



Six Variances Requested


Exhibit 2

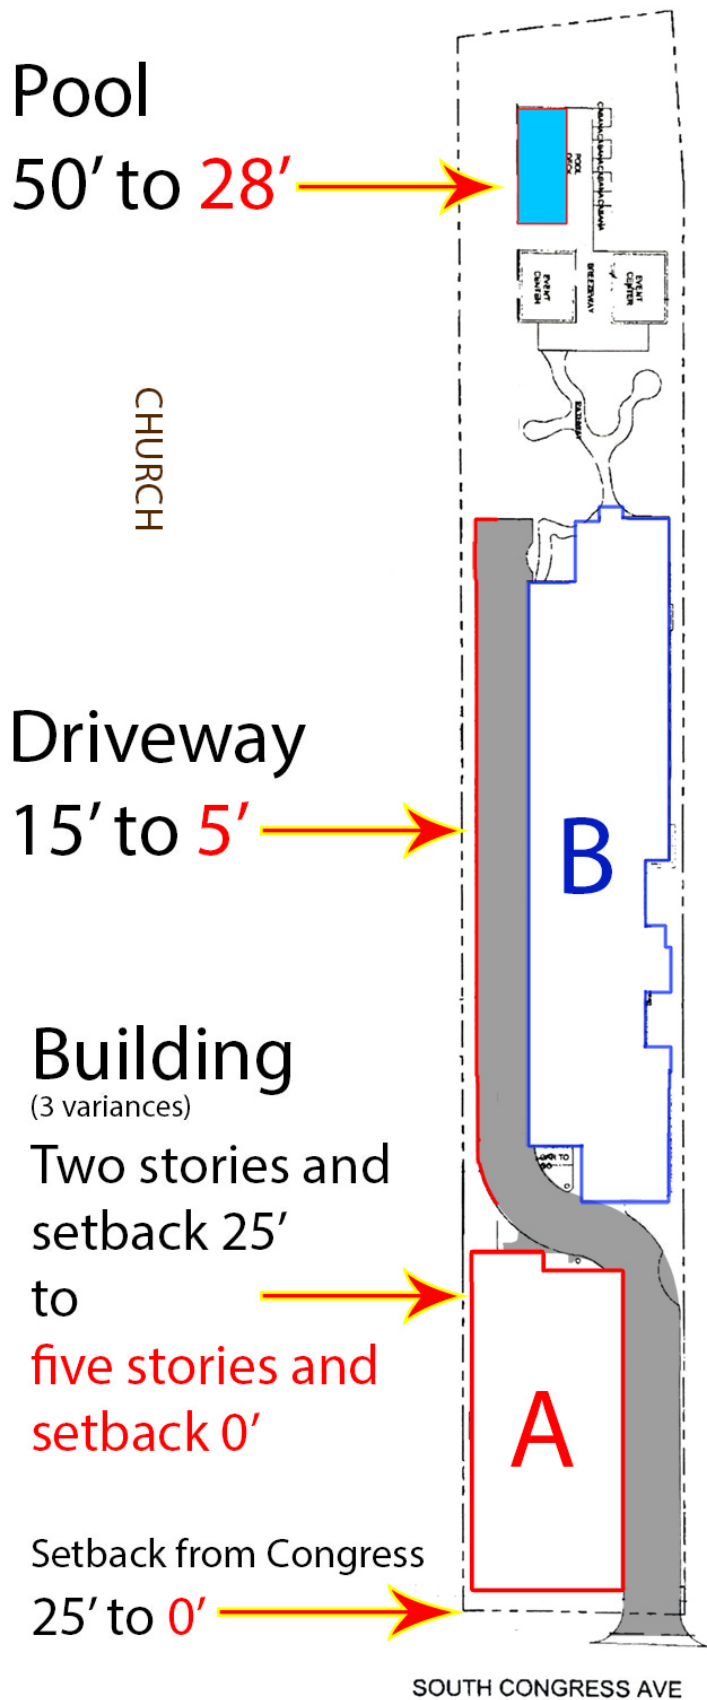

Dawson Neighbors Objecting to the Driveway, Pool, and Building Variances before the Board of Adjustment

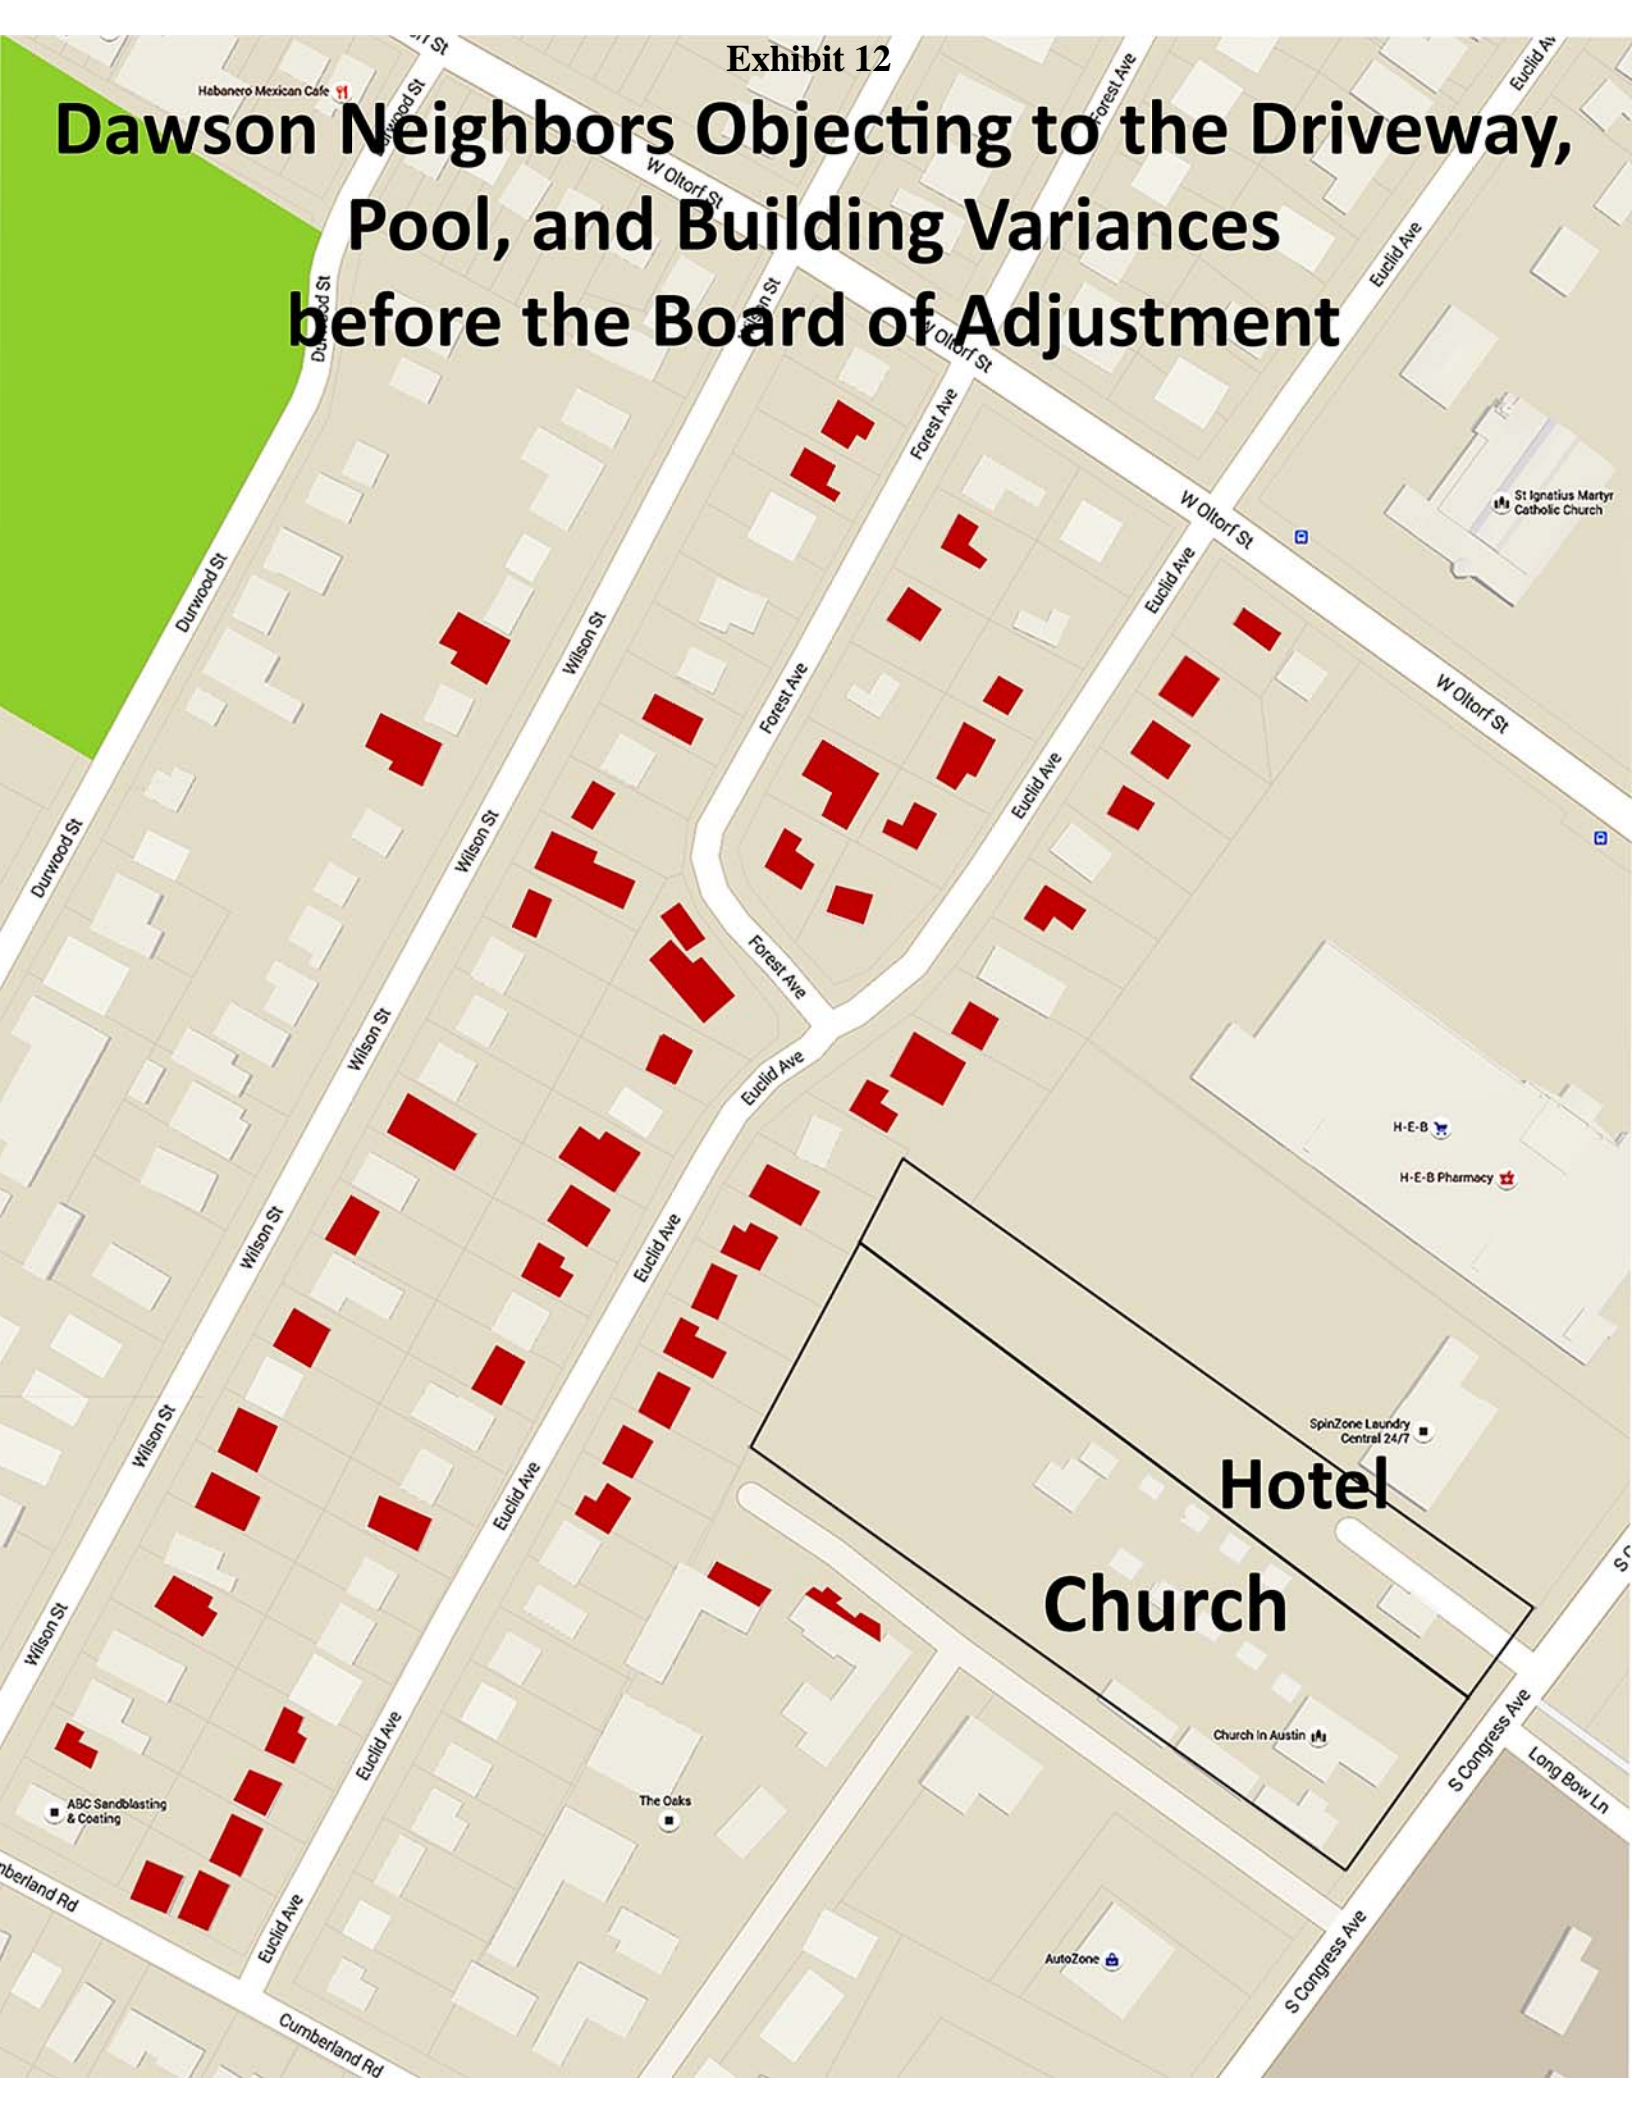

Narrow Lots on S. Congress Ave.

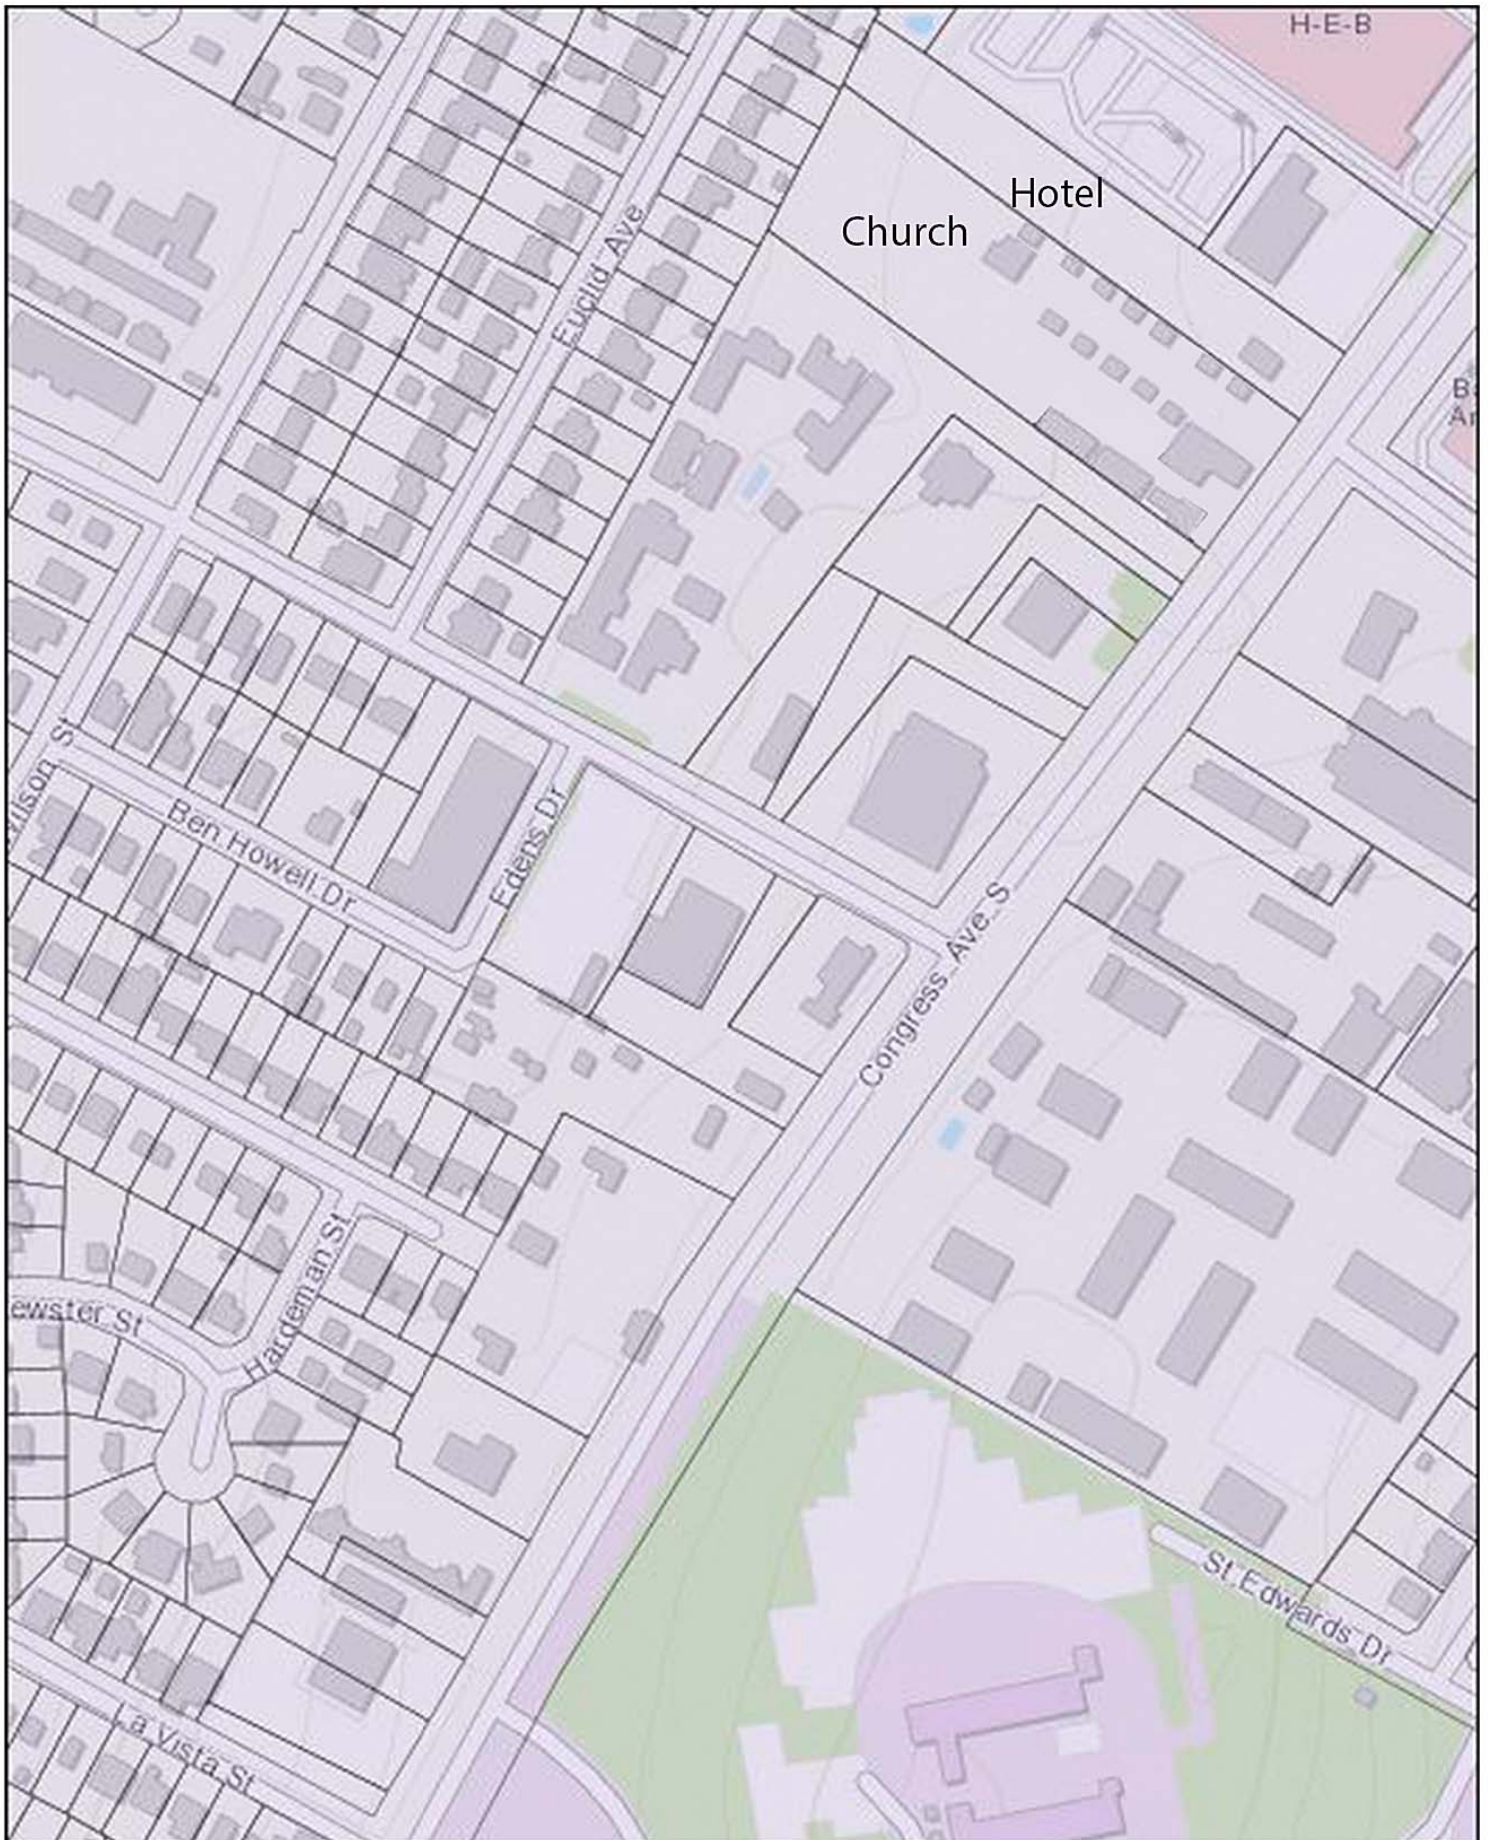



View from Church Entrance
As Existing

Exhibit 24A



View from Church Entrance
According to Code
2 stories and setback 25'

Exhibit 24B



View from Church Entrance With Variances

4 stories and setback 0'

Exhibit 24C