



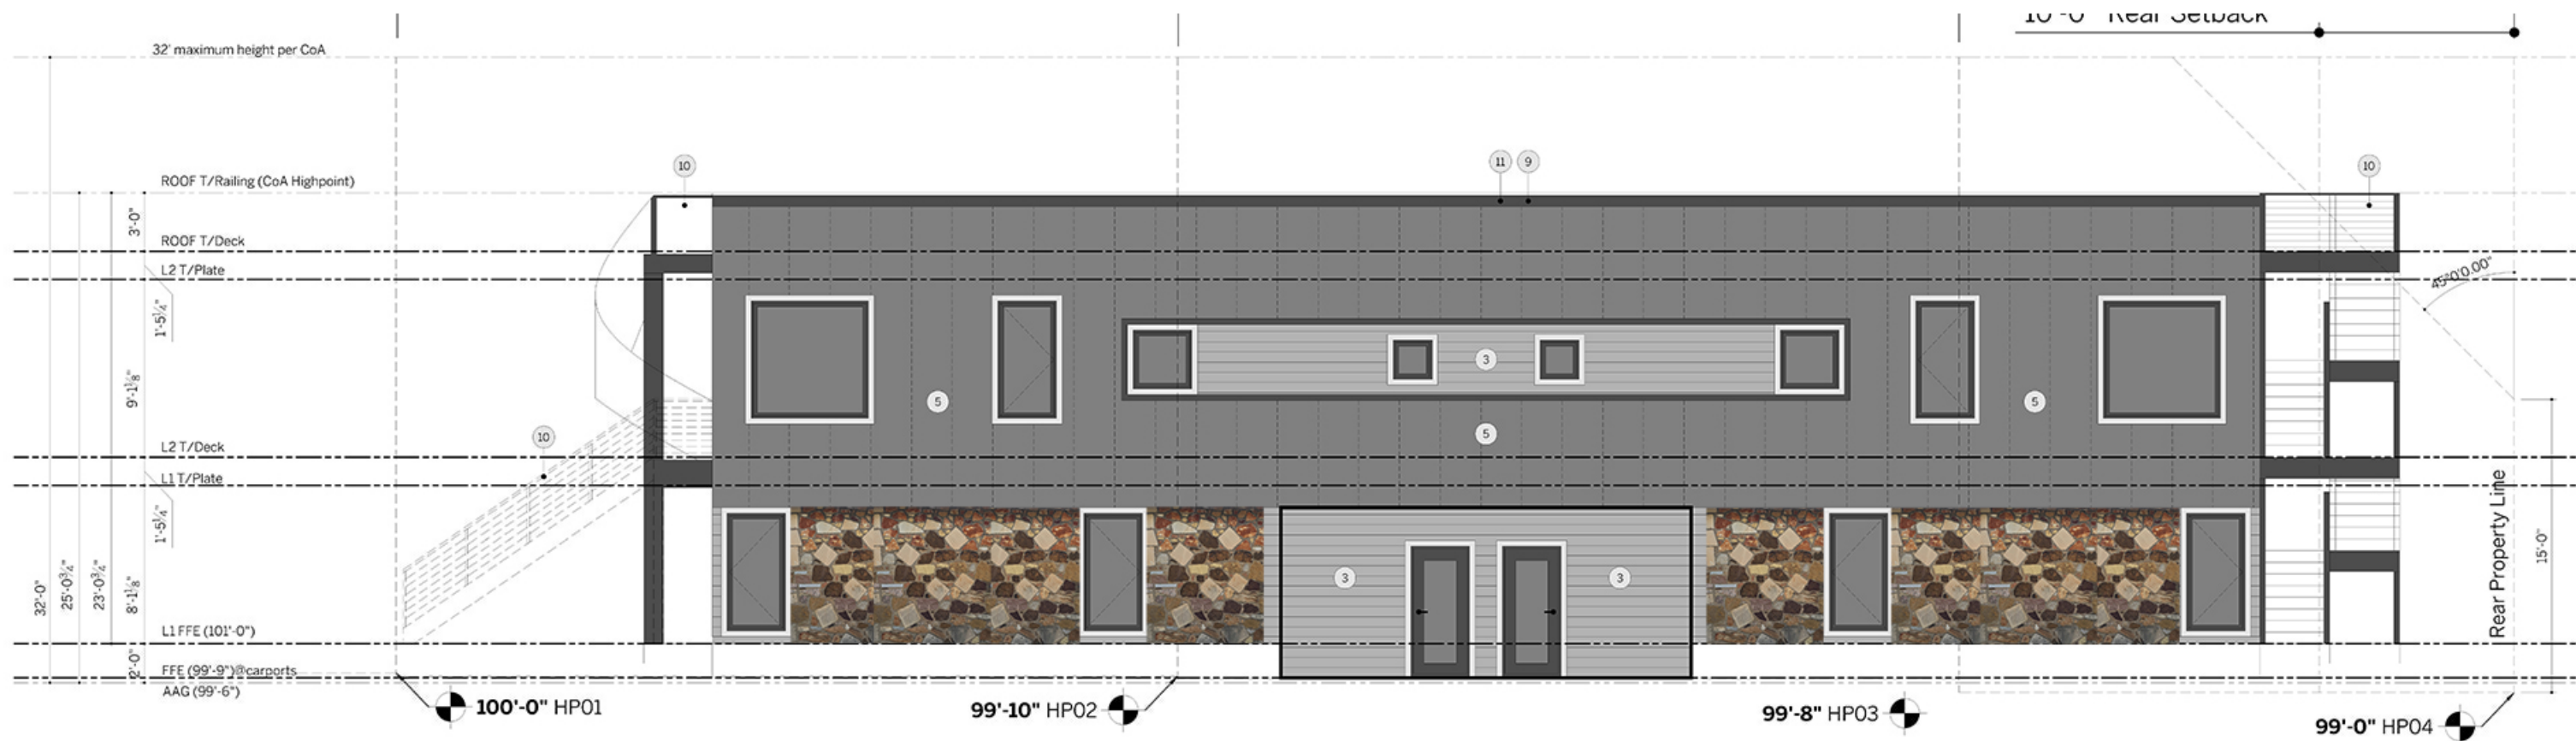

1 Elevation, Bldg 1, Right
 Scale 1/8" = 1'-0" @ 11x17
 Scale 1/4" = 1'-0" @ 24x36

1 Elevation, Bldg 1, Right
 Scale 1/8" = 1'-0" @ 11x17
 Scale 1/4" = 1'-0" @ 24x36

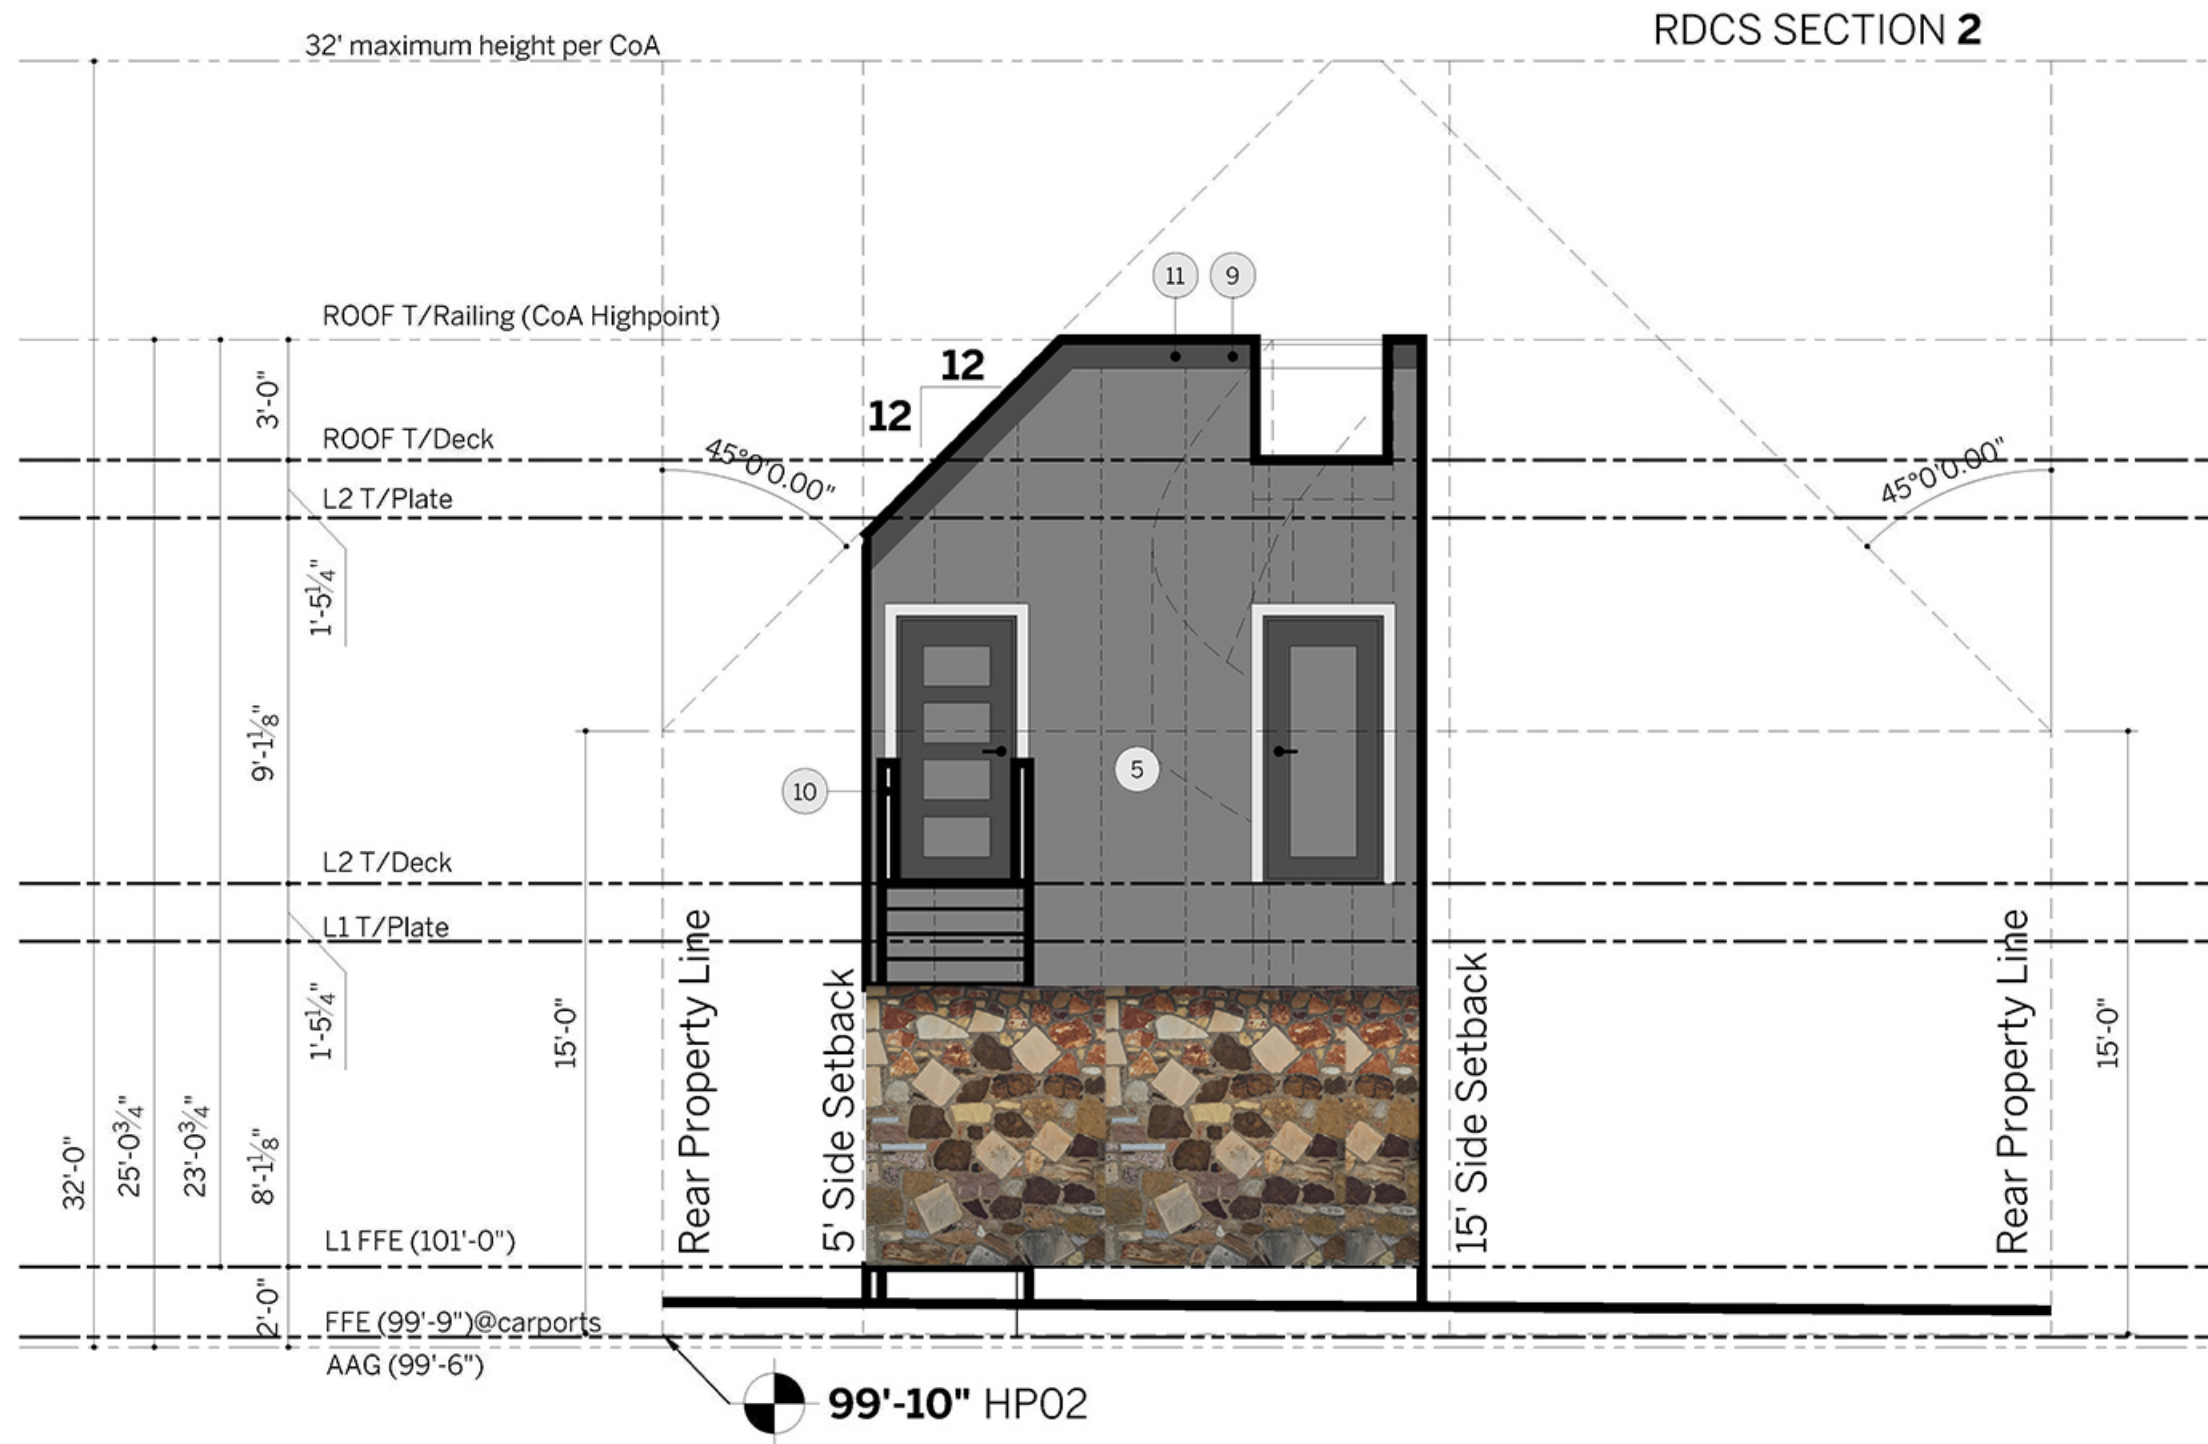

1 Elevation, Bldg 1, Front

Scale 1/8" = 1'-0" @ 11x17
Scale 1/4" = 1'-0" @ 24x36