



EXTERIOR PHOTOS - PUBLIC VIEWS






EXTERIOR RENDERINGS- PUBLIC VIEWS






EXTERIOR REDNERINGS- PUBLIC VIEWS




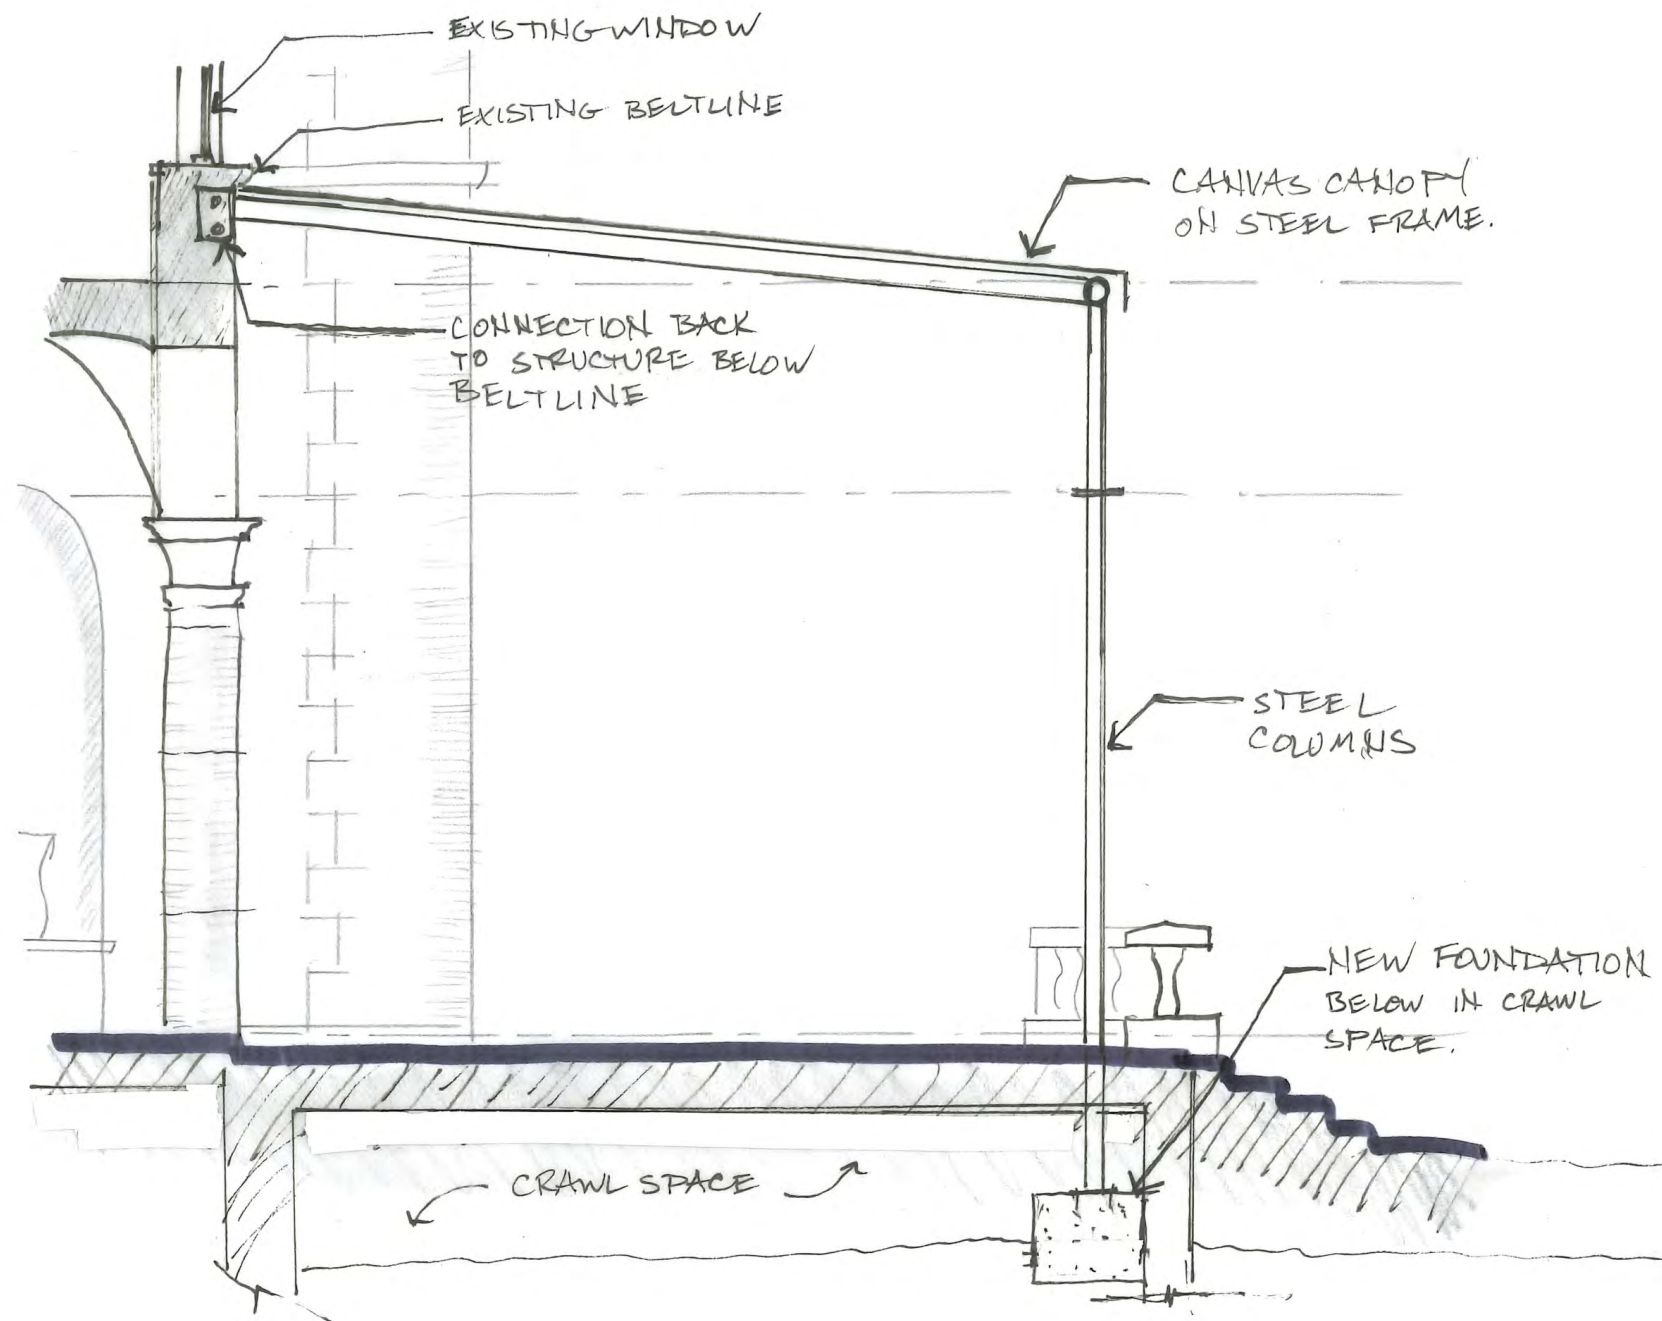




CANOPY SECTION  
SCALE: NTS

MANSION - CANOPY ADDTION AT SOUTH TERRACE

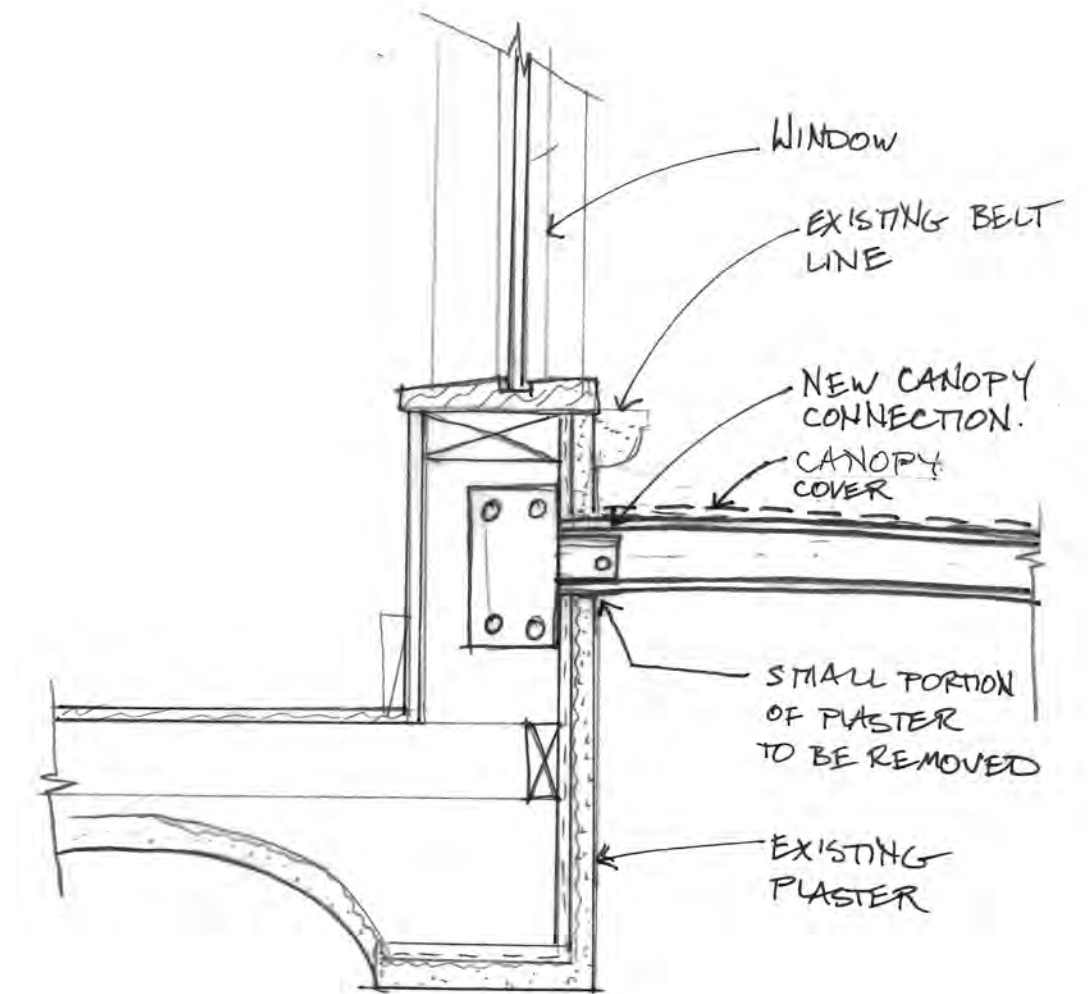

WALL BRACING DETAIL  
SCALE: 1 1/2" - 1'-0"

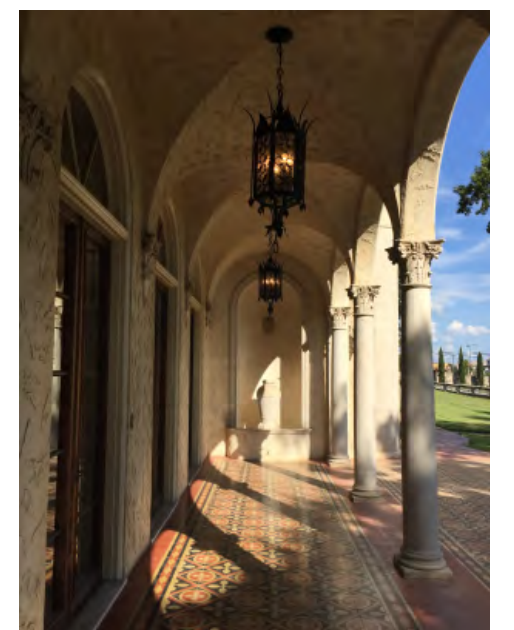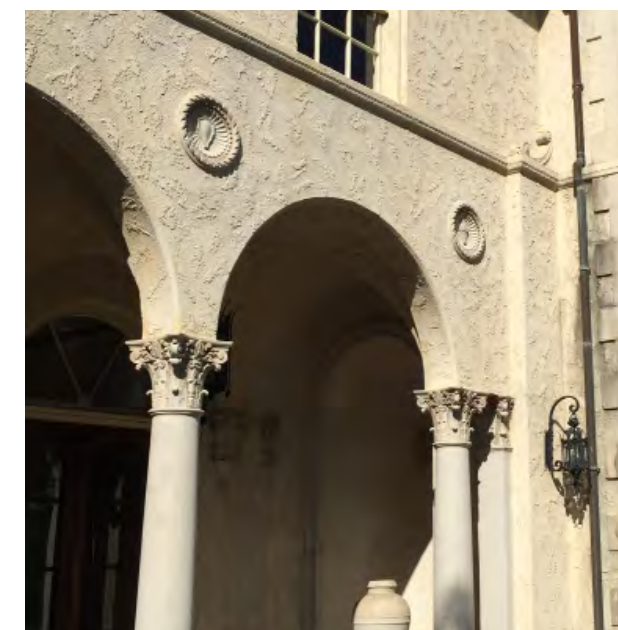

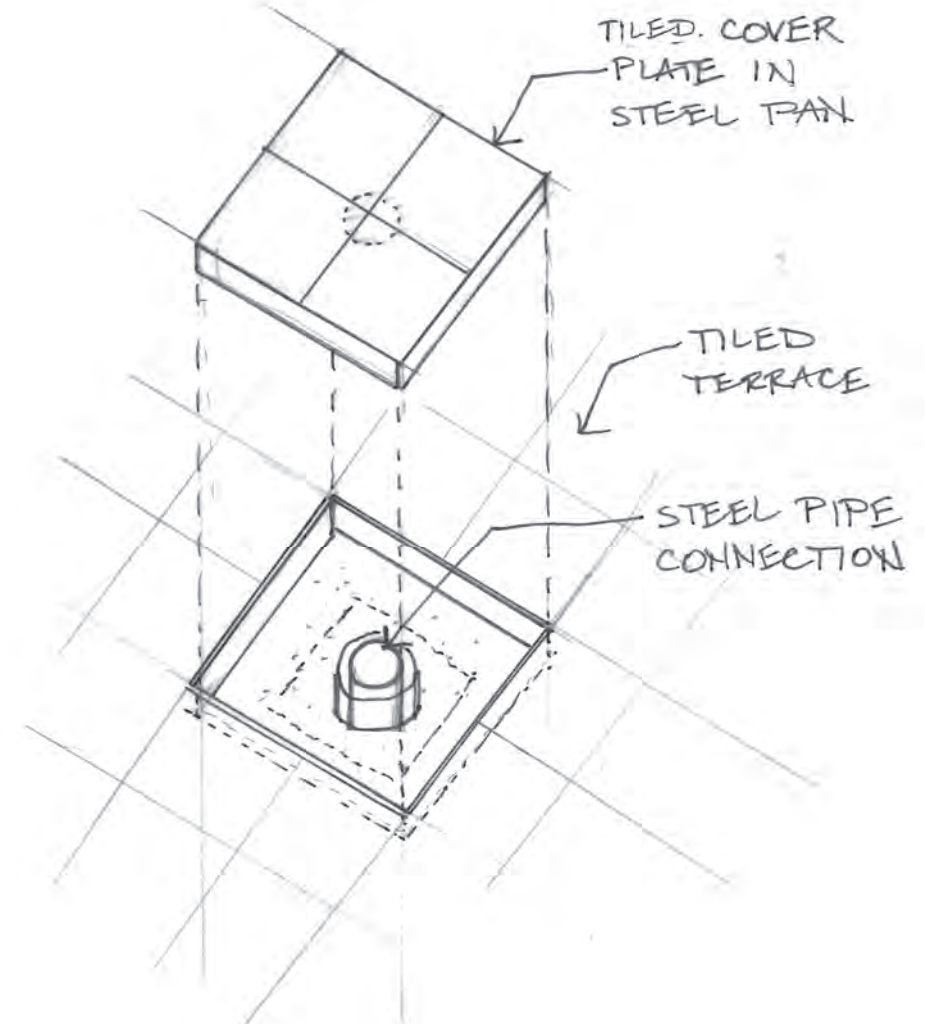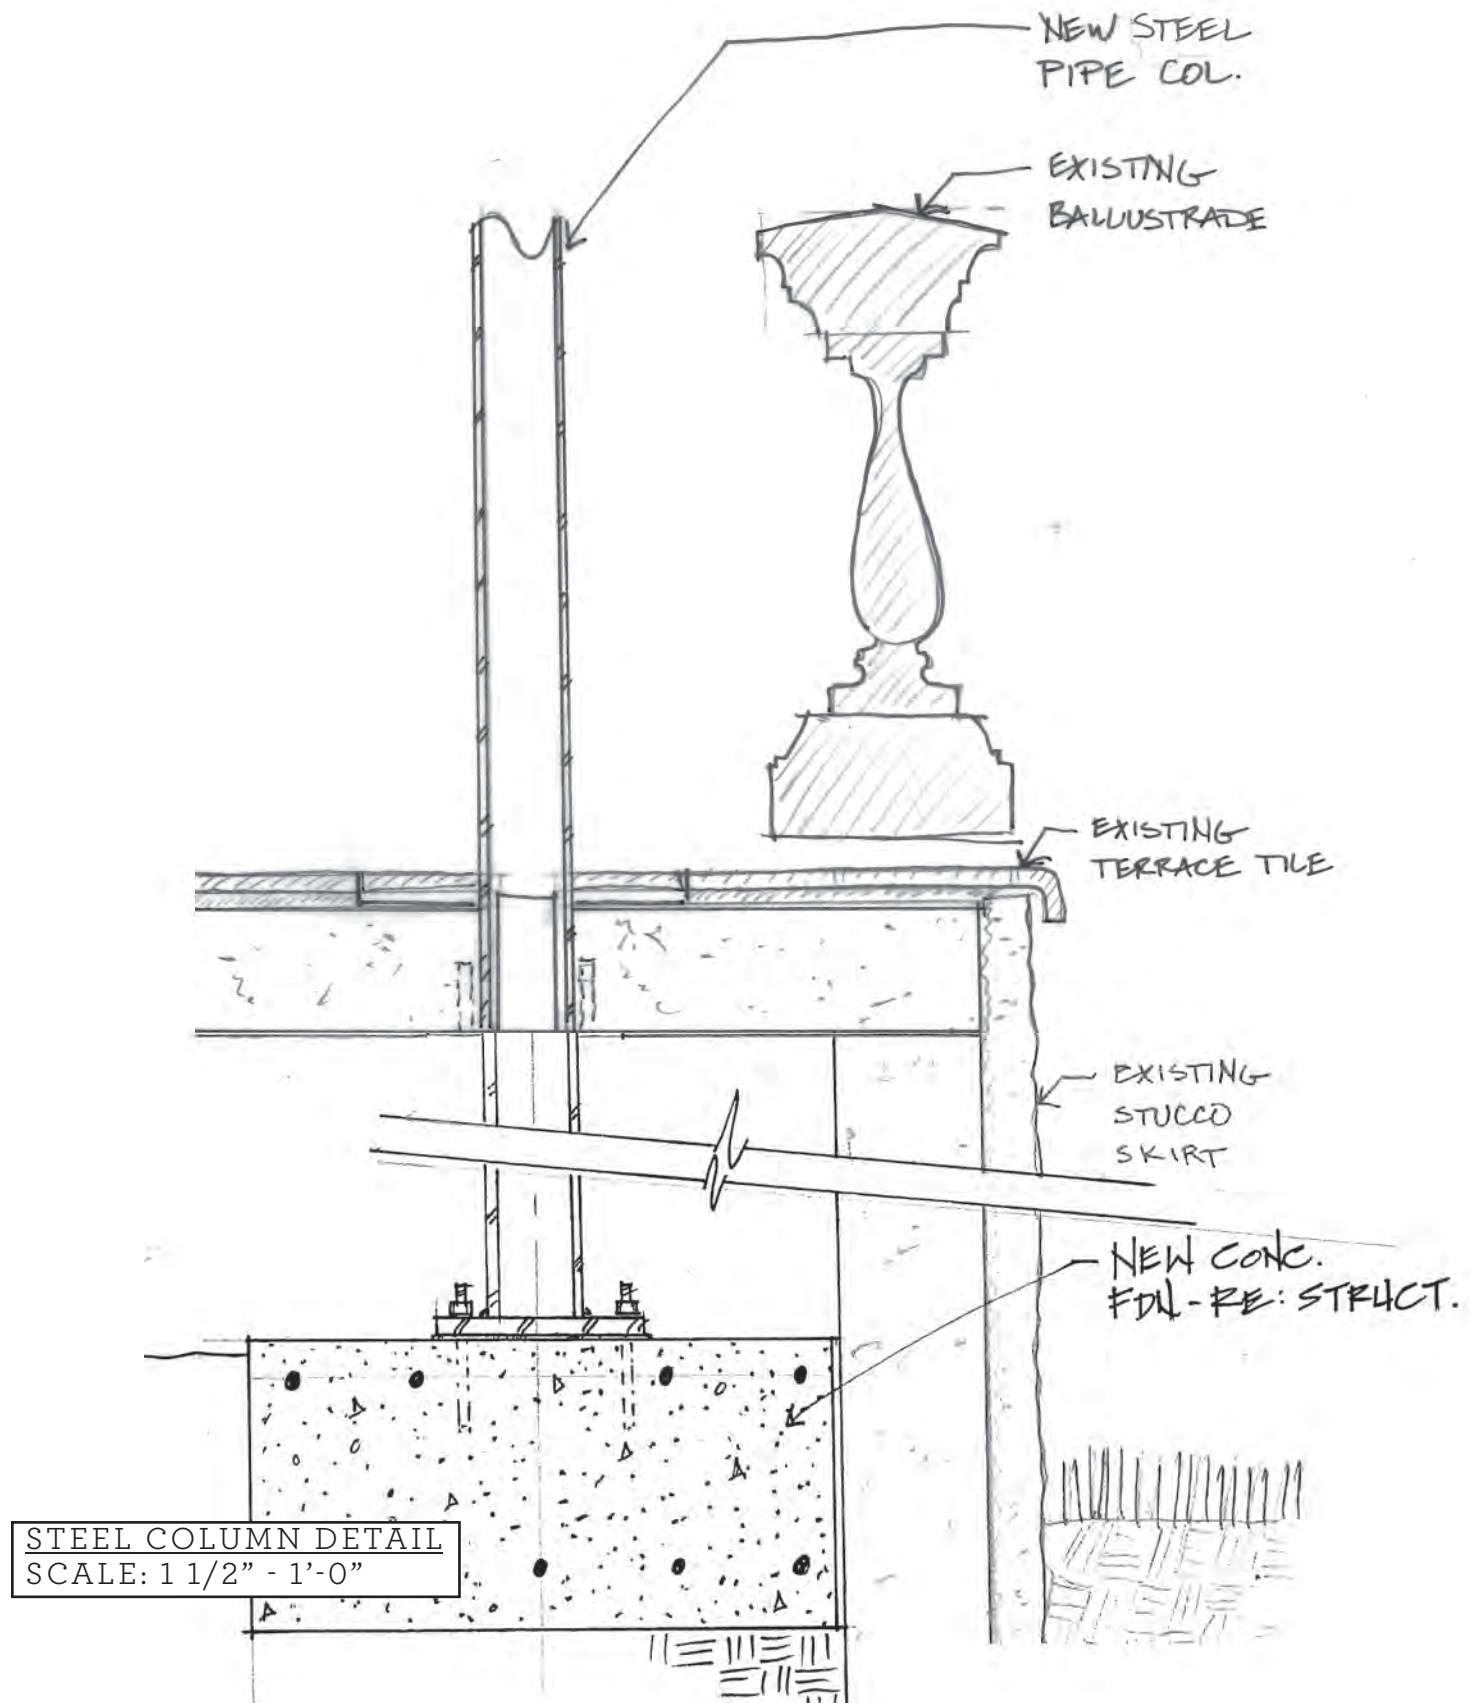

MANSION - CANOPY ADDTION AT SOUTH TERRACE - CONNECTION DETAILS





MANSION - CANOPY ADDTION AT SOUTH TERRACE - WALL BRACING CONNECTION LOCATIONS





SCREEN WALL - PRECEDENT IMAGE