


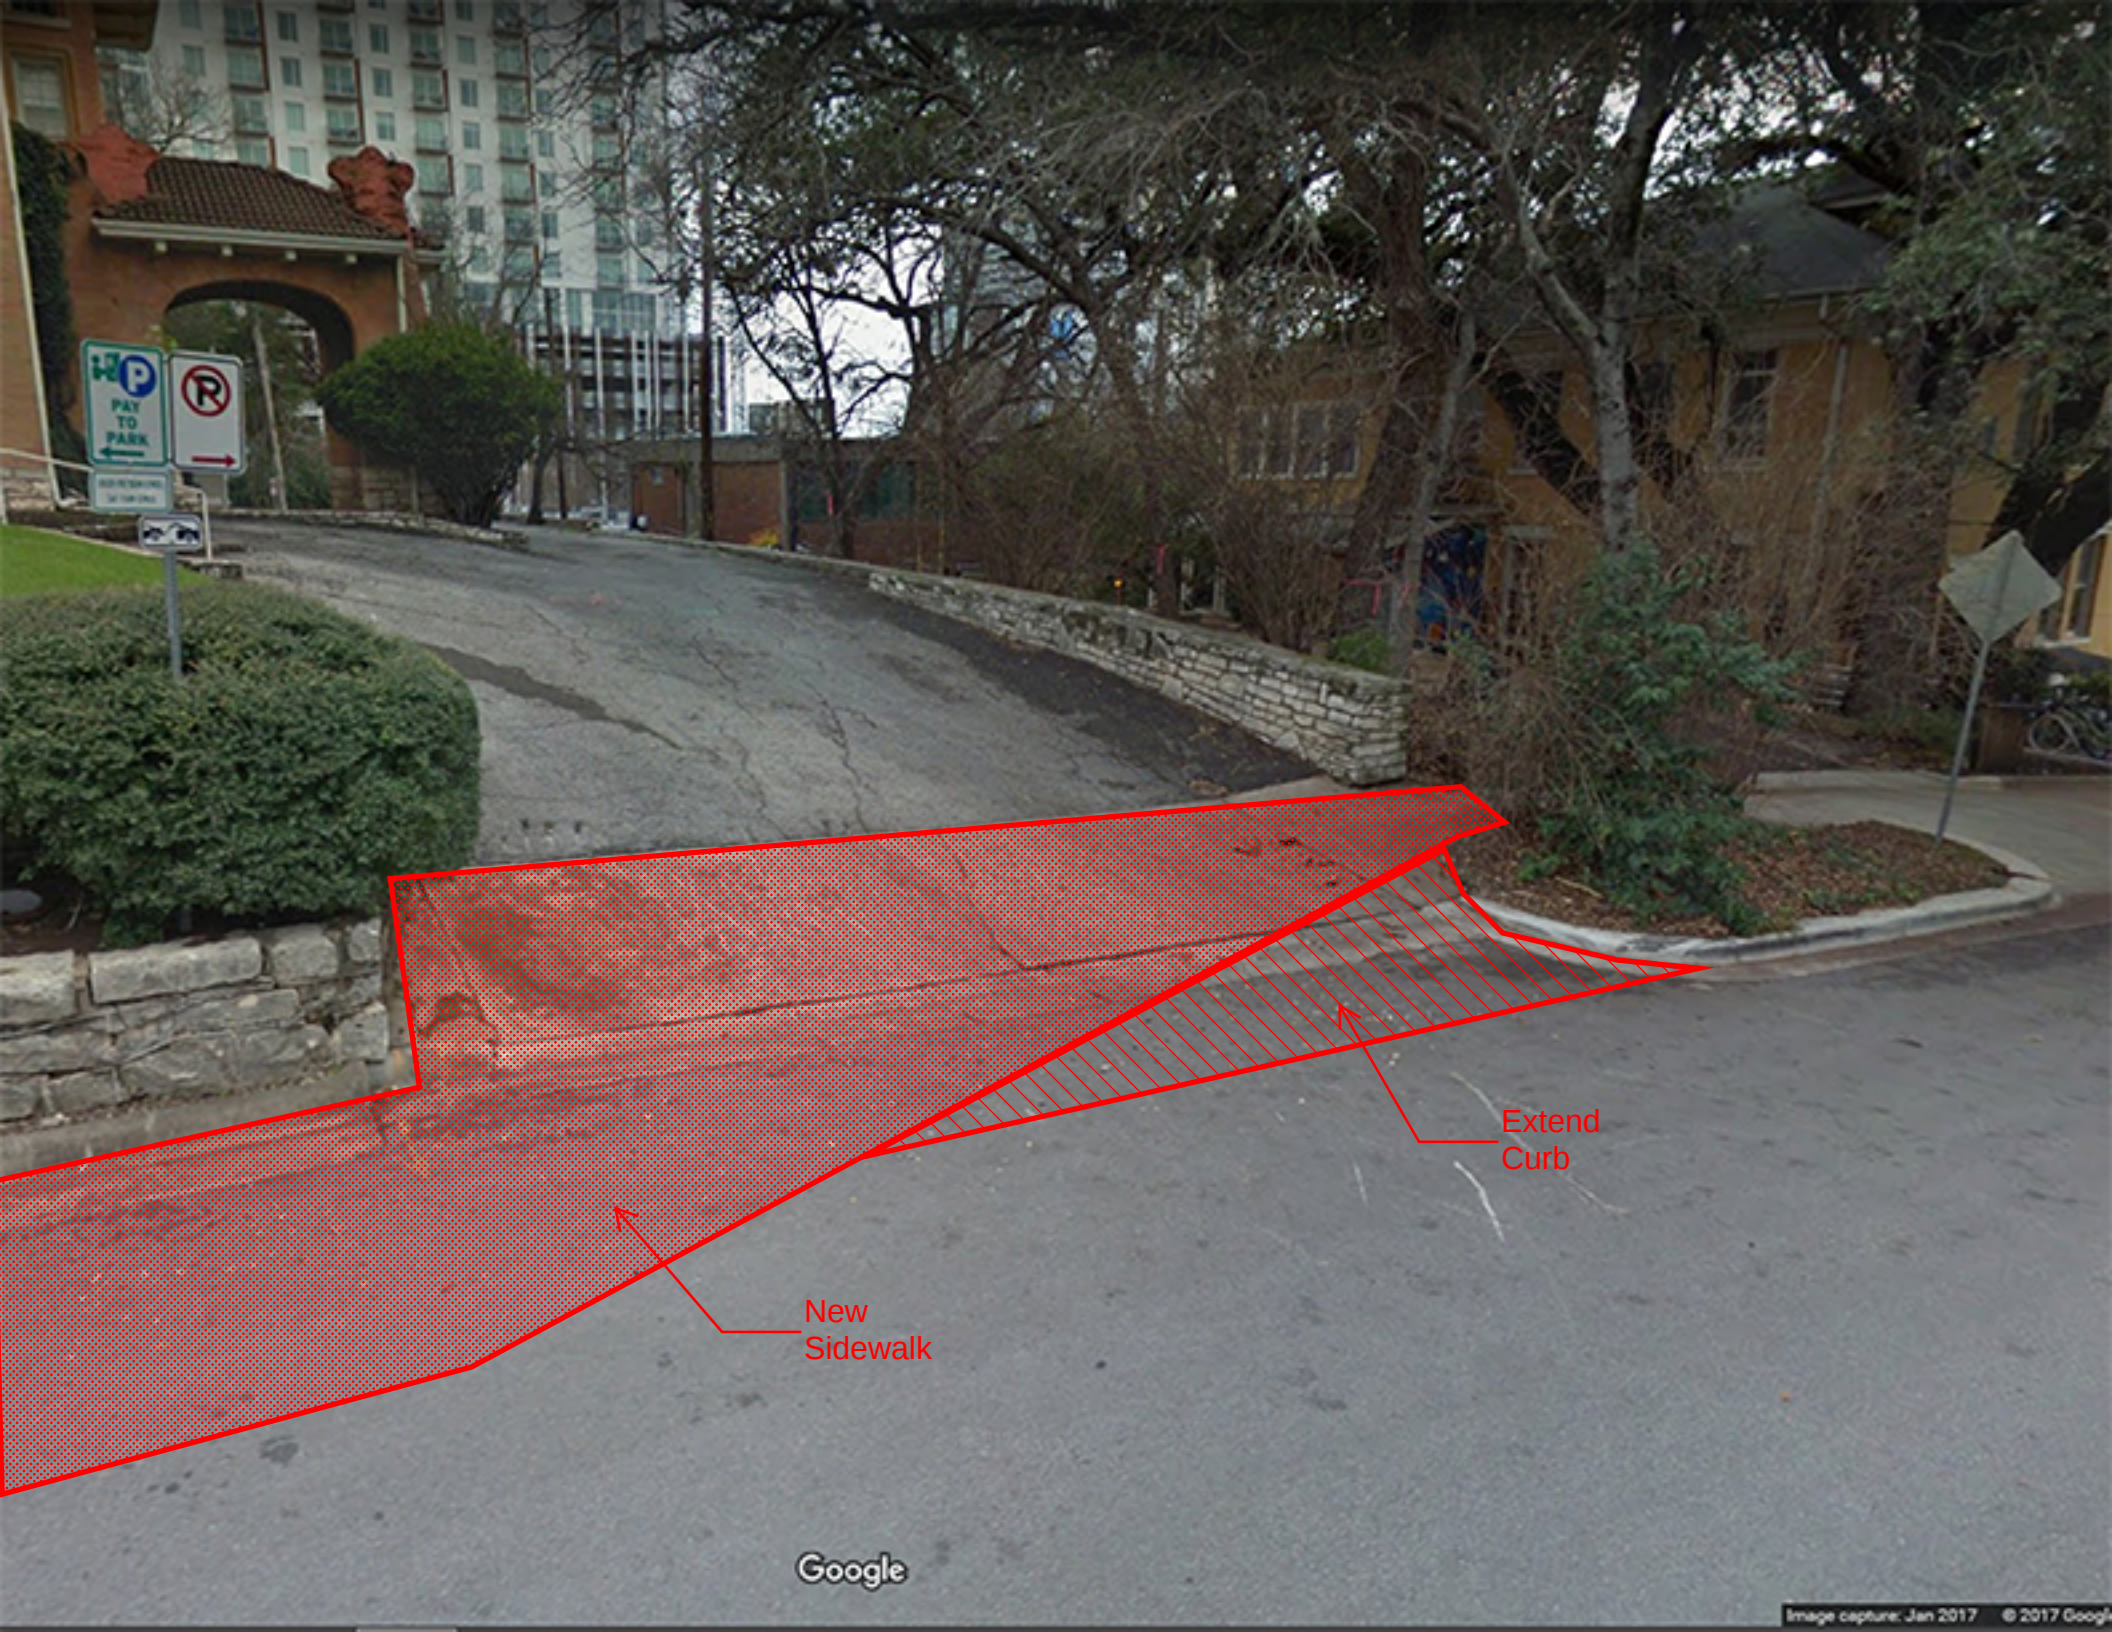

New
Sidewalk

Extend
Curb