


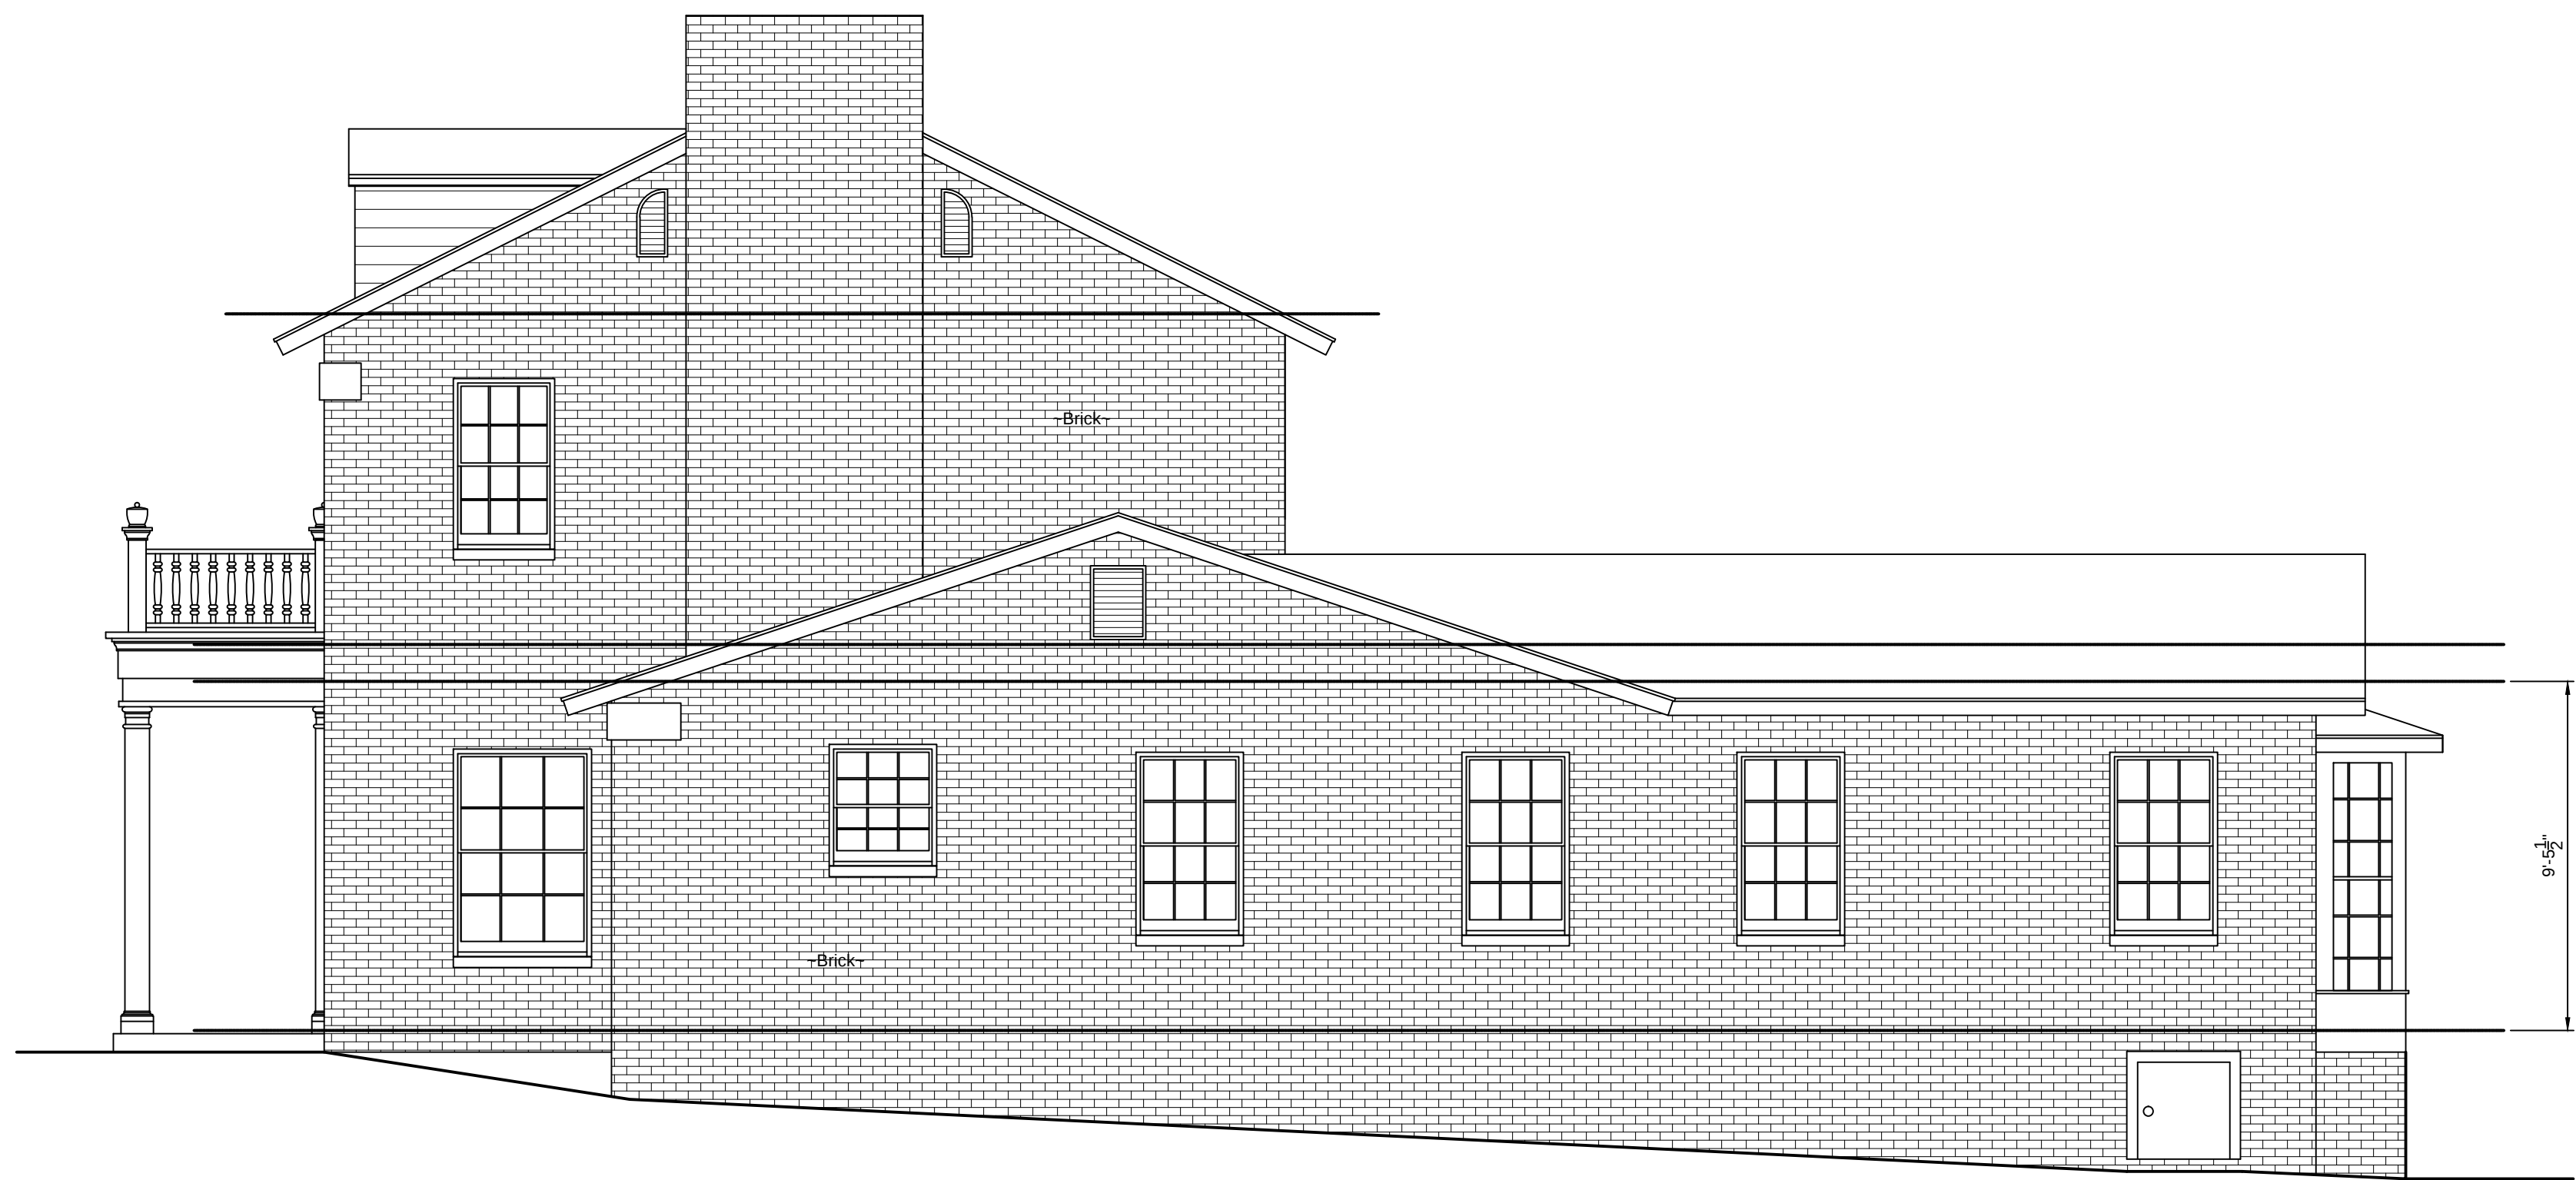

WEST ELEVATION



SOUTH ELEVATION

EXISTING PLAN NOTES:

1. EXISTING CONDITIONS PREPARED BY "ATX DRAFTING SERVICES".
2. G.C. TO CONFIRM ALL EXISTING CONDITIONS