

STATE OF TEXAS::
COUNTY OF TRAVIS:: KNOW ALL MEN BY THESE PRESENTS:

THAT I, THE MOST REVEREND LOUIS J. REICHER, BISHOP OF AUSTIN, TRUSTEE FOR THE HOLY CROSS HOSPITAL, AND THE MOST REVEREND LOUIS J. REICHER, BISHOP OF AUSTIN, OWNER OF THAT CERTAIN 1.8 ACRES OF LAND, A PORTION OF OUTLOT 35, DIVISION "B", IN THE CITY OF AUSTIN, TRAVIS COUNTY, TEXAS, BEQUEATHED TO HOLY CROSS HOSPITAL UNDER THE WILL OF LENA FREASIES, ALL AS SET OUT IN VOLUME 171, PAGE 278 OF THE PROBATE MINUTES OF TRAVIS COUNTY, TEXAS, DO HEREBY SUBDIVIDE SAID TRACT IN ACCORDANCE WITH THE ATTACHED PLAT, SAID SUBDIVISION TO BE KNOWN AS

CHESTNUT AVENUE ADDITION

AND DO HEREBY DEDICATE TO THE PUBLIC USE THE STREETS AND EASEMENTS SHOWN HEREON.

WITNESS MY HAND THE 23 DAY OF September A. D. 1960
Louis J. Reicher
LOUIS J. REICHER, BISHOP OF AUSTIN,
TRUSTEE FOR HOLY CROSS HOSPITAL.
Louis J. Reicher
LOUIS J. REICHER, BISHOP OF AUSTIN.

STATE OF TEXAS::
COUNTY OF TRAVIS::

BEFORE ME, THE UNDERSIGNED AUTHORITY, ON THIS DAY PERSONALLY APPEARED LOUIS J. REICHER, BISHOP OF AUSTIN, TRUSTEE FOR HOLY CROSS HOSPITAL, KNOWN TO ME TO BE THE PERSON WHOSE NAME IS SUBSCRIBED TO THE FOREGOING INSTRUMENT, AND ACKNOWLEDGED TO ME THAT HE EXECUTED THE SAME FOR THE PURPOSES AND CONSIDERATIONS THEREIN EXPRESSED AND IN THE CAPACITY THEREIN STATED

GIVEN UNDER MY HAND AND SEAL OF OFFICE, THIS THE 23 DAY OF September A. D. 1960
Edward C. Mitchell
NOTARY PUBLIC, TRAVIS COUNTY, TEXAS.

STATE OF TEXAS::
COUNTY OF TRAVIS::

BEFORE ME, THE UNDERSIGNED AUTHORITY, ON THIS DAY PERSONALLY APPEARED LOUIS J. REICHER, BISHOP OF AUSTIN, KNOWN TO ME TO BE THE PERSON WHOSE NAME IS SUBSCRIBED TO THE FOREGOING INSTRUMENT, AND ACKNOWLEDGED TO ME THAT HE EXECUTED SAME FOR THE PURPOSES AND CONSIDERATION THEREIN EXPRESSED.

GIVEN UNDER MY HAND AND SEAL OF OFFICE, THIS THE 23 DAY OF September A. D. 1960
Edward C. Mitchell
NOTARY PUBLIC, TRAVIS COUNTY, TEXAS.

STATE OF TEXAS::
COUNTY OF TRAVIS::

I, EMILIE LIMBERG, CLERK OF THE COUNTY COURT FOR TRAVIS COUNTY, TEXAS, DO HEREBY CERTIFY THAT THE AITHIN AND FOREGOING INSTRUMENT OF WRITING, WITH ITS CERTIFICATE OF AUTHENTICATION, WAS FILED FOR RECORD IN MY OFFICE ON THE 15 DAY OF Dec A. D. 1960, AT 9:20 O'CLOCK A.M., AND DULY RECORDED ON THE 15 DAY OF Dec A. D. 1960, AT 9:25 O'CLOCK, A.M., IN THE PLAT RECORDS OF SAID COUNTY, IN BOOK 12 PAGE 33.

WITNESS MY HAND AND THE SEAL OF THE COUNTY COURT ON THE DATE LAST WRITTEN ABOVE.

EMILIE LIMBERG, COUNTY CLERK AND CLERK OF THE COUNTY COURT, TRAVIS COUNTY, TEXAS.
BY Edna Priette DEPUTY.

68-60-121

CHESTNUT AVENUE ADDITION.
SCALE 1"= 100'
O IRON STAKE.

THIS IS TO CERTIFY THAT I HAVE SURVEYED THE PROPERTY HEREON DESCRIBED AND SUBDIVIDED IT IN ACCORD WITH THE SUBDIVISION ORDINANCE OF THE CITY OF AUSTIN, TEXAS.
Doak Kinley, P. S.
AND P. E.
SEPTEMBER 20, 1960


APPROVED FOR ACCEPTANCE
December 13, 1960
Moyle W. Osborne
MOYLE W. OSBORNE,
DIRECTOR OF PLANNING.

APPROVED AND AUTHORIZED FOR RECORD
BY THE PLANNING COMMISSION OF THE CITY OF AUSTIN, TEXAS, ON THE 13th DAY OF December, 1960 A.D.
W. Lee Lewis SECRETARY
David B. Baird CHAIRMAN

NOTE:
THE PLAT OF THE CHAS ROGAN RESUBDIVISION OF RECORD IN BOOK 3, PAGE 63, OF THE TRAVIS COUNTY PLAT RECORDS SHOW THAT EAST SIXTEENTH STREET SOUTH OF THIS SUBDIVISION IS 52 FEET WIDE. VARIOUS MAPS IN THE OFFICE OF PUBLIC WORKS SHOW THE WIDTH TO BE FROM 34 FEET TO 40 FEET. THE STREET IS NOT OPEN ON THE GROUND.

Plat, Chestnut Ave. Subdivision, 1960. Source: Travis County Clerk, Austin, Texas, vol. 12 pg. 33.


*Refer to the Recommended Historic Districts text in Section I-7 for information regarding interpretation of these forms.

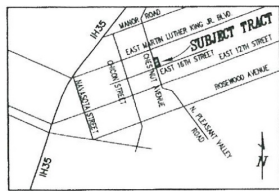

LOCATION MAP
ONLY

RESUBDIVISION OF LOT 4, BLOCK 12, RESUBDIVISION OF BLOCK 12, GLENWOOD ADDITION

CITY OF AUSTIN,
TRAVIS COUNTY, TEXAS
July 19, 2005

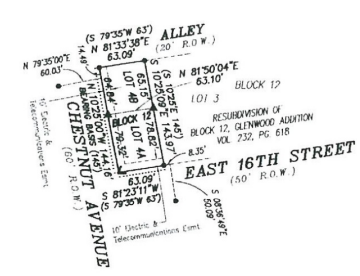



LEGEND

- 1/2" IRON ROD FOUND
- △ ANGLE IRON FOUND
- ▲ 800 NAIL FOUND
- () RECORD INFORMATION
- SIDEWALKS

LOT SUMMARY		
LOT 4A	4,986 Sq.Ft.	SINGLE FAMILY
LOT 4B	4,098 Sq.Ft.	SINGLE FAMILY
TOTAL	9,084 Sq.Ft.	2-SF3

NOTE:
The proposed lots in this subdivision are to be developed under one of the allowed special uses (cottage use) in the Chestnut Neighborhood Plan Ordinance.

STATE OF TEXAS X
COUNTY OF TRAVIS X

KNOW ALL MEN BY THESE PRESENTS:

That Wade Hampton Bessley, IV, owner of Lot 4, Block 12, Resubdivision of Block 12, Glenwood Addition, a subdivision as recorded in Volume 232, Page 618 of the Deed Records of Travis County, Texas, as conveyed to him by warranty deed recorded in Document No. 2004098610 of the Official Public Records of Travis County, Texas, said Lots 4 being 0.209 acre of land out of Outlots 32 and 33, Division "B" of the Government Outlots Adjoining the Original City of Austin, Travis County, Texas, said subdivision having been approved for resubdivision pursuant to the public notification and hearing provisions of Section 212.015g of the Texas Local Government Code, does hereby resubdivide said 0.209 acre of land in accordance with this plat, to be known as **RESUBDIVISION OF LOT 4, BLOCK 12, RESUBDIVISION OF BLOCK 12, GLENWOOD ADDITION**, and does hereby dedicate to the public the use of the easements shown hereon, subject to any easements, covenants or restrictions heretofore granted and not released.

WITNESS MY HAND, this 24th day of January, 2006, A.D.


Wade Hampton Bessley IV
Wade Hampton Bessley, IV
2300 East 16th Street
Austin, TX 78702

STATE OF TEXAS X
COUNTY OF TRAVIS X

Before me, the undersigned authority on this day personally appeared Wade Hampton Bessley, IV, known to me to be the person whose name is subscribed to the foregoing instrument, and he acknowledged to me that he executed the same for the purpose and consideration therein expressed and in the capacity therein stated.

Richard W. Vaughn Jan. 24, 2006
Notary Public, State of Texas

Richard W. Vaughn
Print Notary's Name
My Commission Expires: 2-26-06

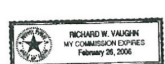



800 Lee Street Parkway, Suite 200 Austin, Texas 78746 512/328-8373 Fax 512/445-2286

FLOOD PLAIN NOTE:

No portion of this tract is within a special flood hazard area as identified by the Federal Emergency Management Agency as shown on the Federal Flood Insurance Rate Map No. 48453C 0165 E, Travis County, Texas, dated June 16, 1993.

I, Craig C. Cregar, am authorized under the laws of the State of Texas to practice the profession of surveying, and hereby certify that this plat complies with Chapter 25 of the Austin City Code as amended, is true and correct to the best of my ability, and was prepared from an actual survey of the property made under my supervision on the ground.

TERRA FIRMA
3823-B Bee Cove Road
Austin, Texas 78746

Craig C. Cregar
Registered Professional Land Surveyor No. 3936
Date 1/19/06



I, Larry L. Tait, am authorized under the laws of the State of Texas to practice the profession of engineering, and hereby certify that this plat is feasible from an engineering standpoint and complies with Chapter 25 of the City of Austin Land Development Code, as amended, and is true and correct to the best of my knowledge.

TAIT ENGINEERING SERVICES
101 W. Covington
Austin, Texas 78753

Larry L. Tait
Registered Professional Engineer No. 2441954419
Date 02/26/06



SHEET 1 OF 2

FILE: D:\C0002005\19840101.CRD	DESIGNED BY: _____
D:\PROJ005\19840101.DWG	DRAWN BY: <u>CM</u>
JOB NO: 1984-01-01	CHECKED BY: <u>CC</u>
DATE: 01-18-2005	REVISED: 1/17/2006
SCALE: 1"=100'	

**RESUBDIVISION OF LOT 4, BLOCK 12,
RESUBDIVISION OF BLOCK 12,
GLENWOOD ADDITION**

Resubdivision of portion of the Glenwood Subdivision, 2006. Source: Travis County Clerk, Austin, Texas, Plat No. 200600101.

*Refer to the Recommended Historic Districts text in Section I-7 for information regarding interpretation of these forms.

Appendix D – Recommended Historic District Forms



**AMENDED PLAT OF
LOTS 8-10, BLOCK 5
CROWS SUBDIVISION
CITY OF AUSTIN, TRAVIS COUNTY, TEXAS**

January 3, 2006

LEGEND

- 1/2" IRON ROD FOUND
- ⊙ 1/2" IRON PIPE FOUND
- 1000 NAIL FOUND
- ▲ 1" SQUARE ROD FOUND
- 1/2" IRON ROD SET w/ CAP
- STAMPED "TERRA FIRMA"
- () RECORD INFORMATION

100 0 100 200 300
GRAPHIC SCALE – FEET

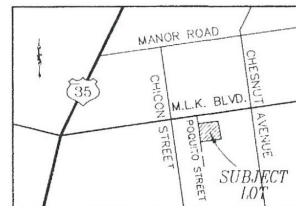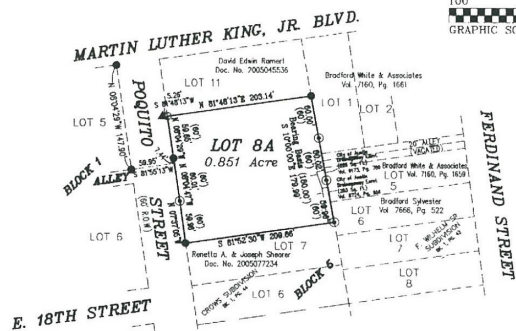

LOCATION MAP
(N.T.S.)

SUBDIVISION DATA

TOTAL SUBDIVISION AREA – 37,070 SQ. FT.
TOTAL NUMBER OF LOTS – ONE (1)

NOTE: IT IS 80.81 FEET FROM THE SUBDIVISION
TO THE NEAREST INTERSECTION (MLK & POQUITO ST.)

STATE OF TEXAS)
COUNTY OF TRAVIS) KNOW ALL MEN BY THESE PRESENTS:

That R. Cartwright Homes Inc., acting herein by and through Russell D. Cartwright, President, owner of Lots 8, 9 and 10, Block 5, Crows Subdivision, as recorded in Book 1, Page 44 of the Plat Records of Travis County, Texas, as conveyed to it by warranty deed with vendor's lien as recorded in Document No. 2005186744 of the Official Public Records of Travis County, Texas, does hereby amend said subdivision for the sole purpose of relocating the lot lines, pursuant to Section 212.016 of the Local Government Code, in accordance with this plat, to be known as AMENDED PLAT OF LOTS 8-10, BLOCK 5, CROWS SUBDIVISION, and does hereby dedicate to the public the use of the easements shown hereon, subject to any easements, covenants or restrictions heretofore granted and not released.

WITNESS MY HAND, this the 08 day of MARCH, 2006 A.D.

Russell D. Cartwright
Russell D. Cartwright, President
R. Cartwright Homes Inc.
P.O. Box 651
Montgomery, TX 77356

STATE OF TEXAS)
COUNTY OF TRAVIS) (MONTGOMERY)

Before me, the undersigned authority on this day personally appeared Russell D. Cartwright, known to me to be the person whose name is subscribed to the foregoing instrument, and he acknowledged to me that he executed the same for the purpose and consideration therein expressed and in the capacity therein stated.

Norma Mc Craughay
Notary Public, State of Texas

Norma Mc Craughay
Print Notary's Name
My Commission Expires: 04-27-2008

FLOOD PLAIN NOTE:

No portion of this tract is within a special flood hazard area as shown by the Federal Emergency Management Agency as shown on the Federal Flood Insurance Rate Map No. 4845300165 E, Travis County, Texas, dated June 16, 1993.

I, Craig C. Cregar, am authorized under the laws of the State of Texas to practice the profession of surveying, and hereby certify that this plat complies with Chapter 25 of the Austin City Code as amended, is true and correct to the best of my ability, and was prepared from an actual survey of the property made under my supervision on the ground.

TERRA FIRMA LAND SURVEYING
805 Las Cimas Parkway, Suite 230
Austin, Texas 78746

Craig C. Cregar
Craig C. Cregar
Registered Professional Land Surveyor No. 3936
Date 1/4/06



terra firma LAND SURVEYING

805 Las Cimas Parkway, Suite 230 Austin, Texas 78746 512/328-8373 Fax 512/445-2286

This subdivision is located in the Full Purpose City limits of the City of Austin on this the 5th day of JUNE, 2006 A.D.

APPROVED, ACCEPTED AND AUTHORIZED FOR RECORD by the Director, Watershed Protection and Development Review Department, City of Austin, Travis County, Texas, this the 5th day of JUNE, 2006 A.D.

Joe Partolan
Joe Partolan, AIA, Director
Watershed Protection and Development Review Department

STATE OF TEXAS)
COUNTY OF TRAVIS)

I, Dana DeBeauvoir, Clerk of Travis County, Texas do hereby certify that the foregoing instrument of Writing and its Certificate of Authentication was filed for record in my office on the 9th day of JUNE, 2006 A.D. at 10:52 o'clock A.M., Official Public Records of said County and State in Document # 200600178. Witness my hand and seal of office of the County Clerk the 9th day of JUNE, 2006, A.D.

Dana DeBeauvoir, County Clerk, Travis County, Texas

D. Cartwright
Deputy

NOTES:

- 1) Erosion/Sedimentation controls are required for all construction on each lot, pursuant to LDC Section 25-8-181, and the Environmental Criteria Manual.
- 2) By approving this plat, the City of Austin assumes no obligation to construct any infrastructure in connection with this subdivision. Any subdivision infrastructure required for the development of the lots in this subdivision is the responsibility of the developer and/or the owners of the lots. Failure to construct any required infrastructure to City standards may be just cause for the City to deny applications for certain development permits including building permits, site plan approvals and/or certificates of occupancy.
- 3) This subdivision is located in the Boggy Creek watershed and is classified as Urban, and is subject to conditions of the Land Development Code. The subdivision is not located within the Edwards Aquifer Recharge Zone.
- 4) Utility providers to this proposed subdivision are as follows: water – City of Austin, wastewater – City of Austin, electric – Austin Energy.
- 5) Prior to construction, except for single-family and/or duplex on any lot in this subdivision, a site development permit must be obtained from the City of Austin.
- 6) Building setback lines will be in conformance with City of Austin zoning ordinance requirements.
- 7) All restrictions and notes from the previous existing subdivision, Crows Subdivision, shall apply to this amended plat.

SHEET 1 OF 1

FILE: C:\0002005\AUS\2005\200600178.DWG
C:\0002005\1-3-2006\0002005.DWG
DESIGNED BY: ---
JOB NO: 2005-01-03
DRAWN BY: CWAT
DATE: 10-10-2005
CHECKED BY: CUE
SCALE: 1"=100'
REVISED: ---

**AMENDED PLAT OF
LOTS 8-10, BLOCK 5
CROWS SUBDIVISION
CITY OF AUSTIN, TRAVIS COUNTY, TEXAS**

CASE NO. CB-05-0247.0A

Plat, Amendment to Crows Subdivision, 2006. Source: Travis County Clerk, Austin, Texas, Plat No. 200600178.

*Refer to the Recommended Historic Districts text in Section I-7 for information regarding interpretation of these forms.

CITY OF AUSTIN HISTORIC RESOURCES SURVEY – APPENDICES

Inventory table of all individual resources within the boundaries of the recommended Chestnut Historic District. Note that the owner name is subject to change. Owner support information will be completed upon future potential submission of the historic district application packet.

ID	Parcel ID	Address	Owner name 1	Legal description	Contributing/Non-contributing	Owner support
16821	198587	1900 E 16 ST	NIMS DAPHNE CARMEN	S 88.67 OF LOT 10 BLK 3 OLT 35 DIV B CROWS SUBD	Contributing	
16992	198643	1901 E 16 ST	KRIEVALDT MELANIE &	LOT 10 BLK 9 OLT 34 DIVISION B	Non-contributing	
16824	198586	1902 E 16 ST	JAMES JOY	LOT 9 BLK 3 OLT 35 DIV B CROWS SUBD	Contributing	
16988	198644	1903 E 16 ST	NUNN DOROTHY	LOT 9 BLK 9 OLT 34 DIVISION B	Contributing	
16983	198644	1903 E 16 ST	NUNN DOROTHY	LOT 9 BLK 9 OLT 34 DIVISION B	Contributing	
16847	198585	1904 E 16 ST	BLOW GEORGE & SARAH K	LOT 8-1/2 BLK 3 OLT 35 DIV B HOFHEINZ RESUB RESUB OF LOTS 6-8	Contributing	
16829	198585	1904 E 16 ST	BLOW GEORGE & SARAH K	LOT 8-1/2 BLK 3 OLT 35 DIV B HOFHEINZ RESUB RESUB OF LOTS 6-8	Non-contributing	
16980	198645	1905 E 16 ST	RALEIGH VIRGINIA P	LOT 8 BLK 9 OLT 34 DIVISION B	Contributing	
16848	198584	1906 E 16 ST	GOODEN MILTON	LOT 8 BLK 3 OLT 35 DIV B HOFHEINZ RESUB RESUB OF LOTS 6-8	Contributing	
16832	198584	1906 E 16 ST	GOODEN MILTON	LOT 8 BLK 3 OLT 35 DIV B HOFHEINZ RESUB RESUB OF LOTS 6-8	Contributing	
16977	198646	1907 E 16 ST	REYES NORBERTO & YOLANDA C	LOT 7 BLK 9 OLT 34 DIVISION B	Contributing	
16993	198646	1907 E 16 ST	REYES NORBERTO & YOLANDA C	LOT 7 BLK 9 OLT 34 DIVISION B	Non-contributing	
16858	198583	1908 E 16 ST	GOODEN MILTON	LOT 7 BLK 3 OLT 35 DIV B HOFHEINZ RESUB RESUB OF LOTS 6-8	Contributing	
16835	198583	1908 E 16 ST	GOODEN MILTON	LOT 7 BLK 3 OLT 35 DIV B HOFHEINZ RESUB RESUB OF LOTS 6-8	Contributing	
16997	198647	1909 E 16 ST	HARKRIDER LARRY & KRISSA	LOT 6 BLK 9 OLT 34 DIVISION B	Contributing	
16974	198647	1909 E 16 ST	HARKRIDER LARRY & KRISSA	LOT 6 BLK 9 OLT 34 DIVISION B	Contributing	
16838	198582	1910 E 16 ST	HERNANDEZ NATALIE	LOT 6 BLK 3 OLT 35 DIV B HOFHEINZ RESUB RESUB OF LOTS 6-8	Non-contributing	
16864	198601	2000 E 16 ST	ZABEL STEPHEN JOHN &	S97' OF LOT 10 BLK 4 OLT 35 DIV B CROWS SUBD	Contributing	

**Refer to the Recommended Historic Districts text in Section I-7 for information regarding interpretation of these forms.*

CITY OF AUSTIN HISTORIC RESOURCES SURVEY – APPENDICES

ID	Parcel ID	Address	Owner name 1	Legal description	Contributing/Non-contributing	Owner support
16866	198600	2002 E 16 ST	RODRIGUEZ TRACY BOLEN	LOT 9 BLK 4 OLT 35 DIV B CROWS SUBD	Contributing	
16966	198655	2003 E 16 ST	DAMAL MICHAEL E	W 30' OF LOT 9 BLK 10 OLT 34 DIVISION B	Contributing	
16869	198599	2004 E 16 ST	PLUMMER SHIRLETA MERLE JACKSON	LOT 8 BLK 4 OLT 35 DIV B CROWS SUBD	Contributing	
16962	198656	2005 E 16 ST	TALIANCHICH ADAM	LOT 8 & E 20.0' OF LOT 9 BLK 10 OLT 34 DIVISION B	Contributing	
16896		2006 E 16 ST			Non-contributing	
16874		2006 E 16 ST			Non-contributing	
16959	198657	2007 E 16 ST	DRIGGS HENRY WARREN ESTATE	LOT 7 BLK 10 OLT 34 DIVISION B	Non-contributing	
16882	198658	2009 E 16 ST	JONES ADAM T &	LOT 6 BLK 10 OLT 34 DIVISION B	Contributing	
16881	198597	2012 E 16 ST	TAYLOR KATHRYN A	LOT 6 BLK 4 OLT 35 DIV B CROWS SUBD	Contributing	
16888	198597	2012 E 16 ST	TAYLOR KATHRYN A	LOT 6 BLK 4 OLT 35 DIV B CROWS SUBD	Non-contributing	
16958	198663	2101 E 16 ST	SHANNON RACHAEL	LOT 10 *LESS NE TRI BLK 11 OLT 34 DIVISION B	Contributing	
16800	198663	2101 E 16 ST	SHANNON RACHAEL	LOT 10 *LESS NE TRI BLK 11 OLT 34 DIVISION B	Non-contributing	
17261	797900	2102 E 16 ST			Contributing	
16953	198664	2103 E 16 ST	HOLLAND SIMON J & TORYE K KAMBE	LOT 9 *LESS N6' AV BLK 11 OLT 34 DIVISION B	Non-contributing	
16952	198665	2105 E 16 ST	COLE ELLIOT C	LOT 8 *LESS N 9' AV BLK 11 OLT 34 DIVISION B	Contributing	
17045	198666	2107 E 16 ST	MAHARANI TRUST	LOT 7 *LESS N 11' AV BLK 11 OLT 34 DIVISION B	Non-contributing	
17267	797898	2108 E 16 ST			Contributing	
16905	198607	2108 E 16 ST	RANGEL BONIFACIO R & ROBERTA O	LOT A LESS S 8' BLK 6 OLT 35 DIV B ROGAN CHARLES RESUB OF LOTS 1&2	Contributing	
17031	198667	2109 E 16 ST			Non-contributing	
16908	198606	2110 E 16 ST	POWELL DOUGLAS	5573 SF OF LOT B BLK 6 OLT 35 DIV B ROGAN CHARLES RESUB OF LOTS 1&2	Non-contributing	
16912	198605	2112 E 16 ST	HERNANDEZ GILMAR	LOT C *LESS S 8' BLK 6 OLT 35 DIV B ROGAN CHARLES RESUB OF LOTS 1&2	Contributing	
16915	198604	2114 E 16 ST	MURILLO GUILLERMINA & RIGOBERTO MEDINA	LOT D *LESS S 8' BLK 6 OLT 35 DIV B ROGAN CHARLES RESUB OF LOTS 1&2	Contributing	

**Refer to the Recommended Historic Districts text in Section I-7 for information regarding interpretation of these forms.*

CITY OF AUSTIN HISTORIC RESOURCES SURVEY – APPENDICES

ID	Parcel ID	Address	Owner name 1	Legal description	Contributing/Non-contributing	Owner support
16918	198603	2116 E 16 ST	RAMOS JESUS S & CRUZ	LOT E LESS S8' BLK 6 OLT 35 DIV B ROGAN CHARLES RESUB OF LOTS 1&2	Contributing	
17026	198621	2200 B E 16 ST			Non-contributing	
17024	198621	2200 A E 16 ST			Non-contributing	
17030	200216	2201 E 16 ST	BOWLEY ANASTASIA THERESA	0.0913A OF LOT 10 BLK 12 OLT 34 DIVISION B	Contributing	
17019	198619	2202 E 16 ST			Contributing	
17029	200224	2207 E 16 ST			Non-contributing	
18256	727113	2300 16 ST			Contributing	
18255	200260	2302 E 16 ST	RAZZAZ MEHRANG & LINDSAY	W 50' OF LOT 3 BLK 12 OLT 32&33 DIV B GLENWOOD ADDN	Non-contributing	
18247	200259	2304 E 16 ST	MISCHEL JESSE JOSEF &	W 35' OF LOT 2 * & E 20' OF LOT 3 BLK 12 OLT 32&33 DIV B GLENWOOD ADDN	Contributing	
18257	200259	2304 E 16 ST	MISCHEL JESSE JOSEF &	W 35' OF LOT 2 * & E 20' OF LOT 3 BLK 12 OLT 32&33 DIV B GLENWOOD ADDN	Non-contributing	
18437		2406 E 16 ST			Non-contributing	
18428	200305	2406 E 16 ST	NEW HOPE MISSIONARY BAPTIST CHURCH	S 41' OF LOT 7 BLK 11 OLT 32&33 DIV B GLENWOOD ADDN	Non-contributing	
17109	198575	1901 E 17 ST	GOODEN MILTON	LOT 1 BLK 3 OLT 35 DIV B HOFHEINZ RESUB RESUB OF LTS 1-5	Contributing	
17105	198575	1901 E 17 ST	GOODEN MILTON	LOT 1 BLK 3 OLT 35 DIV B HOFHEINZ RESUB RESUB OF LTS 1-5	Contributing	
17210		1902 E 17 ST			Non-contributing	
17159		1902 E 17 ST			Non-contributing	
17102	198576	1903 E 17 ST	AUSTIN NEWCASTLE HOMES LTD	LOT 2 BLK 3 OLT 35 DIV B HOFHEINZ RESUB RESUB OF LOTS 1-5	Non-contributing	
17213	198539	1904 E 17 ST	BECK & BELLA PROPERTIES LLC	LOT 2 BLK 2 OLT 35 DIV B BREMOND WALTER JR RESUB	Non-contributing	
17156	198539	1904 E 17 ST	BECK & BELLA PROPERTIES LLC	LOT 2 BLK 2 OLT 35 DIV B BREMOND WALTER JR RESUB	Non-contributing	
17099	198577	1905 E 17 ST	FREEMAN MARCUS A LUCAS &	LOT 3 BLK 3 OLT 35 DIV B HOFHEINZ RESUB RESUB OF LOTS 1-5	Non-contributing	
17216	198538	1906 E 17 ST	BEISMAN MICHAEL PAUL	LOT 3 BLK 2 OLT 35 DIV B BREMOND WALTER JR RESUB	Contributing	

**Refer to the Recommended Historic Districts text in Section I-7 for information regarding interpretation of these forms.*

CITY OF AUSTIN HISTORIC RESOURCES SURVEY – APPENDICES

ID	Parcel ID	Address	Owner name 1	Legal description	Contributing/Non-contributing	Owner support
17096	198578	1907 E 17 ST	GOODEN MILTON	LOT 4 BLK 3 OLT 35 DIV B HOFHEINZ RESUB RESUB OF LOTS 1-5	Contributing	
17226	198537	1908 E 17 ST	SNEED JAMES H	LOT 4 BLK 2 OLT 35 DIV B BREMOND WALTER JR RESUB	Contributing	
17091	198579	1909 E 17 ST	GOODEN MILTON	LOT 5 BLK 3 OLT 35 DIV B HOFHEINZ RESUB RESUB OF LOTS 1-5	Contributing	
16854	198579	1909 E 17 ST	GOODEN MILTON	LOT 5 BLK 3 OLT 35 DIV B HOFHEINZ RESUB RESUB OF LOTS 1-5	Contributing	
16851	198579	1909 E 17 ST	GOODEN MILTON	LOT 5 BLK 3 OLT 35 DIV B HOFHEINZ RESUB RESUB OF LOTS 1-5	Contributing	
17086	198580	1911 E 17 ST	GOODEN MILTON	LOT 6 BLK 3 OLT 35 DIV B HOFHEINZ RESUB RESUB OF LOTS 1-5	Contributing	
17080	198581	1913 E 17 ST	GOODEN MILTON	LOT 6-1/2 BLK 3 OLT 35 DIV B HOFHEINZ RESUB RESUB OF LOTS 1-5	Contributing	
17078	198581	1913 E 17 ST	GOODEN MILTON	LOT 6-1/2 BLK 3 OLT 35 DIV B HOFHEINZ RESUB RESUB OF LOTS 1-5	Contributing	
17084	198581	1913 E 17 ST	GOODEN MILTON	LOT 6-1/2 BLK 3 OLT 35 DIV B HOFHEINZ RESUB RESUB OF LOTS 1-5	Contributing	
17076	198589	2001 E 17 ST	HUNTER BILLY RAY & FRANCIS MAE	LOT 1 BLK 4 OLT 35 DIV 5 HOFHEINZ RESUB RESUB OF LOTS 1-5	Contributing	
17069	198590	2003 E 17 ST	BROWNE THOMAS D	LOT 2 BLK 4 OLT 35 DIV B HOFHEINZ RESUB RESUB OF LOTS 1-5	Contributing	
17068	198591	2005 E 17 ST	GOODEN MILTON	LOT 3 BLK 4 OLT 35 DIV B HOFHEINZ RESUB RESUB OF LOTS 1-5	Contributing	
17281	198592	2007 E 17 ST	ZEILER KEITH	LOT 3-1/2 BLK 4 OLT 35 DIV B HOFHEINZ RESUB RESUB OF LOTS 1-5	Non-contributing	
17065	198592	2007 E 17 ST	ZEILER KEITH	LOT 3-1/2 BLK 4 OLT 35 DIV B HOFHEINZ RESUB RESUB OF LOTS 1-5	Non-contributing	

**Refer to the Recommended Historic Districts text in Section I-7 for information regarding interpretation of these forms.*

CITY OF AUSTIN HISTORIC RESOURCES SURVEY – APPENDICES

ID	Parcel ID	Address	Owner name 1	Legal description	Contributing/Non-contributing	Owner support
17057	198593	2009 E 17 ST	HENDLMYER DENISE & LARA O'TOOLE	LOT 4 BLK 4 OLT 35 DIV B HOFHEINZ RESUB RESUB OF LOTS 1-5	Non-contributing	
17056	198594	2011 E 17 ST	GOODEN MILTON	LOT 4-1/2 BLK 4 OLT 35 DIV B HOFHEINZ RESUB RESUB OF LOTS 1-5	Contributing	
17260	198564	2100 E 17 ST	SILAS SANDRA L	LOT 1 OLT 35 DIV B BELCHER W C	Non-contributing	
17051	198595	2103 E 17 ST	ROGERS BEVERLY A	LOT 5 BLK 4 OLT 35 DIV B HOFHEINZ RESUB RESUB OF LOTS 1-5	Contributing	
17050	198596	2105 E 17 ST	JAMES EDWARD	LOT 5-1/2 BLK 4 OLT 35 DIV B HOFHEINZ RESUB RESUB OF LOTS 1-5	Contributing	
16944	198610	2111 E 17 ST	JOHNSON JAMES RICHARD	LOT 10 OLT 35 DIV B CHESTNUT AVE ADDN	Contributing	
17271	198560	2200 E 17 ST	REYES DAVID RODRIGUEZ	LOT 6 OLT 35 DIV B BELCHER W C	Contributing	
16943	198611	2201 E 17 ST	BYRD ALTER M	LOT 9 OLT 35 DIV B CHESTNUT AVE ADDN	Contributing	
17270	198558	2202 E 17 ST	PRICE WILLIAM	LOT 7 OLT 35 DIV B BELCHER W C	Contributing	
16938	198612	2203 E 17 ST	MACKEY BIRDIE A	LOT 8 OLT 35 DIV B CHESTNUT AVE ADDN	Contributing	
17276	198557	2204 E 17 ST	LAPLANTE ANNE RENEE	LOT 8 OLT 35 DIV B BELCHER W C	Contributing	
16936	198613	2205 E 17 ST	WHITE ANN	LOT 7 OLT 35 DIV B CHESTNUT AVE ADDN	Contributing	
16922	198556	2210 E 17 ST	HAGGARD CLIFTON CARPENTER &	LOT 9-11 OLT 35 DIV B BELCHER W C	Contributing	
16924	198556	2210 E 17 ST	HAGGARD CLIFTON CARPENTER &	LOT 9-11 OLT 35 DIV B BELCHER W C	Non-contributing	
18218	200252	2301 E 17 ST	LEONARD VICKI RAE & PETER	LOT 5 BLK 12 OLT 32&33 DIV B GLENWOOD ADDN	Contributing	
18219	200253	2303 E 17 ST	DENNY DOUGLAS HUNTER &	W 52' OF LOT 6 BLK 12 OLT 32&33 DIV B GLENWOOD ADDN	Contributing	
18225		2305 17 ST			Contributing	
18222	200254	2305 E 17 ST	MILLER RALPH & TIFFANY	E 18' OF LOT 6 * & W 32' OF LOT 7 BLK 12 OLT 32&33 DIV B GLENWOOD ADDN	Non-contributing	
18533	200394	2510 17 ST			Non-contributing	
18534	200393	2512 E 17 ST	APPLETON ELIZABETH A & WILLIAM S PETERSON	CEN 39' OF LOT 5&6 BLK 7 OLT 32&33 DIV B GLENWOOD ADDN	Non-contributing	

**Refer to the Recommended Historic Districts text in Section I-7 for information regarding interpretation of these forms.*

CITY OF AUSTIN HISTORIC RESOURCES SURVEY – APPENDICES

ID	Parcel ID	Address	Owner name 1	Legal description	Contributing/Non-contributing	Owner support
18537	200392	2514 E 17 ST	KNIGHT MELISSA E	E 39' OF LOT 5&6 BLK 7 OLT 32&33 DIV B GLENWOOD ADDN	Non-contributing	
18570	200459	2600 E 17 ST	YOU PUHONG	LOT 7 BLK 8 OLT 32&33 DIV B GLENWOOD ADDN	Non-contributing	
18345	200443	2601 E 17 ST	BUCKLEY MICHAEL DAMIAN &	LOT 12 BLK 9 OLT 32&33 DIV B GLENWOOD ADDN	Contributing	
17264		E 17 ST			Non-contributing	
17257	198487	E 17 ST			Non-contributing	
17127	198527	1903 E 18 ST	HAROS RUBEN & MARY JANE	LOT 14 BLK 2 OLT 35 DIV B BREMOND WALTER JR RESUB	Non-contributing	
17130	198528	1905 E 18 ST	SHIN KAIN	LOT 13 BLK 2 OLT 35 DIV B BREMOND WALTER JR RESUB	Contributing	
17192	198478	1906 E 18 ST			Non-contributing	
17151	198529	1907 E 18 ST	SCOTT DONWAIN	LOT 12 BLK 2 OLT 35 DIV B BREMOND WALTER JR RESUB	Contributing	
17132	198529	1907 E 18 ST	SCOTT DONWAIN	LOT 12 BLK 2 OLT 35 DIV B BREMOND WALTER JR RESUB	Contributing	
17191	198477	1908 E 18 ST	KLEE ROSE MARIE	W 40' OF LOT 7 BLK 1 OLT 35 DIV B CROWS SUBD	Contributing	
17137	198530	1909 E 18 ST	HEARD DOROTHY B ETAL	LOT 11 BLK 2 OLT 35 DIV B BREMOND WALTER JR RESUB	Contributing	
18709	198546	2101 E 18 ST	COOK SPENCER J &	LOT 22 OLT 35 DIV B BELCHER W C	Non-contributing	
18720	772299	2103 B 18 ST			Non-contributing	
18710	772299	2103 A 18 ST			Non-contributing	
18718		2113 E 18 ST			Non-contributing	
18713	198548	2113 E 18 ST	RINALDI RYAN M & JENNIFER A DUE	LOT 20 OLT 35 DIV B BELCHER W C	Non-contributing	
18703	198549	2115 E 18 ST	WARSTADT MICHAEL J &	LOT 19 OLT 35 DIV B BELCHER W C	Non-contributing	
17299	198509	2200 E 18 ST	HARRIS TIFFANY	S 125.3' OF LOT 9 OLT 35 DIV B WILHELM F SR	Non-contributing	
18700	198550	2201 E 18 ST	WARSTADT MICHAEL J &	LOT 18 OLT 35 DIV B BELCHER W C	Non-contributing	
17300	198508	2202 E 18 ST	CLEVELAND FLOYD & ANNIE MAE LEE	S 125.3' OF LOT 10 OLT 35 DIV B WILHELM F SR	Contributing	
18699	198551	2203 E 18 ST	DEL BOSQUE MELISSA SATTLEY &	LOT 17 OLT 35 DIV B BELCHER W C	Contributing	
17303	198507	2204 E 18 ST	MERAZ AXEL	S 125.3' OF LOT 11 OLT 35 DIV B WILHELM F SR	Contributing	
18694	198552	2205 E 18 ST	ROSEN ROBERT M	LOT 16 OLT 35 DIV B BELCHER W C	Contributing	

**Refer to the Recommended Historic Districts text in Section I-7 for information regarding interpretation of these forms.*

CITY OF AUSTIN HISTORIC RESOURCES SURVEY – APPENDICES

ID	Parcel ID	Address	Owner name 1	Legal description	Contributing/Non-contributing	Owner support
17309	198506	2206 E 18 ST	CRUZ BENITA AGUILAR	LOT 12 OLT 35 DIV B WILHELM F SR	Contributing	
18691	198553	2207 E 18 ST	WHITLEY KENNETH B & CHARLOTTE &	LOT 15 OLT 35 DIV B BELCHER W C	Non-contributing	
16933	198553	2207 E 18 ST	WHITLEY KENNETH B & CHARLOTTE &	LOT 15 OLT 35 DIV B BELCHER W C	Non-contributing	
17330	198505	2208 E 18 ST	QUALLE GARY	LOT 13 OLT 35 DIV B WILHELM F SR	Contributing	
17310	198505	2208 E 18 ST	QUALLE GARY	LOT 13 OLT 35 DIV B WILHELM F SR	Non-contributing	
18689	198554	2209 E 18 ST	BROWN FREDDIE ETAL	LOT 13&14 OLT 35 DIV B BELCHER W C	Contributing	
16930	198554	2209 E 18 ST	BROWN FREDDIE ETAL	LOT 13&14 OLT 35 DIV B BELCHER W C	Non-contributing	
17313	198504	2210 E 18 ST	RUCKER MEGAN A & GREG A GEISLER	S 125.3' OF LOT 14 OLT 35 DIV B WILHELM F SR	Contributing	
18688		2211 E 18 ST			Non-contributing	
17316	198503	2212 E 18 ST	STANFORD KRISTIN V & RANDALL ELLIOTT	S 125.3' OF LOT 15 OLT 35 DIV B WILHELM F SR	Contributing	
17321	198502	2214 E 18 ST	WALKER JENNIFER M &	S 125.3' OF LOT 16 OLT 35 DIV B WILHELM F SR	Contributing	
19053	200282	2302 E 18 ST	DENTON RACHEL	E 50' OF LOT 9 BLK 4 OLT 32&33 DIV B GLENWOOD ADDN	Contributing	
19166	200412	2506 E 18 ST	BROWN OLIVIA	W 58.5' OF LOT 8 BLK 2 OLT 32&33 DIV B GLENWOOD ADDN	Contributing	
19213	200462	2602 E 18 ST	JAIMES OMAR & ZULEMA	E 54' OF LOT 9 BLK 1 OLT 32&33 DIV B GLENWOOD ADDN	Non-contributing	
18589	200452	2607 E 18 ST	GIBSON OCTAVIA M	W 55' OF LOT 1 BLK 8 OLT 32&33 DIV B GLENWOOD ADDN	Non-contributing	
19217	725359	2608 18 ST			Non-contributing	
18628	200541	2705 E 18 ST	PEREZ RAUL	W 55 FT OF LOT 12 BLK 5 OLT 31 DIV B ULIT H SECOND ADDN	Non-contributing	
16903	198608	1605 ALAMO ST	GRACE JESSICA RAMRATTAN &	LOT 3 & S 25' OF LOT 4 BLK 6 OLT 35 DIV B CROWS SUBD	Contributing	
16900	198608	1605 ALAMO ST	GRACE JESSICA RAMRATTAN &	LOT 3 & S 25' OF LOT 4 BLK 6 OLT 35 DIV B CROWS SUBD	Contributing	
16899	198608	1605 ALAMO ST	GRACE JESSICA RAMRATTAN &	LOT 3 & S 25' OF LOT 4 BLK 6 OLT 35 DIV B CROWS SUBD	Contributing	
16947	198609	1609 ALAMO ST	GRACE JESSICA	0.2138 AC OF LOT 4 BLK 6 OLT 35 DIV B CROWS SUBD	Non-contributing	
18365	200382	1600 CEDAR AVE	CROWHURST MEGAN JANE	LOT 6 BLK 10 OLT 32&33 DIV B GLENWOOD ADDN	Contributing	

**Refer to the Recommended Historic Districts text in Section I-7 for information regarding interpretation of these forms.*

CITY OF AUSTIN HISTORIC RESOURCES SURVEY – APPENDICES

ID	Parcel ID	Address	Owner name 1	Legal description	Contributing/Non-contributing	Owner support
18327	200438	1601 CEDAR AVE	GUERRA RAMON & MARIA	LOT 7 BLK 9 OLT 32&33 DIV B GLENWOOD ADDN	Contributing	
18362	200381	1602 CEDAR AVE	KIRKPATRICK EMMA & ANDREW SINNOTT	LOT 5 BLK 10 OLT 32&33 DIV B GLENWOOD ADDN	Contributing	
18329	200439	1603 CEDAR AVE	KENTROS SCOTT & NANCY LAZARCZYK	LOT 8 BLK 9 OLT 32&33 DIV B GLENWOOD ADDN	Contributing	
18325	200439	1603 CEDAR AVE	KENTROS SCOTT & NANCY LAZARCZYK	LOT 8 BLK 9 OLT 32&33 DIV B GLENWOOD ADDN	Non-contributing	
18359	200380	1604 CEDAR AVE	SEEBOTH CASEY J & NATALIE S GR	LOT 4 BLK 10 OLT 32&33 DIV B GLENWOOD ADDN	Contributing	
18370	200380	1604 CEDAR AVE	SEEBOTH CASEY J & NATALIE S GR	LOT 4 BLK 10 OLT 32&33 DIV B GLENWOOD ADDN	Non-contributing	
18334	200440	1605 CEDAR AVE	FIDLER FALOREE	LOT 9 BLK 9 OLT 32&33 DIV B GLENWOOD ADDN	Contributing	
18356		1606 CEDAR AVE			Contributing	
18353	200379	1606 CEDAR AVE	PETERSON TARA LYNN	LOT 3 BLK 10 OLT 32&33 DIV B GLENWOOD ADDN	Contributing	
18336	200441	1607 CEDAR AVE	HENRY TIMOTHY	LOT 10 BLK 9 OLT 32&33 DIV B GLENWOOD ADDN	Non-contributing	
18350	200378	1608 CEDAR AVE	CICCOCIOPPPO DAVID & TRICIA	LOT 2 BLK 10 OLT 32&33 DIV B GLENWOOD ADDN	Contributing	
18341	200442	1609 CEDAR AVE	VILLANUEVA JUAN ANTONIO	LOT 11 BLK 9 OLT 32&33 DIV B GLENWOOD ADDN	Non-contributing	
18338	200442	1609 CEDAR AVE	VILLANUEVA JUAN ANTONIO	LOT 11 BLK 9 OLT 32&33 DIV B GLENWOOD ADDN	Non-contributing	
18348	200377	1610 CEDAR AVE	BANKS CHARLES E JR & URSULA H	LOT 1 BLK 10 OLT 32&33 DIV B GLENWOOD ADDN	Contributing	
18567	200461	1703 CEDAR AVE	GAONO CANDELARIO G & LUISA	LOT 8 BLK 8 OLT 32&33 DIV B GLENWOOD ADDN	Contributing	
18540	200391	1704 CEDAR AVE	HORNSBY CHRISTOPHER SCOTT	LOT 4 BLK 7 OLT 32&33 DIV B GLENWOOD ADDN	Non-contributing	
18601	200449	1705 CEDAR AVE	GARCIA JOSE FRANCISCO &	LOT 9 BLK 8 OLT 32&33 DIV B GLENWOOD ADDN	Contributing	
18563	200449	1705 CEDAR AVE	GARCIA JOSE FRANCISCO &	LOT 9 BLK 8 OLT 32&33 DIV B GLENWOOD ADDN	Non-contributing	
18560	200449	1705 CEDAR AVE	GARCIA JOSE FRANCISCO &	LOT 9 BLK 8 OLT 32&33 DIV B GLENWOOD ADDN	Non-contributing	

**Refer to the Recommended Historic Districts text in Section I-7 for information regarding interpretation of these forms.*

CITY OF AUSTIN HISTORIC RESOURCES SURVEY – APPENDICES

ID	Parcel ID	Address	Owner name 1	Legal description	Contributing/Non-contributing	Owner support
18544	200390	1706 CEDAR AVE	ALBANESE MARY	LOT 3 BLK 7 OLT 32&33 DIV B GLENWOOD ADDN	Contributing	
18557	200450	1707 CEDAR AVE	WALKER ROOSEVELT	LOT 10 BLK 8 OLT 32&33 DIV B GLENWOOD ADDN	Contributing	
18547	200389	1708 CEDAR AVE	MCCARTHY KYRA	LOT 2 BLK 7 OLT 32&33 DIV B GLENWOOD ADDN	Contributing	
18595	200451	1709 CEDAR AVE	CITY SONYA RENEE	LOT 11&12 BLK 8 OLT 32&33 DIV B GLENWOOD ADDN	Contributing	
18556	200451	1709 CEDAR AVE	CITY SONYA RENEE	LOT 11&12 BLK 8 OLT 32&33 DIV B GLENWOOD ADDN	Contributing	
18593	200388	1710 CEDAR AVE	HERNANDEZ JESUS & GILBERTA	LOT 1 BLK 7 OLT 32&33 DIV B GLENWOOD ADDN	Contributing	
18550	200388	1710 CEDAR AVE	HERNANDEZ JESUS & GILBERTA	LOT 1 BLK 7 OLT 32&33 DIV B GLENWOOD ADDN	Non-contributing	
19169	200411	1800 CEDAR AVE	DEVANEY SUSAN T	E 58.5' OF LOT 8 BLK 2 OLT 32&33 DIV B GLENWOOD ADDN	Contributing	
19210	200463	1801 CEDAR AVE	STEWART ANDREW J	W 63' OF LOT 9 BLK 1 OLT 32&33 DIV B GLENWOOD ADDN	Contributing	
17015	198619	1600 CHESTNUT AVE			Contributing	
17012	198617	1602 CHESTNUT AVE	CERVANTES MARIA TRUST	LOT 3 OLT 35 DIV B CHESTNUT AVE ADDN	Non-contributing	
17009	198617	1602 CHESTNUT AVE	CERVANTES MARIA TRUST	LOT 3 OLT 35 DIV B CHESTNUT AVE ADDN	Non-contributing	
17006	198616	1604 CHESTNUT AVE	HILL SAMMIE A	LOT 4 OLT 35 DIV B CHESTNUT AVE ADDN	Contributing	
18260	727114	1605 CHESTNUT AVE			Non-contributing	
17005	198615	1606 CHESTNUT AVE	DEWITTY EDWARD G &	LOT 5 OLT 35 DIV B CHESTNUT AVE ADDN	Contributing	
17000	198614	1608 CHESTNUT AVE	KIRK CONNIE JO & MEAGAN ASHLEY	LOT 6 OLT 35 DIV B CHESTNUT AVE ADDN	Contributing	
16416	200262	1701 CHESTNUT AVE	ZION HILL BAPTIST CHURCH	LOT 7&8 BLK 5 OLT 32&33 DIV B GLENWOOD ADDN	Contributing	
16415	200263	1705 CHESTNUT AVE	AKINS WALTER J &	LOT 9 & S 19' OF LOT 10 BLK 5 OLT 32&33 DIV B GLENWOOD ADDN	Contributing	

**Refer to the Recommended Historic Districts text in Section I-7 for information regarding interpretation of these forms.*

CITY OF AUSTIN HISTORIC RESOURCES SURVEY – APPENDICES

ID	Parcel ID	Address	Owner name 1	Legal description	Contributing/Non-contributing	Owner support
18447	200264	1707 CHESTNUT AVE	PARATE SACHIN	N 32' OF LOT 10 & S 18' OF LOT 11 BLK 5 OLT 32&33 DIV B GLENWOOD ADDN	Non-contributing	
16414	200264	1707 CHESTNUT AVE	PARATE SACHIN	N 32' OF LOT 10 & S 18' OF LOT 11 BLK 5 OLT 32&33 DIV B GLENWOOD ADDN	Non-contributing	
17322	198555	1710 CHESTNUT AVE	WOODS NETTIE	LOT 12 OLT 35 DIV B BELCHER W C	Contributing	
16413	200265	1711 CHESTNUT AVE	BENNETT JOEL B	LOT 12 * & N 36 FT OF LOT 11 BLK 5 OLT 32&33 DIV B GLENWOOD ADDN	Non-contributing	
16406	200281	1801 CHESTNUT AVE	GASTON JOSEPH	W 75' OF LOT 9 BLK 4 OLT 32&33 DIV B GLENWOOD ADDN	Contributing	
17328	198501	1806 CHESTNUT AVE	WESTON BRENDA & GARY JONES	N 50' OF LOT 14-16 OLT 35 DIV B WILHELM F SR	Contributing	
16820	198588	1603 CHICON ST	KIGGINS JENNIFER &	N 59 OF LOT 10 BLK 3 OLT 35 DIV B CROWS SUBD	Non-contributing	
17207	198541	1701 CHICON ST	PATEL SAMIR R	S 73.75' OF LOT 10 BLK 2 OLT 35 DIVISION B	Non-contributing	
17206	198542	1703 CHICON ST	ZHANG BO & JIAN LIN	0.1104 AC OF LOT 10A BLK 2 OLT 35 DIVISION B	Non-contributing	
17116	198543	1707 CHICON ST	E-I35 PROPERTIES LLC	LOT 17 BLK 2 OLT 35 DIV B BREMOND WALTER JR RESUB	Non-contributing	
17124	198544	1709 CHICON ST	BUTEAU ANNA & RICHARD	LOT 16 BLK 2 OLT 35 DIV B BREMOND WALTER JR RESUB	Contributing	
17118	198544	1709 CHICON ST	BUTEAU ANNA & RICHARD	LOT 16 BLK 2 OLT 35 DIV B BREMOND WALTER JR RESUB	Non-contributing	
17122	198545	1711 CHICON ST	SMITH PETER M	LOT 15 BLK 2 OLT 35 DIV B BREMOND WALTER JR RESUB	Contributing	
17195	198479	1801 CHICON ST	MCDANIEL ELAINE MARIE	S 48' OF LOT 9&10 BLK 1 OLT 35 DIV B CROWS SUBD	Contributing	
17198	198480	1803 CHICON ST	MILLER JOANNA ELIZABETH	CEN 49.5' OF LOT 9&10 OLT 35 DIV B CROWS SUBD	Contributing	
17203	198481	1805 CHICON ST	SELMON MARVA L	N 50' OF LOT 9&10 BLK 1 OLT 35 DIV B CROWS SUBD	Non-contributing	
16815	200215	1407 COLETO ST	LITTLEFIELD JOHNNIE M	0.0686A OF LOT 10 BLK 12 OLT 34 DIVISION B	Contributing	
17035	198667	1408 COLETO ST			Non-contributing	

**Refer to the Recommended Historic Districts text in Section I-7 for information regarding interpretation of these forms.*

CITY OF AUSTIN HISTORIC RESOURCES SURVEY – APPENDICES

ID	Parcel ID	Address	Owner name 1	Legal description	Contributing/Non-contributing	Owner support
17290	198486	1800 FERDINAND ST	BROWN LAWRENCE JR	LOT 7&8 OLT 35 DIV B WILHELM F SR	Contributing	
17292	198510	1805 FERDINAND ST	DAVID CHAPEL MISSIONARY BAPTIST CHURCH	N 50' OF LOT 9-11 OLT 35 DIV B WILHELM F SR	Contributing	
18244	784587	1600 Unit 1 MAPLE AVE			Non-contributing	
18241	784586	1600 Unit 2 MAPLE AVE			Non-contributing	
18427	200306	1601 MAPLE AVE	TRAN VICTOR	N 10.67 OF LOT 7 & S 20.67 OF LOT 8 BLK 11 OLT 32&33 DIV B GLENWOOD ADDN	Non-contributing	
18424	200307	1603 MAPLE AVE	MCDONALD CLELL	N 31' OF LOT 8 BLK 11 OLT 32&33 DIV B GLENWOOD ADDN	Contributing	
18240	784585	1604 Unit 1 MAPLE AVE			Non-contributing	
18237	784584	1604 Unit 2 MAPLE AVE			Non-contributing	
18422	200308	1605 MAPLE AVE	ARAB NICOLAS F	LOT 9 BLK 11 OLT 32&33 DIV B GLENWOOD ADDN	Non-contributing	
18234	544248	1606 MAPLE AVE			Contributing	
18420	200315	1607 MAPLE AVE	COLEMAN ANDREW ANDERSON M J &	LOT 10 BLK 11 OLT 32&33 DIV B GLENWOOD ADDN	Contributing	
18228	200256	1608 MAPLE AVE	MCKENZIE PHYLLIS & NORRIS	.1301AC OF N 97.5' OF LOT 8 & E 38' OF LOT 7 BLK 12 OLT 32&33 DIV B GLENWOOD ADDN	Non-contributing	
18418	200316	1609 MAPLE AVE	SEXTON ROBERT	LOT 11 BLK 11 OLT 32&33 DIV B GLENWOOD ADDN	Contributing	
18231		1610 MAPLE AVE			Contributing	
18417	200309	1611 MAPLE AVE	MARKET RENTALS LLC	LOT 12 BLK 11 OLT 32&33 DIV B GLENWOOD ADDN	Contributing	
18414	200309	1611 MAPLE AVE	MARKET RENTALS LLC	LOT 12 BLK 11 OLT 32&33 DIV B GLENWOOD ADDN	Contributing	
18460	200270	1700 MAPLE AVE	NANTREVAN LTD	LOT 6 BLK 5 OLT 32&33 DIV B GLENWOOD ADDN	Contributing	
18462	200317	1701 MAPLE AVE	LINDENBERG ANNE &	LOT 7 BLK 6 OLT 32&33 DIV B GLENWOOD ADDN	Contributing	
18459	200269	1702 MAPLE AVE	DICKINSON DALLAS P & VALERIE R SAND	LOT 5 BLK 5 OLT 32&33 DIV B GLENWOOD ADDN	Non-contributing	
18487	200318	1703 MAPLE AVE	KAPLAN MYER & KYA KANDELL	LOT 8 BLK 6 OLT 32&33 DIV B GLENWOOD ADDN	Contributing	

**Refer to the Recommended Historic Districts text in Section I-7 for information regarding interpretation of these forms.*

CITY OF AUSTIN HISTORIC RESOURCES SURVEY – APPENDICES

ID	Parcel ID	Address	Owner name 1	Legal description	Contributing/Non-contributing	Owner support
18468	200318	1703 MAPLE AVE	KAPLAN MYER & KYA KANDELL	LOT 8 BLK 6 OLT 32&33 DIV B GLENWOOD ADDN	Contributing	
18471	200319	1705 MAPLE AVE	HOUSTON LEE	LOT 9 BLK 6 OLT 32&33 DIV B GLENWOOD ADDN	Contributing	
18456	200268	1706 MAPLE AVE	ZARS M BELLE & ALLEN A COOPER	LOT 4 *& S 19' OF LOT 3 BLK 5 OLT 32&33 DIV B GLENWOOD ADDN	Contributing	
18443	200268	1706 MAPLE AVE	ZARS M BELLE & ALLEN A COOPER	LOT 4 *& S 19' OF LOT 3 BLK 5 OLT 32&33 DIV B GLENWOOD ADDN	Non-contributing	
18475	200320	1707 MAPLE AVE	ZHANG YIZHE & LEI YAO	LOT 10 BLK 6 OLT 32&33 DIV B GLENWOOD ADDN	Contributing	
18454	200267	1708 MAPLE AVE	HARRIS DAVID M	S 21.67' OF LOT 2 & N 32.67' OF LOT 3 BLK 5 OLT 32&33 DIV B GLENWOOD ADDN	Contributing	
18444	200267	1708 MAPLE AVE	HARRIS DAVID M	S 21.67' OF LOT 2 & N 32.67' OF LOT 3 BLK 5 OLT 32&33 DIV B GLENWOOD ADDN	Non-contributing	
18477	200321	1709 MAPLE AVE	BONNER OLLIE JR	LOT 11 BLK 6 OLT 32&33 DIV B GLENWOOD ADDN	Contributing	
18452	200266	1710 MAPLE AVE	MX3 CAPITAL LLC	LOT 1 *& N 30' OF LOT 2 BLK 5 OLT 32&33 DIV B GLENWOOD ADDN	Non-contributing	
18480	200322	1711 MAPLE AVE	KNEESE TANNER L	LOT 12 BLK 6 OLT 32&33 DIV B GLENWOOD ADDN	Contributing	
19049	200280	1800 B MAPLE AVE	NADKARNI SARVESH J	LOT 8 BLK 4 OLT 32&33 DIV B GLENWOOD ADDN	Non-contributing	
19046	200280	1800 A MAPLE AVE	NADKARNI SARVESH J	LOT 8 BLK 4 OLT 32&33 DIV B GLENWOOD ADDN	Non-contributing	
19088	200329	1801 MAPLE AVE	MCBRIDE ERMINE & BERNICE A HOUSTON &	LOT 9 BLK 3 OLT 32&33 DIV B GLENWOOD ADDN	Contributing	
18683	200570	1700 MIRIAM AVE	ARCE DOMINGO R	LOT 7 *& S 16.67 FT OF LOT 8 BLK 8 OLT 31 DIV B ULIT H SECOND ADDN	Non-contributing	
18680	200569	1702 MIRIAM AVE	ZYSK RYAN ANTHONY &	N 35 FT OF LOT 8 BLK 8 OLT 31 DIV B ULIT H SECOND ADDN	Non-contributing	
18679	200568	1704 MIRIAM AVE	LEARE BOBBIE JEAN	LOT 9 BLK 8 OLT 31 DIV B ULIT H SECOND ADDN	Contributing	

**Refer to the Recommended Historic Districts text in Section I-7 for information regarding interpretation of these forms.*

CITY OF AUSTIN HISTORIC RESOURCES SURVEY – APPENDICES

ID	Parcel ID	Address	Owner name 1	Legal description	Contributing/Non-contributing	Owner support
18676	200567	1706 MIRIAM AVE	BONYUET-LEE DERRICK	LOT 10 BLK 8 OLT 31 DIV B ULIT H SECOND ADDN	Contributing	
18672	200566	1708 MIRIAM AVE	DUNGAN ANISSA	LOT 11 BLK 8 OLT 31 DIV B ULIT H SECOND ADDN	Non-contributing	
18667	200565	1710 MIRIAM AVE	TAYLOR IRA DOUGLAS	LOT 12 BLK 8 OLT 31 DIV B ULIT H SECOND ADDN	Contributing	
16971	198654	1511 B POQUITO ST			Non-contributing	
16968	198654	1511 POQUITO ST			Non-contributing	
16860	198602	1603 POQUITO ST	NAIR SUNIL & SHILPA	N 45.7' OF LOT 10 BLK 4 OLT 35 DIV B CROWS SUBD	Contributing	
17225	198536	1700 POQUITO ST	DAMAL MICHAEL E	LOT 5 BLK 2 OLT 35 DIV B BREMOND WALTER JR RESUB	Contributing	
17253	198488	1701 POQUITO ST	NELSON WILLIE EDITH	W 183' OF LOT 1&2 BLK 5 OLT 35 DIV B CROWS SUBD	Contributing	
17251	198488	1701 POQUITO ST	NELSON WILLIE EDITH	W 183' OF LOT 1&2 BLK 5 OLT 35 DIV B CROWS SUBD	Contributing	
17246	198488	1701 POQUITO ST	NELSON WILLIE EDITH	W 183' OF LOT 1&2 BLK 5 OLT 35 DIV B CROWS SUBD	Contributing	
17241	198488	1701 POQUITO ST	NELSON WILLIE EDITH	W 183' OF LOT 1&2 BLK 5 OLT 35 DIV B CROWS SUBD	Contributing	
17238	198488	1701 POQUITO ST	NELSON WILLIE EDITH	W 183' OF LOT 1&2 BLK 5 OLT 35 DIV B CROWS SUBD	Contributing	
17232	198535	1702 POQUITO ST	FOSTER THELMA LOUISE	LOT 6 BLK 2 OLT 35 DIV B BREMOND WALTER JR RESUB	Contributing	
17229	198535	1702 POQUITO ST	FOSTER THELMA LOUISE	LOT 6 BLK 2 OLT 35 DIV B BREMOND WALTER JR RESUB	Contributing	
17235	198534	1704 POQUITO ST	MARSHALL JOHN MICHAEL	LOT 7 BLK 2 OLT 35 DIV B BREMOND WALTER JR RESUB	Non-contributing	
17163	198489	1705 POQUITO ST	MYERS GEORGIA M	LOT 3 BLK 5 OLT 35 DIV B CROWS SUBD	Contributing	
17150	198533	1706 POQUITO ST	DAVIS ALEXANDER BRANDT	LOT 8 BLK 2 OLT 35 DIV B BREMOND WALTER JR RESUB	Non-contributing	
17145	198533	1706 POQUITO ST	DAVIS ALEXANDER BRANDT	LOT 8 BLK 2 OLT 35 DIV B BREMOND WALTER JR RESUB	Non-contributing	
17166	198490	1707 POQUITO ST	MAYS WILLIE D	LOT 4 BLK 5 OLT 35 DIV B CROWS SUBD	Non-contributing	
17141	198532	1708 POQUITO ST	DAVIS ALEXANDER BRANDT	LOT 9 BLK 2 OLT 35 DIV B BREMOND WALTER JR RESUB	Contributing	

**Refer to the Recommended Historic Districts text in Section I-7 for information regarding interpretation of these forms.*

CITY OF AUSTIN HISTORIC RESOURCES SURVEY – APPENDICES

ID	Parcel ID	Address	Owner name 1	Legal description	Contributing/Non-contributing	Owner support
17138	198531	1710 POQUITO ST	JACKSON ALFAE	LOT 10 BLK 2 OLT 35 DIV B BREMOND WALTER JR RESUB	Contributing	
17172	198492	1801 POQUITO ST	FRANKLIN HARVENETTA M	N55FT OF LOT 6 BLK 5 OLT 35 DIV B CROWS SUBD	Contributing	
17174	198494	1803 POQUITO ST	FISCHER HEIDI B & PAUL R	LOT 7 BLK 5 OLT 35 DIVISION B	Non-contributing	
17168	198491	POQUITO ST			Non-contributing	
17186		1800 POQUITO ST			Non-contributing	
17183		1810 POQUITO ST			Non-contributing	
17182		1812 POQUITO ST			Non-contributing	
18399	200314	1600 SINGLETON AVE	CLARK MARY MARSHALL	LOT 6 BLK 11 OLT 32&33 DIV B GLENWOOD ADDN	Contributing	
18395	200371	1601 SINGLETON AVE	MOORE ALICIA	W 58.5' OF LOT 7 BLK 10 OLT 32&33 DIV B GLENWOOD ADDN	Non-contributing	
18400		1602 SINGLETON AVE			Non-contributing	
18392	200372	1603 SINGLETON AVE	MOORE ALICIA	LOT 8 BLK 10 OLT 32&33 DIV B GLENWOOD ADDN	Contributing	
18368		1603 SINGLETON AVE			Contributing	
18438	200313	1604 B SINGLETON AVE	KNUEDLER LINETTE	LOT 4 BLK 11 OLT 32&33 DIV B GLENWOOD ADDN	Non-contributing	
18403	200313	1604 A SINGLETON AVE	KNUEDLER LINETTE	LOT 4 BLK 11 OLT 32&33 DIV B GLENWOOD ADDN	Non-contributing	
18389	200373	1605 SINGLETON AVE	MCKINLEY SHEILA	LOT 9 BLK 10 OLT 32&33 DIV B GLENWOOD ADDN	Contributing	
18405	200312	1606 SINGLETON AVE	HAYS REBECCA	LOT 3 BLK 11 OLT 32&33 DIV B GLENWOOD ADDN	Non-contributing	
18384	200374	1607 SINGLETON AVE	QUEST IRA INC FBO DAVID R BURROUGH	LOT 10 BLK 10 OLT 32&33 DIV B GLENWOOD ADDN	Non-contributing	
18373	200374	1607 SINGLETON AVE	QUEST IRA INC FBO DAVID R BURROUGH	LOT 10 BLK 10 OLT 32&33 DIV B GLENWOOD ADDN	Non-contributing	
18407	200311	1608 SINGLETON AVE	CLARK MARY & REGINA WREN	LOT 2 BLK 11 OLT 32&33 DIV B GLENWOOD ADDN	Non-contributing	
18382	200375	1609 SINGLETON AVE	JOHNSON ULYSESS & MATTIE M JOHNSON	LOT 11 BLK 10 OLT 32&33 DIV B GLENWOOD ADDN	Contributing	

**Refer to the Recommended Historic Districts text in Section I-7 for information regarding interpretation of these forms.*

CITY OF AUSTIN HISTORIC RESOURCES SURVEY – APPENDICES

ID	Parcel ID	Address	Owner name 1	Legal description	Contributing/Non-contributing	Owner support
18374	200375	1609 SINGLETON AVE	JOHNSON ULYSESS & MATTIE M JOHNSON	LOT 11 BLK 10 OLT 32&33 DIV B GLENWOOD ADDN	Contributing	
18409	200310	1610 SINGLETON AVE	WALKER WANDA JEAN	LOT 1 BLK 11 OLT 32&33 DIV B GLENWOOD ADDN	Contributing	
18381	200376	1611 SINGLETON AVE	YOST JULIE	LOT 12 BLK 10 OLT 32&33 DIV B GLENWOOD ADDN	Contributing	
18378	200376	1611 SINGLETON AVE	YOST JULIE	LOT 12 BLK 10 OLT 32&33 DIV B GLENWOOD ADDN	Non-contributing	
18493	200328	1700 A SINGLETON AVE			Non-contributing	
18488		1700 B SINGLETON AVE			Non-contributing	
18516	200383	1701 SINGLETON AVE	IRVING ALFRED	LOT 7&8 BLK 7 OLT 32&33 DIV B GLENWOOD ADDN	Non-contributing	
18499	200327	1702 B SINGLETON AVE	WEINBERG ROBERT & RITA HOVAKIMIAN	LOT 5 BLK 6 OLT 32&33 DIV B GLENWOOD ADDN	Non-contributing	
18494	200327	1702 A SINGLETON AVE	WEINBERG ROBERT & RITA HOVAKIMIAN	LOT 5 BLK 6 OLT 32&33 DIV B GLENWOOD ADDN	Non-contributing	
18519		1703 SINGLETON AVE			Non-contributing	
18502	200326	1704 A SINGLETON AVE	HEARN KERTHY FIX	LOT 4 BLK 6 OLT 32&33 DIV B GLENWOOD ADDN	Contributing	
18503		1704 B SINGLETON AVE			Non-contributing	
18521	200384	1705 SINGLETON AVE	KIRK V SAUNDRA	LOT 9 BLK 7 OLT 32&33 DIV B GLENWOOD ADDN	Contributing	
18506	200325	1706 SINGLETON AVE	INGRAM EDSAM M	LOT 3 BLK 6 OLT 32&33 DIV B GLENWOOD ADDN	Contributing	
18524	200385	1707 SINGLETON AVE	WALKER ROBERT S	LOT 10 BLK 7 OLT 32&33 DIV B GLENWOOD ADDN	Contributing	
18508	200324	1708 SINGLETON AVE	INGRAM EDSAM M & HELEN C	LOT 2 BLK 6 OLT 32&33 DIV B GLENWOOD ADDN	Non-contributing	
18527	200386	1709 SINGLETON AVE	MILLER MATTHEW H & EMILY TIMM	LOT 11 BLK 7 OLT 32&33 DIV B GLENWOOD ADDN	Contributing	
18512	200323	1710 SINGLETON AVE	BEESLEY BRADLEY	LOT 1 BLK 6 OLT 32&33 DIV B GLENWOOD ADDN	Contributing	

**Refer to the Recommended Historic Districts text in Section I-7 for information regarding interpretation of these forms.*

CITY OF AUSTIN HISTORIC RESOURCES SURVEY – APPENDICES

ID	Parcel ID	Address	Owner name 1	Legal description	Contributing/Non-contributing	Owner support
18528	200387	1711 SINGLETON AVE	EARLS MILDRED T & ALICE N	LOT 12 BLK 7 OLT 32&33 DIV B GLENWOOD ADDN	Contributing	
19091	200343	1800 SINGLETON AVE	HUGHES WESLEY	LOT 8 BLK 3 OLT 32&33 DIV B GLENWOOD ADDN	Contributing	
19123	200343	1800 SINGLETON AVE	HUGHES WESLEY	LOT 8 BLK 3 OLT 32&33 DIV B GLENWOOD ADDN	Non-contributing	
19125	200395	1801 SINGLETON AVE	CALLANAN BETHANY &	LOT 9 BLK 2 OLT 32&33 DIV B GLENWOOD ADDN	Non-contributing	
18309		1600 ULIT AVE			Non-contributing	
18270		1600 ULIT AVE			Non-contributing	
18213	200547	1601 ULIT AVE	MARTINEZ CLAUDIA H	LOT 6 BLK 9 OLT 31 DIV B ULIT H SECOND ADDN	Non-contributing	
18271	200531	1602 ULIT AVE	ROCK 401K TRUST	LOT 8 BLK R OLT 31 DIV B ULIT H SECOND ADDN	Contributing	
18211	200548	1603 ULIT AVE	BRADEN SCOTT EUGENE & JANA MICHELE BRADEN	LOT 5 BLK 9 OLT 31 DIV B ULIT H SECOND ADDN	Contributing	
18277	200530	1604 ULIT AVE	BELL MICHELLE RAE	LOT 9 BLK 4 OLT 31 DIV B ULIT H SECOND ADDN	Non-contributing	
18207	200557	1605 ULIT AVE	MARR FAMILY	LOT 4 BLK 9 OLT 31 DIV B ULIT H SECOND ADDN	Contributing	
18204	200558	1607 ULIT AVE	ROBINSON ERCLE	LOT 3 BLK 9 OLT 31 DIV B ULIT H SECOND ADDN	Contributing	
18280	200529	1608 ULIT AVE	HILL LOUIS L	LOT 10 BLK 4 OLT 31 DIV B ULIT H SECOND ADDN	Contributing	
18201	200549	1609 ULIT AVE	NEDUNURI SRINIVAS	LOT 2 BLK 9 OLT 31 DIV B ULIT H SECOND ADDN	Contributing	
18267	200549	1609 ULIT AVE	NEDUNURI SRINIVAS	LOT 2 BLK 9 OLT 31 DIV B ULIT H SECOND ADDN	Non-contributing	
18282	200533	1610 ULIT AVE	CAROTHERS DAVID	LOT 11-12 BLK 4 OLT 31 DIV B ULIT H SECOND ADDN	Contributing	
18284	200533	1610 ULIT AVE	CAROTHERS DAVID	LOT 11-12 BLK 4 OLT 31 DIV B ULIT H SECOND ADDN	Non-contributing	
18200	200550	1611 ULIT AVE	TAMMEN MATHEW & JUDY	LOT 1 BLK 9 OLT 31 DIV B ULIT H SECOND ADDN	Non-contributing	
18647	200540	1700 ULIT AVE	BRUNER LISA N	LOT 7 BLK 5 OLT 31 DIV B ULIT H SECOND ADDN	Non-contributing	
18652	200559	1701 ULIT AVE			Non-contributing	

**Refer to the Recommended Historic Districts text in Section I-7 for information regarding interpretation of these forms.*

CITY OF AUSTIN HISTORIC RESOURCES SURVEY – APPENDICES

ID	Parcel ID	Address	Owner name 1	Legal description	Contributing/Non-contributing	Owner support
18644	200539	1702 ULIT AVE	PERSLEY SAMUEL & CLARENCE GLID	LOT 8 BLK 5 OLT 31 DIV B ULIT H SECOND ADDN	Contributing	
18653	200560	1703 ULIT AVE	SPEARS NOARLYN	LOT 5 BLK 8 OLT 31 DIV B ULIT H SECOND ADDN	Contributing	
18641	200544	1704 ULIT AVE	GRIMES ANDREW B	LOT 9 BLK 5 OLT 31 DIV B ULIT H SECOND ADDN	Contributing	
18655	200561	1705 ULIT AVE	MCCULLOUGH JANIE MAE & WILRETTA COLLINS	LOT 4 BLK 8 OLT 31 DIV B ULIT H SECOND ADDN	Contributing	
18638	200543	1706 ULIT AVE	GEORGIA MATTHEW T	LOT 10 BLK 5 OLT 31 DIV B ULIT H SECOND ADDN	Contributing	
18659	200562	1707 ULIT AVE	WILLIAMS ROBERT	LOT 3 BLK 8 OLT 31 DIV B ULIT H SECOND ADDN	Contributing	
18635	200538	1708 ULIT AVE	CARROLL DAVID	LOT 11 BLK 5 OLT 31 DIV B ULIT H SECOND ADDN	Non-contributing	
18661	200563	1709 ULIT AVE	GLENN ERIKA	LOT 2 BLK 8 OLT 31 DIV B ULIT H SECOND ADDN	Contributing	
18634	200542	1710 ULIT AVE	HEATH THOMAS MATTHEW &	E 65 FT OF LOT 12 BLK 5 OLT 31 DIV B ULIT H SECOND ADDN	Non-contributing	
18664	200564	1711 ULIT AVE	REVERE PAUL	LOT 1 BLK 8 OLT 31 DIV B ULIT H SECOND ADDN	Non-contributing	
19324	204148	1800 ULIT AVE	WILSON LEE E JR	LOT 9 BLK 6 OLT 31 DIV B ULIT H SECOND ADDN	Contributing	
18322		1600 WALNUT AVE			Non-contributing	
18306	200524	1601 WALNUT AVE	STONEY JOHN	LOT 6 * & S 1.66 FT OF LOT 5 BLK 4 OLT 31 DIV B ULIT H SECOND ADDN	Contributing	
18318	200445	1602 WALNUT AVE	HILL EDWARD LEWIS	LOT 5 BLK 9 OLT 32&33 DIV B GLENWOOD ADDN	Contributing	
18303	200525	1603 WALNUT AVE	CB INVESTMENTS	N 50 FT OF LOT 5 BLK 4 OLT 31 DIV B ULIT H SECOND ADDN	Contributing	
18315	200444	1604 WALNUT AVE	GOESSLING SAMUEL JAMES &	LOT 4 BLK 9 OLT 32&33 DIV B GLENWOOD ADDN	Non-contributing	
18299	200526	1605 WALNUT AVE	JACOBSON ELIZABETH &	LOT 4 BLK 4 OLT 31 DIV B ULIT H SECOND ADDN	Contributing	

**Refer to the Recommended Historic Districts text in Section I-7 for information regarding interpretation of these forms.*

CITY OF AUSTIN HISTORIC RESOURCES SURVEY – APPENDICES


ID	Parcel ID	Address	Owner name 1	Legal description	Contributing/Non-contributing	Owner support
18312	200448	1606 WALNUT AVE	SHING PATRICK L & ANITA Y	LOT B BLK 9 GLENWOOD ADDN AMENDED PLAT OF LOT 1-3	Non-contributing	
18295	200527	1607 WALNUT AVE	REINHARDT STACY	LOT 3 BLK 4 OLT 31 DIV B ULIT H SECOND ADDN	Contributing	
18293		1609 A WALNUT AVE			Non-contributing	
18311	200447	1610 WALNUT AVE	JAMEEL PERVEZ & ZAREEN	LOT A BLK 9 GLENWOOD ADDN AMENDED PLAT OF LOT 1-3	Non-contributing	
18289	200528	1611 WALNUT AVE	1611 WALNUT JOINT VENTURE	LOT 1&2 BLK 4 OLT 31 DIV B ULIT H SECOND ADDN	Contributing	
18571	200458	1700 WALNUT AVE	LOPEZ JOSE ARTURO &	LOT 6 BLK 8 OLT 32&33 DIV B GLENWOOD ADDN	Non-contributing	
18616	200534	1701 WALNUT AVE	GENTRY ERIN E & LYNN M METCALF	LOT 6 BLK 5 OLT 31 DIV B ULIT H SECOND ADDN	Contributing	
18619		1701 WALNUT AVE			Non-contributing	
18574	200457	1702 WALNUT AVE	KRCMARIK TIMOTHY & JODY SNEE	LOT 5 BLK 8 OLT 32&33 DIV B GLENWOOD ADDN	Contributing	
18623		1703 WALNUT AVE			Non-contributing	
18613	200535	1703 WALNUT AVE	BDB VENTURES LLC	LOT 5 BLK 5 OLT 31 DIV B ULIT H SECOND ADDN	Non-contributing	
18579	200456	1704 WALNUT AVE	WHEAT GEORGIA P	LOT 4 BLK 8 OLT 32&33 DIV B GLENWOOD ADDN	Non-contributing	
18612	200536	1705 WALNUT AVE	URBAN PARKWAY INTERESTS LTD	LOT 4 BLK 5 OLT 31 DIV B ULIT H SECOND ADDN	Non-contributing	
18608	200537	1707 WALNUT AVE	KLAPPAUF BRUCE G	LOT 3 BLK 5 OLT 31 DIV B ULIT H SECOND ADDN	Non-contributing	
18580	200455	1708 WALNUT AVE	JANAWICZ CHRIS & JULIANNE M	S 50' OF LOT 3 BLK 8 OLT 32&33 DIV B GLENWOOD ADDN	Non-contributing	
18607		1709 WALNUT AVE			Non-contributing	
18583	200454	1710 WALNUT AVE	SPIVEY ERIC C & WENDY E MOORE	LOT 2 BLK 8 OLT 32&33 DIV B GLENWOOD ADDN	Contributing	
18625	200546	1711 WALNUT AVE	ELLISON JO ELLA	LOT 1 BLK 5 OLT 31 DIV B ULIT H SECOND ADDN	Non-contributing	
18604	200546	1711 WALNUT AVE	ELLISON JO ELLA	LOT 1 BLK 5 OLT 31 DIV B ULIT H SECOND ADDN	Non-contributing	

**Refer to the Recommended Historic Districts text in Section I-7 for information regarding interpretation of these forms.*

CITY OF AUSTIN HISTORIC RESOURCES SURVEY – APPENDICES

ID	Parcel ID	Address	Owner name 1	Legal description	Contributing/Non-contributing	Owner support
18588	200453	1712 WALNUT AVE	DAVIS PEARLIE & L D DAVIS	E 62' OF LOT 1 BLK 8 OLT 32&33 DIV B GLENWOOD ADDN	Contributing	
19221	200478	1800 WALNUT AVE	EDWARDS ADRIAN & ELISE	E60FT OF LOT 8 BLK 1 OLT 32&33 DIV B GLENWOOD ADDN	Contributing	
19266	204134	1801 WALNUT AVE	BALLAST DONNA & ROBERT JENSEN	LOT 8 BLK 6 OLT 31 DIV B ULIT H SECOND ADDN	Non-contributing	

**Refer to the Recommended Historic Districts text in Section I-7 for information regarding interpretation of these forms.*

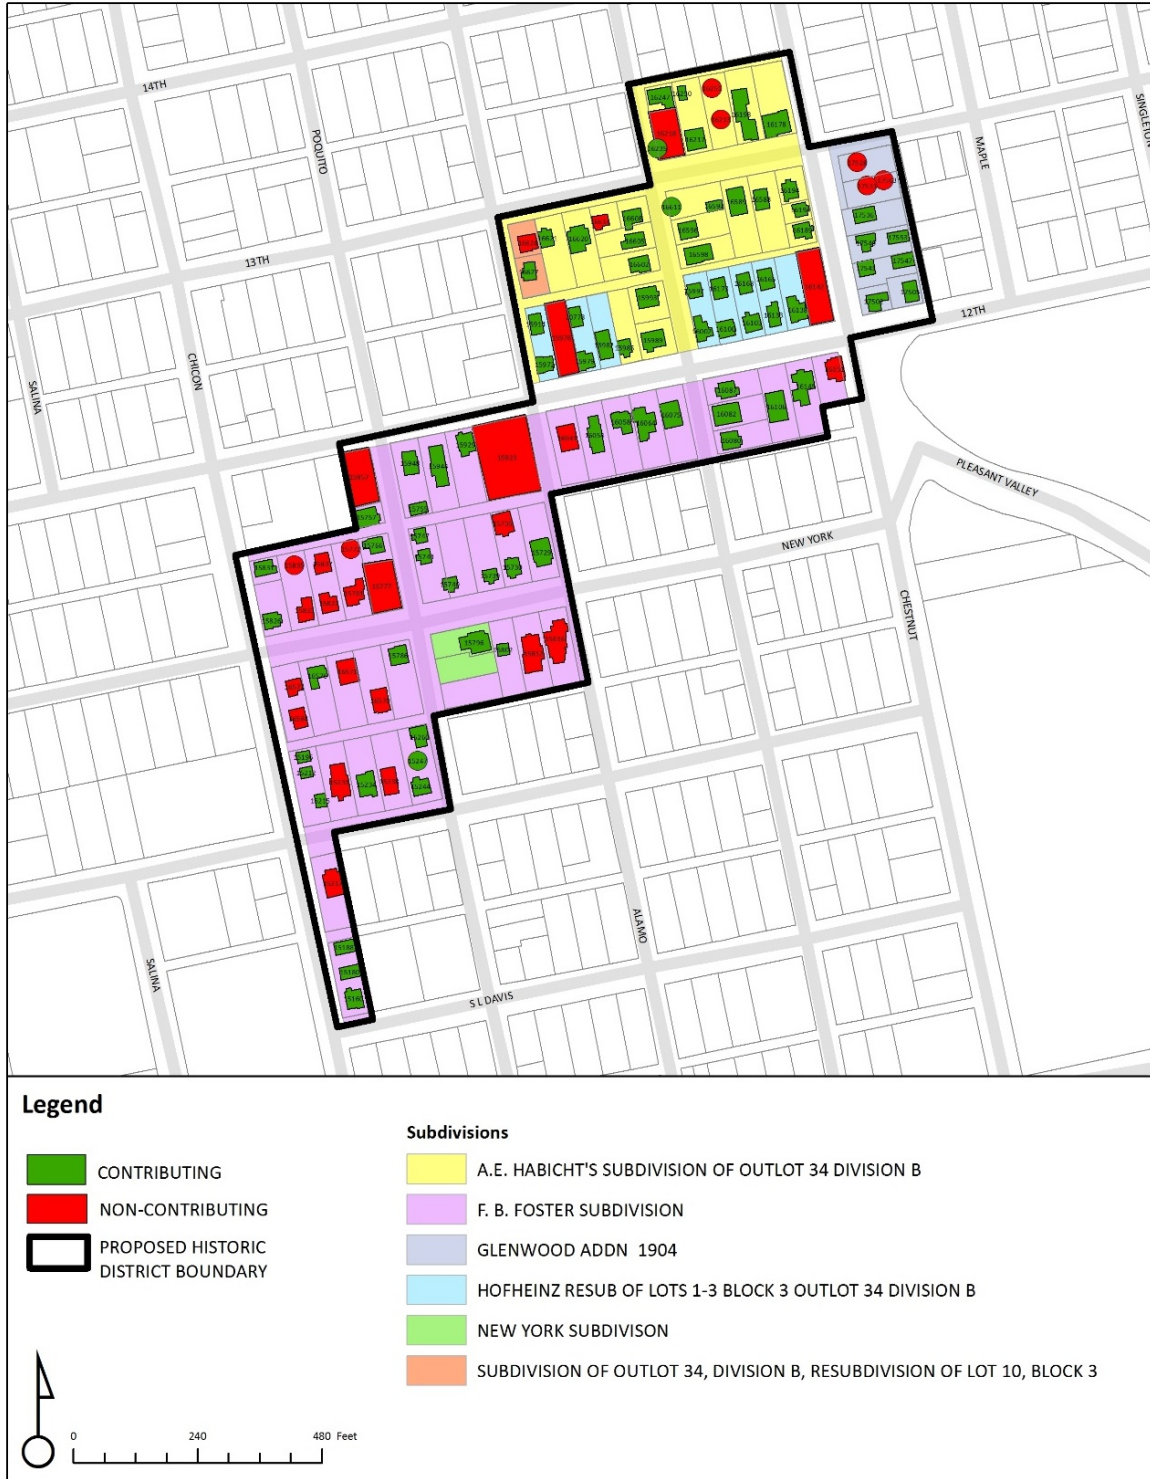CHICON-CHESTNUT-SL DAVIS-E 13TH STREET

Map showing the potential Chicon-Chestnut-SL Davis-E 13th Street Historic District, with contributing resources shown in green and non-contributing resources shown in red.* Map identifies IDs, subdivision names, and boundaries of proposed NR/local district.
Source: HHM survey data with Google base map, 2016.

*Refer to the Recommended Historic Districts text in Section I-7 for information regarding interpretation of these forms.

GEOGRAPHIC DESCRIPTION

Boundaries	North side of E 13th St. between Coletto St. and Chestnut Ave., east side of Chestnut Ave. between E 13th St. and E 12th St., south side of E 13th St. between Alamo St. and Chestnut Ave., north side of E 12th St. between Chestnut Ave. and Alamo St., south side of E 12th St. from west side of Poquito St. to N Pleasant Valley Rd., New York Ave. from Chicon St. to Alamo St., north side of Pennsylvania Ave. from Chicon St. to Poquito St., east side of Chicon St. between Pennsylvania Ave. and S L Davis Ave.
Acreage	19.396453
Topography	Sloping toward Boggy Creek to the southeast
Natural Features	N/A
Subdivisions Included	Division B, F.B. Foster Subdivision, Glenwood Addition (see plat above under potential Chestnut Historic District), Hofheinz Resubdivision (see plat above under the potential Chestnut Historic District)

PROPERTIES WITHIN THE DISTRICT*

Contributing/non-contributing resources	73% contributing (82 resources) vs. 27% non-contributing (31 resources)
---	---

OVERALL DISTRICT DEVELOPMENT PATTERNS

Dates of subdivisions	1885 (Foster), 1904 (Glenwood), 1939 (Hofheinz)
Circulation Patterns	Grid street pattern
Open Spaces	No public open spaces, but houses have front yards (open or fenced) and rear yards (generally fenced)
Commercial nodes	N/A
Institutional nodes	Religious institution located towards the northeastern boundary, at the southwest corner of 12th St. and N Pleasant Valley Rd.

PRINCIPAL ARCHITECTURAL STYLES AND PERIODS OF CONSTRUCTIONS

Period(s) of Construction	Earliest construction date is 1894 moonlight tower, first building/house constructed in 1900. Built out complete in 1965.
Property Types (Use)	1% religious; 92% residential (2% duplex, 12% outbuilding); 5% vacant lots; 2% landscape
Property Subtypes (Form)	Most prominent forms are Bungalow and L-plan- additional forms include Center Passage, Hipped-Roof Square-Plan, Modified Hipped-Roof Square-Plan
Common Styles	Most prominent styles are Craftsman and National Folk, followed by Minimal Traditional

OVERALL DISTRICT INTEGRITY

Common alterations	Doors replaced, windows replaced, exterior wall materials replaced, screens replaced
Non-historic-age infill	Infill is scattered throughout the district, but the largest clump is in the southwest half; vacant lots are clustered and bounded by Chicon St. to the west, New York Ave. to the south, 14th St. to the north, Chestnut Ave. to the east

HISTORIC ASSOCIATIONS

Themes within the Context of East Austin	Late-Nineteenth Century in the East Outlots, 1880-1900 (Section 4.1.2.2), Effects of the 1928 Koch and Fowler Plan (Section 6.1), Postwar Development Patterns (Section 7.1.2)
Significant Historic Events	Unknown
Social, Racial, or Ethnic Character	African American History
Known Architects and/or Builders	Unknown

CRITERIA FOR DESIGNATION*

City of Austin Criteria	Architecture (i), Historical Associations (ii)
National Register Criteria	Architecture (C), Historical Associations (A)
Previous Designations	Moonlight tower at 2200 E. 13 th St. local landmark and NRHP-listed

PERIOD(S) OF SIGNIFICANCE

Period(s) of Significance	1894-1965
---------------------------	-----------

**Refer to the Recommended Historic Districts text in Section I-7 for information regarding interpretation of these forms.*

N: 57.

College Avenue																			
10	9	8	7	6	10	9	8	7	6	10	9	8	7	6	10	9	8	7	6
16					15					14					13				
1	2	3	4	5	1	2	3	4	5	1	2	3	4	5	1	2	3	4	5
New York Avenue																			
10	9	8	7	6	10	9	8	7	6	10	9	8	7	6	10	9	8	7	6
9					10					11					12				
1	2	3	4	5	1	2	3	4	5	1	2	3	4	5	1	2	3	4	5
Pennsylvania N: 58. Avenue																			
10	9	8	7	6	10	9	8	7	6	10	9	8	7	6	10	9	8	7	6
8					7					6					5				
1	2	3	4	5	1	2	3	4	5	1	2	3	4	5	1	2	3	4	5
Washington Avenue																			
10	9	8	7	6	10	9	8	7	6	10	9	8	7	6	10	9	8	7	6
1					2					3					4				
1	2	3	4	5	1	2	3	4	5	1	2	3	4	5	1	2	3	4	5
Maryland Avenue																			

R. Bertram
Residence

Plan of Subdivision of Outlot N: 58 in Division B, in Outlots of Austin City - For F. B. Foster owner. The lots are 53 feet wide by 140 feet long.

Filed for record May 22-1885 at 1 P.M.
Recorded May 22-1885 at 3:15 P.M.
Thos. Brown clerk
By Geo. Brown dep.

Plat, F.B. Foster Subdivision, 1885. Source: Travis County Clerk, Austin, Texas, vol. 1 pg. 34.

*Refer to the Recommended Historic Districts text in Section I-7 for information regarding interpretation of these forms.

CITY OF AUSTIN HISTORIC RESOURCES SURVEY – APPENDICES

Inventory table of all individual resources within the boundaries of the recommended Chicon–Chestnut–SL Davis–E. 13th Street Historic District. Note that the owner name is subject to change. Owner support information will be completed upon future potential submission of the historic district application packet.

ID	Parcel ID	Address no.	Street name	Owner name	Legal description	Contributing/ Non-contributing	Owner support
16627	584502	1207	ALAMO ST			Contributing	
17502	197539	1201	CHESTNU T AVE	GOODEN MILTON	W 60' OF LOT 7 BLK 21 OLT 32&33 DIV B GLENWOOD ADDN	Contributing	
17541	197540	1203	CHESTNU T AVE	GOODEN MILTON	S 9' OF W 60' & N 42.67' OF LOT 8 BLK 21 OLT 32&33 DIV B GLENWOOD ADDN	Contributing	
17547	197540	1203	CHESTNU T AVE	GOODEN MILTON	S 9' OF W 60' & N 42.67' OF LOT 8 BLK 21 OLT 32&33 DIV B GLENWOOD ADDN	Contributing	
17540	197541	1205	CHESTNU T AVE	GOODEN MILTON	LOT 9 BLK 21 OLT 32&33 DIV B GLENWOOD ADDN	Contributing	
17553	197541	1205	CHESTNU T AVE	GOODEN MILTON	LOT 9 BLK 21 OLT 32&33 DIV B GLENWOOD ADDN	Contributing	
16189	197521	1206	CHESTNU T AVE	TOLINO SARAH J	S 39.37' OF LOT 6 BLK 4 OLT 34 DIVISION B	Contributing	
17536	197542	1207	CHESTNU T AVE	BENNETT JOEL B	LOT 10 BLK 21 OLT 32&33 DIV B GLENWOOD ADDN	Contributing	
16193	197520	1208	CHESTNU T AVE	WHITE WALTER X	0.0470A OF LOT 6 BLK 4 OLT 34 DIVISION B	Contributing	
17531		1209	CHESTNU T AVE			Non-contributing	
17563		1209	CHESTNU T AVE			Non-contributing	
16584	772270		CHICON ST			Non-contributing	
15196	197411	1183	CHICON ST	PLANK KELIE & PAUL N BRAMSON	LOT 1 BLK 9 OLT 58 DIV B FOSTER SUBD	Contributing	
15212	197411	1183	CHICON ST	PLANK KELIE & PAUL N BRAMSON	LOT 1 BLK 9 OLT 58 DIV B FOSTER SUBD	Contributing	
15215	197411	1183	CHICON ST	PLANK KELIE & PAUL N BRAMSON	LOT 1 BLK 9 OLT 58 DIV B FOSTER SUBD	Contributing	

**Refer to the Recommended Historic Districts text in Section I-7 for information regarding interpretation of these forms.*

CITY OF AUSTIN HISTORIC RESOURCES SURVEY – APPENDICES

ID	Parcel ID	Address no.	Street name	Owner name	Legal description	Contributing/ Non-contributing	Owner support
15831	197369	1191	CHICON ST	PURPLE CHIMNEY VENTURES LLC 1191 CHICON SERIES	N48FT OF LOT 1 & 0.0047AC OF LOT 2 BLK 16 OLT 58 DIV B FOSTER SUBD	Contributing	
16080	197602	1195	COLETO ST	SCHROEDER JOHN	S 50' OF LOT 9&10 BLK 13 OLT 58 DIV B FOSTER SUBD	Contributing	
16082	197603	1197	COLETO ST	HARPER MABEL HALL	CEN 50' OF LOT 9&10 BLK 13 OLT 58 DIV B FOSTER SUBD	Contributing	
16087	197604	1199	COLETO ST	HARPER MABEL HALL	N 48' OF LOT 9&10 BLK 13 OLT 58 DIV B FOSTER SUBD	Contributing	
15993	197515	1204	COLETO ST	LEWIS AGNES TERESIA D	N 60 FT OF E 13.8 FT OF LOT 4-5 BLK 3 OLT 34 DIV B HOFHEINZ SUBD	Contributing	
16602	197509	1206	COLETO ST	BENNETT JOEL B	S48FT OF LOT 6-7 BLK 3 OLT 34 DIVISION B	Contributing	
16598	197528	1207	COLETO ST	ELLIS KELSEY & TREVOR	S 45' OF LOT 9&10 BLK 4 OLT 34 DIVISION B	Contributing	
16605	197508	1208	COLETO ST	RUSSELL JUANITA	CEN 48FT OF LOT 6-7 BLK 3 OLT 34 DIVISION B	Contributing	
16596	197529	1209	COLETO ST	FLOURNOY DONALD MARSH	CEN 45' OF LOT 9&10 BLK 4 OLT 34 DIVISION B	Contributing	
16608	197507	1210	COLETO ST	ANDERSON DOROTHY NELL	N49FT OF LOT 6 BLK 3 OLT 34 DIVISION B	Contributing	
16247	200204	1305	COLETO ST	BENNETT JOEL B	N 40' OF LOT 1 BLK 5 OLT 34 DIVISION B	Contributing	
15957	197361		E 12 ST			Non-contributing	
15976	197512		E 12 ST			Non-contributing	
16142	197522		E 12 ST			Non-contributing	
15755	197371	2001	E 12 ST	BAILEY JEREMY D	LOT 10 BLK 15 OLT 58 DIV B FOSTER SUBD	Contributing	
15948	197371	2001	E 12 ST	BAILEY JEREMY D	LOT 10 BLK 15 OLT 58 DIV B FOSTER SUBD	Contributing	
15944	197372	2003	E 12 ST	PATTON ETTA JEWEL ET AL	LOT 9 BLK 15 OLT 58 DIV B FOSTER SUBD	Contributing	

**Refer to the Recommended Historic Districts text in Section I-7 for information regarding interpretation of these forms.*

CITY OF AUSTIN HISTORIC RESOURCES SURVEY – APPENDICES

ID	Parcel ID	Address no.	Street name	Owner name	Legal description	Contributing/ Non-contributing	Owner support
15929	197373	2005	E 12 ST	APOSTOLIC FAITH HEALING TABERNACLE CHURCH	LOT 8 BLK 15 OLT 58 DIV B FOSTER SUBD	Contributing	
15923	197374	2007	E 12 ST	TEXSTAR ACQUISITIONS LLC	LOT 6-7 BLK 15 OLT 58 DIV B FOSTER SUBD	Non-contributing	
15914	197513	2100	E 12 ST	GOODEN MILTON	LOT 1 BLK 3 OLT 34 DIV B HOFHEINZ RESUB	Contributing	
15972	197513	2100	E 12 ST	GOODEN MILTON	LOT 1 BLK 3 OLT 34 DIV B HOFHEINZ RESUB	Contributing	
16041	197581	2101	E 12 ST	PERSON LEONARD J	LOT 10 BLK 14 OLT 58 DIV B FOSTER SUBD	Non-contributing	
16054	197582	2103	E 12 ST	BENFORD MICHAEL AARON	LOT 9 BLK 14 OLT 58 DIV B FOSTER SUBD	Contributing	
15979	197511	2104	E 12 ST	LOUREIRO JORGE J	LOT 3 BLK 3 OLT 34 DIV B HOFHEINZ RESUB	Contributing	
16058	197583	2105	E 12 ST	CLAUSNITZER NEAL & SYLVIE	LOT 8 BLK 14 OLT 58 DIV B FOSTER SUBD	Contributing	
15982	197510	2106	E 12 ST	METZ CYDNEY D & ALLISON N CARR	LOT 3 * & 1/2 BLK 3 OLT 34 DIV B HOFHEINZ RESUB	Contributing	
16064	197584	2107	E 12 ST	SIMMS CHARLES	LOT 7 BLK 14 OLT 58 DIV B FOSTER SUBD	Contributing	
15985	197514	2108	E 12 ST	LEWIS AGNES TERESIA & SUSAN BE SUSAN BELINDA WILLIAMS	W40FT OF LOT 4 BLK 3 OLT 34 DIVISION B	Contributing	
16075	197585	2109	E 12 ST	FOSTER VERNESE N	LOT 6 BLK 14 OLT 58 DIV B FOSTER SUBD	Contributing	
15989	197516	2110	E 12 ST	IVORY SCOTTIE L DAVIS	S85FT OF E13.8FT OF LOT 4-5 BLK 3 OLT 34 DIV B HOFHEINZ RESUB	Contributing	
15997	197527	2200	E 12 ST	BENNETT JOEL B	LOT 1 BLK 4 OLT 34 DIV B HOFHEINZ RESUB	Contributing	
16002	197527	2200	E 12 ST	BENNETT JOEL B	LOT 1 BLK 4 OLT 34 DIV B HOFHEINZ RESUB	Contributing	
16100	197526	2202	E 12 ST	HALL BURNIS L JR	LOT 2 BLK 4 OLT 34 DIV B HOFHEINZ RESUB	Contributing	
16173	197526	2202 B	E 12 ST	HALL BURNIS L JR	LOT 2 BLK 4 OLT 34 DIV B HOFHEINZ RESUB	Contributing	

**Refer to the Recommended Historic Districts text in Section I-7 for information regarding interpretation of these forms.*

CITY OF AUSTIN HISTORIC RESOURCES SURVEY – APPENDICES

ID	Parcel ID	Address no.	Street name	Owner name	Legal description	Contributing/ Non-contributing	Owner support
16103	197525	2204	E 12 ST	GOODEN MILTON	LOT 3 BLK 4 OLT 34 DIV B HOFHEINZ RESUB	Contributing	
16168	197525	2204	E 12 ST	GOODEN MILTON	LOT 3 BLK 4 OLT 34 DIV B HOFHEINZ RESUB	Contributing	
16106	197592	2205	E 12 ST	RIEKERT PAUL W	LOT 8 BLK 13 OLT 58 DIV B FOSTER SUBD	Contributing	
16133	197524	2206 B	E 12 ST	GOODEN MILTON	LOT 4 BLK 4 OLT 34 DIV B HOFHEINZ RESUB	Contributing	
16165	197524	2206 B	E 12 ST	GOODEN MILTON	LOT 4 BLK 4 OLT 34 DIV B HOFHEINZ RESUB	Contributing	
16145	197593	2207	E 12 ST	RIVES DOUGLAS & CAROL	LOT 7 BLK 13 OLT 58 DIV B FOSTER SUBD	Contributing	
16138	197523	2208	E 12 ST	LAMPHEAR ANNA & HAROLD LEHMAN	LOT 5 BLK 4 OLT 34 DIV B HOFHEINZ RESUB	Contributing	
16151	197594	2211	E 12 ST	RIVES DOUGLAS & CAROL	N 97' OF LOT 6 BLK 13 OLT 58 DIV B FOSTER SUBD	Non-contributing	
17505	197538	2302	E 12 ST	SCHATZ ANGEL M	E60' OF LOT 7 * & S 9' OF E 60' OF LOT 8 BLK 21 OLT 32&33 DIV B GLENWOOD ADDN	Contributing	
16621	197504	2103	E 13 ST	CASWELL JAMES	LOT 9 BLK 3 OLT 34 DIVISION B	Contributing	
16620	197505	2105	E 13 ST	WILLIAMS JACQUELINE M	LOT 8 BLK 3 OLT 34 DIVISION B	Contributing	
16614	197506	2107	E 13 ST	MCNITZKY DAVID R & GERRIE A PHELAN	N49FT OF LOT 7 BLK 3 OLT 34 DIVISION B	Non-contributing	
16235	200203	2200	E 13 ST			Contributing	
16250	200212	2202	E 13 ST	HARRIS WILTON D PROPERTIES LTD	LOT 2 BLK 5 OLT 34 DIVISION B	Contributing	
16217	200212	2202	E 13 ST	HARRIS WILTON D PROPERTIES LTD	LOT 2 BLK 5 OLT 34 DIVISION B	Contributing	
16611	197530	2203	E 13 ST	LEWIS JENNIFER ANNE	N 55' OF LOT 9&10 BLK 4 OLT 34 DIVISION B	Contributing	
16592	197530	2203	E 13 ST	LEWIS JENNIFER ANNE	N 55' OF LOT 9&10 BLK 4 OLT 34 DIVISION B	Contributing	
16589	197517	2205	E 13 ST	DYER NICHOLAS JAMES & CARRIE GOUDGE	LOT 8 BLK 4 OLT 34 DIVISION B	Contributing	

**Refer to the Recommended Historic Districts text in Section I-7 for information regarding interpretation of these forms.*

CITY OF AUSTIN HISTORIC RESOURCES SURVEY – APPENDICES

ID	Parcel ID	Address no.	Street name	Owner name	Legal description	Contributing/ Non-contributing	Owner support
16198	200210	2206	E 13 ST	GEORGE BARRY S	E 2' OF LOT 3 * & W 49.8' OF LOT 4 BLK 5 OLT 34 DIVISION B	Contributing	
16588	197518	2207	E 13 ST	JETT GEORGE M JR ETAL	LOT 7 BLK 4 OLT 34 DIVISION B	Contributing	
16178	200209	2208	E 13 ST	MCELROY BUILDING CO	LOT 5 * & E 4' OF LOT 4 BLK 5 OLT 34 DIVISION B	Contributing	
16194	197519	2209	E 13 ST	DUNCAN LINDA KAY	N67.3FT OF LOT 6 BLK 4 OLT 34 DIVISION B	Contributing	
16251			E 13 ST			Non-contributing	
16218	200203		E 13 ST			Non-contributing	
16213			E 13 ST			Non-contributing	
16624	584503	2101	E 13 ST			Non-contributing	
17528		2300-Block	E 13 ST			Non-contributing	
15812	197413	2007	NEW YORK AVE			Non-contributing	
15826	197368	1900	NEW YORK AVE	DELGADO MYRELLA IVETTE	S 100 FT OF LOT 1 & .1260AC OF LOT 2 BLK 16 OLT 58 DIV B FOSTER SUBD	Contributing	
16577	772270	1901	NEW YORK AVE			Non-contributing	
16576	197403	1903	NEW YORK AVE	COSGROVE PATRICK J	LOT 9 BLK 9 OLT 58 DIV B FOSTER SUBD	Contributing	
15837	197366	1904	NEW YORK AVE	KLEIN EFRAIM & SIGAL	LOT 3 BLK 16 OLT 58 DIV B FOSTER SUBD	Non-contributing	
15822	197366	1904	NEW YORK AVE	KLEIN EFRAIM & SIGAL	LOT 3 BLK 16 OLT 58 DIV B FOSTER SUBD	Non-contributing	
16571	197404	1905	NEW YORK AVE	HUXTABLE THOMAS L & DANIELLE E DANIELLE E PRUITT	LOT 8 BLK 9 OLT 58 DIV B FOSTER SUBD	Non-contributing	
16570	197405	1907	NEW YORK AVE	ERWIN JEREMY R & AGATHA SMITH	LOT 7 BLK 9 OLT 58 DIV B FOSTER SUBD	Contributing	
15786	197406	1909	NEW YORK AVE	LEE ANGELA LYNN	LOT 6 BLK 9 OLT 58 DIV B FOSTER SUBD	Contributing	
15740	197378	2002	NEW YORK AVE	FLOURNOY DONALD R TRUSTEE	LOT 2 BLK 15 OLT 58 DIV B FOSTER SUBD	Contributing	
15796	784509	2003	NEW YORK AVE			Contributing	
15802	197412	2005	NEW YORK AVE	DE LA TORRES ALFREDO & ALICIA ALICIA FLORES	E47FT OF LOT 8 BLK 10 OLT 58 DIV B FOSTER SUBD	Contributing	

**Refer to the Recommended Historic Districts text in Section I-7 for information regarding interpretation of these forms.*

CITY OF AUSTIN HISTORIC RESOURCES SURVEY – APPENDICES

ID	Parcel ID	Address no.	Street name	Owner name	Legal description	Contributing/ Non-contributing	Owner support
15739	197377	2006	NEW YORK AVE	FLOURNOY DONALD R TRUSTEE	LOT 3 BLK 15 OLT 58 DIV B FOSTER SUBD	Contributing	
15735	197376	2008	NEW YORK AVE	KING ROBERT H	LOT 4 BLK 15 OLT 58 DIV B FOSTER SUBD	Non-contributing	
15730	197376	2008	NEW YORK AVE	KING ROBERT H	LOT 4 BLK 15 OLT 58 DIV B FOSTER SUBD	Contributing	
15816	771478	2009	NEW YORK AVE			Non-contributing	
15729	197375	2010	NEW YORK AVE	MONTOTO LISETTE & JASON L WILBUR	LOT 5 BLK 15 OLT 58 DIV B FOSTER SUBD	Contributing	
15835	197367		NEW YORK AVE			Non-contributing	
15823	197367		NEW YORK AVE			Non-contributing	
15781	197365		NEW YORK AVE			Non-contributing	
15777	197364		NEW YORK AVE			Non-contributing	
15772	197365		NEW YORK AVE			Non-contributing	
15217	197433	1901	PENNSYL VANIA AVE	ALVAREZ-ROMERO MANUEL & MARIA S MONTELLANO-ALVAREZ	LOT 10 BLK 8 OLT 58 DIV B FOSTER SUBD	Non-contributing	
15231	197410	1902	PENNSYL VANIA AVE	PERALTA JOSE LUIS & ENEIDA PERALTA	LOT 2 BLK 9 OLT 58 DIV B FOSTER SUBD	Non-contributing	
15234	197409	1904	PENNSYL VANIA AVE	DUBROW AARON B & ERIN E CURTIS	LOT 3 BLK 9 OLT 58 DIV B FOSTER SUBD	Contributing	
15238	197408	1906	PENNSYL VANIA AVE	HALL CHRIS F & ORA ANN	LOT 4 BLK 9 OLT 58 DIV B FOSTER SUBD	Non-contributing	
15244	197407	1908	PENNSYL VANIA AVE	HUGHEY JAY B	LOT 5 BLK 9 OLT 58 DIV B FOSTER SUBD	Contributing	
15247	197407	1178	POQUITO ST	HUGHEY JAY B	LOT 5 BLK 9 OLT 58 DIV B FOSTER SUBD	Contributing	
15260	197407	1180	POQUITO ST	HUGHEY JAY B	LOT 5 BLK 9 OLT 58 DIV B FOSTER SUBD	Contributing	
15757	197362	1191 1/2	POQUITO ST	RICO MARIA LUZ	S42FT OF LOT 6 BLK 16 OLT 58 DIV B FOSTER SUBD	Contributing	
15766	197363	1192	POQUITO ST	CARBAJAL EUGENIO	N50FT OF LOT 5 BLK 16 OLT 58 DIV B FOSTER SUBD	Contributing	


**Refer to the Recommended Historic Districts text in Section I-7 for information regarding interpretation of these forms.*

CITY OF AUSTIN HISTORIC RESOURCES SURVEY – APPENDICES

ID	Parcel ID	Address no.	Street name	Owner name	Legal description	Contributing/ Non-contributing	Owner support
15747	197379	1193	POQUITO ST	FLOURNOY DONALD R TRUSTEE	LOT 1 BLK 15 OLT 58 DIV B FOSTER SUBD	Contributing	
15744	197379	1193	POQUITO ST	FLOURNOY DONALD R TRUSTEE	LOT 1 BLK 15 OLT 58 DIV B FOSTER SUBD	Contributing	
15188	197441	1900	S L DAVIS AVE	GOODEN MILTON	LOT 1 BLK 8 OLT 58 DIV B FOSTER SUBD	Contributing	
15180	197441	1900	S L DAVIS AVE	GOODEN MILTON	LOT 1 BLK 8 OLT 58 DIV B FOSTER SUBD	Contributing	
15160	197441	1900	S L DAVIS AVE	GOODEN MILTON	LOT 1 BLK 8 OLT 58 DIV B FOSTER SUBD	Contributing	

**Refer to the Recommended Historic Districts text in Section I-7 for information regarding interpretation of these forms.*

BLACKLAND

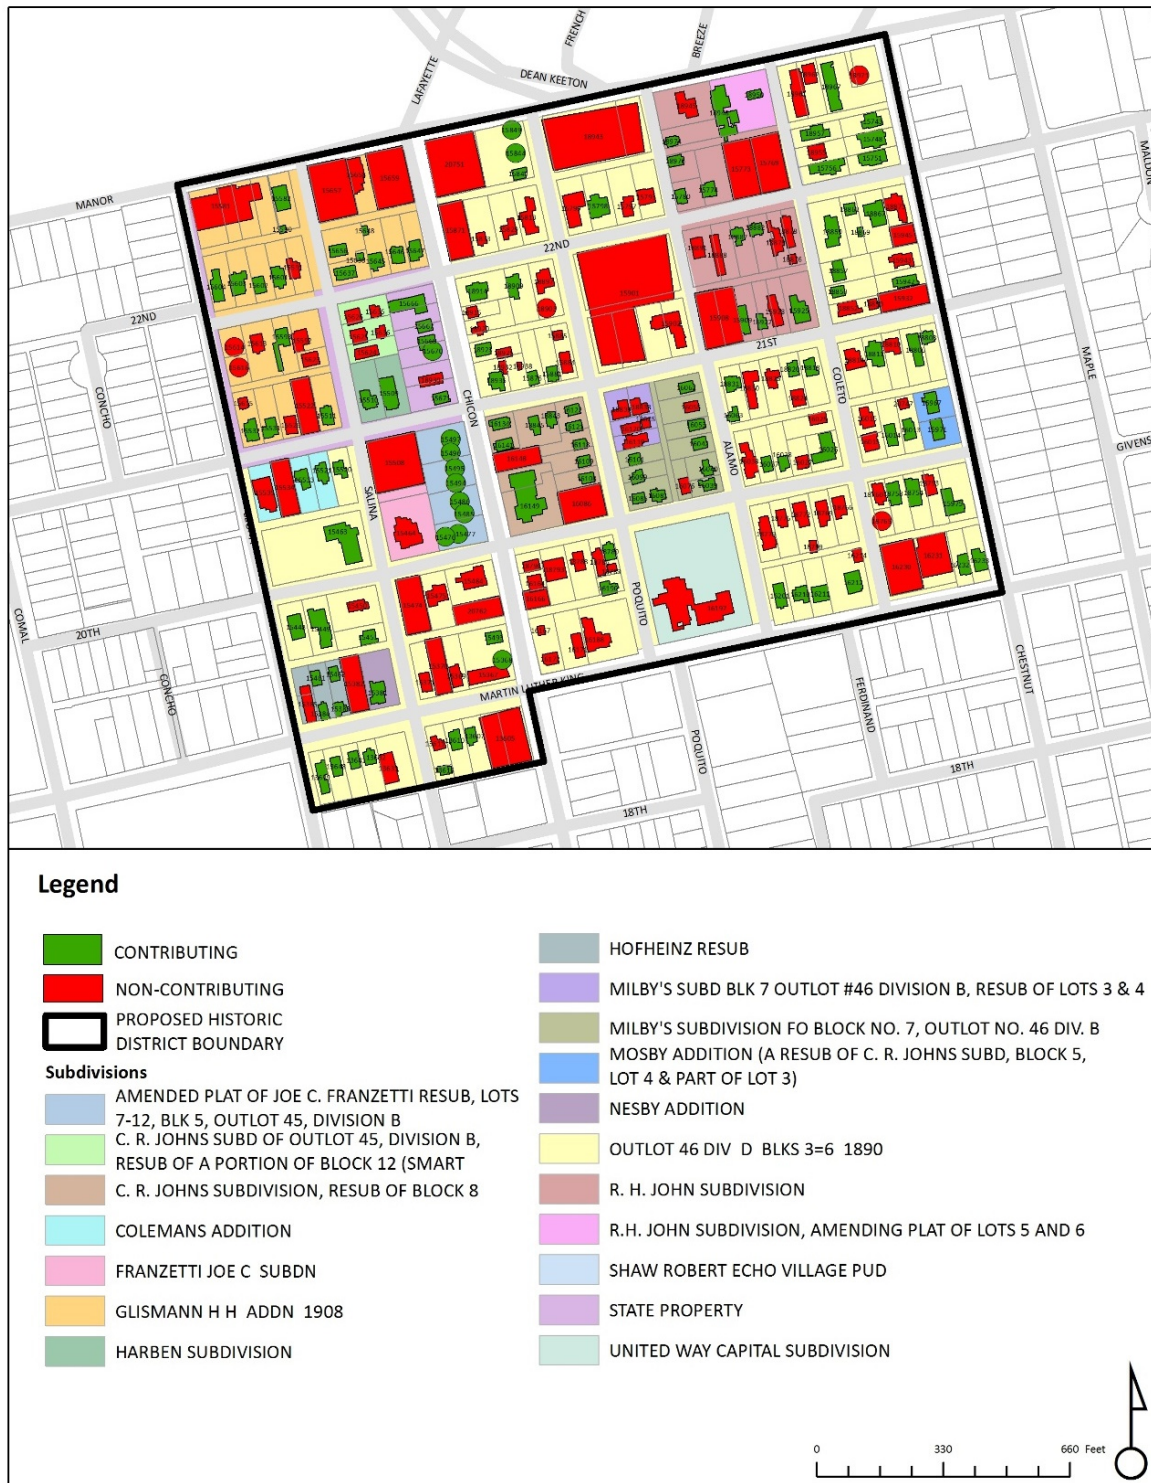

Map showing the potential Blackland Historic District, with contributing resources shown in green and non-contributing resources shown in red.* Map identifies IDs, subdivision names, and boundaries of proposed NR/local district. Source: HHM survey data with Google base map, 2016.

*Refer to the Recommended Historic Districts text in Section I-7 for information regarding interpretation of these forms.

GEOGRAPHIC DESCRIPTION

Boundaries	Leona St. to the west, Manor Rd. to the north, Chestnut Ave. to the east, E Martin Luther King Jr Blvd. to the south, including the south side of MLK JR Blvd. between Leona St. and Chicon St.
Acreage	66.750094
Topography	Sloping toward Boggy Creek to the southeast
Natural Features	N/A
Subdivisions Included	Colemans Addition, Division B, Outlot 46 Division D, Glissman Addition, Milby's Subdivision, C.R. Johns (see plat above under the potential O'Reilly historic district), various resubdivisions

PROPERTIES WITHIN THE DISTRICT*

Contributing/non-contributing resources	52% contributing (131 resources), 48% non-contributing (121 resources)
---	--

OVERALL DISTRICT DEVELOPMENT PATTERNS

Dates of subdivisions	1908 (Glissman), 1938 (C.R. Johns) (dates for Coleman's Addition and Milby's Subdivision not found)
Circulation Patterns	Grid street pattern
Open Spaces	No public open spaces, but houses have front yards (open or fenced) and rear yards (generally fenced)
Commercial nodes	Located along Manor Rd., Chicon St., and E MLK Jr Blvd.
Institutional nodes	At the southeast corner of Manor Rd. and Leona St.
Recreational nodes	Centrally located and bounded by 22nd St., Alamo St., 21st St., and Poquito St.

PRINCIPAL ARCHITECTURAL STYLES AND PERIODS OF CONSTRUCTIONS

Period(s) of Construction	Earliest construction ca. 1890. Continuing historic-age construction through 1970. Accelerating new development beginning ca. 1995.
Property Types (Use)	5% commercial, <1% institutional, 1% public services, 1% religious, 85% residential (2% apartments, 4% duplex, 7% residential outbuilding), <1% recreational, 8% vacant
Property Subtypes (Form)	Most prevalent form is the Bungalow, followed by Ranch-other forms include Center Passage, Hall and Parlor, Hipped-Roof Square-Plan, L-plan, Massed Plan, Modified Hipped-Roof Square-Plan, and Modified L-plan
Common Styles	Craftsman, Minimal Traditional, Modern, National Folk, and Ranch

OVERALL DISTRICT INTEGRITY

Common alterations	Doors replaced, windows replaced, exterior wall material replaced, porch altered
Non-historic-age infill	Non-historic-age infill and vacant lots are scattered throughout the district

HISTORIC ASSOCIATIONS

Themes within the Context of East Austin	Public Services in the East Outlots, 1877-1928 – Elementary and Secondary Educational Institutions (Section 4.2.1.1), Effects of the 1928 Koch and Fowler Plan (Section 6.1), City of Austin Urban Renewal Agency (Section 8.3.1)
Significant Historic Events	Unknown
Social, Racial, or Ethnic Character	African American History
Known Architects and/or Builders	Unknown

CRITERIA FOR DESIGNATION*


City of Austin Criteria	Architecture (i), Historical Associations (ii)
National Register Criteria	Architecture (C), Historical Associations (A)
Previous Designations	Local landmark at 2106 E MLK Blvd.

PERIOD(S) OF SIGNIFICANCE

Period(s) of Significance	Ca. 1890-1970
---------------------------	---------------

*Refer to the Recommended Historic Districts text in Section I-7 for information regarding interpretation of these forms.

174

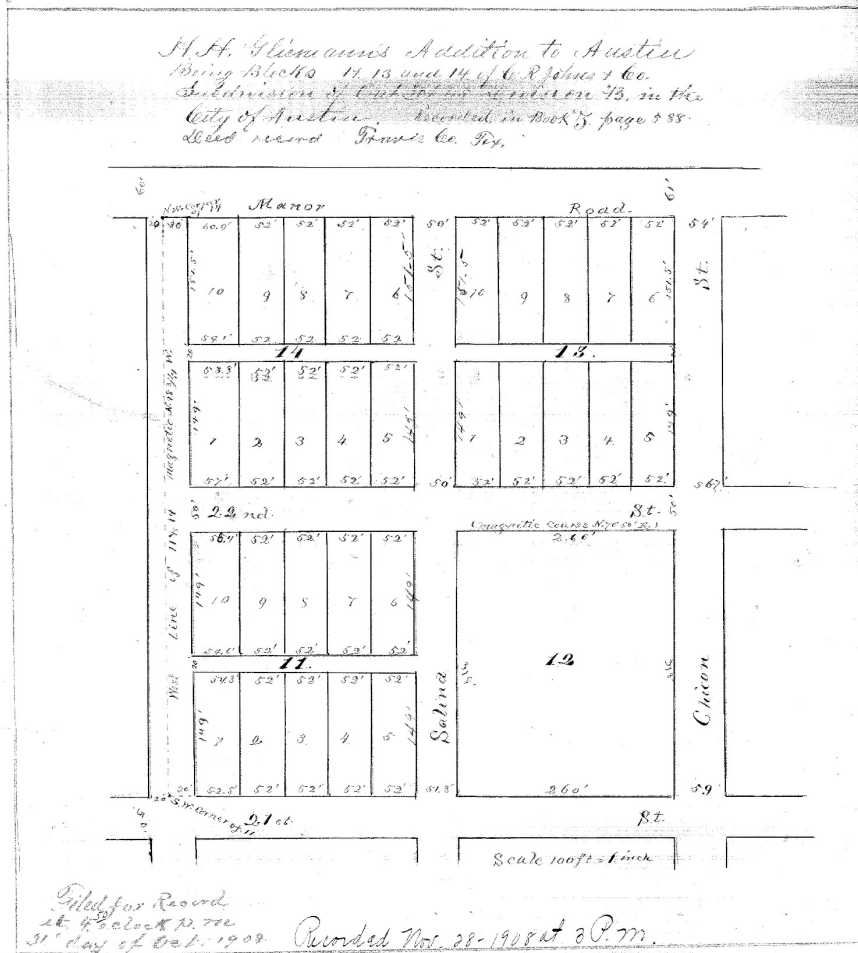

The State of Texas,
County of Travis } I, H.H. Glissman of Austin Travis County
Texas, do hereby certify that the above map is a true and correct
map of the Addition in accordance with the City of Austin in Travis
County, Texas; and all sales of lots therein will be made with
reference to said map. And the streets and alleys in said
subdivision are hereby dedicated by me to the public for street
and alley purposes. Witness my signature this 31st day of
October A.D. 1908.

H.H. Glissman

The State of Texas
County of Travis }

Before me Albert D. Allison a Notary Public in and for Travis
County Texas, on this day personally appeared H.H. Glissman known
to me to be the person, whose name is subscribed to the foregoing
instrument, and acknowledged to me that he executed the same
for the purpose and consideration therein expressed.

Given under my hand and seal of Office at Austin
Texas this 31st day of October A.D. 1908.

(Seal)

Albert D. Allison
Notary Public, Travis County Texas

Plat, H.H. Glissman's Addition, 1908. Source: Travis County Clerk, vol 2, pg. 174.

*Refer to the Recommended Historic Districts text in Section I-7 for information regarding interpretation of these forms.

CITY OF AUSTIN HISTORIC RESOURCES SURVEY – APPENDICES

Inventory table of all individual resources within the boundaries of the recommended Blackland Historic District. Note that the owner name is subject to change. Owner support information will be completed upon future potential submission of the historic district application packet.

ID	Parcel ID	Address	Owner name 1	Legal description	Recommended NRHP designations	Owner support
15449	202331	1703 E 20 ST	EDSON RICHARD & SUZANE	LOT 7 BLK 3 OLT 45 DIV B HOFHEINZ RESUB	Contributing	
15463	202284	1710 E 20 ST	RISING STAR BAPTIST CHURCH	LOT 1-4 BLK 6 OLT 45 DIV B JOHNS C R SUBD	Contributing	
15475	202341	1803 E 20 ST	BLACKLAND COMMUNITY	LOT 7 BLK 4 OLT 45 DIV B JOHNS C R SUBD	Non-contributing	
15477	202295	1812 E 20 ST	BLACKLAND COMMUNITY	LOT 1 FRANZETTI JOE C RESUB AMND LT 7-12 BL 5 OL 45 DIV B	Contributing	
15476	202295	1812 E 20 ST	BLACKLAND COMMUNITY	LOT 1 FRANZETTI JOE C RESUB AMND LT 7-12 BL 5 OL 45 DIV B	Contributing	
18796	202350	1901 E 20 ST	RUWE RYAN L	N 50FT OF LOT 8 BLK 1 OLT 46 DIV B JOHNS C R SUBD	Non-contributing	
18793	202351	1903 E 20 ST	TWENTIETH STREET EAST 1903 LLC	LOT 7 BLK 1 OLT 46 DIV B JOHNS C R SUBD	Non-contributing	
18788	202352	1905 E 20 ST	TORRES ROSA M & AURELIO	LOT 6 BLK 1 OLT 46 DIV B JOHNS C R SUBD	Non-contributing	
18786	202353	1907 E 20 ST	TSAI CHIEN-HSIN	N 100FT OF W 32.5FT OF LOT 5 BLK 1 OLT 46 DIV B JOHNS C R SUBD	Non-contributing	
18780	202354	1909 E 20 ST	TRENT ANDREW & KARI BANTA	N 100FT OF E 32.5FT OF LOT 5 BLK 1 OLT 46 DIV B JOHNS C R SUBD	Contributing	
18783	202354	1909 E 20 ST	TRENT ANDREW & KARI BANTA	N 100FT OF E 32.5FT OF LOT 5 BLK 1 OLT 46 DIV B JOHNS C R SUBD	Non-contributing	
16197	202358	2001 E 20 ST	UNITED WAY CAPITAL AREA	LOT 1 UNITED WAY CAPITAL SUBD	Non-contributing	
16076	202311	2010 E 20 ST	ROTHBAUM ABRAHAM	W 40FT OF LOT 5 *& W 40FT OF S 30FT LOT 6 BLK 7 OLT 46 DIV B JOHNS C R SUBD	Non-contributing	
16038	202327	2100 E 20 ST	CHAVEZ AVERY JOHN & PATRICIA DUCAYET	W 43.33FT OF LOT 1 BLK 6 OLT 46 DIV B JOHNS C R SUBD	Non-contributing	
18779	202359	2101 E 20 ST			Non-contributing	
16037	202326	2102 E 20 ST	FOWLER DONALD RAY	E 21.66FT OF LOT 1 *& W 21.66FT OF LOT 2 BLK 6 OLT 46 DIV B JOHNS C R SUBD	Contributing	

**Refer to the Recommended Historic Districts text in Section I-7 for information regarding interpretation of these forms.*

CITY OF AUSTIN HISTORIC RESOURCES SURVEY – APPENDICES

ID	Parcel ID	Address	Owner name 1	Legal description	Recommended NRHP designations	Owner support
18776	202360	2103 E 20 ST	900 RIO PROPERTIES LLC	W 39FT OF LOT 7 * & E 13FT LOT 8 BLK 3 OLT 46 DIV B JOHNS C R SUBD	Non-contributing	
16028	202325	2104 E 20 ST	WILSON SAM E & LURA	E 43.33FT OF LOT 2 BLK 6 OLT 46 DIV B JOHNS C R SUBD	Contributing	
18799	202361	2105 B E 20 ST	GONZALEZ PAULA ELDA	W 26FT OF LOT 6 * & E 26FT LOT 7 BLK 3 OLT 46 DIV B JOHNS C R SUBD	Non-contributing	
18772	202361	2105 E 20 ST	GONZALEZ PAULA ELDA	W 26FT OF LOT 6 * & E 26FT LOT 7 BLK 3 OLT 46 DIV B JOHNS C R SUBD	Non-contributing	
16027	202324	2106 E 20 ST	HAMPTON ALAN D & ROY CIPPLE JR	S 99FT OF W 50FT OF LOT 3 BLK 6 OLT 46 DIV B JOHNS C R SUBD	Non-contributing	
18769	202362	2107 E 20 ST	DAMAL MIKE	W 13FT OF LOT 5 * & E 39FT OF LOT 6 BLK 3 OLT 46 DIV B JOHNS C R SUBD	Non-contributing	
18766	202363	2109 E 20 ST	MARCIS RICHARD & JULIE	E 52FT OF LOT 5 BLK 3 OLT 46 DIV B JOHNS C R SUBD	Non-contributing	
16015	204028	2200 E 20 ST	ELLISON HENRY LEE	S 74.5FT LOT 1 BLK 5 OLT 46 DIV B JOHNS C R SUBD	Non-contributing	
18765		2201 B E 20 ST			Non-contributing	
18760	204041	2201 E 20 ST	ADAMIAK RUDOLPH R & JOYCE A	0.077 AC OF W 45FT LOT 8 BLK 4 OLT 46 DIV B JOHNS C R SUBD	Non-contributing	
16014	204027	2202 E 20 ST	HILL HENRY E JR & ARVIL W	W 49FT LOT 2 BLK 5 OLT 46 DIV B JOHNS C R SUBD	Contributing	
18758	204032	2203 E 20 ST	PETERS KENDRA K	W 23.89FT LOT 7 * & E 20FT LOT 8 BLK 4 OLT 46 DIV B JOHNS C R SUBD	Contributing	
16013	204026	2204 E 20 ST	DAMAL MICHAEL E	E 16FT LOT 2 * & W 33FT LOT 3 BLK 5 OLT 46 DIV B JOHNS C R SUBD	Contributing	
20747	204026	2204 E 20 ST	DAMAL MICHAEL E	E 16FT LOT 2 * & W 33FT LOT 3 BLK 5 OLT 46 DIV B JOHNS C R SUBD	Non-contributing	
18754	204033	2205 E 20 ST	EARLS PEARLINE	W 3.32FT LOT 6 * & E 41.15FT LOT 7 BLK 4 OLT 46 DIV B JOHNS C R SUBD	Contributing	
18753	204034	2207 E 20 ST	VANNOY BRYAN & LIZETTE	CEN 45.87FT LOT 6 BLK 4 OLT 46 DIV B JOHNS C R SUBD	Non-contributing	

**Refer to the Recommended Historic Districts text in Section I-7 for information regarding interpretation of these forms.*

CITY OF AUSTIN HISTORIC RESOURCES SURVEY – APPENDICES

ID	Parcel ID	Address	Owner name 1	Legal description	Recommended NRHP designations	Owner support
16086	202302	E 20 ST			Non-contributing	
15474		E 20 ST			Non-contributing	
15532	202243	1700 E 21 ST	BAIRD DAVID R	LOT 1 BLK 11 OLT 45 DIV B GLISMANN SUBD	Contributing	
15615	202243	1700 E 21 ST	BAIRD DAVID R	LOT 1 BLK 11 OLT 45 DIV B GLISMANN SUBD	Non-contributing	
15535	202285	1701 E 21 ST	OVERTON ROSCOE SR & JOHNNIE M	LOT 1 BLK 6 OLT 45 DIV B COLEMANS ADDN	Non-contributing	
15531	202245	1702 E 21 ST	BLACKLAND COMMUNITY	LOT 2 BLK 11 OLT 45 DIV B GLISSMAN ADDN	Contributing	
15523	202244	1704 E 21 ST	GARCIA HOMERO	LOT 3 BLK 11 OLT 45 DIV B GLISSMAN ADDN	Non-contributing	
15533	202287	1705 E 21 ST	OVERTON JOHNNIE MAE	LOT 3 BLK 6 OLT 45 DIV B COLEMANS ADDN	Contributing	
15521	202288	1707 E 21 ST	OVERTON JOHNNIE MAE	LOT 4 BLK 6 OLT 45 DIV B COLEMANS ADDN	Contributing	
15511	202241	1708 E 21 ST	NICELY MAUD E	LOT 5 BLK 11 OLT 45 DIV B GLISSMAN ADDN	Contributing	
15520	202283	1709 E 21 ST	CALDWELL EDGAR	E 50FT OF LOT 5 BLK 6 OLT 45 DIV B JOHNS C R SUBD	Contributing	
15510	202253	1800 E 21 ST	AGUILAR MARIO	65 X 149FT & S10FT ADJ ALLEY BLK 12 OLT 45 DIVISION B	Contributing	
15509	202252	1802 E 21 ST	EDL 2012 TRUST	65 X 149FT & S10FT ADJ ALLEY BLK 12 OLT 45 DIVISION B	Contributing	
18938	202263	1906 E 21 ST	CLARK JEFF F & MARY A	E 45' OF S 95' OF LOT 2 BLK 9 OLT 46 DIV B JOHNS C R SUBD	Non-contributing	
18845	202297	1907 E 21 ST	HUMPHREY ANDREW &	LOT 5 *RESUB OF BLK 8 OLT 46 DIV B JOHNS C R SUBD	Contributing	
18843	202297	1907 E 21 ST	HUMPHREY ANDREW &	LOT 5 *RESUB OF BLK 8 OLT 46 DIV B JOHNS C R SUBD	Contributing	
15876	202262	1908 E 21 ST	BELL KARA ANN	LOT 3 BLK 9 OLT 46 DIV B JOHNS C R SUBD	Contributing	
15881	202261	1910 E 21 ST	DAVIS ALEXANDER BRANDT	LOT 3-1/2 BLK 9 OLT 46 DIV B JOHNS C R SUBD	Contributing	
15885	202260	1912 E 21 ST	DOGGETT CATHERINE & BRIAN E WALTERS	LOT 4 BLK 9 OLT 46 DIV B JOHNS C R SUBD	Non-contributing	
15884	202260	1912 E 21 ST	DOGGETT CATHERINE & BRIAN E WALTERS	LOT 4 BLK 9 OLT 46 DIV B JOHNS C R SUBD	Non-contributing	

**Refer to the Recommended Historic Districts text in Section I-7 for information regarding interpretation of these forms.*

CITY OF AUSTIN HISTORIC RESOURCES SURVEY – APPENDICES

ID	Parcel ID	Address	Owner name 1	Legal description	Recommended NRHP designations	Owner support
18839	476569	2001 E 21 ST	LUSCOMBE CHRIS R & LAUREN	LOT 4A BLK 7 OLT 46 DIV B MILBYS SUBD RESUB OF LOTS 3&4	Non-contributing	
18838	476570	2005 E 21 ST	DUNKLEY MARK S & RANDI MIQUELE	LOT 4B BLK 7 OLT 46 DIV B MILBYS SUBD RESUB OF LOTS 3&4	Non-contributing	
15909	202278	2102 E 21 ST	TAYLOR PRESTON ESTATE	E 50FT OF LOT 2 BLK 11 OLT 46 DIV B JOHNS C R SUBD	Contributing	
18830	202318	2103 E 21 ST	SCHMIDT DANIEL	W 39FT LOT 7 & E 13FT OF LOT 8 BLK 6 OLT 46 DIV B JOHNS C R SUBD	Non-contributing	
18826	202319	2105 E 21 ST	YAMIN GREGORY K & SHARON K &	W 26FT OF LOT 6 * & E 26FT LOT 7 BLK 6 OLT 46 DIV B JOHNS C R SUBD	Non-contributing	
15922	202277	2106 E 21 ST	MOHRIG DAVID C & CHIU-MI LAI	W 37.5' OF LOT 3 BLK 11 OLT 46 DIV B JOHNS C R SUBD	Contributing	
18820	202320	2107 E 21 ST	KOLB WILLIAM	E 39FT OF LOT 6 * & W13FT OF LOT 5 BLK 6 OLT 46 DIV B JOHNS C R SUBD	Contributing	
18824	202320	2107 E 21 ST	KOLB WILLIAM	E 39FT OF LOT 6 * & W13FT OF LOT 5 BLK 6 OLT 46 DIV B JOHNS C R SUBD	Non-contributing	
18818	202321	2109 E 21 ST	OBERG GUY L II & MARY LYNN	E 52FT OF LOT 5 BLK 6 OLT 46 DIV B JOHNS C R SUBD	Contributing	
15928	202276	2110 E 21 ST	MOHRIG DAVID C & CHIU-MI LAI	E 37.5FT OF LOT 3 BLK 11 OLT 46 DIV B JOHNS C R SUBD	Non-contributing	
15925	202275	2112 E 21 ST	BLACK V K MRS	LOT 4 BLK 11 OLT 46 DIV B JOHNS C R SUBD	Contributing	
18811	204022	2203 E 21 ST	STERNBURG PETER	.1680AC OF LOT 7 BLK 5 OLT 46 DIV B JOHNS C R SUBD	Contributing	
18810	204023	2205 E 21 ST	CHAVEZ BRIAN R &	W 32.5FT LOT 6 & E 16.25FT LOT 7 BLK 5 OLT 46 DIV B JOHNS C R SUBD	Non-contributing	
18806	204024	2207 E 21 ST	SKARNULIS CYNTHIA LYNN & LEANNA	W 16.25FT LOT 5 * & E 32.5FT LOT 6 OLT 46 DIV B JOHNS C R SUBD	Contributing	
18803	204025	2209 E 21 ST	MURPHY DEBRA	E 48.75FT LOT 5 BLK 5 OLT 46 DIV B JOHNS C R SUBD	Contributing	
15932	203990	E 21 ST			Non-contributing	
15908		E 21 ST			Non-contributing	
15534		E 21 ST			Non-contributing	
15522		E 21 ST			Non-contributing	

**Refer to the Recommended Historic Districts text in Section I-7 for information regarding interpretation of these forms.*

CITY OF AUSTIN HISTORIC RESOURCES SURVEY – APPENDICES

ID	Parcel ID	Address	Owner name 1	Legal description	Recommended NRHP designations	Owner support
15616	202235	1701 B E 22 ST	BLACKLAND COMMUNITY	S 75.5FT OF LOT 10 BLK 11 OLT 45 DIV B GLISSMAN ADDN	Non-contributing	
15614	202235	1701 A E 22 ST	BLACKLAND COMMUNITY	S 75.5FT OF LOT 10 BLK 11 OLT 45 DIV B GLISSMAN ADDN	Non-contributing	
15603	202204	1702 E 22 ST	SHAW JERRIE FAYE SMITH	LOT 2 BLK 14 OLT 45 DIV B GLISSMAN ADDN	Contributing	
15613	202237	1703 E 22 ST	BLACKLAND COMMUNITY	LOT 9 & W 26FT OF LOT 8 BLK 11 OLT 45 DIV B GLISSMAN ADDN	Non-contributing	
15602	202203	1704 E 22 ST	SMITH CHARLES JR	LOT 3 BLK 14 OLT 45 DIV B GLISSMAN ADDN	Contributing	
15593	202238	1705 E 22 ST	JONES JIMMIE LEE	W 24FT OF LOT 7 * & E 26FT OF LOT 8 BLK 11 OLT 45 DIV B GLISSMAN ADDN	Contributing	
15601	202202	1706 E 22 ST	DEMOGINES ANN & ALEXANDER	LOT 4 BLK 14 OLT 45 DIV B GLISSMAN ADDN	Contributing	
15591	202201	1708 E 22 ST	BLACKLAND COMMUNITY	LOT 5 BLK 14 OLT 45 DIV B GLISSMAN ADDN	Non-contributing	
15636	567162	1803 B E 22 ST			Non-contributing	
15635	567163	1803 A E 22 ST			Non-contributing	
15648	202211	1804 E 22 ST	ELLISON RUTH C	LOT 3 BLK 13 OLT 45 DIV B GLISSMAN ADDN	Contributing	
15645	202211	1804 E 22 ST	ELLISON RUTH C	LOT 3 BLK 13 OLT 45 DIV B GLISSMAN ADDN	Contributing	
15646	202210	1806 E 22 ST	SLAYTON ROSEZENIA C	LOT 4 BLK 13 OLT 45 DIV B GLISSMAN ADDN	Contributing	
15647	202209	1808 E 22 ST	JENNINGS JASON ROBERT &	LOT 5 BLK 13 OLT 45 DIV B GLISSMAN ADDN	Contributing	
15833	202218	1902 E 22 ST	BLACKLAND COMMUNITY	LOT 2 BLK 16 OLT 46 DIV B JOHNS C R SUBD	Non-contributing	
15829	202219	1904 E 22 ST	BLACKLAND COMMUNITY	LOT 3 BLK 16 OLT 46 DIV B JOHNS C R SUBD	Non-contributing	
18909	202258	1905 B E 22 ST	ROLAND LEWIS E	LOT 6 BLK 9 OLT 46 DIV B JOHNS C R SUBD	Contributing	
18897	202259	1907 E 22 ST	SCOTT GROUP THE	LOT 5 BLK 9 OLT 46 DIV B JOHNS C R SUBD	Non-contributing	
15813	202216	1908 E 22 ST	BROWN MATILDA ETAL	LOT 4 BLK 16 OLT 46 DIV B JOHNS C R SUBD	Non-contributing	

**Refer to the Recommended Historic Districts text in Section I-7 for information regarding interpretation of these forms.*

CITY OF AUSTIN HISTORIC RESOURCES SURVEY – APPENDICES

ID	Parcel ID	Address	Owner name 1	Legal description	Recommended NRHP designations	Owner support
15799	202226	2000 E 22 ST	2015 MANOR ROAD DEVELOPMENT LLC	LOT 1 BLK 15 OLT 46 DIV B JOHNS C R SUBD (PRORATE 3/10/15 TO 12/31/15)	Non-contributing	
15798	202225	2004 E 22 ST	JONES-DAVIS MARY	LOT 2 BLK 15 OLT 46 DIV B JOHNS C R SUBD	Contributing	
15797	202224	2008 E 22 ST	QUALLE GARY E	LOT 3 BLK 15 OLT 46 DIV B JOHNS C R SUBD	Non-contributing	
15793	202223	2012 E 22 ST	SANDERS CAROLYN FAY	LOT 4 *LESS E 4.67FT BLK 15 OLT 46 DIV B JOHNS C R SUBD	Non-contributing	
15780	202231	2100 E 22 ST	WOODWARD LEE	S 76.6FT OF LOT 1 BLK 14 OLT 46 DIV B JOHNS C R SUBD	Contributing	
18891	202271	2101 E 22 ST	MOSBY J E JR & EVA MARIE	LOT 8 BLK 11 OLT 46 DIV B LESS W 4.67FT JOHNS C R SUBD	Non-contributing	
15774	202230	2102 E 22 ST	KAYE ROBERT	LOT 2 BLK 14 OLT 46 DIV B JOHNS C R SUBD	Contributing	
18888	202272	2103 E 22 ST	GARRISON MICHAEL & JADA	W 50FT OF LOT 7 BLK 11 OLT 46 DIV B JOHNS C R SUBD	Non-contributing	
18887	202273	2105 E 22 ST	E-135 PROPERTIES LLC	W 25FT OF LOT 6 & E 25FT OF LOT 7 BLK 11 OLT 46 DIV B JOHNS C R SUBD (PRORATE 5/17/91 TO 12/31/91)	Contributing	
18882	202274	2107 E 22 ST	MONTGOMERY JAMES WALLACE II	E 50FT OF LOT 6 BLK 11 OLT 46 DIV B JOHNS C R SUBD	Contributing	
18879	202281	2109 E 22 ST	SMITH DONALD R II &	W 1/2 OF LOT 5 BLK 11 OLT 46 DIV B JOHNS C R SUBD	Non-contributing	
18878	202282	2111 E 22 ST	SULLIVAN CHRISTOPHER &	E 1/2 OF LOT 5 BLK 11 OLT 46 DIV B JOHNS C R SUBD	Non-contributing	
18876	202282	2111 E 22 ST	SULLIVAN CHRISTOPHER &	E 1/2 OF LOT 5 BLK 11 OLT 46 DIV B JOHNS C R SUBD	Non-contributing	
15756	203958	2200 E 22 ST			Contributing	
18859	203982	2201 E 22 ST	SPIGNER JAMES MURPHY H &	LOT 8 & W 21FT OF LOT 7 BLK 12 OLT 46 DIV B JOHNS C R SUBD & PLUS ADJ VAC ALLEY	Contributing	
18869	203983	2205 E 22 ST	ROESSLER CHARLES B JR & GAIL C	.1482A OF LOT 7 BLK 12 OLT 46 DIV B JOHNS C R SUBD & PLUS ADJ VAC ALLEY	Contributing	

**Refer to the Recommended Historic Districts text in Section I-7 for information regarding interpretation of these forms.*

CITY OF AUSTIN HISTORIC RESOURCES SURVEY – APPENDICES

ID	Parcel ID	Address	Owner name 1	Legal description	Recommended NRHP designations	Owner support
18862	203983	2205 E 22 ST	ROESSLER CHARLES B JR & GAIL C	.1482A OF LOT 7 BLK 12 OLT 46 DIV B JOHNS C R SUBD & PLUS ADJ VAC ALLEY	Contributing	
15751	203955	2206 E 22 ST	GOODRICH DAVID GERARD &	S 50FT LOT 3-4 * & E 3FT OF S50FT LOT 2 BLK 13 OLT 46 DIV B JOHNS C R SUBD	Contributing	
18867	203984	2207 E 22 ST	HOUSTON ORA ANN	LOT 6 & E 1FT LOT 7 BLK 12 OLT 46 DIV B JOHNS C R SUBD & PLUS ADJ VAC ALLEY	Contributing	
18873	203986	2209 E 22 ST	DENSON MARK KEVIN	N 110FT LOT 5 BLK 12 OLT 46 DIV B JOHNS C R SUBD	Non-contributing	
15871		E 22 ST			Non-contributing	
15773	202229	E 22 ST			Non-contributing	
15769		E 22 ST			Non-contributing	
16039	202310	2000 ALAMO ST	WALLACE GEORGE & ETTA MAE	S 50FT OF E 80FT OF LOT 5 BLK 7 OLT 46 DIV B JOHNS C R SUBD	Contributing	
16040	202309	2002 ALAMO ST	THOGERSEN WILLIAM W	N 25FT OF E 80FT OF LOT 5 * & S 30FT OF E 80FT LOT 6 BLK 7 OLT 46 DIV B JOHNS C R SUBD	Contributing	
16042	202308	2006 ALAMO ST	YOUNG GLENDA	N 54FT LOT 6 BLK 7 OLT 46 DIV B JOHNS C R SUBD	Contributing	
18831	202317	2007 ALAMO ST	CRADDOCK MAJOR & GWENDOLYN	W 52FT OF LOT 8 BLK 6 OLT 46 DIV B JOHNS C R SUBD	Contributing	
16063	202317	2007 ALAMO ST	CRADDOCK MAJOR & GWENDOLYN	W 52FT OF LOT 8 BLK 6 OLT 46 DIV B JOHNS C R SUBD	Contributing	
16053	202307	2008 ALAMO ST	BARTON MIKE & LINDA J BARTON	S 50FT OF LOT 7 BLK 7 OLT 46 DIV B JOHNS C R SUBD	Contributing	
16055	202315	2012 ALAMO ST	BARTON MIKE & LINDA BARTON & MARK DUNKLEY	N 32FT OF LOT 7 * & S 20FT OF LOT 8 BLK 7 OLT 46 DIV B JOHNS C R SUBD	Non-contributing	
16062	202306	2016 ALAMO ST	BLACKLAND COMMUNITY	N 55FT OF LOT 8 BLK 7 OLT 46 DIV B JOHNS C R SUBD	Contributing	
15902	202267	2100 ALAMO ST	CITY OF AUSTIN	LOT 4 BLK 10 OLT 46 DIV B JOHNS C R SUBD	Non-contributing	
15901		2100 ALAMO ST			Non-contributing	
18976	202232	2205 ALAMO ST	WOODWARD LEE	N 72.4FT OF LOT 1 BLK 14 OLT 46 DIV B JOHNS C R SUBD	Contributing	

**Refer to the Recommended Historic Districts text in Section I-7 for information regarding interpretation of these forms.*

CITY OF AUSTIN HISTORIC RESOURCES SURVEY – APPENDICES

ID	Parcel ID	Address	Owner name 1	Legal description	Recommended NRHP designations	Owner support
18974	202233	2207 ALAMO ST	OLIVER STACY	S 49FT OF LOT 7-8 BLK 14 OLT 46 DIV B JOHNS C R SUBD	Contributing	
15975	204035	1906 CHESTNUT AVE	WILLIE CHAPEL PRIMITIVE BAPTIS	LOT 5 *E15.8FT LOT 6 BLK 4 DIV B JOHNS C R SUBD	Contributing	
15971	204031	2000 CHESTNUT AVE	HARRY ARMS LLC	LOT 4B *LESS E15FT OLT 46 DIV B MOSBY ADDN	Contributing	
15967	204030	2004 CHESTNUT AVE	MOSBY J E & EVA MARIE LIFE EST	LOT 4A LESS E 15FT OLT 46 DIV B MOSBY ADDN	Contributing	
15942	203989	2102 CHESTNUT AVE	AMIN ANKOOR & MEREDITH JOYCE	CEN 50FT LOT 3-4 BLK 12 OLT 46 DIV B JOHNS C R SUBD	Contributing	
15943	203988	2104 CHESTNUT AVE	MCMAHAN JAMES D JR	.1470AC OF LOT 3-4 BLK 12 OLT 46 DIV B JOHNS C R SUBD & PLUS ADJ VAC ALLEY	Non-contributing	
15945		2106 CHESTNUT AVE			Non-contributing	
15748	203954	2202 CHESTNUT AVE	WILLIAMS ROXIE M	CEN 50FT LOT 3-4 BLK 13 OLT 46 DIV B JOHNS C R SUBD	Contributing	
15743	203953	2204 CHESTNUT AVE	BALLENTINE CHRISTOPHER	N 49FT LOT 3-4 BLK 13 OLT 46 DIV B JOHNS C R SUBD	Contributing	
16166	202348	1905 CHICON ST			Non-contributing	
16164	202349	1907 CHICON ST	WILLIAMSON DONNA M COMBS	CEN 50FT OF LOT 8 BLK 1 OLT 46 DIV B JOHNS C R SUBD	Non-contributing	
15484	202342	1908 CHICON ST	CHILDRENS HAVEN ASSOC	N 99.34FT OF LOT 5-6 BLK 4 OLT 45 DIV B JOHNS C R SUBD	Non-contributing	
16149	202303	2001 CHICON ST	2001 CHICON LLC	LOT 1-3 RESUB OF BLK 8 OLT 46 DIV B JOHNS C R SUBD	Contributing	
15486	202294	2004 CHICON ST	BLACKLAND COMMUNITY	LOT 2 FRANZETTI JOE C RESUB AMND LT 7-12 BL 5 OL 45 DIV B	Contributing	
15485	202294	2004 CHICON ST	BLACKLAND COMMUNITY	LOT 2 FRANZETTI JOE C RESUB AMND LT 7-12 BL 5 OL 45 DIV B	Contributing	
15495	202293	2008 CHICON ST	BLACKLAND COMMUNITY	LOT 3 FRANZETTI JOE C RESUB AMND LT 7-12 BL 5 OL 45 DIV B	Contributing	
15494	202293	2008 CHICON ST	BLACKLAND COMMUNITY	LOT 3 FRANZETTI JOE C RESUB AMND LT 7-12 BL 5 OL 45 DIV B	Contributing	

**Refer to the Recommended Historic Districts text in Section I-7 for information regarding interpretation of these forms.*

CITY OF AUSTIN HISTORIC RESOURCES SURVEY – APPENDICES

ID	Parcel ID	Address	Owner name 1	Legal description	Recommended NRHP designations	Owner support
16141	202296	2009 CHICON ST	DAMAL MICHAEL E	LOT 4 *RESUB OF BLK 8 OLT 46 DIV B JOHNS C R SUBD	Contributing	
16134	202296	2011 CHICON ST	DAMAL MICHAEL E	LOT 4 *RESUB OF BLK 8 OLT 46 DIV B JOHNS C R SUBD	Contributing	
15497	202292	2012 CHICON ST	BLACKLAND COMMUNITY	LOT 4 FRANZETTI JOE C RESUB AMND LT 7-12 BL 5 OL 45 DIV B	Contributing	
15496	202292	2012 CHICON ST	BLACKLAND COMMUNITY	LOT 4 FRANZETTI JOE C RESUB AMND LT 7-12 BL 5 OL 45 DIV B	Contributing	
15671	202251	2100 CHICON ST	FERNANDEZ ANA MARGARITA	49 X 130FT OF LOT 12 OLT 45 DIVISION B	Contributing	
18935	202264	2101 CHICON ST	OLSEN DANIEL M	S 95FT OF LOT 1 * & W 20FT OF S 95FT OF LOT 2 BLK 9 OLT 46 DIV B JOHNS C R SUBD	Contributing	
18932	202264	2101 CHICON ST	OLSEN DANIEL M	S 95FT OF LOT 1 * & W 20FT OF S 95FT OF LOT 2 BLK 9 OLT 46 DIV B JOHNS C R SUBD	Non-contributing	
18930	202250	2102 CHICON ST	BLACKLAND COMMUNITY	50 X 130FT LOT 12 OLT 45 DIVISION B	Non-contributing	
15670	202249	2104 CHICON ST	GILBERT JOE & BETTY GILBERT & SHIRLEY GILBERT	50 X 130FT & S 10FT ADJ ALLEY BLK 12 OLT 45 DIVISION B	Contributing	
18923	202265	2105 CHICON ST	MAKI PATRICK J & KAROLINA M	N54FT OF LOT 1-2 BLK 9 OLT 46 DIV B JOHNS C R	Contributing	
18925	202265	2105 CHICON ST	MAKI PATRICK J & KAROLINA M	N54FT OF LOT 1-2 BLK 9 OLT 46 DIV B JOHNS C R	Non-contributing	
15668	202248	2106 CHICON ST	BLACKLAND COMMUNITY	36 X 130FT & N10FT ADJ ALLEY BLK 12 OLT 45 DIVISION B	Contributing	
18920	202255	2107 CHICON ST	NELSON BRYANT CHRISTOPHER	S 34.5FT OF LOT 7-8 & N40' OF E30' LOT 7 BLK 9 OLT 46 DIV B JOHNS C R SUBD	Non-contributing	
15667		2108 CHICON ST		36 X 130FT & N10FT ADJ ALLEY BLK 12 OLT 45 DIVISION B	Contributing	
18916	202256	2109 CHICON ST	GUTIERREZ GRACE GOMEZ	CEN 40FT LOT 8 & CEN 40FT OF W 35FT LOT 7 BLK 9 OLT 46 DIV B JOHNS C R SUBD	Non-contributing	
15666	202246	2110 CHICON ST	CARLSON ROBERT WAYNE	63 X 130FT LOT 12 OLT 45 DIVISION B	Contributing	

**Refer to the Recommended Historic Districts text in Section I-7 for information regarding interpretation of these forms.*

CITY OF AUSTIN HISTORIC RESOURCES SURVEY – APPENDICES

ID	Parcel ID	Address	Owner name 1	Legal description	Recommended NRHP designations	Owner support
18914	202257	2111 CHICON ST	AUSTIN ALPHA FOUNDATION	N 74.5FT OF LOT 7-8 BLK 9 OLT 46 DIV B JOHNS C R SUBD TAXABLE PORTION	Contributing	
16148	202305	CHICON ST			Non-contributing	
13605		CHICON ST			Non-contributing	
20762		1900 BLOCK CHICON ST			Non-contributing	
16026	202323	2002 COLETO ST	JOHNSON SEDALIA & SANDY	S 99FT OF LOT 4 * & S 99FT OF E 15FT LOT 3 BLK 6 OLT 46 DIV B JOHNS C R SUBD	Contributing	
16016	204029	2003 COLETO ST	KRESL EMIL F	N 74.5FT LOT 1 BLK 5 OLT 46 DIV B JOHNS C R SUBD	Non-contributing	
16025	202322	2004 COLETO ST	JOHNSON DOROTHY NELL	N 50FT OF LOT 3-4 BLK 6 OLT 46 DIV B JOHNS C R SUBD	Non-contributing	
18814	204021	2009 COLETO ST	GRUBB JEFFREY ALLEN &	LOT 8 BLK 5 OLT 46 DIV B JOHNS C R SUBD	Non-contributing	
18852	203991	2101 COLETO ST	REDMON MAC R & JAMIE D	S 50FT LOT 1-2 BLK 12 OLT 46 DIV B JOHNS C R SUBD	Non-contributing	
18850	203991	2101 COLETO ST	REDMON MAC R & JAMIE D	S 50FT LOT 1-2 BLK 12 OLT 46 DIV B JOHNS C R SUBD	Non-contributing	
18853	203992	2103 COLETO ST	FISHER RICK P	CEN 50FT LOT 1-2 BLK 12 OLT 46 DIV B JOHNS C R SUBD	Contributing	
18857	203993	2105 COLETO ST	PATEL ISHVAR	.1489AC OF LOT 1-2 BLK 12 OLT 46 DIV B JOHNS C R SUBD & PLUS ADJ VAC ALLEY	Contributing	
18955	203959	2203 COLETO ST	PERKINS JAMES & BERNICE	CEN 49FT LOT 1-2 BLK 13 OLT 46 DIV B JOHNS C R SUBD	Non-contributing	
18957	203960	2205 COLETO ST	E I-35 PROPERTIES LLC	N 50FT LOT 1-2 BLK 13 OLT 46 DIV B JOHNS C R SUBD	Contributing	
15448	202329	1909 LEONA ST	GIVONI RIVKA & ZVI	LOT 8 BLK 3 OLT 45 DIV B HOFHEINZ RESUB	Contributing	
15604	202205	2203 LEONA ST	POOLE KATHERINE LIFE ESTATE	LOT 1 BLK 14 OLT 45 DIV B GLISSMAN ADDN	Contributing	
15385	202339	1700 E M L KING JR BLVD	BLACKLAND COMMUNITY	S 1/2 OF LOT 1 BLK 3 OLT 45 DIV B HOFHEINZ RESUB	Non-contributing	
13649	198452	1701 E M L KING JR BLVD	CALAVAN FAMILY PARTNERSHIP LTD	W43.3' OF LOT 8 BLK 11 OLT 37 DIV B JOHNS C R SUBD	Contributing	
15461	202337	1702 E M L KING JR BLVD	GOODEN MILTON	LOT 2 BLK 3 OLT 45 DIV B HOFHEINZ RESUB	Contributing	

**Refer to the Recommended Historic Districts text in Section I-7 for information regarding interpretation of these forms.*

CITY OF AUSTIN HISTORIC RESOURCES SURVEY – APPENDICES

ID	Parcel ID	Address	Owner name 1	Legal description	Recommended NRHP designations	Owner support
15384	202337	1702 E M L KING JR BLVD	GOODEN MILTON	LOT 2 BLK 3 OLT 45 DIV B HOFHEINZ RESUB	Contributing	
13648	198453	1703 E M L KING JR BLVD	CALAVAN FAMILY PARTNERSHIP LTD	W 21.67' OF LOT 7 * & E 21.67' OF LOT 8 BLK 11 OLT 37 DIV B JOHNS C R SUBD	Contributing	
15462	202336	1704 E M L KING JR BLVD	GOODEN MILTON	LOT 2-1/2 BLK 3 OLT 45 DIV B HOFHEINZ RESUB	Contributing	
15383	202336	1704 E M L KING JR BLVD	GOODEN MILTON	LOT 2-1/2 BLK 3 OLT 45 DIV B HOFHEINZ RESUB	Contributing	
13641	198461	1705 E M L KING JR BLVD	CALAVAN FAMILY PARTNERSHIP LTD	E 43.3' OF LOT 7 BLK 11 OLT 37 DIV B JOHNS C R SUBD	Contributing	
13632	198462	1707 E M L KING JR BLVD	MLK DEVELOPMENT LLC	W 43.3' OF LOT 6 BLK 11 OLT 37 DIV B JOHNS C R SUBD	Contributing	
13631	198454	1709 E M L KING JR BLVD	TAYLOR BOBBY RAY	LOT 5 & E 21.67' OF LOT 6 BLK 11 OLT 37 DIV B JOHNS C R SUBD	Non-contributing	
15381	202334	1710 E M L KING JR BLVD	T WARREN INVESTMENTS INC	LOT 4A OLT 45 DIV B NESBY ADDN	Contributing	
15371	202347	1800 E M L KING JR BLVD	STRANGE IRA VERNON JR &	W 43.33FT OF LOT 1 BLK 4 OLT 45 DIV B JOHNS C R SUBD	Non-contributing	
13611	198464	1801 E M L KING JR BLVD	TAYLOR BOBBY R	N107.14' OF W 48.9' OF LOT 8 BLK 12 OLT 37 DIVISION B	Non-contributing	
13610	198465	1803 E M L KING JR BLVD	GORDER JOSH BENJAMIN	W 32' OF LOT 7 * & E 16' OF LOT 8 BLK 12 OLT 37 DIVISION B	Contributing	
15369	202345	1804 E M L KING JR BLVD	BLACKLAND COMMUNITY	E 43.33FT OF LOT 2 BLK 4 OLT 45 DIV B JOHNS C R SUBD	Non-contributing	
13607	198466	1805 E M L KING JR BLVD	GORDER JOSH	W 16.7' OF LOT 6 * & E 33' OF LOT 7 BLK 12 OLT 37 DIVISION B	Contributing	
15493	202344	1814 E M L KING JR BLVD	COOK VAIL JOSEPH & CONNIE REE	LOT 3-4 BLK 4 OLT 45 DIV B JOHNS C R SUBD	Contributing	
15368	202344	1814 E M L KING JR BLVD	COOK VAIL JOSEPH & CONNIE REE	LOT 3-4 BLK 4 OLT 45 DIV B JOHNS C R SUBD	Contributing	
15367	202344	1814 E M L KING JR BLVD	COOK VAIL JOSEPH & CONNIE REE	LOT 3-4 BLK 4 OLT 45 DIV B JOHNS C R SUBD	Non-contributing	
16172	202357	1900 E M L KING JR BLVD	BAR-OR PROPERTIES LLC	LOT 1 BLK 1 OLT 46 DIV B JOHNS C R SUBD	Non-contributing	
16167	202357	1900 E M L KING JR BLVD	BAR-OR PROPERTIES LLC	LOT 1 BLK 1 OLT 46 DIV B JOHNS C R SUBD	Non-contributing	

**Refer to the Recommended Historic Districts text in Section I-7 for information regarding interpretation of these forms.*

CITY OF AUSTIN HISTORIC RESOURCES SURVEY – APPENDICES

ID	Parcel ID	Address	Owner name 1	Legal description	Recommended NRHP designations	Owner support
16171	368766	1902 E M L KING JR BLVD	BAR-OR PROPERTIES LLC	LOT 2 BLK 1 OLT 46 DIV B JOHNS C R SUBD	Non-contributing	
16188	202356	1910 E M L KING JR BLVD	TEXAS STATE AFFORDABLE HOUSING CORPORATION	LOT 3-4 LESS S 15FT BLK 1 OLT 46 DIV B JOHNS C R SUBD	Non-contributing	
16201	202367	2100 E M L KING JR BLVD	BAKIRIS TSAMBIKA M	W 52FT OF LOT 1 BLK 3 OLT 46 DIV B JOHNS C R SUBD	Contributing	
16210	202366	2102 E M L KING JR BLVD	BAER CHLOE-MICHELE P	E 13FT OF LOT 1 *& W 39FT OF LOT 2 BLK 3 OLT 46 DIV B JOHNS C R SUBD	Contributing	
16211	202365	2104 E M L KING JR BLVD	KELLY SARAH KATHERINE ELIZABETH	E 26FT OF LOT 2 *& W26 FT OF LOT 3 BLK 3 OLT 46 DIV B JOHNS C R SUBD	Contributing	
16212	202364	2106 E M L KING JR BLVD	TOLLESON R MICHAEL	LOT 4 & E 39FT OF LOT 3 BLK 3 OLT 46 DIV B JOHNS C R SUBD	Contributing	
16214	202364	2106 E M L KING JR BLVD	TOLLESON R MICHAEL	LOT 4 & E 39FT OF LOT 3 BLK 3 OLT 46 DIV B JOHNS C R SUBD	Non-contributing	
16231	204038	2204 E M L KING JR BLVD	TEXAS STATE AFFORDABLE HOUSING CORPORATION	E 43.33FT LOT 2 & W 43.33FT LOT 3 BLK 4 OLT 46 DIV B JOHNS C R SUBD LESS 1300SQ FT INTO ROW	Non-contributing	
16232	204037	2210 E M L KING JR BLVD	ESTES KEVIN J & PAULA E	E 21.67FT LOT 3 *& W 20FT LOT 4 BLK 4 OLT 46 DIV B JOHNS C R SUBD	Contributing	
16233	204036	2212 E M L KING JR BLVD	CARTER AND BEEPS LLC	E 45FT LOT 4 BLK 4 OLT 46 DIV B JOHNS C R SUBD	Contributing	
16230		E M L KING JR BLVD			Non-contributing	
15382		E M L KING JR BLVD			Non-contributing	
15370	202346	E M L KING JR BLVD			Non-contributing	
15581	202197	1707 MANOR RD	UNIVERSITY OF TEXAS	E 36.47 OF LOT 9 BLK 14 OLT 45 DIV B GLISSMAN ADDN	Non-contributing	
15590	202200	1719 MANOR RD	MCCARVER JAMES W JR	LOT 6 *& E 2FT OF LOT 7 BLK 14 OLT 45 DIV B GLISSMAN ADDN	Contributing	
15582	202200	1719 MANOR RD	MCCARVER JAMES W JR	LOT 6 *& E 2FT OF LOT 7 BLK 14 OLT 45 DIV B GLISSMAN ADDN	Contributing	

**Refer to the Recommended Historic Districts text in Section I-7 for information regarding interpretation of these forms.*

CITY OF AUSTIN HISTORIC RESOURCES SURVEY – APPENDICES

ID	Parcel ID	Address	Owner name 1	Legal description	Recommended NRHP designations	Owner support
15658	202207	1809 MANOR RD	JOSEPH RAYMOND S & VIVIAN N	LOT 8 BLK 13 OLT 45 DIV B GLISSMAN ADDN	Non-contributing	
15849	202215	1917 MANOR RD	SALTY SOW BUILDING LP	LOT 5-6 BLK 16 OLT 46 DIV B JOHNS C R SUBD	Contributing	
15843	202215	1917 MANOR RD	SALTY SOW BUILDING LP	LOT 5-6 BLK 16 OLT 46 DIV B JOHNS C R SUBD	Contributing	
15844	202215	1917 MANOR RD	SALTY SOW BUILDING LP	LOT 5-6 BLK 16 OLT 46 DIV B JOHNS C R SUBD	Contributing	
18945	202234	2101 MANOR RD	OFLP 1 LTD	N 100FT OF LOT 7-8 *LESS W 6.55FT OF LOT 8 BLK 14 OLT 46 DIV B JOHNS C R SUBD	Non-contributing	
18950	202227	2113 MANOR RD	BARGER MARTIN PROPERTIES INC	LOT A JOHN R H SUBD AMENDING PLAT OF LOTS 5 & 6	Contributing	
18948	202227	2113 MANOR RD	BARGER MARTIN PROPERTIES INC	LOT A JOHN R H SUBD AMENDING PLAT OF LOTS 5 & 6	Contributing	
18961	203961	2201 MANOR RD	TORRES AURELIO	W 52FT LOT 8 BLK 13 OLT 46 DIV B JOHNS C R SUBD	Non-contributing	
18962	203962	2207 MANOR RD	TORRES AURELIO	E 13FT LOT 8 *& W39FT LOT 7 BLK 13 OLT 46 DIV B JOHNS C R SUBD	Non-contributing	
18967	203952	2209 MANOR RD	FINKELSTEIN WILLARD C	S 49 FT OF LOT 5-6 *& N100FT W 45FT LOT 6 *& E 26FT LOT 7 BLK 13 OLT 46 DIV B JOHNS C R SUBD	Contributing	
18971		2219 MANOR RD			Non-contributing	
20751		1900 BLOCK MANOR RD			Non-contributing	
15659		MANOR RD			Non-contributing	
15657	202206	MANOR RD			Non-contributing	
16190	202355	1904 POQUITO ST	SELPH MARK A	S 49FT OF LOT 5 BLK 1 OLT 46 DIV B JOHNS C R SUBD	Contributing	
16085	202312	2001 POQUITO ST	DOUGLAS PAMELA	LOT 1 BLK 7 OLT 46 DIV B JOHNS C R SUBD	Contributing	
16081	202312	2001 B POQUITO ST	DOUGLAS PAMELA	LOT 1 BLK 7 OLT 46 DIV B JOHNS C R SUBD	Contributing	
16099	202313	2003 POQUITO ST	RIORDAN ALAN & CANAY	S 42FT OF LOT 2 BLK 7 OLT 46 DIV B JOHNS C R SUBD	Contributing	
16108	202301	2004 POQUITO ST	CUSSER SARAH	LOT 9 RESUB OF BLK 8 OLT 46 DIV B JOHNS C R SUBD	Contributing	

**Refer to the Recommended Historic Districts text in Section I-7 for information regarding interpretation of these forms.*

CITY OF AUSTIN HISTORIC RESOURCES SURVEY – APPENDICES

ID	Parcel ID	Address	Owner name 1	Legal description	Recommended NRHP designations	Owner support
16101	202314	2005 POQUITO ST	BOLSEGA GERARD	N 42FT OF LOT 2 BLK 7 OLT 46 DIV B JOHNS C R SUBD	Contributing	
16109	202300	2006 POQUITO ST	SCHEIB DANIEL M &	LOT 8 RESUB OF BLK 8 OLT 46 DIV B JOHNS C R SUBD	Contributing	
16119	476567	2007 POQUITO ST	JOHNSON MATTHEW BEN	LOT 3B BLK 7 OLT 46 DIV B MILBYS SUBD RESUB OF LOTS 3&4	Non-contributing	
16118	202299	2008 POQUITO ST	CROWHURST MEGAN	LOT 7 *RESUB OF BLK 8 OLT 46 DIV B JOHNS C R SUBD	Contributing	
16122	202298	2010 POQUITO ST	HUMPHREY ANDREW A & KRISTEE HU	LOT 6 *RESUB OF BLK 8 OLT 46 DIV B JOHNS C R SUBD	Contributing	
16121	202298	2010 POQUITO ST	HUMPHREY ANDREW A & KRISTEE HU	LOT 6 *RESUB OF BLK 8 OLT 46 DIV B JOHNS C R SUBD	Contributing	
18835	476568	2011 POQUITO ST	EVANS DERRICK N	LOT 3A BLK 7 OLT 46 DIV B MILBYS SUBD RESUB OF LOTS 3&4	Non-contributing	
16120	476568	2011 POQUITO ST	EVANS DERRICK N	LOT 3A BLK 7 OLT 46 DIV B MILBYS SUBD RESUB OF LOTS 3&4	Non-contributing	
18903		2111 POQUITO ST			Non-contributing	
18943	202221	2213 POQUITO ST	2015 MANOR ROAD DEVELOPMENT LLC	W 63.2FT OF LOT 6 * & ALL OF LOT 7-8 BLK 15 OLT 46 DIV D JOHNS C R SUBD	Non-contributing	
13616	198463	1807 SALINA ST	FRANCIS PATRICK	S 40.53'AV OF W48.9' OF LOT 8 BLK 12 OLT 37 DIVISION B	Contributing	
15451	202333	1906 SALINA ST	BELL JERRY ESTATE	S 49.67FT OF LOT 5-6 BLK 3 OLT 45 DIV B HOFHEINZ RESUB	Contributing	
15450	202332	1910 SALINA ST	BLACKLAND COMMUNITY	N 99.33FT OF LOT 5-6 BLK 3 OLT 45 DIV B HOFHEINZ RESUB	Non-contributing	
15464	202289	2003 SALINA ST	CITY OF AUSTIN	LOT 1-3 * & S 10' ADJ ALLEY BLK 5 OLT 45 DIV B FRANZETTI JOE C RESUB	Non-contributing	
15508	202291	2009 SALINA ST			Non-contributing	
15623	202240	2108 SALINA ST	HARRIS MICHAEL ALAN	S 50' OF LOT 6 * & S 50FT OF E 28FT OF LOT 7 BLK 11 OLT 45 DIV B GLISSMAN ADDN	Non-contributing	
15624	567161	2109 SALINA ST			Non-contributing	
15592	202239	2110 SALINA ST	BLACKLAND COMMUNITY	N 99FT OF LOT 6 * & N 99' OF E 28' OF LOT 7 BLK 11 OLT 45 DIV B GLISSMAN ADDN	Non-contributing	

**Refer to the Recommended Historic Districts text in Section I-7 for information regarding interpretation of these forms.*

CITY OF AUSTIN HISTORIC RESOURCES SURVEY – APPENDICES

ID	Parcel ID	Address	Owner name 1	Legal description	Recommended NRHP designations	Owner support
15625	567162	2111 SALINA ST			Non-contributing	
15626	567163	2123 SALINA ST			Non-contributing	
15638	202212	2201 SALINA ST	BLACKLAND COMMUNITY	S 65FT OF LOT 1-2 *& S 10.73' OF E25.46 LOT 2 BLK 13 OLT 45 DIV B GLISSMAN ADDN	Contributing	
15637	202212	2201 SALINA ST	BLACKLAND COMMUNITY	S 65FT OF LOT 1-2 *& S 10.73' OF E25.46 LOT 2 BLK 13 OLT 45 DIV B GLISSMAN ADDN	Contributing	
15656	202213	2203 SALINA ST	BLACKLAND COMMUNITY	N 84FT OF LOT 1-2 *LESS S10.73' OF E25.46 LOT 2 BLK 13 OLT 45 DIV B GLISSMAN ADDN	Contributing	

**Refer to the Recommended Historic Districts text in Section I-7 for information regarding interpretation of these forms.*