

**CITY OF AUSTIN
Board of Adjustment
Decision Sheet**

DATE: Monday April 9, 2018

CASE NUMBER: C15-2018-0004

☐ Brooke Bailey
☐ William Burkhardt
☐ Christopher Covo
☐ Eric Goff
☐ Melissa Hawthorne
☐ Bryan King
☐ Don Leighton-Burwell
☐ Rahm McDaniel
☐ Veronica Rivera
☐ James Valadez
☐ Michael Von Ohlen
☐ Kelly Blume (Alternate)
☐ Martha Gonzalez (Alternate)
☐ Pim Mayo (Alternate)

APPLICANT: Nikelle Meade

OWNER: Eveann Investment LP

ADDRESS: 4303 VICTORY DR, 2106, 2108, 2110 W Ben White Blvd., 2111 Fort View Drive

VARIANCE REQUESTED: The applicant has requested variance(s) from Article 10, Compatibility Standards:

- A. Section 1063 (B) (Height Limitations and Setbacks for Large Sites) to decrease the required setback from a property in an urban family residence (SF-5) or more restrictive zoning district or on which a use permitted in SF-5 or more restrictive zoning district is located from 25 feet (required) to 0 feet (requested); and to
- B. Section 1063 (C) (1) (Height Limitations and Setbacks for Large Sites) to increase the required height limitation for a structure that is 50 feet or less from property in a SF-5 or more restrictive zoning district or permitted use from two stories and 30 feet (required) to three stories and 40 feet (requested); and to
- C. Section 25-2-1067 (G) (Design Regulations) to permit a parking area or driveway 25 feet or less from a lot that is in an SF-5 or more restrictive district or on which a use permitted in an SF-5 or more restrictive district is located in order to erect a three-story office building, screening wall and detached three-story parking structure on five tracts in a "GR", Community Commercial zoning district, a "LO-CO", Limited Office - Conditional Overlay zoning district, and a "NO-MU-CO", Neighborhood Office - Mixed Use - Conditional Overlay zoning district.


BOARD'S DECISION: Jan 8, 2018 POSTPONED TO FEBRUARY 12, 2018; Feb 12, 2018 POSTPONED TO MARCH 12, 2018; March 12, 2018 POSTPONED TO APRIL 9, 2018; April 9, 2018 POSTPONED TO MAY 14, 2018

FINDING:

1. The Zoning regulations applicable to the property do not allow for a reasonable use because:
2. (a) The hardship for which the variance is requested is unique to the property in that:
(b) The hardship is not general to the area in which the property is located because:
3. The variance will not alter the character of the area adjacent to the property, will not impair the use of adjacent conforming property, and will not impair the purpose of the regulations of the zoning district in which the property is located because:



Leane Heldenfels
Executive Liaison

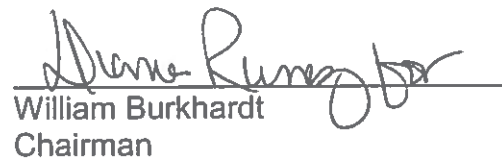

William Burkhardt
Chairman

**CITY OF AUSTIN
Board of Adjustment
Decision Sheet**

DATE: Monday March 12, 2018

CASE NUMBER: C15-2018-0004

☐ Brooke Bailey
☐ William Burkhardt
☐ Christopher Covo
☐ Eric Goff
☐ Melissa Hawthorne
☐ Bryan King
☐ Don Leighton-Burwell
☐ Rahm McDaniel
☐ Veronica Rivera
☐ James Valadez
☐ Michael Von Ohlen
☐ Kelly Blume (Alternate)
☐ Martha Gonzalez (Alternate)
☐ Pim Mayo (Alternate)

APPLICANT: Nikelle Meade

OWNER: Eveann Investment LP

ADDRESS: 4303 VICTORY DR, 2106, 2108, 2110 W Ben White Blvd., 2111 Fort View Drive

VARIANCE REQUESTED: The applicant has requested variance(s) from Article 10, Compatibility Standards:

A. Section 1063 (B) (Height Limitations and Setbacks for Large Sites) to decrease the required setback from a property in an urban family residence (SF-5) or more restrictive zoning district or on which a use permitted in SF-5 or more restrictive zoning district is located from 25 feet (required) to 0 feet (requested); and to

B. Section 1063 (C) (1) (Height Limitations and Setbacks for Large Sites) to increase the required height limitation for a structure that is 50 feet or less from property in a SF-5 or more restrictive zoning district or permitted use from two stories and 30 feet (required) to three stories and 40 feet (requested); and to


C. Section 25-2-1067 (G) (Design Regulations) to permit a parking area or driveway 25 feet or less from a lot that is in an SF-5 or more restrictive district or on which a use permitted in an SF-5 or more restrictive district is located in order to erect a three-story office building, screening wall and detached three-story parking structure on five tracts in a "GR", Community Commercial zoning district, a "LO-CO", Limited Office - Conditional Overlay zoning district, and a "NO-MU-CO", Neighborhood Office - Mixed Use - Conditional Overlay zoning district.

BOARD'S DECISION: Jan 8, 2018 POSTPONED TO FEBRUARY 12, 2018; Feb 12, 2018 POSTPONED TO MARCH 12, 2018; March 12, 2018 POSTPONED TO APRIL 9, 2018




FINDING:

1. The Zoning regulations applicable to the property do not allow for a reasonable use because:
2. (a) The hardship for which the variance is requested is unique to the property in that:
(b) The hardship is not general to the area in which the property is located because:
3. The variance will not alter the character of the area adjacent to the property, will not impair the use of adjacent conforming property, and will not impair the purpose of the regulations of the zoning district in which the property is located because:


Leane Heldenfels
Executive Liaison


William Burkhardt
Chairman



-  SUBJECT TRACT
-  PENDING CASE
-  ZONING BOUNDARY

NOTIFICATIONS

CASE#: C15-2018-0004
LOCATION: 4303 VICTORY DR 4303 VICTORY DR; 2106, 2108, and 2110 W. Ben White Blvd; and 2111 Fort View Dr



This product is for informational purposes and may not have been prepared for or be suitable for legal, engineering, or surveying purposes. It does not represent an on-the-ground survey and represents only the approximate relative location of property boundaries.

This product has been produced by CTM for the sole purpose of geographic reference. No warranty is made by the City of Austin regarding specific accuracy or completeness.

1" = 250'



CITY OF AUSTIN

Development Services Department

One Texas Center | Phone: 512.978.4000

505 Barton Springs Road, Austin, Texas 78704

Board of Adjustment General/Parking Variance Application

WARNING: Filing of this appeal stops all affected construction activity.

This application is a fillable PDF that can be completed electronically. To ensure your information is saved, [click here to Save](#) the form to your computer, then open your copy and continue.

The Tab key may be used to navigate to each field; Shift + Tab moves to the previous field. The Enter key activates links, emails, and buttons. Use the Up & Down Arrow keys to scroll through drop-down lists and check boxes, and hit Enter to make a selection.

The application must be complete and accurate prior to submittal. ***If more space is required, please complete Section 6 as needed.*** All information is required (if applicable).

For Office Use Only

Case # _____ ROW # _____ Tax # _____

Section 1: Applicant Statement

Street Address: 4303 Victory Dr.; 2106, 2108, and 2110 W. Ben White Blvd.; 2111 Fort View Rd.

Subdivision Legal Description:

See Appendix A

Lot(s): _____ Block(s): _____

Outlot: _____ Division: _____

Zoning District: See Appendix A

I/We Nikelle Meade on behalf of myself/ourselves as
authorized agent for Eveann Enterprises, Inc., William Franklin, et al affirm that on
Month October, Day 12, Year 2017, hereby apply for a hearing before the
Board of Adjustment for consideration to (select appropriate option below):

☒ Erect ☐ Attach ☐ Complete ☐ Remodel ☐ Maintain ☐ Other: _____

Type of Structure: Parking structure, office building, and wall.

Portion of the City of Austin Land Development Code applicant is seeking a variance from:

§25-2-1063(B) - Structure within 25 feet of SF-5 or more restrictive zoning or use;
 §25-2-1063(C) - Height / stories of structures within 50 feet of SF-5 or more restrictive zoning;
 §25-2-1067(G) - Parking within 25 feet of SF-5 or more restrictive zoning or use.

Section 2: Variance Findings

The Board must determine the existence of, sufficiency of, and weight of evidence supporting the findings described below. Therefore, you must complete each of the applicable Findings Statements as part of your application. Failure to do so may result in your application being rejected as incomplete. Please attach any additional supporting documents.

NOTE: The Board cannot grant a variance that would provide the applicant with a special privilege not enjoyed by others similarly situated or potentially similarly situated.

I contend that my entitlement to the requested variance is based on the following findings:

Reasonable Use

The zoning regulations applicable to the property do not allow for a reasonable use because:

The zoning regulations applicable to the site do not allow for a reasonable use because of the impact on the ability to provide parking in this area, which is a combination of residential and commercial uses, and where there is a shortage of parking available to both uses. Providing adequate parking for the commercial uses would allow the residential streets to be safer for pedestrians and residential vehicle traffic. For the office building and wall, the site is designated for commercial development, but without variances there is no reasonable way to provide sufficient parking without detrimentally impacting the adjacent single-family residential.

Hardship

a) The hardship for which the variance is requested is unique to the property in that:

This site is uniquely situated in an area with too little parking between two high-speed, high-traffic commercial streets and a narrow, 2-lane single-family residential street. Because of the site's unusual location, commercial patrons will park on the adjacent residential streets if adequate commercial parking is not provided, which creates a safety issue for pedestrians and vehicular traffic attempting to access the single-family residences.

b) The hardship is not general to the area in which the property is located because:

There are no other similarly-situated properties in the area with this unique configuration and location, and no other similarly-situated properties in the area where parking can be added to existing impervious cover given their uses and parking requirements. In addition, this site is uniquely shaped and positioned between a highway and residential area, and across from a major retail store, and this confluence of factors is not general to the area.

Area Character

The variance will not alter the character of the area adjacent to the property, will not impair the use of adjacent conforming property, and will not impair the purpose of the regulations of the zoning district in which the property is located because:

The site abuts two major roadway corridors and a big box commercial use across the street, the adjacent conforming property is owned and occupied by the applicant, and the zoning is intended for commercial uses such as currently on the site. The proposed parking structure will enhance the compatibility of the existing use with the adjacent single-family uses by directing parking and traffic off the single-family residential street. The proposed construction will not access the single family residential street and will provide a buffer.

Parking (additional criteria for parking variances only)

Request for a parking variance requires the Board to make additional findings. The Board may grant a variance to a regulation prescribed in the City of Austin Land Development Code Chapter 25-6, Appendix A with respect to the number of off-street parking spaces or loading facilities required if it makes findings of fact that the following additional circumstances also apply:

1. Neither present nor anticipated future traffic volumes generated by the use of the site or the uses of sites in the vicinity reasonably require strict or literal interpretation and enforcement of the specific regulation because:

N/A

2. The granting of this variance will not result in the parking or loading of vehicles on public streets in such a manner as to interfere with the free flow of traffic of the streets because:

N/A

3. The granting of this variance will not create a safety hazard or any other condition inconsistent with the objectives of this Ordinance because:

N/A

4. The variance will run with the use or uses to which it pertains and shall not run with the site because:

N/A

Section 3: Applicant Certificate

I affirm that my statements contained in the complete application are true and correct to the best of my knowledge and belief.

Applicant Signature: _____ Date: 12/12/2017

Applicant Name (typed or printed): Nikelle S. Meade

Applicant Mailing Address: 111 Congress Avenue. Suite 1400

City: Austin State: Texas Zip: 78701

Phone (will be public information): (512) 479-1147

Email (optional – will be public information): [REDACTED]

Section 4: Owner Certificate

I affirm that my statements contained in the complete application are true and correct to the best of my knowledge and belief.

Owner Signature: _____ Date: 12/12/2017

Owner Name (typed or printed): Eveann Investments. L.P./William Franklin/Eveann Enterprises. Inc.

Owner Mailing Address: 4403 Victory Drive

City: Austin State: Texas Zip: 78704

Phone (will be public information): (512) 479-1147

Email (optional – will be public information): _____

Section 5: Agent Information

Agent Name: Nikelle Meade

Agent Mailing Address: 111 Congress Avenue. Suite 1400

City: Austin State: TX Zip: 78701

Phone (will be public information): (512) 479-1147

Email (optional – will be public information): [REDACTED]

Section 6: Additional Space (if applicable)

Please use the space below to provide additional information as needed. To ensure the information is referenced to the proper item, include the Section and Field names as well (continued on next page).

Appendix A – Site Information

The planned project is comprised of adjacent lots that together form one contiguous project site, as indicated by the “Site Boundary” line on the plans included with the application.

Tracts within the Project Site Boundaries

1. 4303 Victory Drive(“Tract 1”)
2. 2110 W. Ben White Blvd.(“Tract 2”)
3. 2108 W. Ben White Blvd.(“Tract 3”)
4. 2106 W. Ben White Blvd.(“Tract 4”)
5. 2111 Fort View Road(“Tract 5”)


Legal Descriptions

1. Lot A, Barton Market Square, Section Two-A, a subdivision in Travis County, Texas, according to the map or plat of record in Volume 82, Page 241, 242, of the Plat Records of Travis County, Texas (commonly known as 4303 Victory Drive) (Tract 1 of the Project Site)
2. Lots 1, 20, 21, and 22, Goodnight and Pearson Addition Subdivision, a subdivision in Travis County, Texas, as recorded in Volume 5, Page 28 of the Plat Records of Travis County, Texas (commonly known as 2111 Fort View Road, and 2106, 2108, and 2110 W. Ben White Blvd., respectively) (Tracts 5, 4, 3, and 2 of the Project Site, respectively)


Zoning Districts

1. GR (Tract 1)
2. LO-CO (Tracts 2, 3, and 4)
3. NO-MU-CO (Tract 5)

Zoning of Area Properties

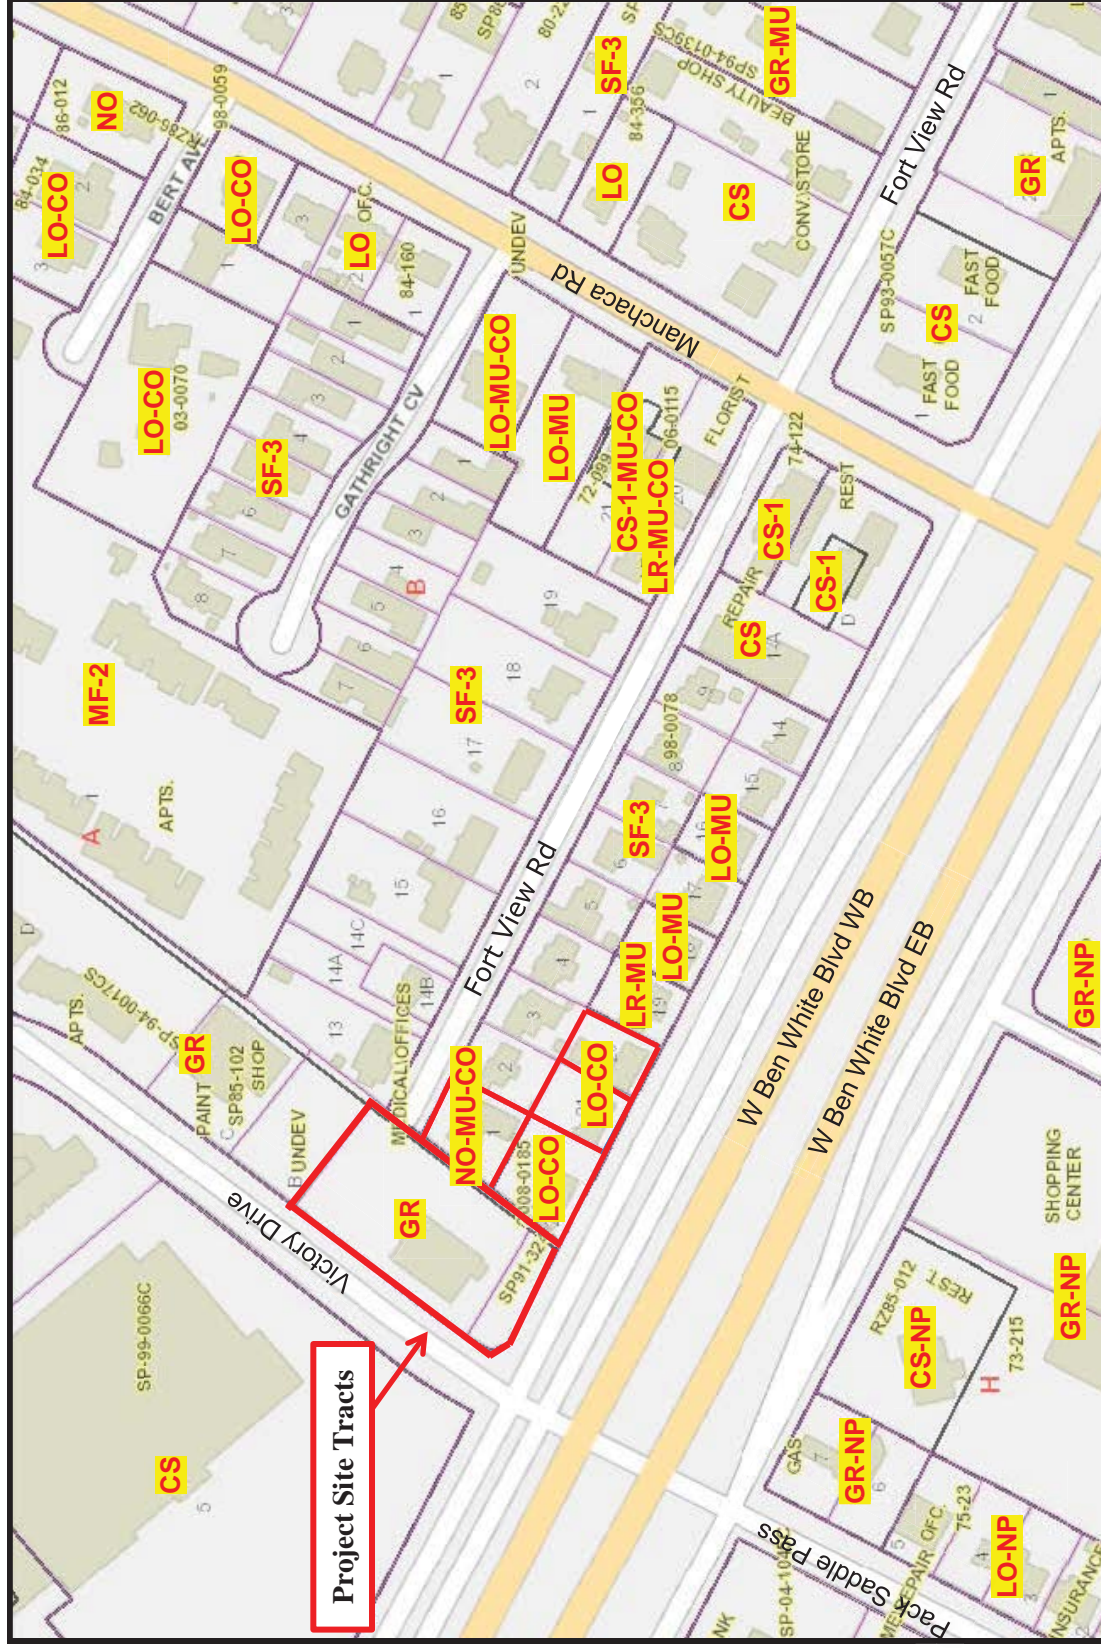

Project Site Tracts

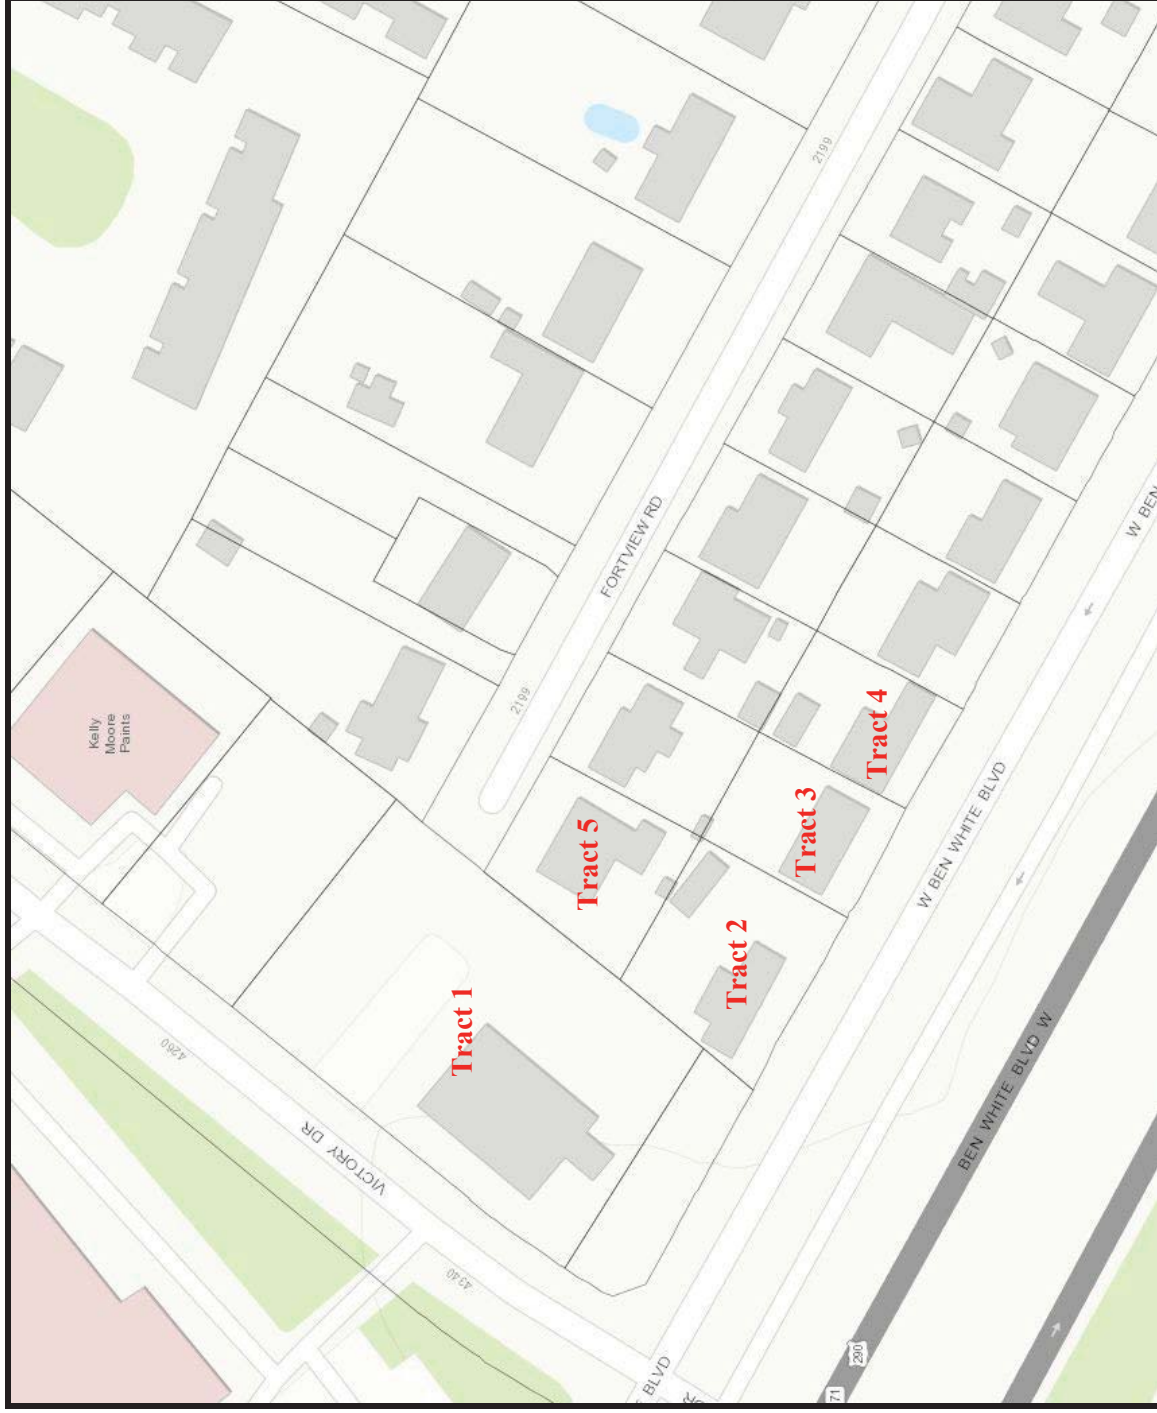

AGENT DESIGNATION LETTER

December 14, 2017

City of Austin
505 Barton Springs Road
One Texas Center
Austin, Texas 78704

Re: Letter Appointing Agent Regarding Variance Application and related matters for property located at 4303 Victory Drive, Austin, TX 78704 (the "**Property**")

To Whom It May Concern:

The undersigned, as the owner of the above-referenced Property, hereby appoints Husch Blackwell LLP (Nikelle Meade), as agent in connection with the above-referenced matter.

Eveann Investments, L.P.,
a Texas limited partnership

By: Eveann Enterprises, Inc.,
a Texas corporation,
its General Partner

By: William G. Franklin
William G. Franklin, President

AGENT DESIGNATION LETTER

December 14, 2017

City of Austin
505 Barton Springs Road
One Texas Center
Austin, Texas 78704

Re: Letter Appointing Agent Regarding Variance Application and related matters for property located at 2110 W. Ben White Blvd., Austin, TX 78704 (the "**Property**")

To Whom It May Concern:

The undersigned, as the owner of the above-referenced Property, hereby appoints Husch Blackwell LLP (Nikelle Meade), as agent in connection with the above-referenced matter.

Eveann Investments, L.P.,
a Texas limited partnership

By: Eveann Enterprises, Inc.,
a Texas corporation,
its General Partner

By: William G. Franklin
William G. Franklin, President

AGENT DESIGNATION LETTER

December 14, 2017

City of Austin
505 Barton Springs Road
One Texas Center
Austin, Texas 78704

Re: Letter Appointing Agent Regarding Variance Application and related matters for property located at 2108 W. Ben White Blvd., Austin, TX 78704 (the "**Property**")

To Whom It May Concern:

The undersigned, as the owner of the above-referenced Property, hereby appoints Husch Blackwell LLP (Nikelle Meade), as agent in connection with the above-referenced matter.

Eveann Enterprises, Inc.,
a Texas corporation

By: William G. Franklin
William G. Franklin, President

AGENT DESIGNATION LETTER


December 14, 2017

City of Austin
505 Barton Springs Road
One Texas Center
Austin, Texas 78704

Re: Letter Appointing Agent Regarding Variance Application and related matters for property located at 2106 W. Ben White Blvd. (the "**Property**")

To Whom It May Concern:

The undersigned, as the owner of the above-referenced Property, hereby appoints Husch Blackwell LLP (Nikelle Meade), as agent in connection with the above-referenced matter.

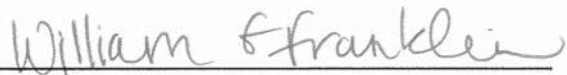

William Franklin

AGENT DESIGNATION LETTER

December 14, 2017

City of Austin
505 Barton Springs Road
One Texas Center
Austin, Texas 78704

Re: Letter Appointing Agent Regarding Variance Application and related matters for property located at 2111 Fort View Road, Austin, TX 78704 (the "**Property**")

To Whom It May Concern:

The undersigned, as the owner of the above-referenced Property, hereby appoints Husch Blackwell LLP (Nikelle Meade), as agent in connection with the above-referenced matter.

Eveann Investments, L.P.,
a Texas limited partnership

By: Eveann Enterprises, Inc.,
a Texas corporation,
its General Partner

By: William G. Franklin
William G. Franklin, President

Proposed Findings

Variances are being requested from the following sections of Subchapter C, Article 10 (*Compatibility Standards*) of the Land Development Code:

Section 25-2-1063(B) (*Height Limitations and Setbacks for Large Sites*), to decrease the required setback of a structure from a property in a SF-5 or more restrictive zoning district or permitted use from 25 feet (required) to:

- A. Fewer than 25 feet (requested) in Tract 1, in order to erect a new parking garage; and
- B. Fewer than 25 feet (requested) in Tracts 2, 3, and 4, in order to erect a screening wall for a new medical administrative building.

Section 25-2-1063(C)(1) (*Height Limitations and Setbacks for Large Sites*), to increase the required height limitations for a structure that is 50 feet or less from property in a SF-5 or more restrictive zoning district or permitted use, from two stories and 30 feet (required) to:

- A. Between two stories and 30 feet and three stories and 40 feet (requested) in Tract 1, in order to erect a new parking garage; and
- B. Between two stories and 30 feet and three stories and 40 feet (requested) in Tracts 2, 3, and 4, in order to erect a new medical administrative building.

Section 25-2-1067(G) (*Design Regulations*), to reduce the required setback for a parking area or driveway from a property in a SF-5 or more restrictive zoning district or permitted use from 25 feet (required) to fewer than 25 feet (requested) to allow for the construction of:

- A. A parking garage on Tract 1;
- B. Surface parking under a new building on Tracts 2, 3, and 4; and
- C. Surface parking on Tract 5;

PHASING PLAN



Administrative/ Medical with parking garage


LAND-USE SUMMARY:	
Building	S.F.
Medical/ Administrative	±20,700 to ±24,720 s.f.
Parking Summary:	
Required	Provided
90 - 104 spaces (Admin)	±104 spaces (Medical)
NOTE: Parking calculated at 1:200 (Medical) Parking calculated at 1:275 (Administrative)	

Building Summary:	
First Floor	±500 - 810 s.f.
Second Floor	±10,100 - 11,955 s.f.
Third Floor	±10,100 - 11,955 s.f.
TOTAL	±20,700 to ±24,720 s.f.

Phasing Summary:	
Phase 1	
Building floor area	±16,800 - 23,100 s.f.
Parking provided	±81 spaces (Garage and surface)
Phase 2	
Building floor area	±1,620 - 3,900 s.f.
Parking provided	±23 space (Garage and surface)
Total Phase Build-out	Building floor area ±20,700 to ±24,720 s.f. ±104 spaces

DRAFT
This plan is conceptual in nature and is subject to change at any time. Due to its conceptual nature, this plan is not to be used for engineering purposes.
Note:
Does not take into consideration Tree Removal Permits.

12.14.2017

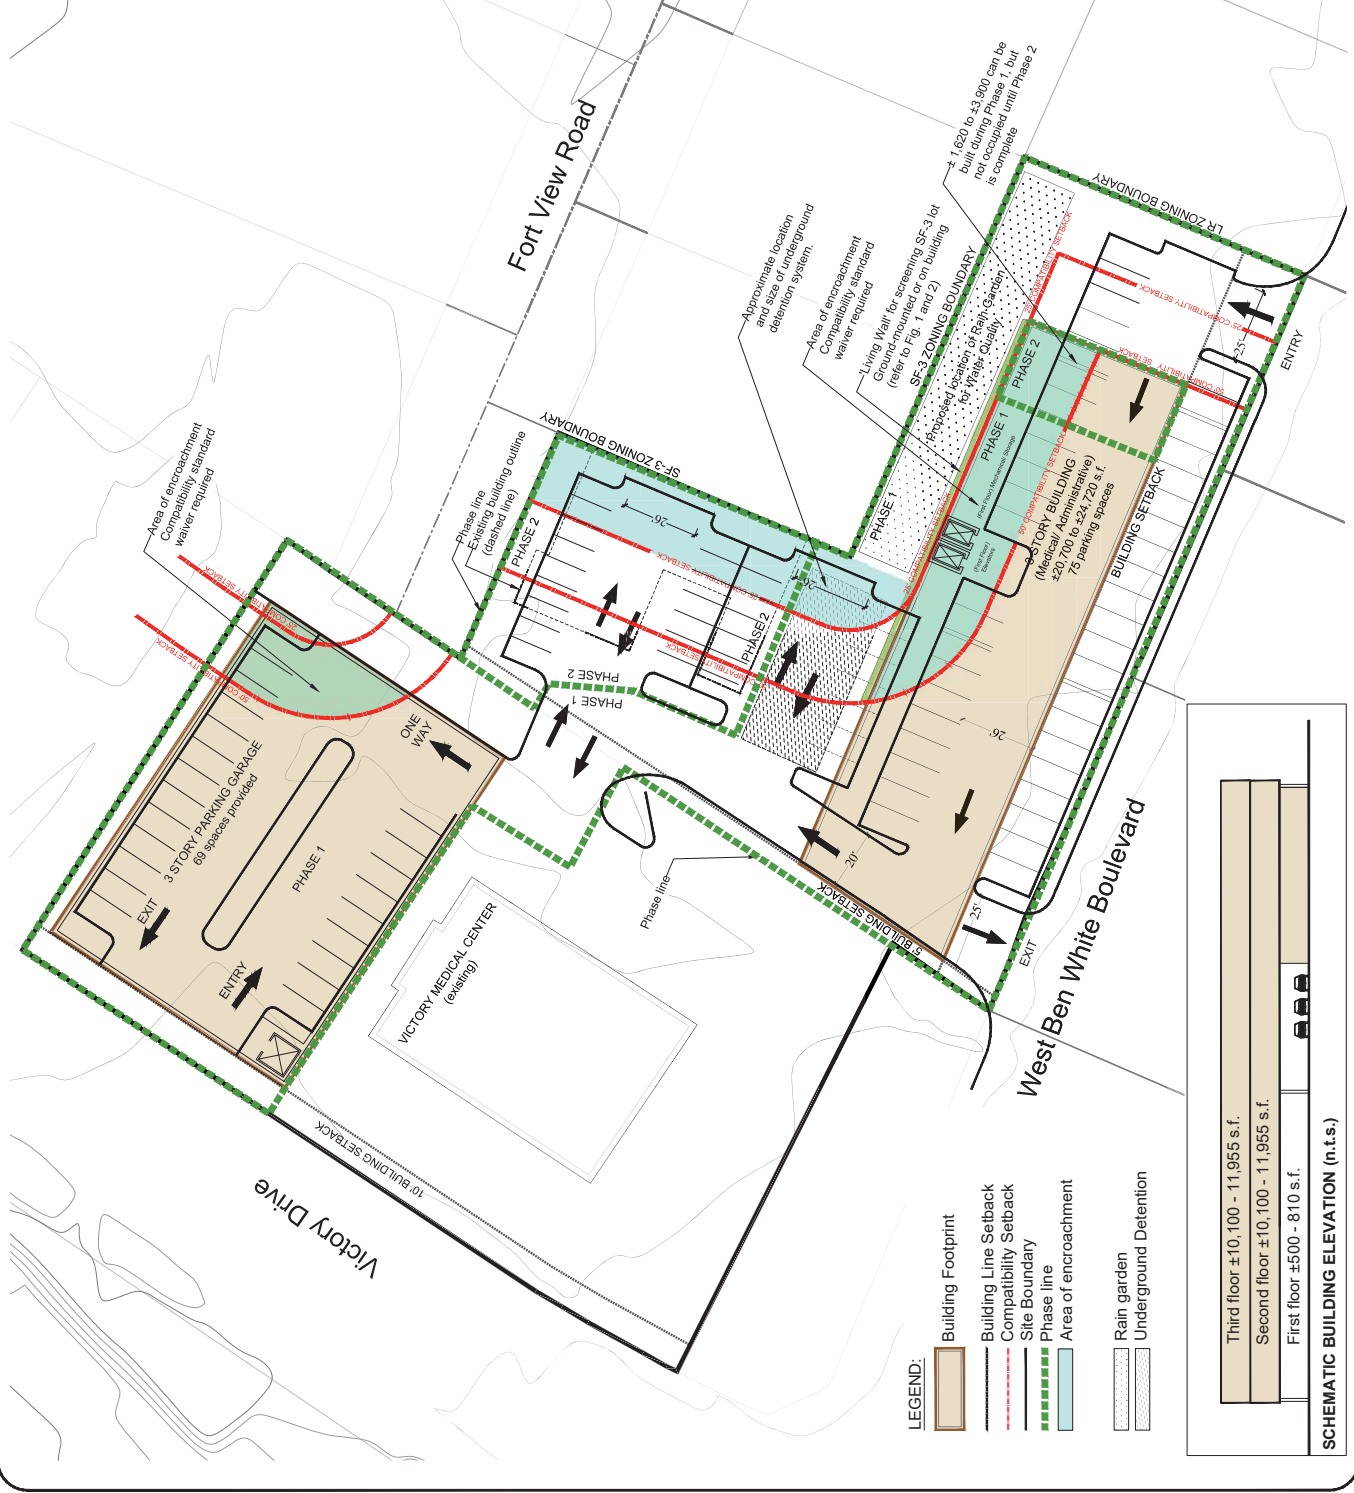

Third floor ±10,100 - 11,955 s.f.
Second floor ±10,100 - 11,955 s.f.
First floor ±500 - 810 s.f.

SCHEMATIC BUILDING ELEVATION (n.t.s.)

From: [REDACTED]
[REDACTED]
[REDACTED]
Subject: RE: Request for Postponement - Item O-3 - C15-2018-0004 - 4303 Victory Drive
Date: Friday, April 06, 2018 3:06:57 PM

Mark,

To answer your question, yes, we have requested a postponement of the hearing. Thank you for being on board with continuing our conversations.

Best,
Micah

Micah J. King
Attorney
Direct: 512.370.3468
[REDACTED]

From: [REDACTED]
Sent: Friday, April 06, 2018 3:02 PM
To: [REDACTED]
[REDACTED]
Subject: Re: Request for Postponement - Item O-3 - C15-2018-0004 - 4303 Victory Drive

Thanks everyone. Just to be clear Micah, have you requested another postponement for Monday's hearing? If so, I won't bother on showing up but if you haven't requested another postponement then I need to make arrangements so I can be there at 4:30PM.

I would be on board for another postponement as there are still unresolved issues.

Thanks,

Mark

On Fri, Apr 6, 2018 at 2:44 PM King, Micah <[REDACTED]> wrote:

Mark and Blythe,

Here is my understanding about the atypical timing of Monday's meeting. The Board is starting their meeting at 4:30pm this month to cover the new business items (that does not include our case). That will mean that they may not start on hearing cases until after 5:30 if they are still discussing and taking action on the new business items. However, they may call postponements out of order, meaning perhaps as early as 4:30, but they won't start any cases earlier than 5:30, though it could be later and may run long. Leane, please correct me if I got any of that wrong, and thank you for noting our request for a postponement to continue working with the neighbors.

Micah

Micah J. King
Attorney
Direct: 512.370.3468

[REDACTED]

From: [REDACTED]
Sent: Friday, April 06, 2018 2:28 PM
To: Heldenfels, Leane
Cc: [REDACTED]

Subject: Re: Request for Postponement - Item O-3 - C15-2018-0004 - [4303 Victory Drive](#)

Ah! Apologies. I didn't realize the meeting was starting early this time. Leane, why is that? CodeNext?

Sent from my iPhone

On Apr 6, 2018, at 2:26 PM, Heldenfels, Leane <Leane.Heldenfels@austintexas.gov> wrote:

We will begin at 4:30, I'm not sure if the Chair will hear postponements then or after new business (which might be 5:30 or 6).

Did you want to oppose a future postponement or make sure another postponement occurred? Or just speak to the item in general?

Leane

From: [REDACTED]
Sent: Friday, April 06, 2018 12:38 PM
To: Heldenfels, Leane
Cc: [REDACTED]
Subject: Re: Request for Postponement - Item O-3 - C15-2018-0004 - 4303 Victory Drive

Hello Leane,

What time will this hearing take place on Monday, 04/09/2018?

Thanks,

Mark Totsch

On Mon, Mar 12, 2018 at 10:03 AM, Heldenfels, Leane <Leane.Heldenfels@austintexas.gov> wrote:

No need to appear, since the applicant concurs the item won't be heard.

I think this may be the last postponement they grant prior to a hearing needing to occur and then the board could postpone after they conduct the hearing if they need more information, time to decide.

Thanks for reaching out and for advising that you are in agreement with the postponement to 4/9.

Take care –

Leane Heldenfels

Planner Senior – Board of Adjustment Liaison

City of Austin Development Services Department

One Texas Center, 505 Barton Springs Road, 1st Floor, Development Assistance Center

Walk-in hours 9a-12p M-F

Office: 512.974.2202 Cell: 512.567.0106 (*personal, for meeting day & after hours emergency use only*)

<image001.png>

From: [REDACTED]

Sent: Monday, March 12, 2018 10:00 AM

To: [REDACTED]
[REDACTED]

Subject: Re: Request for Postponement - Item O-3 - C15-2018-0004 - [4303 Victory Drive](#)

Hello Leane,

I would also like to request a postponement for this afternoons meeting. Do I need to show up in case the Board of Adjustments dismiss' the postponement?

Thanks,

Mark Totsch

On Fri, Mar 9, 2018 at 4:20 PM, King, Micah

[REDACTED] wrote:
Leane,

On behalf of the applicant, we are requesting a postponement of Item O-3 on Monday's Board of Adjustment agenda, and ask that it be rescheduled to April 9.

We are continuing to work with the neighbors in the vicinity of the subject property to address any concerns and we need additional time to complete those discussions. I am copying our nearest neighbors, Blythe and Mark Totsch, Mary Lovell, and Richard Llewellyn.

The first postponement was at the request of Austin Energy and a neighbor. The second, most recent postponement was a joint request.

Please let me know if you have any questions or need any additional information from us. Thank you.

Micah

Micah J. King
Attorney

HUSCH BLACKWELL LLP

[111 Congress Avenue, Suite 1400](#)

[Austin, TX 78701-4093](#)

Direct: [512.370.3468](#)

From: [REDACTED]
To: [Heldenfels, Leane](#)
Cc: [REDACTED]
Subject: Request for Postponement - Item O-3 - C15-2018-0004 - 4303 Victory Drive
Date: Friday, March 09, 2018 4:20:40 PM

Leane,

On behalf of the applicant, we are requesting a postponement of Item O-3 on Monday's Board of Adjustment agenda, and ask that it be rescheduled to April 9.

We are continuing to work with the neighbors in the vicinity of the subject property to address any concerns and we need additional time to complete those discussions. I am copying our nearest neighbors, Blythe and Mark Totsch, Mary Lovell, and Richard Llewellyn.

The first postponement was at the request of Austin Energy and a neighbor. The second, most recent postponement was a joint request.

Please let me know if you have any questions or need any additional information from us. Thank you.

Micah

Micah J. King
Attorney

HUSCH BLACKWELL LLP
111 Congress Avenue, Suite 1400
Austin, TX 78701-4093
Direct: 512.370.3468
Fax: 512.479.1101

[REDACTED]

[View Bio](#) | [View VCard](#)

Named a first-tier national real estate law firm by U.S. News-Best Lawyers in 2017

From: [REDACTED]
Cc: [REDACTED]
Subject: Re: Request for Postponement - Item O-3 - C15-2018-0004 - 4303 Victory Drive
Date: Monday, March 12, 2018 9:59:47 AM

Hello Leane,

I would also like to request a postponement for this afternoons meeting. Do I need to show up in case the Board of Adjustments dismiss' the postponement?

Thanks,

Mark Totsch

On Fri, Mar 9, 2018 at 4:20 PM, King, Micah <[REDACTED]> wrote:

Leane,

On behalf of the applicant, we are requesting a postponement of Item O-3 on Monday's Board of Adjustment agenda, and ask that it be rescheduled to April 9.

We are continuing to work with the neighbors in the vicinity of the subject property to address any concerns and we need additional time to complete those discussions. I am copying our nearest neighbors, Blythe and Mark Totsch, Mary Lovell, and Richard Llewellyn.

The first postponement was at the request of Austin Energy and a neighbor. The second, most recent postponement was a joint request.

Please let me know if you have any questions or need any additional information from us. Thank you.

Micah

Micah J. King
Attorney

HUSCH BLACKWELL LLP
[111 Congress Avenue, Suite 1400](#)
Austin, TX 78701-4093
Direct: [512.370.3468](tel:512.370.3468)
Fax: [512.479.1101](tel:512.479.1101)

[REDACTED]
[View Bio](#) | [View VCard](#)

Named a first-tier national real estate law firm by U.S. News-Best Lawyers in 2017

From:



Subject:

Request for Postponement - Item O-9 - C15-2018-0004; 4303 Victory Drive

Date:

Monday, February 12, 2018 9:22:32 AM

Leane,

On behalf of the applicant in Case No. O-9 on tonight's agenda, we are requesting a second postponement of the case and ask that it be postponed to the March 12th meeting of the Board. We are working with the neighbors in the vicinity of the subject property to address any concerns and have not completed those discussions. We believe we will be able to complete those discussions prior to the March 12th meeting.

I am copying our nearest neighbors, Mark Tosch, Richard Llewellyn, and Mary Lovell.

Please let me know if you have any questions about our request or need any additional information.

Thank you.

Nikelle Meade
Partner

HUSCH BLACKWELL LLP

111 Congress Avenue, Suite 1400

Austin, TX 78701-4093

Direct: 512.479.1147

Mobile: 512.992.6001

Fax: 512.226.7373



[View Bio](#) | [View VCard](#)

Named a first-tier national real estate law firm by U.S. News-Best Lawyers in 2017

From: [REDACTED]
[REDACTED]
[REDACTED]
Subject: Re: Request for Postponement - Item O-9 - C15-2018-0004; 4303 Victory Drive
Date: Monday, February 12, 2018 9:36:30 AM

Hello Leane,

This is Mark Totsch and I am one of the concerned neighbors. I would also like to request a postponement as I am out of town on business and still have several questions about the proposed construction. I would like to be at the hearing as this would directly impact my wife and I. If you can't postpone please let me know so I have time to talk to my wife as she would have to talk on my behalf at this meeting.

Thanks,

Mark Totsch
(c) 913.634.3534

On Mon, Feb 12, 2018 at 9:21 AM, Meade, Nikelle <[N \[REDACTED\]](#)> wrote:

Leane,

On behalf of the applicant in Case No. O-9 on tonight's agenda, we are requesting a second postponement of the case and ask that it be postponed to the March 12th meeting of the Board. We are working with the neighbors in the vicinity of the subject property to address any concerns and have not completed those discussions. We believe we will be able to complete those discussions prior to the March 12th meeting.

I am copying our nearest neighbors, Mark Tosch, Richard Llewellyn, and Mary Lovell.

Please let me know if you have any questions about our request or need any additional information. Thank you.

Nikelle Meade
Partner

HUSCH BLACKWELL LLP
[111 Congress Avenue, Suite 1400](#)
Austin, TX 78701-4093
Direct: [512.479.1147](#)
Mobile: [512.992.6001](#)

[REDACTED]
huschblackwell.com

From: [REDACTED]
To: [Heldenfels, Leane](#)
Cc: [REDACTED]
Subject: C15-2018-0004 Postponement Request
Date: Friday, January 05, 2018 1:30:53 PM

Leane,

Good afternoon. Pardon the interruption, but we are still getting answers to Austin Energy, and so we need a postponement of the Victory Medical case, C15-2018-0004. Would you please help us with this? Thank you in advance for your assistance, and please let me know if you need anything.

Best,
Micah

Micah J. King
Attorney

HUSCH BLACKWELL LLP
111 Congress Avenue, Suite 1400
Austin, TX 78701-4093
Direct: 512.370.3468

From: [REDACTED]
To: [Heldenfels, Leane](#)
Subject: C15-2018-0004, 4303 Victory Dr POSTPONEMENT REQUEST
Date: Monday, January 08, 2018 9:41:15 AM

Dear Ms. Heldenfels,
We live at 2109 Fort View Road and are requesting a postponement on the BOA hearing for this case to allow neighbors to communicate concerns and understand how these variances will affect us.
Thank you,
Mary Lovell & Richard Llewellyn
ph 512.282.2818

BCC to Ms. Meade

PUBLIC HEARING INFORMATION

Although applicants and/or their agent(s) are expected to attend a public hearing, **you are not required to attend.** However, if you do attend, you have the opportunity to speak FOR or AGAINST the proposed application. You may also contact a neighborhood or environmental organization that has expressed an interest in an application affecting your neighborhood.

During a public hearing, the board or commission may postpone or continue an application's hearing to a later date, or recommend approval or denial of the application. If the board or commission announces a specific date and time for a postponement or continuation that is not later than 60 days from the announcement, no further notice will be sent.

A board or commission's decision may be appealed by a person with standing to appeal, or an interested party that is identified as a person who can appeal the decision. The body holding a public hearing on an appeal will determine whether a person has standing to appeal the decision.

An interested party is defined as a person who is the applicant or record owner of the subject property, or who communicates an interest to a board or commission by:

- delivering a written statement to the board or commission before or during the public hearing that generally identifies the issues of concern (*it may be delivered to the contact person listed on a notice*); or
- appearing and speaking for the record at the public hearing; and:

- occupies a primary residence that is within 500 feet of the subject property or proposed development;
- is the record owner of property within 500 feet of the subject property or proposed development; or
- is an officer of an environmental or neighborhood organization that has an interest in or whose declared boundaries are within 500 feet of the subject property or proposed development.

A notice of appeal must be filed with the director of the responsible department no later than 10 days after the decision. An appeal form may be available from the responsible department.

For additional information on the City of Austin's land development process, visit our website:

www.austintexas.gov/department/development-services

Written comments must be submitted to the contact person listed on the notice before or at a public hearing. Your comments should include the name of the board or commission, or Council; the scheduled date of the public hearing; the Case Number; and the contact person listed on the notice. All comments received will become part of the public record of this case.

Case Number: C15-2018-0004, 4303 Victory Dr.

Contact: Leane Heidenfels, 512-974-2202, leaneheldenfels@austintexas.gov

Public Hearing: Board of Adjustment, Mon January 8, 2018

JUAN PHAM
Your Name (please print)

205 FRANKLIN ROAD

Your address(es) affected by this application

Signature

Date

Daytime Telephone: 512 961 6773

Comments: 720 LOD & DINING, LAMAR BUILDING

OBSERVING VIEW, LOWERS PARKWAY

IMPROVES. CONSTRUCTION WOULD TAKE TWO YEARS.

WULF NOT A SUITABLE MATERIAL IN FORMER HAD

21/2 PEOPLE NO NOT THERE THERE FOR YEARS IN

BEH WATERS.

Comments must be returned by 10am the day of the hearing to be seen by the Board at this hearing. They may be sent via:

Mail: City of Austin-Development Services Department/ 1st Floor

Leane Heidenfels

P. O. Box 1088

Austin, TX 78767-1088

(Note: mailed comments must be postmarked by the Fed prior to the hearing to be seen by the Board at this hearing.)

Fax: (512) 974-6305

Email: leaneheldenfels@austintexas.gov