
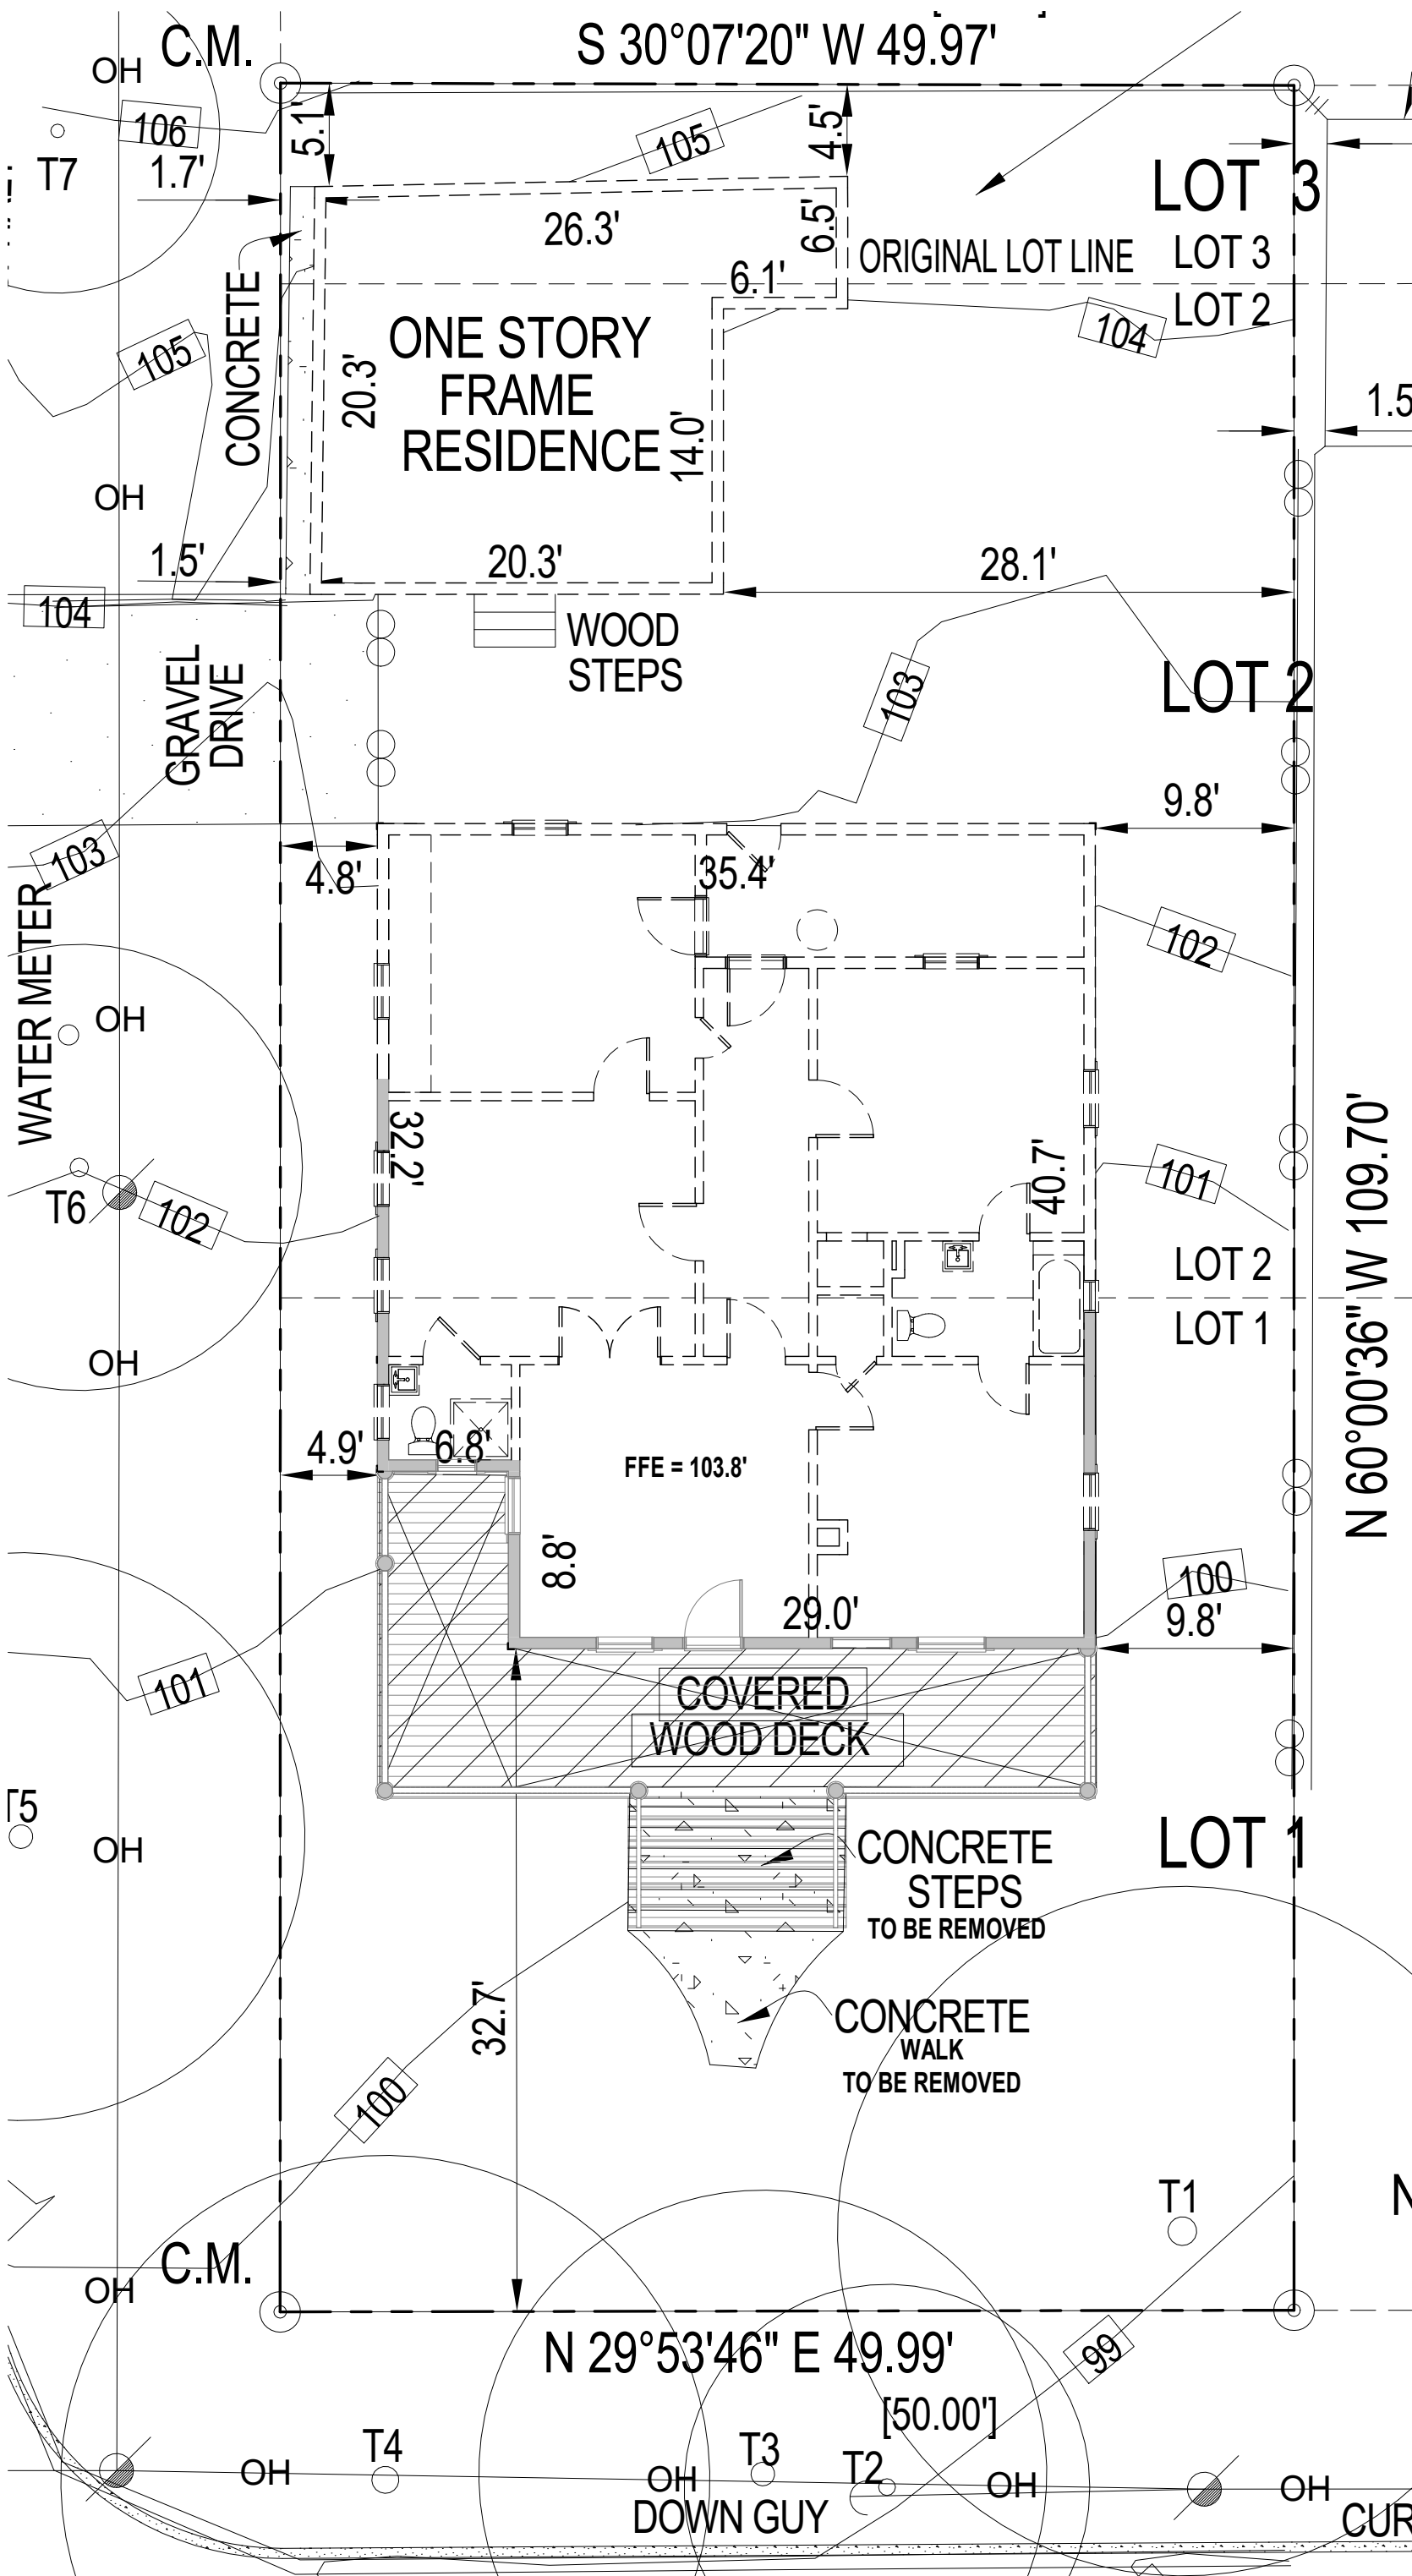




$$1/8'' = 1'-0''$$

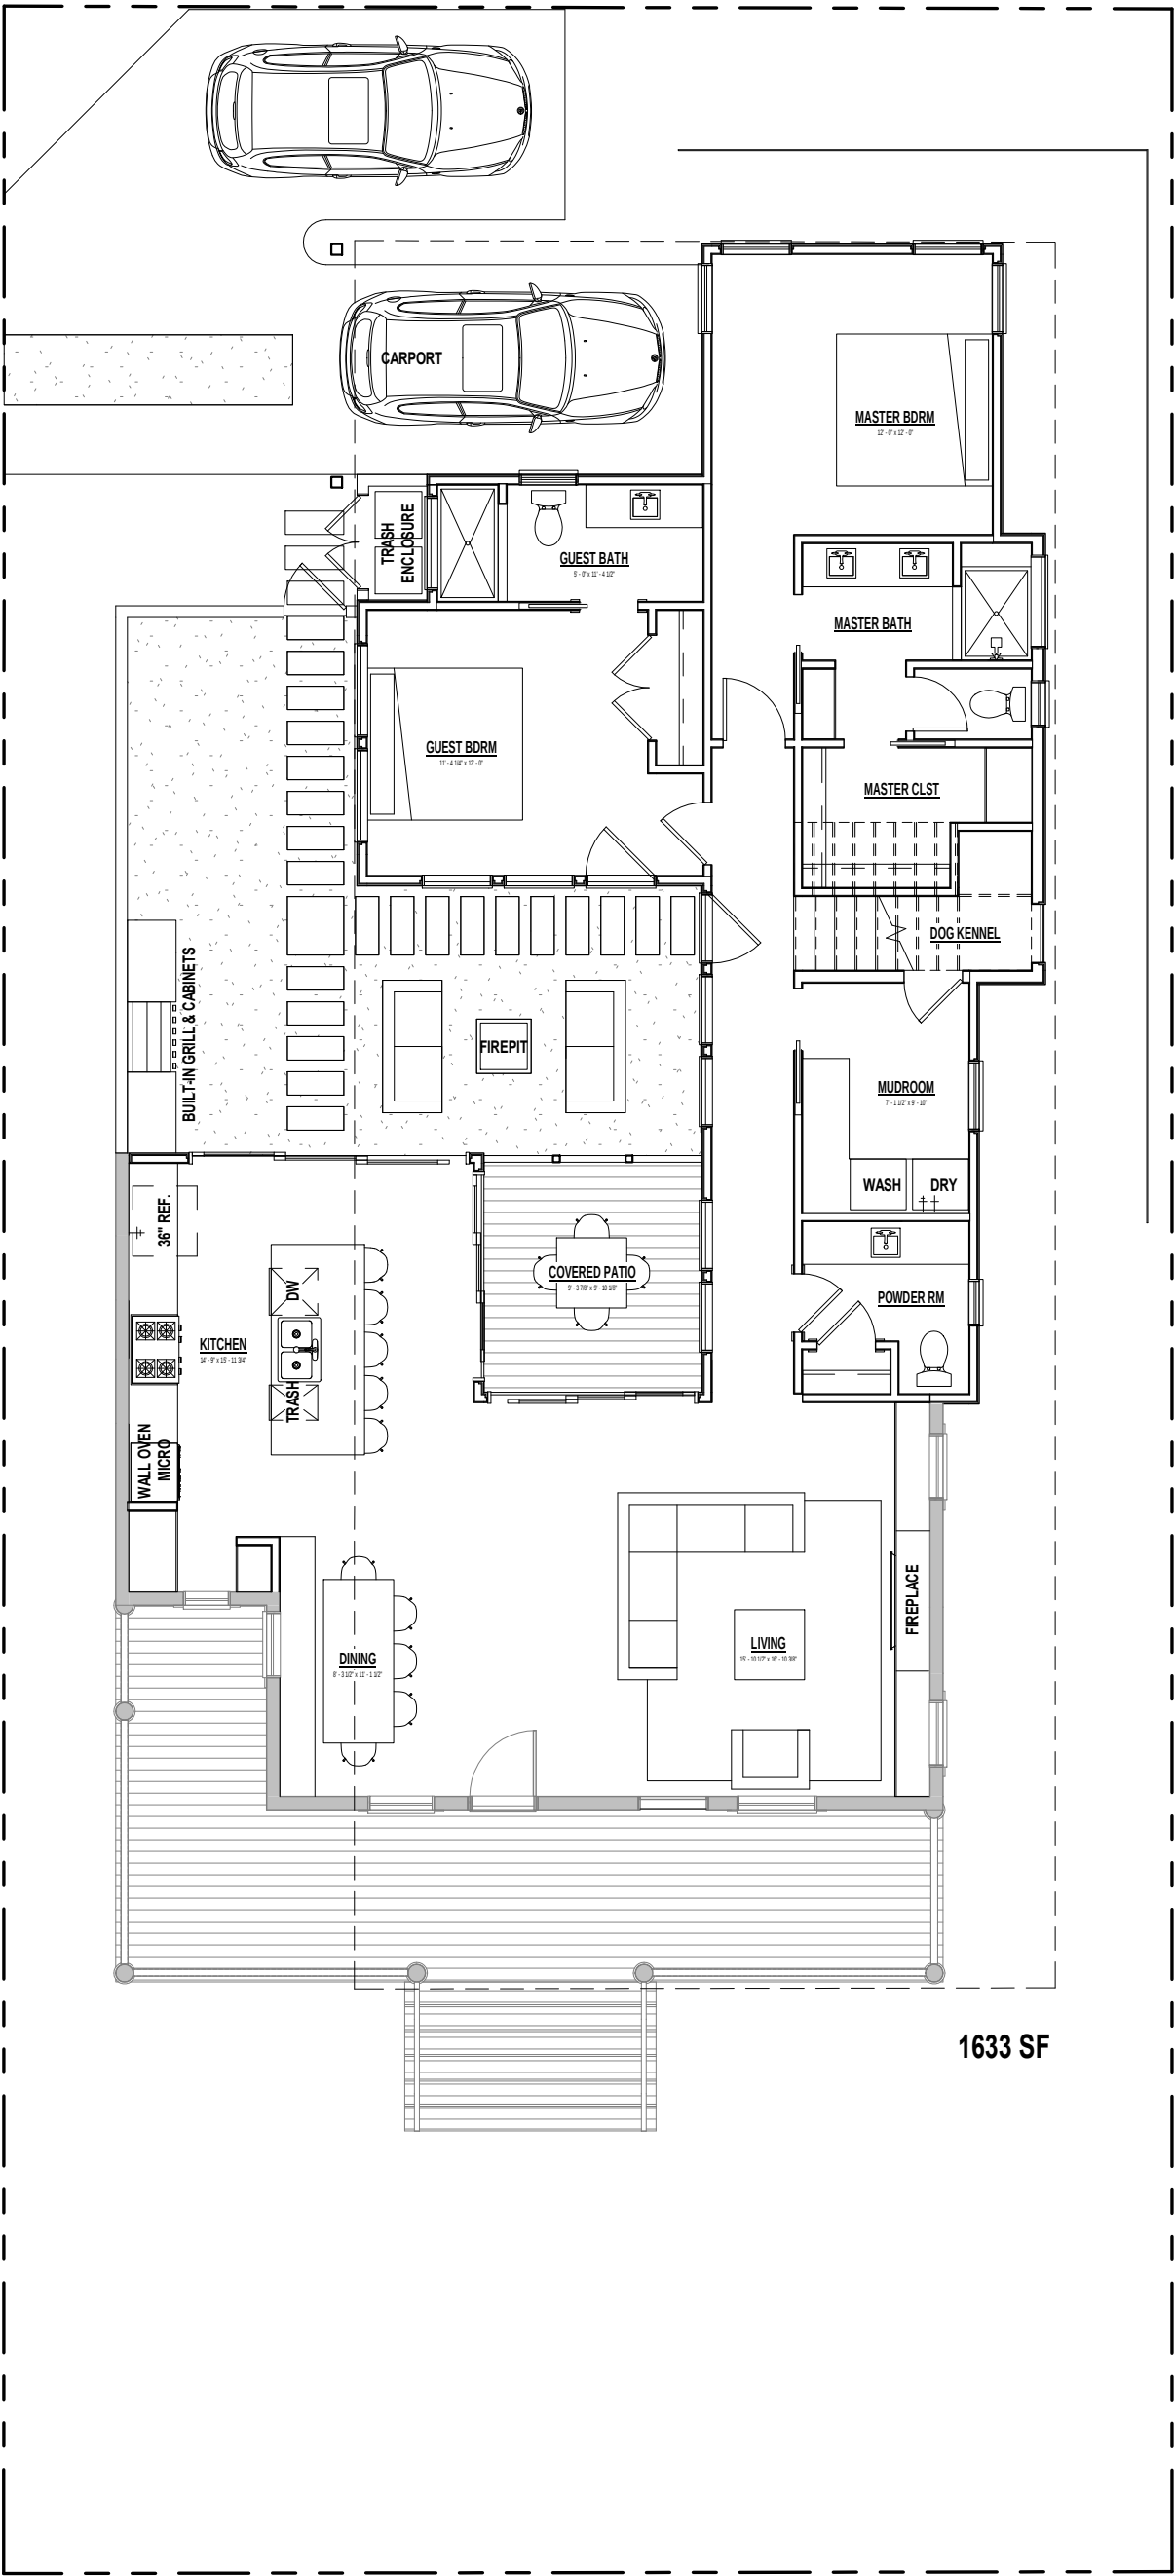

1

NEW CONSTRUCTION FIRST FLOOR


1/8" = 1'-0"

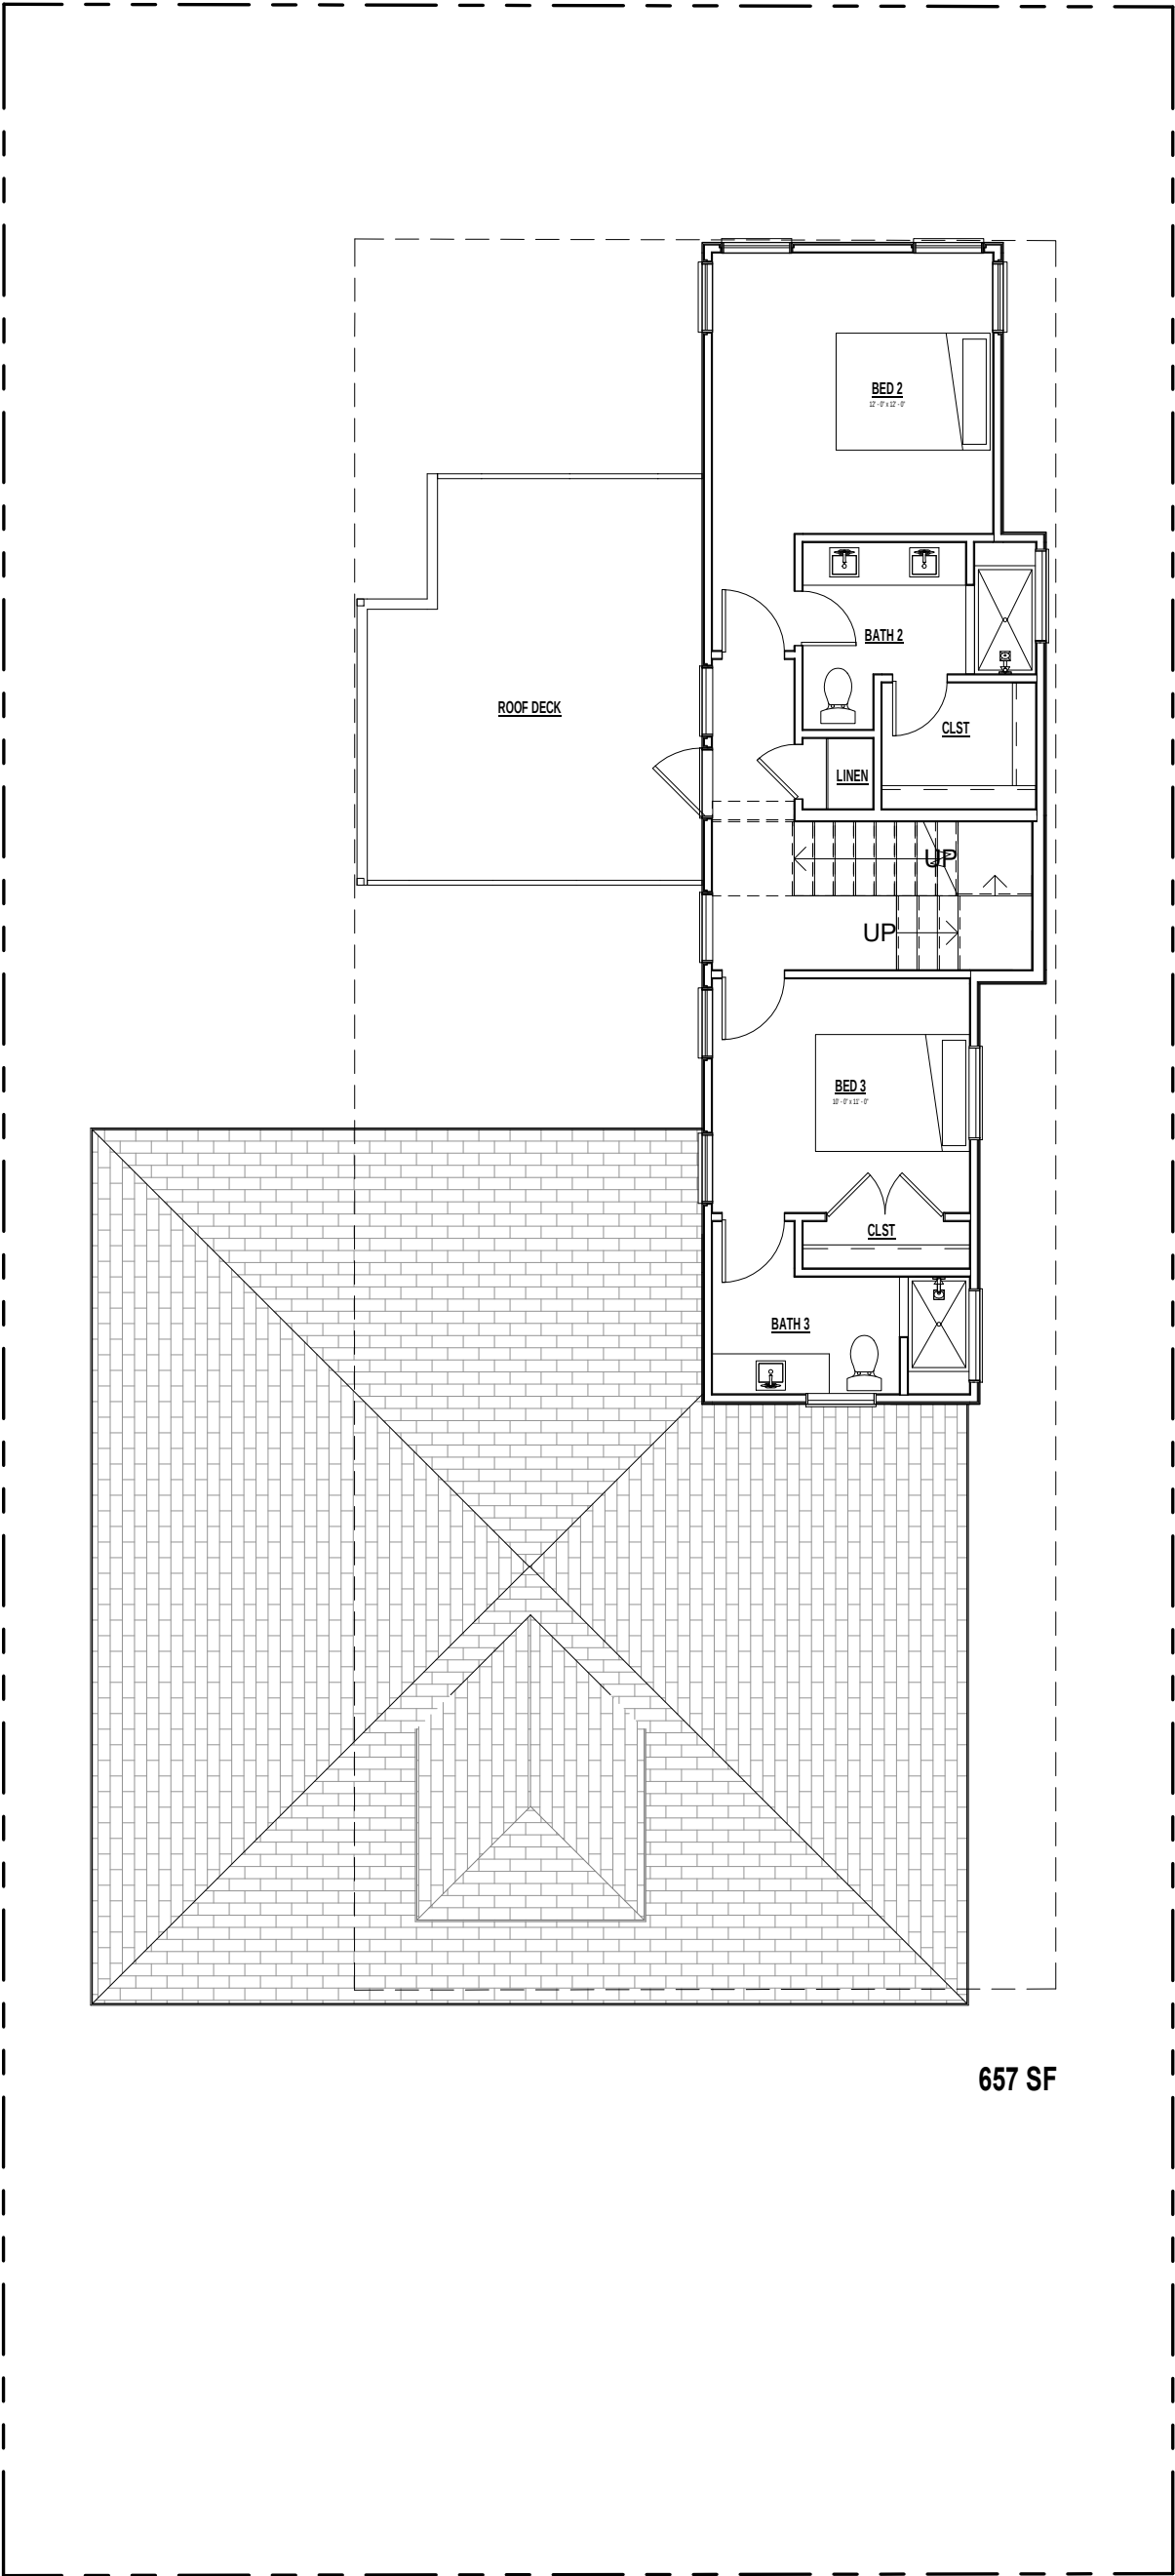


1

SECOND FLOOR PLAN

1/8" = 1'-0"

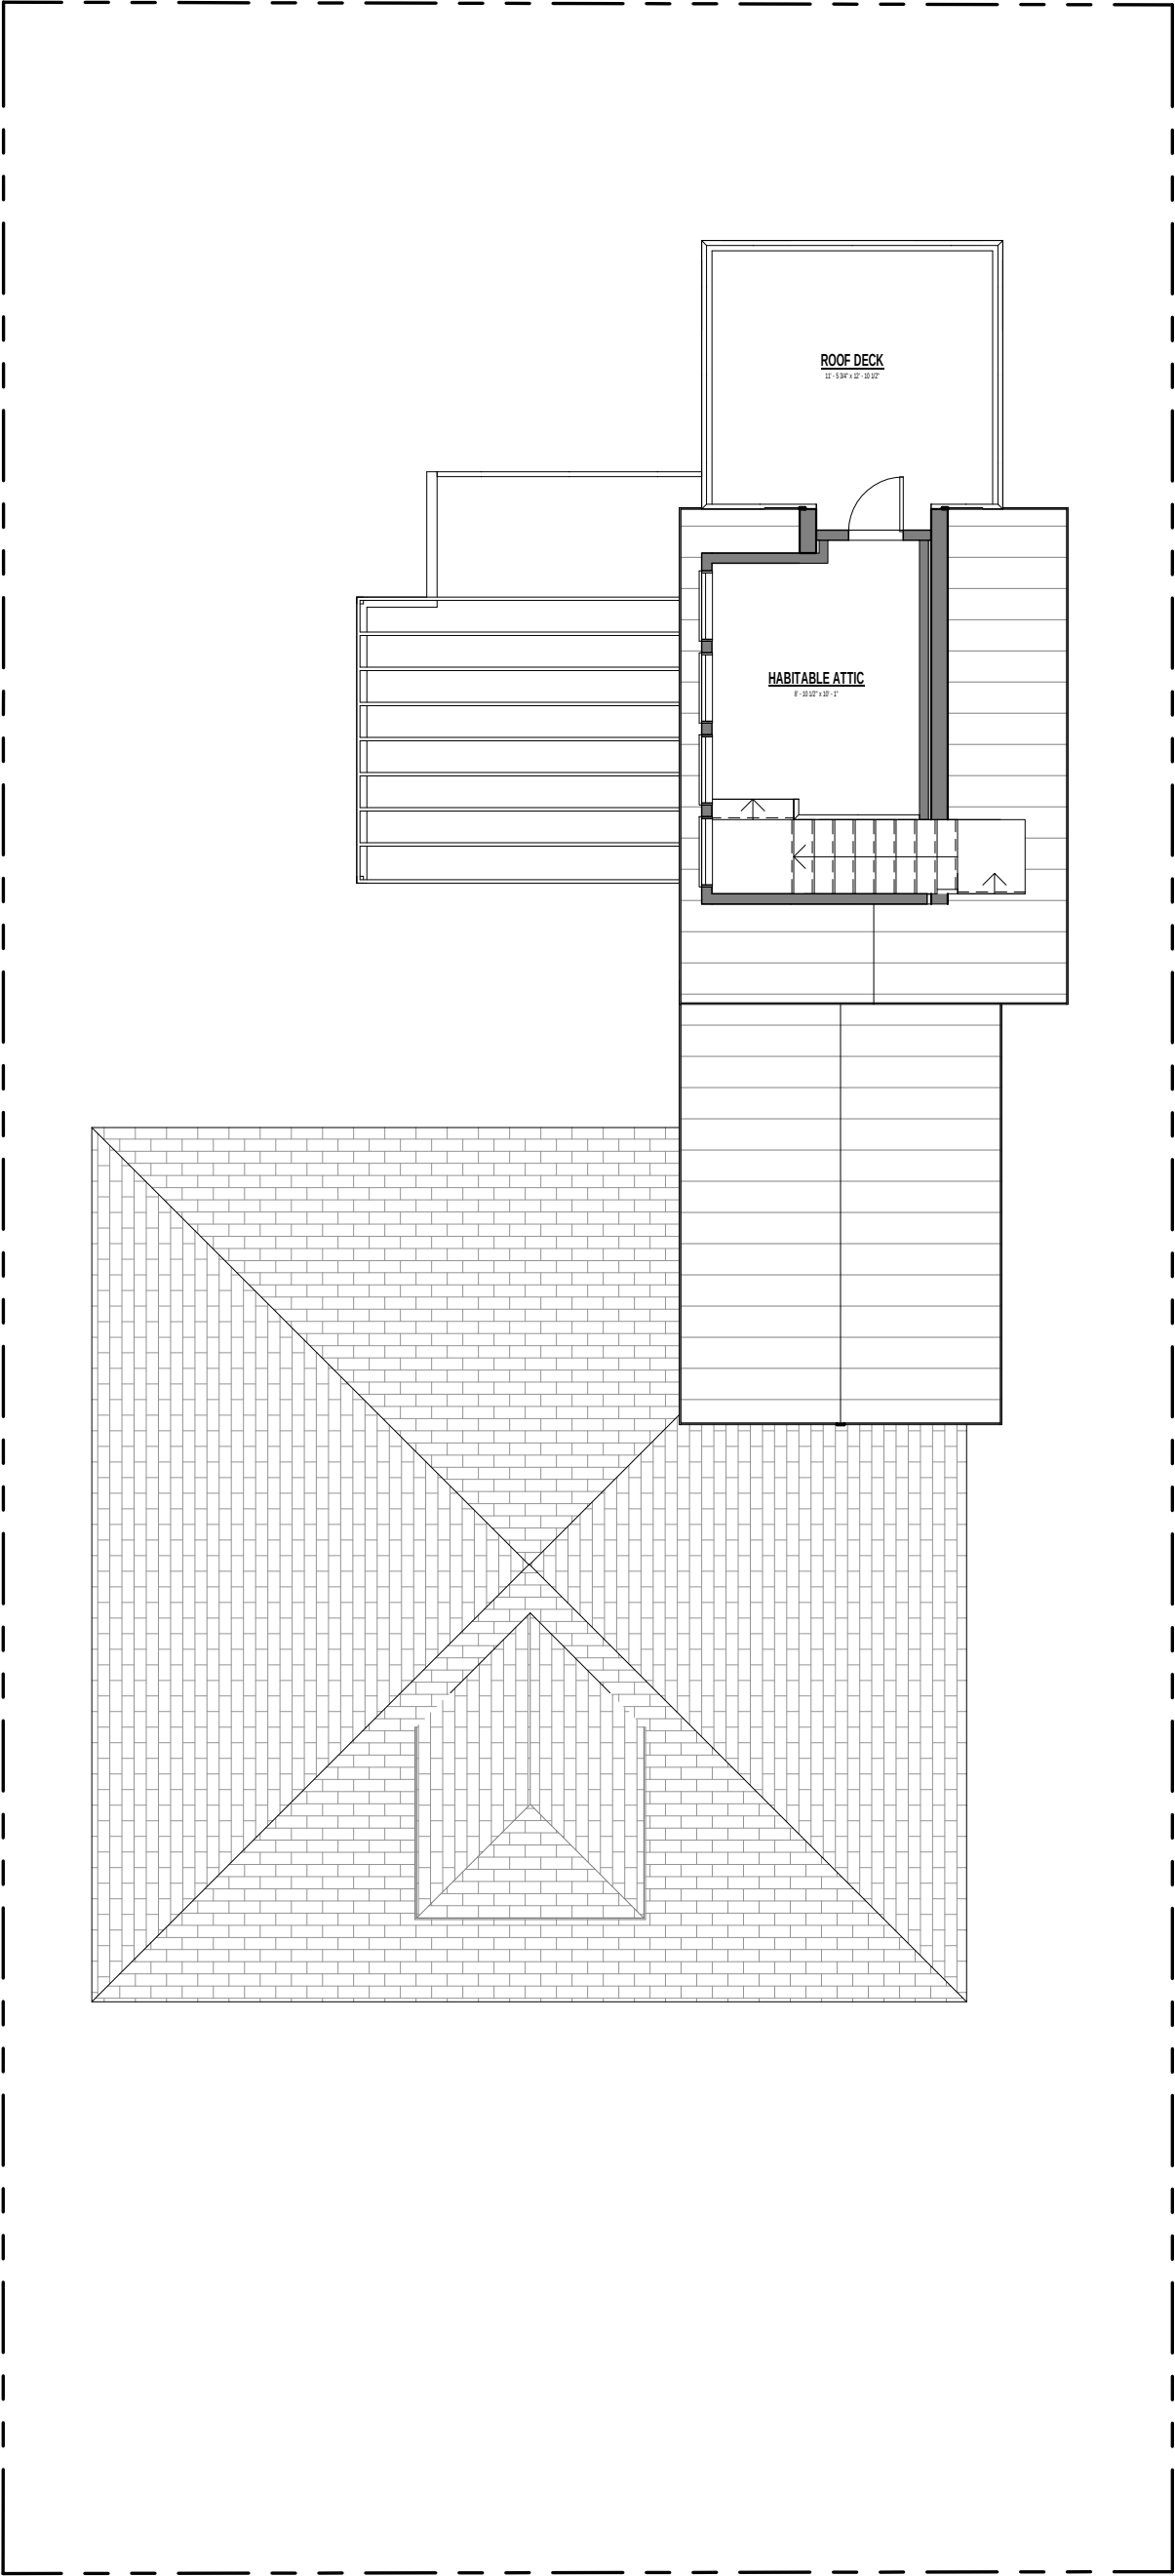

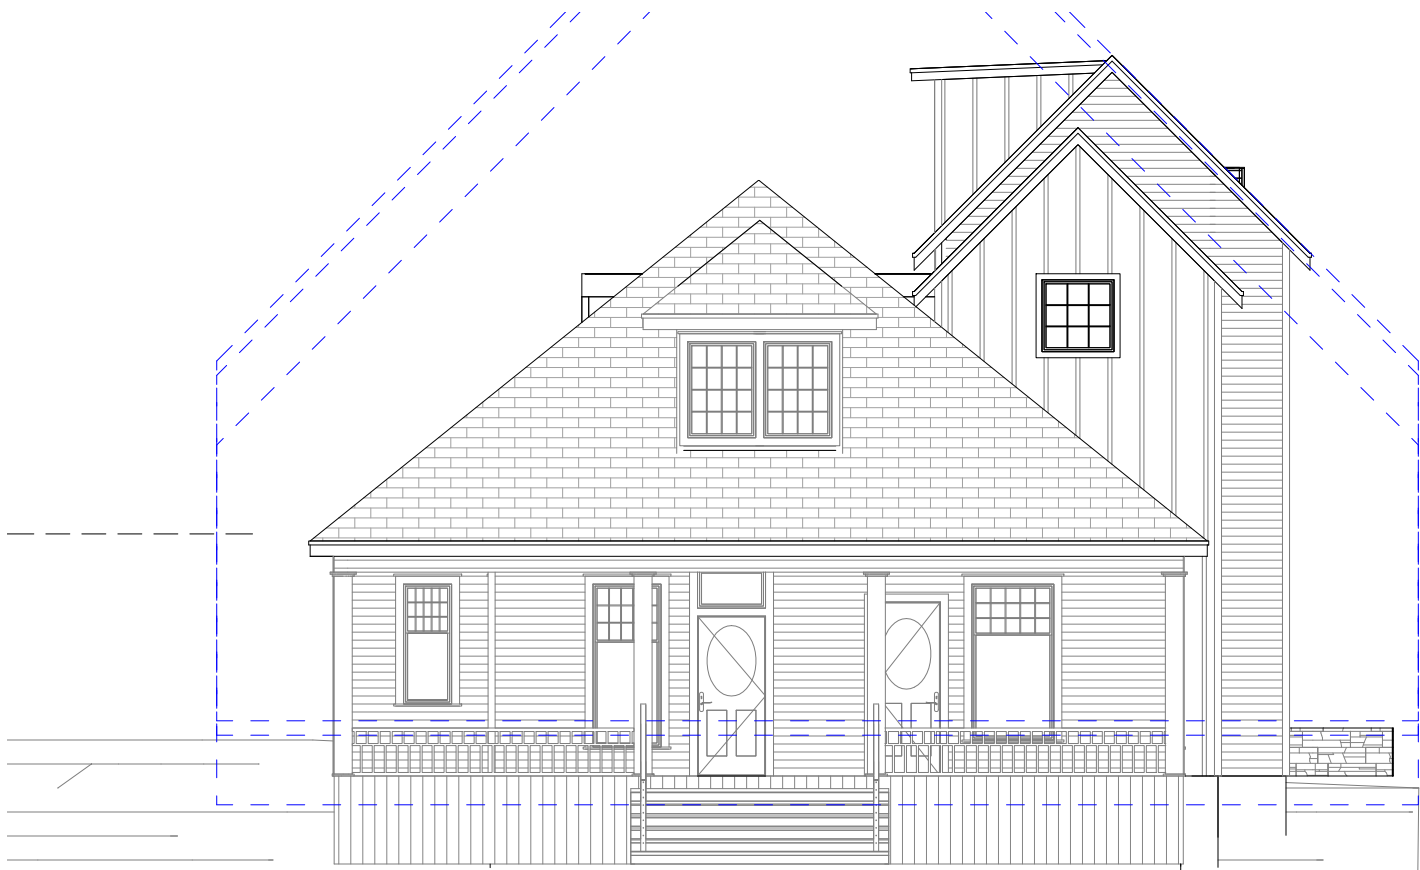

1 NORTH ELEVATION
1/8" = 1'-0"



2 EAST ELEVATION
1/8" = 1'-0"

