

**RULE NO.: R161-18.17**

**NOTICE OF PROPOSED RULE**

**POSTING DATE: October 5, 2018**

The Director of the Department of Austin Water proposes to adopt the following rule on or after November 6, 2018.

Comments on the proposed rule are requested from the public. Comments should be submitted to Mr. Eric Langhout, P.E.; Austin Water, 3907 S. Industrial Dr., Suite 236, Austin, Texas 78744, 512-972-0073, or via email at [Eric.Langhout@austintexas.gov](mailto:Eric.Langhout@austintexas.gov). To be considered, comments must be submitted before November 4, 2018, the 32nd day after the date this notice is posted. A summary of the written comments received will be included in the notice of rule adoption that must be posted for the rule to become effective.

An affordability impact statement regarding the proposed rule has been obtained and is available for inspection or copying at the address noted in the preceding paragraph.

**EFFECTIVE DATE OF PROPOSED RULE**

A rule proposed in this notice may not become effective before the effective date established by a separate notice of rule adoption. A notice of rule adoption may not be posted before November 6, 2018 (the 32nd day after the date of this notice) or not after December 14, 2018 (the 70th day after the date of this notice).

If a proposed rule is not adopted on or before December 14, 2018, it is automatically withdrawn and cannot be adopted without first posting a new notice of a proposed rule.

**TEXT OF PROPOSED RULE**

A copy of the complete text of the proposed rule is available for public inspection and copying at the following locations. Copies may be purchased at the following locations at a cost of ten cents per page:

Austin Water, located at 3907 S. Industrial Dr., Suite 236, Austin, Texas, 78744. See Mr. Eric Langhout, P.E. and:

Office of the City Clerk, City Hall, located at 301 West 2nd Street, Austin, Texas.

## **BRIEF EXPLANATION OF PROPOSED RULE**

R161-18.17: Proposed revision to the Standard Details 506

### **Rule 1 – Standard Details 506**

- Standard Detail 506-AW-13 – This detail is being created to replace the Standard Detail 506S-13. The reason for the change is to correct an error in the dimensions of Standard Detail 506S-13 to match the industry standard.
- Standard Detail 506S-13 Removal – This detail being removed and replaced with Standard Detail 506-AW-13.


## **AUTHORITY FOR ADOPTION OF PROPOSED RULE**

The authority and procedure for adoption of a rule to assist in the implementation, administration, or enforcement of a provision of the City Code is provided in Chapter 1-2 of the City Code. The authority to regulate construction requirements is established in Texas Local Government Code Section 552.001 and Title 15 of the City Code.


**CERTIFICATION BY CITY ATTORNEY**

By signing this Notice of Proposed Rule R161-18.17, the City Attorney certifies the City Attorney has reviewed the rule and finds that adoption of the rule is a valid exercise of the Director's administrative authority.

**REVIEWED AND APPROVED**

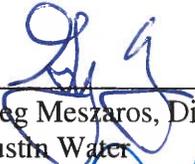  
\_\_\_\_\_  
Greg Meszaros, Director  
Austin Water

Date: 9/21/18

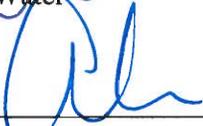
  
\_\_\_\_\_  
Anne L. Morgan  
City Attorney

Date: 10/1/18

# SUMMARY OF 4<sup>th</sup> QUARTER 2018 STANDARD DETAIL CHANGES

## Rule 1 – Standard Details 506


- Standard Detail 506-AW-13 – This detail is being created to replace the Standard Detail 506S-13. The reason for the change is to correct an error in the dimensions of Standard Detail 506S-13 to match the industry standard.
- Standard Detail 506S-13 Removal – This detail being removed and replaced with Standard Detail 506-AW-13.

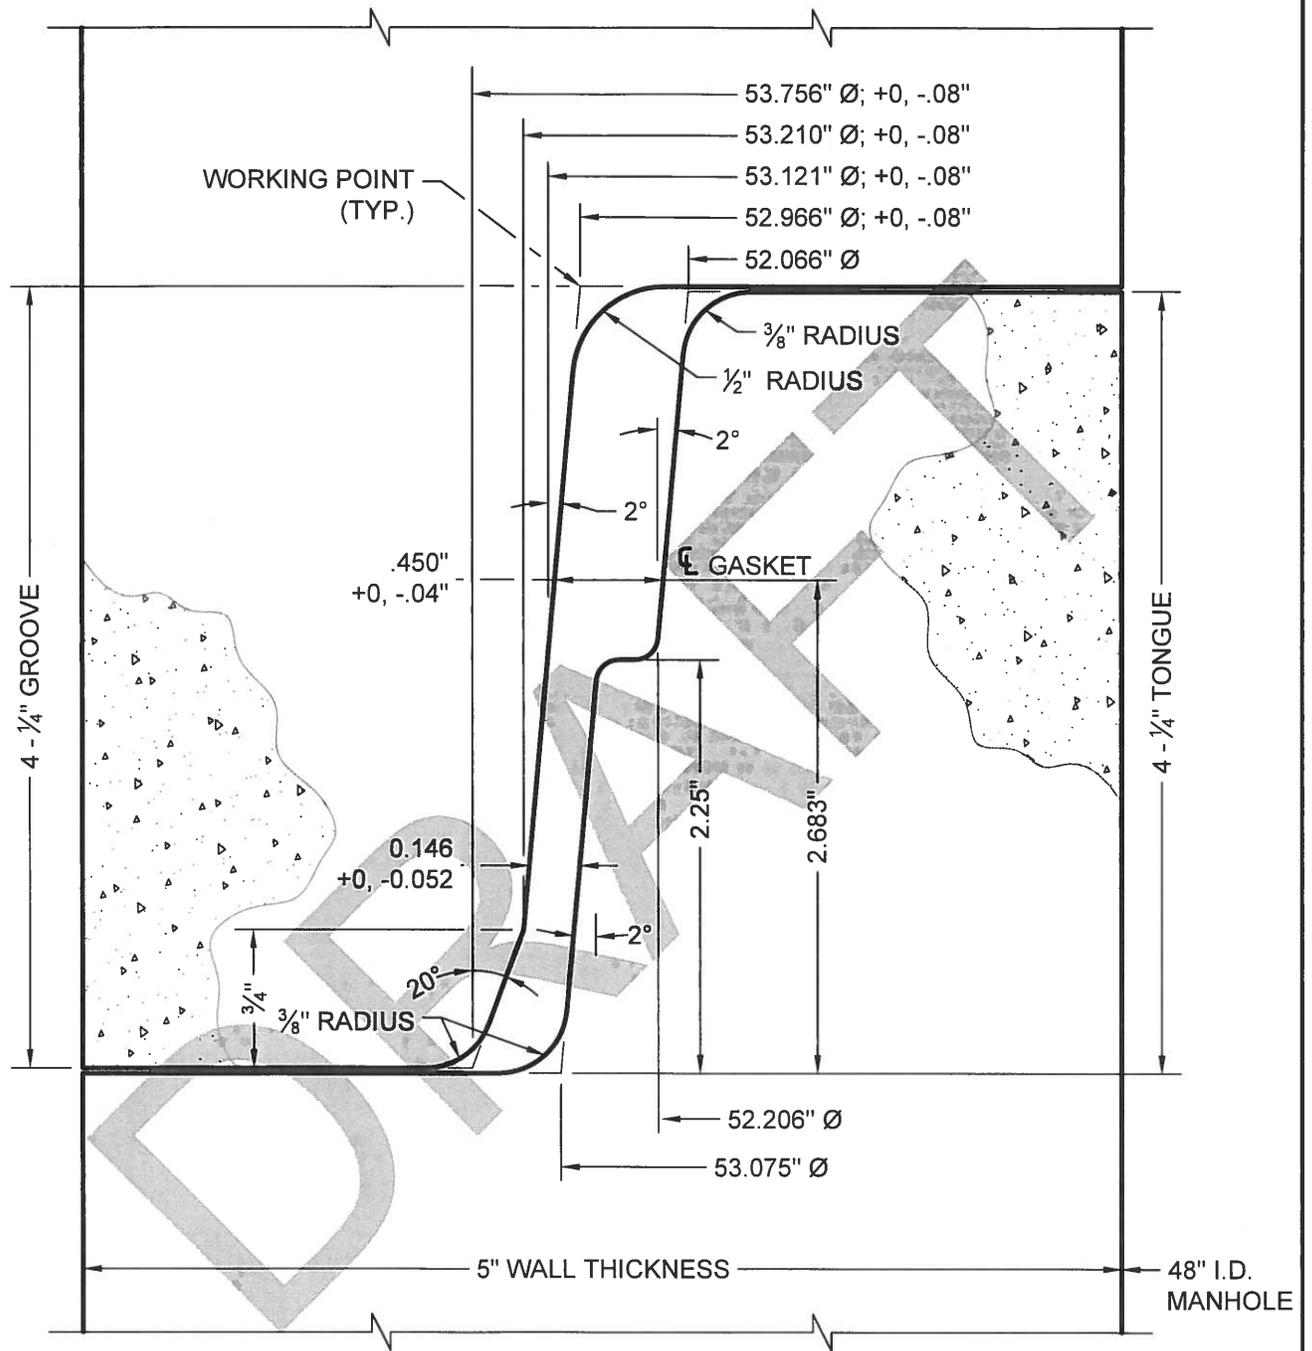

NOTES:

1. DRAWING NOT TO SCALE FOR CLARIFICATION OF DIMENSIONS.
2. GASKET STRETCH; MIN. 10%, MAX. 15%.

<p>CITY OF AUSTIN AUSTIN WATER</p>	<p>WEDGE - SEAL JOINT DETAIL PRECAST MANHOLE SECTION</p>	
<p>DRAFT 04/11/2018</p> <hr/> <p>ADOPTED</p>	<p>THE ARCHITECT/ENGINEER ASSUMES RESPONSIBILITY FOR APPROPRIATE USE OF THIS STANDARD.</p>	<p>STANDARD NO. <b>506-AW-13</b> 1 OF 1</p>

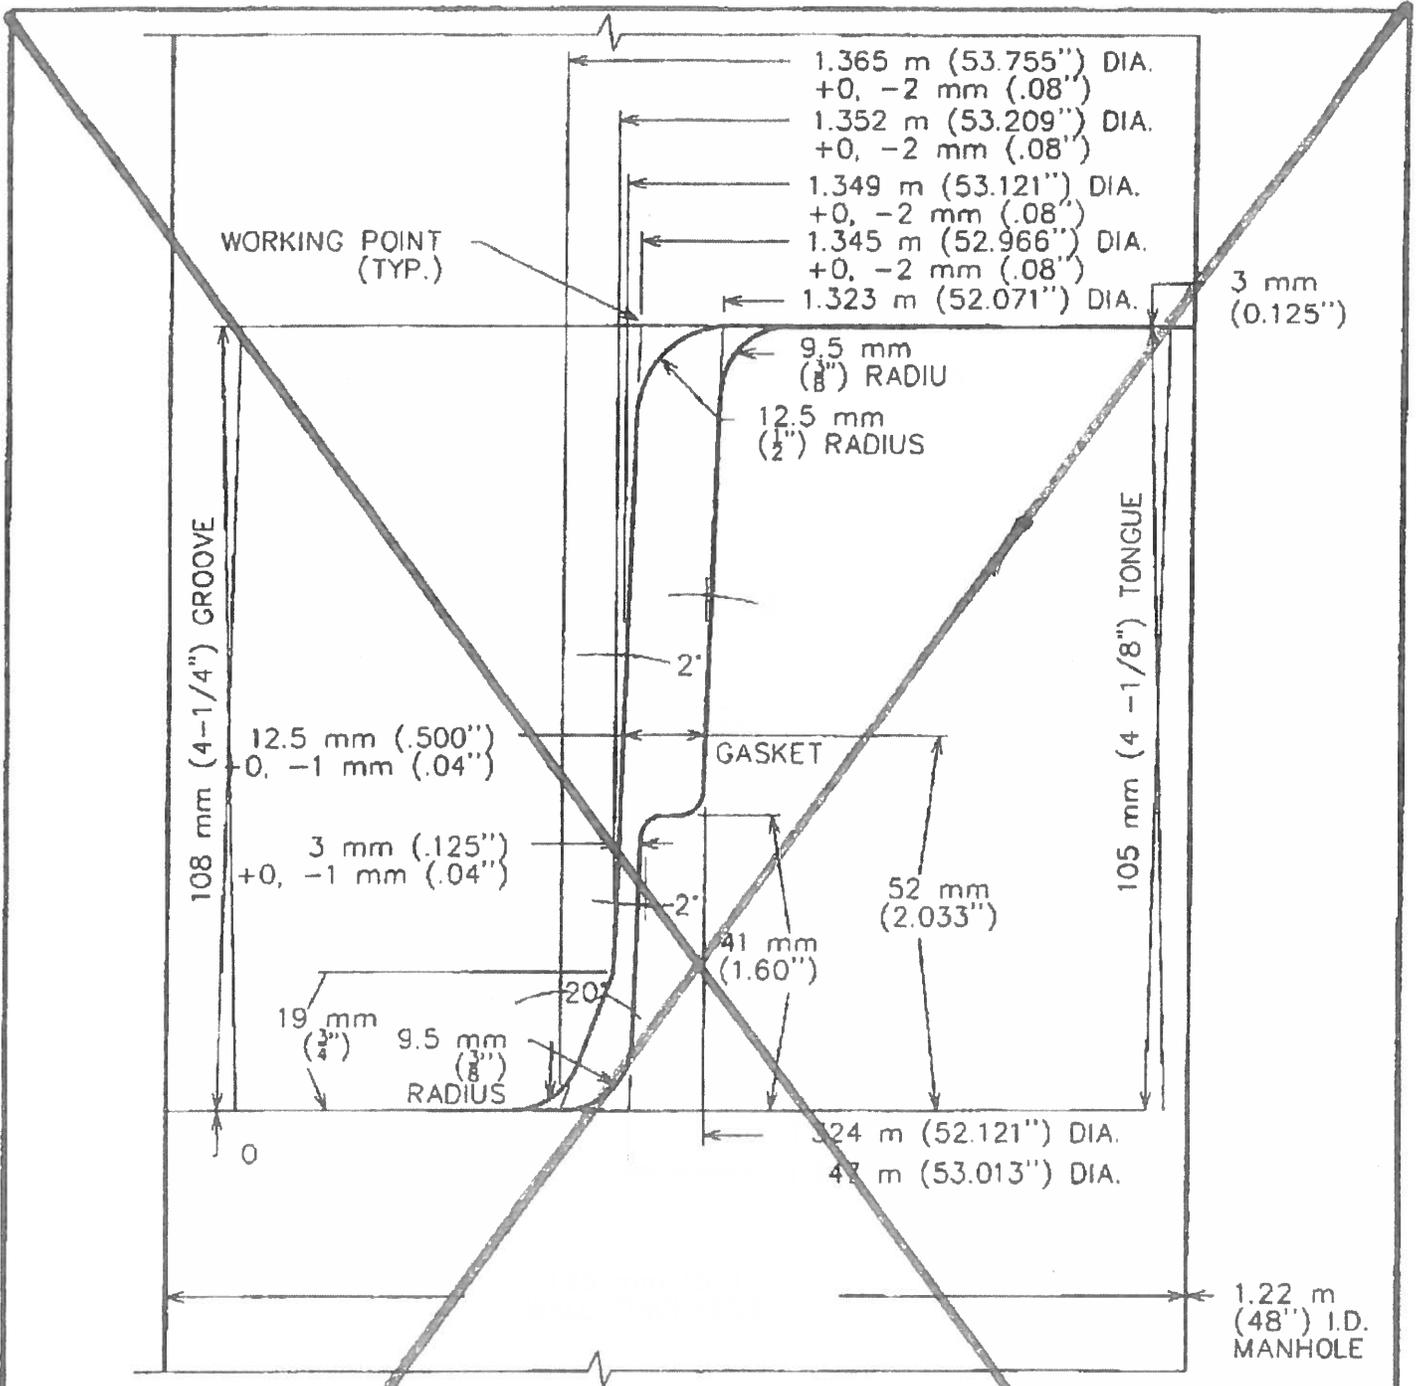

NOTES:

1. DRAWING NOT TO SCALE FOR CLARIFICATION OF DIMENSIONS.
2. GASKET STRETCH; MIN. 10, MAX. 15%.

CITY OF AUSTIN  
AUSTIN WATER UTILITY

WEDGE - SEAL JOINT DETAIL  
PRECAST MANHOLE SECTION

STANDARD NO.

506S-13

THE ARCHITECT/ENGINEER ASSUMES  
RESPONSIBILITY FOR APPROPRIATE USE  
OF THIS STANDARD.

*Kathi Alloway Wall*  
A P