3

2


Е

A401 1 1/2" = 1'-0"


D

Е

1

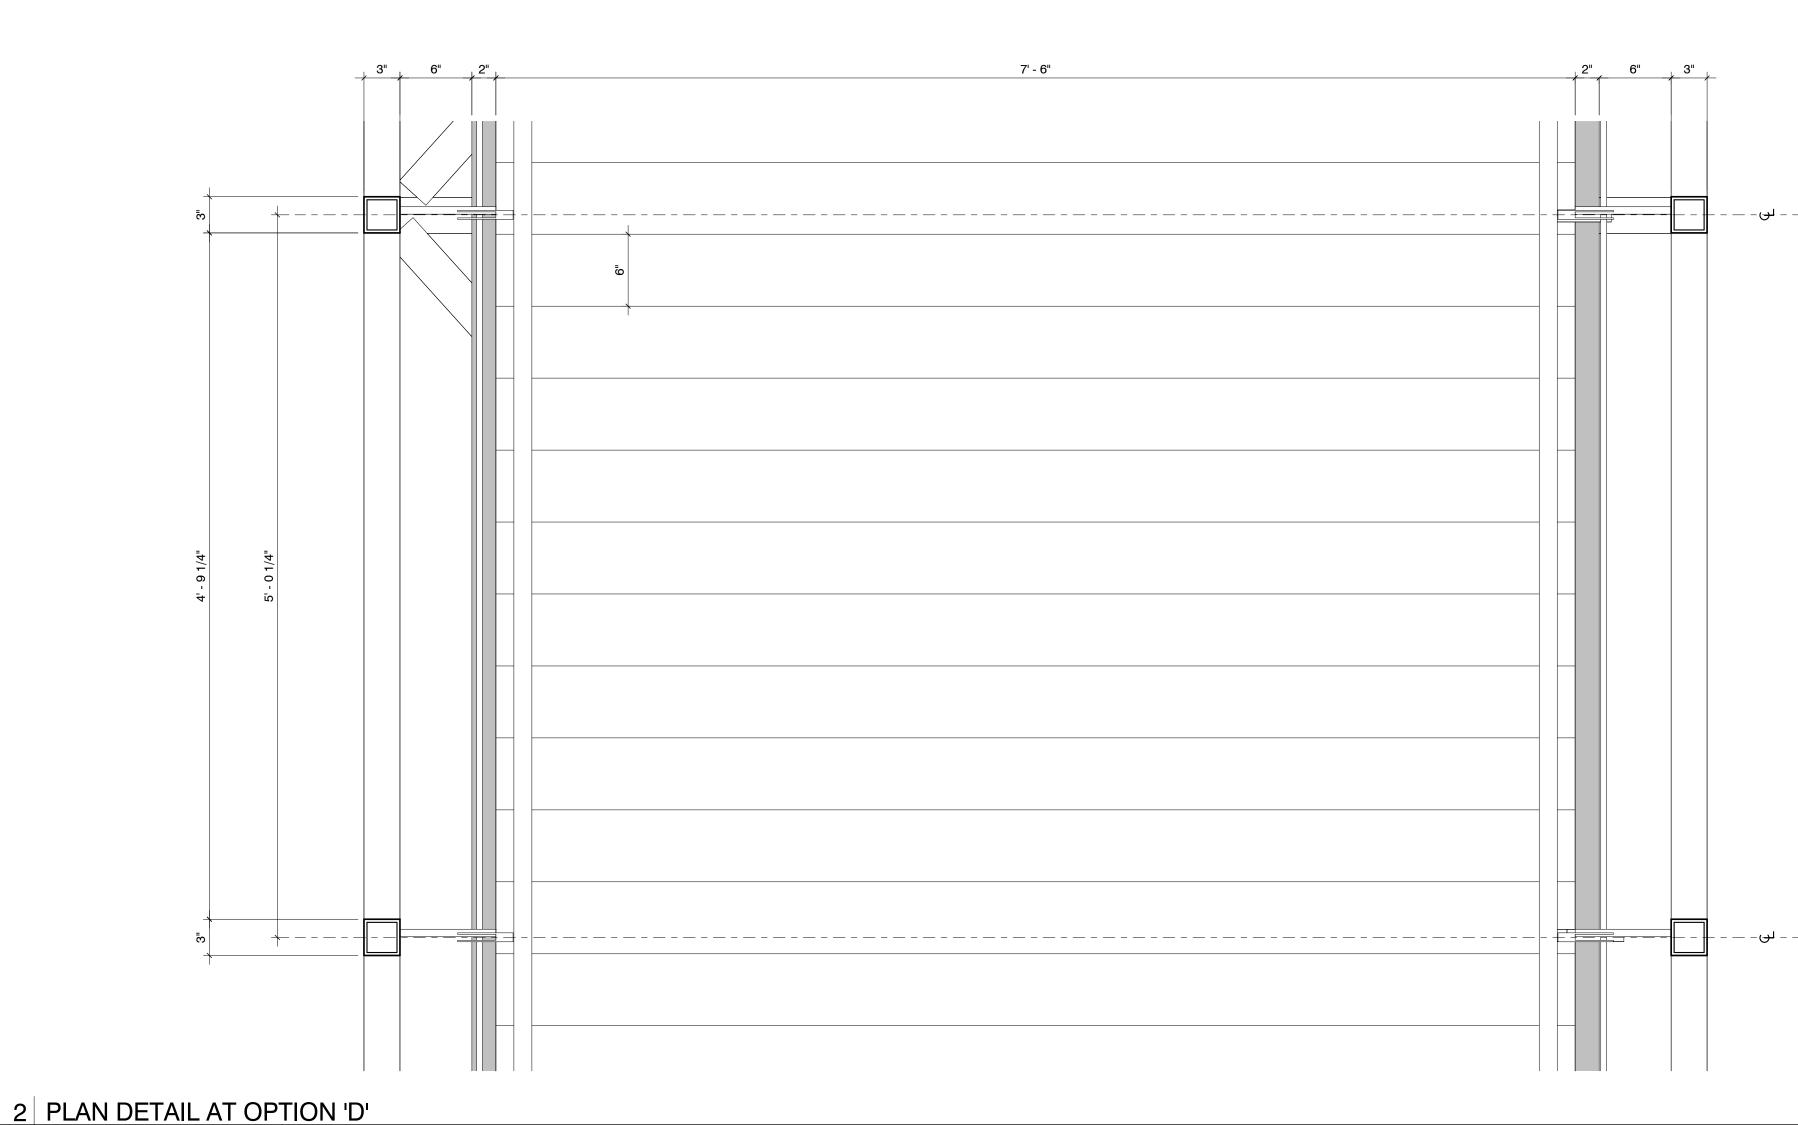

В

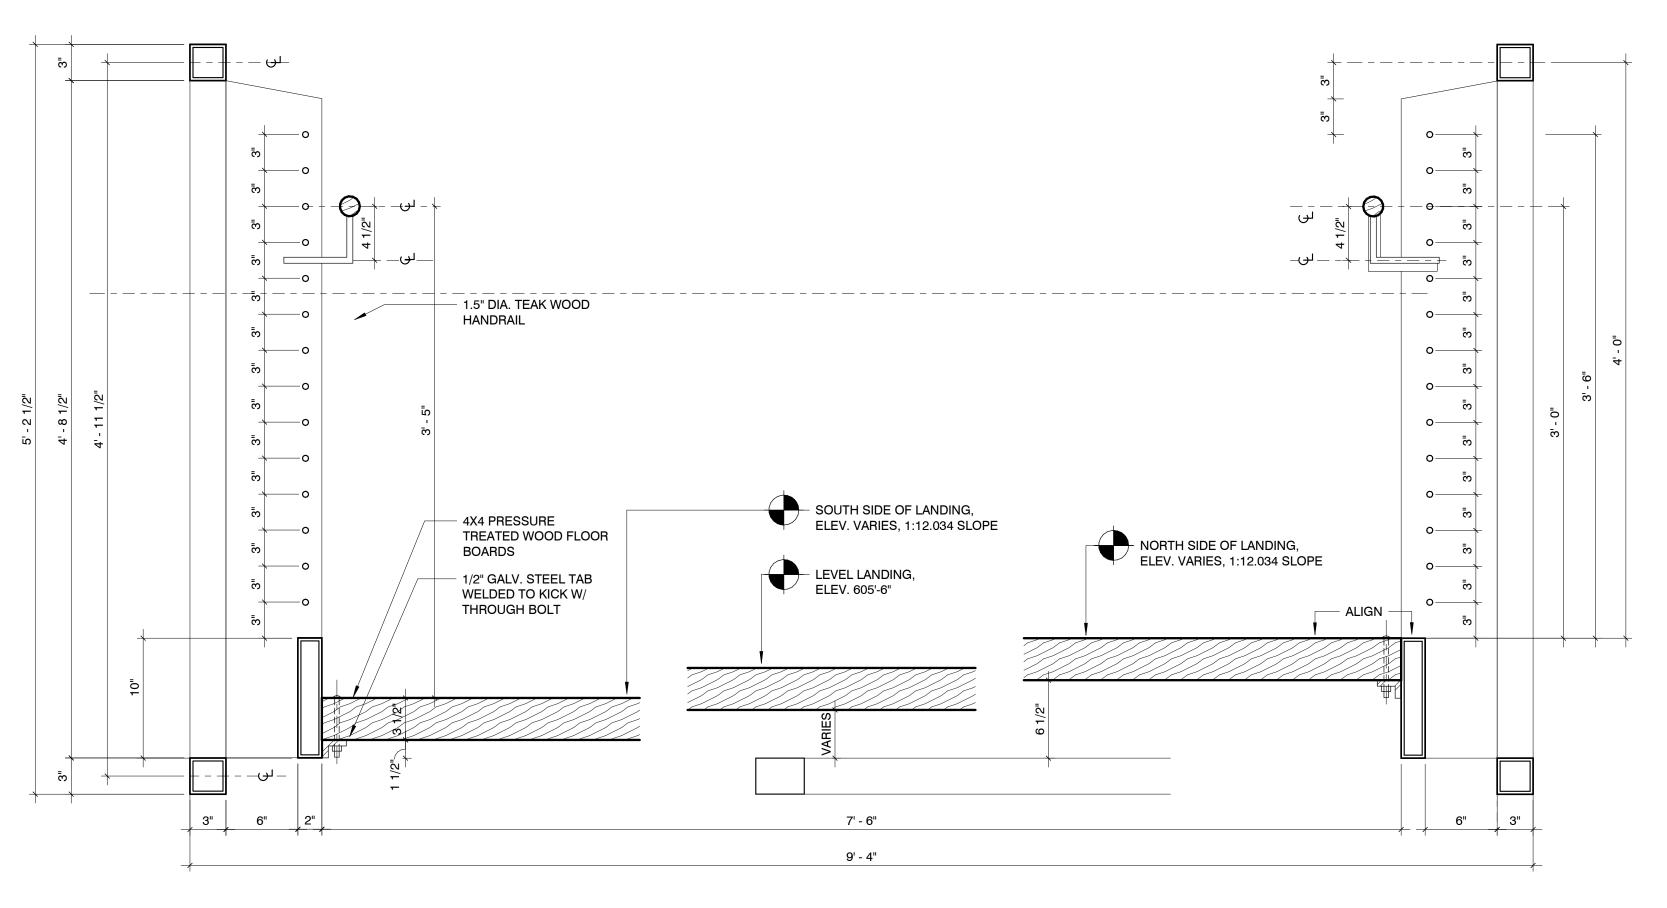

С

В С

LAW GRO	RENCE
Austin Charlotte New York St. Louis	
Austin, p 512.3	6th St., Suite 105 TX 78702 991.1932 991.1920
Project Team:	
Historic Preservation	O'Connell Architecture 1405 W. 10th Street Austin, TX 78703 p: 512.751.1374 Tere O'Connell
MEP	Jose I. Guerra, Inc. 2401 S. IH 35 Austin, TX 78741 p: 512.445.2090 Debra Sharpe
Structural	Structures 6926 N. Lamar Blvd. Austin, TX 78752 p: 512.499.0919

Professional Seal:

Civil

А

THIS DOCUMENT IS RELEASED FOR THE PURPOSE OF

Dante Angelini

Doucet & Associates 7401 TX-71 West, Ste 160

Austin, TX 78735

p: 512.583.2623

Tom Curran

## INTERIM REVIEW ONLY

## EARL SWISHER, AIA TEXAS LICENSE NO. 16683 THE DRAWING SHALL NOT BE USED FOR CONSTRUCTION, BIDDING, OR

PERMIT PURPOSES.

Project Title:



-----Sheet Title:

\_\_\_\_\_ \_\_\_\_\_

## DETAIL SECTION Project Number: Sheet Number:

17062 Drawn By: NF Issue Date: 10/04/18

А

