
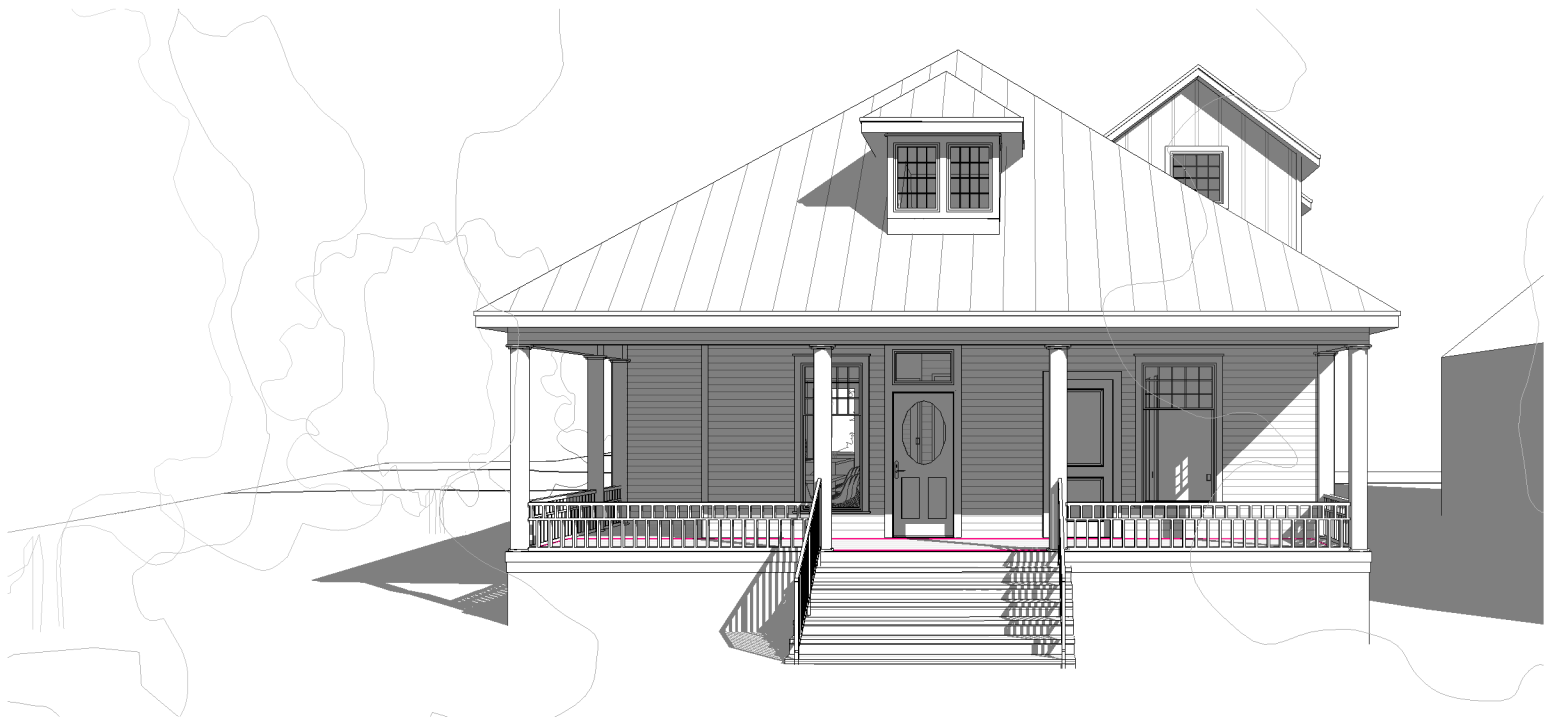


ELEMENT 5 ARCHITECTURE


1013 BLANCO STREET
AUSTIN TX 78703

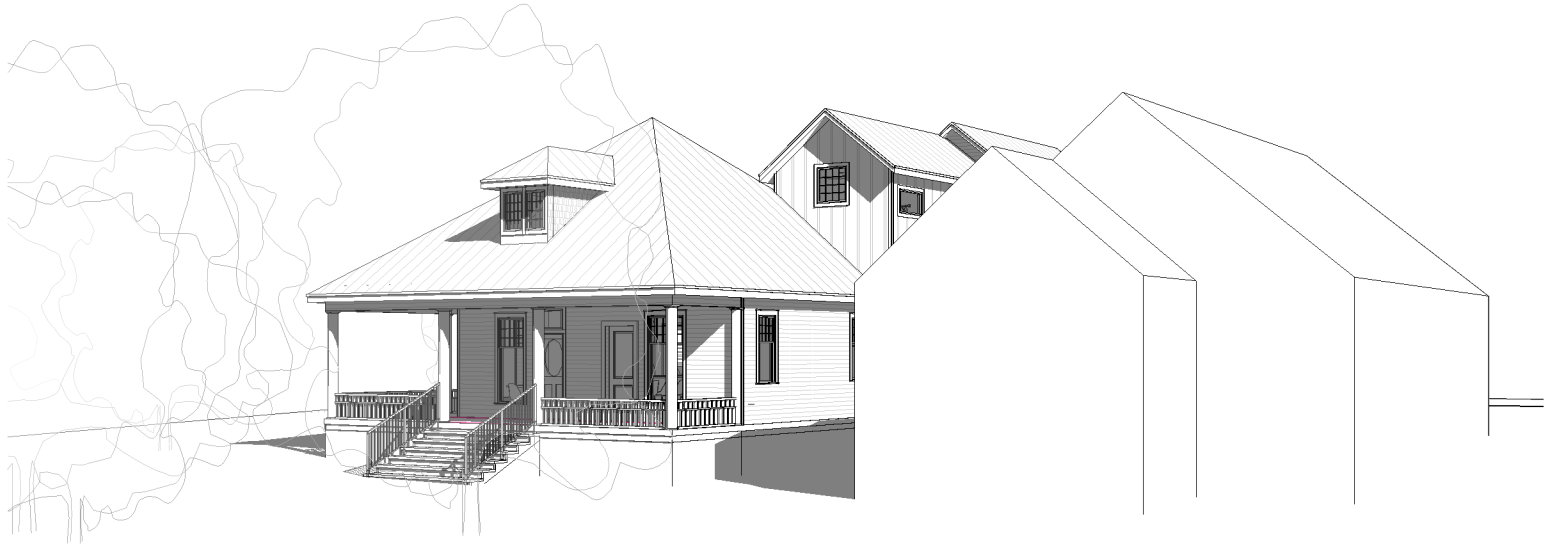

ELEMENT 5 ARCHITECTURE

1013 BLANCO STREET
AUSTIN TX 78703



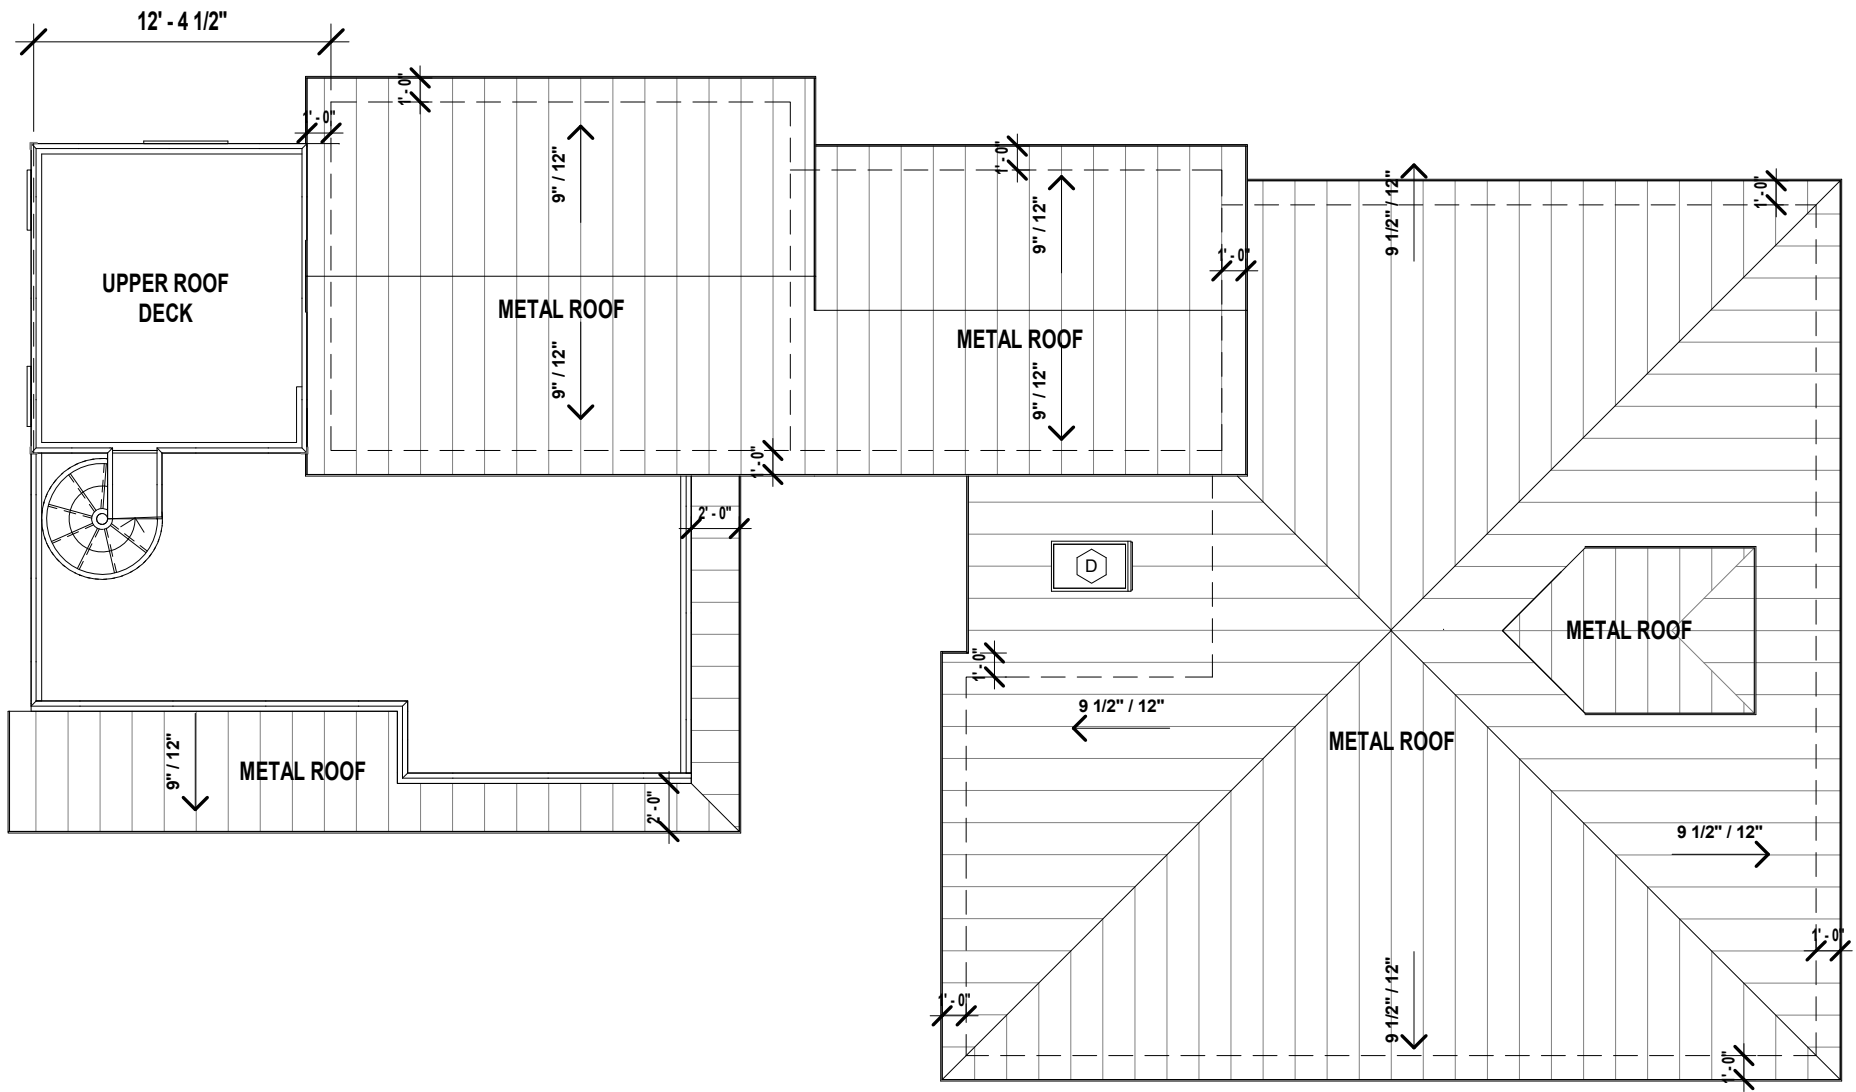


3

ROOF PLAN

1/8" = 1'-0"

1013 BLANCO STREET
AUSTIN TX 78703

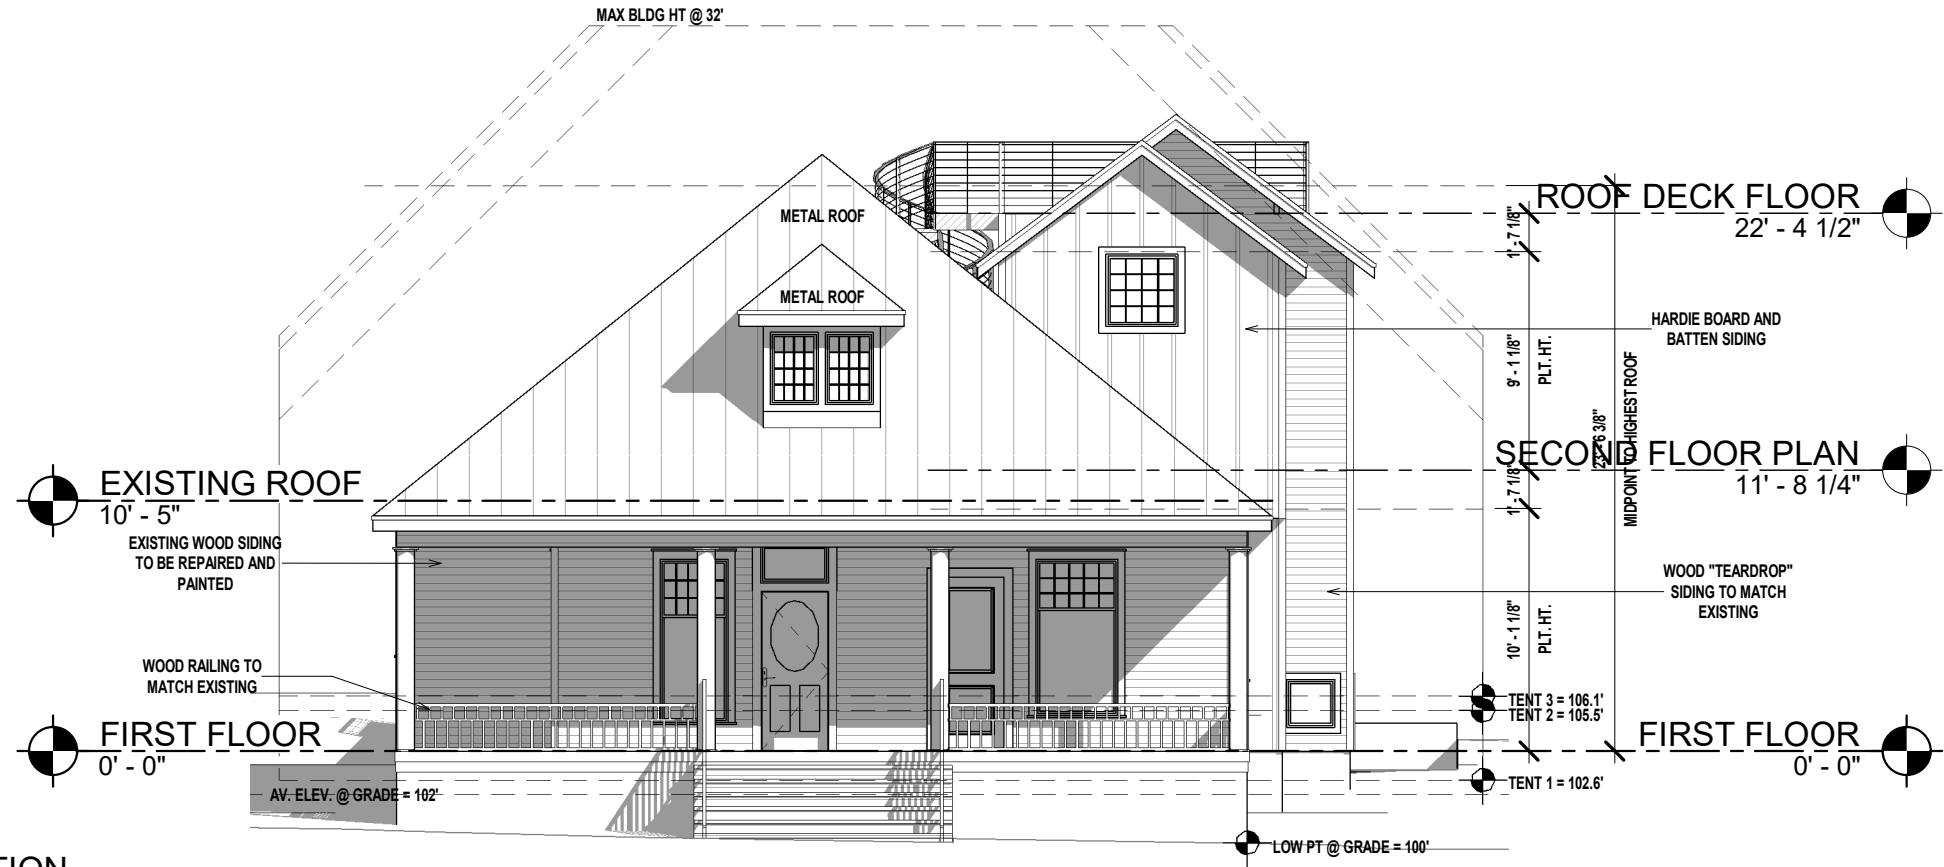


1 WEST ELEVATION
1/8" = 1'-0"



2 NORTH ELEVATION
1/8" = 1'-0"



3 EAST ELEVATION
1/8" = 1'-0"

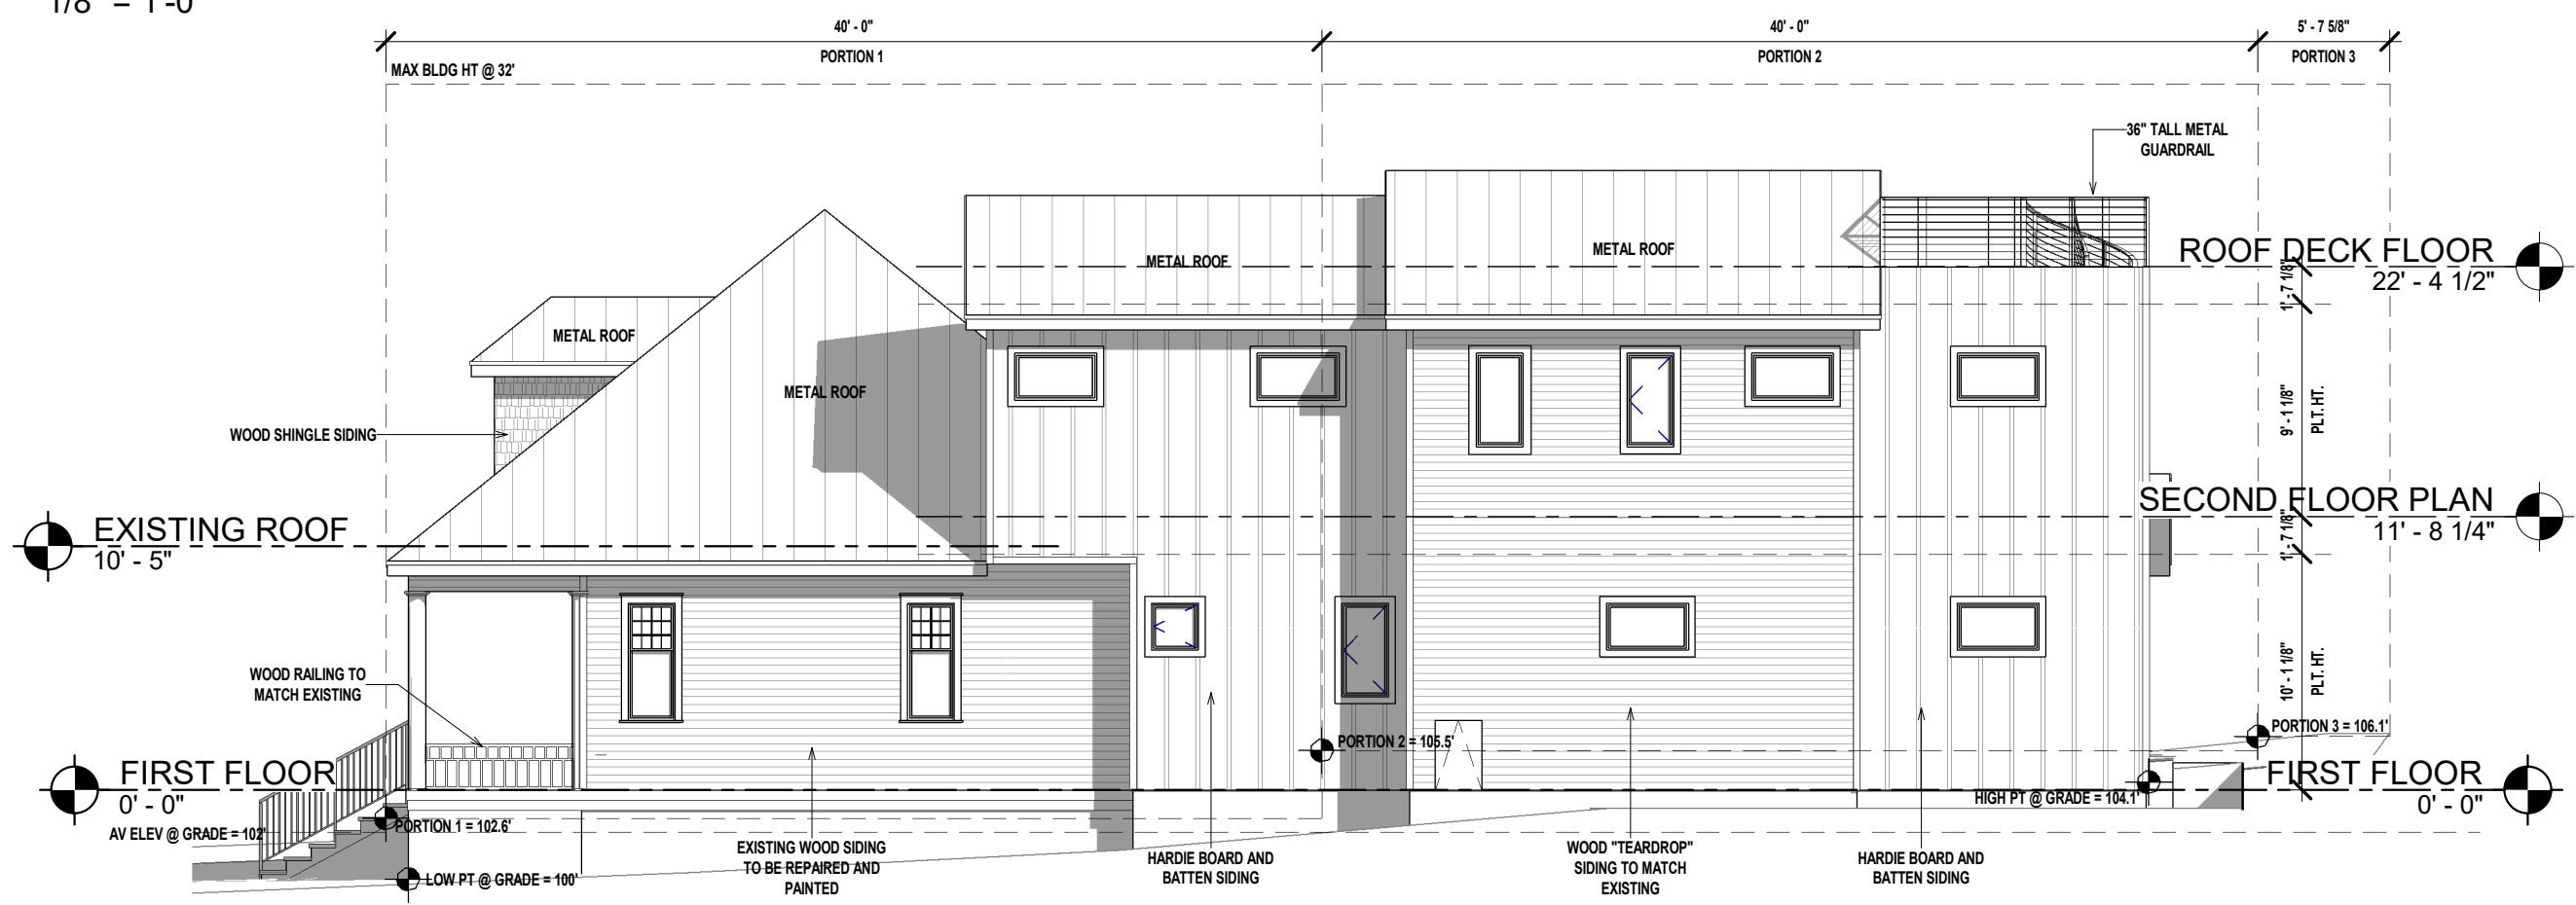

4 SOUTH ELEVATION
1/8" = 1'-0"