



NOT TO SCALE

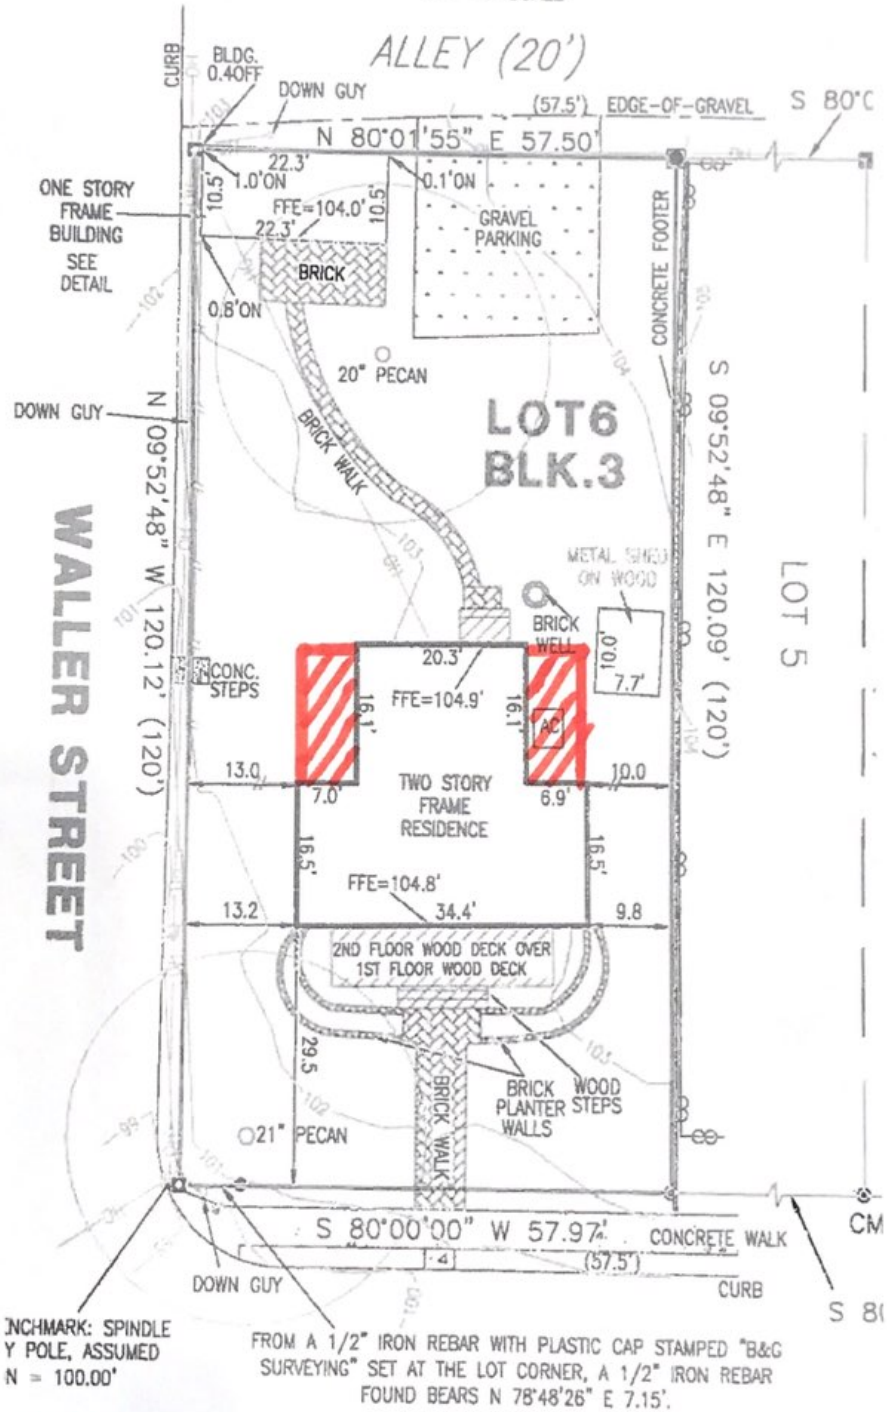


1000

EAST 14TH STREET

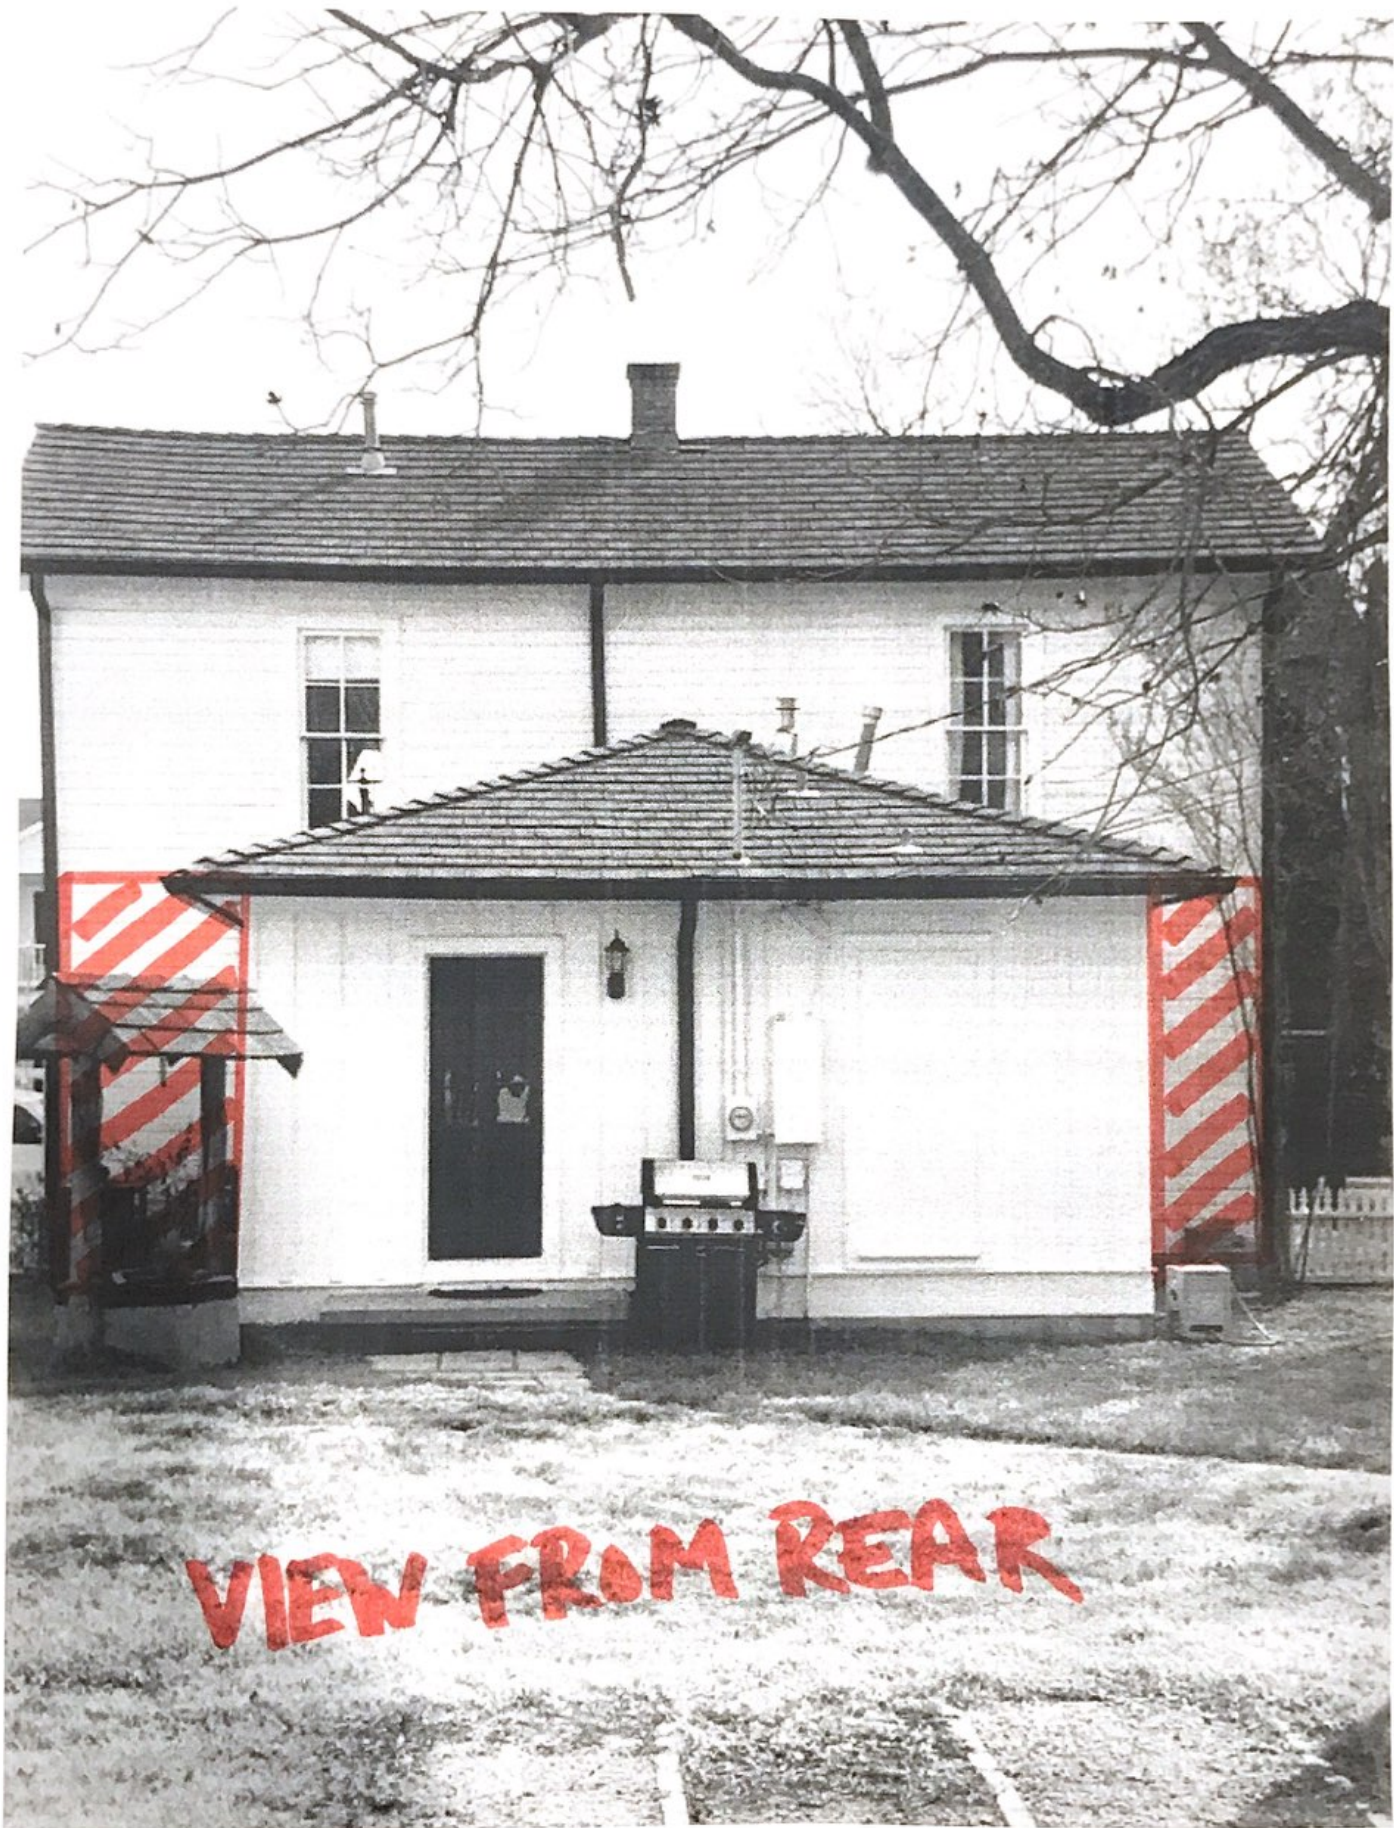

# FLOOR PLAN

PANTRY FRIDGE

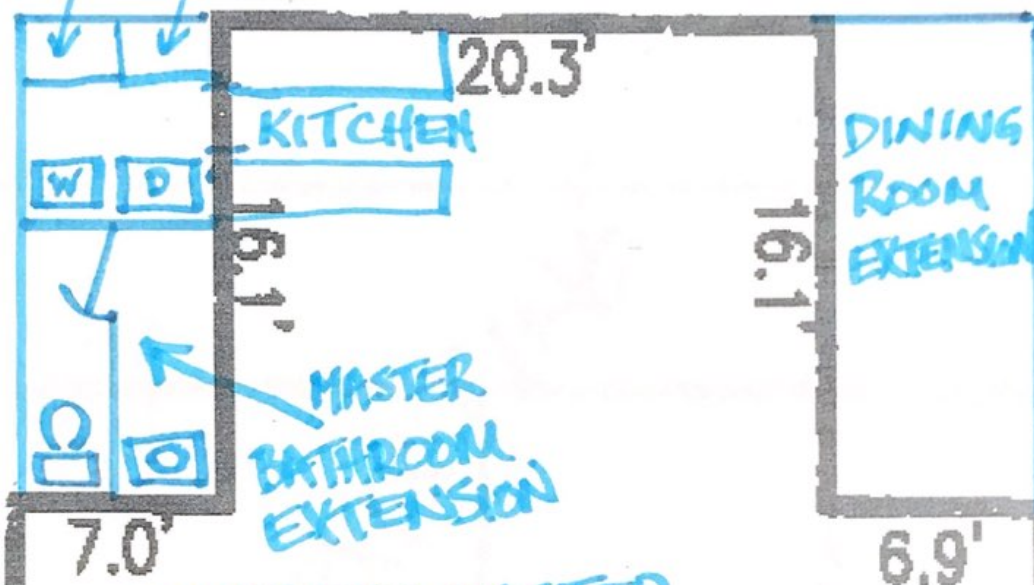

• CURRENT MASTER BATH IS TINY.

FFE=104.8'

34.4'

2ND FLOOR WOOD DECK OVER  
1ST FLOOR WOOD DECK

# ROOF PLAN

