


Street 1

Street 2

Street 3

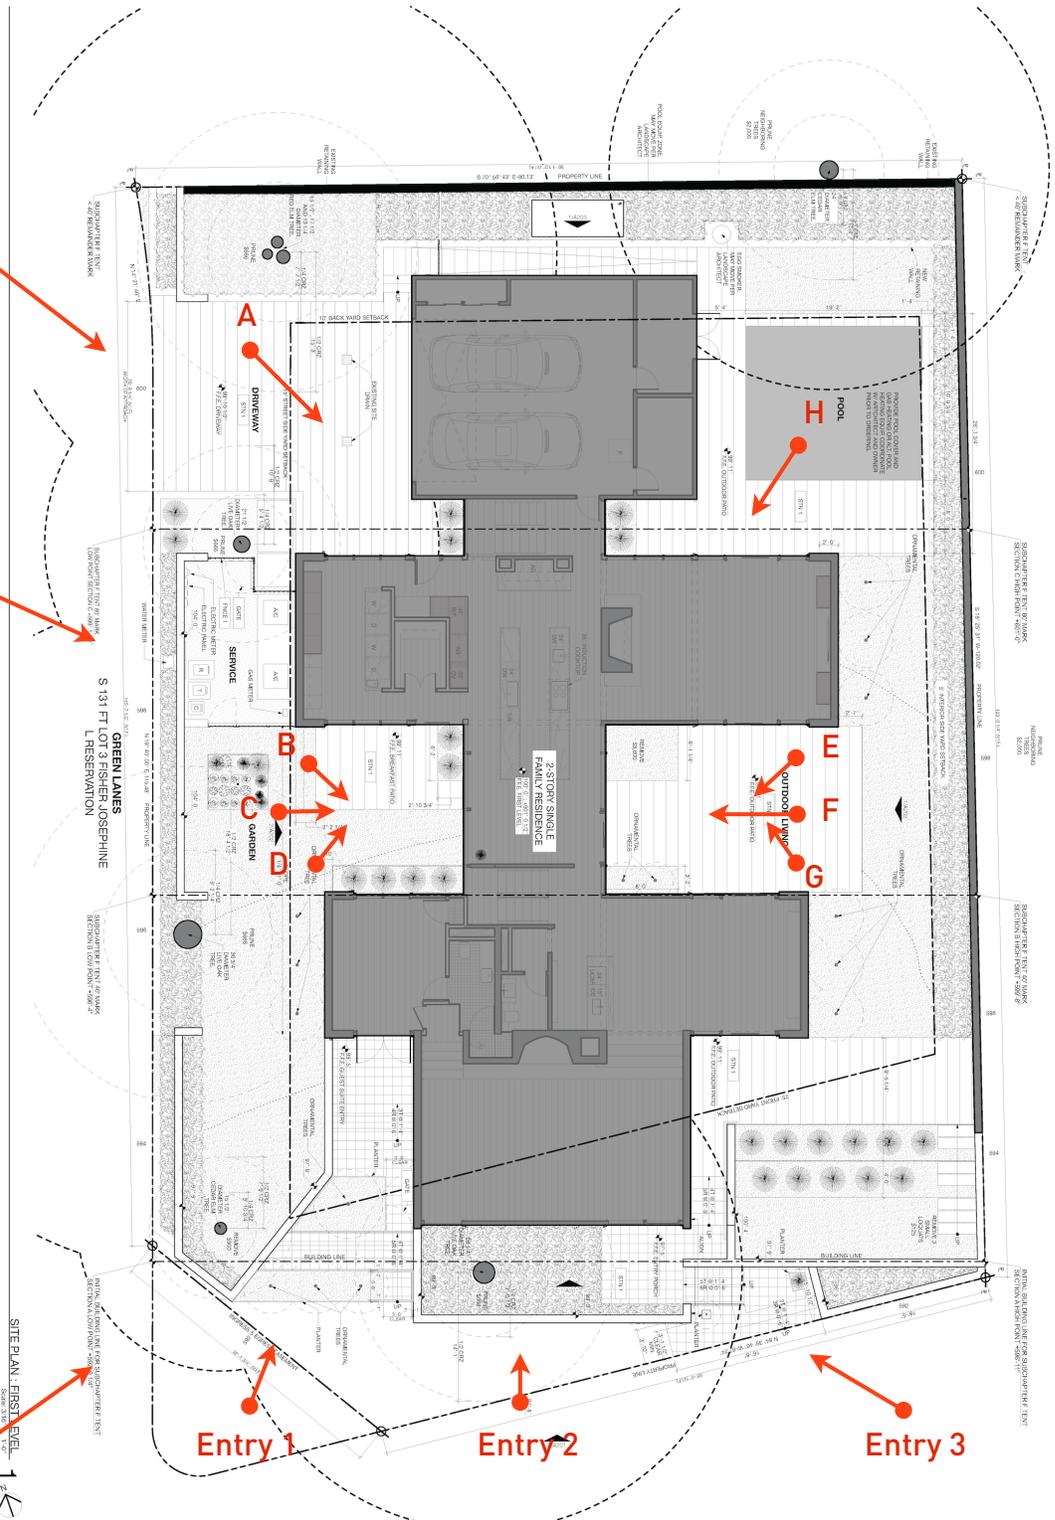

SITE PLAN - FIRST LEVEL
Scale: 3/8" = 1'-0"

A101
SITE PLAN
9/9

Thursday, February 7, 2019
PROJECT: PALISADE

512.234.1032
15201 N. HIGHTWAY 121
AUSTIN, TEXAS 78758
760623282001

Wahler + Suda, Inc.

GRNL

7 Green Lanes • Austin, Tx. • 78703

NOT FOR
REGULATORY
APPROVAL
PERMITTING OR
CONSTRUCTION



Street 1:

Existing



Street 1:

Proposed



Street 2:

Existing



Street 2:

Proposed



Street 3:

Existing



Street 3:

Proposed



Entry 1:

Existing



Entry 1:

Proposed



Entry 2:

Existing



Entry 2:

Proposed



Entry 3:

Existing



Entry 3:

Proposed

7 Green Lanes
Historic Landmark Commission
Certificate of Appropriateness

Potential Landmark Status



A:

Existing



Proposed



B:

Existing



Proposed



C: Existing



Proposed



D: Existing



Proposed



E: Existing



Proposed



F: Existing



Proposed



G:

Existing



Proposed




H:

Existing




Proposed

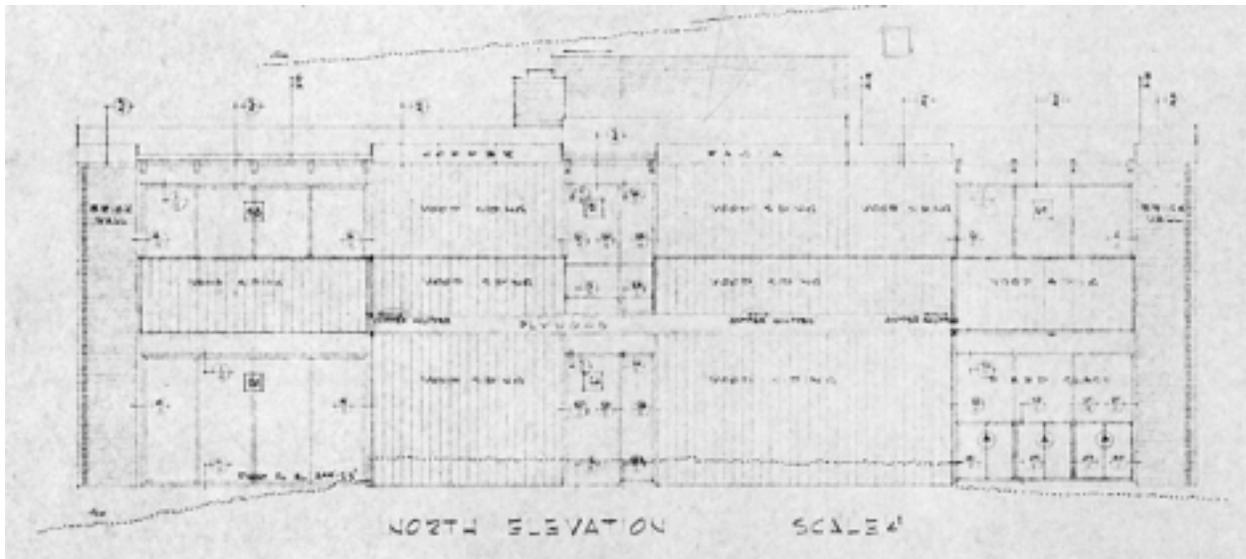


North Elevation: H

A

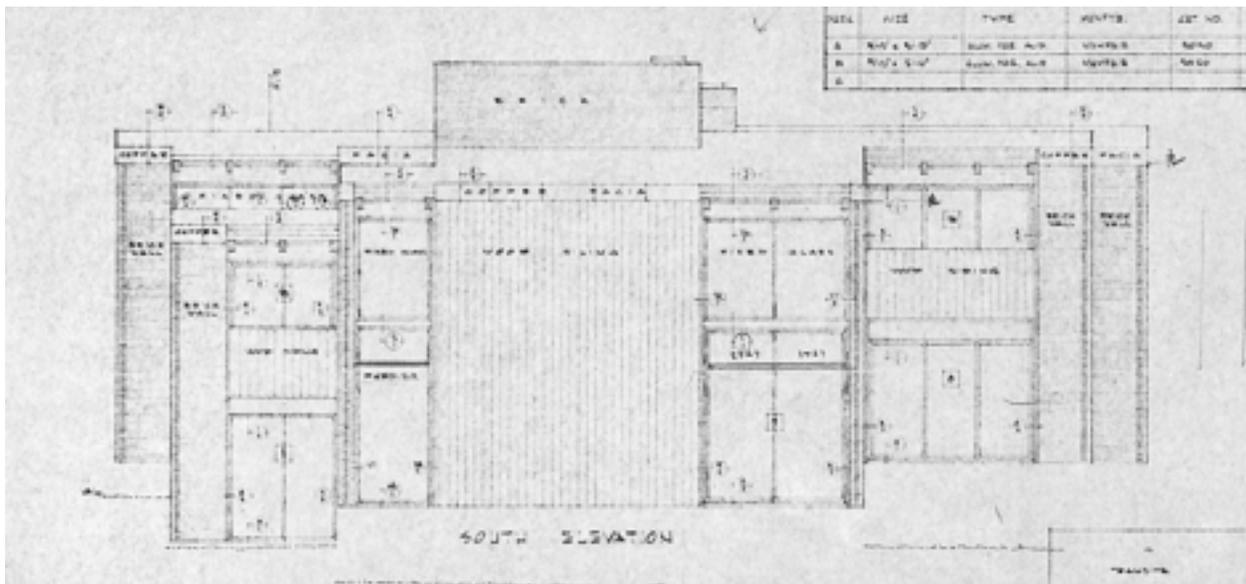


South Elevation:

ENTRY

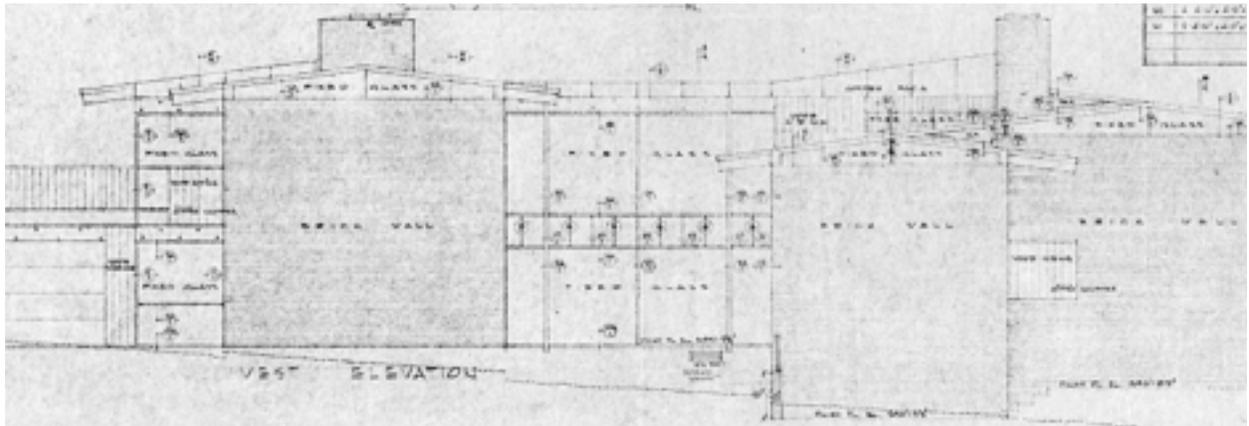


West Elevation:

C

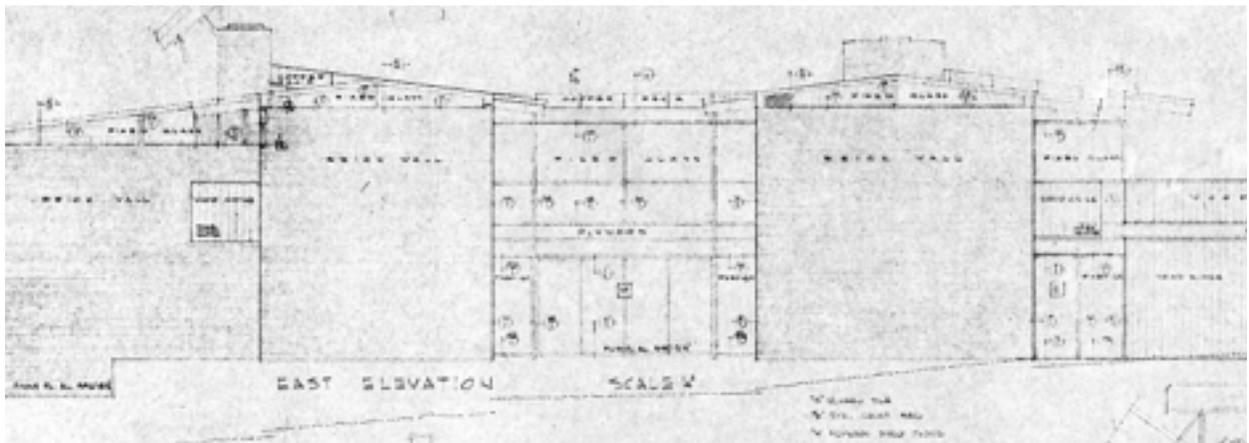


East Elevation:

F

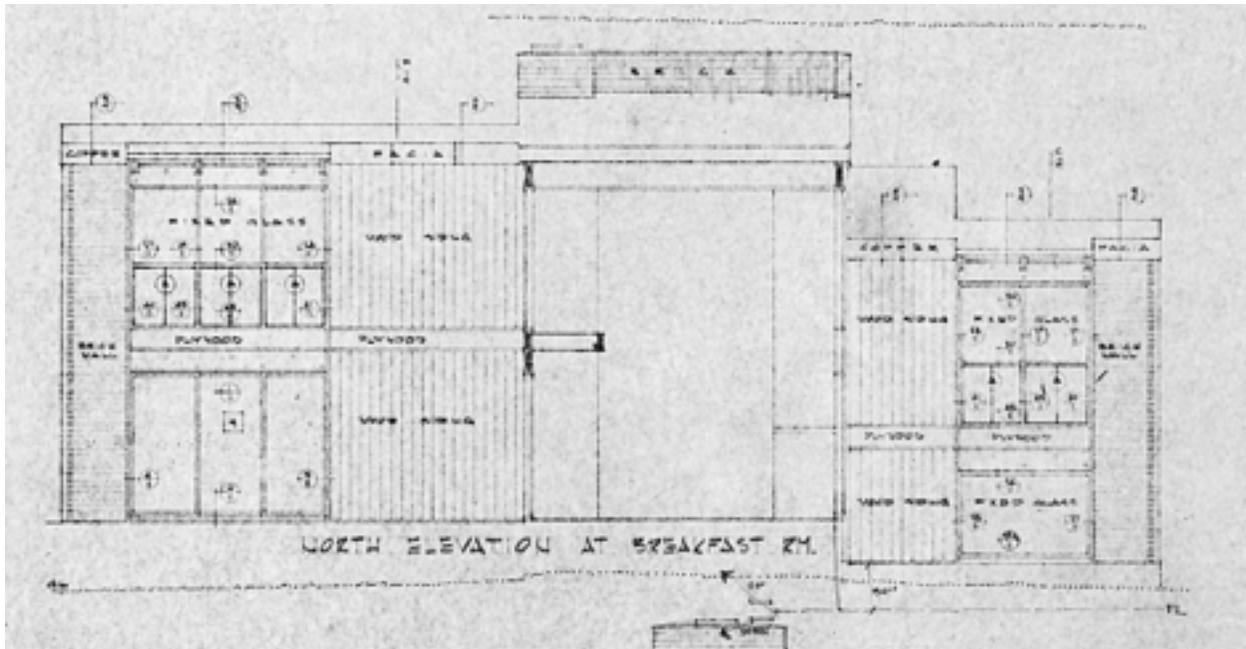

North Elevation at Breakfast: E

B

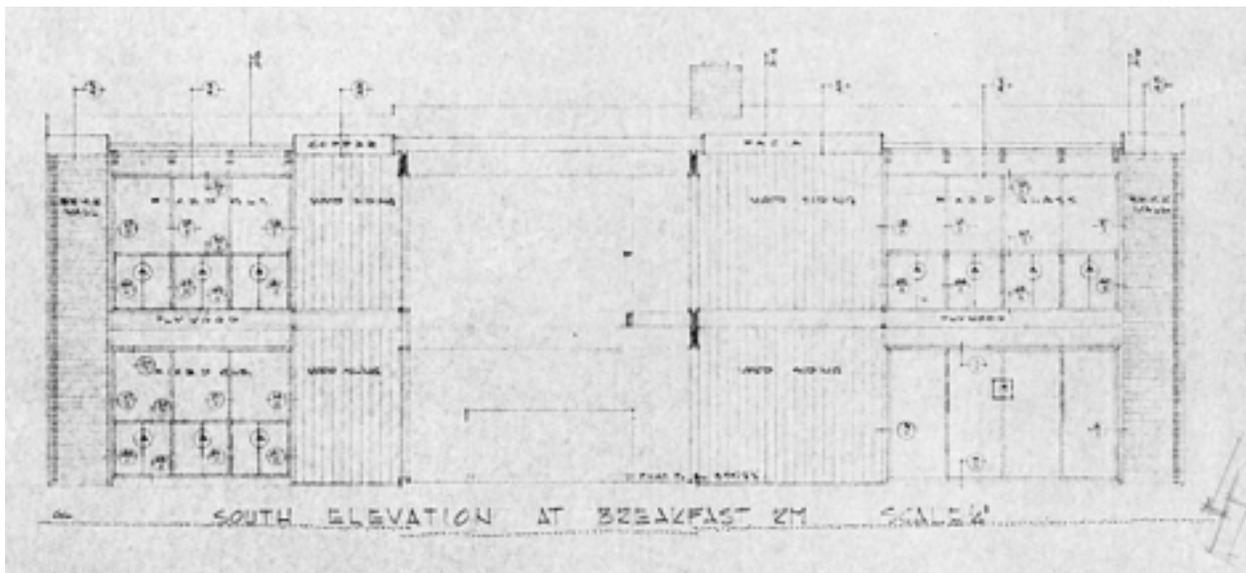

South Elevation at Breakfast: D

G