


BOA CASE REVIEW SHEET**CASE:** C15-2019-0019**BOA DATE:** April 8, 2019**ADDRESS:** 12401 Tech Ridge Blvd.**COUNCIL DISTRICT:** 7**OWNER:** Factor Real Estate, LLC**AGENT:** Bill Wittliff**ZONING:** GR**AREA:** Lot 4, Block A, Tech Ridge Center, Phase VI**APPEAL REQUEST:** 12 queue lanes, 8 permitted**SUMMARY:** new service station**ISSUES:** improved design

	ZONING	LAND USES
<i>Site</i>	GR	Vacant
<i>North</i>	LI-PDA	Vacant
<i>South</i>	GR	Vacant
<i>East</i>	GR	Vacant
<i>West</i>	GR	Vacant

NEIGHBORHOOD ORGANIZATIONS: Austin Neighborhoods Council; Bike Austin; Friends of Austin Neighborhoods; Homeless Neighborhood Association; Neighborhood Empowerment Foundation; North Growth Corridor Alliance; Pflugerville Independent School District; SEL Texas; Sierra Club, Austin Regional Group; TechRidge Neighbors; Yager Planning Area

I-4/2

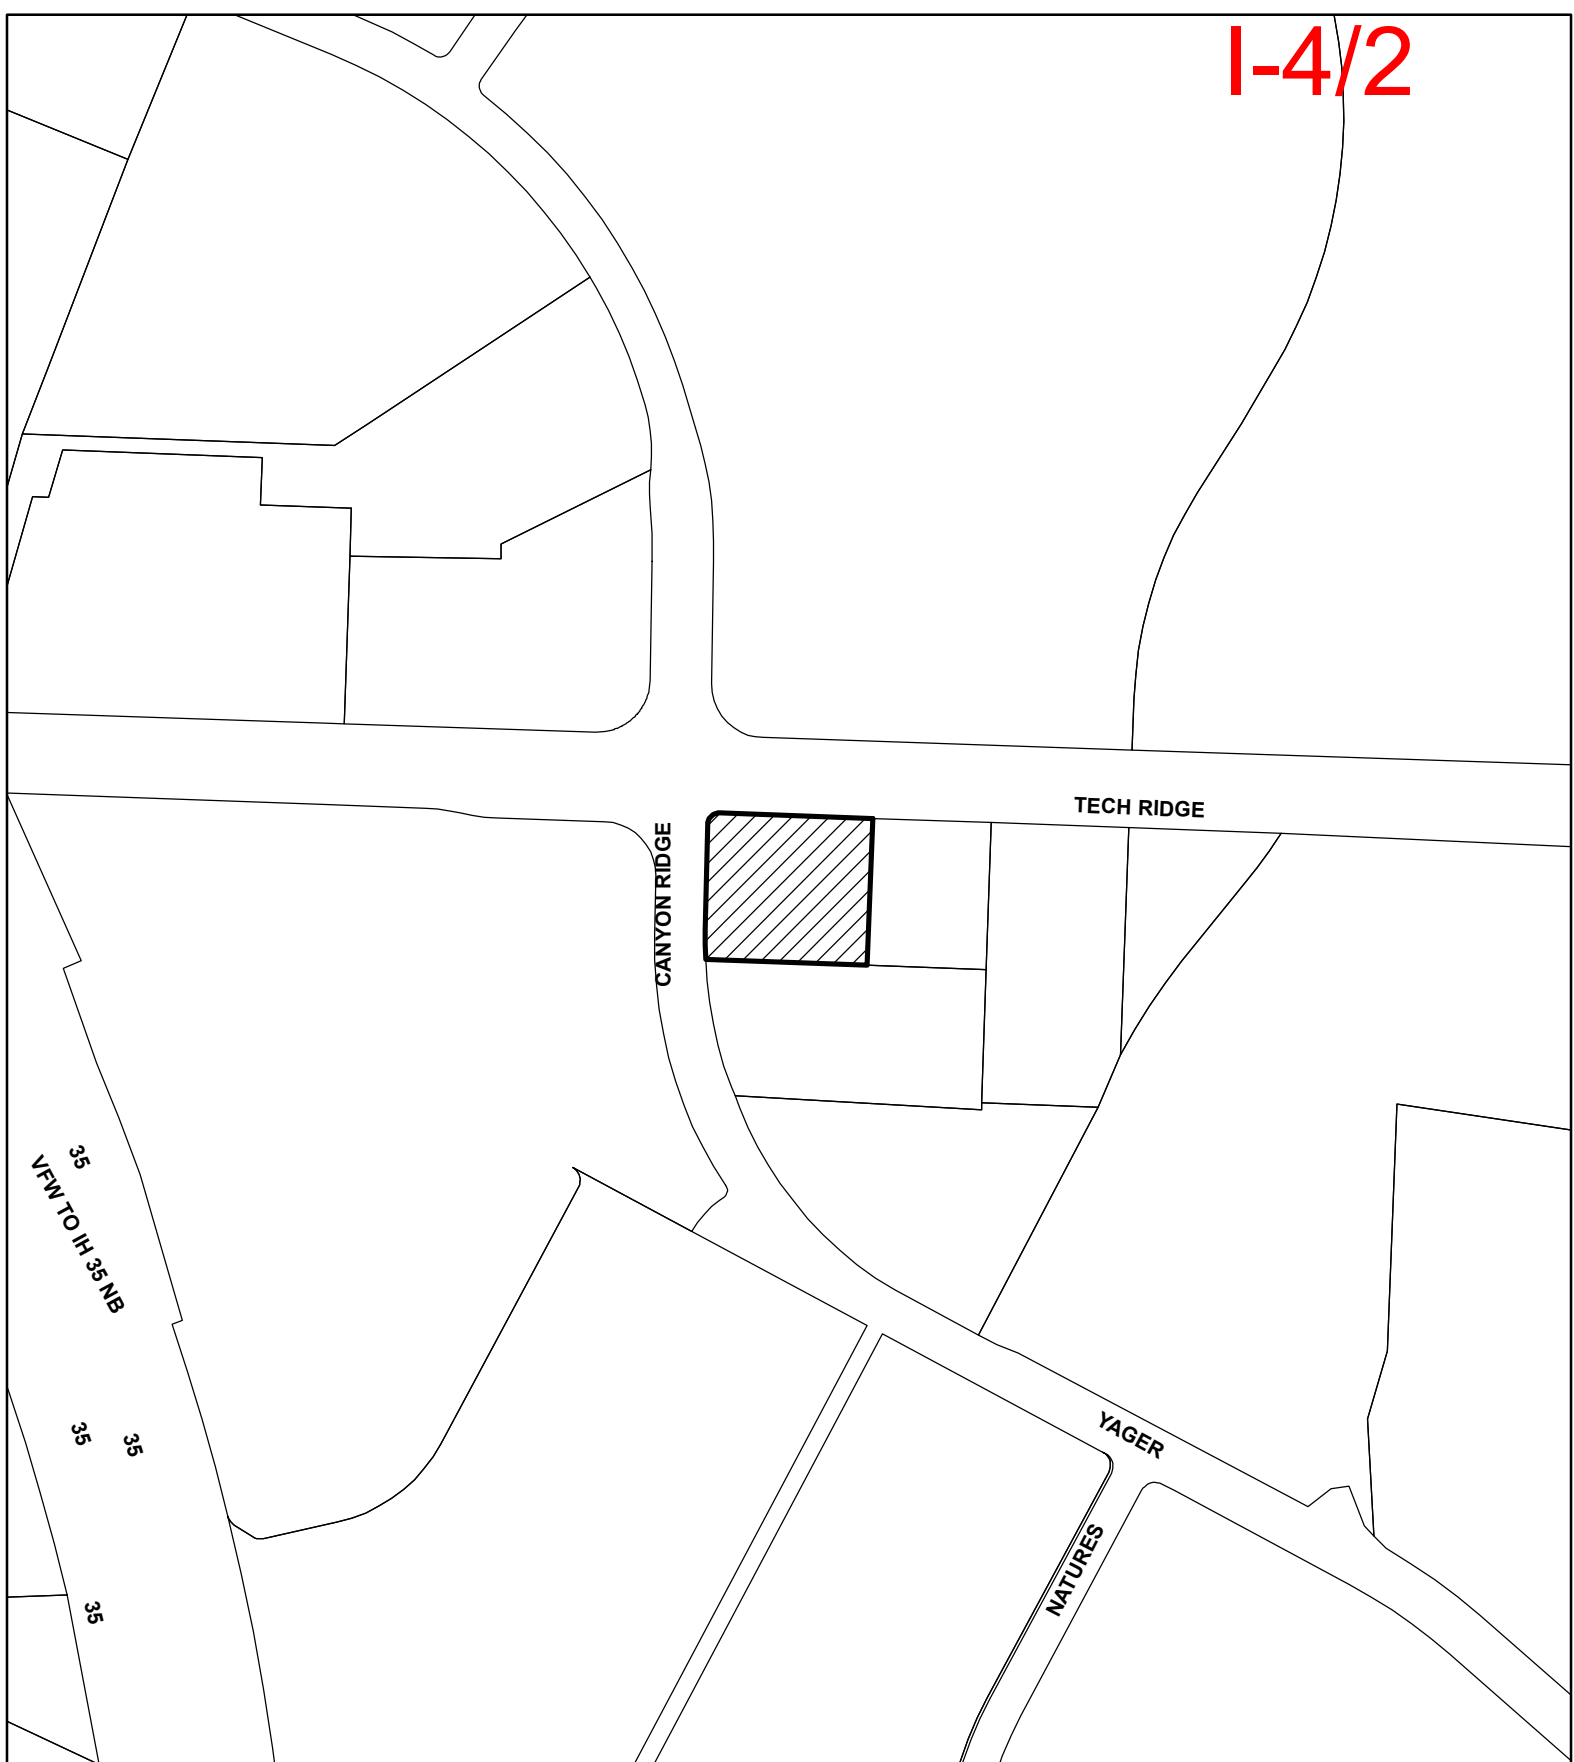

1" = 327'



SUBJECT TRACT



PENDING CASE



ZONING BOUNDARY

NOTIFICATIONS

CASE#: C15-2019-0019

LOCATION: 12401 Tech Ridge Boulevard

This product is for informational purposes and may not have been prepared for or be suitable for legal, engineering, or surveying purposes. It does not represent an on-the-ground survey and represents only the approximate relative location of property boundaries.

This product has been produced by CTM for the sole purpose of geographic reference. No warranty is made by the City of Austin regarding specific accuracy or completeness.





CITY OF AUSTIN

Development Services Department

One Texas Center | Phone: 512.978.4000

505 Barton Springs Road, Austin, Texas 78704

4/8 AGENDA
I-4/3
COPY

Board of Adjustment General/Parking Variance Application

WARNING: Filing of this appeal stops all affected construction activity.

This application is a fillable PDF that can be completed electronically. To ensure your information is saved, [click here to Save](#) the form to your computer, then open your copy and continue.

The Tab key may be used to navigate to each field; Shift + Tab moves to the previous field. The Enter key activates links, emails, and buttons. Use the Up & Down Arrow keys to scroll through drop-down lists and check boxes, and hit Enter to make a selection.

The application must be complete and accurate prior to submittal. ***If more space is required, please complete Section 6 as needed.*** All information is required (if applicable).

For Office Use Only

Case # _____ ROW # _____ Tax # _____

Section 1: Applicant Statement

Street Address: 12401 Tech Ridge Blvd

Subdivision Legal Description:

Lot 4, Block A, Tech Ridge Center Phase VI

Lot(s): 4

Block(s): A

Outlot: _____

Division: _____

Zoning District: GR

I/We Jim Wittliff/Land Answers, Inc. on behalf of myself/ourselves as
authorized agent for Factor Real Estate, LLC affirm that on

Month February, Day 14, Year 2019, hereby apply for a hearing before the
Board of Adjustment for consideration to (select appropriate option below):

☒ Erect ☐ Attach ☐ Complete ☐ Remodel ☐ Maintain ☐ Other: _____

Type of Structure: A total of 12 queue lanes for a service station.

Portion of the City of Austin Land Development Code applicant is seeking a variance from:

25-2-814, which limits vehicle queue lanes to a maximum of eight.

Section 2: Variance Findings

The Board must determine the existence of, sufficiency of, and weight of evidence supporting the findings described below. Therefore, you must complete each of the applicable Findings Statements as part of your application. Failure to do so may result in your application being rejected as incomplete. Please attach any additional supporting documents.

NOTE: The Board cannot grant a variance that would provide the applicant with a special privilege not enjoyed by others similarly situated or potentially similarly situated.

I contend that my entitlement to the requested variance is based on the following findings:

Reasonable Use

The zoning regulations applicable to the property do not allow for a reasonable use because:

The queue lane example listed in Appendix H of the Transpitarion Criteria Manual (attached) shows an outdated fuel dispensing alignment with 16 pumps and 8 queue lanes. Modern service station design uses the "dive" concept for maximum safety and accessibility. We are proposing 6 fuel pump islands, with one fuel dispenser on each side, which will require 12 queue lanes.

Hardship

a) The hardship for which the variance is requested is unique to the property in that:

The size and configuration of the lot does not allow adequate room to design the proposed service station with the City's outdated in-line fuel dispenser configuration.

b) The hardship is not general to the area in which the property is located because:

This fuel pump alignment design is now used on most new service stations. Furthermore, there are only a few service stations within any geographic area. Our proposed design will have only 6 fuel dispensers. City Code allows up to 16 fuel dispensers on a site, provided the old fuel pump alignment design is utilized.

Area Character

The variance will not alter the character of the area adjacent to the property, will not impair the use of adjacent conforming property, and will not impair the purpose of the regulations of the zoning district in which the property is located because:

This variance will result in only six fuel dispensers on the site, which is only 37.5% of the fuel dispensers currently allowed by Code. The drive alignment has proven to be safer and more efficient, resulting in less idling time by vehicles in queue lanes.

Parking (additional criteria for parking variances only)

Request for a parking variance requires the Board to make additional findings. The Board may grant a variance to a regulation prescribed in the City of Austin Land Development Code Chapter 25-6, Appendix A with respect to the number of off-street parking spaces or loading facilities required if it makes findings of fact that the following additional circumstances also apply:

1. Neither present nor anticipated future traffic volumes generated by the use of the site or the uses of sites in the vicinity reasonably require strict or literal interpretation and enforcement of the specific regulation because:


2. The granting of this variance will not result in the parking or loading of vehicles on public streets in such a manner as to interfere with the free flow of traffic of the streets because:

3. The granting of this variance will not create a safety hazard or any other condition inconsistent with the objectives of this Ordinance because:

4. The variance will run with the use or uses to which it pertains and shall not run with the site because:

Section 3: Applicant Certificate

I affirm that my statements contained in the complete application are true and correct to the best of my knowledge and belief.

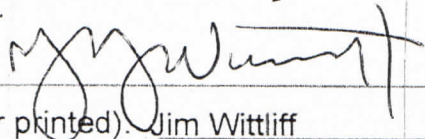
Applicant Signature:  Date: 02/14/2019

Applicant Name (typed or printed): Jim Wittliff

Applicant Mailing Address: 3606 Winfield cove

City: Austin State: Texas Zip: 78794

Phone (will be public information): (512) 416-6611

 Email (optional – will be public information): 

Section 4: Owner Certificate

I affirm that my statements contained in the complete application are true and correct to the best of my knowledge and belief.

Owner Signature:  Date: 02/14/2019

Owner Name (typed or printed): Factor Real Estate, LLC

Owner Mailing Address: 1610 OHLEN ROAD

City: Austin State: Texas Zip: 78758

Phone (will be public information):

Email (optional – will be public information):

Section 5: Agent Information

Agent Name: Jim Wittliff/Land Answers, Inc.

Agent Mailing Address: 3606 Winfield Cove

City: Austin State: Texas Zip: 78704

Phone (will be public information):


Email (optional – will be public information):

Section 6: Additional Space (if applicable)

Please use the space below to provide additional information as needed. To ensure the information is referenced to the proper item, include the Section and Field names as well (continued on next page).

ALL BE PROVIDED AT THE OWNER'S EXPENSE INDICATING THE PROPERTY OR USE, WHICH IT SERVES, AND ONE SIGN SHALL BE PROVIDED ON THE SITE OF THE USE SERVED.
CABLE CITY REGULATIONS ONLY, COMPARED WITH ACCESSIBILITY STANDARDS SUCH AS THE 2010 STANDARDS FOR ACCESSIBLE DESIGN OR THE 2012 IBC AS NOTED WITH ALL APPLICABLE ACCESSIBILITY STANDARDS.

1-4/7

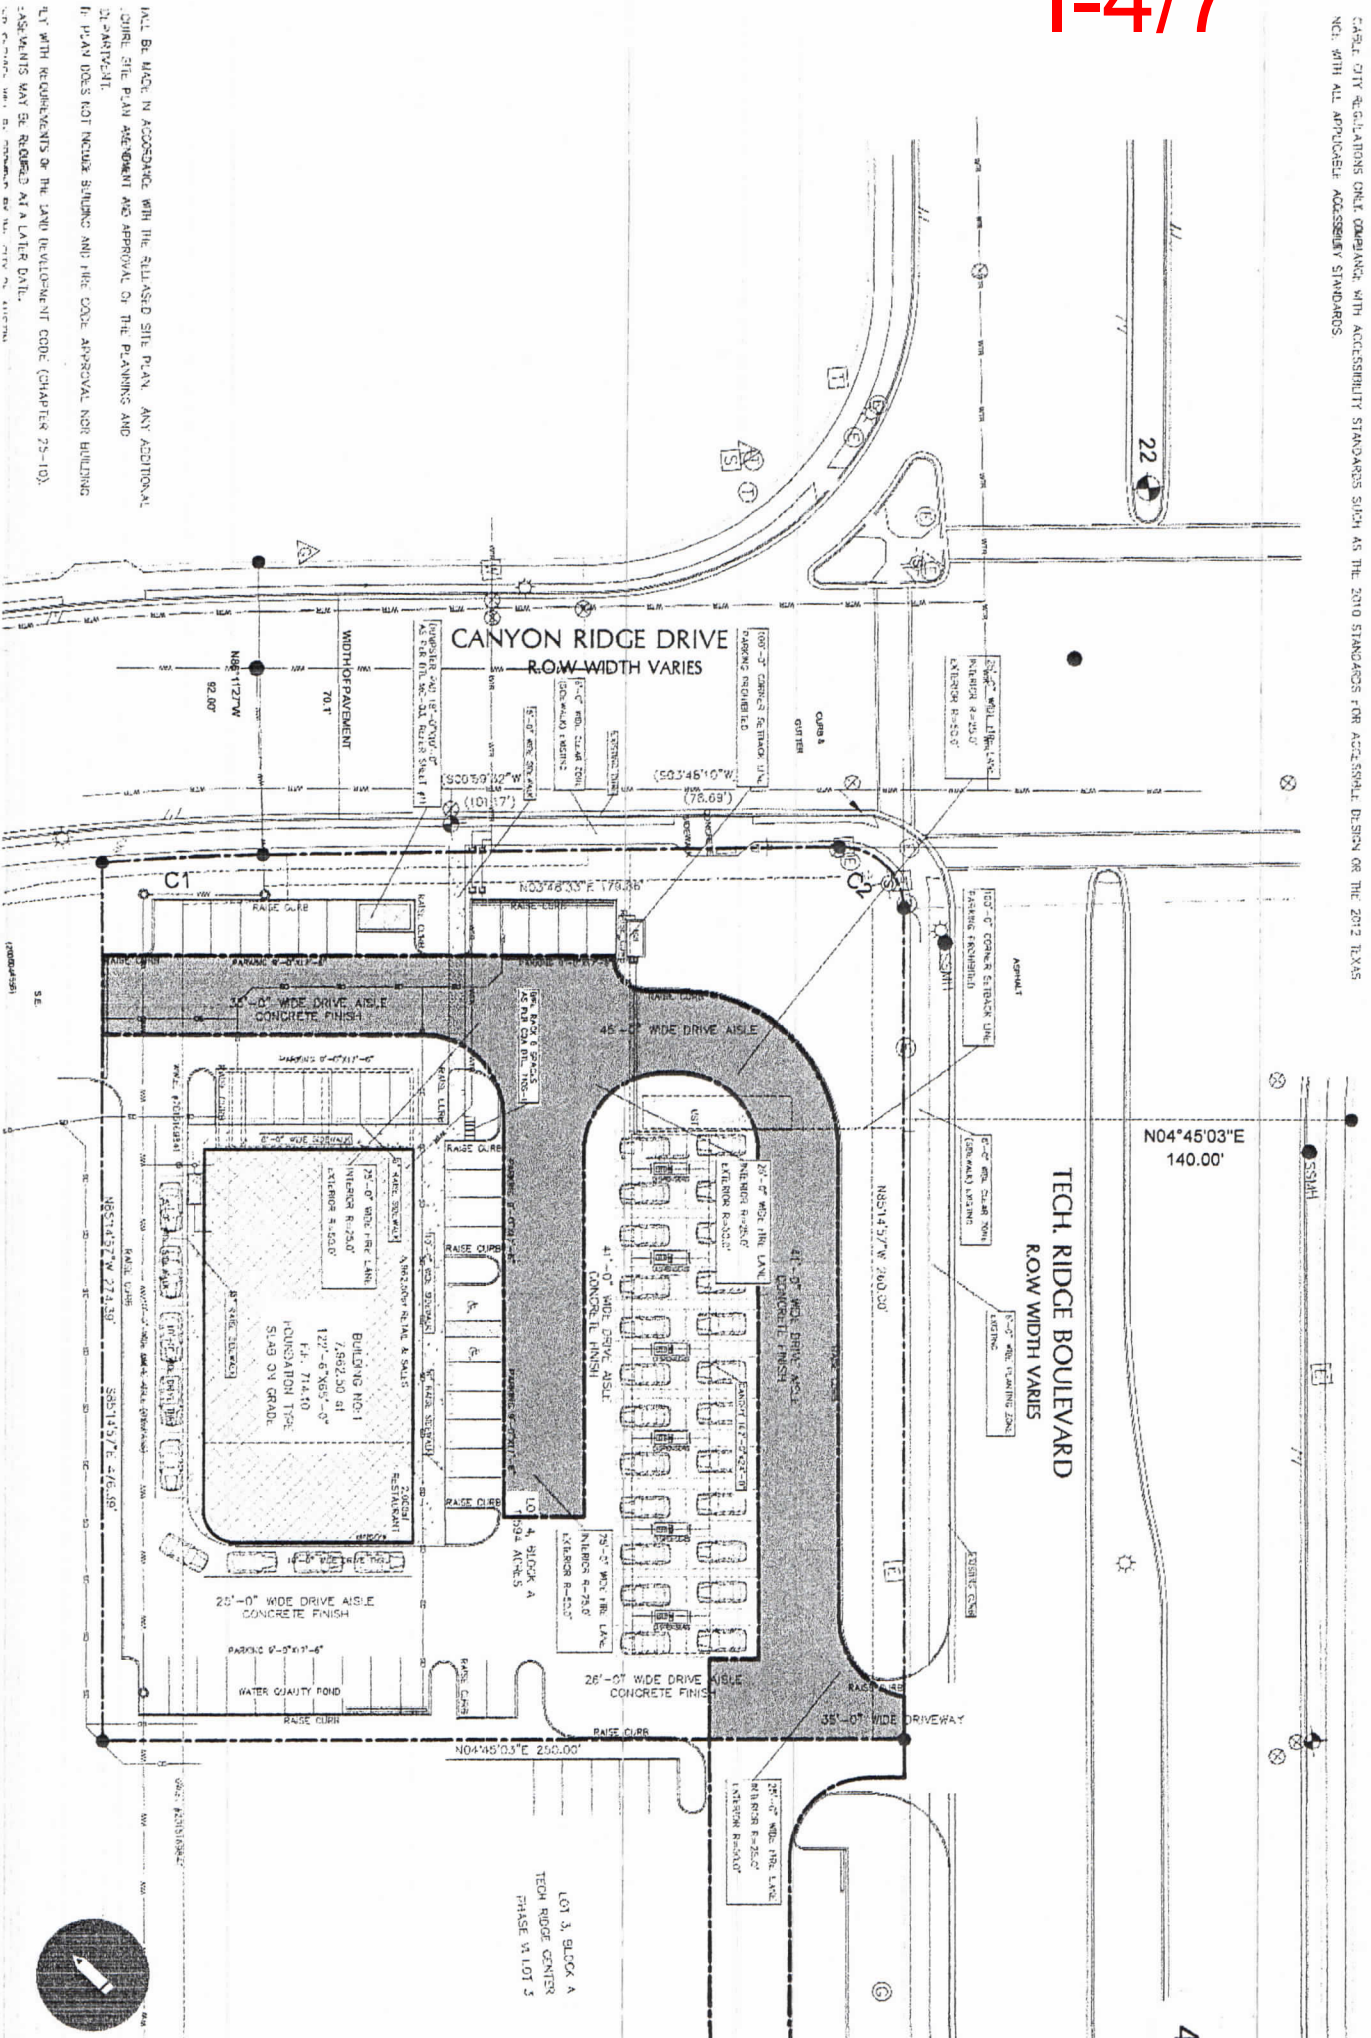

ALL BE MADE IN ACCORDANCE WITH THE RELEASED SITE PLAN. ANY ADDITIONAL
CHANGES TO THE PLAN REQUIREMENT AND APPROVAL OF THE PLANNING AND
DEPARTMENT.
IF PLAN DOES NOT INCLUDE BUILDING AND FIRE CODE APPROVAL, NOT BUILDING
ANY WITH REQUIREMENTS OF THE LAND DEVELOPMENT CODE (CHAPTER 25-10).
PLANNING MAY BE REQUIRED AT A LATER DATE.

SCALE 1" = 60'

