


FIRE STATION #2

506 W MARTIN LUTHER KING JR. BLVD, AUSTIN, TX 78705

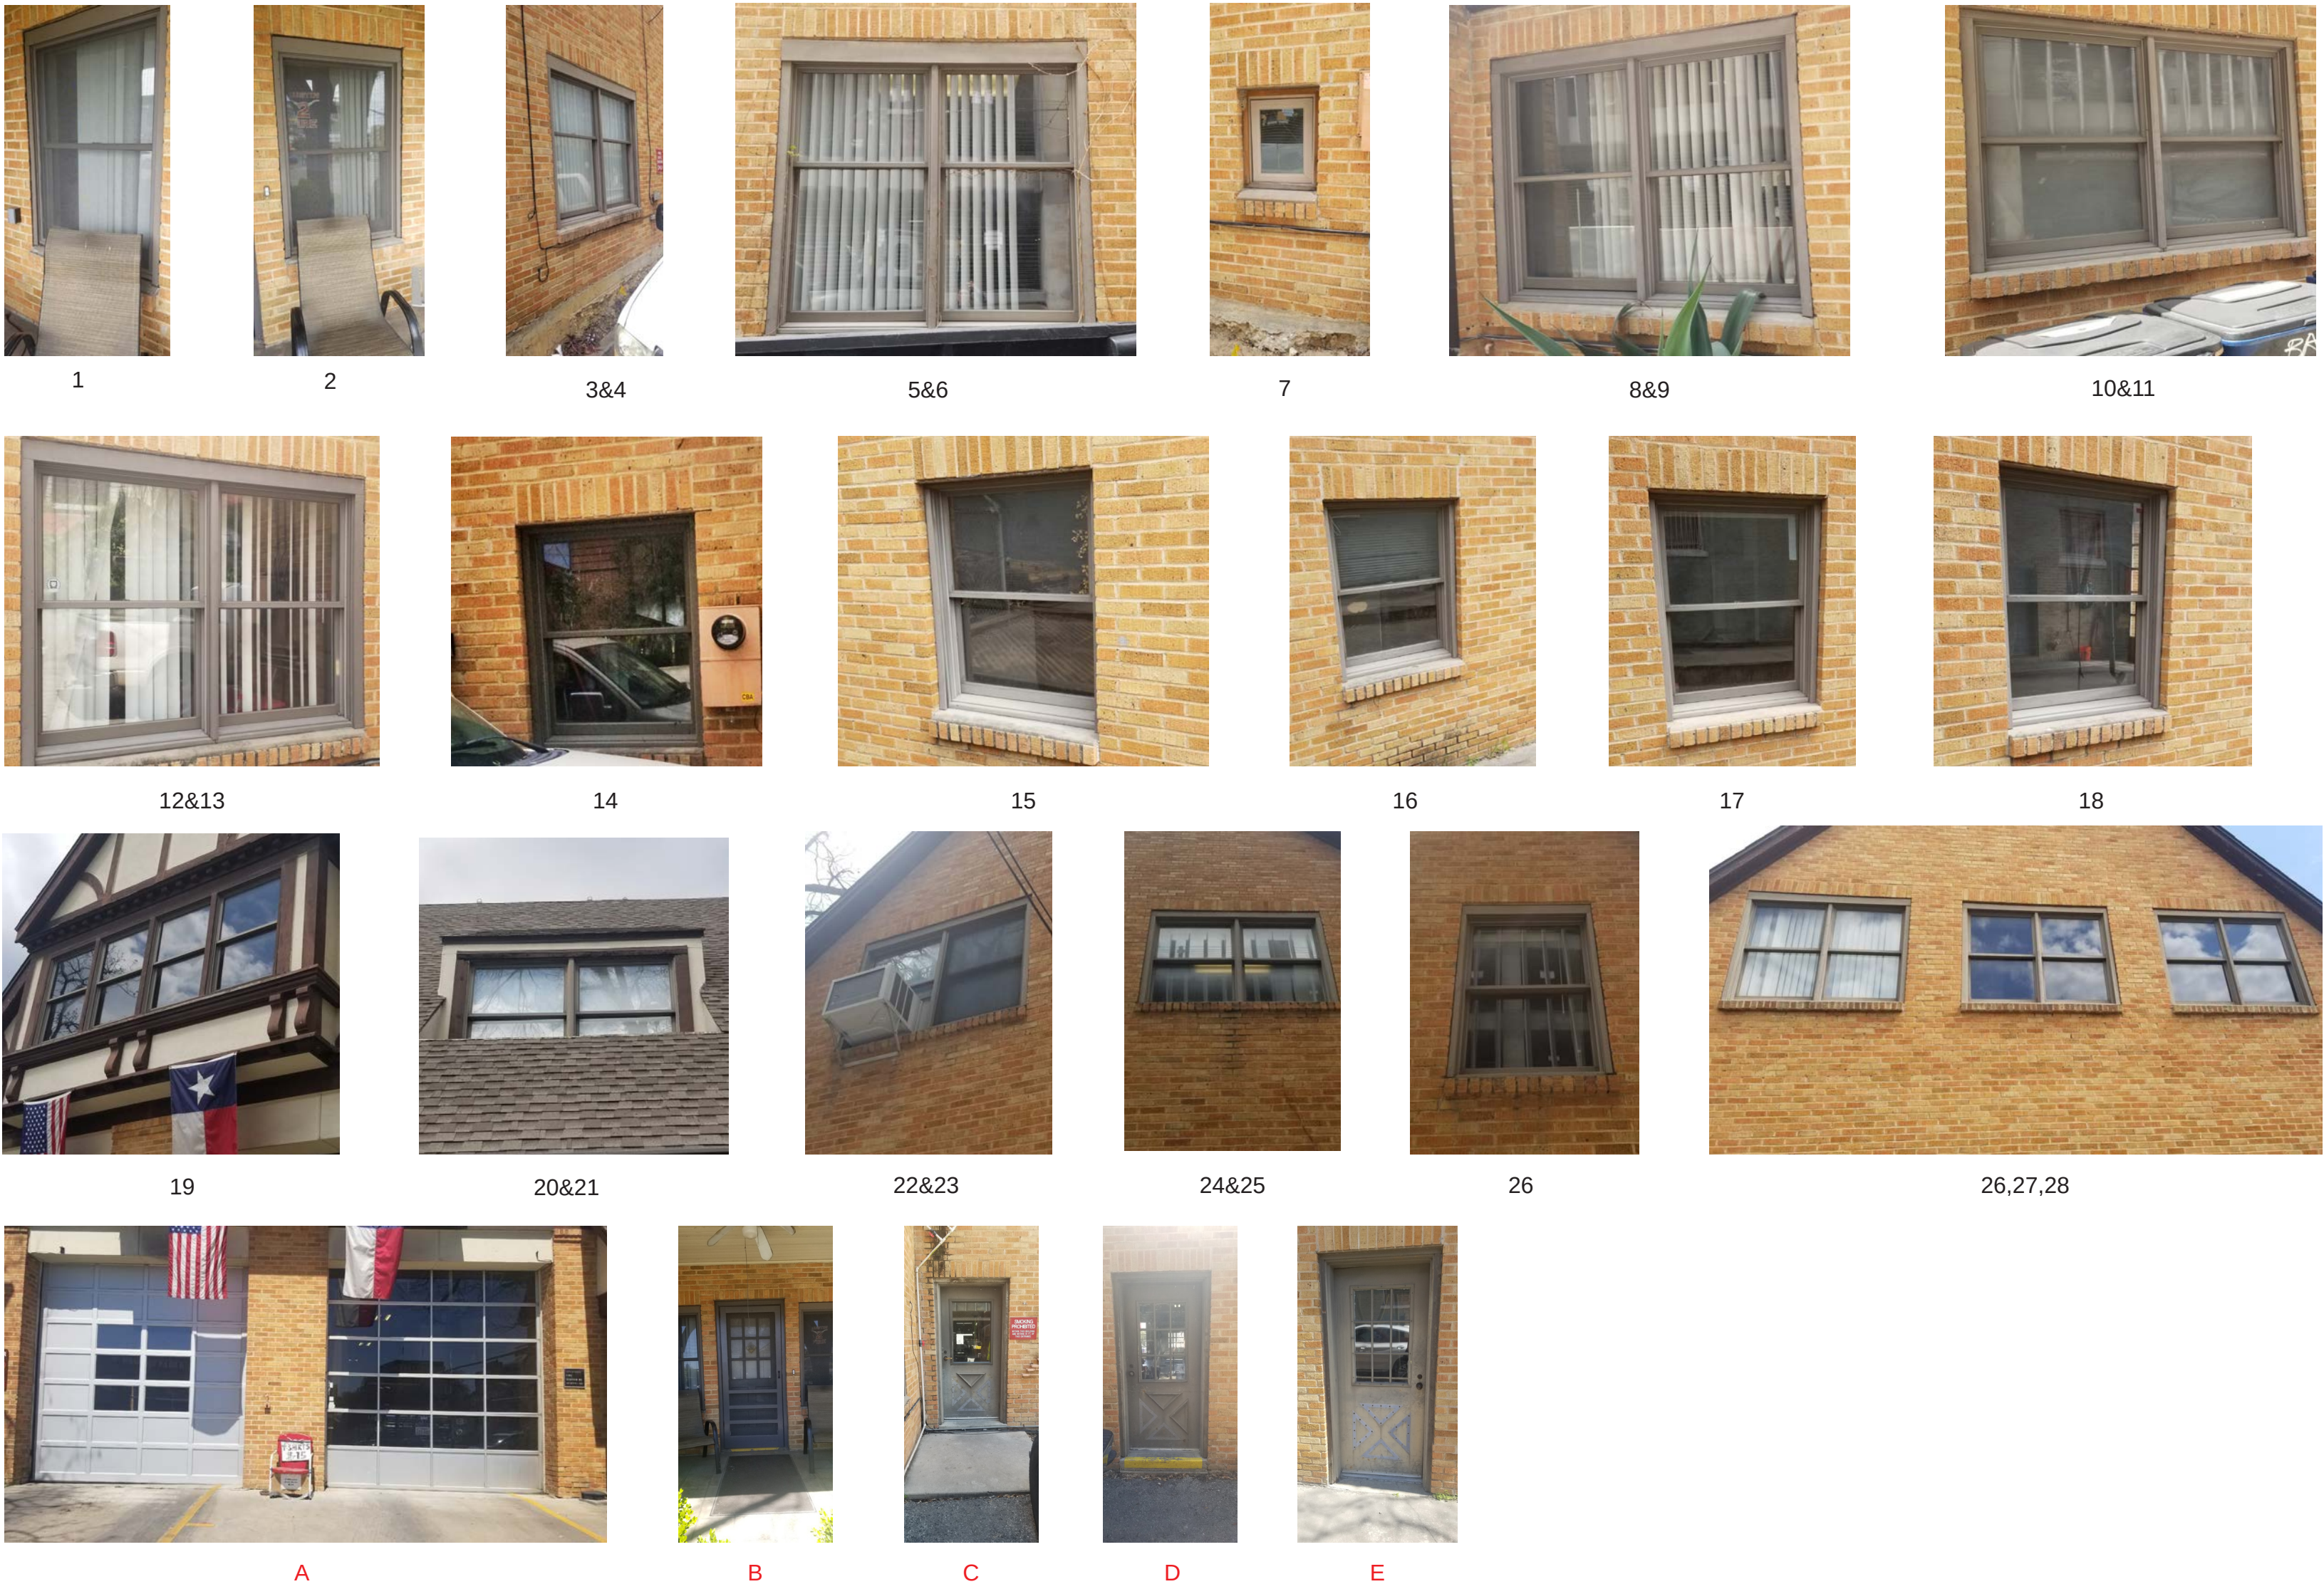


PROPOSED NEW WINDOWS

PROPOSED NEW DOORS


PROPOSED GARAGE DOORS




FIRE STATION #2
506 W MARTIN LUTHER KING JR. BLVD, AUSTIN, TX 78705

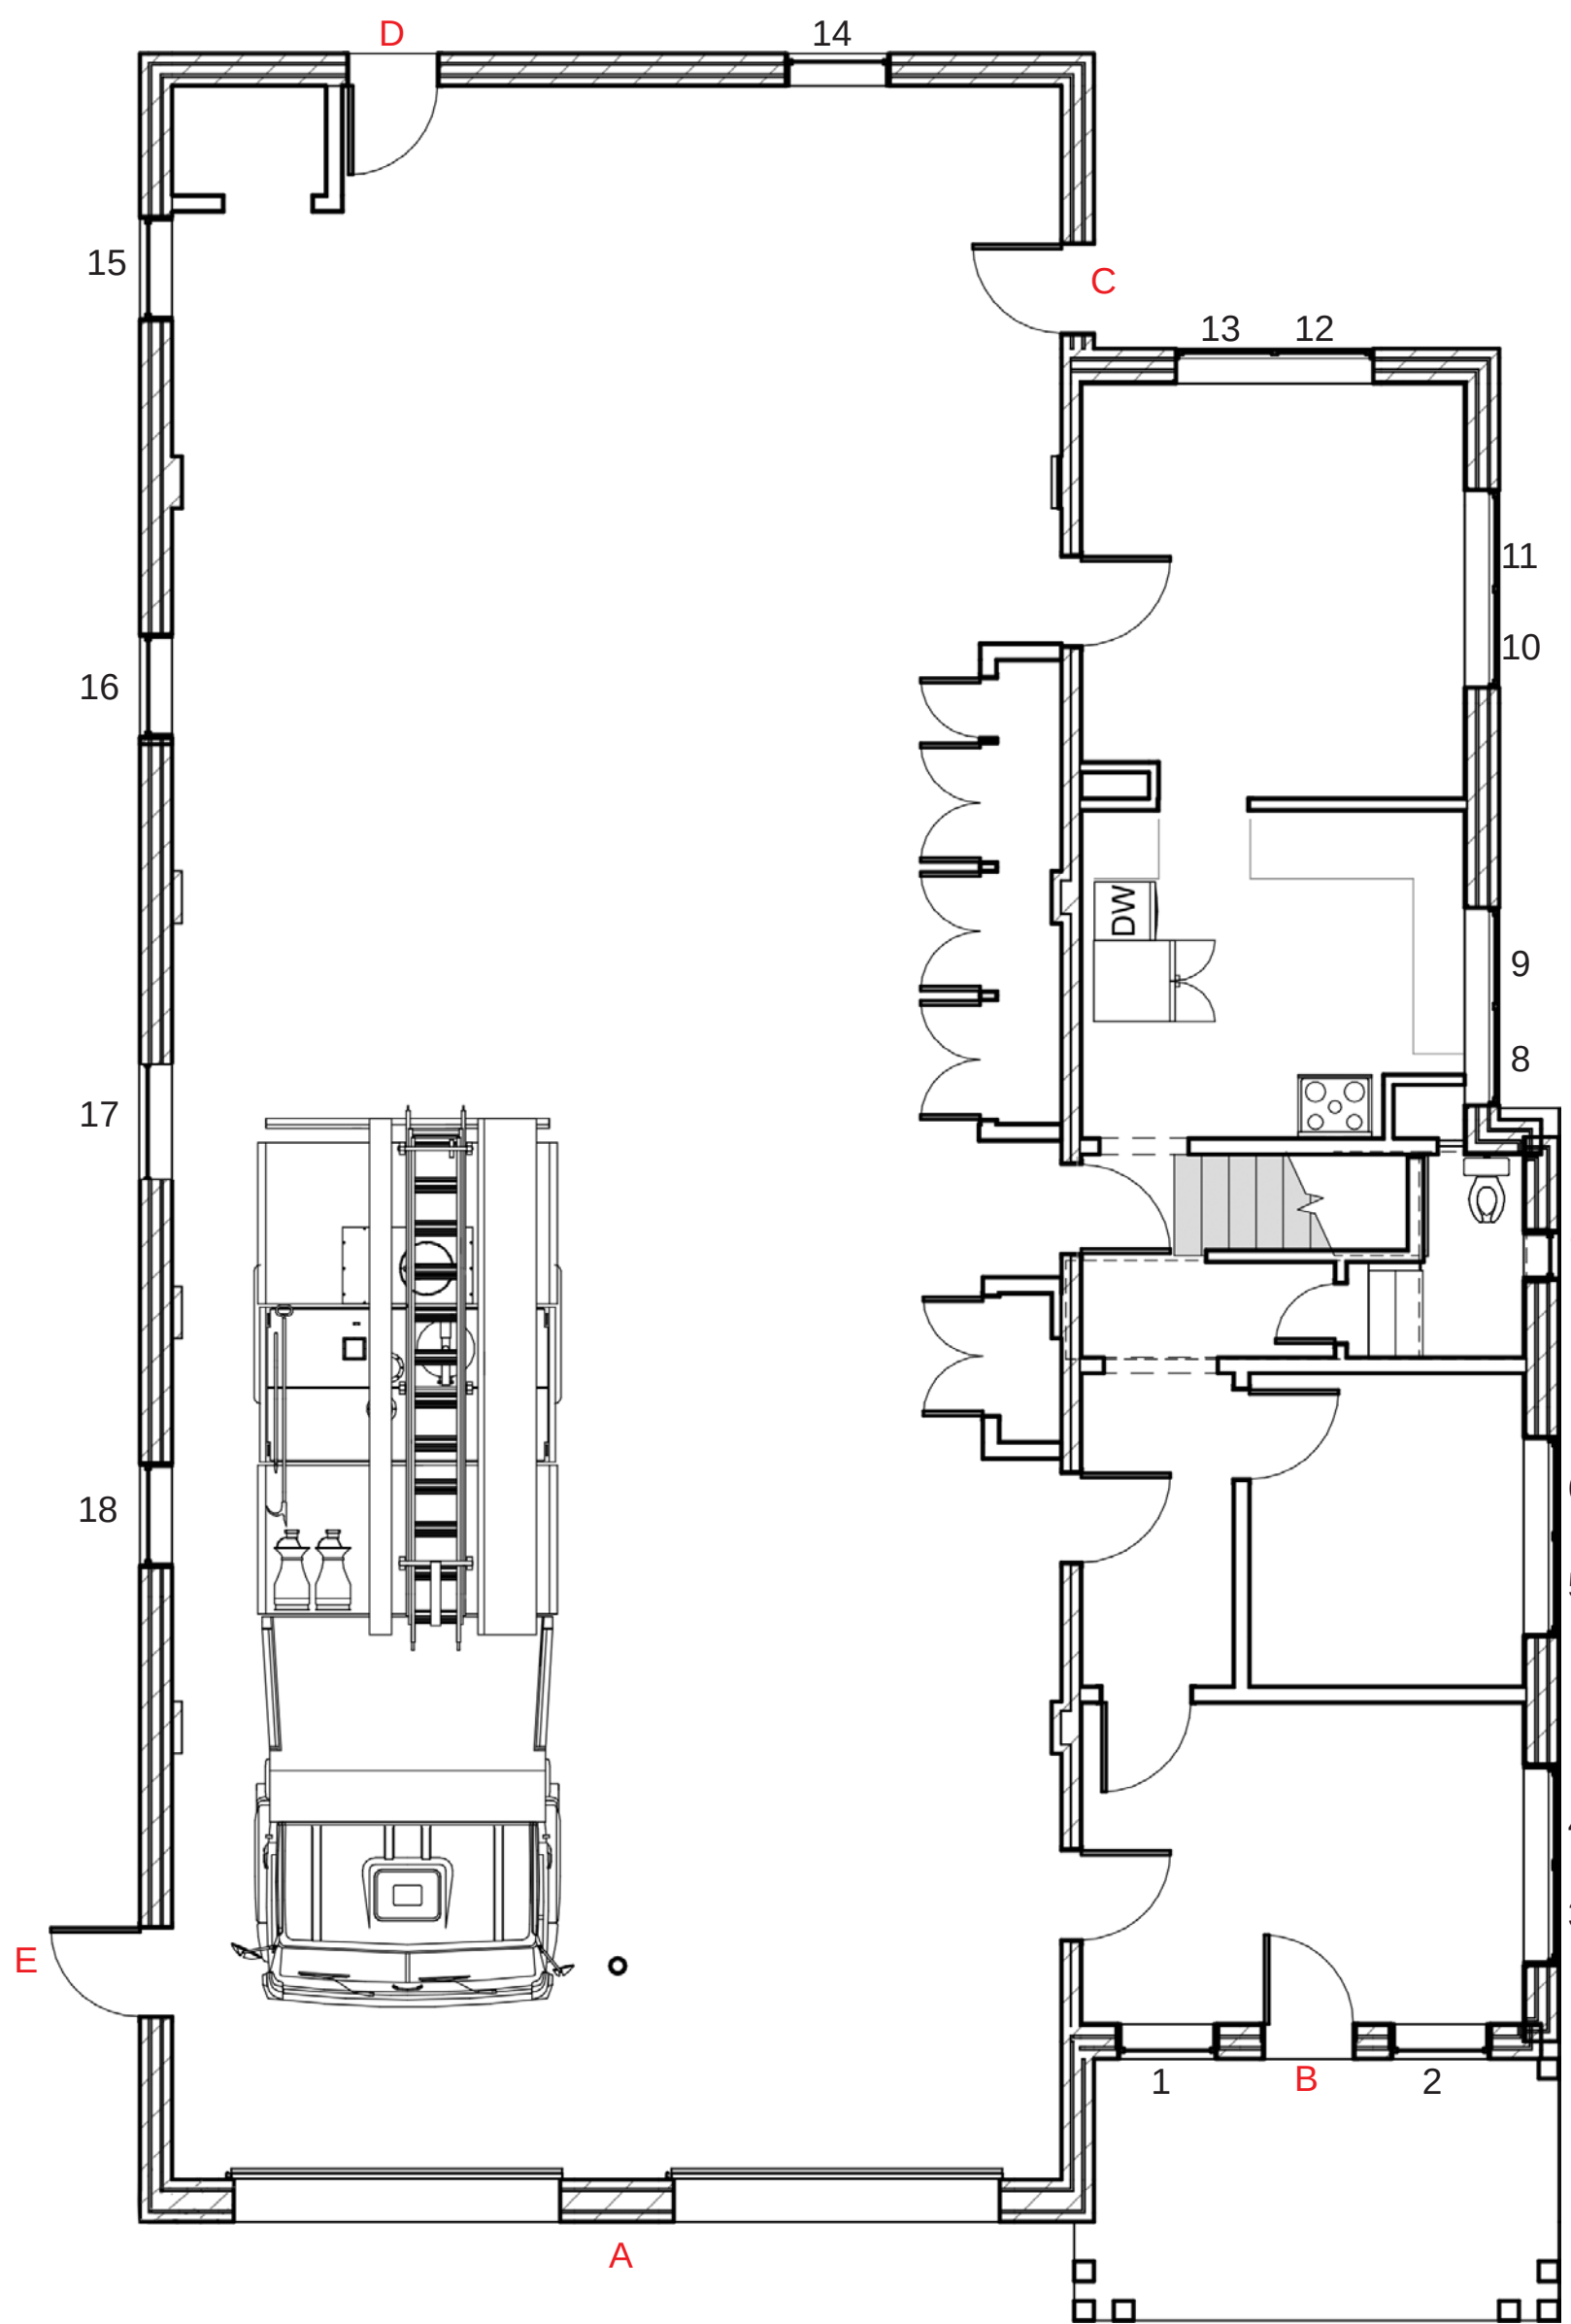

EXISTING LEVEL 1

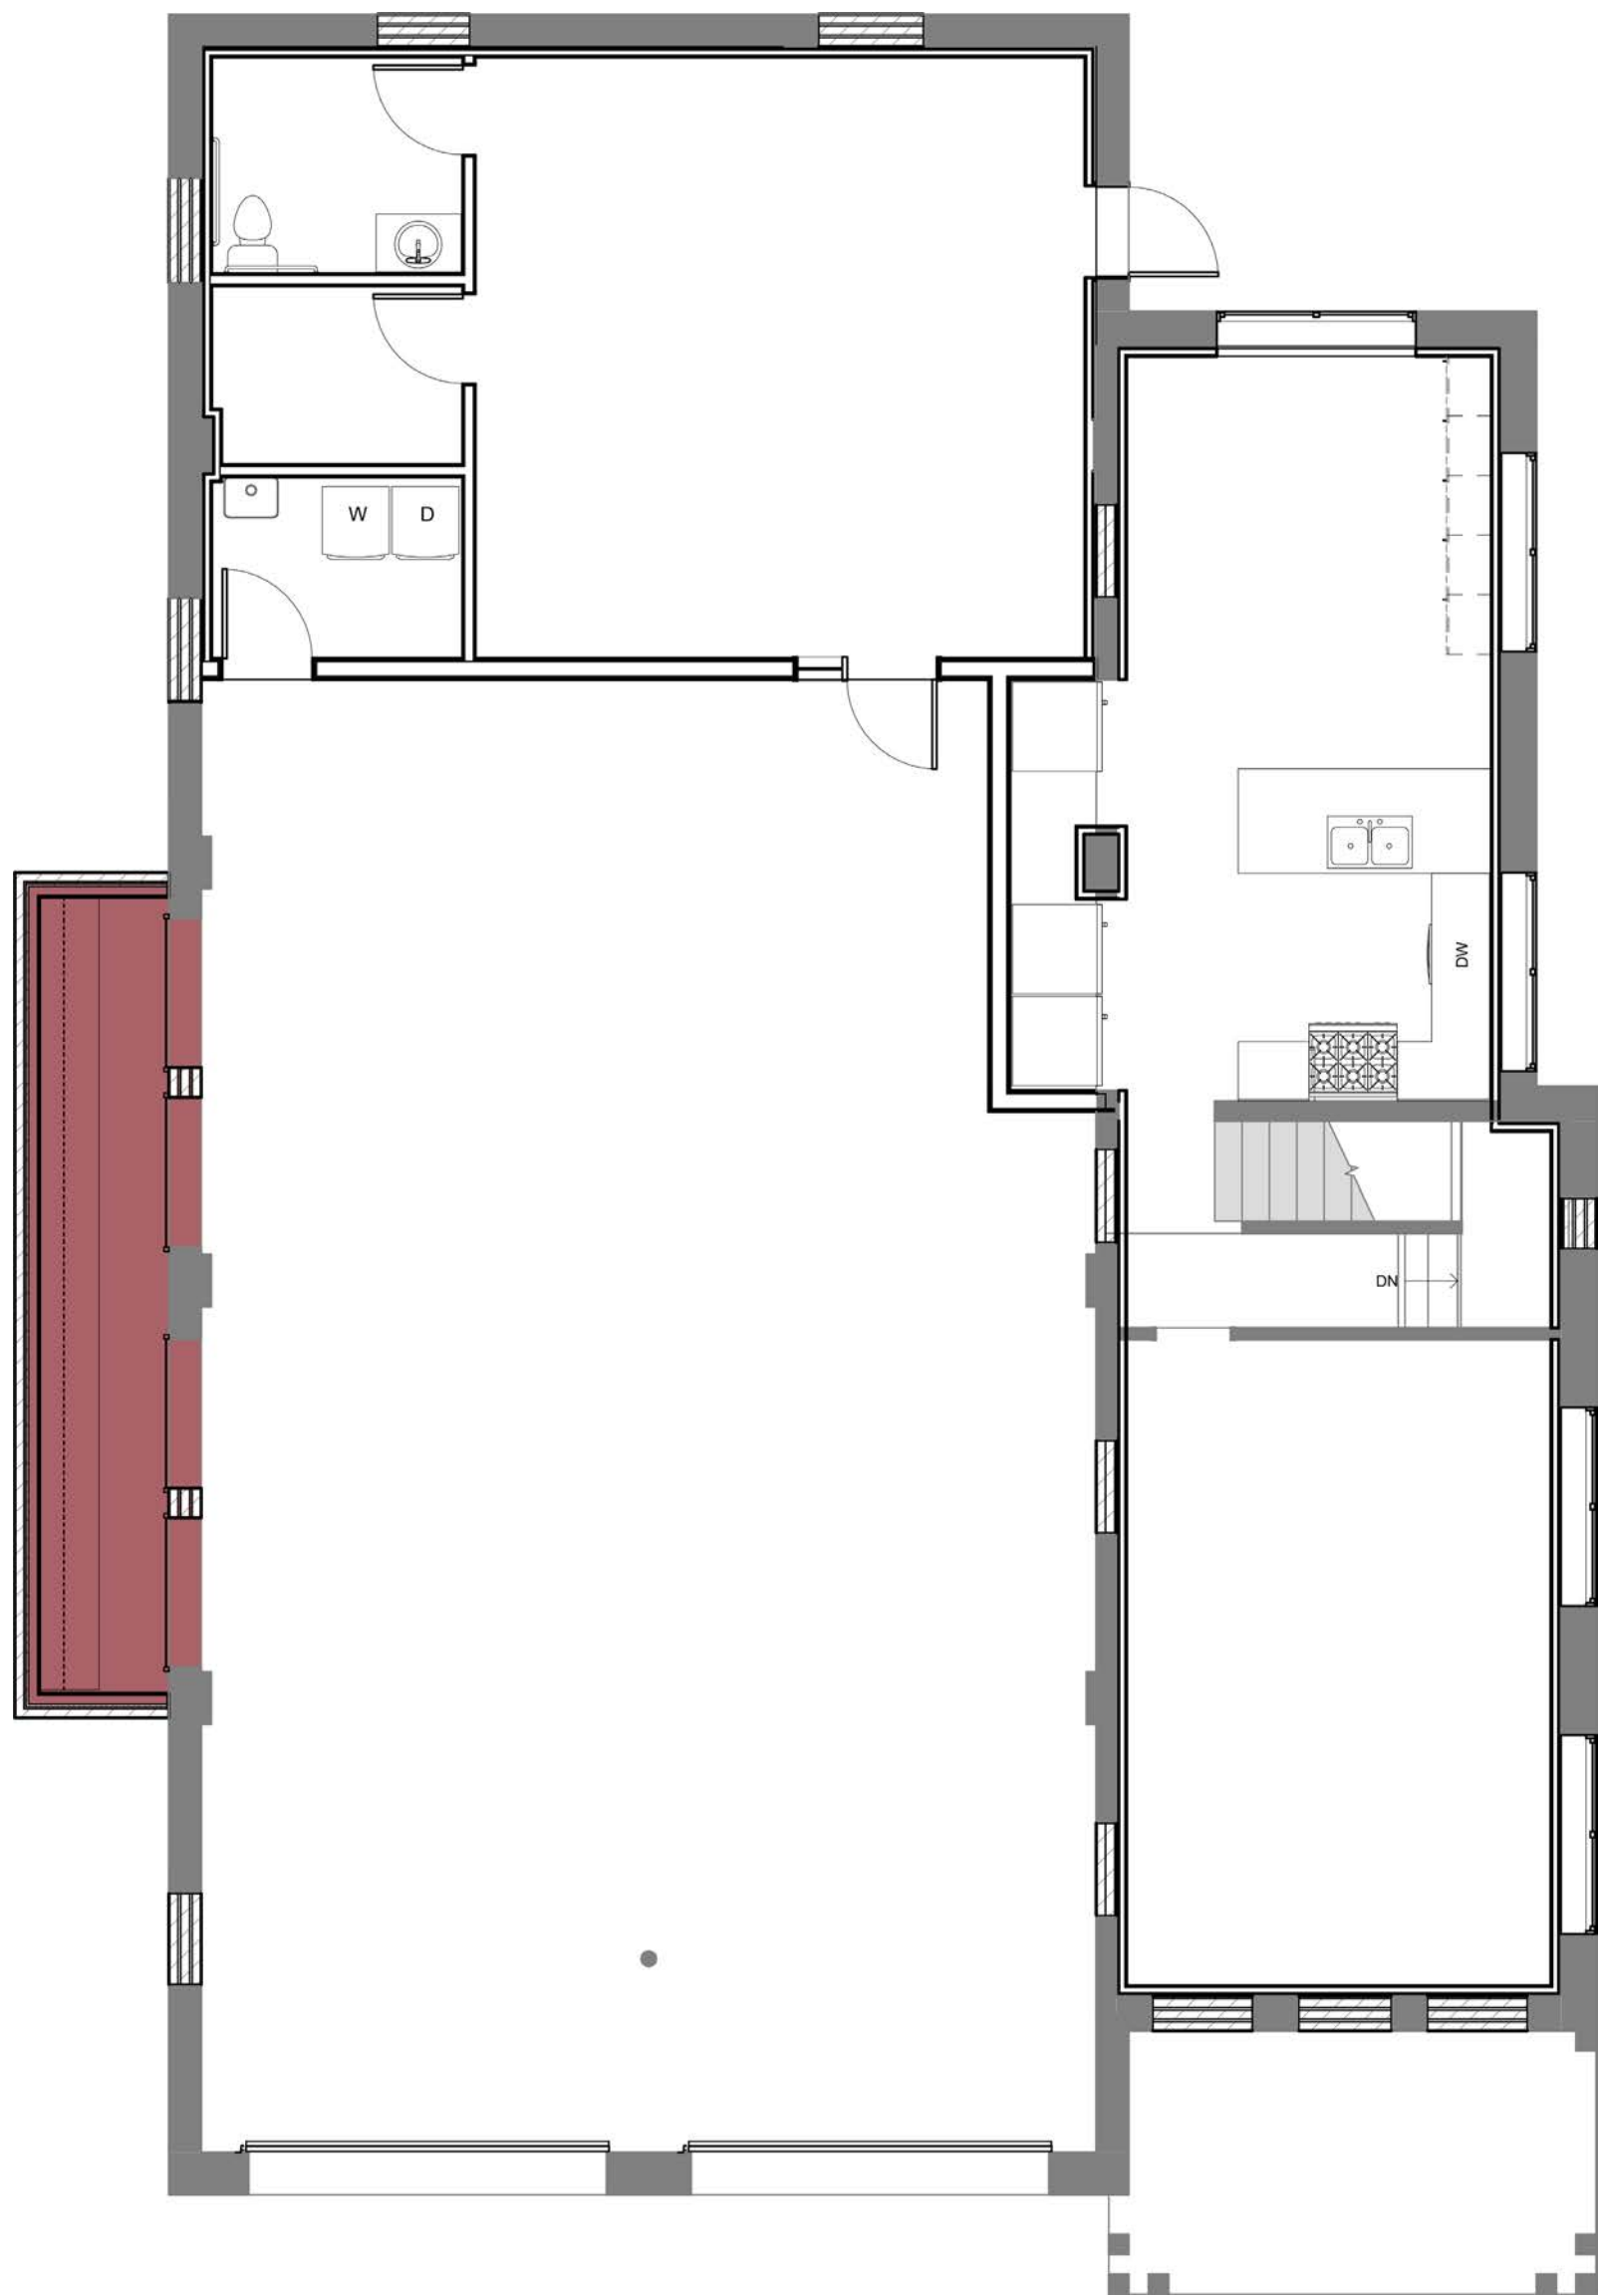

PROPOSED LEVEL 1

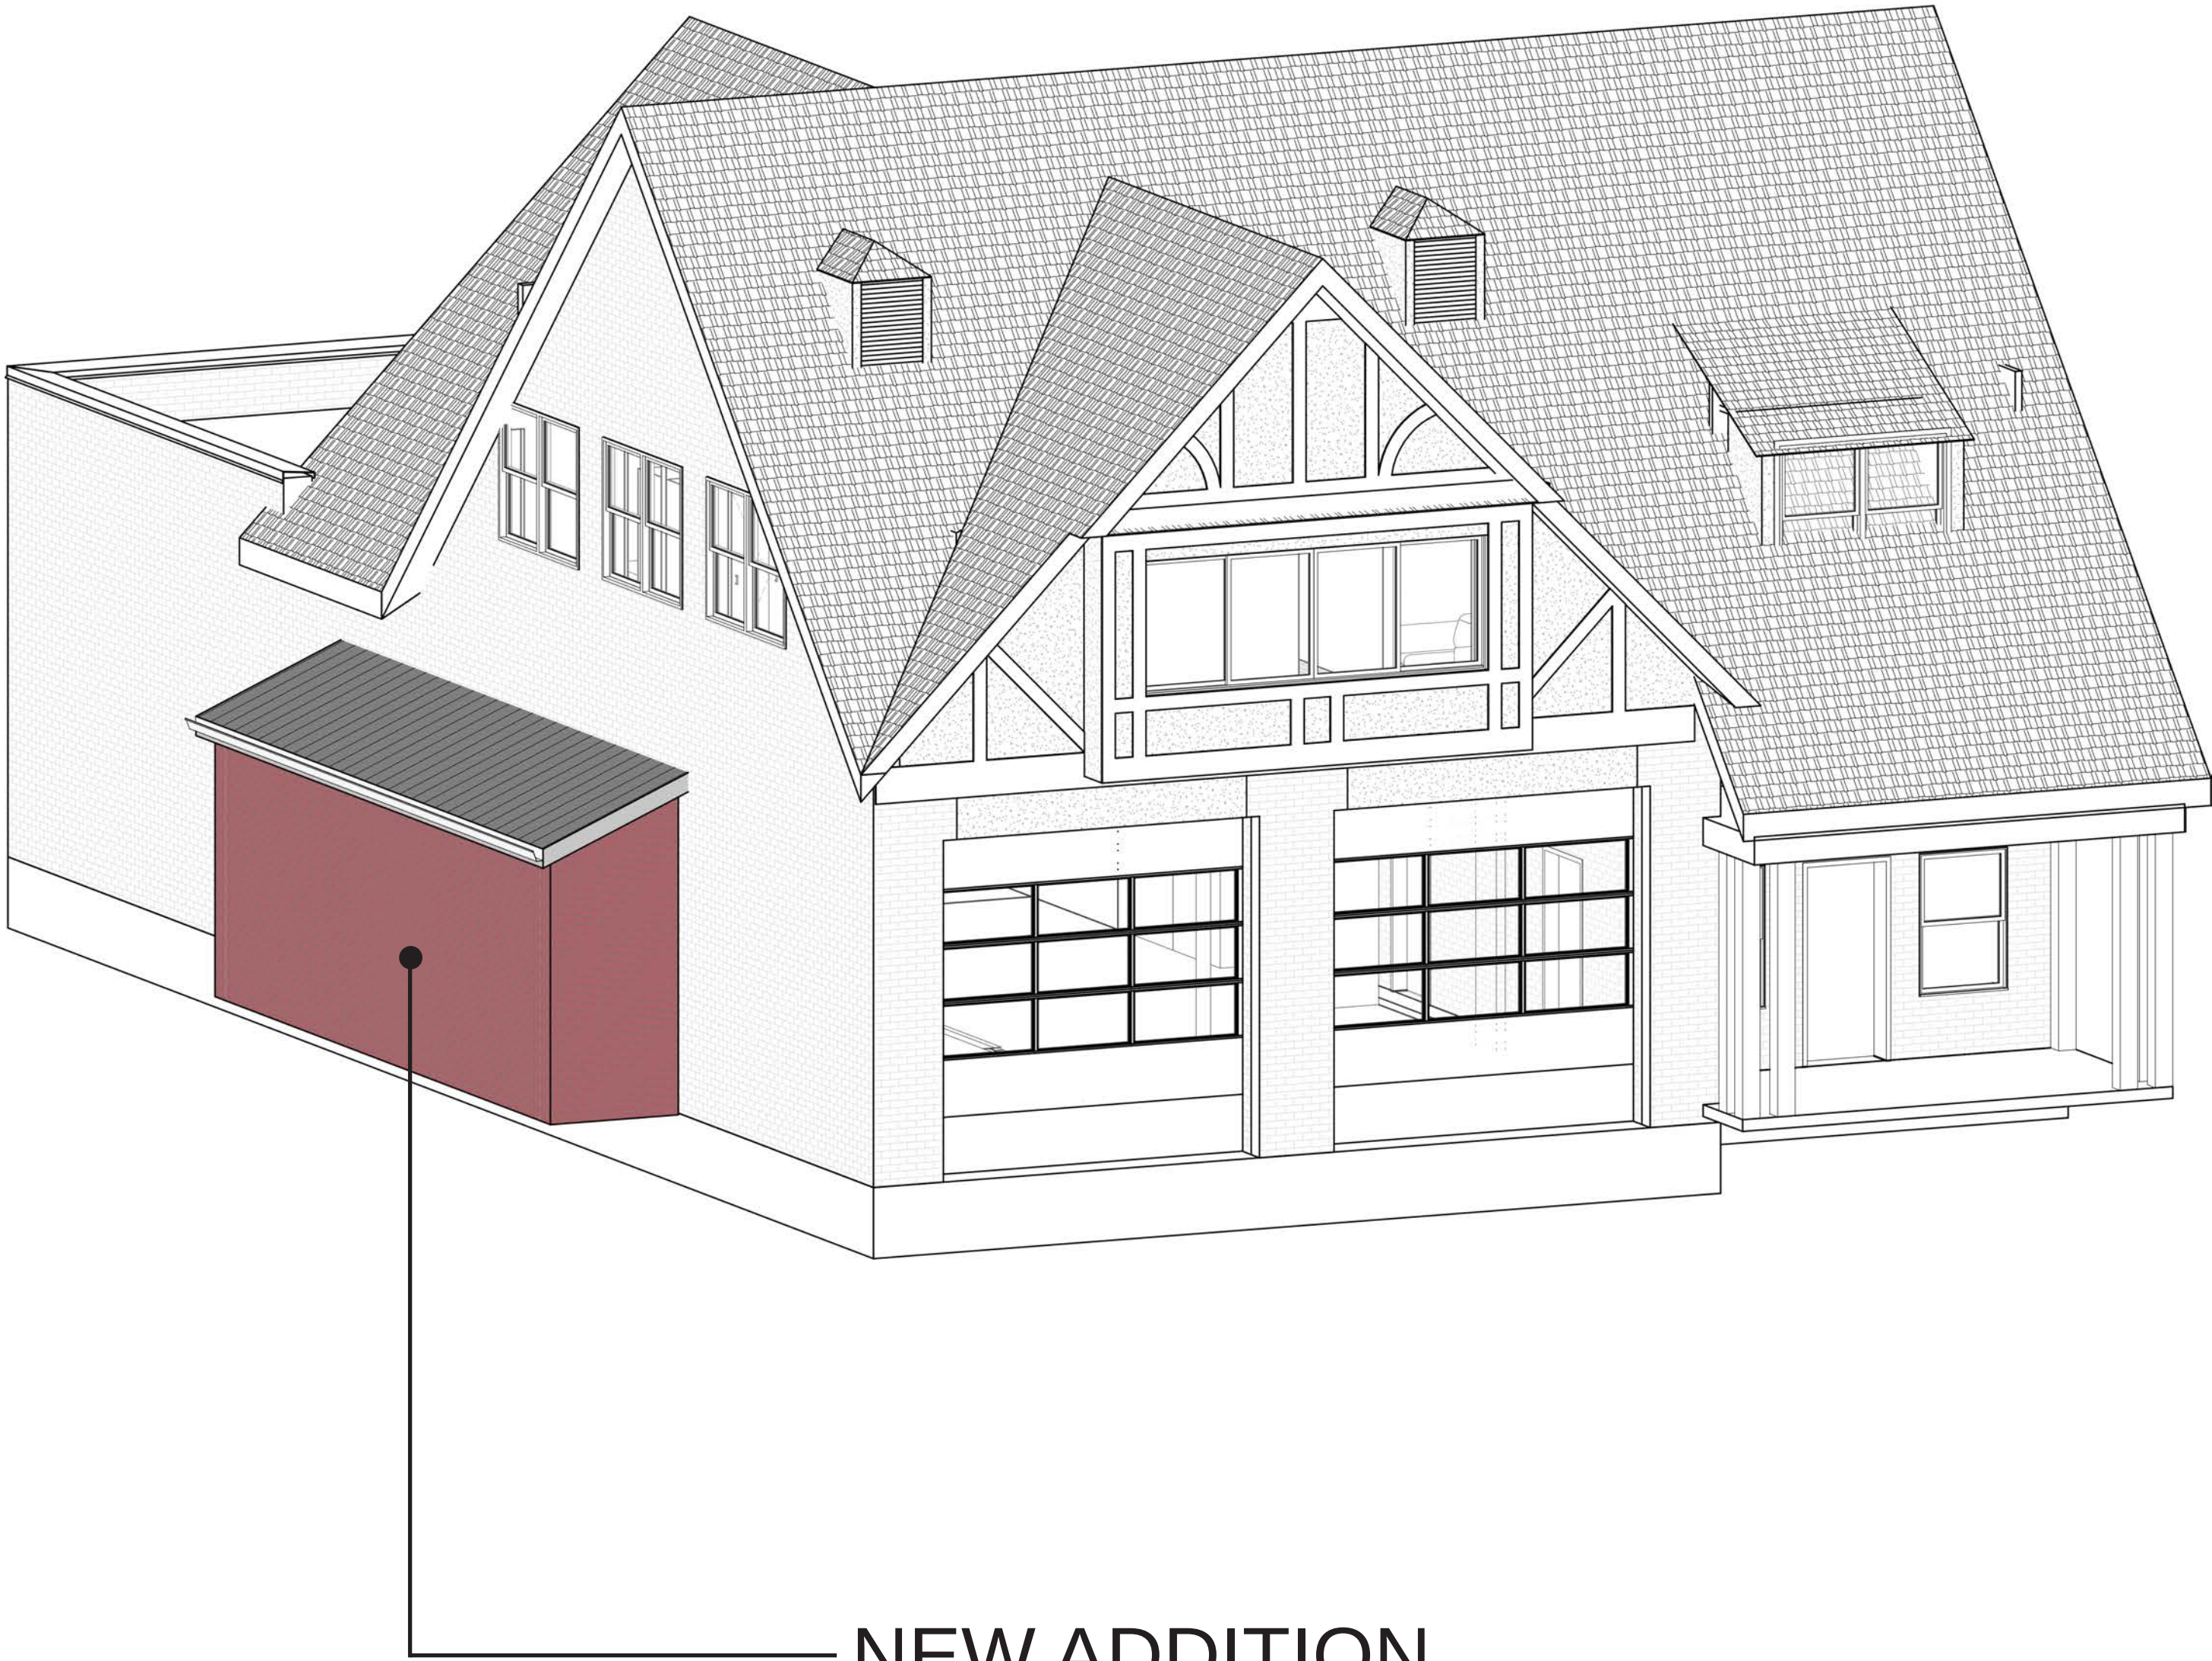


NEW ADDITION



FIRE STATION #9
4301 SPEEDWAY, AUSTIN, TX 78751



PROPOSED NEW WINDOWS

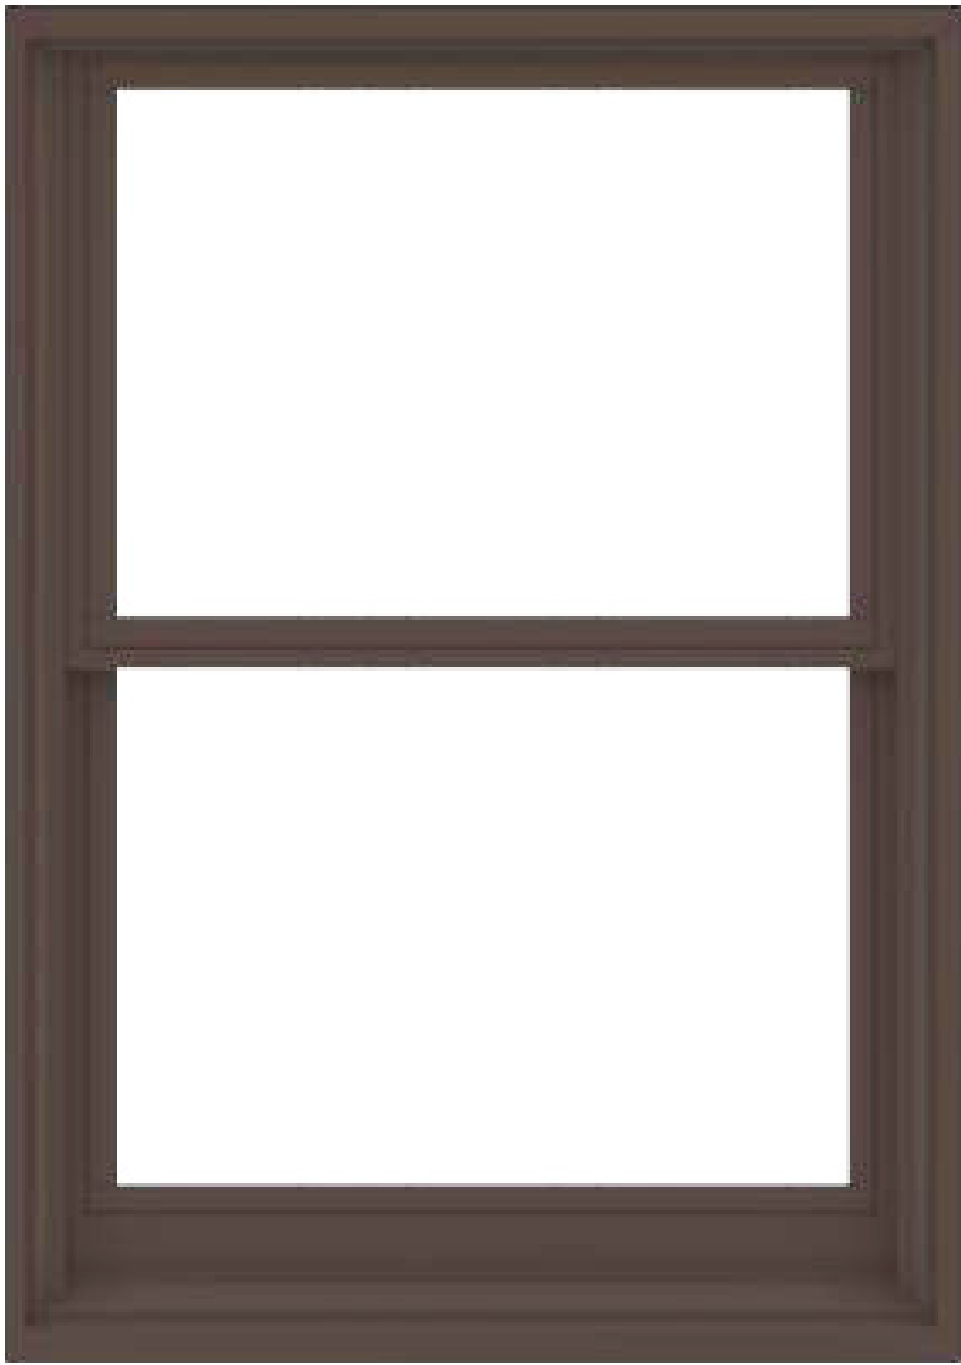

ANDERSEN
E-SERIES DOUBLE-HUNG WINDOW

PROPOSED NEW DOORS



ENTRY DOORS
JELD-WEN 1/2 VIEW 9-LIGHT
2-PANEL GLASS PANEL



EXTERIOR DOORS
JELD-WEN ALUMINUM DOORS


PROPOSED GARAGE DOORS




RAYNOR
ALUMINUM SECTIONAL DOORS




FIRE STATION #9
4301 SPEEDWAY, AUSTIN, TX 78751

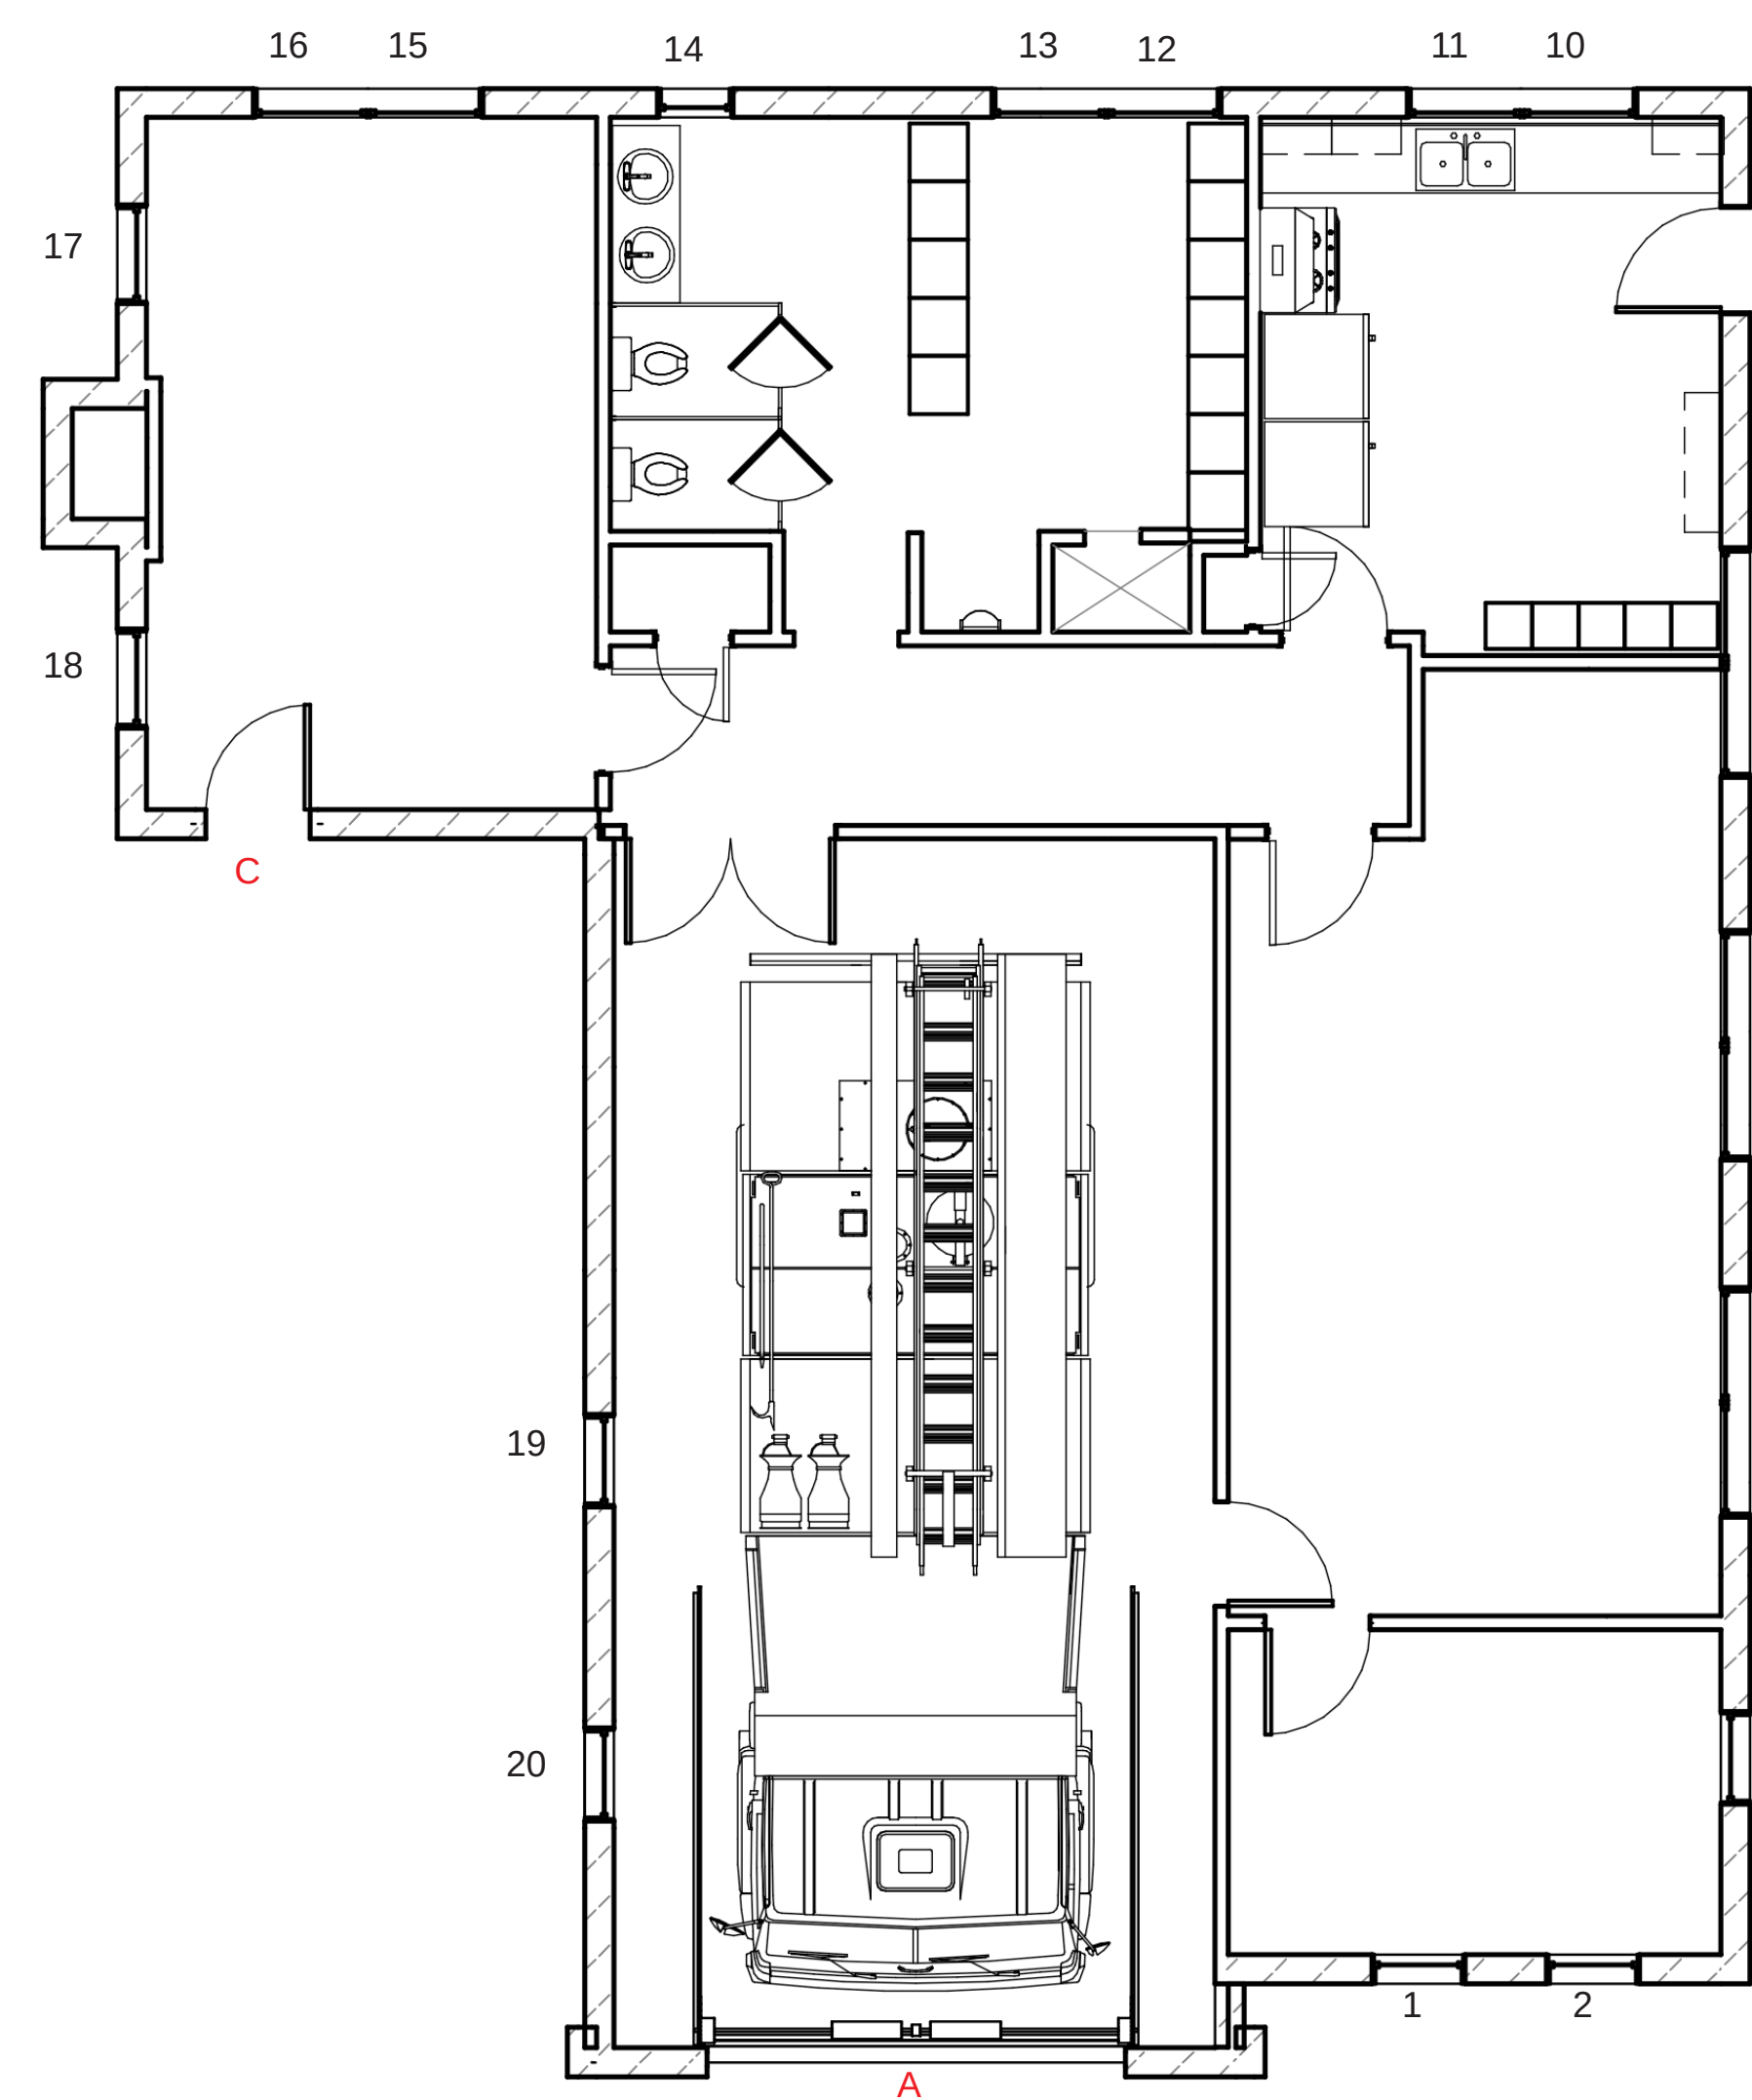

EXISTING

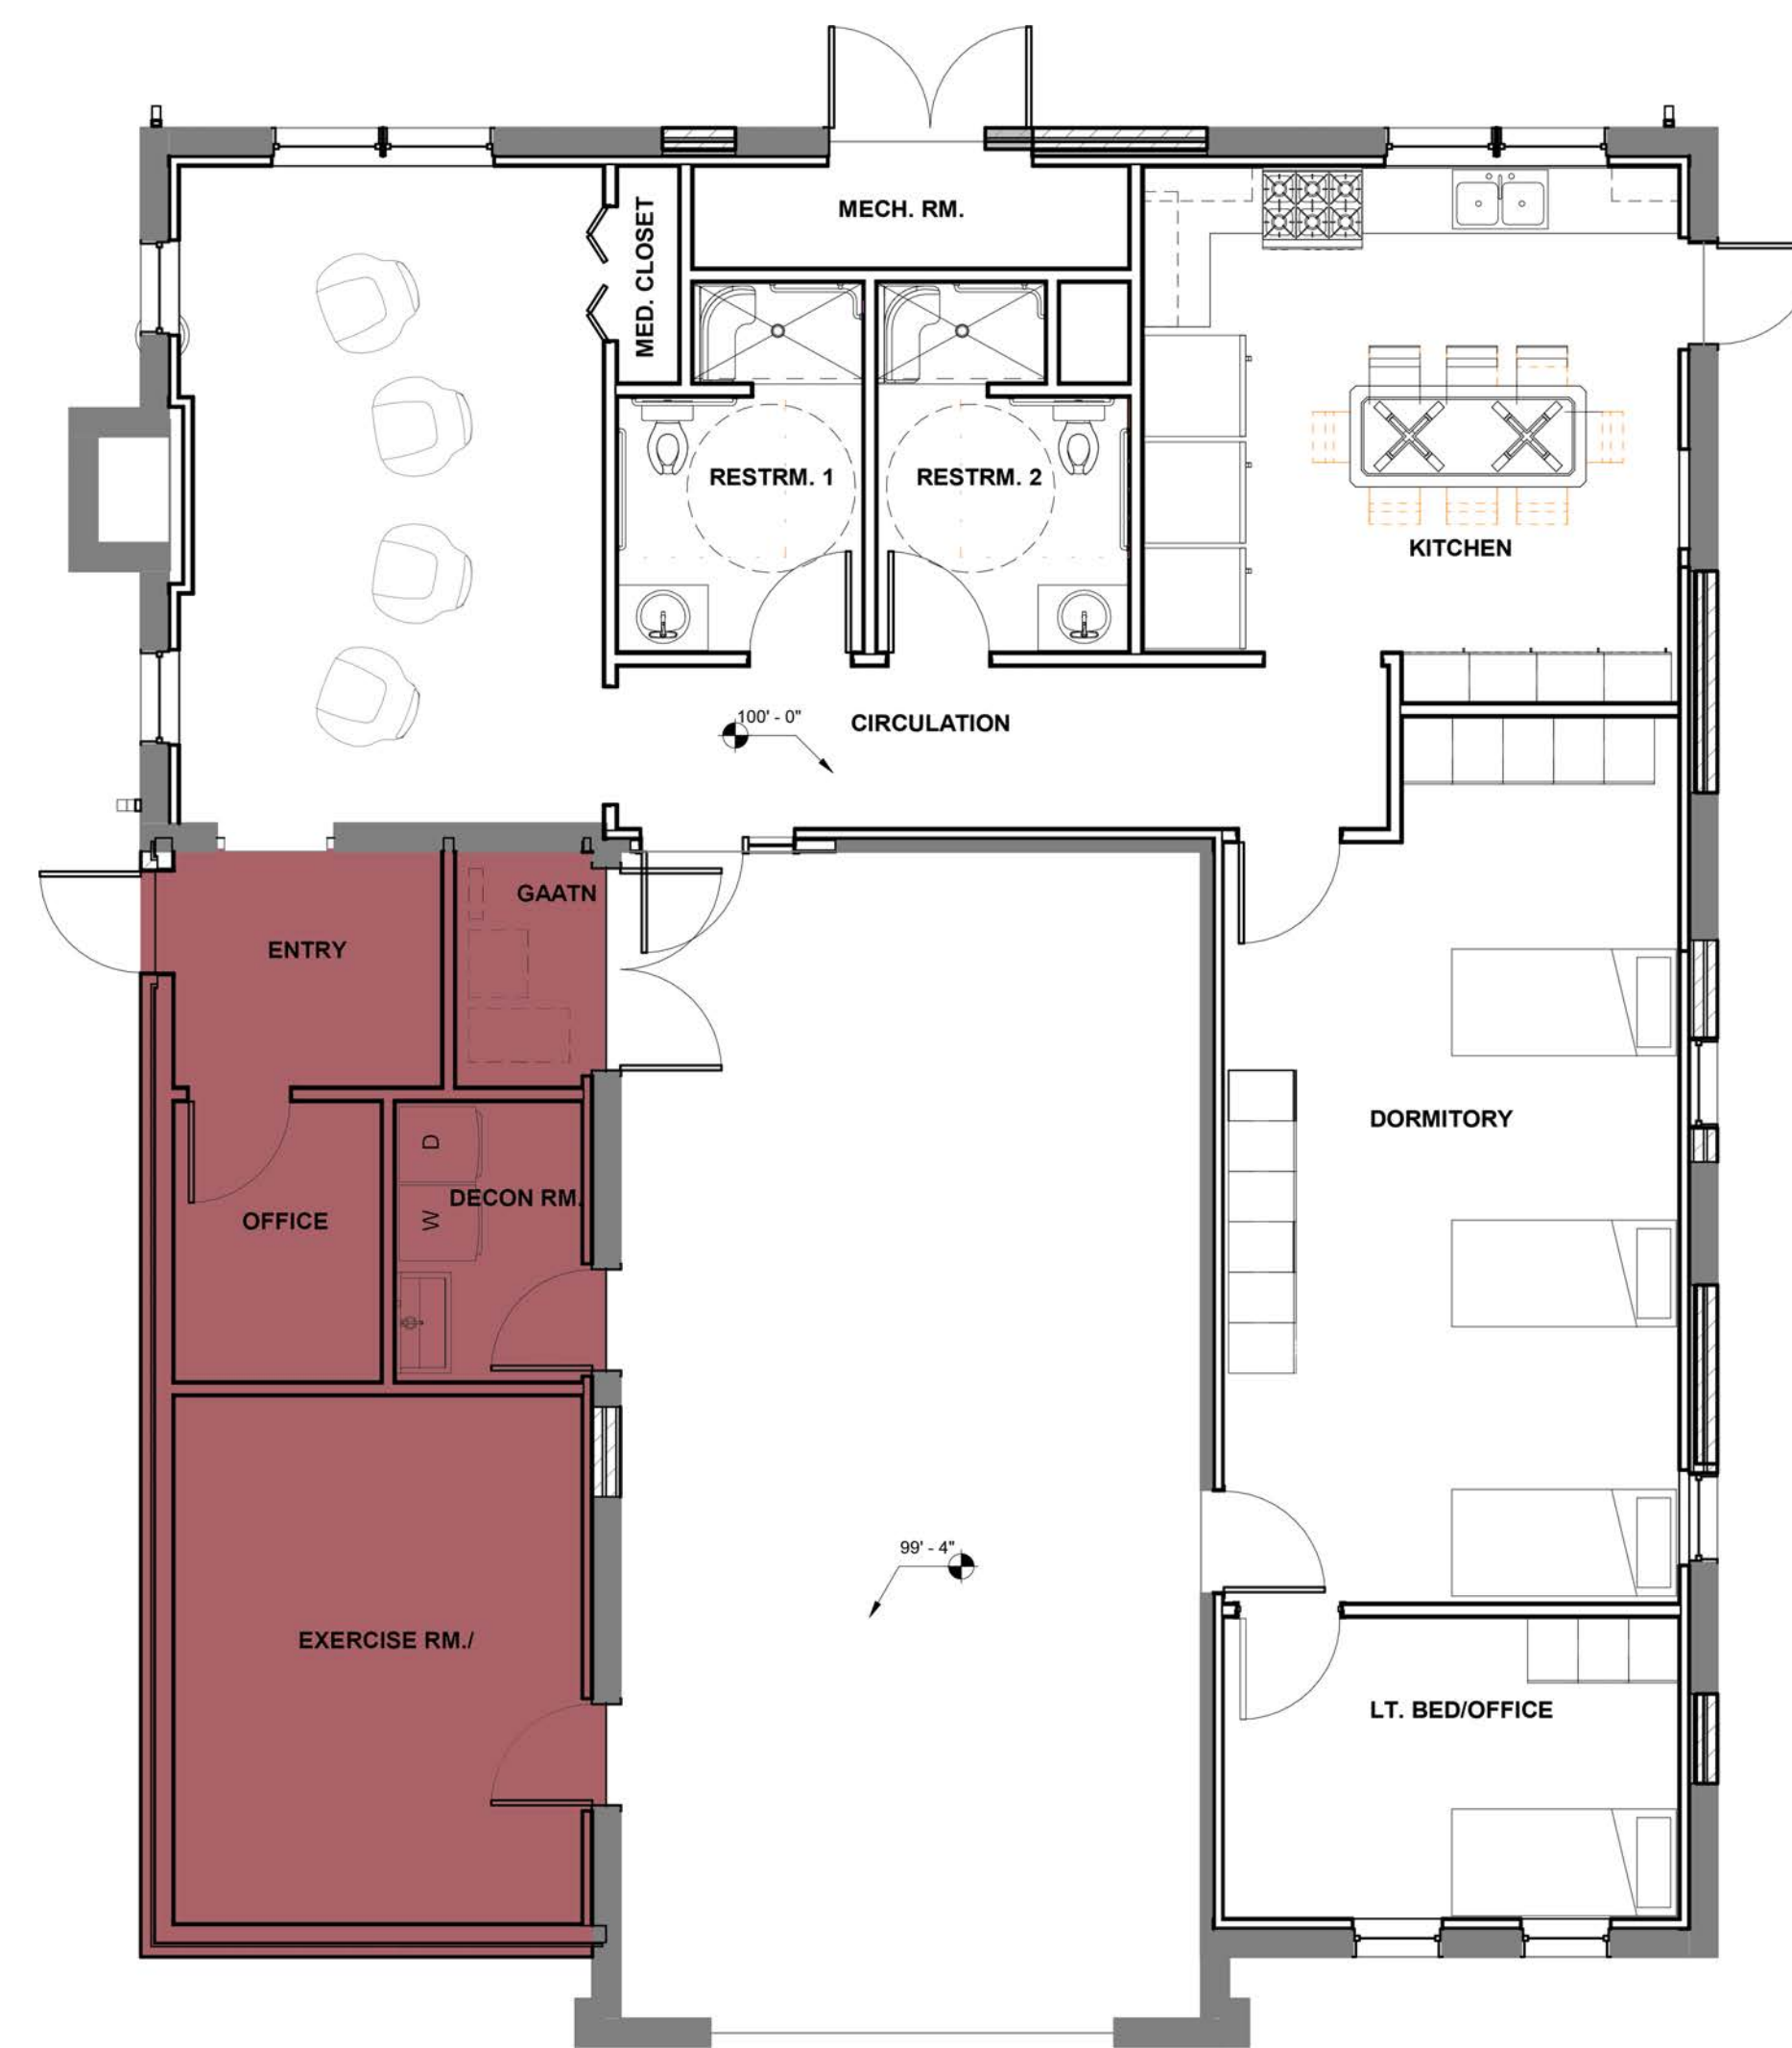


NEW FLOOR PLAN
(UNION COMMENTS)

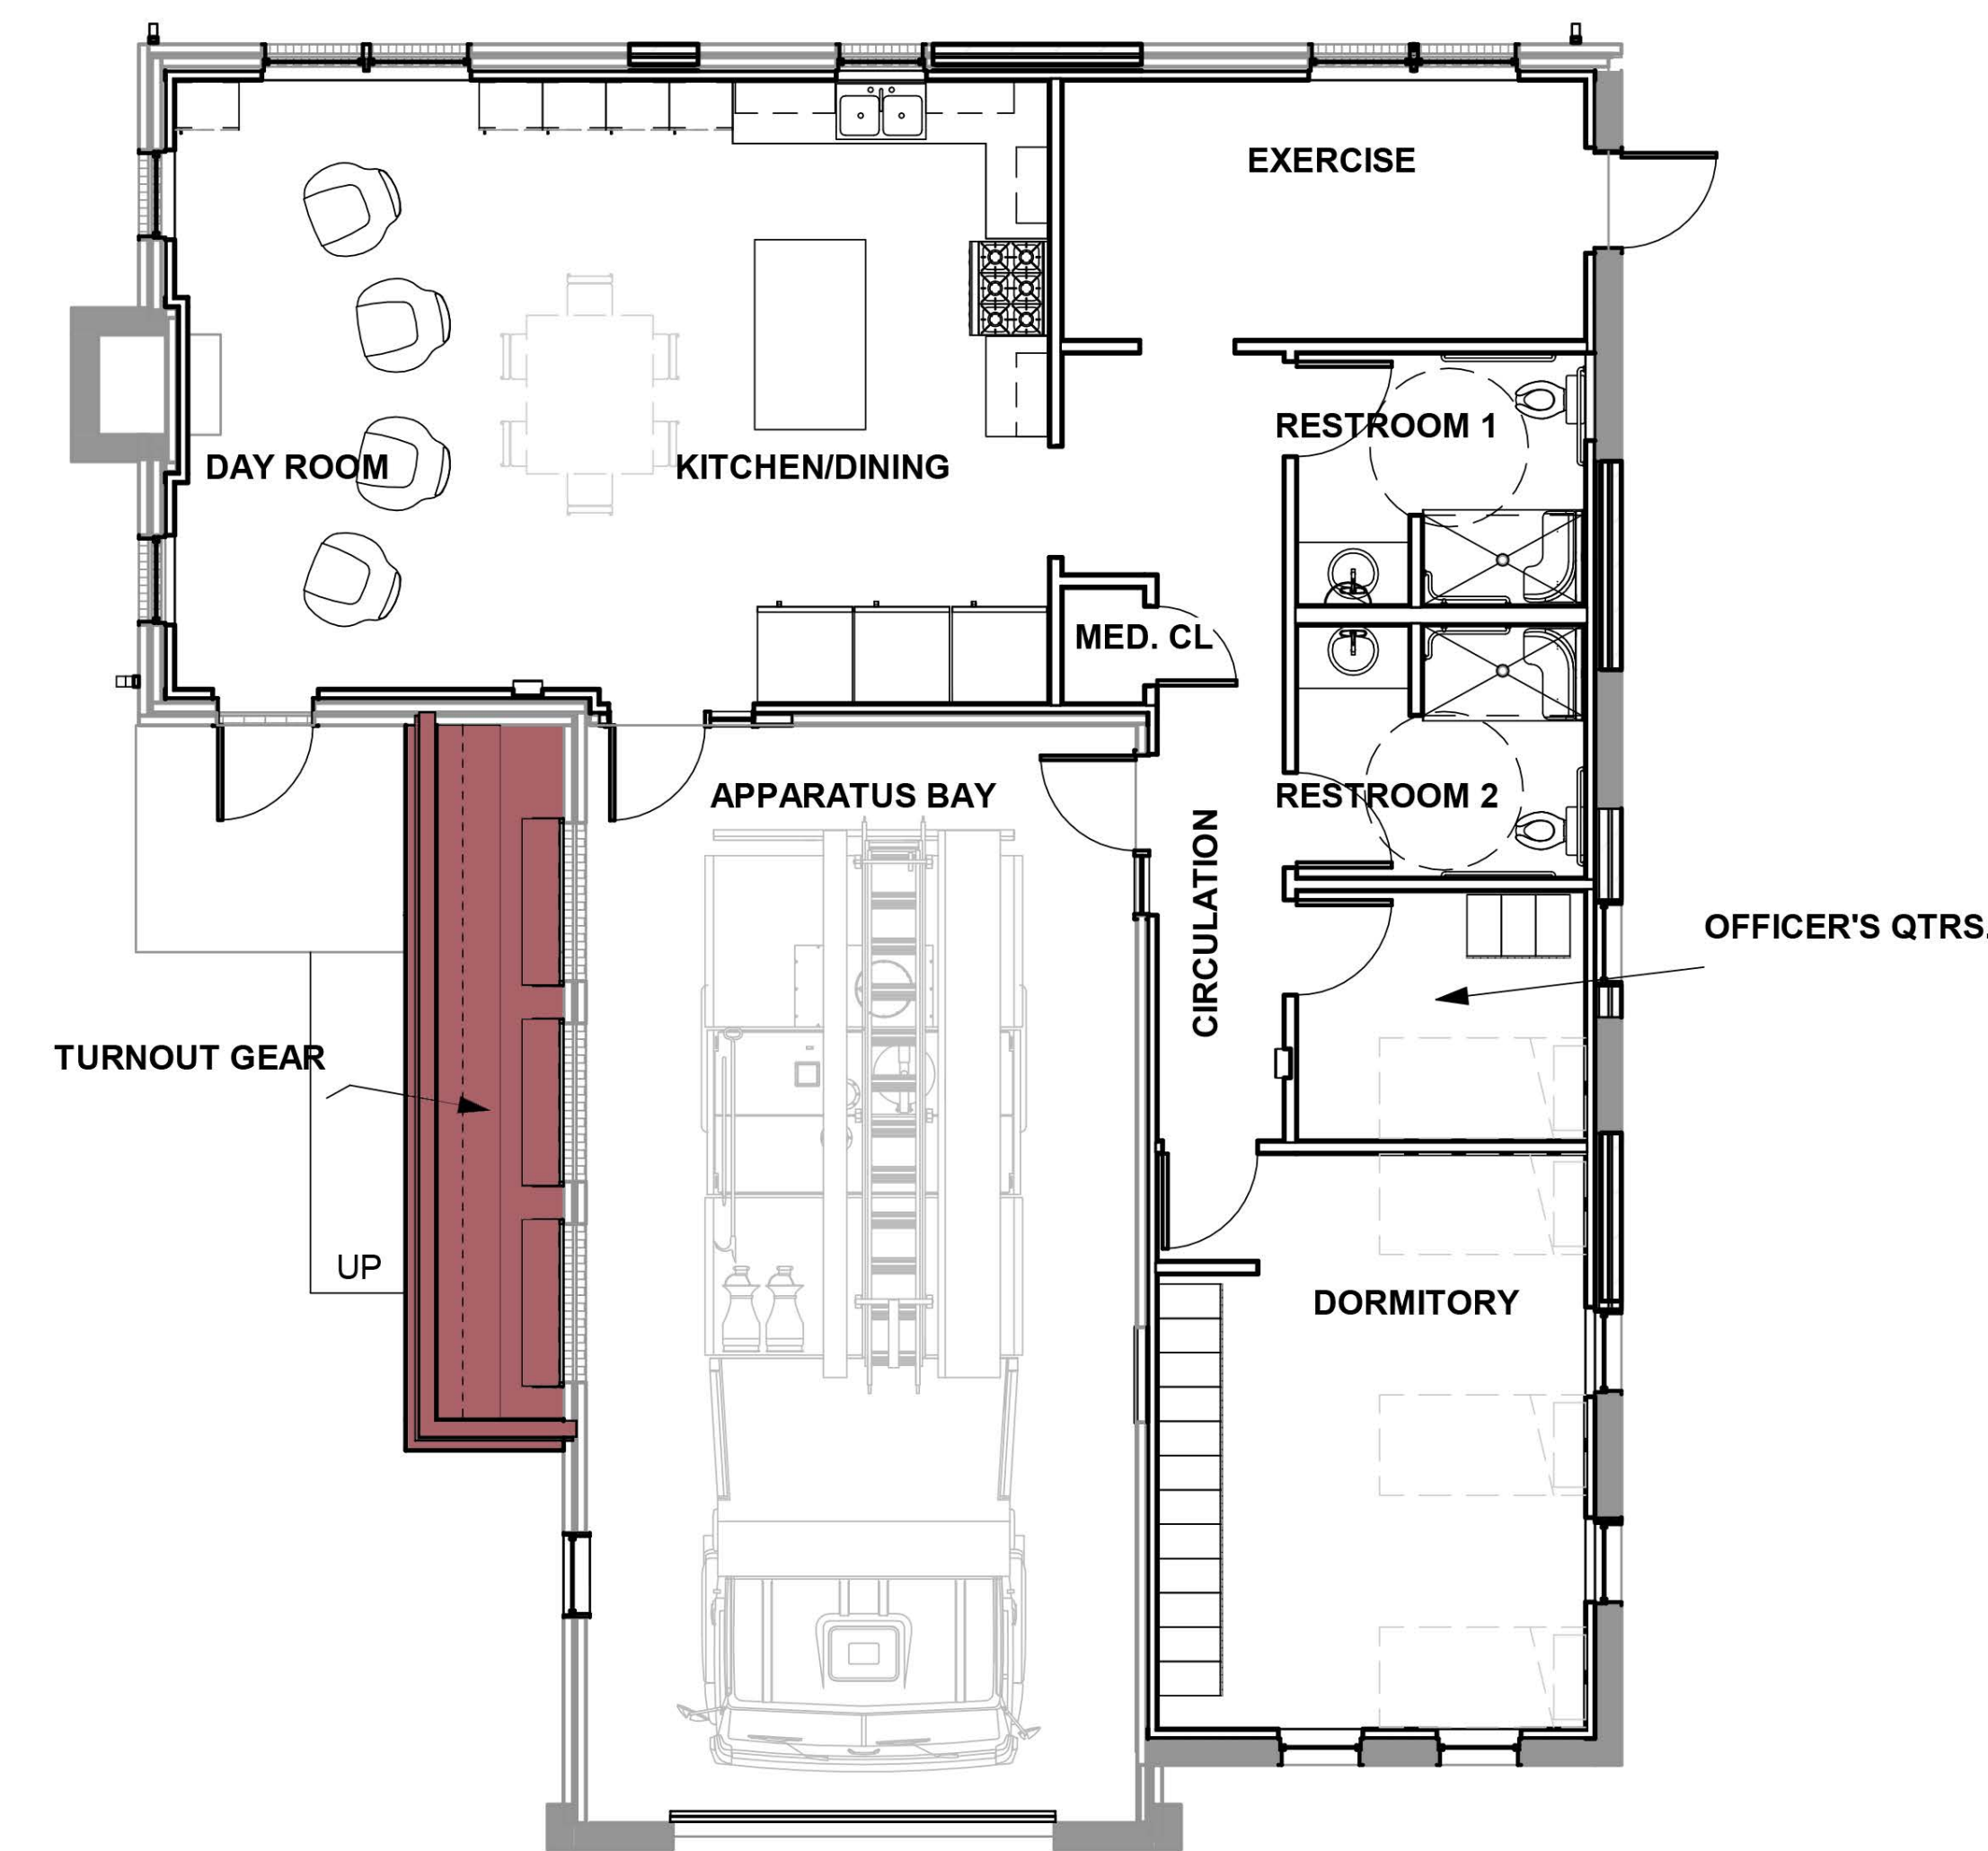

LATEST
FLOOR PLAN



NEW ADDITION

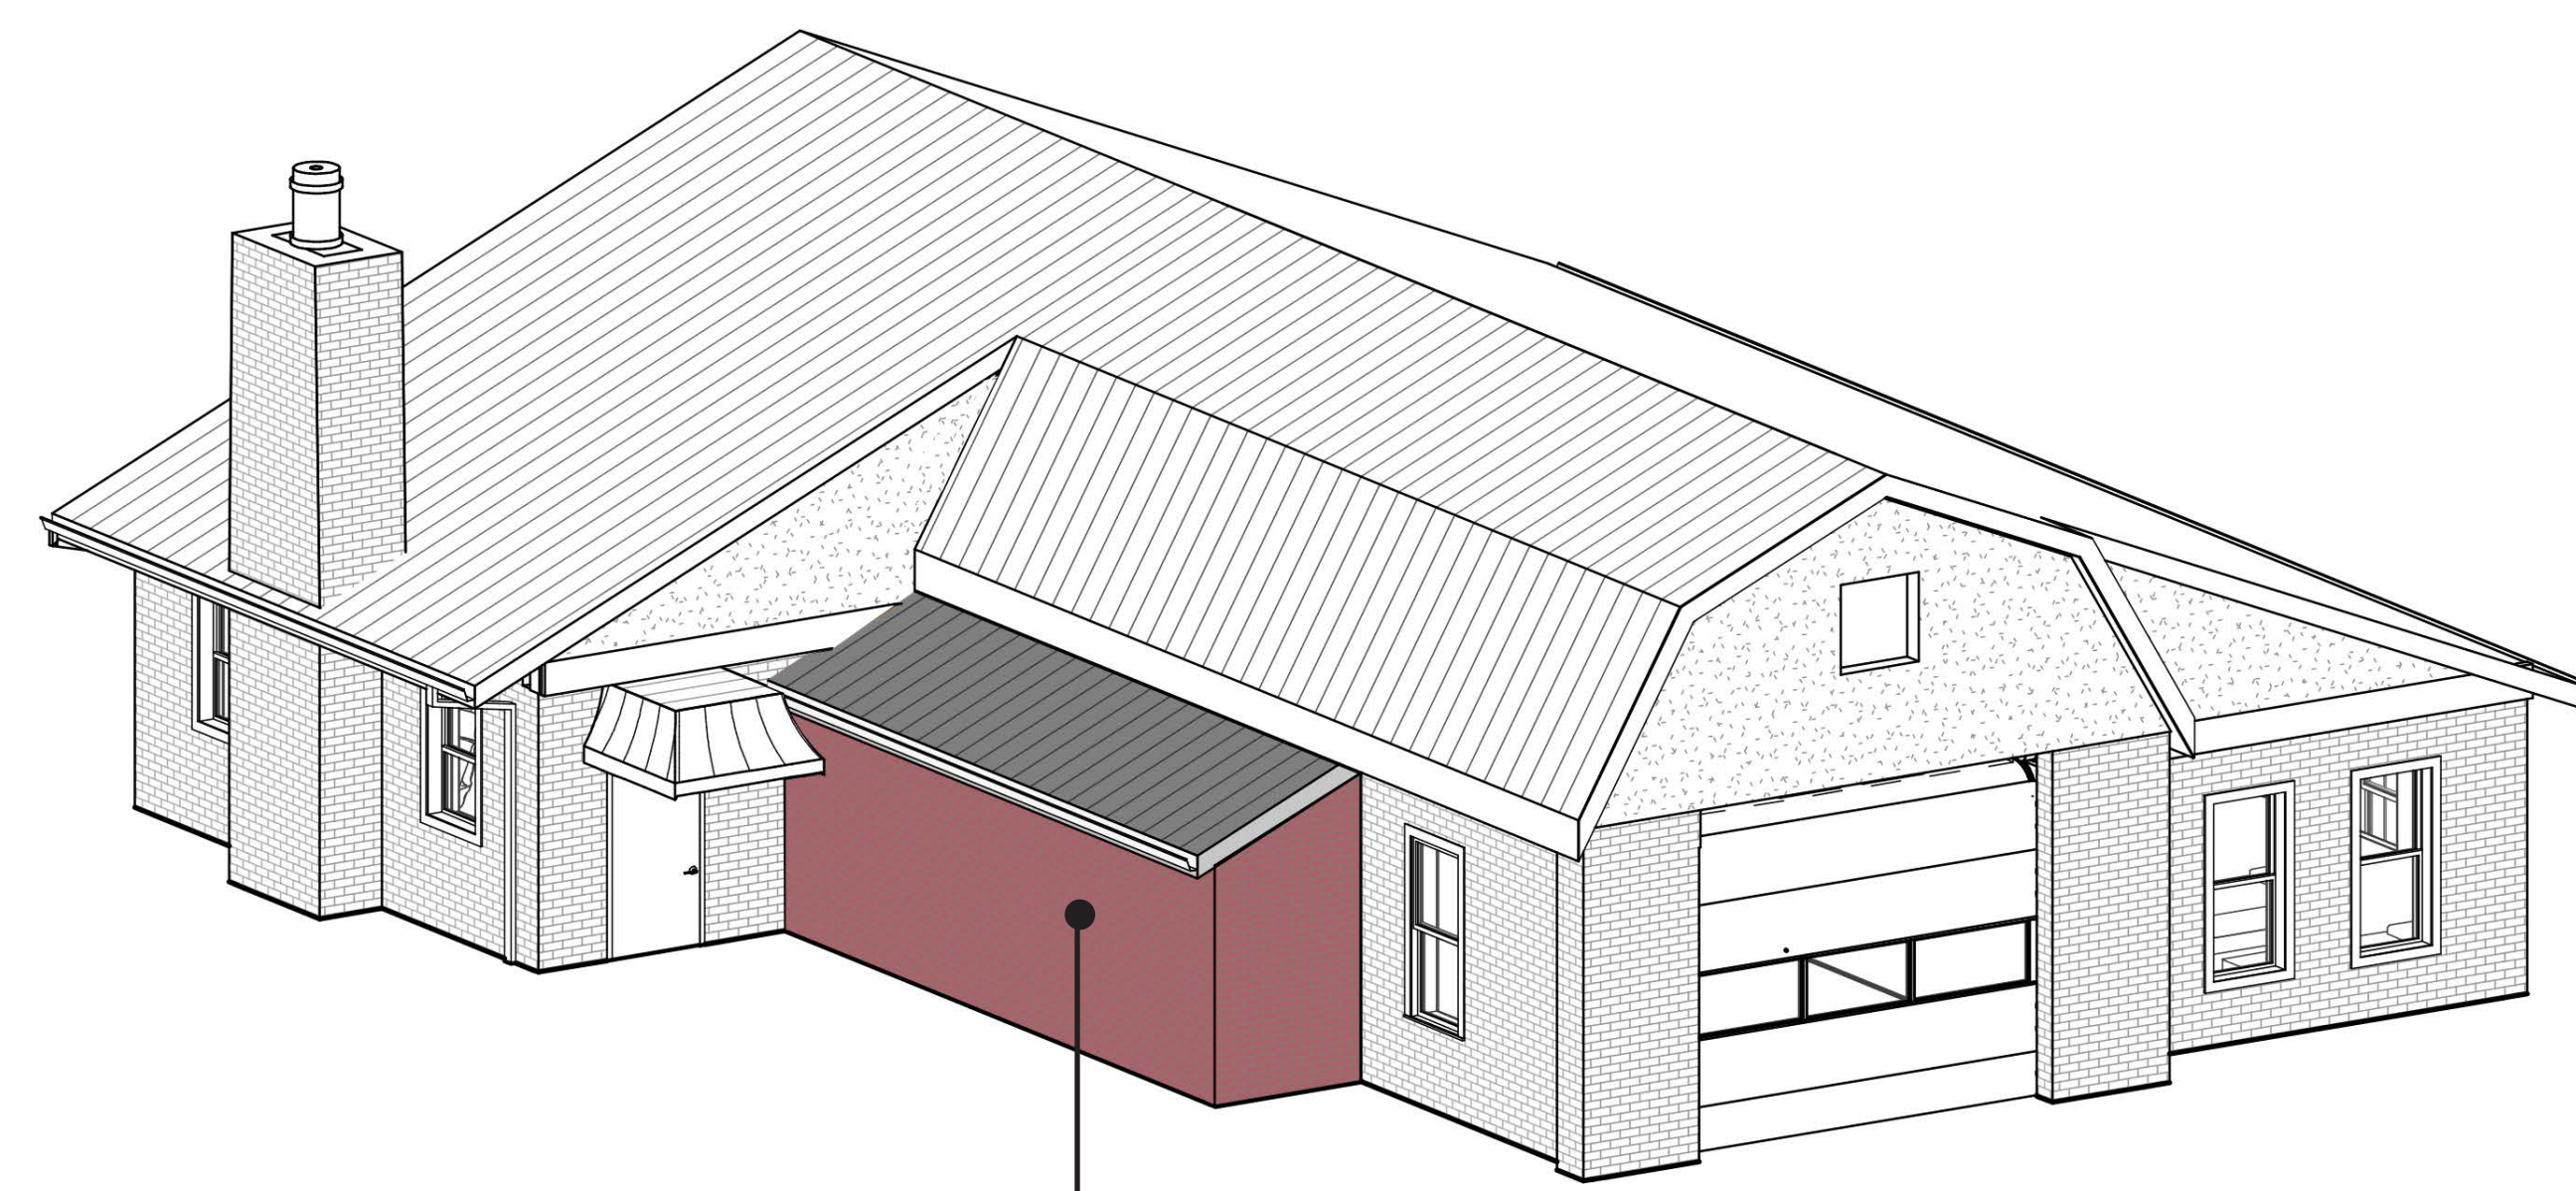

NEW ADDITION



FIRE STATION #10
3009 WINDSOR RD, AUSTIN, TX 78703



PROPOSED NEW WINDOWS



ANDERSEN
E-SERIES DOUBLE-HUNG WINDOW

PROPOSED NEW DOORS



JELD-WEN
6-PANEL ALL PANEL



EXTERIOR DOORS
JELD-WEN ALUMINUM DOORS


PROPOSED GARAGE DOORS




RAYNOR
ALUMINUM SECTIONAL DOORS



FIRE STATION #10
3009 WINDSOR RD, AUSTIN, TX 78703

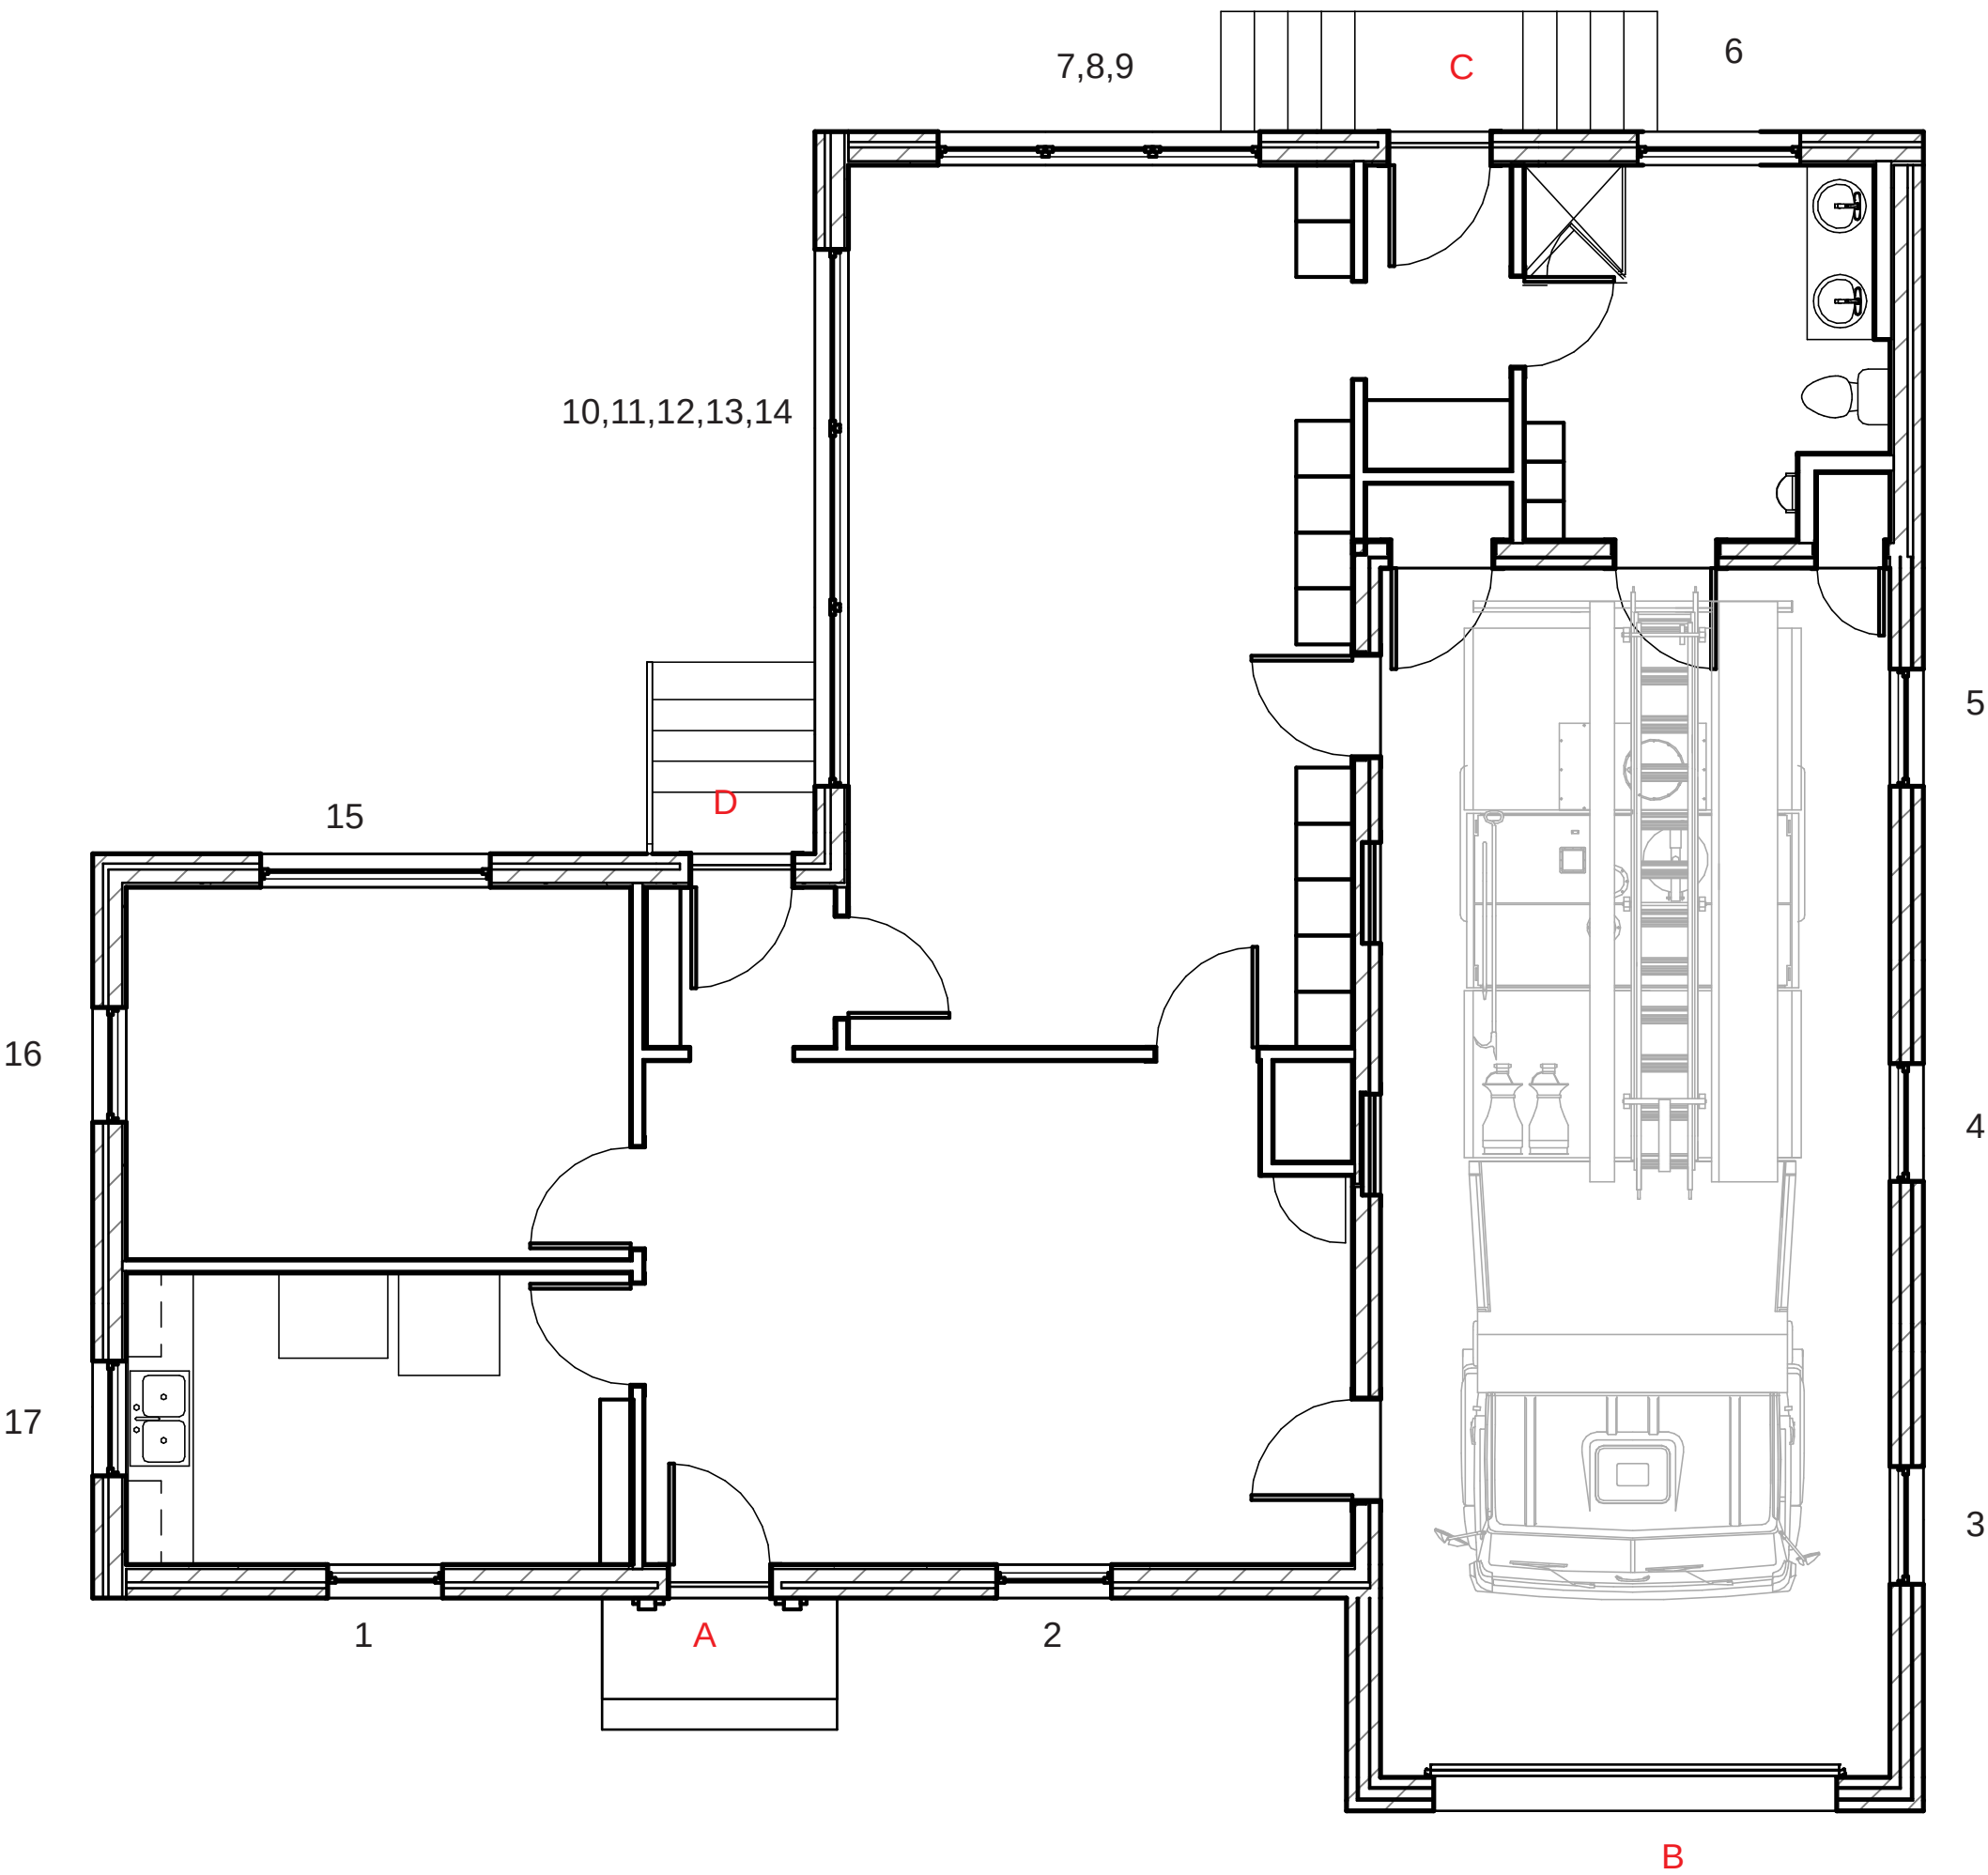

EXISTING

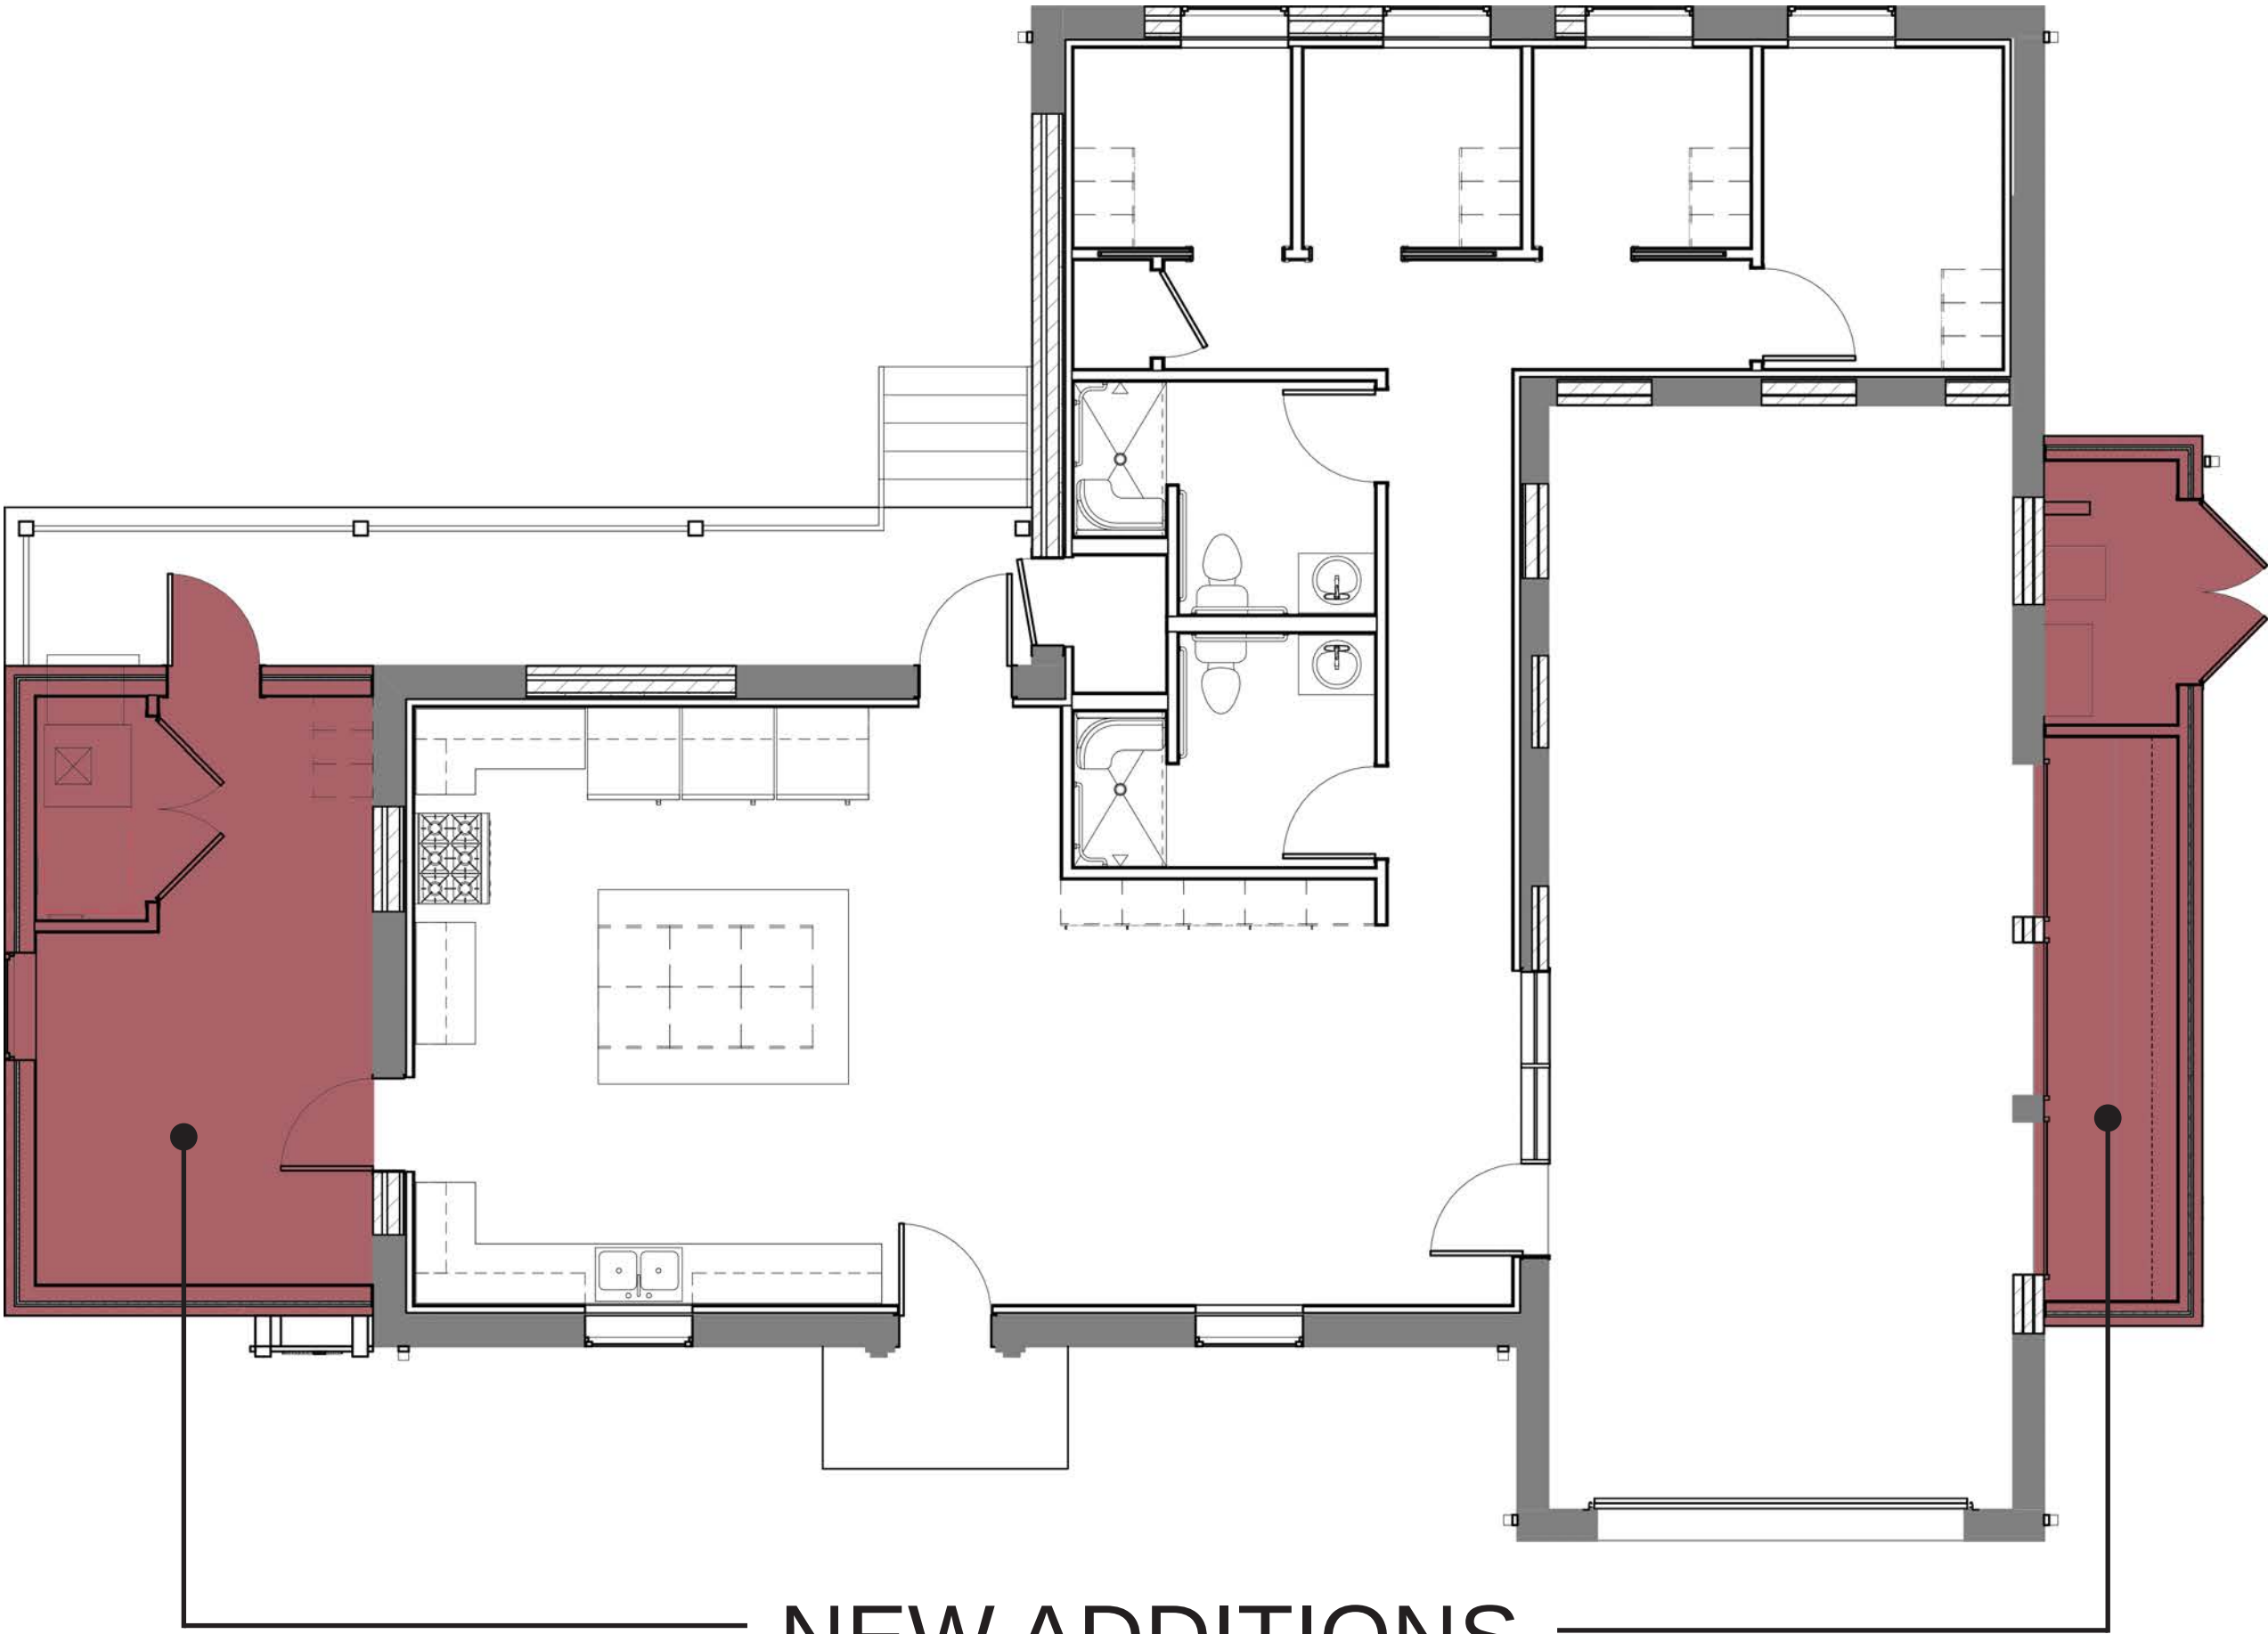

NEW ADDITIONS



NEW ADDITIONS




FIRE STATION #11
1611 KINNEY AVE, AUSTIN, TX 78704



PROPOSED NEW WINDOWS

PROPOSED NEW DOORS

PROPOSED GARAGE DOORS

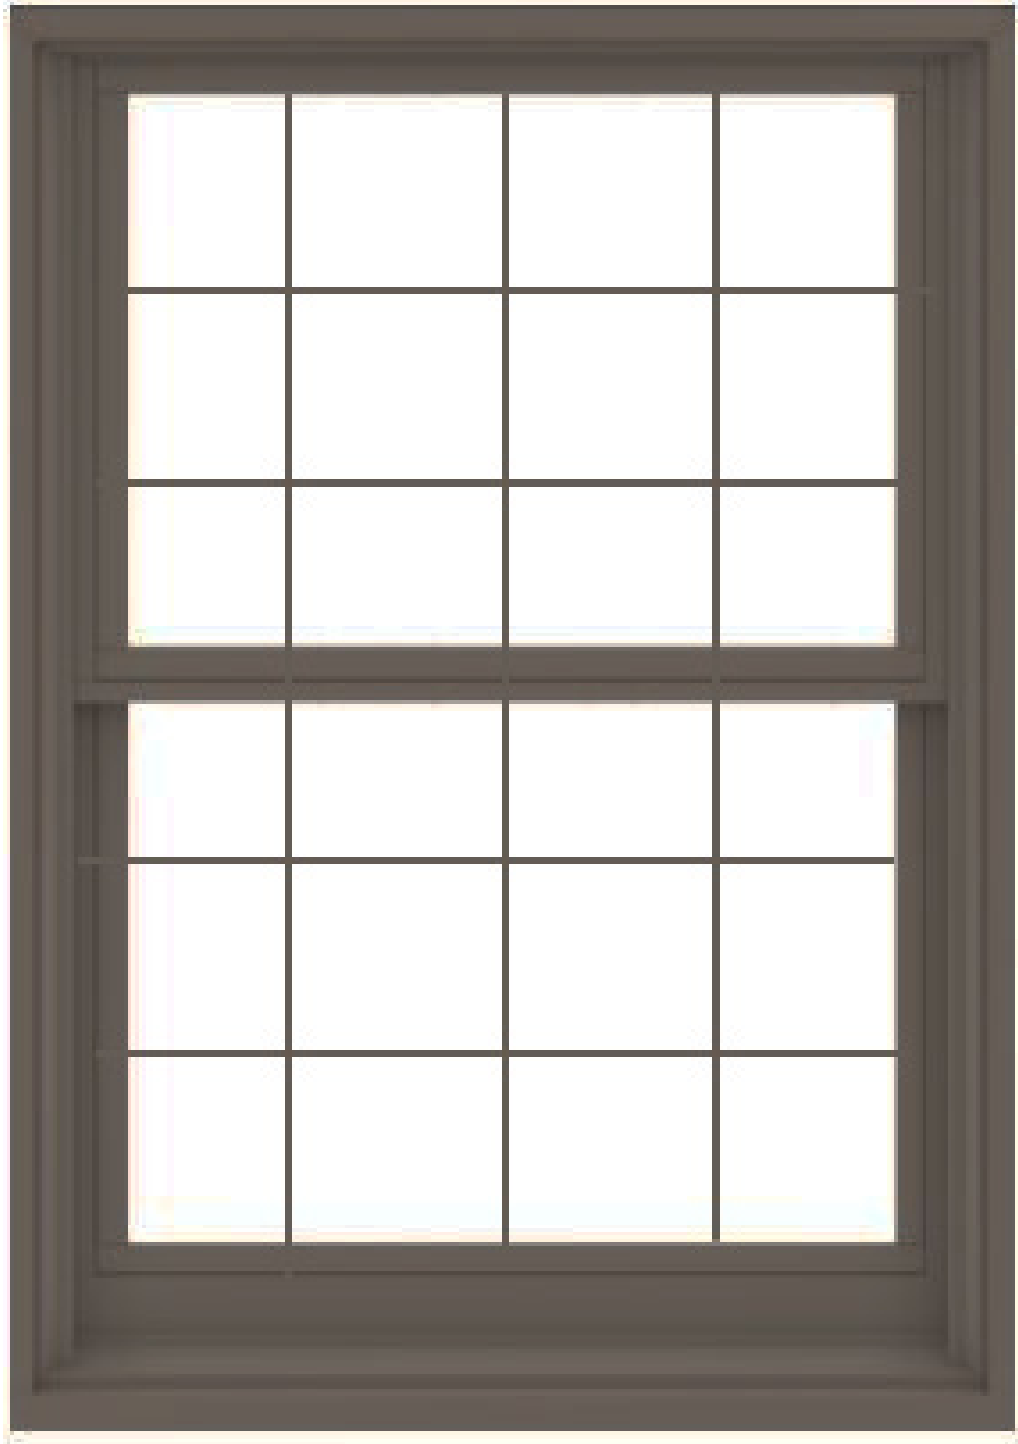

ANDERSEN
E-SERIES DOUBLE-HUNG WINDOW



JELD-WEN
6-PANEL ALL PANEL




EXTERIOR DOORS
JELD-WEN ALUMINUM DOORS



RAYNOR
ALUMINUM SECTIONAL DOORS




FIRE STATION #11
1611 KINNEY AVE, AUSTIN, TX 78704

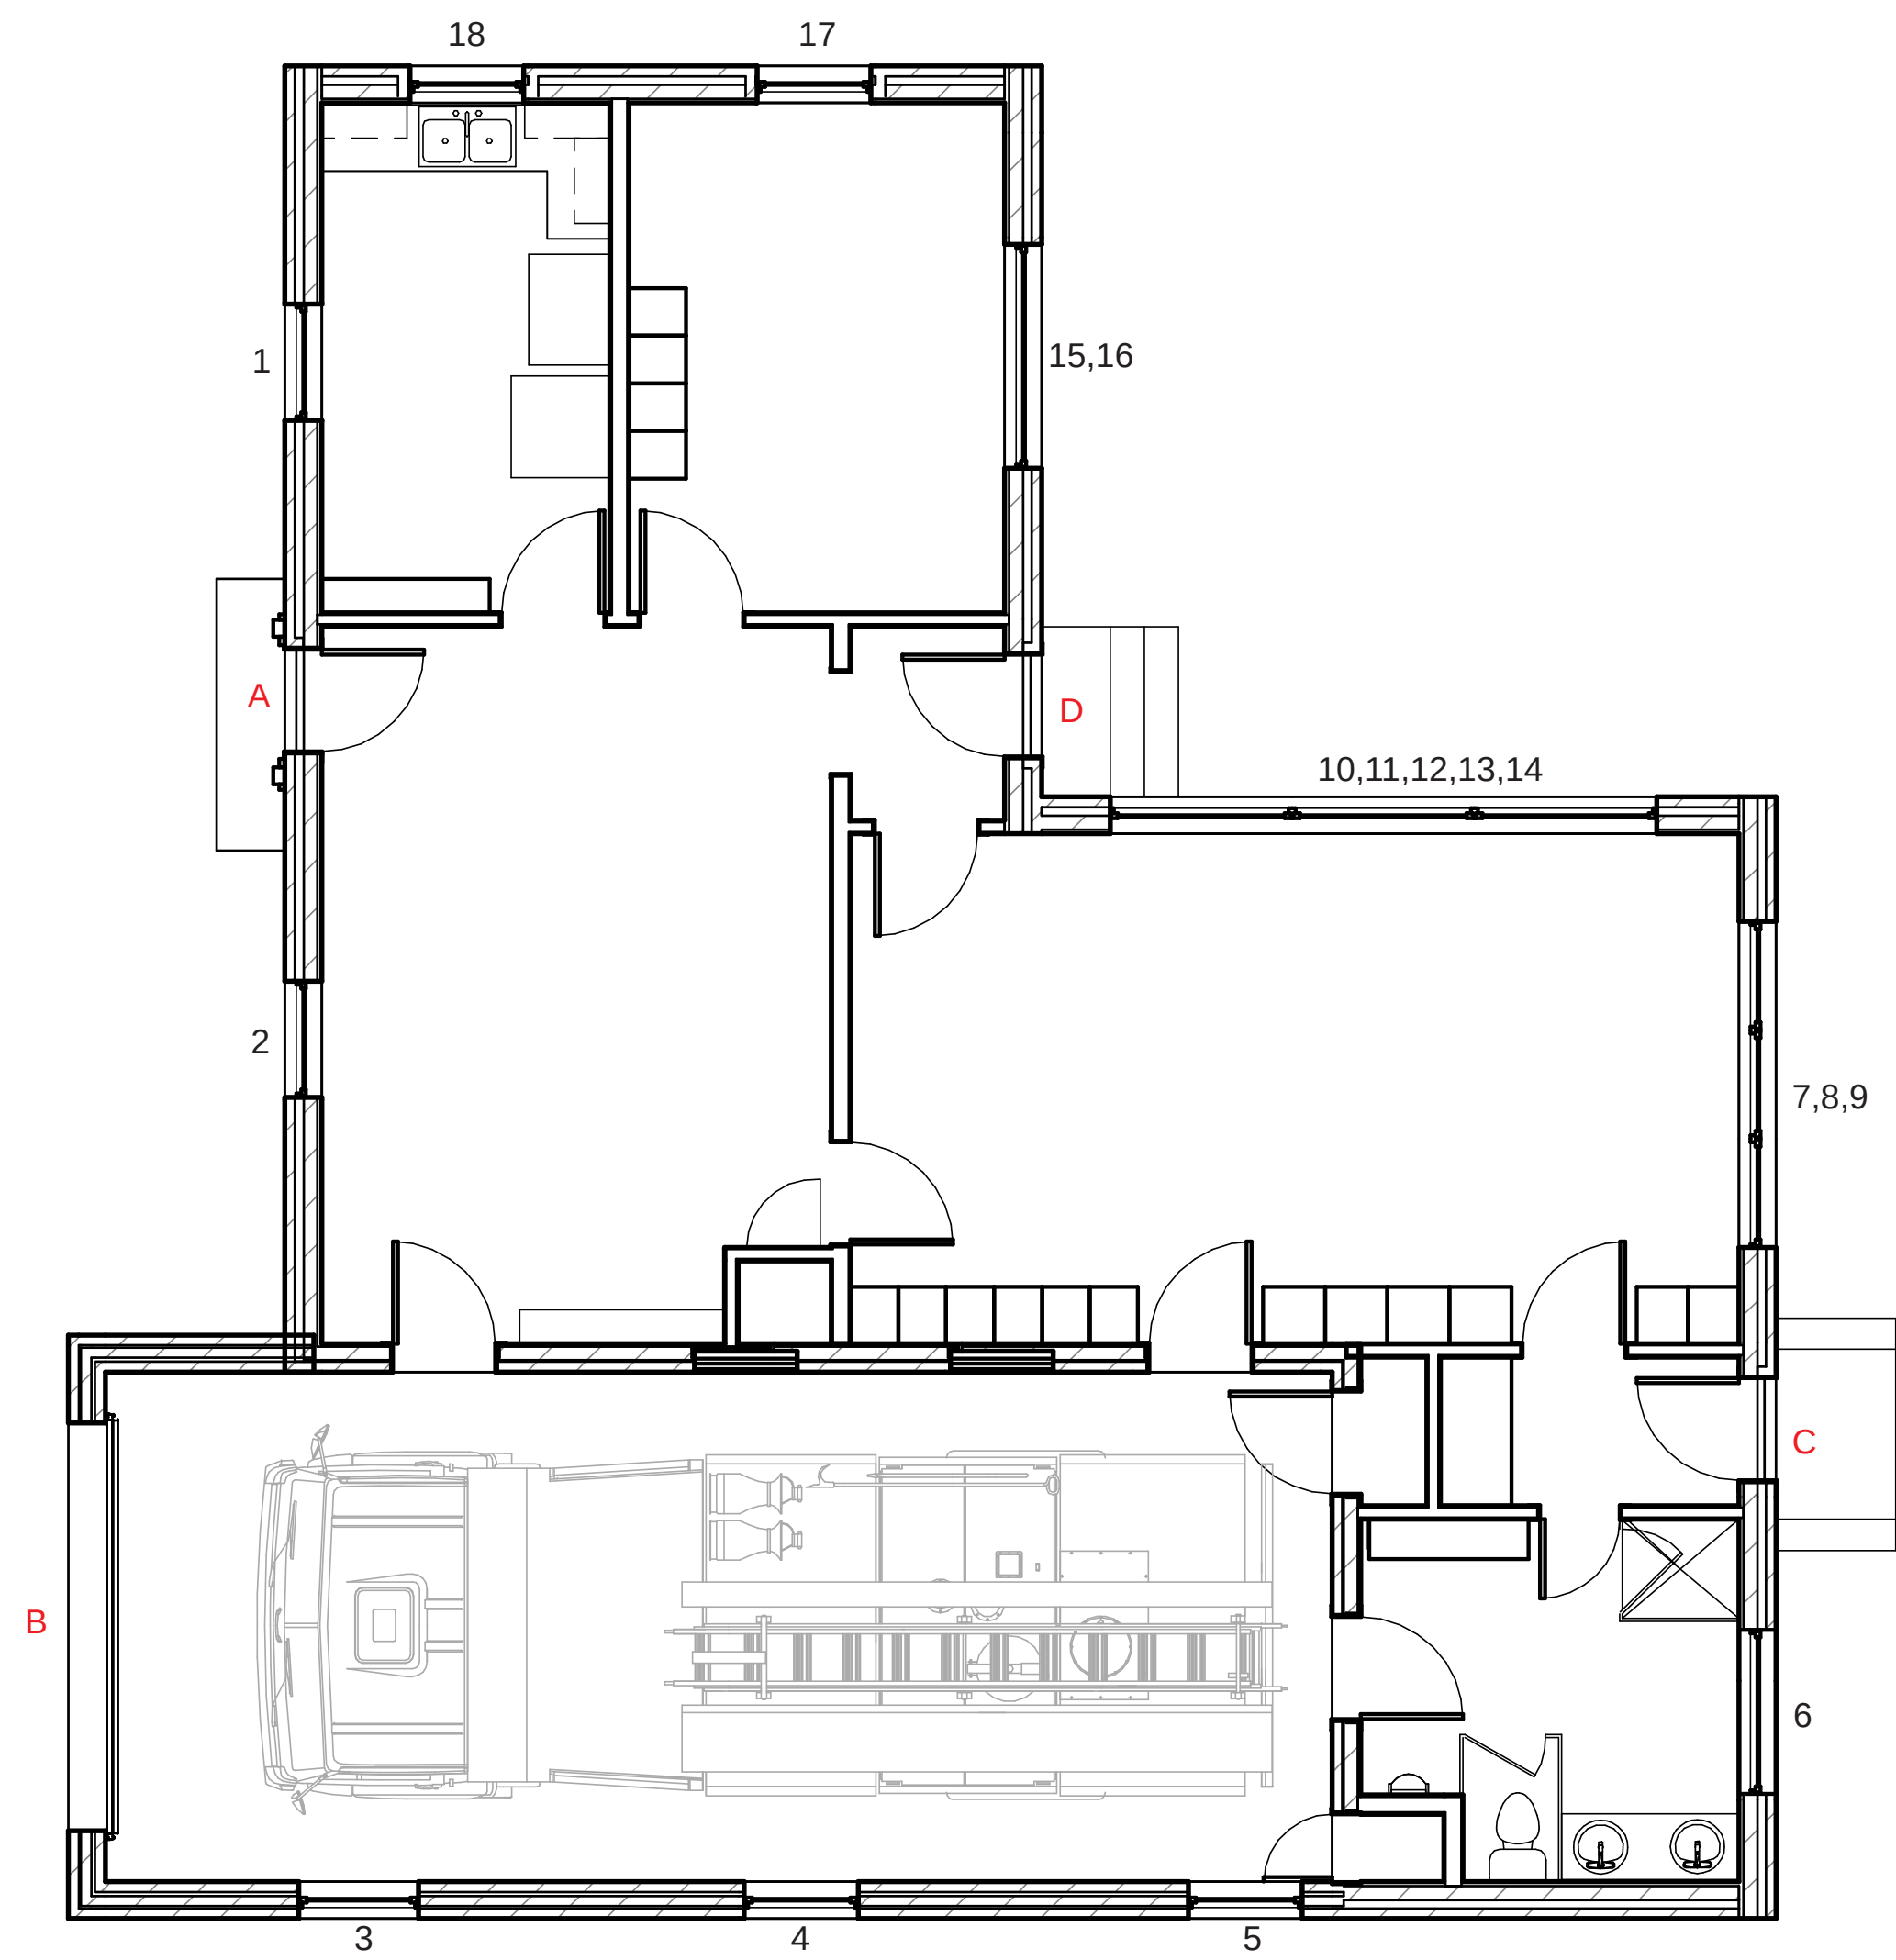

EXISTING



NEW ADDITION

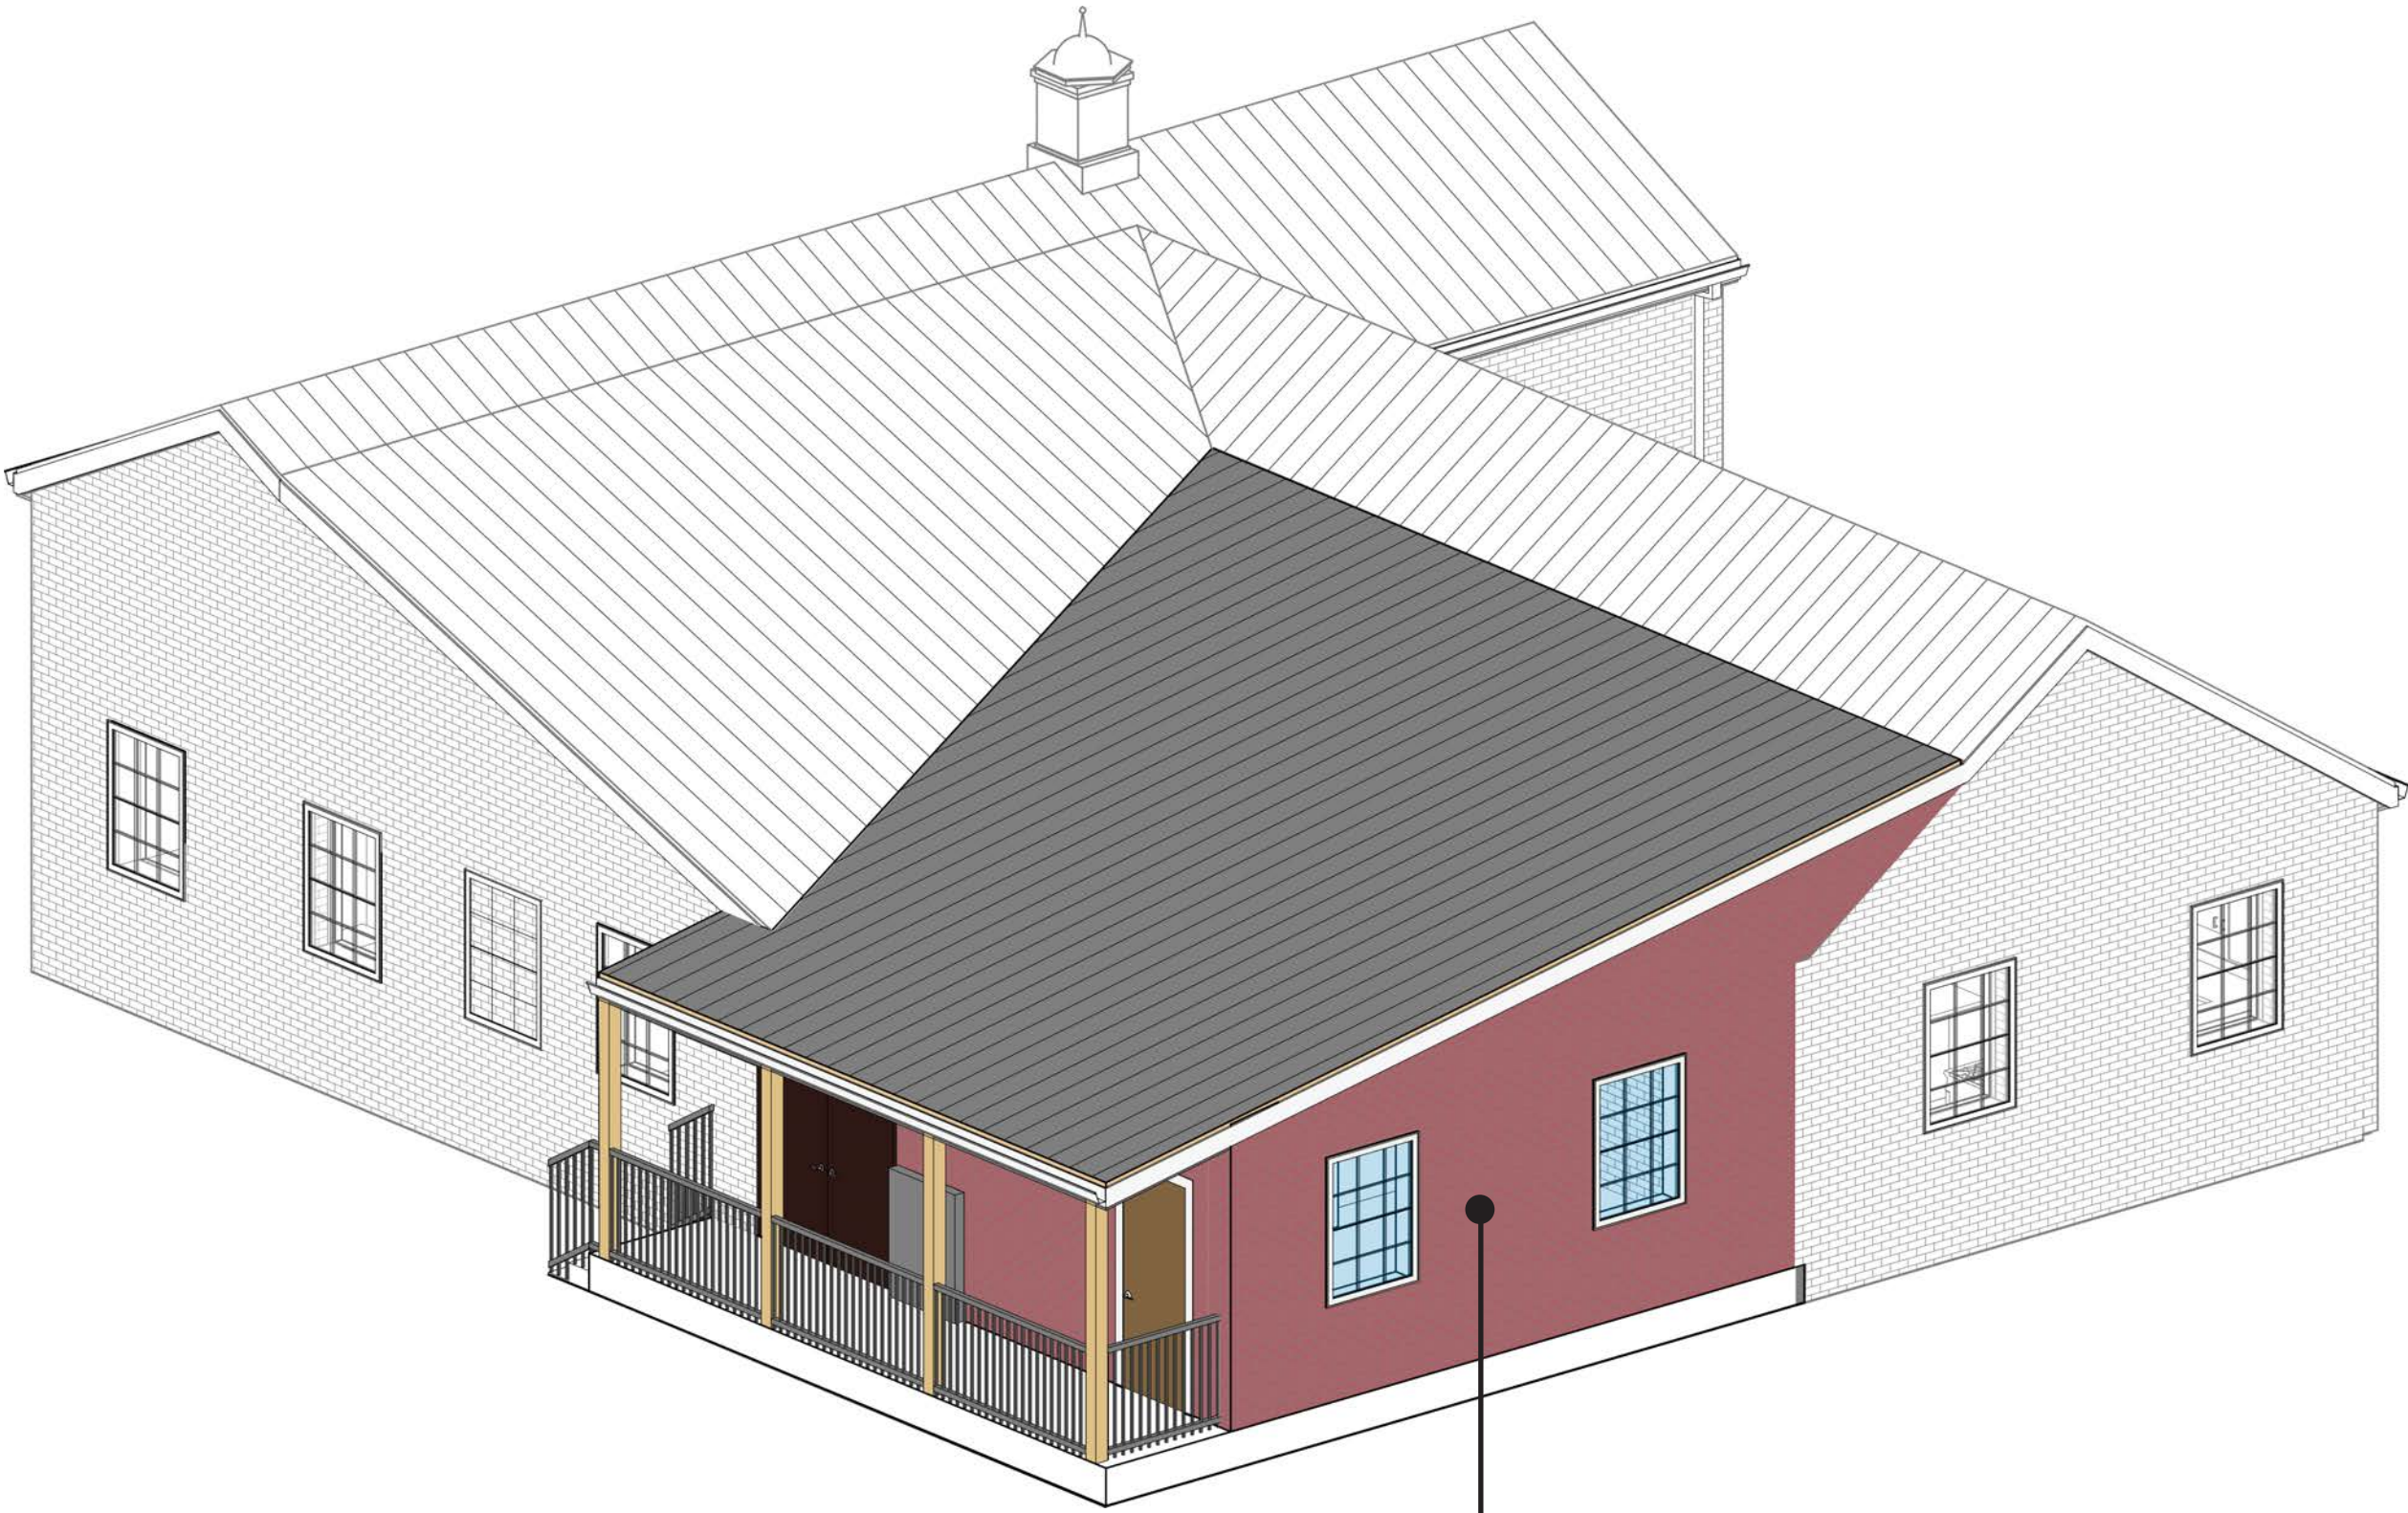

NEW ADDITION



FIRE STATION #12
2109 HANCOCK DR, AUSTIN, TX 78756



1



2



3



4



5



6



7,8,9




10,11,12,13,14



15




16

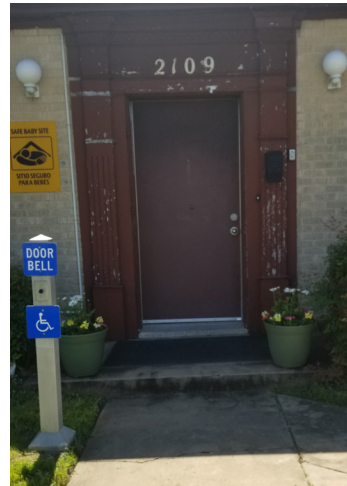

A



B

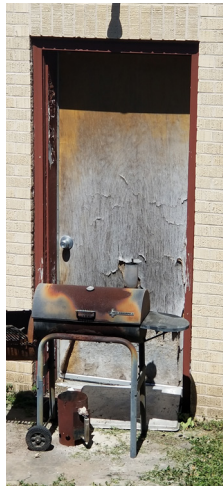


C



D

PROPOSED NEW WINDOWS

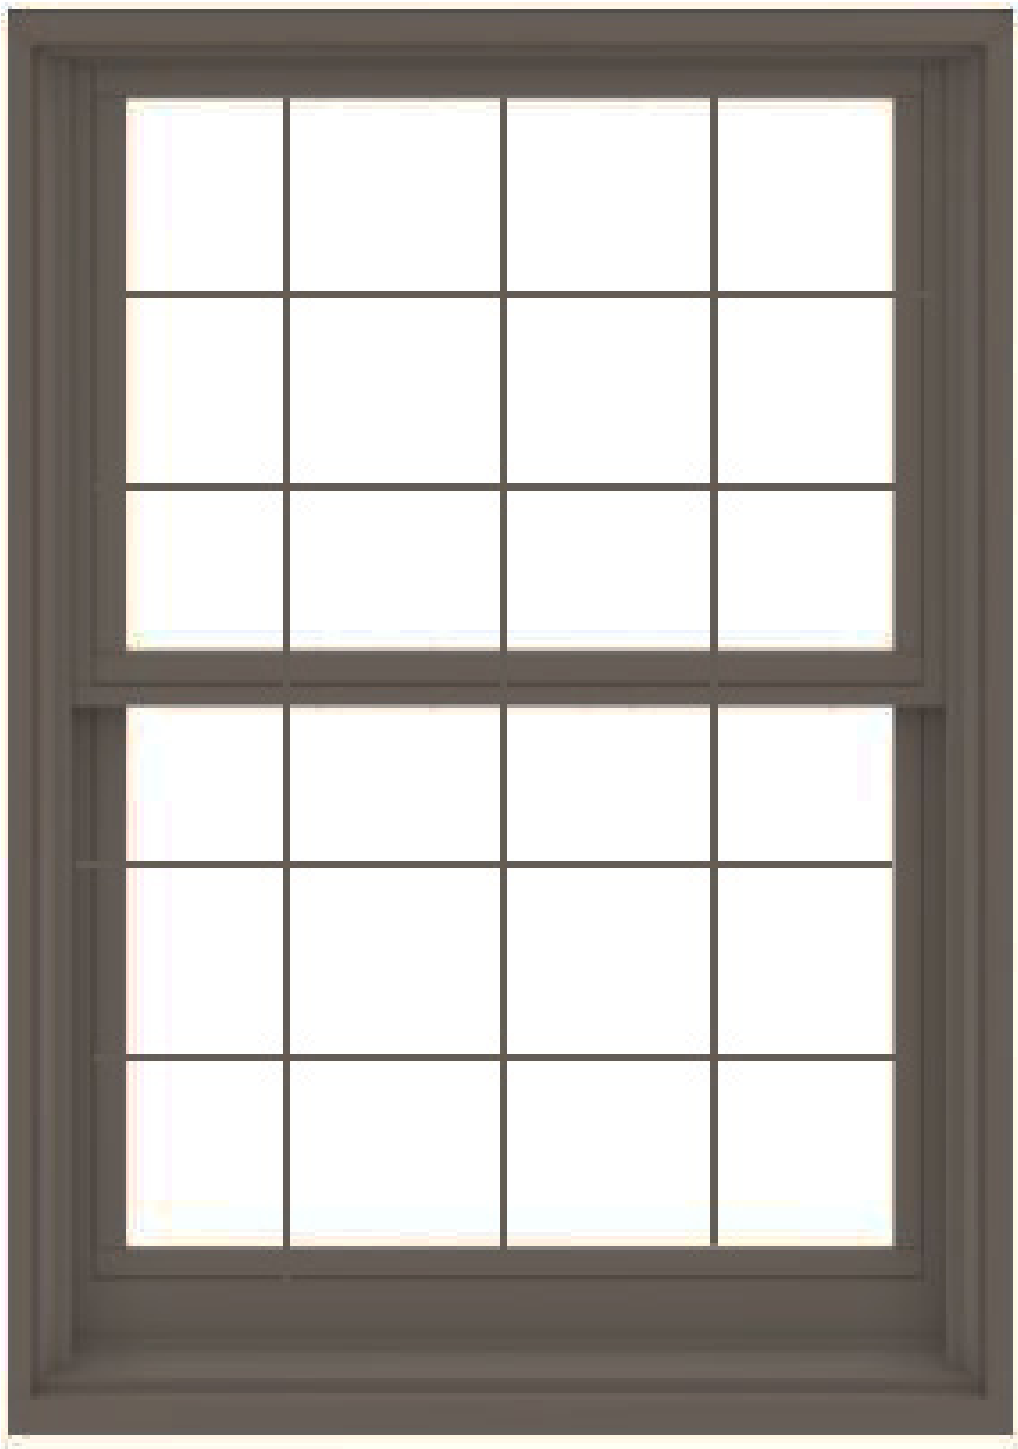

ANDERSEN
E-SERIES DOUBLE-HUNG WINDOW

PROPOSED NEW DOORS



JELD-WEN
6-PANEL ALL PANEL



EXTERIOR DOORS
JELD-WEN ALUMINUM DOORS




PROPOSED GARAGE DOORS



RAYNOR
ALUMINUM SECTIONAL DOORS



FIRE STATION #12
2109 HANCOCK DR, AUSTIN, TX 78756

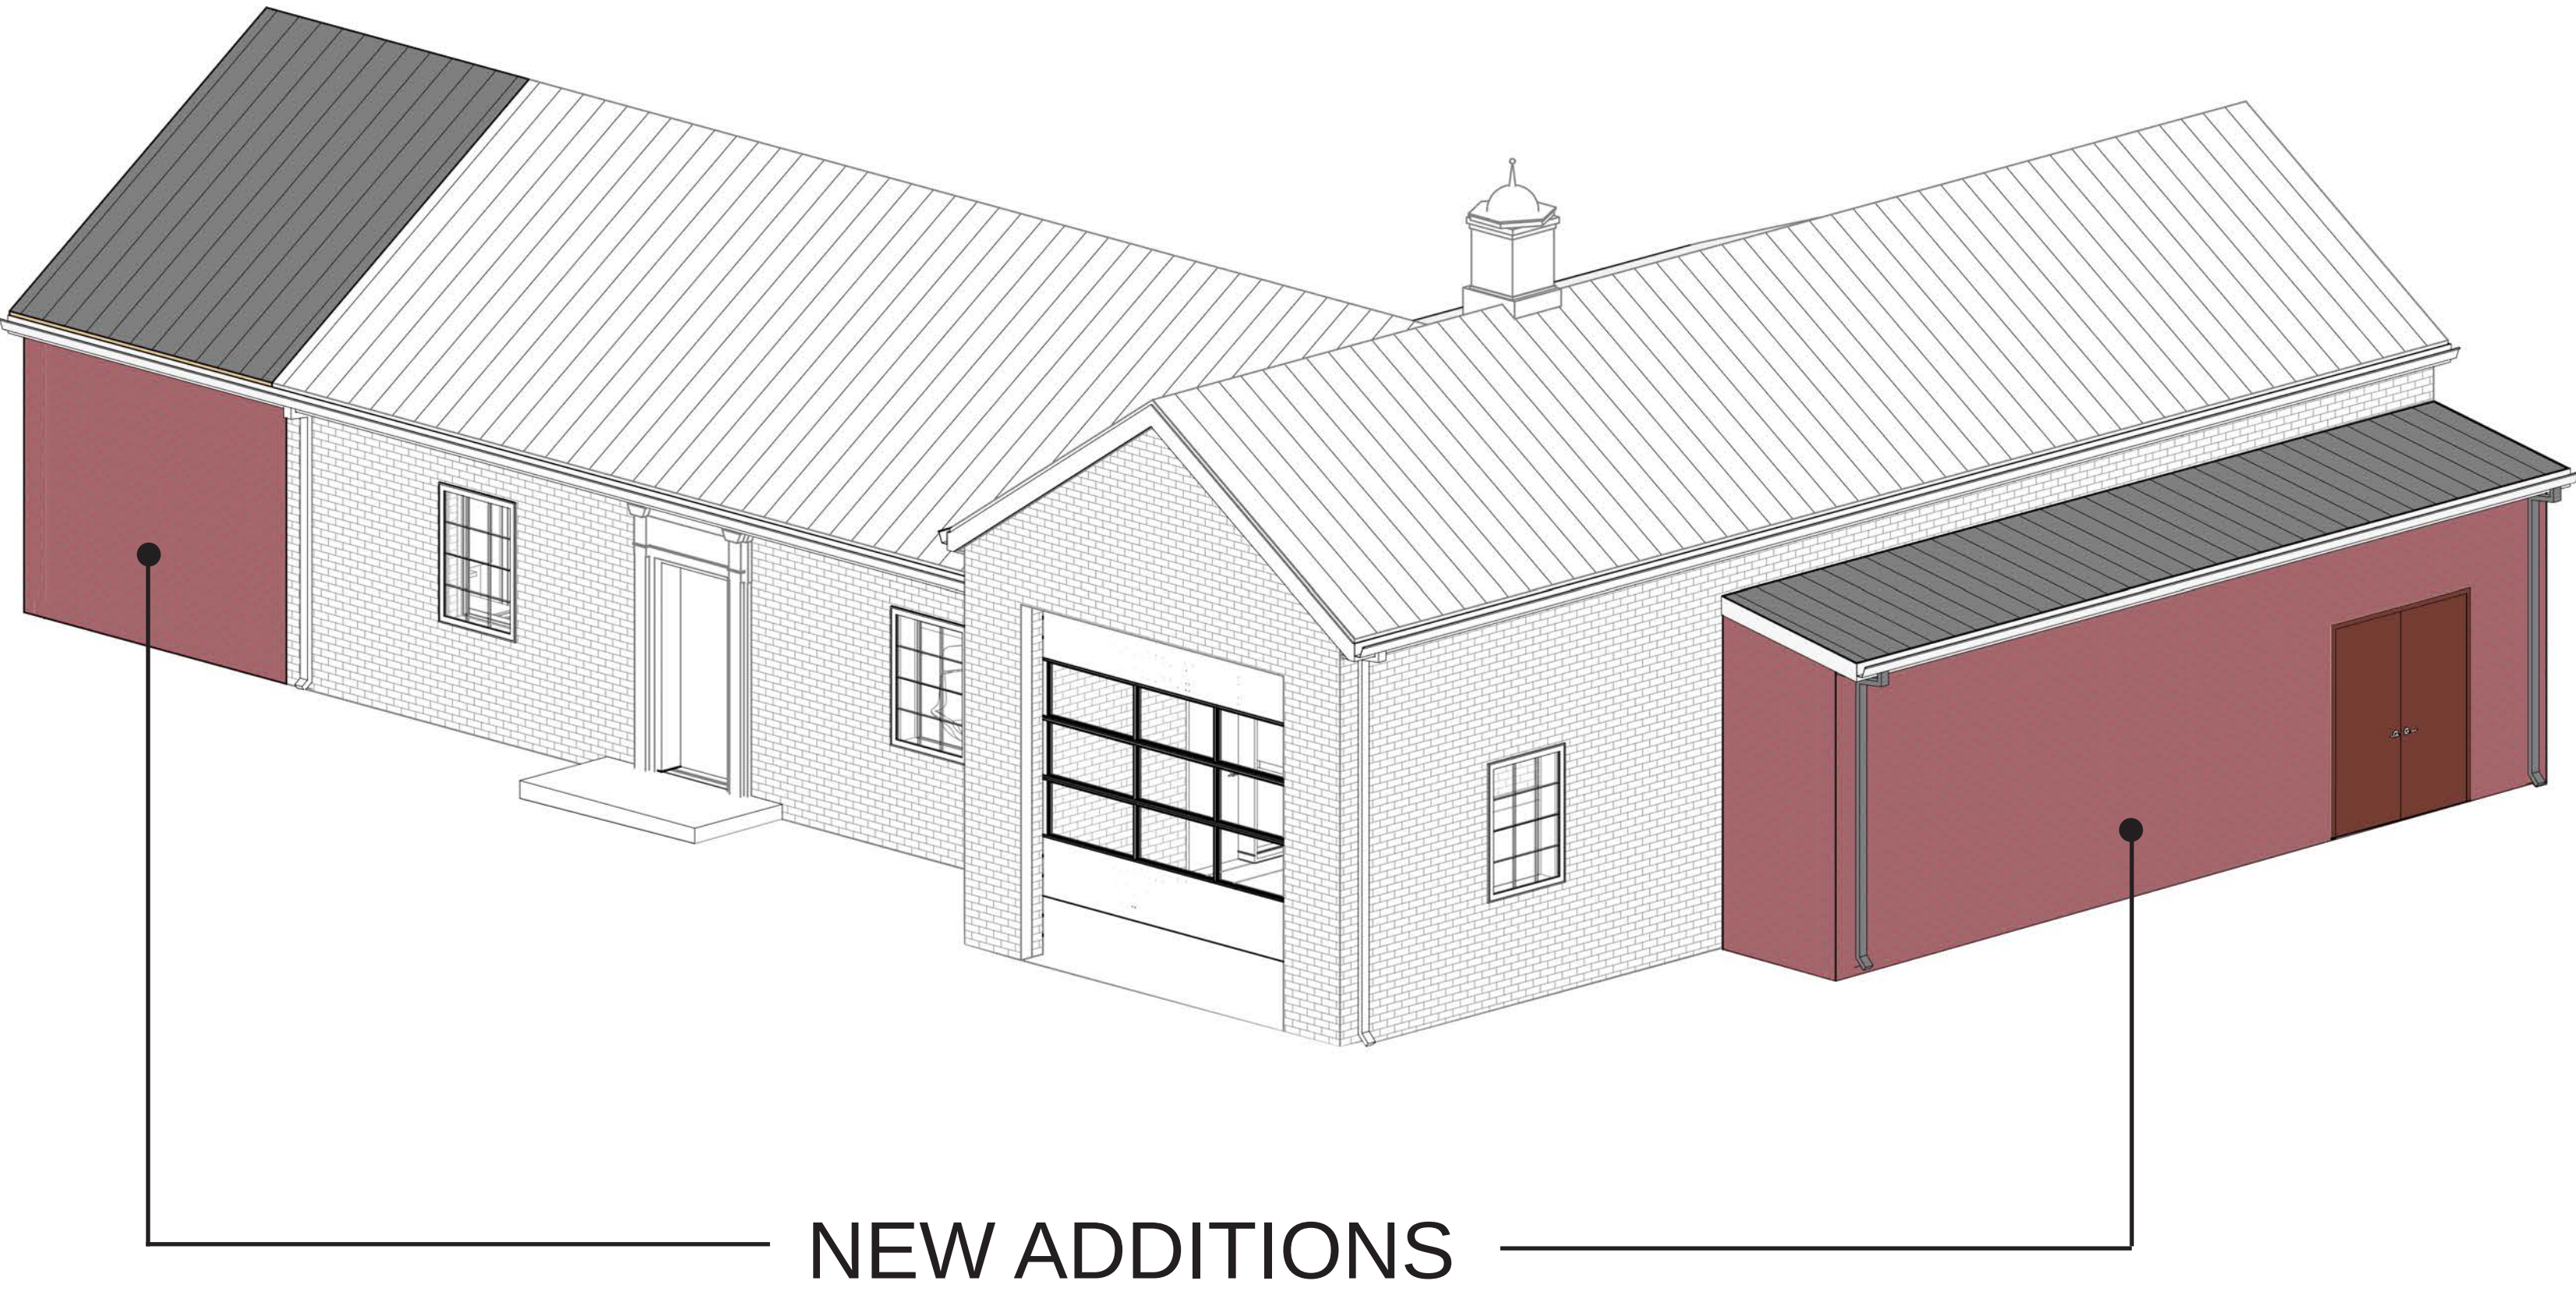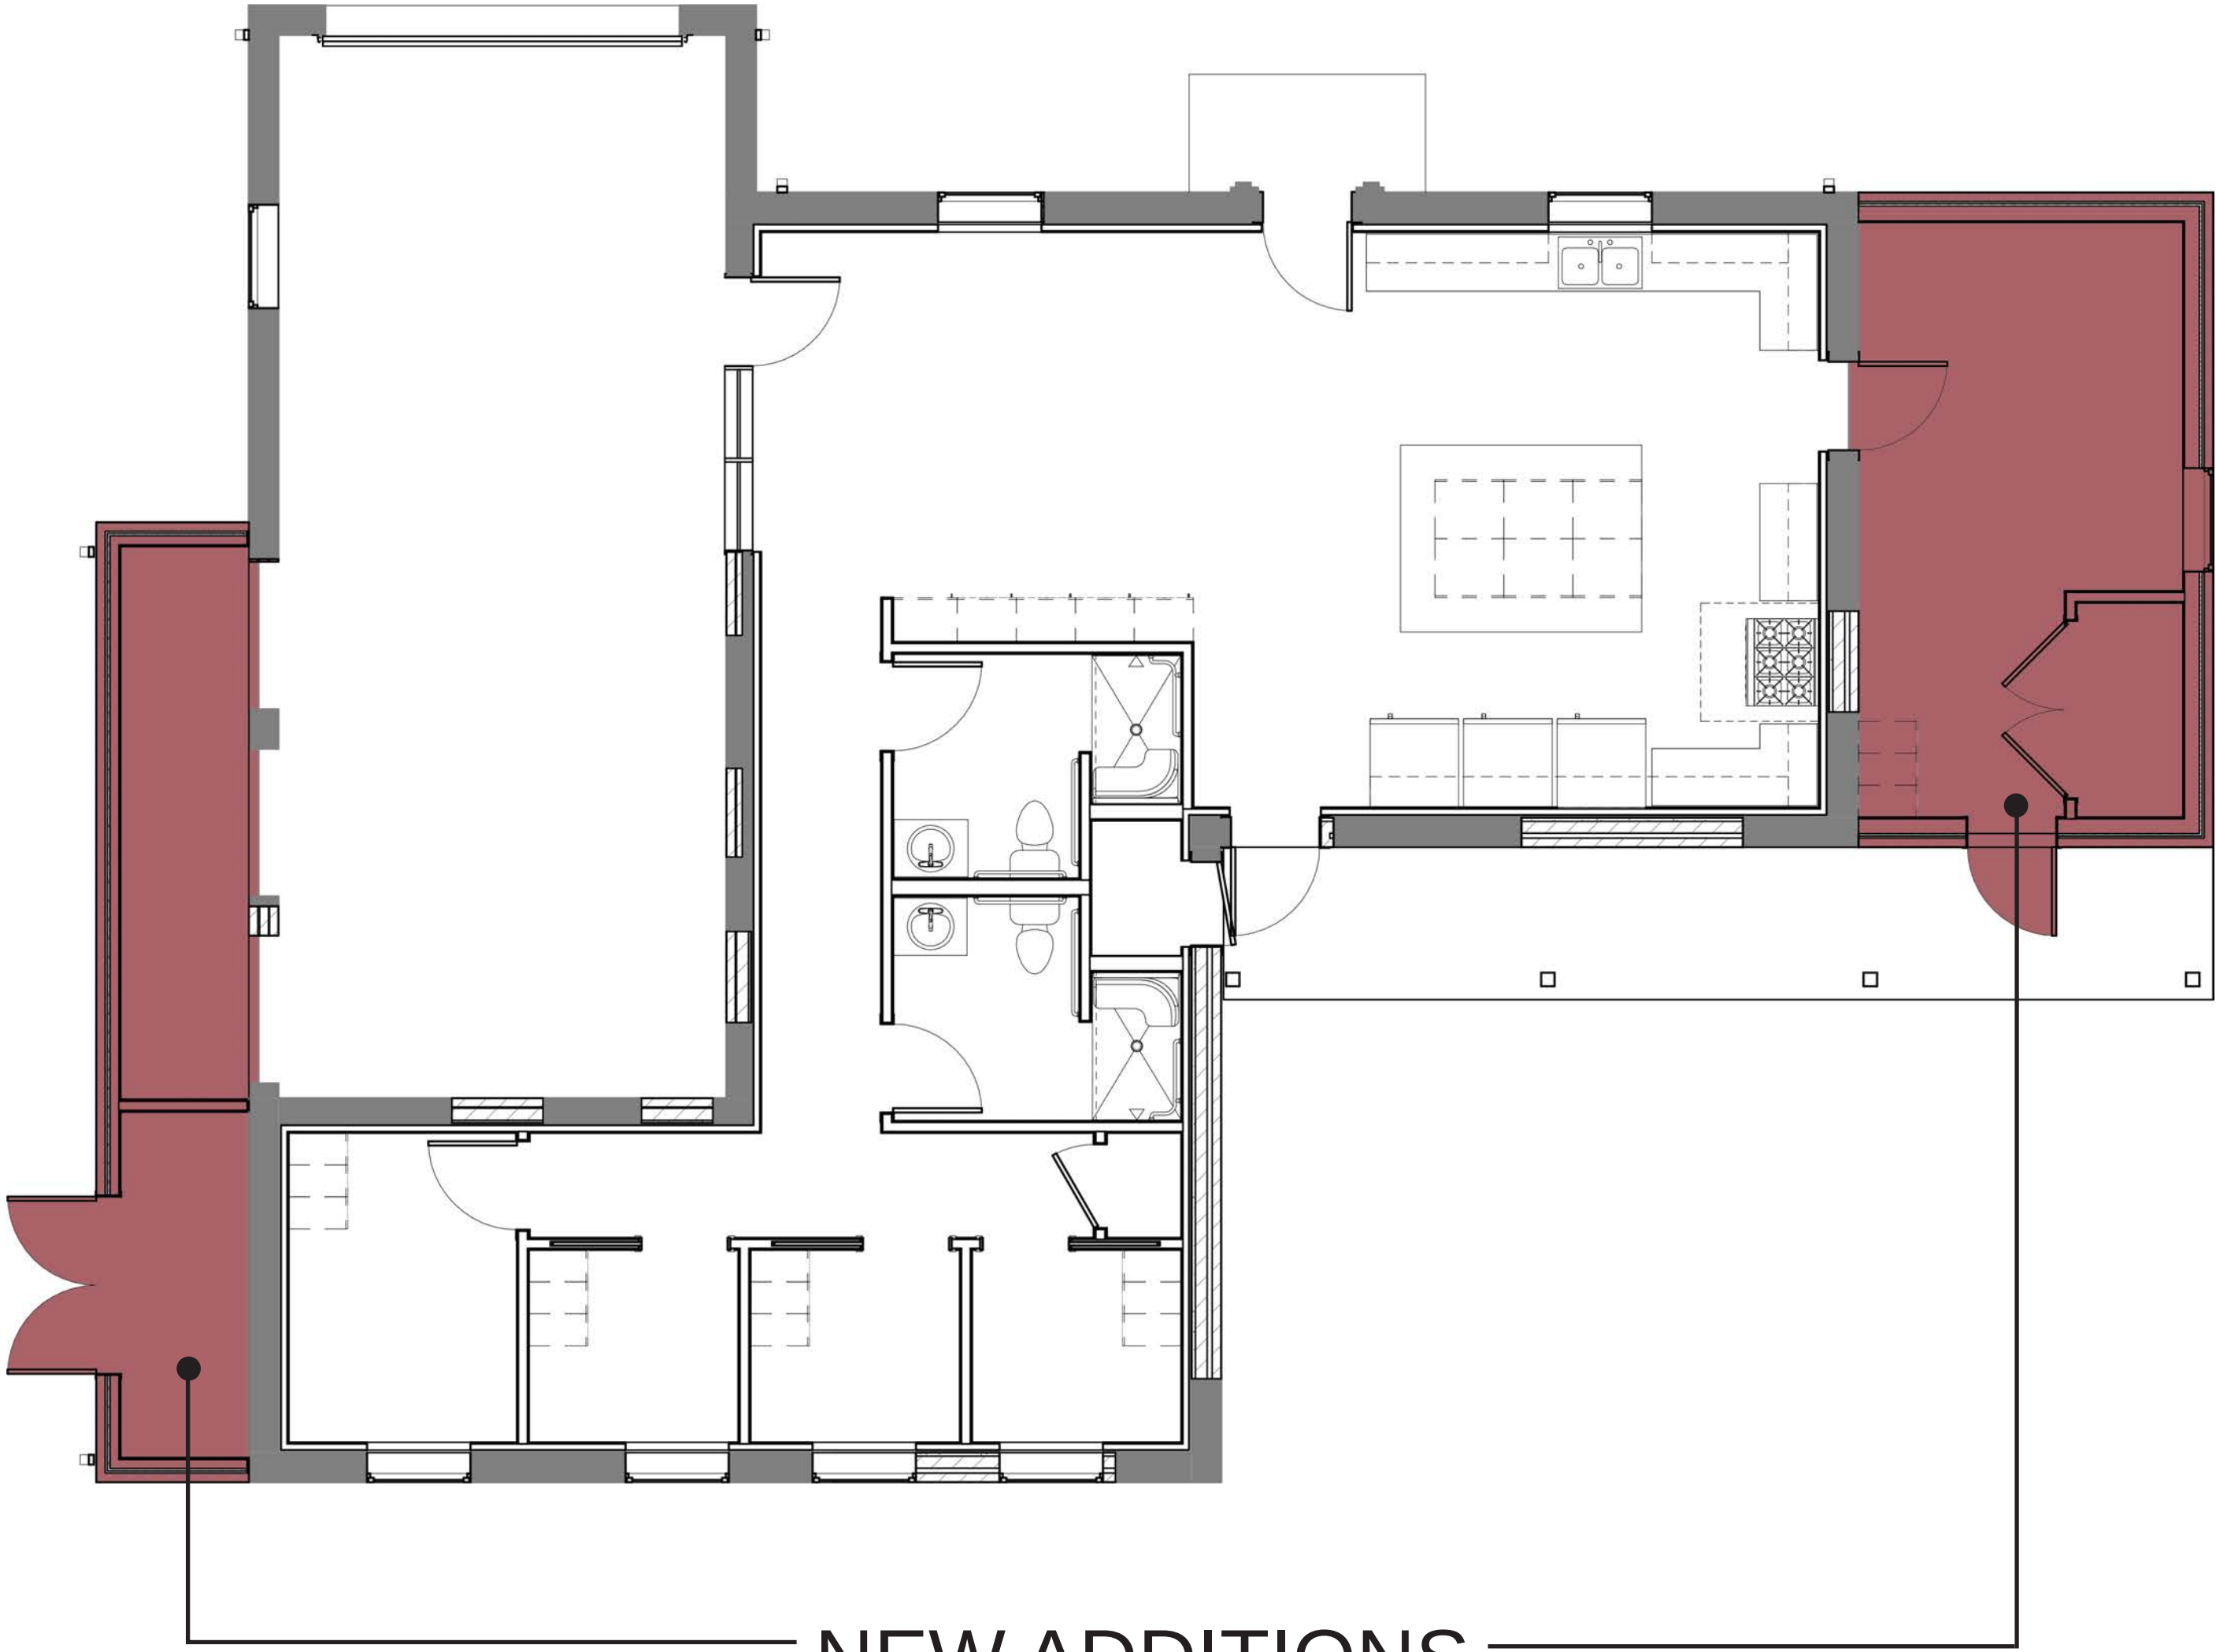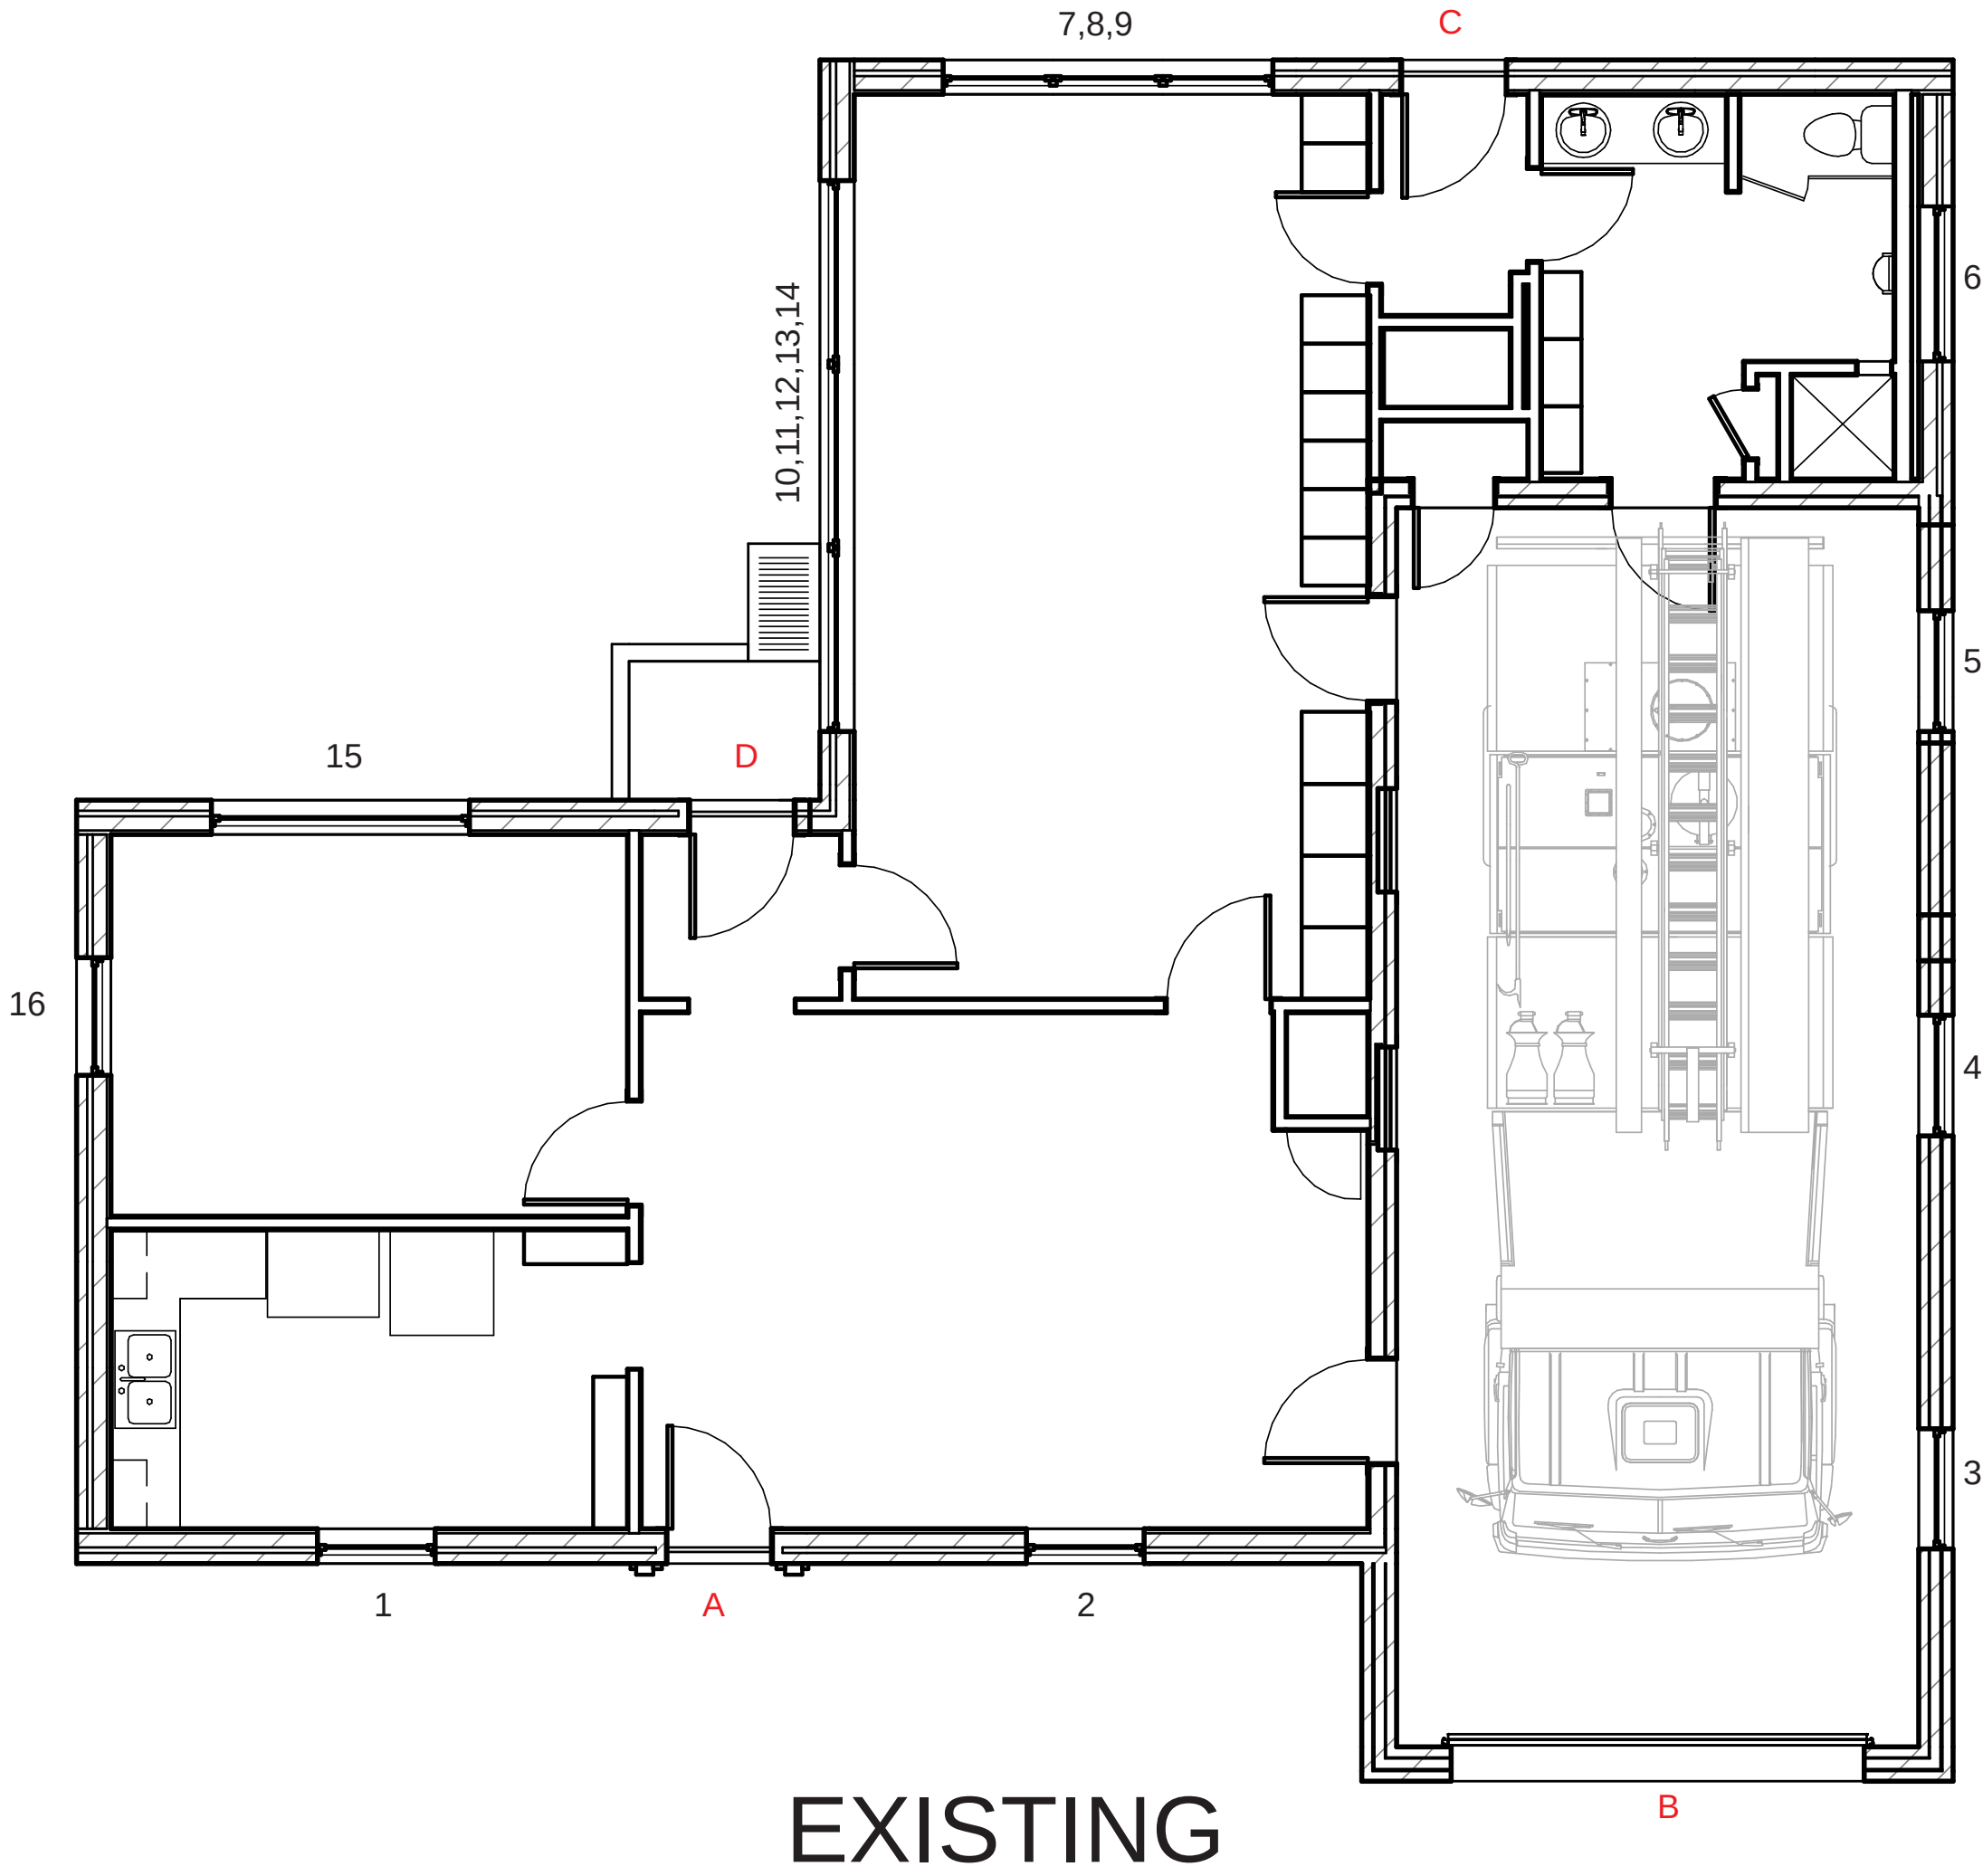

FIRE STATION #16
7000 REESE LN, AUSTIN, TX 78757



PROPOSED NEW WINDOWS




ANDERSEN
E-SERIES DOUBLE-HUNG WINDOW

PROPOSED NEW DOORS



JELD-WEN
6-PANEL ALL PANEL

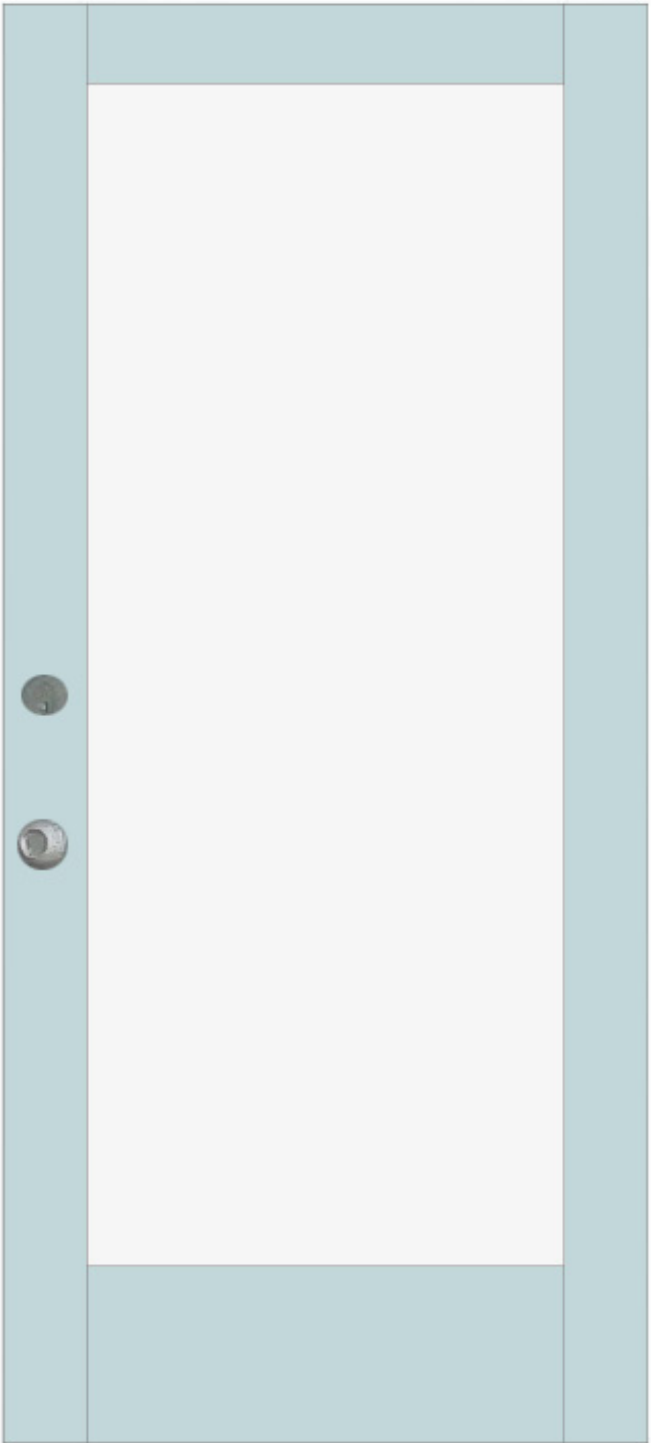

JELD-WEN
GLASS PANELS DOOR


PROPOSED GARAGE DOORS




RAYNOR
ALUMINUM SECTIONAL DOORS




FIRE STATION #16
7000 REESE LN, AUSTIN, TX 78757

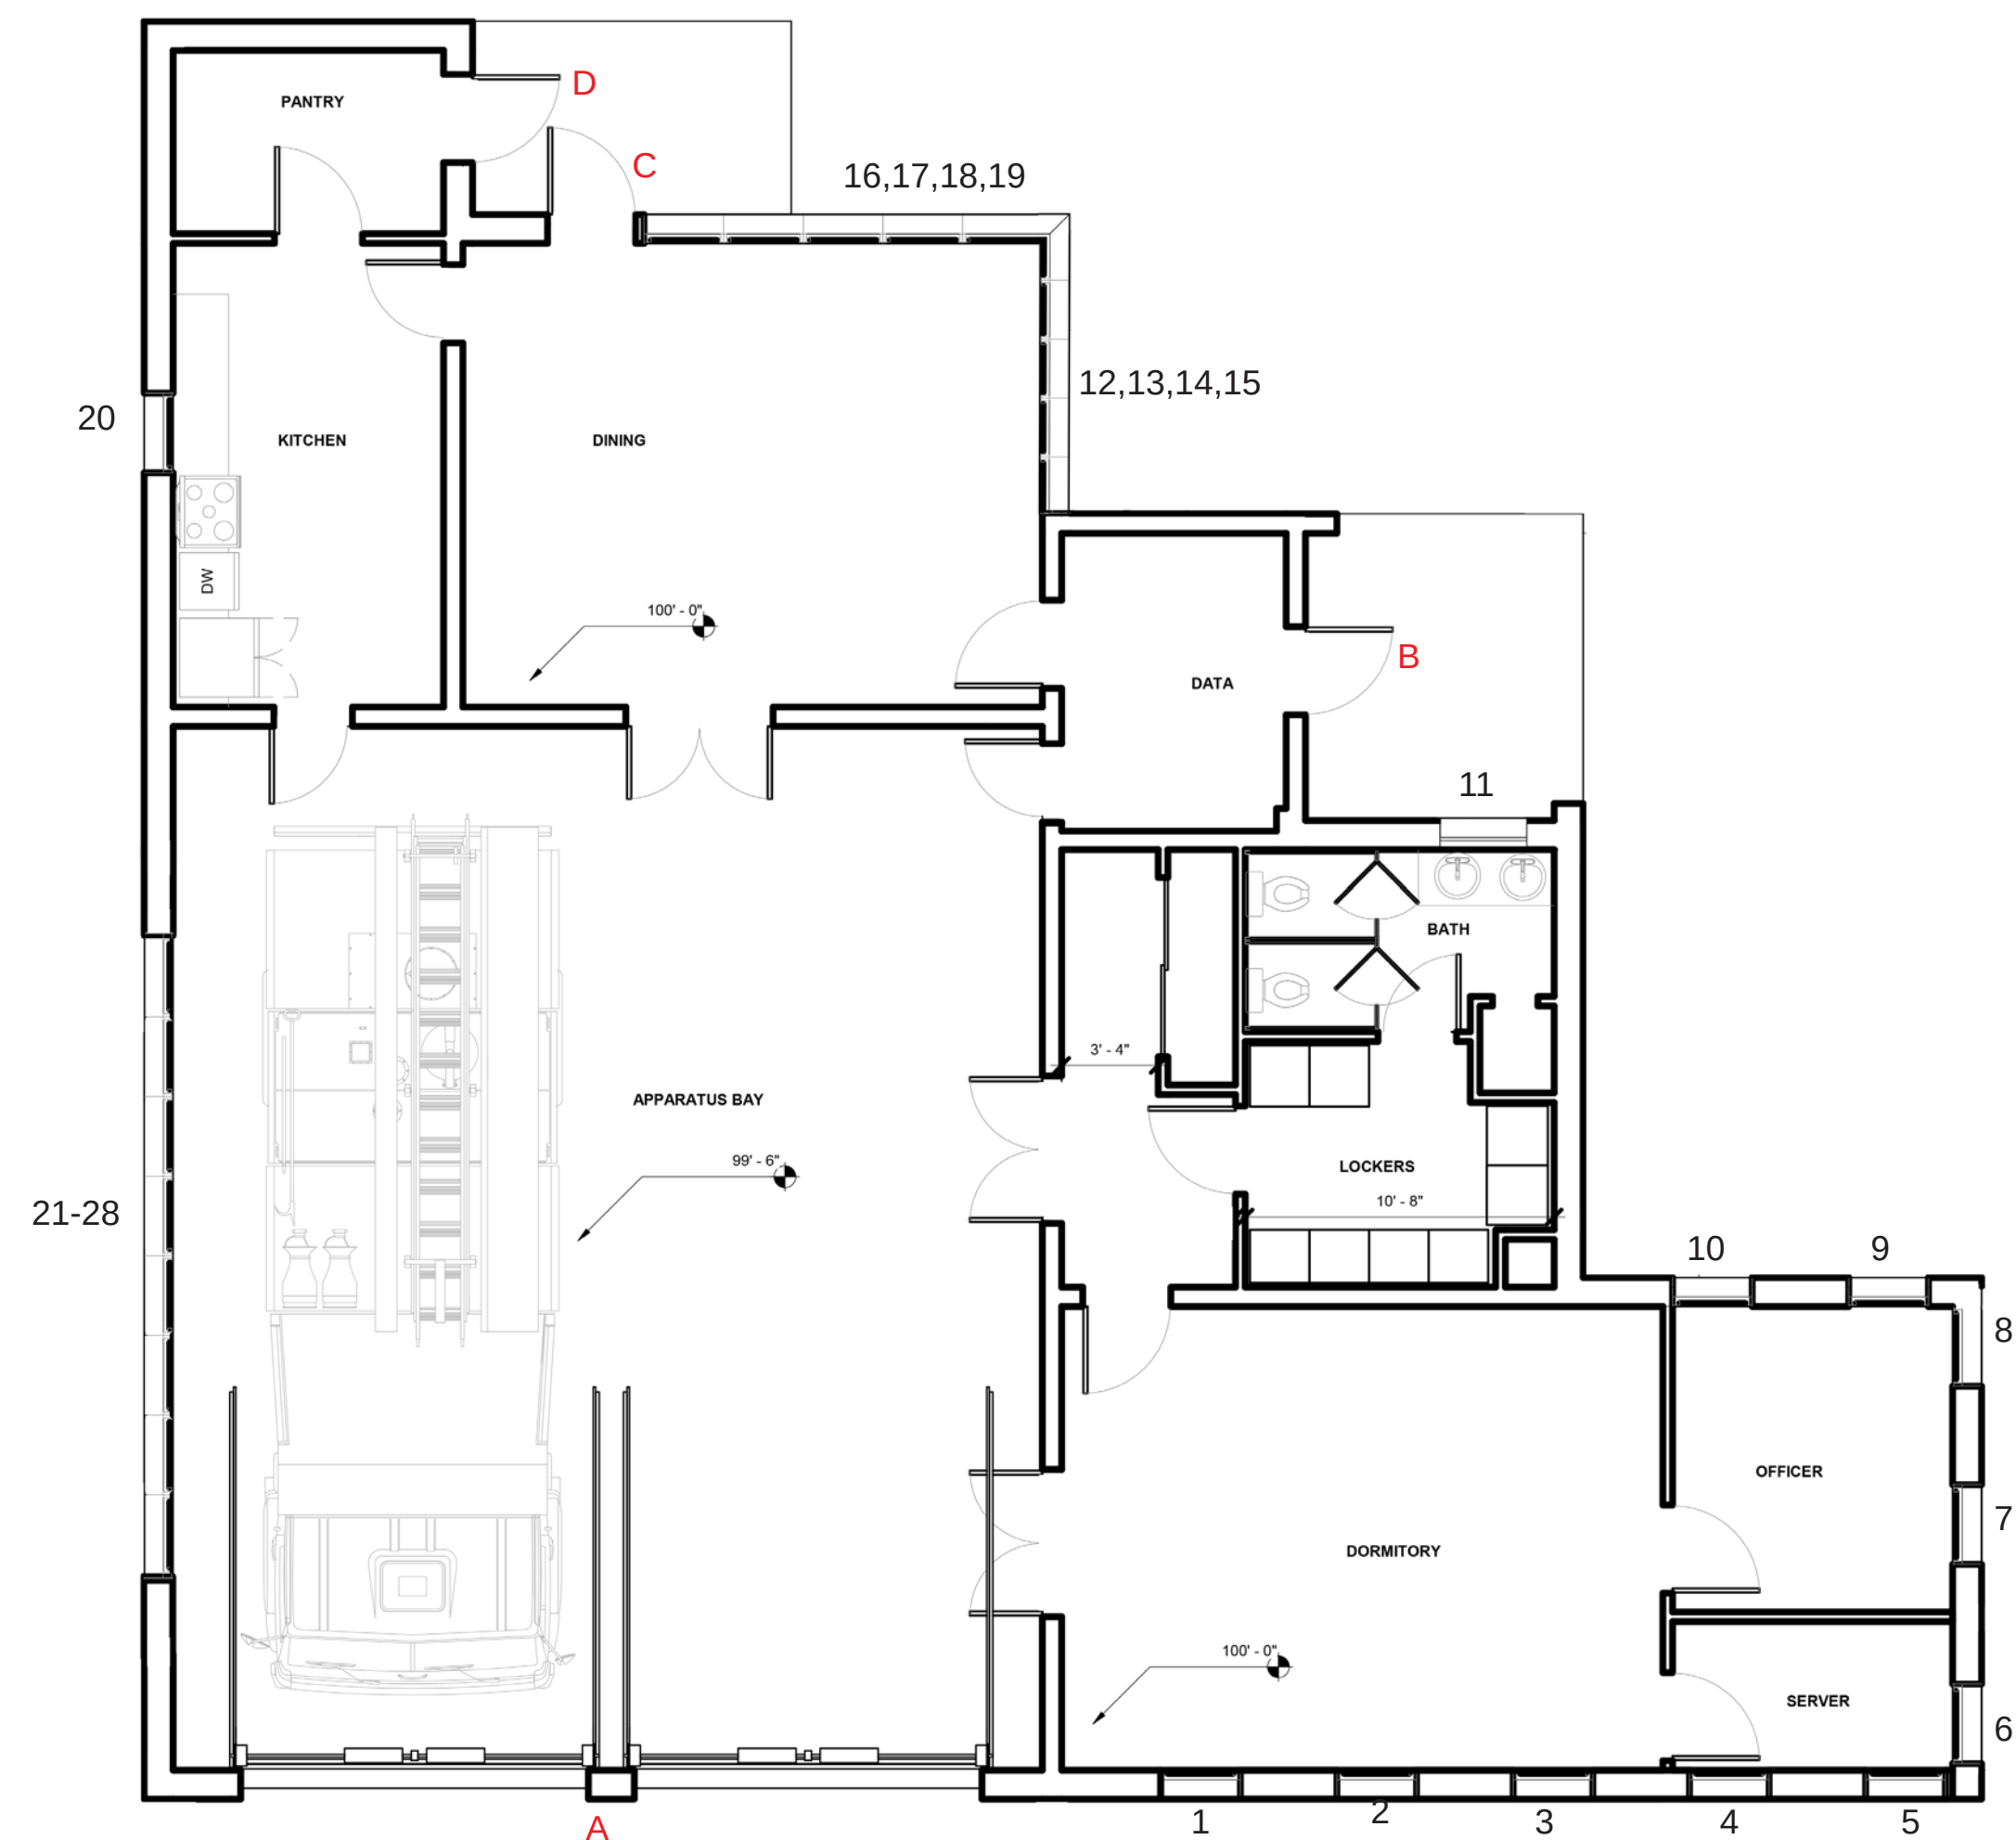

EXISTING

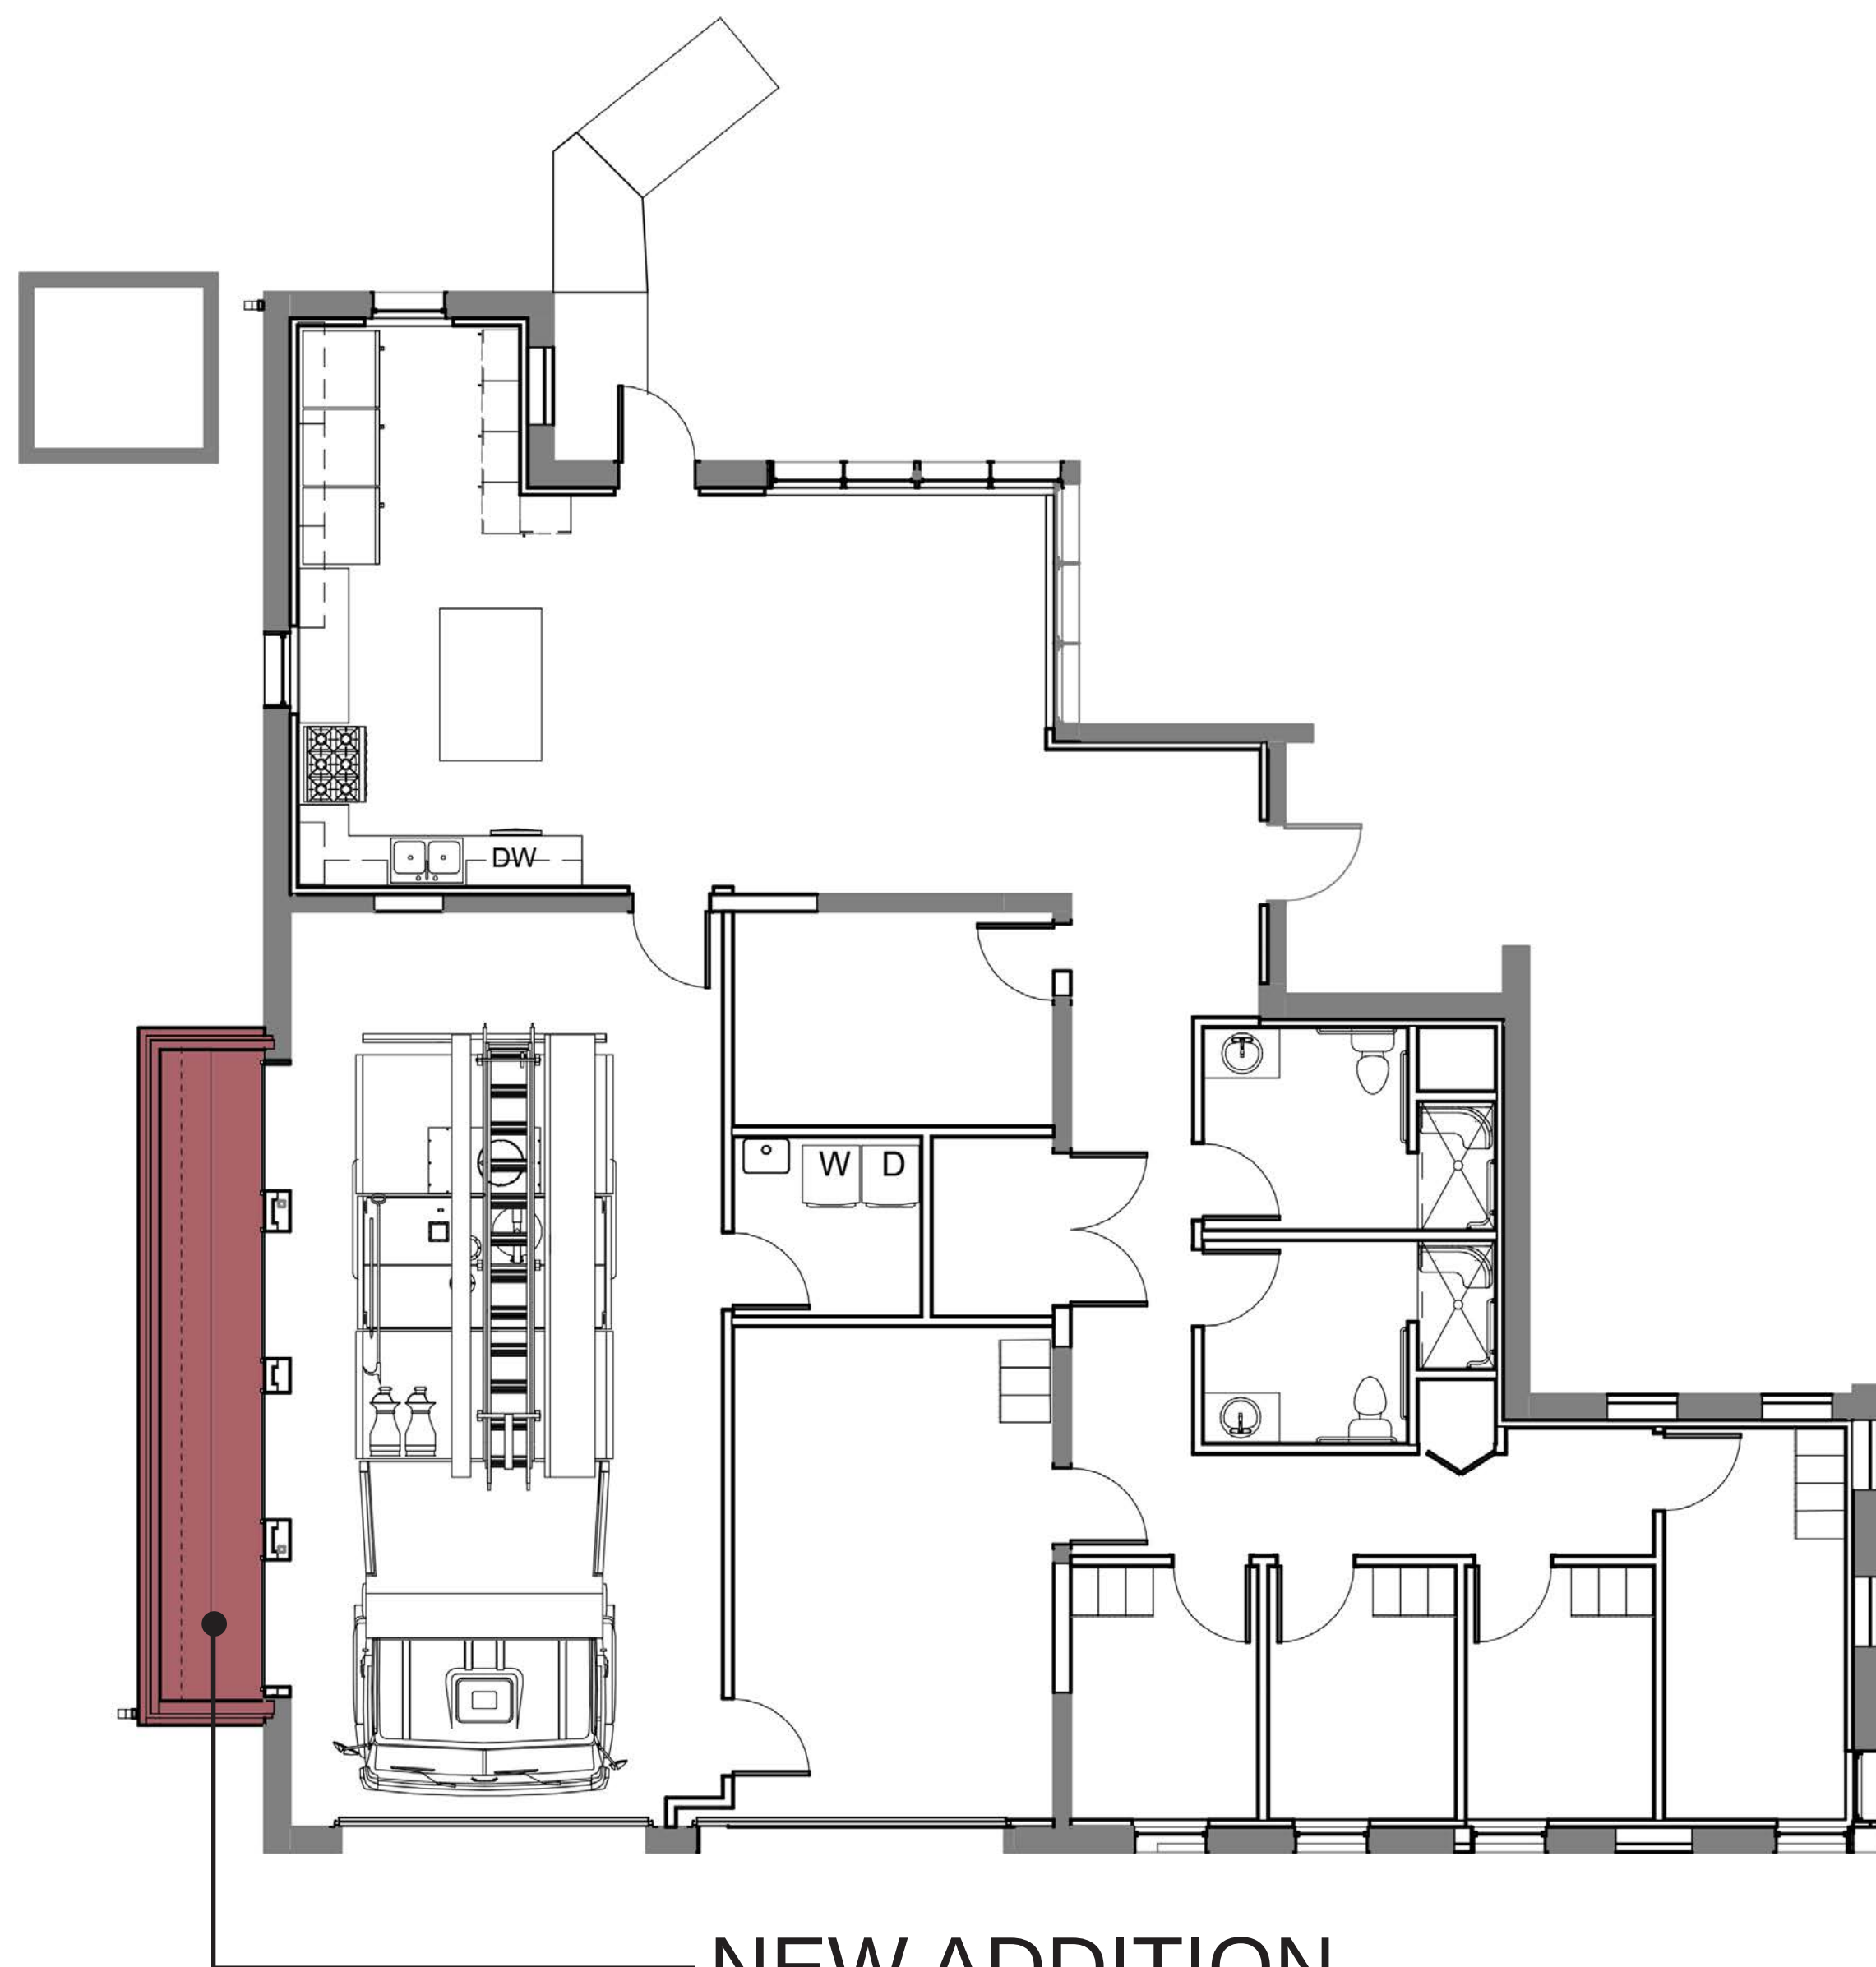

NEW ADDITION

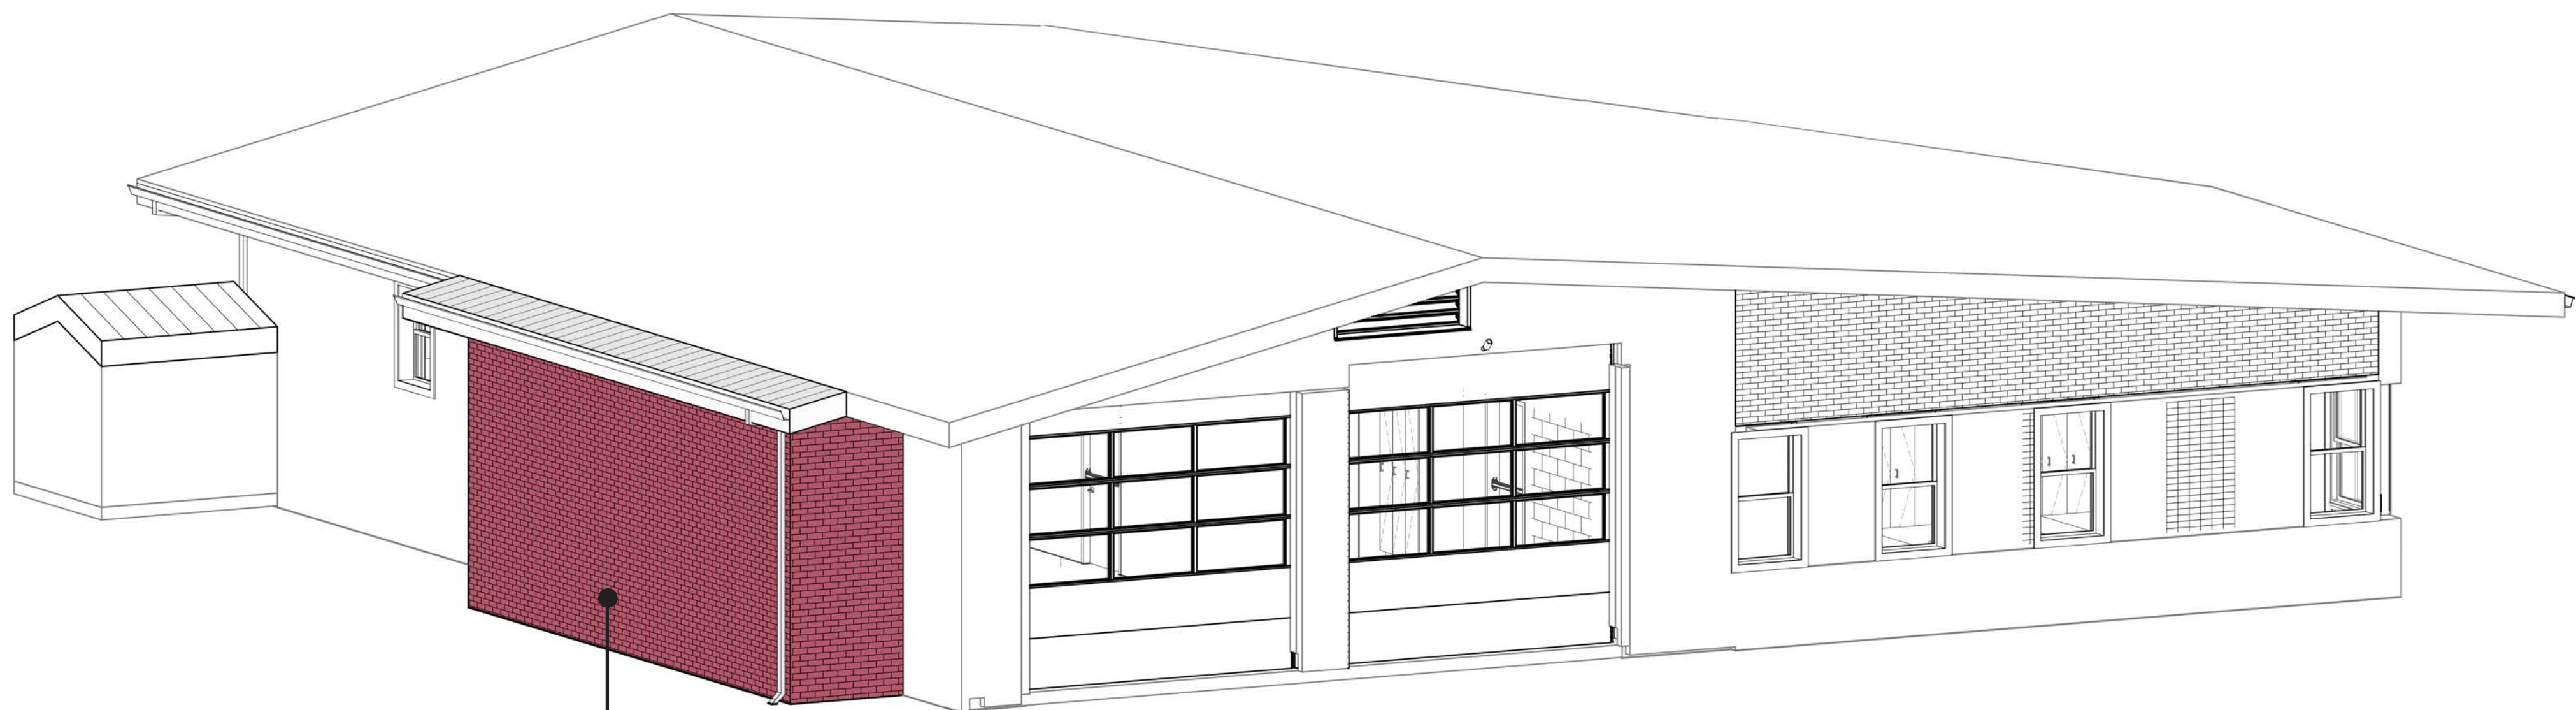

NEW ADDITION

