




NORTH ELEVATION



EAST ELEVATION



SOUTH ELEVATION

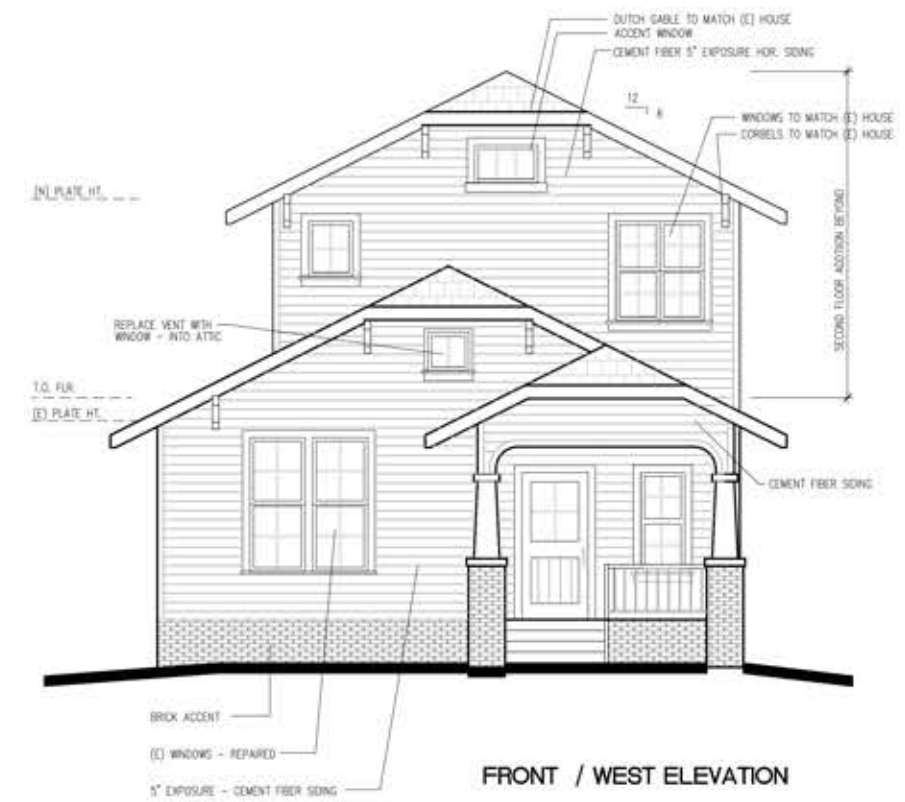

FRONT / WEST ELEVATION

Kim and Steve Krauklis  
4113 Ave D, Austin TX


SCALE 1/4" = 1'-0"  
DATE 1-27-19  
DRAWING ELEVATIONS  
SHEET




NORTH ELEVATION



EAST ELEVATION

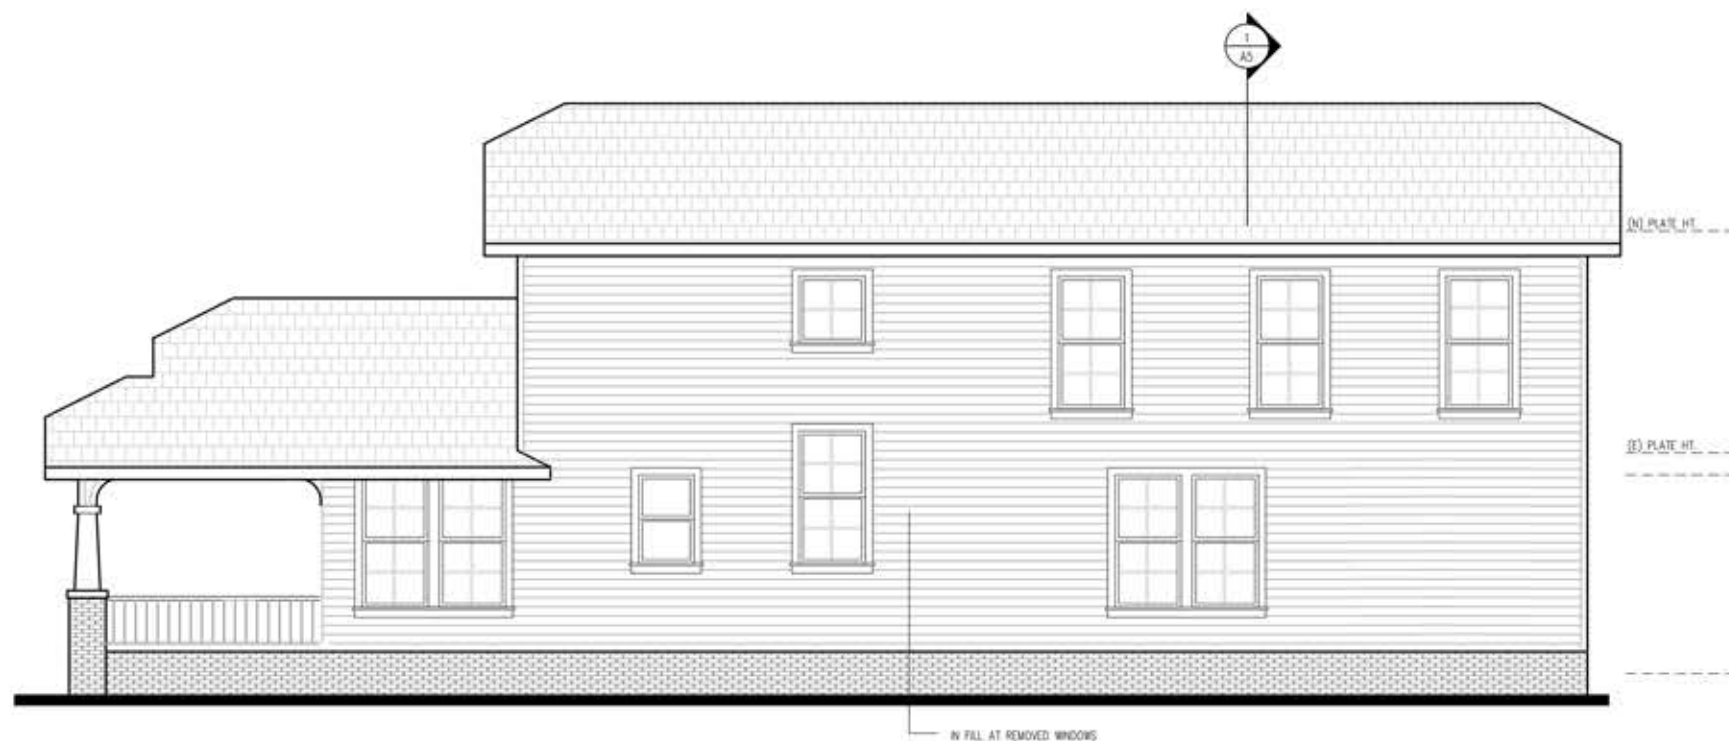



SOUTH ELEVATION

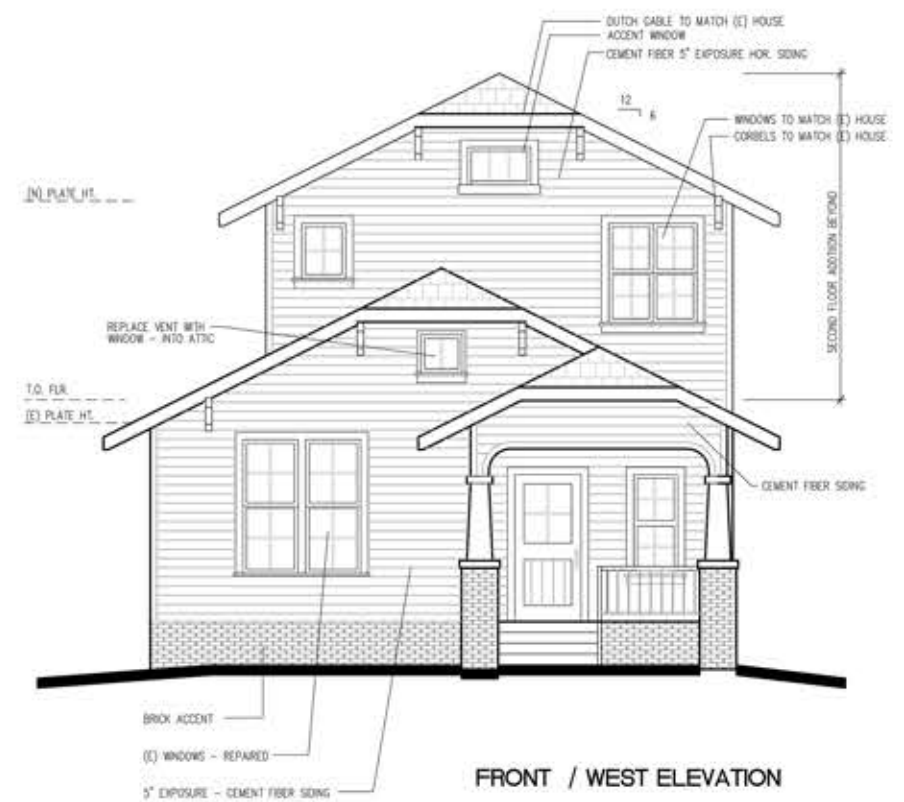

FRONT / WEST ELEVATION

Kim and Steve Krauklis  
4113 Ave D, Austin TX

SCALE 1/4" = 1'-0"  
DATE 1-27-19  
DRAWING ELEVATIONS  
SHEET

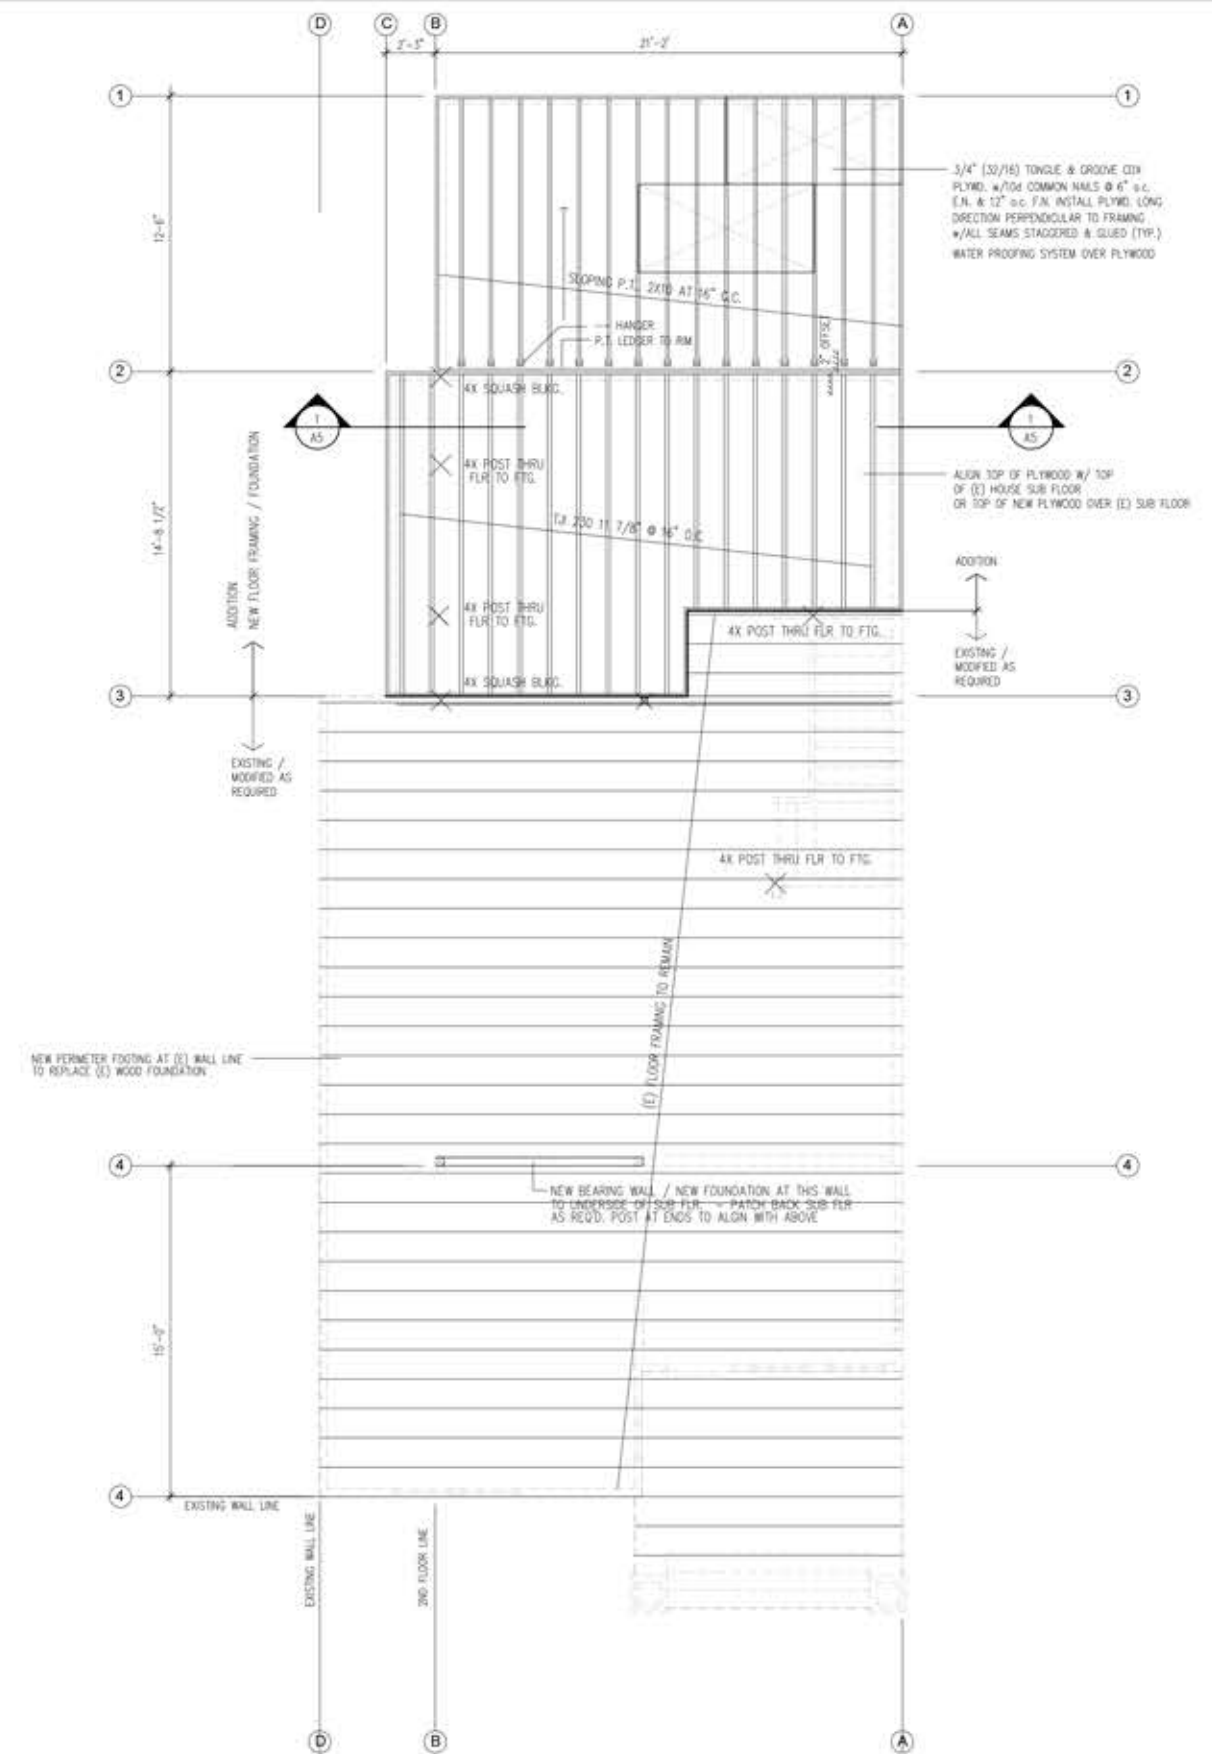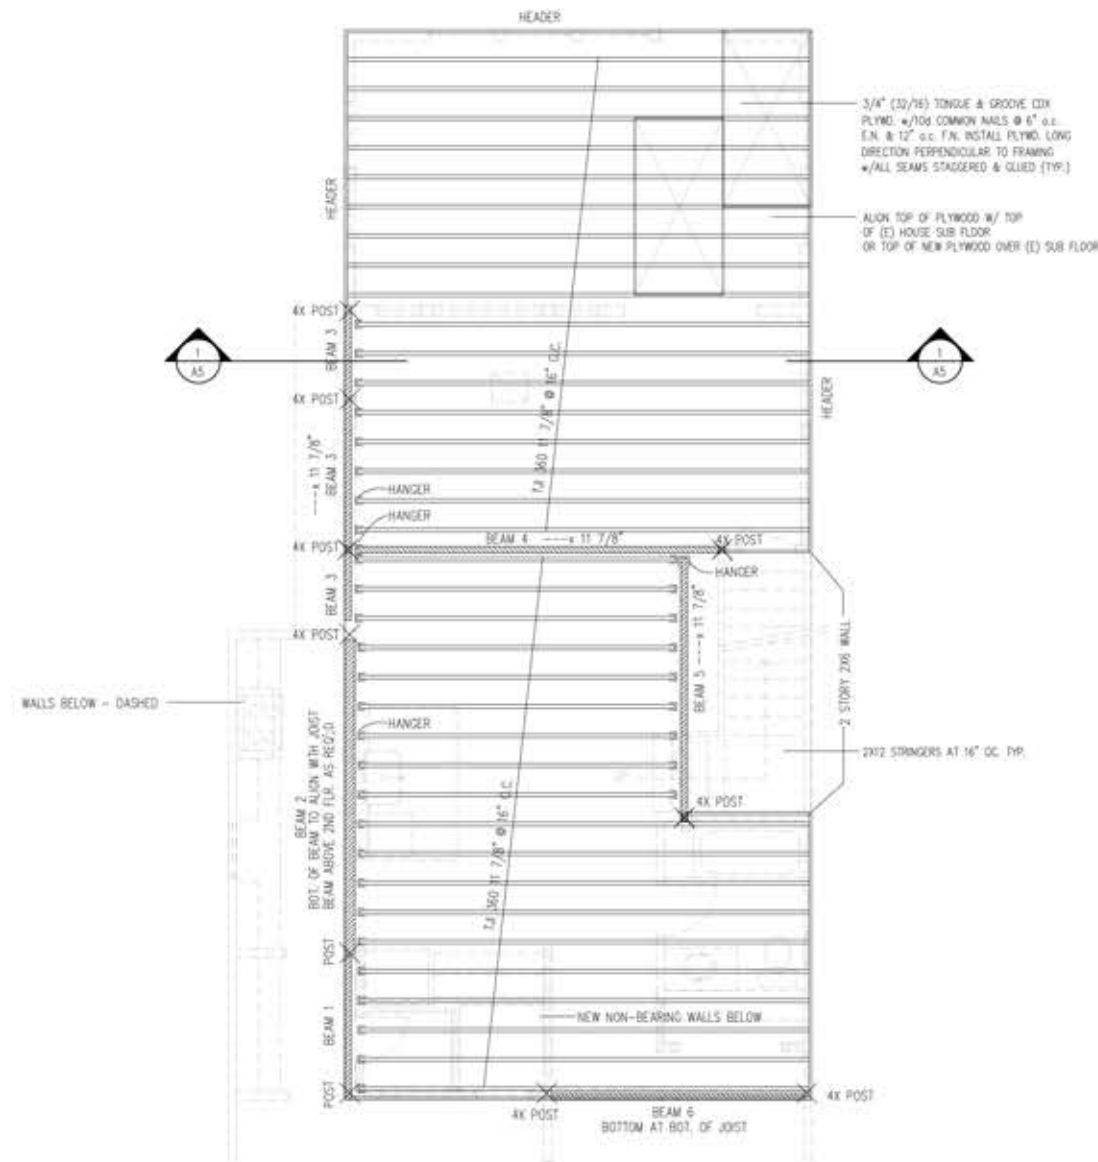

Kim and Steve Krauklis  
4113 Ave D, Austin TX

SCALE 1/4" = 1'-0"  
DATE 1-27-19  
DRAWING FLOOR FRAMING PLANS  
SHEET























