

CLIENT
<Client Name>

VERSION
<Version#>


PROJECT
<Project Name>

PROJECT DATE
<Project Date>

LOCATION
<Project Location>

DRAWN BY
MM

Notes

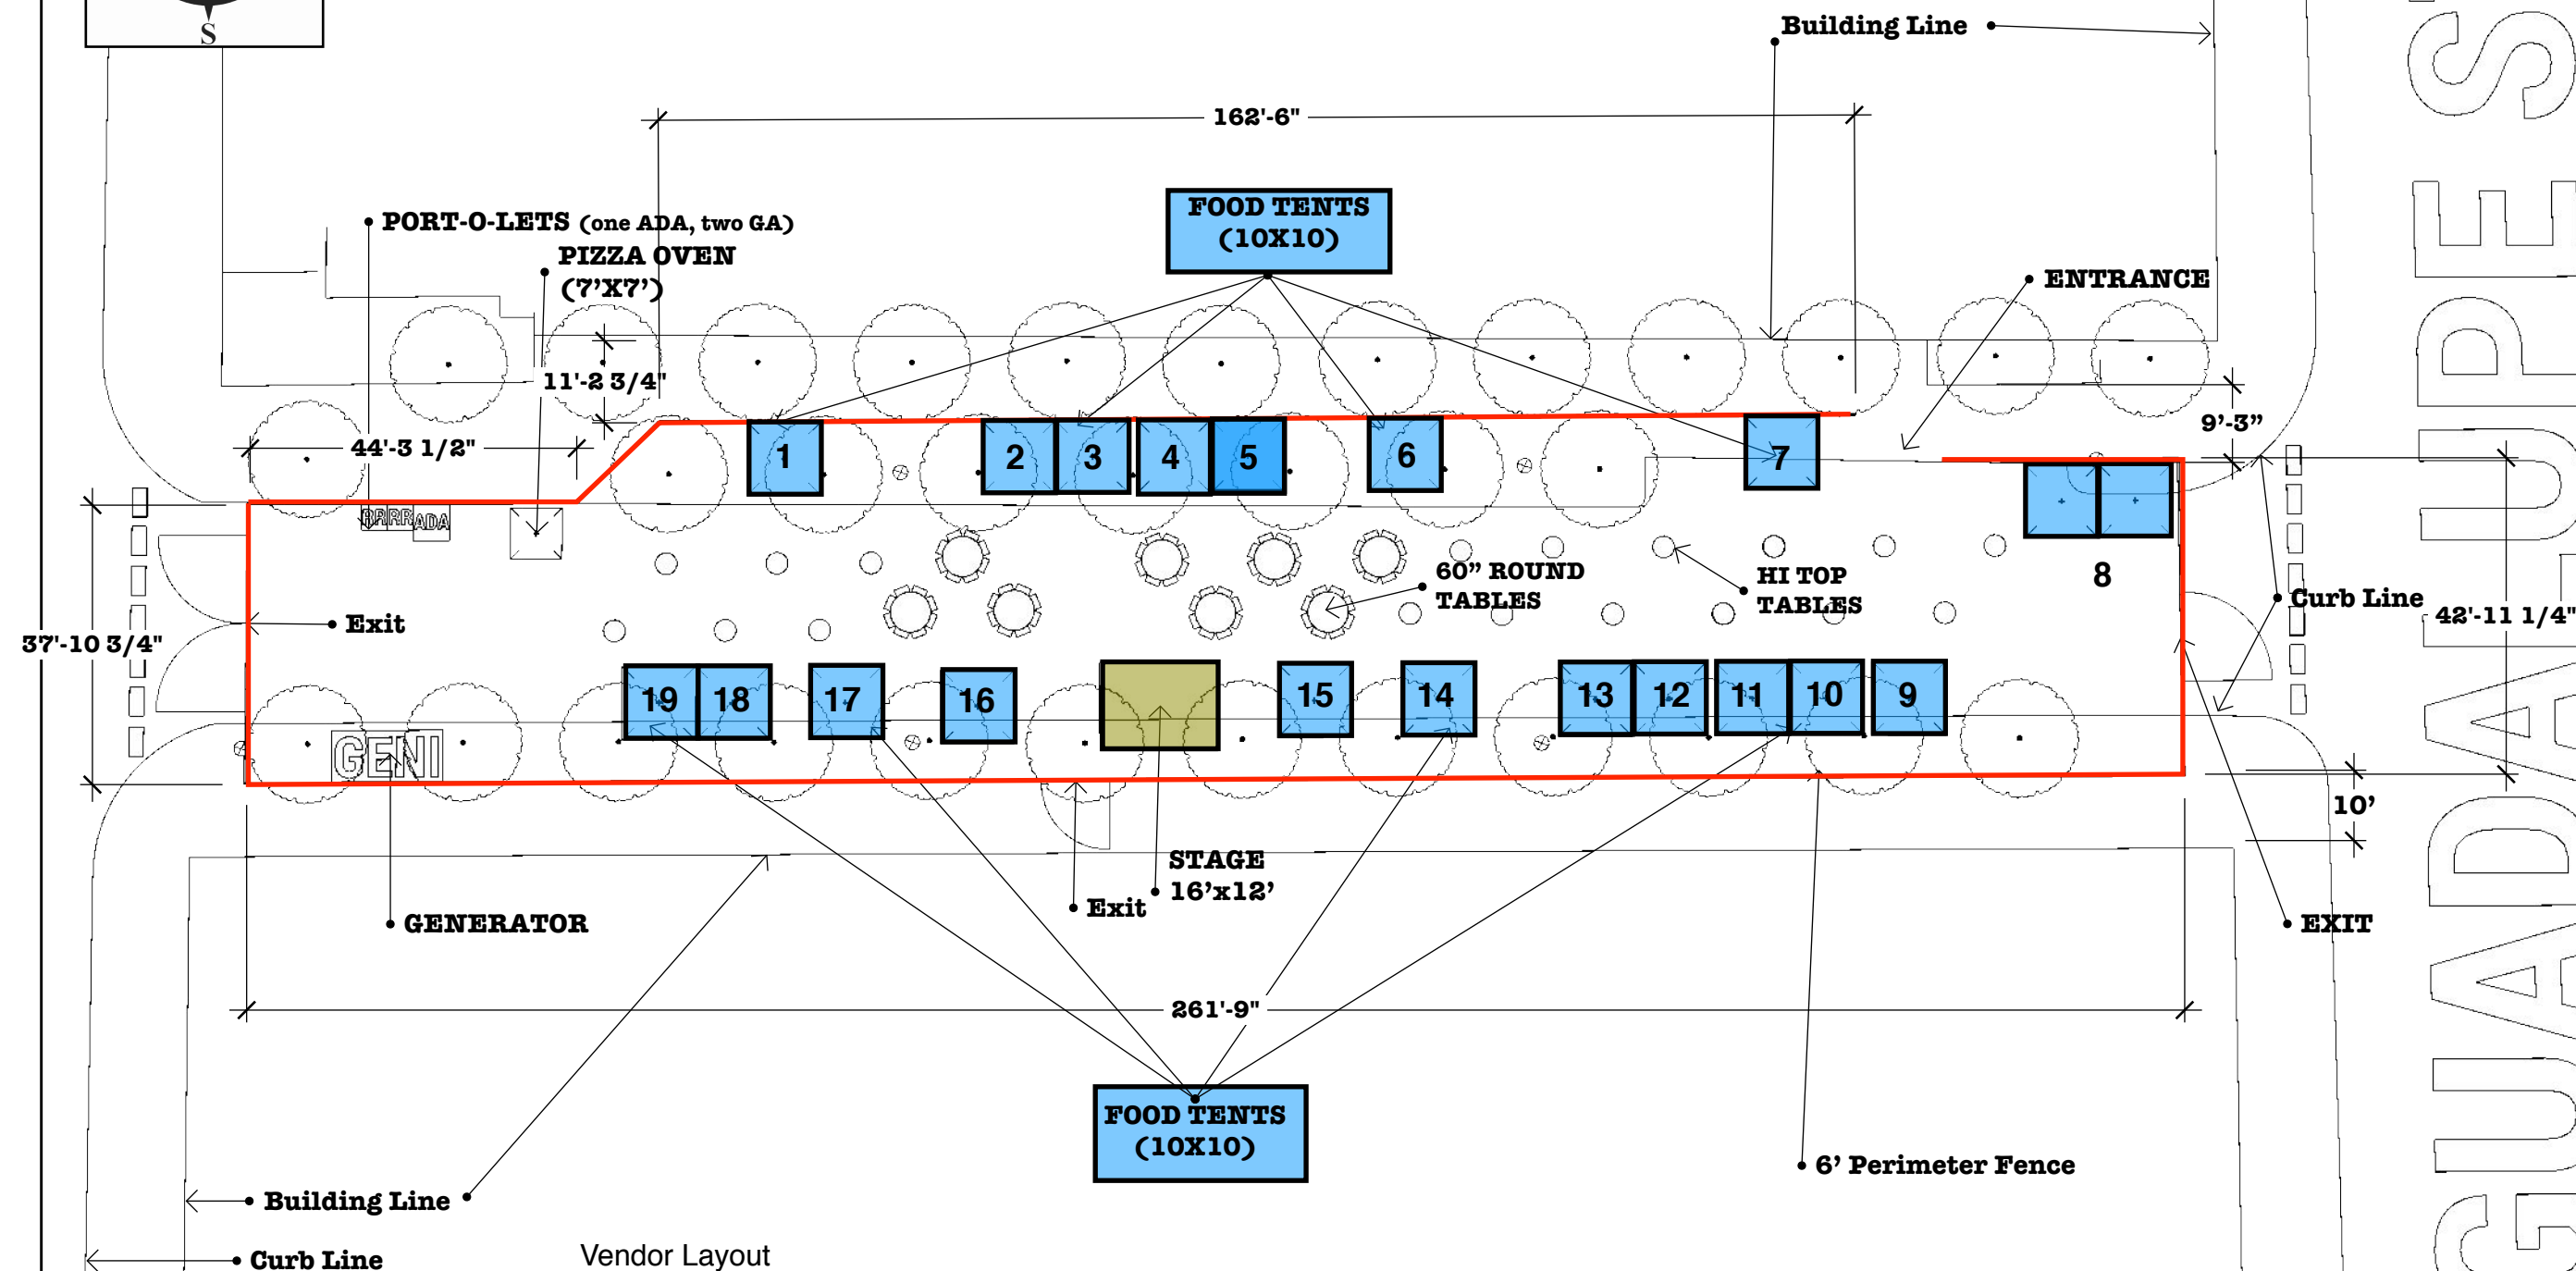

Vendor Layout

- | | | |
|---------------------|------------------------------|------------------|
| 1. Backspace | 9. ABC Bank | 17. Chispas |
| 2. Lonesome Dove | 10. Safeplace | 18. Cru Wine Bar |
| 3. Bonneville | 11. Yummi Joy | 19. Forthright |
| 4. She's Not Here | 12. TRACE | |
| 5. Taverna | 13. Bob's Steak & Chop House | |
| 6. La Condesa | 14. 4th Tap Brewery | |
| 7. AMLI Residential | 15. Le Politique | |
| 8. Lyft (10x20) | 16. Wu Chow | |