




\*\* ALL WINDOW GLAZING AT THIS PROPERTY HAS BEEN REPORTED TO CONTAIN ASBESTOS AND WILL BE REMOVED PER CODE REQUIREMENTS

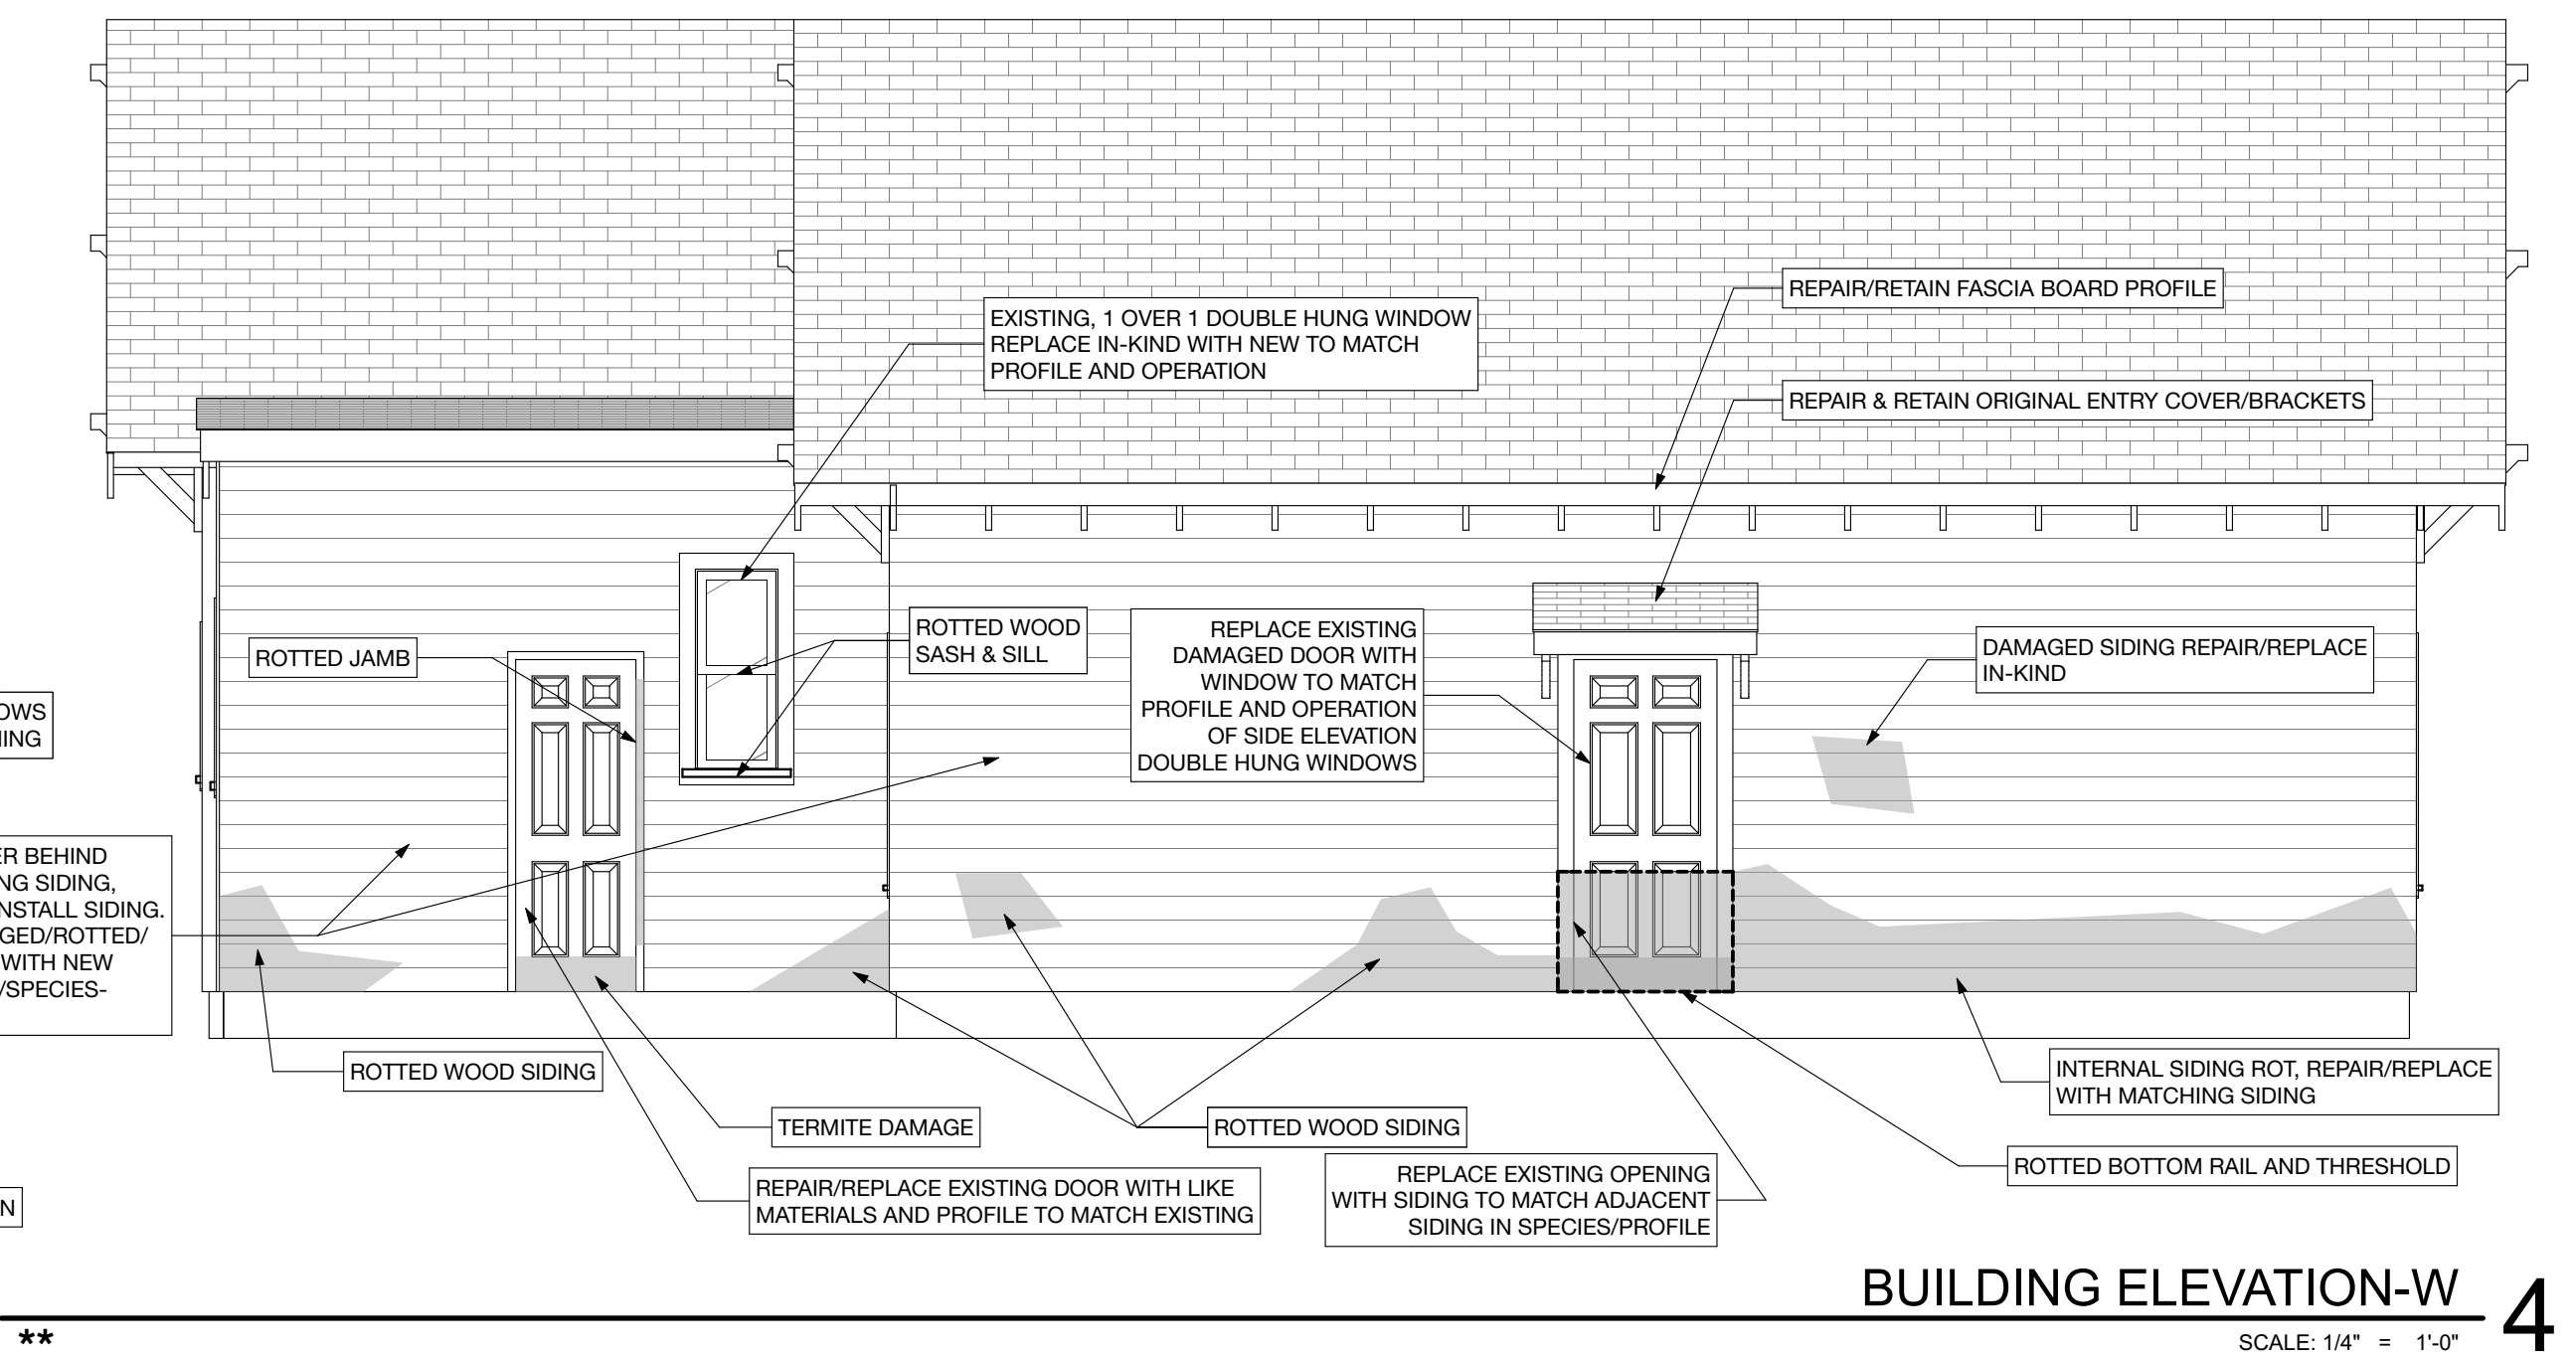

BIM Server: bimsenverlocal - BIM Server 20/W09TH\_171222 | Ver: 18.004 | Thursday, June 20, 2019 | 6:58 PM

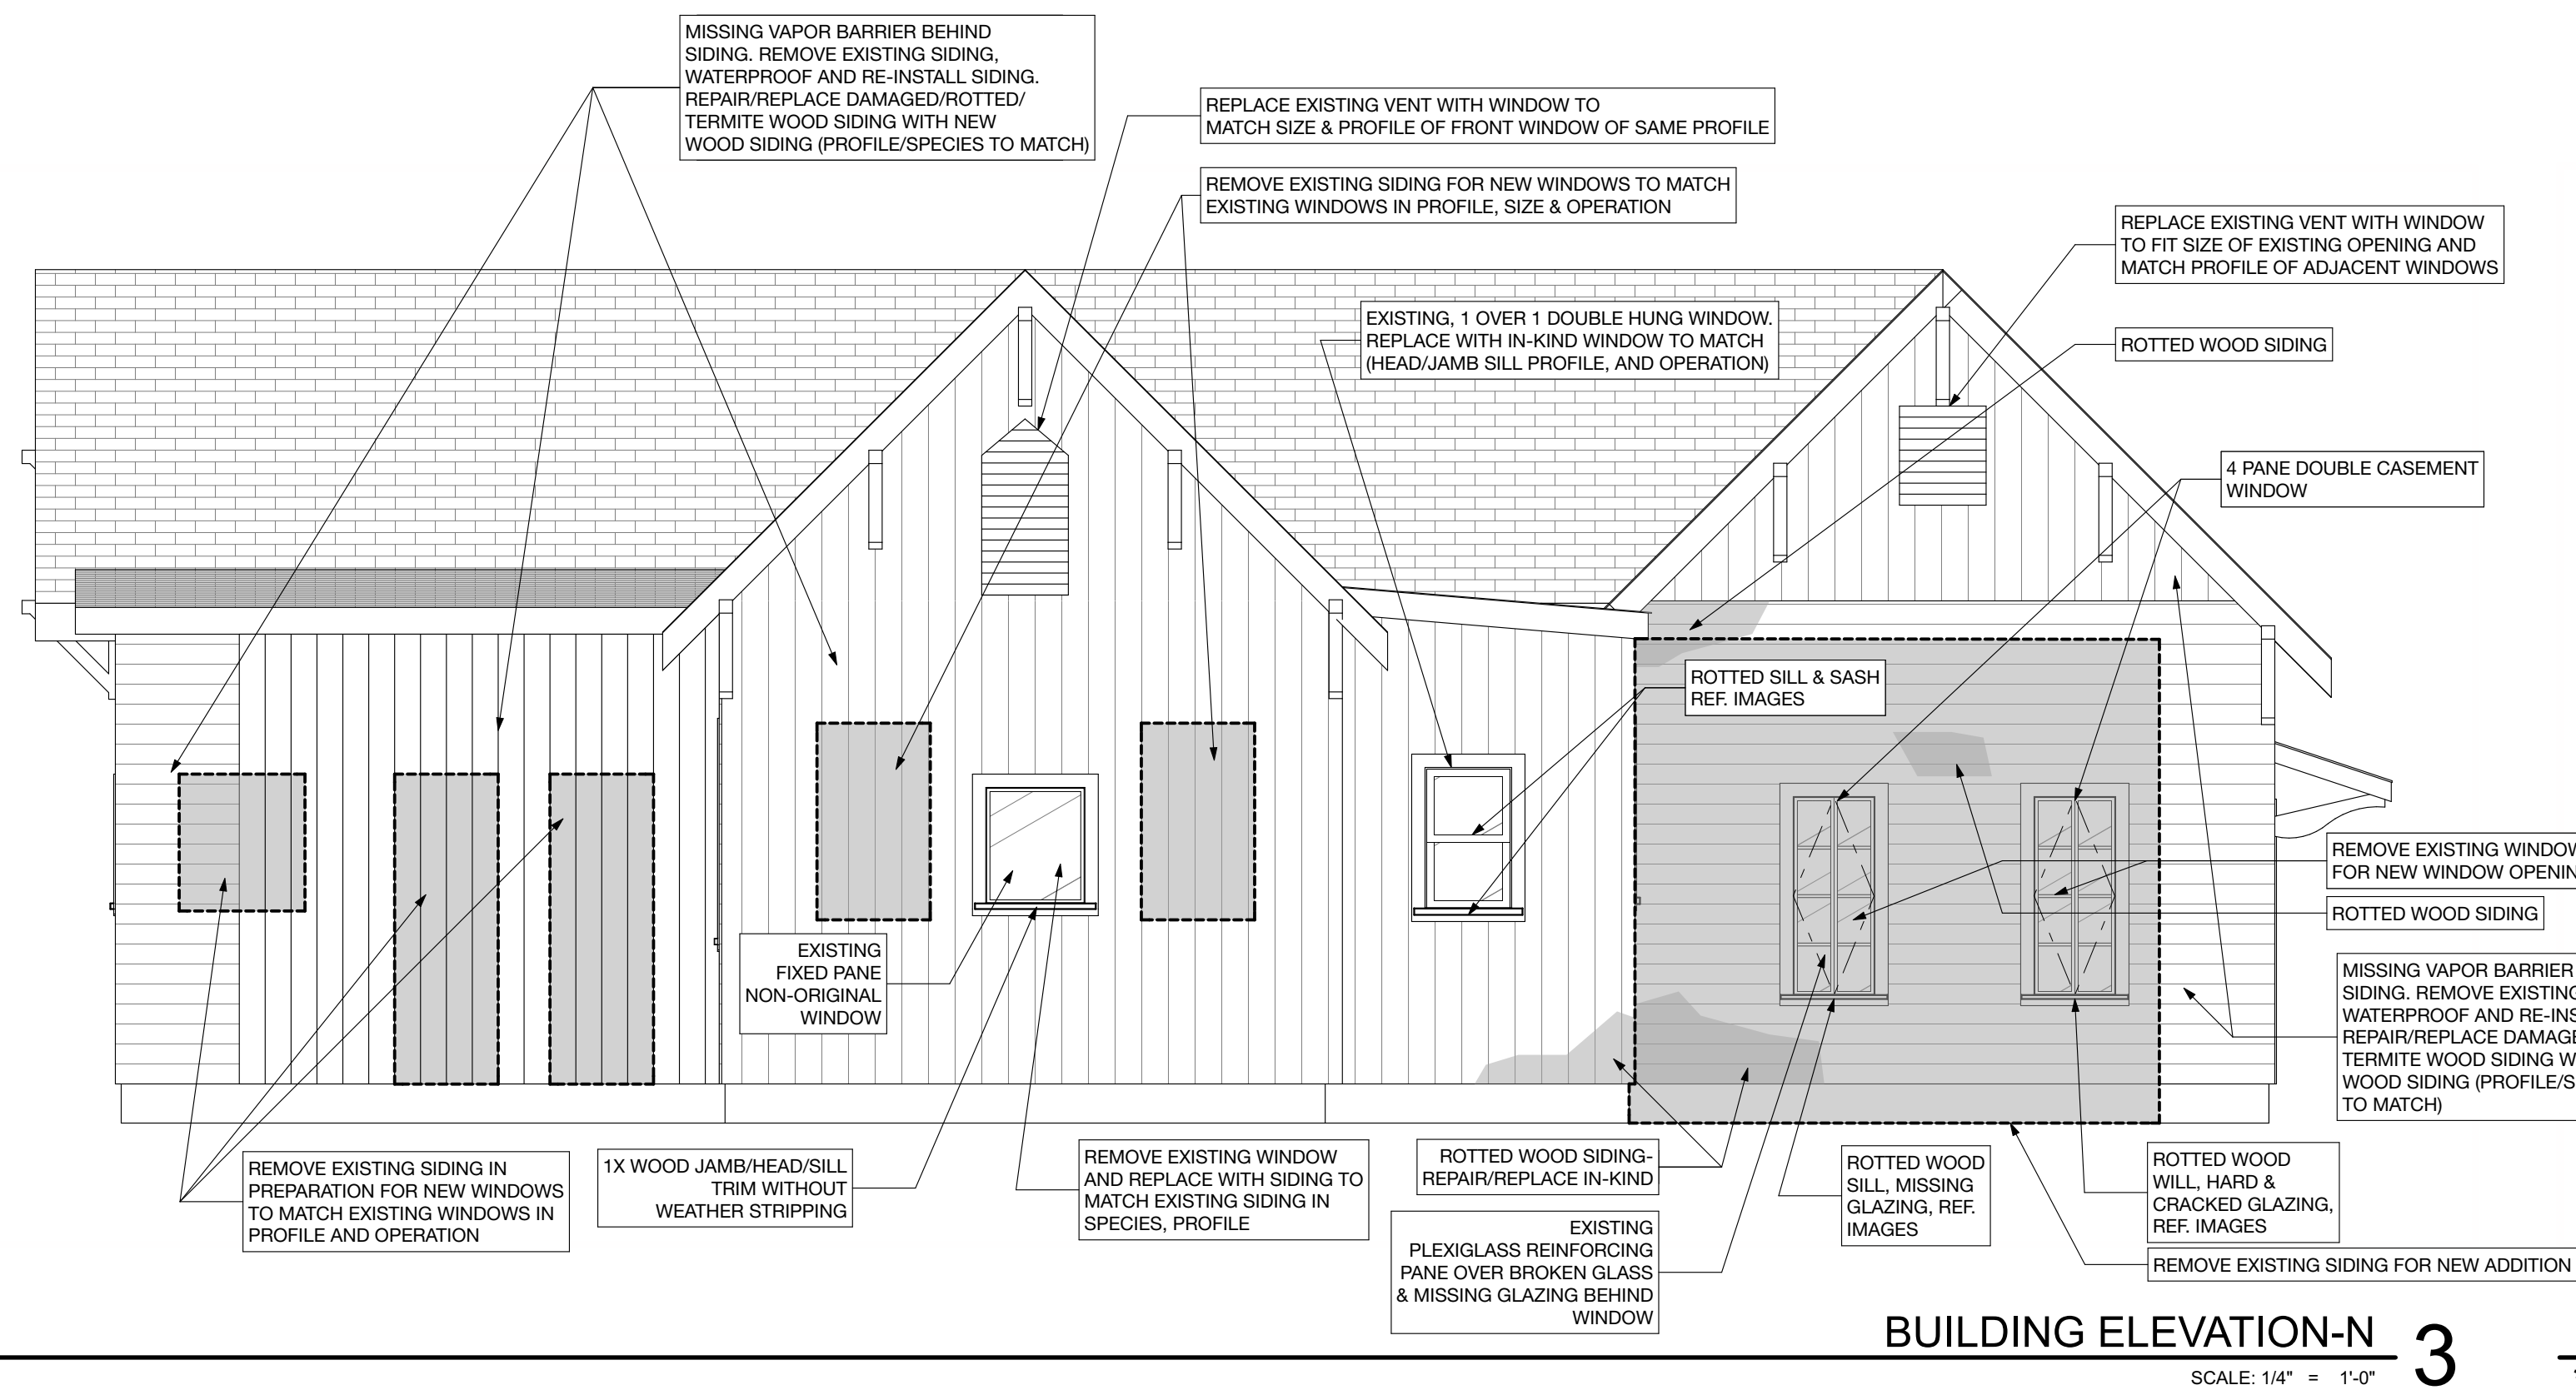

BUILDING ELEVATION : UNIT F/E : W 1  
SCALE: 1/4" = 1'-0"

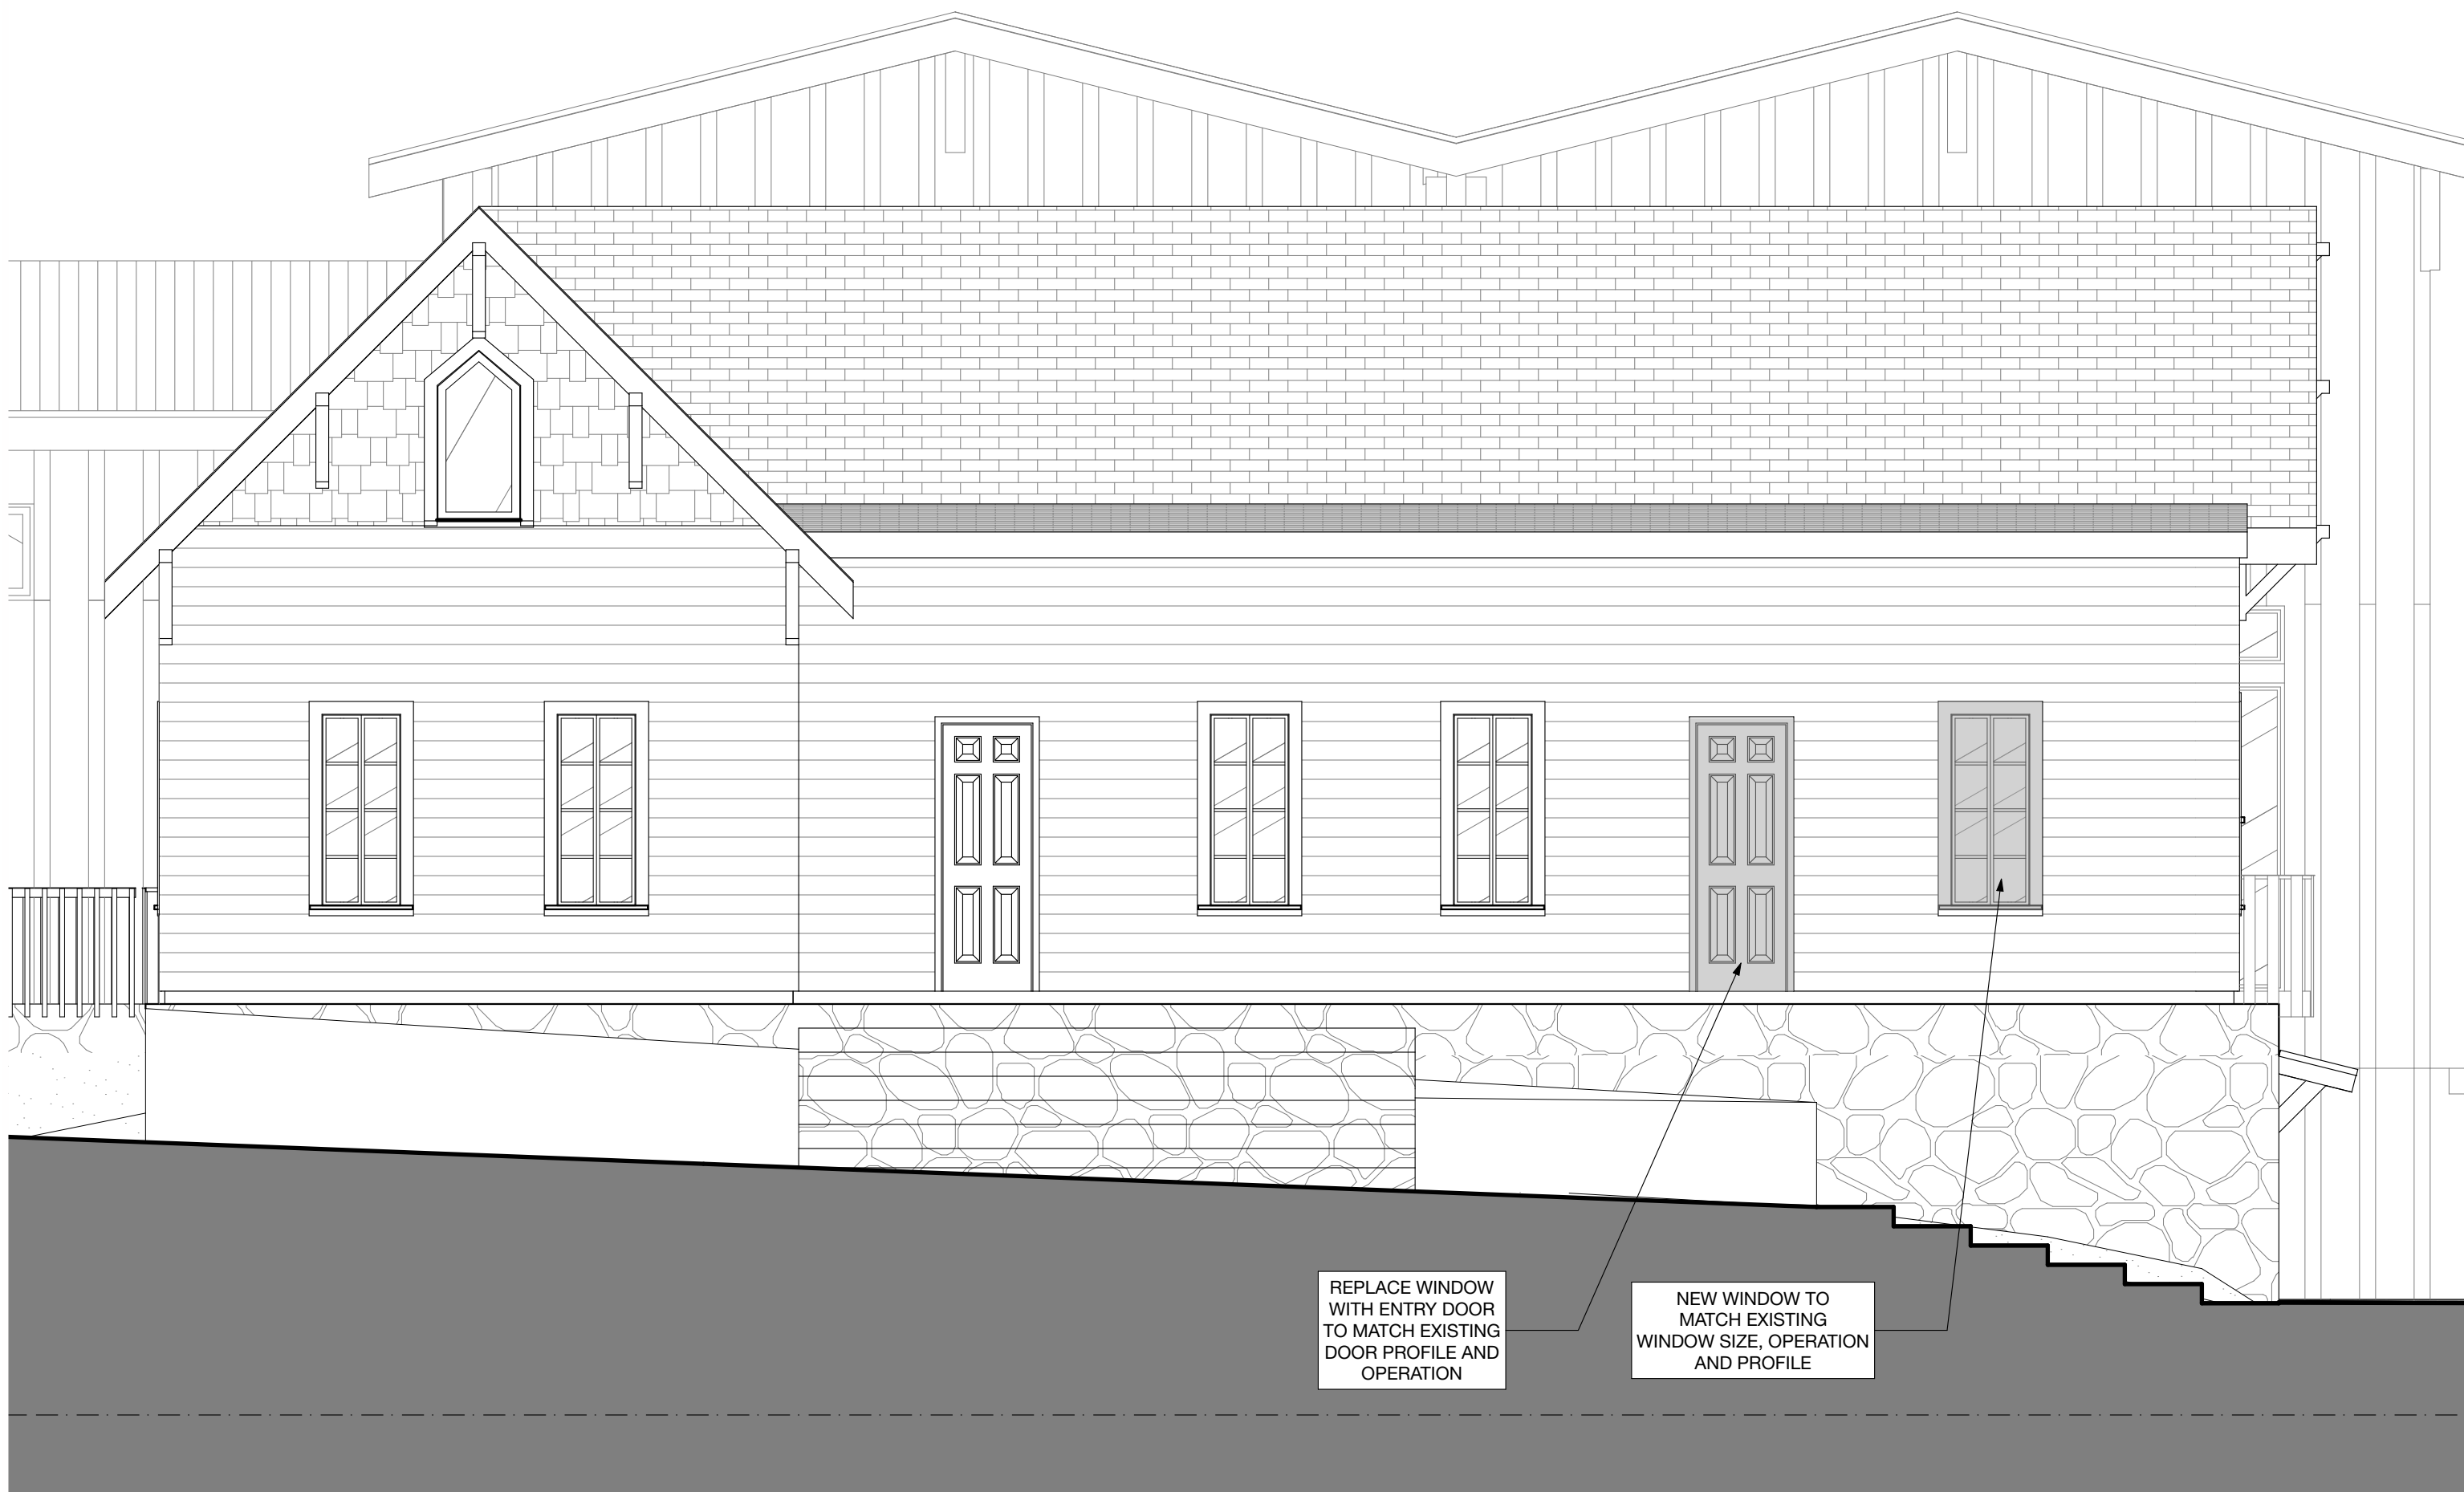

FRONT BUILDING ELEVATION : UNIT F/E : S 2  
SCALE: 1/4" = 1'-0"



BUILDING ELEVATION : UNIT F/E : E 3  
SCALE: 1/4" = 1'-0"



BACK BUILDING ELEVATIONS : UNIT F/E : N 4  
SCALE: 1/4" = 1'-0"

# 1408: PROPOSED BUILDING ELEVATIONS