


SUBDIVISION REVIEW SHEET**CASE NO.:** C8J-2018-0160.1A**Z.A.P. DATE:** 10/15/2019**SUBDIVISION NAME:** Bratton II Final Plat**AREA:** 20.55 acres**LOT(S):** 2**OWNER/APPLICANT:** WLH Communities - Texas, LLC**AGENT:** LJA Engineering, Inc.**ADDRESS OF SUBDIVISION:** 15720 Bratton Lane**GRIDS:** M38**COUNTY:** Travis**WATERSHED:** Walnut Creek and Gilleland Creek**JURISDICTION:** 2-Mile
ETJ**EXISTING ZONING:** N/A**MUD:** N/A**PROPOSED LAND USE:** Multi-Family/Condominium**ADMINISTRATIVE WAIVERS:** None**VARIANCES:** None**SIDEWALKS:** Sidewalks will be provided on both sides of Grand Avenue Parkway and the subdivision side of Bratton Lane.**DEPARTMENT COMMENTS:** The request is for approval of Bratton II Final Plat, consisting of two multi-family/condominium lots on 20.55 acres. Water and wastewater will be provided by the City of Austin.**STAFF RECOMMENDATION:** The staff recommends approval of this application. This plan meets all applicable County, State and City of Austin LDC requirements.**ZONING AND PLATTING COMMISSION ACTION:****CASE MANAGER:** Jennifer Bennett-Reumuth**PHONE:** 512-854-1434Email address: jennifer.bennettreumuth@traviscountytexas.gov


BRATTON II FINAL PLAT
C8J-2018-0160.1A

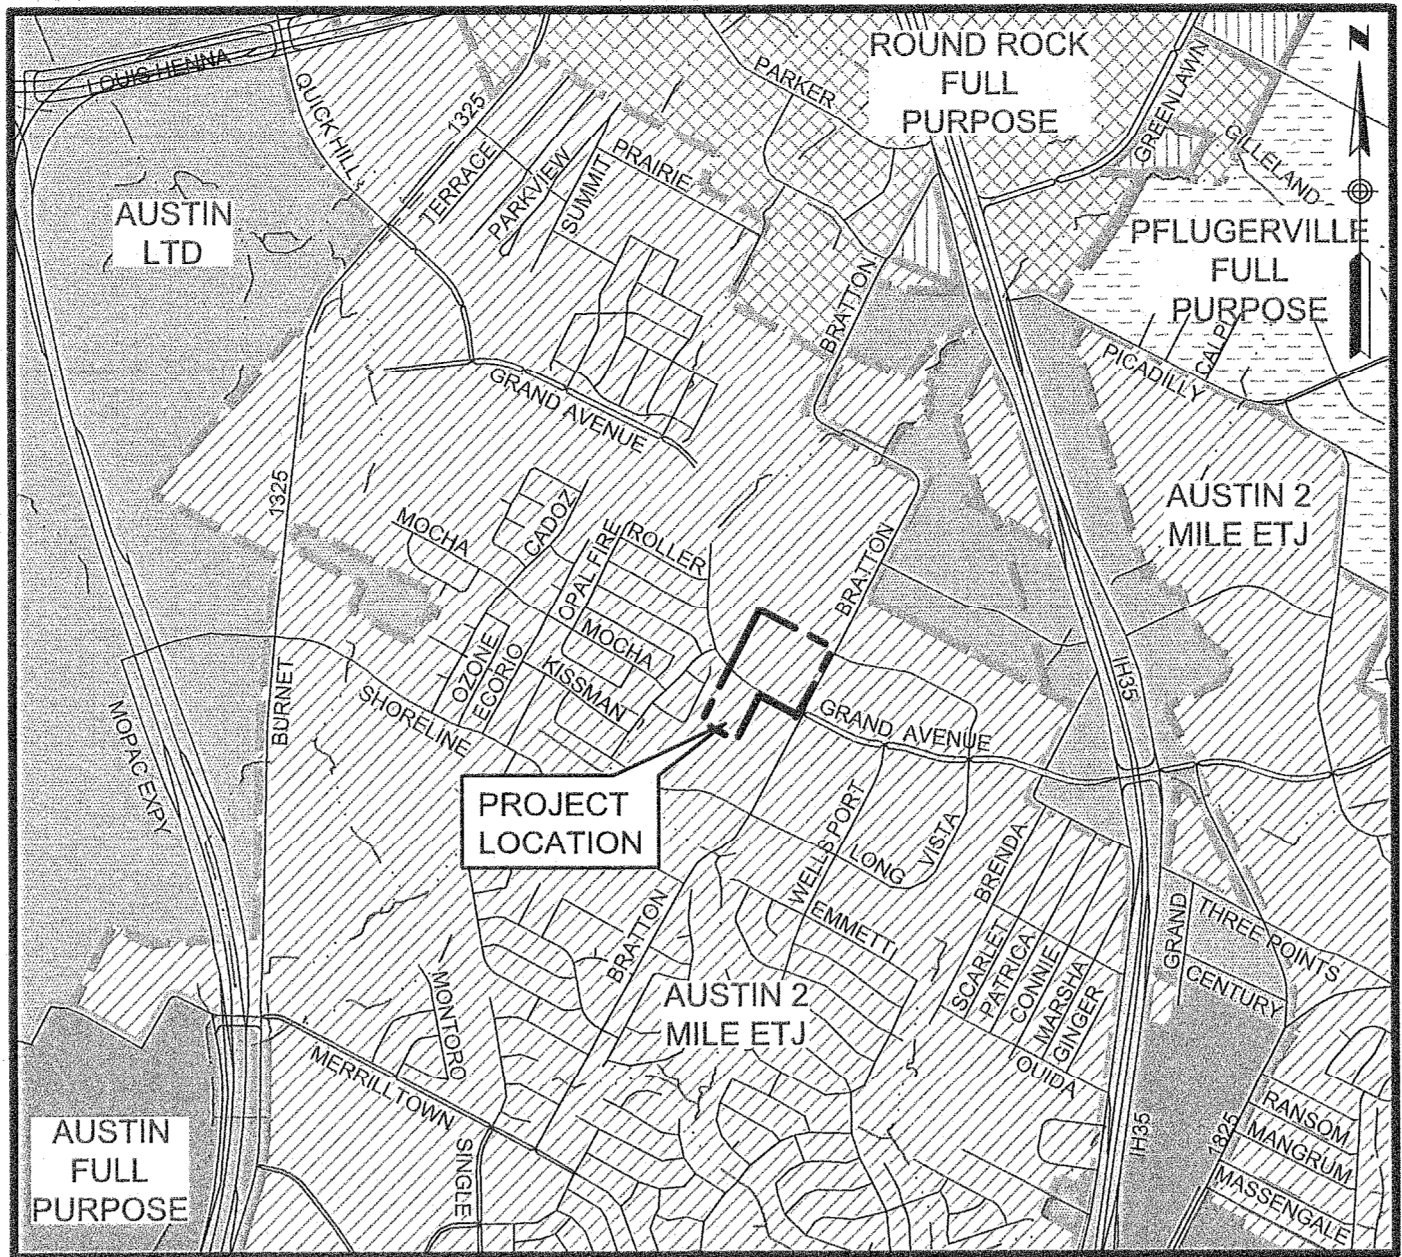

LOCATION MAP

SCALE: 1" = 2,000'

CITY OF AUSTIN GRID NO. M-38
MAPSCO: 436L & 436M

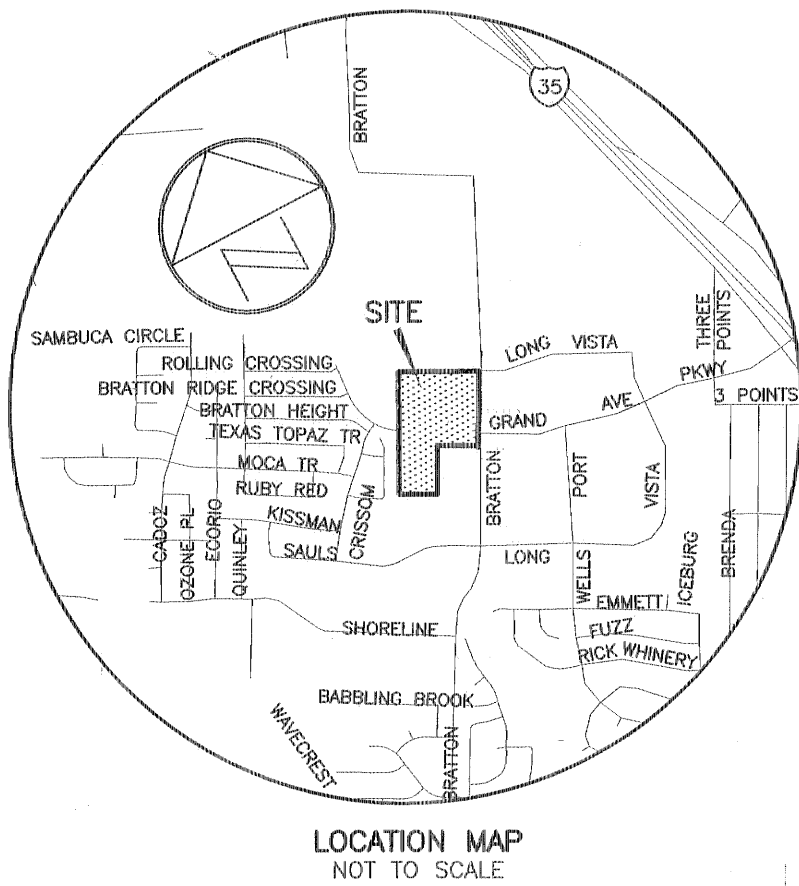

BRATTON II SUBDIVISION

CONSUMER PROTECTION NOTICE FOR HOMEBUYERS

IF YOU ARE BUYING A LOT IN THIS SUBDIVISION, YOU SHOULD DETERMINE WHETHER THE SUBDIVISION AND THE LAND AROUND IT ARE INSIDE OR OUTSIDE THE CITY LIMITS.

THIS CAN AFFECT THE ENJOYMENT AND VALUE OF YOUR HOME. DEPENDING ON STATE LAW AND OTHER FACTORS, LAND OUTSIDE THE CITY LIMITS MAY BE SUBJECT TO FEWER LOCAL GOVERNMENT CONTROLS OVER THE DEVELOPMENT AND USE OF LAND THAN INSIDE THE CITY LIMITS.

THE SUBDIVISION'S RESTRICTIVE COVENANTS MAY CREATE PRIVATELY ENFORCEABLE RESTRICTIONS AGAINST INCOMPATIBLE LAND USES WITHIN THE SUBDIVISION, WHETHER IT IS INSIDE OR OUTSIDE THE CITY LIMITS.

DEPENDING ON STATE LAW AND OTHER FACTORS, HOWEVER, OUTSIDE THE CITY LIMITS NEITHER PRIVATE NOR GOVERNMENTAL RESTRICTIONS MAY BE AVAILABLE TO (1) RESTRICT EITHER THE NATURE OR EXTENT OF DEVELOPMENT NEAR THE SUBDIVISION, OR (2) PROHIBIT LAND USES NEAR THE SUBDIVISION THAT ARE INCOMPATIBLE WITH A RESIDENTIAL NEIGHBORHOOD.

BRATTON II SUBDIVISION

LEGEND	
●	1/2" REBAR FOUND (OR AS NOTED)
● ^{HA}	1/2" REBAR WITH "HALFF & ASSOCIATES" CAP FOUND
○	1/2" REBAR WITH "CHAPARRAL" CAP SET
□	CONCRETE MONUMENT SET
⊙	1/2" IRON PIPE FOUND
● ^{ALUM}	1/2" REBAR WITH ALUMINUM "BRANDT" CAP FOUND
△	CALCULATED POINT
⊕	CONTROL POINT/BENCHMARK LOCATION
.....	SIDEWALK LOCATION
()	RECORD INFORMATION
TP&L	TEXAS POWER & LIGHT
BM	BENCHMARK

NELSON MERRILL SURVEY
NO. 70 ABS. 570

LOT 1
BLOCK A
BRATTON HILLS
SECTION FOUR
(201800210)

2.151 ACRES
TRAVIS COUNTY, TEXAS
(13193/197)

BLOCK W
WILLOW RUN SECTION
10-B, A SMALL
LOT SUBDIVISION
(98/267)

THIS IS A SURFACE DRAWING.

BEARING BASIS: THE TEXAS COORDINATE
SYSTEM OF 1983 (NAD83), CENTRAL
ZONE, BASED ON 1983/93 HARN VALUES
FROM LCRA CONTROL NETWORK.
FOR CHAPARRAL CONTROL POINT "JOH1".

4" ALUMINUM DISK SET IN CONCRETE

SURFACE COORDINATES:
N 10142301.80
E 3134116.97

TEXAS STATE PLANE COORDINATES:
N 10141287.67
E 3133803.59

ELEVATION = 866.89'
VERTICAL DATUM: NAVD 88 (GEOID 99)

COMBINED SCALE FACTOR = 0.999900010
(FOR SURFACE TO GRID CONVERSION)

INVERSE SCALE FACTOR = 1.000100
(FOR GRID TO SURFACE CONVERSION)

SCALED ABOUT 0.0
THETA ANGLE: 1°22'04"

BLOCK W
WILLOW RUN SECTION
10-A, A SMALL LOT
SUBDIVISION
(96/129)

LINE TABLE		
LINE	BEARING	DISTANCE
L1	S62°12'40"E	14.61'
L2	S62°11'27"E	69.50'
L3	S62°29'41"E	71.19'
L4	S62°22'41"E	87.70'

CURVE TABLE					
CURVE	RADIUS	DELTA	ARC	BEARING	CHORD
C1	20.00'	89°58'58"	31.41'	N17°12'40"W	28.28'
C2	20.00'	87°31'26"	30.55'	S74°01'37"W	27.67'
C3	906.55'	22°54'20"	362.42'	N50°45'30"W	360.01'
C4	943.00'	2°52'55"	47.43'	N37°51'57"W	47.43'
C5	1020.55'	22°50'08"	406.75'	S50°47'36"E	404.06'

7.00 ACRES
PROSPECT VENTURES
PARTNERSHIP, LLC
(2009199403)

LOT 1
BLOCK A
13.135 ACRES
MULTI FAMILY/
CONDOMINIUM

0.578 ACRES
SIGHT LINE
EASEMENT
TRAVIS COUNTY

2.262 ACRES
RIGHT-OF-WAY
HEREBY DEDICATED

0.138 ACRES
DRAINAGE
EASEMENT
TRAVIS COUNTY
DOC. NO.

LOT 1
BLOCK B
5.152 ACRES
MULTI FAMILY/
CONDOMINIUM

0.768 ACRES
DRAINAGE
EASEMENT
TRAVIS COUNTY
DOC. NO.

LOT 1
BRATTON-GRAND
SUBDIVISION
(88/174)


LAND USE SUMMARY	
MULTI FAMILY/CONDOMINIUM LOTS: 2	18.827 ACRES
RIGHT-OF-WAY:	2.262 ACRES
TOTAL:	20.549 ACRES

STREET TABLE	
STREET NAME	STREET LENGTH
GRAND AVENUE PARKWAY	863'


C8J-2018-0160.1A

JOH1
BM #1

BM #4

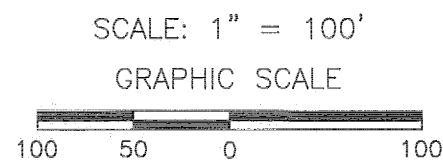


LONG VISTA DRIVE
(80' RIGHT-OF-WAY WIDTH)

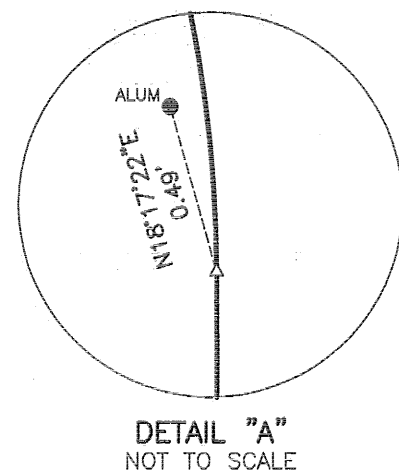

DETAIL "A"
NOT TO SCALE

ACCESS EASEMENT
(10890/1249)
TERMINATED BY RECORDING SEE DETAIL
OF THIS PLAT

0.301 ACRES
SLOPE EASEMENT
DOC. NO.

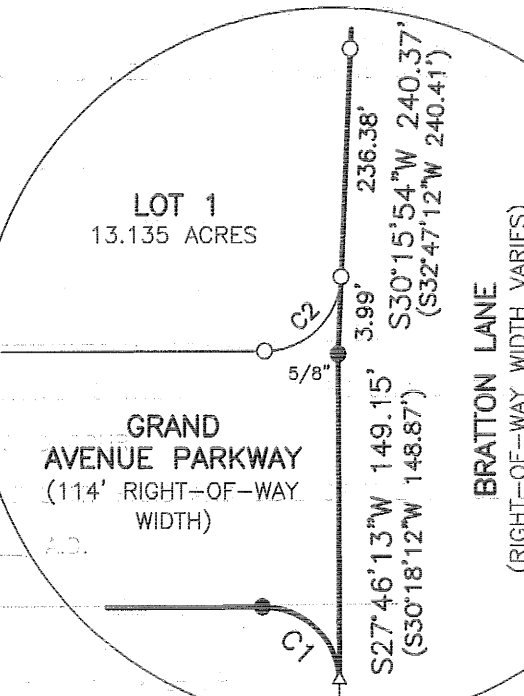

DETAIL "B"
NOT TO SCALE

BENCHMARK LIST

BM #1: A ALUMINUM DISK IN CONCRETE
STAMPED "CHAPARRAL LAND SURVEYING
GEODETIC CONTROL JOH1", +/- 12' WEST
OF THE WEST EDGE OF PAVEMENT OF
BRATTON LANE, +/- 10' SOUTH OF A
WASTEWATER MANHOLE, SOUTH CORNER OF
SUBJECT TRACT.
ELEV.=866.89'

BM #4: SQUARE CUT IN THE CENTER OF
AN INLET IN THE EAST CURBLINE OF
BRATTON LANE, FIRST INLET NORTH OF THE
FIRST DRIVE NORTH OF THE INTERSECTION
OF BRATTON DRIVE AND LONG VISTA DRIVE.
ELEV.=867.93'

BM #5: SQUARE CUT IN THE SOUTHEAST
CORNER OF AN INLET IN THE EAST
CURBLINE OF BRATTON LANE +/- 83'
NORTH OF THE INTERSECTION OF BRATTON
LANE AND GRAND AVENUE PARKWAY.
ELEV.=869.23'

VERTICAL DATUM IS NAVD '88 (GEOID '99)
FROM THE TRAVIS COUNTY/LCRA
COOPERATIVE HARN NETWORK.

Chaparral
Professional Land Surveying, Inc.
Surveying and Mapping
3500 McCall Lane
Austin, Texas 78744
512-443-1724
Firm No. 10124500

PROJECT NO.:
896-002

DRAWING NO.:
896-002-PL1

PLOT DATE:
09/26/19

PLOT SCALE:
1" = 100'

DRAWN BY:
JDB

SHEET
02 OF 03

STATE OF TEXAS
COUNTY OF TRAVIS

BRATTON II SUBDIVISION

KNOW ALL MEN BY THESE PRESENTS:

THAT I, RYAN MATTOX, VICE PRESIDENT OF LAND DEVELOPMENT FOR WLH COMMUNITIES-TEXAS LLC, BEING OWNER OF 20.549 ACRES IN THE NELSON MERRILL SURVEY NO. 70, ABSTRACT NO. 570, IN TRAVIS COUNTY, TEXAS, CONVEYED BY DEED OF RECORD IN DOCUMENT NO. 2019054018 OF THE OFFICIAL PUBLIC RECORDS OF TRAVIS COUNTY, TEXAS;

DO HEREBY SUBDIVIDE 20.549 ACRES IN ACCORDANCE WITH THE MAP OR PLAT ATTACHED HERETO, TO BE KNOWN AS

BRATTON II SUBDIVISION

AND DO HEREBY DEDICATE TO THE PUBLIC THE USE OF ALL STREETS AND EASEMENTS SHOWN HEREON, SUBJECT TO ANY AND ALL EASEMENTS OR RESTRICTIONS HERETOFORE GRANTED AND NOT RELEASED.

WITNESS MY HAND THIS 2nd DAY OF October, 2019 A.D.

BY: Ryan Mattox
RYAN MATTOX, VICE PRESIDENT OF LAND DEVELOPMENT
WLH COMMUNITIES-TEXAS LLC
810 HESTERS CROSSING RD., SUITE 235
ROUND ROCK, TX 78681

STATE OF TEXAS


COUNTY OF TRAVIS

BEFORE ME, THE UNDERSIGNED AUTHORITY, ON THIS DAY PERSONALLY APPEARED RYAN MATTOX, VICE PRESIDENT OF LAND DEVELOPMENT FOR WLH COMMUNITIES-TEXAS LLC, KNOWN TO ME TO BE THE PERSON WHOSE NAME IS SUBSCRIBED TO THE FOREGOING INSTRUMENT AND HE ACKNOWLEDGED TO ME THAT HE EXECUTED THE SAME FOR THE PURPOSES AND CONSIDERATIONS THEREIN EXPRESSED AND IN THE CAPACITY THEREIN STATED.

WITNESS MY HAND AND SEALED IN MY OFFICE, THIS 2nd DAY OF October, 2019 A.D.

Suzanne Blackburn
NOTARY PUBLIC, STATE OF TEXAS
PRINTED NAME

November 1, 2020
MY COMMISSION EXPIRES

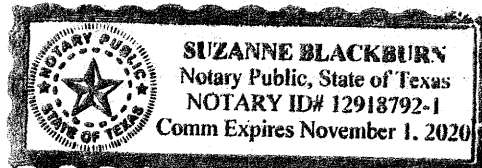

GENERAL NOTES:

1. WATER AND SEWER SERVICE FOR THIS SUBDIVISION WILL BE PROVIDED BY THE CITY OF AUSTIN.
2. NO LOT WILL BE OCCUPIED UNTIL THE STRUCTURE IS CONNECTED TO THE CITY OF AUSTIN WATER AND WASTEWATER SYSTEM.
3. THE WATER AND WASTEWATER UTILITY SYSTEM SERVING THIS SUBDIVISION MUST BE IN ACCORDANCE WITH THE CITY OF AUSTIN UTILITY DESIGN CRITERIA. THE WATER AND WASTEWATER UTILITY PLAN MUST BE REVIEWED AND APPROVED BY THE AUSTIN WATER UTILITY. ALL WATER AND WASTEWATER CONSTRUCTION MUST BE INSPECTED BY THE CITY OF AUSTIN. THE LANDOWNER MUST PAY THE CITY INSPECTION FEE WITH THE UTILITY CONSTRUCTION.
4. PRIOR TO CONSTRUCTION, A SITE DEVELOPMENT PERMIT MUST BE OBTAINED FROM THE CITY OF AUSTIN.
5. THE ELECTRIC UTILITY HAS THE RIGHT TO PRUNE AND/OR REMOVE TREES, SHRUBBERY AND OTHER OBSTRUCTIONS TO THE EXTENT NECESSARY TO KEEP THEIR EASEMENTS CLEAR. THE ELECTRIC UTILITY WILL PERFORM ALL TREE WORK IN COMPLIANCE WITH CHAPTER 30-5, SUBCHAPTER B OF THE CITY OF AUSTIN LAND DEVELOPMENT CODE.
6. THE OWNER/DEVELOPER OF THIS SUBDIVISION/LOT SHALL PROVIDE THE ELECTRIC UTILITY WITH ANY EASEMENT AND/OR ACCESS REQUIRED, IN ADDITION TO THOSE INDICATED, FOR THE INSTALLATION AND ONGOING MAINTENANCE OF OVERHEAD AND UNDERGROUND ELECTRIC FACILITIES. THESE EASEMENTS AND/OR ACCESS ARE REQUIRED TO PROVIDE ELECTRIC SERVICE TO THE BUILDING, AND WILL NOT BE LOCATED SO AS TO CAUSE THE SITE TO BE OUT OF COMPLIANCE WITH THE CITY OF AUSTIN LAND DEVELOPMENT CODE.
7. THE OWNER SHALL BE RESPONSIBLE FOR INSTALLATION OF TEMPORARY EROSION CONTROL. IN ADDITION, THE OWNER SHALL BE RESPONSIBLE FOR ANY INITIAL TREE PRUNING AND TREE REMOVAL THAT IS WITHIN TEN FEET OF THE CENTERLINE OF ANY PROPOSED OVERHEAD ELECTRIC FACILITIES DESIGNED TO PROVIDE ELECTRIC SERVICE TO THIS PROJECT. THE OWNER SHALL INCLUDE THE ELECTRIC UTILITIES WORK WITHIN THE LIMITS OF CONSTRUCTION FOR THIS PROJECT.
8. THE OWNER OF THE PROPERTY IS RESPONSIBLE FOR MAINTAINING CLEARANCES REQUIRED BY THE NATIONAL ELECTRIC SAFETY CODE, OCCUPATIONAL SAFETY AND HEALTH ADMINISTRATION (OSHA) REGULATIONS, CITY OF AUSTIN RULES AND REGULATIONS AND TEXAS STATE LAWS PERTAINING TO CLEARANCES WHEN WORKING IN CLOSE PROXIMITY TO OVERHEAD POWER LINES AND EQUIPMENT. THE ELECTRIC UTILITY WILL NOT RENDER ELECTRIC SERVICE UNLESS REQUIRED CLEARANCES ARE MAINTAINED. ALL COSTS INCURRED BECAUSE OF FAILURE TO COMPLY WITH THE REQUIRED CLEARANCES WILL BE CHARGED TO THE OWNER.
9. EROSION/SEDIMENTATION CONTROLS ARE REQUIRED FOR ALL CONSTRUCTION ON EACH LOT, INCLUDING SINGLE-FAMILY AND DUPLEX CONSTRUCTION, PURSUANT TO THE LAND DEVELOPMENT CODE AND THE ENVIRONMENTAL CRITERIA MANUAL.
10. THE OWNER OF THIS SUBDIVISION, AND HIS OR HER SUCCESSORS AND ASSIGNS, ASSUMES RESPONSIBILITY FOR PLANS FOR CONSTRUCTION OF SUBDIVISION IMPROVEMENTS WHICH COMPLY WITH APPLICABLE CODES AND REQUIREMENTS OF THE CITY OF AUSTIN. THE OWNER UNDERSTANDS AND ACKNOWLEDGES THAT PLAT VACATION OR REPLATING MAY BE REQUIRED, AT THE OWNER'S SOLE EXPENSE, IF PLANS TO CONSTRUCT THIS SUBDIVISION DO NOT COMPLY WITH SUCH CODES AND REQUIREMENTS.
11. PRIOR TO CONSTRUCTION ON LOTS IN THIS SUBDIVISION, DRAINAGE PLANS WILL BE SUBMITTED TO THE CITY OF AUSTIN AND TRAVIS COUNTY FOR REVIEW. RAINFALL RUN-OFFS SHALL BE HELD TO THE AMOUNT ESTABLISHED BY THE REGIONAL DETENTION PLANS APPROVED BY THE CITY OF AUSTIN AND TRAVIS COUNTY, EXCEPT THAT THE RUN-OFF IN EXCESS OF THE AMOUNT ESTABLISHED FOR THE REGIONAL DETENTION SYSTEM SHALL BE DETAINED BY THE USE OF ONSITE PONDING OR OTHER APPROVED METHODS. DETENTION PONDS SHALL BE DESIGNED TO REDUCE POST-DEVELOPMENT PEAK RATES OF DISCHARGE TO EXISTING PRE-DEVELOPMENT PEAK RATES OF DISCHARGE FOR THE 2, 10, 25, AND 100 YEAR STORM EVENTS AT EACH POINT OF DISCHARGE FROM THE PROJECT OR DEVELOPMENT SITE.
12. NO BUILDINGS, FENCES, LANDSCAPING OR OTHER STRUCTURES ARE PERMITTED IN DRAINAGE EASEMENTS EXCEPT AS APPROVED BY THE CITY OF AUSTIN AND TRAVIS COUNTY.
13. PROPERTY OWNER AND/OR HIS/HER ASSIGNS SHALL PROVIDE FOR ACCESS TO THE DRAINAGE EASEMENT AS MAY BE NECESSARY AND SHALL NOT PROHIBIT ACCESS BY TRAVIS COUNTY FOR INSPECTION OR MAINTENANCE OF SAID EASEMENT.
14. ALL DRAINAGE EASEMENTS ON PRIVATE PROPERTY SHALL BE MAINTAINED BY THE OWNER(S) OR HIS/HER ASSIGNS.
15. TRAVIS COUNTY DEVELOPMENT PERMIT IS REQUIRED PRIOR TO ANY SITE DEVELOPMENT.
16. BY APPROVING THIS PLAT, THE CITY OF AUSTIN ASSUMES NO OBLIGATION TO CONSTRUCT ANY INFRASTRUCTURE IN CONNECTION WITH THIS SUBDIVISION. ANY SUBDIVISION INFRASTRUCTURE REQUIRED FOR THE DEVELOPMENT OF THE LOTS IN THIS SUBDIVISION IS THE RESPONSIBILITY OF THE DEVELOPER AND/OR THE OWNERS OF THE LOTS. FAILURE TO CONSTRUCT ANY REQUIRED INFRASTRUCTURE TO CITY OF AUSTIN STANDARDS MAY BE JUST CAUSE FOR THE CITY TO DENY APPLICATIONS FOR CERTAIN DEVELOPMENT PERMITS INCLUDING BUILDING PERMITS, SITE PLAN APPROVALS, AND/OR CERTIFICATES OF OCCUPANCY.
17. PUBLIC SIDEWALKS, BUILT TO CITY OF AUSTIN STANDARDS, ARE REQUIRED ALONG THE FOLLOWING STREETS, AS SHOWN BY A DOTTED LINE ON THE FACE OF THE PLAT: GRAND AVENUE PARKWAY AND BRATTON LANE. THESE SIDEWALKS SHALL BE IN PLACE PRIOR TO THE LOT BEING OCCUPIED. FAILURE TO CONSTRUCT THE REQUIRED SIDEWALKS MAY RESULT IN THE WITHHOLDING OF CERTIFICATES OF OCCUPANCY, BUILDING PERMITS, OR UTILITY CONNECTIONS BY THE GOVERNING BODY OR UTILITY COMPANY.
18. WATER QUALITY CONTROLS ARE REQUIRED FOR ALL DEVELOPMENT PURSUANT TO THE LAND DEVELOPMENT CODE.
19. WITHIN A SIGHT LINE EASEMENT ANY OBSTRUCTION OF SIGHT DISTANCE BY VEGETATION, FENCING, EARTHWORK, BUILDINGS, SIGNS OR ANY OTHER OBJECT WHICH IS DETERMINED TO CAUSE A TRAFFIC HAZARD IS PROHIBITED AND MAY BE REMOVED BY ORDER OF COMMISSIONER'S COURT AT OWNER'S EXPENSE. THE PROPERTY OWNER IS TO MAINTAIN AN UNOBSTRUCTED VIEW CORRIDOR WITHIN THE BOUNDS OF SUCH EASEMENT AT ALL TIME.
20. ALL STREETS ARE PUBLIC.
21. PARKLAND DEDICATION HAS BEEN SATISFIED VIA PAYMENT OF A FEE IN LIEU OF LAND TO THE CITY OF AUSTIN FOR 122 DWELLING UNITS.
22. THIS SUBDIVISION PLAT WAS APPROVED AND RECORDED BEFORE THE CONSTRUCTION AND ACCEPTANCE OF STREETS AND OTHER SUBDIVISION IMPROVEMENTS. PURSUANT TO THE TERMS OF A SUBDIVISION CONSTRUCTION AGREEMENT BETWEEN THE SUBDIVIDER AND THE CITY OF AUSTIN, DATED _____, 20____, THE SUBDIVIDER IS RESPONSIBLE FOR THE CONSTRUCTION OF ALL STREETS AND FACILITIES NEEDED TO SERVE THE LOTS WITHIN THE SUBDIVISION. THIS RESPONSIBILITY MAY BE ASSIGNED IN ACCORDANCE WITH THE TERMS OF THAT AGREEMENT. FOR THE CONSTRUCTION AGREEMENT PERTAINING TO THIS SUBDIVISION, SEE THE SEPARATE INSTRUMENT RECORDED IN DOC# _____, IN THE OFFICIAL PUBLIC RECORDS OF TRAVIS COUNTY, TEXAS.
23. ELECTRIC SERVICE WILL BE PROVIDED BY ONCOR ELECTRIC DELIVERY.
24. PRIOR TO CONSTRUCTION ON LOTS IN THIS SUBDIVISION, DRAINAGE PLANS WILL BE SUBMITTED TO THE CITY OF AUSTIN AND TRAVIS COUNTY FOR REVIEW. RAINFALL RUN-OFFS SHALL BE HELD TO THE AMOUNT ESTABLISHED BY THE REGIONAL DETENTION PLANS APPROVED BY THE CITY OF AUSTIN AND TRAVIS COUNTY, EXCEPT THAT THE RUN-OFF IN EXCESS OF THE AMOUNT ESTABLISHED FOR THE REGIONAL DETENTION SYSTEM SHALL BE DETAINED BY THE USE OF ONSITE PONDING OR OTHER APPROVED METHODS. DETENTION PONDS SHALL BE DESIGNED TO REDUCE POST-DEVELOPMENT PEAK RATES OF DISCHARGE TO EXISTING PRE-DEVELOPMENT PEAK RATES OF DISCHARGE FOR THE 2, 10, 25, AND 100 YEAR STORM EVENTS AT EACH POINT OF DISCHARGE FROM THE PROJECT OR DEVELOPMENT SITE.
25. ANY WATER QUALITY CONTROL FACILITY AS SHOWN ON THE APPROVED WATER QUALITY CONTROL PLAN, THAT SERVES A PARTICULAR PHASE OF DEVELOPMENT, SHALL BE COMPLETED AND FULLY OPERATIONAL PRIOR TO RELEASE OF THAT PHASE. ALL DISTURBED AREAS WITHIN EACH PHASE OF THIS PROJECT SHALL BE REVEGETATED AND ALL PERMANENT EROSION/SEDIMENTATION CONTROLS COMPLETED PRIOR TO THE ISSUANCE OF OCCUPANCY PERMITS FOR THAT PHASE. TEMPORARY E/S CONTROLS SHALL BE ADJUSTED AS NEEDED PRIOR TO THIS RELEASE TO ENSURE THAT SUBSEQUENT PHASE DISTURBED AREAS ARE ADEQUATELY COVERED. ADDITIONALLY, ANY AREA WITHIN THE LIMITS OF CONSTRUCTION OF THE PROJECT WHICH IS NOT ADEQUATELY REVEGETATED SHALL BE BROUGHT INTO COMPLIANCE PRIOR TO THE RELEASE OF THE FINAL PHASE.

GENERAL NOTES CONTINUED:

26. WATER QUALITY EASEMENTS SHOWN ARE FOR THE PURPOSES OF ACHIEVING COMPLIANCE PURSUANT TO THE CITY OF AUSTIN LAND DEVELOPMENT CODE (LDC). THE USE AND MAINTENANCE OF THESE EASEMENTS IS RESTRICTED BY THE LDC.

27. MAINTENANCE OF WATER QUALITY CONTROLS REQUIRED ABOVE SHALL BE ACCORDING TO CITY OF AUSTIN STANDARD.

28. VARIANCES APPROVED WITH THE FINAL PLAT:

*VARIANCE FROM AUSTIN/TRAVIS COUNTY SUBDIVISION REGULATIONS, TITLE 30, SECTION 30-2-34, ORIGINAL TRACT REQUIREMENT

SURVEYOR'S CERTIFICATION

I, STEVEN P. TIMBERLAKE, AM AUTHORIZED UNDER THE LAWS OF THE STATE OF TEXAS TO PRACTICE THE PROFESSION OF SURVEYING AND HEREBY CERTIFY THAT THIS PLAT COMPLIES WITH THE SURVEYING RELATED PORTIONS OF TITLE 30, AUSTIN/TRAVIS COUNTY SUBDIVISION REGULATIONS, IS TRUE AND CORRECT TO THE BEST OF MY ABILITY, AND WAS PREPARED FROM AN ACTUAL ON THE GROUND SURVEY OF THE PROPERTY SHOWN HEREON UNDER MY SUPERVISION.

Steven P. Timberlake 9.30.2019
STEVEN P. TIMBERLAKE R.P.L.S. 6240 DATE

SURVEYING BY:
CHAPARRAL PROFESSIONAL LAND SURVEYING, INC.
3500 MCCALL LANE
AUSTIN, TEXAS 78744
(512) 443-1724



ENGINEER'S CERTIFICATION:

I, BRIAN FALTESEK, AM AUTHORIZED UNDER THE LAWS OF THE STATE OF TEXAS TO PRACTICE THE PROFESSION OF ENGINEERING, AND HEREBY CERTIFY THAT THIS PLAT IS FEASIBLE FROM AN ENGINEERING STANDPOINT AND COMPLIES WITH THE ENGINEERING RELATED PORTIONS OF TITLE 30, AUSTIN/TRAVIS COUNTY SUBDIVISION REGULATIONS, AND IS TRUE AND CORRECT TO THE BEST OF MY KNOWLEDGE.

NO PORTION OF THIS TRACT IS WITHIN THE DESIGNATED FLOOD HAZARD AREA AS SHOWN ON THE FEDERAL EMERGENCY MANAGEMENT AGENCY (FEMA) FLOOD INSURANCE RATE MAP (FIRM) NO 48453C0260J, TRAVIS COUNTY, TEXAS, DATED AUGUST 18, 2014, COMMUNITY NO. 481026.

Brian Faltesek 9-30-2019
BRIAN FALTESEK, P.E.

ENGINEERING BY:
LJA ENGINEERING INC.
5316 HIGHWAY 290 WEST, SUITE 150
AUSTIN, TEXAS 78735
(512) 439-4700
TEXAS REGISTERED ENGINEERING FIRM NO. F-1386



THIS SUBDIVISION PLAT IS LOCATED WITHIN THE 2-MILE EXTRATERRITORIAL JURISDICTION OF THE CITY OF AUSTIN

ON THIS THE _____ DAY OF _____, 20____, AD.

ACCEPTED AND AUTHORIZED FOR RECORD BY THE DIRECTOR, DEVELOPMENT SERVICES DEPARTMENT, CITY OF AUSTIN, COUNTY OF TRAVIS, THIS THE _____ DAY OF _____, 20____, AD.

DENISE LUCAS, INTERIM DIRECTOR
DEVELOPMENT SERVICES DEPARTMENT

ACCEPTED AND AUTHORIZED FOR RECORD BY THE ZONING AND PLATTING COMMISSION OF THE CITY OF AUSTIN, TEXAS, ON THE _____ DAY OF _____, 20____.

JOLENE KIOLBASSA, CHAIRPERSON

ANA AGUIRRE, SECRETARY

COMMISSIONERS' COURT RESOLUTION

IN APPROVING THIS PLAT, THE COMMISSIONERS' COURT OF TRAVIS COUNTY, TEXAS, ASSUMES NO OBLIGATION TO BUILD THE STREETS, ROADS, AND OTHER PUBLIC THOROUGHFARES SHOWN ON THIS PLAT OR ANY BRIDGES OR CULVERTS IN CONNECTION THEREWITH. THE BUILDING OF ALL STREETS, ROADS, AND OTHER PUBLIC THOROUGHFARES SHOWN ON THIS PLAT, AND ALL BRIDGES AND CULVERTS NECESSARY TO BE CONSTRUCTED OR PLACED IN SUCH STREETS, ROADS, OR OTHER PUBLIC THOROUGHFARES OR IN CONNECTION THEREWITH, IS THE RESPONSIBILITY OF THE OWNER AND/OR DEVELOPER OF THE TRACT OF LAND COVERED BY THIS PLAT IN ACCORDANCE WITH PLANS AND SPECIFICATIONS PRESCRIBED BY THE COMMISSIONERS' COURT OF TRAVIS COUNTY, TEXAS.

THE OWNER(S) OF THE SUBDIVISION SHALL CONSTRUCT THE SUBDIVISION'S STREET AND DRAINAGE IMPROVEMENTS (THE "IMPROVEMENTS") TO COUNTY STANDARDS IN ORDER FOR THE COUNTY TO ACCEPT PUBLIC IMPROVEMENTS FOR MAINTENANCE OR TO RELEASE FISCAL SECURITY POSTED TO SECURE PRIVATE IMPROVEMENTS. TO SECURE THIS OBLIGATION, THE OWNER(S) MUST POST FISCAL SECURITY WITH THE COUNTY IN THE AMOUNT OF THE ESTIMATED COST OF THE IMPROVEMENTS. THE OWNER(S) OBLIGATION TO CONSTRUCT THE IMPROVEMENTS TO COUNTY STANDARDS AND TO POST THE FISCAL SECURITY TO SECURE SUCH CONSTRUCTION IS A CONTINUING OBLIGATION BINDING ON THE OWNERS AND THEIR SUCCESSORS AND ASSIGNS UNTIL THE PUBLIC IMPROVEMENTS HAVE BEEN ACCEPTED FOR MAINTENANCE BY THE COUNTY, OR THE PRIVATE IMPROVEMENTS HAVE BEEN CONSTRUCTED AND ARE PERFORMING TO COUNTY STANDARDS.

THE AUTHORIZATION OF THIS PLAT BY THE COMMISSIONERS' COURT FOR FILING OR THE SUBSEQUENT ACCEPTANCE FOR MAINTENANCE BY TRAVIS COUNTY, TEXAS, OF ROADS AND STREETS IN THE SUBDIVISION DOES NOT OBLIGATE THE COUNTY TO INSTALL STREET NAME SIGNS OR ERECT TRAFFIC CONTROL SIGNS, SUCH AS SPEED LIMIT, STOP SIGNS, AND YIELD SIGNS, WHICH IS CONSIDERED TO BE A PART OF THE DEVELOPER'S CONSTRUCTION.

STATE OF TEXAS:

COUNTY OF TRAVIS:

I, DANA DEBEAUVOIR, CLERK OF TRAVIS COUNTY, TEXAS, DO HEREBY CERTIFY THAT ON THE _____ DAY OF _____, 20____, A.D., THE COMMISSIONERS' COURT OF TRAVIS COUNTY, TEXAS, PASSED AN ORDER

AUTHORIZING THE FILING FOR RECORD OF THIS PLAT AND THAT SAID ORDER WAS DULY ENTERED IN THE MINUTES OF SAID COURT.

WITNESS MY HAND AND SEAL OF THE OFFICE OF THE COUNTY COURT, THIS THE _____ DAY OF _____, 20____, A.D.

DEPUTY, COUNTY CLERK
TRAVIS COUNTY, TEXAS

STATE OF TEXAS:

COUNTY OF TRAVIS:

I, DANA DEBEAUVOIR, CLERK OF TRAVIS COUNTY, TEXAS, DO HEREBY CERTIFY THAT THE FOREGOING INSTRUMENT OF WRITING AND ITS CERTIFICATE OF AUTHENTICATION WAS FILED FOR RECORD IN MY OFFICE ON THE _____ DAY OF _____, 20____, A.D. AT _____ O'CLOCK _____ M., AND DULY RECORDED ON THE _____ DAY OF _____, 20____, A.D., AT _____ O'CLOCK _____ M., OFFICIAL PUBLIC RECORDS OF SAID COUNTY AND STATE IN DOCUMENT # _____

WITNESS MY HAND AND SEAL OF OFFICE OF THE COUNTY CLERK, THE _____ DAY OF _____, 20____, A.D.

DANA DEBEAUVOIR, COUNTY CLERK TRAVIS COUNTY, TEXAS

DEPUTY

CBJ-2018-0160.1A

SHEET
03 OF 03