

FIRE STATION #9 RENOVATION LANDMARK COMMISSION PRESENTATION



4301 Speedway
Austin, TX 78751

12.16.2019




STATION #9
SITE PLAN




12.16.2019



STATION #9

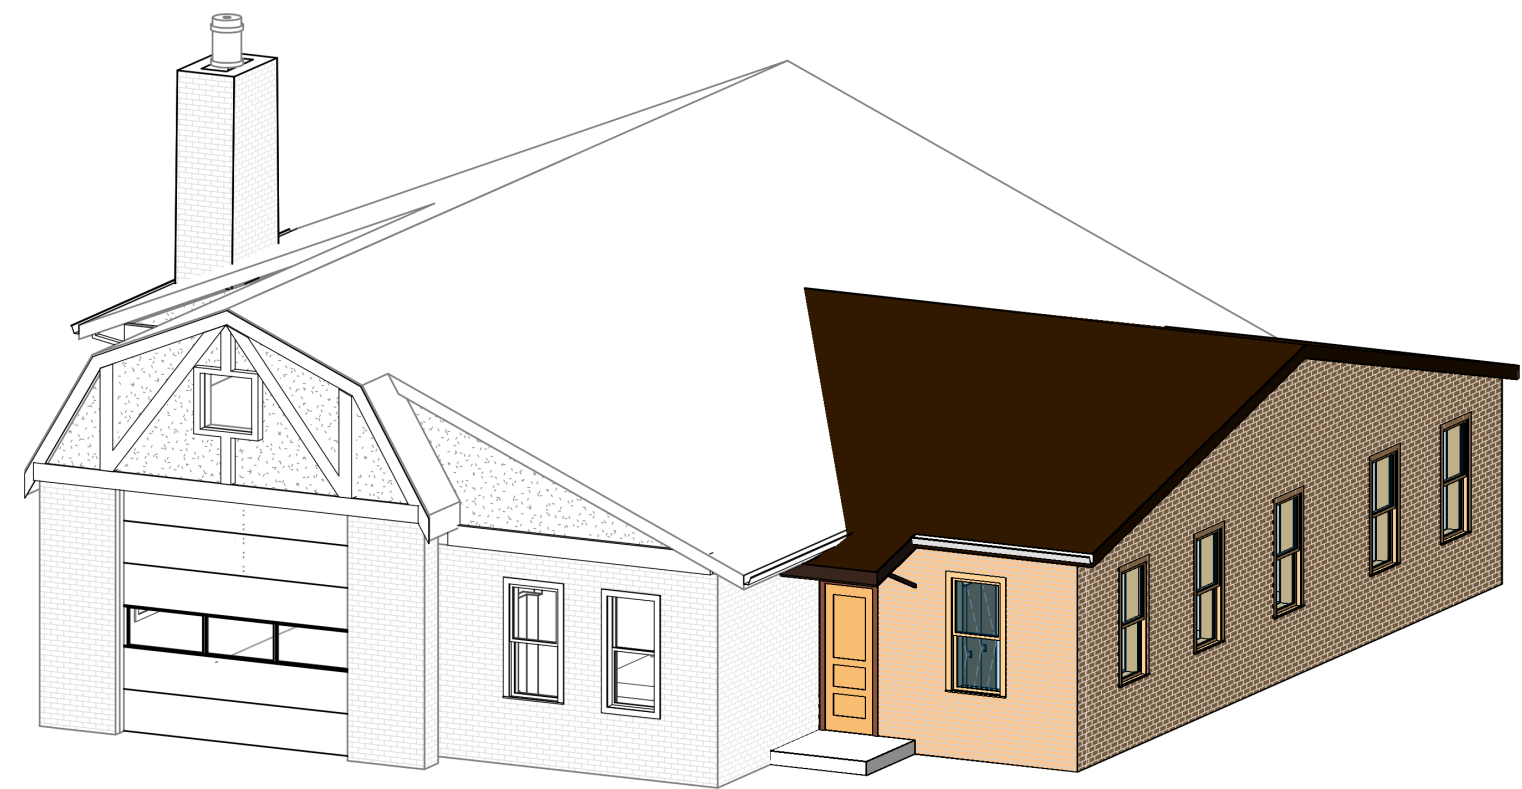


3D VIEW

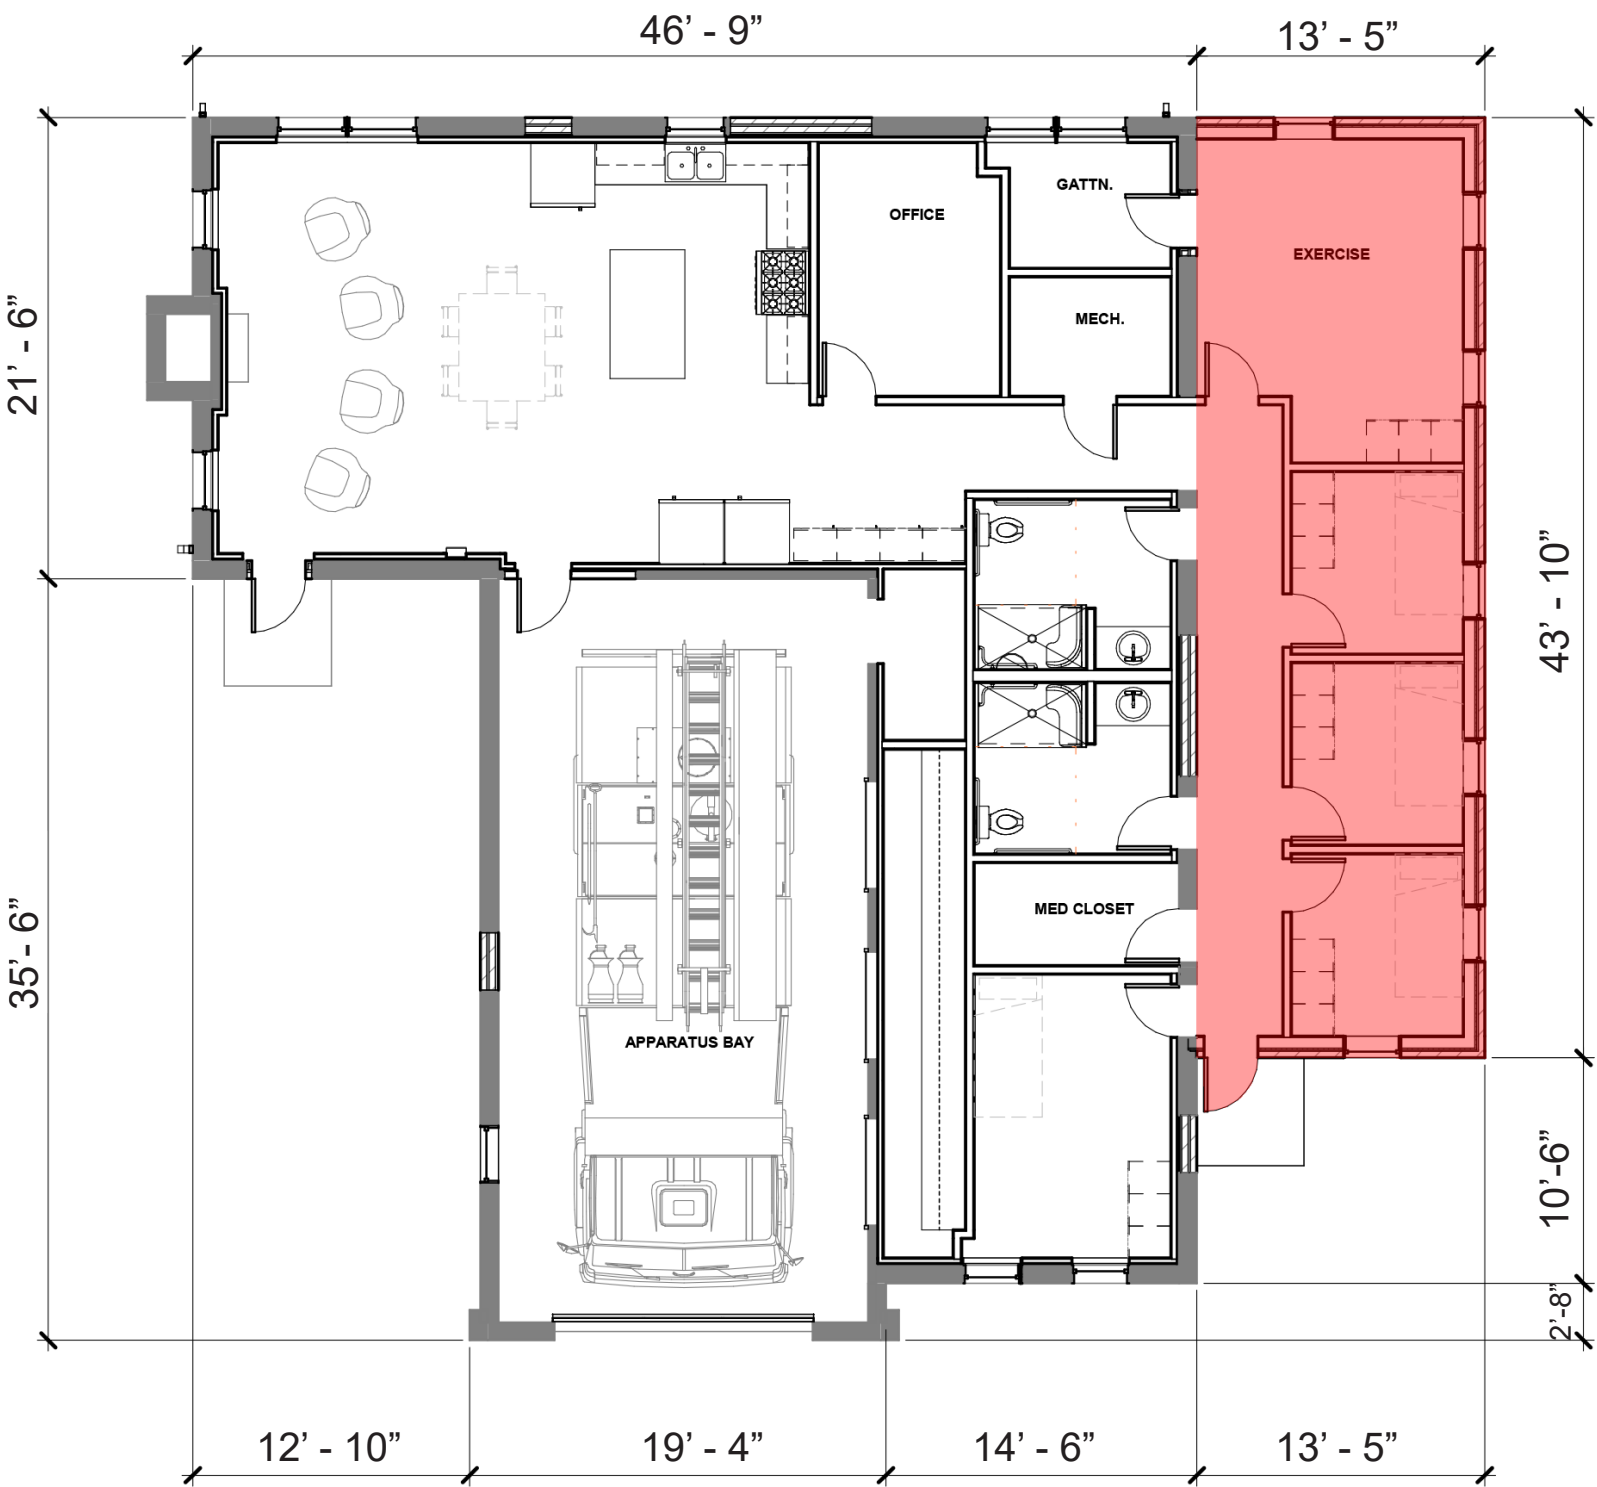

FLOOR PLAN

12.16.2019



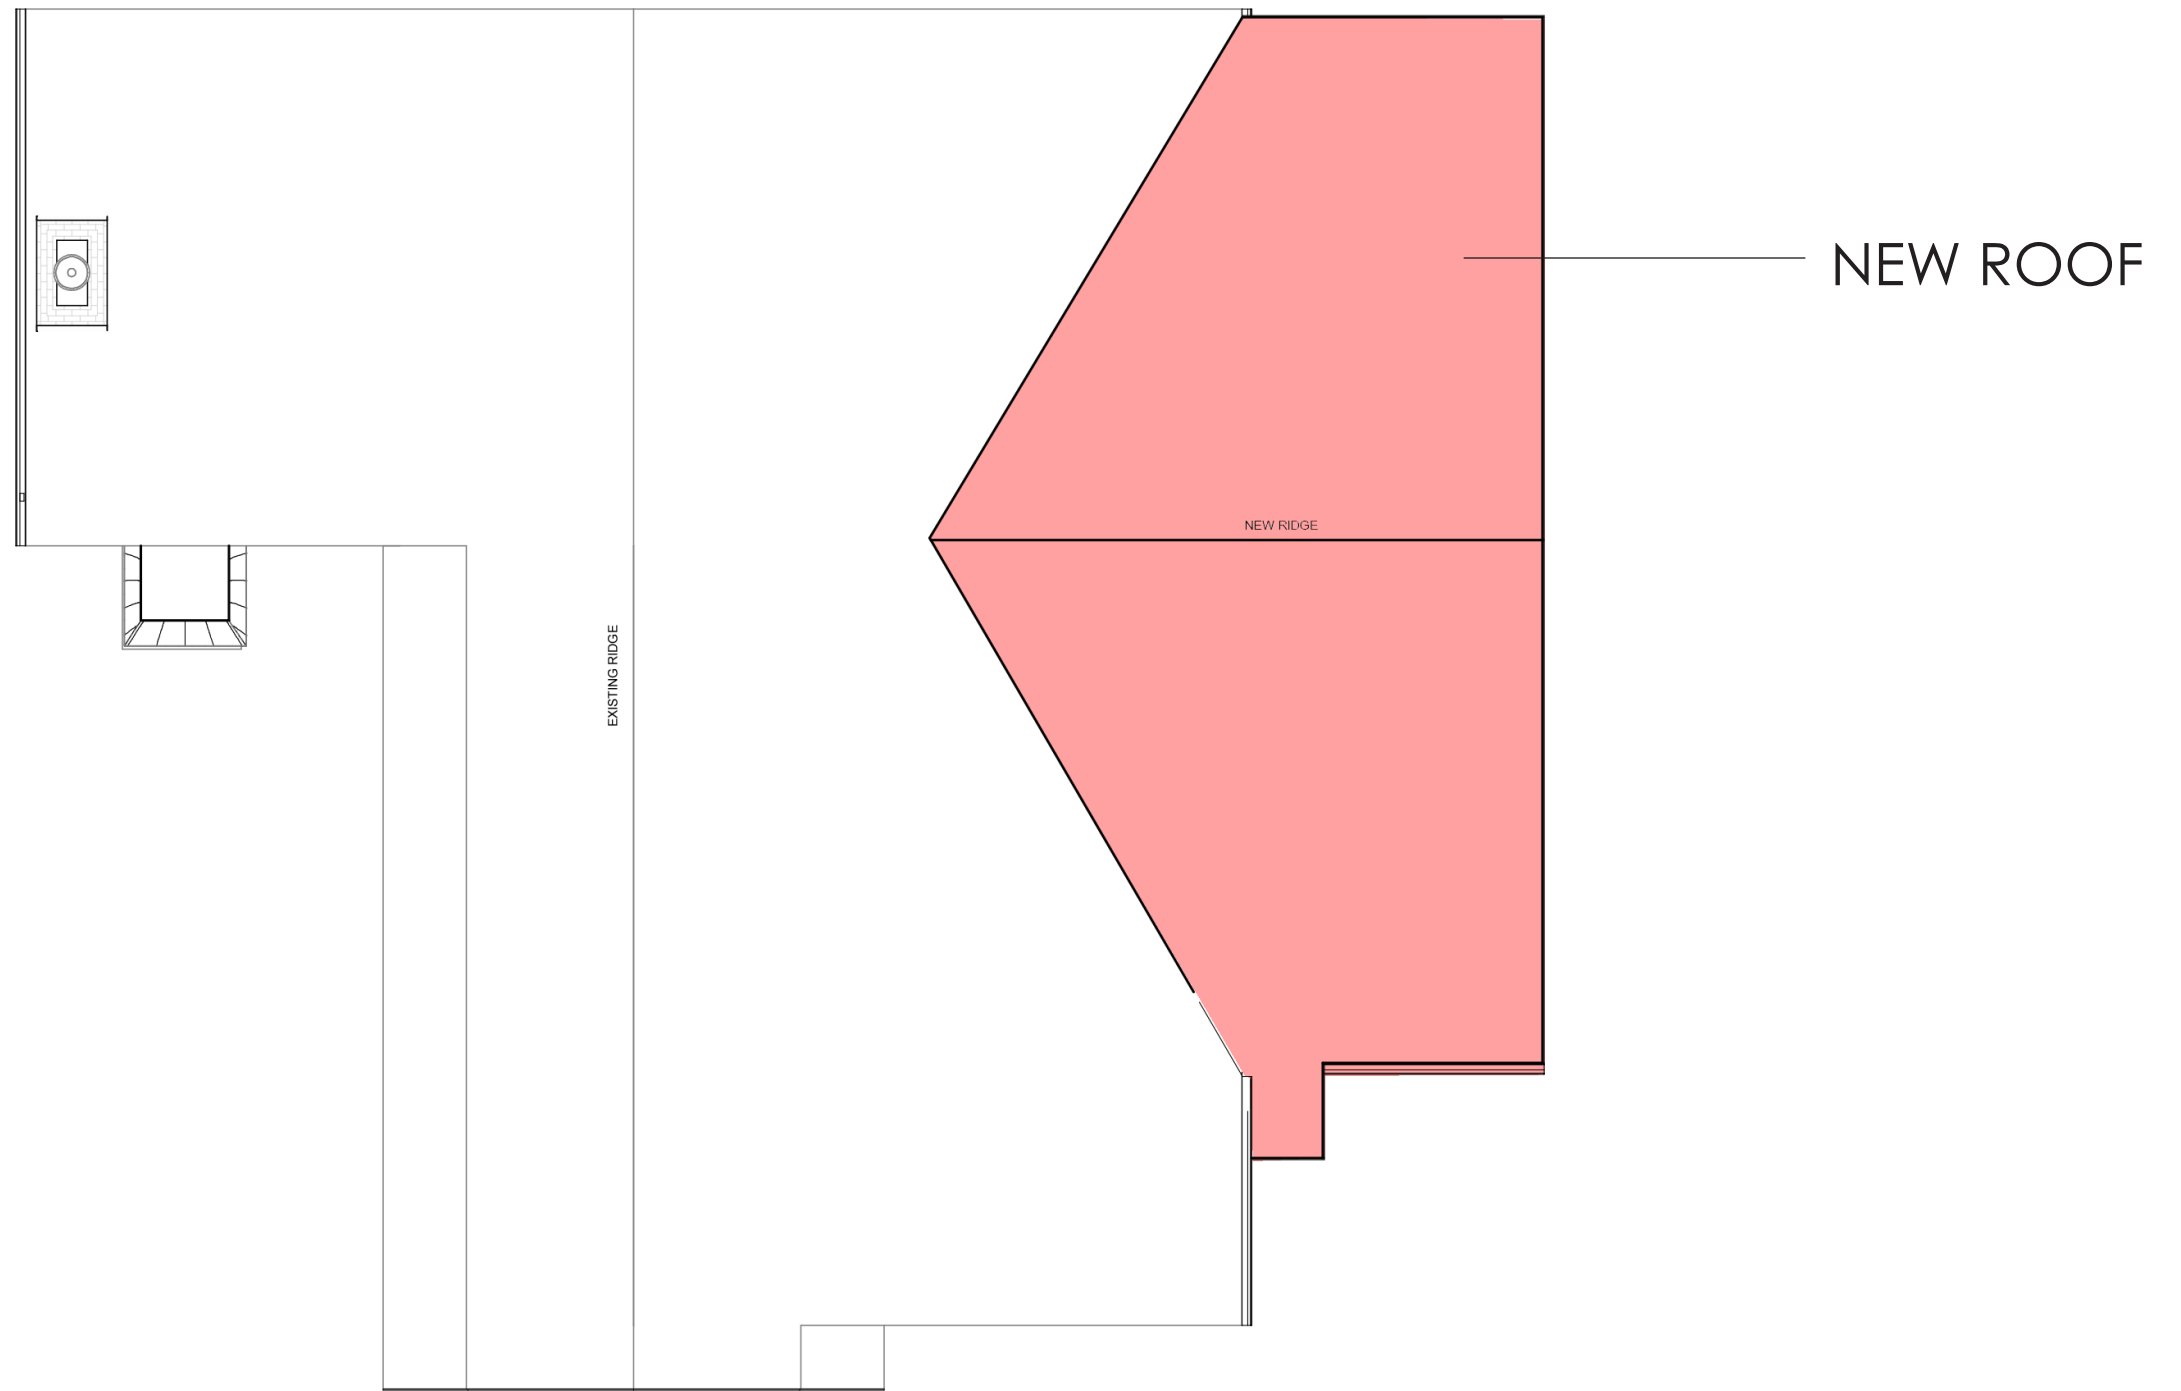

ROOF PLAN

12.16.2019



EXISTING MATERIALS

SCALLOPED ASPHALT SHINGLES

METAL AWNING

BRICK

WOOD DOOR

NEW MATERIALS


NEW GARAGE DOOR W/ GLASS OPENINGS

SCALLOPED ASPHALT SHINGLES

BRICK


REUSE WINDOW
SCREENS

WOOD DOOR

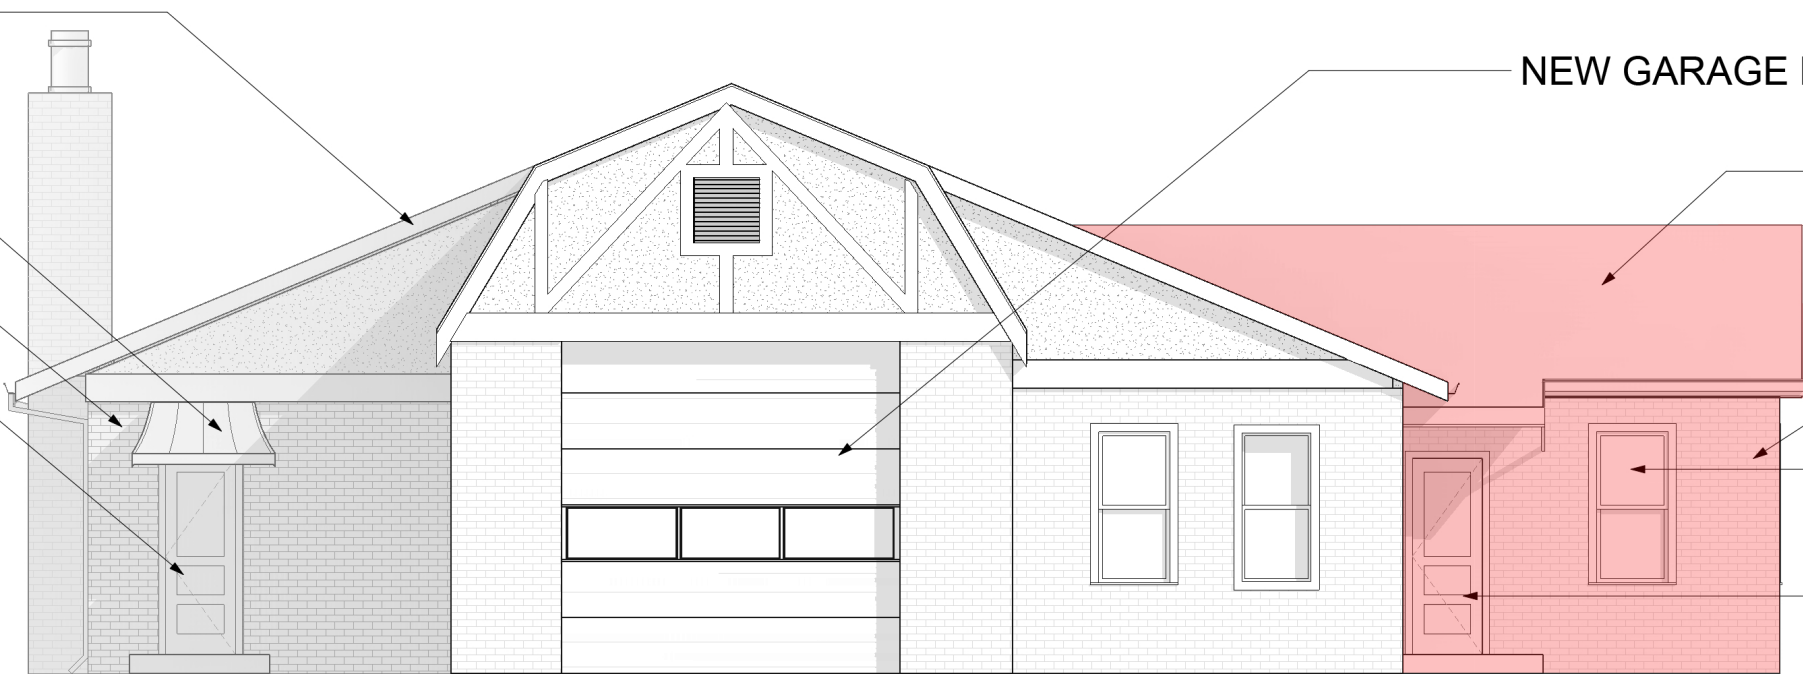

SOUTH ELEVATION



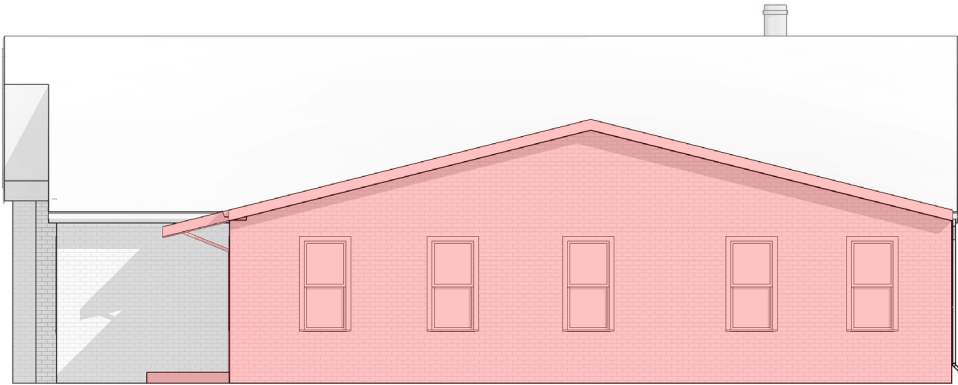


EAST ELEVATION



EAST ELEVATION TO RECEIVE ADDITION



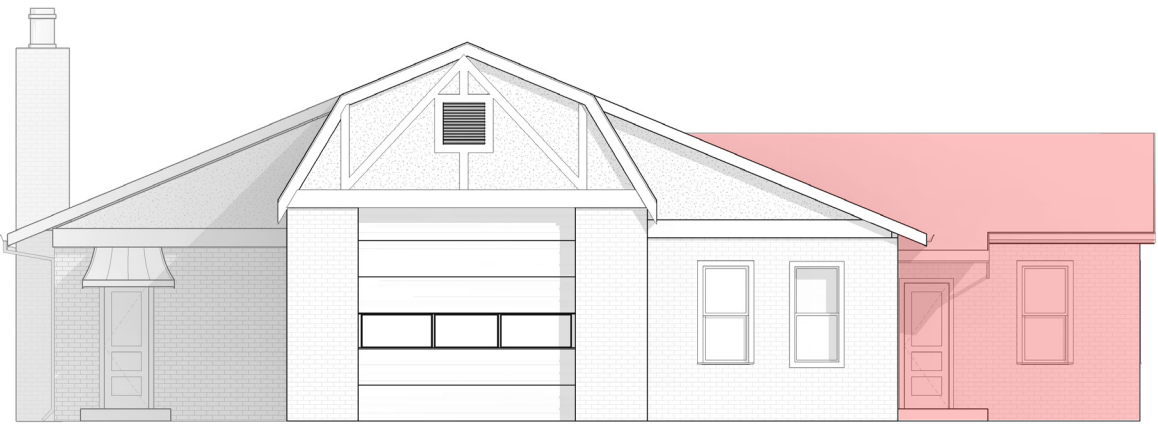

SOUTH ELEVATION



SOUTH ELEVATION

