


Exterior Signage Package
Ion Art Project # 5141

Store Address:
320 Congress Ave, Ste B,
Austin TX 78701

Date: 11/12/19
Rev: 11/12/19


Sign type: Electric - Internally Illuminated (reverse-lit, face-lit) LED Sign
SBA NAME: Austin Deep
Property Address: 320 Congress Ave, Ste B, Austin TX 78701

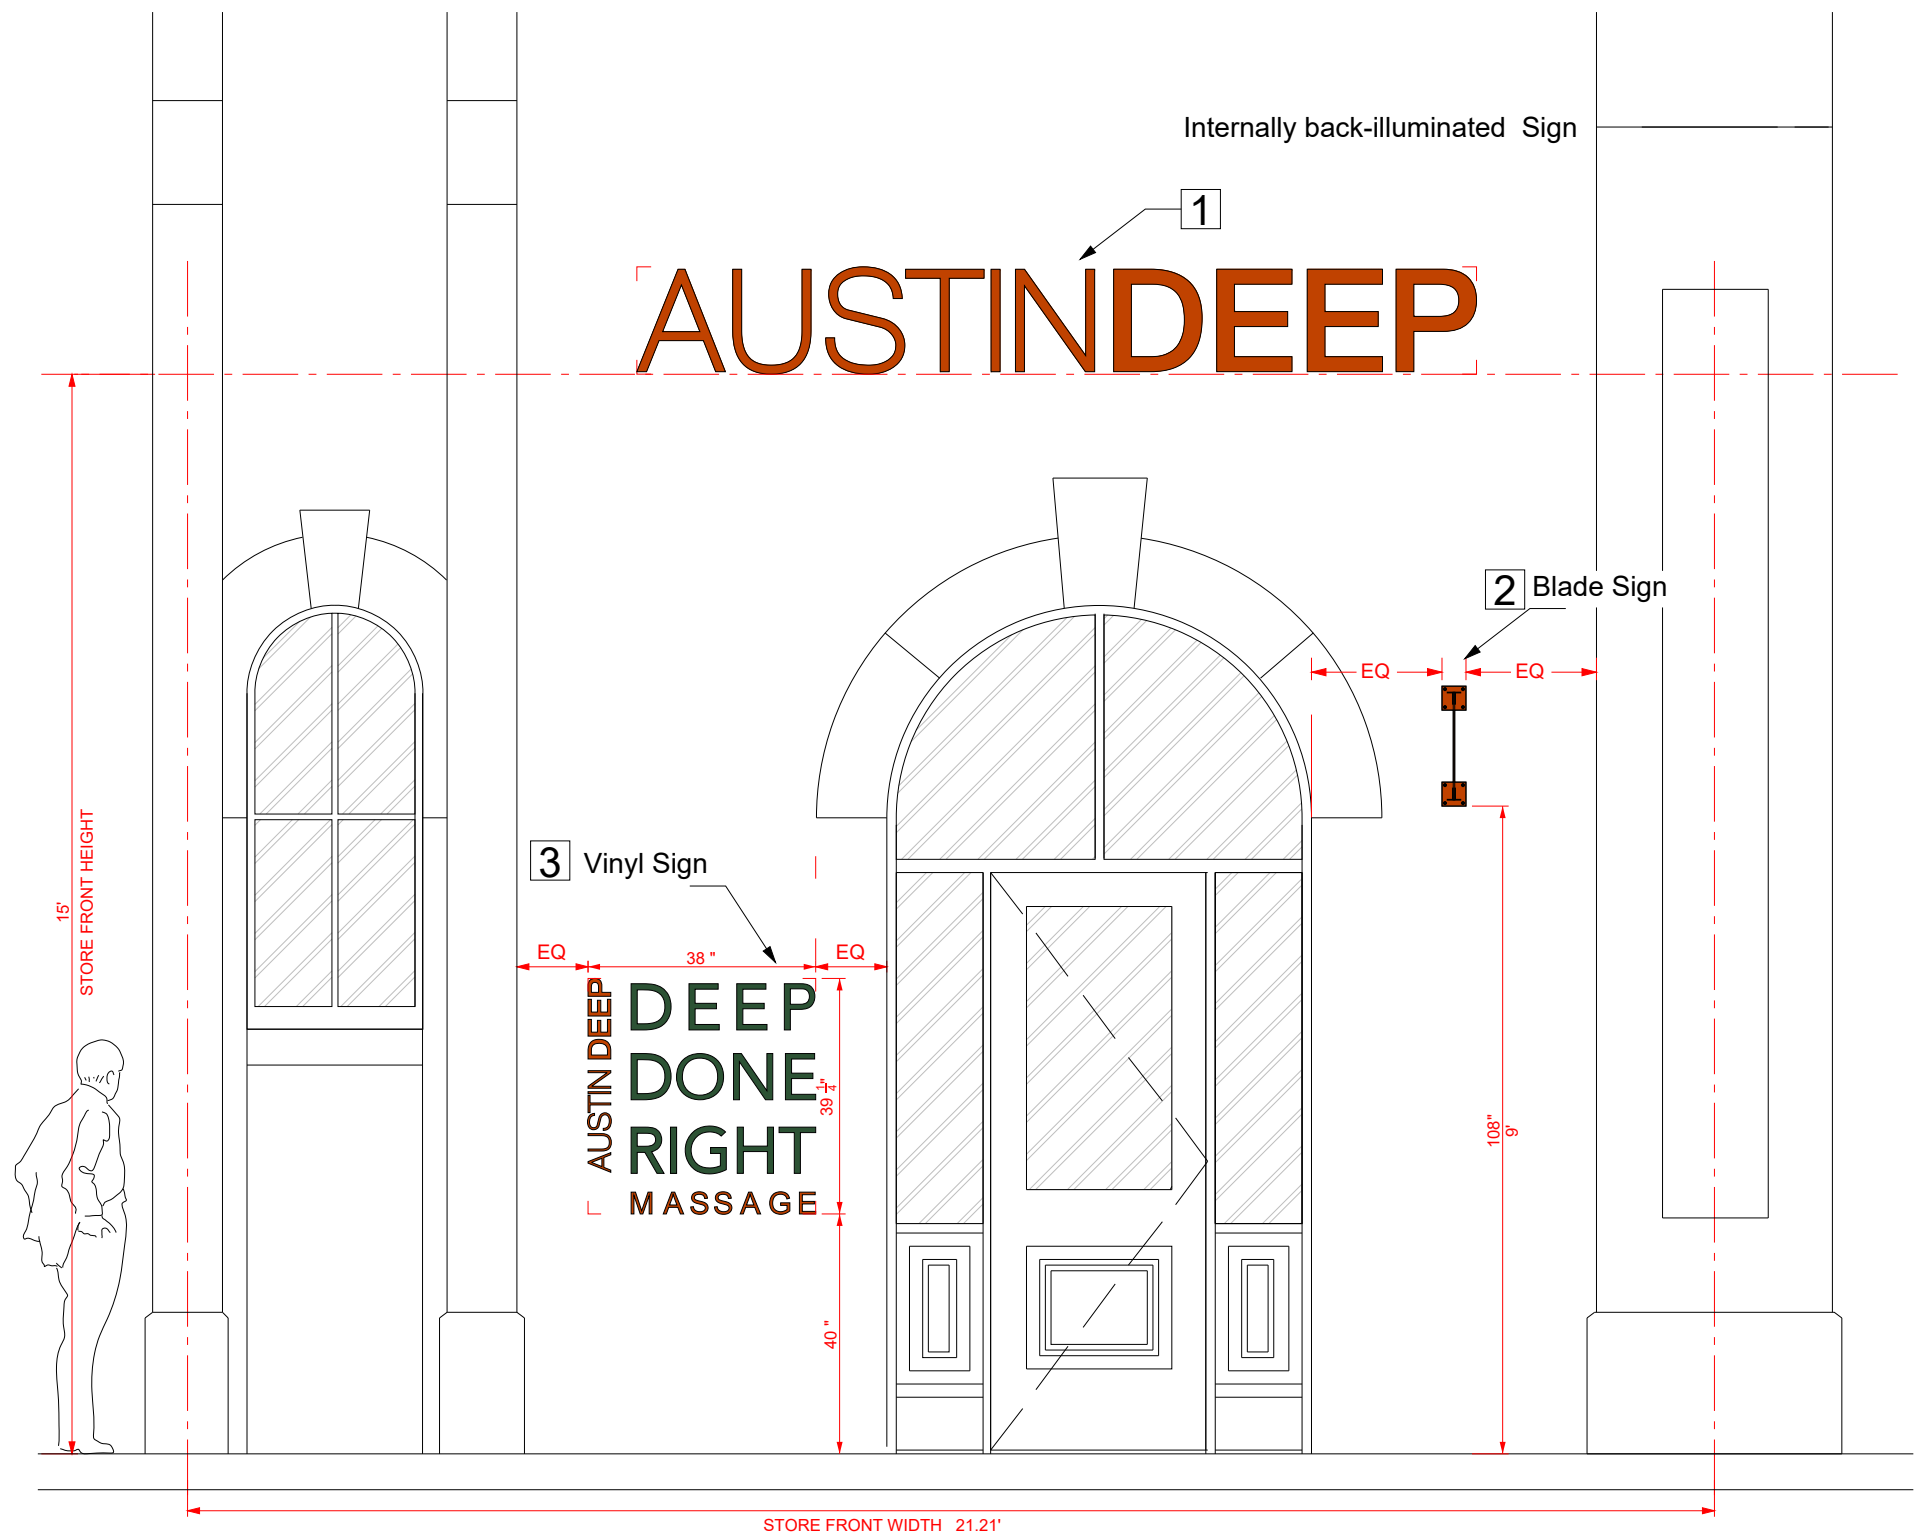

- 1 Existing 3" Deep channel letters with white Acrylic faces, illuminated with cool temperature (6000K-9000K) LEDs
- 2 Non illuminated blade sign
- 3 Vinyl on wall

PERMITTING INFORMATION

STOREFRONT WIDTH: 15' (180")
BLADE SIGN AREA: 4.275 Sq. Ft
VINYL SIGN AREA: 10.33 Sq. Ft

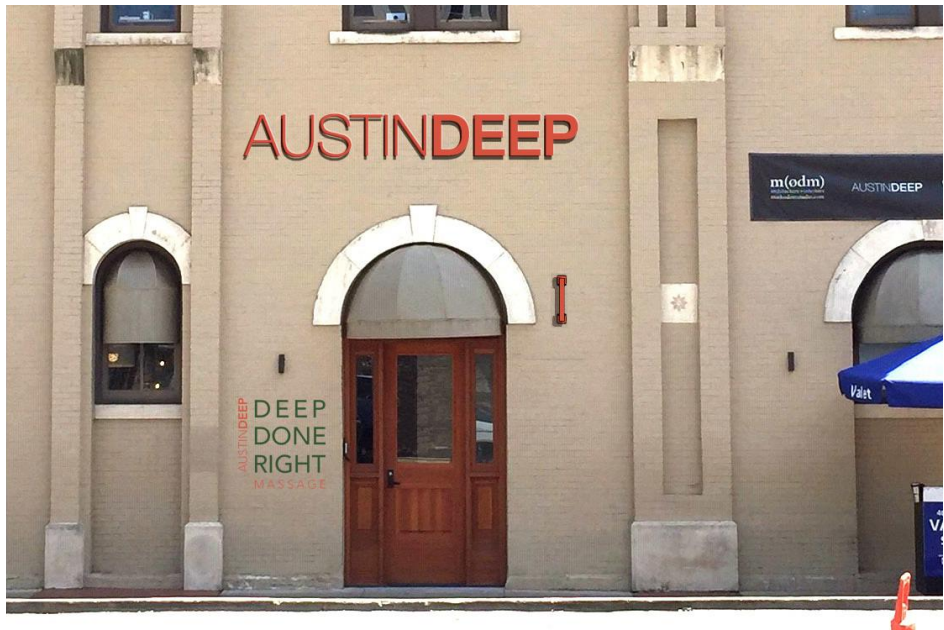

EXISTING ARCHITECTURE, SURVEY PHOTO



Permitting Information

Total sign area: 318.18 Sq Ft

Electrical Notice

Ion Art DOES NOT provide primary electrical to the sign/project. Power to the sign/project must be done by a licensed electrical contractor or licenced electrician.

Requirements:
1. Minimum of 1 dedicated 120V 20amp circuit
2. J-box installed within 6ft of project/sign
3. 3 wires - line, ground, neutral

scale: 1/4" = 1'



contact
407 Radam Lane, suite A100
Austin, TX 78745
512.326.9333

client
Jessica Price

location
320 Congress Ave, Ste B, Austin TX 78701


date
11.13.19

content
VINYL SIGN

Ion Art Inc. 2019 All Rights Reserved

All rights reserved. The intellectual property, concepts, and designs contained in this document are the exclusive property of Ion Art, Inc. Neither the document nor the information it contains may be copied, disclosed to others, or used in connection with any work or project other than the specific project for which it has been prepared and developed, without the written consent of Ion Art, Inc.


Sign type: Electric - Internally Illuminated (reverse-lit, face-lit) LED Sign
SBA NAME: Austin Deep
Property Address: 320 Congress Ave, Ste B, Austin TX 78701

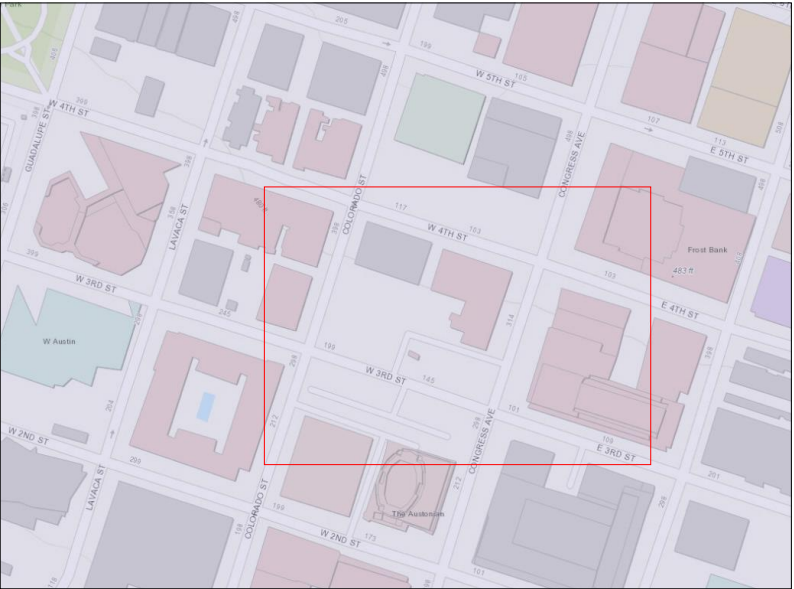

PERMITTING INFORMATION	
STOREFRONT WIDTH:	15' (180")
BLADE SIGN AREA:	4.275 Sq. Ft
VINYL SIGN AREA:	10.33 Sq. Ft

Permitting Information
Total sign area: 318.18 Sq Ft

Electrical Notice
Ion Art DOES NOT provide primary electrical to the sign/project. Power to the sign/project must be done by a licensed electrical contractor or licenced electrician.
Requirements: 1. Minimum of 1 dedicated 120V 20amp circuit 2. J-box installed within 6ft of project/sign 3. 3 wires - line, ground, neutral

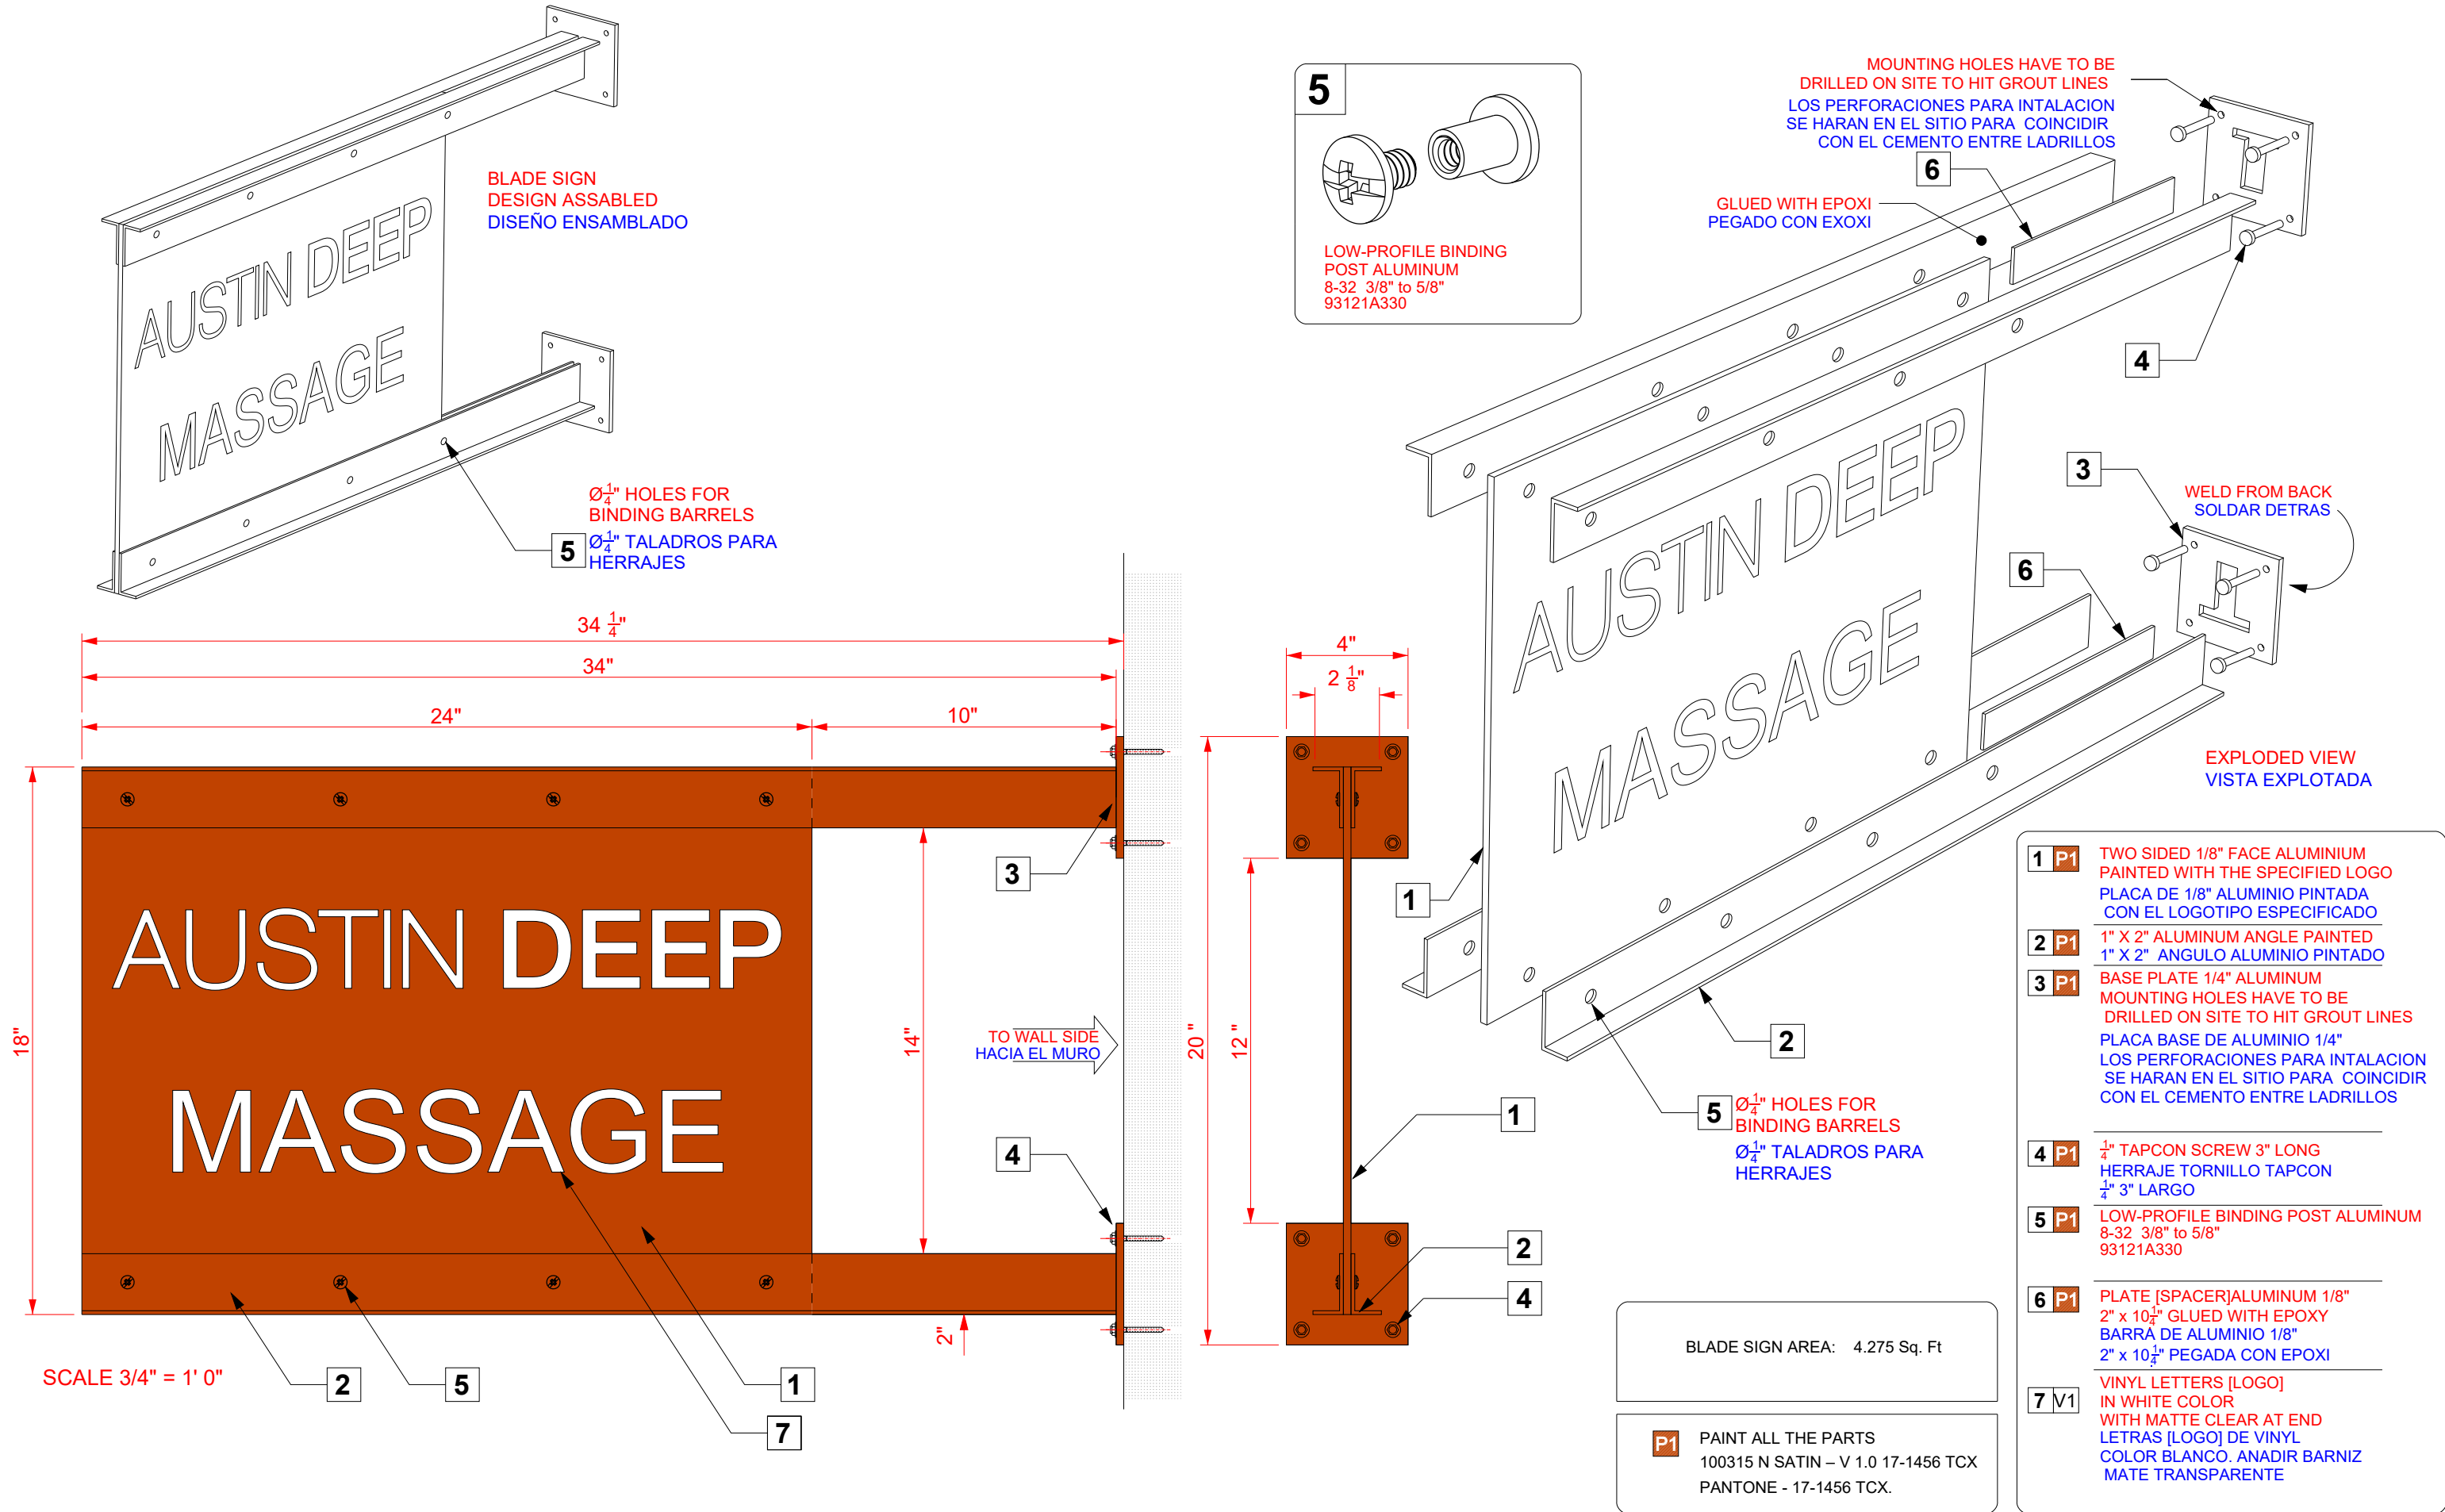

TO VINYL

HEAT APPLIED VINYL
ON BRICK



BLADE SIGN AREA: 10.33 Sq. Ft

38 "



39 1/4 "



contact
407 Radam Lane, suite A100
Austin, TX 78745
512.326.9333

client
Jessica Price

location
320 Congress Ave, Ste B, Austin TX 78701

date
11.13.19

content
VINYL SIGN

Ion Art Inc. 2019 All Rights Reserved
All rights reserved. The intellectual property, concepts, and designs contained in this document are the exclusive property of Ion Art, Inc. Neither the document nor the information it contains may be copied, disclosed to others, or used in connection with any work or project other than the specific project for which it has been prepared and developed, without the written consent of Ion Art, Inc.