

807 MARIPOSA HOUSE

807 MARIPOSA DRIVE, AUSTIN, TX 78704

HISTORIC REVIEW

09 JAN 2020



**DAVEY MCEATHRON
ARCHITECTURE**
6806 SYRACUSE CV. AUSTIN TX 78723
DAVEY@DAVEYMARCH.COM
512-599-0660

PROJECT NO:


DM191102

SHEET INDEX:

- A100 SITE PLAN
- A110 FLOOR 01 REFERENCE PLAN
- A120 FLOOR 02 REFERENCE PLAN
- A140 ROOF PLAN
- A200 EXTERIOR ELEVATIONS
- A201 EXTERIOR ELEVATIONS



1 3D - BACK / SOUTH

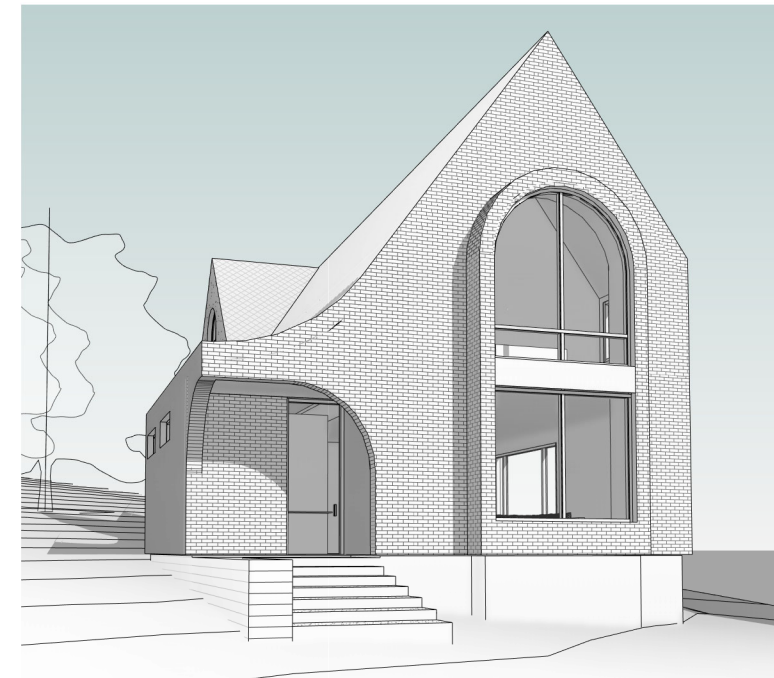

2 3D - FRONT / NORTH



3 3D - NW CORNER



4 3D - NE CORNER


SURVEYOR
SURVEY WORKS
1207 UPLAND DRIVE
AUSTIN, TEXAS 78741
TEL. (512) 599-8067



STRUCTURAL ENGINEER
GREENEARTH ENGINEERING, INC.
2500 WEST WILLIAM CANNON DR, #201
AUSTIN, TEXAS 78745
TEL. (512) 289-886



09 JAN 2020

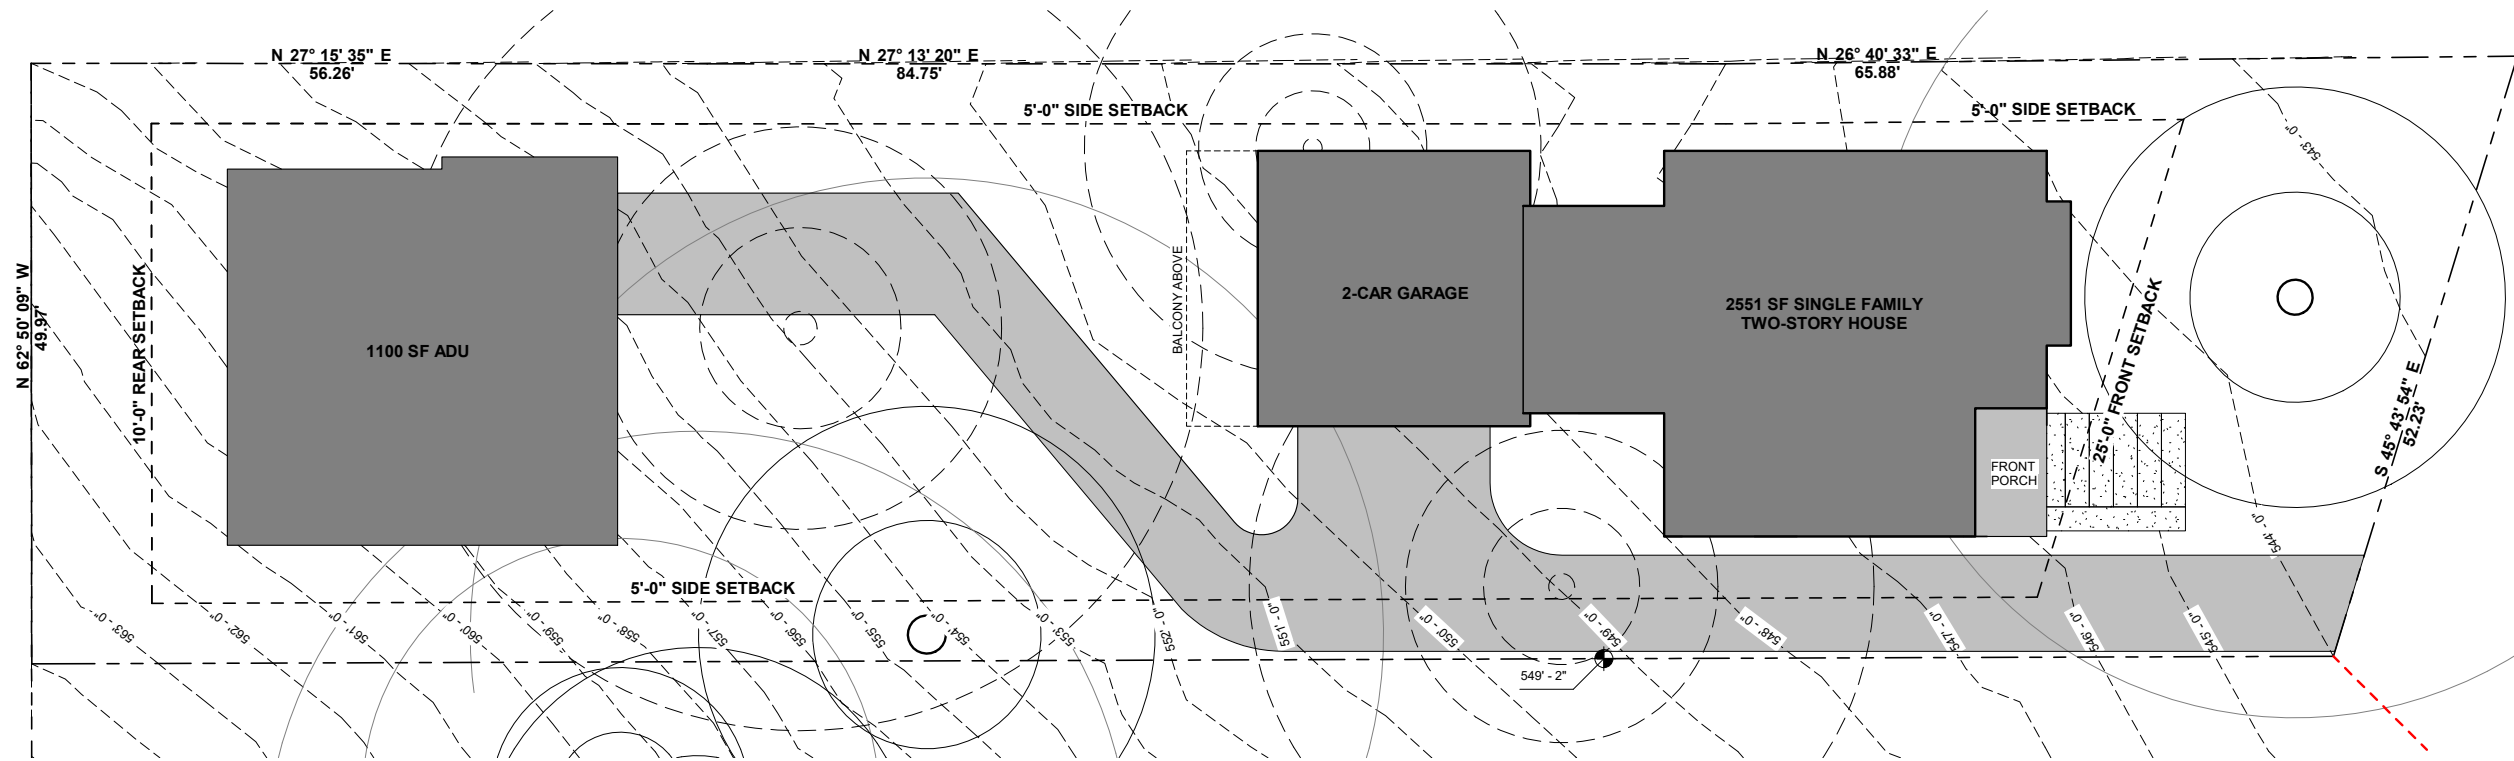REVISIONS		
NO	REFERENCE	ISSUED





1 SITE PLAN COMPLETE
 1/8" = 1'-0"



DAVEY MCEATHRON
ARCHITECTURE
 6806 SYRACUSE CV. AUSTIN TX 78723
 DAVEY@DAVEYMARCH.COM
 512-599-0660

HISTORIC REVIEW		
ISSUE DATE:	09 JAN 2020	
PROJECT NUMBER:	DM191102	
REVISIONS:		
NO	REFERENCE	ISSUED




09 JAN 2020

807 MARIPOSA
HOUSE
 807 MARIPOSA DRIVE,
 AUSTIN, TX 78704

SITE PLAN

A100

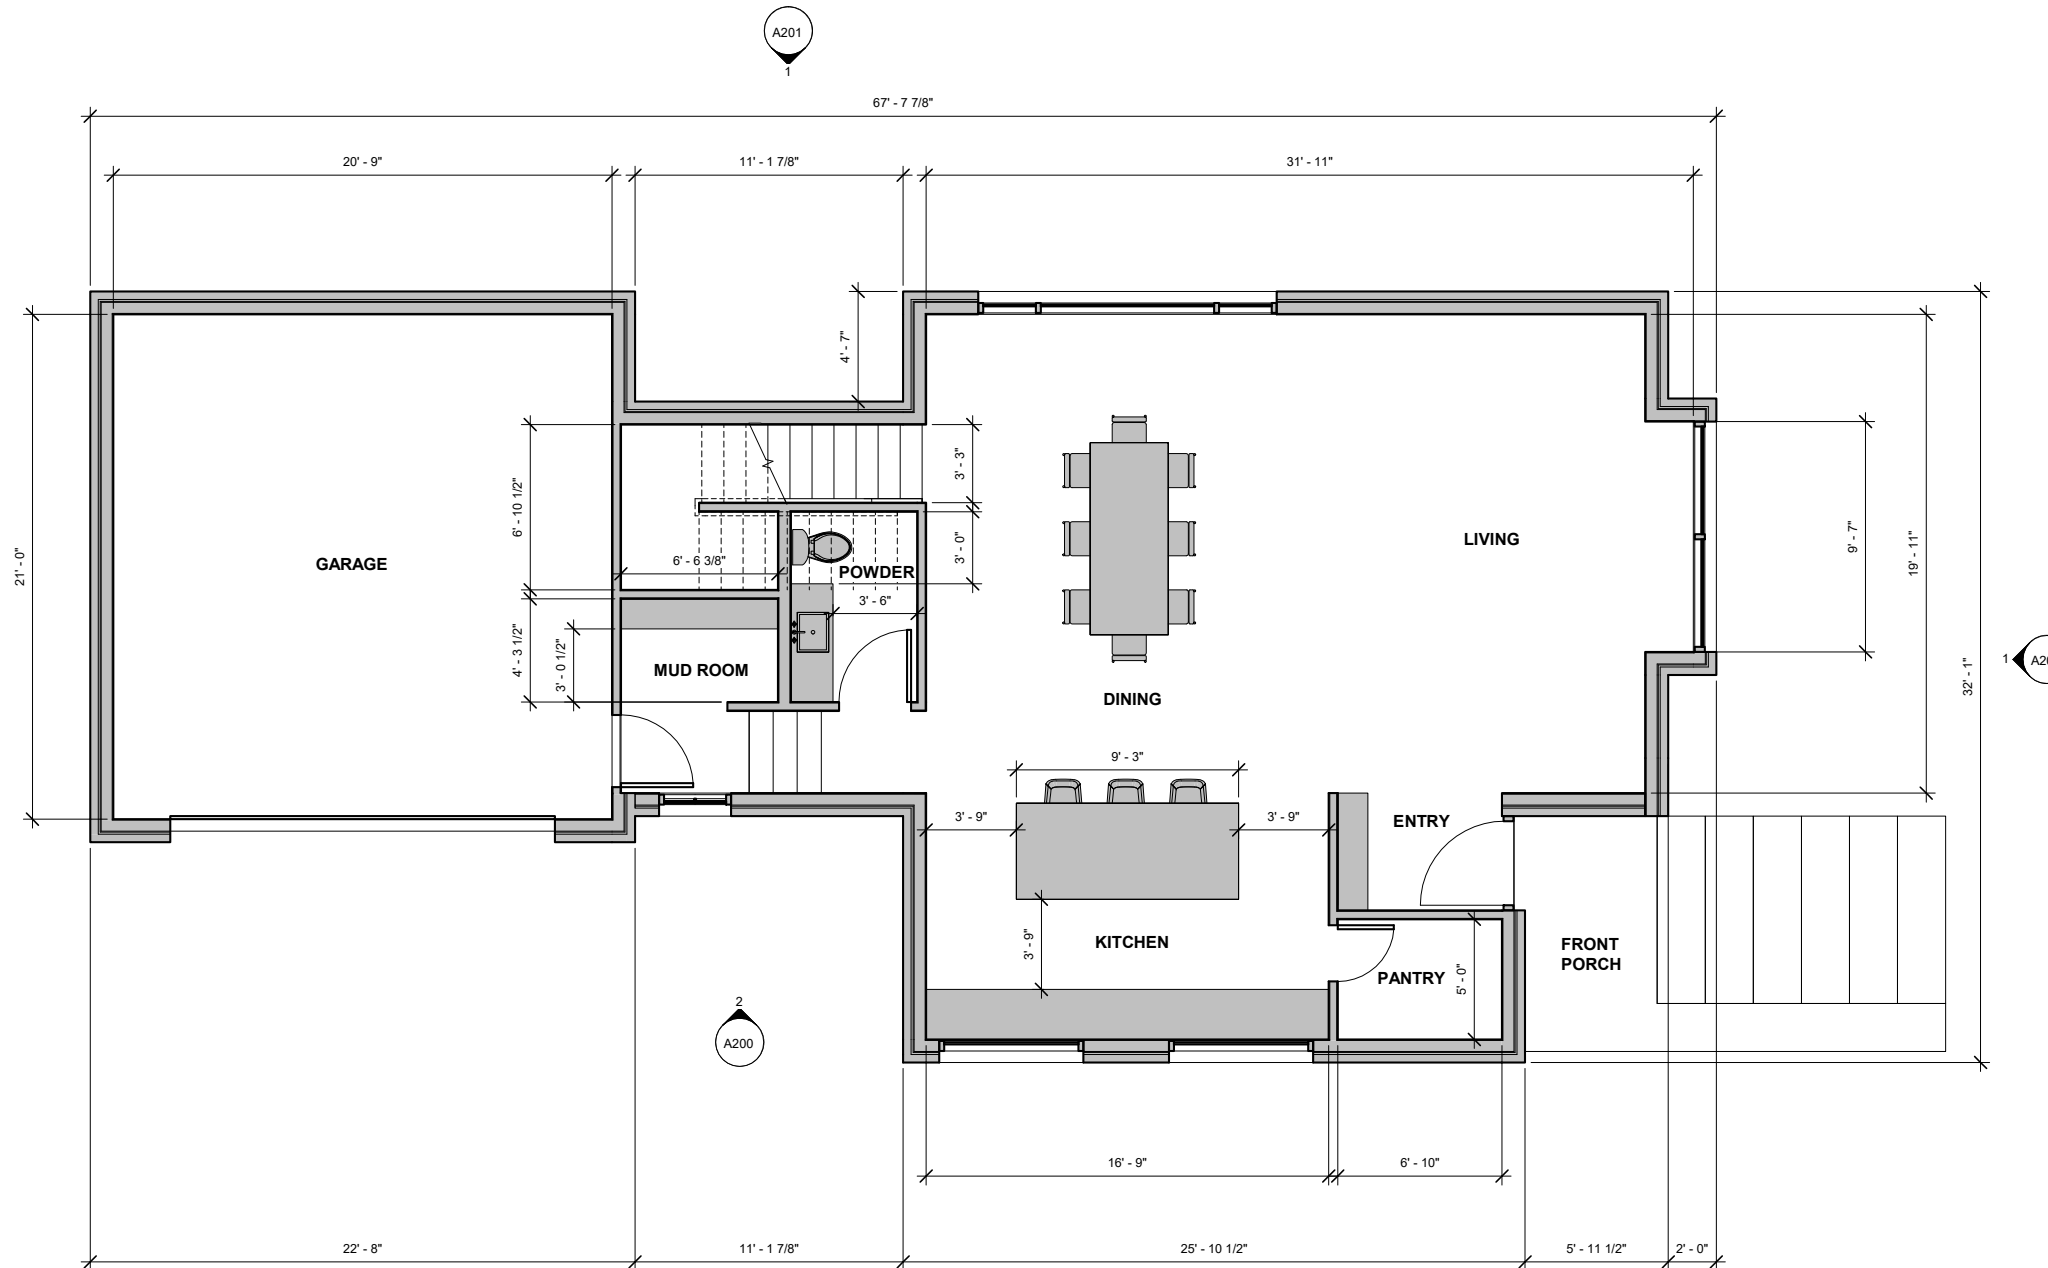

1 FLOOR 01 REFERENCE PLAN
1/4" = 1'-0"



**DAVEY MCEATHRON
ARCHITECTURE**
6806 SYRACUSE CV. AUSTIN TX 78723
DAVEY@DAVEYMARCH.COM
512-599-0660

HISTORIC REVIEW

ISSUE DATE: **09 JAN 2020**
PROJECT NUMBER: **DM191102**

REVISIONS:

NO	REFERENCE	ISSUED




09 JAN 2020

**807 MARIPOSA
HOUSE**
807 MARIPOSA DRIVE,
AUSTIN, TX 78704

**FLOOR 01
REFERENCE PLAN**

A110

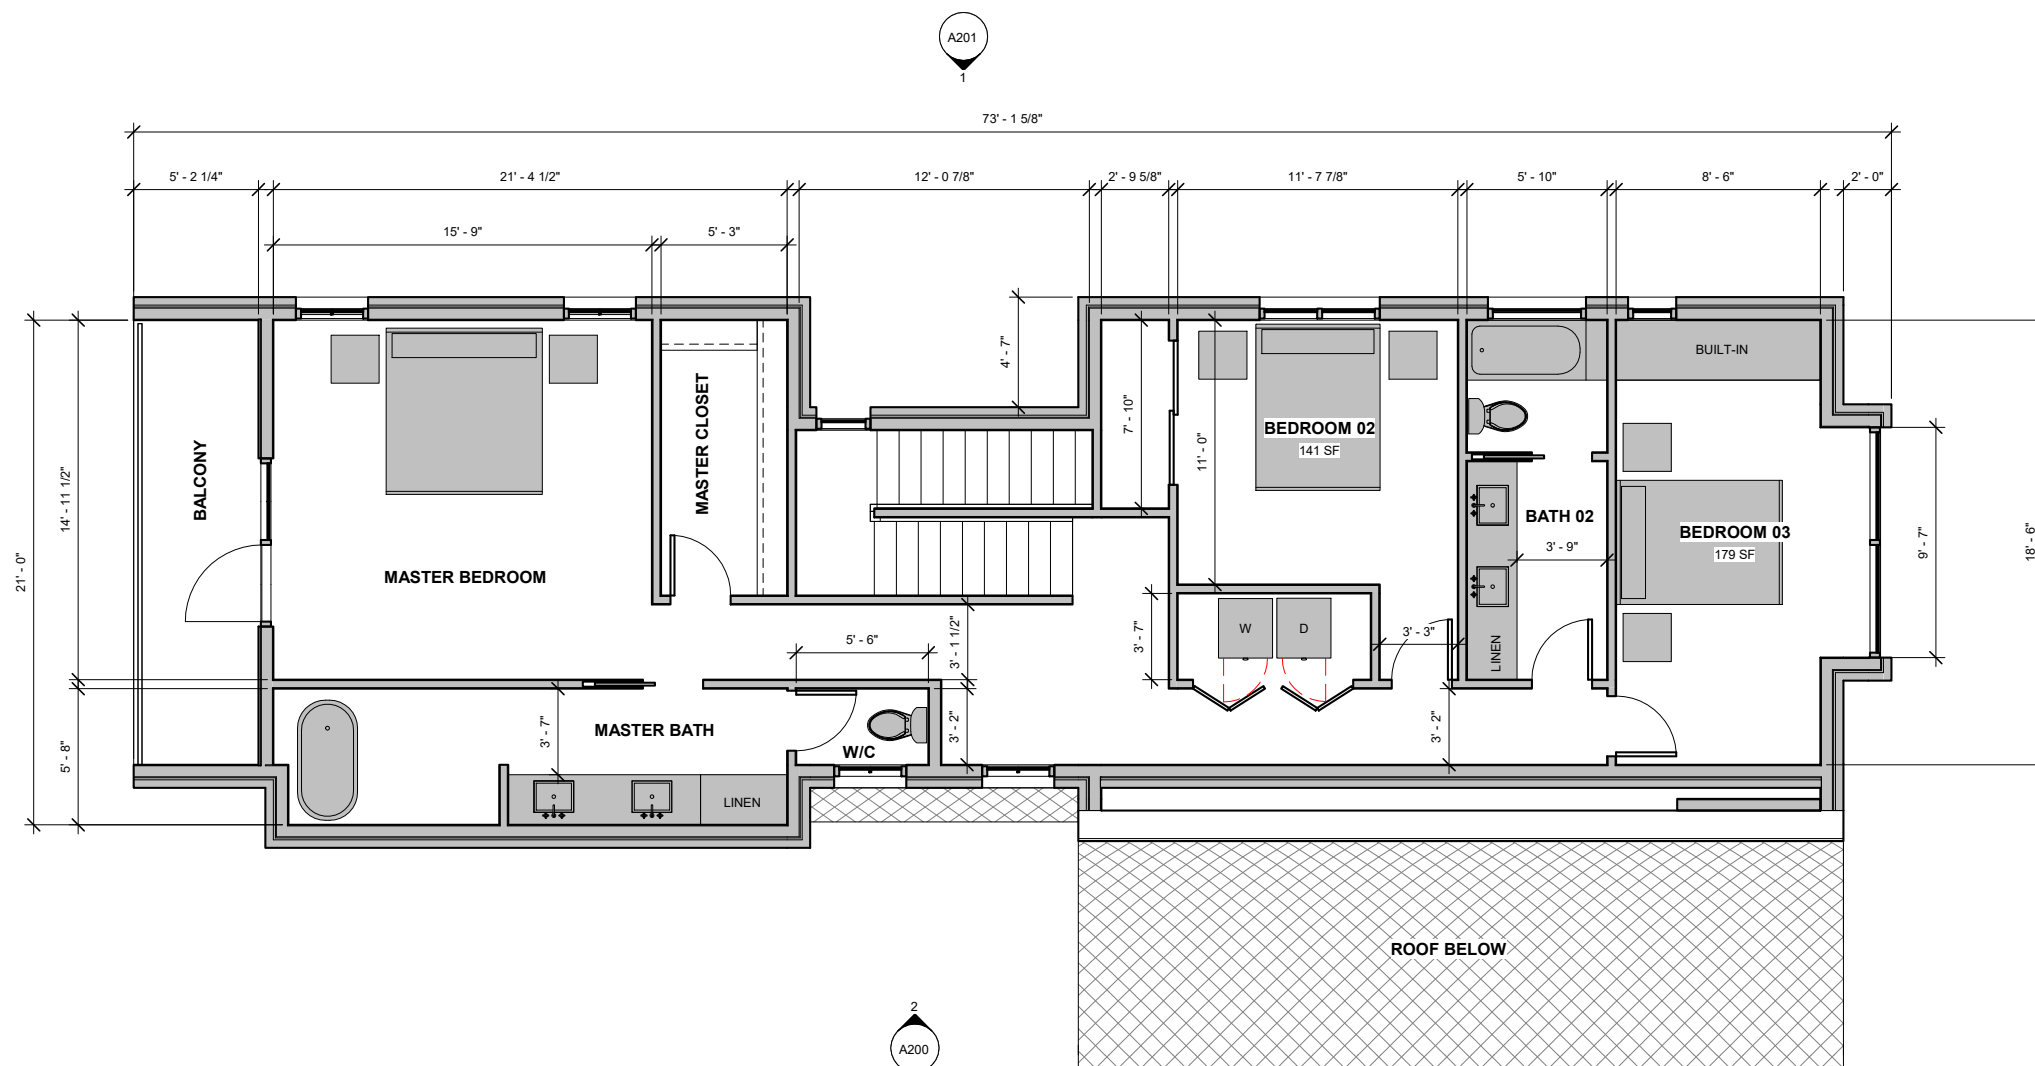

1 FLOOR 02 REFERENCE PLAN
1/4" = 1'-0"




**DAVEY MCEATHRON
ARCHITECTURE**
6806 SYRACUSE CV. AUSTIN TX 78723
DAVEY@DAVEYMARCH.COM
512-599-0660

HISTORIC REVIEW

ISSUE DATE: **09 JAN 2020**
PROJECT NUMBER: **DM191102**

REVISIONS:

NO	REFERENCE	ISSUED

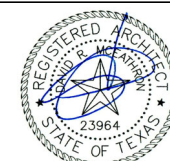


09 JAN 2020

**807 MARIPOSA
HOUSE**
807 MARIPOSA DRIVE,
AUSTIN, TX 78704

**FLOOR 02
REFERENCE PLAN**

A120

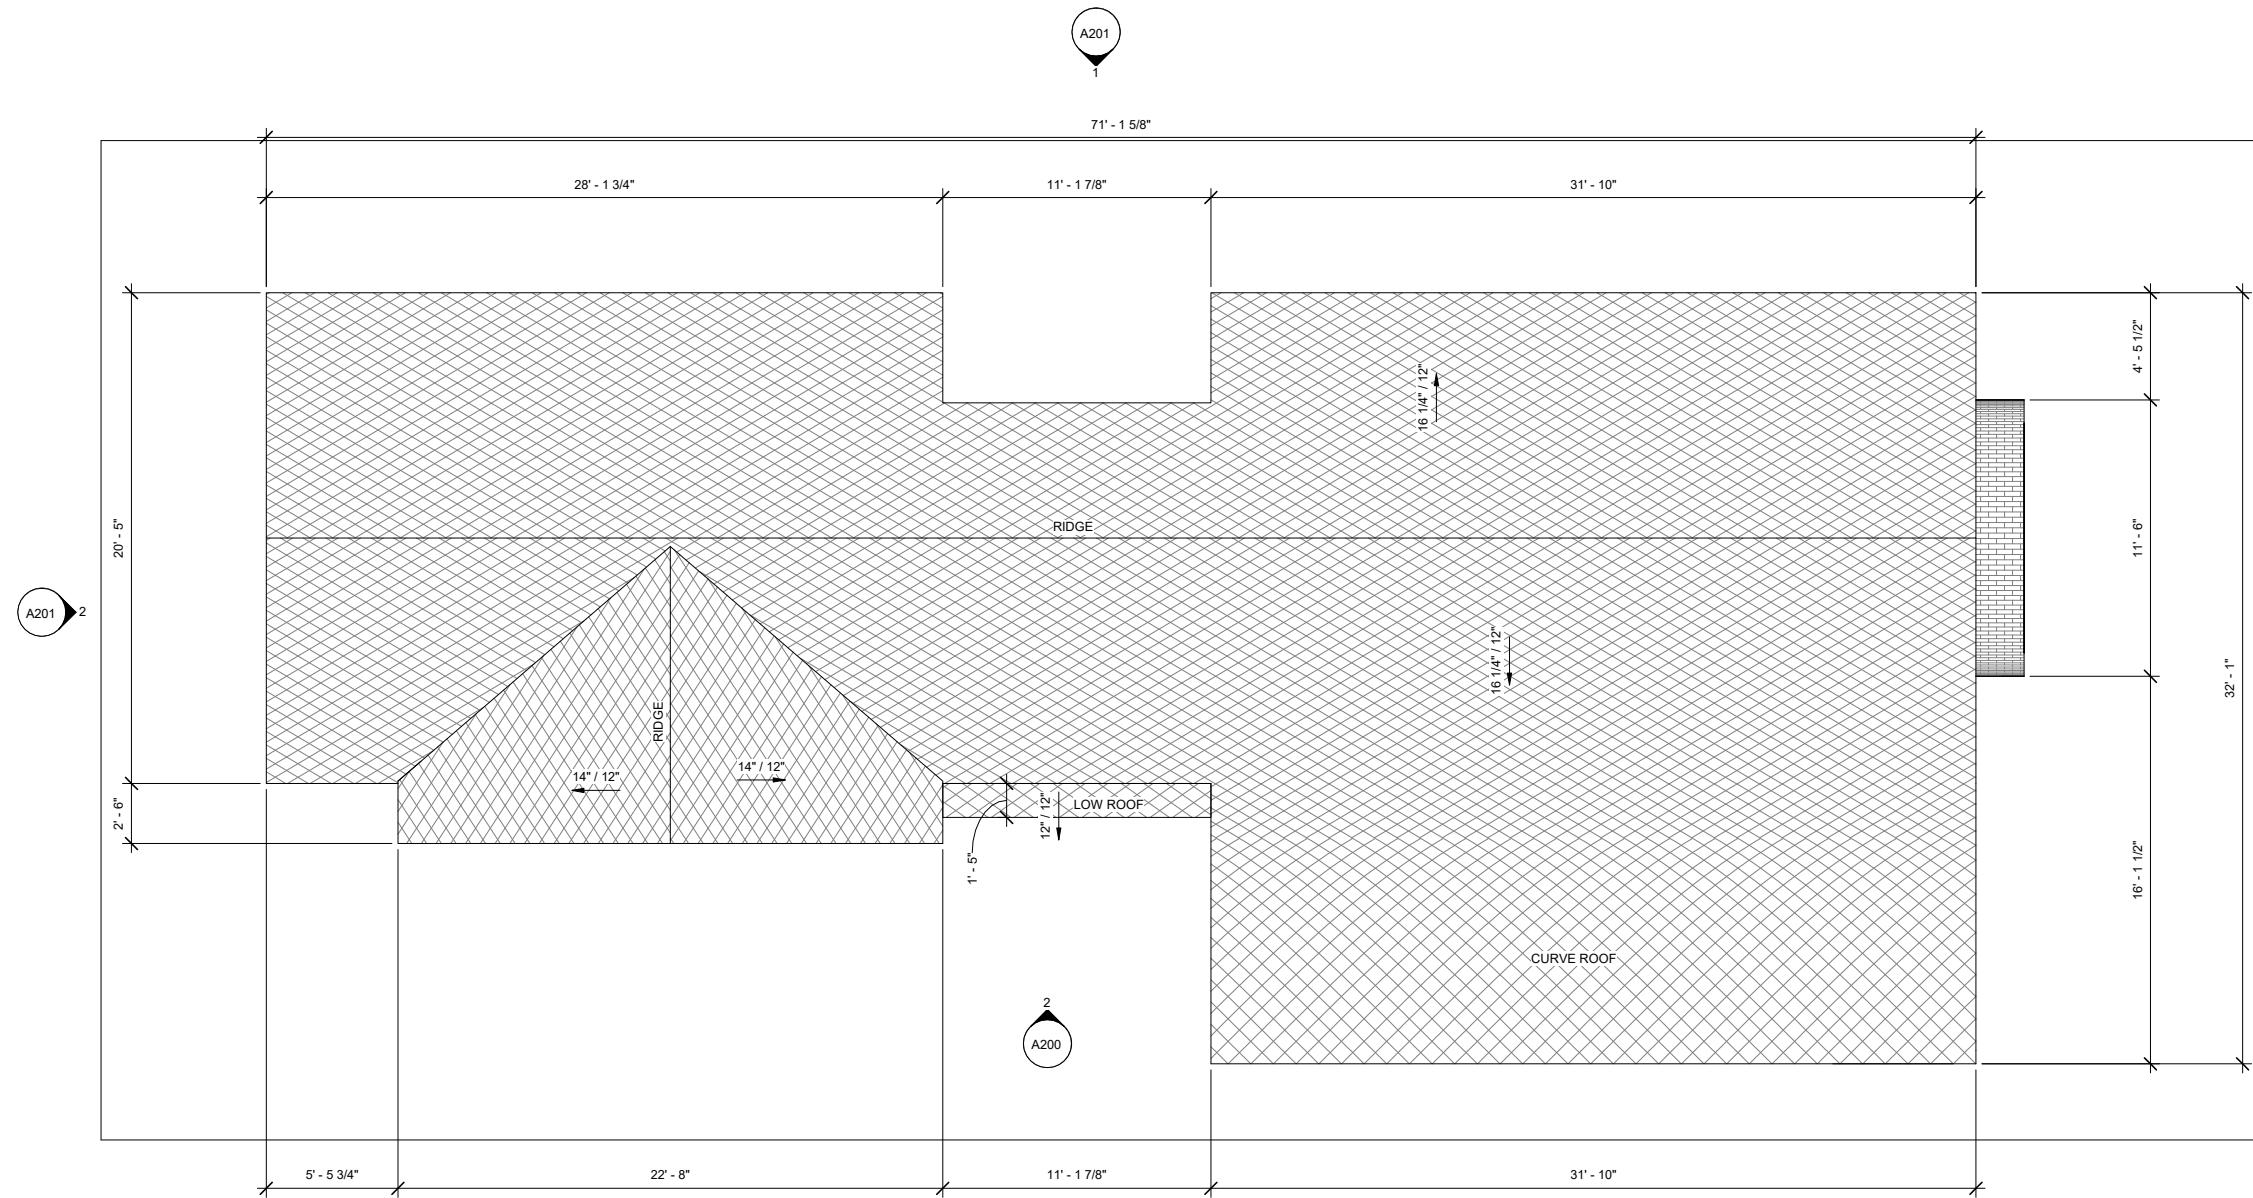


ARCHITECTURAL SHINGLES TO BE APPLIED ON ALL ROOF SURFACES.

1 ROOF
1/4" = 1'-0"



HISTORIC REVIEW		
ISSUE DATE:	09 JAN 2020	
PROJECT NUMBER:	DM191102	
REVISIONS:		
NO	REFERENCE	ISSUED

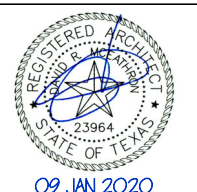


807 MARIPOSA HOUSE
807 MARIPOSA DRIVE,
AUSTIN, TX 78704

ROOF PLAN

A140



2 EAST ELEVATION
1/4" = 1'-0"

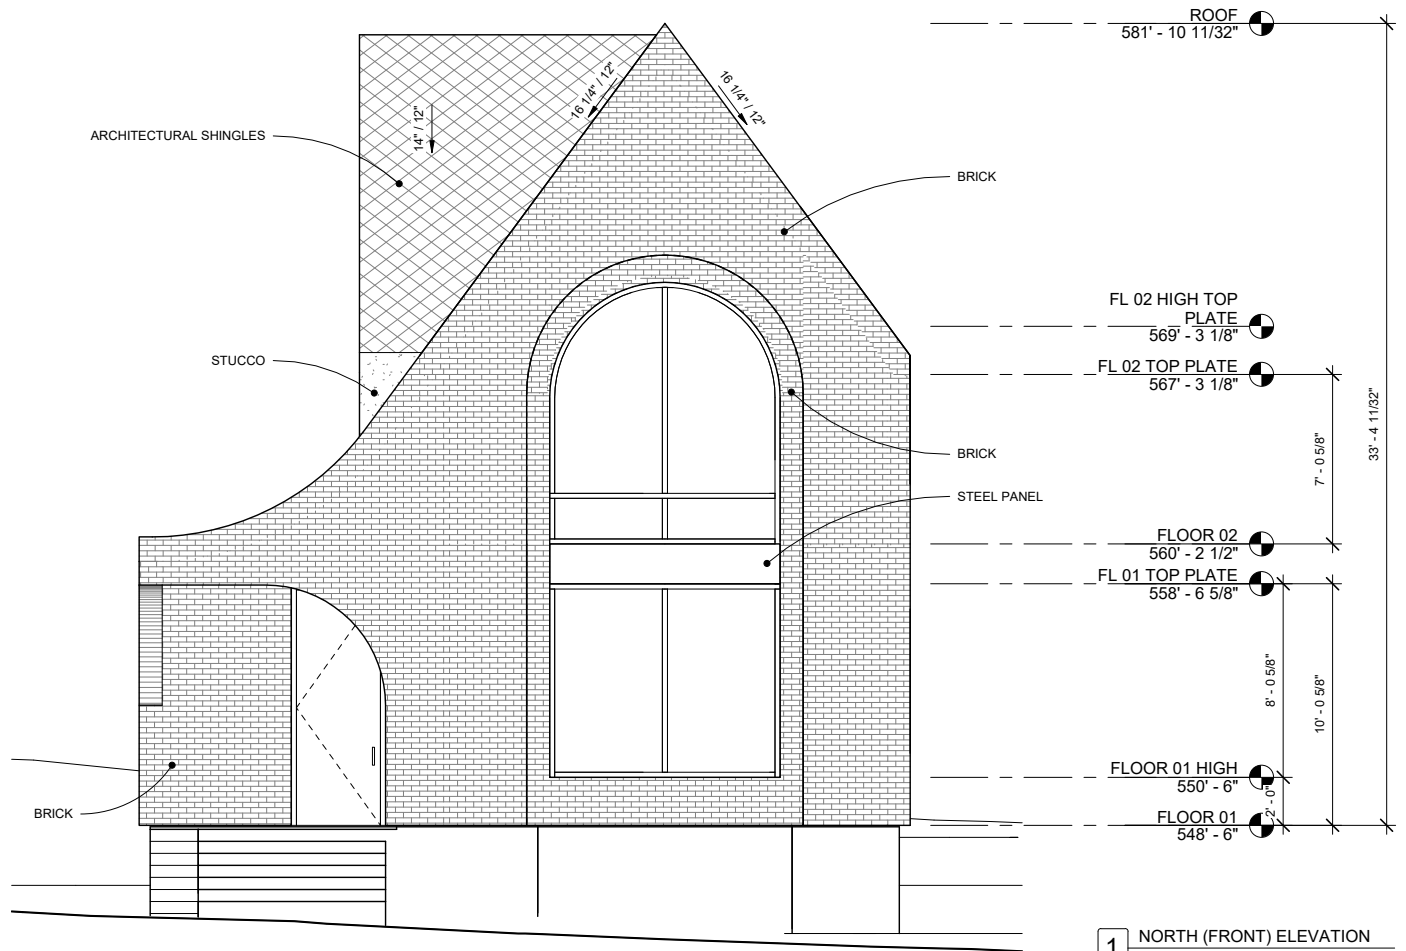

1 NORTH (FRONT) ELEVATION
1/4" = 1'-0"

DAVEY MCEATHRON ARCHITECTURE
6806 SYRACUSE CV. AUSTIN TX 78723
DAVEY@DAVEYMARCH.COM
512-599-0660

HISTORIC REVIEW

ISSUE DATE: **09 JAN 2020**
PROJECT NUMBER: **DM191102**

REVISIONS:


NO	REFERENCE	ISSUED

09 JAN 2020


807 MARIPOSA HOUSE
807 MARIPOSA DRIVE,
AUSTIN, TX 78704

EXTERIOR ELEVATIONS

A200

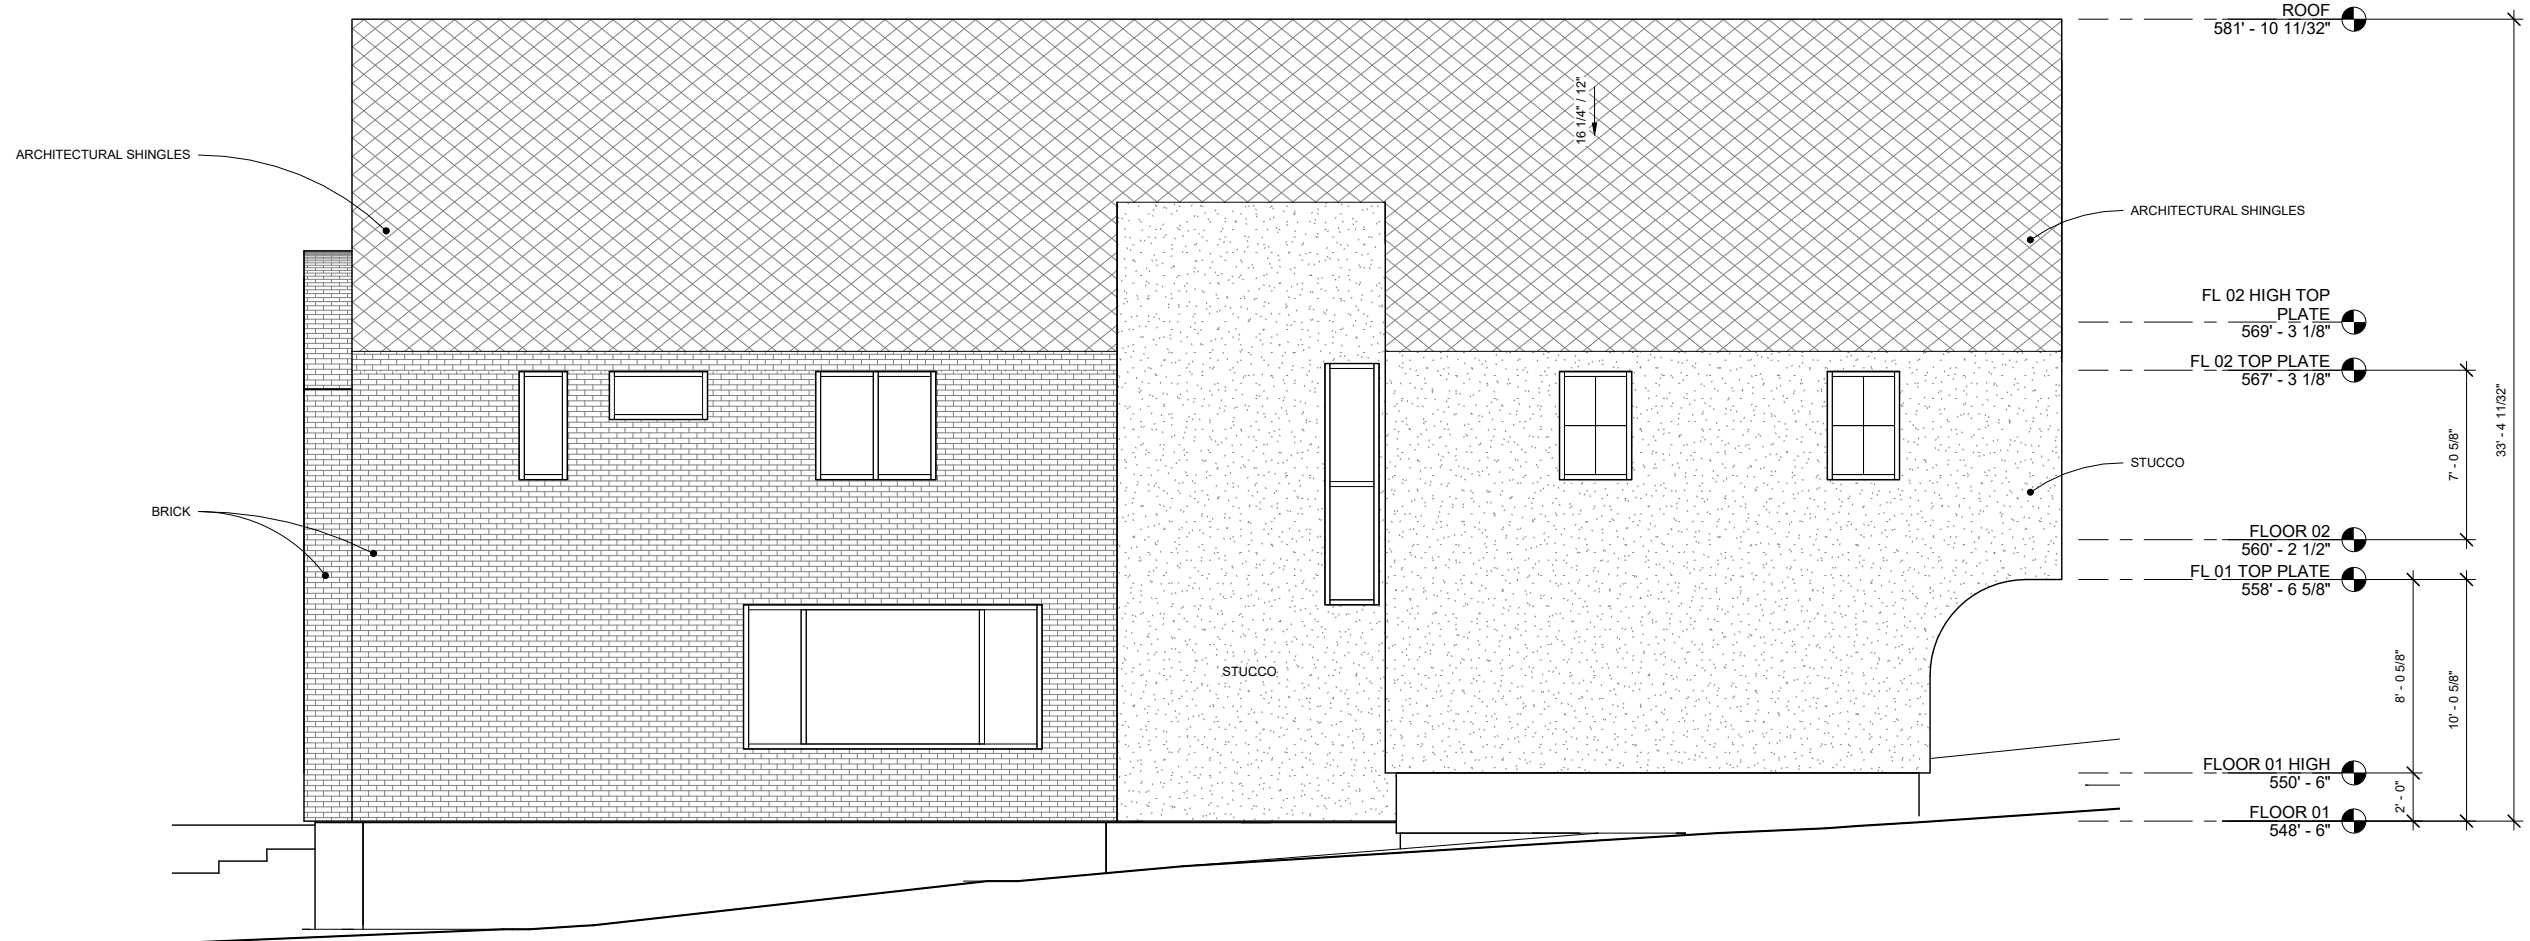


1 WEST ELEVATION
1/4" = 1'-0"

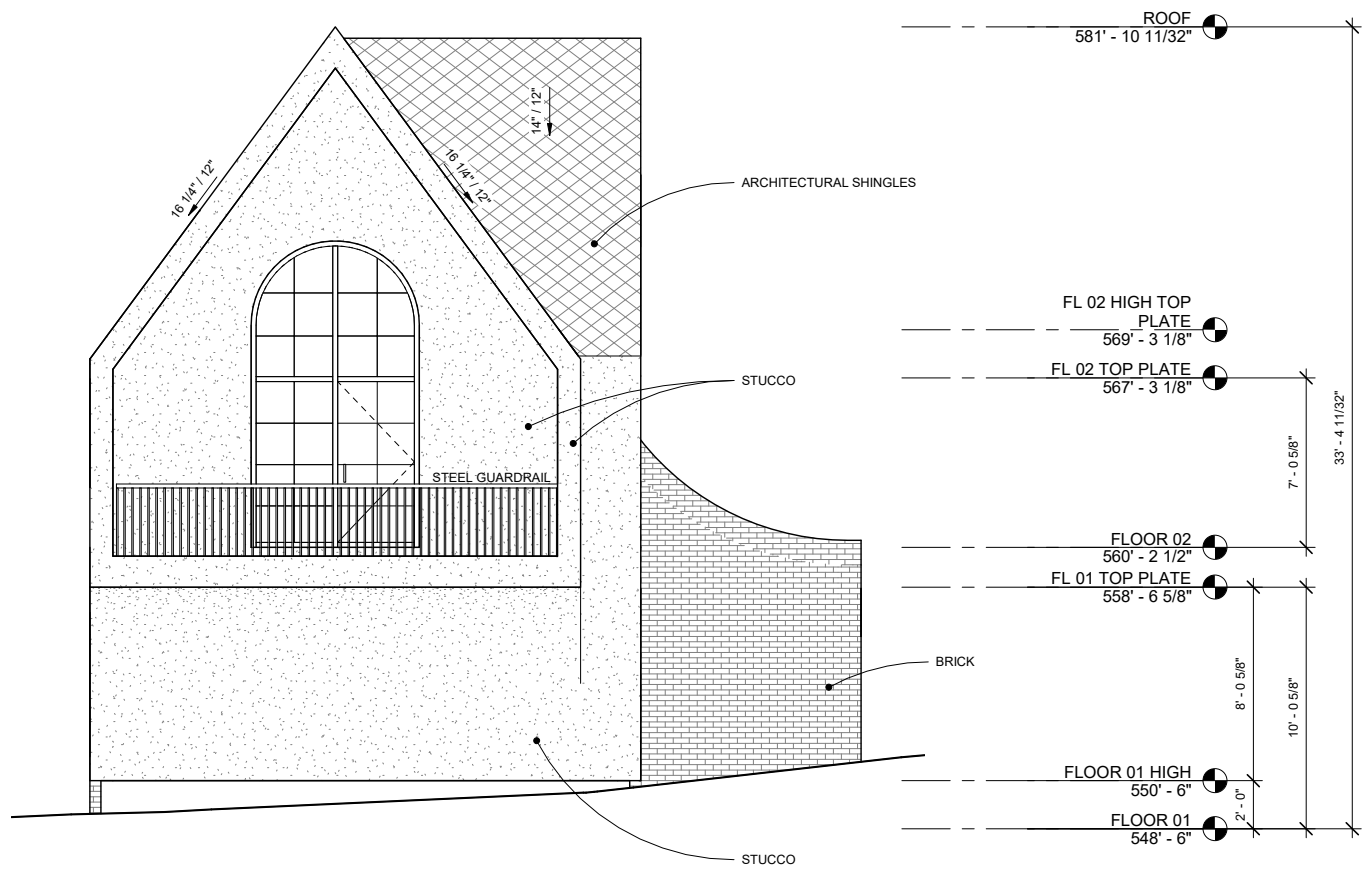

2 SOUTH ELEVATION
1/4" = 1'-0"

DAVEY MCEATHRON ARCHITECTURE
6806 SYRACUSE CV. AUSTIN TX 78723
DAVEY@DAVEYMARCH.COM
512-599-0660

HISTORIC REVIEW		
ISSUE DATE:	09 JAN 2020	
PROJECT NUMBER:	DM191102	
REVISIONS:		
NO	REFERENCE	ISSUED

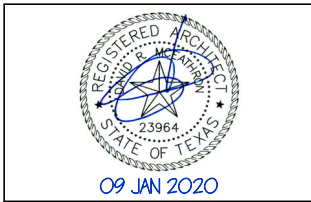

807 MARIPOSA HOUSE
807 MARIPOSA DRIVE,
AUSTIN, TX 78704

EXTERIOR ELEVATIONS

A201