




Mark Reynolds
 #8341 10/16/19

NOTE:
 RAILING, FASTENERS, ACCESSORIES, & APPURTENANCES SHALL BE CONSTRUCTED AND SECURED TO MEET CODE REQUIREMENTS-
 OPENINGS SHALL NOT ALLOW A 4" SPHERE TO PASS OR A 2" SPHERE @ BOTTOM- TOP RAIL SHALL BE 42" A.F.F. TYP.
 GUARD RAILING AT EXTERIOR SHALL BE OF TREATED 2 X 2 PICKETS
 INSTALL ALL RAILS SECURELY TO WITHSTAND 250# (MIN.) FORCE-
 PROVIDE SHOP DRAWINGS OF CONNECTORS, MATERIALS, & FINISHES
 STAIN & SEAL OR PAINT ALL WOOD MEMBERS

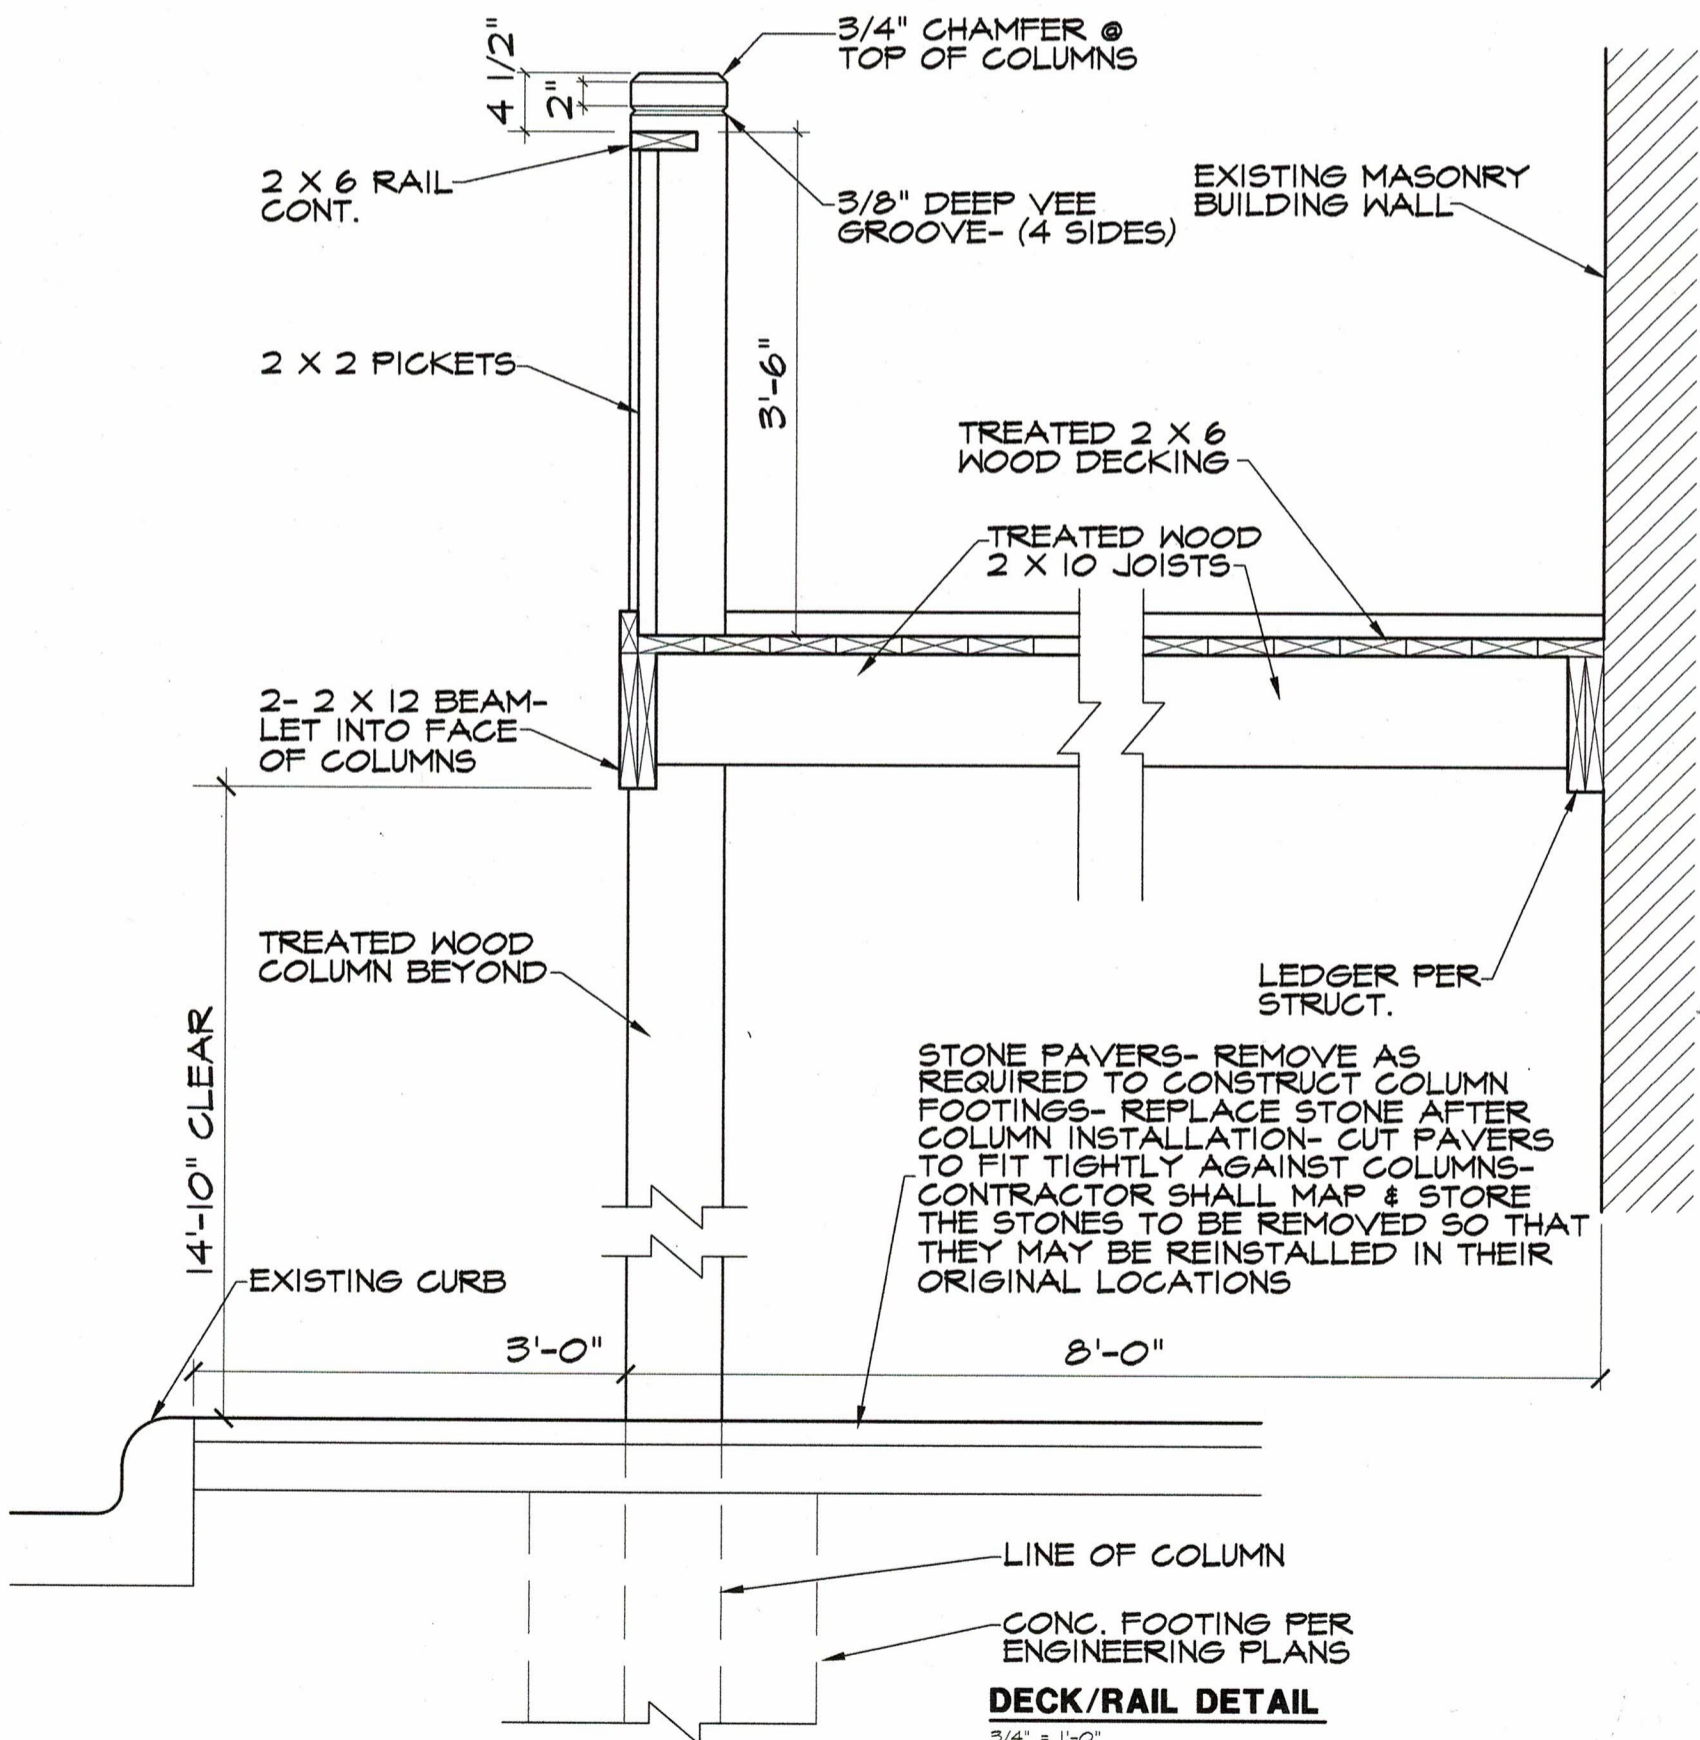

DECK/RAIL DETAIL
 3/4" = 1'-0"

MARK REYNOLDS AND ASSOCIATES
 ARCHITECTURE PLANNING
 3408 RED RIVER AUSTIN, TEXAS 78705
 E-MAIL reynoldstexas.net
 TELEPHONE 512-477-9726
 FAX 512-477-9756

PROJECT NO. 1736
CANOPY/DECK PLANS
 SHEET
A1
 304 EAST SIXTH STREET
 AUSTIN, TEXAS
 OF 3