

ZONING CHANGE REVIEW SHEET

CASE: C14-2019-0169 (4001 Parmer)

DISTRICT: 7

ADDRESS: 4001 West Parmer Lane

ZONING FROM: GR-CO

TO: GO

SITE AREA: 3.970 acres

PROPERTY OWNER: 4001 Creative Offices, LLC (Ellis Winstanley, Manager)

AGENT: Metcalfe Wolf Stuart & Williams (Michele Rogerson Lynch)

CASE MANAGER: Sherri Sirwaitis (512-974-3057, sherri.sirwaitis@austintexas.gov)

STAFF RECOMMENDATION:

The staff's recommendation is to grant GO, General Office District, zoning.

ZONING AND PLATTING COMMISSION ACTION / RECOMMENDATION:

February 4, 2020: Approved staff's recommendation of GO zoning by consent (9-0, J. Kiolbassa-absent); H. Smith-1st, N. Barrera-Ramirez-2nd.

CITY COUNCIL ACTION:

March 12, 2020

ORDINANCE NUMBER:

ISSUES: N/A

CASE MANAGER COMMENTS:

The property in question is an undeveloped area within an existing retail center located at the southwest corner of W. Parmer Lane and Amherst Drive. To the east, there is a former restaurant (Abel's North Grill and Tap House) that has been converted to office uses. Within the commercial development to the west there are restaurant, personal services and personal improvement services uses. To the north, there are financial services and office uses. To the south, there is an undeveloped area (floodplain) and a library (Austin Public Library-Milwood Branch). The applicant is requesting GO-CO zoning to develop a congregate living use (Please see Exhibit A – Applicant's Request Letter).

The staff recommends the applicant's request of General Office District zoning as the property meets the intent of the GO district. The site is part of a commercial retail center that fronts onto West Parmer Lane, an arterial roadway/state-maintained highway. The property is adjacent to commercial and office zoning that provides services to the surrounding areas. The subject tract is located along the West Parmer Lane Activity Corridor and just under a mile from the North Burnet/Gateway Regional Center to the south.

The applicant agrees with the staff's recommendation.

BASIS OF RECOMMENDATION:

1. *The proposed zoning should be consistent with the purpose statement of the district sought.*

General Office district is intended for offices and selected commercial uses predominately serving community and city-wide needs.

2. *Zoning changes should promote an orderly and compatible relationship among land uses.*

This 4 acre site is part of an existing retail center that fronts onto West Parmer Lane, an arterial roadway/state-maintained highway and a designated Activity Corridor. The property is surrounded by commercial and office zoning.

The applicant is proposing to develop the site with a congregate living facility. There will be adequate services to support this use from the commercial and office services to the north, east and west to the public library use located to the south on Amherst Drive.

EXISTING ZONING AND LAND USES:

	ZONING	LAND USES
<i>Site</i>	GR-CO	Undeveloped Area
<i>North</i>	GR-CO	Financial Services (Bancorp South), Office (Aspire Dental, Structural Health Chiropractic), General Retail Sales Convenience (Walgreens
<i>South</i>	GR	Undeveloped Area, Library (Austin Public Library-Millwood Branch)
<i>East</i>	LR-CO, LO	Office (former Abel's North Grill and Tap House)
<i>West</i>	GR-CO, LO	Retail Center (It's a Grind Coffee House, Top Hair and Nails Spa, Rick's Cleaners, Silver Grill Café, Kolache Factory, Hair Nook, Pitalicious, Greencare Massage, Thai Cuisine), North Austin Sleep Center

NEIGHBORHOOD ORGANIZATIONS:

Austin Independent School District
 Bike Austin
 Friends of Austin Neighborhoods
 Homeless Neighborhood Association
 Milwood Neighborhood Association
 Neighborhood Empowerment Foundation
 North Growth Corridor Alliance
 Northwood Neighborhood Association
 Preston Oaks Owners Association
 SELTEXAS
 Sierra Club, Austin Regional Group
 Walnut Crossing Neighborhood Association

AREA STUDY: North Lamar Area Study

TIA: Not Required

WATERSHED: Walnut Creek

NEIGHBORHOOD ORGANIZATIONS:

Austin Independent School District
 Bike Austin
 Friends of Austin Neighborhoods
 Homeless Neighborhood Association
 Milwood Neighborhood Association
 Neighborhood Empowerment Foundation
 North Growth Corridor Alliance
 Northwood Neighborhood Association
 Preston Oaks Owners Association

SELTEXAS

Sierra Club, Austin Regional Group

Walnut Crossing Neighborhood Association

AREA CASE HISTORIES:

NUMBER	REQUEST	COMMISSION	CITY COUNCIL
C14-2018-0046 (4001 W. Parmer Lane)	GR-CO to GR-MU	10/16/18: Granted indefinite postponement request by the staff due to TIA by consent (7-0, A. Tatkow-abstain, D. Breithaupt, S. Lavani and N. Barrera-Ramirez-absent); D. King-1 st , B. Evans-2 nd . 4/17/19: Case withdrawn by the applicant	N/A
C14-2017-0051 (Waters Park Commercial)	RR, LO and GO to Tract 1: CS-1-CO and Tract 2: GR- CO	3/06/18: Motion to deny the rezoning request (8-1, A. Tatkow-No, J. Kiolbassa and D. Breithaupt- absent); B. Greenberg-1 st , B. King-2 nd .	The agent submitted an e-mail on March 29, 2018 requesting to withdrawn the rezoning request. Therefore, no action is required.
C14-2011-0076 (Mopac Mini Storage: 2707 O'Neal Lane)	RR to CS	8/16/11: Approved staff's recommendation of CS zoning by consent (6-0, G. Rojas-absent); D. Tiemann-1 st , G. Bourgeois-2 nd .	9/22/11: Approved CS zoning on consent on all 3 readings (7-0); B. Spelman-1 st , L. Morrison-2 nd .
C14-2010-0168 (Weirdo's 2: 2900 O'Neal Lane)	GR to CS-1	12/07/10: Approved CS-1-CO zoning, with condition to prohibit Adult Oriented Businesses (5-0, Seeger, Tiemann-absent); Baldrige-1 st , Bourgeois-2 nd .	11/13/11: Approved CS-1-CO (7-0); all 3 readings
C14-2010-0167 (Weirdo's 1: 12408 North Mopac Expressway Service Road South Bound)	GR to CS-1	12/07/10: Approved CS-1-CO zoning, with condition to prohibit Adult Oriented Businesses (5-0, Seeger, Tiemann-absent); Baldrige-1 st , Bourgeois-2 nd .	11/13/11: Approved CS-1-CO zoning on consent on all 3 readings (7-0); Spelman-1 st , Morrison-2 nd .
C14-03-0160: 3100 West Parmer Lane	DR, RR to SF-2	12/16/03: Approved SF-2-CO zoning, with condition limiting the site to 38 residential units (7-1, J. Martinez-Nay, C. Hammond-absent); J. Cortez-1 st , M. Whaley-2 nd .	1/15/04: Approved ZAP rec. of SF-2-CO by consent (6-0, McCracken-off dais); all 3 readings
C14-00-2145 (Hydrolab: 3400	IP to IP-CO	8/15/00: Approved staff rec. of IP-CO (8-0), with conditions that terms of 12/20/99	9/28/00: Approved IP-CO (7-0); 1 st reading

Oak Creek Drive)		MTG/Agreement between applicant and neighborhood association be part of the zoning (8-0, SA-Off dais)	
C14-97-0058 (Safe-T Stor: North Mopac Expressway NB)	to CS	8/05/97: Approved CS-CO w/ 2,000 vehicle trip per day limit (9-0)	9/04/97: Approved CS-CO, w/conditions (7-0); all 3 readings
C14-85-149: The North Lamar Area Study Rezoning		12/15/98: Approved staff's rec. of restrictive covenant amendment (7-0)	1/14/99: Approved PC rec. of amending restrictive covenant w/conditions (7-0)

RELATED CASES:

C14-85-149 – North Lamar Area Study
C8-2019-0063.0A - Subdivision Case
SP-2019-0170C – Site Plan Case

EXISTING STREET CHARACTERISTICS:

Name	ROW	Pavement	Classification	Sidewalks	Bicycle Route	Capital Metro (within ¼ mile)
Amherst Drive	90 feet	67 feet (includes median)	Collector	Yes	Yes, buffered bike lane	Yes
Parmer Lane	208 ft.	140 feet (includes median)	Arterial	No	Yes, bike lane	Yes

OTHER STAFF COMMENTS:

Comprehensive Planning

The subject tract for this zoning case is located along the **West Parmer Lane Activity Corridor** and just under a mile from the North Burnet/Gateway Regional Center to the south. This zoning case is located on the southwest corner of W. Parmer Lane (Hwy 734) and Amherst Drive, on a 4-acre parcel, within an existing retail center. The property is not located within the boundaries of a neighborhood planning area. Surrounding land uses includes a drugstore, medical offices and single family housing to the north; to the south is a public library, two private schools, a church, and a nursing home; to the west are single family houses and office buildings; and to the east are retail and office uses. The proposed use is a congregate living facility.

Connectivity

There are public sidewalks and bike lanes located along Amherst Drive. West Parmer Lane has unmarked bike lanes but no public sidewalks abutting this property. However, the public sidewalk system resumes going eastbound on Parmer Lane of Amherst Drive. A Cap Metro transit stop is located across the street on Amherst Drive. The mobility and connectivity options in this area are average.

Imagine Austin

The Imagine Austin Growth Concept Map identifies this project as being located along an existing **Activity Corridor** (W. Parmer Lane). **Activity Corridors** are designated for additional people and jobs and are intended to allow people to reside, work, shop, access services without traveling far distances. Corridors are characterized by a variety of activities and types of buildings located along the roadway — shopping, restaurants and cafés, parks, schools, single-family houses, apartments, public buildings, houses of worship, mixed-use buildings, and offices.

The following Imagine Austin policies are applicable to this case:

- **LUT P3.** Promote development in compact centers, communities, or **along corridors** that are connected by roads and transit that are designed to encourage walking and bicycling, and reduce health care, housing and transportation costs.
- **LUT P4.** Protect neighborhood character by directing growth to areas of change that includes designated redevelopment areas, **corridors** and infill sites. Recognize that different neighborhoods have different characteristics and new and infill development should be sensitive to the predominant character of these communities.
- **LUT P5.** Create healthy and family-friendly communities through development that includes a **mix of land uses and housing types** and affords realistic opportunities for transit, bicycle, and pedestrian travel and provides both community gathering spaces, parks and safe outdoor play areas for children.

Based upon this property being situated along an **Activity Corridor**, which supports residential uses; and the Imagine Austin policies referenced above that supports a variety of development, including residential uses, this proposal supports the Imagine Austin Comprehensive Plan.

Environmental

The site is located over the North Edwards Aquifer Recharge Zone. The site is in the Walnut Creek Watershed, which is classified as a Suburban Watershed by Chapter 25-8 of the City's Land Development Code. It is in the Desired Development Zone.

Under current watershed regulations, development or redevelopment on this site will be subject to the following impervious cover limits:

<i>Development Classification</i>	<i>% of Gross Site Area</i>	<i>% of Gross Site Area with Transfers</i>
Single-Family Residential (min. lot size 5750 sq. ft.)	45%	50%
One or Two Family Residential (lot size < 5750 sq. ft.)	55%	60%
Multifamily Residential	60%	65%
Commercial	65%	70%

According to floodplain maps there is a floodplain within or adjacent to the project location. Based upon the location of the floodplain, offsite drainage should be calculated to determine whether a Critical Water Quality Zone exists within the project location.

Standard landscaping and tree protection will be required in accordance with LDC 25-2 and 25-8 for all development and/or redevelopment.

Site Plan

Site plans will be required for any new development other than single-family or duplex residential.

Any development which occurs in an SF-6 or less restrictive zoning district which is located 540 feet or less from property in an SF-5 or more restrictive zoning district will be subject to compatibility development regulations.

Any new development is subject to Subchapter E. Design Standards and Mixed Use.
Additional comments will be made when the site plan is submitted.

Compatibility Standards

The site is subject to compatibility standards. Along the west property line, the following standards apply:

- No structure may be built within 25 feet of the property line.
- No structure in excess of two stories or 30 feet in height may be constructed within 50 feet of the property line.
- No structure in excess of three stories or 40 feet in height may be constructed within 100 feet of the property line.
- No parking or driveways are allowed within 25 feet of the property line.
- A landscape area at least 25 feet wide is required along the property line. In addition, a fence, berm, or dense vegetation must be provided to screen adjoining properties from views of parking, mechanical equipment, storage, and refuse collection.
- For a structure more than 100 feet but not more than 300 feet from property zoned SF-5 or more restrictive, height limitation is 40 feet plus one foot for each 10 feet of distance in excess of 100 feet from the property line.
- An intensive recreational use, including a swimming pool, tennis court, ball court, or playground, may not be constructed 50 feet or less from adjoining SF-3 property.

- A landscape area at least 25 feet in width is required along the property line if the tract is zoned LR, GO, GR, L, CS, CS-1, or CH.

Transportation

A traffic impact analysis was not required for this case because the traffic generated by the proposed zoning does not exceed the threshold of 2,000 vehicle trips per day. [LDC 25-6-113]. Additional right-of-way maybe required at the time of subdivision and/or site plan.

The adjacent street characteristics table is provided below:

Name	ROW	Pavement	Classification	Sidewalks	Bicycle Route	Capital Metro (within ¼ mile)
Parmer lane	200'	Multiple Lanes with median	ASMP Level 4 (TXDOT)	No	Yes	No

Austin Water Utility

The landowner intends to serve the site with City of Austin water and wastewater utilities. The landowner, at own expense, will be responsible for providing any water and wastewater utility improvements, offsite main extensions, utility relocations and or abandonments required by the land use. The water and wastewater utility plan must be reviewed and approved by Austin Water for compliance with City criteria and suitability for operation and maintenance.

Depending on the development plans submitted, water and or wastewater service extension requests may be required. All water and wastewater construction must be inspected by the City of Austin.

The landowner must pay the City inspection fee with the utility construction. The landowner must pay the tap and impact fee once the landowner makes an application for a City of Austin water and wastewater utility tap permit.

INDEX OF EXHIBITS TO FOLLOW

- A: Zoning Map
- B. Aerial Map
- C. Applicant's request letter

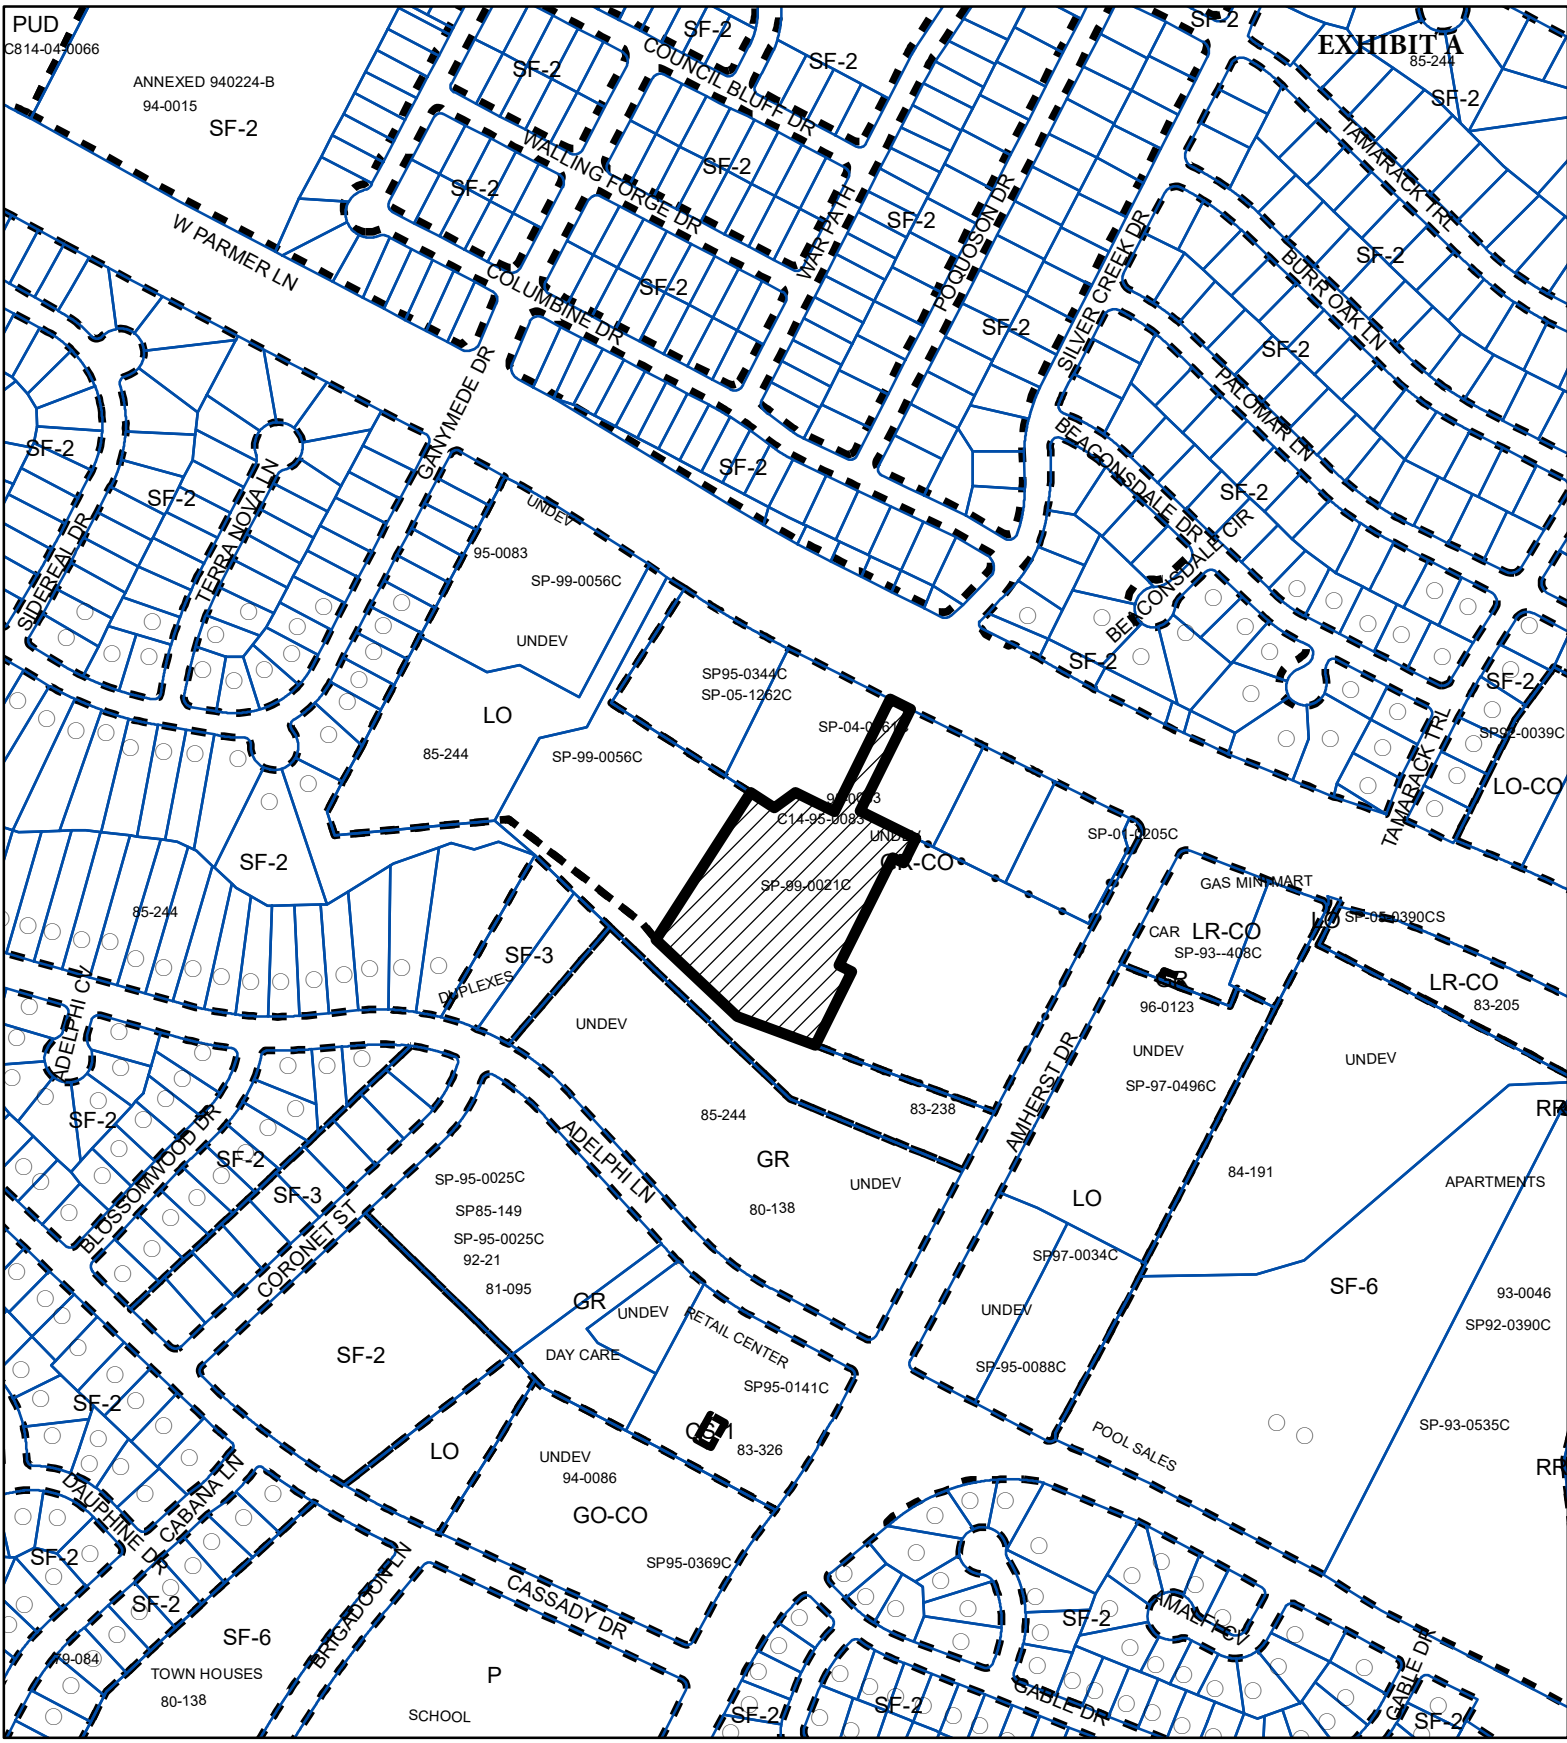


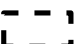


EXHIBIT A
85-244

PUD
CB14-04-0066
ANNEXED 940224-B
94-0015
SF-2

ZONING

ZONING CASE#: C14-2019-0169

-  SUBJECT TRACT
-  PENDING CASE
-  ZONING BOUNDARY



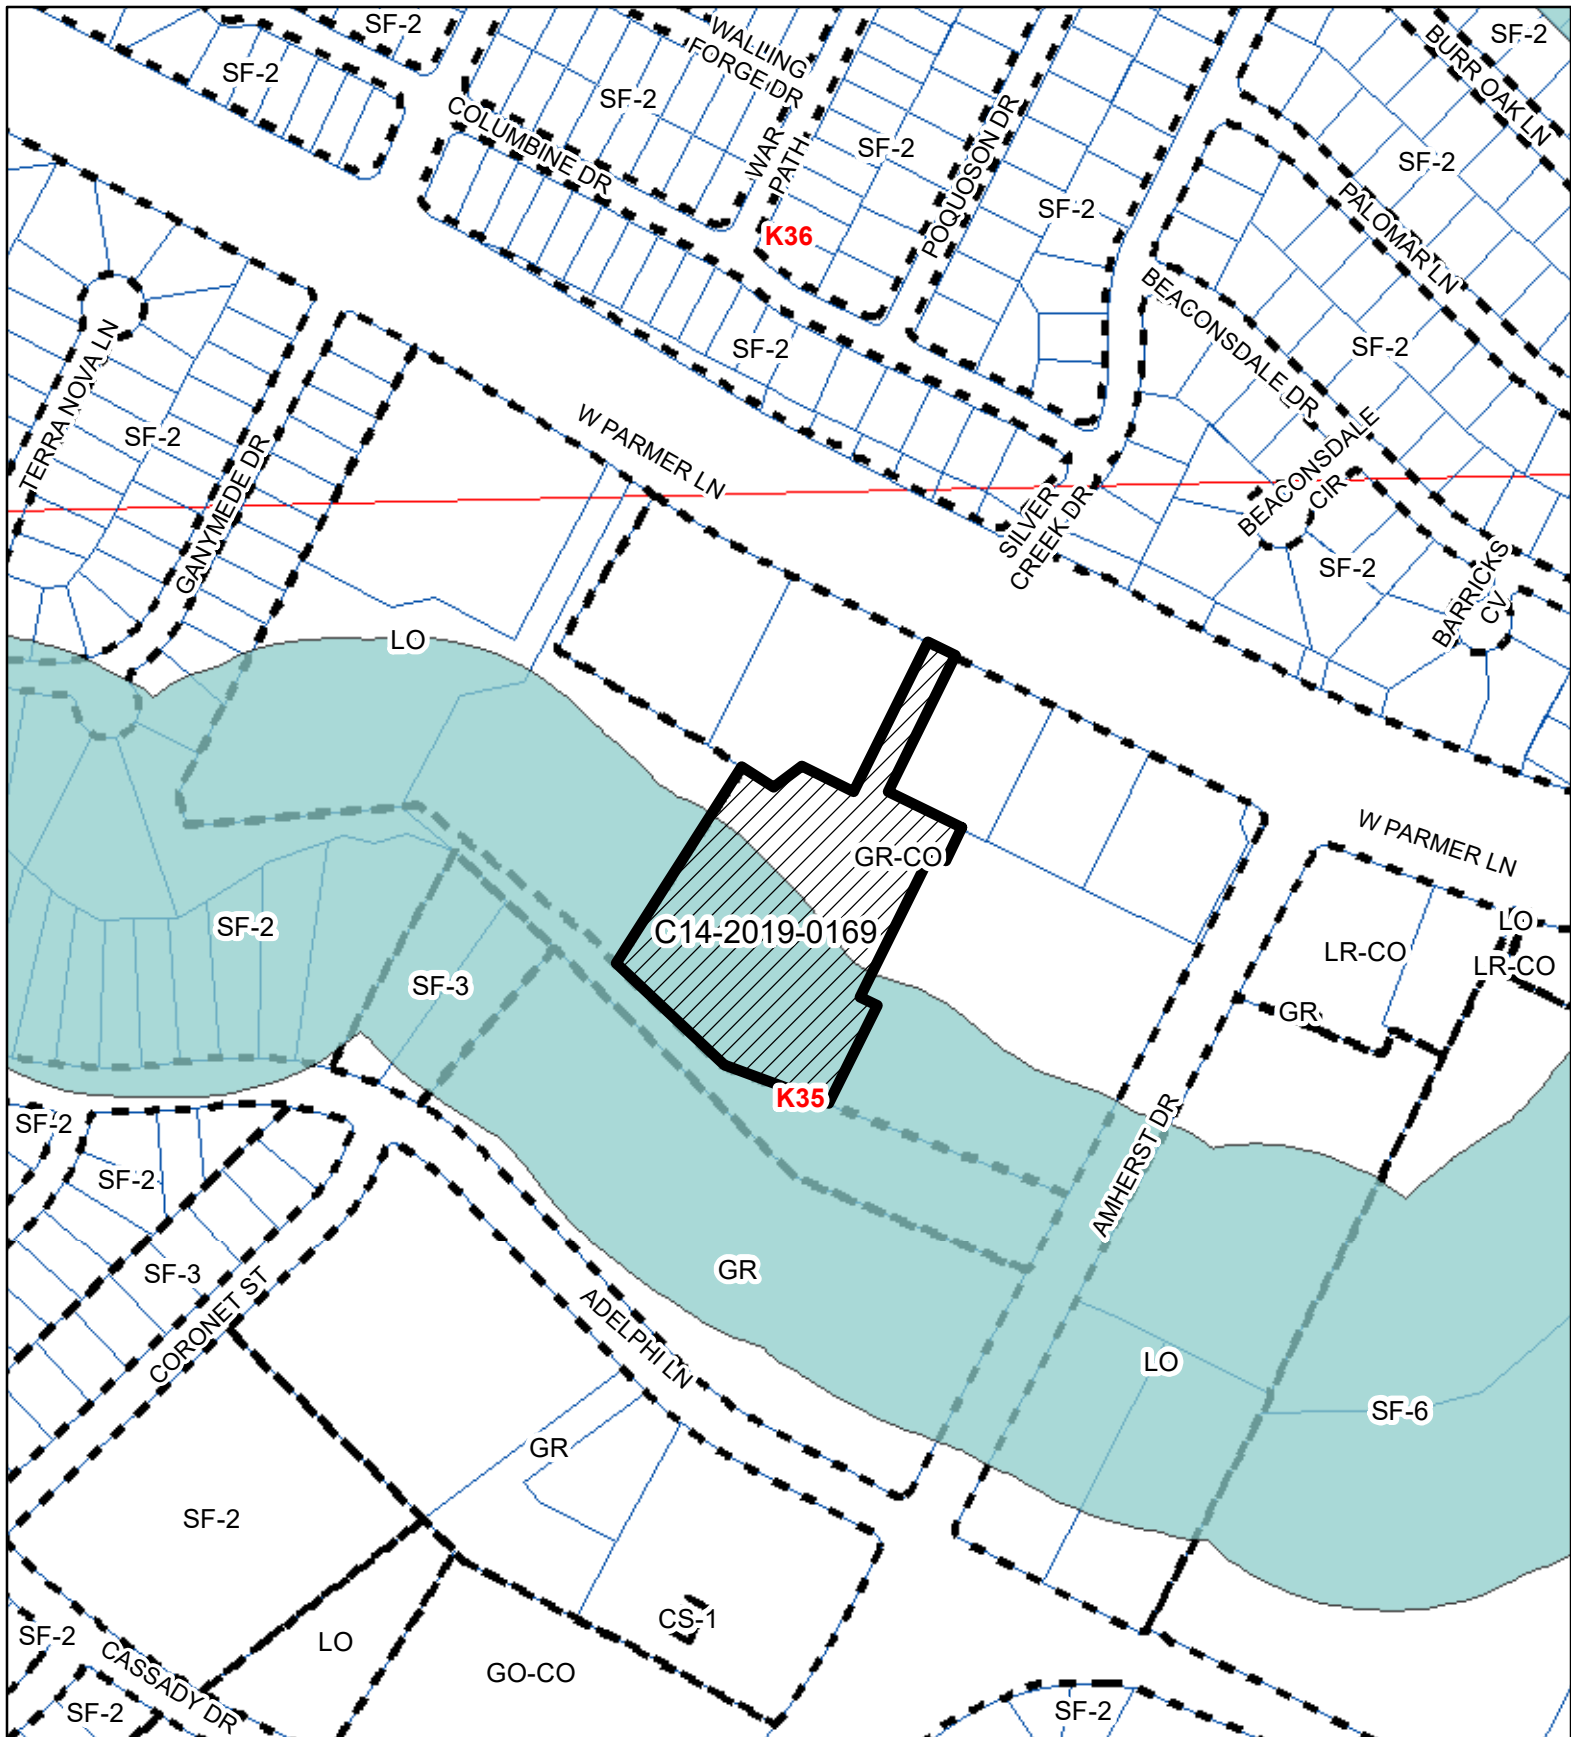
1" = 400'

This product is for informational purposes and may not have been prepared for or be suitable for legal, engineering, or surveying purposes. It does not represent an on-the-ground survey and represents only the approximate relative location of property boundaries.

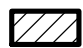
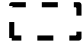


This product has been produced by CTM for the sole purpose of geographic reference. No warranty is made by the City of Austin regarding specific accuracy or completeness.



Created: 12/31/2019



1" = 300'

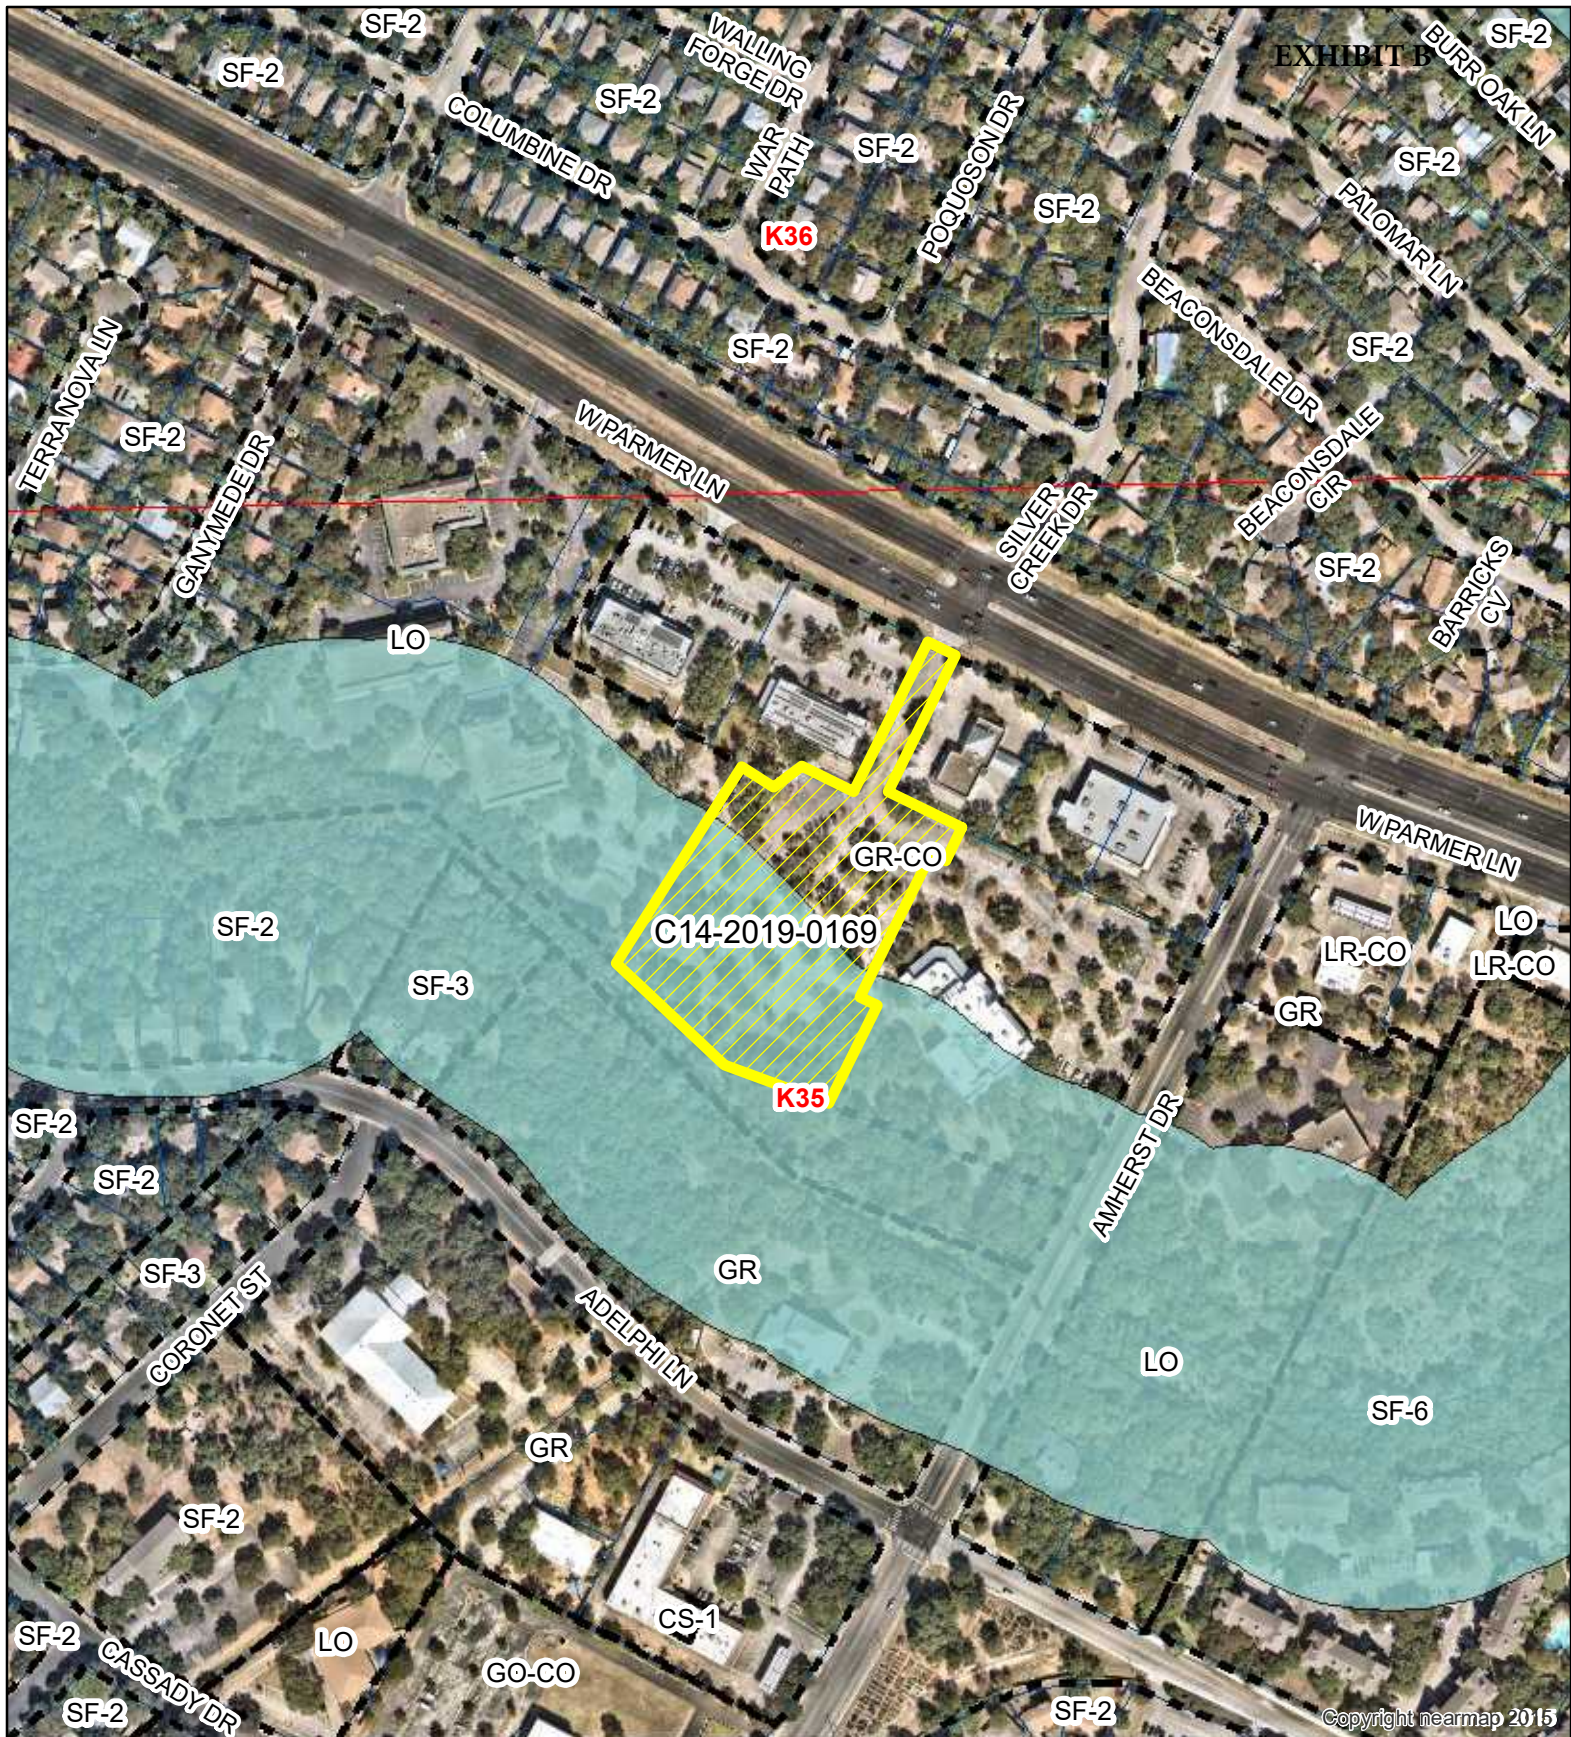
-  SUBJECT TRACT
-  ZONING BOUNDARY
-  PENDING CASE
-  CREEK BUFFER

4001 W PARMER LANE

ZONING CASE#: C14-2019-0169
 LOCATION: 4001 W PARMER LANE
 SUBJECT AREA: 4.0 ACRES
 GRID: K35
 MANAGER: Sherri Sirwaitis



This map has been produced by the Communications Technology Management Dept. on behalf of the Planning Development Review Dept. for the sole purpose of geographic reference. No warranty is made by the City of Austin regarding specific accuracy or completeness.



4001 W PARMER LANE

ZONING CASE#: C14-2019-0169
 LOCATION: 4001 W PARMER LANE
 SUBJECT AREA: 4.0 ACRES
 GRID: K35
 MANAGER: Sherri Sirwaitis



1" = 300'

- SUBJECT TRACT
- ZONING BOUNDARY
- PENDING CASE
- CREEK BUFFER

This map has been produced by the Communications Technology Management Dept. on behalf of the Planning Development Review Dept. for the sole purpose of geographic reference. No warranty is made by the City of Austin regarding specific accuracy or completeness.

MICHELE ROGERSON LYNCH
512.404.2251
mlynch@mwswtexas.com

January 20, 2020

Mr. Jerry Rusthoven
Planning and Zoning Department
505 Barton Springs Road, 5th Floor
Austin, Texas 78704

Via Hand Delivery

Re: Application for Rezoning; 4 acres located at 4001 W Parmer Ln (the "Property")

Dear Mr. Rusthoven:

As representatives of the owner of the above stated Property we respectfully submit the attached application for rezoning ("Application"). The Property is located at 4001 W Parmer Ln (see Location Map attached), and is currently zoned GR-CO (Community Commercial- Conditional Overlay) and the proposed zoning is GO (General Office). The proposed use of the Property is Congregate Living and a site plan is currently in review (SP-2019-0170C).

The purpose of the rezoning is to downzone the property from GR-CO to GO to provide more flexibility in the future, should the Congregate Living use transition to a more assisted living type of use such as Convalescent Services, which is not allowed in GR. Congregate living and Convalescent Services are both allowed in the proposed base zoning of GO. The current CO, which we are proposing to remove, establishes Indoor Sports and Recreation as a Conditional Use (Ordinance No. 950817-Q). This use is not permitted in GO, and is therefore not applicable with the proposed base district.

The Property is not within a neighborhood plan, therefore a neighborhood plan amendment is not required. Surrounding zoning is, GR- CO to the east, GR to the south, LO (Limited Office) to the west, and W Parmer Ln to the north. Surrounding land uses include commercial to the north, east and west, and a public library to the south.

The proposed development does not generate more than 2,000 trips per day, therefore a Traffic Impact Analysis (TIA) is not required at this time.

If you have any questions about this Application for rezoning or need additional information, please do not hesitate to contact me at your convenience. Thank you for your time and attention to this project.

Very truly yours,



Michele Rogerson Lynch

cc: Dustin Slack, Opus Development Company, LLC

Location Map

