




Mark Reynolds
#8341 3/5/20

NOTE:
RAILING, FASTENERS, ACCESSORIES, & APPURTENANCES SHALL
BE CONSTRUCTED AND SECURED TO MEET CODE REQUIREMENTS-
OPENINGS SHALL NOT ALLOW A 4" SPHERE TO PASS OR A 2"
SPHERE @ BOTTOM- TOP RAIL SHALL BE 42" A.F.F. TYP.
GUARD RAILING AT EXTERIOR SHALL BE OF TREATED 2 X 2
PICKETS
INSTALL ALL RAILS SECURELY TO WITHSTAND 250# (MIN.) FORCE-
PROVIDE SHOP DRAWINGS OF CONNECTORS, MATERIALS, & FINSHES
STAIN & SEAL OR PAINT ALL WOOD MEMBERS

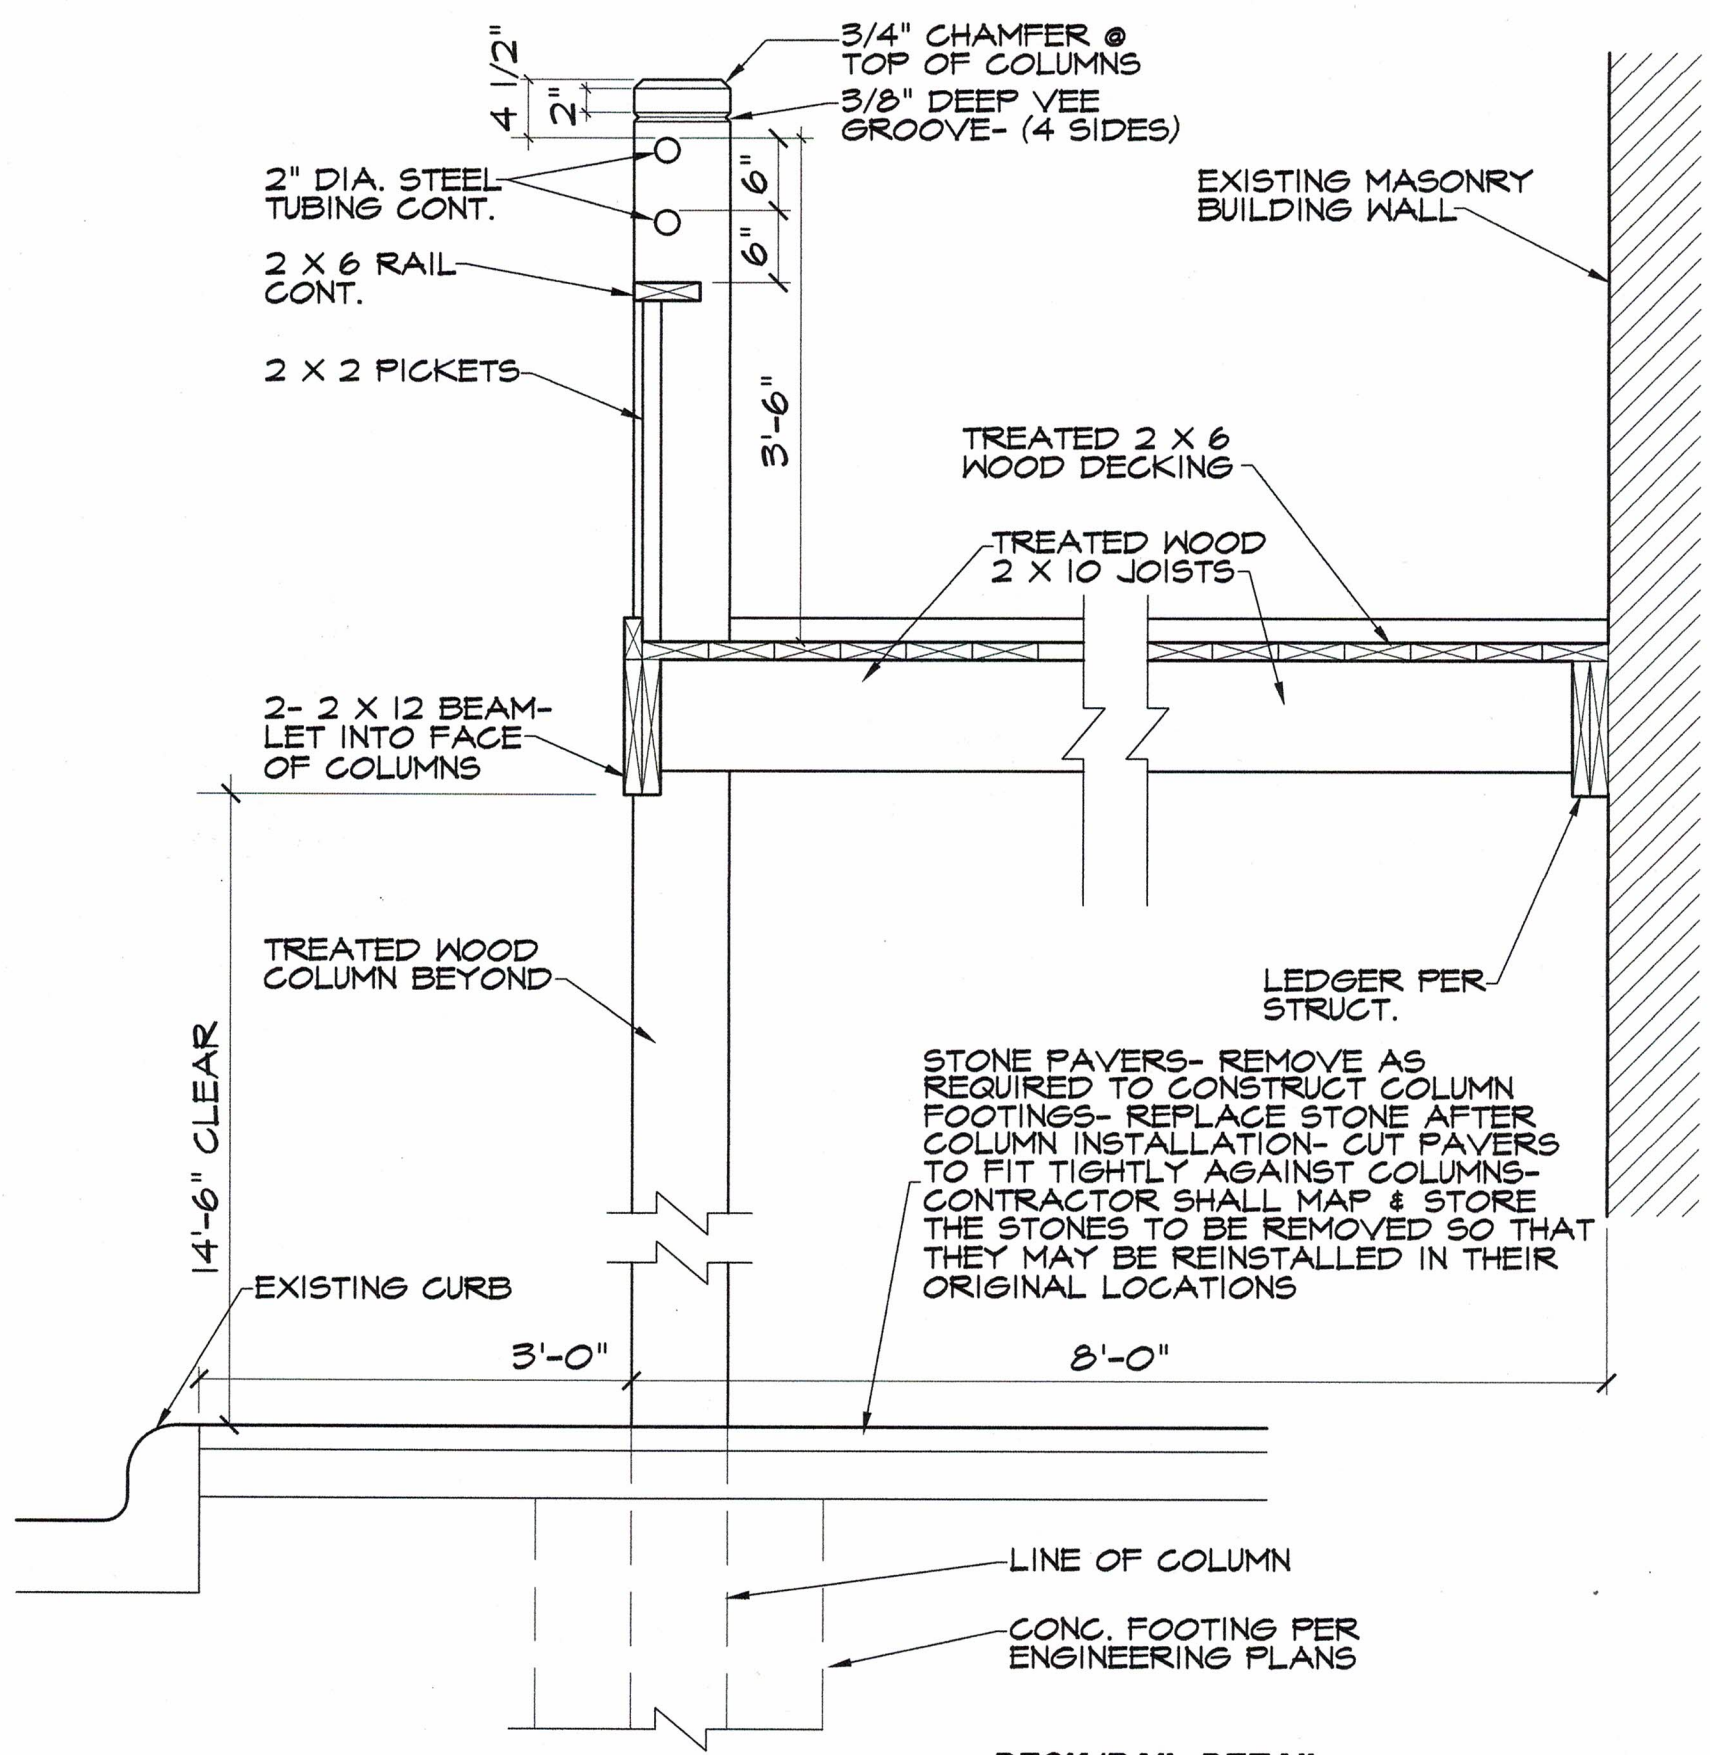

DECK/RAIL DETAIL
3/4" = 1'-0"

MARK REYNOLDS AND ASSOCIATES	
ARCHITECTURE	PLANNING
3408 RED RIVER AUSTIN, TEXAS 78705	E-MAIL reynolds@texas.net TELEPHONE 512-477-9726 FAX 512-477-9756

PROJECT NO. 1736	CANOPY/DECK PLANS	SHEET
	304 EAST SIXTH STREET AUSTIN, TEXAS	A1
		OF 3

REPLACE WINDOWS W/ GLAZED DOORS

EXISTING BRICK STRUCTURE
TO REMAIN

CONT. METAL
RAILING AT
42" A.F.F.

2 X 4 CONT.

TREATED WOOD
BEAM

TREATED WOOD
COLUMN TYP.

REMOVE EXISTING
CANOPY

EXISTING BRICK STRUCTURE
TO REMAIN

TREATED WOOD
COLUMN TYP.


FRONT ELEVATION

3/16" = 1'-0"

SIDE ELEVATION

3/16" = 1'-0"
RIGHT SIDE IS SIMILAR TO LEFT SIDE

DECK FINISH
FLOOR ELEV.
ALIGN WITH
INTERIOR FINISH
FLOOR ELEV.
13'-6" 1'-0 3/4
(VERIFY ON SITE)

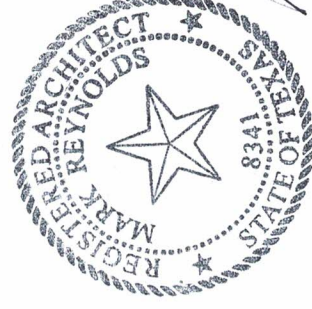

CANOPY/DECK PLANS

SHEET

A2

OF 3

304 EAST SIXTH STREET
AUSTIN, TEXAS

MARK REYNOLDS AND ASSOCIATES

ARCHITECTURE

PLANNING

E-MAIL reynolds@texas.net


TELEPHONE 512-477-9726

FAX 512-477-9756

3408 RED RIVER

AUSTIN, TEXAS 78705


Mark Reynolds
#9341 3/5/20

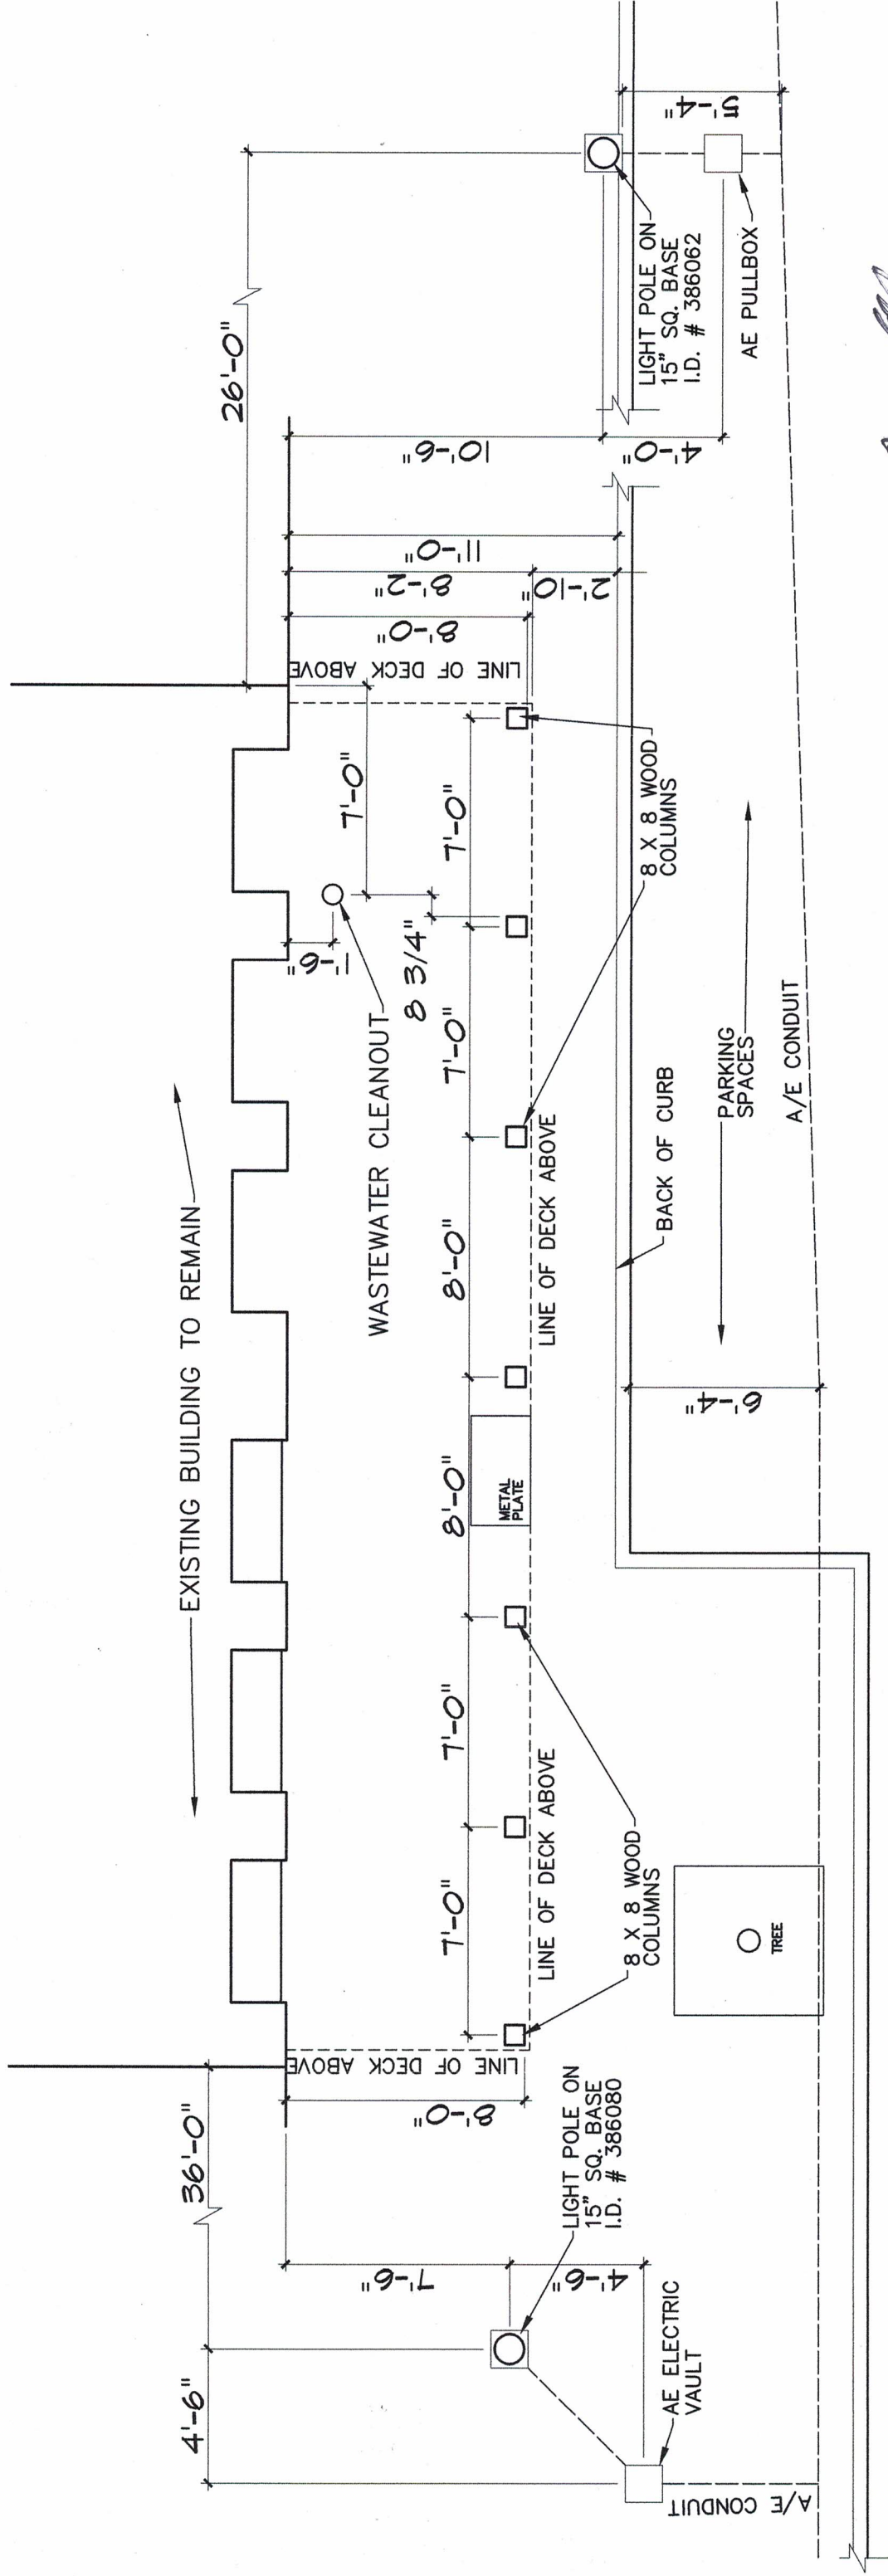

East Sixth Street
(50' R.O.W.)


CANOPY PLAN- SIDEWALK LEVEL
3/16" = 1'-0"

Mark Reynolds
#8341 3/5/20

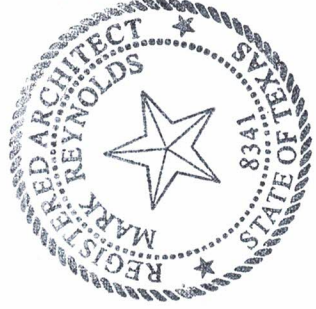

PROJECT NO. 1736	CANOPY/DECK PLANS	SHEET	A3	OF 3

MARK REYNOLDS AND ASSOCIATES	ARCHITECTURE	3408 RED RIVER AUSTIN, TEXAS 78705	E-MAIL reynolds@texas.net TELEPHONE 512-477-9726 FAX 512-477-9756	PLANNING

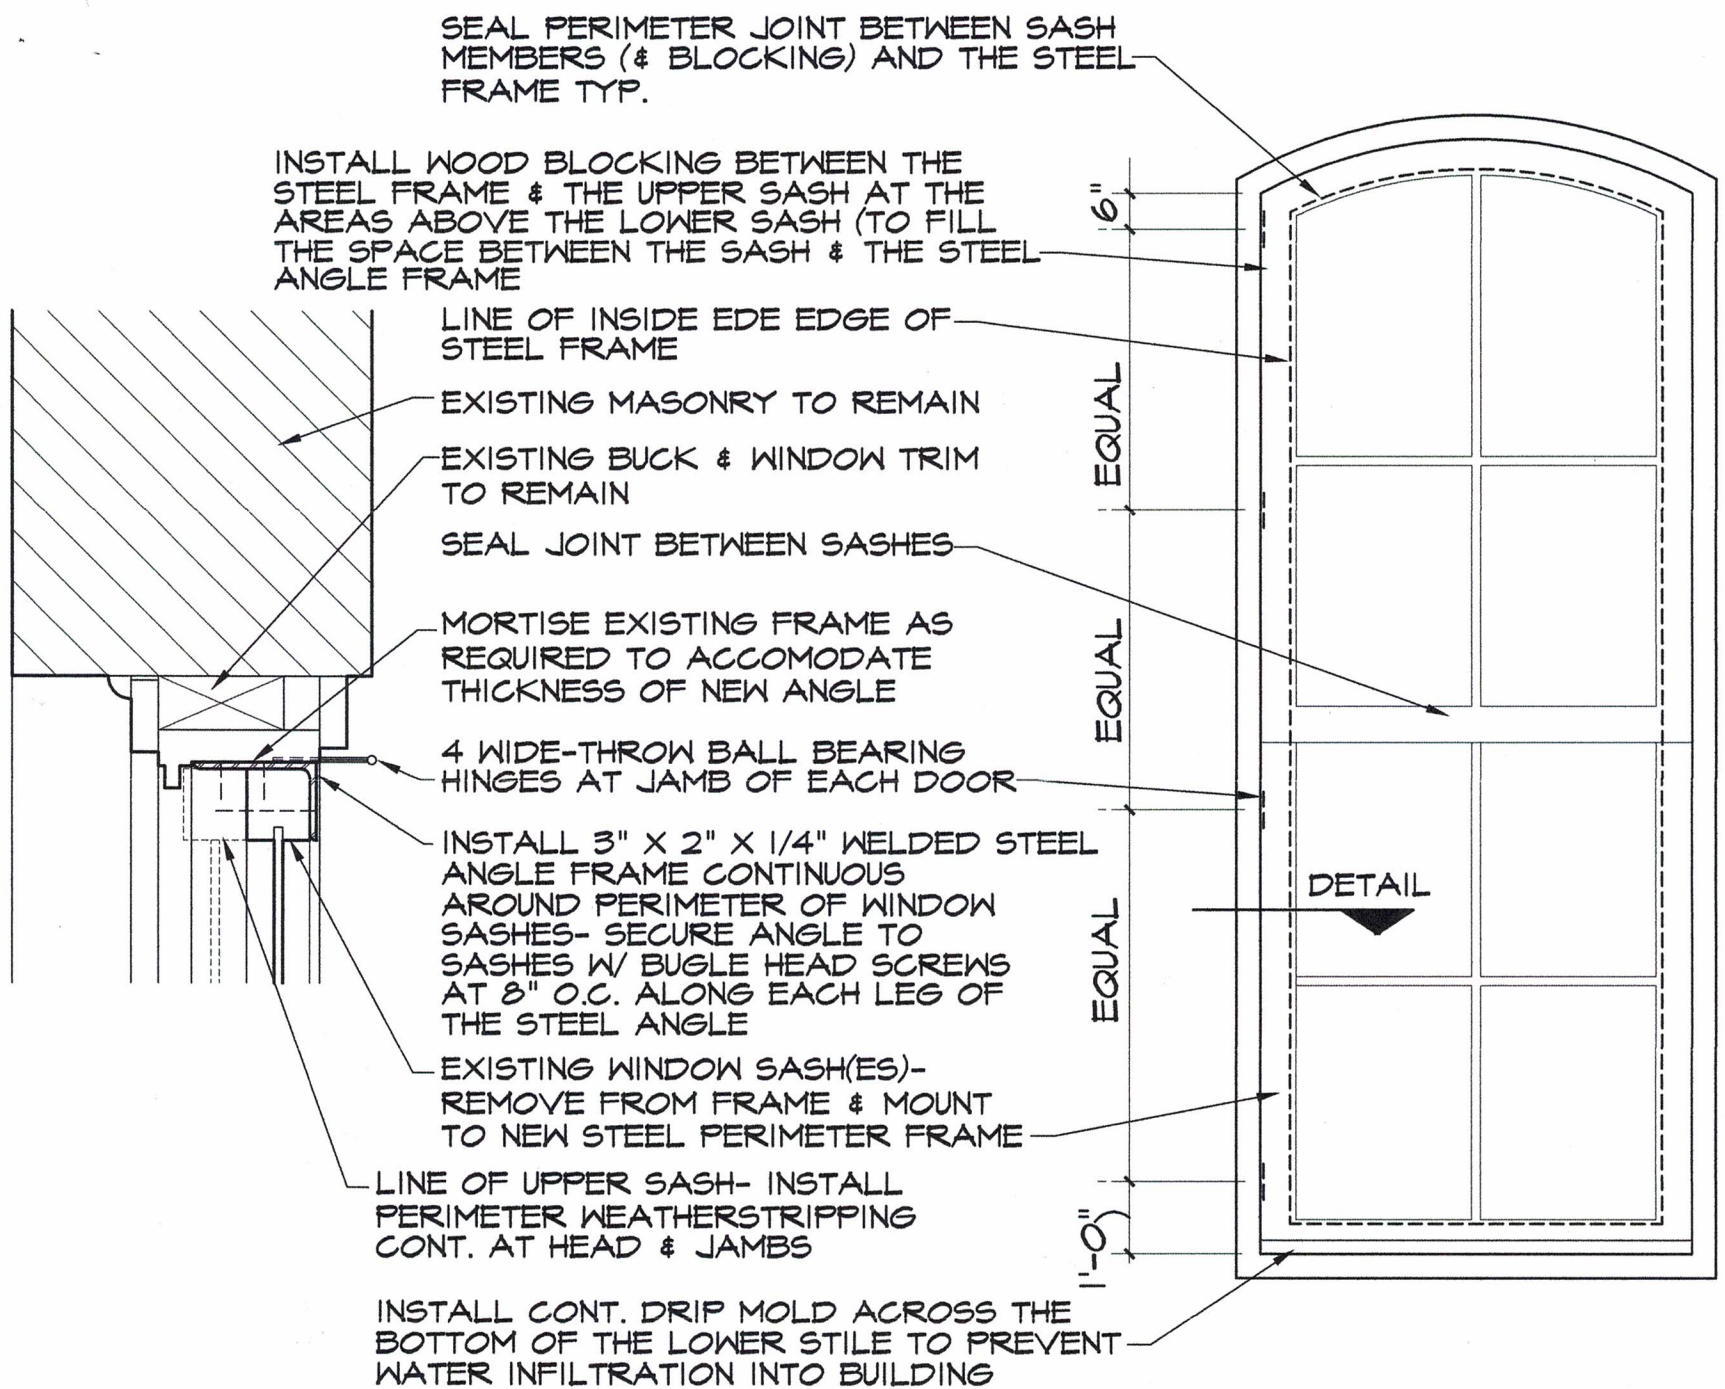


JAMB DETAIL- HEAD SIMILAR

3" = 1'-0" CLOSED POSITION POSITION

WINDOW ELEVATION


3/8" = 1'-0" (VIEW FROM EXTERIOR)

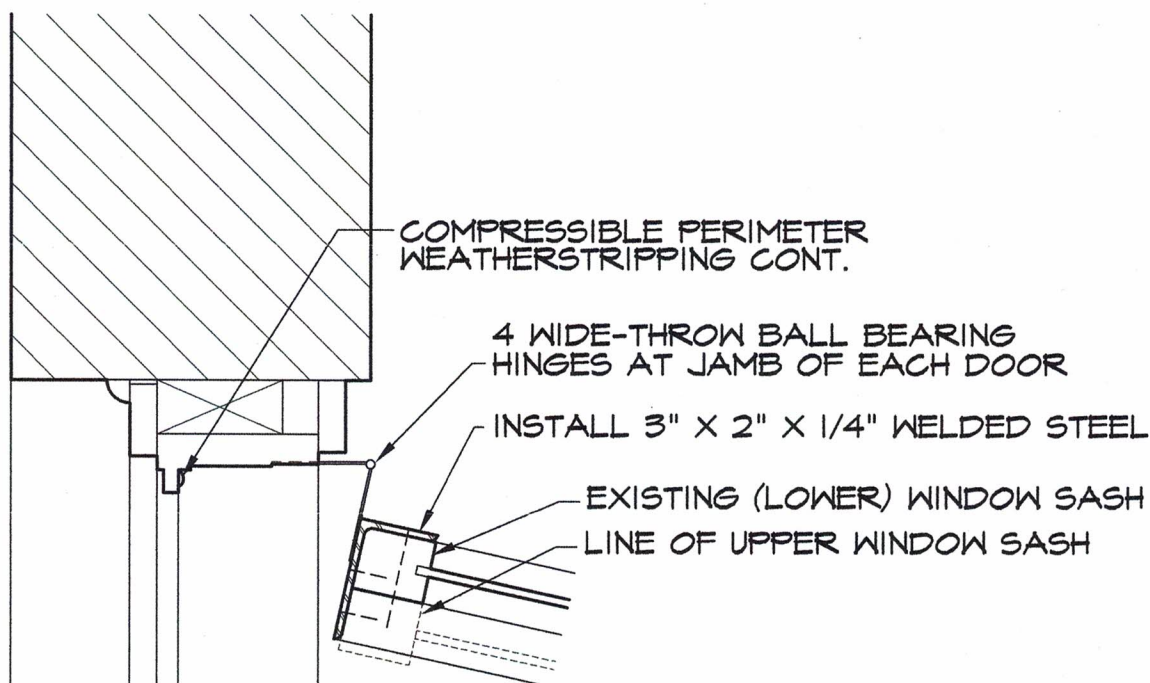

JAMB DETAIL

3" = 1'-0" PARTIALLY OPEN POSITION

Mark Reynolds
#8341 3/5/20

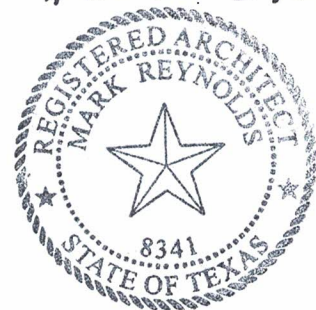

MARK REYNOLDS AND ASSOCIATES

ARCHITECTURE

PLANNING

3408 RED RIVER
AUSTIN, TEXAS 78705

E-MAIL reynoldsetexas.net
TELEPHONE 512-477-9726
FAX 512-477-9756

CANOPY/DECK PLANS

304 EAST SIXTH STREET
AUSTIN, TEXAS

SHEET

A4

OF 4