

Plans and Specifications of Proposed Work

The Contemporary Austin

The attached images and design drawings are representative samples of deferred maintenance in the historic core at Laguna Gloria, as well as proposed design concepts for the ADA-accessible pathways. Images correspond to line items requested from the City of Austin Heritage Tourism Grant in the Project Budget section.

Villa Exterior Wood Repairs



Villa Exterior Wood Repairs





Villa Exterior Painting / Window and Stucco Cleaning



Villa Shingle Roof and Flat Roof Replacement



ADA-Accessible Ramp Design Concepts

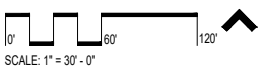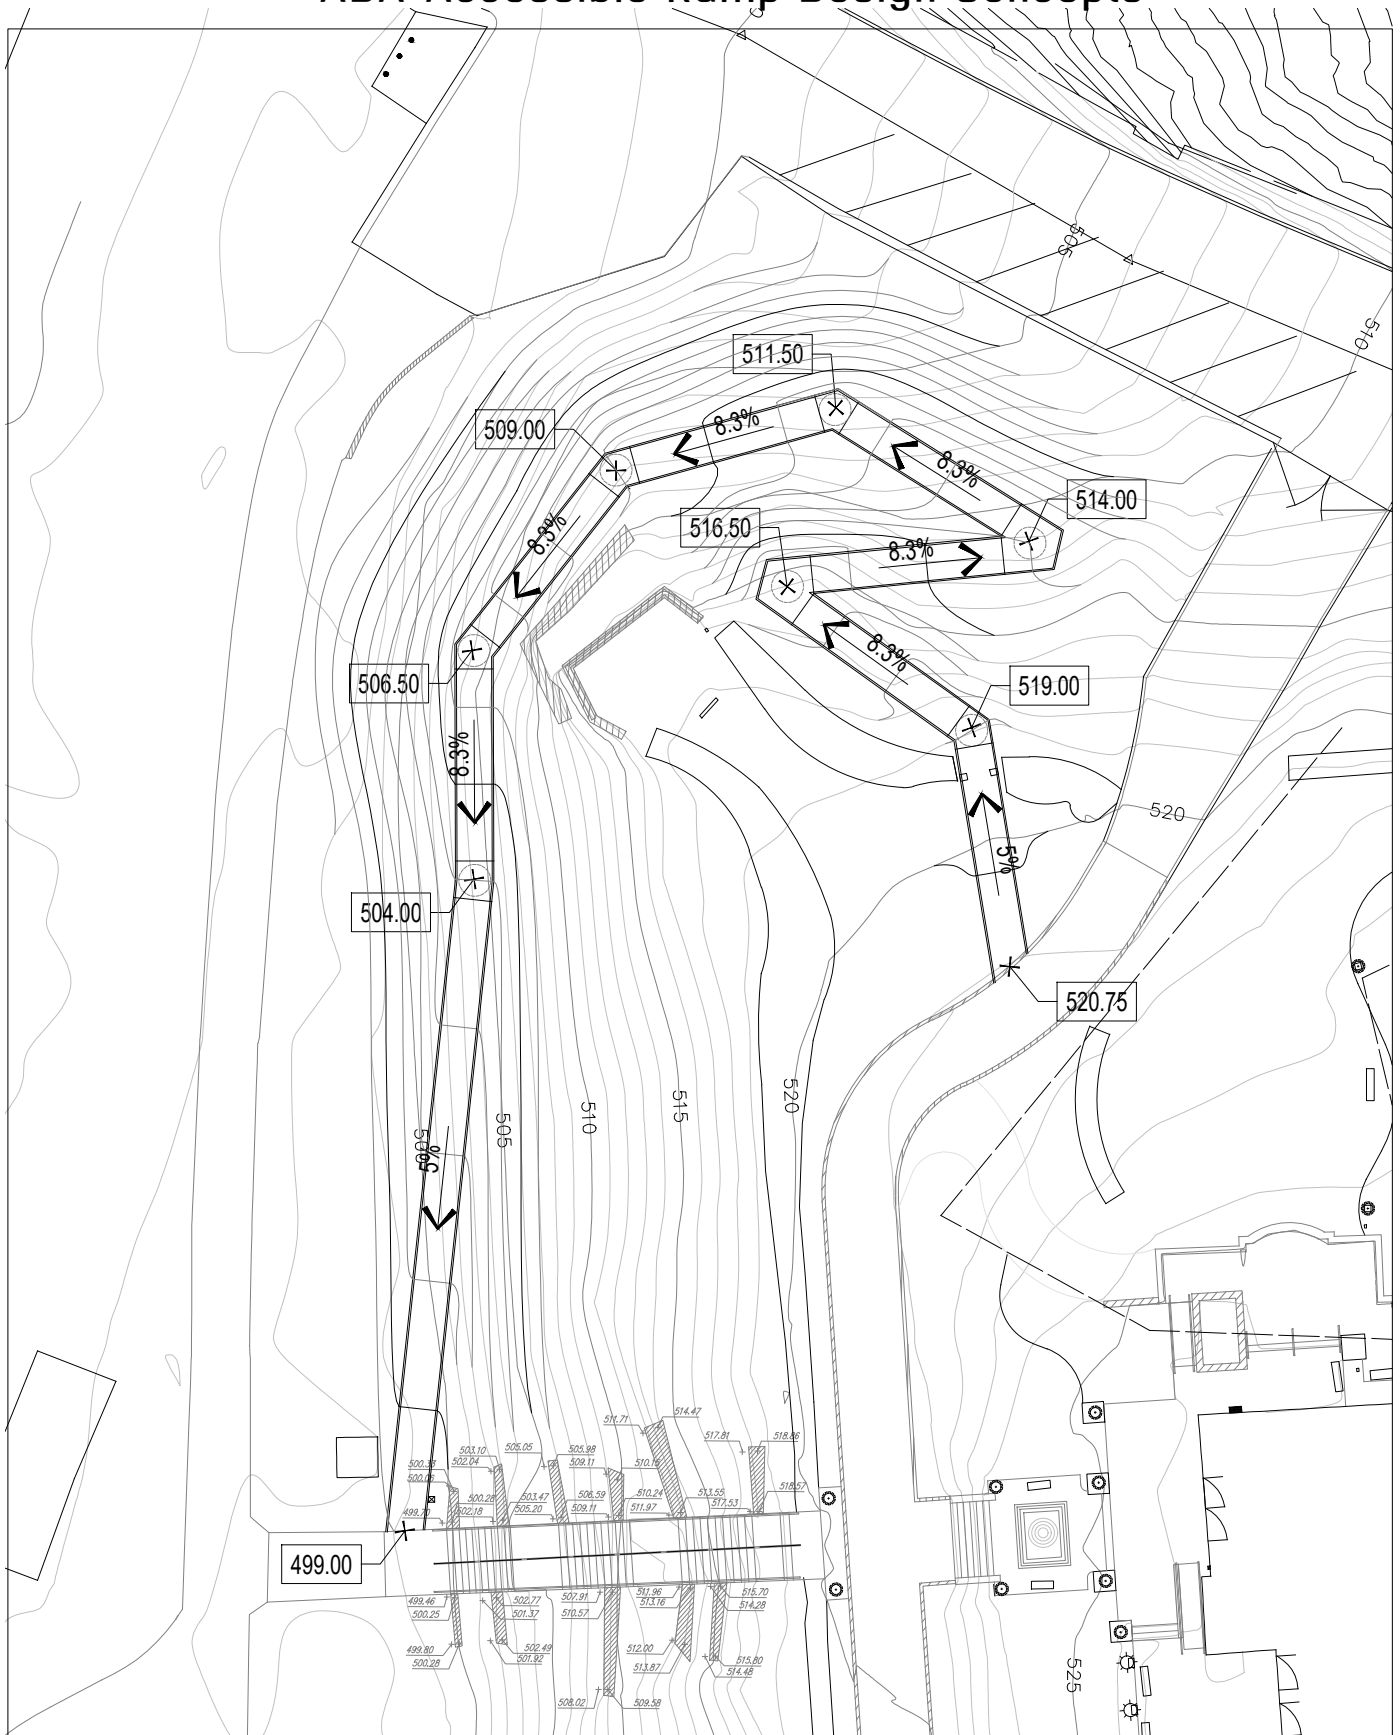


dwg.

Laguna Gloria ADA Ramp

August 9, 2019

912B Congress Avenue
Austin, Texas 78701
512.320.0668 | studiodwg.com

ADA-Accessible Ramp Design Concepts

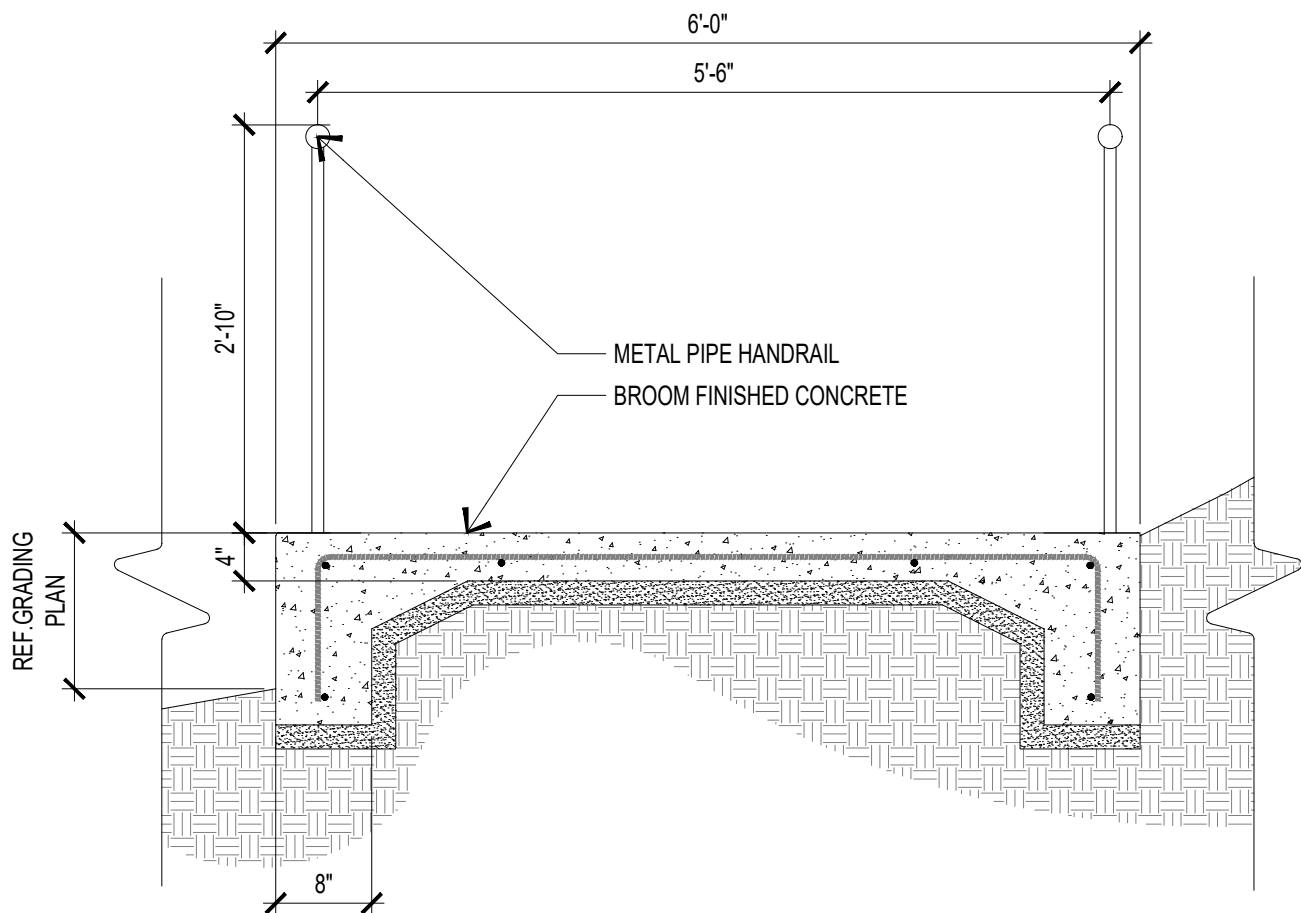

RAMP, TYP. 00
SECTION SCALE: 3/4" = 1'

dwg.

Laguna Gloria ADA Ramp

912B Congress Avenue
Austin, Texas 78701
512.320.0668 | studiodwg.com

Villa Exterior Awnings Replacement



Historic Core Tree Maintenance



Sunken Garden Improvements



Historic Core Irrigation System Repair and Grass Replacement

