


1406 ENFIELD ROAD

HLC PRESENTATION SUPPORT IMAGES

WORD + CARR DESIGN GROUP

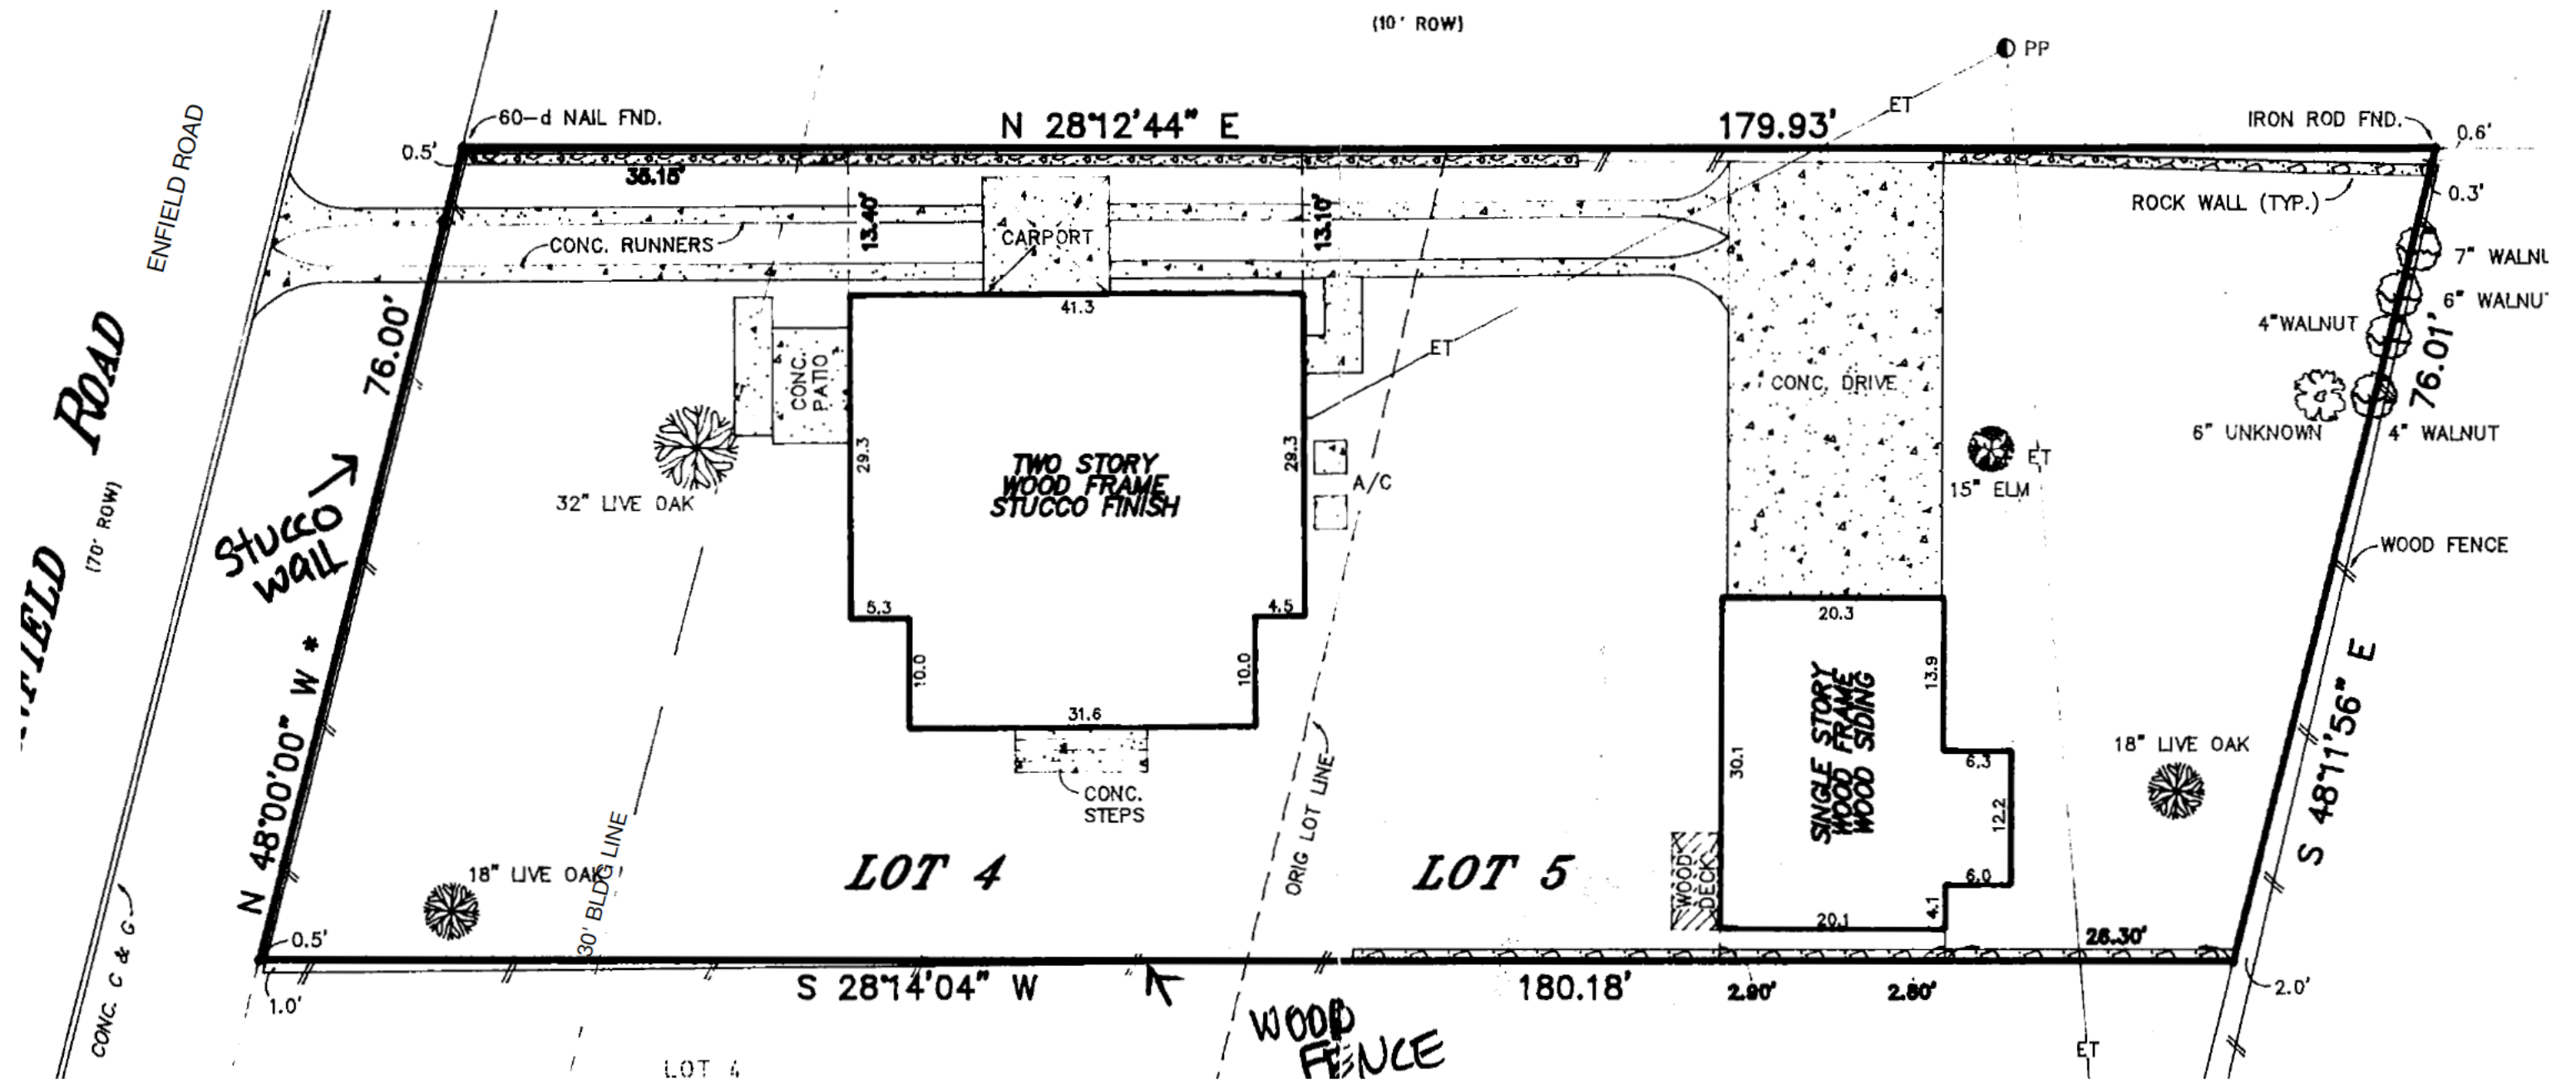

SITE SURVEY

The diagram shows a circular tree with concentric dashed lines representing its canopy. The innermost circle is labeled "1/4 CRZ", the middle ring is labeled "1/2 CRZ", and the outermost ring is labeled "FULL CRZ". A central dot is labeled "EXISTING TREE". To the right of the tree is a rectangular area with diagonal hatching, labeled "TO BE DEMOLISHED".

PROPOSED DEMOLITION	
1	SINGLE STORY GARAGE
2	BRICK DRIVEWAY W/ CONCRETE RUNNERS
3	CONCRETE DRIVEWAY
4	PARTIAL PERIMETER STONE WALL
3	(3) STONE PLANTERS
6	(14) STEPPING STONE AND STEPS TO THE HOUSE (KITCHEN)
7	OVERHEAD ELECTRIC LINE TO THE HOUSE

[illegible]

DEMO PLAN
Scale: 1/16" = 1'-0"

HLC Presentation
July 27, 2020



Garage existing conditions: South elevation



Garage proposed demo



Garage existing conditions: West elevation



Garage proposed demo

PROPOSED DEMO



Driveway existing conditions



Driveway proposed demo

PROPOSED DEMO



Stone wall existing conditions



Concrete stepping stones existing conditions



Electric meter existing conditions



Stone wall proposed demo




Concrete stepping stones proposed demo




Electric meter proposed demo
(meter will be relocated to NE corner
of property)

PROPOSED DEMO

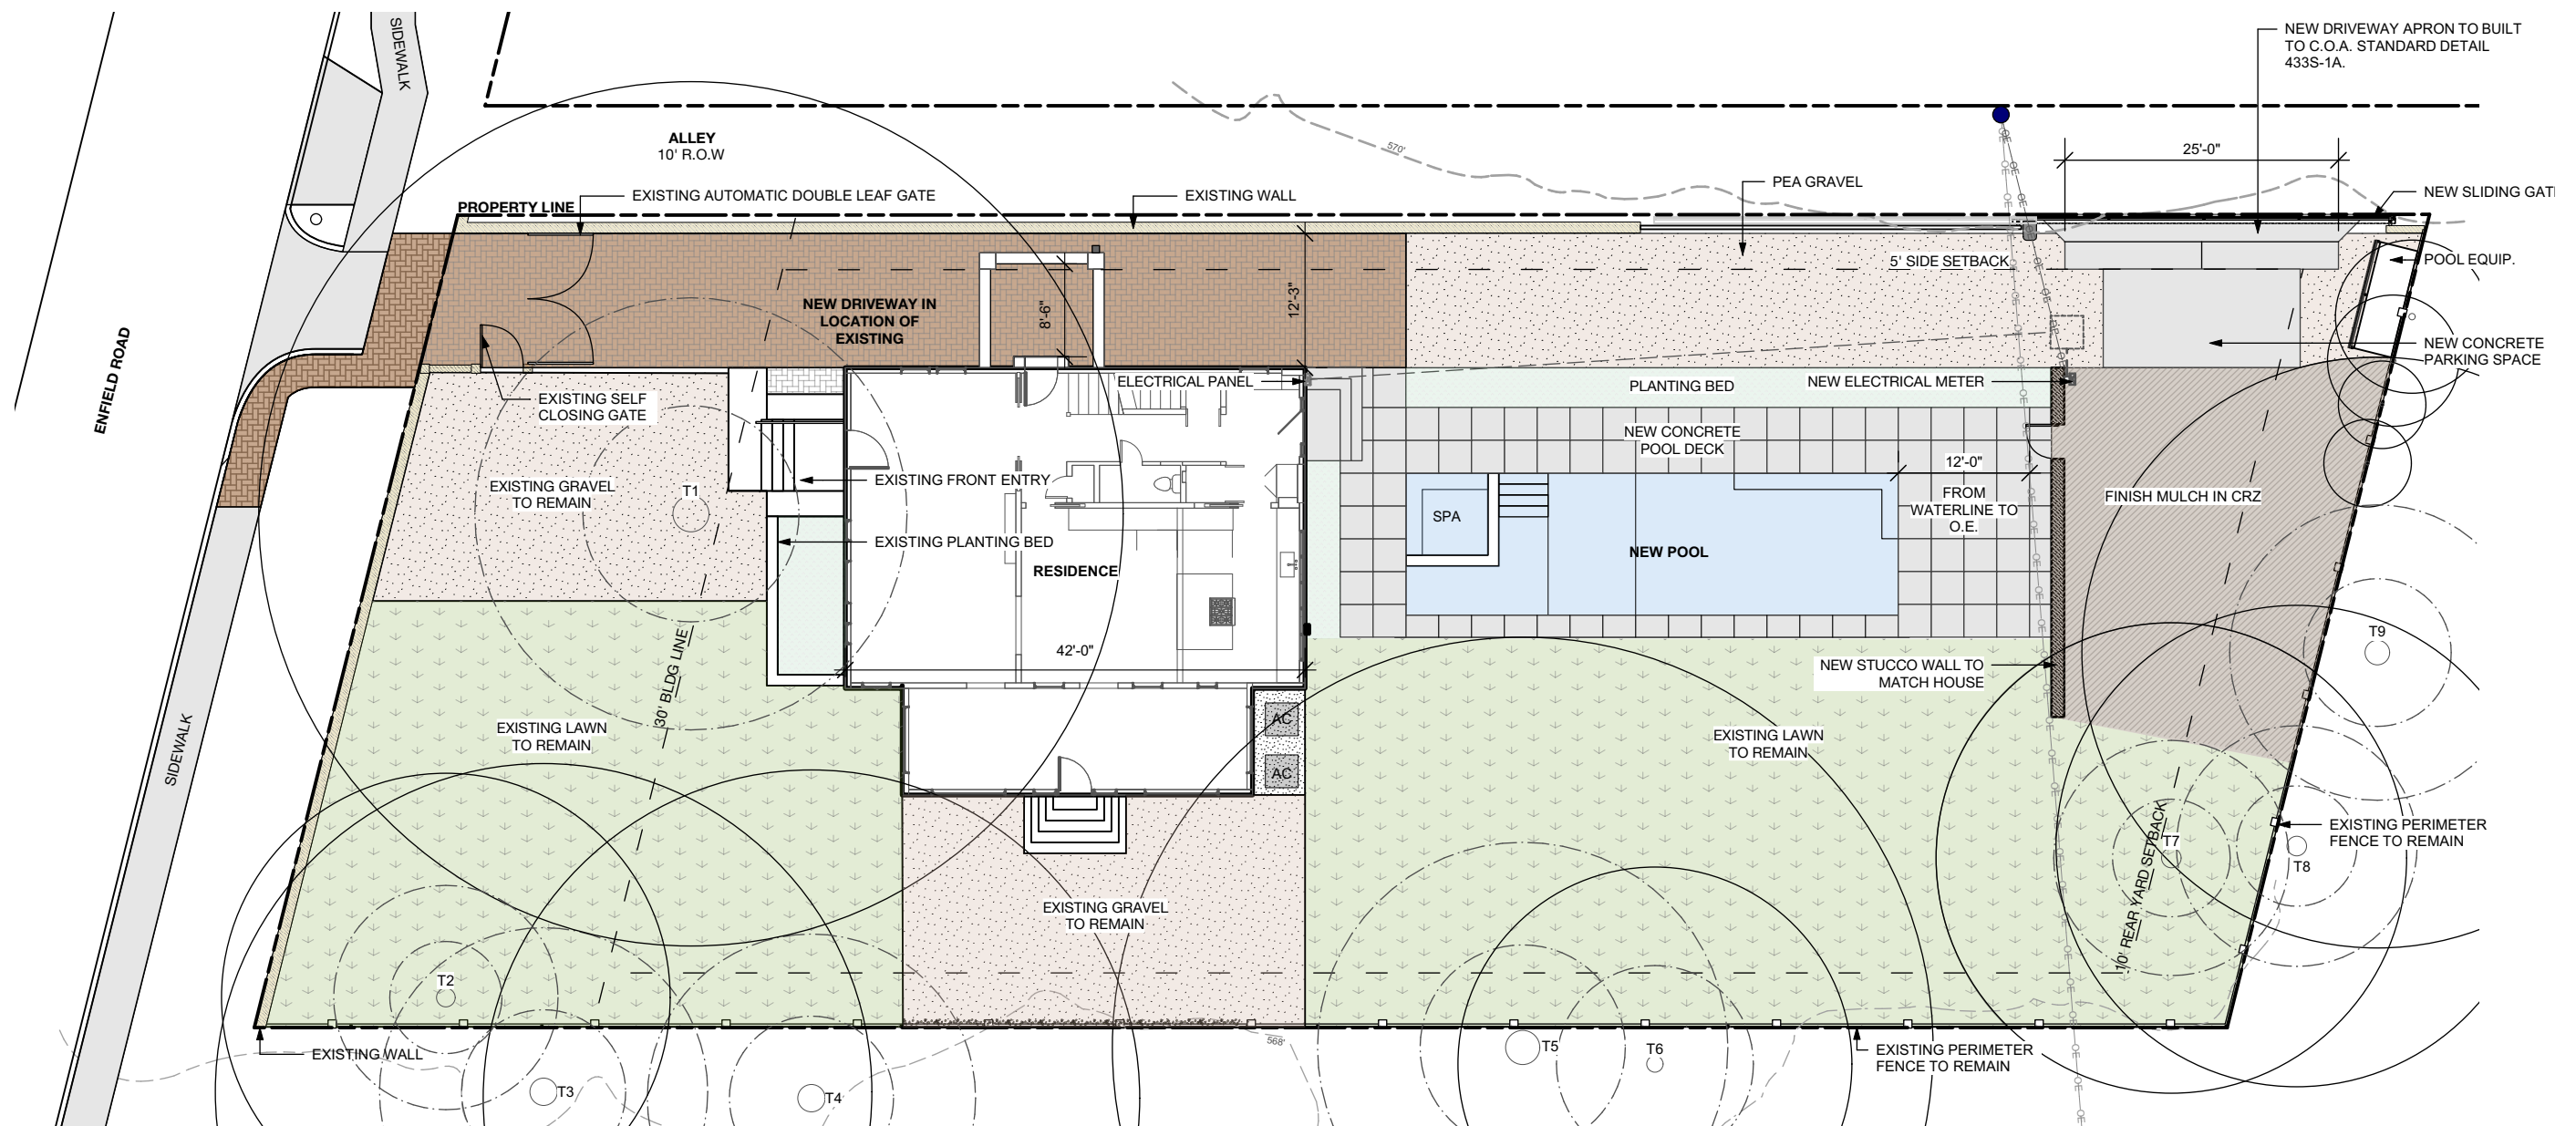

1 SITE PLAN OVERALL
Scale: 1/16" = 1'-0"


PROPOSED SITE PLAN

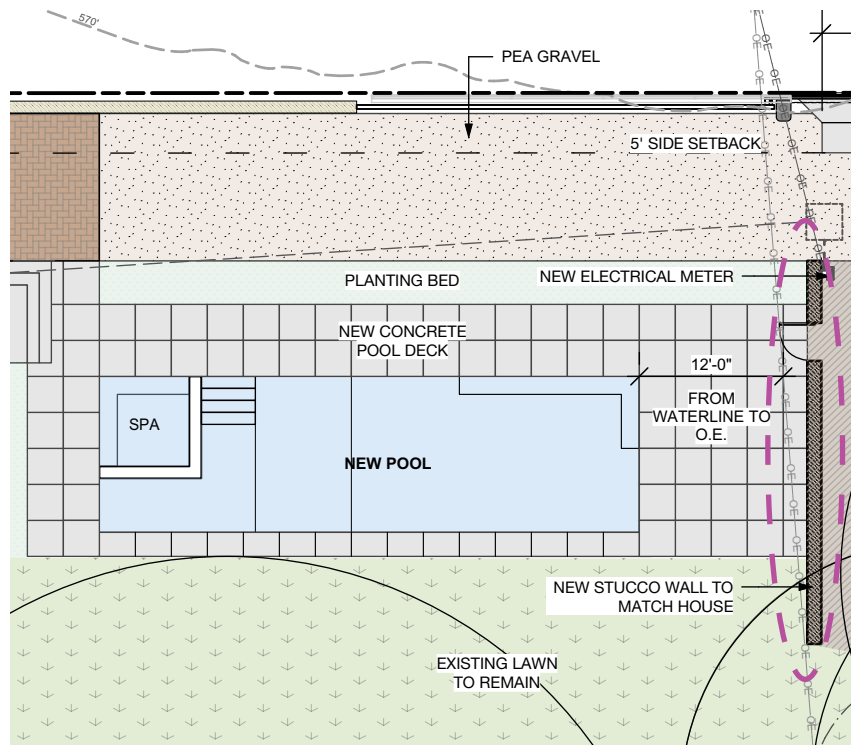

New stucco wall




Match existing

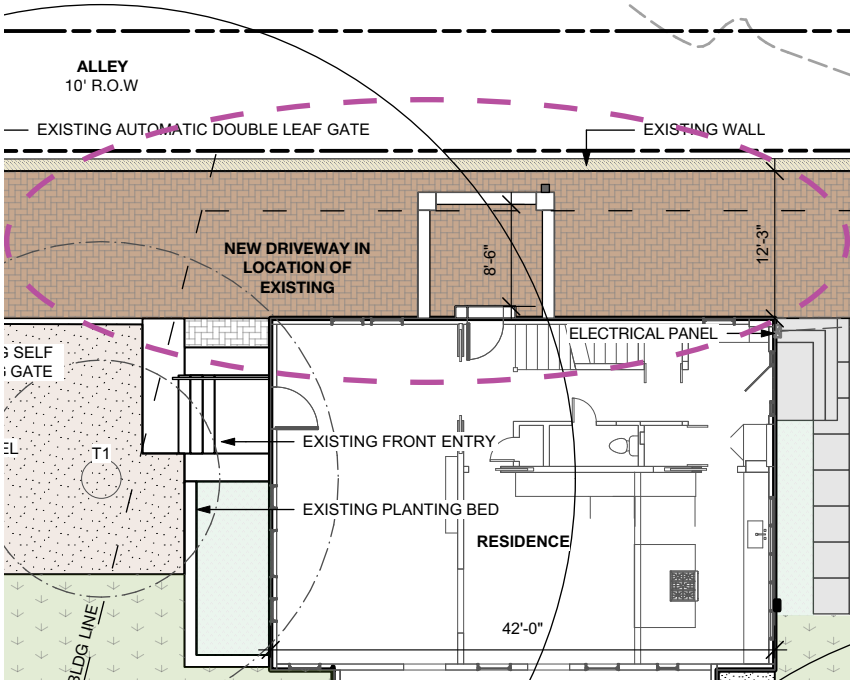

New brick driveway




Match existing

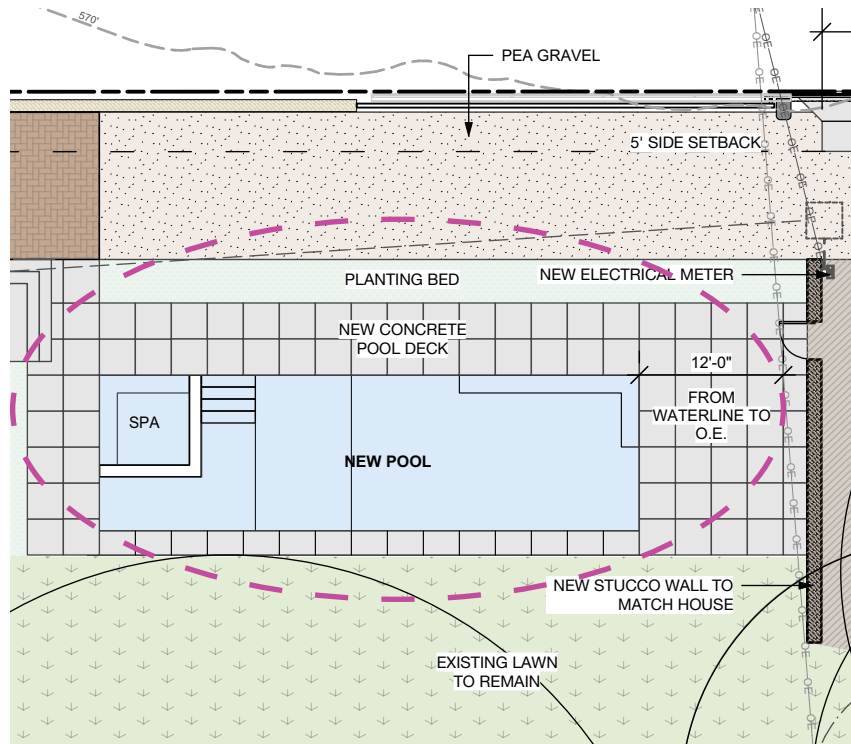

New pool and concrete pool deck



Concrete pool coping

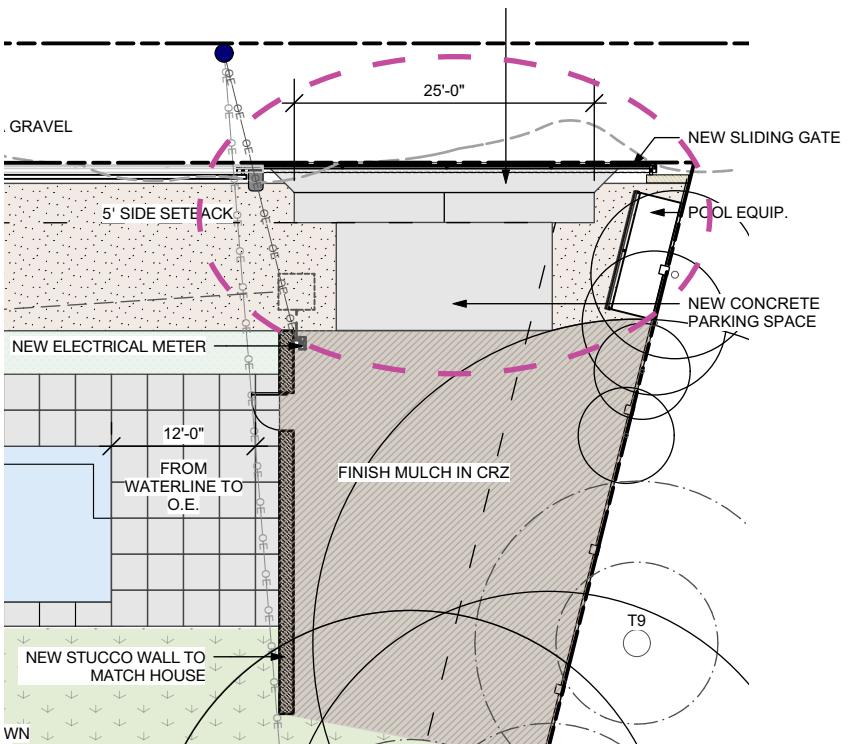

New wood sliding gate



Wood sliding gate

PROPOSED WORK