

## ZONING CHANGE REVIEW SHEET

CASE: C14-2020-0070 – JBR Holdings

DISTRICT: 5

ZONING FROM / TO: CS-CO, to remove the 2,000 daily vehicle trip limit

ADDRESS: 9315 South IH 35 Service Road Northbound

SITE AREA: 4.845 acres

PROPERTY OWNER: Alpha Meadows Crossing, Ltd.  
(Joseph Richter, Jr.)

AGENT: Kimley-Horn  
(Luke Caraway)

CASE MANAGER: Wendy Rhoades (512-974-7719, [wendy.rhoades@austintexas.gov](mailto:wendy.rhoades@austintexas.gov))

### STAFF RECOMMENDATION:

The Staff recommendation is to grant general commercial services – conditional overlay (CS-CO) combining district zoning. The Conditional Overlay: 1) prohibits the following uses: adult-oriented businesses, automotive rentals, automotive repair services, automotive sales, automotive washing (of any type), commercial off-street parking, drop-off recycling collection facility, pawn shop services and residential treatment, and 2) requires a 15-foot wide vegetative buffer along the western property line. *For a summary of the basis of Staff's recommendation, see page 2.*

### ZONING AND PLATTING COMMISSION ACTION / RECOMMENDATION: **August 18, 2020:**

CITY COUNCIL ACTION:  
**Planned to be scheduled for September 17, 2020:**

ORDINANCE NUMBER:

ISSUES:

None at this time.

### CASE MANAGER COMMENTS:

The rezoning area is a 200-foot wide area within a larger platted lot located on the northbound IH 35 service road south of Slaughter Lane. It has had general commercial services – conditional overlay (CS-CO) district zoning since October 2014 and the southernmost portion contains the storage of construction vehicles. The rezoning area is otherwise characterized as undeveloped, sparsely vegetated and relatively flat, and slopes to the east, towards Onion Creek. To the north there is a drainage easement owned by TXDoT (SF-2), a recently constructed apartment development (MF-4-CO), as well as convenience

storage and equipment rental uses (CS-CO; I-RR); to the east is undeveloped property owned by the Applicant (GR-CO); and to the south is an equipment repair and sales business also owned by the Applicant (LI-CO, I-SF-2; I-RR) and a TXDOT office/warehouse facility (GO-CO). ***Please refer to Exhibits A (Zoning Map) and A-1 (Aerial View).***

The Applicant requests removal of the 2,000 daily vehicle trip limit established as a Conditional Overlay (-CO) with the 2014 rezoning ordinance as a necessary step prior to constructing site plan improvements that include an approximate 80,000 square foot general retail use. Austin Transportation Department staff recently approved a Transportation Impact Analysis (TIA) in conjunction with the site plan application. Please refer to ***Exhibit B (2014 Rezoning Ordinance)*** and ***Attachment A (TIA Memo)***.

### BASIS FOR RECOMMENDATION

1. *The proposed zoning should be consistent with the purpose statement of the district sought.*

The general commercial services (CS) district is intended predominantly for commercial and industrial activities of a service nature having operating characteristics or traffic service requirements generally incompatible with residential environments. The CS district is best suited for uses located at intersections of arterial roadways or arterials with collector status. The intention is to promote safe and efficient use of transportation facilities. The Conditional Overlay (CO) combining district may be applied in combination with any base district. The district is intended to provide flexible and adaptable use or site development regulations by requiring standards tailored to individual properties.

*The property has access to the northbound IH 35 frontage road.*

2. *Zoning should promote the policy of locating retail and more intensive zoning near the intersections of arterial roadways.*

Staff recommends CS-CO zoning for the property based on the following considerations: 1) access is taken to a major arterial roadway; 2) compatibility with the zoning pattern and general land use character established along this segment of the IH-35 service road in proximity of East Slaughter Lane; 3) a TIA was approved in conjunction with the site plan and the removal of this component of the -CO established by zoning will eliminate a conflict between the two transportation-related restrictions; and 4) other components of the -CO that prohibit certain uses and require a vegetative buffer along the northbound IH 35 frontage road apply to similarly situated properties to the north that are developed with a convenience storage and truck rental business, and the Applicant did not propose removal or modification.

### EXISTING ZONING AND LAND USES:

	ZONING	LAND USES
<i>Site</i>	CS-CO	Undeveloped
<i>North</i>	SF-2; I-RR;	TXDoT drainage easement; Apartments; Convenience

	MF-4-CO; CS-CO; County	storage; Truck rental; Auto repair
<i>South</i>	LI-CO; I-SF-2; I-RR; GO-CO	Equipment sales and rental; TXDoT office/warehouse facility
<i>East</i>	GR-CO	Undeveloped (approved site plan for approximately 80,000 sf of general retail use)
<i>West</i>	N/A	IH-35 Northbound service road and main lanes

AREA STUDY: Not Applicable

TIA: Please refer to Attachment A

WATERSHED: Onion Creek – Suburban

CAPITOL VIEW CORRIDOR: No

SCENIC ROADWAY: No

SCHOOLS:

Blazier Elementary School

Bedichek Middle School

Crockett High School

NEIGHBORHOOD ORGANIZATIONS:

242 – Slaughter Lane Neighborhood Association

627 – Onion Creek Homeowners Association

742 – Austin Independent School District

1228 – Sierra Club, Austin Regional Group

1258 – Del Valle Community Coalition

1363 – SEL Texas

1408 – Go Austin Vamos Austin 78744

1441 – Dove Springs Proud

1528 – Bike Austin

1530 – Friends of Austin Neighborhoods

1531 – South Austin Neighborhood Alliance (SANA)

1616 – Neighborhood Empowerment Foundation

1774 – Austin Lost and Found Pets

AREA CASE HISTORIES:

NUMBER	REQUEST	COMMISSION	CITY COUNCIL
C14-2014-0118 – NL Land Holdings, Ltd – 9101-9201 S IH 35 Service Rd NB	I-RR; CS-CO to MF-4, as amended	To Grant MF-4-CO w/CO prohibiting access to Oak Hill Ln until improved to City standards, require a 15' vegetative buffer along the west property line and 2,000 trips per day	Approved MF-4-CO as Commission recommended (10-16-2014).
C14-99-0132(RCT) – Prosperity Business Park – 9101-9201 S IH 35 Service Rd NB	To terminate the Restrictive Covenant	To Grant the Restrictive Covenant Termination	Apvd as Commission recommended (8-08-2013).
C14-2013-0009 – Prosperity Business	CS-CO to CS-CO, to change a	To Grant CS-CO and remove provisions	Apvd as Commission recommended

Park – 9101-9201 S IH 35 Service Rd NB	condition of zoning	which limit signage and prohibit vehicular access from the property to Oak Hill Lane until this street is improved to City standards	(8-08-2013).
C14-97-0081 – IH 35 South at Slaughter Lane – 9000-9100 Block of S IH 35 Service Rd NB	SF-2 to CS	To Grant CS-CO	Apvd CS-CO w/CO for 2,000 trips, list of prohibited uses, no vehicular access to Oak Hill Ln. until improved to City standards, 45' height limit for structures, 40' wide setback for structures from IH 35 r-o-w (10-16-1997).
C14-95-0185 – Holt Company of Texas – 9601 S IH 35 Service Road NB	SF-2 to LI	To Grant LI-CO with conditions	Apvd LI-CO w/CO for 2,000 trips per day (02-01-1996).

#### RELATED CASES:

The rezoning area was annexed into the full-purpose City limits on June 3, 1982 (C7a-80-023 – Ordinance No. 820603-P).

On October 16, 2014, Council approved CS-CO zoning for the property (C14-2014-0121 – Ordinance No. 20141016-057).

The property is a portion of Lot 1, Block A, Holt Cat Subdivision, recorded on February 26, 2016 (C8J-2015-0141.0A). ***Please refer to Exhibit C.***

On July 7, 2020, a site plan was administratively approved and released for a one-story general retail building (31.5 feet in height), totaling 79,484 square feet on a 15.68-acre site (SP-2019-0060C).

#### EXISTING STREET CHARACTERISTICS:

Name	ROW	Pavement	Classification	Sidewalks	Bicycle Route	Capital Metro (within ¼ mile)
South IH 35	511	23 feet	Level 4	No	Shared	No

Northbound	feet				Lane	
------------	------	--	--	--	------	--

#### OTHER STAFF COMMENTS:

##### Comprehensive Planning

The 4.845-acre undeveloped tract is located on the southbound service road IH 35 south of the intersection of Slaughter Land and the service road. Although it is not located within the boundaries of a City Council-adopted neighborhood plan, it is in the eastern portion of the Southpark Meadows Town Center, east of IH 35. To the northeast there is a large garden-style apartment complex. To the east is a large, undeveloped parcel that is under the same ownership. To the south is the HOLT CAT Austin heavy equipment supplier. The parcel has almost 1,200 feet of frontage along the service road. The proposed use is a 80,000 square foot home improvement store and the removal of the conditional overlay for the daily vehicle trip limit on the property.

##### **Connectivity**

There are no public sidewalks or bike lanes adjacent to the subject tract. All vehicular access to the site is via the one-way northbound IH 35 service road. The site is not served by transit. The nearest bus stop is approximately 0.50 miles away and is located on East Slaughter Lane adjacent to the Southpark Meadows Shopping Center on the western side of IH 35. There are no sidewalks along the service road. The subject tract also has poor roadway, pedestrian, and bicycle connectivity to most of the nearby residential uses.


##### ***Imagine Austin Comprehensive Plan***

The subject tract falls at the far eastern portion of **Southpark Meadows Town Center**. Like many *Imagine Austin* Centers, this center is represented by a circle that reflects the general location where the center should be in the future. The center's actual boundaries would need to be clarified through a small area planning process. Since much of the center is located west of IH 35, the subject tract has poor vehicular connections and scant bicycle or pedestrian connectivity to the center. Although the subject tract is located within the Southpark Meadows Town Center, due to the physical separation from most of the town center, it is not a part of it. Furthermore, this assessment is bolstered by the traffic circulation patterns generated by the one-way service road and the poor connectivity to nearby residential uses.

The zoning request would change the zoning from / to CS-CO to remove the daily vehicle trip limit. *Imagine Austin* does not provide abundant policy guidance for zoning cases involving intense commercial zoning along freeway frontage roads beyond:

**LUT P20.** Locate industry, warehousing, logistics, manufacturing, and other freight-intensive uses in proximity to adequate transportation and utility infrastructure.

Based on the subject tract's location and mobility issues, and the limited policy guidance offered by the comprehensive plan, the proposed zoning change request supports *Imagine Austin*.

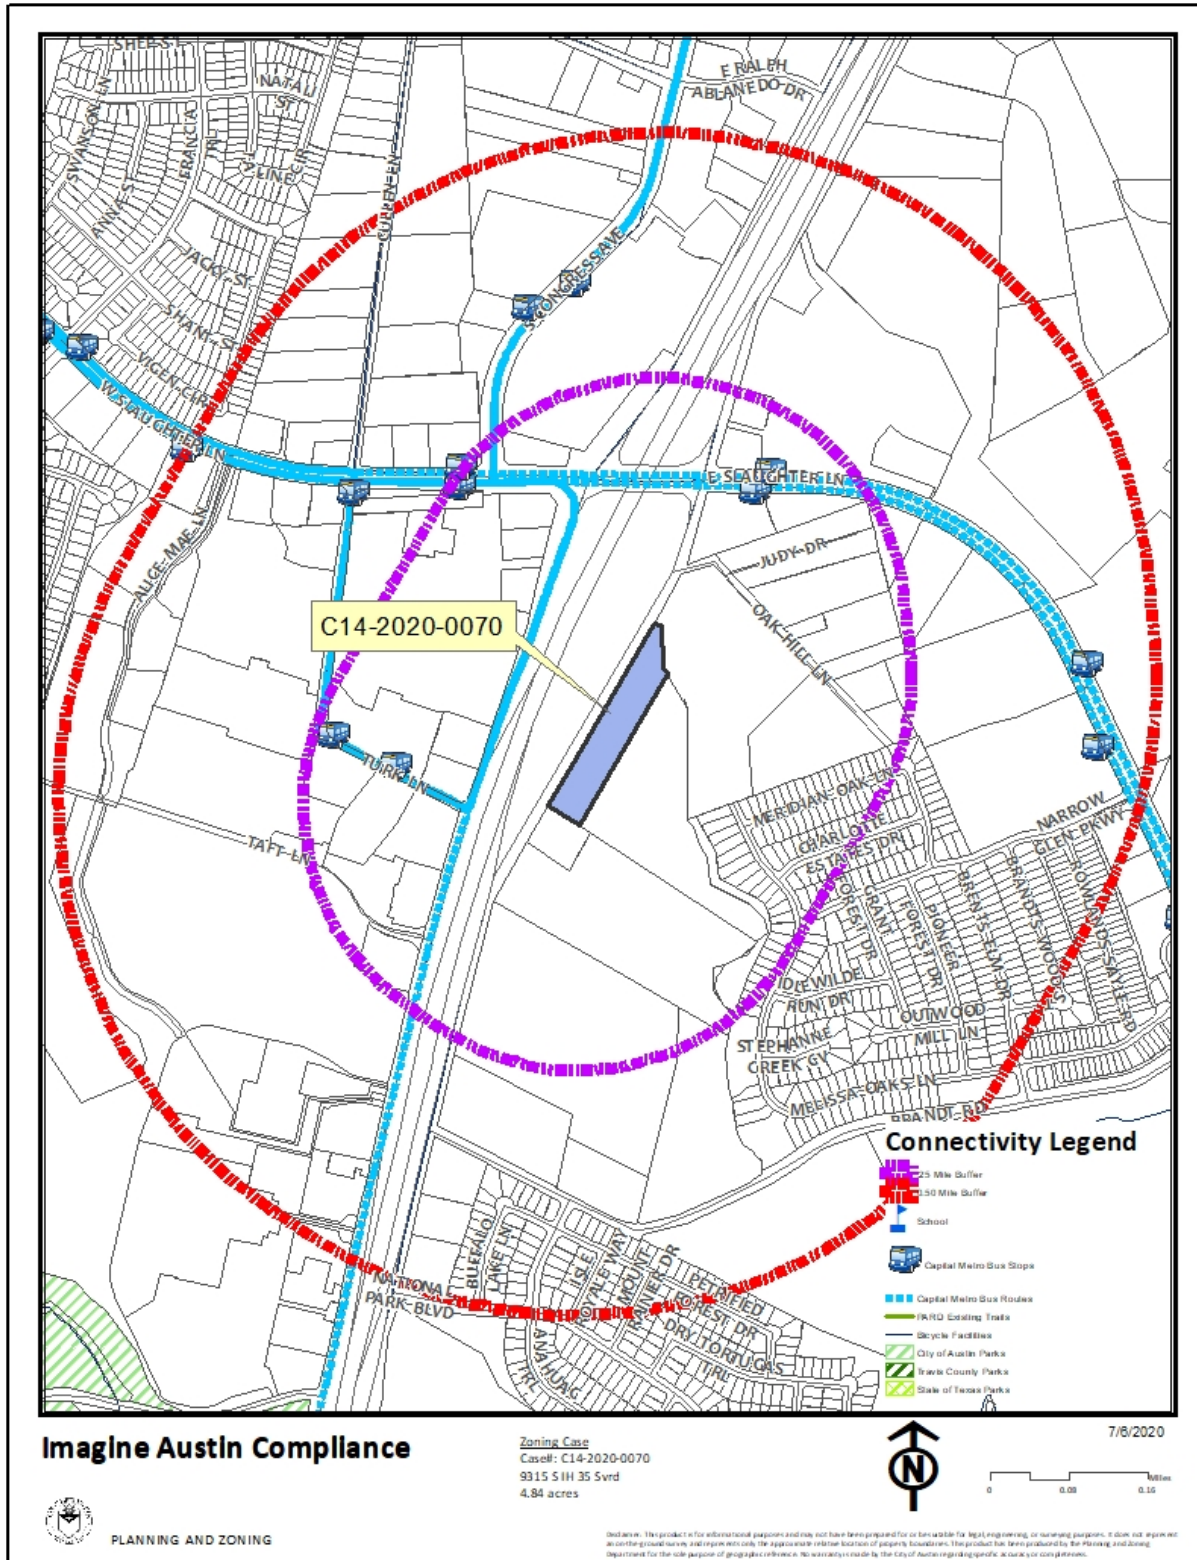



### Drainage

The developer is required to submit a pre- and post-development drainage analysis at the subdivision and site plan stage of the development process. The City's Land Development Code and Drainage Criteria Manual require that the Applicant demonstrate through engineering analysis that the proposed development will have no identifiable adverse impact on surrounding properties.

### Impervious Cover

The maximum impervious cover allowed by the CS-CO zoning district is 80%, based on the more restrictive *watershed* regulations. The approved site plan which includes the rezoning area and adjacent land to the east shows approximately 34.8% impervious cover.

### Environmental

The site is not located over the Edwards Aquifer Recharge Zone. The site is in the Onion Creek Watershed of the Colorado River Basin, which is classified as a Suburban Watershed by Chapter 25-8 of the City's Land Development Code. The site is in the Desired Development Zone.

Under current watershed regulations, development or redevelopment on this site will be subject to the following impervious cover limits:

<i>Development Classification</i>	<i>% of Gross Site Area</i>	<i>% of Gross Site Area with Transfers</i>
Single-Family (minimum lot size 5750 sq. ft.)	50%	60%
Other Single-Family or Duplex	55%	60%
Multifamily	60%	70%
Commercial	80%	90%

According to floodplain maps there is no floodplain within or adjacent to the project location. However, a critical water quality zone, as established by LDC 25-8-92, exists at the north end of the property boundary. Development within a critical water quality zone is restricted to that allowed by LDC 25-8-261.

Standard landscaping and tree protection will be required in accordance with LDC 25-2 and 25-8 for all development and/or redevelopment.

Under current watershed regulations, development or redevelopment requires water quality control with increased capture volume and control of the 2 year storm on site.

### Site Plan

Any new development is subject to Subchapter E. Design Standards and Mixed Use. Additional comments will be made when the site plan is submitted.

A retail use over 100,000 square feet and listed in 25-2-815 is a Conditional Use and will require approval by the Land Use Commission.

The site is subject to compatibility standards. Along the southeast property line, the following standards apply:

No structure may be built within 25 feet of the property line.

No structure in excess of two stories or 30 feet in height may be constructed within 50 feet of the property line.

No structure in excess of three stories or 40 feet in height may be constructed within 100 feet of the property line.

No parking or driveways are allowed within 25 feet of the property line.

A landscape area at least 25 feet wide is required along the property line. In addition, a fence, berm, or dense vegetation must be provided to screen adjoining properties from views of parking, mechanical equipment, storage, and refuse collection.

Additional design regulations will be enforced at the time a site plan is submitted.

### Transportation

The site is subject to the approved TIA with site plan case SP-2019-0060C. **A TIA Waiver letter from a Certified Engineer (Traffic Engineer) indicating the approved trips and land uses, how many trips have been used, how many trips are left, etc, will be required with a site plan revision or correction.** Additionally, provide a copy of fiscal receipts to ensure the site complies with the required mitigations.

FYI – the TIA may need to be revised upon further review.

### Water / Wastewater

FYI: The landowner intends to serve the site with City of Austin water and wastewater utilities. The landowner, at own expense, will be responsible for providing any water and wastewater utility improvements, offsite main extensions, utility relocations and or abandonments required by the land use. The water and wastewater utility plan must be reviewed and approved by Austin Water for compliance with City criteria and suitability for operation and maintenance.

Depending on the development plans submitted, water and or wastewater service extension requests may be required. All water and wastewater construction must be inspected by the City of Austin.



The landowner must pay the City inspection fee with the utility construction. The landowner must pay the tap and impact fee once the landowner makes an application for a City of Austin water and wastewater utility tap permit.

#### INDEX OF EXHIBITS AND ATTACHMENT TO FOLLOW


A: Zoning Map


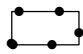

A-1: Aerial Map

B: 2014 Rezoning ordinance

C: Recorded Plat

Attachment A: Transportation Impact Analysis Memo prepared for related Site Plan

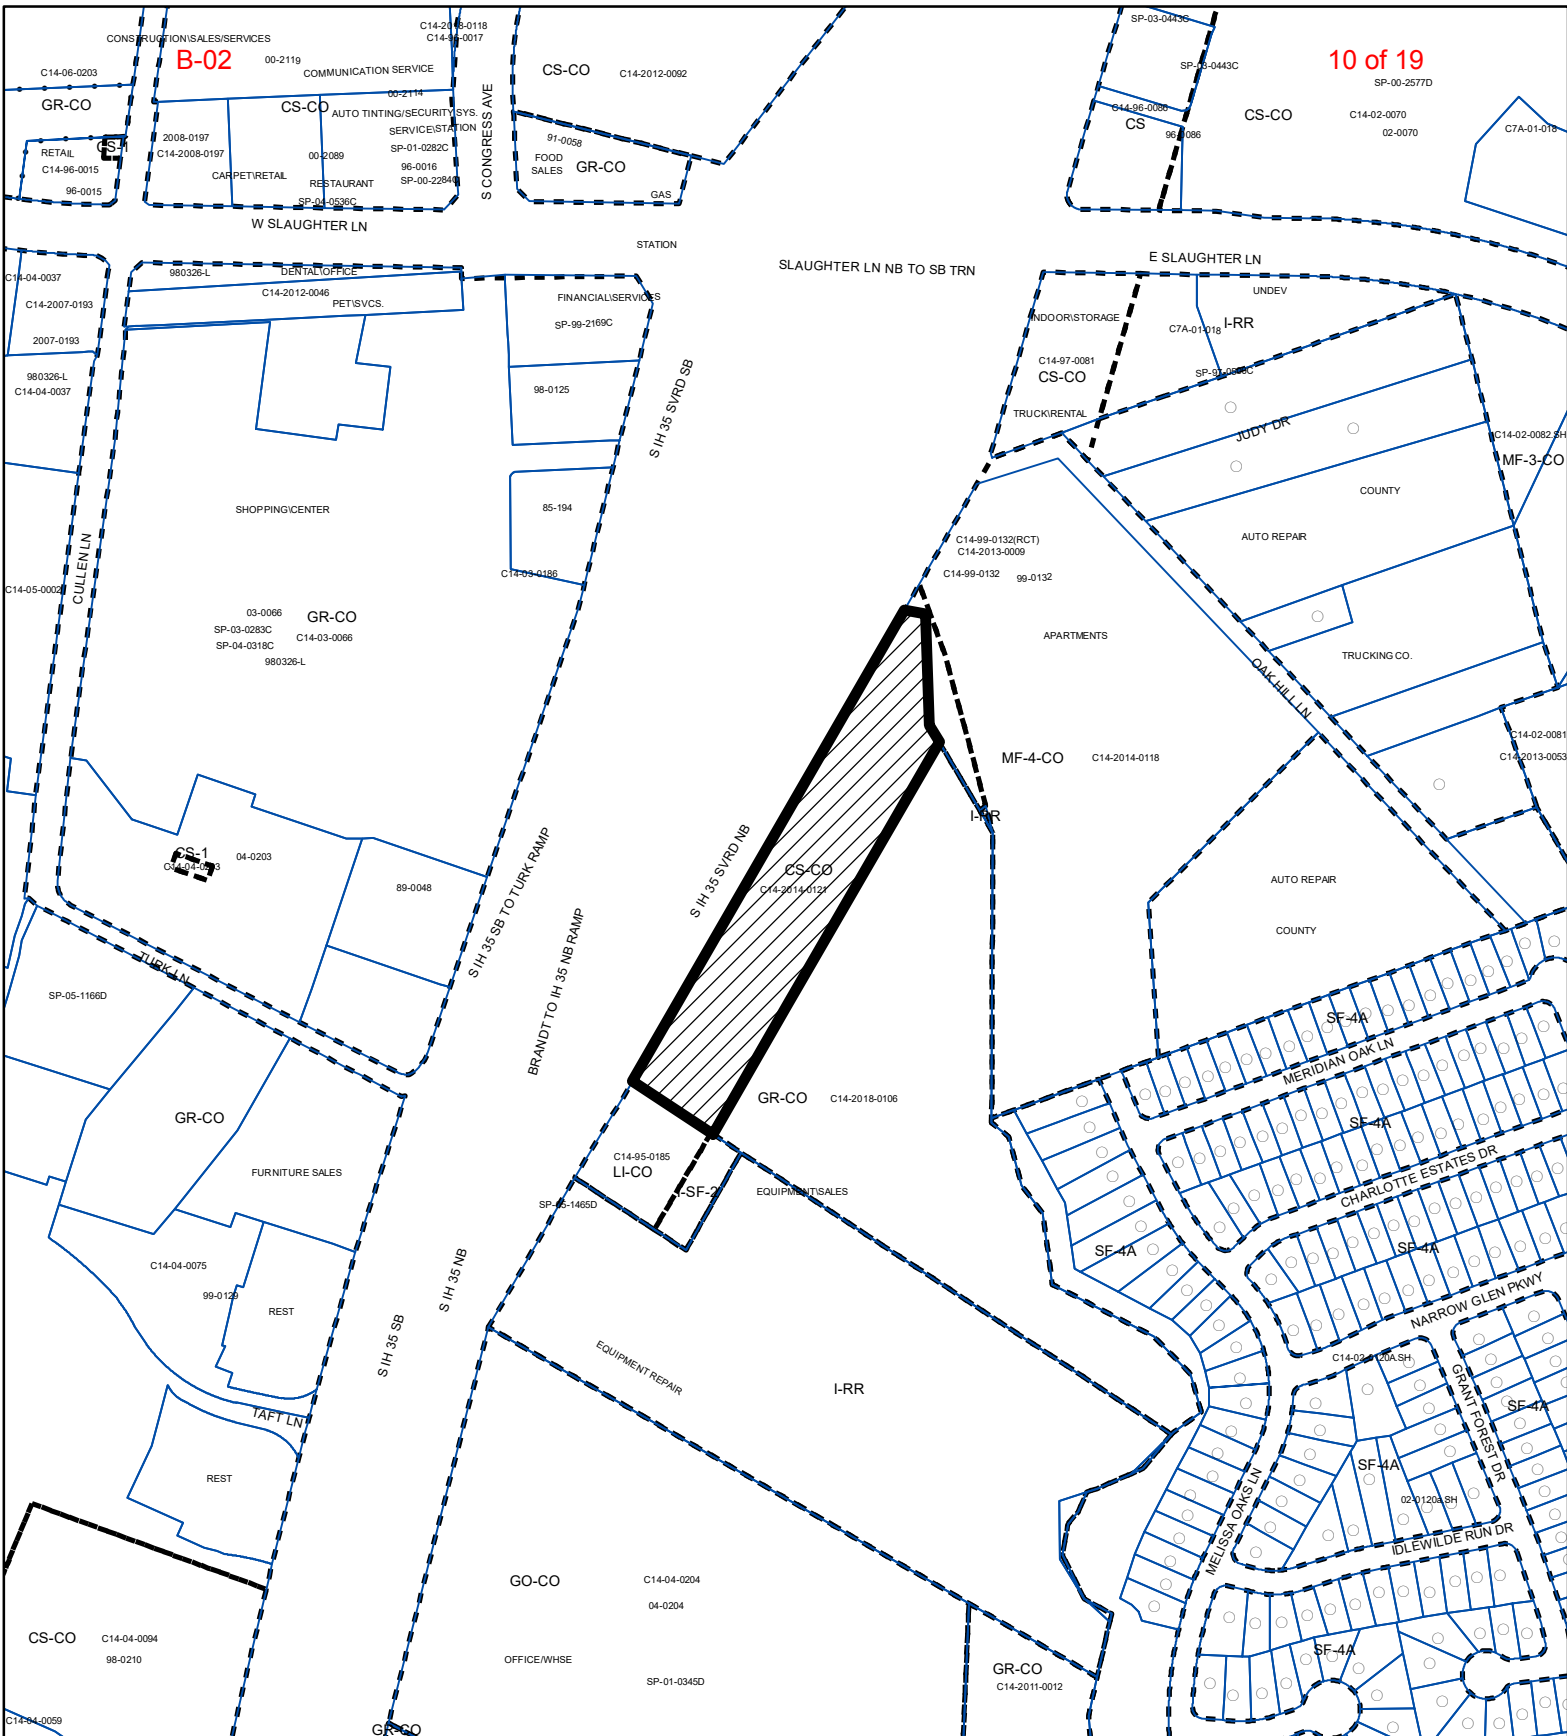

-  SUBJECT TRACT
-  PENDING CASE
-  ZONING BOUNDARY

## ZONING

Exhibit A

ZONING CASE#: C14-2020-0070

1" = 400'


This product is for informational purposes and may not have been prepared for or be suitable for legal, engineering, or surveying purposes. It does not represent an on-the-ground survey and represents only the approximate relative location of property boundaries.

This product has been produced by CTM for the sole purpose of geographic reference. No warranty is made by the City of Austin regarding specific accuracy or completeness.



Created: 6/29/2020



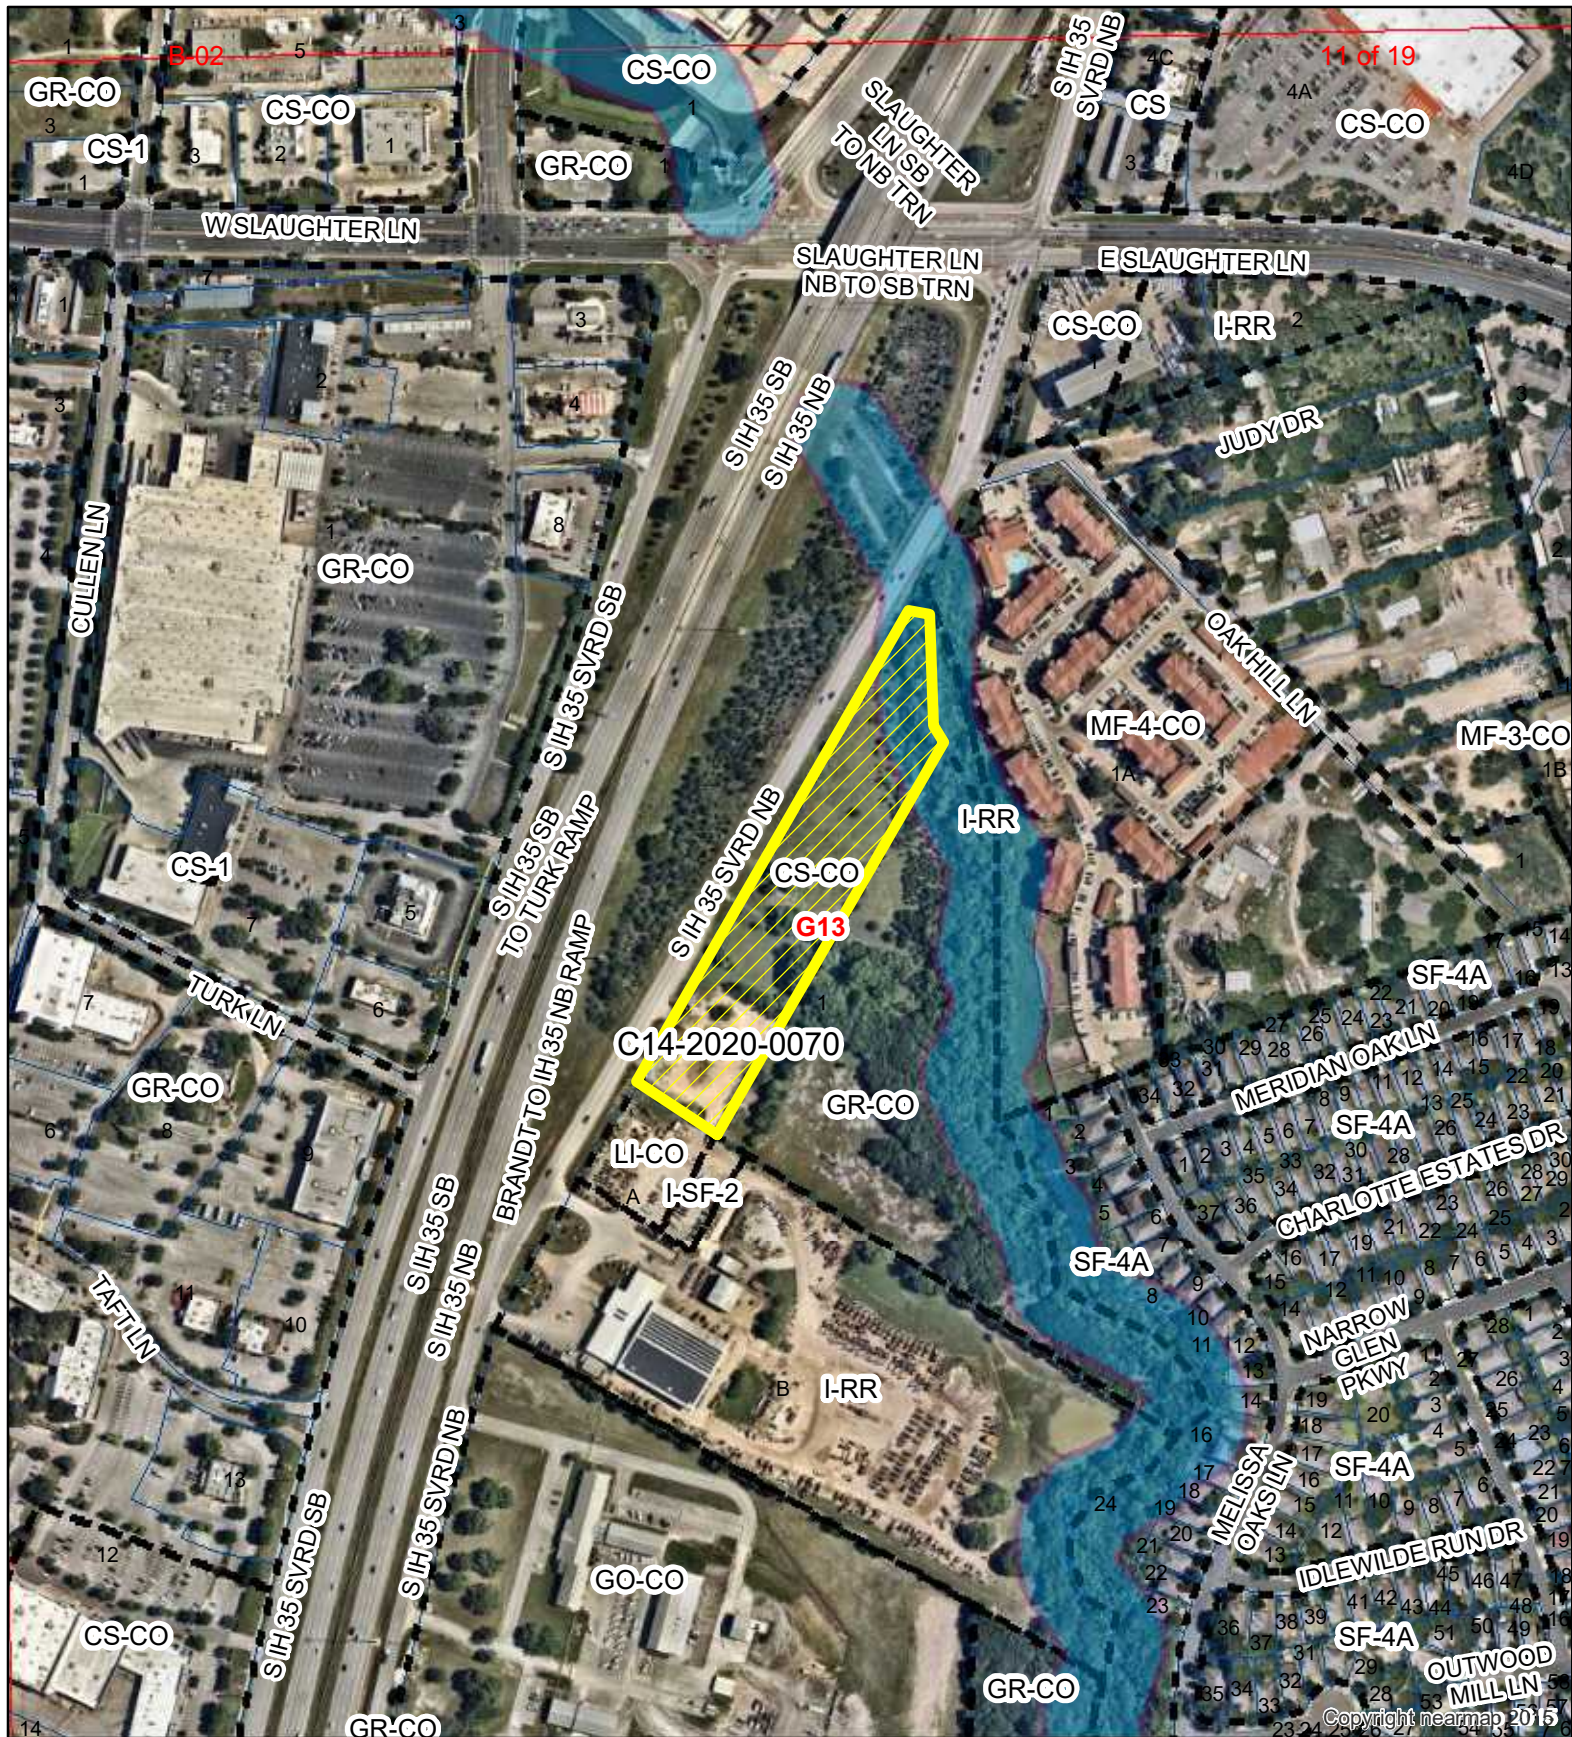

N



SUBJECT TRACT



ZONING BOUNDARY



PENDING CASE



CREEK BUFFER

1" = 400'

### JBR HOLDINGS

### Exhibit A - 1

ZONING CASE#: C14-2020-0070  
 LOCATION: 9315 IH 35 SR NB  
 SUBJECT AREA: 4.845 Acres  
 GRID: G13  
 MANAGER: Wendy Rhoades



This map has been produced by the Communications Technology Management Dept. on behalf of the Planning Development Review Dept. for the sole purpose of geographic reference. No warranty is made by the City of Austin regarding specific accuracy or completeness.



**ORDINANCE NO. 20141016-057**

**AN ORDINANCE REZONING AND CHANGING THE ZONING MAP FOR THE PROPERTY LOCATED AT 9200-9500 SOUTH INTERSTATE HIGHWAY 35 SERVICE ROAD NORTHBOUND FROM SINGLE FAMILY RESIDENCE STANDARD LOT (SF-2) DISTRICT TO GENERAL COMMERCIAL SERVICES-CONDITIONAL OVERLAY (CS-CO) COMBINING DISTRICT.**

**BE IT ORDAINED BY THE CITY COUNCIL OF THE CITY OF AUSTIN:**

**PART 1.** The zoning map established by Section 25-2-191 of the City Code is amended to change the base district from single family residence standard lot (SF-2) district to general commercial services-conditional overlay (CS-CO) combining district on the property described in **Zoning Case No. C14-2014-0121**, on file at the Planning and Development Review Department, as follows:

Tract 1: 1.40 acre tract of land, more or less, out of the Santiago del Valle Grant the tract of land being more particularly described by metes and bounds in Exhibit "A" incorporated into this ordinance,

Tract 2: 3.44 acre tract of land, more or less, out of the Santiago del Valle Grant the tract of land being more particularly described by metes and bounds in Exhibit "B" incorporated into this ordinance (both tracts cumulatively referred to as the "Property"),

locally known as 9200-9500 South Interstate Highway 35 Service Road Northbound in the City of Austin, Travis County, Texas, and generally identified in the map attached as Exhibit "C".

**PART 2.** The Property within the boundaries of the conditional overlay combining district established by this ordinance is subject to the following conditions:

- A. A site plan or building permit for the Property may not be approved, released, or issued, if the completed development or uses of the Property, considered cumulatively with all existing or previously authorized development and uses, generate traffic that exceeds 2,000 trips per day.
- B. A 15-foot wide vegetative buffer shall be provided and maintained along and adjacent to the west property line. Improvements permitted within the buffer

zone are limited to drainage, underground utility improvements, driveway or those improvements that may be otherwise required by the City of Austin or specifically authorized in this ordinance.

C. The following uses are prohibited uses of the Property:

Adult oriented business  
Automotive sales  
Automotive repair services  
Pawn shop services  
Residential treatment

Automotive rentals  
Automotive washing (of any type)  
Commercial off-street parking  
Drop-off recycling collection facility


Except as specifically restricted under this ordinance, the Property may be developed and used in accordance with the regulations established for the general commercial services (CS) base district and other applicable requirements of the City Code.


PART 3. This ordinance takes effect on October 27, 2014.


PASSED AND APPROVED



October 16, 2014

§  
§  
§

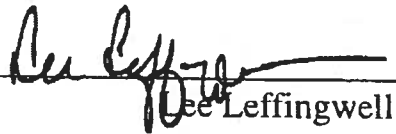  
Lee Leffingwell  
Mayor

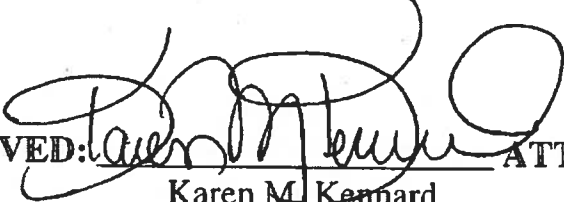APPROVED:   
Karen M. Kennard  
City Attorney

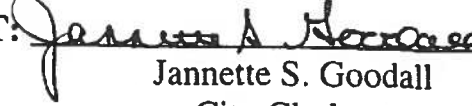ATTEST:   
Jannette S. Goodall  
City Clerk

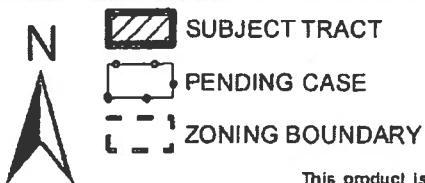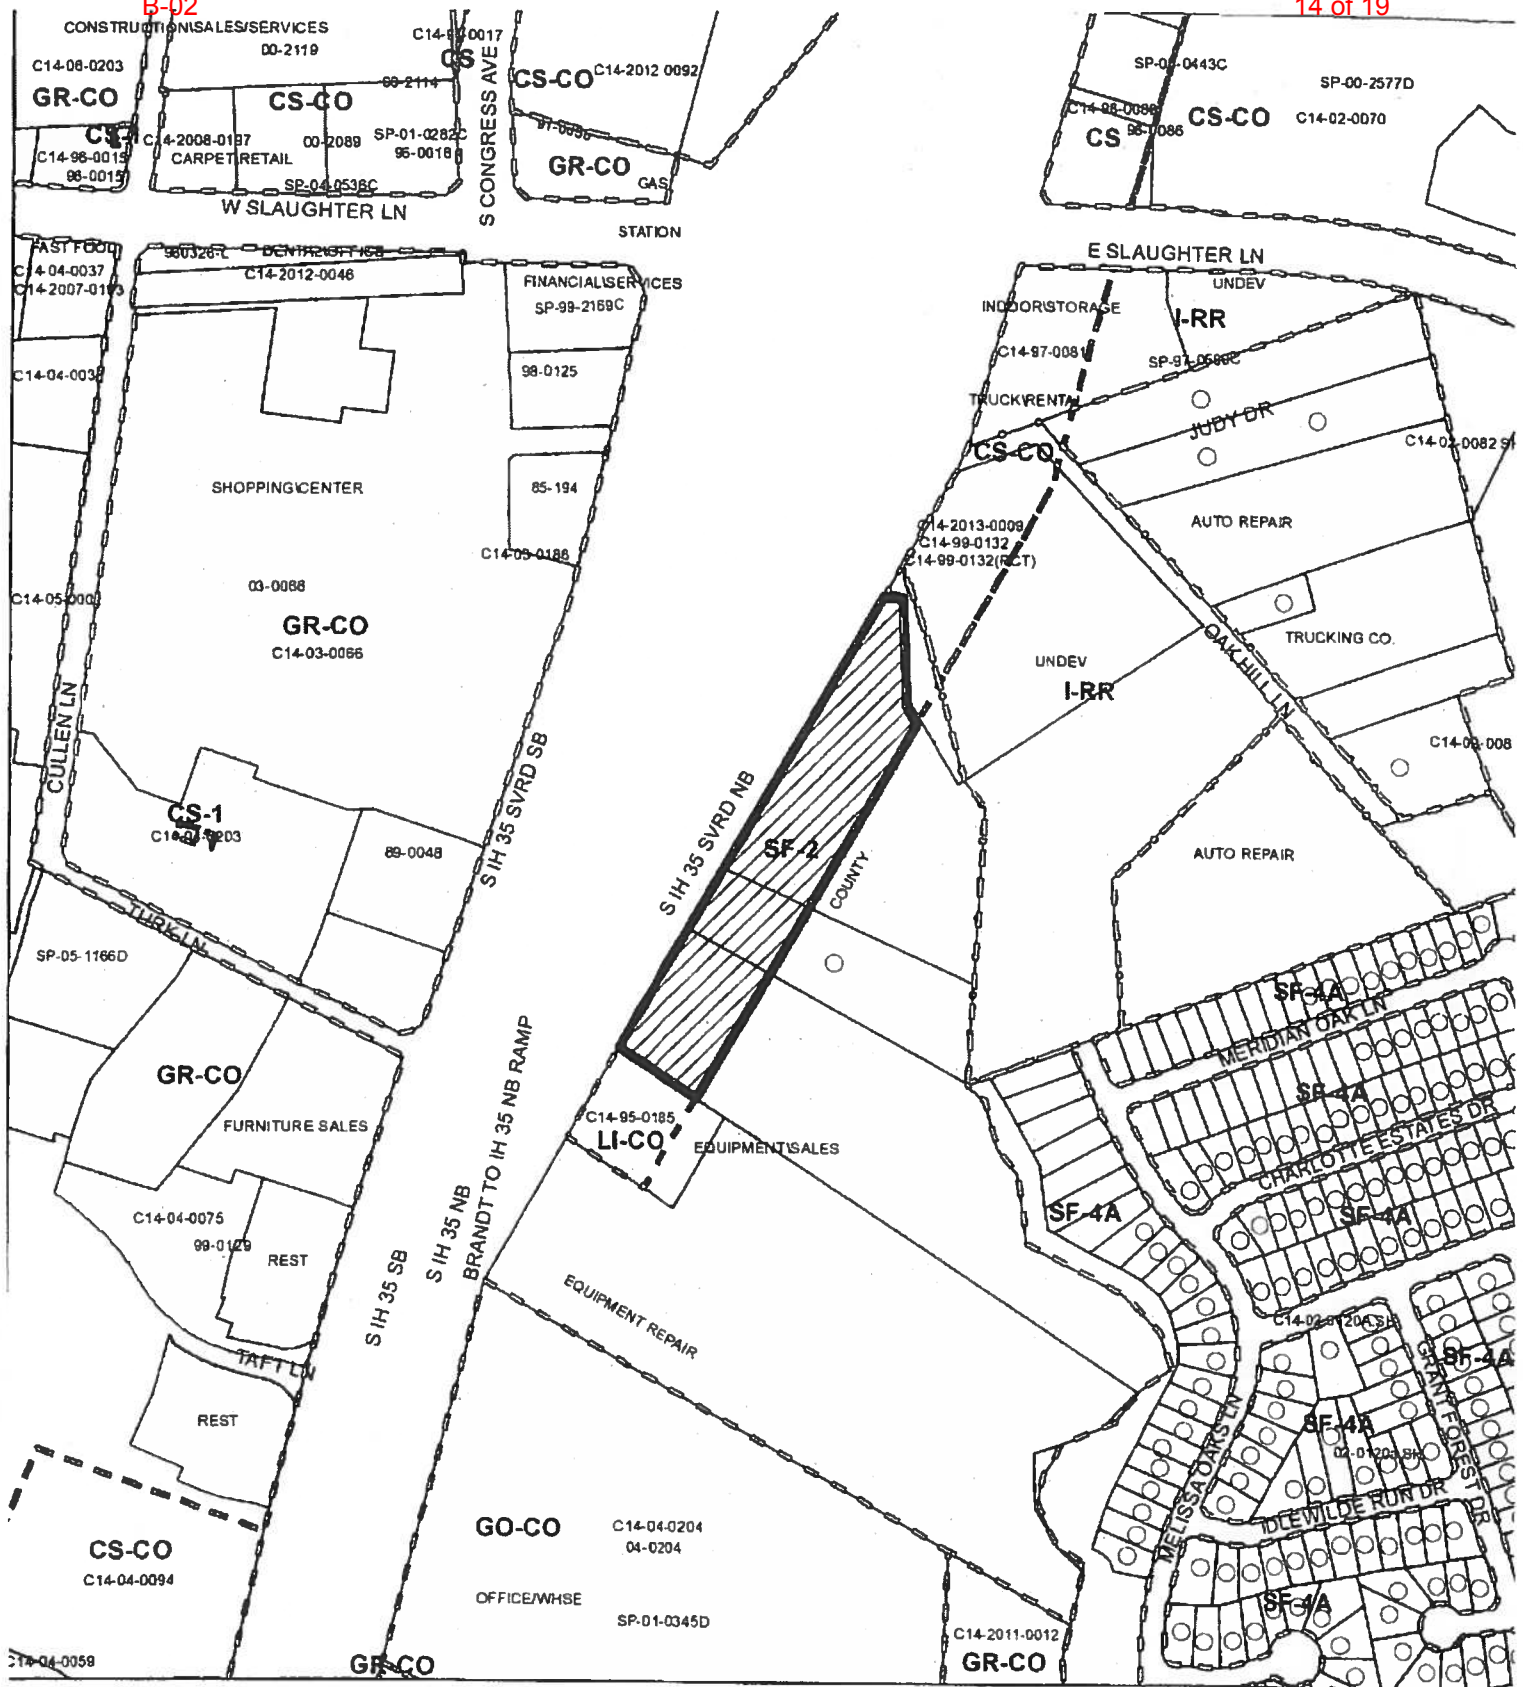

## ZONING

CASE#: C14-2014-0121


This product is for informational purposes and may not have been prepared for or be suitable for legal, engineering, or surveying purposes. It does not represent an on-the-ground survey and represents only the approximate relative location of property boundaries.

This product has been produced by CTM for the sole purpose of geograph  
by the City of Austin regarding specific accuracy or completeness

Exhibit C


$$1'' = 400'$$



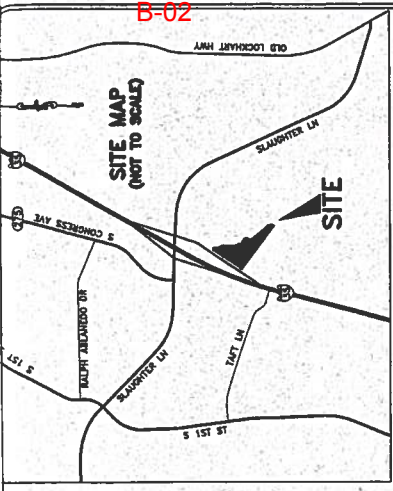

**SITE MAP**  
(NOT TO SCALE)

**SITE**

**201600046**

**HOLT CAT SUBDIVISION**

**GRAPHIC SCALE**  
(IN FEET)  
1 inch = 100 ft.

**PLAT PREPARATION DATE: MAY 15, 2015**  
**PLAT APPLICATION SUBMITTAL DATE: JUNE 26, 2015**

**STATE OF TEXAS**  
**COUNTY OF BEHAR:**

**KNOW ALL MEN BY THESE PRESENTS:**

THAT HOLT CAT SUBDIVISION, TRAVIS COUNTY, TEXAS, DOES HEREBY SUBMIT THIS PLAT TO THE PUBLIC RECORDS OF TRAVIS COUNTY, TEXAS, FOR RECORDATION AND TO BE KNOWN AS:

**HOLT CAT SUBDIVISION**

AND DO HEREBY DEDICATE TO THE PUBLIC THE USE OF ALL STREETS AND EASEMENTS SHOWN HEREON GRANTED AND NOT RELEASED.

**Charles C. Smith** 2/23/16  
DATE:

**HOLT CAT SUBDIVISION**  
C.E.O.  
3002 S. W. WHITE ROAD  
SAN ANTONIO, TEXAS 78220

**STATE OF TEXAS:**  
**COUNTY OF BEHAR:**


BEFORE ME, THE UNDERSIGNED AUTHORITY, ON THIS DAY, PERSONALLY APPEARED **Charles C. Smith**, known to me to be the person whose name is subscribed to the foregoing plat, and acknowledged to me that he executed the same in the capacity therein stated for the purposes and consideration therein given, UNDER MY HAND AND SEAL OF OFFICE, THIS **22nd** DAY OF **February**, 2015, AD.

**Notary Public for the State of Texas**  
**Teresa L. Howard**  
(NAME: **Teresa L. Howard**)  
MY COMMISSION EXPIRES: **02/28/16**

THIS SUBDIVISION PLAT IS LOCATED WITHIN THE FULL PURPOSE JURISDICTION AND THE 2-MILE EXTRA TERRITORIAL JURISDICTION OF THE CITY OF AUSTIN ON THIS THE **22nd** DAY OF **February**, 2015.

APPROVED, ACCEPTED AND AUTHORIZED FOR RECORD, UNDER SCRIPED NO. 2-848(V2), COUNTY/TRANS COUNTY SUBDIVISION REGULATIONS, BY THE CITY EXECUTIVE OF TRANSPORTATION AND NATURAL RESOURCES, TRAVIS COUNTY, THIS THE **22nd** DAY OF **February**, 2015, AD.  
**J. Rodney Gonzales, Director**  
DEVELOPMENT SERVICES DEPARTMENT

APPROVED, ACCEPTED AND AUTHORIZED FOR RECORD, UNDER SCRIPED NO. 2-848(V2), COUNTY/TRANS COUNTY SUBDIVISION REGULATIONS, BY THE CITY EXECUTIVE OF TRANSPORTATION AND NATURAL RESOURCES, TRAVIS COUNTY, THIS THE **22nd** DAY OF **February**, 2015, AD.  
**Steven M. Manilla, P.E., County Executive**  
TRANSPORTATION AND NATURAL RESOURCES

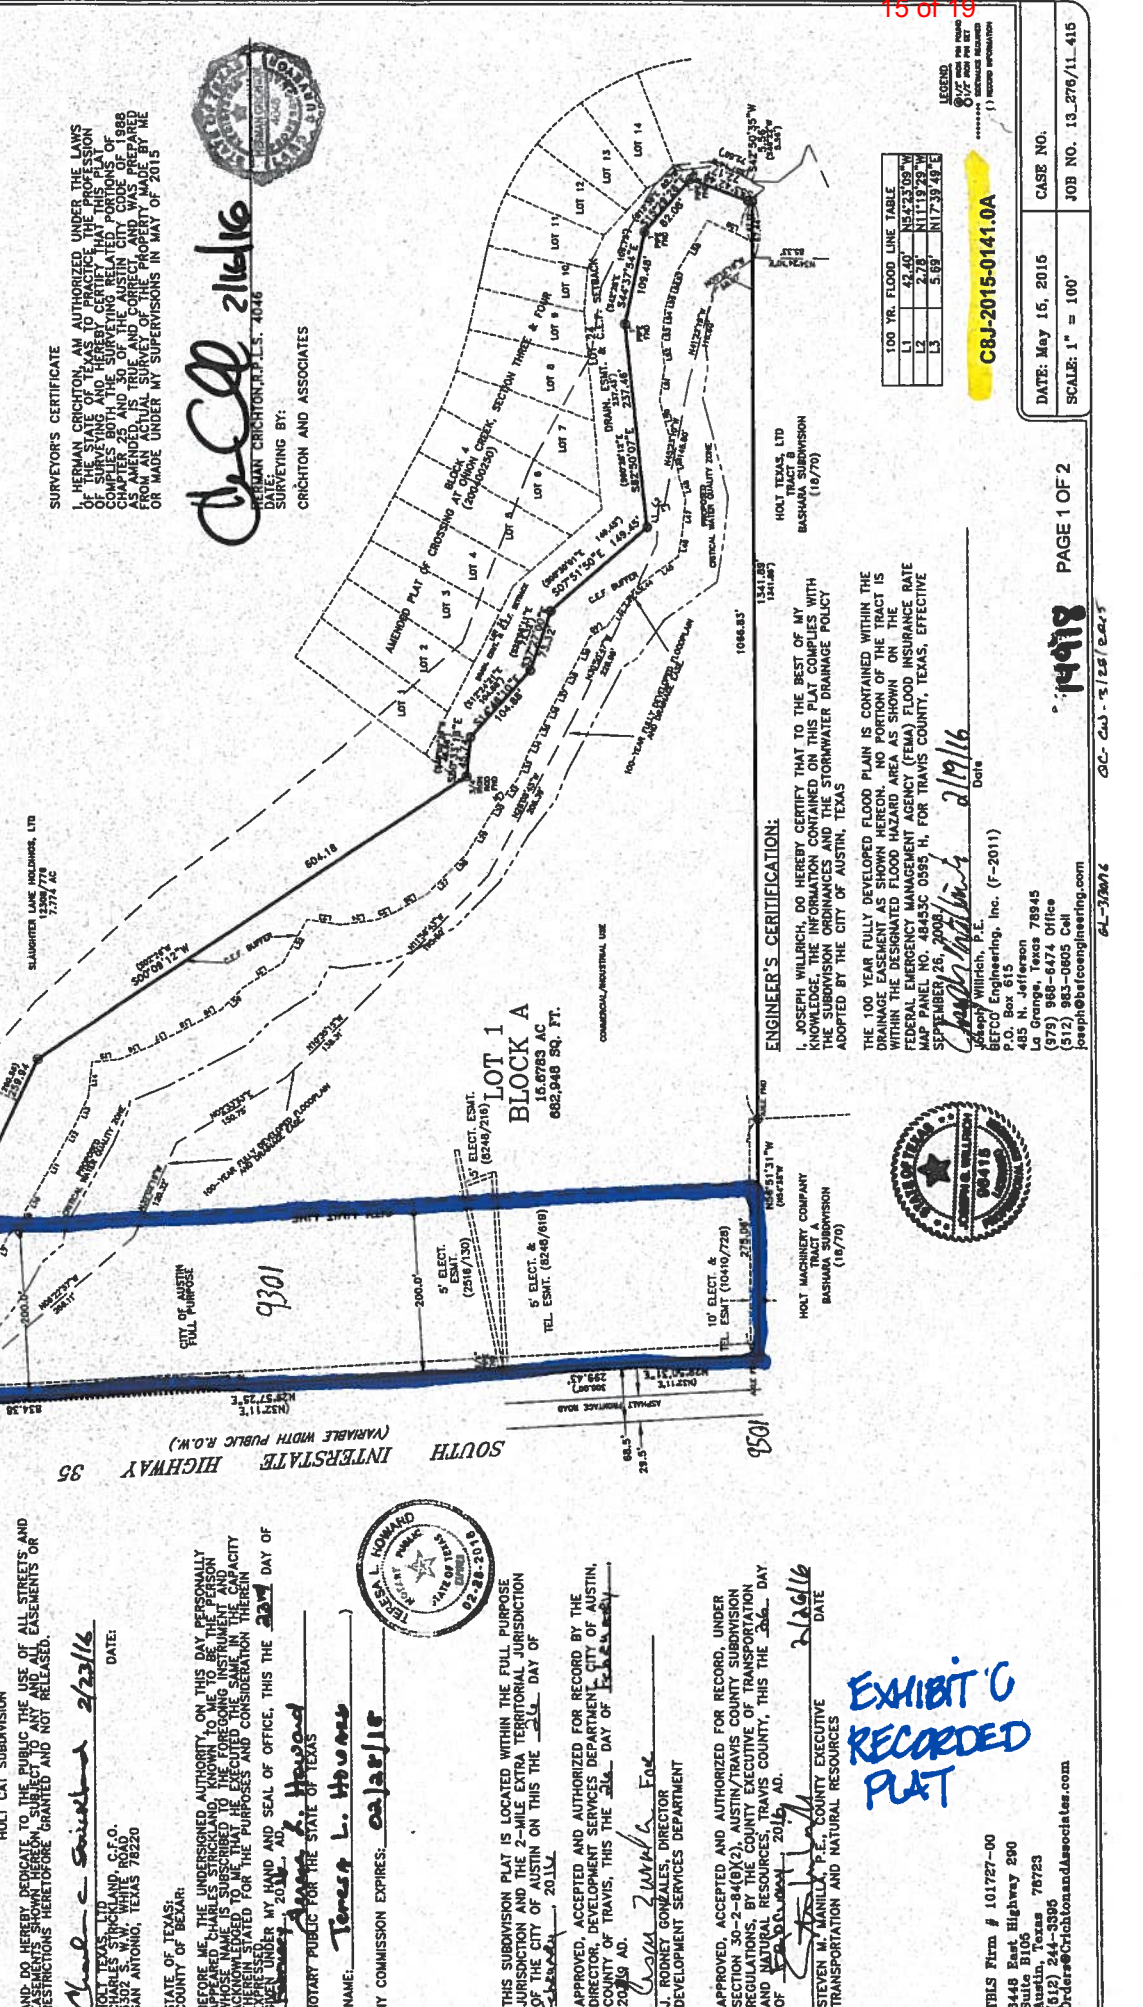

**ENGINEER'S CERTIFICATION:**  
I, JOSEPH WILLIAMS, DO HEREBY CERTIFY THAT TO THE BEST OF MY KNOWLEDGE, THE INFORMATION CONTAINED ON THIS PLAT COMPLIES WITH THE SUBDIVISION ORDINANCES AND THE STORMWATER DRAINAGE POLICY ADOPTED BY THE CITY OF AUSTIN, TEXAS.

THE 100 YEAR FULLY DEVELOPED FLOOD PLAIN IS CONTAINED WITHIN THE MAP AREA. NO OTHER FLOOD PLAIN INFORMATION IS SHOWN ON THE PLAT. THE DESIGNATED FLOOD HAZARD AREA AS SHOWN ON THE FEDERAL EMERGENCY MANAGEMENT AGENCY (FEMA) FLOOD INSURANCE RATE MAP PANEL NO. 48453C 0595 H, FOR TRAVIS COUNTY, TEXAS, EFFECTIVE SEPTEMBER 26, 2008.

**Joseph Williams** 2/19/16  
Date

**Joseph Williams, P.E.**  
BETCO Engineering, Inc. (F-2011)  
485 S. Jefferson  
La Grange, Texas 78945  
(979) 988-6474 Office  
(512) 983-0805 Cell  
joseph@betcoengineering.com

**14918** PAGE 1 OF 2  
DATE: May 15, 2015 CASE NO.  
SCALE: 1" = 100' JOB NO. 13.276/11-415

**15 of 19**



---

---

## MEMORANDUM

---

---

**Date:** January 15, 2020  
**To:** Robert Anderson, Case Manager  
**CC:** Santiago Araque, P.E.  
Curtis Beatty, P.E.  
Amber Mitchell  
Joan Jenkins, EIT  
**Reference:** JBR Holdings – TIA Final Memo (SP-2019-0060C)

---

### **Summary of the Transportation Impact Analysis (TIA):**

The Austin Transportation Department (ATD) has reviewed the December 4, 2019 (received December 5, 2019) "JBR TIA", prepared by Kimley-Horn. The proposed land uses consist of 4,000 SF of shopping center, 80,000 SF of home improvement superstore, 12,000 SF of high-turnover (sit-down) restaurant, and 2,500 SF of coffee/donut shop with drive-thru. The development will be located south of Oak Hill Lane on the east side of the IH-35 northbound frontage road (NBFR), in south Austin, and is anticipated to be completed by 2020.

The following is a summary of the review findings and recommendations:

1. A Fee-in-lieu contribution to the City of Austin shall be made for the improvements identified in Table 2, totaling **\$37,250**. Of that \$37,250 total, **\$14,155** shall be paid to the City of Austin before the site development permit is issued. Please see attached invoice (Exhibit A).
2. The remaining **\$23,095** fee in-lieu shall be paid with the associated zoning case to remove the conditional overlay.
3. Development of this property should not vary from the approved uses or deviate from the approved intensities and estimated traffic generation assumptions within the finalized TIA document, including land uses, trip generation, trip distribution, traffic controls, driveway locations, and other identified conditions. Any change in the assumptions made to the TIA document shall be reviewed by ATD and may require a new or updated TIA/addendum.
4. Two copies of the final TIA are required to be provided prior to the issuance of any site development permit. One should be delivered to ATD and one to DSD.
5. City staff reserves the right to reassign any or all the above monies to one or more of the identified improvements.

6. The findings and recommendations of this TIA memorandum remain valid until five (5) years from the date of this memo, after which a revised TIA or addendum may be required.

### **Site Location and Existing Conditions:**

The development is intending to use two proposed driveways for site access. Both driveways take access to IH-35 NBFR, will require deceleration lanes, and will need to be approved by TxDOT.

### **Assumptions:**

1. The following reductions were applied for this development:
  - Internal Capture (10% AM & PM)
2. Based on TxDOT AADT volume data, a two and one-half (2.5) percent annual growth rate was assumed to account for the increase in background traffic.
3. Below are the background projects that were assumed to contribute trips to surrounding roadway network in addition to forecasted traffic for 2020:
  - South by South Congress
  - Foremost Multi-Family Development

### **Proposed Conditions:**

#### **Trip Generation and Land Use**

Based on the Institute of Transportation Engineers (ITE) Trip Generation Manual (10<sup>th</sup> Edition), the development would generate approximately 6,534 average daily trips (ADT) upon final build-out. Table 1, below, shows the trip generation by land uses for the proposed development.

Proposed Land Use (ITE Code)	Size	24-Hour Two Way Volume	AM Peak Hour		PM Peak Hour	
			Enter	Exit	Enter	Exit
Shopping Center (820)	4,000 SF	674	2	2	24	26
Home Improvement Superstore (862)	80,000 SF	2,460	72	54	91	95
High-Turnover (Sit- Down) Restaurant (932)	12,000 SF	1,348	65	54	73	44
Coffee/Donut Shop with Drive-thru (937)	2,500 SF	2,052	113	109	54	54
<b>Total</b>		<b>6,534</b>	<b>252</b>	<b>219</b>	<b>242</b>	<b>219</b>



### **Summary of Recommended Improvements**

As mitigation for this development, it is recommended that the applicant contribute a total of \$37,250 in fee in-lieu towards improvements identified at the IH-35/Slaughter Lane interchange in the Slaughter Lane Corridor Improvement Plan.

Due to a conditional overlay over a portion of the property, it is recommended that this payment be split into two phases to ensure that the fee is being assessed fairly. The fee in-lieu portion associated with the site plan is based on the daily trips from the home improvement superstore land use, as this land use is the only one allowed at this time given the conditional overlay. The home improvement superstore daily trips comprise 38% of the total daily trips, therefore a partial fee in-lieu payment of \$14,155 is being requested at the time of site plan. The remaining \$23,095 fee in-lieu payment shall be required with the associated zoning case to remove the conditional overlay.

**Table 2: Recommended Improvements and Developer's Share**

<b>Intersection</b>	<b>Improvement</b>	<b>Cost</b>	<b>Pro-Rata Share %</b>	<b>Pro-Rata Share \$</b>
IH-35/Slaughter Lane Interchange	Corridor Improvements	\$14,155 fee in-lieu payment to City as part of this site plan application		
IH-35/Slaughter Lane Interchange	Corridor Improvements	\$23,095 fee in-lieu payment to City as part of the zoning case to remove the conditional overlay		
<b>Total</b>				<b>\$37,250</b>

If you have any questions or require additional information, please feel free to contact me at 512-974-1449.



Justin Good, P.E.  
Austin Transportation Department

**EXHIBIT A****INVOICE****TRANSPORTATION MITIGATION FEE IN-LIEU**

---

**DATE:** January 15, 2020  
**TO:** Santiago Araque (Kimley-Horn)  
**CC:** Alyssa Gutierrez (ATD Cashier)  
901 S. Mopac Expressway, Bldg 5, Suite 300, Austin TX 78746  
**FROM:** Justin Good, P.E. Austin Transportation Department  
**AMANDA CASE#:** SP-2019-0060C (JBR Holdings)  
**FDU:** **8401-2507-1103-4163**

---

As a condition of approval for the site development permit, the applicant shall post a transportation mitigation fee with the City of Austin in the amount of **\$14,155.00** as listed in the TIA Final Memo in accordance with LDC. Staff has reviewed the fiscal estimates dated January 15, 2020, provided by Santiago Araque of Kimley-Horn. If you have any questions, please contact me at (512) 974-1449.

**Office Use only:**

Check:

Received by: