

revisions 1. 08.20.20

<u>SITE KEY</u>

PROPOSED NEW CONSTRUCTION	
ITEM ON SITE TO BE DEMOLISHED	[]
PROTECTED (OR) HERITAGE TREE CRZ	
TREE TO BE REMOVED	\bigcirc
TREE AND CANOPY	o
WOOD FENCE	
METAL FENCE	<u> </u>
OVERHEAD LINE	OE
UTILITY POLE	lacksquare
WATER METER	(WM)
ELECTRIC PANEL & METER	EM
GAS METER	G

LEGEND

60D NAIL FOUND
CALCULATED_POINT
——— ——— CAPPED REBAR FOUND
——————————————————————————————————————
O PUNCH HOLE FOUND
∞ CHAIN LINK FENCE
// WOOD FENCE
—M METAL FENCE
B.L. BUILDING LINE
P.U.E. PUBLIC UTILITY EASEMENT
D.E. DRAINAGE EASEMENT
() PER PLAT
C.M. CONTROL MONUMENT
R.O.W. RIGHT OF WAY
P.O.B. PLACE OF BEGINNING
OHOVERHEAD_UTILITY_LINE
🥖 POWER POLE
AC AIR CONDITIONER
$-\!$
S.S.E. SANITARY SEWER EASEMENT
[] CALCULATED FROM RECORD DATA



606 Highland Avenue Austin, Texas 78703 www.nickdeaver.com



NICE Denner 07.27.20

PHASE: CONSTRUCTION DOCUMENTS

PROJECT: TREMBLAY

Residence

4509 BALCONES DR. Austin, TX 78731

PROJECT MANAGER:

DRAWING NAME:

SITE PLAN

DRAWN BY: JD		
CHECKED BY:		ND
JOB #:		278
FILE:	278 TR	EMBLAY
© 2020 nickdeaverarchitect		
DATE: 07.27.20		
SCALE:		

SP1.0

SHEET:




















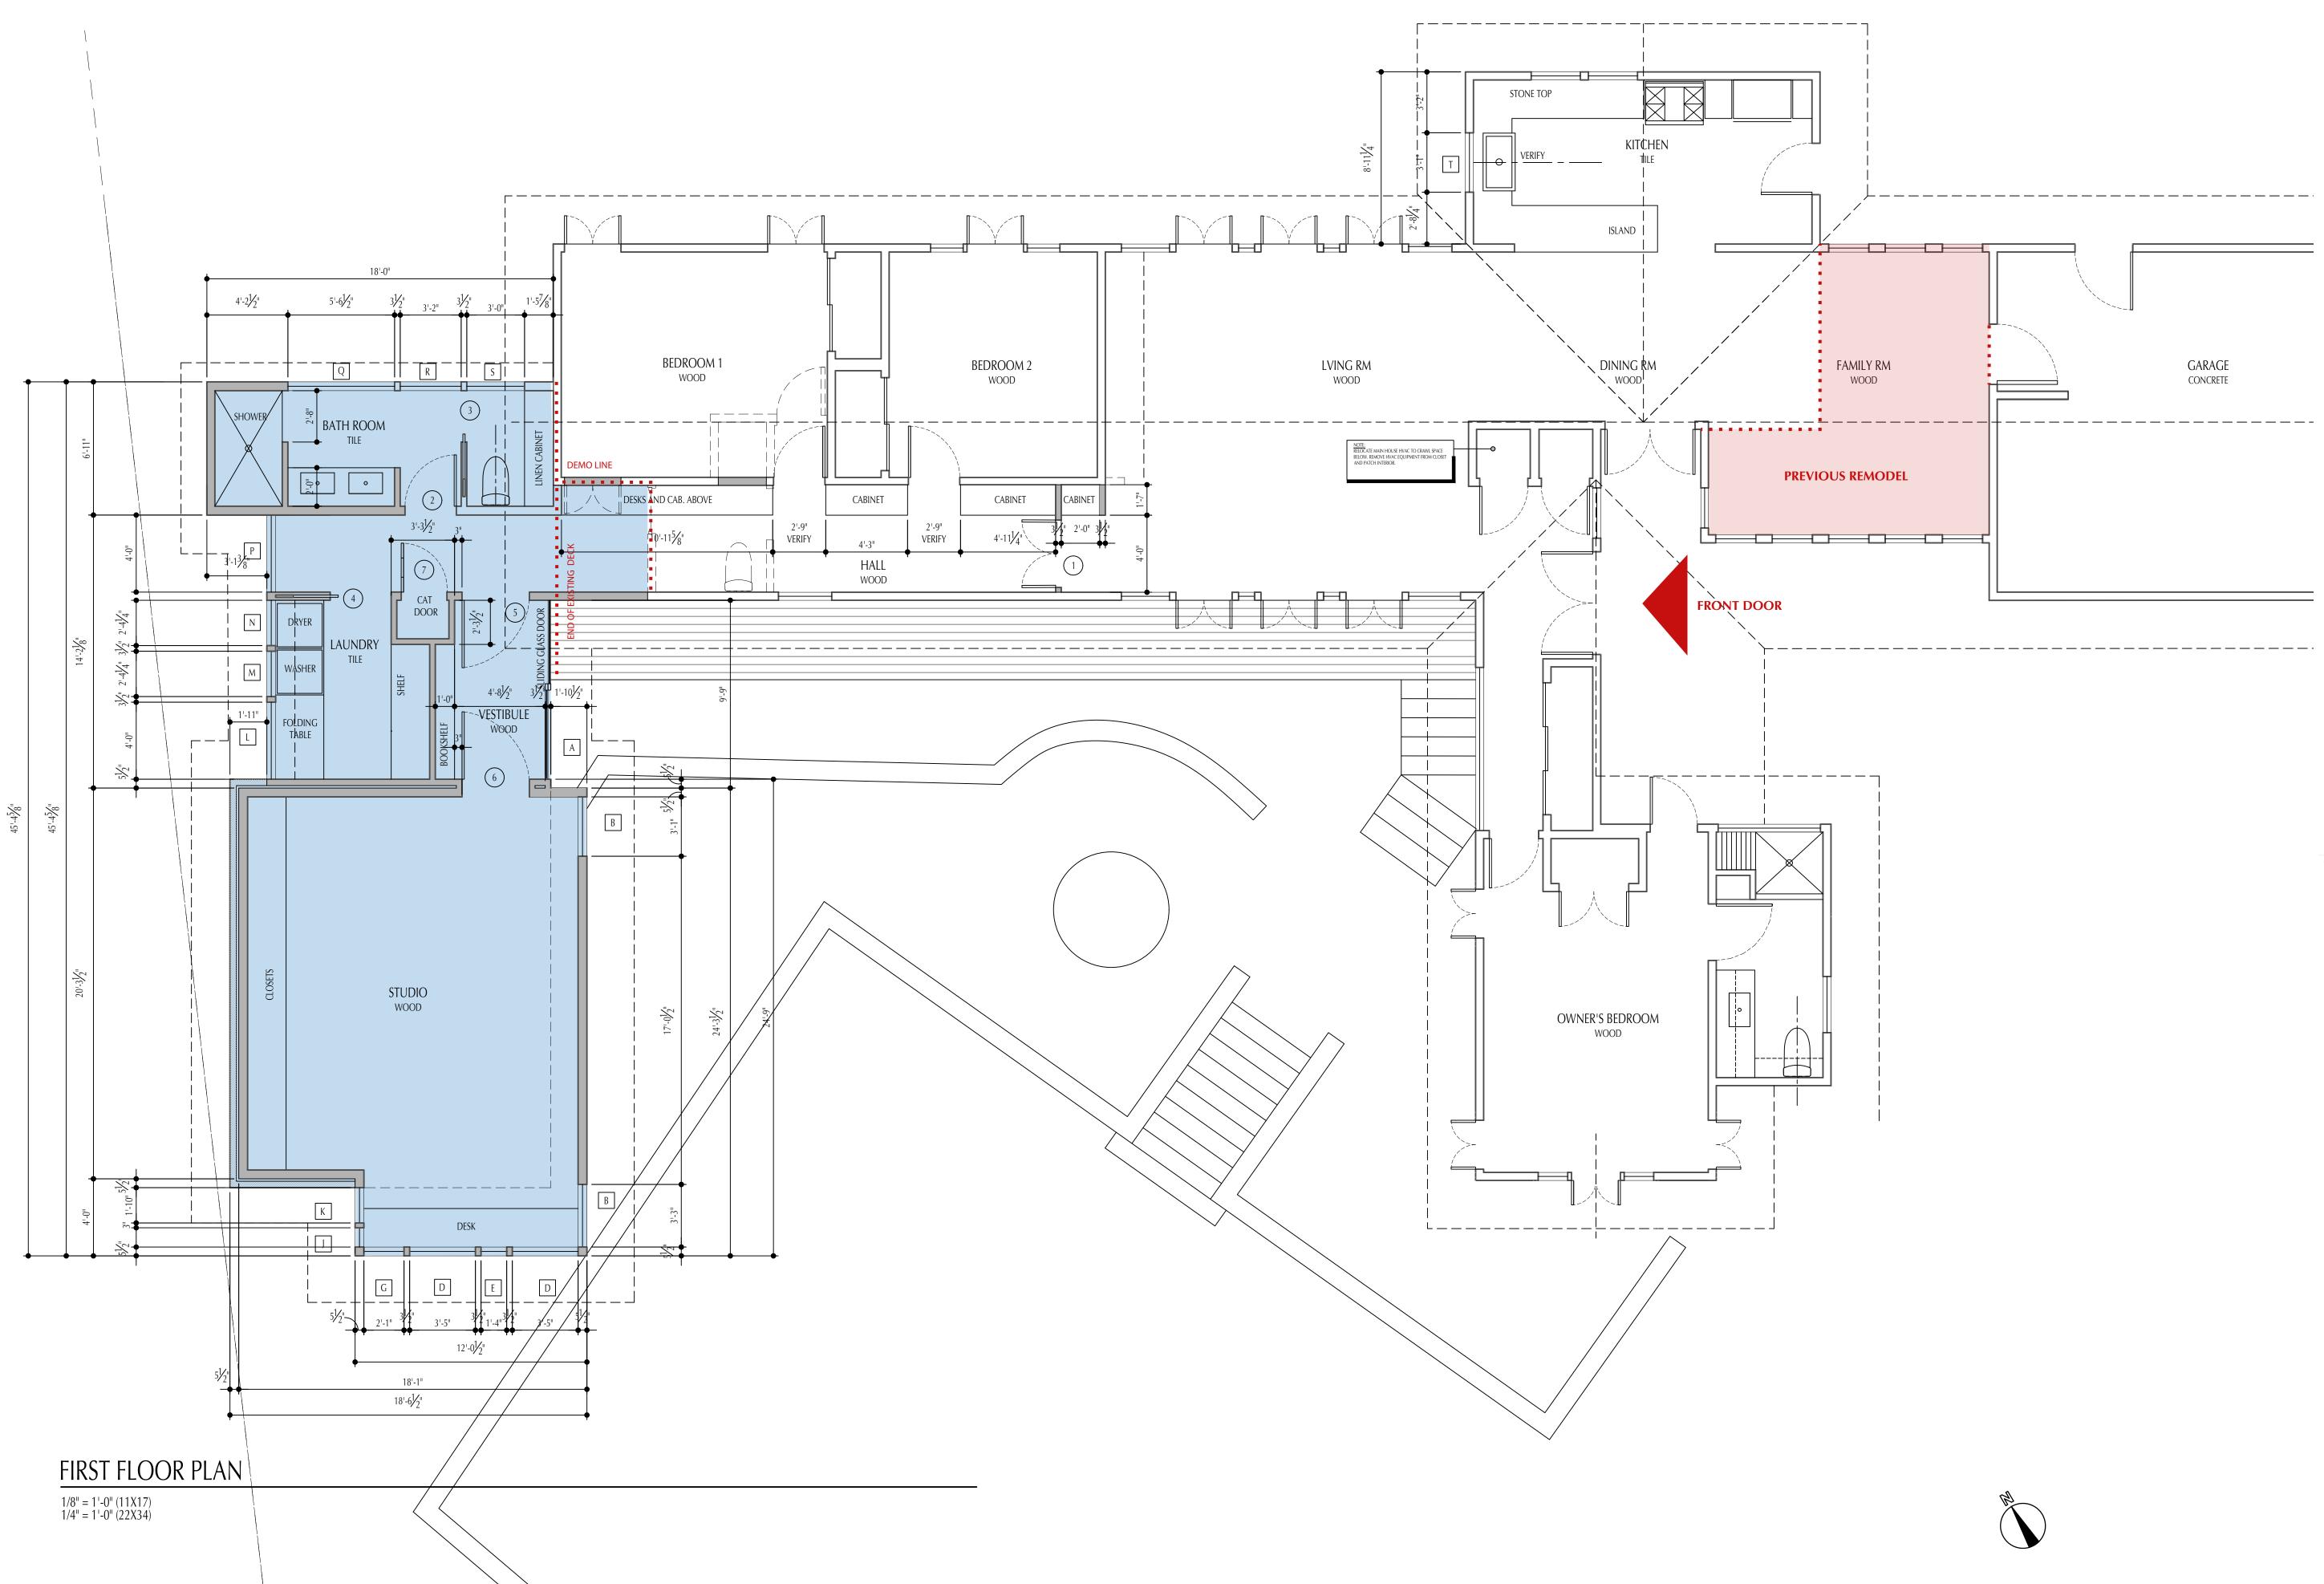

RE	VISIONS	
1.	08.20.20	

NICK DEAVER Architect

606 Highland Avenue Austin, Texas 78703 www.nickdeaver.com



NICH Deaver 07.27.20

PHASE: CONSTRUCTION

DOCUMENTS

PROJECT: TREMBLAY Residence

4509 BALCONES DR. Austin, TX 78731

PROJECT MANAGER:


DRAWING NAME:

FLOOR PLANS


DRAWN I	BY: JD)
CHECKED	BY: N	D
JOB #:	27	'8
FILE:	278 TREN	1BLAY
©2020 nickdeaver		hitect
DATE:		
SCALE:		

SHEET:



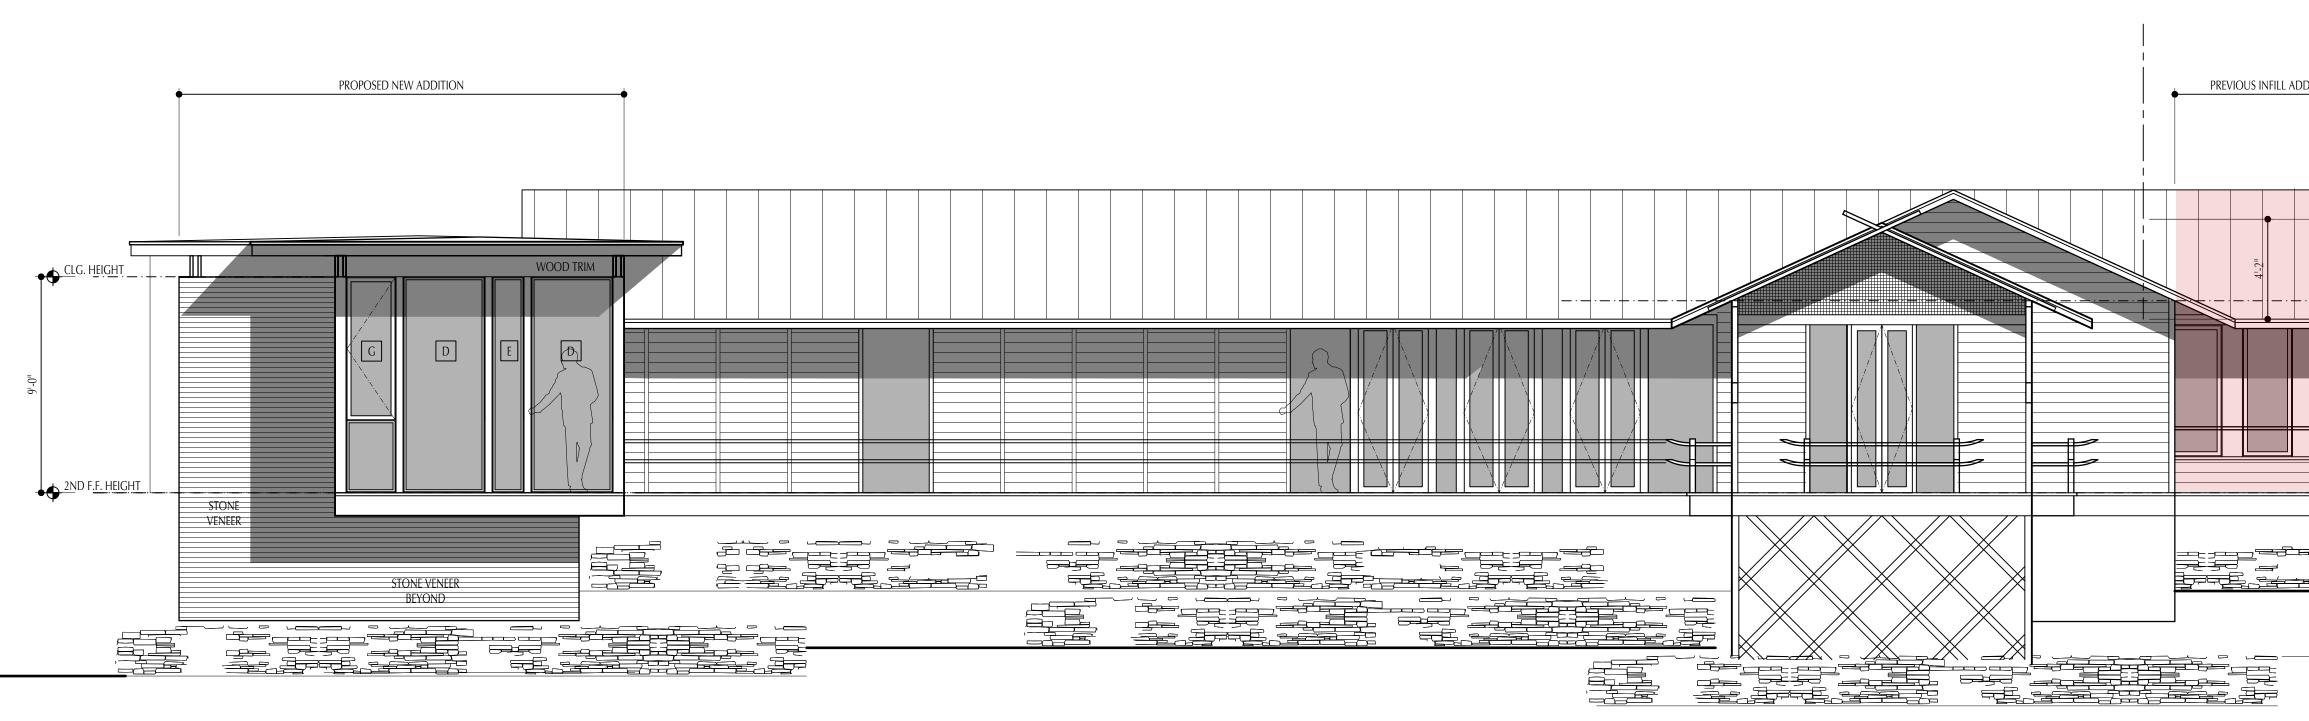



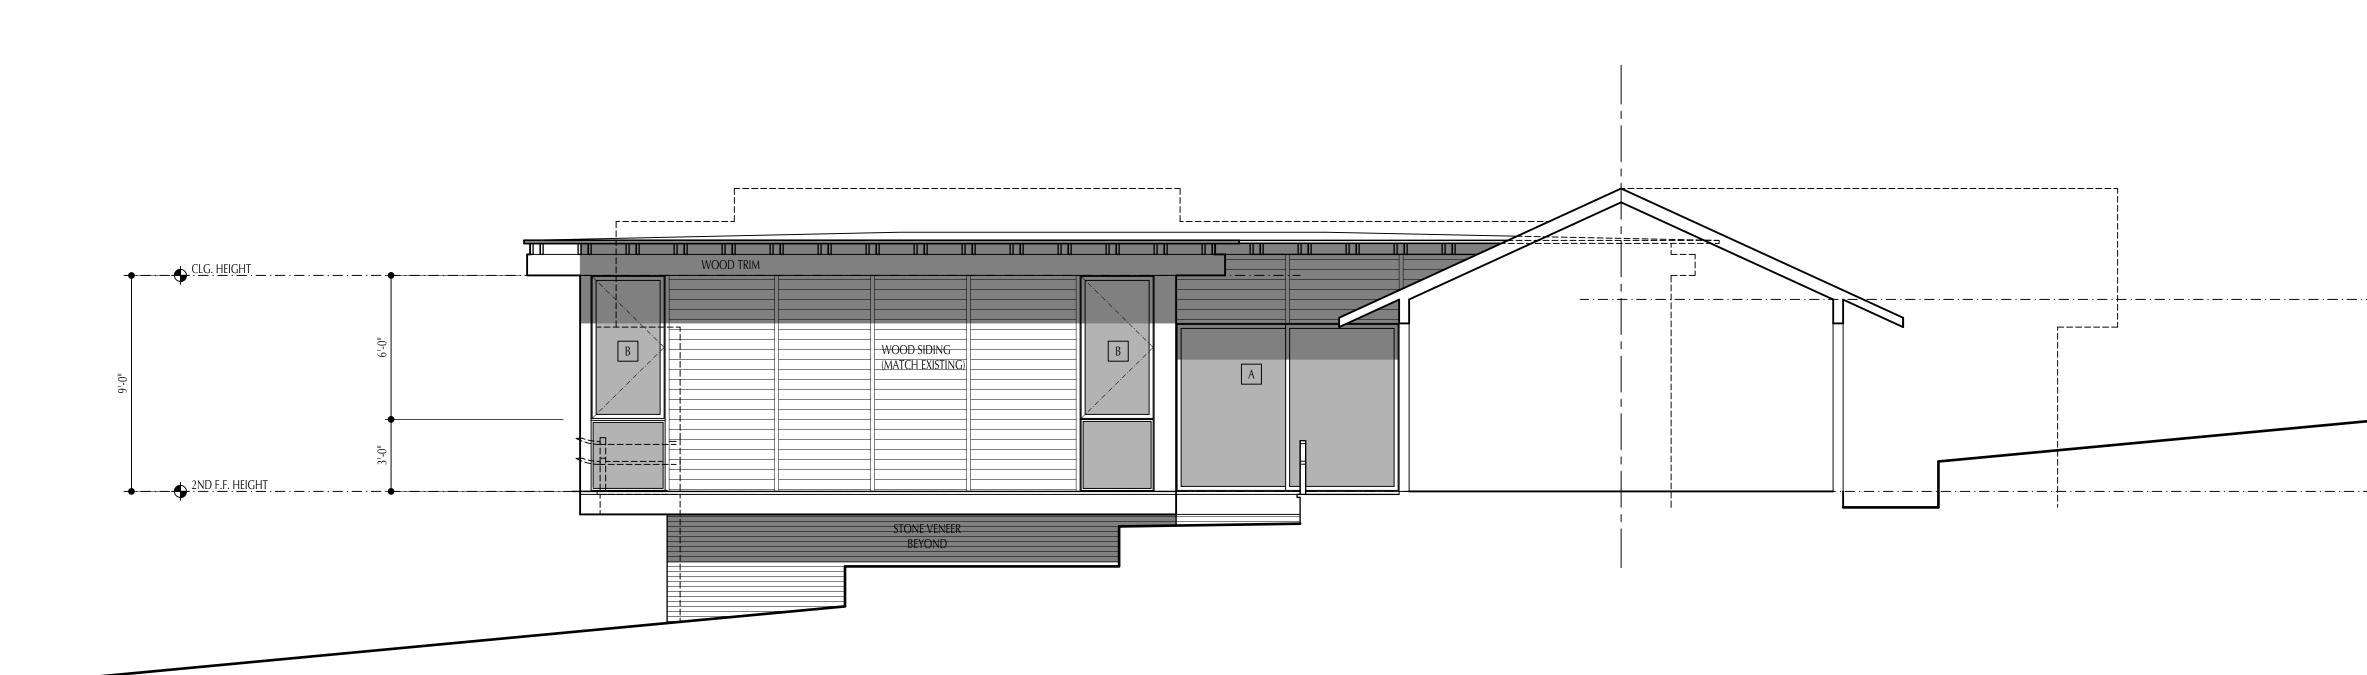

2 SOUTH EXTERIOR ELEVATION NEW ADDITION 1/4" = 1'-0" (22X34) 1/8" = 1'-0" (11X17)

REVISIONS		
1.	08.20.20	

2. 10.16.20

DDITION		
	AVERAGE HEIGHT OF HIGHEST GABLE	
		<u>СLĢ. НЕІ<u>С</u>НТ. Ф</u>
		2ND F.F. HEIGHT BI-O- BI
		AVERAGE GRADE
		ිද EOWEST GRADE ADJ. TO BUILDING

CLG. HEIGHT

_____2ND F.F. HEIGHT

NICK DEAVER Architect

606 Highland Avenue Austin, Texas 78703 www.nickdeaver.com



NICE Deaver 07.27.20

phase: CONSTRUCTION DOCUMENTS

project: TREMBLAY

Residence 4509 BALCONES DR. AUSTIN, TX 78731


PROJECT MANAGER:


DRAWING NAME:

exterior elevations

DRAWN B	SY: JD
CHECKED	BY: ND
JOB #:	278
FILE:	278 TREMBLAY
©2020 nic	kdeaverarchitect
DATE:	
SCALE:	


SHEET:

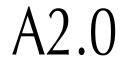

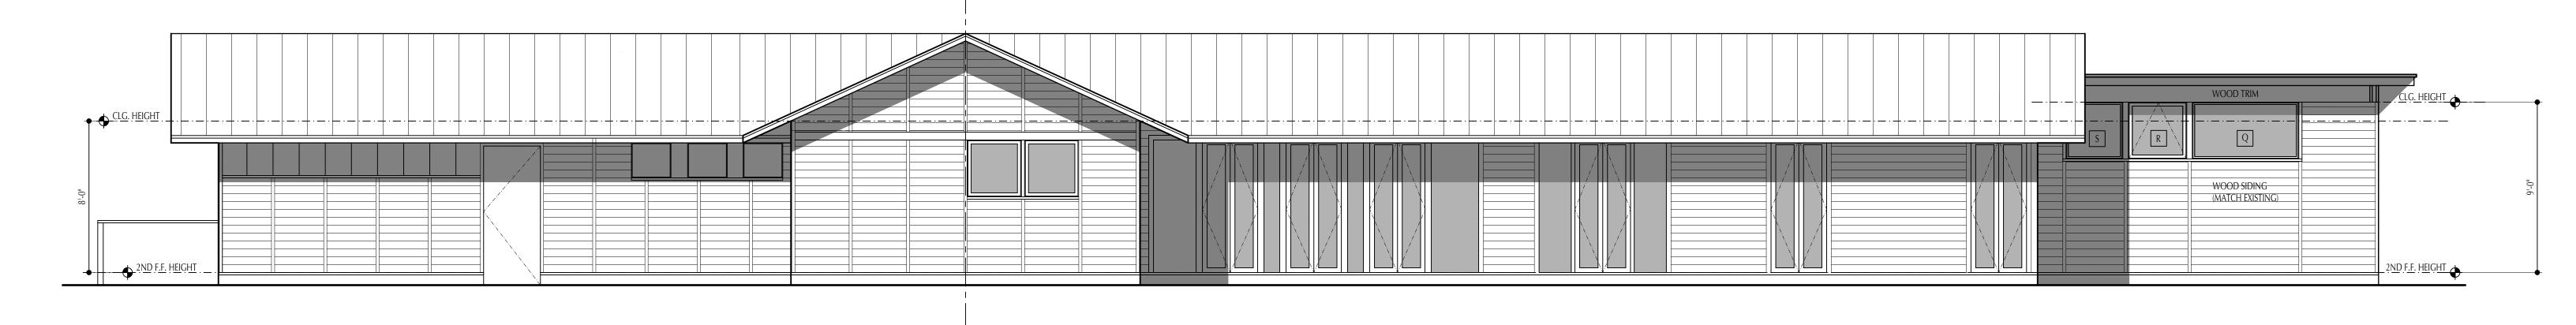

3 EAST EXTERIOR ELEVATION

1/4" = 1'-0" (22X34) 1/8" = 1'-0" (11X17)

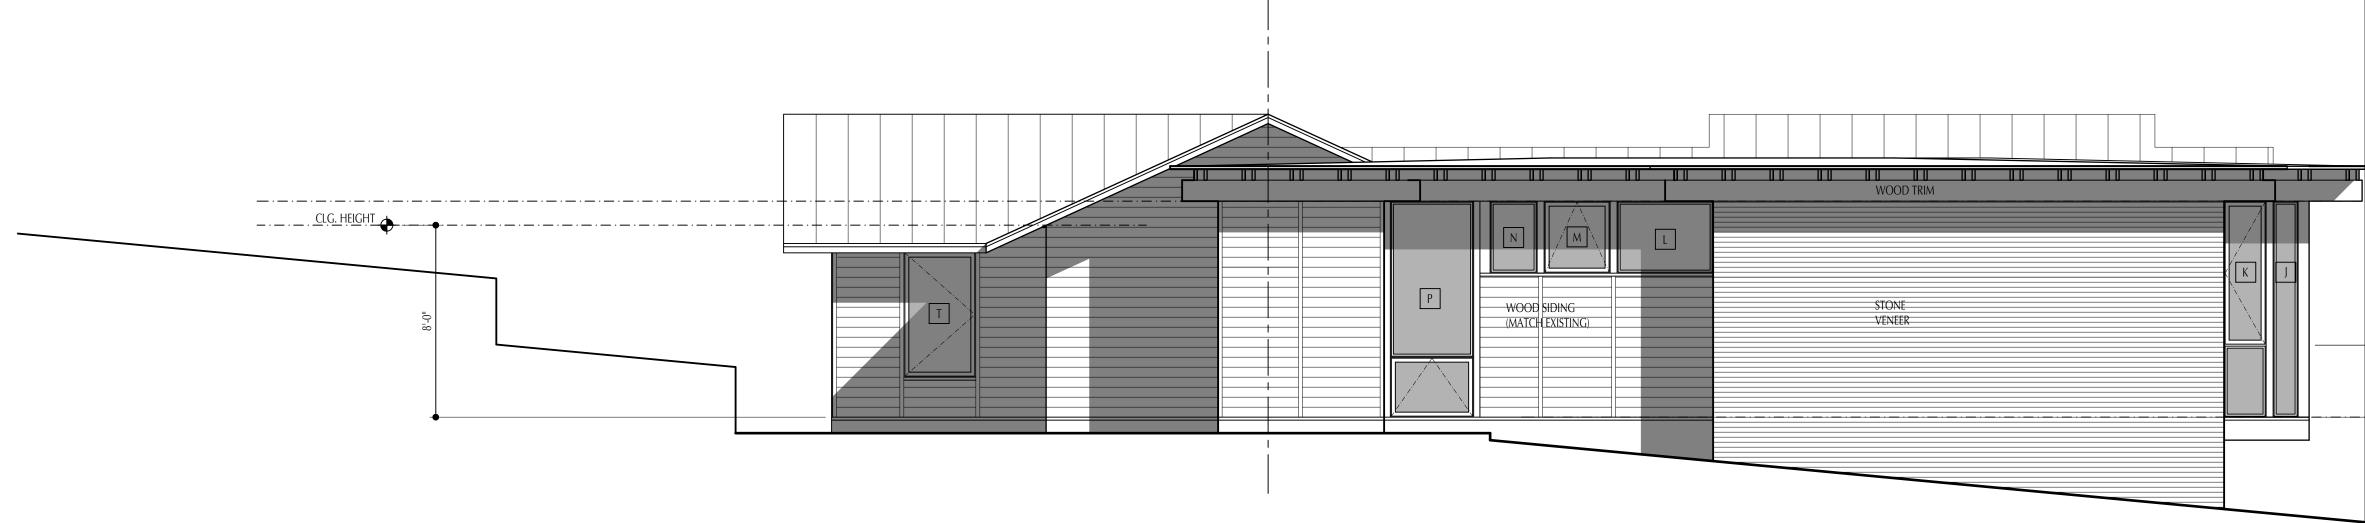

4 NORTH EXTERIOR ELEVATION

1/4" = 1'-0" (22X34) 1/8" = 1'-0" (11X17) revisions <u>1. 08.20.20</u>

NICK DEAVER

Architect

