




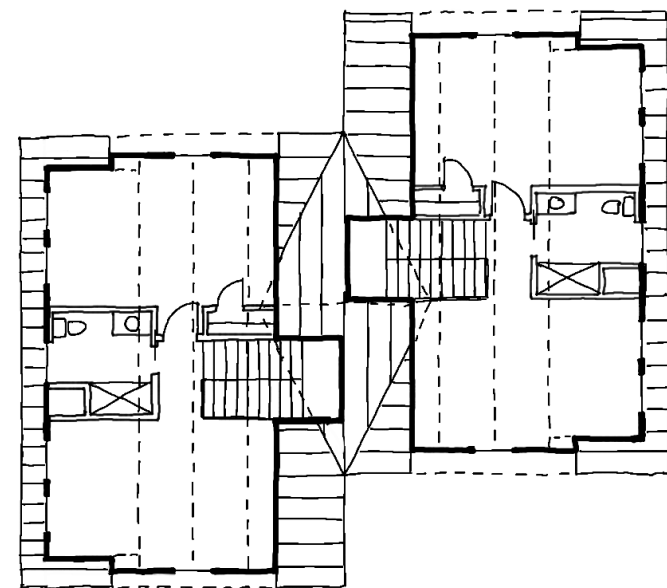

THIRD FLOOR - WITHIN GABLE ROOF

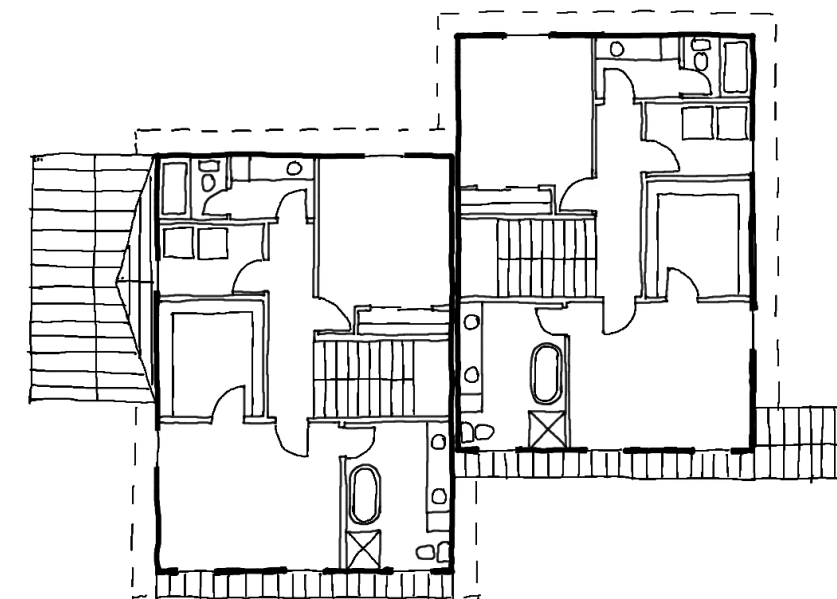

SECOND FLOOR

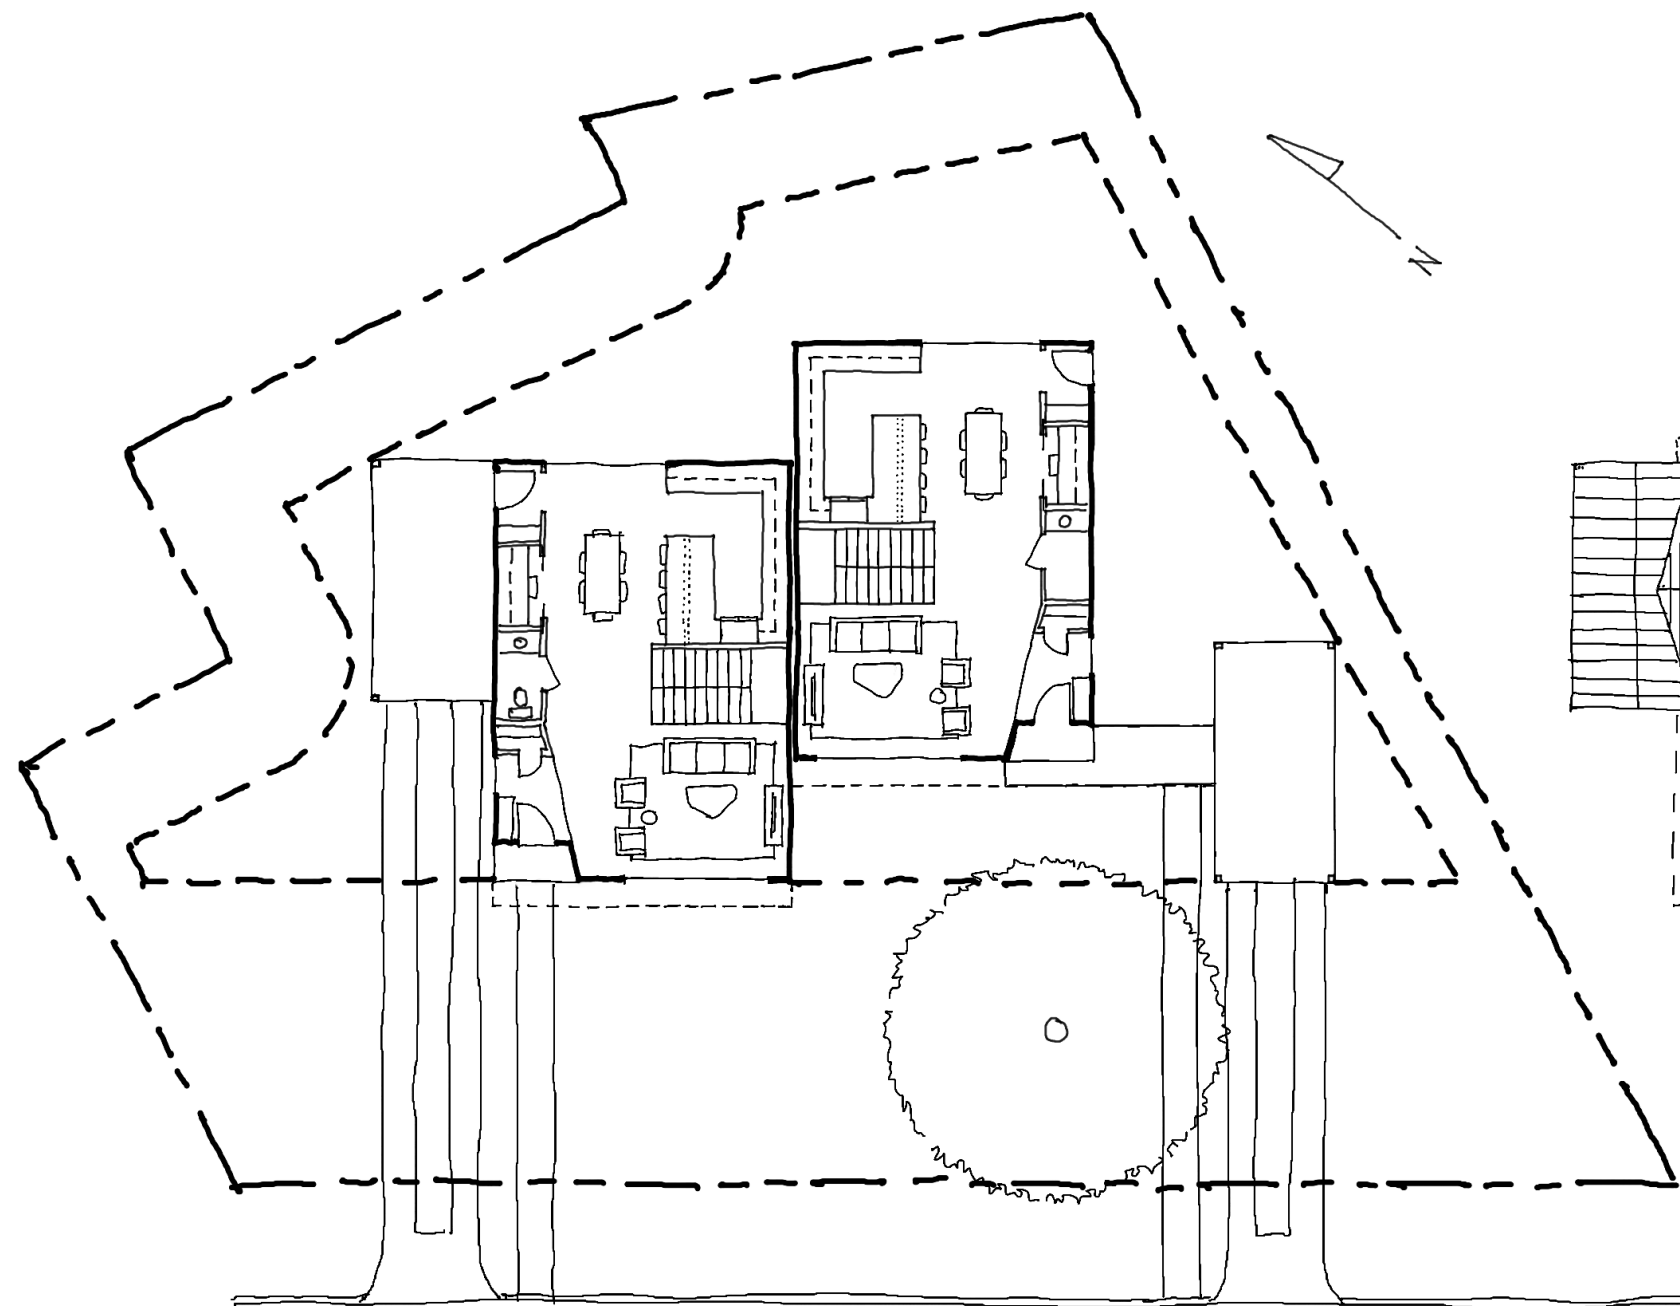

1510 Palma Plaza

Architectural Review Committee - Preliminary Review - 11.30.2020

scale: 1/16" = 1'-0"



reach architects