




NORTH ELEVATION (A)

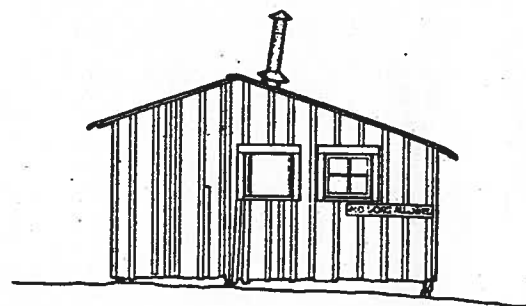

WEST ELEVATION (A)


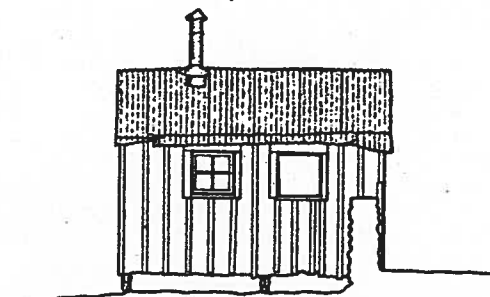


SOUTH ELEVATION (A)

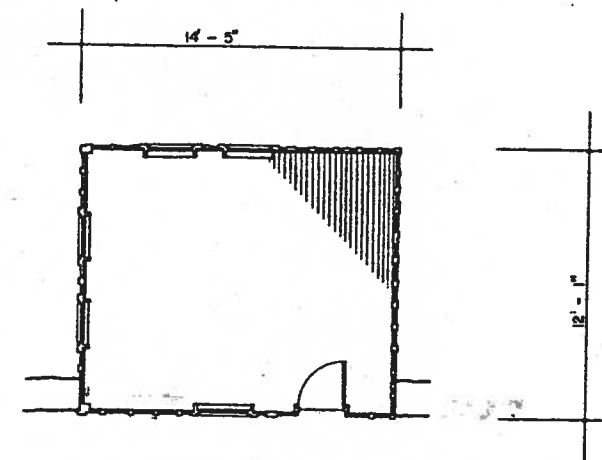


FLOOR PLAN (A)


OUTBUILDINGS A AND B

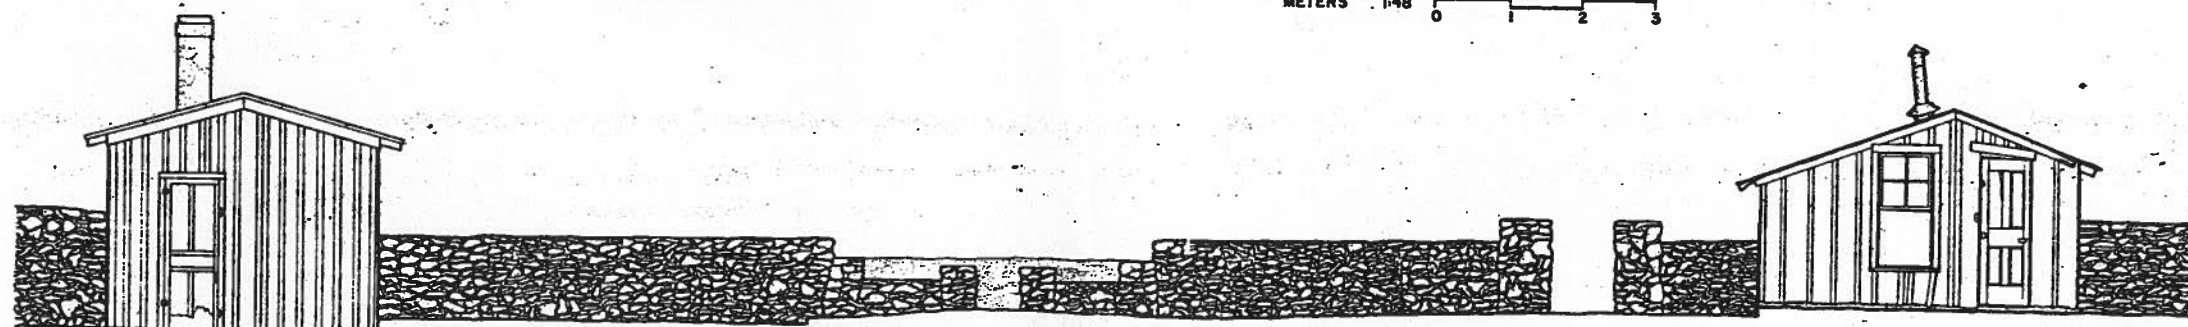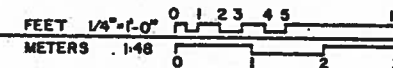


EAST ELEVATION

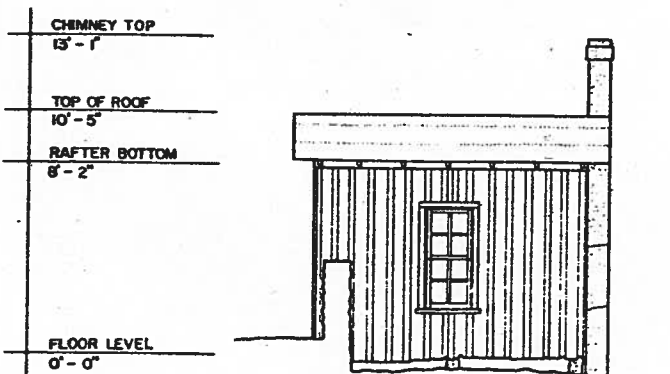


NORTH ELEVATION (B)

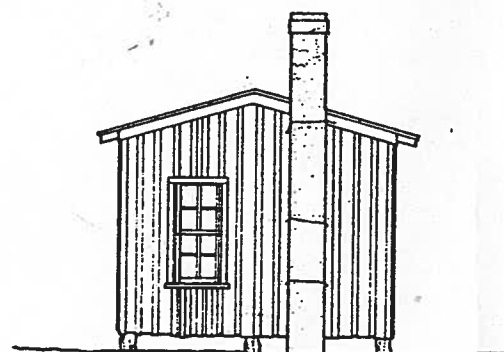

WEST ELEVATION (B)

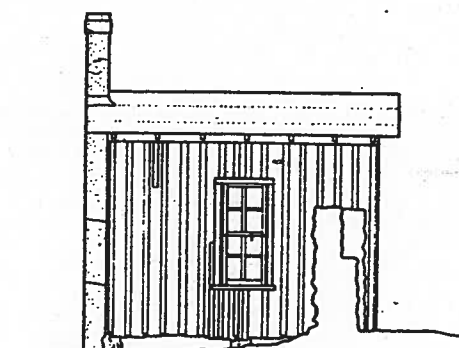

SOUTH ELEVATION (B)

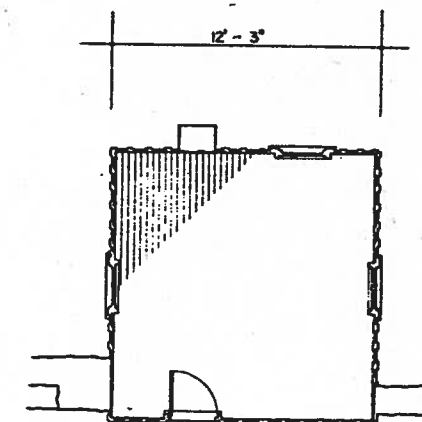

FLOOR PLAN (B)

MATERIALS
WALLS: BOX CONSTRUCTION OF PLANK AND BATTEN
CHIMNEY: STUCCOED BRICK (B)
ROOF: CORRUGATED METAL (A); COMPOSITION ASPHALT (B)

