


CONTEXT | EXISTING BUILDING




VISIONING | COMMEMORATIVE GARDEN

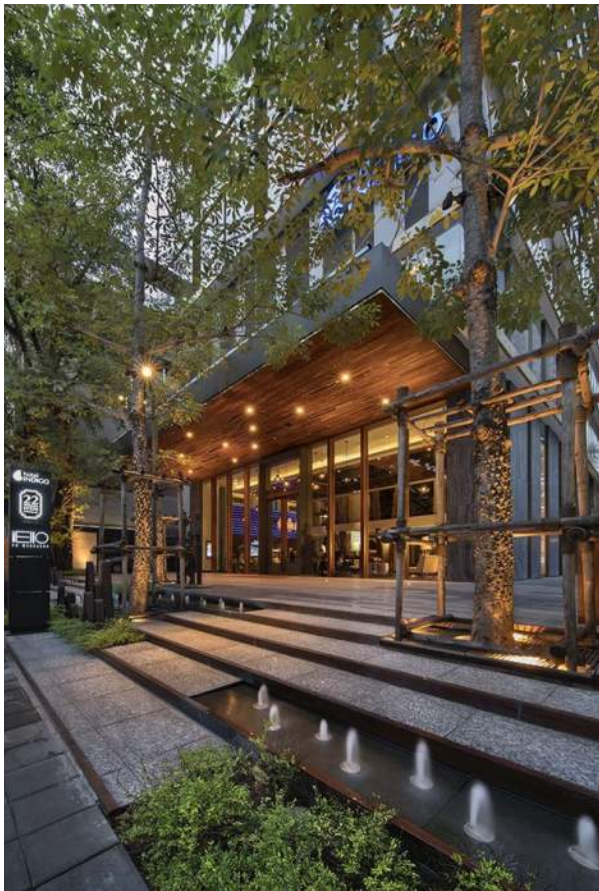

SITE PLAN

REUSE OF EXISTING
BUILDING MATERIALS

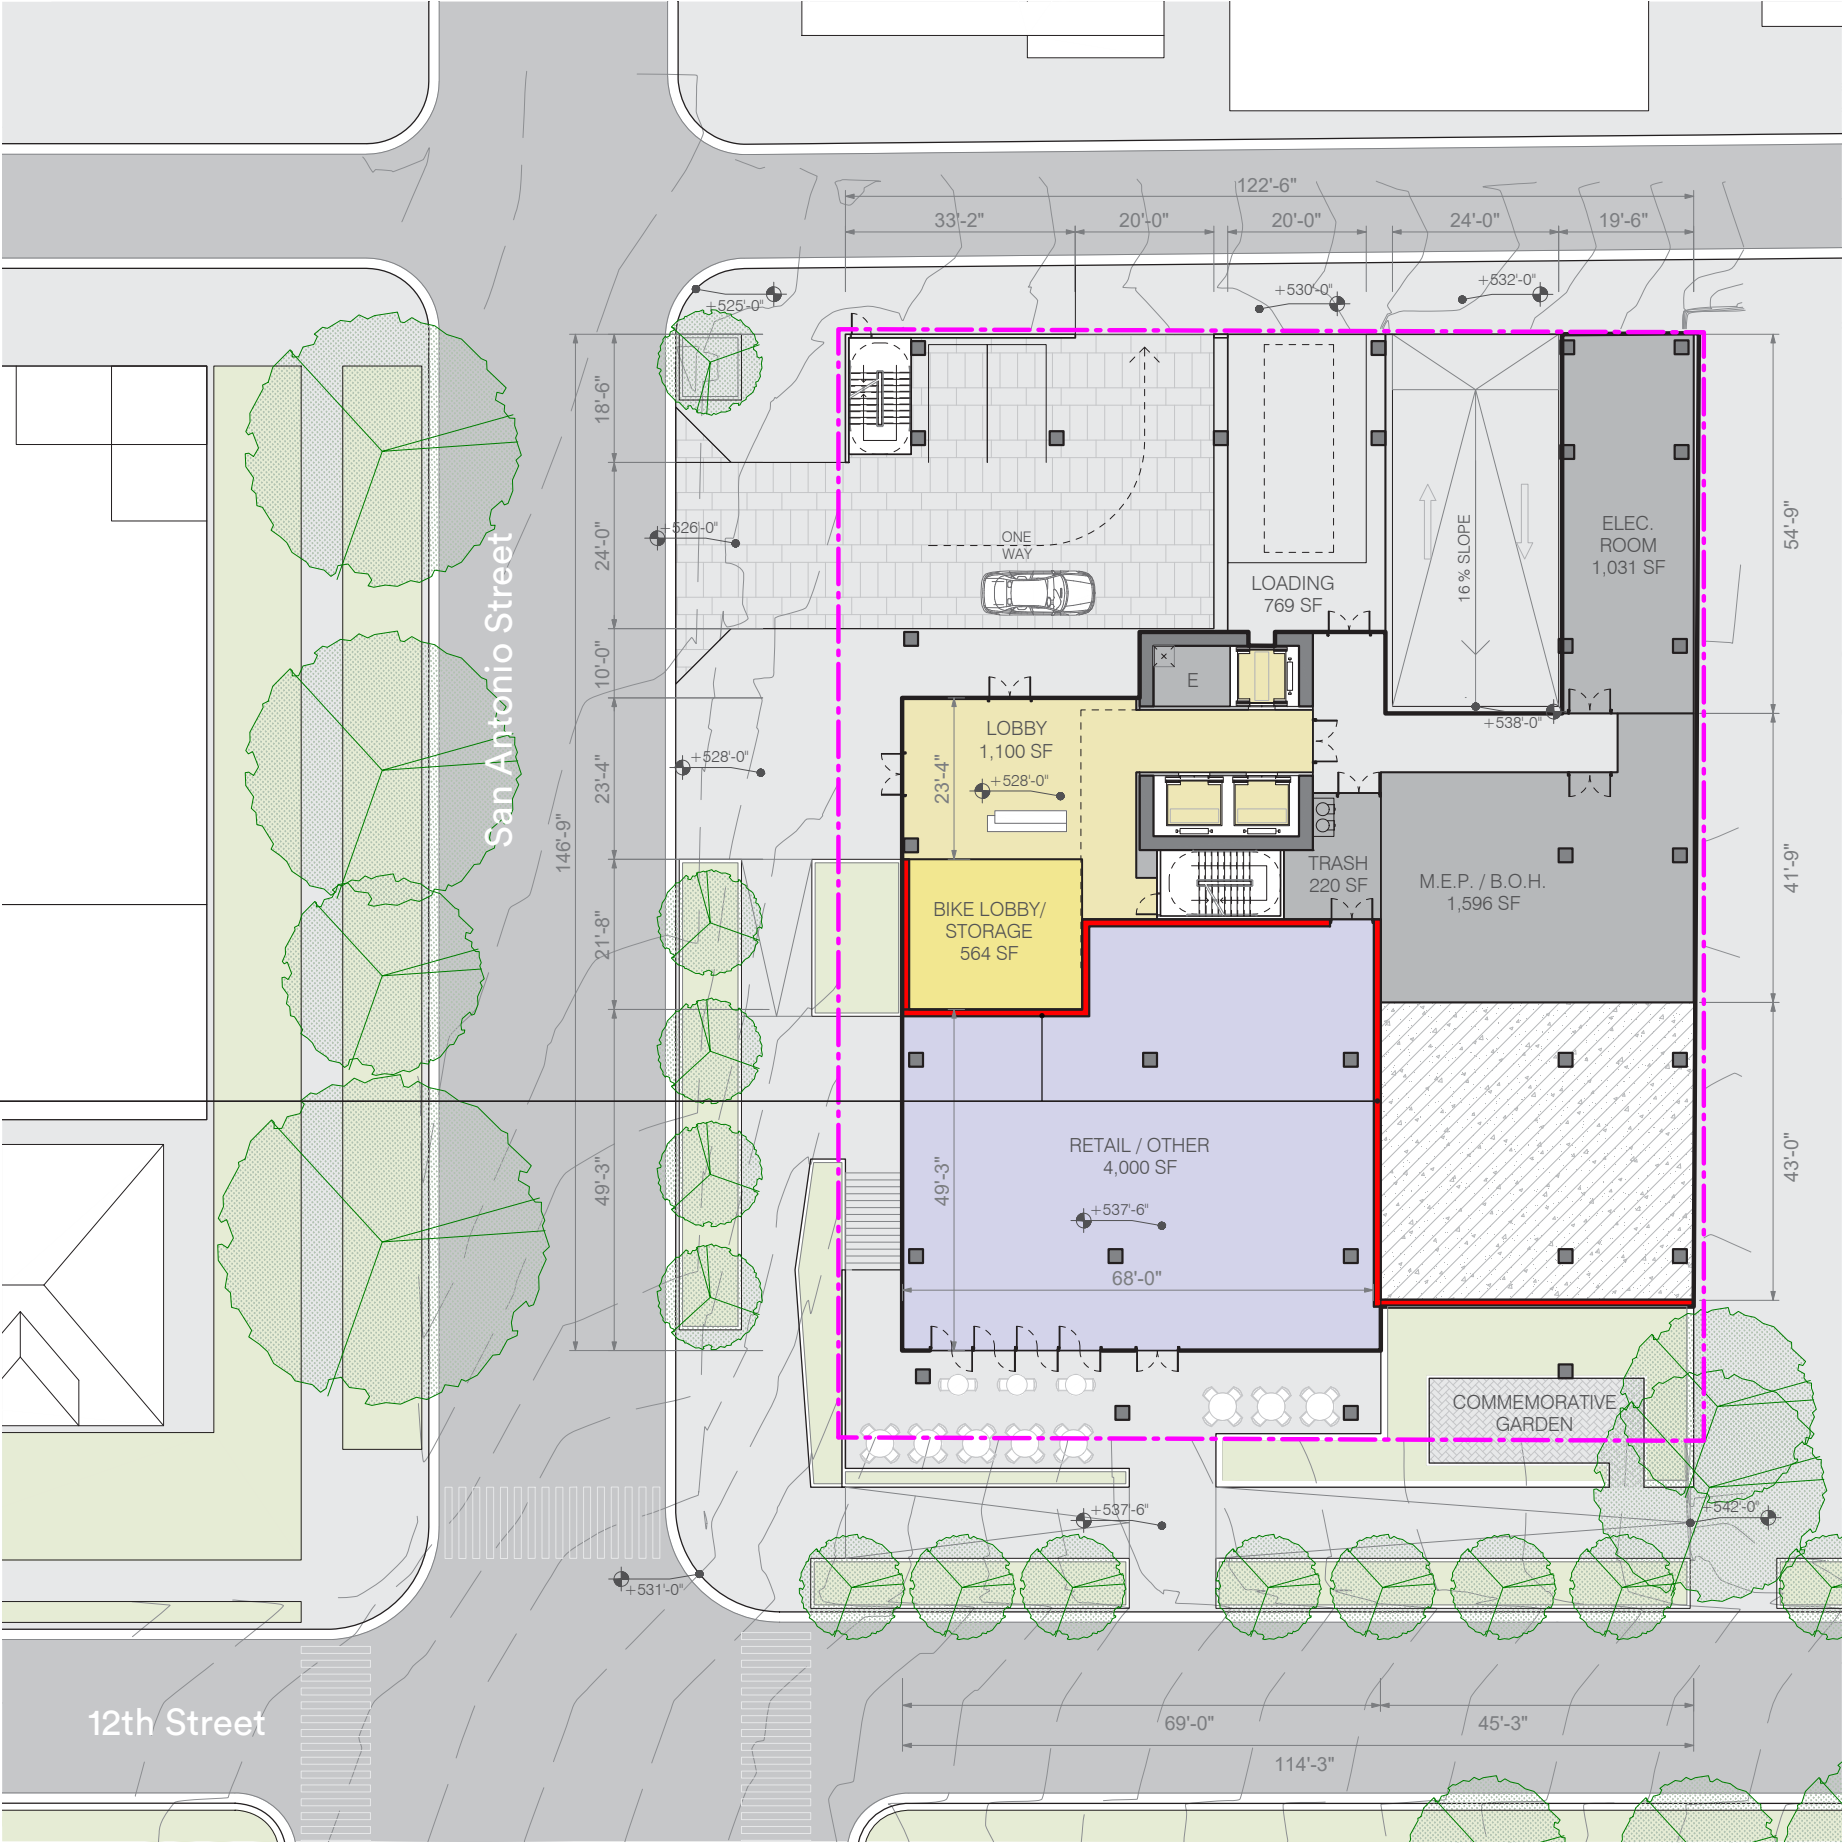


12TH STREET ELEVATION




SAN ANTONIO ELEVATION



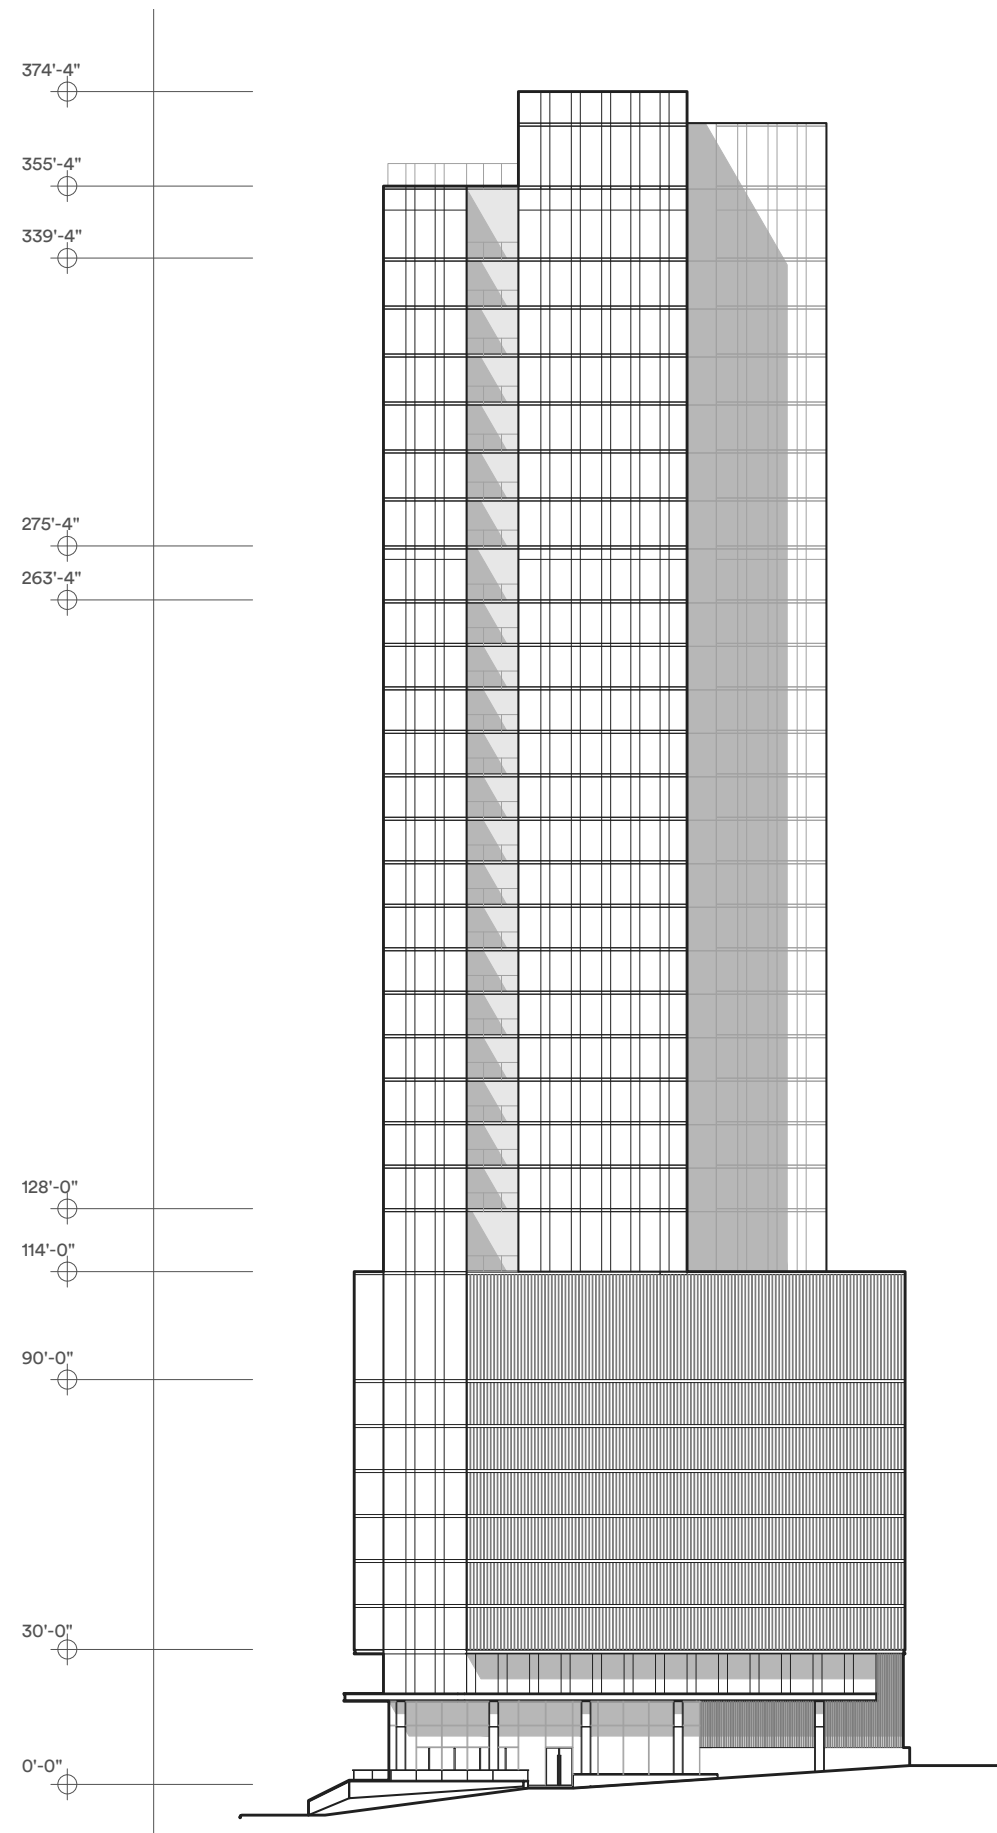

SOUTH ELEVATION

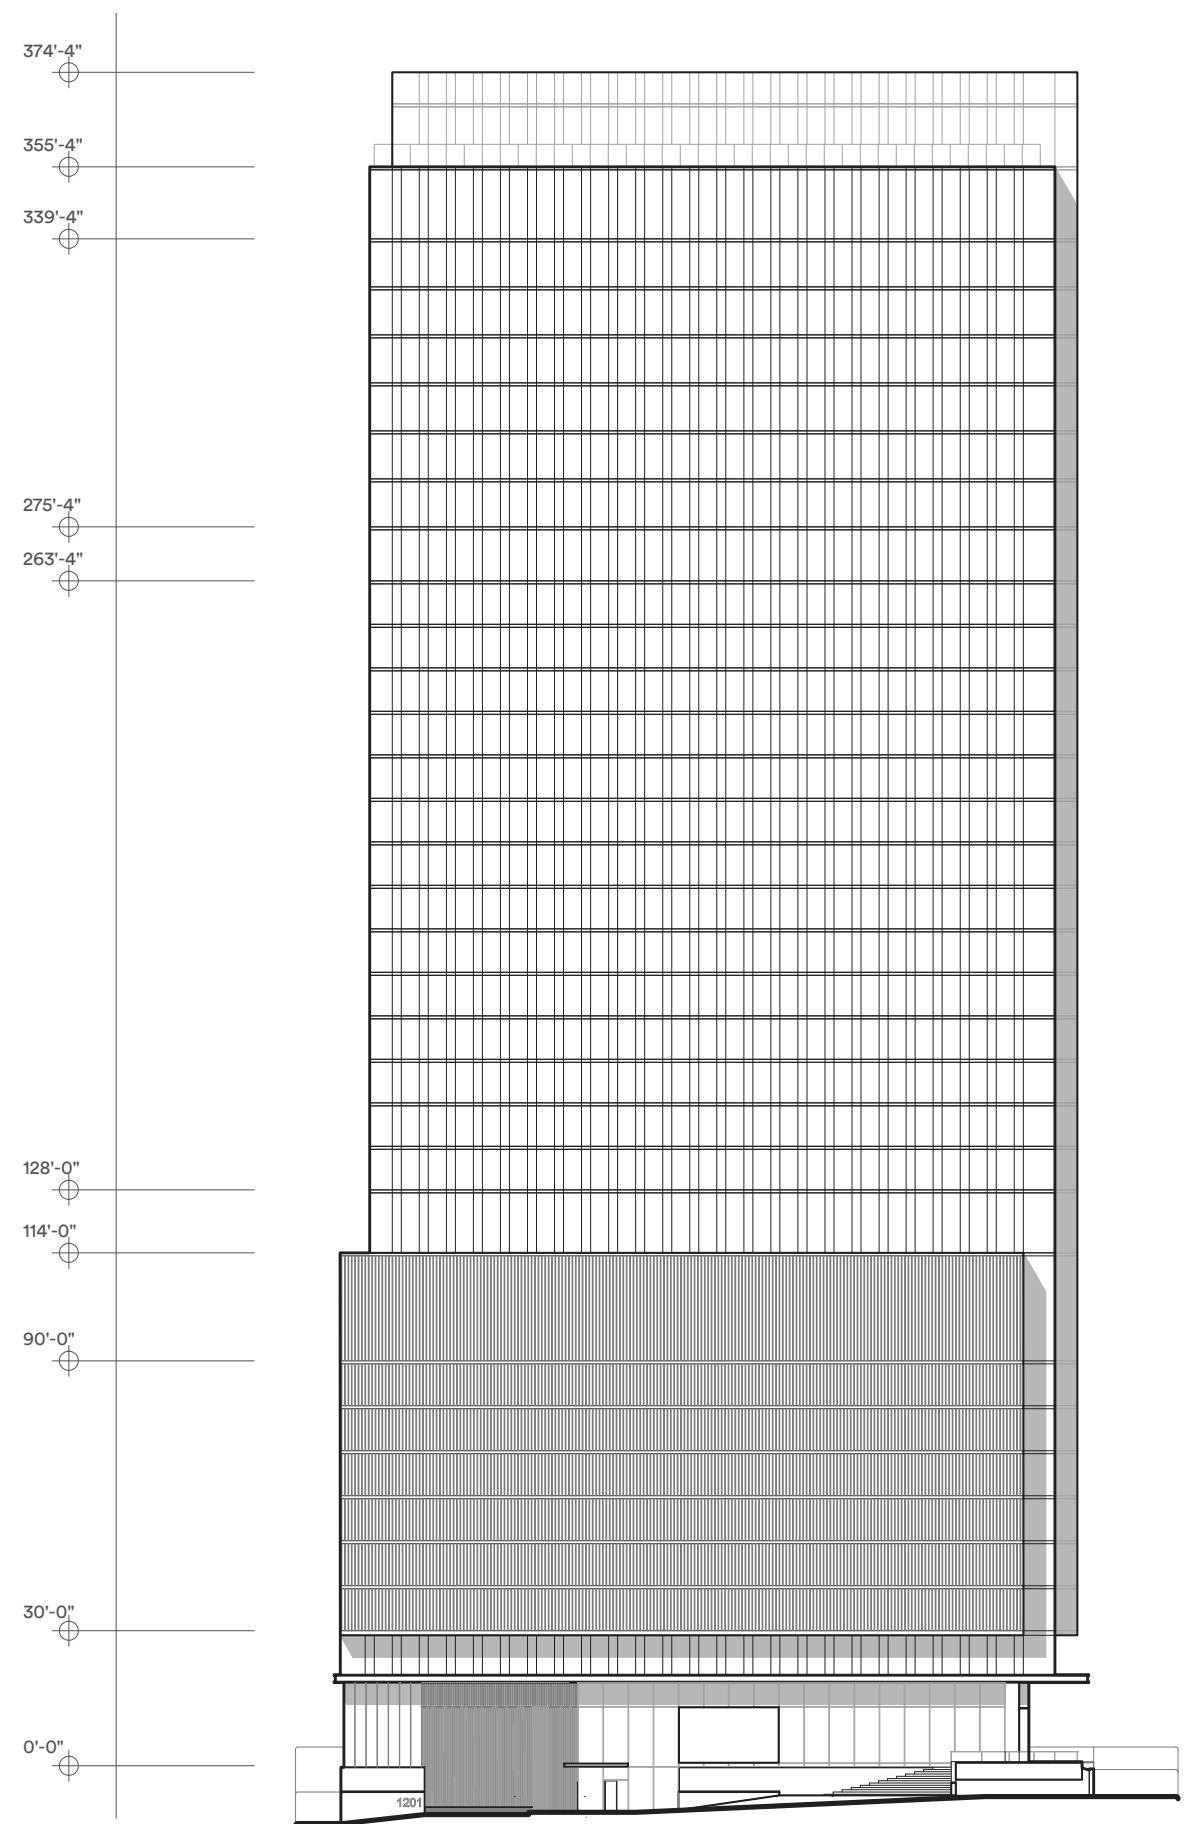

WEST ELEVATION