


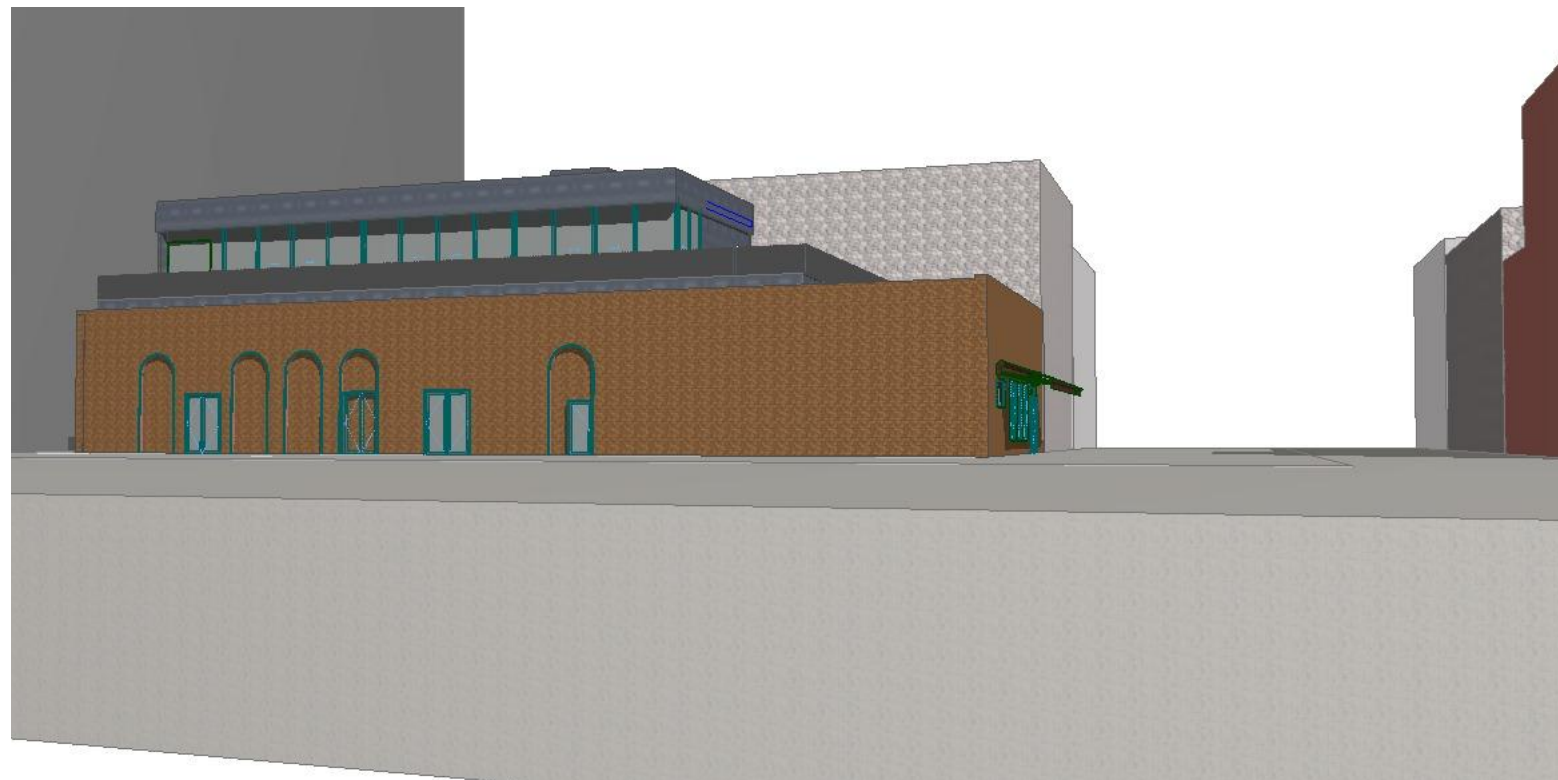

1 PHASE 1 - Perspective 1
SCALE: 1/8" = 1'-0"



2 PHASE 1 - Perspective 2
SCALE: 1:100



3 PHASE 1 - Perspective 3
SCALE: 1/8" = 1'-0"



4 PHASE 1 -Perspective 4
SCALE: 1/8" = 1'-0"



ELEMENT 5
ARCHITECTURE

1212 Chicon, Unit 101
Austin, Texas 78702

DARWINS ROOFDECK

223 E. 6th Street
Austin, TX 78701


DATE: 10/29/2020

DRAWN BY:

COPYRIGHT 2015

3D Images-PHASE
1


03

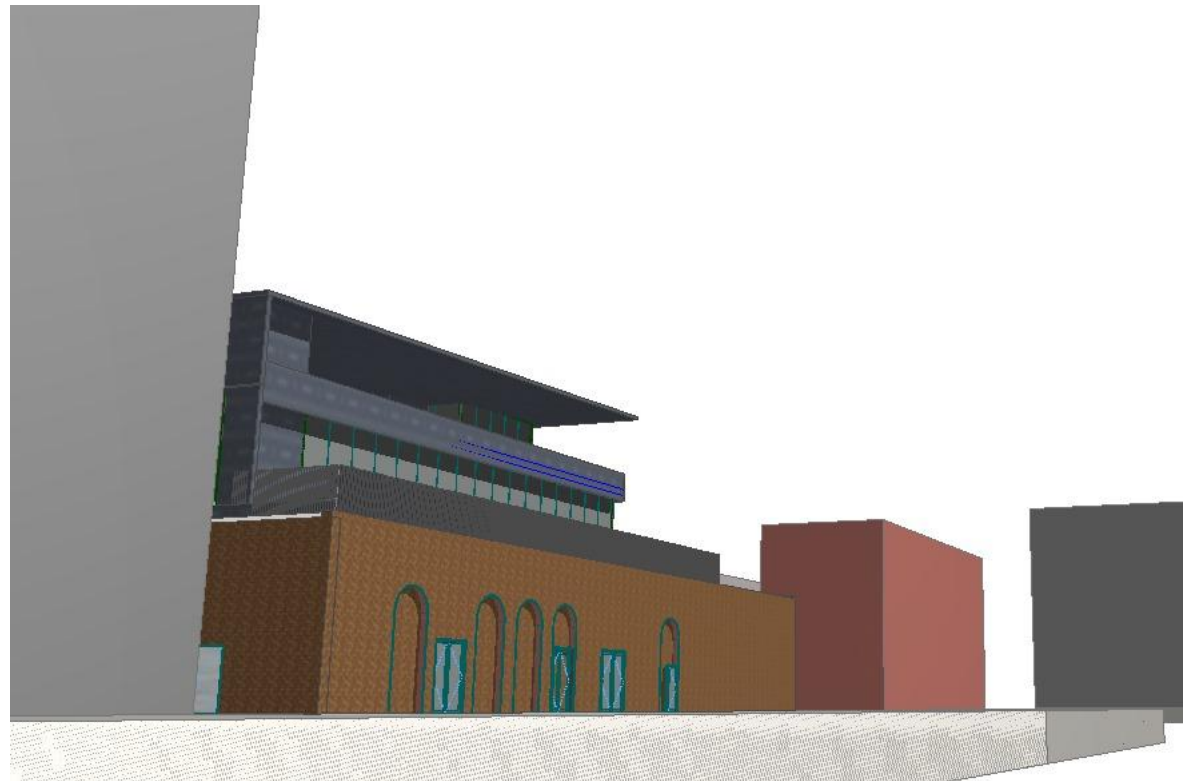

1

PHASE 2 - Perspective 1


SCALE: 1/8" = 1'-0"

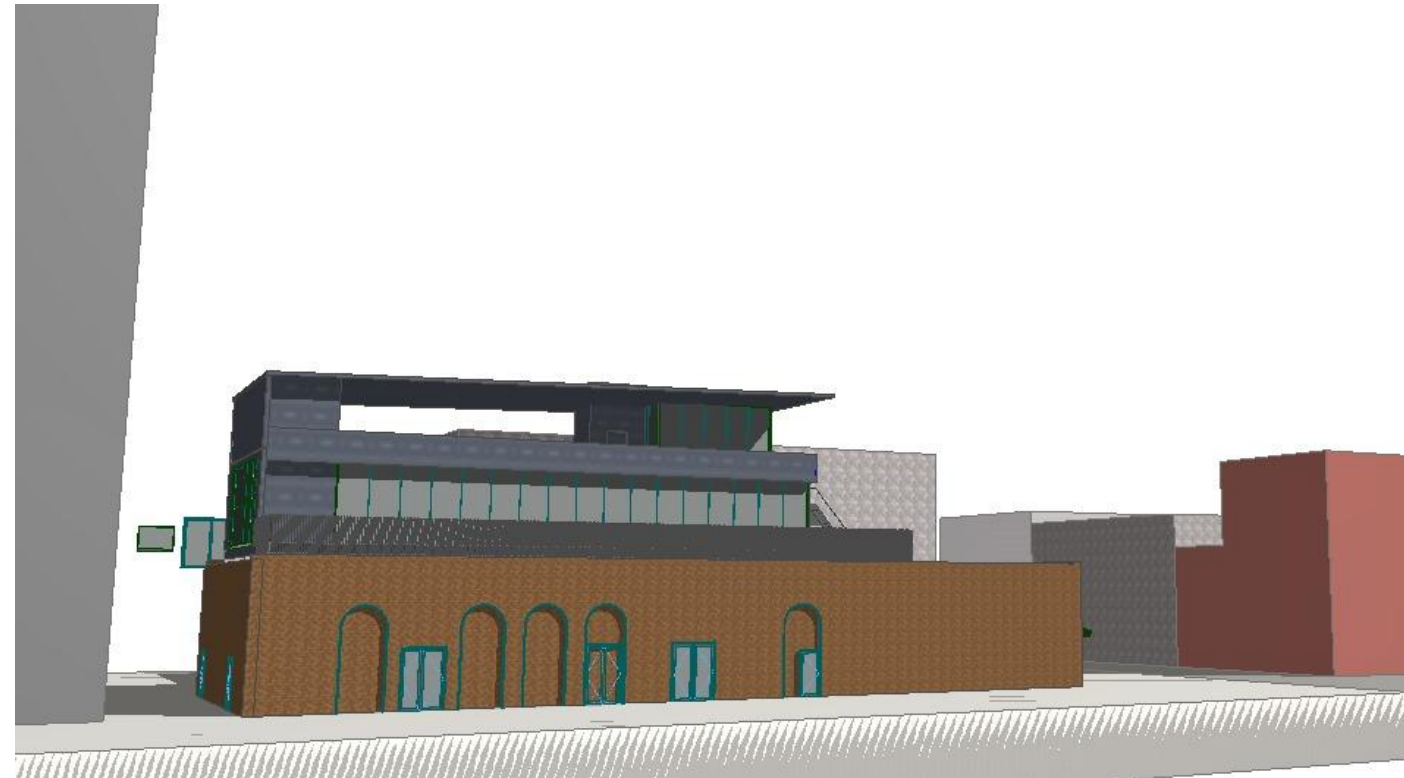

2

PHASE 2 - Perspective 2

SCALE: 1:87.27

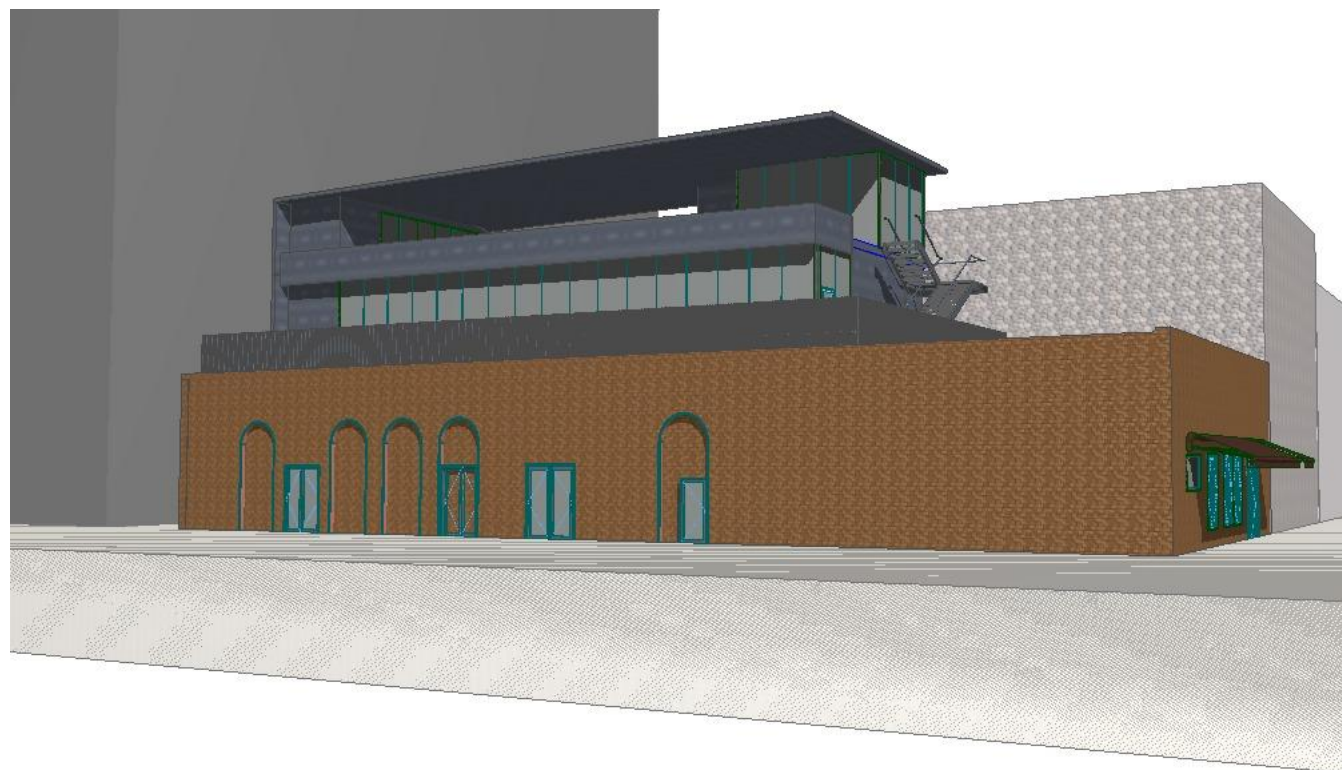

3

PHASE 2 - Perspective 3

SCALE: 1/8" = 1'-0"



4

PHASE 2 - Perspective 4

SCALE: 1/8" = 1'-0"



ELEMENT 5
ARCHITECTURE

1212 Chicon, Unit 101
Austin, Texas 78702

DARWINS ROOFDECK

223 E. 6th Street
Austin, TX 78701


DATE: 10/29/2020

DRAWN BY:

COPYRIGHT 2015

3D images-PHASE
2

04

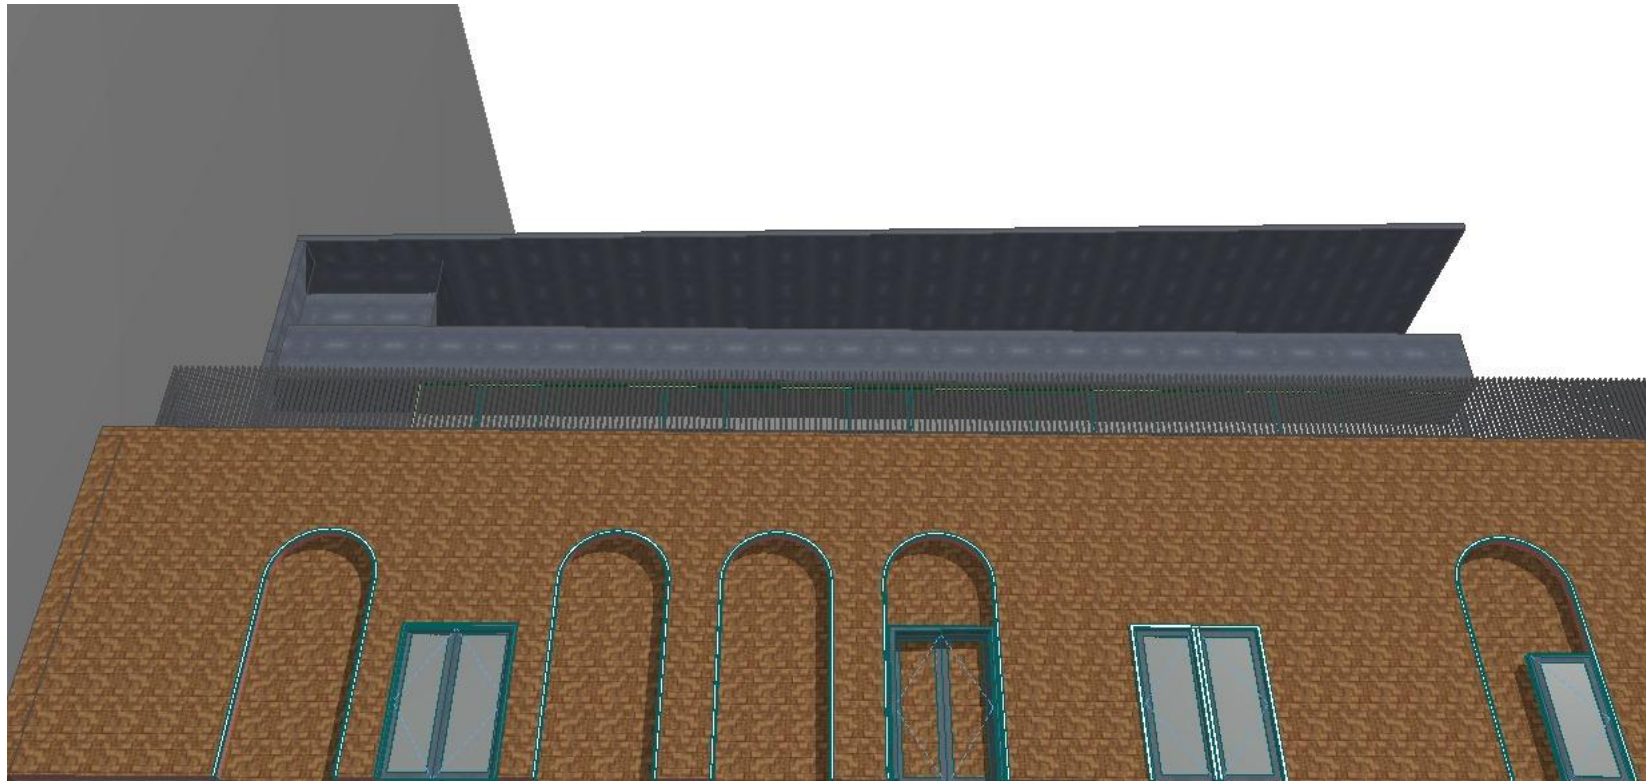

5

PHASE 2 -Perspective 5


SCALE: 1/8" = 1'-0"



6

PHASE 2 -Perspective 6


SCALE: 1/8" = 1'-0"

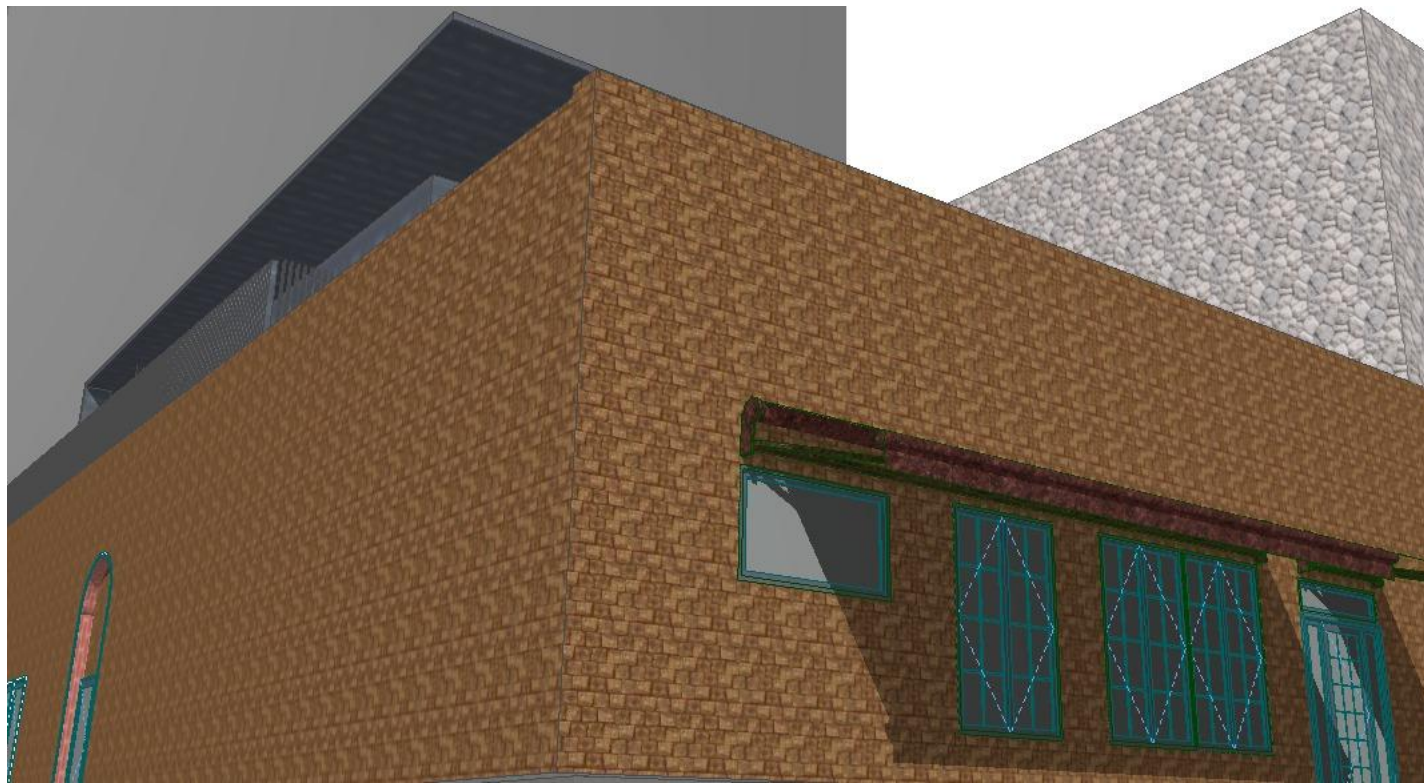

7

PHASE 2 -Perspective 7

SCALE: 1/8" = 1'-0"

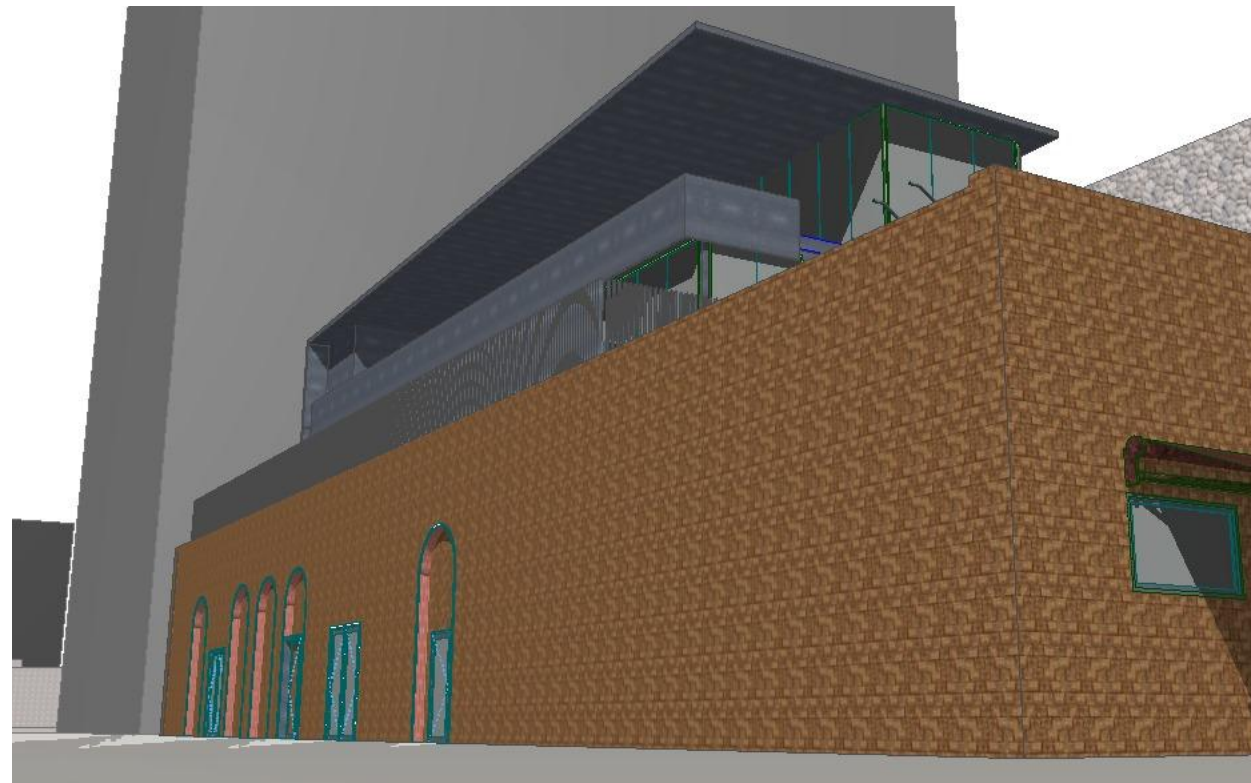

8

PHASE 2 -Perspective 8

SCALE: 1/8" = 1'-0"



ELEMENT 5
ARCHITECTURE

1212 Chicon, Unit 101
Austin, Texas 78702

DARWINS ROOFDECK

223 E. 6th Street
Austin, TX 78701

DATE: 10/29/2020

DRAWN BY:

COPYRIGHT 2015

Images Phase 2

05