

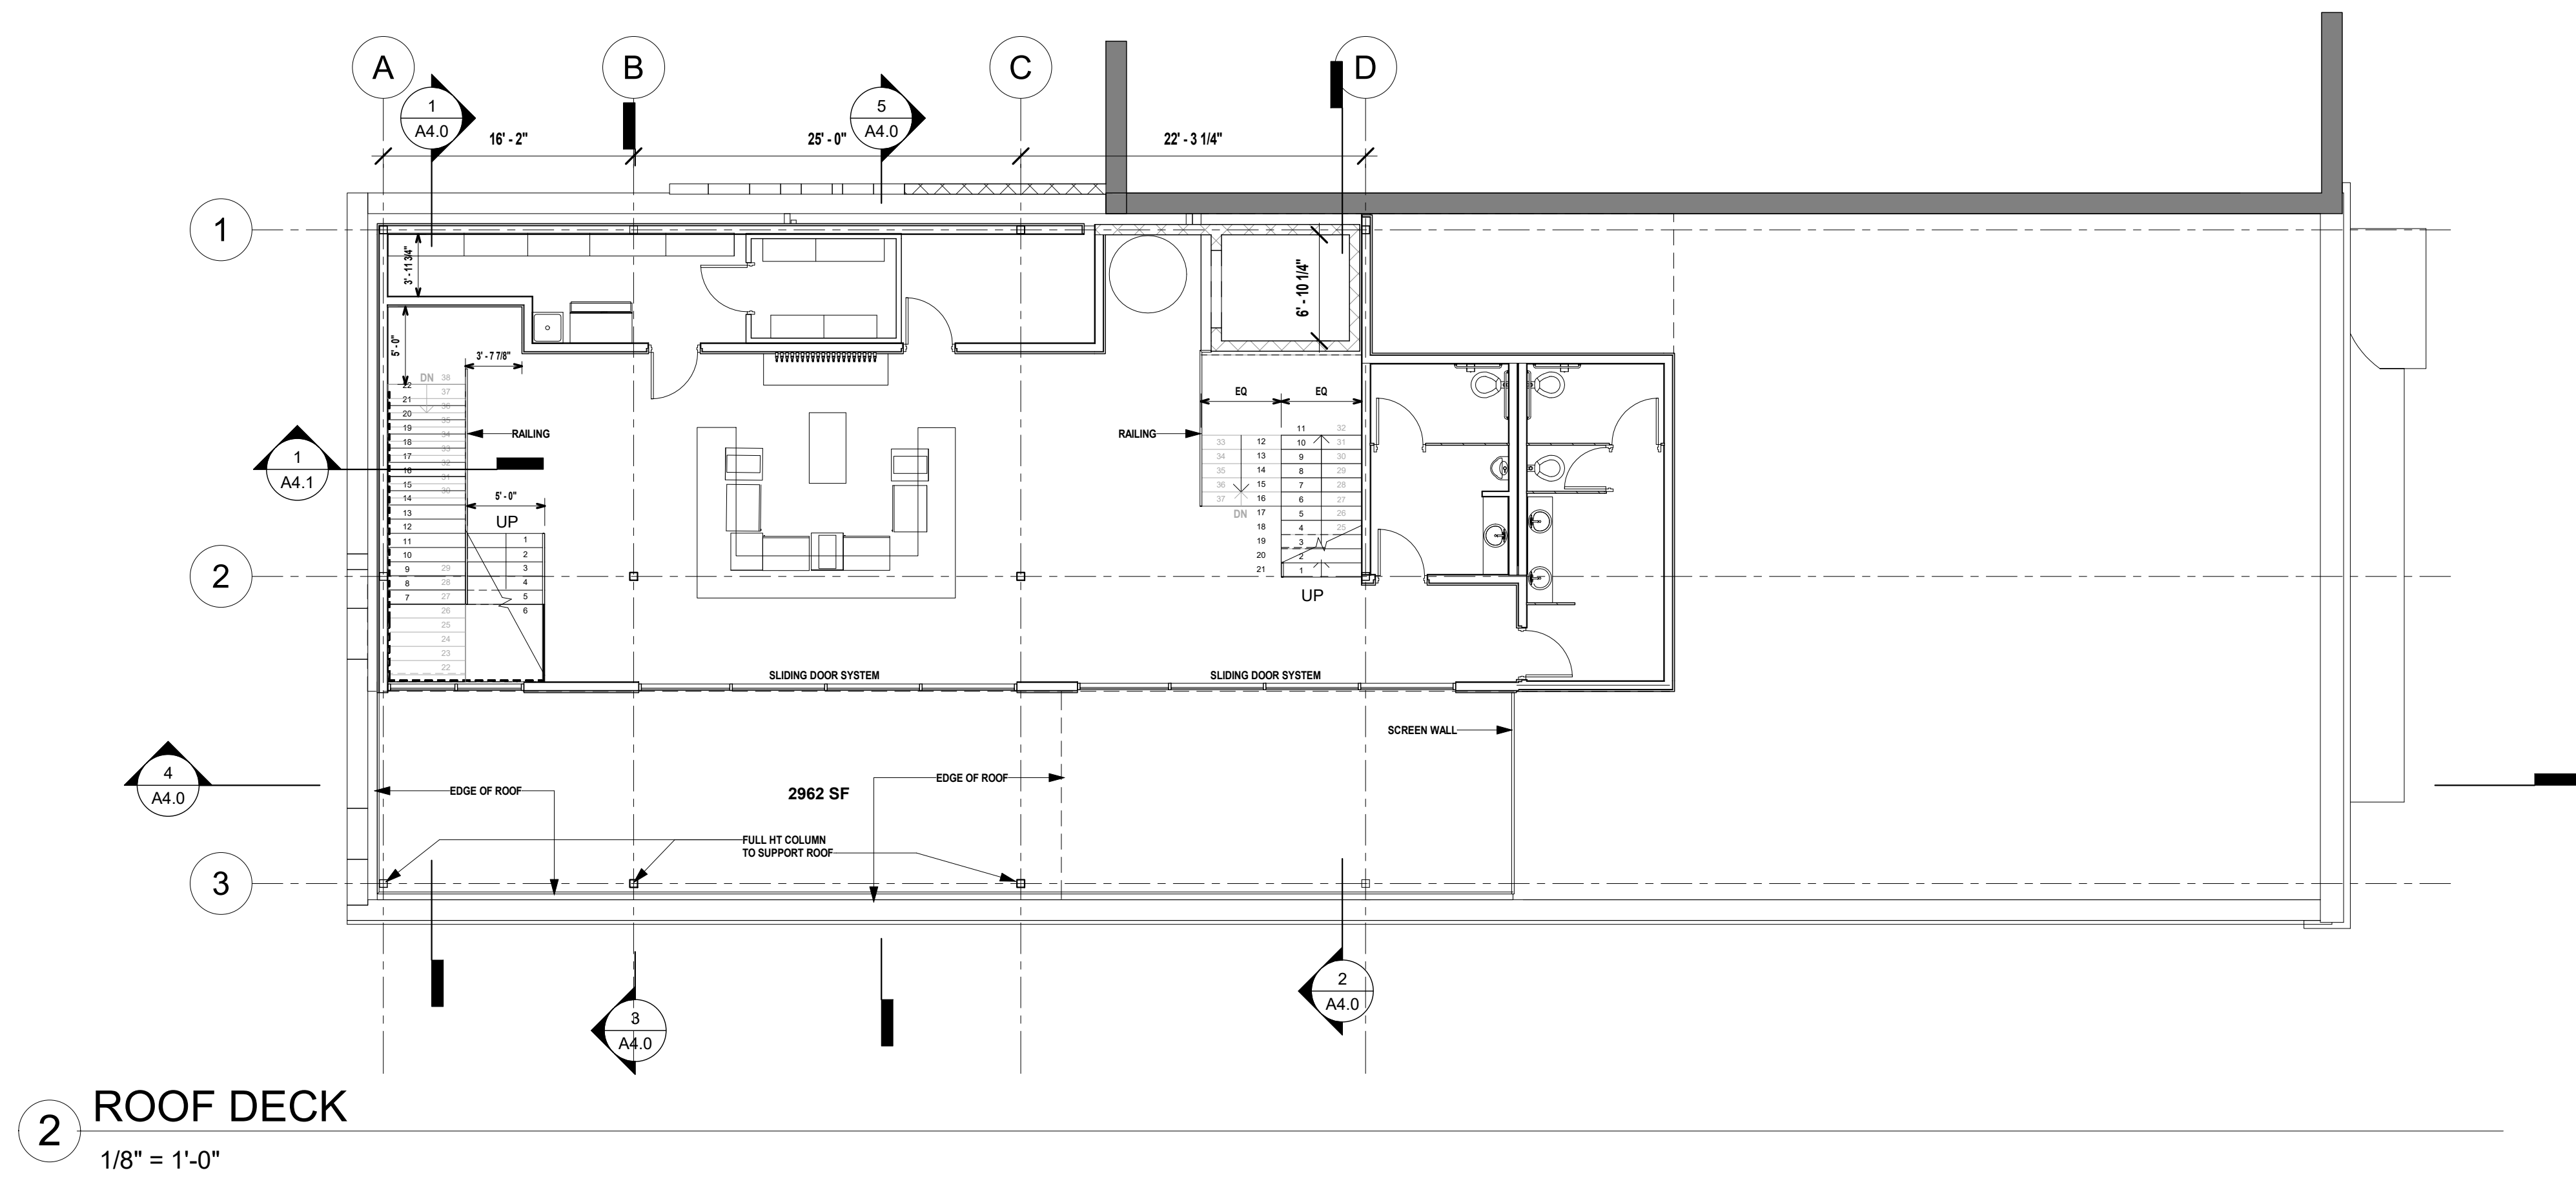


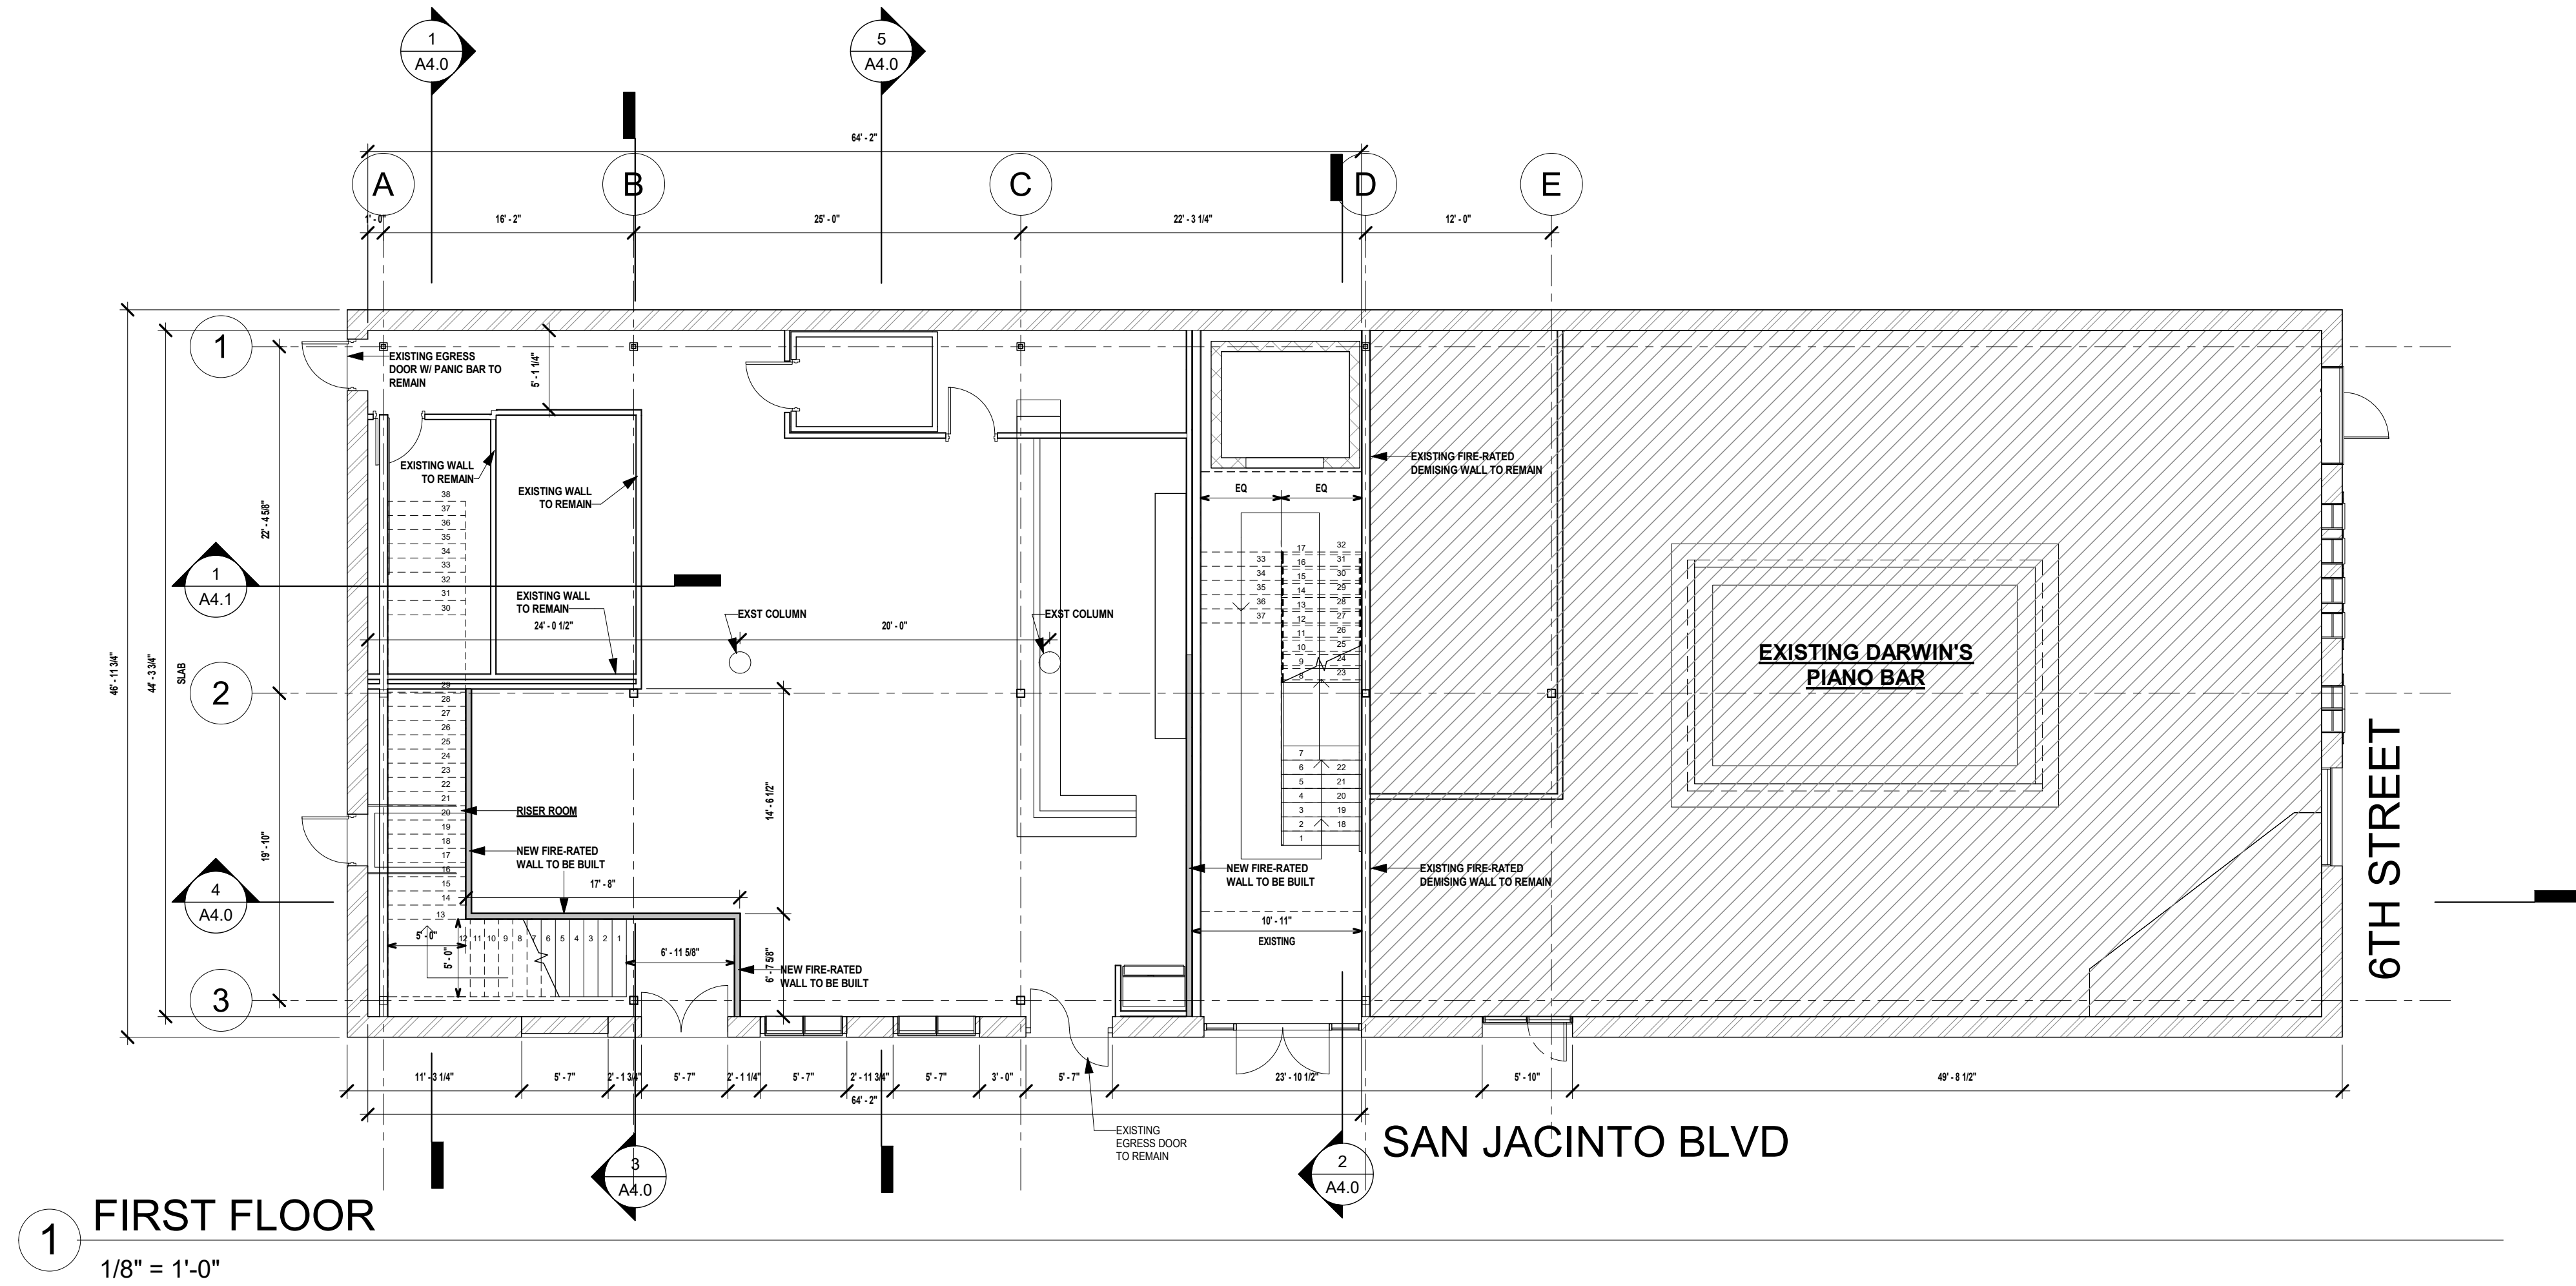

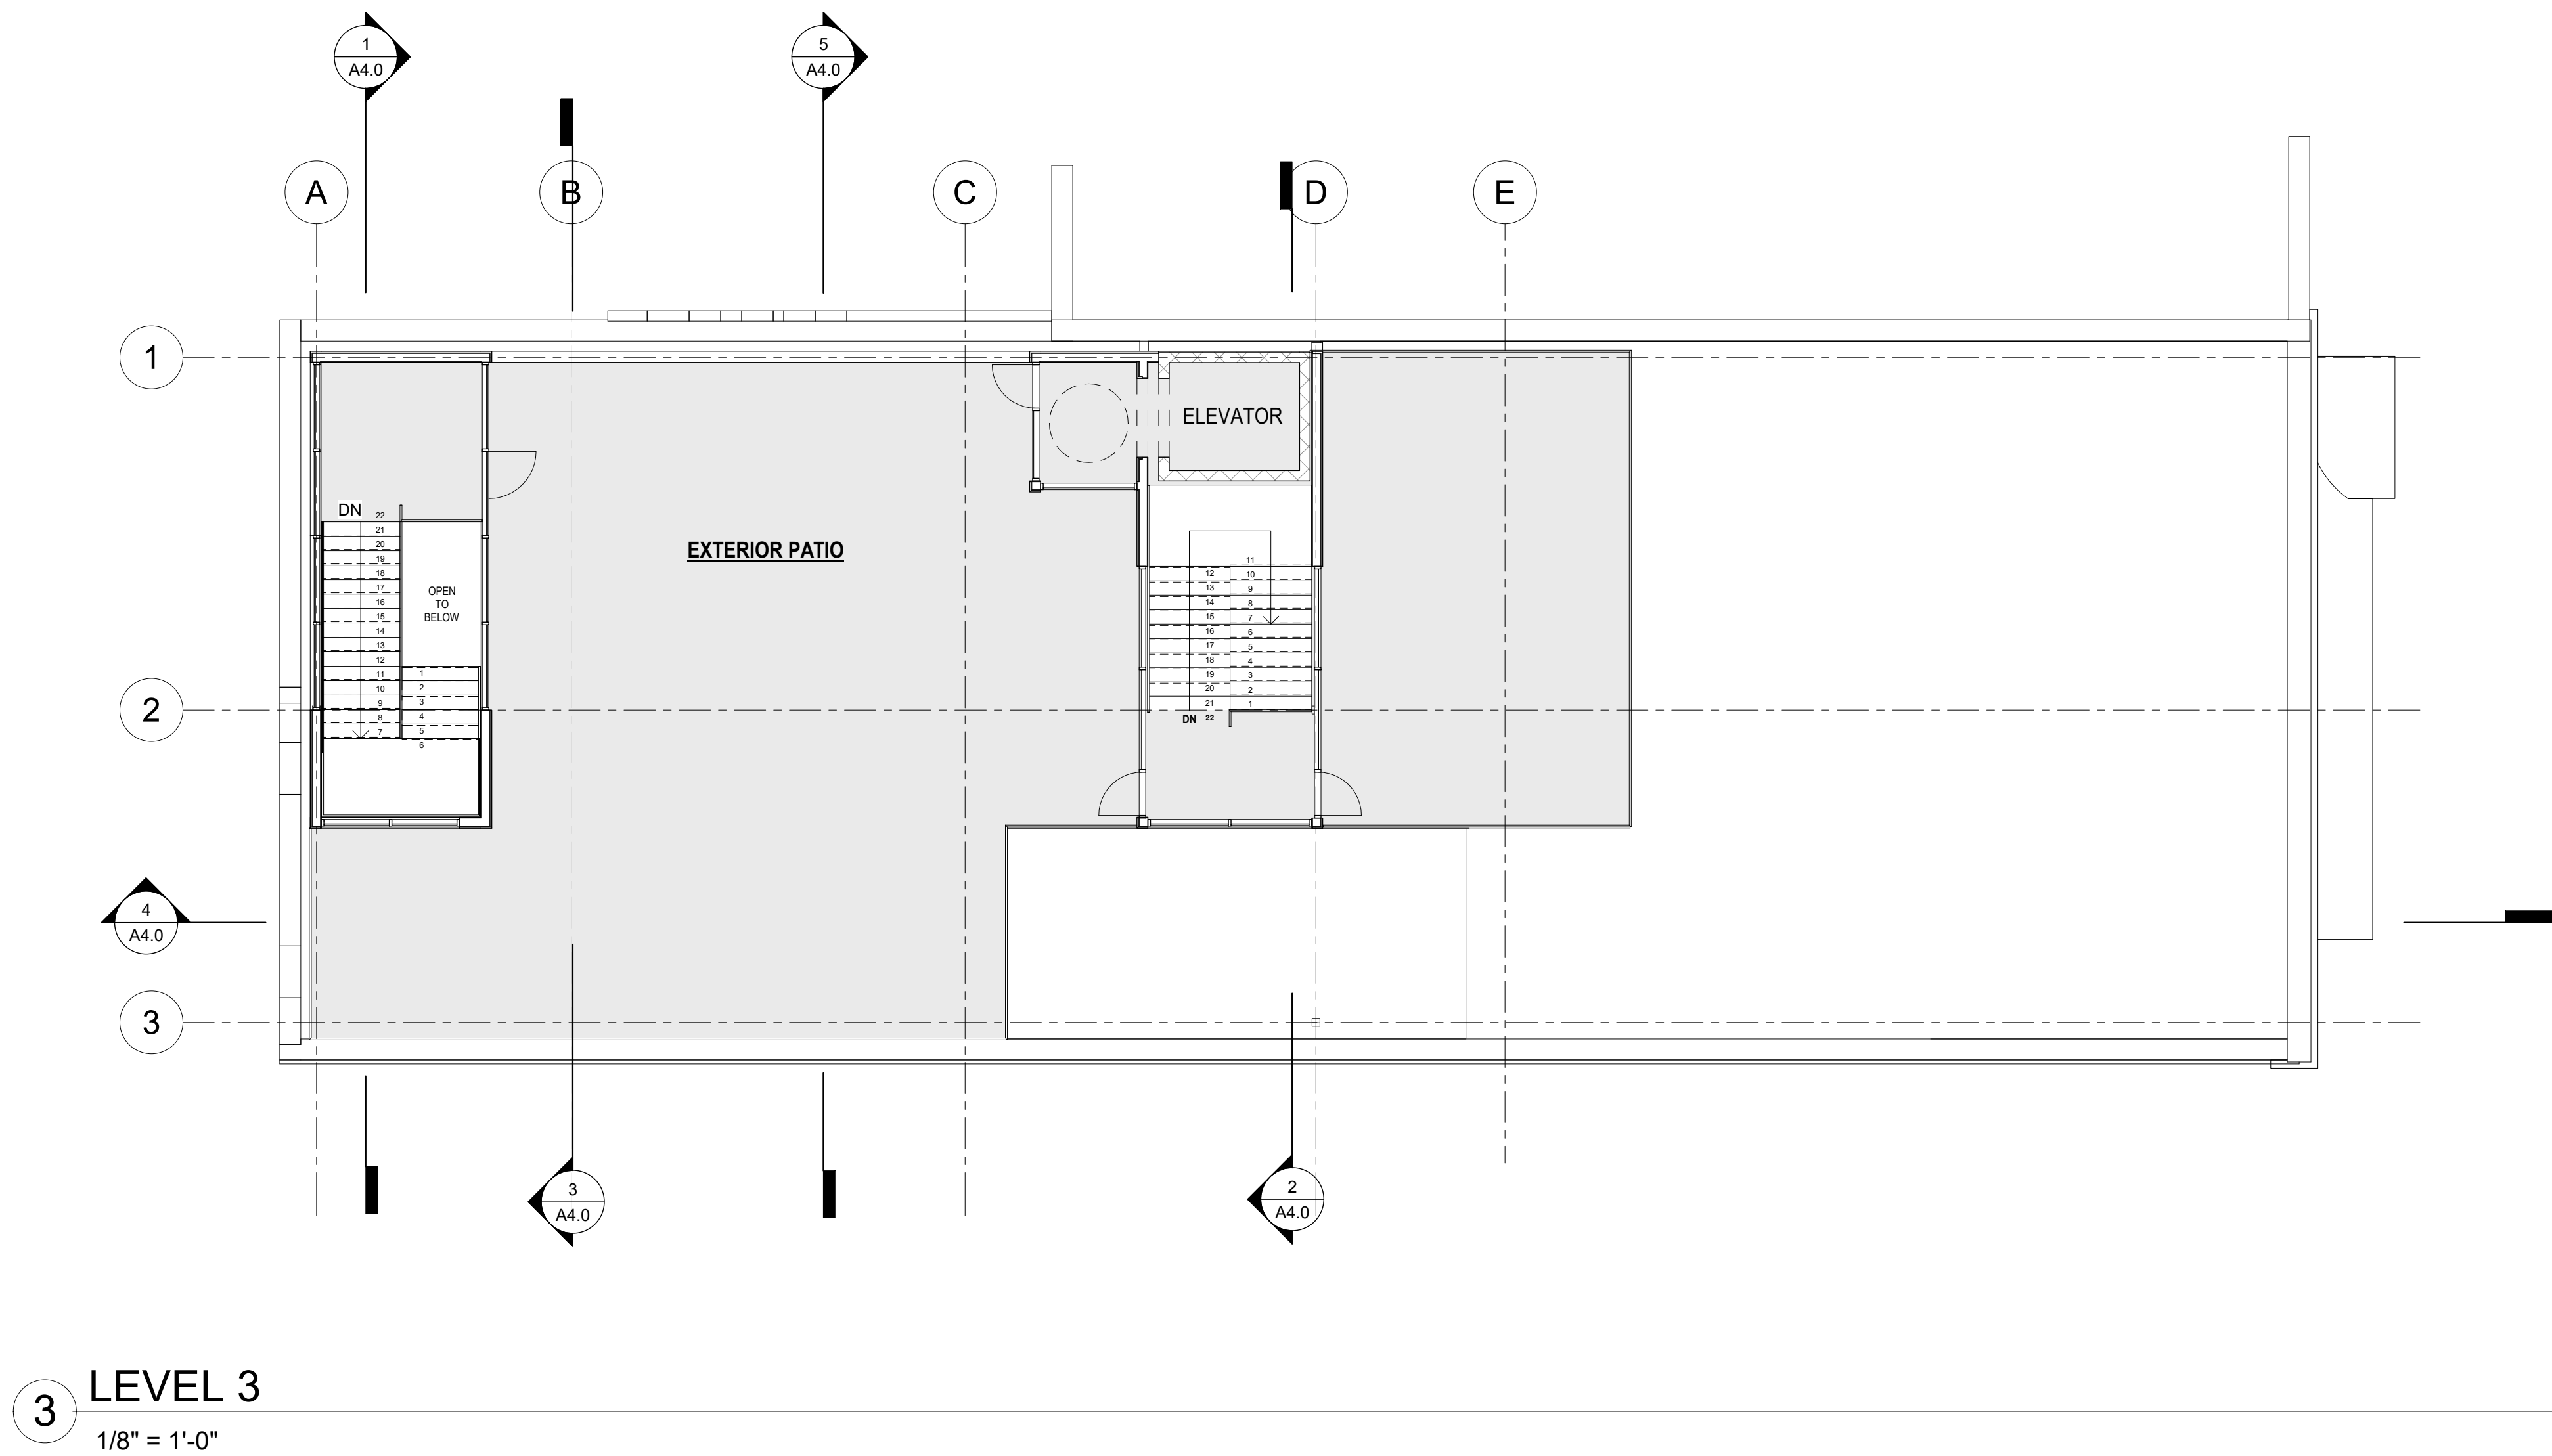

PROJECT NO.

A1.1

THIS SET OF DRAWINGS IS FOR PRELIMINARY INTERIM REVIEW ONLY. THIS DOCUMENT IS NOT FOR REGULATORY APPROVAL / PERMITTING / BIDDING OR CONSTRUCTION. ANDREW H. RANDALL, ARCHITECT, REGISTRATION NO. 22633

DARWIN'S PIANO BAR

223 E 6TH STREET
AUSTIN, TX 78701

REVISIONS

PHASE
SCHEMATIC

DESCRIPTION
ROOF PLAN




RESIDENTIAL & HOSPITALITY
ARCHITECTURE & PLANNING

2124 E. 6th Street
Ste. 106
Austin, TX 78702
(512) 473.8228 Voice


www.element5architecture.com

7.27.20


A2.1

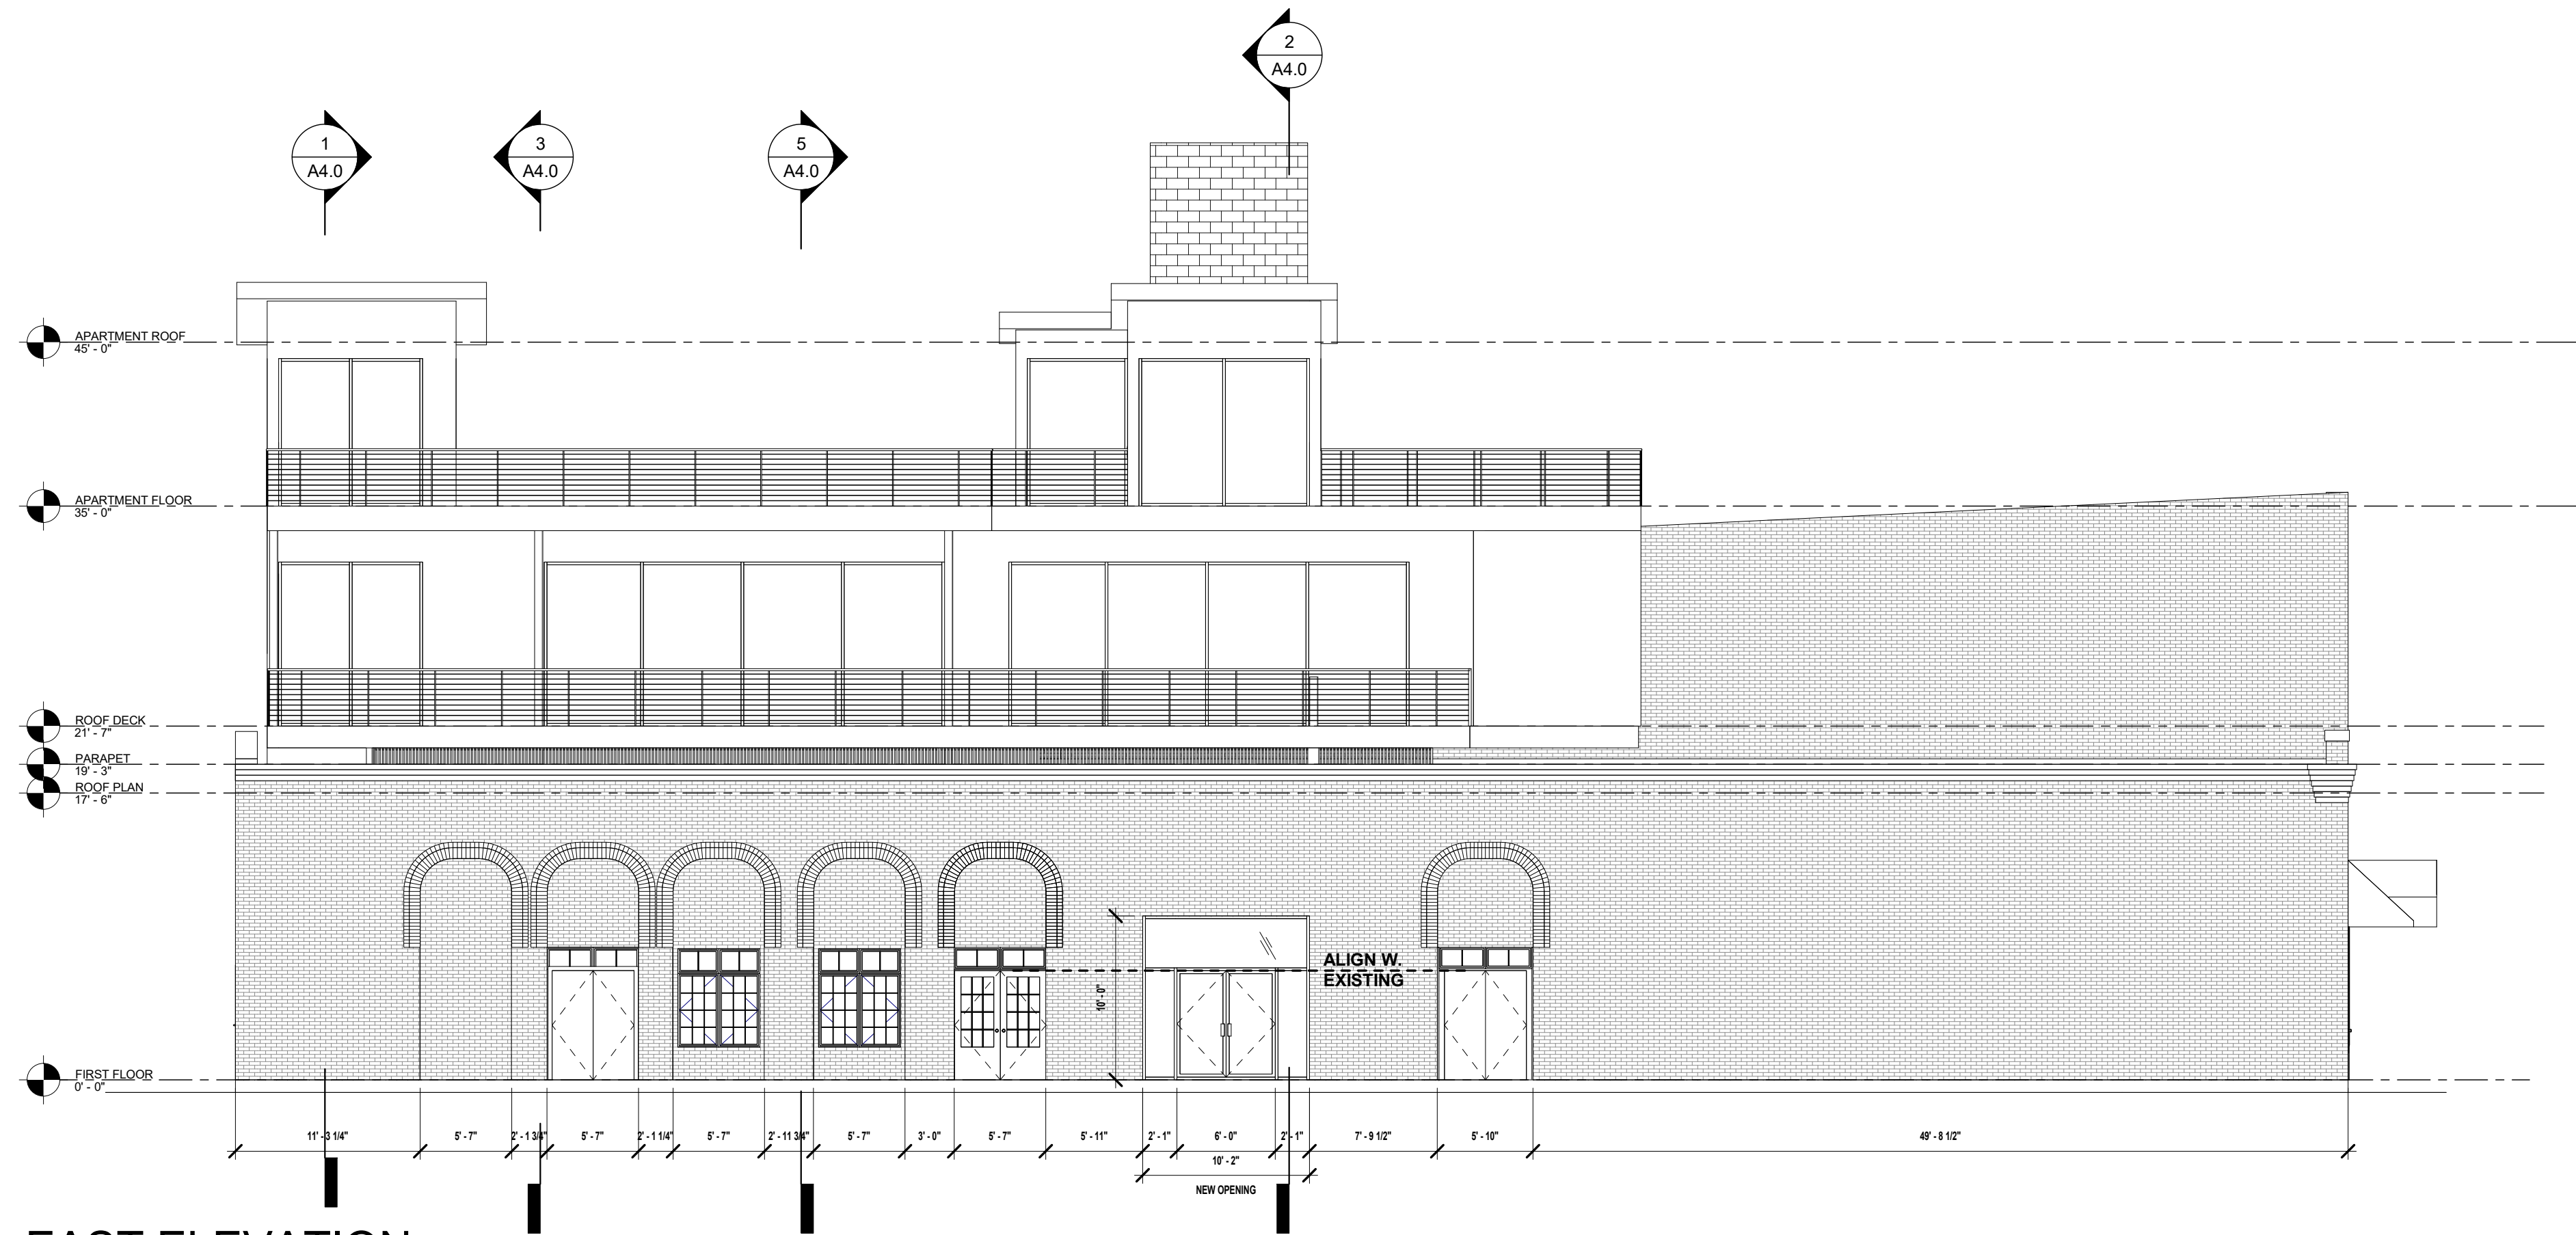

2 EAST ELEVATION
1/8" = 1'-0"

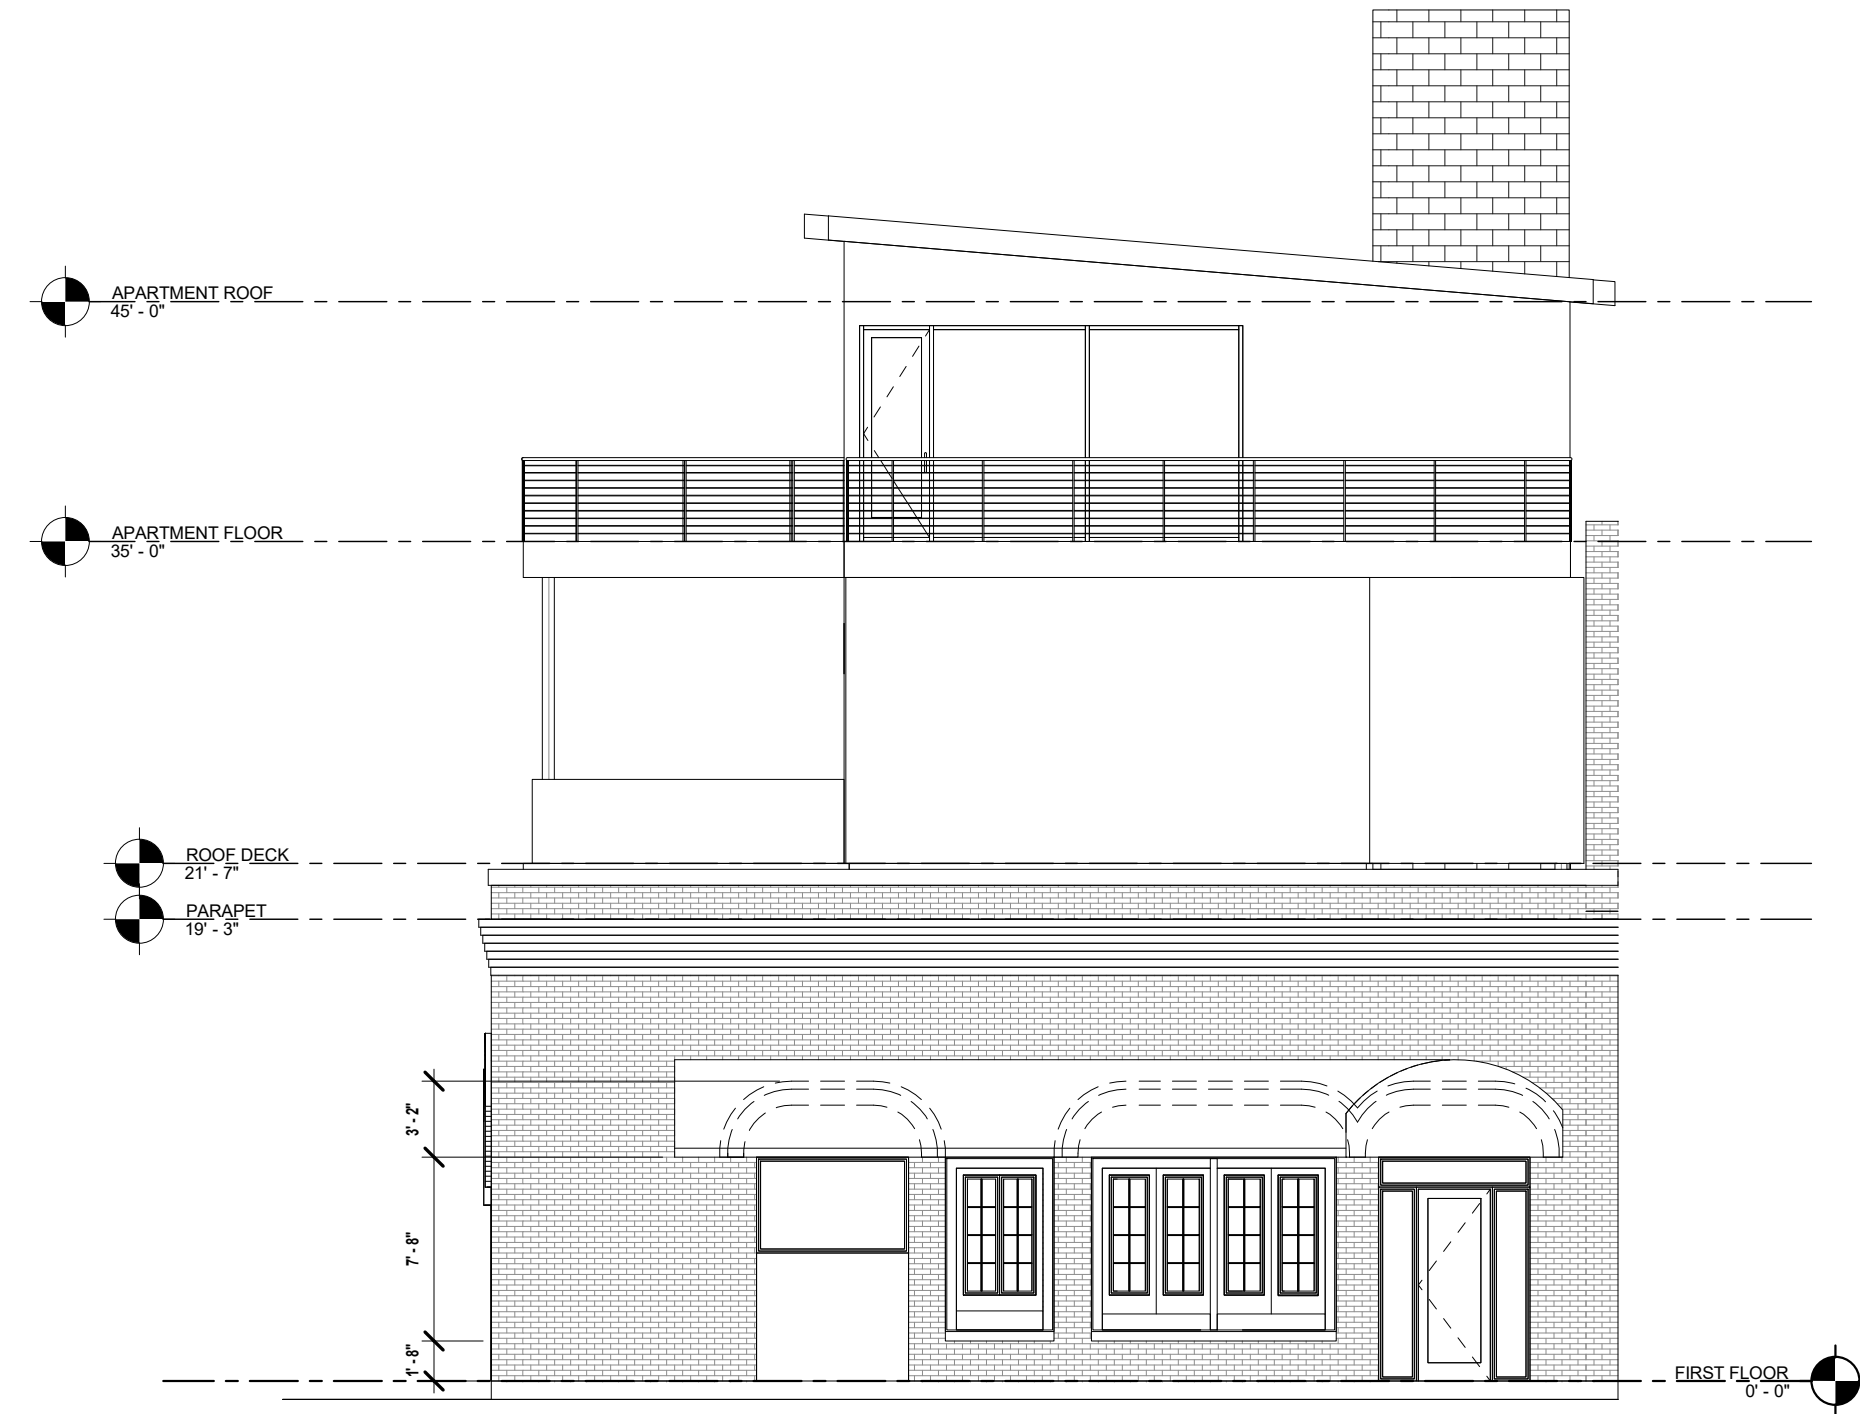

1 NORTH ELEVATION
1/8" = 1'-0"

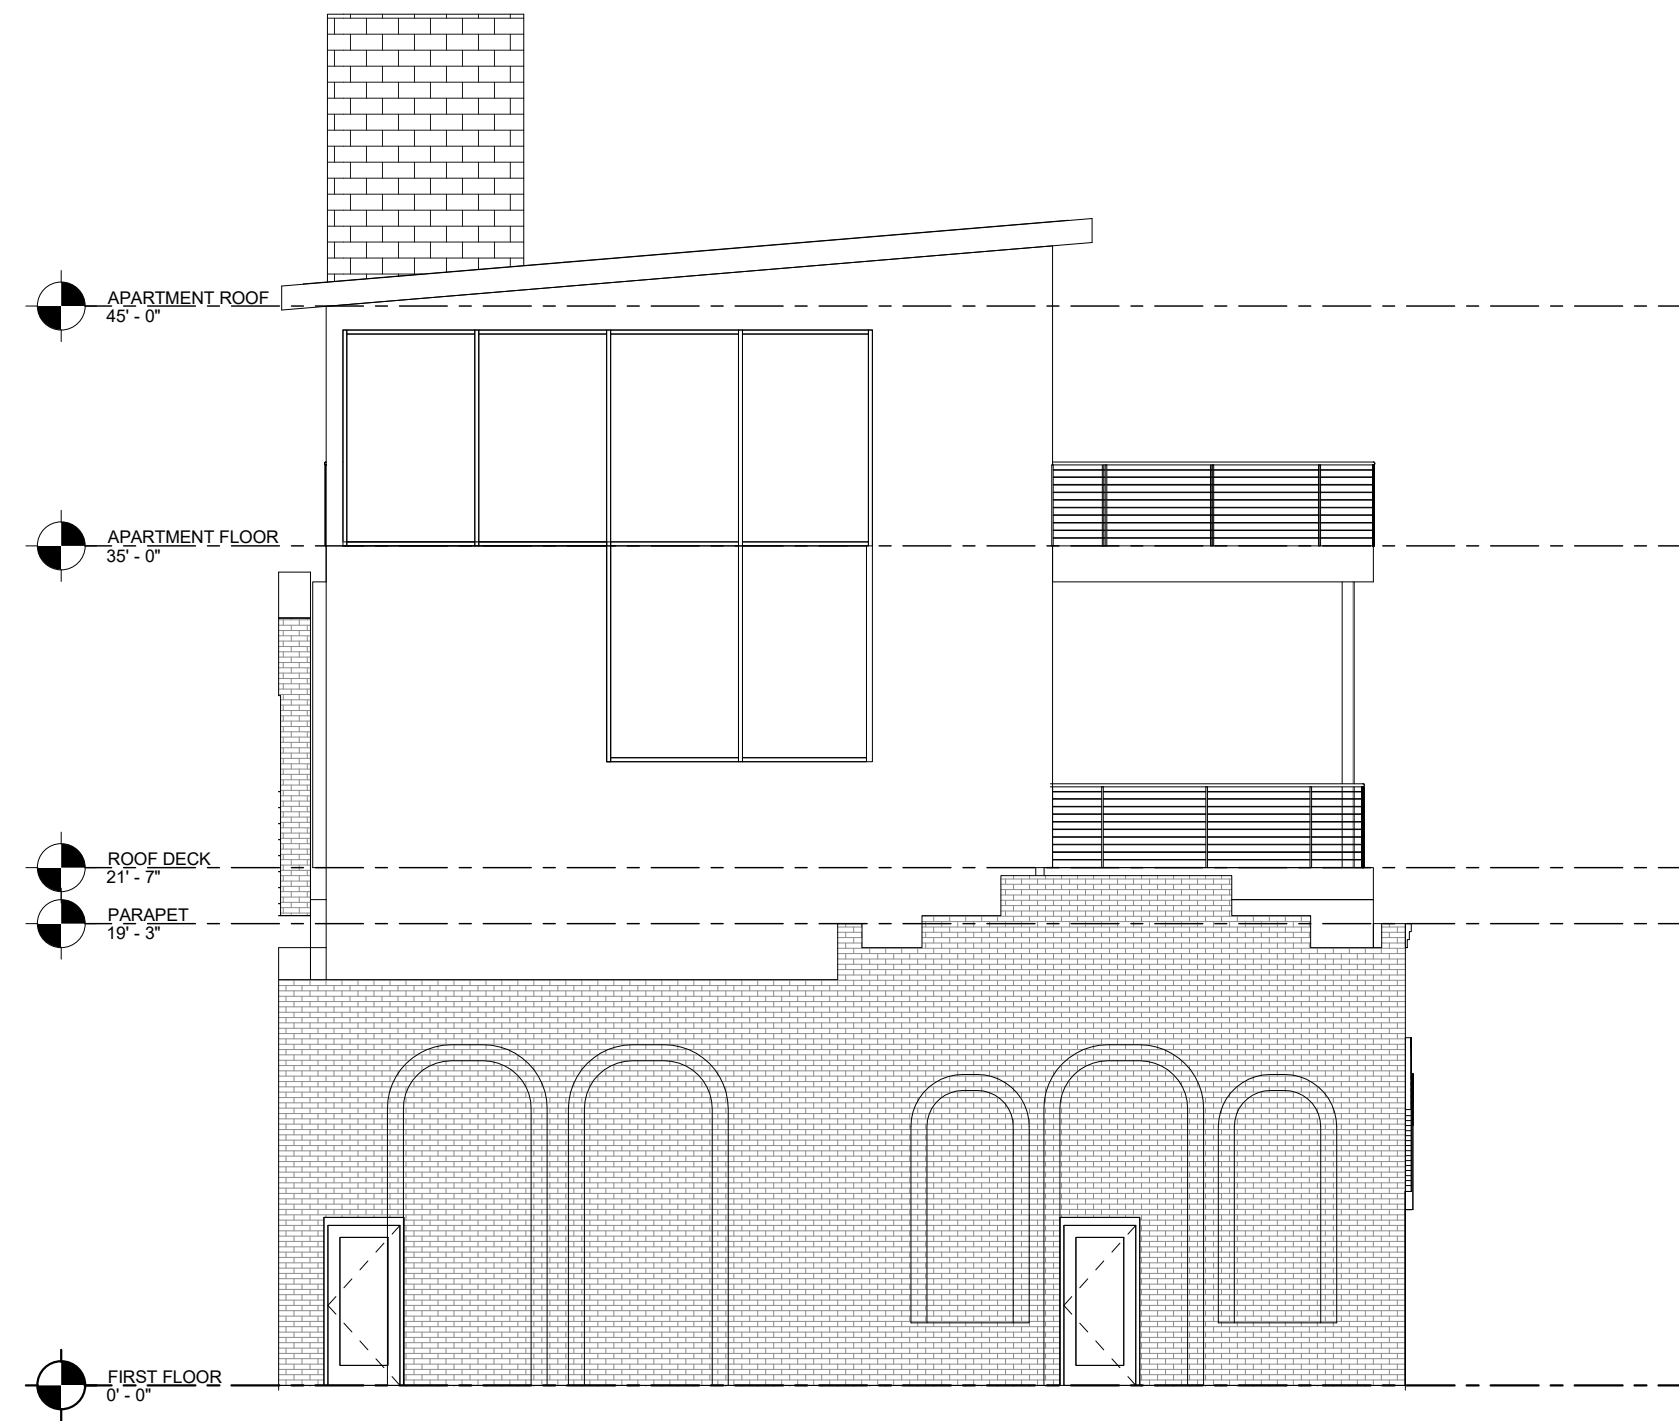

3 SOUTH ELEVATION
1/8" = 1'-0"

PROJECT NO.

A1.1

THIS SET OF DRAWINGS IS
FOR
INTERIM REVIEW ONLY
THIS DOCUMENT IS
INCOMPLETE.
NOT FOR REGULATORY
APPROVAL / PERMITTING /
BIDDING OR CONSTRUCTION
ANDREW H. RANDALL
REGISTRATION NO. 22633

DARWIN'S PIANO BAR

223 E 6TH STREET
AUSTIN, TX 78701

REVISIONS

PHASE
SCHEMATIC


DESCRIPTION
EXTERIOR ELEVATIONS



RESIDENTIAL & HOSPITALITY
ARCHITECTURE & PLANNING
2124 E. 6th Street
Ste. 106
Austin, TX 78702
(512) 473.8228 Voice
www.element5architecture.com

7.27.20

A3.0

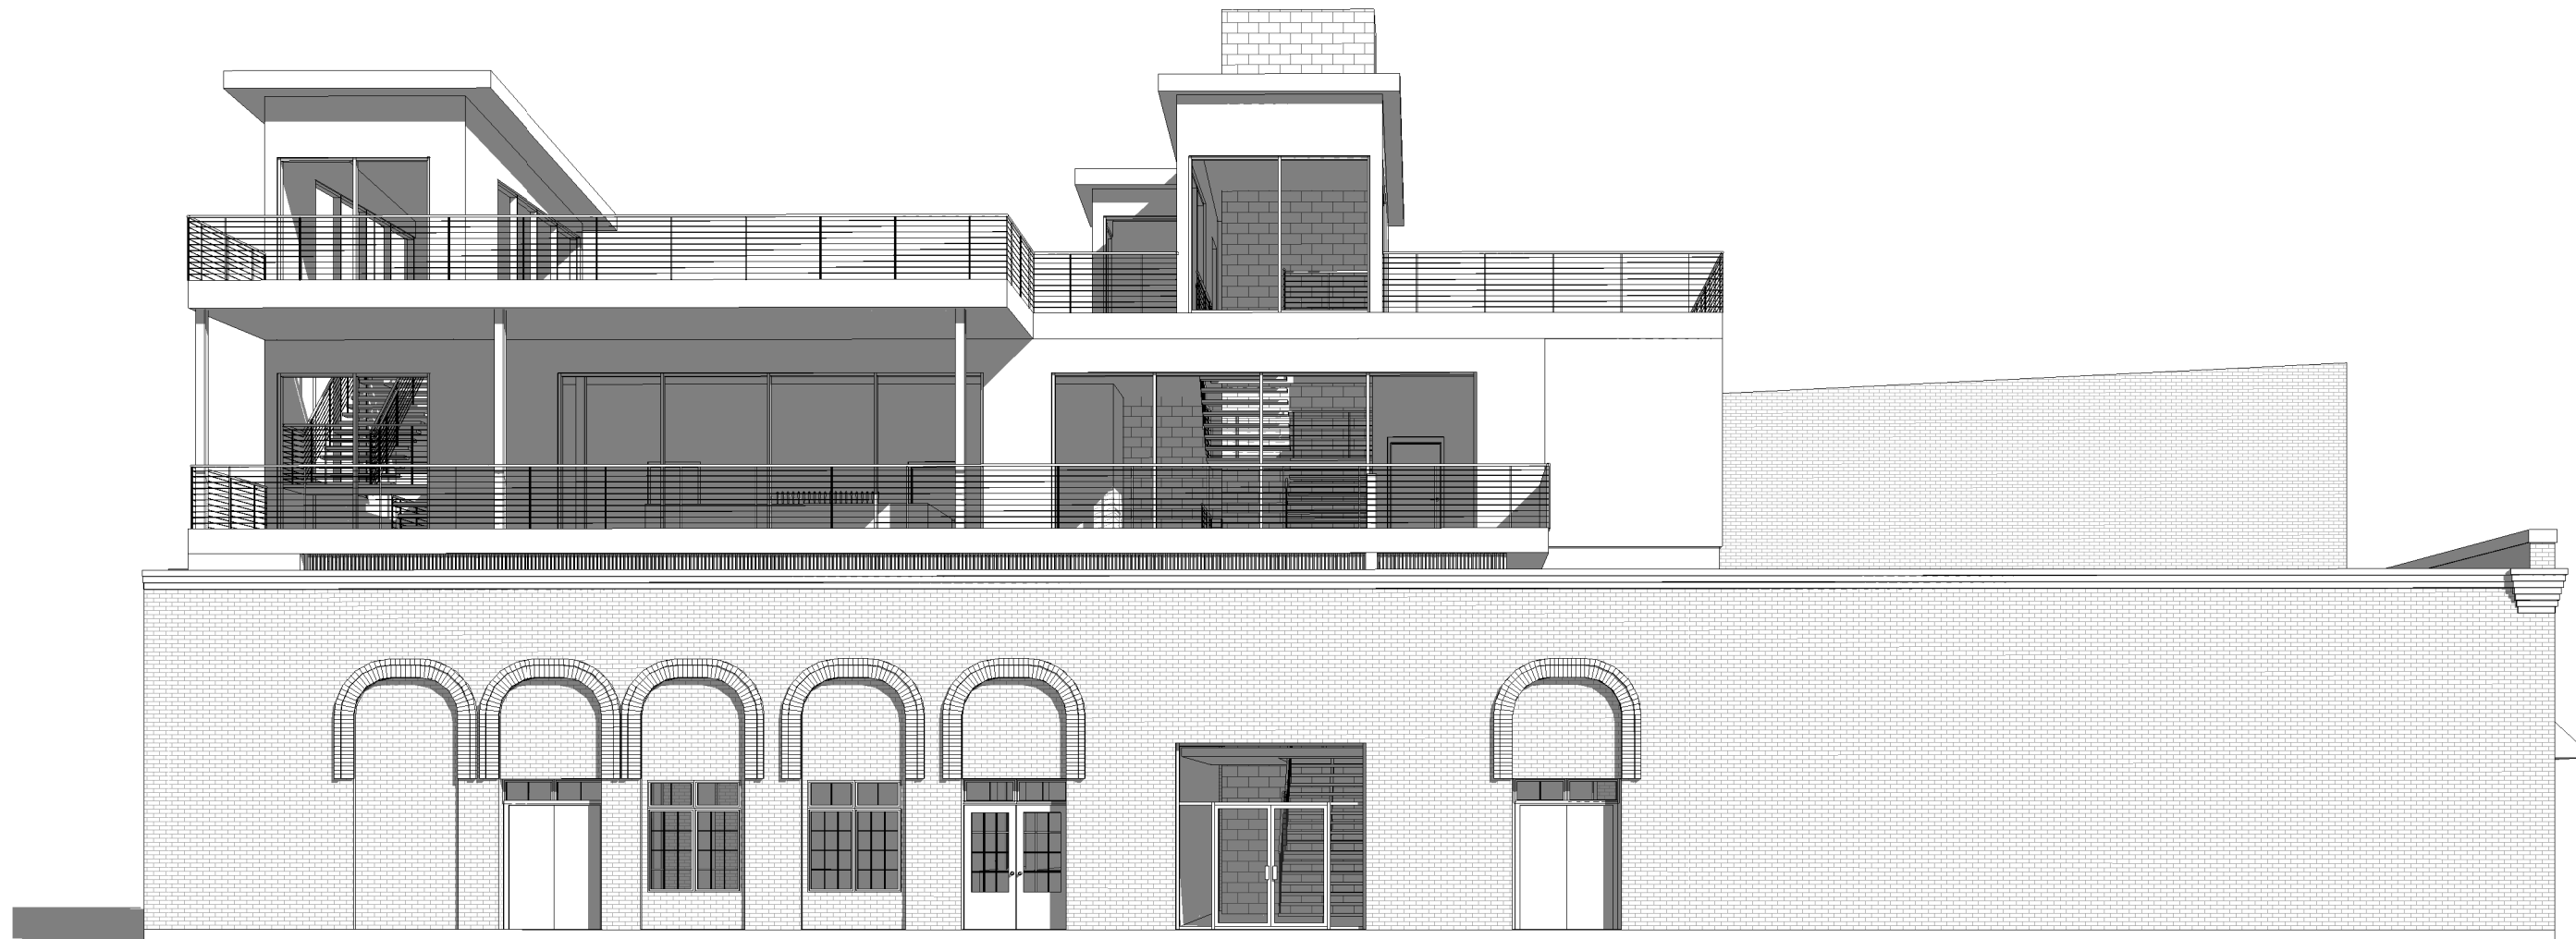

PROJECT NO.

A1.1

THIS SET OF DRAWINGS IS
FOR
INTERIM REVIEW ONLY
THIS DOCUMENT IS
INCOMPLETE.
NOT FOR REGULATORY
APPROVAL / PERMITTING /
BIDDING OR CONSTRUCTION
ANDREW H. RANDALL
REGISTRATION NO. 22633

DARWIN'S PIANO BAR

223 E 6TH STREET
AUSTIN, TX 78701

REVISIONS

PHASE
SCHEMATIC

DESCRIPTION
3D VIEWS



RESIDENTIAL & HOSPITALITY
ARCHITECTURE & PLANNING


2124 E. 6th Street
Ste. 106
Austin, TX 78702
(512) 473.8228 Voice

www.element5architecture.com


7.27.20

A3.1


7/27/2020 4:49:13 PM C:\Users\Sami\Documents\Darwins\REV\TLDarwins.rvt

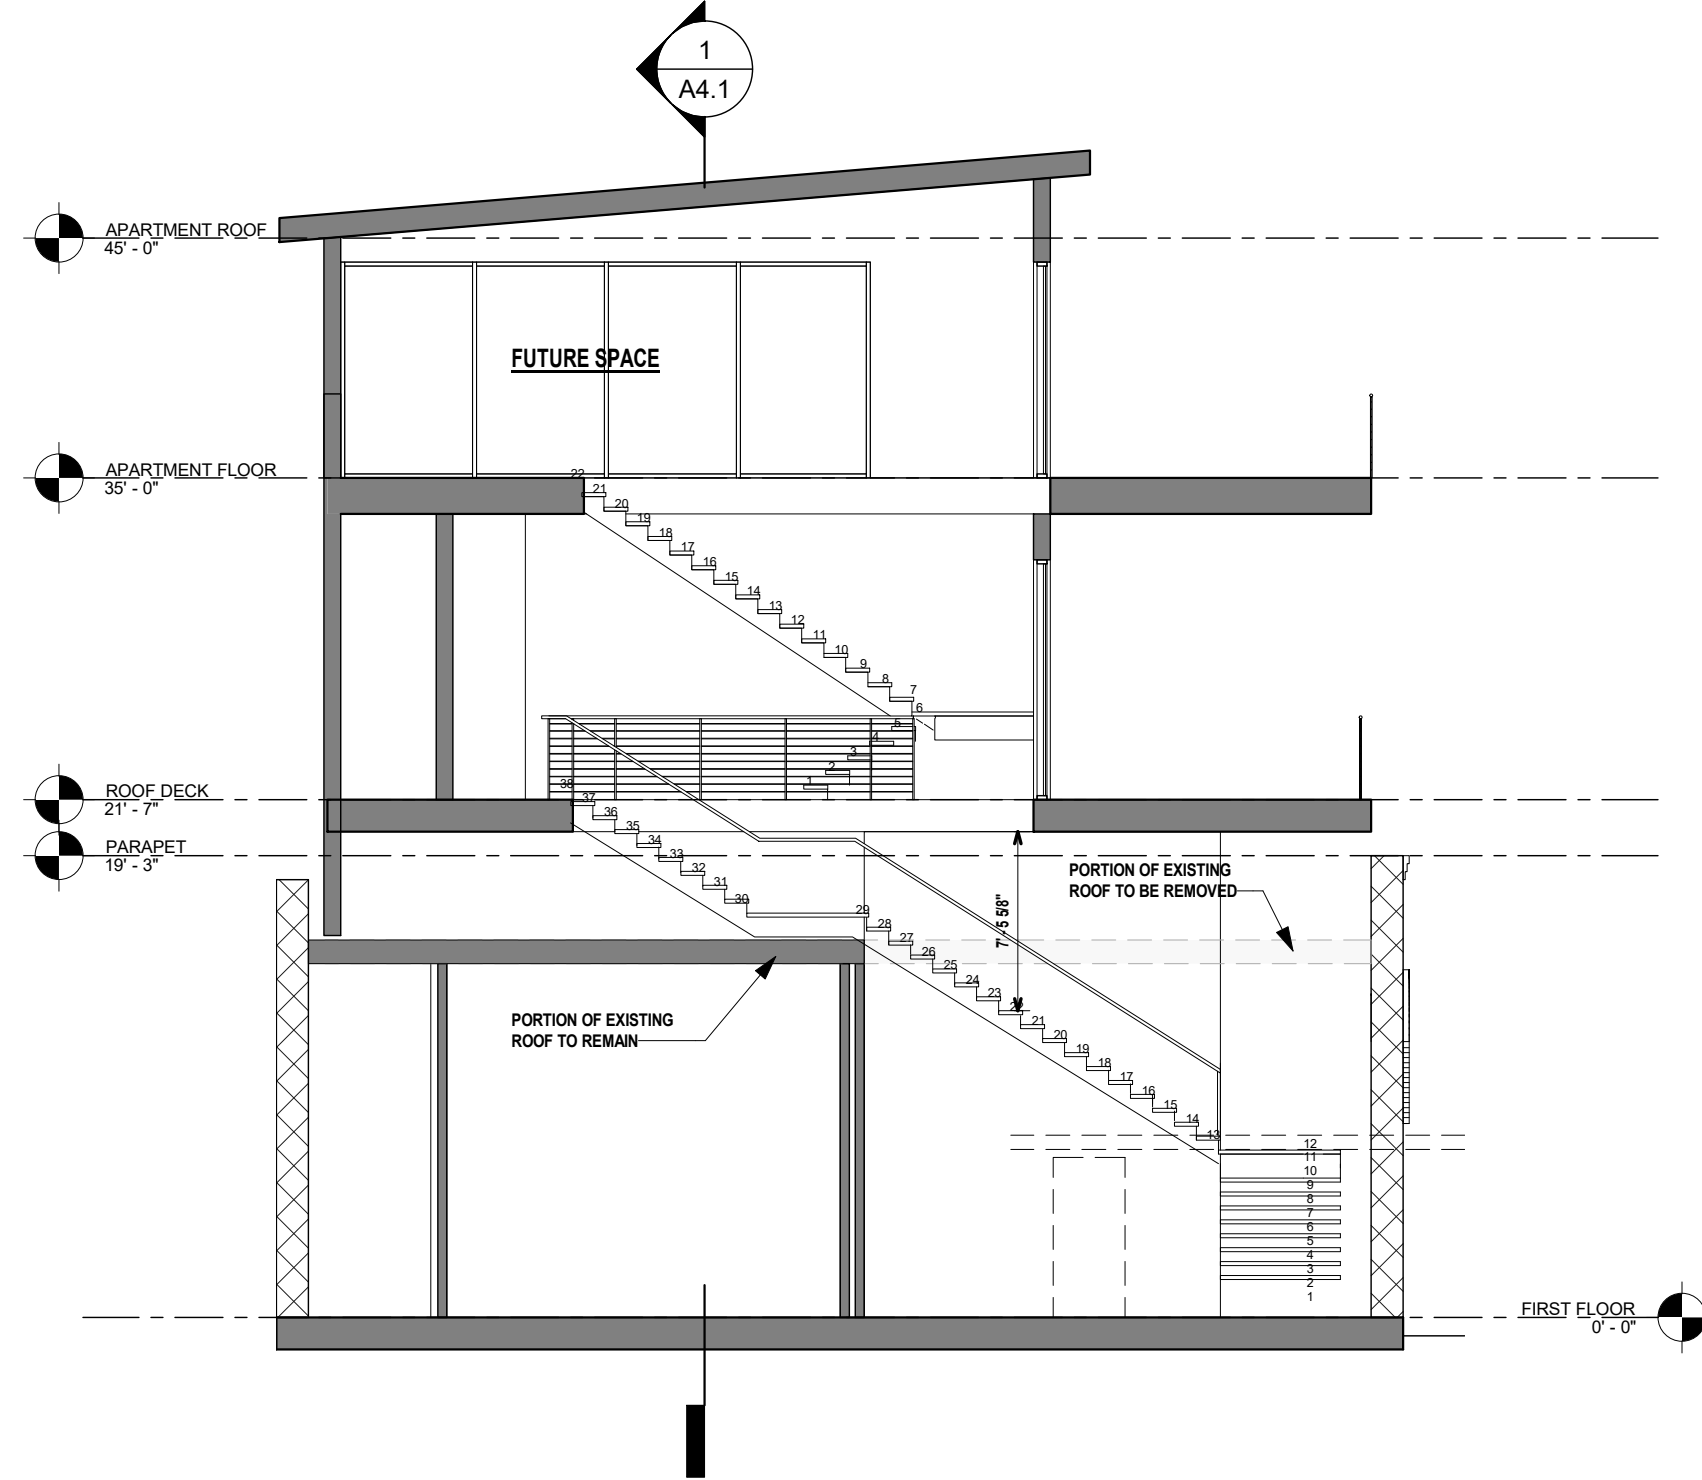


1 Section 1
1/8" = 1'-0"

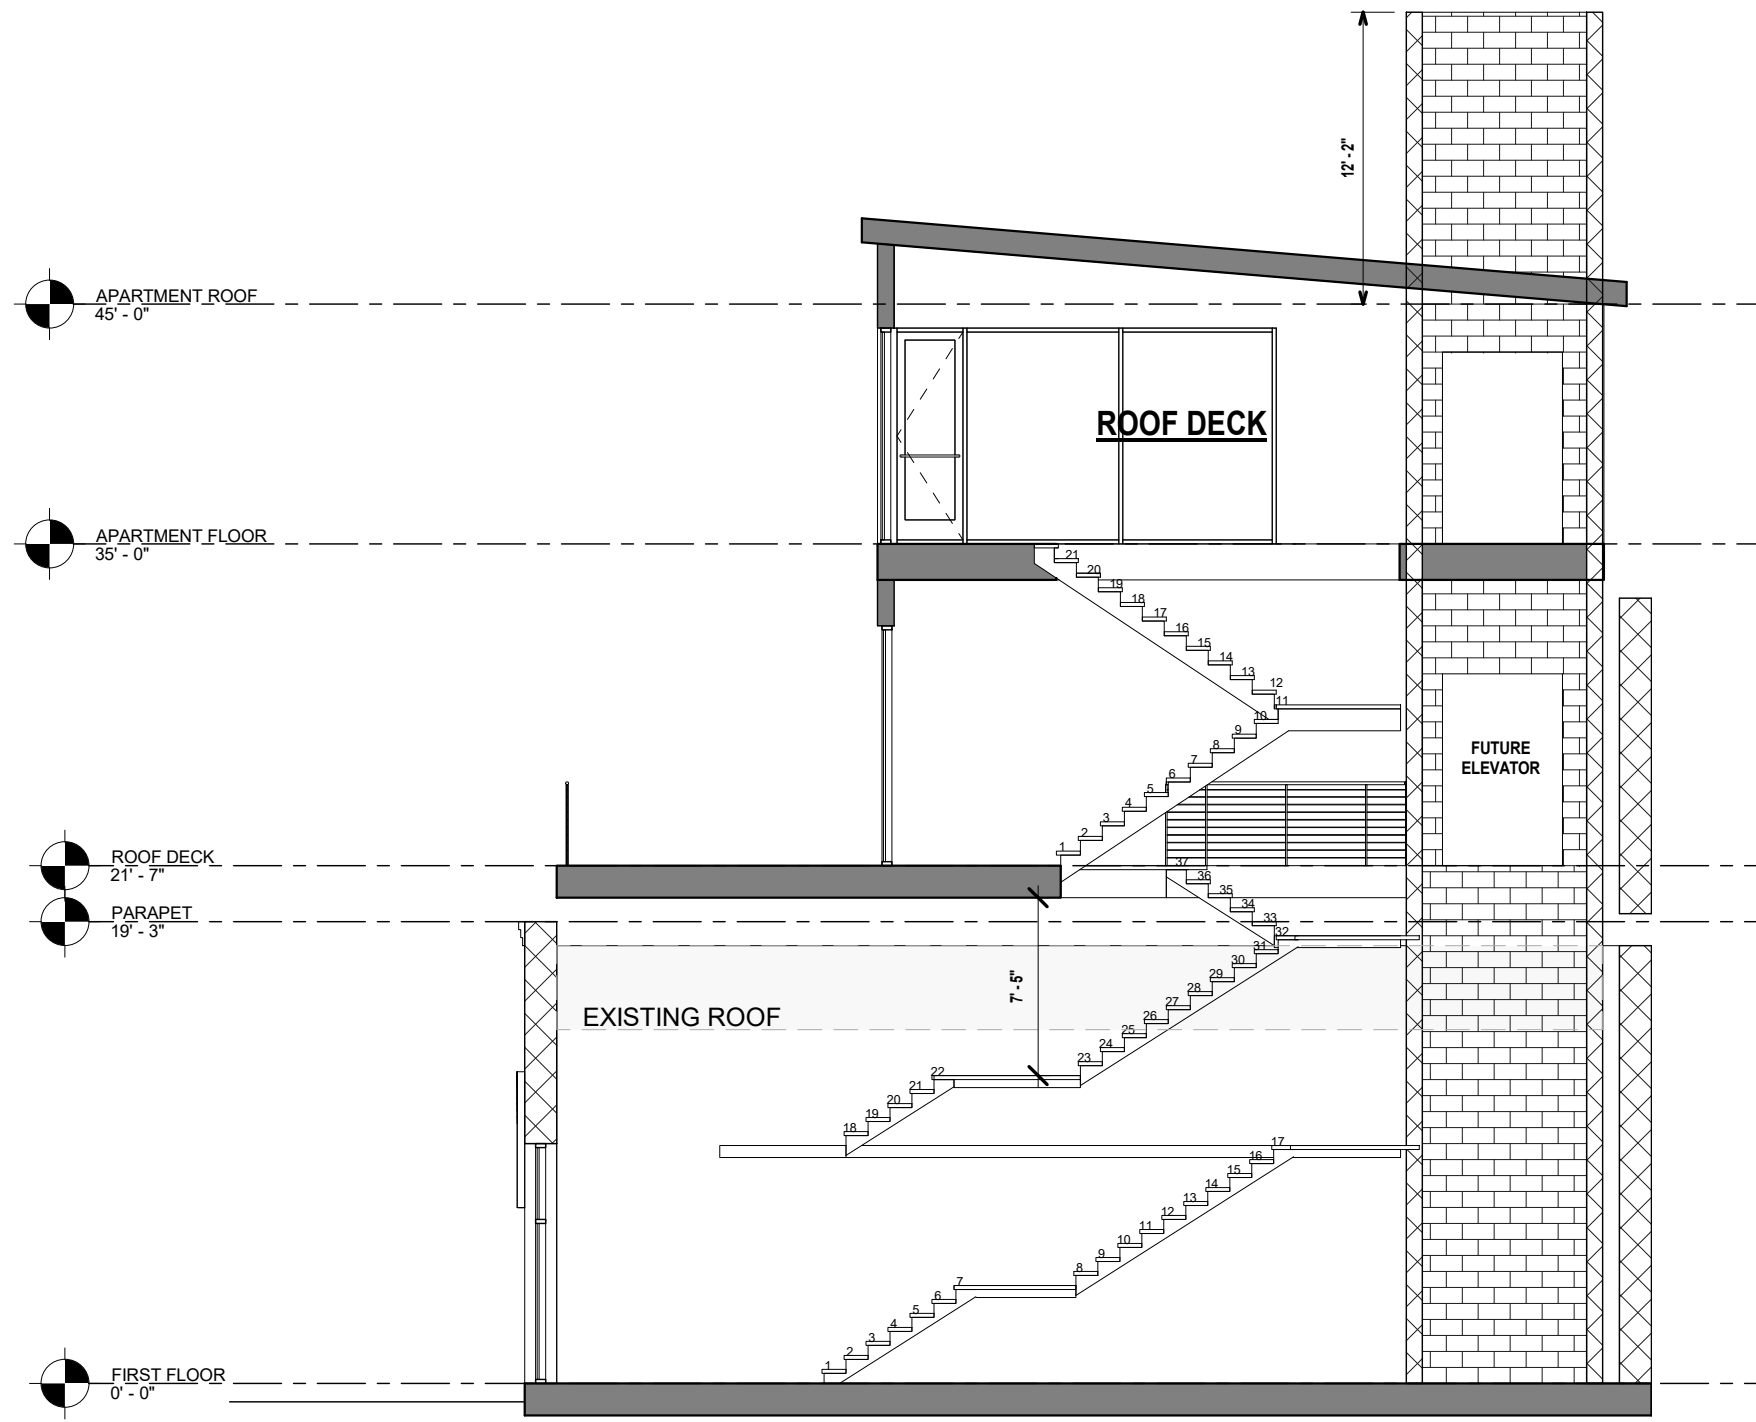


2 Section 2
1/8" = 1'-0"

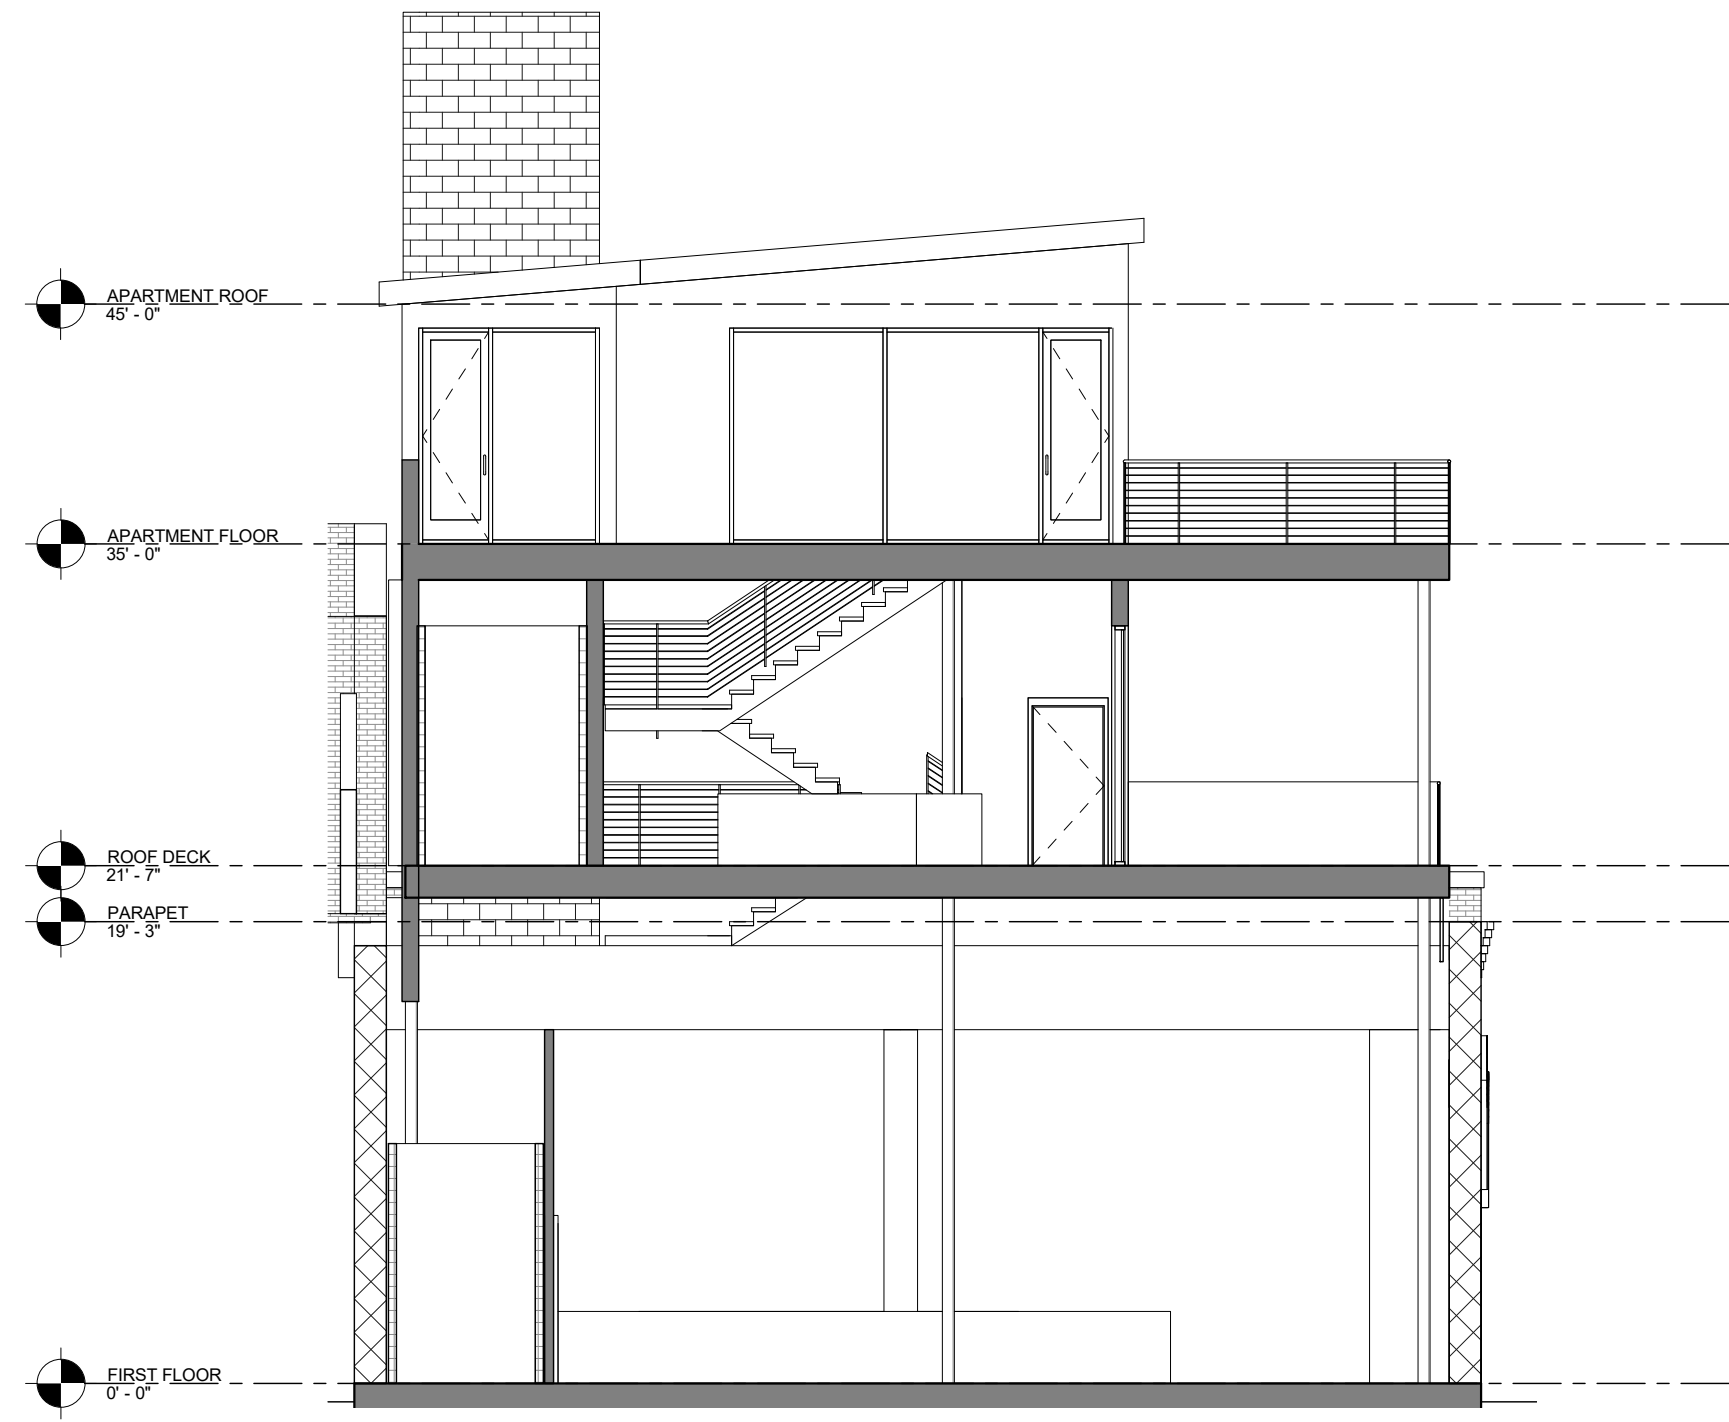

5 Section 5
1/8" = 1'-0"

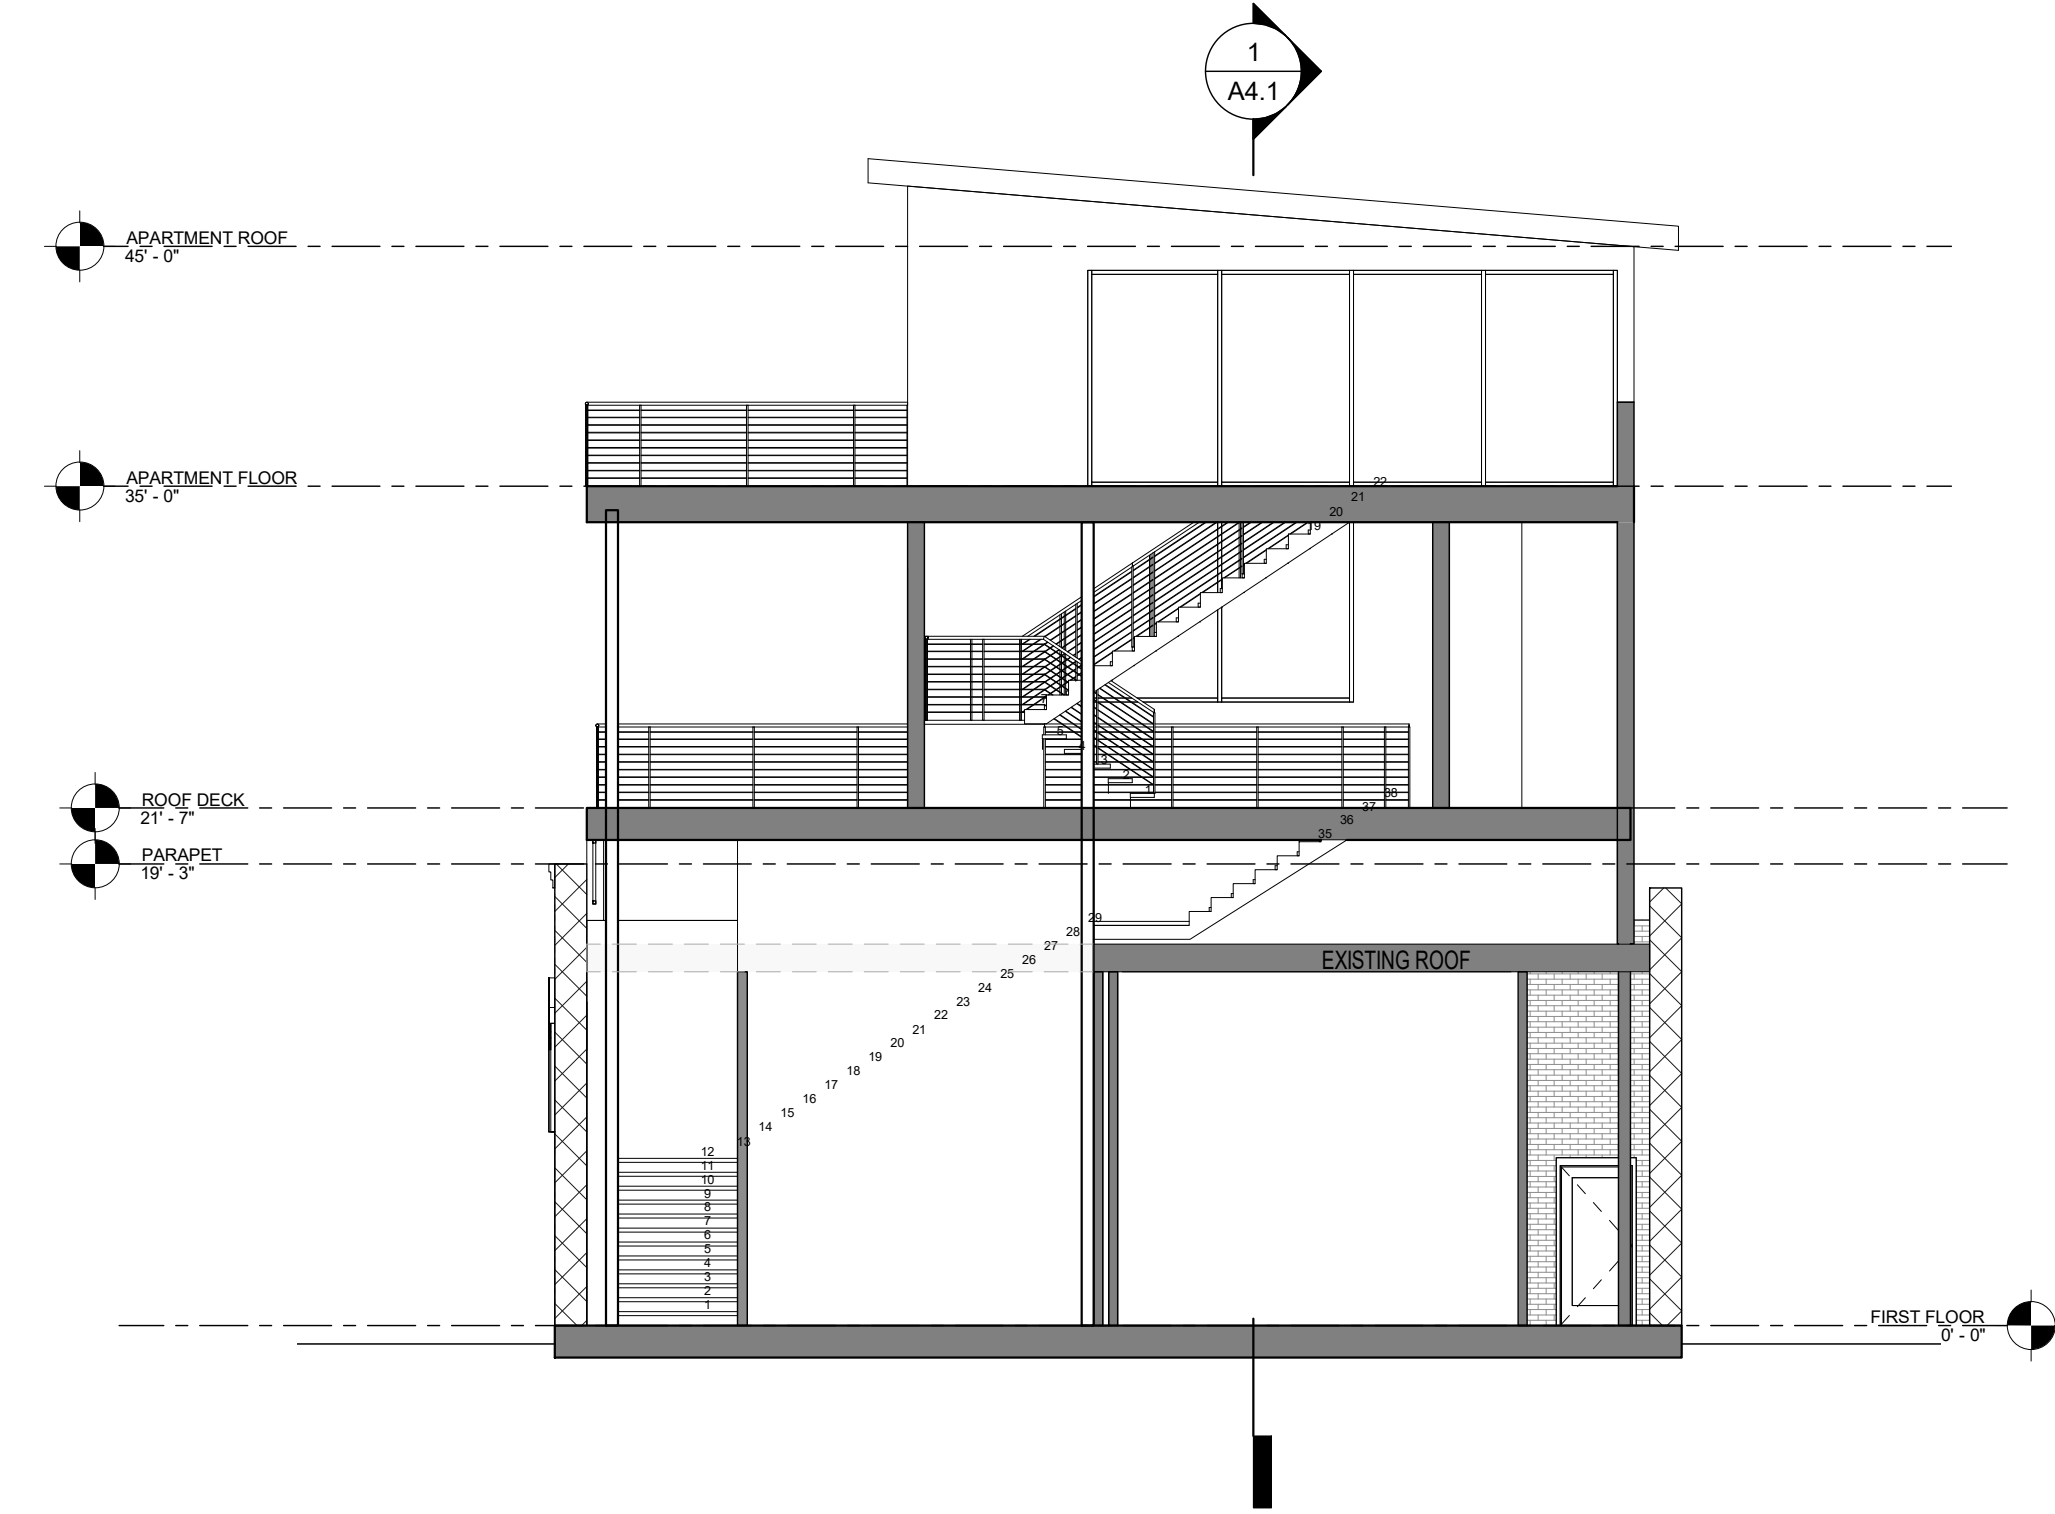

3 Section 3
1/8" = 1'-0"

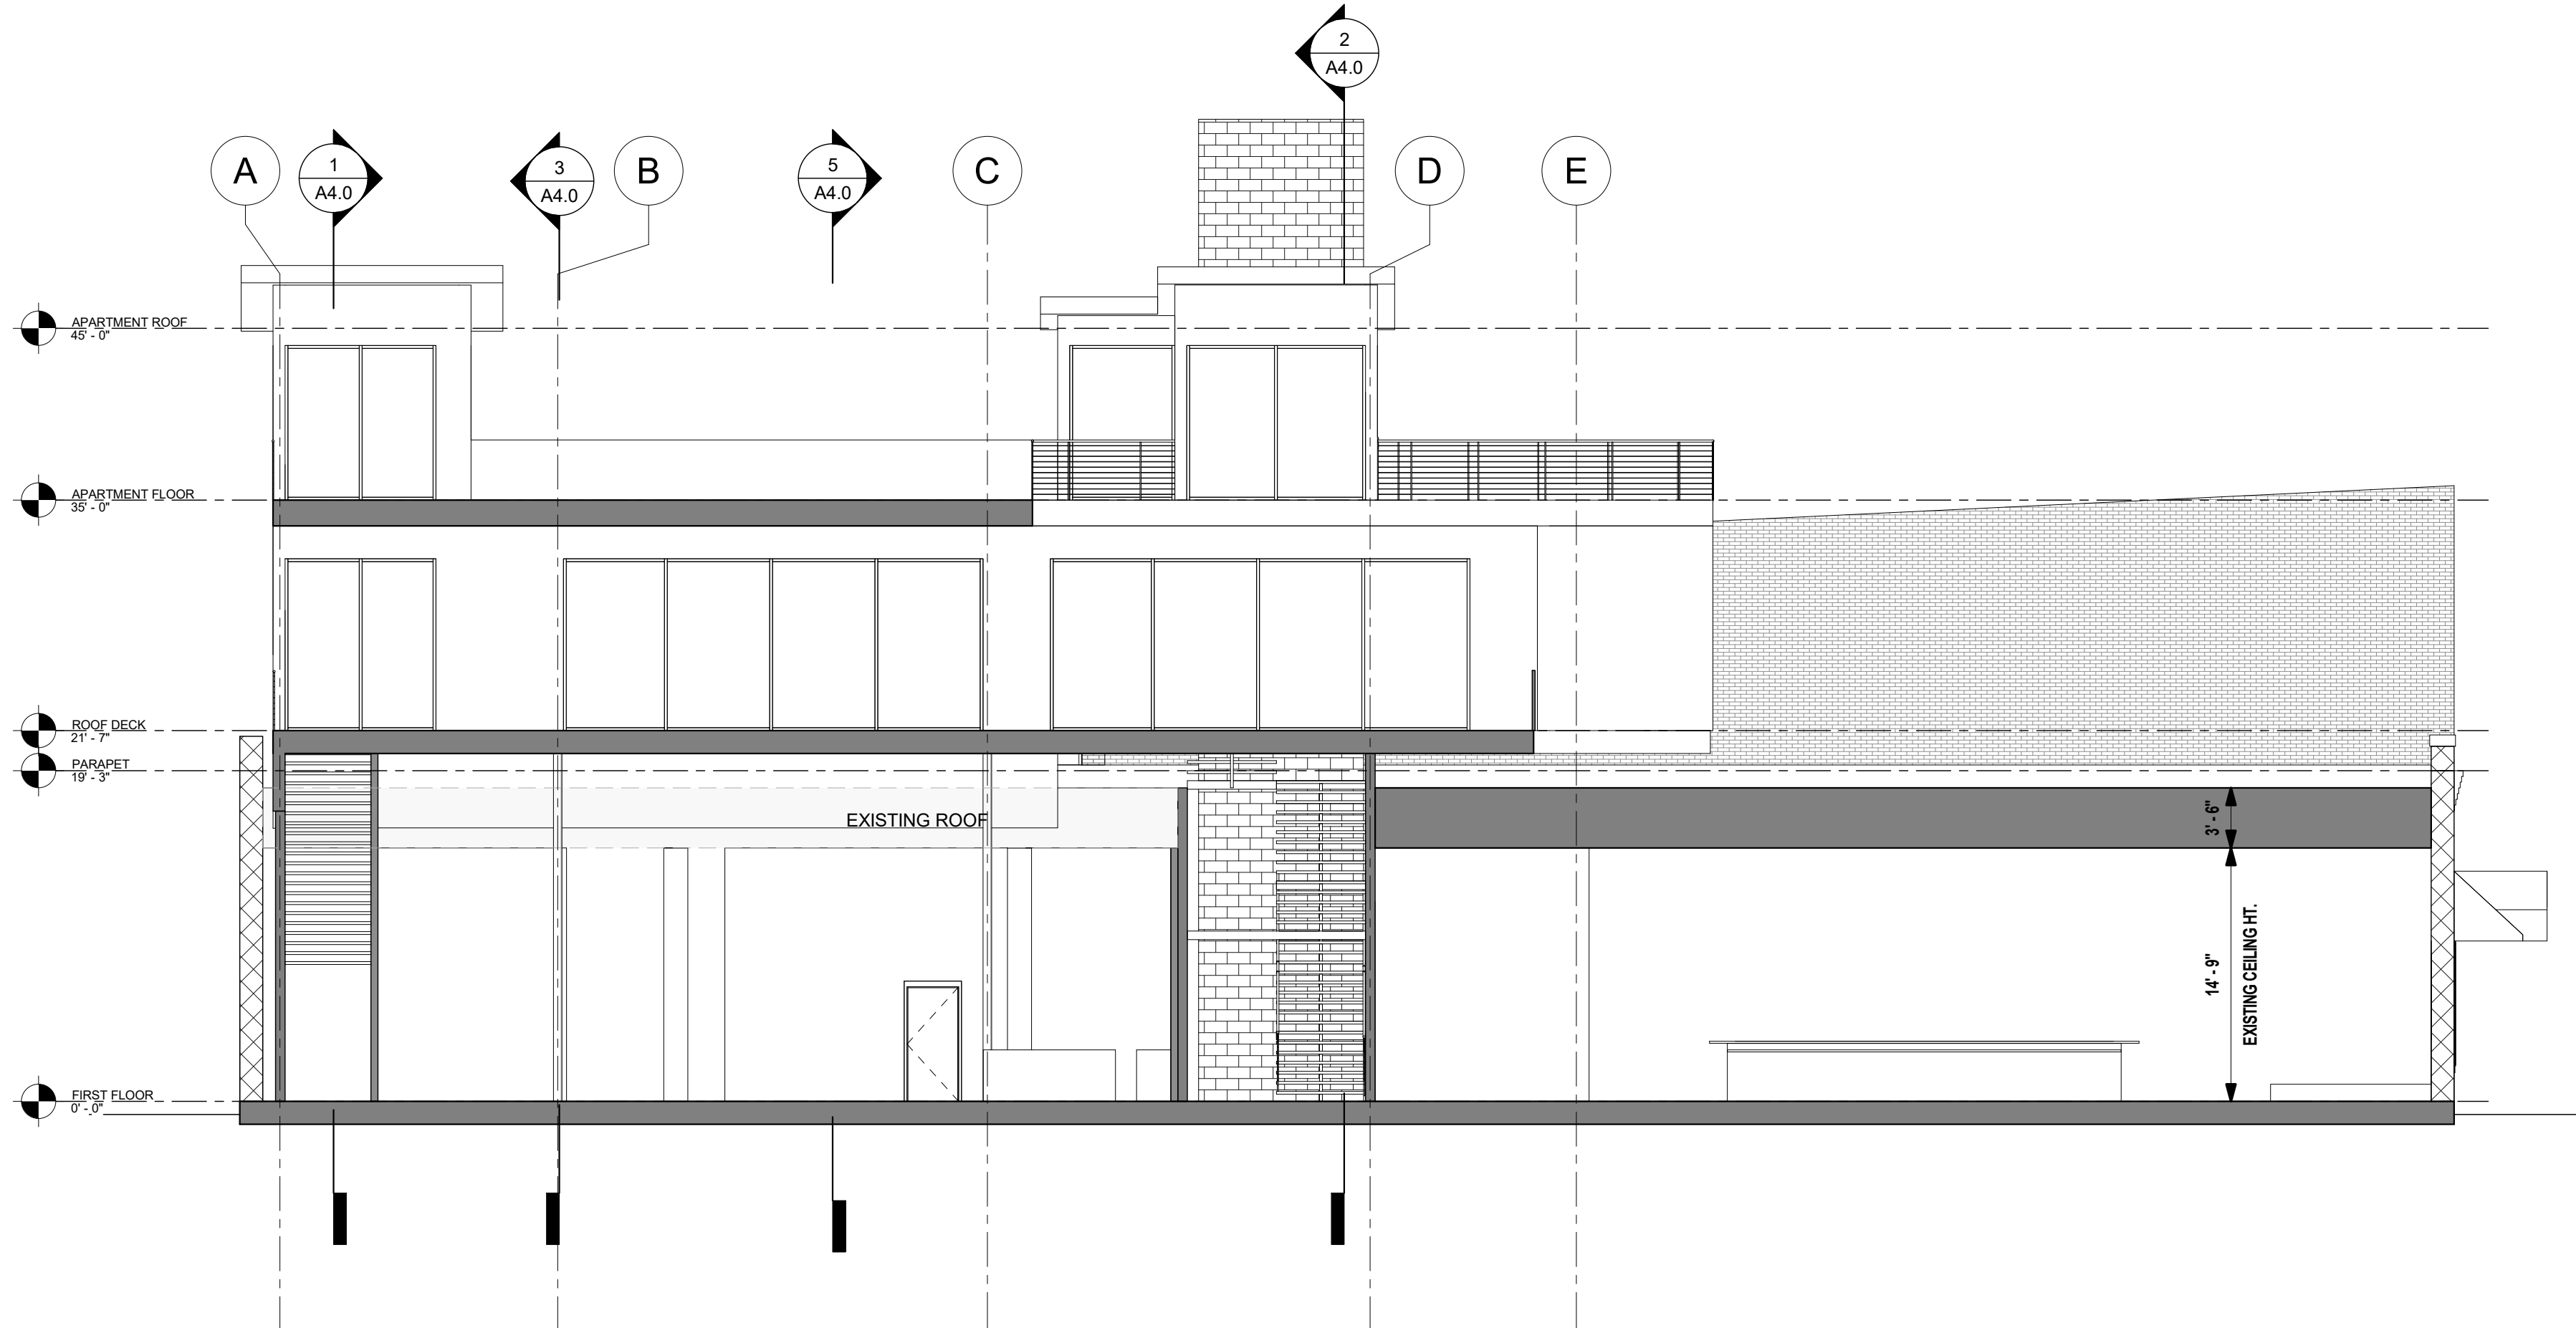

4 Section 4
1/8" = 1'-0"

PROJECT NO.

A1.1

THIS SET OF DRAWINGS IS
FOR INFORMATION ONLY
THIS DOCUMENT IS
INCOMPLETE.
NOT FOR REGULATORY
APPROVAL / PERMITTING /
BIDDING OR CONSTRUCTION
ANDREW H. RANDALL
REGISTRATION NO. 22633

DARWIN'S PIANO BAR

223 E 6TH STREET
AUSTIN, TX 78701

REVISIONS

PHASE
SCHEMATIC

DESCRIPTION
BUILDING SECTIONS



RESIDENTIAL & HOSPITALITY
ARCHITECTURE & PLANNING
2124 E. 6th Street
Ste. 106
Austin, TX 78702
(512) 473.8228 Voice
www.element5architecture.com

7.27.20

A4.0