



STEVE ZAGORSKI  
ARCHITECT

1615 WATERSTON


AUSTIN TX

PROJECT NO:	2020_17
DRAWN BY:	CC
CHECKED BY:	SZ
ISSUE DATE:	1/21/2021

DRAWING TITLE  
PERSPECTIVES

DRAWING NO  
D3.0



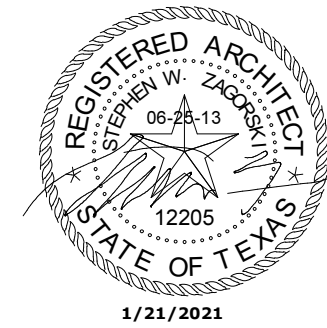

STEVE ZAGORSKI  
ARCHITECT




**1615 WATERSTON**  
AUSTIN TX

PROJECT NO:	2020_17
DRAWN BY:	CC
CHECKED BY:	SZ
ISSUE DATE:	1/21/2021

**DRAWING TITLE**  
PERSPECTIVE

**DRAWING NO**  
**D3.1**



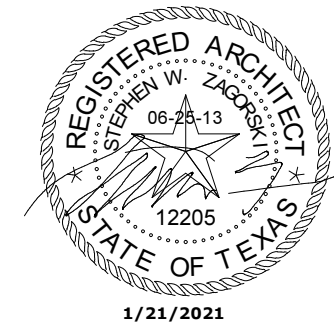

1/21/2021



STEVE ZAGORSKI  
ARCHITECT

# 1615 WATERSTON


AUSTIN TX

PROJECT NO:	2020_17
DRAWN BY:	CC
CHECKED BY:	SZ
ISSUE DATE:	1/21/2021

DRAWING TITLE  
PERSPECTIVE

DRAWING NO  
**D3.2**



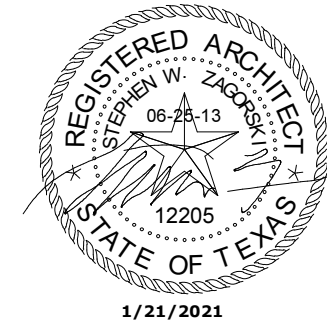

STEVE ZAGORSKI  
ARCHITECT

# 1615 WATERSTON


AUSTIN TX

PROJECT NO:	2020_17
DRAWN BY:	CC
CHECKED BY:	SZ
ISSUE DATE:	1/21/2021

**DRAWING TITLE**  
PERSPECTIVE

**DRAWING NO**  
**D3.3**



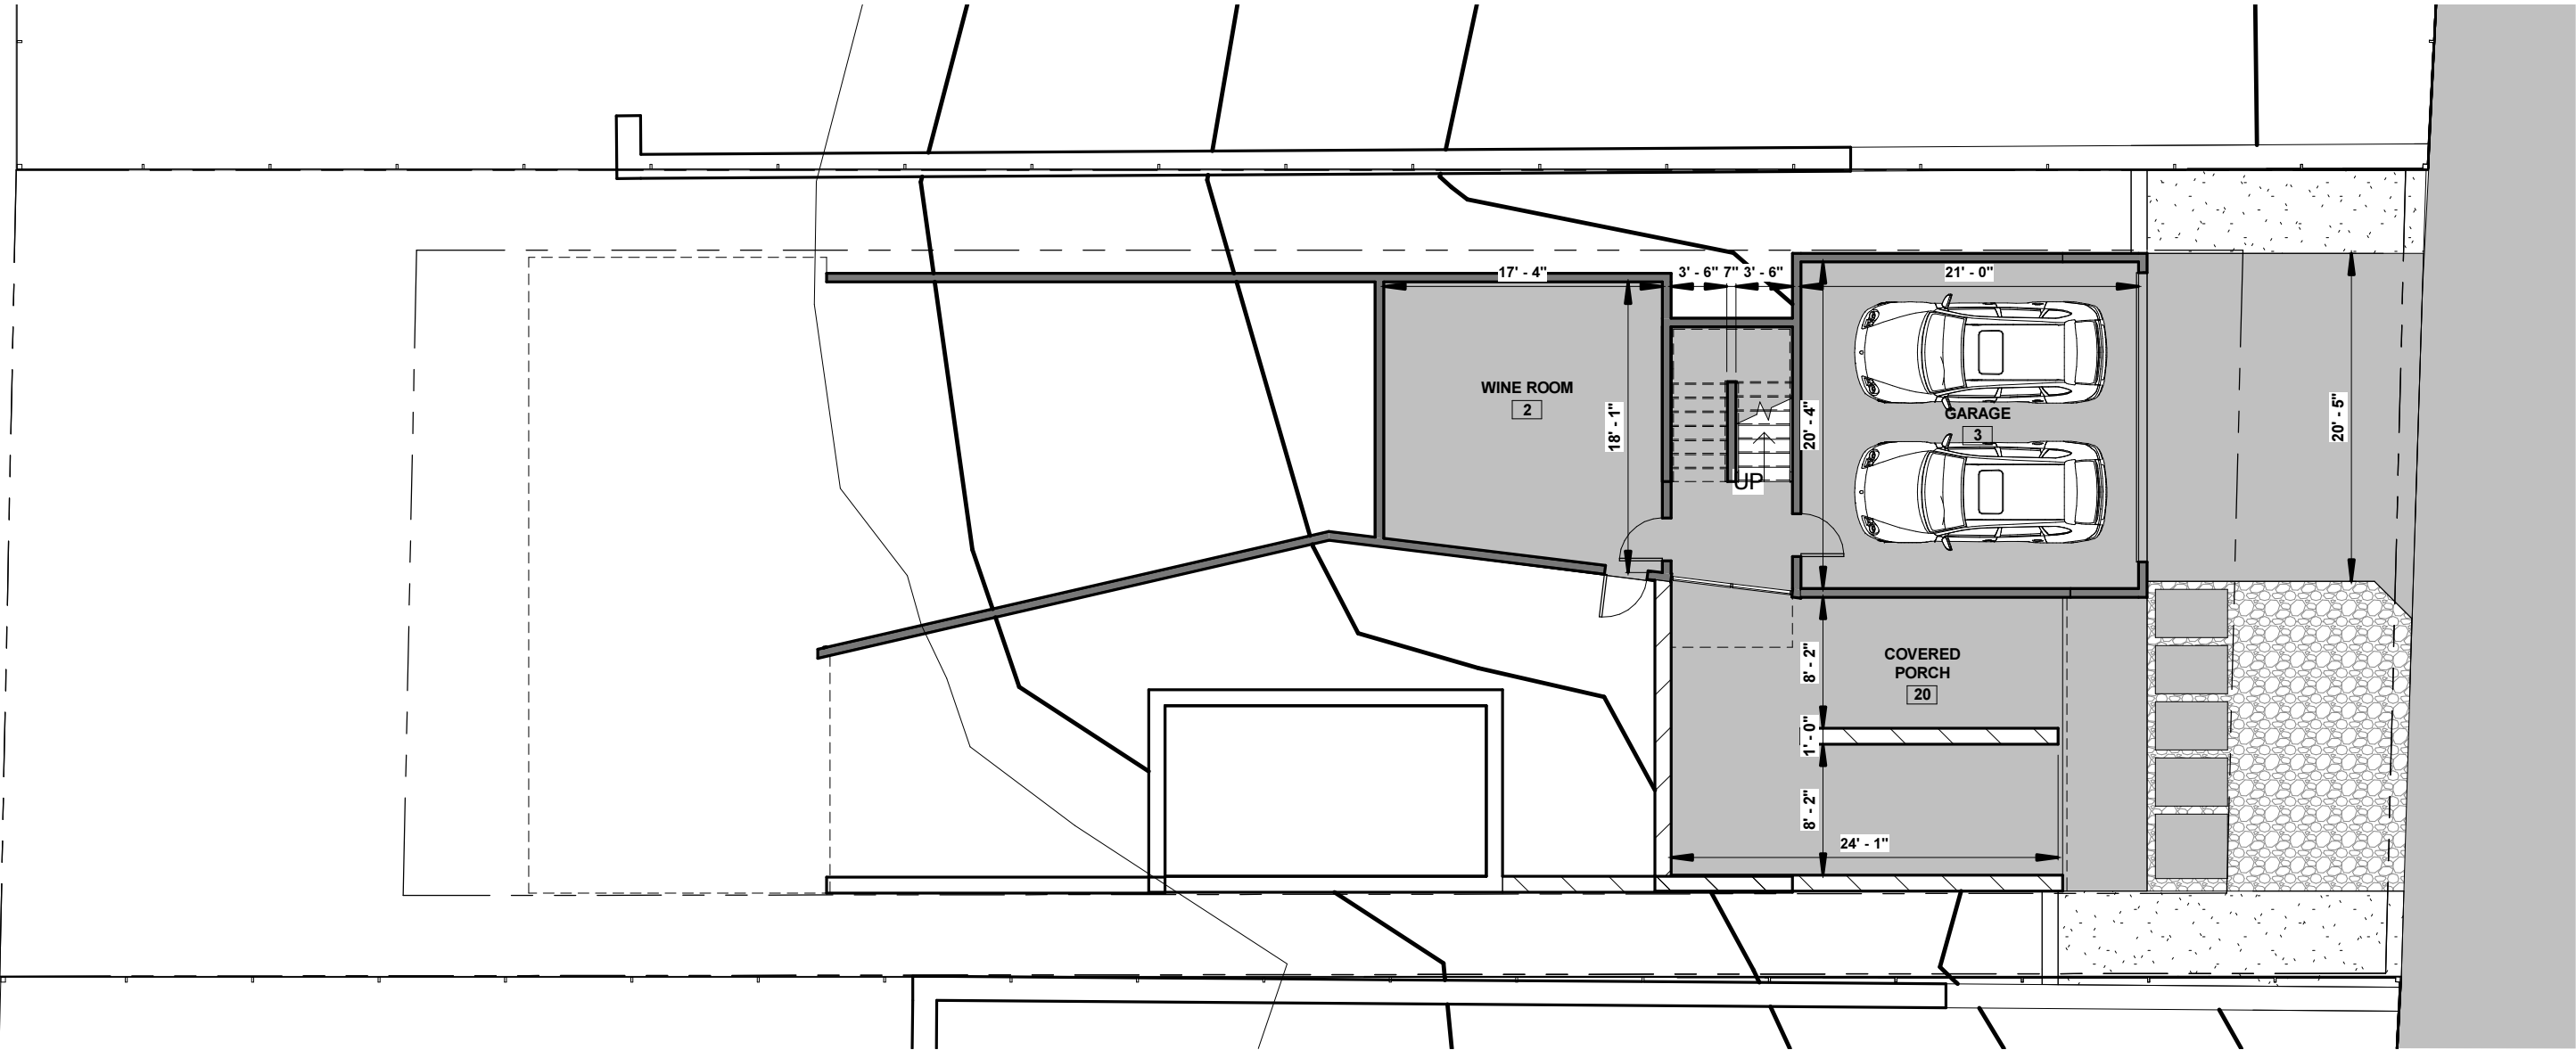

1 LEVEL -1  
3/32" = 1'-0"


1615 WATERSTON

AUSTIN TX

PROJECT NO:	2020_17
DRAWN BY:	CC
CHECKED BY:	SZ
ISSUE DATE:	1/21/2021

DRAWING TITLE  
LEVEL -1

DRAWING NO  
D1.0

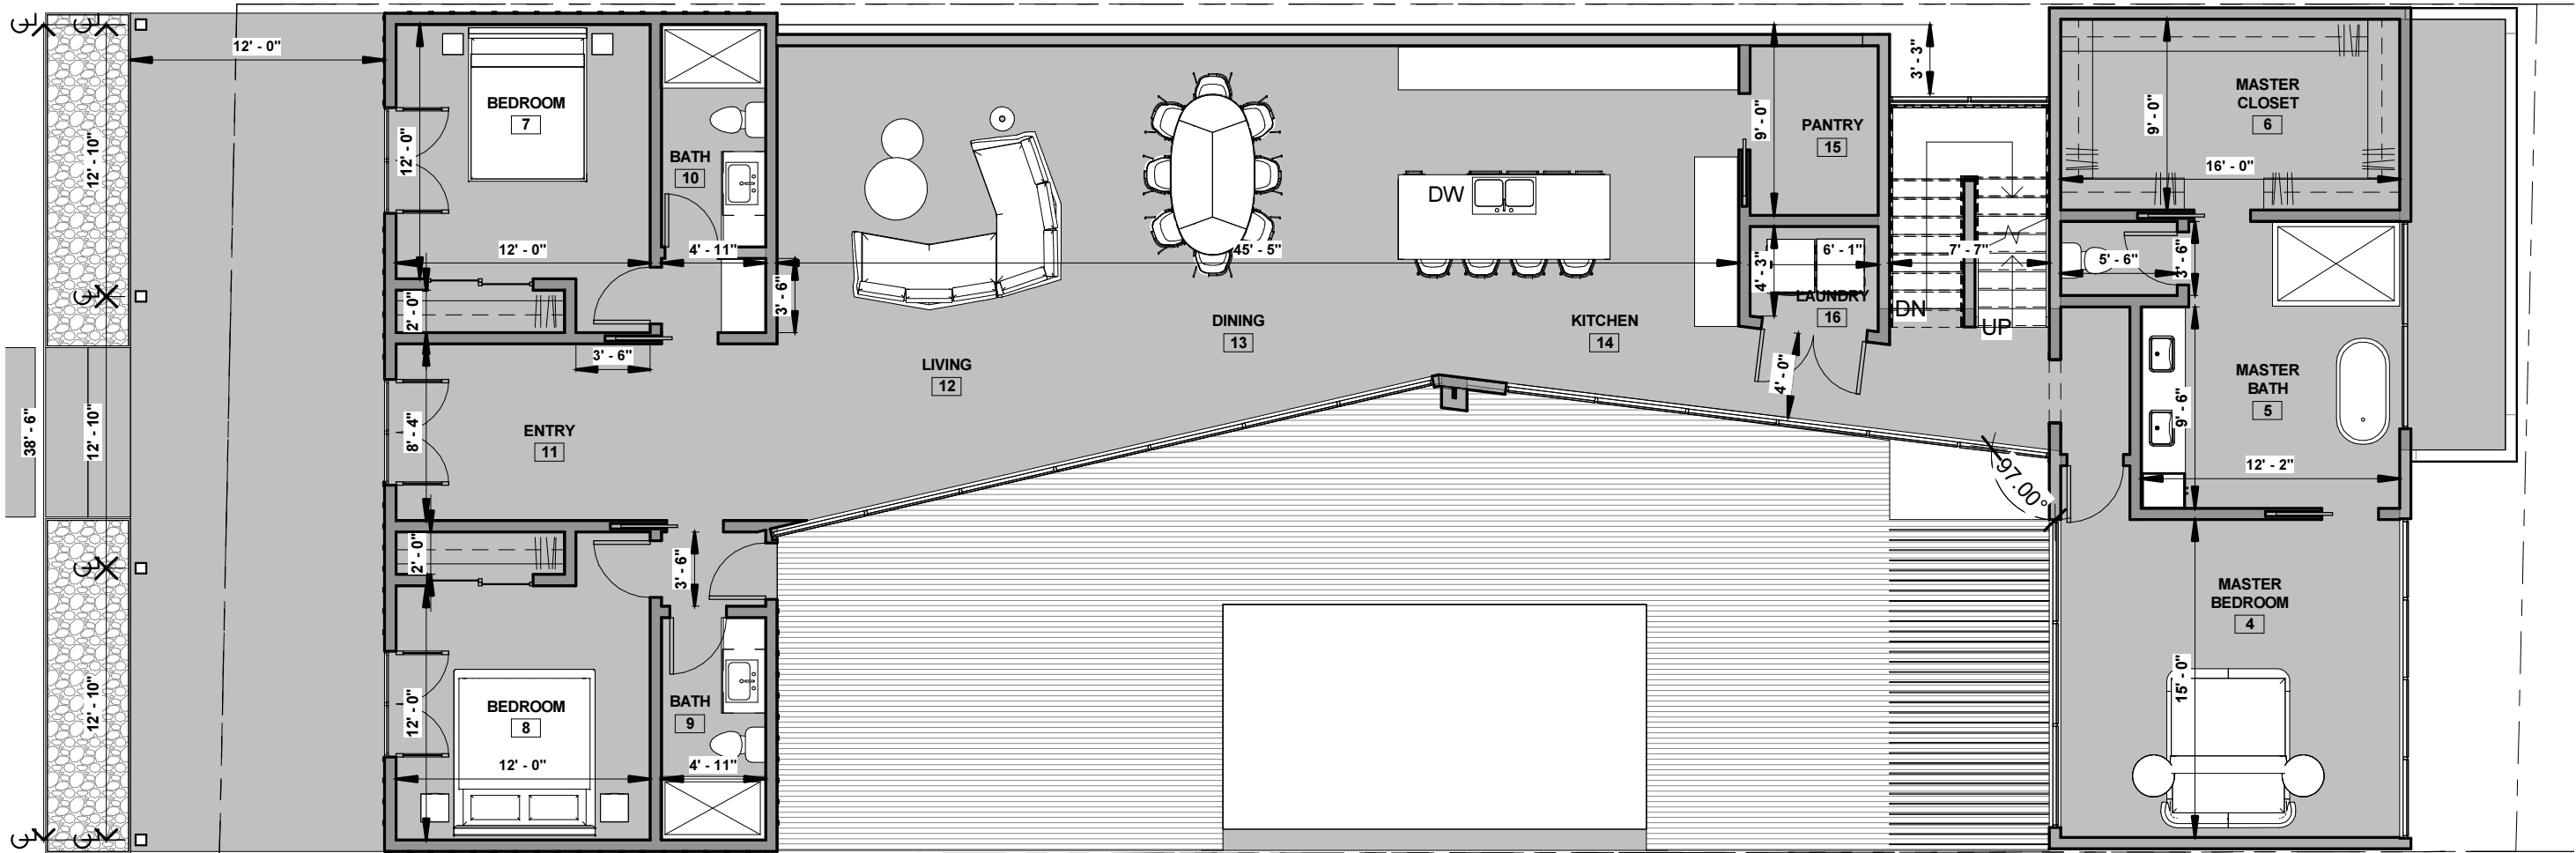

1 LEVEL 1  
1/8" = 1'-0"

STEVE ZAGORSKI  
ARCHITECT

# 1615 WATERSTON

AUSTIN TX

PROJECT NO:	2020_17
DRAWN BY:	CC
CHECKED BY:	SZ
ISSUE DATE:	1/21/2021

**DRAWING TITLE**  
LEVEL 1

**DRAWING NO**

**D1.1**

# 1615 WATERSTON

# AUSTIN TX

PROJECT NO:	2020_17
-------------	---------

DRAWN BY:	CC
-----------	----

CHECKED BY: **SZ**


ISSUE DATE:	<b>1/21/2021</b>
-------------	------------------


**DRAWING TITLE**

LEVEL 2


DRAWING NO

## D1.2

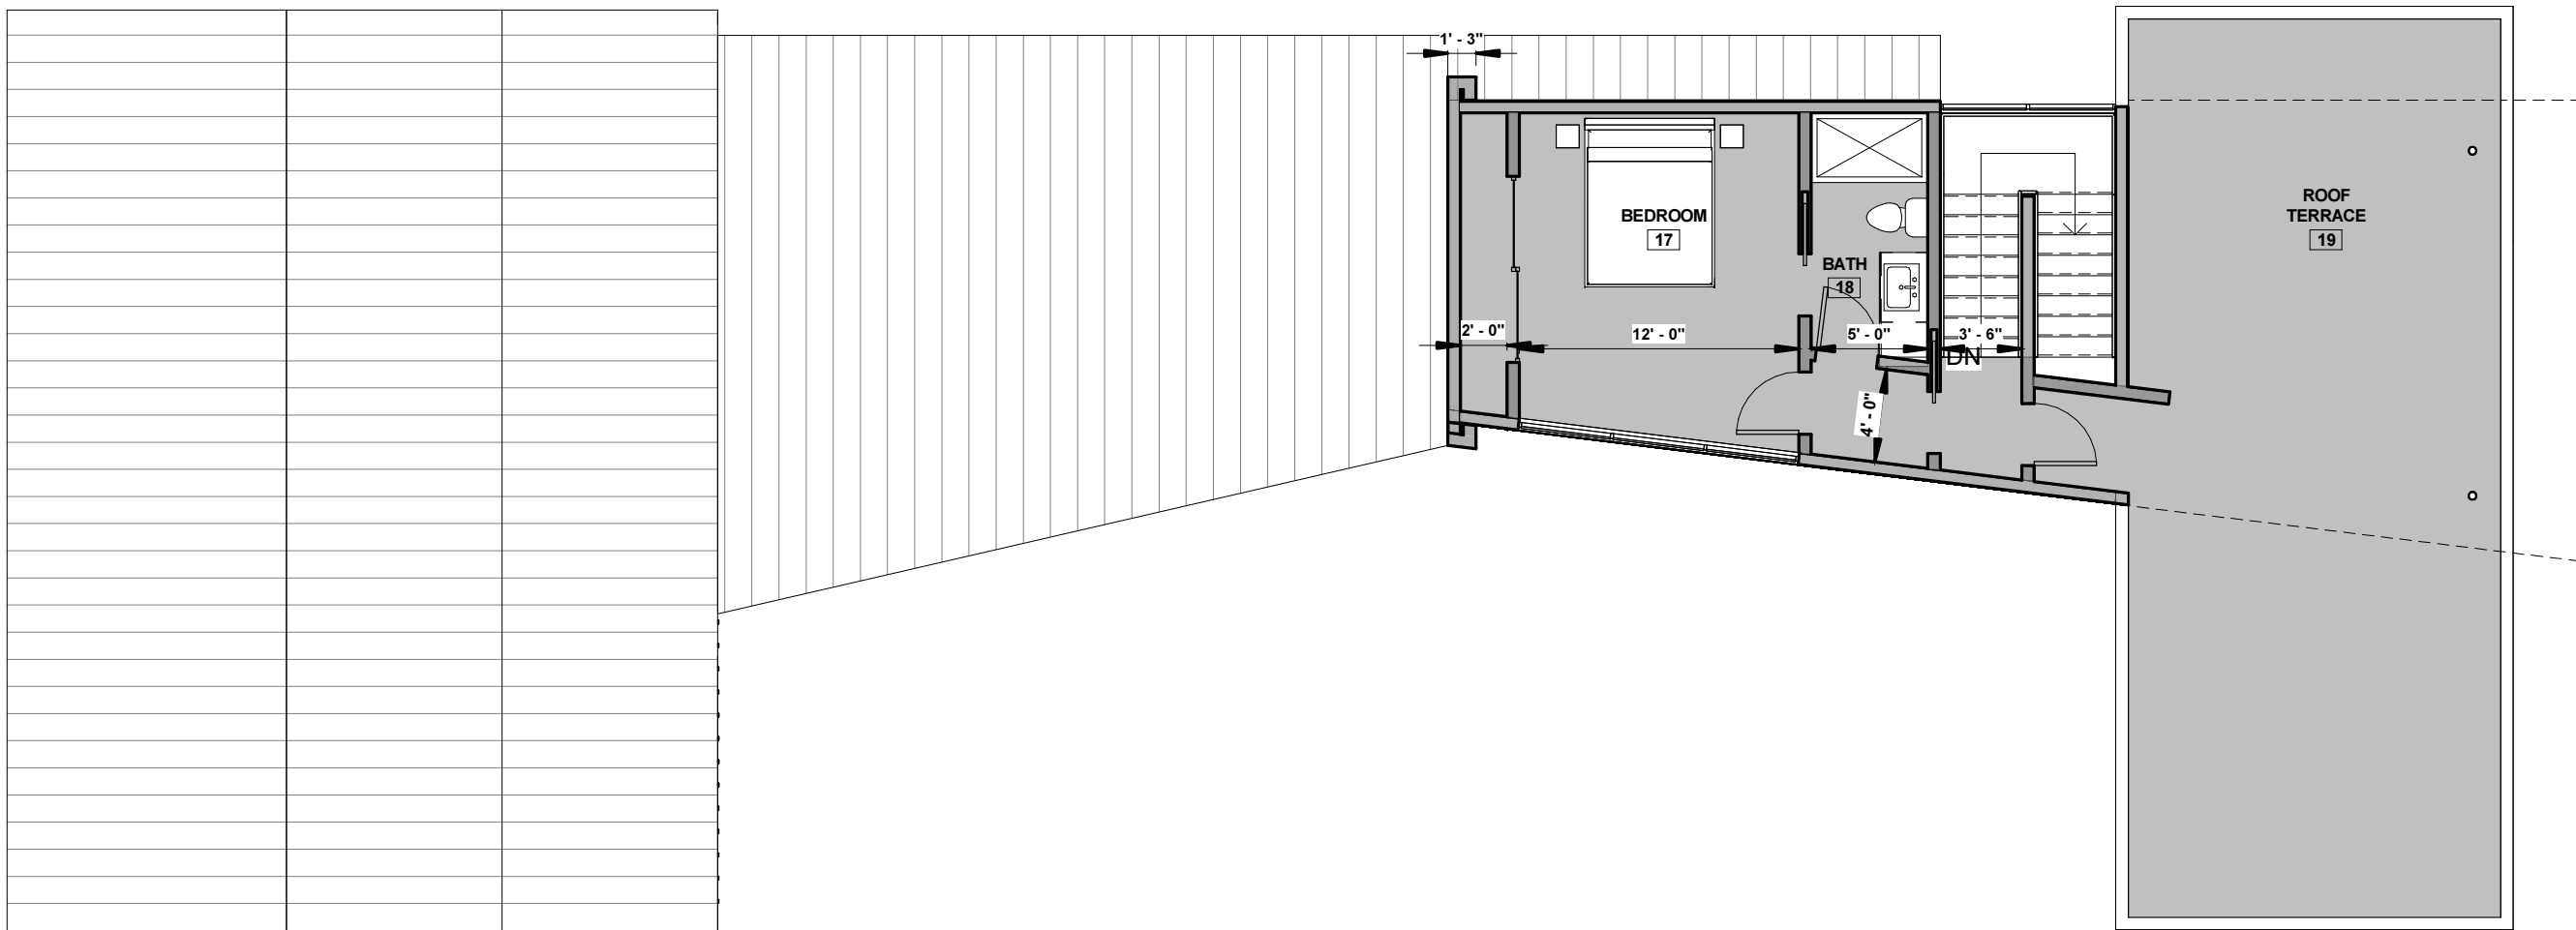

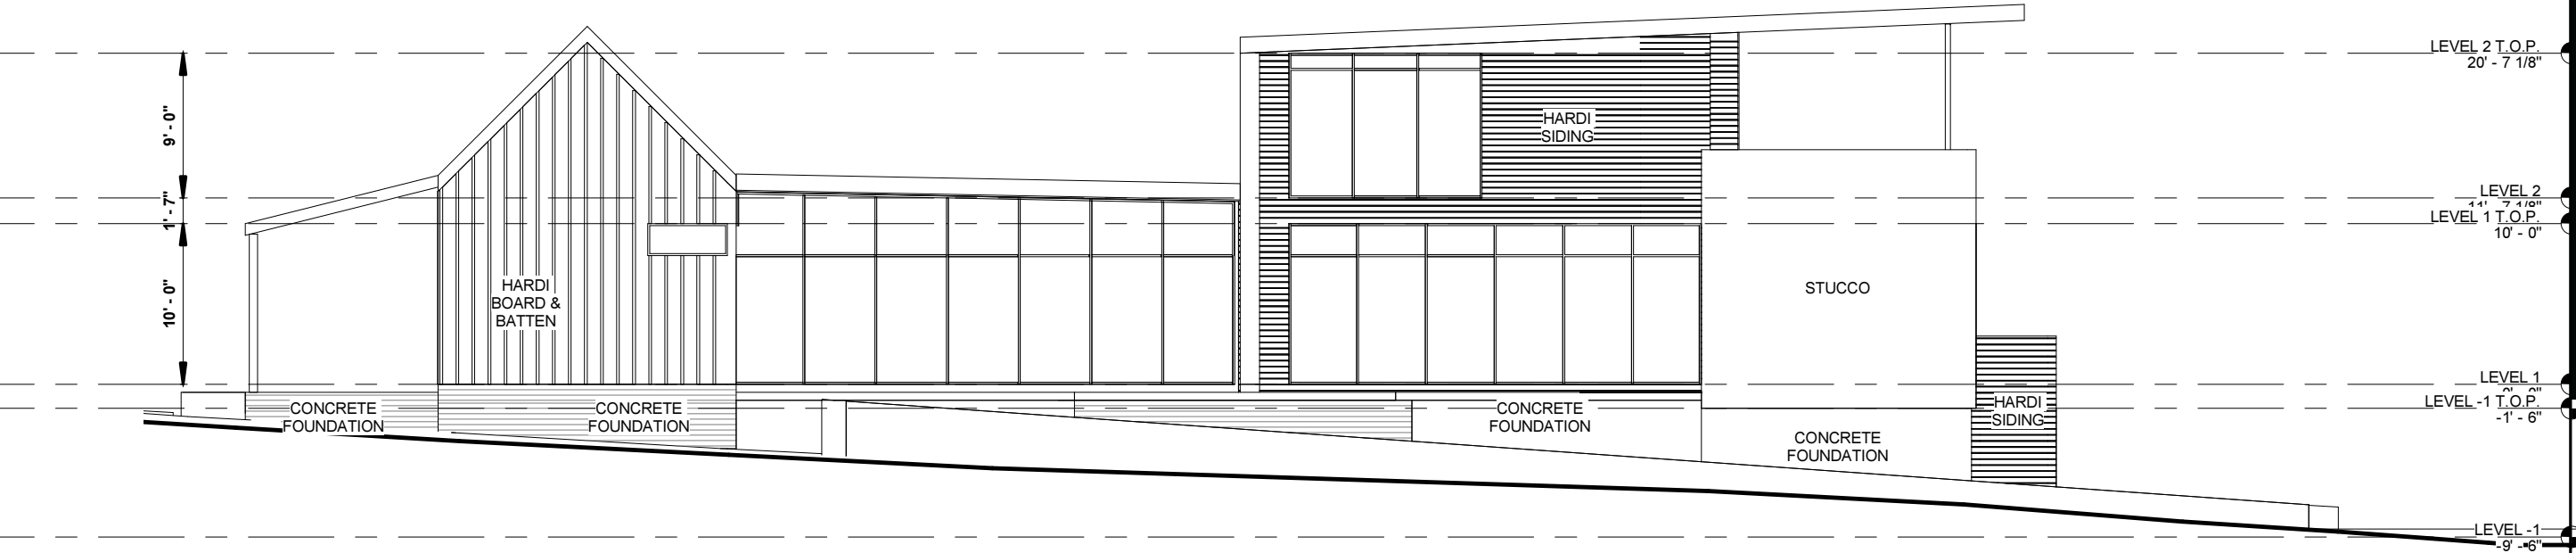


1 East  
3/32" = 1'-0"

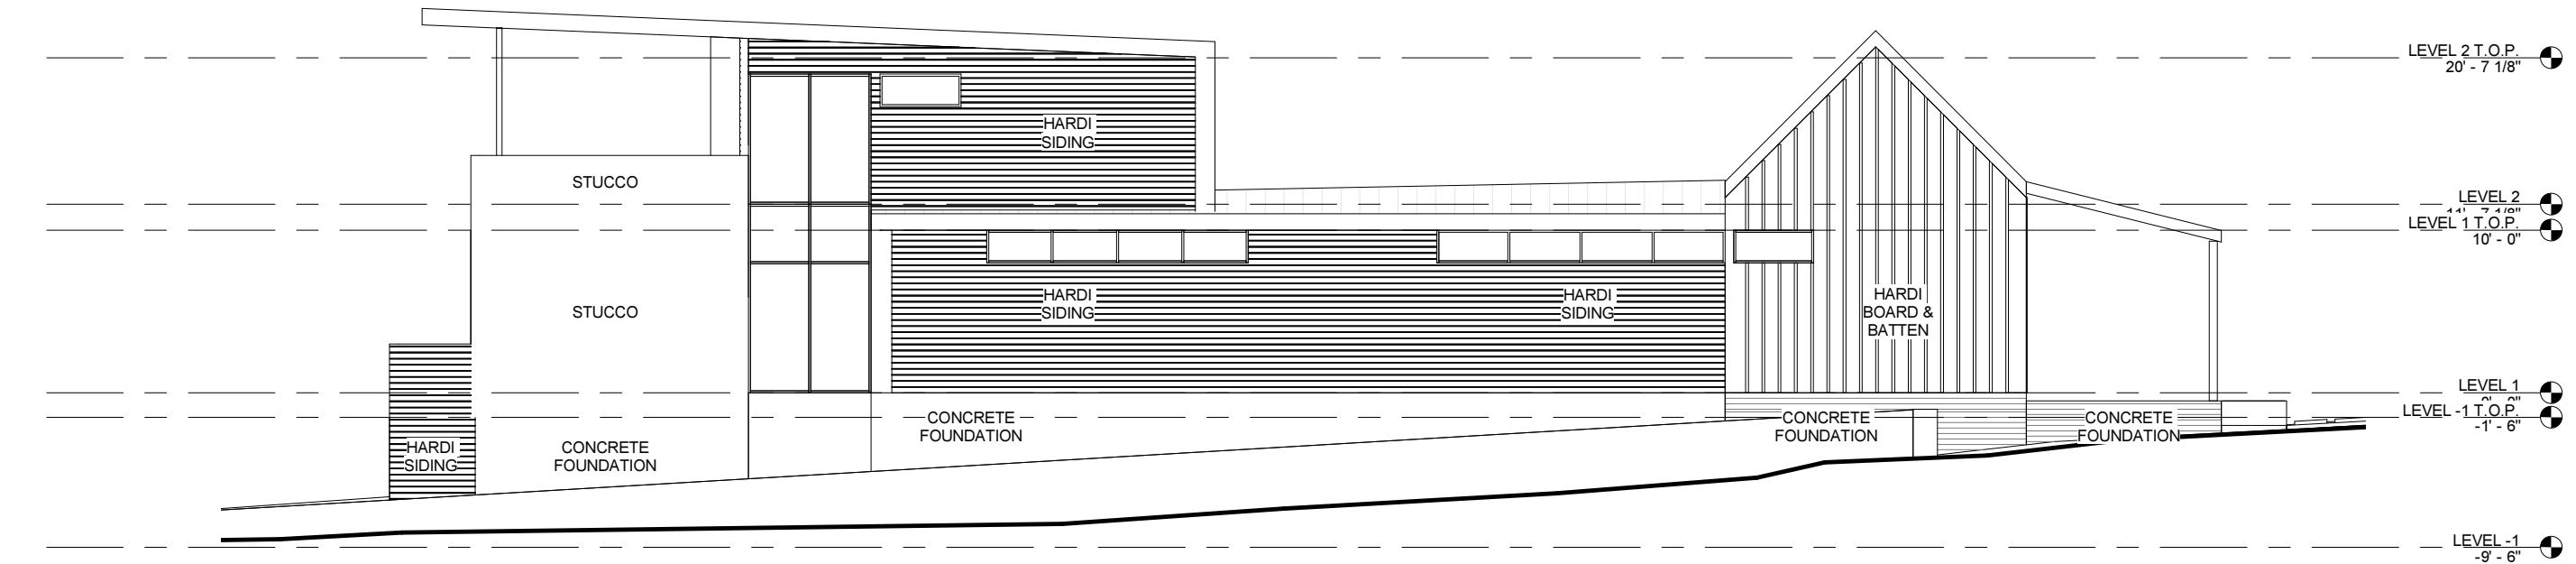


2 West  
3/32" = 1'-0"



1 North  
3/32" = 1'-0"

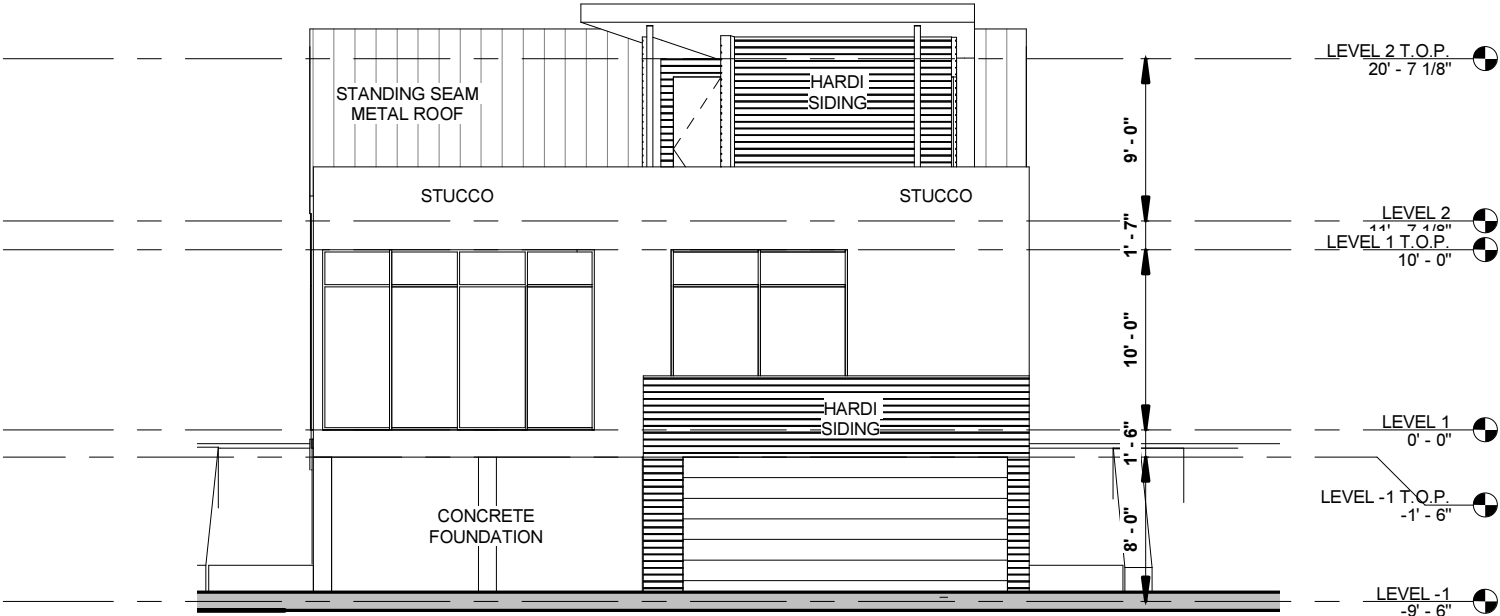

2 South  
3/32" = 1'-0"

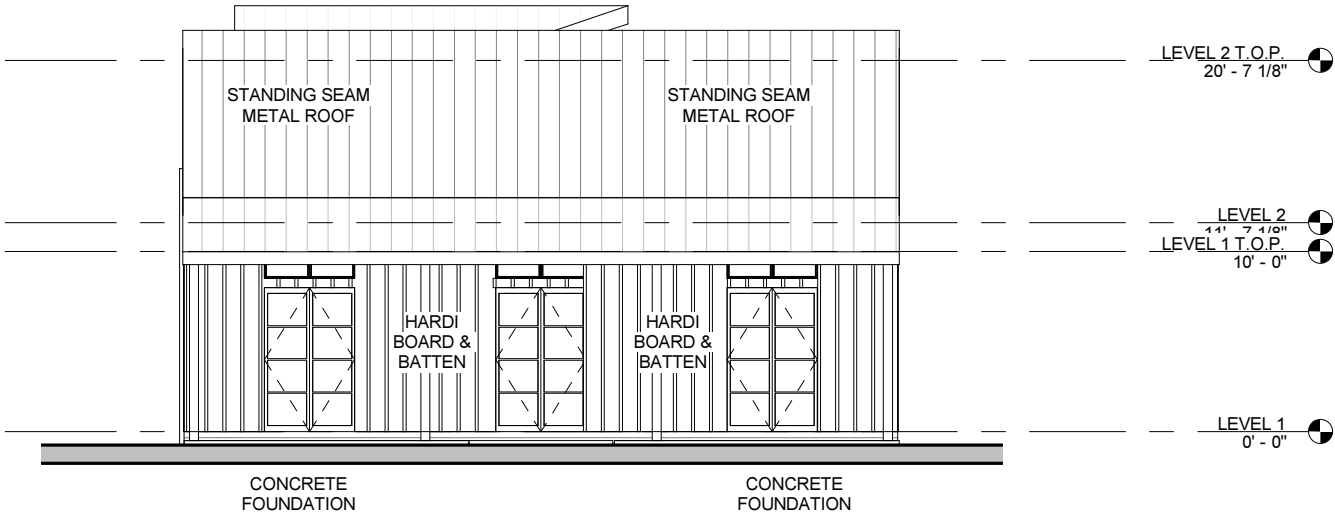

STEVE ZAGORSKI  
ARCHITECT

1615 WATERSTON

AUSTIN TX

PROJECT NO:	2020_17
DRAWN BY:	CC
CHECKED BY:	SZ
ISSUE DATE:	1/21/2021

DRAWING TITLE  
ELEVATIONS

DRAWING NO

D2.1