






FRONT



REAR







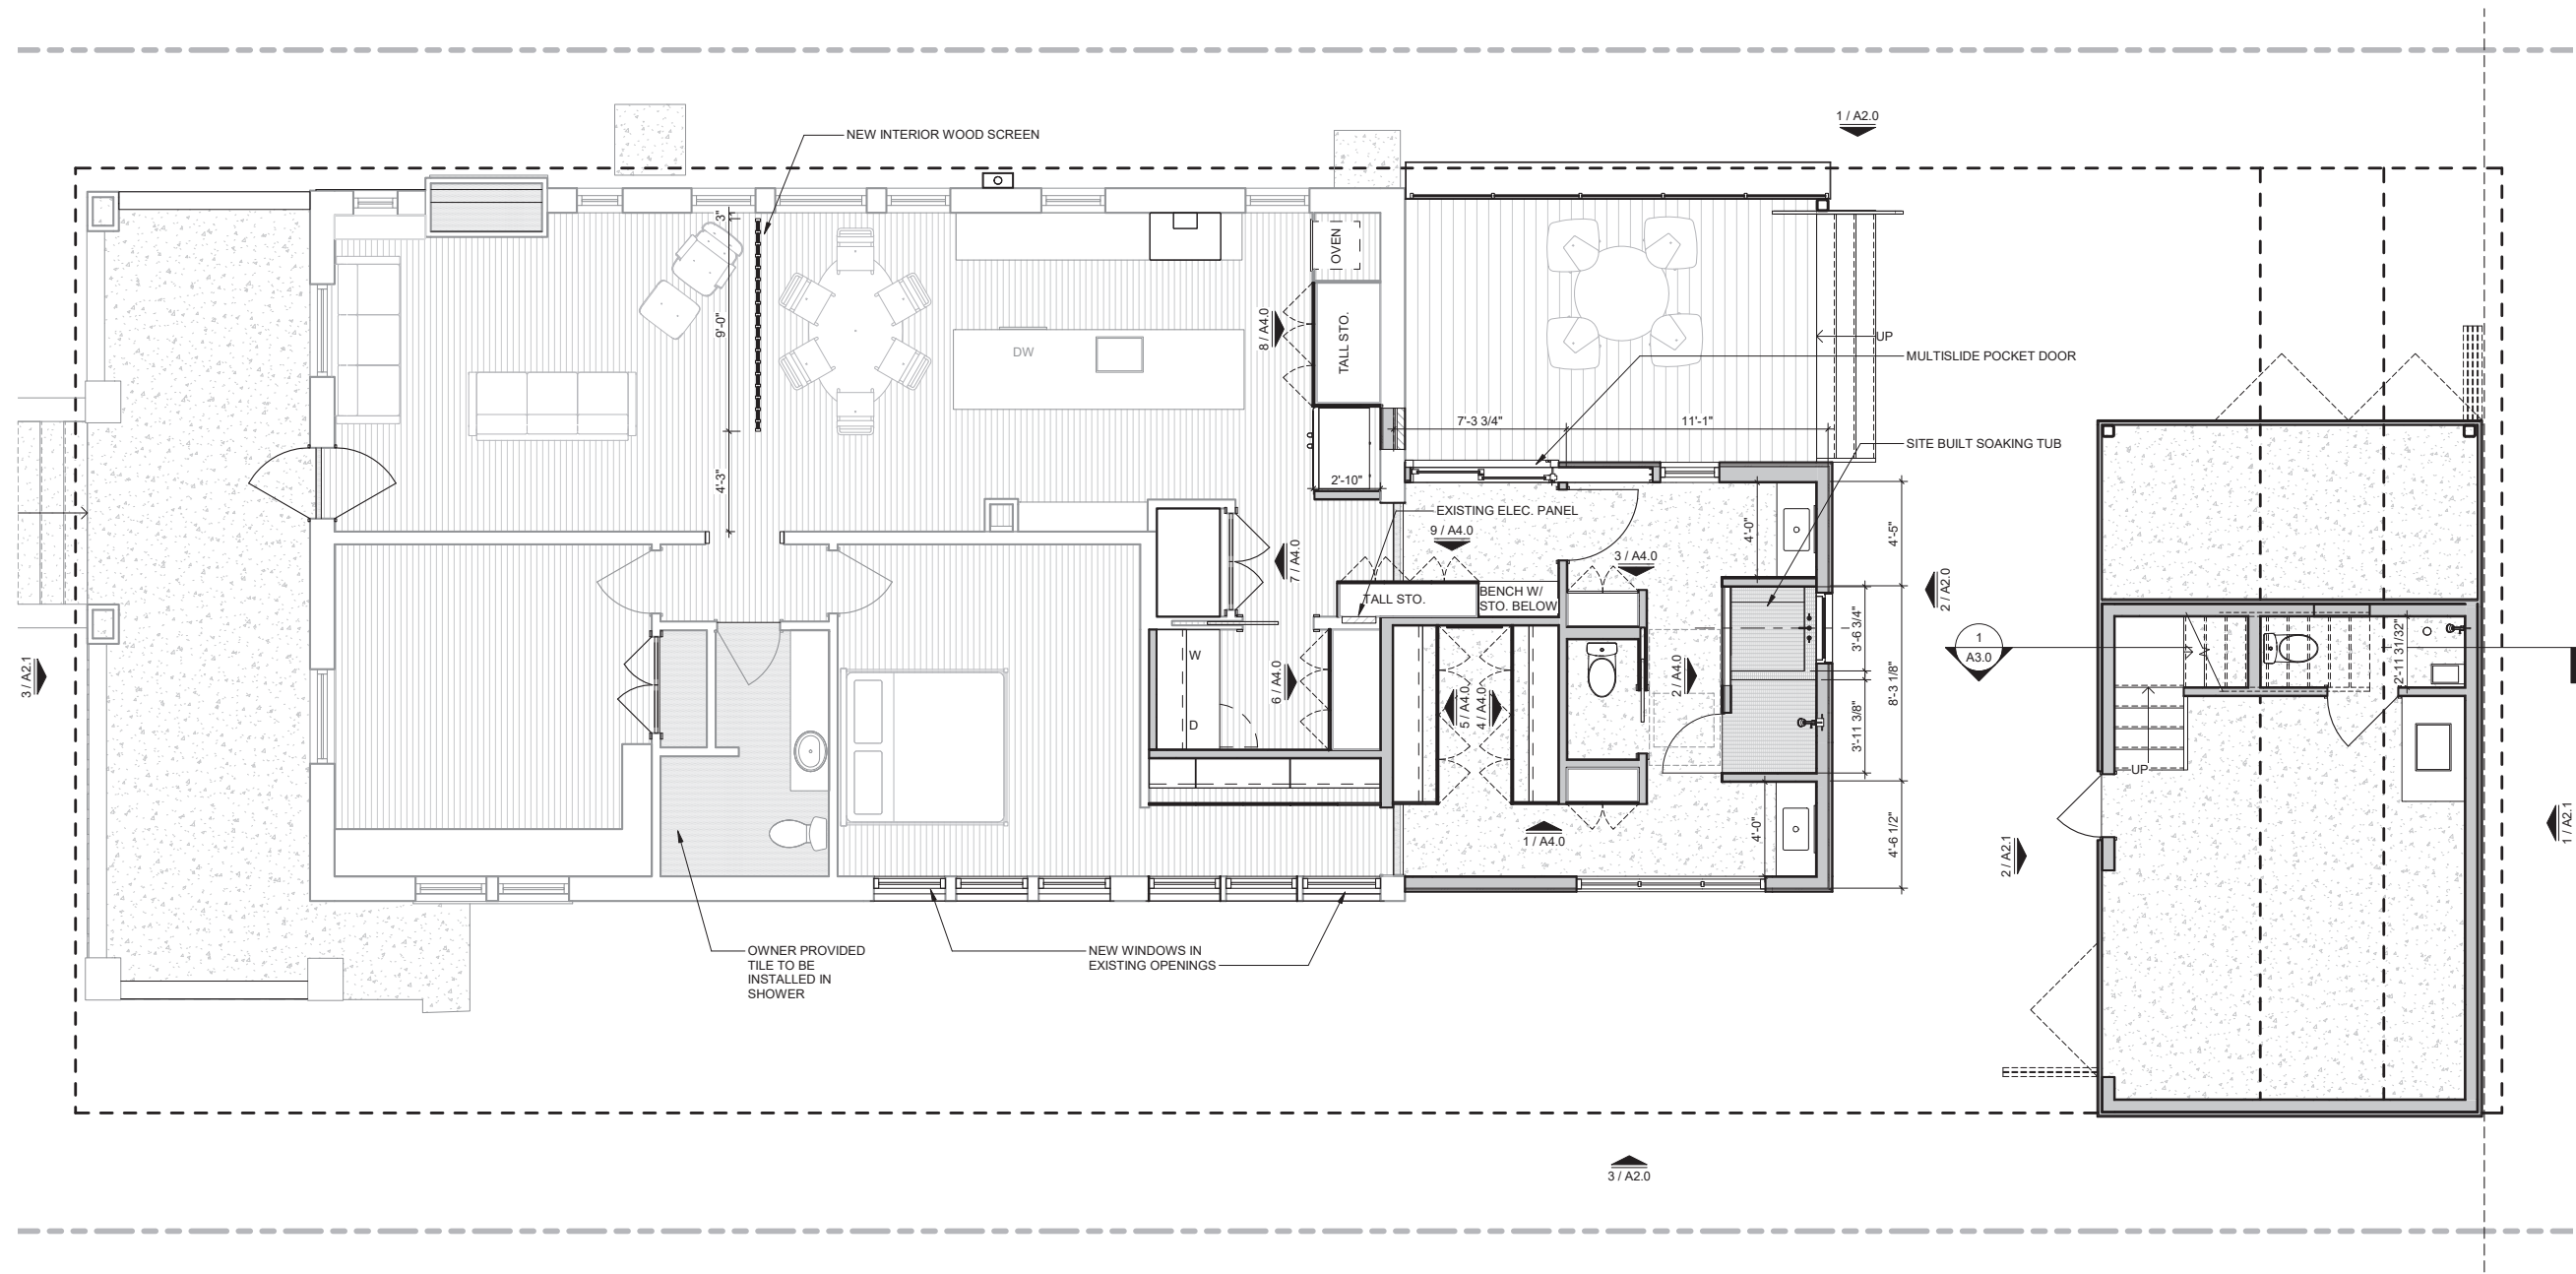


SCALE: 1/8"=1'



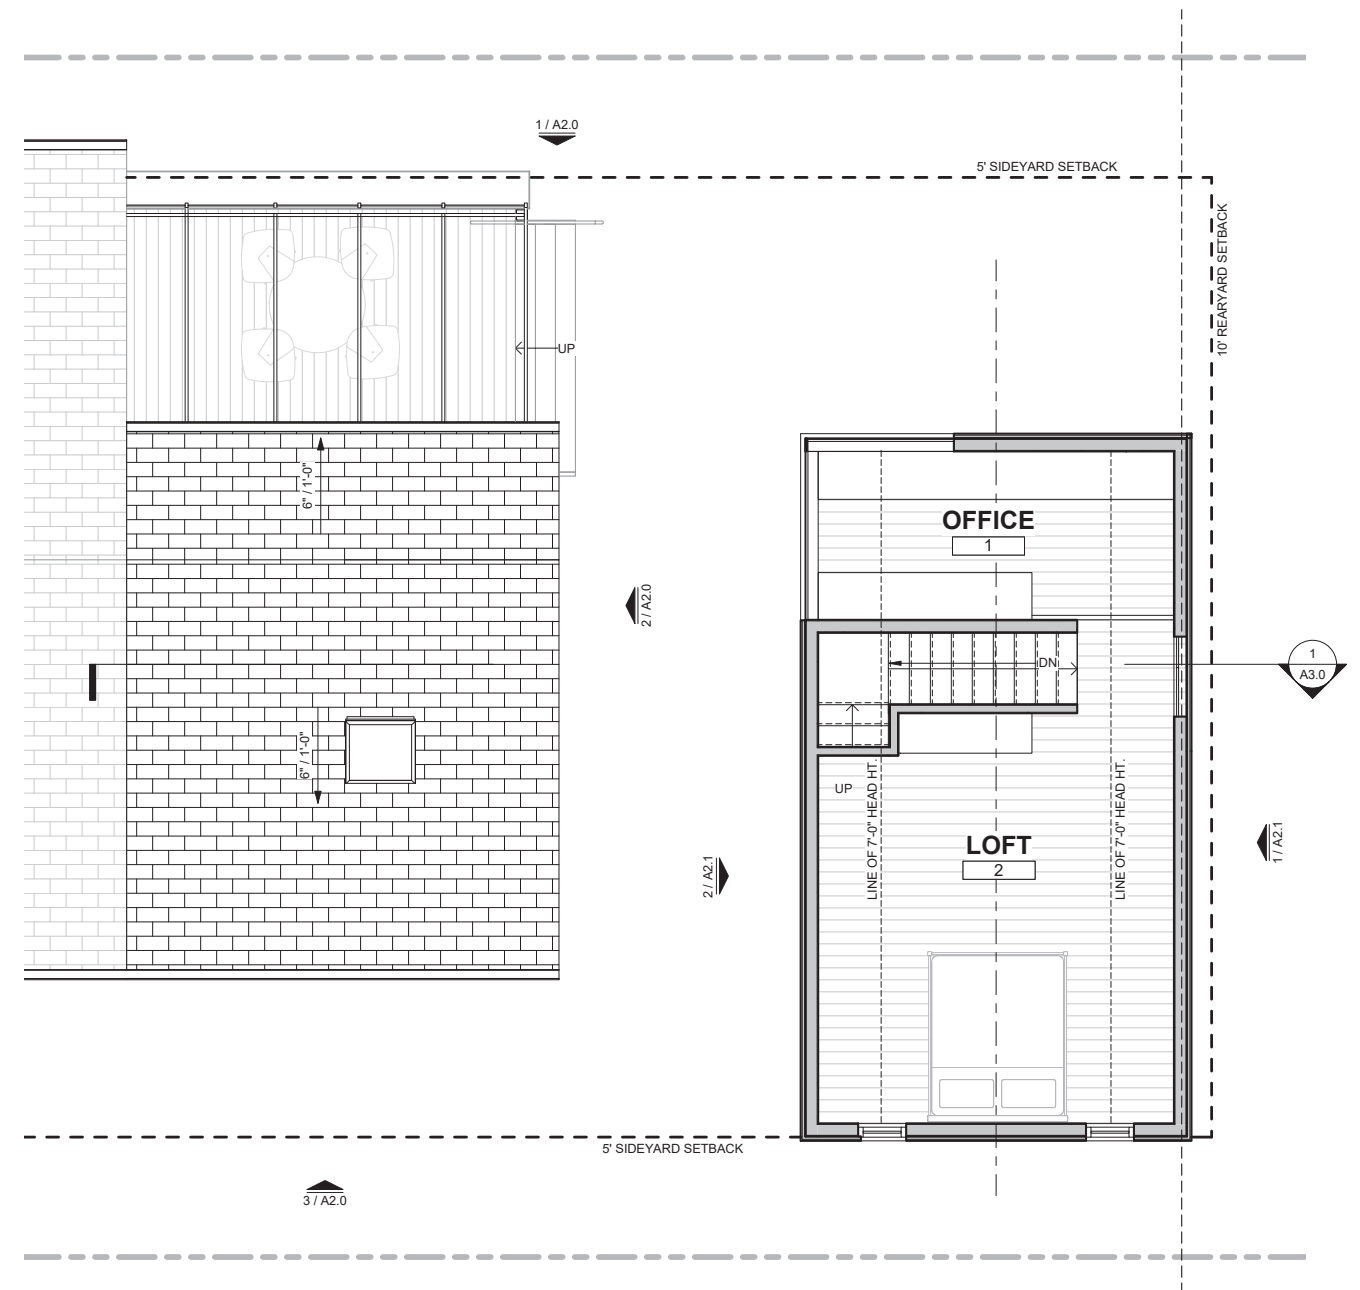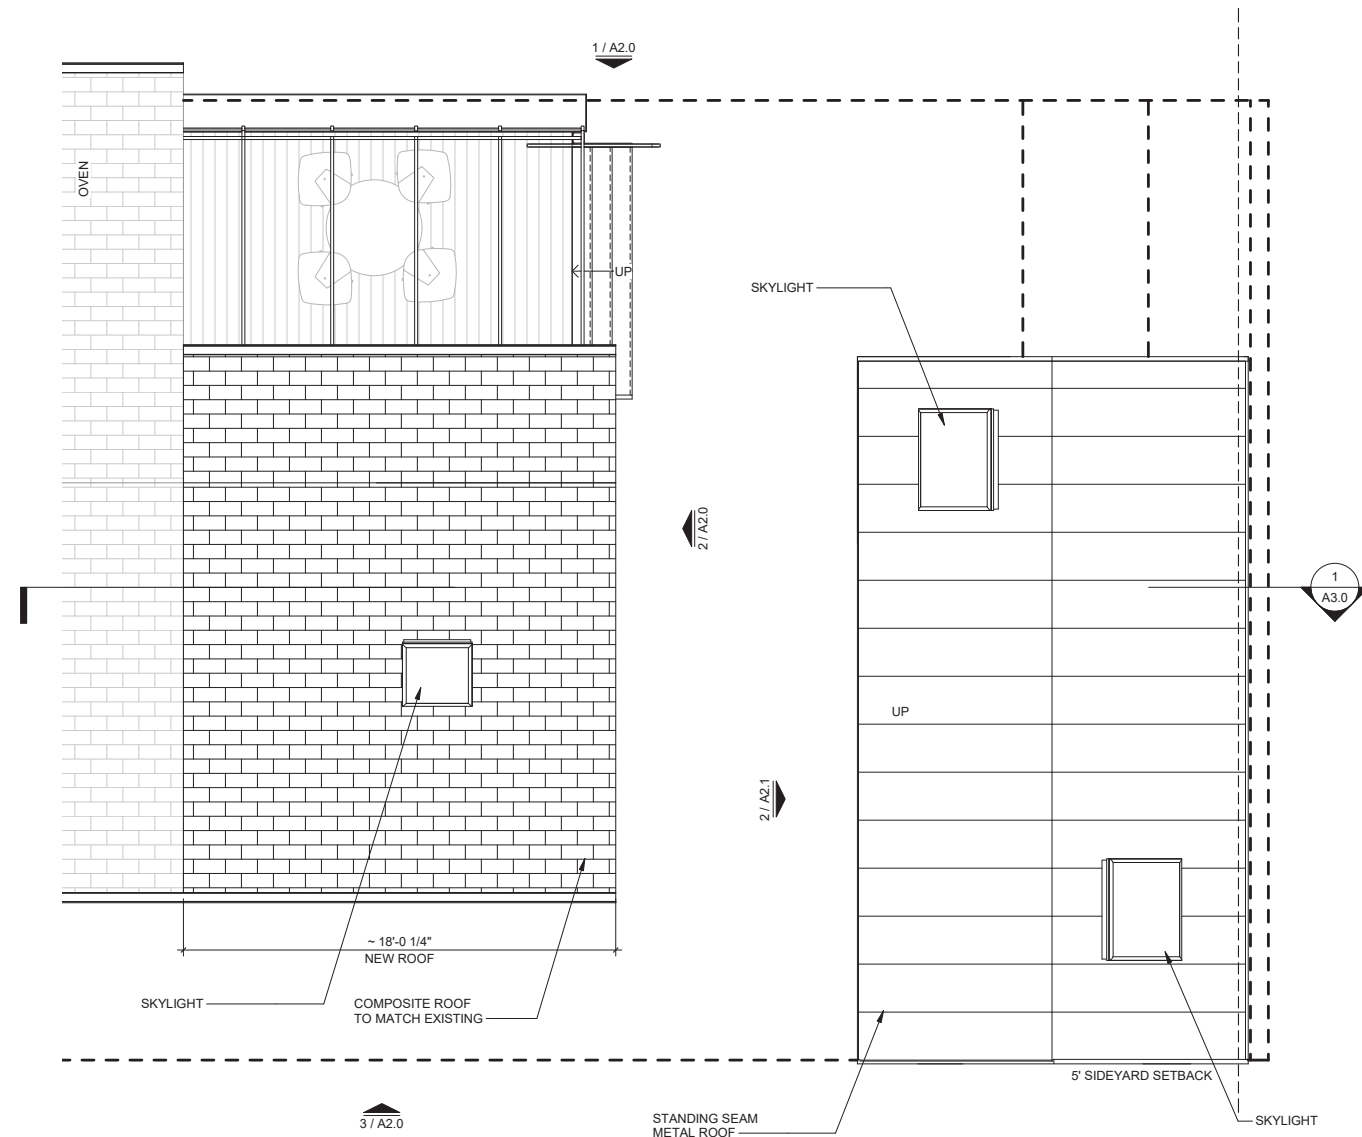

SCALE: 1/8"=1'



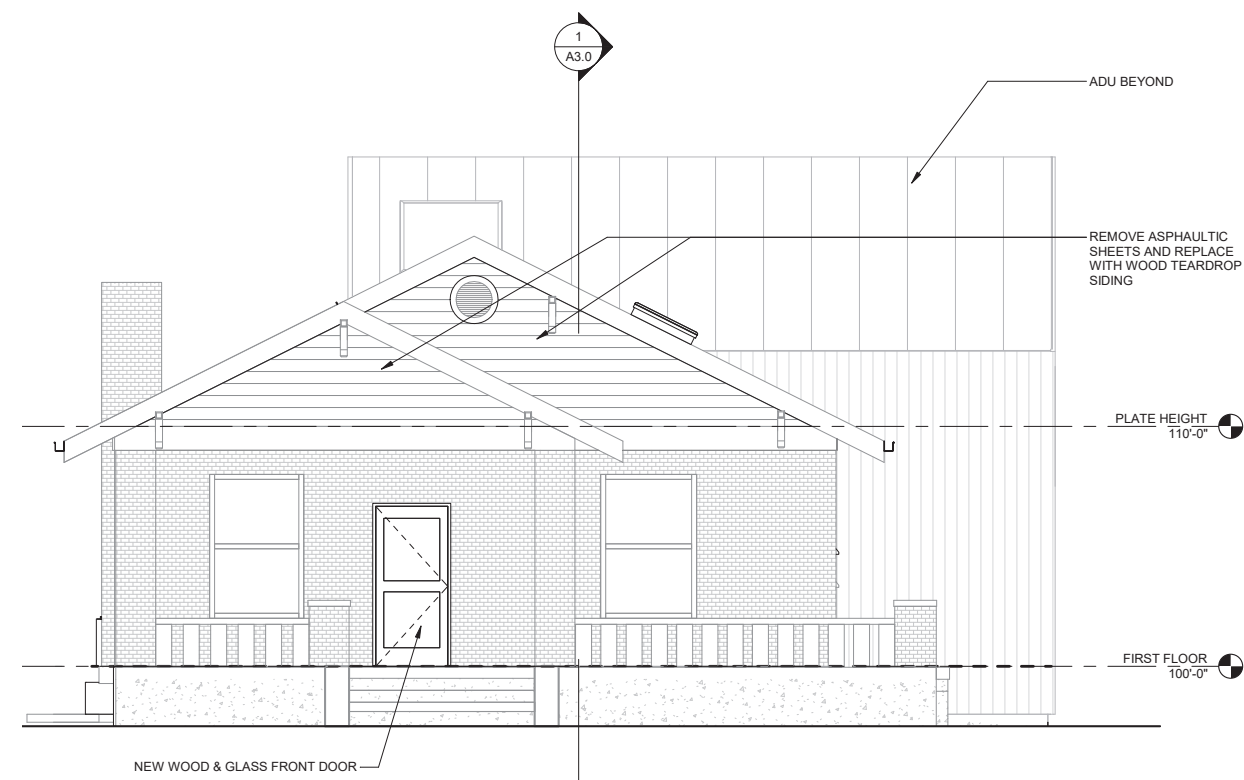

STREET ELEVATION - OPTION A - WATERFALL SIDING ABOVE FRIEZE BOARD

EXAMPLES BELOW SHOW HOW BUNGALOWS HAVE A HISTORY OF COMBINING AND MIXING A LIMITED AMOUNT OF MATERIALS. WATERFALL SIDING IS A MATERIAL FROM THE ERA OF THIS HOME




1920s BUNGALOW WITH BOARD & BATTEN ABOVE FRIEZE BOARD AND WATERFALL SIDING BELOW



HYDE PARK HOUSE WITH WATERFALL SIDING ABOVE FRIEZE BOARD AND BRICK PORCH



HYDE PARK HOUSE WITH SHINGLE SIDING ABOVE FRIEZE BOARD AND BRICK HOME

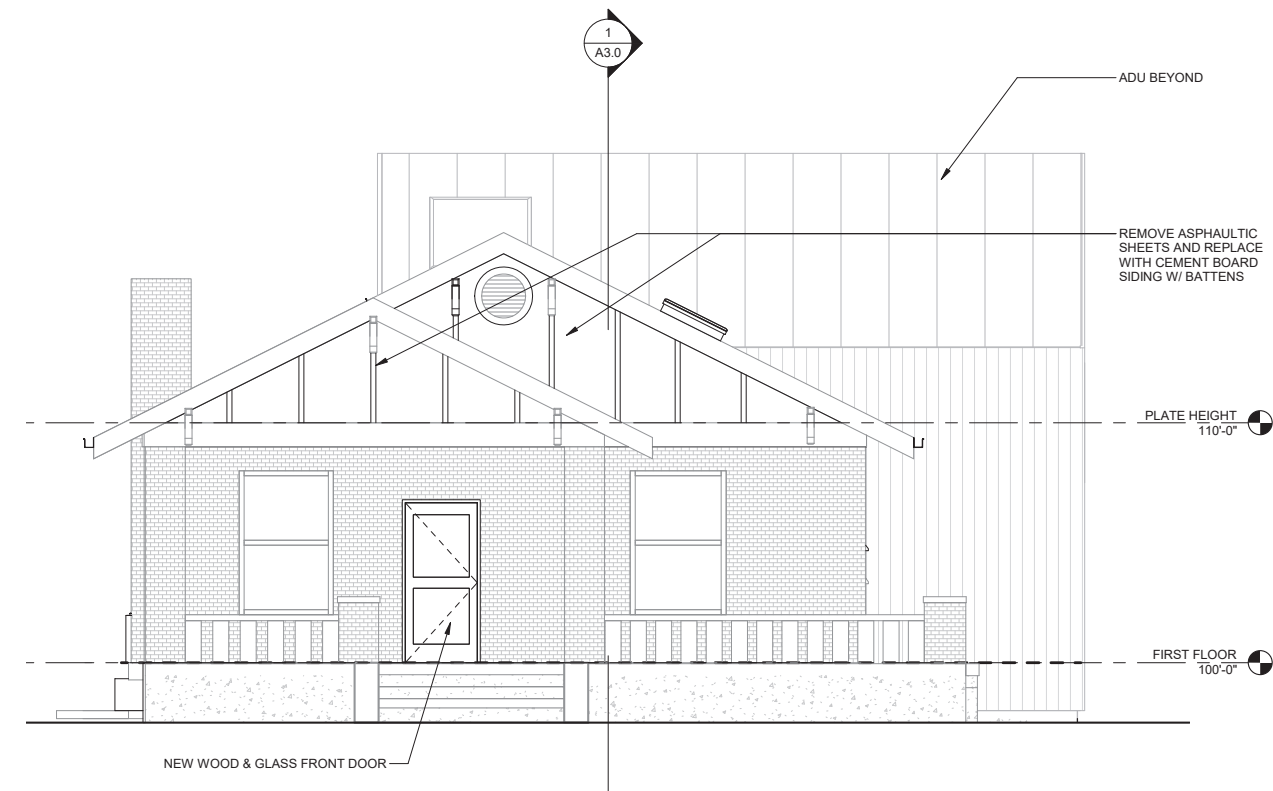

STREET ELEVATION - OPTION B - BOARD & BATTEN SIDING ABOVE FRIEZE BOARD



EXISTING HOUSE

FRONT ELEVATION - EXISTING HOUSE - OPTION B



EXISTING FRONT DOOR IS NOT ORIGINAL - CLIENT WANTS TO REPLACE THE FRONT DOOR AND KEEP THE SCREEN DOOR



PREFERRED DOOR STYLE - 3/4 LITE




HYDE PARK HOME - 3/4 LITE




PEARCE ANDERSON HOUSE




OPTIONAL FRONT DOOR STYLE - 1/2 LITE

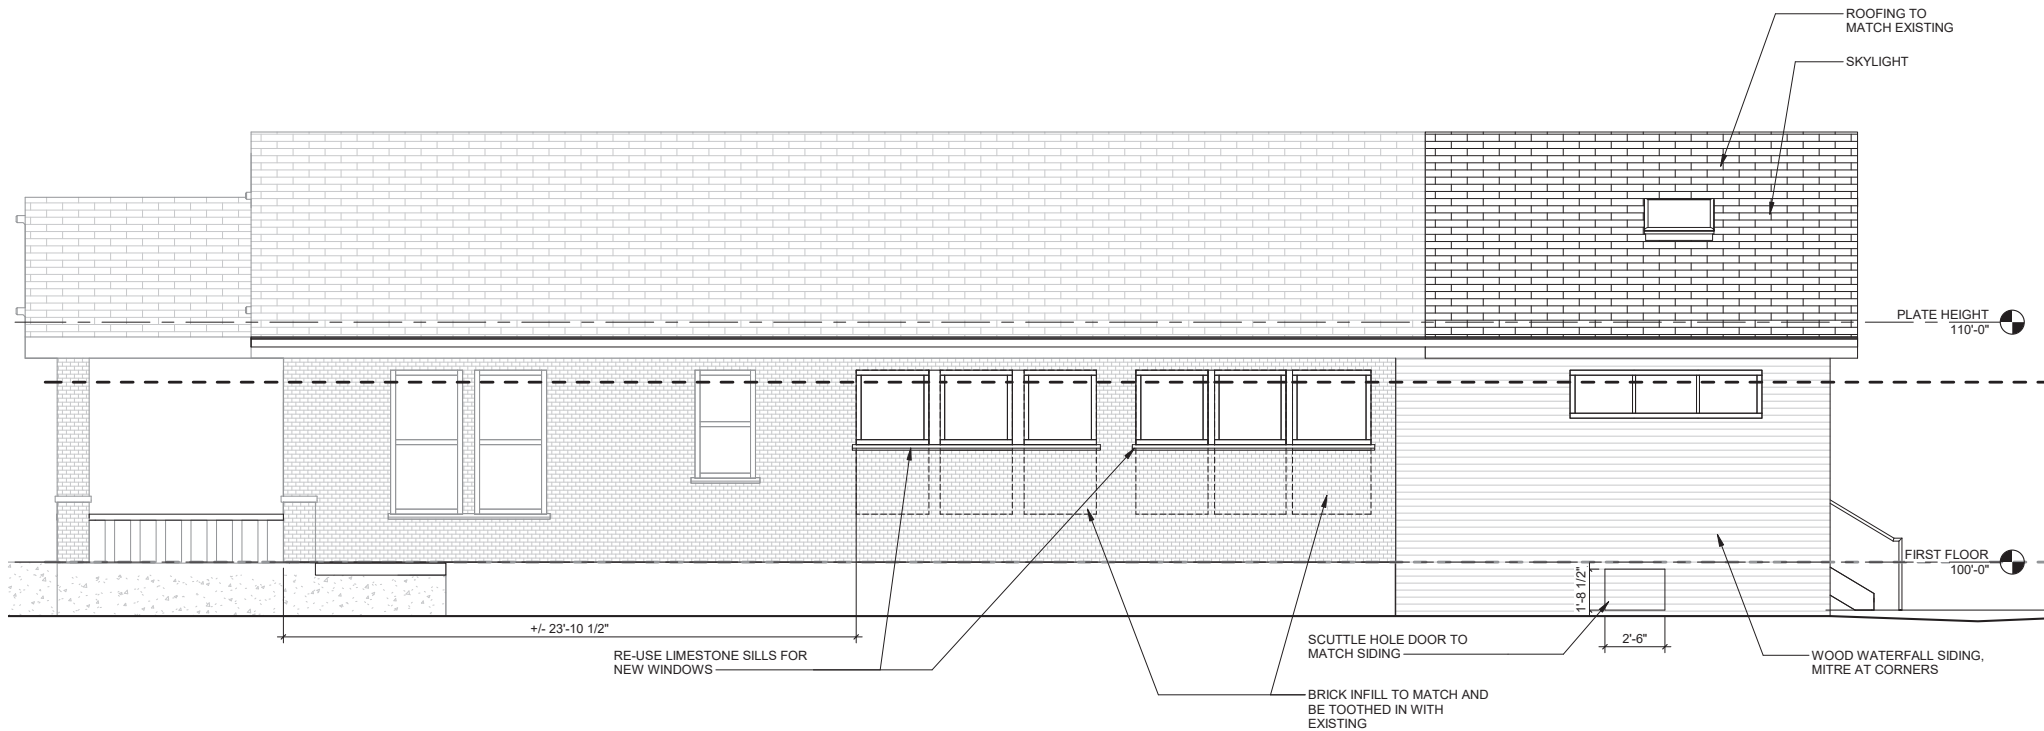


SOUTH SIDE YARD ELEVATION

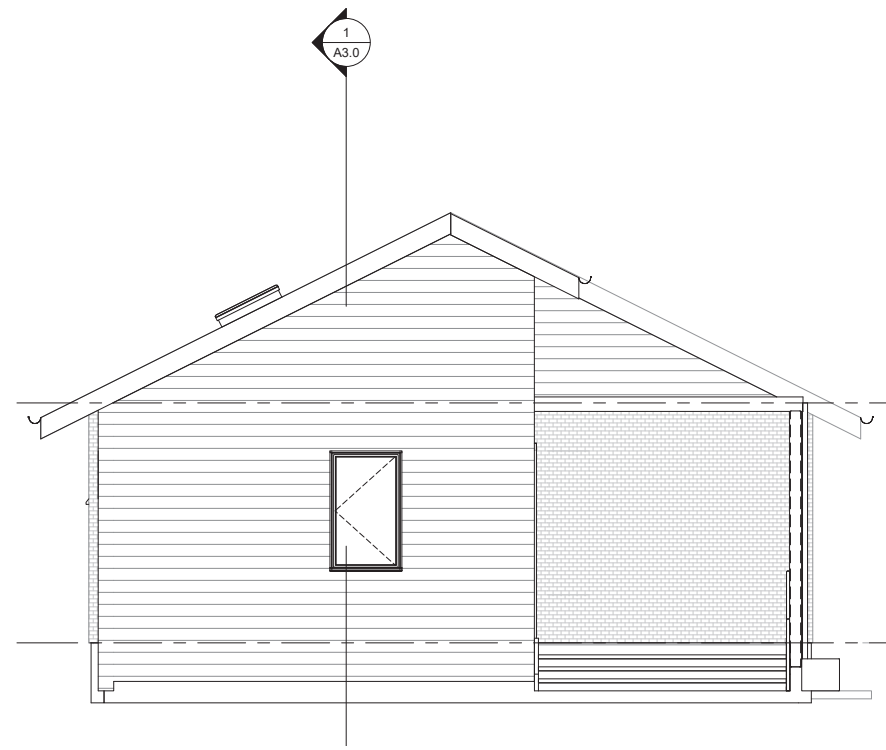


REAR ELEVATION

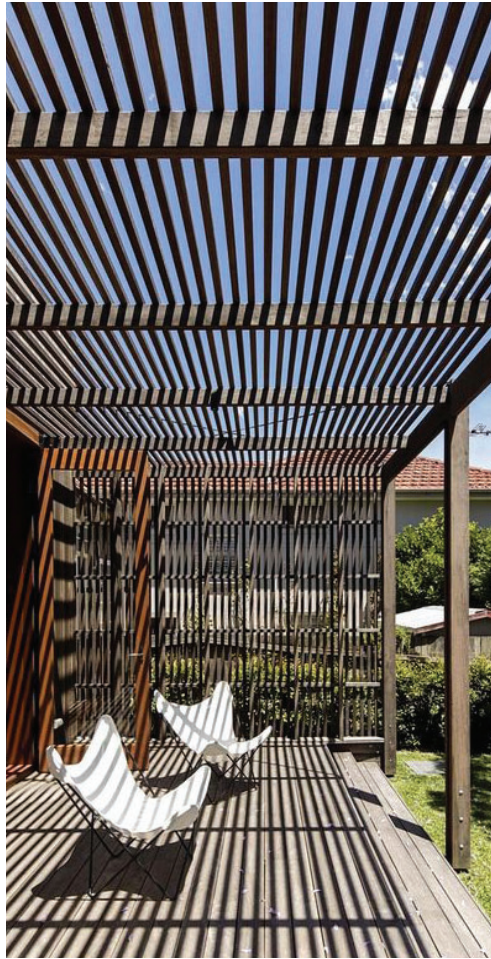

EXTERIOR PRECEDENTS IMAGES

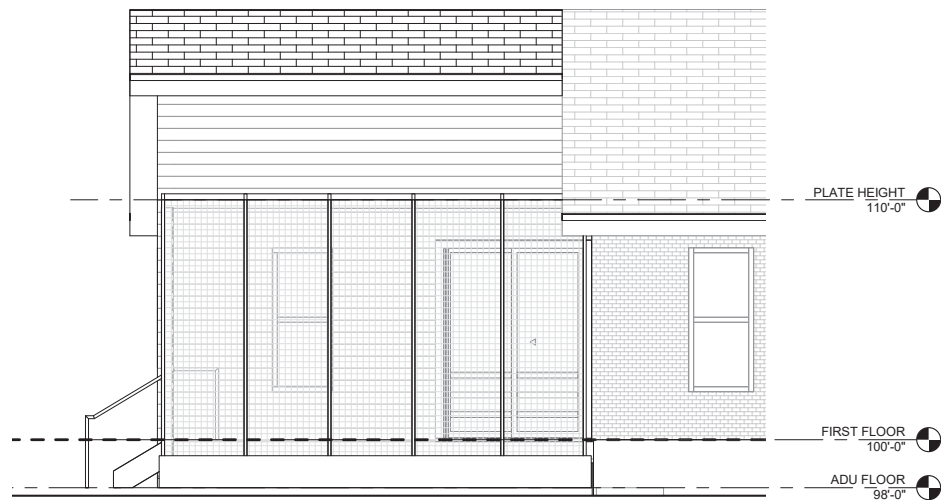

NORTH SIDE YARD ELEVATION

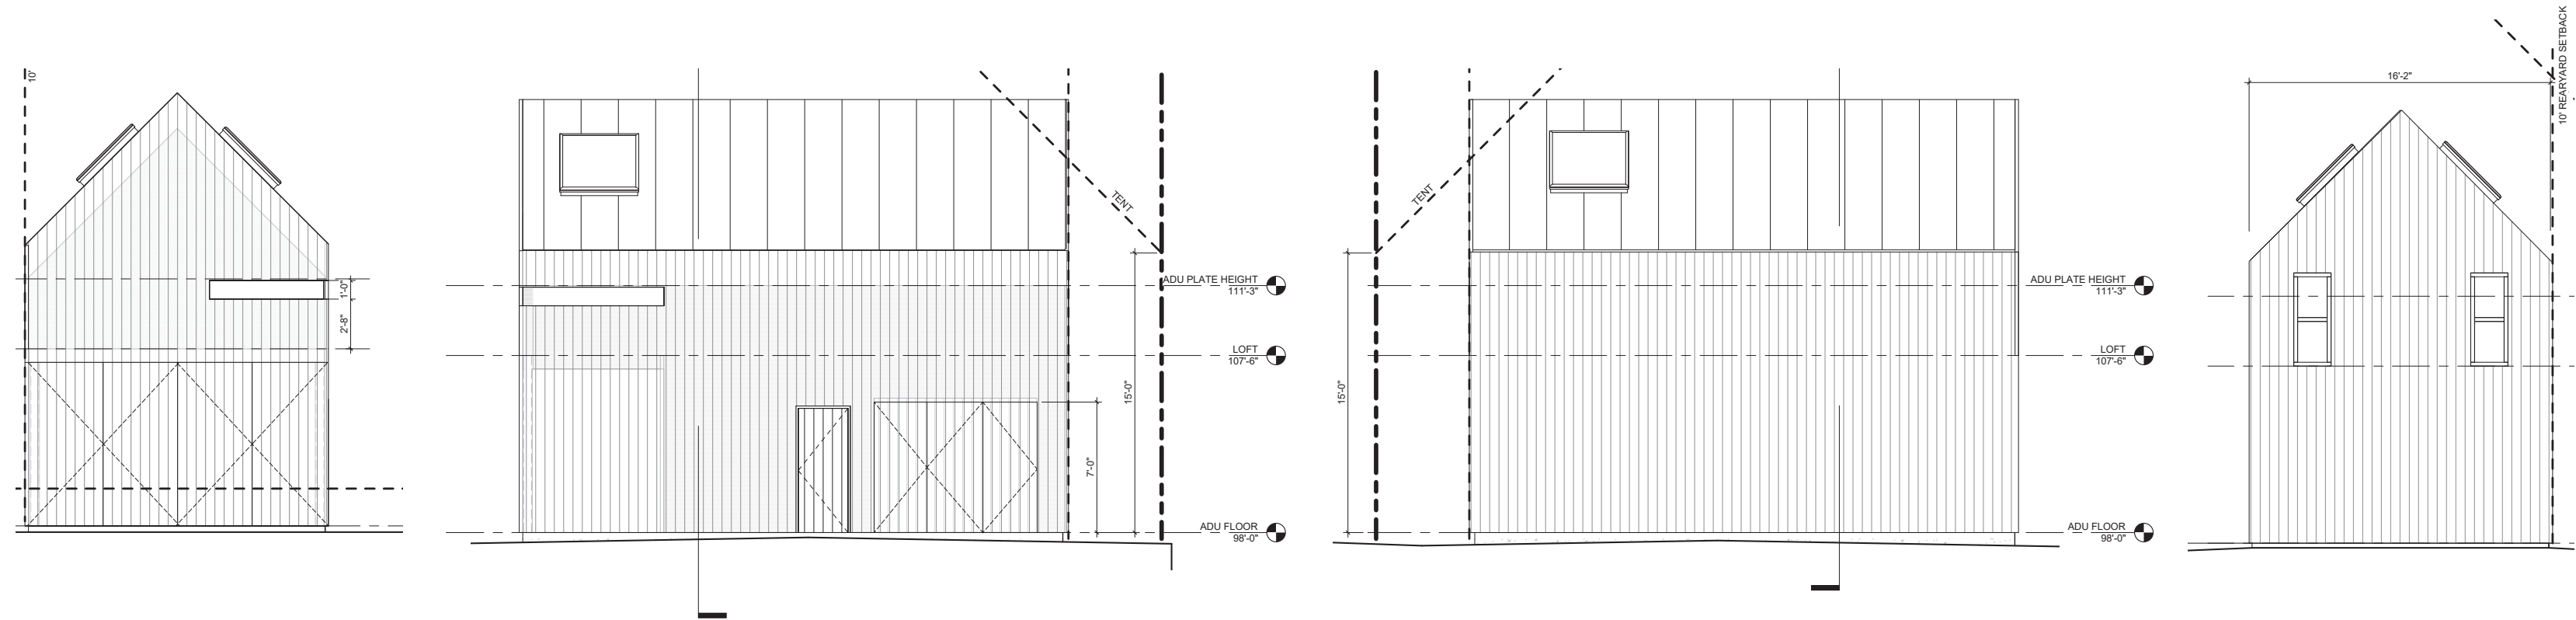

REAR ELEVATION

NORTH SIDE YARD ELEVATION



EXTERIOR PRECEDENT IMAGESS