

1 **PART 4.** This ordinance takes effect on _____, 2021.


2
3 **PASSED AND APPROVED**

4
5 §
6 §
7 _____, 2021 § _____

8 Steve Adler
9 Mayor

10
11
12 **APPROVED:** _____
13 Anne L. Morgan
14 City Attorney

12 **ATTEST:** _____
13 Jannette S. Goodall
14 City Clerk

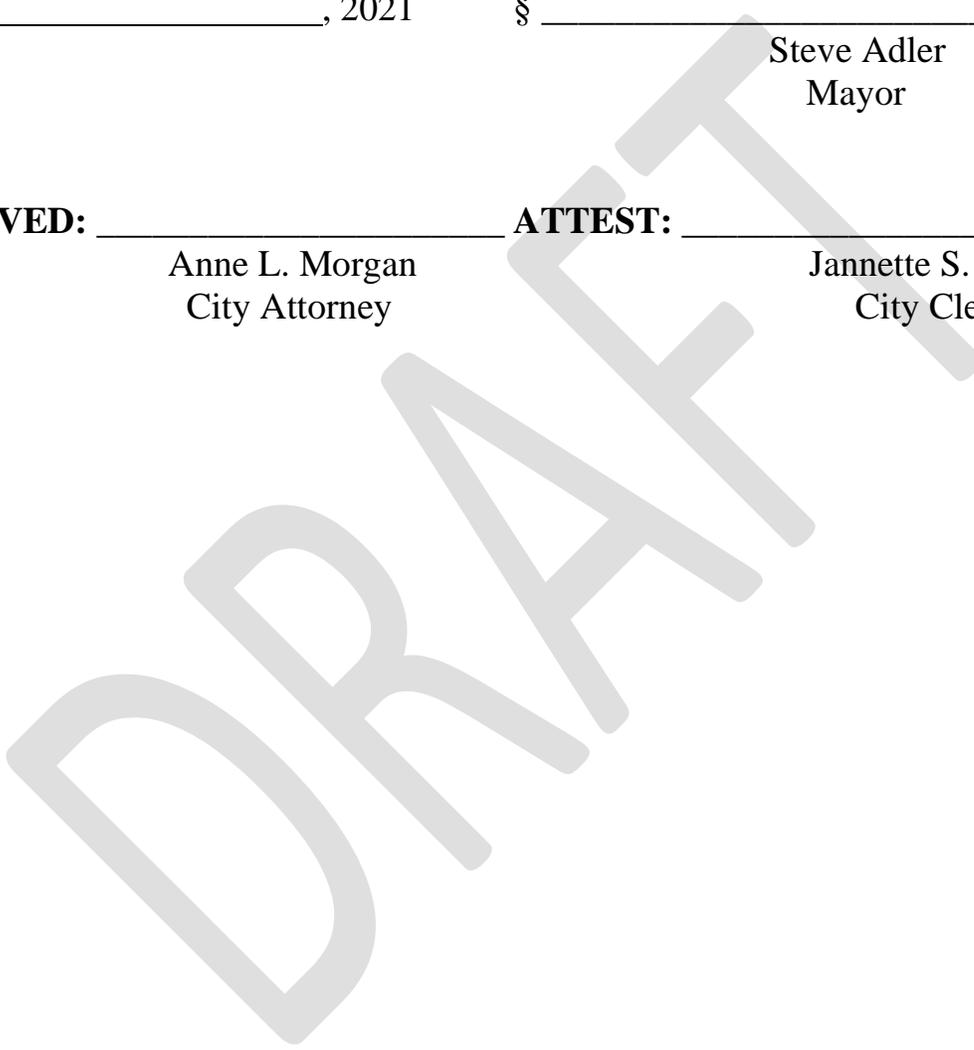



FIELD NOTES

FOR

A 3.488 ACRE TRACT OF LAND, SITUATED IN THE JAMES O. RICE SURVEY, SECTION NO. 31. ABSTRACT NO. 675, IN THE CITY OF AUSTIN, TRAVIS COUNTY, TEXAS, BEING ALL OF THE REMNANT PORTION OF A CALLED 3.15 ACRE TRACT (TRACT 1) CONVEYED TO CONTINENTAL HOMES OF TEXAS, L.P., RECORDED IN DOCUMENT NO. 2006037363 OF THE OFFICIAL PUBLIC RECORDS OF TRAVIS COUNTY TEXAS AND BEING THE REMNANT PORTION OF A CALLED 11.11 ACRE TRACT (TRACT 1) CONVEYED TO CONTINENTAL HOMES OF TEXAS, L.P., RECORDED IN DOCUMENT NO. 2007176862 OF THE OFFICIAL PUBLIC RECORDS OF TRAVIS COUNTY, TEXAS. SAID 3.488 ACRE TRACT BEING MORE FULLY DESCRIBED AS FOLLOWS, WITH BEARINGS BASED ON THE NORTH AMERICAN DATUM OF 1983 (NA 2011) EPOCH 2010.00, FROM THE TEXAS COORDINATE SYSTEM ESTABLISHED FOR THE CENTRAL ZONE:

BEGINNING at an iron rod with illegible cap found on a point in the east right-of-way line of Dessau Road, a variable width right-of-way, said point being the southwest terminus of Arborside Drive, a 50 foot right-of-way recorded in Pioneer Hill, Section 1, a subdivision according to the plat recorded in Document No. 201400147 of the Official Public Records of Travis County, Texas, same being the westernmost northwest corner of said 3.15-acre tract for the westernmost northwest corner and **POINT OF BEGINNING** hereof;

THENCE N 71°36'13" E, departing the west right-of-way line of said Dessau Road, with the southeast right-of-way line of said Arborside Drive, same being the northwest boundary line of said 3.15-acre tract, a distance of **35.64 feet** to a calculated point in the south right-of-way line of said Arborside Drive, same being the northernmost northwest corner of said 3.15-acre tract for the northernmost northwest corner hereof;

THENCE S 62°55'36" E, with the south right-of-way line of said Arborside Drive, same being the north boundary line of said 3.15-acre tract, a distance of **275.46 feet** to a calculated point on the south right-of-way line of said Arborside Drive, said point being the southwest ell corner of said Pioneer Hill, Section 1, for the northernmost northeast corner hereof;

THENCE S 26°12'20" W, departing the south right-of-way line of said Arborside Drive, with the east boundary line of the Remnant Portion of said 3.15 are tract, same being a west boundary line of said Pioneer Hill, Section 1, a distance of **143.02 feet** to a calculated point for the northeast ell corner of the Remnant Portion of said 3.15-acre tract, same being a southwest corner of said Pioneer Hill, Section 1 for the northeast ell corner hereof;

Exhibit A

TBPE Firm Registration #470 | TBPLS Firm Registration #10028801

Austin | San Antonio | Houston | Fort Worth | Dallas

Transportation | Water Resources | Land Development | Surveying | Environmental

10801 N MoPac Expy., Bldg. 3, Suite 200, Austin, TX 78759 512.454.8711 www.Pape-Dawson.com

THENCE S 62°55'36" E, with, in part, the north boundary line of the Remnant Portion of said 3.15-acre tract and in part the north boundary line of the Remnant Portion of said 11.11-acre tract, same being the south boundary line of said Pioneer Hill, Section 1, a distance of **157.84 feet** to a calculated point for a point of tangent curvature hereof,

THENCE along the arc of a curve to the left, with the north boundary line of the Remnant Portion of said 11.11-acre tract, same being the south boundary line of said Pioneer Hill, Section 1, said curve having a **radius of 502.50 feet**, a **central angle of 37°16'32"**, a **chord bearing and distance of S 81°33'52" E, 321.18 feet**, for an **arc length of 326.92 feet** to a calculated point of non-tangency at the southwest terminus of Lampton Lane, a 50 foot right-of-way recorded in said Pioneer Hill, Section 1, said point being the northwest terminus of Edgeworth Bend, a 64 foot right-of-way recorded in Pioneer Hill Apartments, a subdivision according to the plat recorded in Document No. 201900246 of the Official Public Records of Williamson County, Texas, same being the easternmost northeast corner of the Remnant Portion of said 11.11-acre tract for the easternmost northeast corner hereof;

THENCE S 12°16'53" E, departing the south boundary line of said Pioneer Hill, Section 1 and the south terminus of said Lampton Lane, with the west right-of-way line of said Edgeworth Bend, same being the east boundary line of the Remnant Portion of said 11.11-acre tract, a distance of **13.24 feet** to a calculated point for a point of tangent curvature, for the easternmost southeast corner hereof,

THENCE continuing with the northwest right-of-way line of said Edgeworth Bend, same being the southwest boundary line of the Remnant Portion of said 11.11-acre tract and with the south boundary line of the Remnant Portion of said 3.15-acre tract the following four (4) courses and distances:

1. along the arc of a curve to the right, having a **radius of 29.00 feet**, a **central angle of 90°17'24"**, a **chord bearing and distance of S 32°51'49" W, 41.12 feet**, for an **arc length of 45.70 feet** to calculated point of tangency hereof,
2. **S 78°00'31" W**, a distance of **294.92 feet** to a calculated point of curvature hereof,
3. along the arc of a curve to the right, having a **radius of 149.00 feet**, a **central angle of 38°53'46"**, a **chord bearing and distance of N 82°32'36" W, 99.22 feet**, for an **arc length of 101.15 feet** to a calculated point of tangency hereof,
4. **N 63°05'43" W**, a distance of **418.93 feet** to a calculated point in the north right-of-way line of Edgeworth Bend, said point being the southernmost southwest corner of the Remnant Portion of said 3.15-acre tract for the southernmost southwest corner hereof,

THENCE N 18°28'51" W, with the northeast right-of-way line of said Edgeworth Bend, same being the southwest boundary line of the Remnant Portion of said 3.15-acre tract, a distance of **32.70 feet** to a calculated point in the east right-of-way line of said Dessau Road, said point the westernmost northwest corner of the Remnant Portion of said 3.15-acre tract for the westernmost northwest corner hereof;

THENCE N 26°08'01" E, departing the north right-of-way line of said Edgeworth Bend, with the east right-of-way line of said Dessau Road, same being the west boundary line of said 3.15-acre tract, a distance of **263.63 feet** to the **POINT OF BEGINNING** and containing 3.488 acres in the City of Austin, Travis County, Texas. Said tract being described in accordance with a survey prepared under Job No. 51060-30 by Pape-Dawson Engineers, Inc.

PREPARED BY: Pape-Dawson Engineers, Inc.


DATE: August 5, 2020

JOB No.: 51060-30

DOC.ID.: H:\Survey\CIVIL\51060-30-001\Exhibits\Word\FN51060-30_3.488Ac_ZoningExhibit.docx

TBPE Firm Registration #470

TBPLS Firm Registration #100288-01

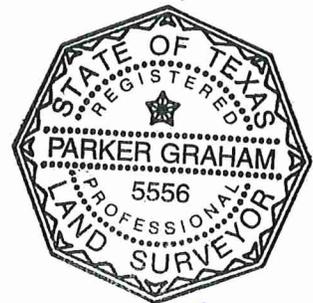

08/06/2020


EXHIBIT OF

A 3.488 ACRE TRACT OF LAND, SITUATED IN THE JAMES O. RICE SURVEY, SECTION NO. 31, ABSTRACT NO. 675, IN THE CITY OF AUSTIN, TRAVIS COUNTY, TEXAS, BEING ALL OF THE REMNANT PORTION OF A CALLED 3.15 ACRE TRACT (TRACT 1) CONVEYED TO CONTINENTAL HOMES OF TEXAS L.P. RECORDED IN DOCUMENT NO. 2006037363 OF THE OFFICIAL PUBLIC RECORDS OF TRAVIS COUNTY, TEXAS AND BEING THE REMNANT PORTION OF A CALLED 11.11 ACRE TRACT (TRACT 1) CONVEYED TO CONTINENTAL HOMES OF TEXAS L.P. RECORDED IN DOCUMENT NO. 2007176862 OF THE OFFICIAL PUBLIC RECORDS OF TRAVIS COUNTY, TEXAS.

ARBORSIDE DRIVE
(50' RIGHT OF WAY)
S62°55'36"E 275.46'

PIONEER HILL, SECTION 1
DOC. NO. 201400147 (O.P.R.)

JAMES O. RICE SURVEY
SECTION NO. 31
ABSTRACT NO. 675

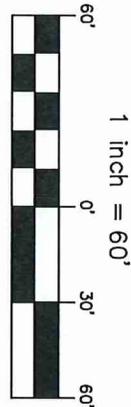

3.488 ACRES

THE REMNANT PORTION OF A
CALLED 3.15 ACRE TRACT
(TRACT 1)
OWNER: CONTINENTAL HOMES OF TEXAS L.P.
DOC. NO. 2006037363 (O.P.R.)

S26°12'20"W 143.02'

PIONEER HILL, SECTION 1
DOC. NO. 201400147
(O.P.R.)

S62°55'36"E 157.84'

DESSAU ROAD
(VARIABLE WIDTH RIGHT OF WAY)

N26°08'01"E 263.63'

LINE	BEARING	LENGTH
L1	N71°36'13"E	35.64'
L3	N18°28'51"W	32.70'

THE REMNANT PORTION OF A
CALLED 11.11 ACRE TRACT
(TRACT 1)
OWNER: CONTINENTAL HOMES OF TEXAS L.P.
DOC. NO. 2007176862 (O.P.R.)

- NOTES:**
1. THE PROFESSIONAL SERVICES PROVIDED HEREWITH INCLUDE THE PREPARATION OF A FIELD NOTE DESCRIPTION.
 2. THE BEARINGS ARE BASED ON THE TEXAS COORDINATE SYSTEM ESTABLISHED FOR THE CENTRAL ZONE FROM THE NORTH AMERICAN DATUM OF 1983 NAD 83 (NA2011) EPOCH 2010.00. ADJOINERS SHOWN FOR INFORMATIONAL PURPOSES ONLY.

- LEGEND:**
- O.P.R. OFFICIAL PUBLIC RECORDS OF TRAVIS COUNTY, TEXAS
 - P.O.B. POINT OF BEGINNING
 - FD. FOUND
 - I.R. IRON ROD
 - (PD) PAPER-DAWSON CAP
 - (RJ) RJ SURVEYING CAP
 - FOUND IRON ROD (AS NOTED)




AUSTIN | SAN ANTONIO | HOUSTON | FORT WORTH | DALLAS
10801 N MOPAC EXP, BLDG 3, STE 200 | AUSTIN, TX 78759 | 512.454.8711
TYPE FIRM REGISTRATION #470 | TEPUS FIRM REGISTRATION #1002801

N63°05'43"W 418.93'
EDGEWORTH BEND
(64' RIGHT OF WAY)

PIONEER HILL APARTMENTS
DOC. NO. 201900246 (O.P.R.)

MATCHLINE - SEE SHEET 2 OF 2

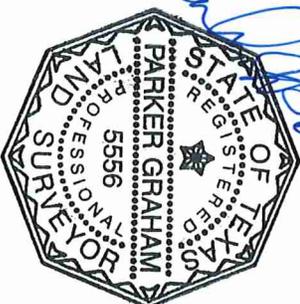

08/06/2020

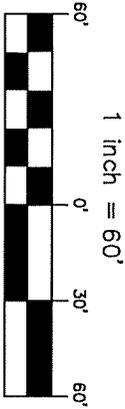


EXHIBIT OF

A 3.488 ACRE TRACT OF LAND, SITUATED IN THE JAMES O. RICE SURVEY, SECTION NO. 31, ABSTRACT NO. 675, IN THE CITY OF AUSTIN, TRAVIS COUNTY, TEXAS, BEING ALL OF THE REMNANT PORTION OF A CALLED 3.15 ACRE TRACT (TRACT 1) CONVEYED TO CONTINENTAL HOMES OF TEXAS, L.P. RECORDED IN DOCUMENT NO. 2006037363 OF THE OFFICIAL PUBLIC RECORDS OF TRAVIS COUNTY TEXAS AND BEING THE REMNANT PORTION OF A CALLED 11.11 ACRE TRACT (TRACT 1) CONVEYED TO CONTINENTAL HOMES OF TEXAS, L.P. RECORDED IN DOCUMENT NO. 2007176862 OF THE OFFICIAL PUBLIC RECORDS OF TRAVIS COUNTY, TEXAS.


MATCHLINE - SEE SHEET 2 OF 2

- NOTES:**
1. THE PROFESSIONAL SERVICES PROVIDED HEREWITH INCLUDE THE PREPARATION OF A FIELD NOTE DESCRIPTION.
 2. THE BEARINGS ARE BASED ON THE TEXAS COORDINATE SYSTEM ESTABLISHED FOR THE CENTRAL ZONE FROM THE NORTH AMERICAN DATUM OF 1983 NAD 83 (NA2011) EPOCH 2010.00.
 3. ADJOINERS SHOWN FOR INFORMATIONAL PURPOSES ONLY.

PAPER-DAWSON
ENGINEERS

AUSTIN | SAN ANTONIO | HOUSTON | FORT WORTH | DALLAS
10801 N MOPAC EXPY, BLDG 3, STE 200 | AUSTIN, TX 78739 | 512.454.8711
TAPE FIRM REGISTRATION #470 | TBPUS FIRM REGISTRATION #10028801

Date: Aug 06, 2020 8:09am User: JD_Vzurcher
File: H:\Survey\CIVL\51060-30-001\Exhibits\Ex51060-30_3_488Ac_ZoningExhibit.dwg

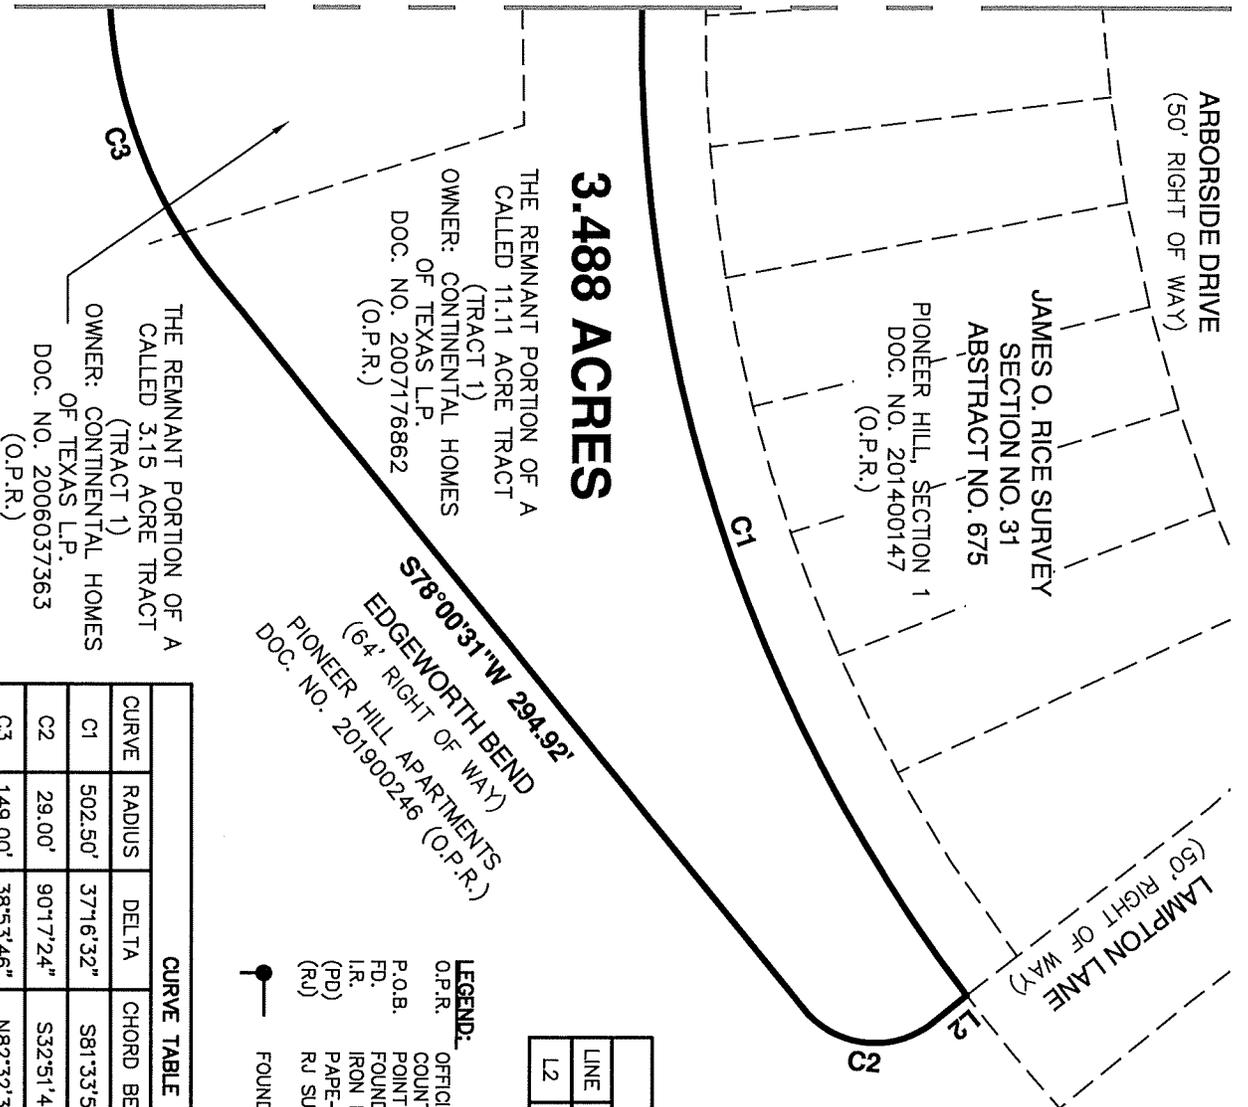


LINE TABLE		
LINE	BEARING	LENGTH
L2	S12°16'53"E	13.24'

LEGEND:
 O.P.R. OFFICIAL PUBLIC RECORDS OF TRAVIS COUNTY, TEXAS
 P.O.B. POINT OF BEGINNING
 F.D. FOUND
 I.R. IRON ROD
 (PD) PAPER-DAWSON CAP
 (RI) RI SURVEYING CAP
 FOUND IRON ROD (AS NOTED)

CURVE TABLE					
CURVE	RADIUS	DELTA	CHORD BEARING	CHORD LENGTH	LENGTH
C1	502.50'	37°16'32"	S81°33'52"E	321.18'	326.92'
C2	29.00'	90°17'24"	S32°51'49"W	41.12'	45.70'
C3	149.00'	38°53'46"	N82°32'36"W	99.22'	101.15'

AUGUST 6, 2020

SHEET 2 OF 2
JOB No.: 51060-.30

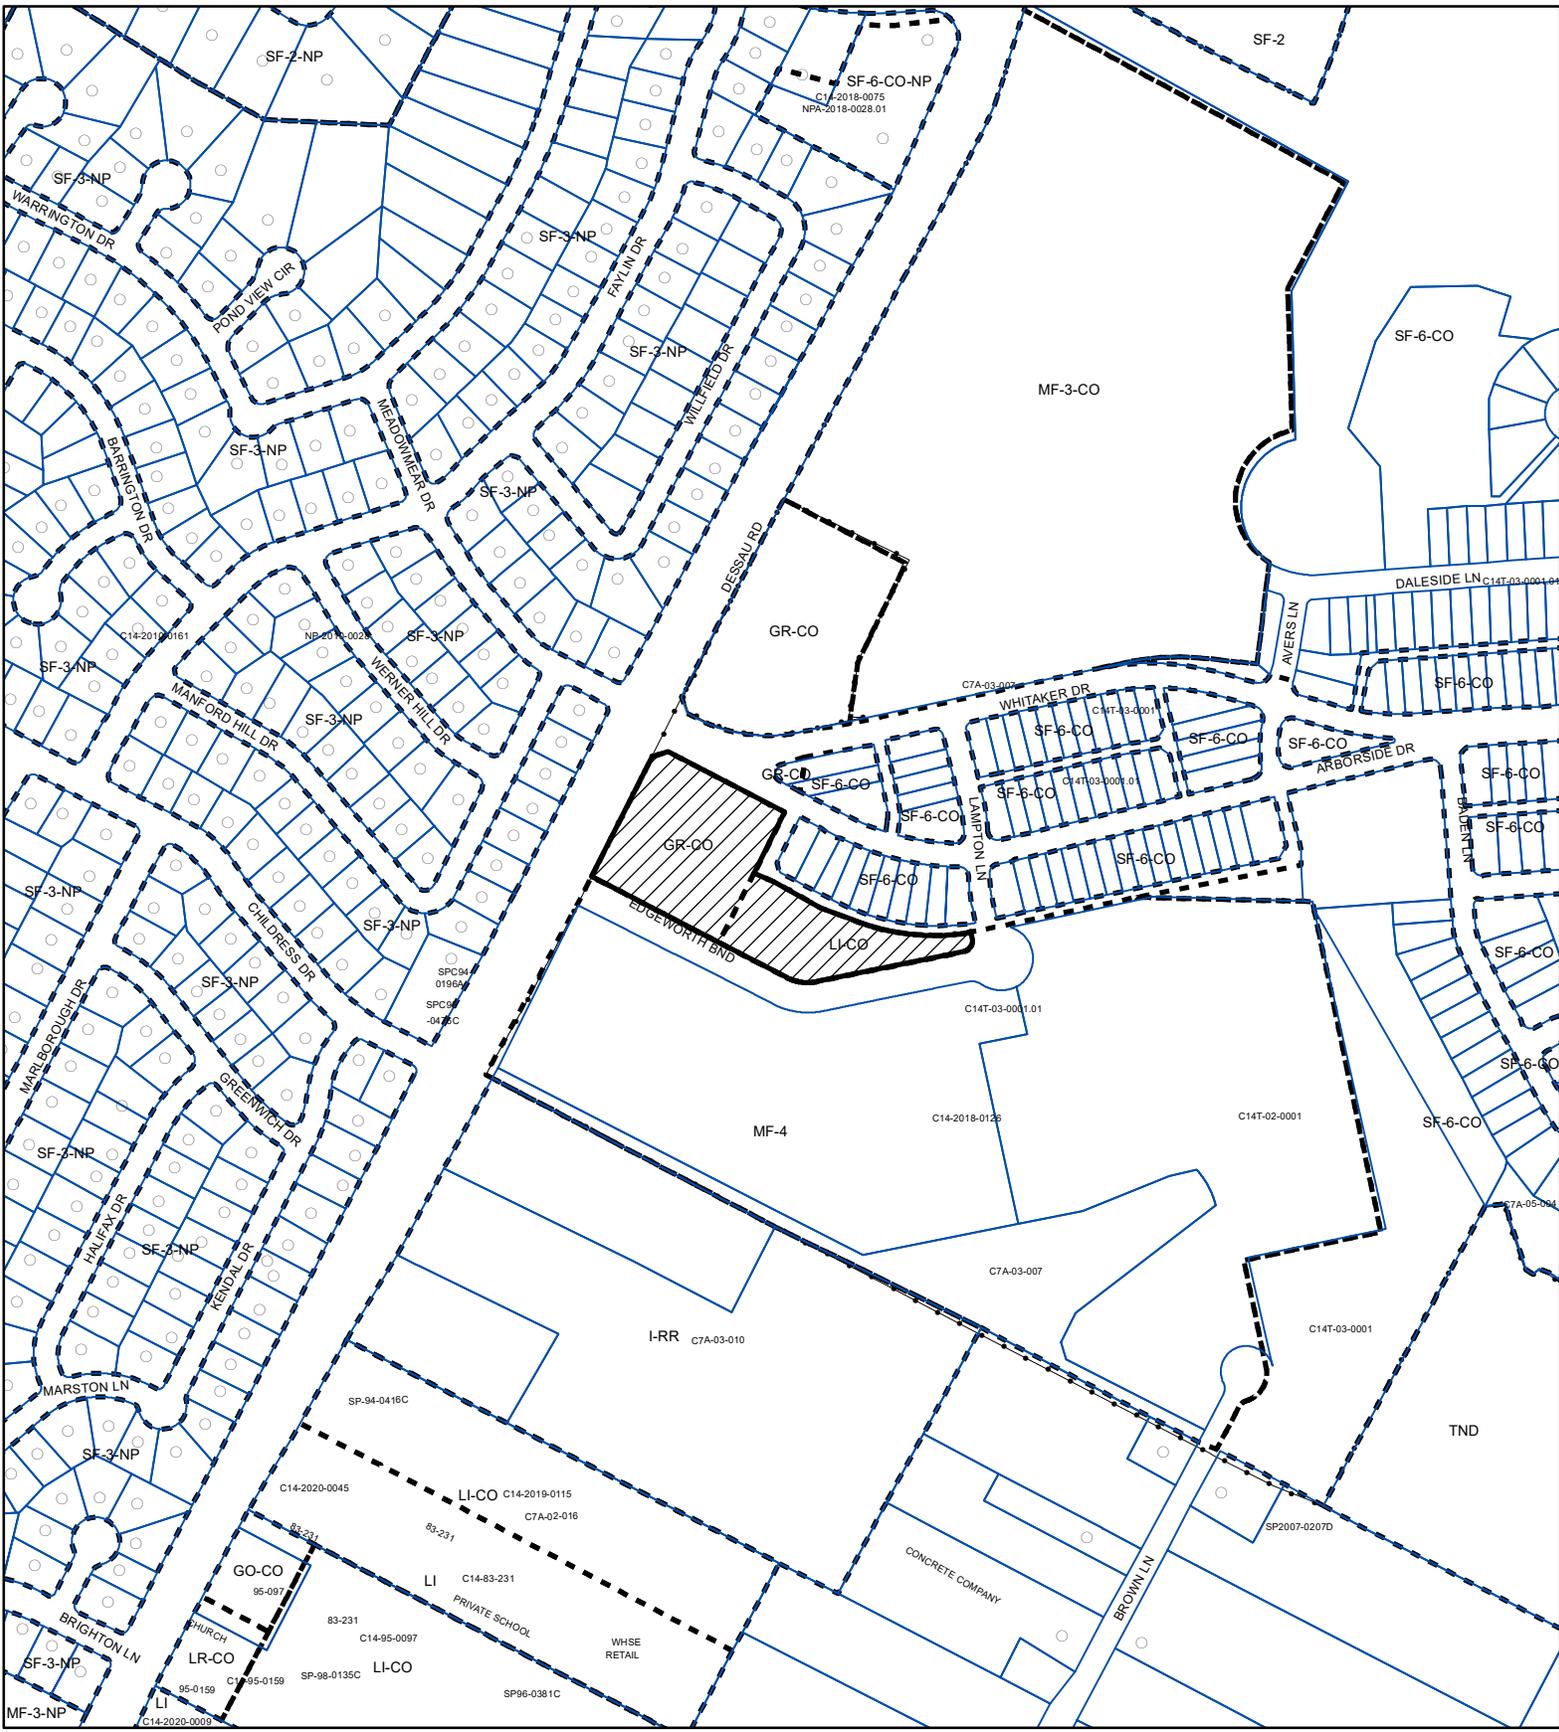

ZONING

ZONING CASE#: C14-2020-0122

Exhibit B



-  SUBJECT TRACT
-  PENDING CASE
-  ZONING BOUNDARY

1" = 400'

This product is for informational purposes and may not have been prepared for or be suitable for legal, engineering, or surveying purposes. It does not represent an on-the-ground survey and represents only the approximate relative location of property boundaries.

This product has been produced by CTM for the sole purpose of geographic reference. No warranty is made by the City of Austin regarding specific accuracy or completeness.



Created: 11/5/2020