




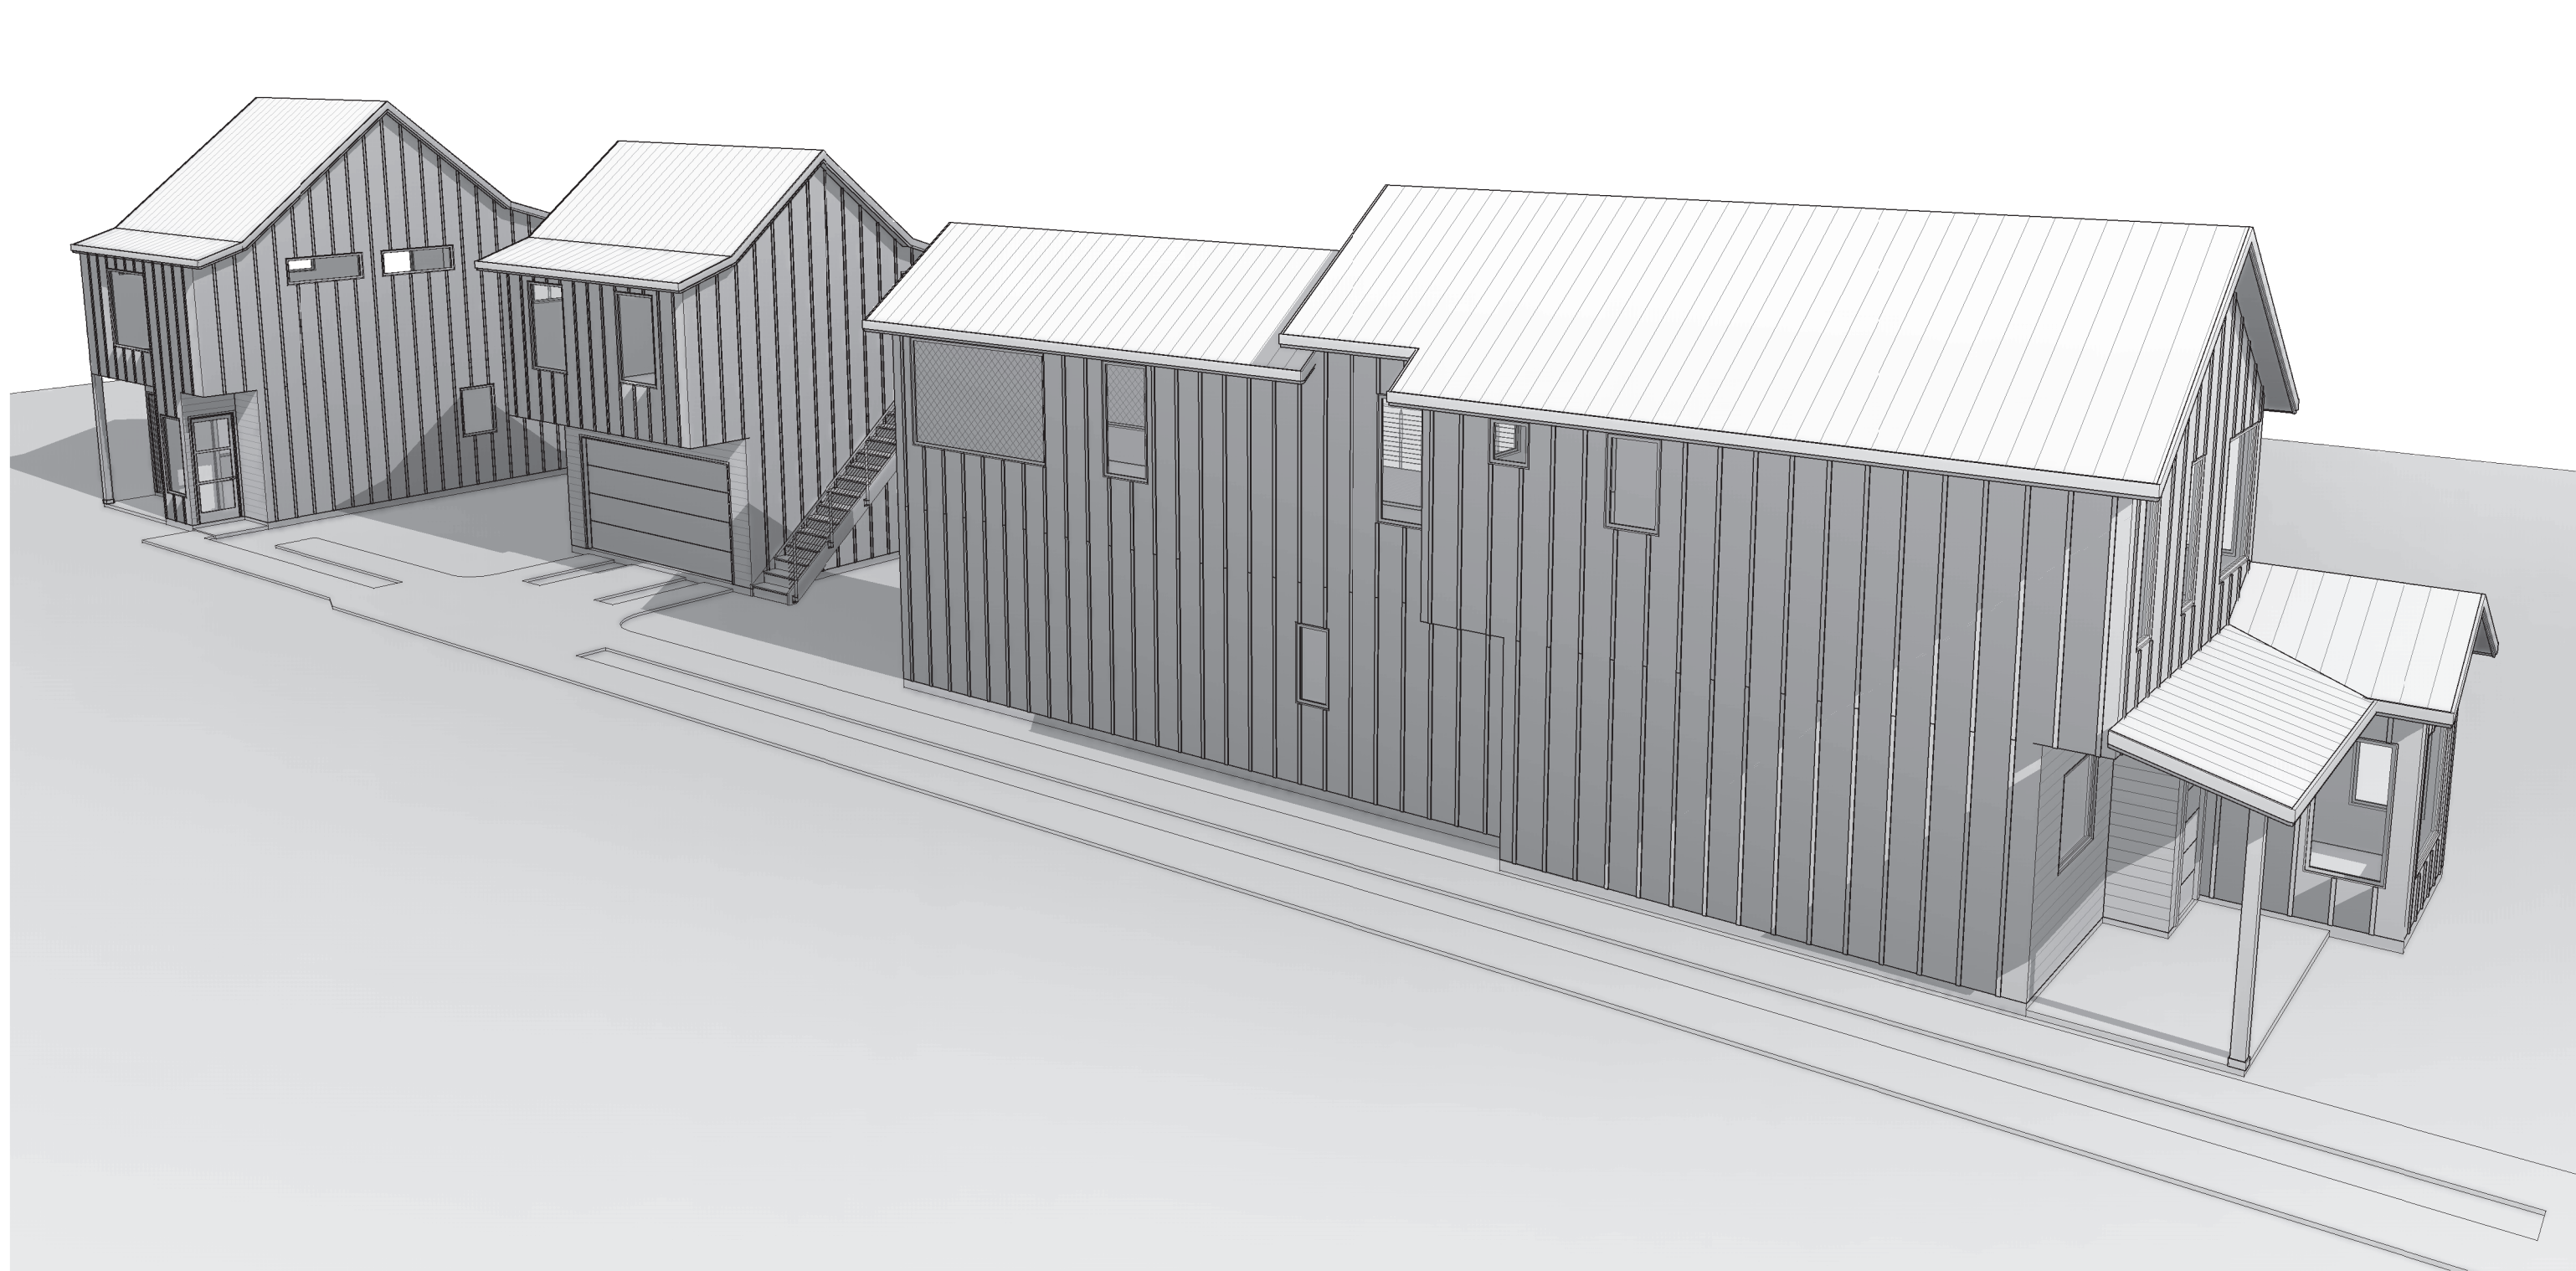

① Aerial 1

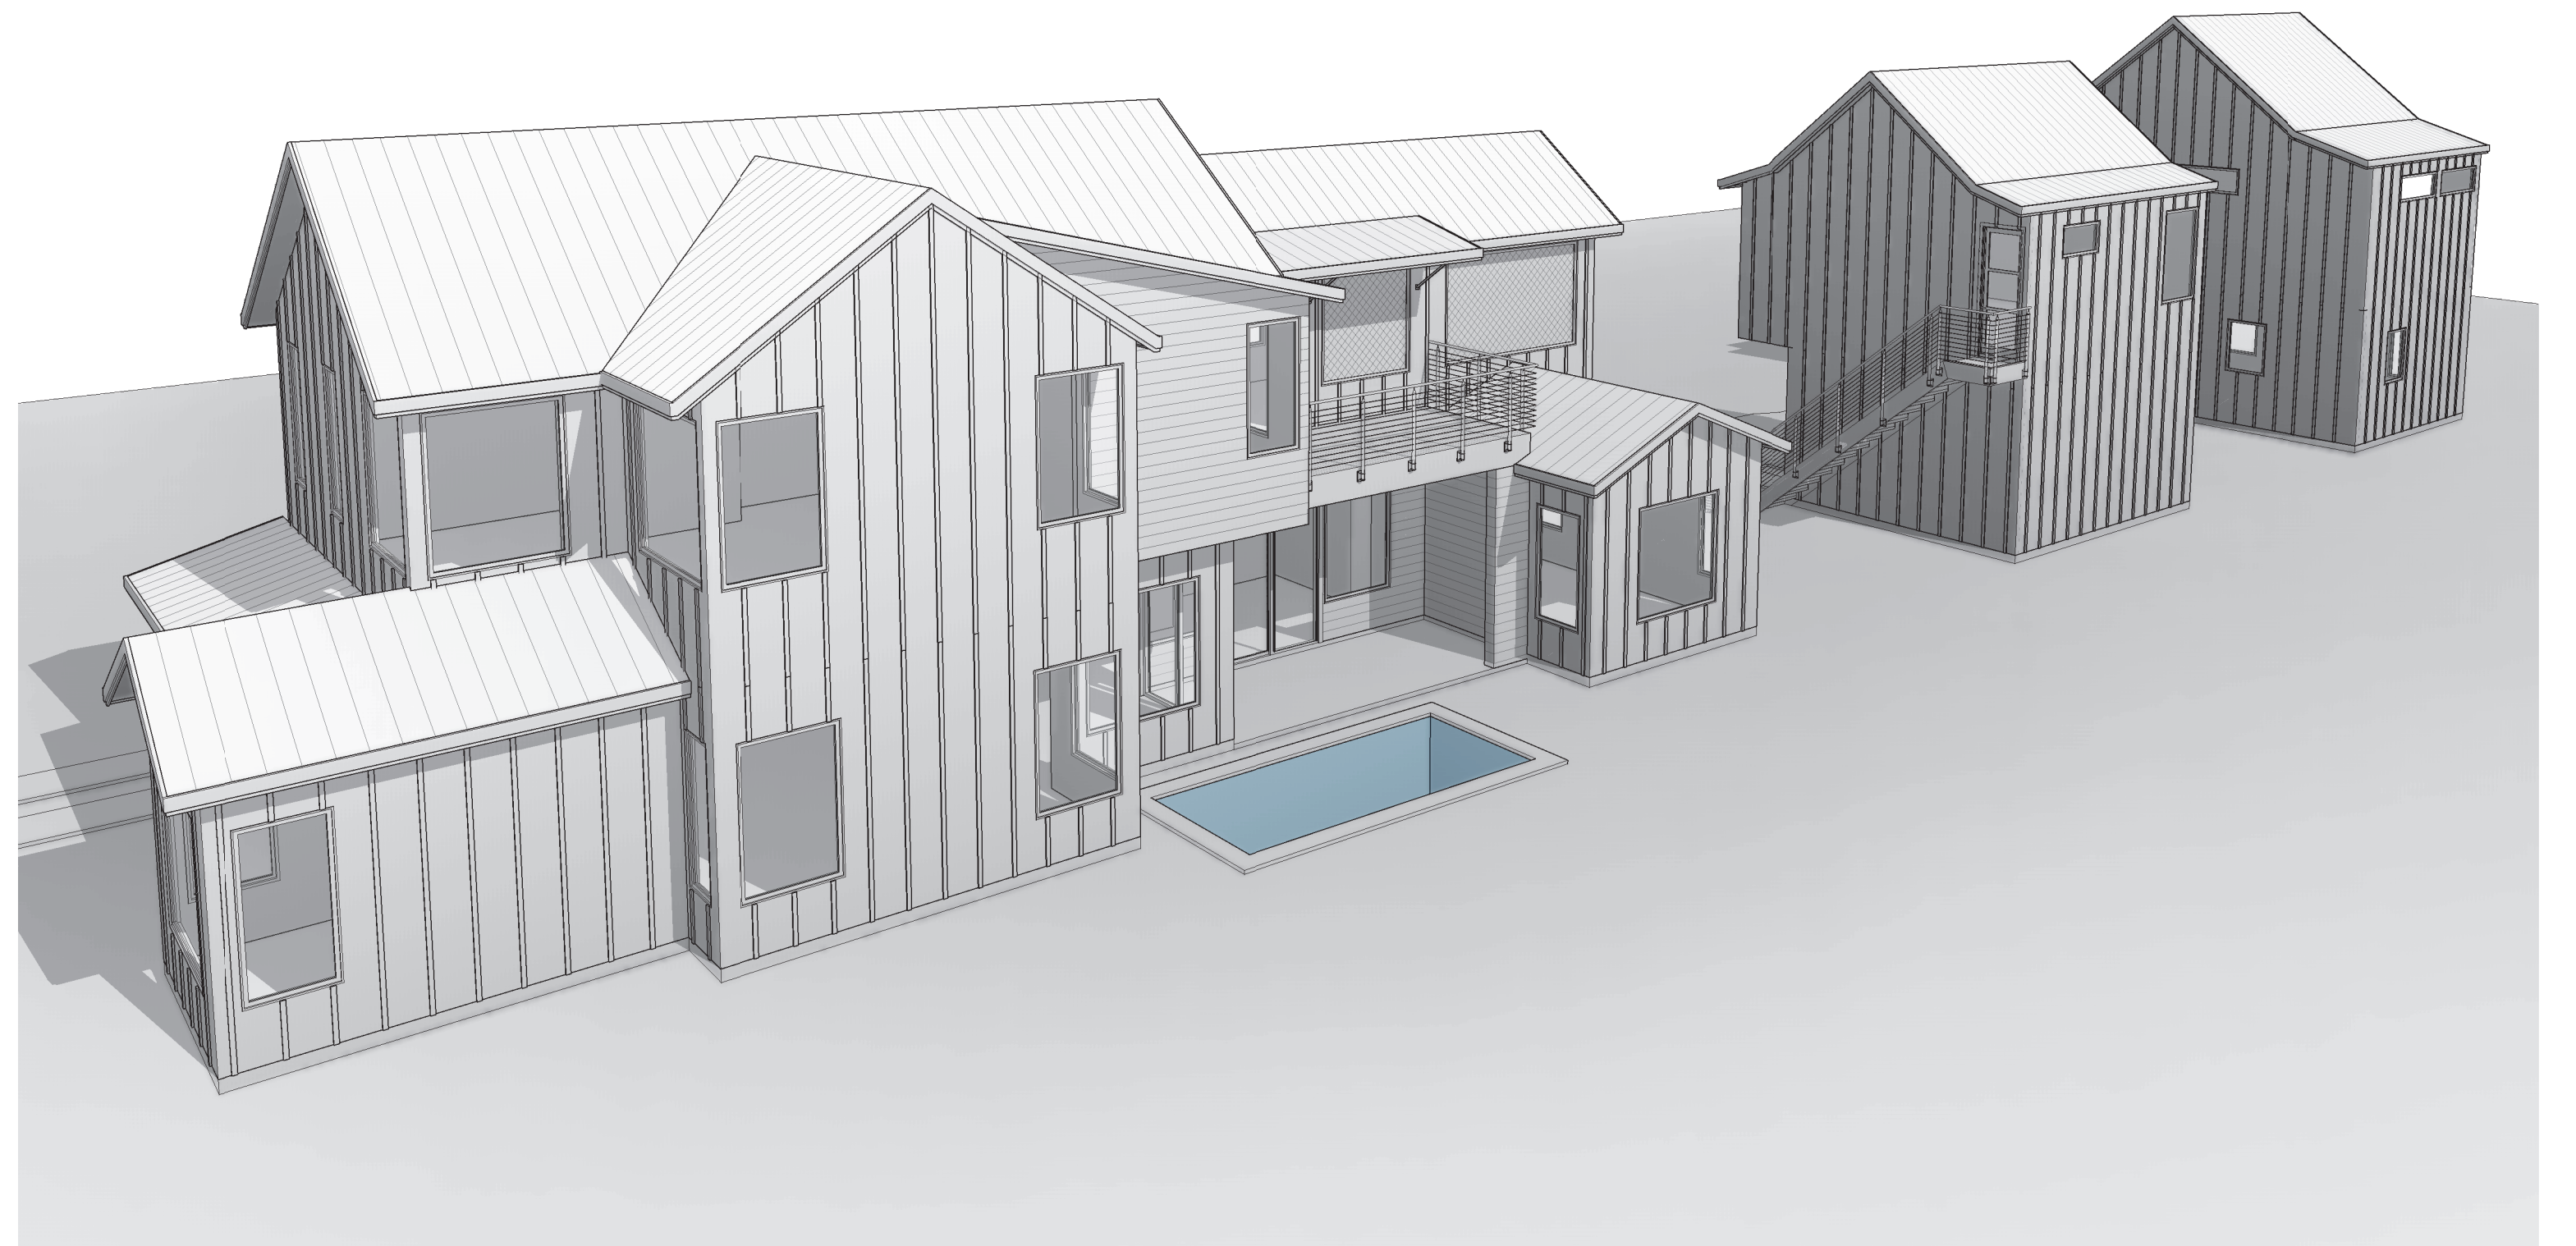

② Aerial 2

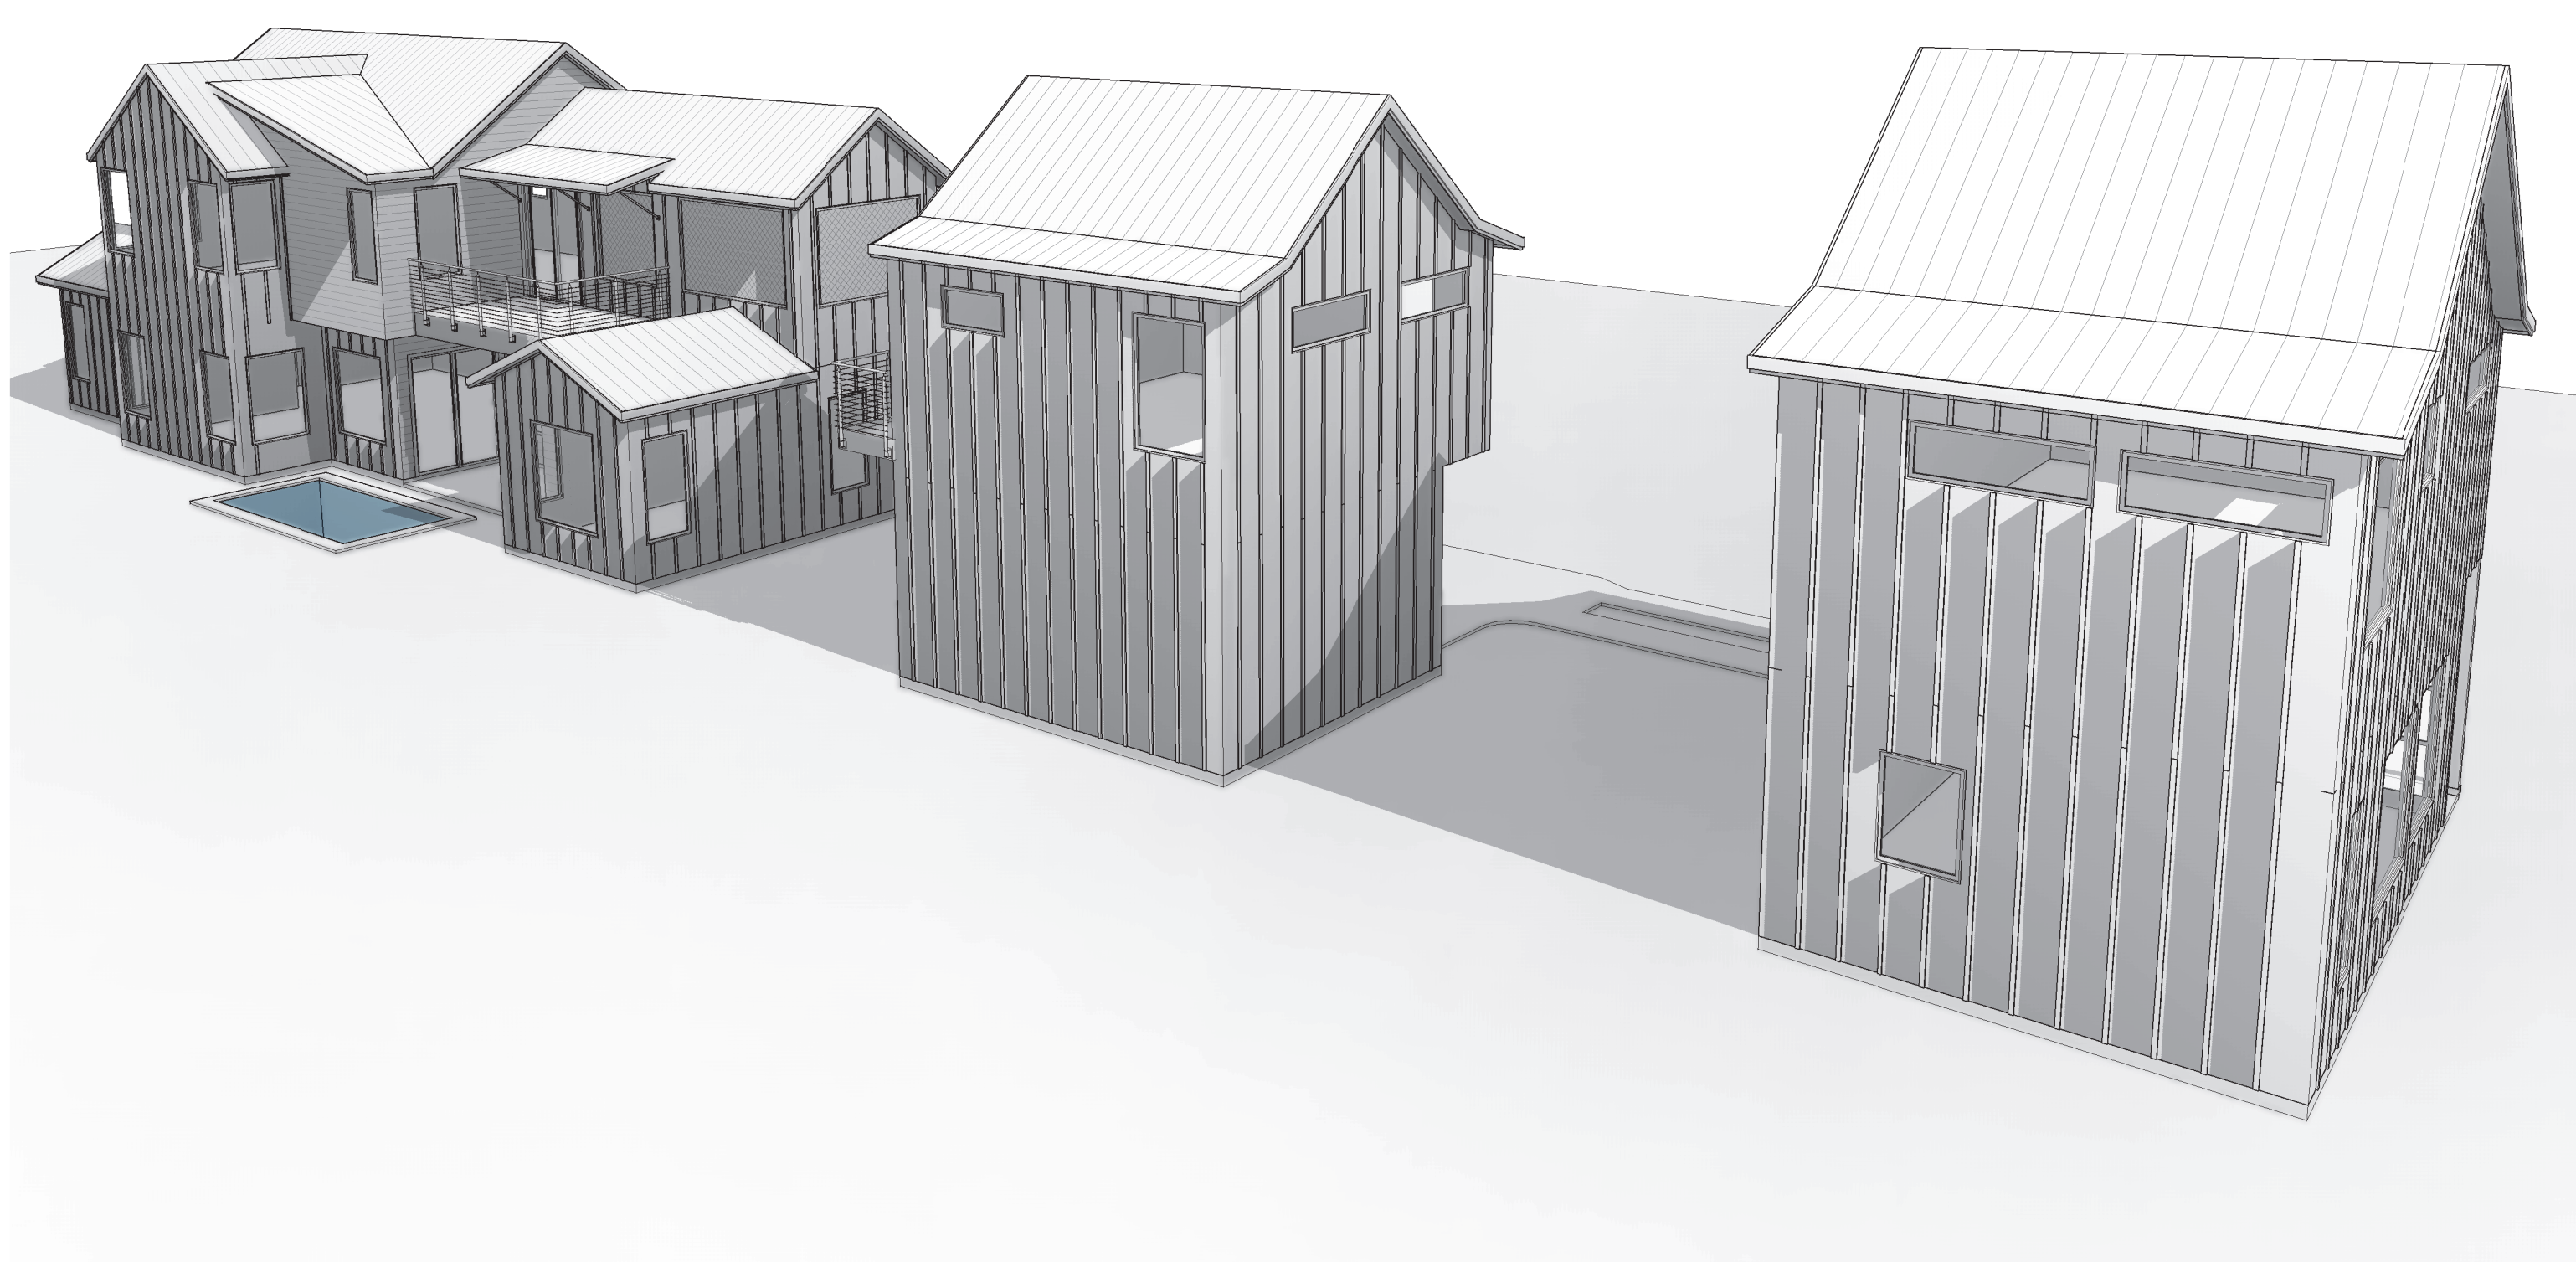



③ Aerial 3




④ Aerial 4


Article 2: Development Standards
Sections 2.6. Setback Panes.
(Tent Penetration is less than 18')

2 Tent View 1

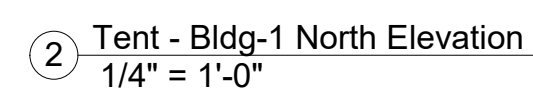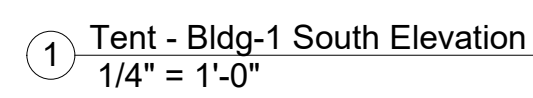


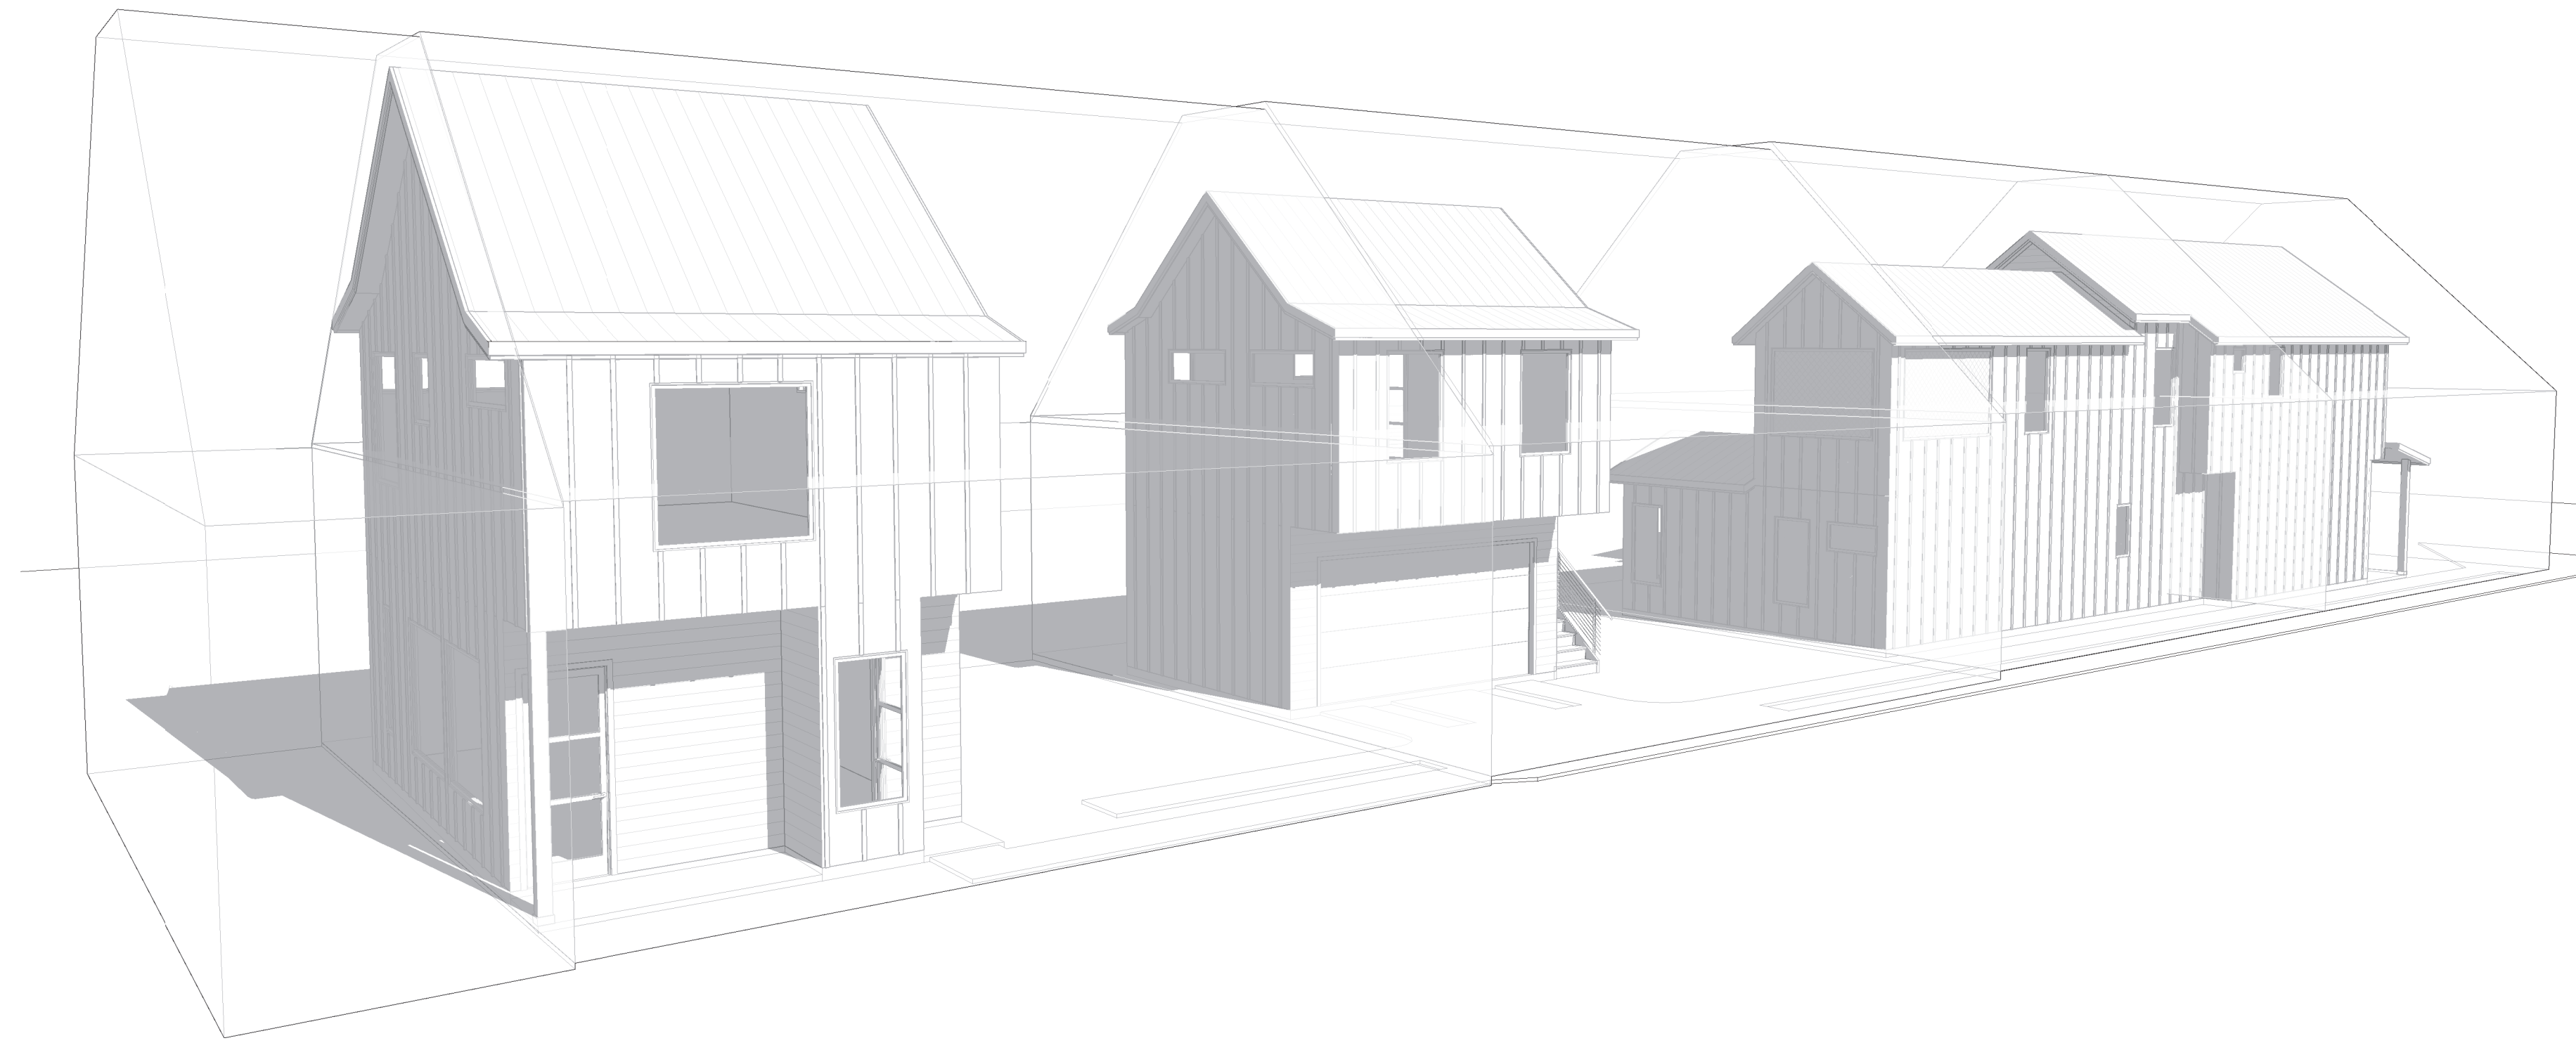


③ Tent View 2

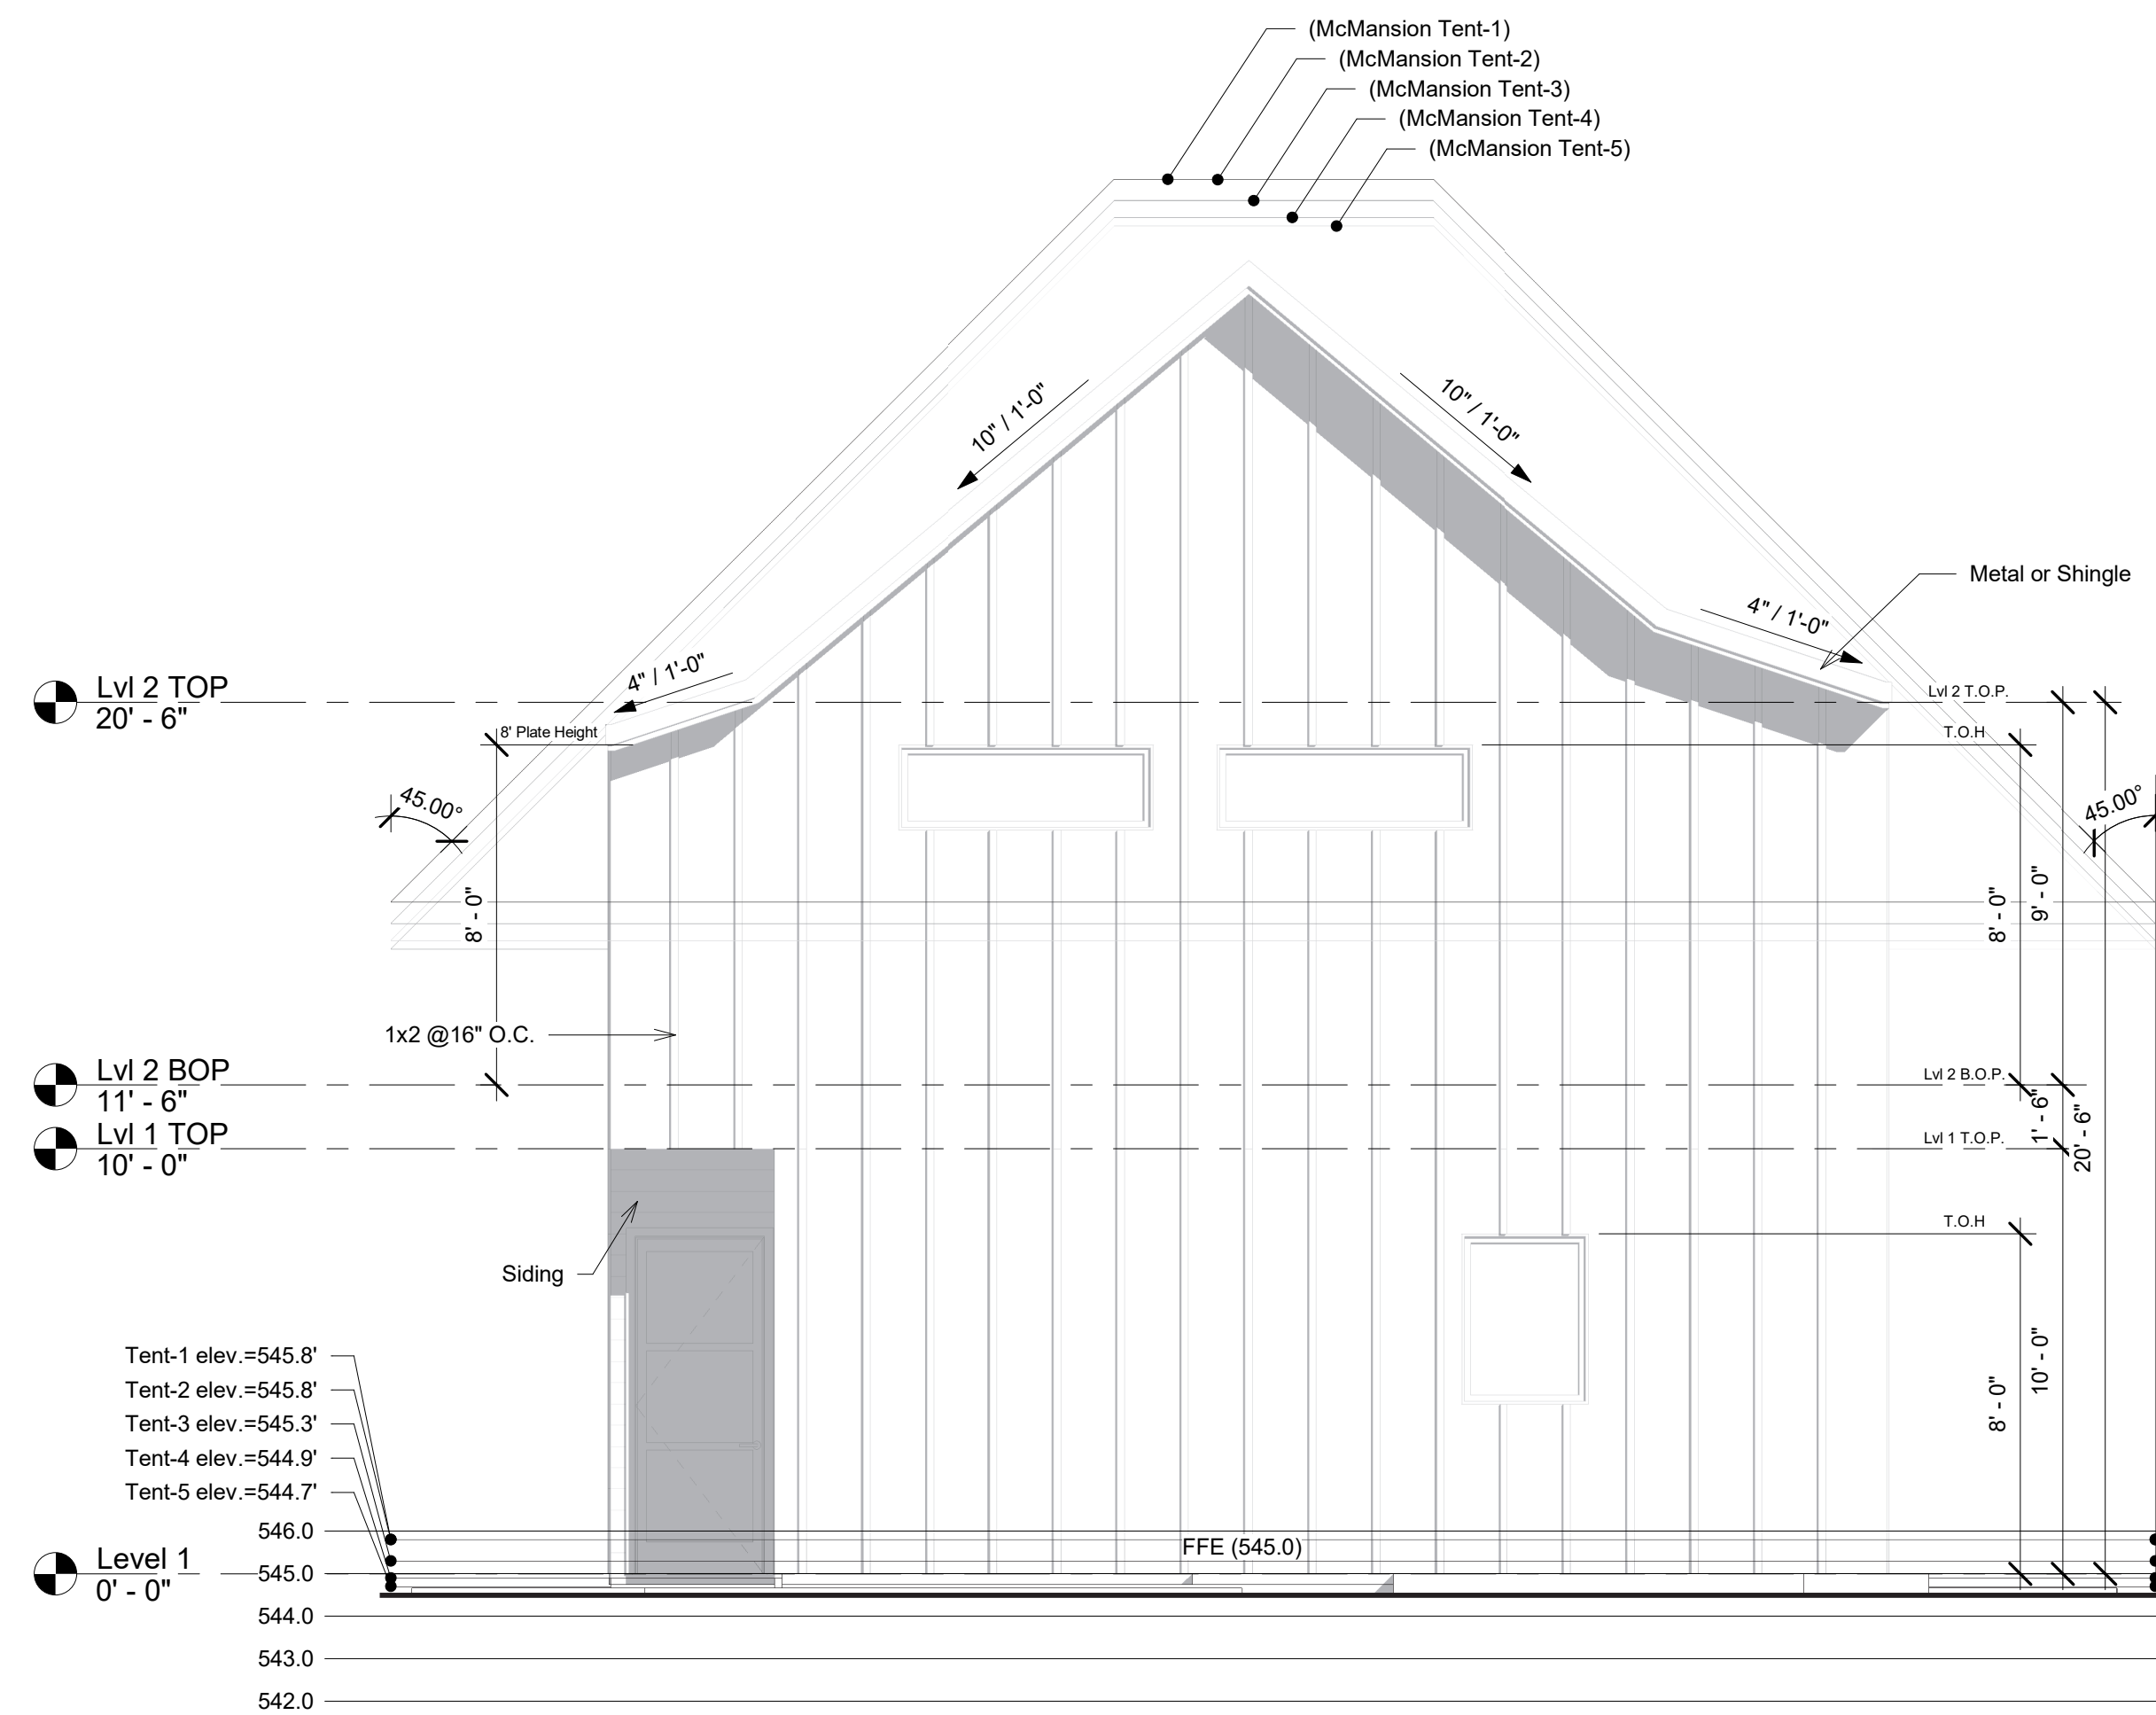


① Tent - Bldg-2 South Elevation
1/4" = 1'-0"

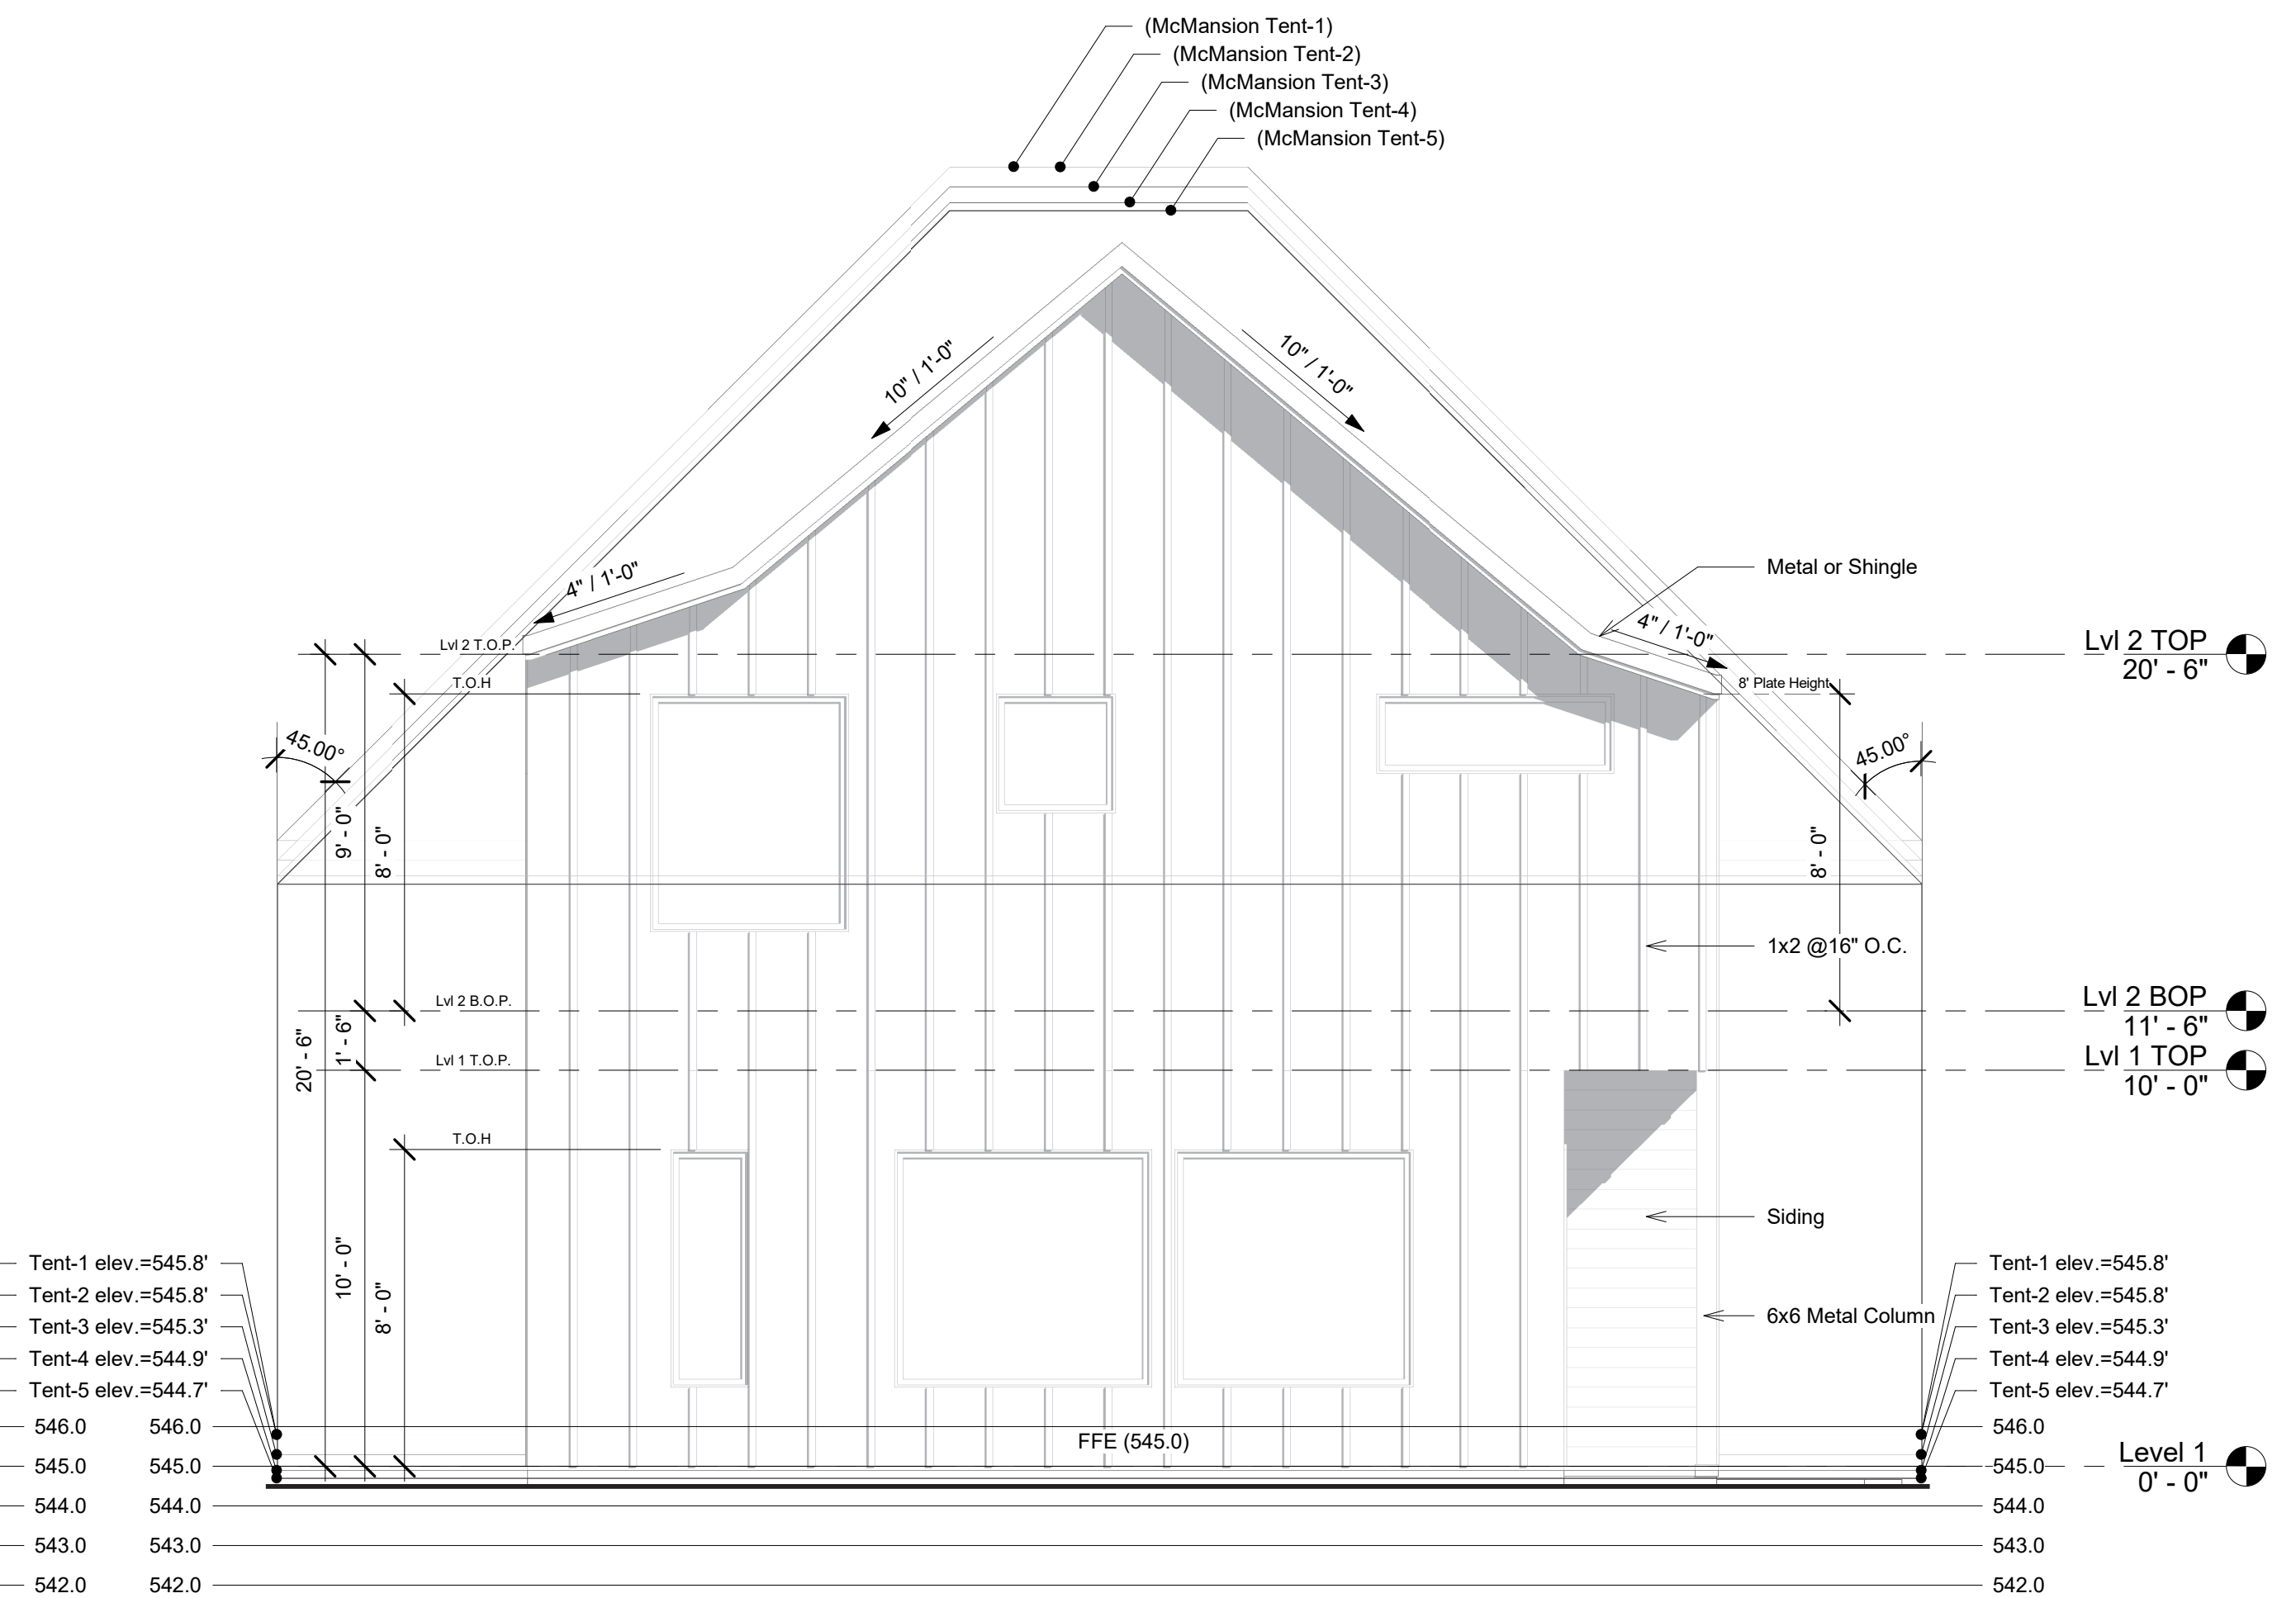


② Tent - Bldg-2 North Elevation
1/4" = 1'-0"

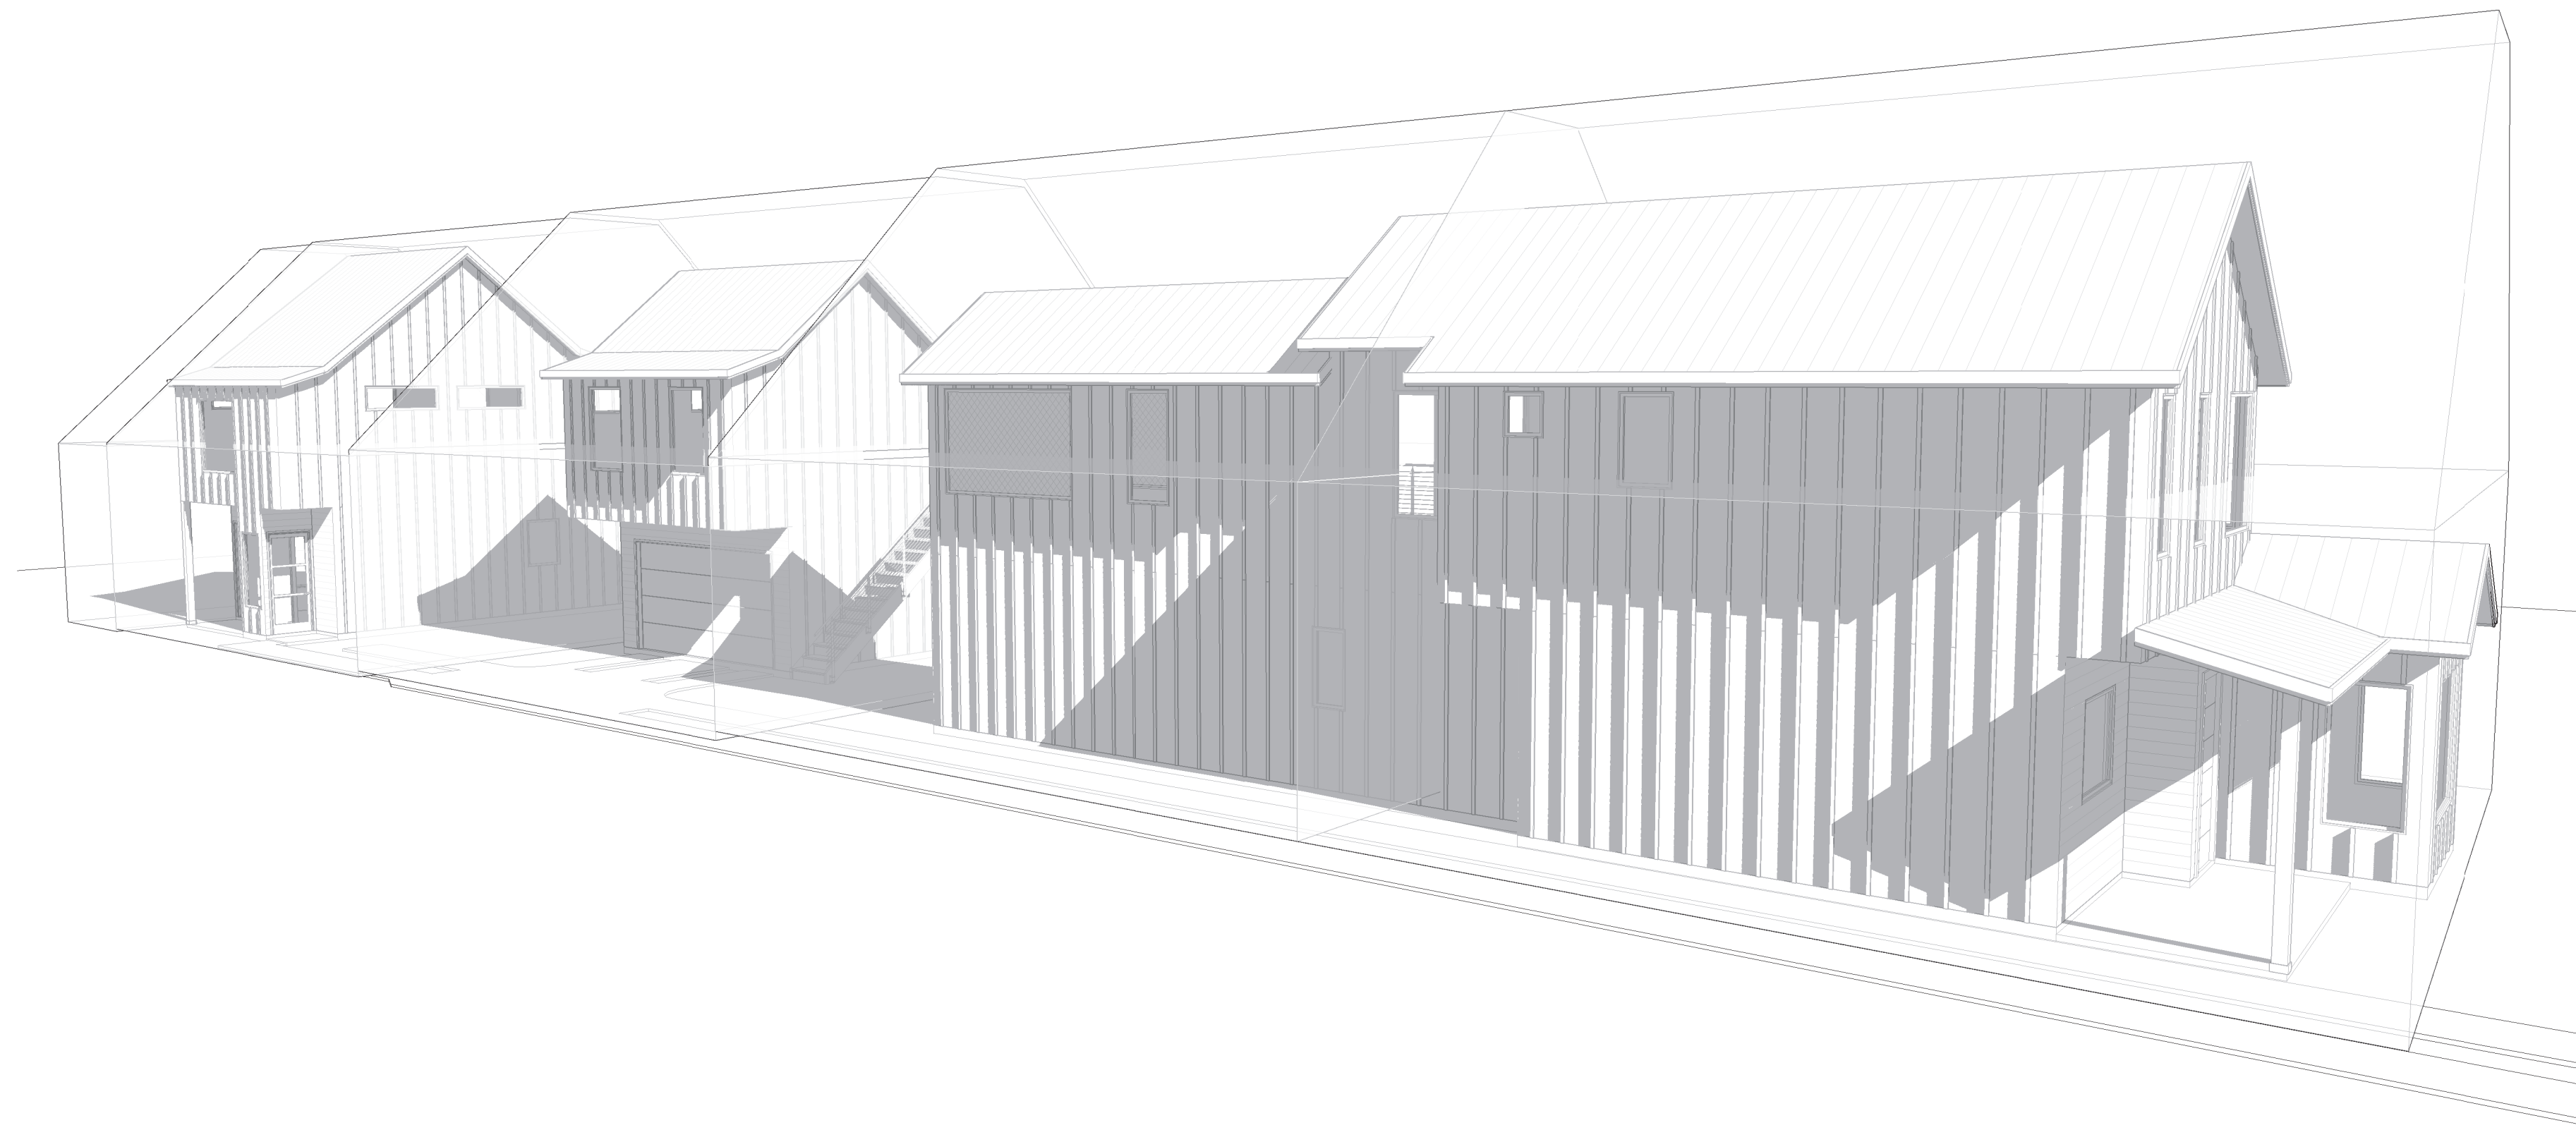

③ Tent View 3

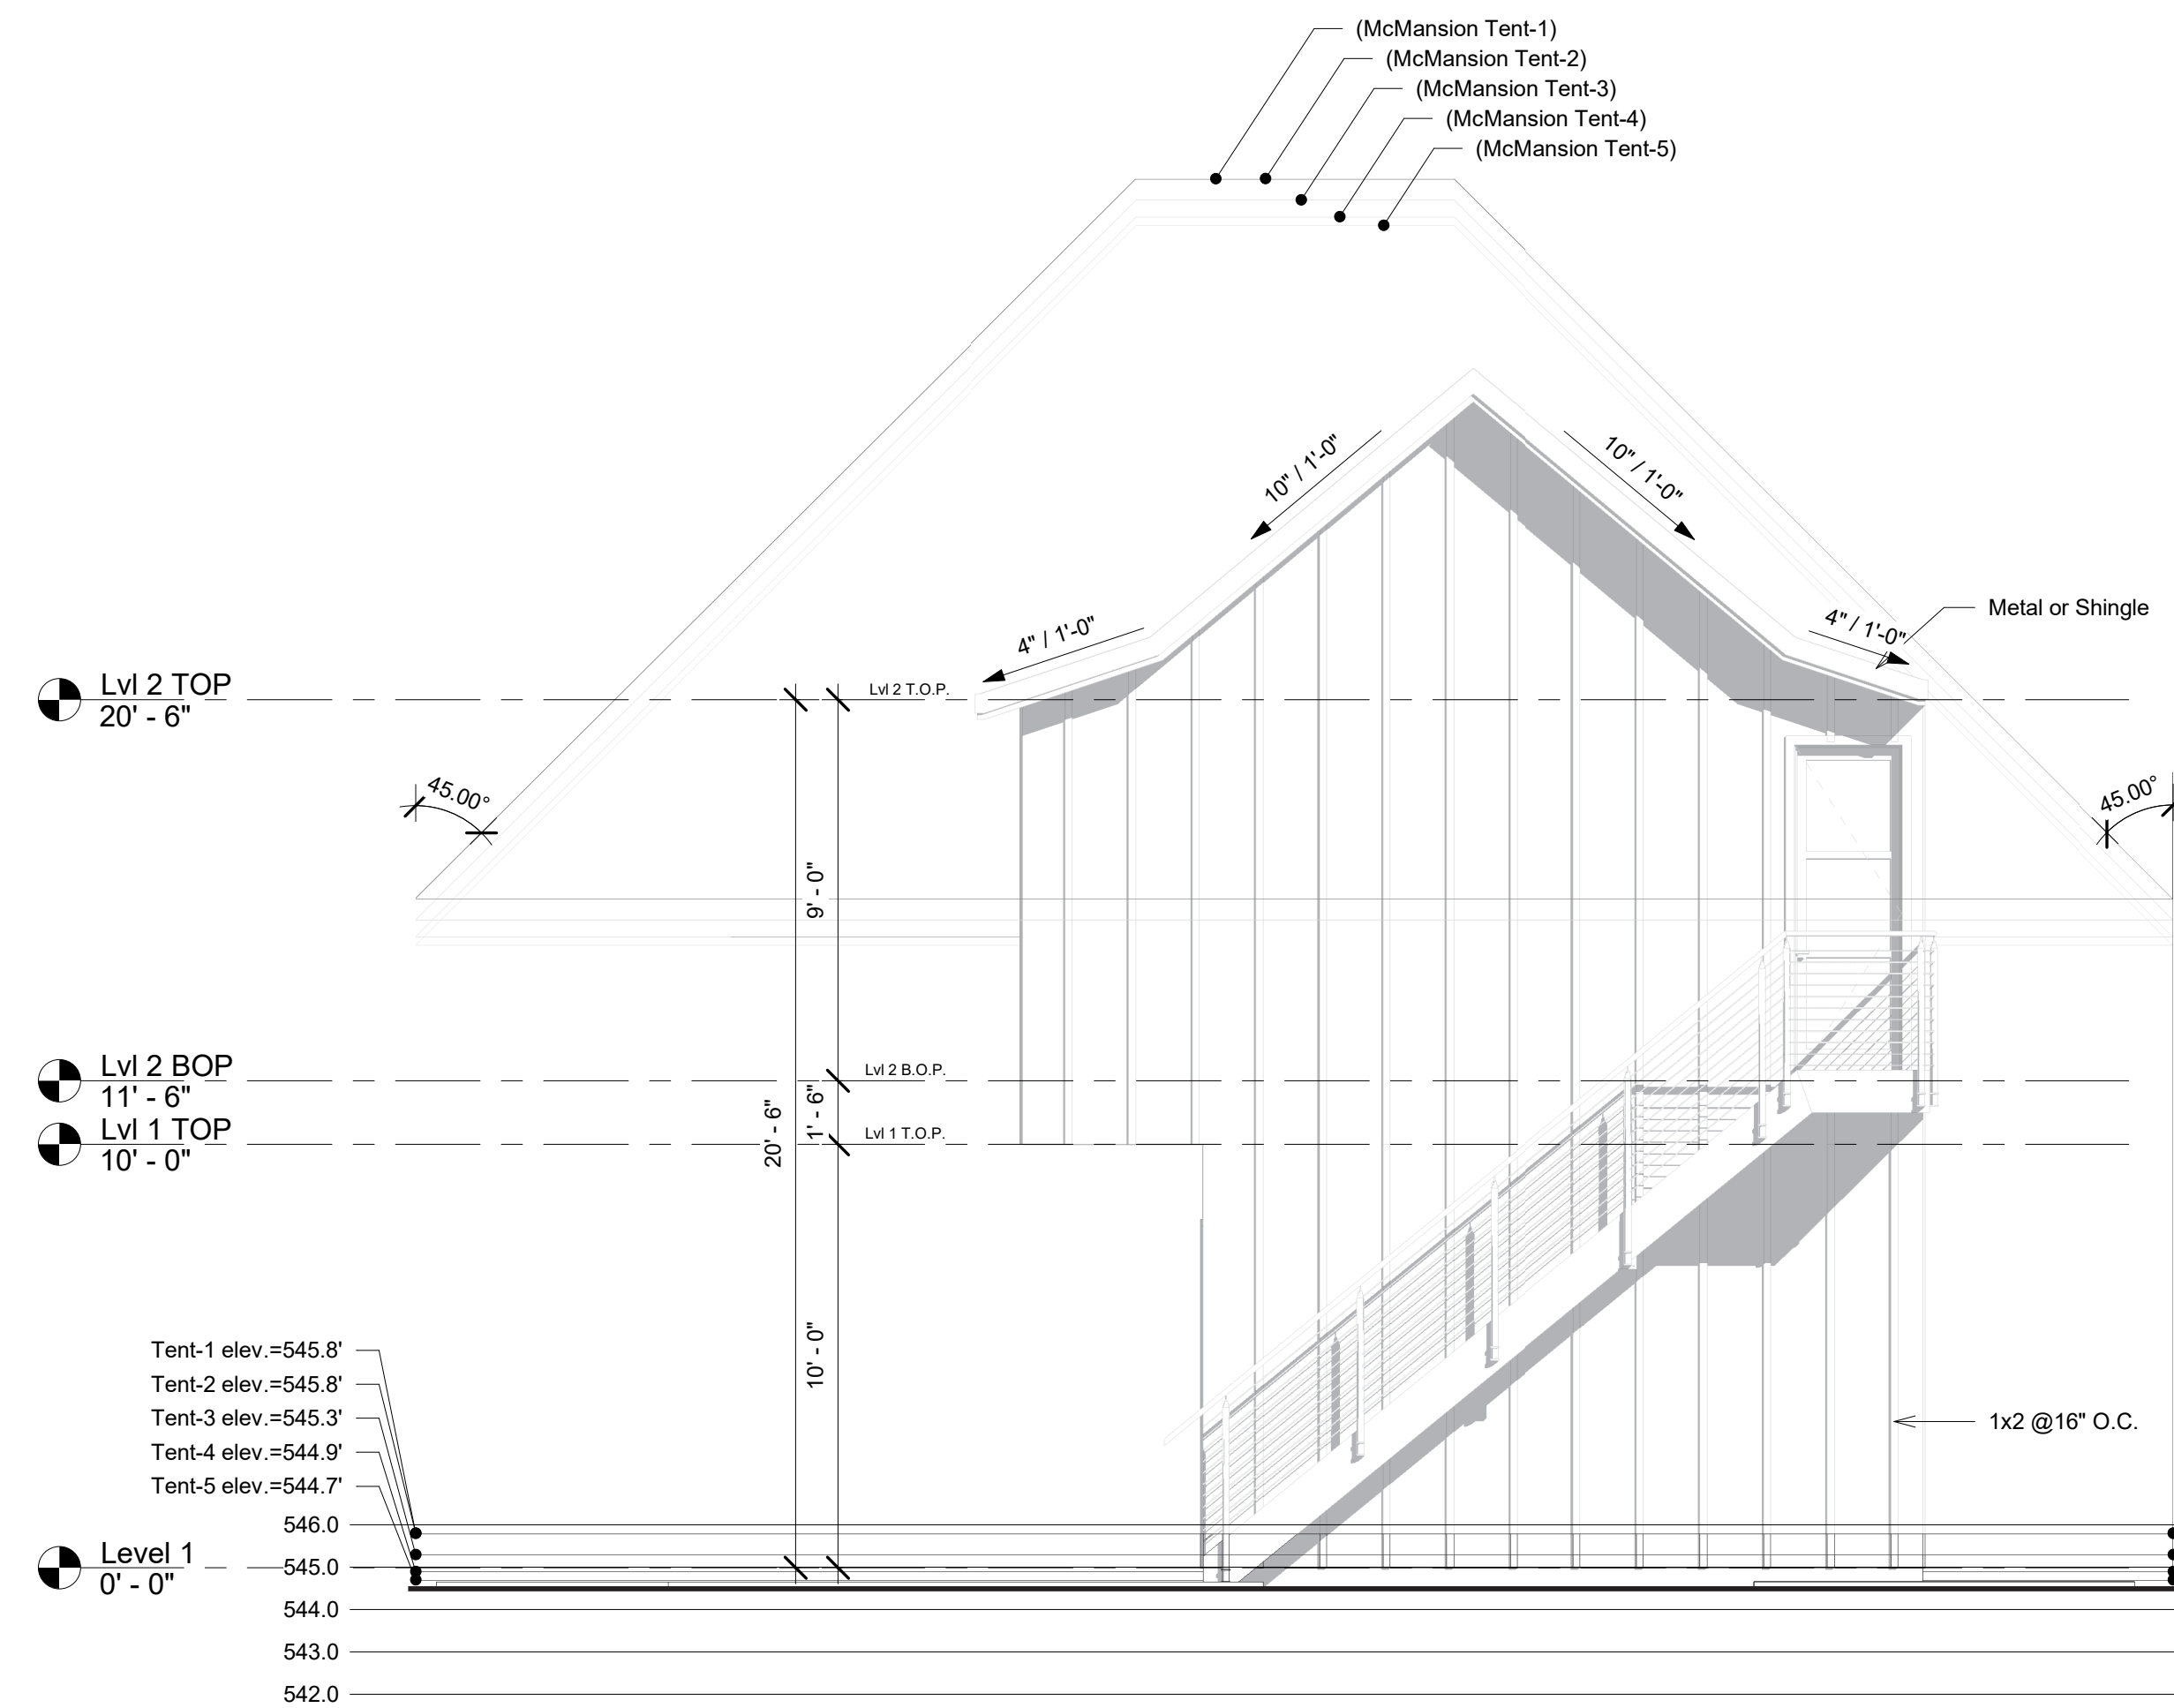

① Tent - Bldg-3 South Elevation
1/4" = 1'-0"

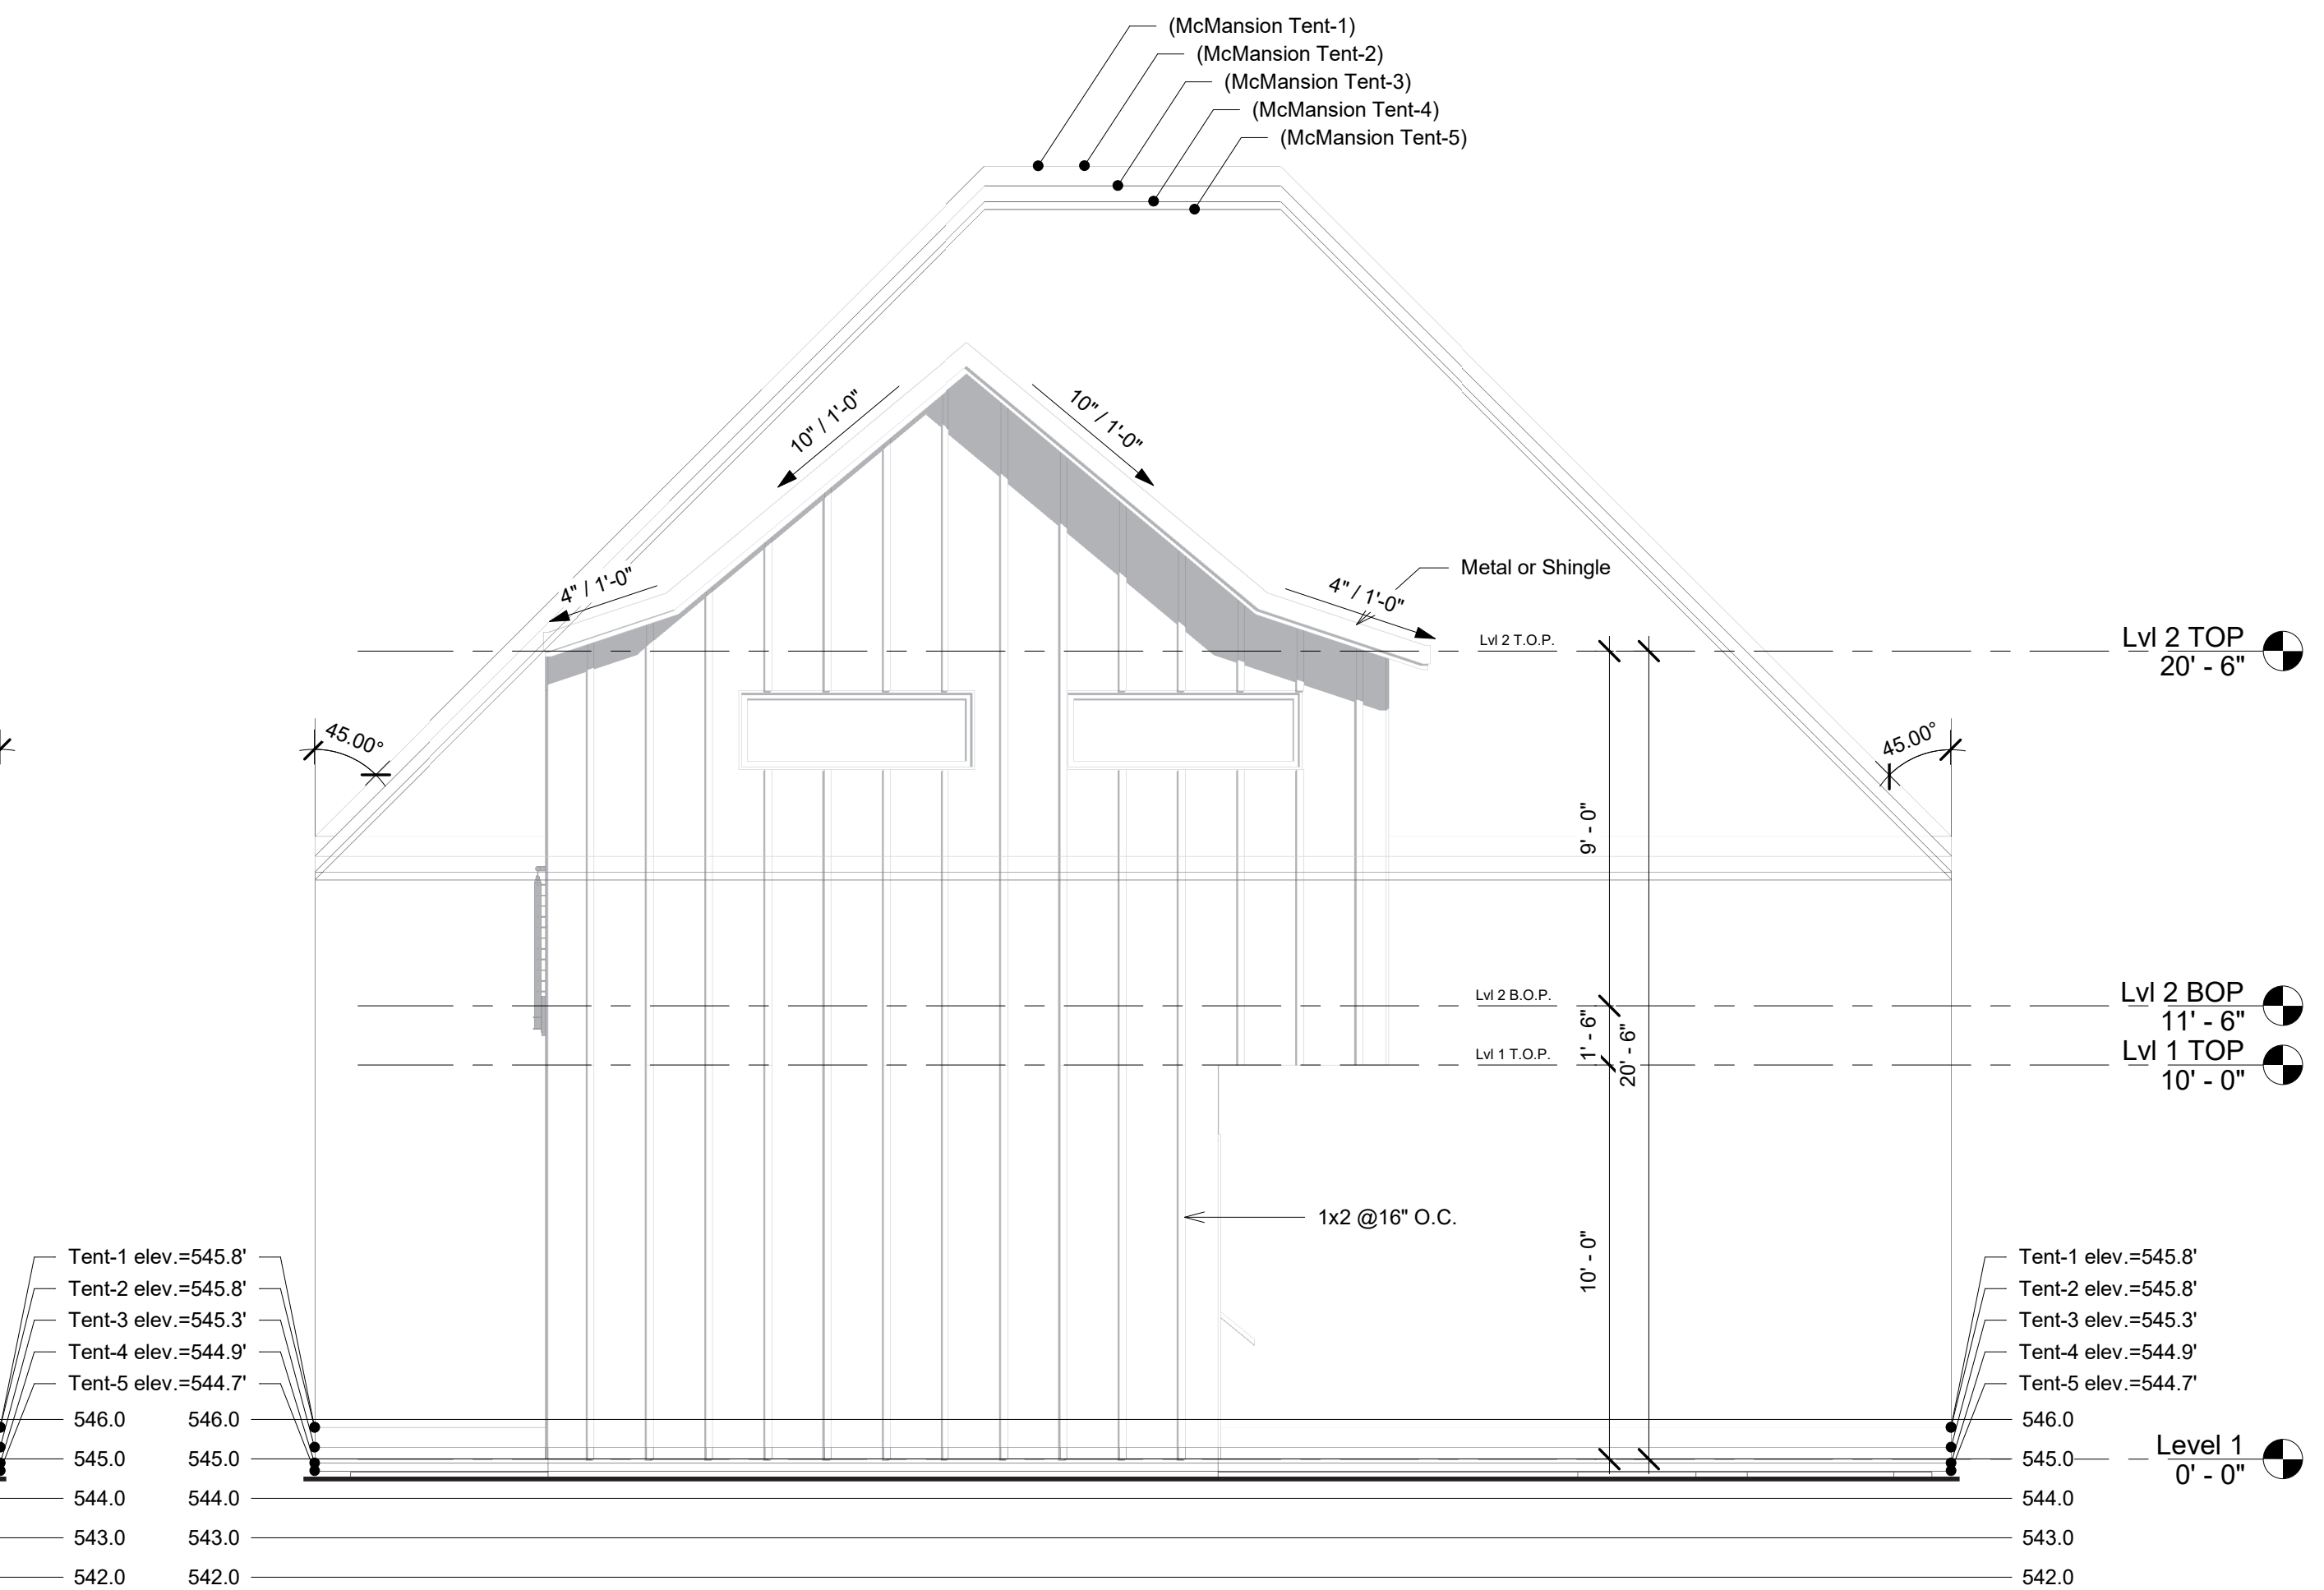

② Tent - Bldg-3 North Elevation
1/4" = 1'-0"