



Kohn House
5312 Shoal Creek Blvd.
Austin, Texas

Michael Hsu
Office Of Architecture

Contact

4910 Burnet Road
Austin, Texas 78756
(512) 706.4303

Project Address

5312 Shoal Creek Blvd.

Location

Austin, Texas

Date

26 April 2021

Image

Cover Page



Existing Front Elevation, Looking South West



Existing Elevation, Looking South



Existing Elevation, Looking South



Existing Rear Elevation, Looking East



Existing Rear Elevation, Looking East



Existing Elevation, Looking North East



Existing Guest House, Looking East (No Work)



Existing Guest House, Looking West (No Work)



Restored Great Room



Restored Great Room



Restored Bathroom



Restored Dining Room



Circa 1960's exterior wall.
Metal siding. Space was
converted from covered
parking to an enclosed
den at that time.

Contact

4910 Burnet Road
Austin, Texas 78756
(512) 706.4303

Project Address

5312 Shoal Creek Blvd.

Location


Austin, Texas

Date

26 April 2021

Image

Existing First Floor Plan
1/8" = 1'-0" on 11x17
1/16" = 1'-0" on 8.5 x 11

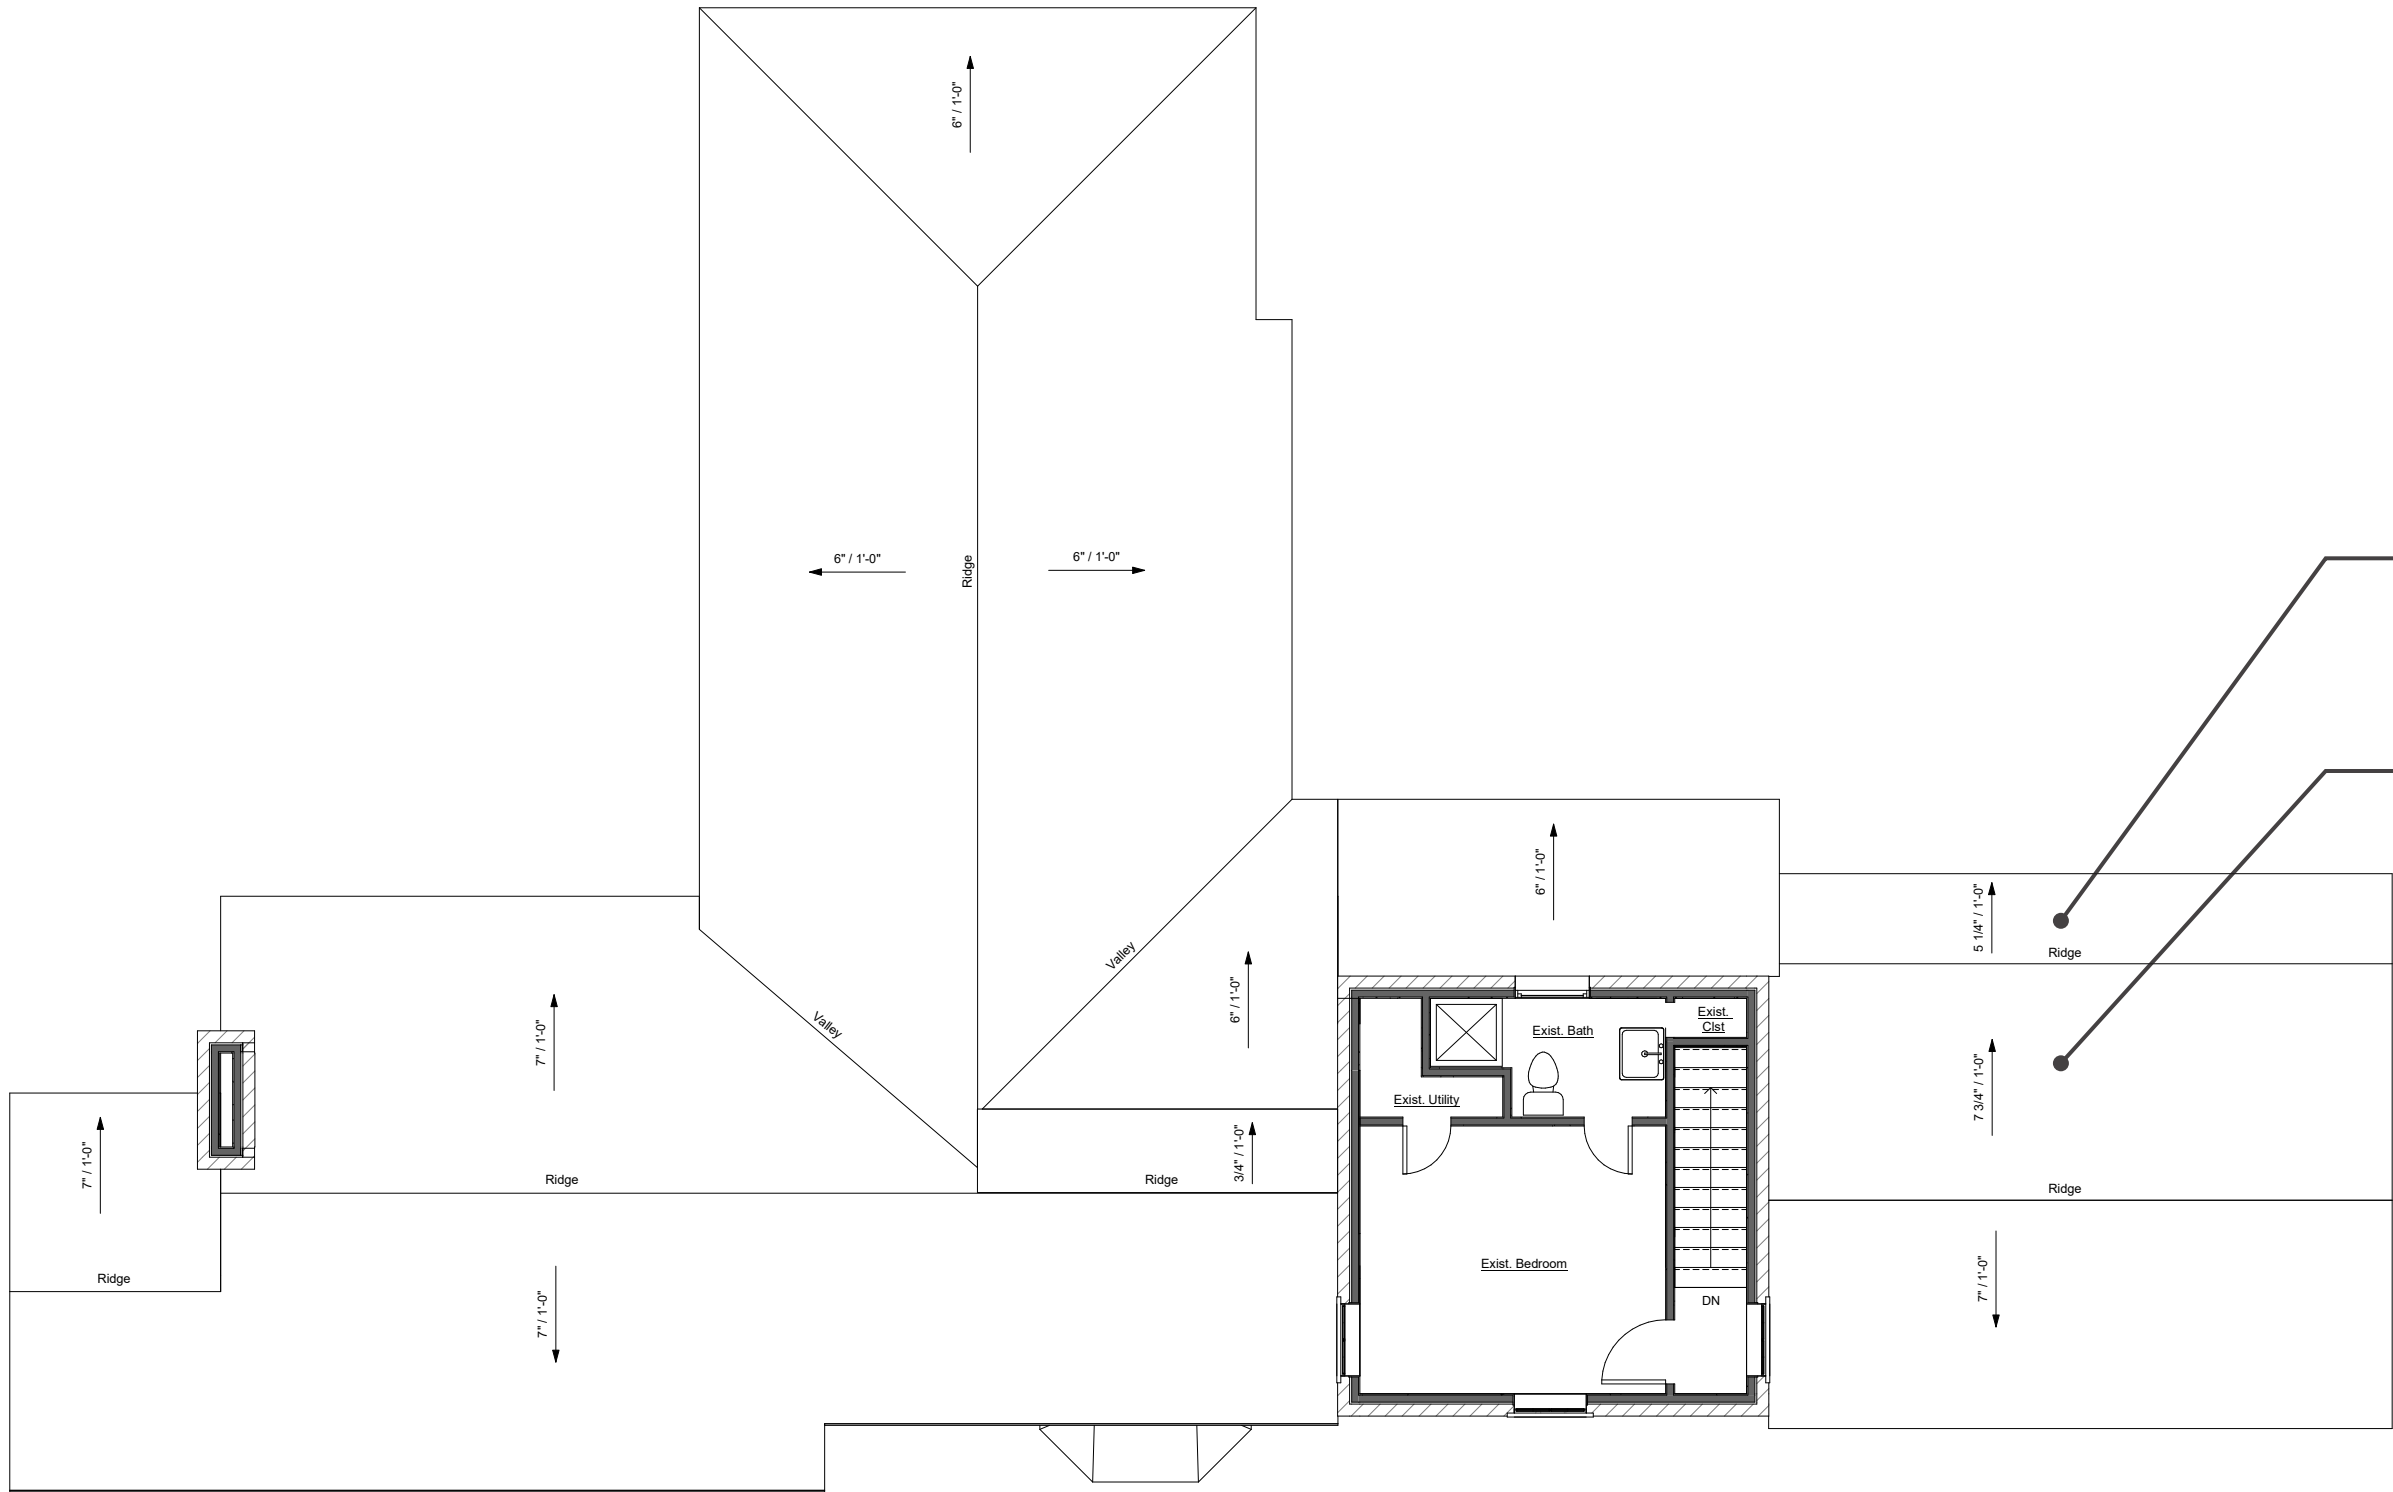

Circa 1960's, altered roof
pitch to a broken pitch.

Original roof

Contact

Project Address

Location

Date

Image

Michael Hsu
Office Of Architecture

4910 Burnet Road
Austin, Texas 78756
(512) 706.4303

5312 Shoal Creek Blvd.

Austin, Texas

26 April 2021

Existing Second Floor Plan
1/8" = 1'-0" on 11x17
1/16" = 1'-0" on 8.5 x 11




4910 Burnet Road
Austin, Texas 78756
(512) 706.4303

LOT 25
NT ADDITION
 PL. 3, PG. 400
 P.R.T.C.T.
 Zoned SF-2

- Pool Enclosure Swing Gate & Self-Closing Device to Comply w/ Ch.10-4-47 Travis County Pool Code

Date _____

Site Plan
1/16" = 1'-0" on 11x17
1/2" = 1'-0" on 8.5 x 11

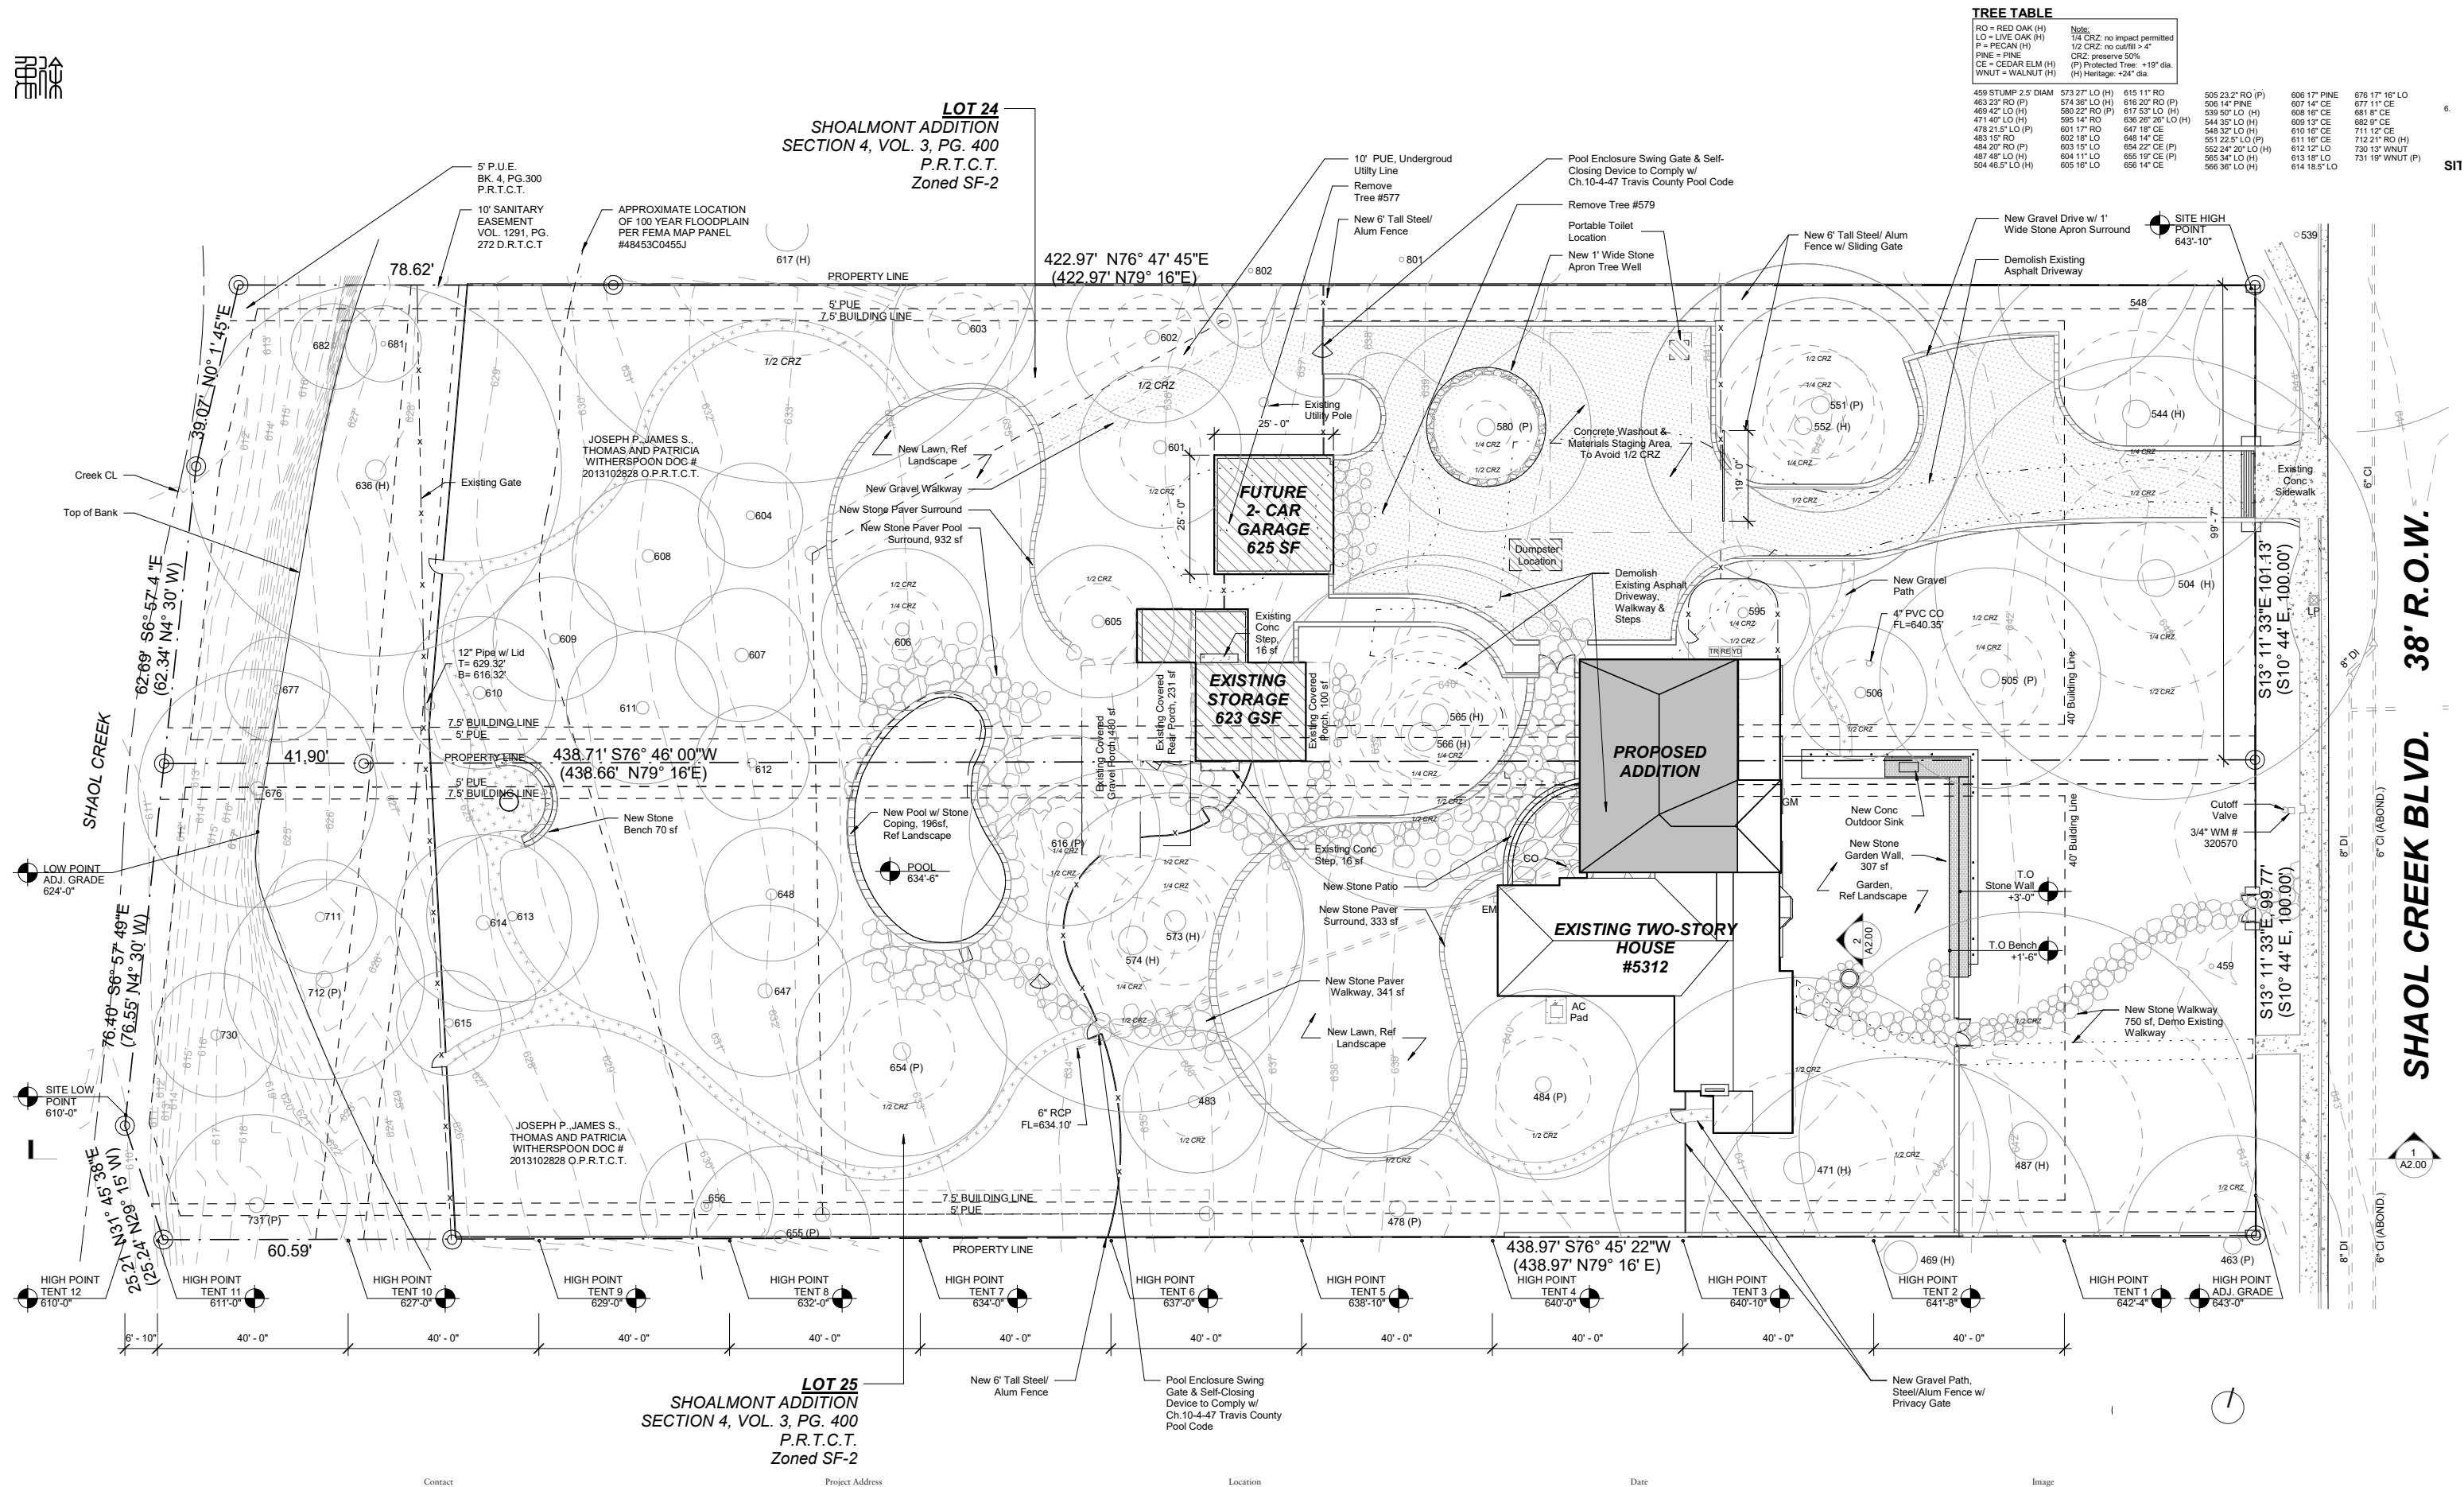



Line of circa 1960's den addition. Exterior wall to be removed.


14° - 4 11/16"


A



Image

First Floor Plan
1/8" = 1'-0" on 11x17
1/16" = 1'-0" on 8.5 x 11

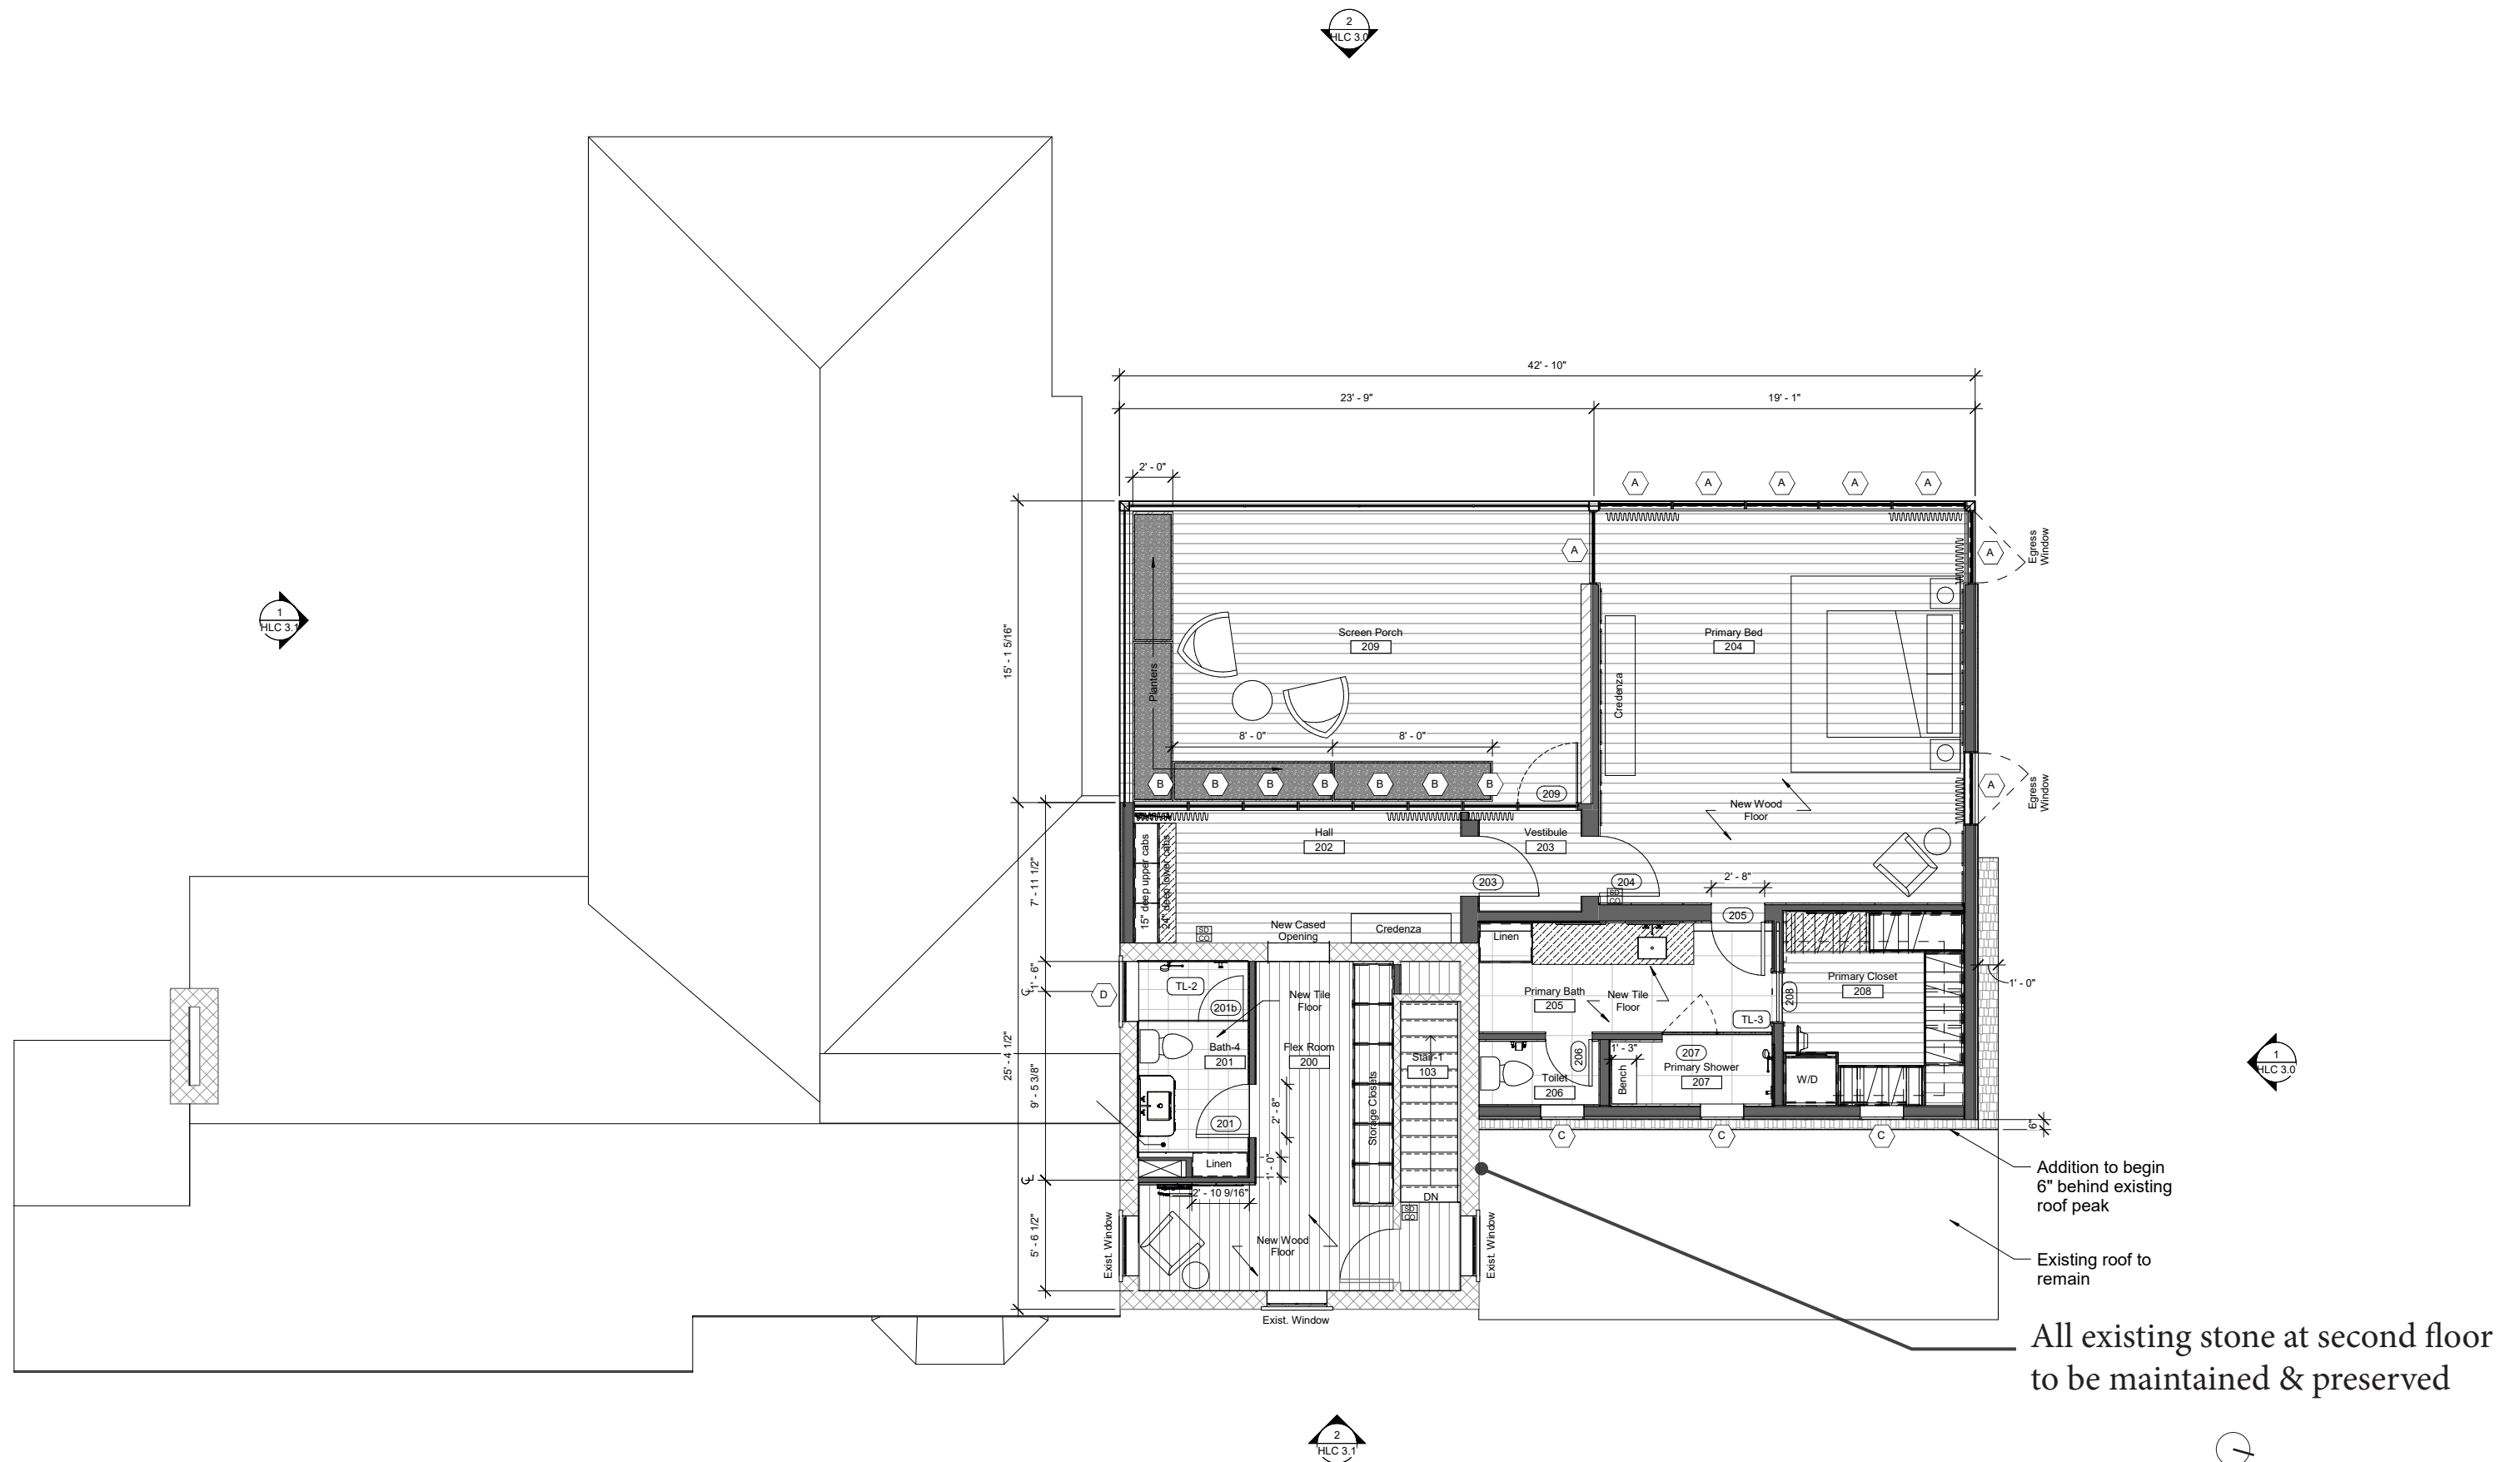

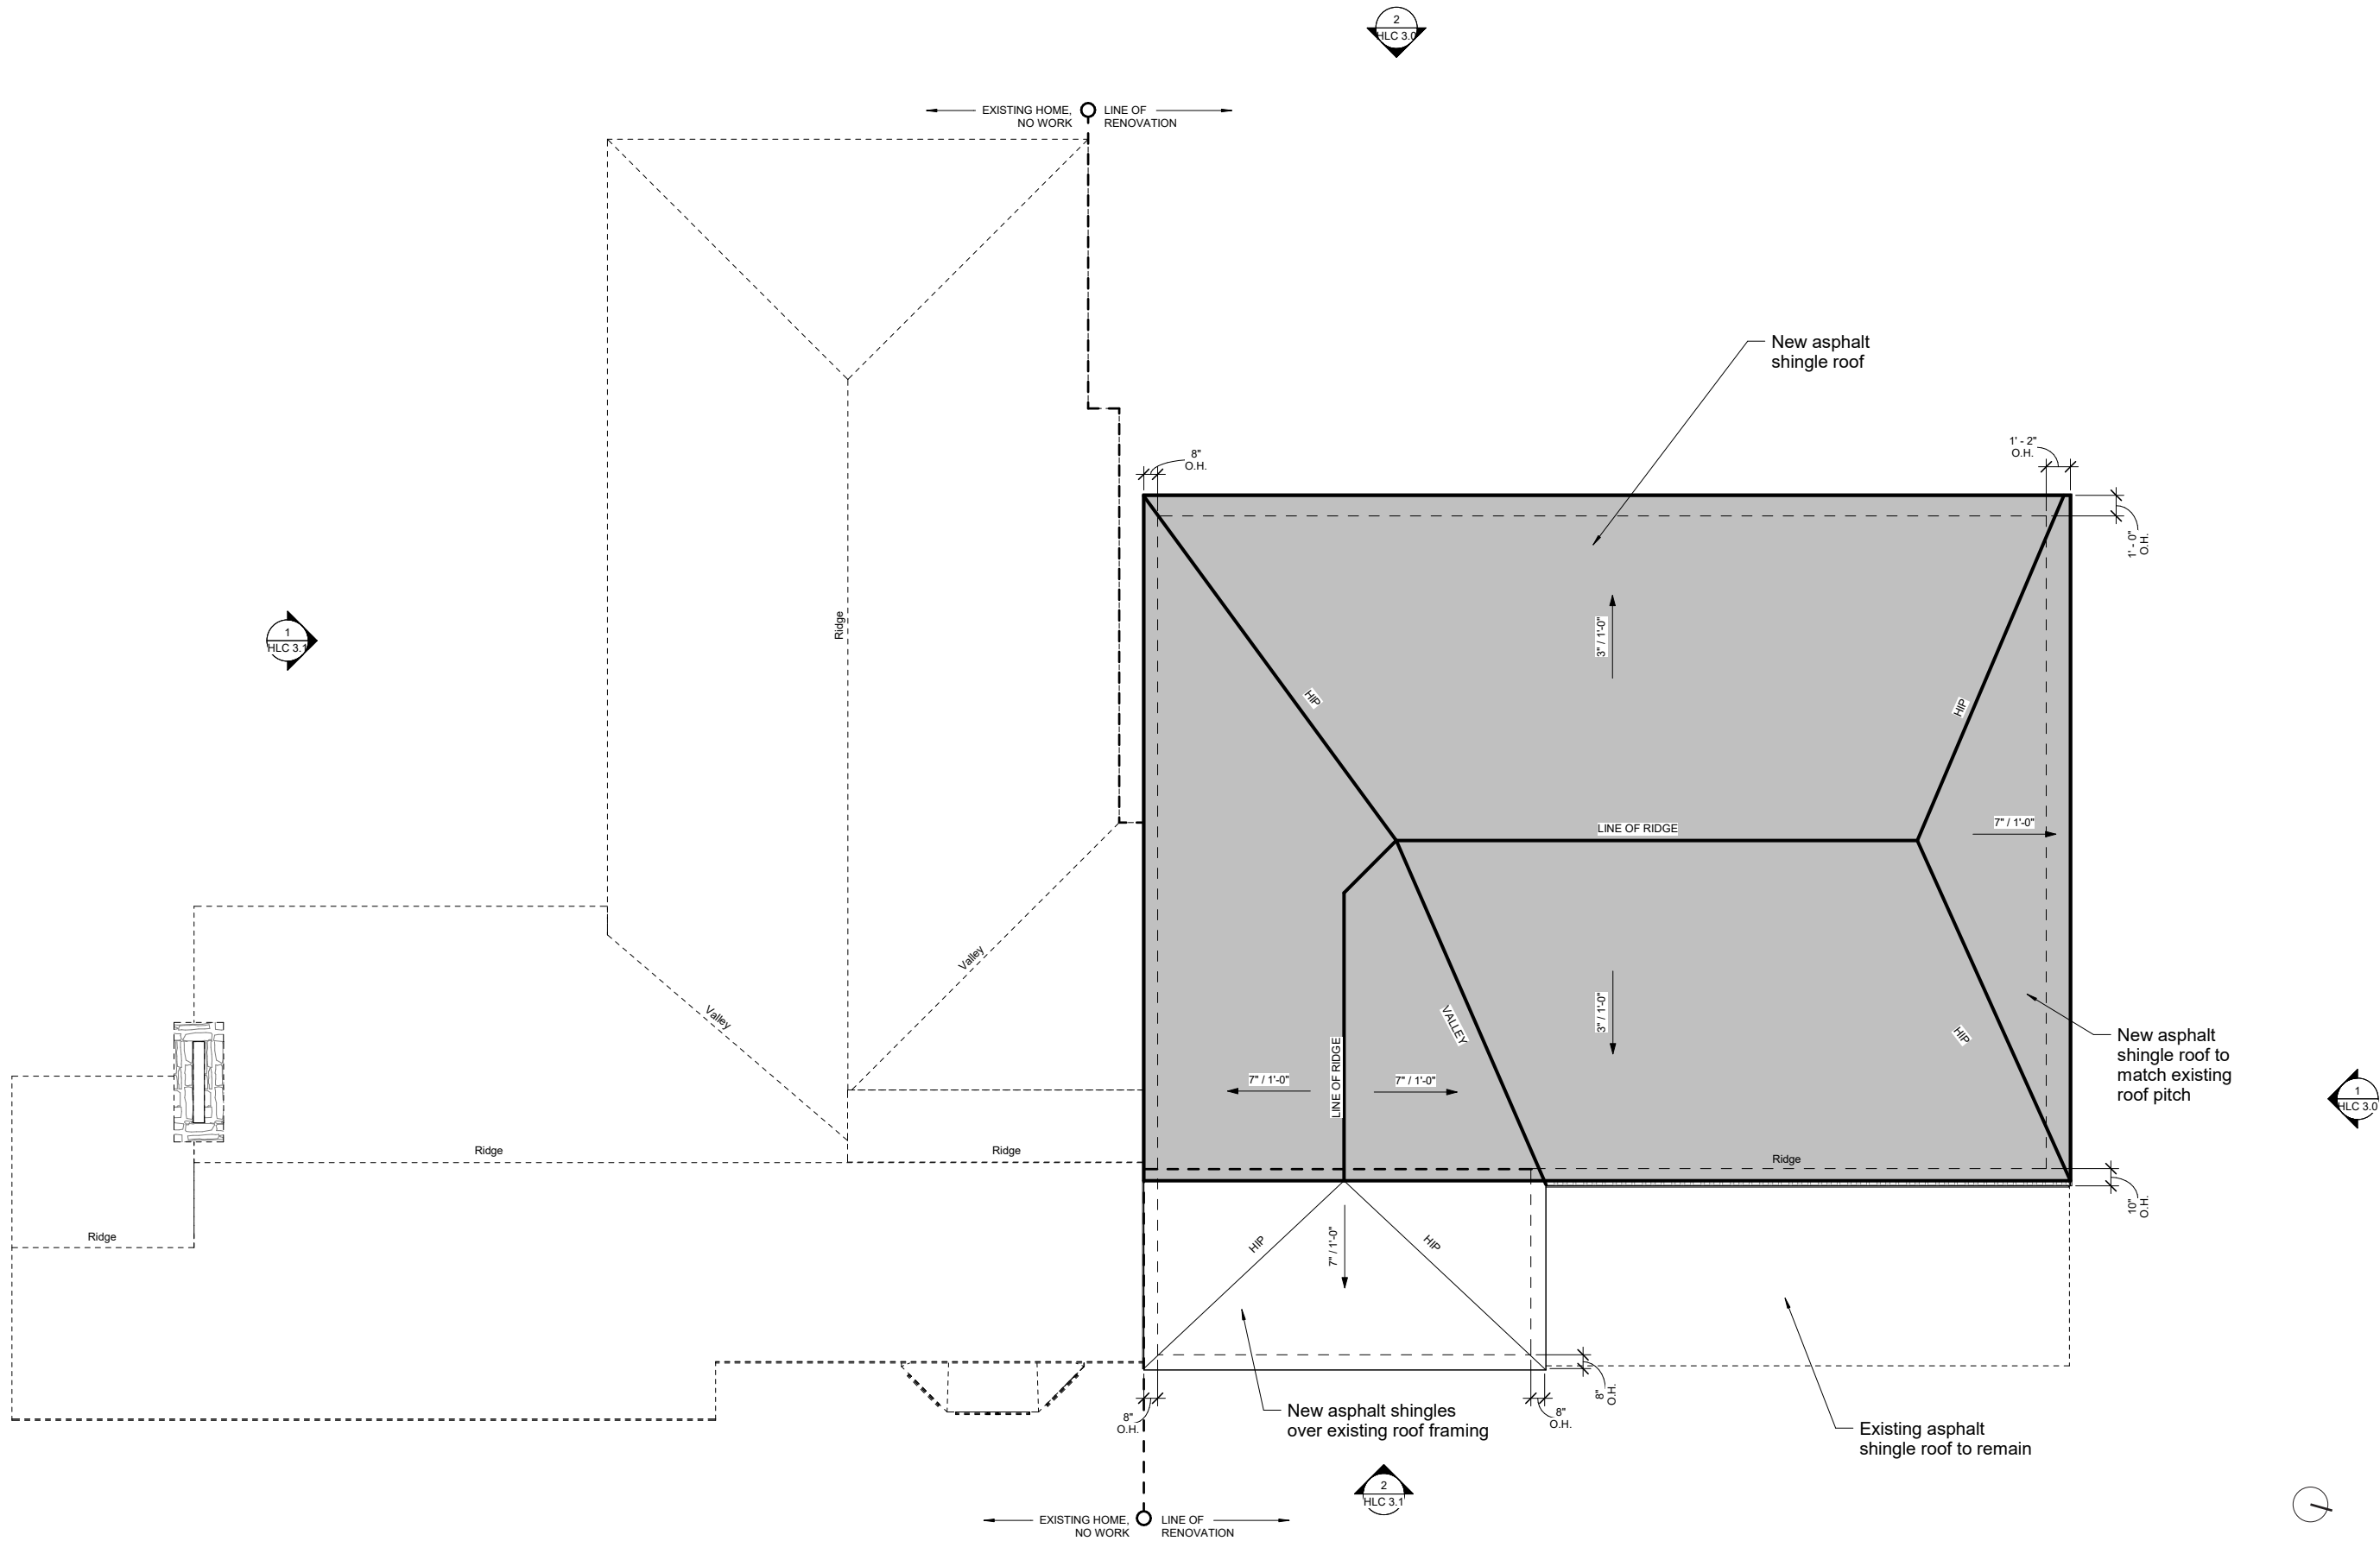



Addition to begin 6” behind existing roof pitch

Addition roof ridge 1’-6” below existing tower

Addition inset 1’-0” from existing roof

Restore to original roof pitch at rear



Note: existing trees to remain

Contact	Project Address	Location	Date	Image
Michael Hsu Office Of Architecture	4910 Burnet Road Austin, Texas 78756 (512) 706.4303	5312 Shoal Creek Blvd. Austin, Texas	26 April 2021	Rendering- Front Elevation, Shoal Creek Blvd.



Addition to begin 6” behind
existing roof pitch

Addition inset
from existing roof

Restore original roof
pitch & quoining



Note: existing trees to remain

Michael Hsu
Office Of Architecture




Contact
4910 Burnet Road
Austin, Texas 78756
(512) 706.4303




Project Address
5312 Shoal Creek Blvd.

Location
Austin, Texas

Date
26 April 2021

Image
Rendering- North Elevation

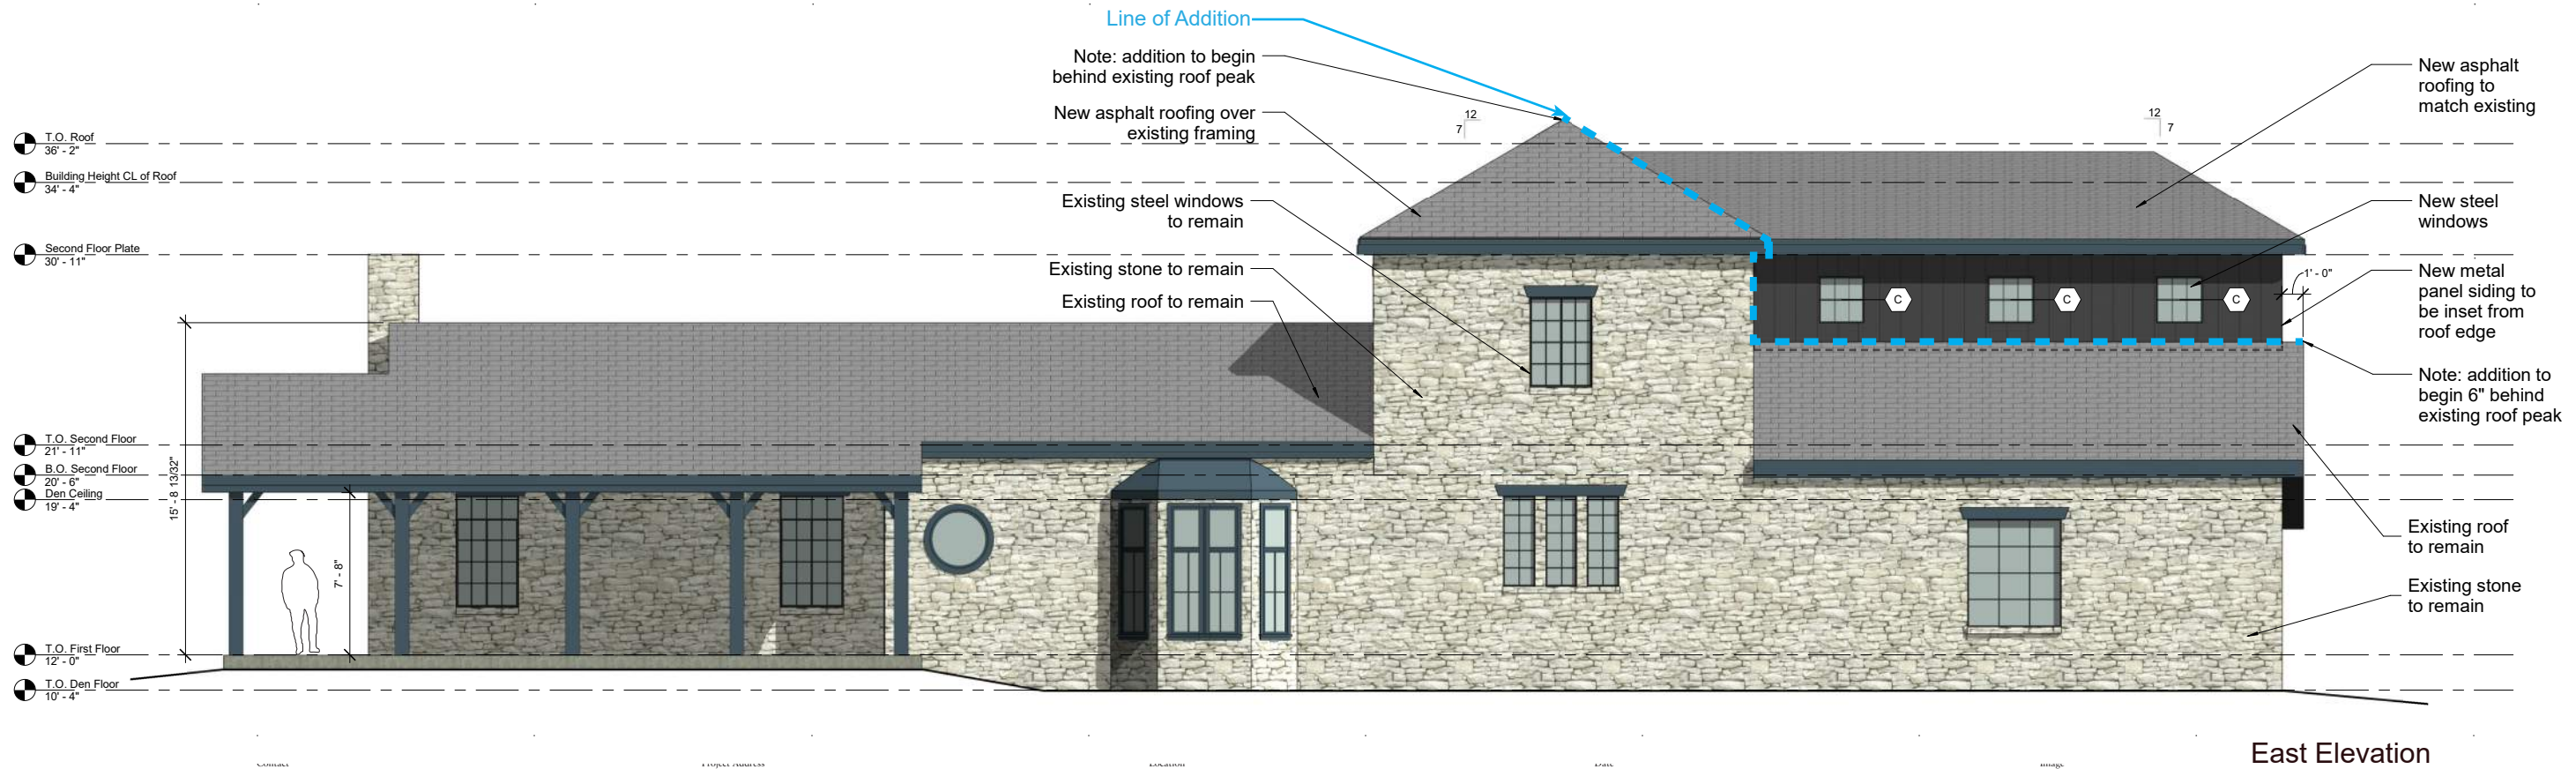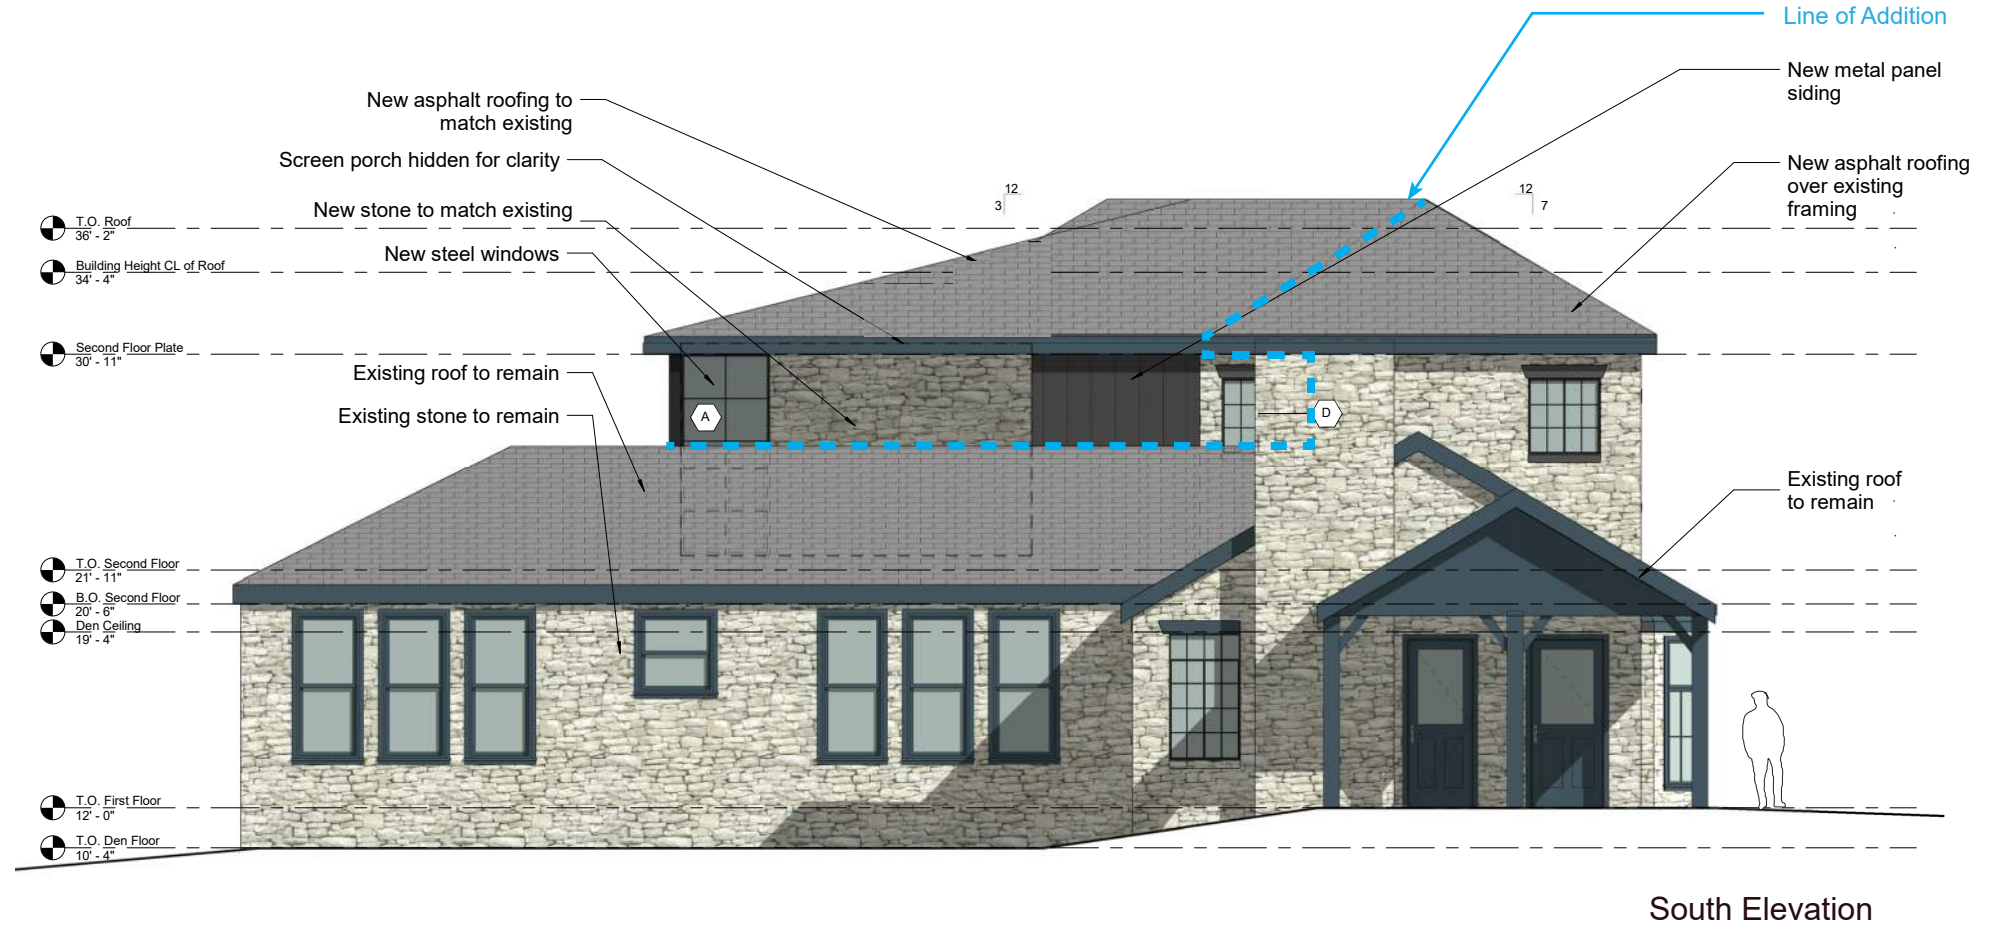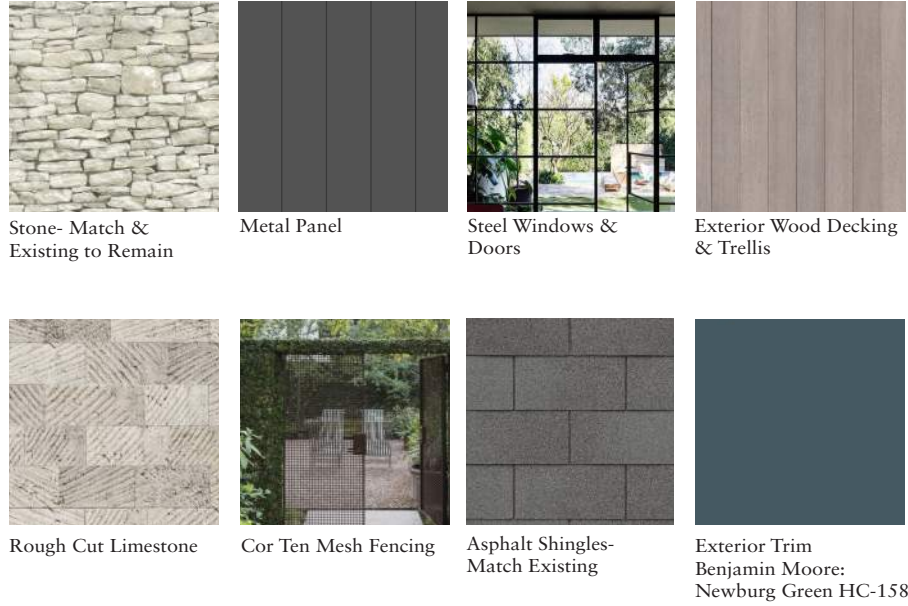

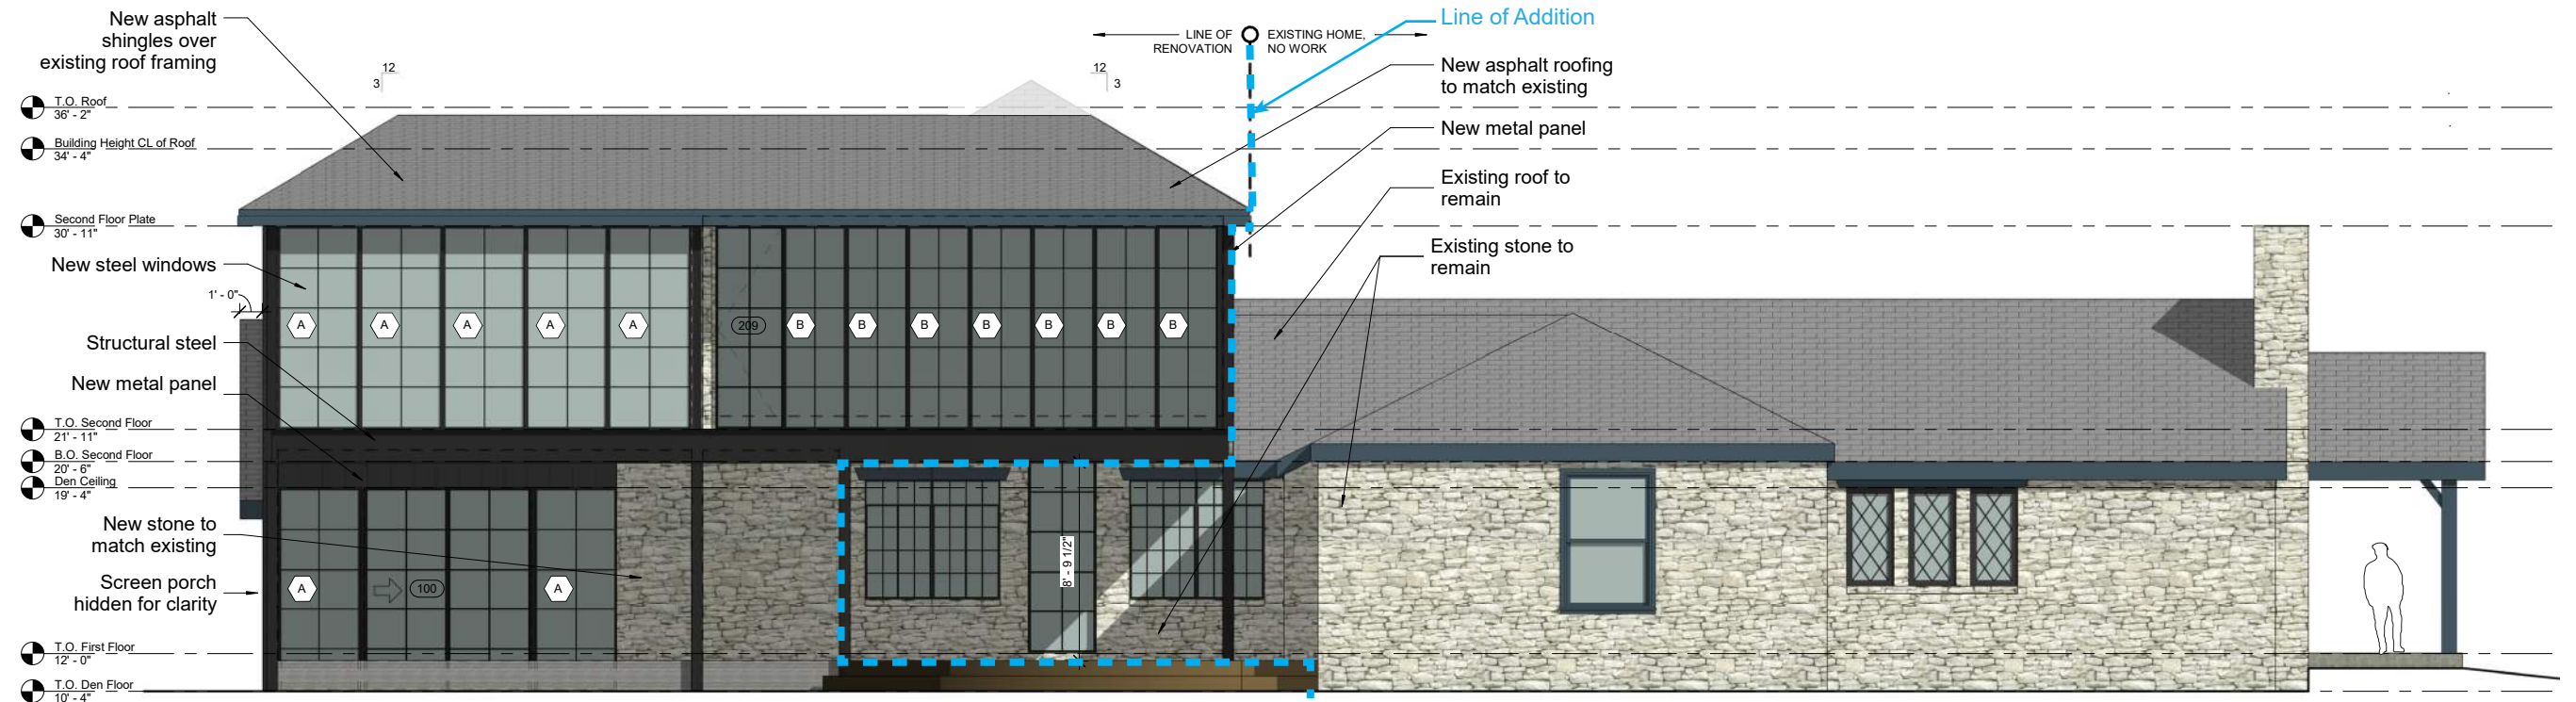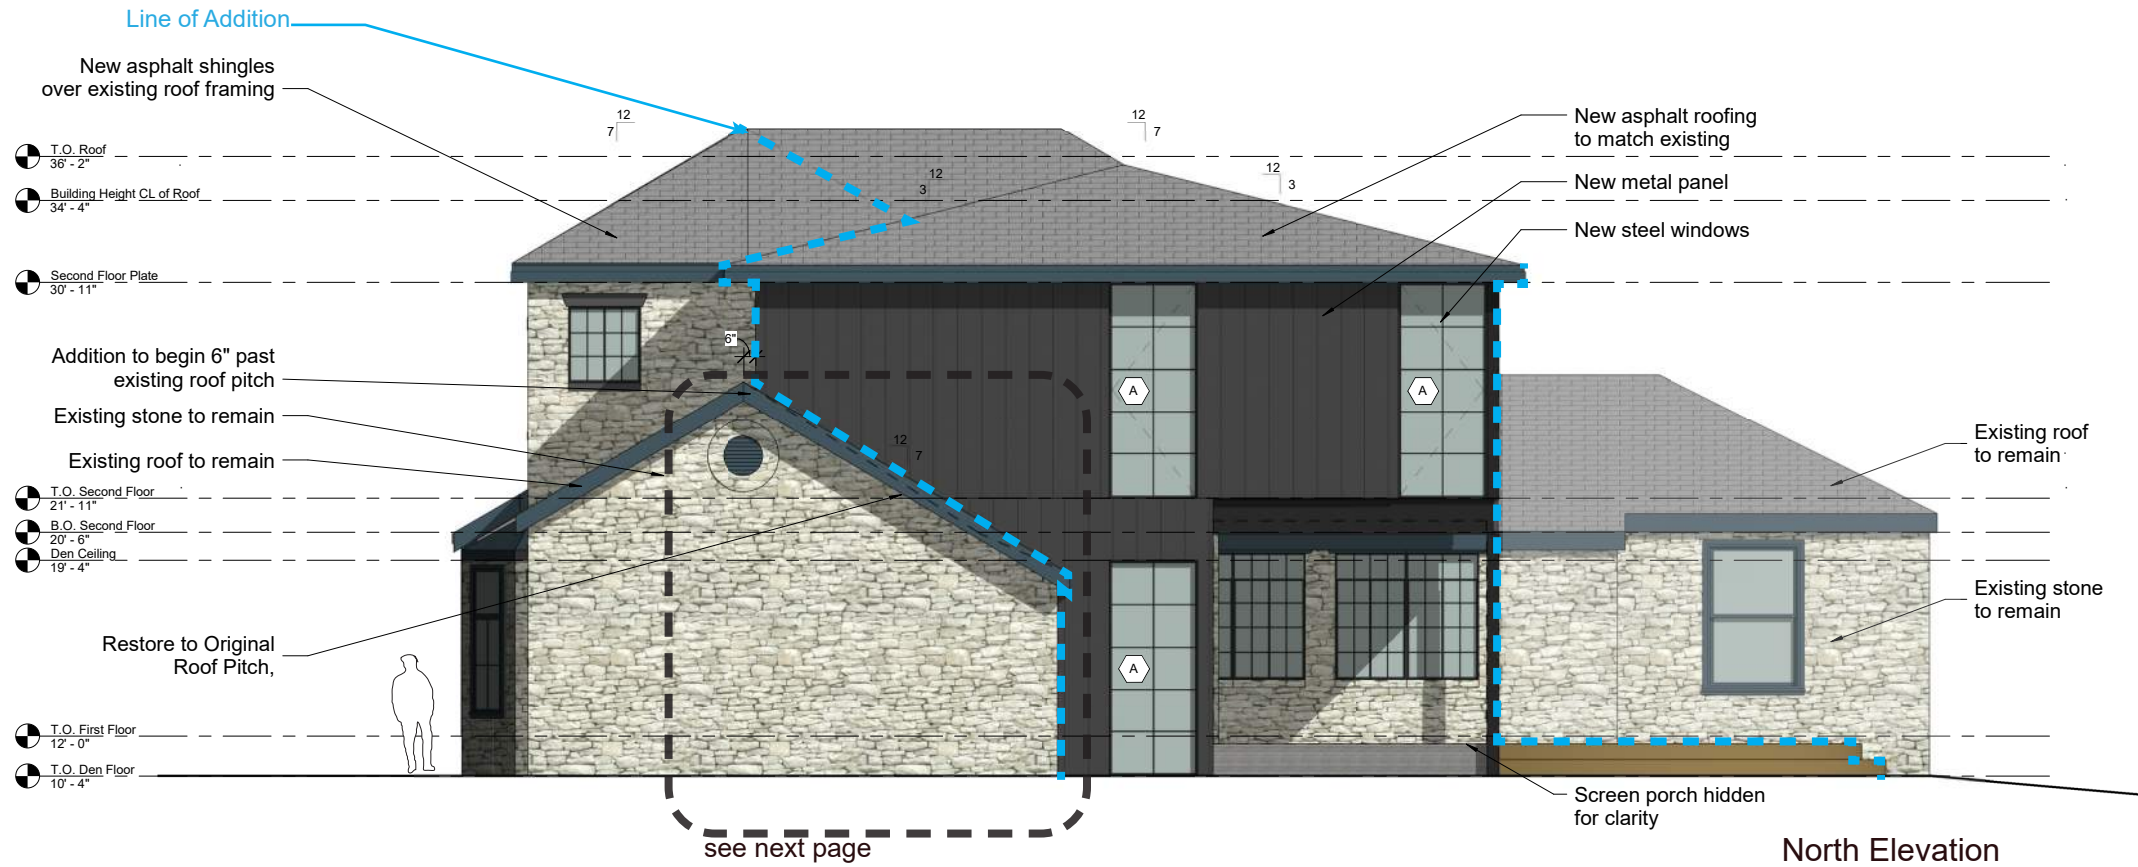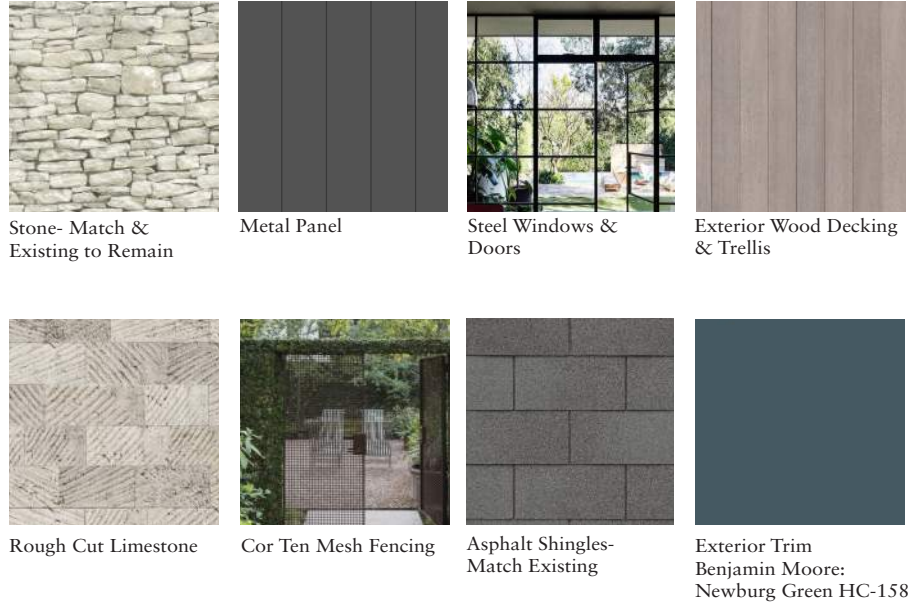




Remove circa 1960's broken pitch roof, restore original pitch & restore quoining.

Remove circa 1960's addition. Restore to stone & new glazing.

Existing North Elevation

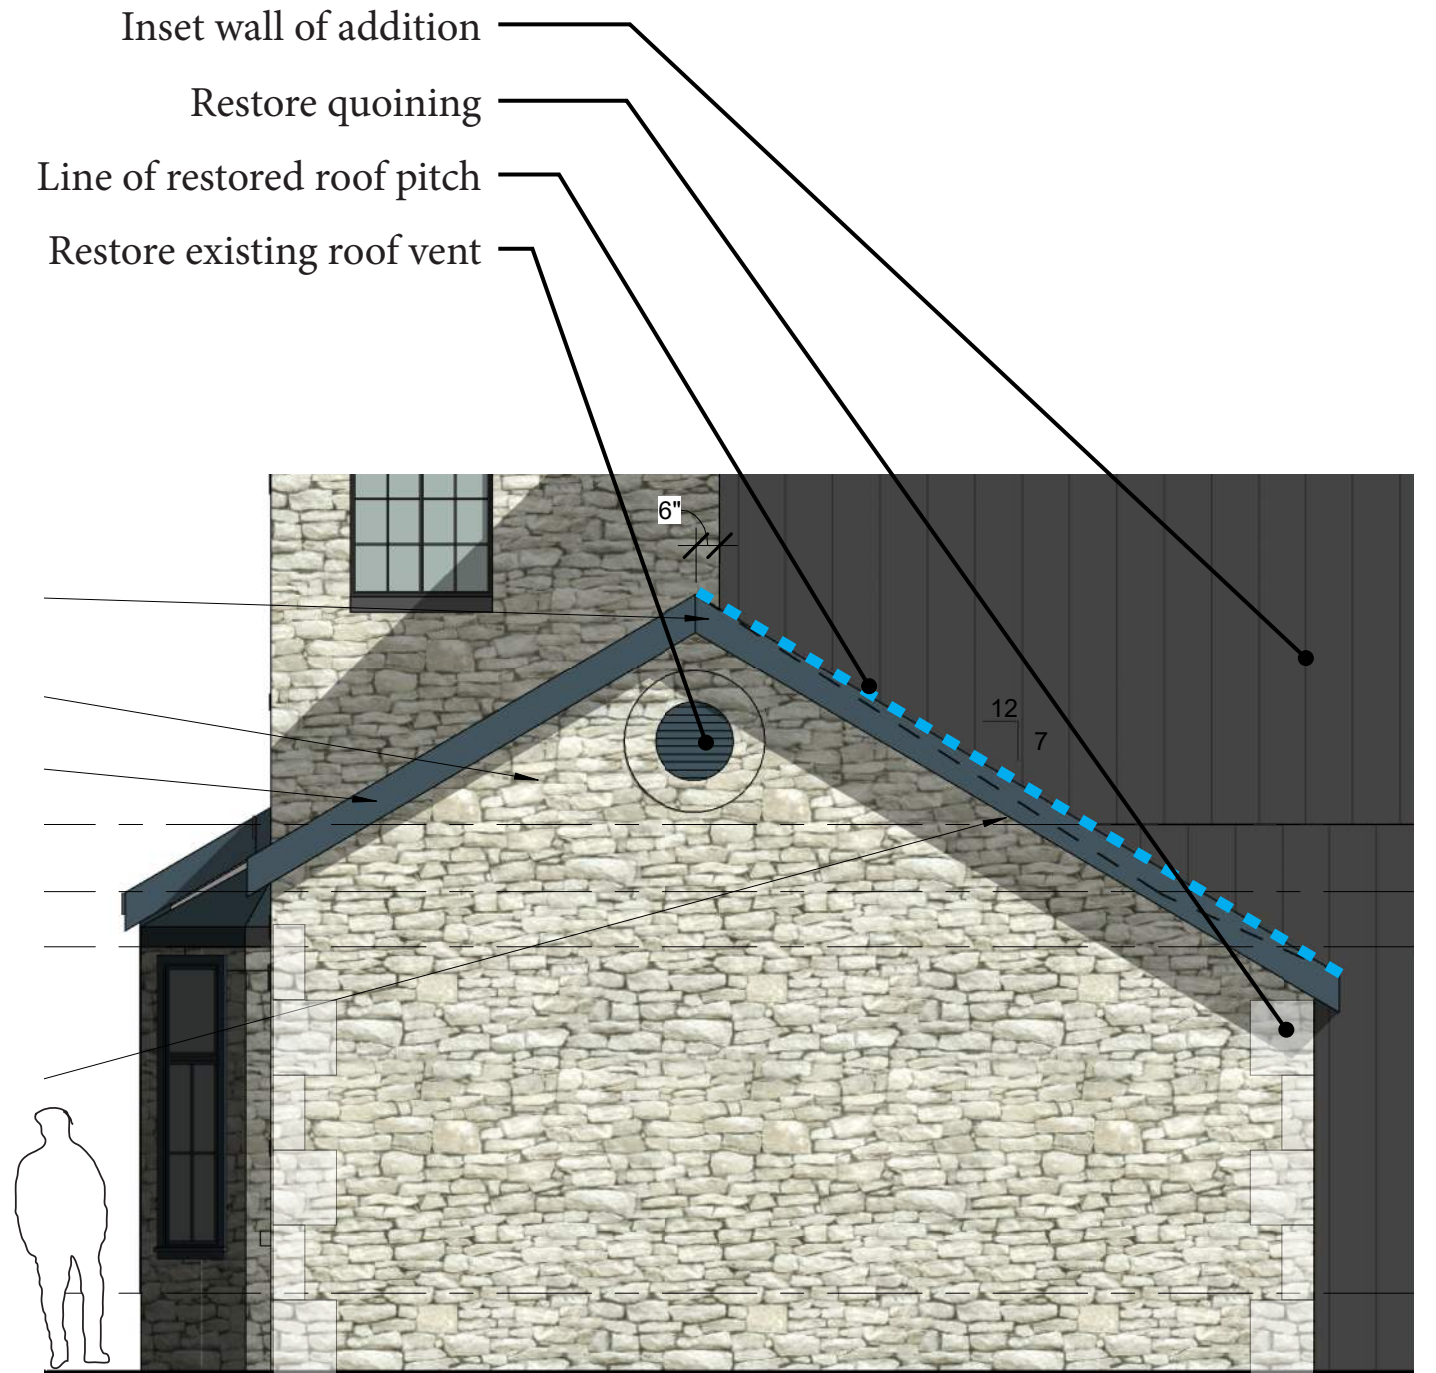

Proposed North Elevation