


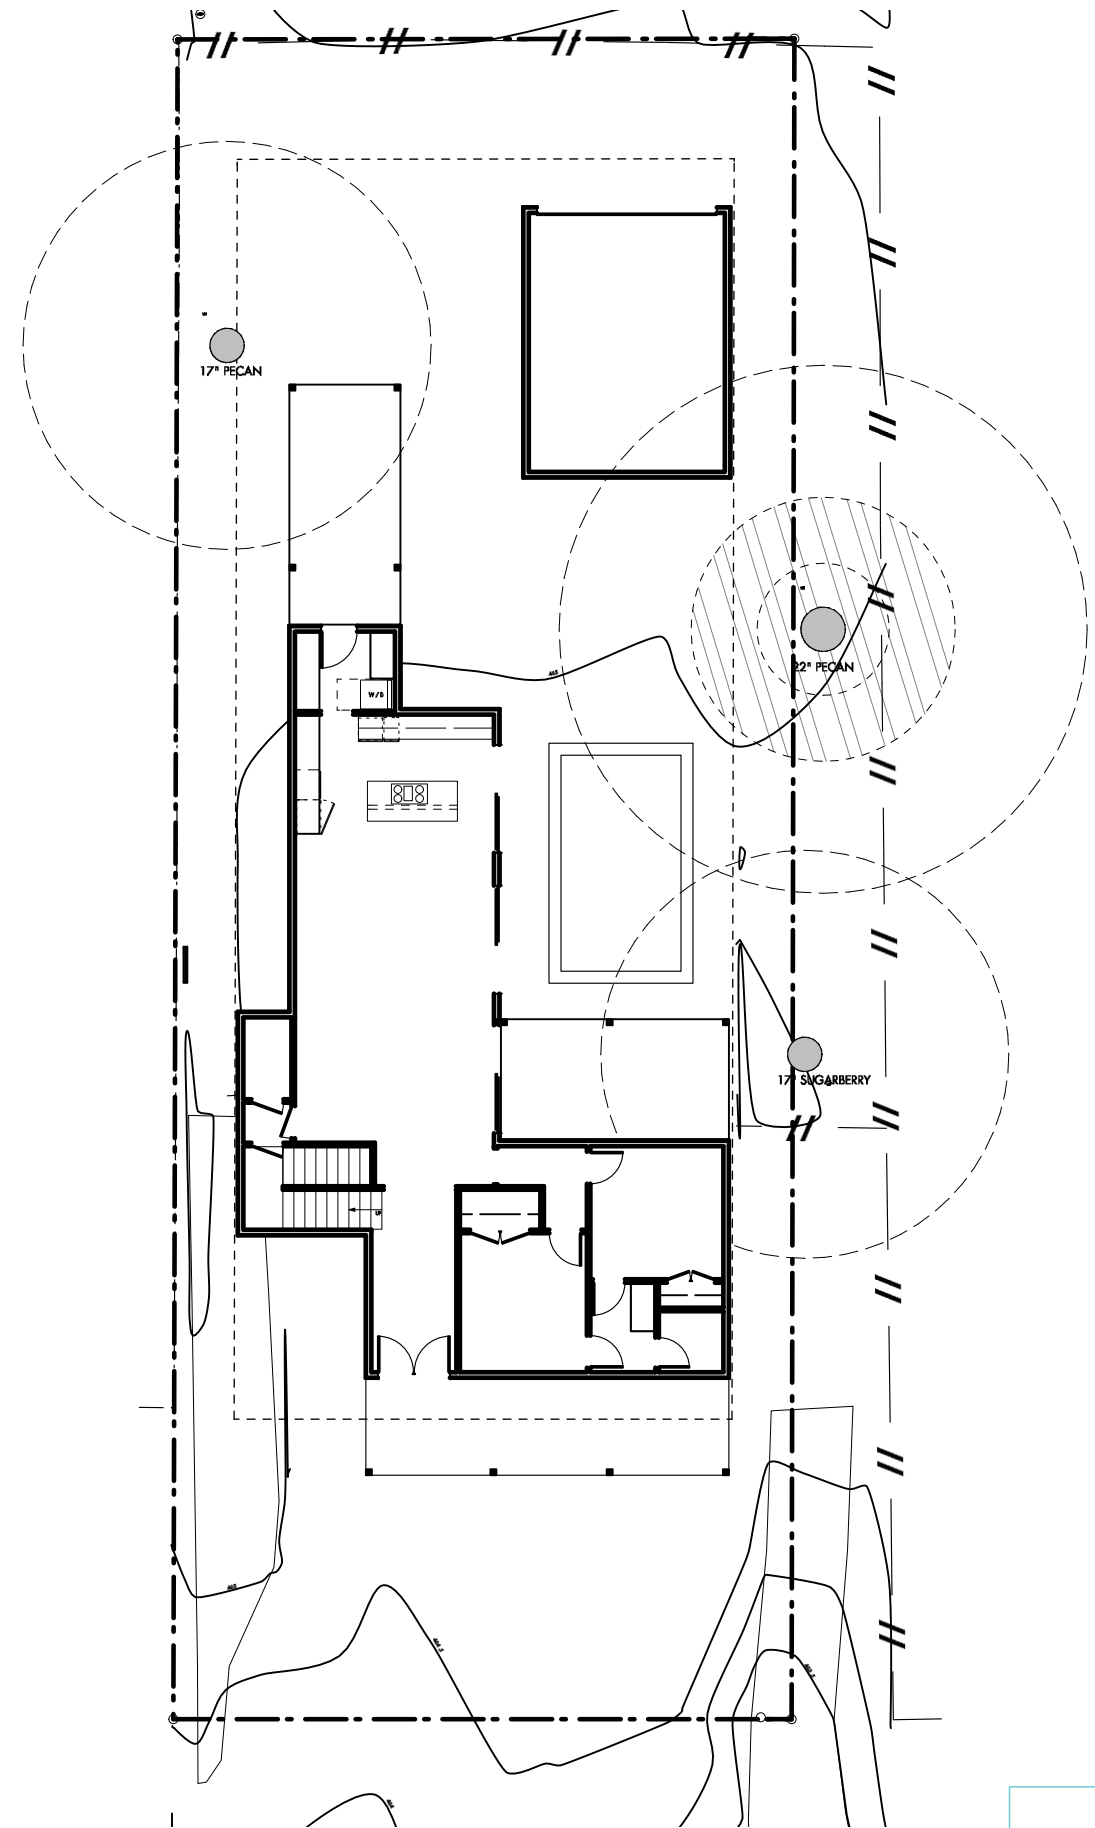

CAUTION: DO NOT SCALE DRAWINGS
THESE DRAWINGS ARE THE PROPERTY OF
THE ARCHITECT AND MAY ONLY BE USED
IN CONJUNCTION WITH THIS PROJECT

SET ISSUE
19 May 2021 | SD Plan

DRAWN BY
bj

PROJECT
1611 Canterbury
1611 Canterbury St. Austin, Texas 78702

DRAWING TITLE
SITE PLAN

DTA
DESIGNTRAIT ARCHITECTS

