



SCALE: 3/32" = 1'-0"

ELEVATIONS



BUILDING ELEVATIONS - RENDERING

N.T.S.

Design #

0623131A

Sheet 3 of 8

Location

#4547

Address

600 CONGRESS AVE STE C150
AUSTIN, TX

Acct. Rep. KRISTEN HAMILTON
Coordinator A. MCCANN

Designer H. PAYNE

Date 08/30/19

Approval/Date

Date	
Sales	
Estimating	
Art	
Engineering	
Landlord	

Revision/Date

chandersigns.com



This drawing is the property of Chandler Signs, LLC
and all rights to its use for the reproduction are reserved
by Chandler Signs, LLC.

National Headquarters 14201 Sovereign Road #101
Fort Worth, TX 76155
(214)902-2000 Fax (214)902-2044

San Antonio 17319 San Pedro Ave
Ste 200
San Antonio, TX 78232
(210)349-3804 Fax (210)349-8724

West Coast 3220 Executive Ridge Dr
Ste 250
Vista, CA 92081
(760) 734-1708 Fax (760) 734-3752

Northeast US 2301 River Road
Ste 201
Louisville, KY 40206
(502) 897-8800 Cell (502) 554-2575

Florida 2584 Sand Hill Point Circle
Davenport, FL 33837
(863) 420-1100 Fax (863) 424-1160

Georgia 111 Woodstone Place
Dawsonville, GA 30534
(678) 725-8852 Fax (210) 349-8724

South Texas PO BOX 125 206 Doral Drive
Portland, TX 78374
(817) 265-5599 Fax (817) 643-6533




THIS SIGN IS INTENDED TO BE INSTALLED
IN ACCORDANCE WITH ARTICLE 600 OF THE
NATIONAL ELECTRICAL CODE AND/OR OTHER
APPLICABLE LOCAL CODES. THIS INCLUDES
PROPER GROUNDING & BONDING OF THE SIGN.
SIGN WILL BEAR UL LABEL(S).

FINAL ELECTRICAL
CONNECTION BY
CUSTOMER



RENDERING

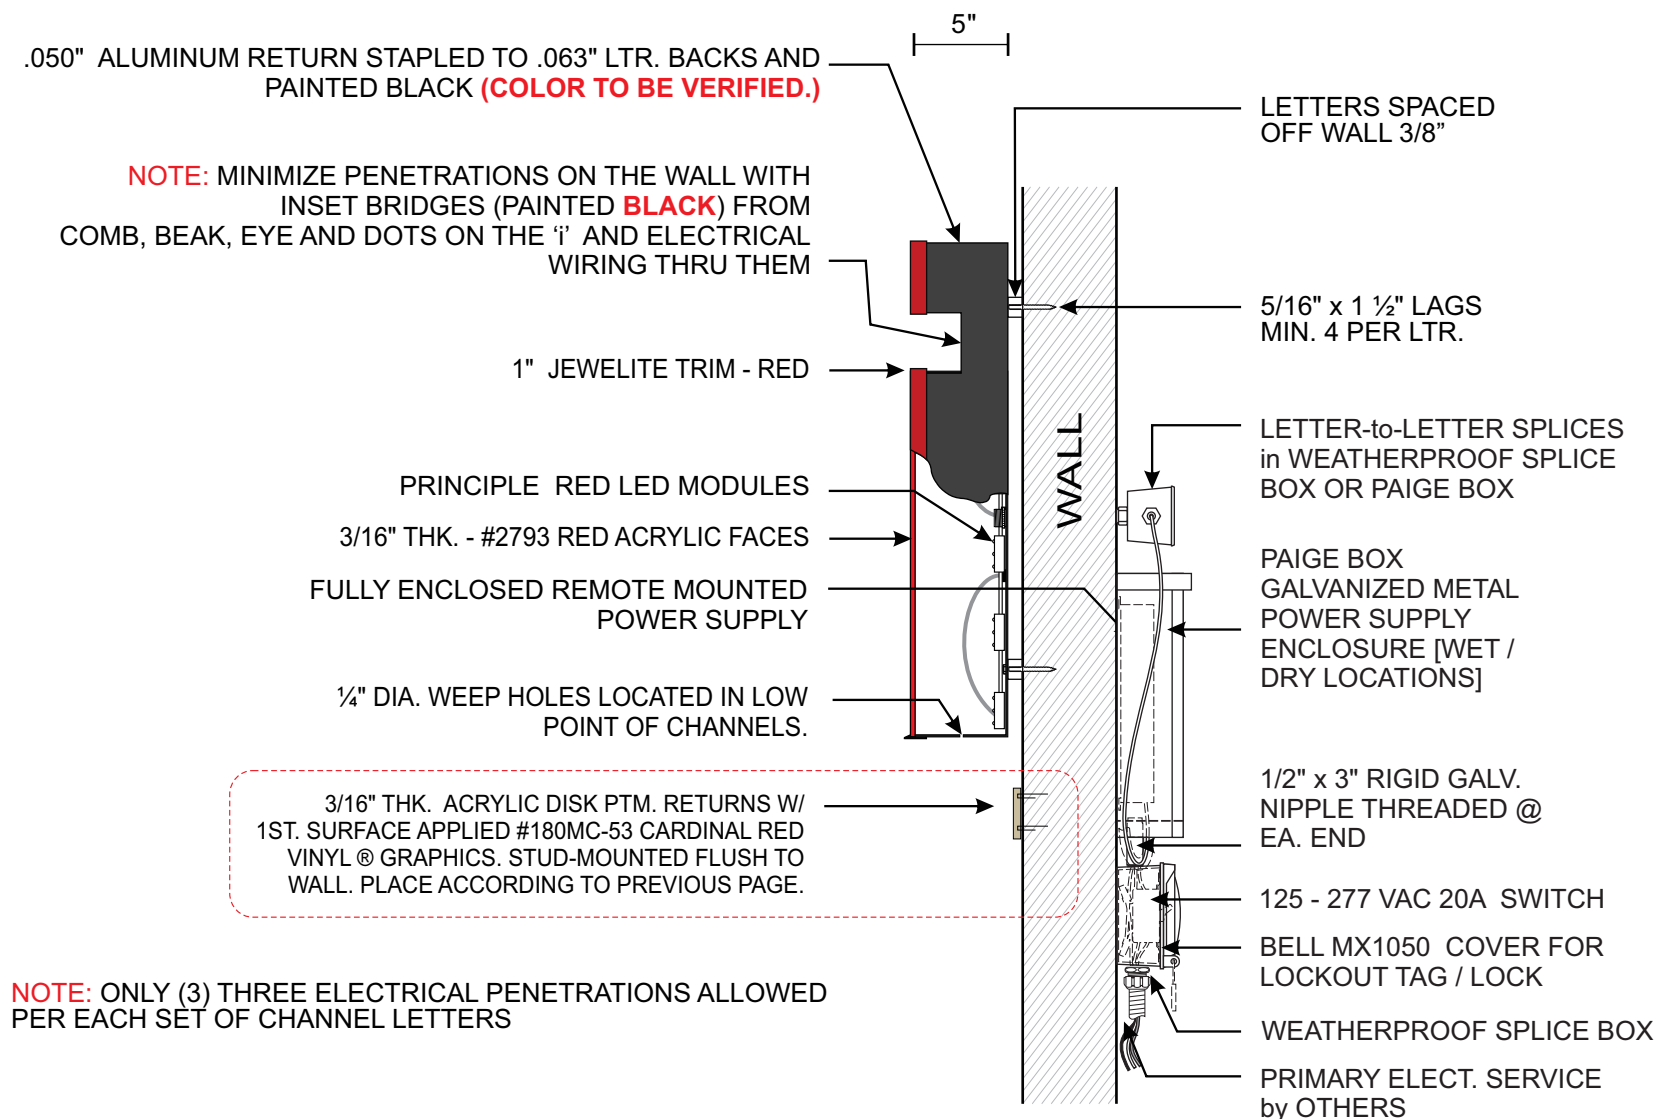

CFA - PCL

NOT TO SCALE

Design #	
0623131A	
Sheet	5 of 8
Location	
#4547	
Address	
600 CONGRESS AVE STE C150 AUSTIN, TX	
Acct. Rep.	KRISTEN HAMILTON
Coordinator	A. MCCANN
Designer	H. PAYNE
Date	08/30/19
Approval/Date	
Date	
Sales	
Estimating	
Art	
Engineering	
Landlord	
Revision/Date	


chandlersigns.com

This drawing is the property of Chandler Signs, LLC and all rights to its use for the reproduction are reserved by Chandler Signs, LLC.

National Headquarters	14201 Sovereign Road #101 Fort Worth, TX 76155 (214) 902-2000 Fax (214) 902-2044
San Antonio	17319 San Pedro Ave Ste 200 San Antonio, TX 78232 (210) 349-3804 Fax (210) 349-8724
West Coast	3220 Executive Ridge Dr Ste 250 Vista, CA 92081 (760) 734-1708 Fax (760) 734-3752
Northeast US	2301 River Road Ste 201 Louisville, KY 40206 (502) 897-9800 Cell (502) 554-2575
Florida	2584 Sand Hill Point Circle Davenport, FL 33837 (863) 600-1100 Fax (863) 424-1160
Georgia	111 Woodstone Place Dawsonville, GA 30534 (678) 725-8852 Fax (210) 349-8724
South Texas	PO BOX 125 206 Doral Drive Portland, TX 78374 (361) 563-5599 Fax (361) 643-6533

THIS SIGN IS INTENDED TO BE INSTALLED IN ACCORDANCE WITH ARTICLE 600 OF THE NATIONAL ELECTRICAL CODE AND/OR OTHER APPLICABLE LOCAL CODES. THIS INCLUDES PROPER GROUNDING & BONDING OF THE SIGN. SIGN WILL BEAR UL LABEL(S).

**FINAL ELECTRICAL
CONNECTION BY
CUSTOMER**

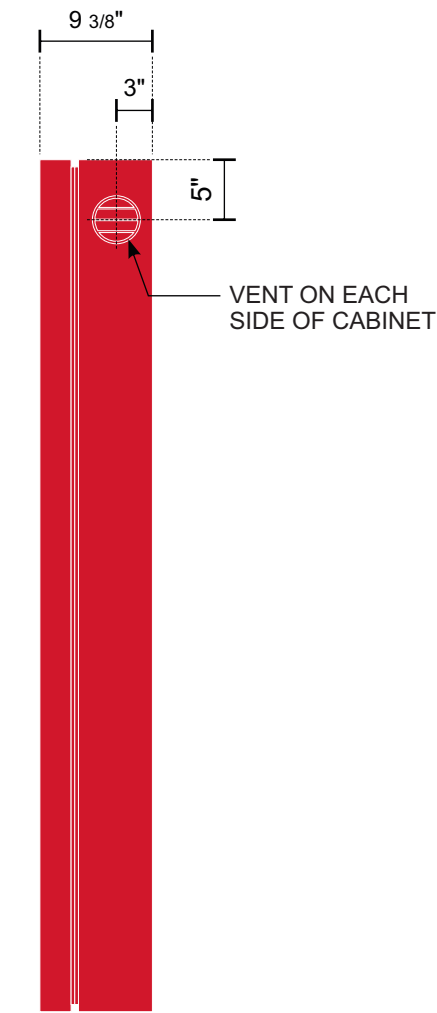

END VIEW

B

CFA - S/F WALL BLEED SIGN

ONE (1) REQUIRED - MANUFACTURE AND INSTALL


SCALE: 3/4" = 1'-0"

35 SQ. FT.

S/F RETAINERLESS EXTRUDED ALUM. WALL CABINET. WHITE BLEED 3M PANOGRAPHIC III FLEX FACE WITH 3M #3630-53 CARDINAL RED TRANSLUCENT VINYL APPLIED 1ST SURFACE. CABINET TO BE PAINTED GENESIS M SINGLE STAGE (G2-SERIES) RED #48247. **INTERNALLY ILLUMINATED 7100K WHITE LED'S.**

DAL - MANUFACTURING
NEW CFA LOGO

Design #	
0623131A	
Sheet	6 of 8
Location	
#4547	
Address	
600 CONGRESS AVE STE C150 AUSTIN, TX	
Acct. Rep.	KRISTEN HAMILTON
Coordinator	A. MCCANN
Designer	H. PAYNE
Date	08/30/19
Approval/Date	
Date	
Sales	
Estimating	
Art	
Engineering	
Landlord	
Revision/Date	
chandlersigns.com	
	
This drawing is the property of Chandler Signs, LLC and all rights to its use for the reproduction are reserved by Chandler Signs, LLC.	
National Headquarters	14201 Sovereign Road #101 Fort Worth, TX 76155 (214)902-2000 Fax(214)902-2044
San Antonio	17319 San Pedro Ave Ste 200 San Antonio, TX 78232 (210)349-3804 Fax (210)349-8724
West Coast	3220 Executive Ridge Dr Ste 250 Vista, CA 92081 (760) 734-1708 Fax (760) 734-3752
Northeast US	2301 River Road Ste 201 Louisville, KY 40206 (502) 897-8800 Cell (502) 554-2575
Florida	2584 Sand Hill Point Circle Davenport, FL 33837 (863) 420-1100 Fax (863) 424-1160
Georgia	111 Woodstone Place Dawsonville, GA 30534 (678) 725-8852 Fax (210) 349-8724
South Texas	PO BOX 125 206 Doral Drive Portland, TX 78374 (817) 265-5599 Fax (817) 643-6533
 THIS SIGN IS INTENDED TO BE INSTALLED IN ACCORDANCE WITH ARTICLE 600 OF THE NATIONAL ELECTRICAL CODE AND/OR OTHER APPLICABLE LOCAL CODES. THIS INCLUDES PROPER GROUNDING & BONDING OF THE SIGN. SIGN WILL BEAR UL LABEL(S).	
FINAL ELECTRICAL CONNECTION BY CUSTOMER	
	
B	

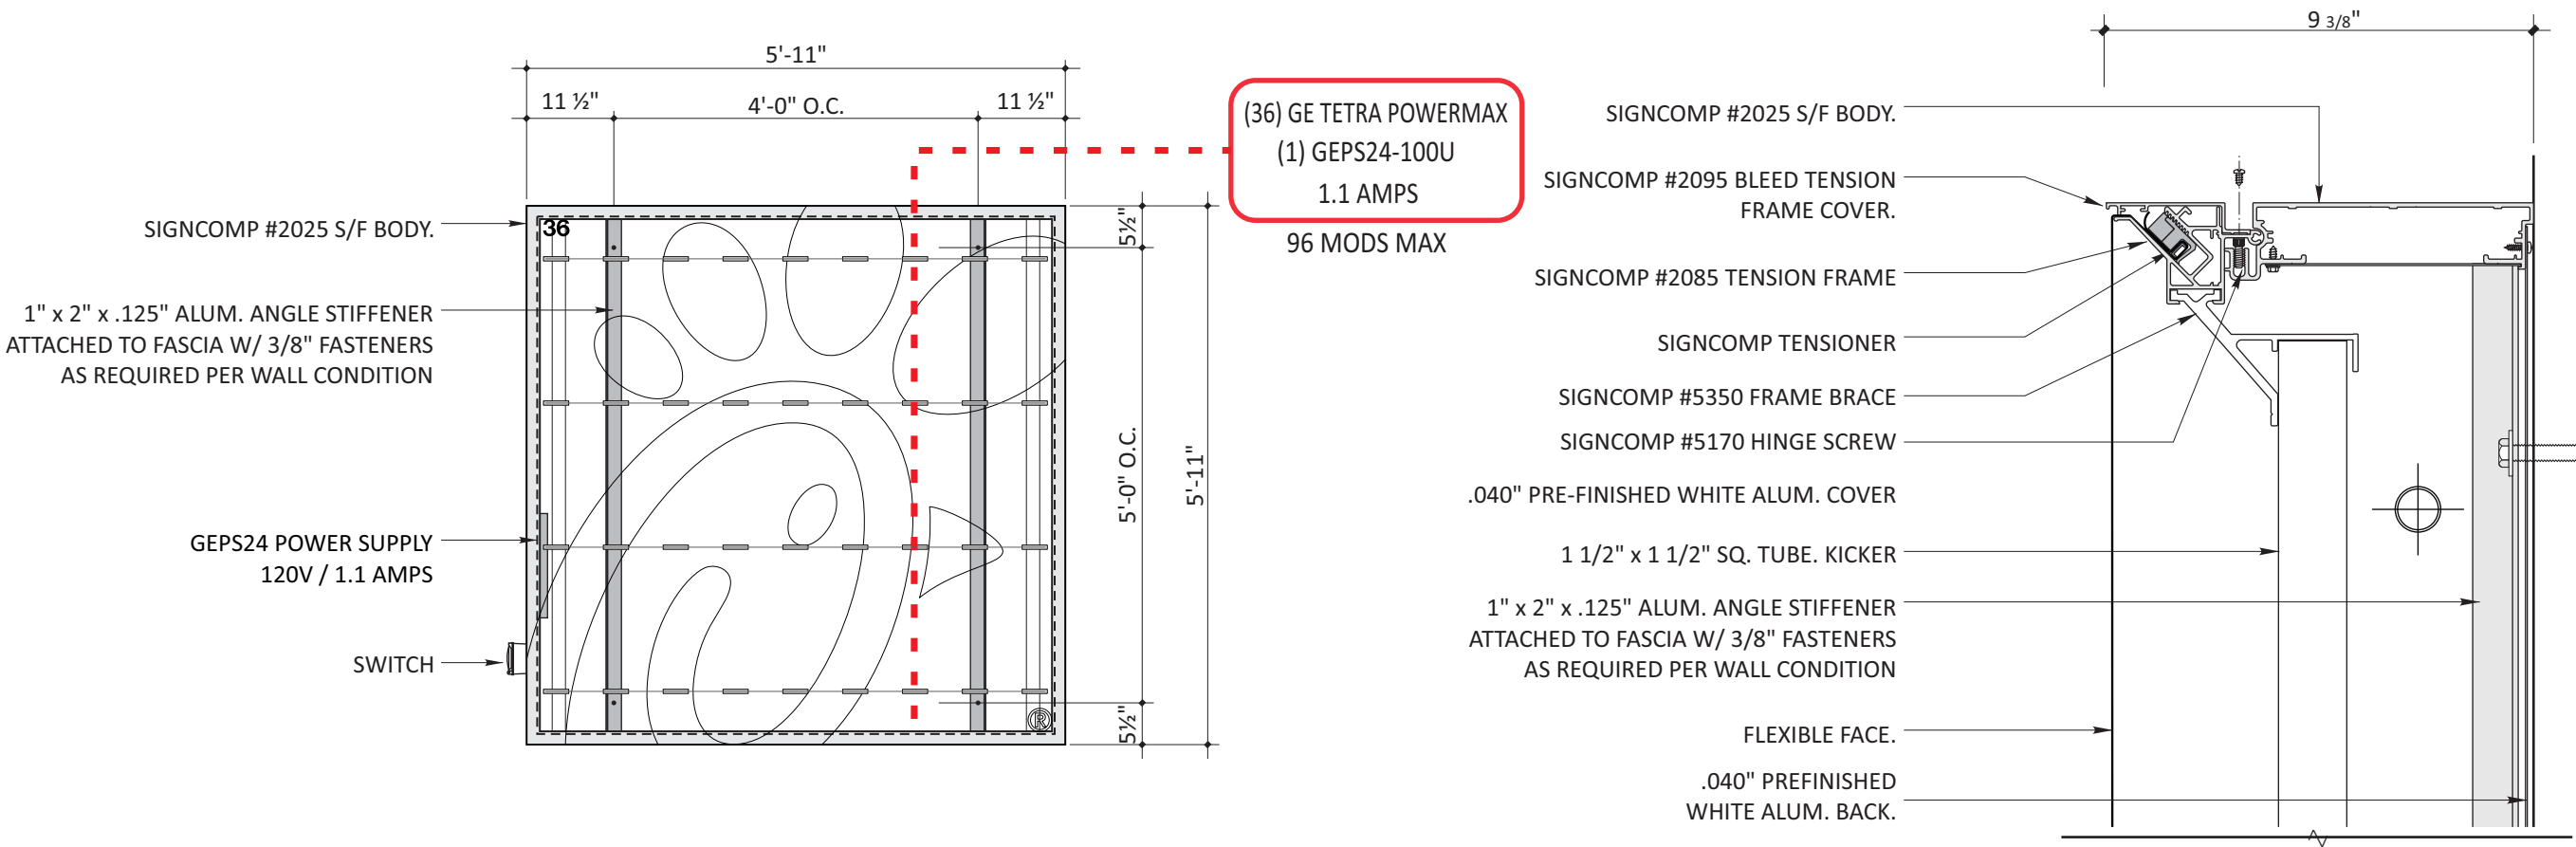

LED DIAGRAM/ FRAMING DETAIL SCALE 1"=1'-0"

SECTION DETAIL SCALE 3"=1'

(10) REQUIRED MANUFACTURE AND INSTALL
GE TETRA POWER MAX L.E.D. (1.5/ft)
TOTAL MODULES = 36 (24ft) PER CABINET
TOTAL AMPS = 1.1 AMPS EACH
(1) 120v, 20 AMP CIRCUIT REQUIRED
INSTALL PRIMARY PER N.E.C.
U.L. LABEL REQUIRED
INSTALL SIGNAGE PER N.E.C.

Design #

0623131A

Sheet

7 of 8

Location

#4547

Address

600 CONGRESS AVE STE C150
AUSTIN, TX

Acct. Rep.
Coordinator

KRISTEN HAMILTON
A. MCCANN

Designer

H. PAYNE

Date

08/30/19

Approval/Date

Date

Sales

Estimating

Art

Engineering

Landlord

Revision/Date

chandlersigns.com

CHANDLER
SIGNS

This drawing is the property of Chandler Signs, LLC and all rights to its use for the reproduction are reserved by Chandler Signs, LLC.

National Headquarters

14201 Sovereign Road #101
Fort Worth, TX 76155
(214)902-2000 Fax (214)902-2044

San Antonio

17319 San Pedro Ave
Ste 200
San Antonio, TX 78232
(210)349-3804 Fax (210)349-8724

West Coast

3220 Executive Ridge Dr
Ste 250
Vista, CA 92081
(760) 734-1708 Fax (760) 734-3752

Northeast US

2301 River Road
Ste 201
Louisville, KY 40206
(502) 897-8800 Cell (502) 554-2575

Florida

2584 Sand Hill Point Circle
Davenport, FL 33837
(863) 420-1100 Fax (863) 424-1160

Georgia

111 Woodstone Place
Dawsonville, GA 30534
(678) 725-8852 Fax (210) 349-8724

South Texas

PO BOX 125 206 Doral Drive
Portland, TX 78374
(817) 265-5999 Fax (817) 643-6533



UL

THIS SIGN IS INTENDED TO BE INSTALLED IN ACCORDANCE WITH ARTICLE 600 OF THE NATIONAL ELECTRICAL CODE AND/OR OTHER APPLICABLE LOCAL CODES. THIS INCLUDES PROPER GROUNDING & BONDING OF THE SIGN. SIGN WILL BEAR UL LABEL(S).


FINAL ELECTRICAL
CONNECTION BY
CUSTOMER

Chick-fil-A

B

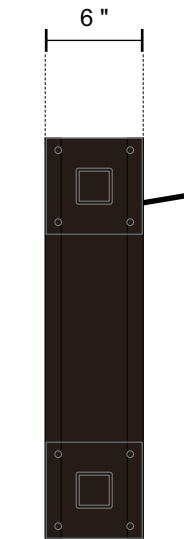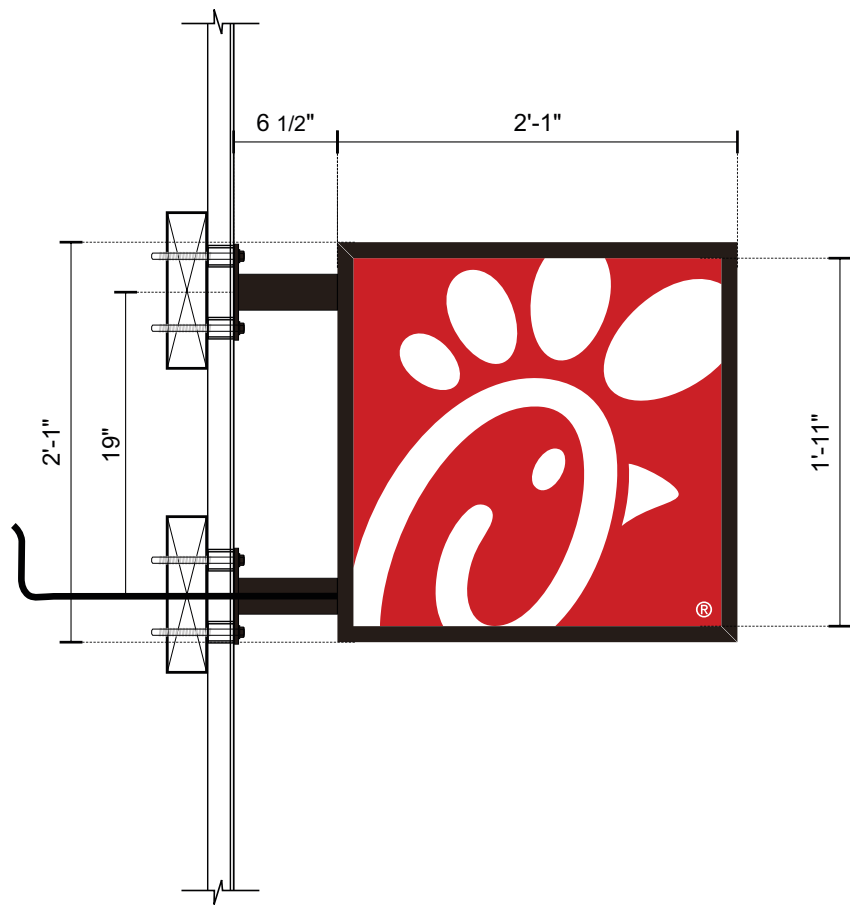

END VIEW

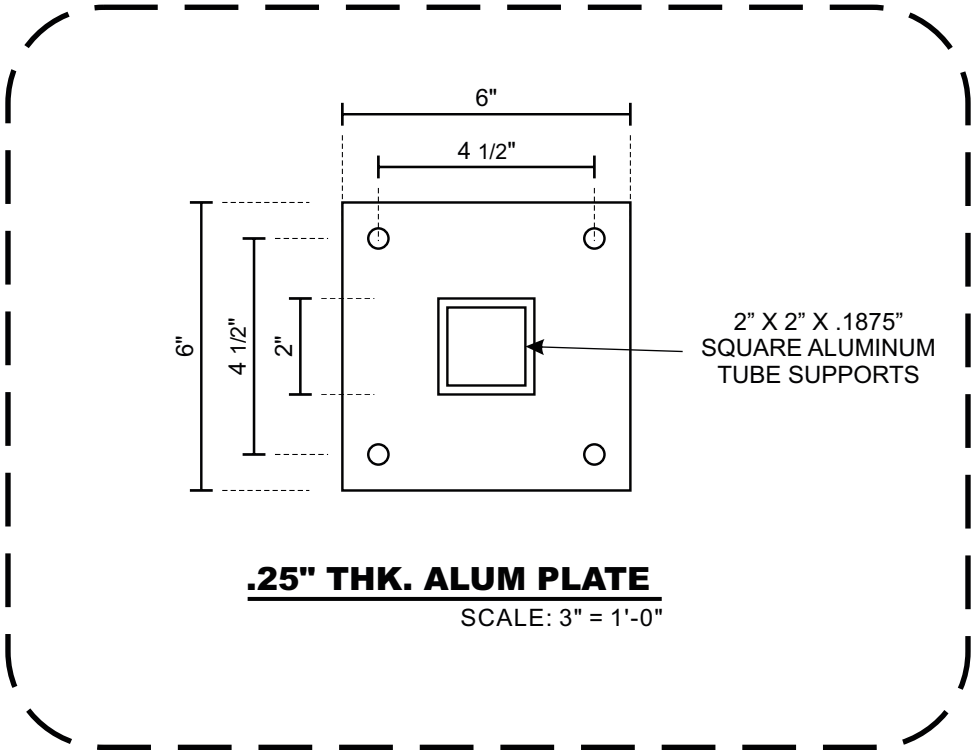

CFA - D/F BLADE SIGN

SCALE: 1" = 1'-0"

ONE (1) REQUIRED - MANUFACTURE AND INSTALL

4.3 SF

MANUFACTURE AND INSTALL ONE (1) ALUM. CONSTRUCTION BLADE SIGN WITH ROUTED ALUMINUM FACES "CHICK-FIL-A" ICON BACKED WITH .125" THK. #7328 WHITE ACRYLIC.


ILLUMINATED WITH 7100k WHITE LED MODULES.

CABINET TO BE PAINTED BLACK.

CUSTOMER TO PROVIDE BLOCKING AS REQUIRED.

TUBE SUPPORTS AND PLATES AND HARDWARE TO BE PTM BLACK

Design #	
0623131A	
Sheet	8 of 8
Location	
#4547	
Address	
600 CONGRESS AVE STE C150 AUSTIN, TX	
Acct. Rep.	KRISTEN HAMILTON
Coordinator	A. MCCANN
Designer	H. PAYNE
Date	08/30/19
Approval/Date	
Date	
Sales	
Estimating	
Art	
Engineering	
Landlord	
Revision/Date	

 

chandlersigns.com



This drawing is the property of Chandler Signs, LLC and all rights to its use for the reproduction are reserved by Chandler Signs, LLC.

National Headquarters	14201 Sovereign Road #101 Fort Worth, TX 76155 (214)902-2000 Fax (214)902-2044
	17319 San Pedro Ave Ste 200 San Antonio, TX 78232 (210)349-3804 Fax (210)349-8724
San Antonio	
West Coast	3220 Executive Ridge Dr Ste 250 Vista, CA 92081 (760) 734-1708 Fax (760) 734-3752
	2301 River Road Ste 201 Louisville, KY 40206 (502) 897-8800 Cell (502) 554-2575
Northeast US	
Florida	2584 Sand Hill Point Circle Davenport, FL 33837 (863) 420-1100 Fax (863) 424-1160
	111 Woodstone Place Dawsonville, GA 30534 (678) 725-8852 Fax (210) 349-8724
Georgia	
South Texas	PO BOX 125 206 Doral Drive Portland, TX 78374 (817) 265-5599 Fax (817) 643-6533

THIS SIGN IS INTENDED TO BE INSTALLED IN ACCORDANCE WITH ARTICLE 600 OF THE NATIONAL ELECTRICAL CODE AND/OR OTHER APPLICABLE LOCAL CODES. THIS INCLUDES PROPER GROUNDING & BONDING OF THE SIGN. SIGN WILL BEAR UL LABEL(S).

FINAL ELECTRICAL CONNECTION BY CUSTOMER

