



Historic Review Application

For Office Use Only
Date of Submission: _____

Case #: _____

Historic Preservation Office approval

Date of Approval: _____

Property Address: 809 E. 9th Street Austin TX 78702

Historic Landmark ☒

Historic District (Local) ☐

National Register Historic District ☐

Historic Landmark or

Historic District Name: Routon-Alvarez-Lopez House

Applicant Name: Rachel Stone, GNDC

Phone #: _____

Email: _____

Applicant Address: 813 E. 8th Street

City: Austin

State: TX

Zip: 78702

Please describe all proposed exterior work with location and materials. If you need more space, attach an additional sheet.

PROPOSED WORK	LOCATION OF PROPOSED WORK	PROPOSED MATERIAL(S)
1) The historic property will be entirely preserved but moved to another location while the present location is under construction. The back porch/ramp, which was added in 2016, will be removed.	The house will be temporarily relocated to 3124 Father Joe Znotas Street 78702	No materials will be added
2) _____ _____ _____	_____ _____ _____	_____ _____ _____
3) _____ _____ _____	_____ _____ _____	_____ _____ _____

Submittal Requirements

1. One set of dimensioned building plans. Plans must: a) specify materials and finishes to be used, and b) show existing *and* proposed conditions for alterations and additions.

Site Plan ☒

Elevations ☐

Floor Plan ☒

Roof Plan ☐

2. Color photographs of building and site:

Elevation(s) proposed to be modified ☐


Detailed view of each area proposed to be modified ☒


*Any changes to these plans must be reviewed and approved by the
Historic Preservation Office and/or Historic Landmark Commission.*

Applicant Signature: _____


Date: 8/5/2021

Submit complete application, drawings, and photos to preservation@austintexas.gov. Call (512) 974-3393 with questions.

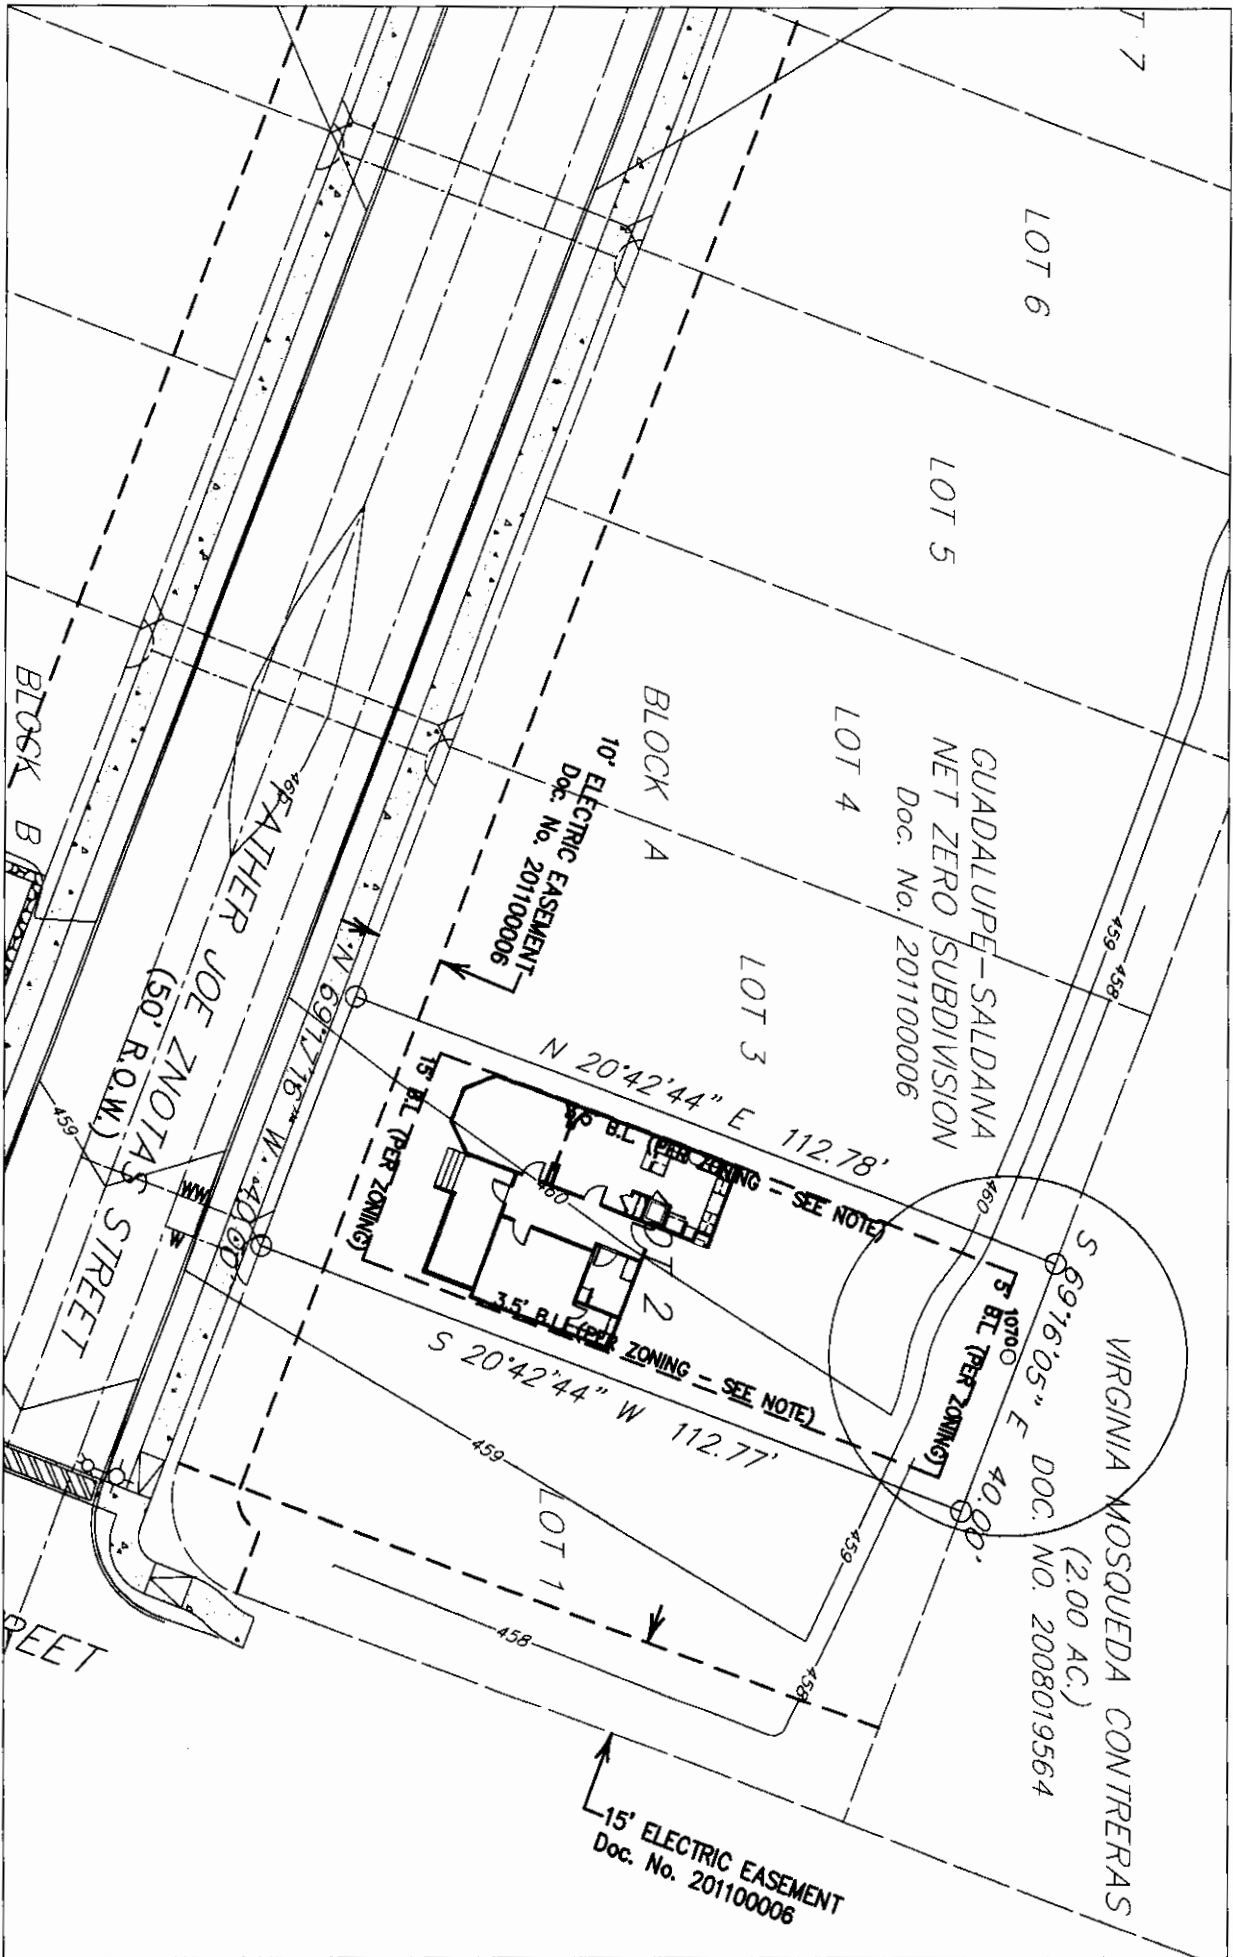

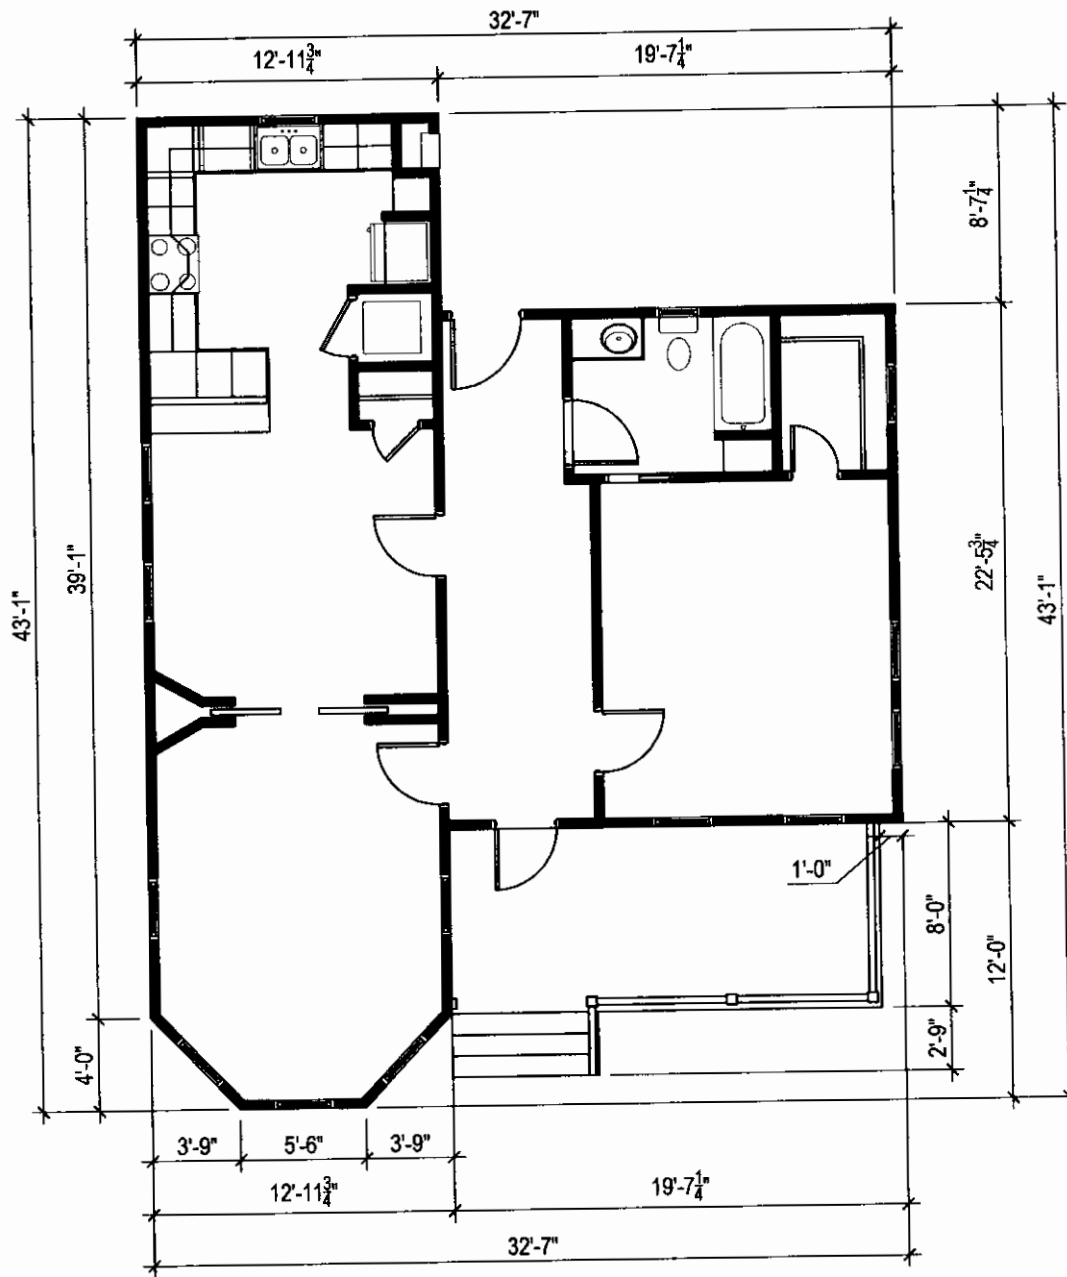

99

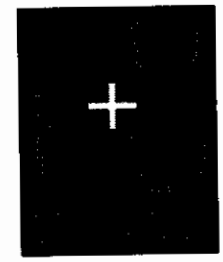

FLOOR PLAN

SCALE: 1/8" = 1'-0"

✓

PHOTOGRAPH NO. 1

Date: 9.25.2019

Direction: South

Description:

Front of property.



Date: 9.25.2019

Direction: SW

Description:

NE corner of
property.



Date: 9.25.2019

Direction: NW

Description:

Rear of property.



Date: 9.25.2019

Direction: North

Description:

West side of property.

