




EXISTING FRONT ELEVATION PHOTOS

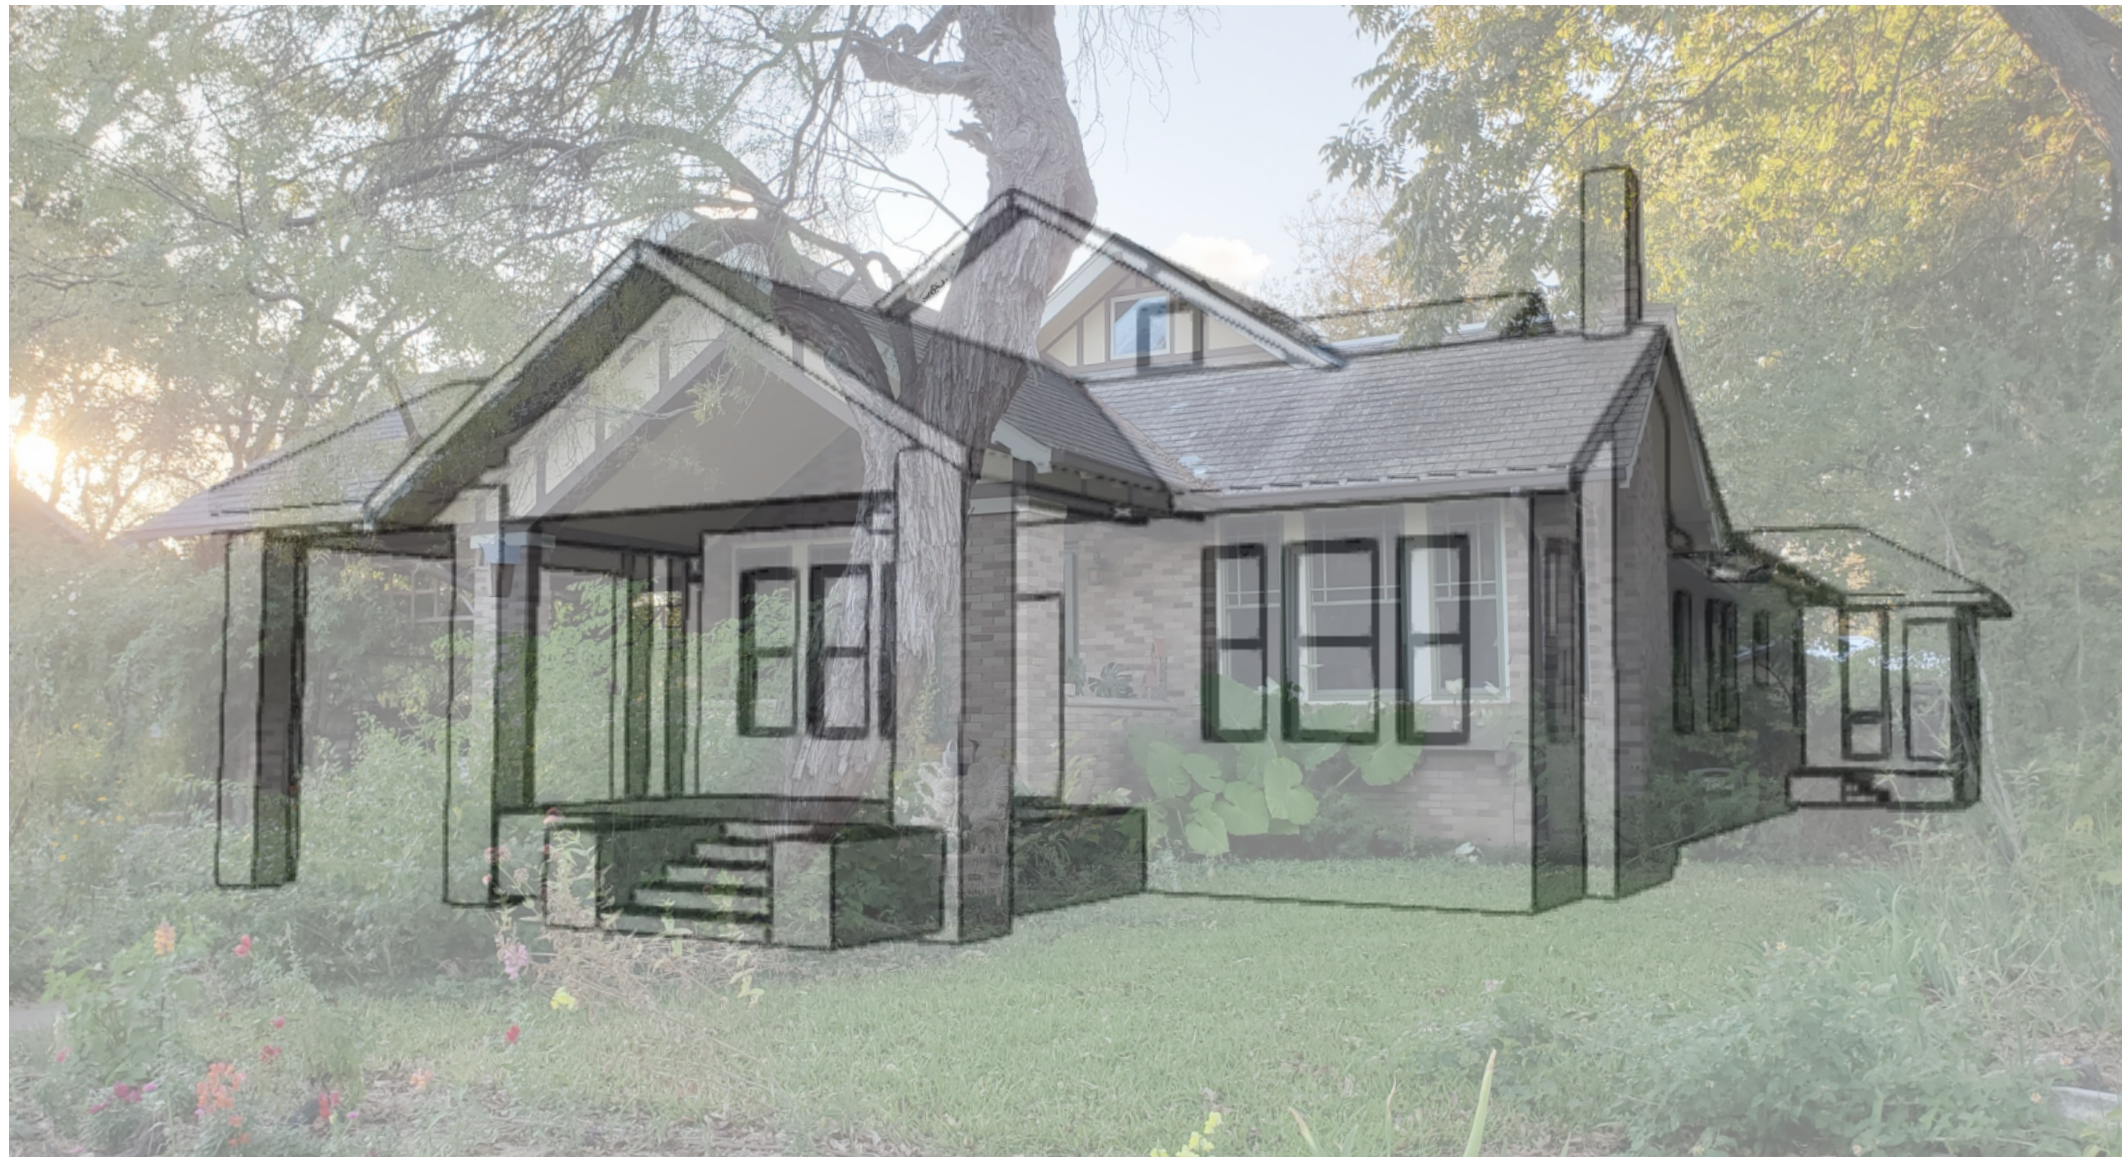

EXISTING FRONT ELEVATION PHOTOS
W/ PROPOSED ARCHITECTURE ROUGHLY SUPERIMPOSED

mad works
architecture +

Michael Diani, R.A.
info@mad-works.com
512.829.7295

P.O. Box 4887
Austin, TX 78765
www.mad-works.com
NY | NJ | TX



CLIENT:
Paul Carapelyan

BUILDER:
Paul Carapelyan

STRUCTURAL ENGINEER:

SURVEYOR:
Waterloo Surveyors
Thomas Dixon

LEGAL DESCRIPTION:
N63.38FT OF LOT 59 * & S16.64FT OF
LOT 60 SHADOW LAWN

Drawings and specifications as instruments of professional service are and shall remain the property of mad works. No reproduction or use, in whole or in part, shall be made without the written authorization of mad works. This document is intended solely for the construction of the project named herein and shall not be used by any other parties for any construction without the written consent of mad works. mad works waives any and all responsibility and liability for problems which arise from failure to follow these plans, specifications and design intent they convey, or for problems which arise from other's failure to obtain and/or follow mad works's guidance with respect to any errors, omissions, inconsistencies, ambiguities or conflicts which are alleged.

DUVAL
3810 DUVAL STREET,
AUSTIN, TX 78751

ISSUED FOR REVIEW

PRINT 11X17 DRAWINGS AT 50%.
MEASURES AT 1/2 SCALE SHOWN

ISSUE DATE	SET
8/26/2021	CoA Issue #1

A4.0
Rough Arch
Overlays

PRINTED 11/28/21