



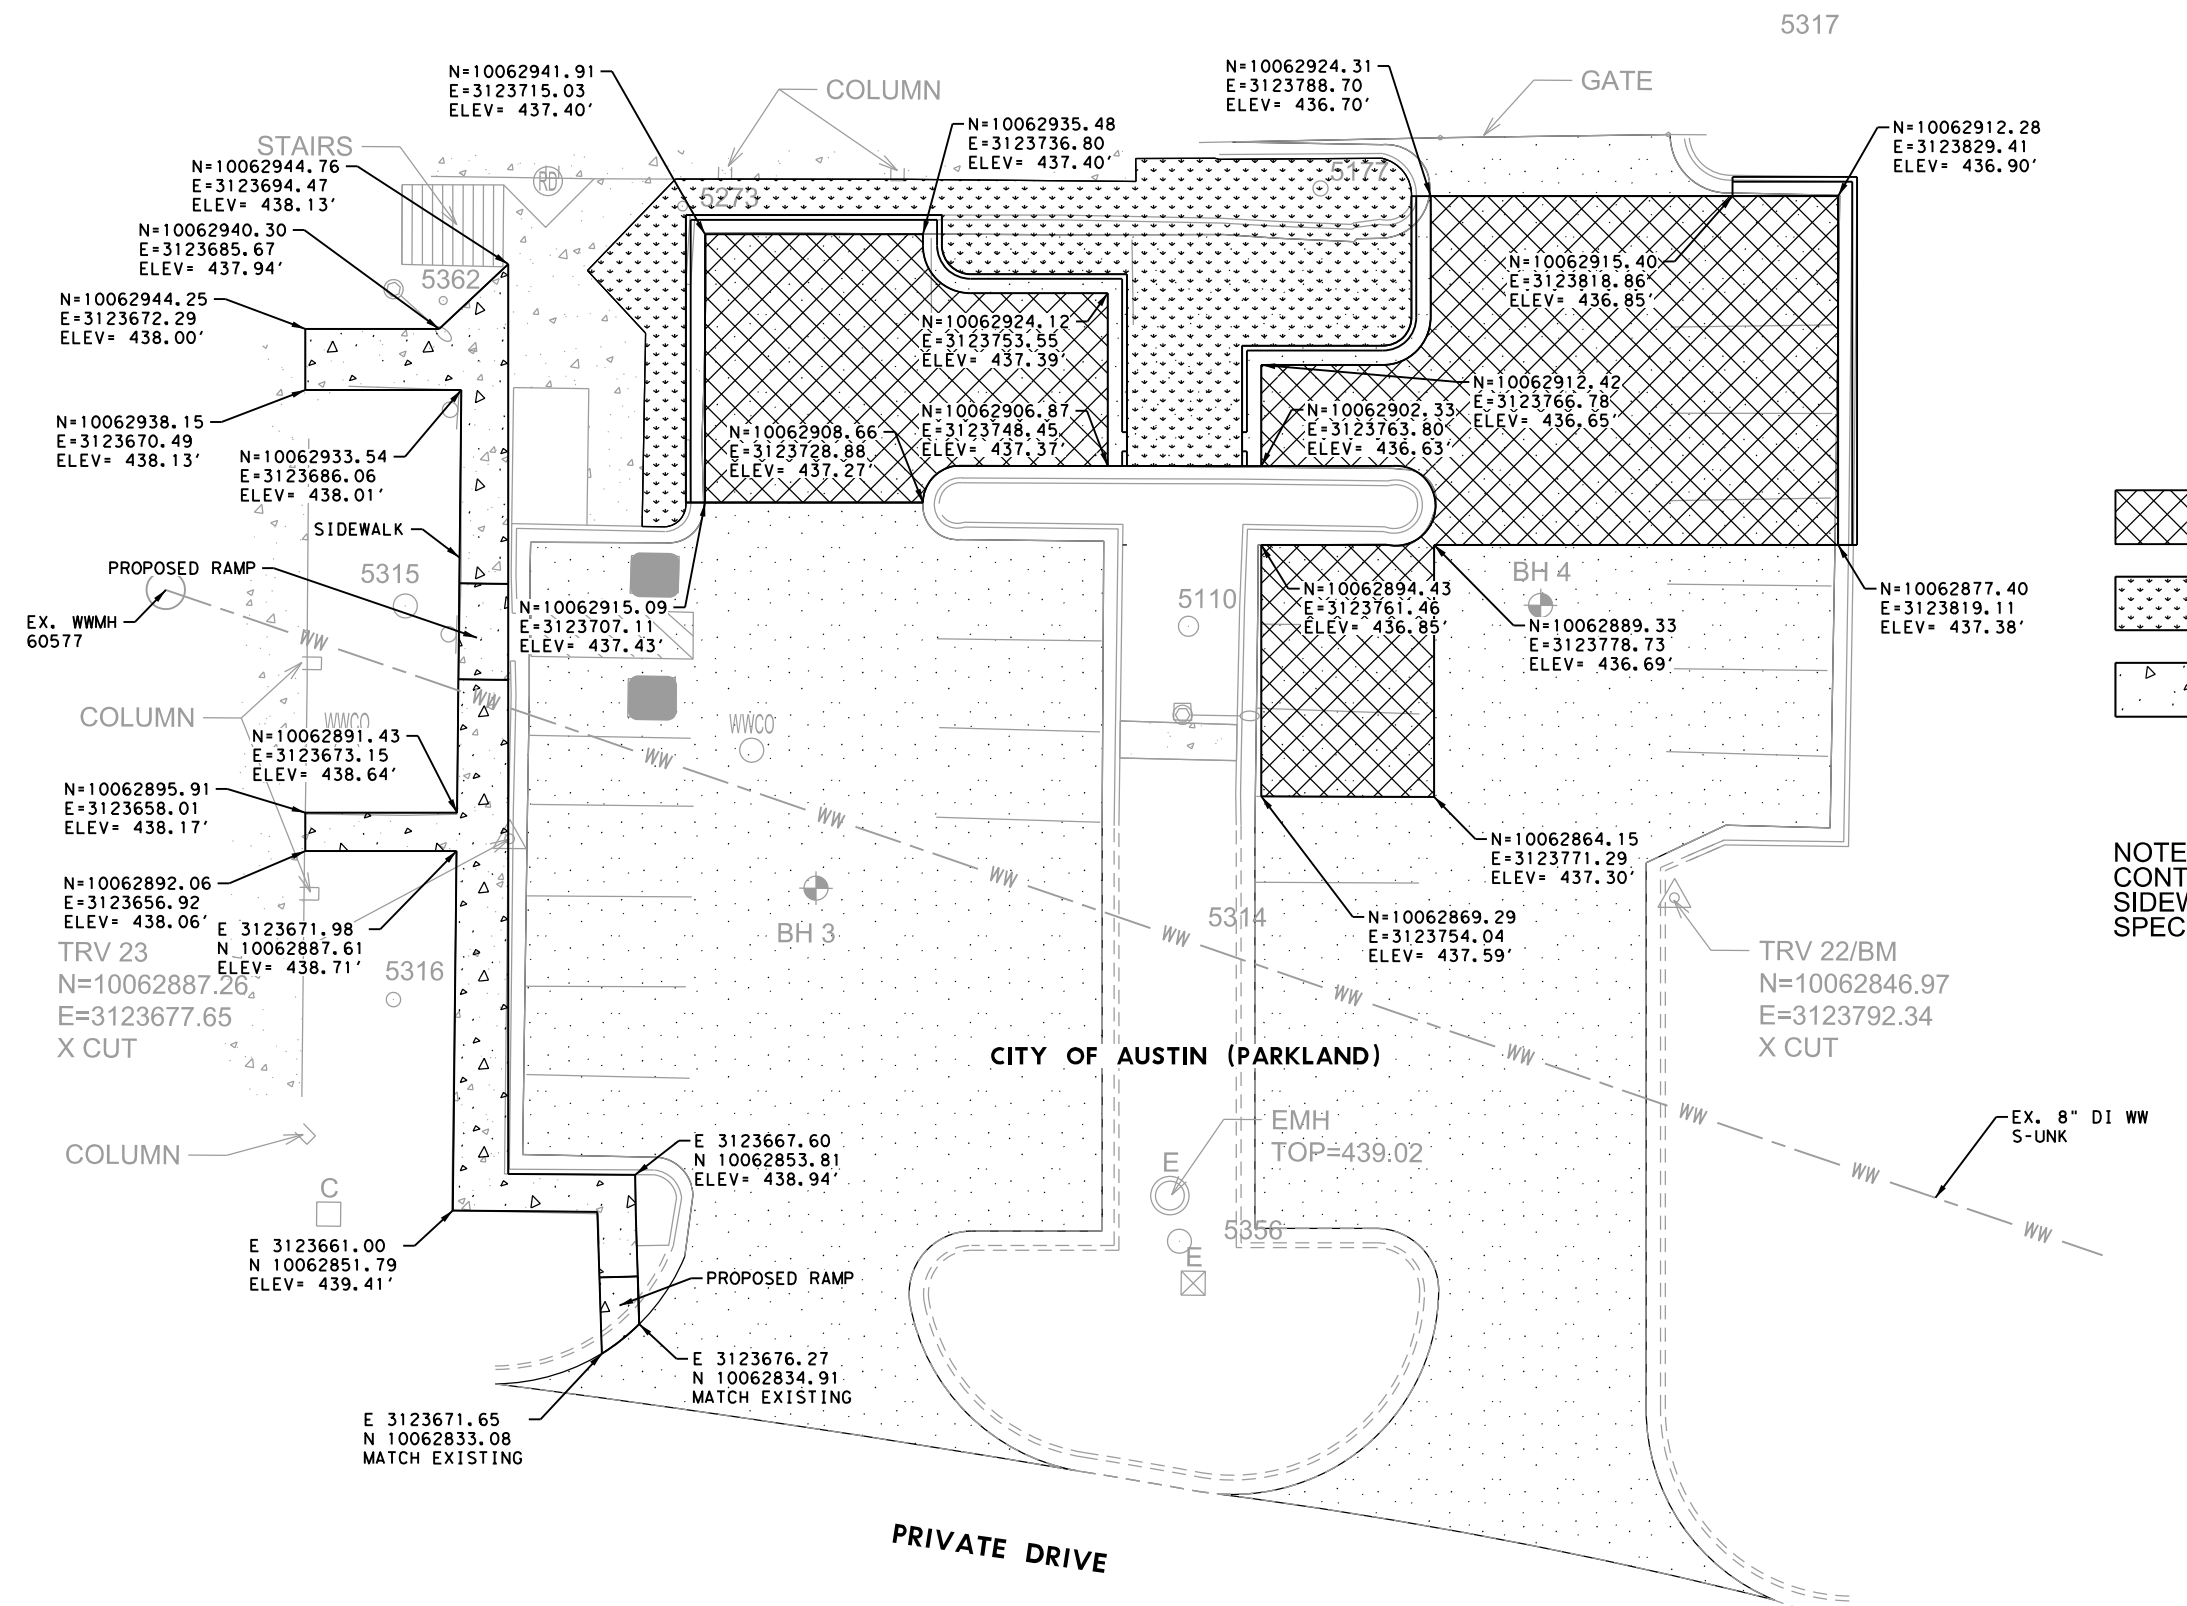


NOTE:
CONTRACTOR TO TAKE ALL PRECAUTIONS
NOT TO PAVE OVER AW SURFACE FEATURES
IN THE ROADWAY AND/OR BRING TO
PROPOSED GRADE IF NEEDED.

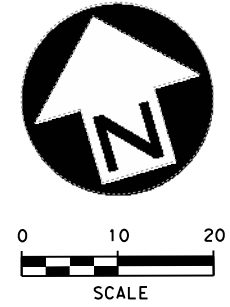

LEGEND

-  ASPHALT PAVING
-  GRASS
-  SIDEWALK

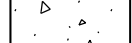NOTE:
CONTRACTOR TO CONSTRUCT
SIDEWALK TO MEET ADA
SPECIFICATIONS.

REV	DESCRIPTION	DATE	APR

DESIGNED BY: SR
REVIEWED BY: JHL
DRAWN BY: BW



BGE, Inc.
1701 DIRECTORS BLVD, SUITE 1000
AUSTIN, TX 78744-4444
TEL: 512-220-0100
TBPPE Registration No. F-1048

CITY OF AUSTIN
AFD WELLNESS CENTER
PROPOSED CONDITION



12/3/2021
SHEET
8 OF 14

12/3/2021 1:36:03 PM pdf.pltcfgr G:\TXC\Projects\City\Austin\7539-00 COA Replacing Driveways\03\CADD\01\SHts\00-GEN\WC\07\Proposed\Condition.dgn