



1505 ALAMEDA DRIVE
EXISTING SITE PLAN

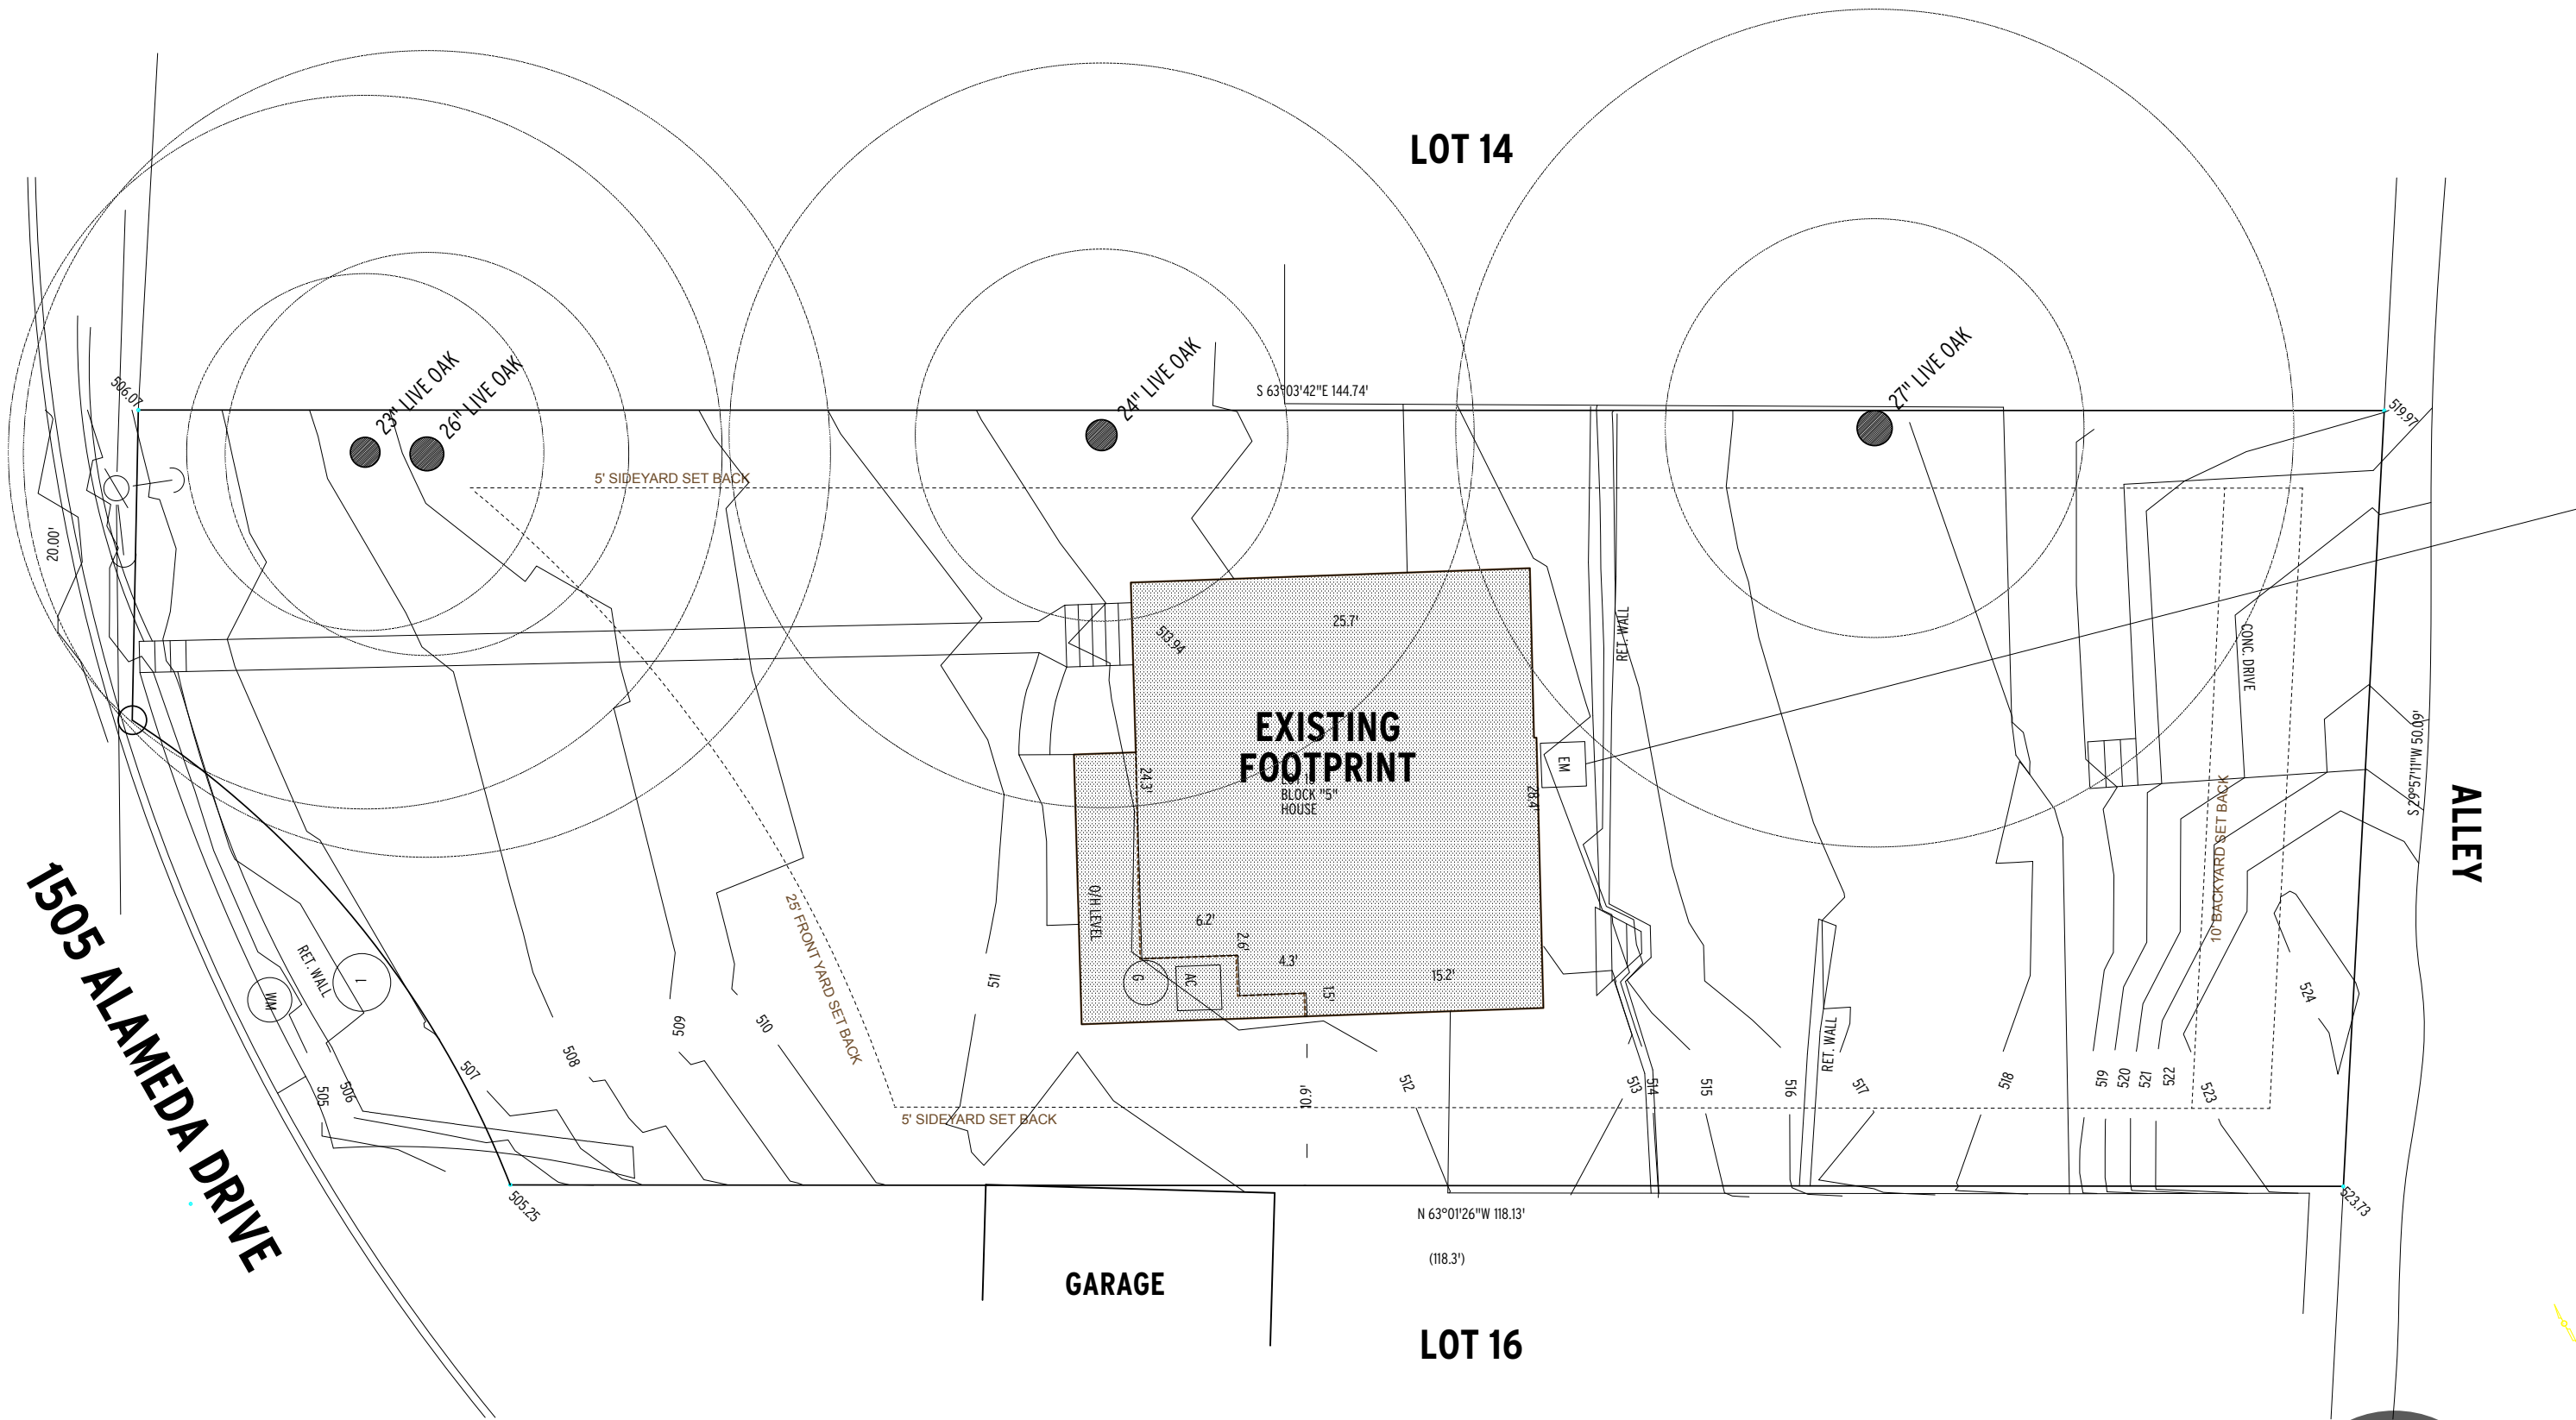




1505 ALAMEDA DRIVE
PROPOSED FOOTPRINT LAYOUT
3/32" = 1'-0"

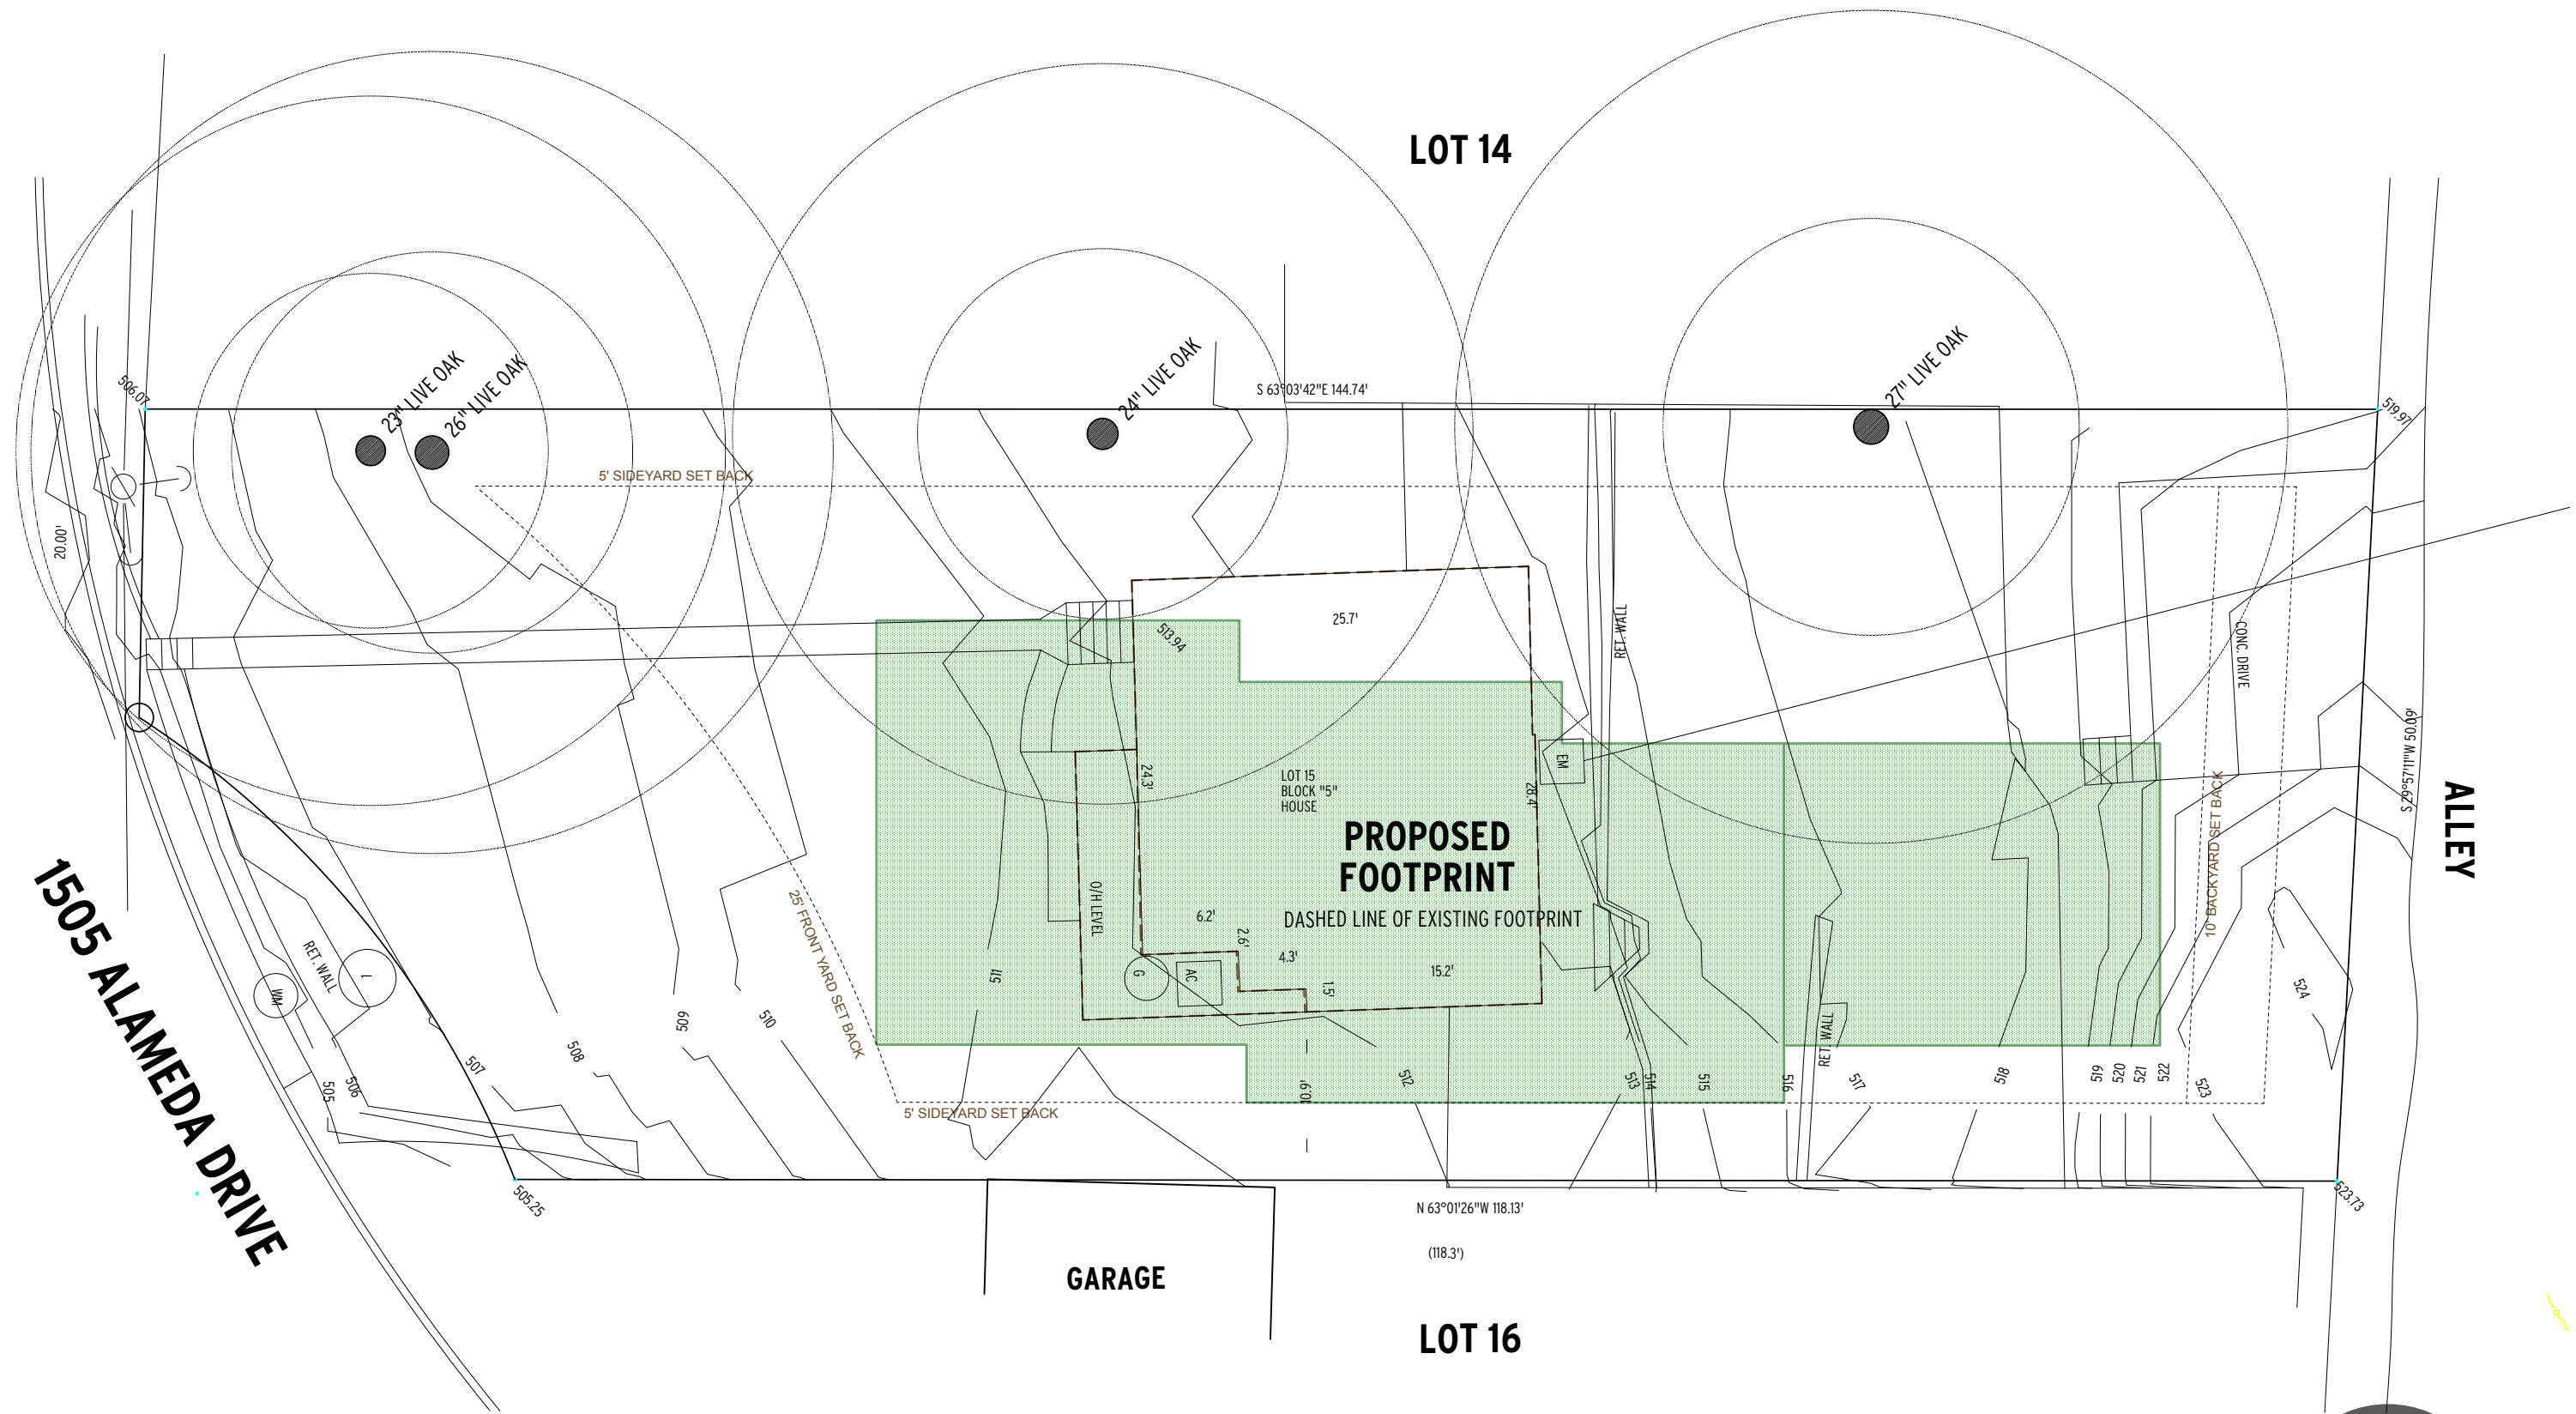

FOR A BETTER ARCHITECTURE & INTERIORS
512 • 469 • 0775
fabarchitecture.com

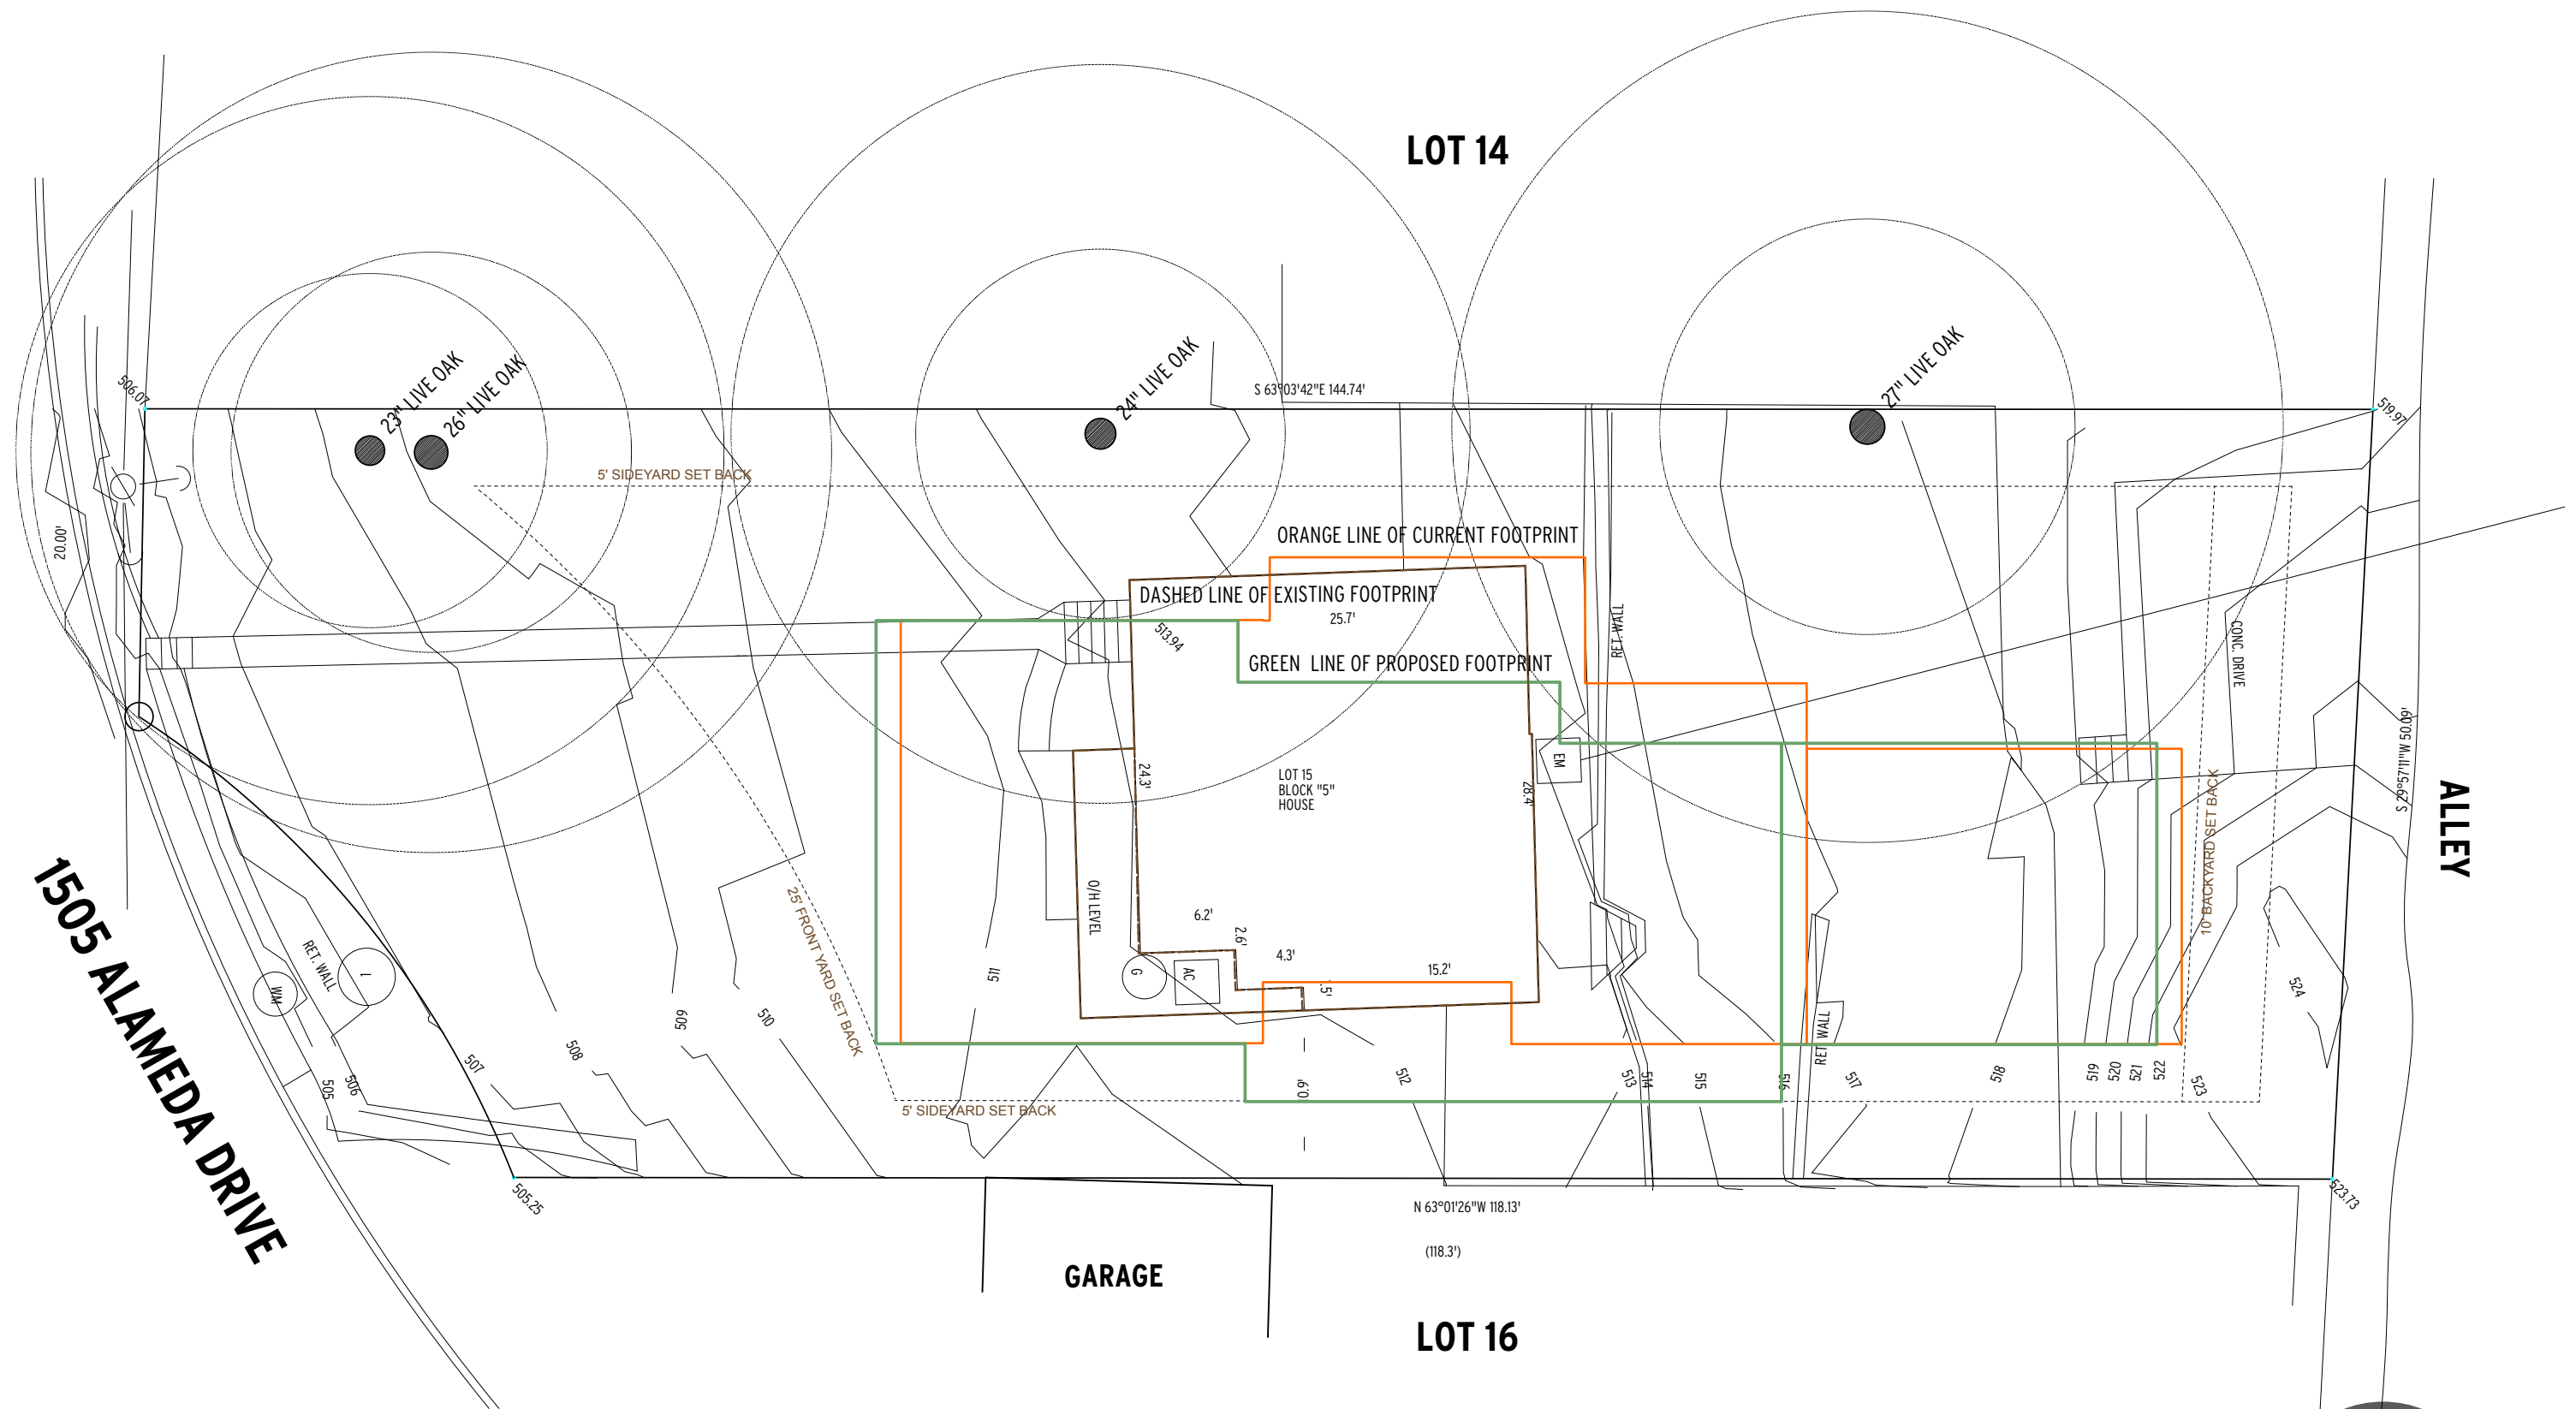

1505 ALAMEDA DRIVE
COMBINED FOOTPRINT LAYOUT
3/32" = 1'-0"



FOR A BETTER ARCHITECTURE & INTERIORS
512 • 469 • 0775
fabarchitecture.com