


NORTH ELEVATION

Scale: 1/32" = 1'-0"


1

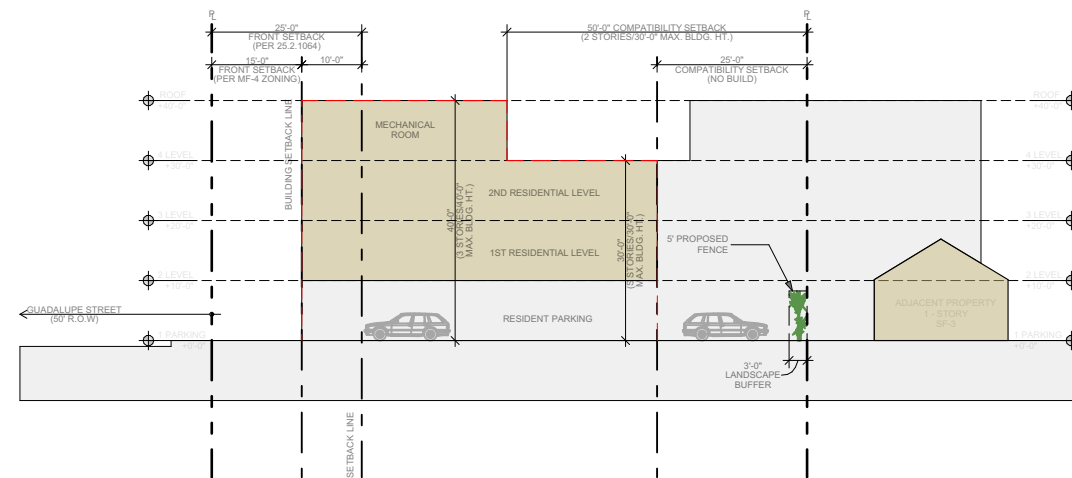

WEST ELEVATION

Scale: 1/32" = 1'-0"


2

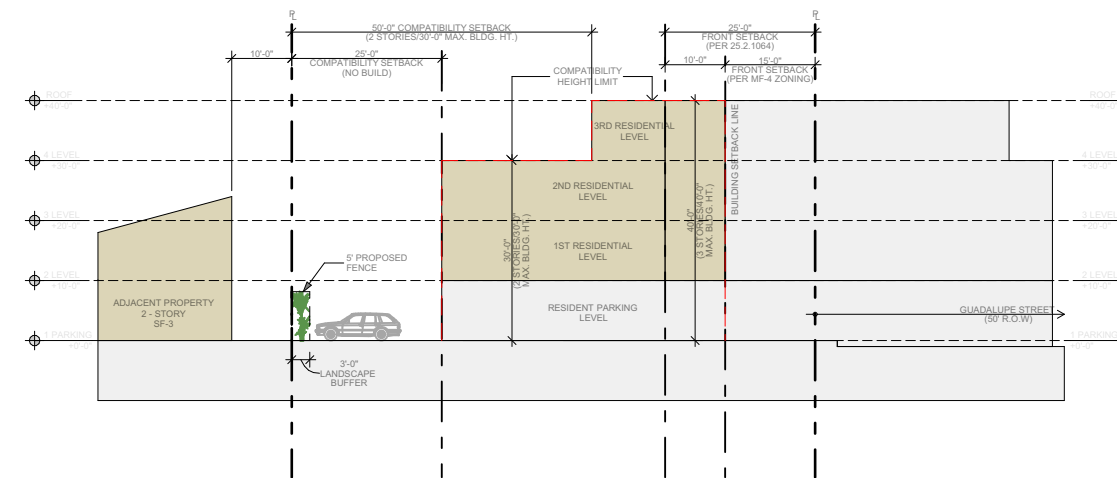

EAST ELEVATION

Scale: 1/32" = 1'-0"

3

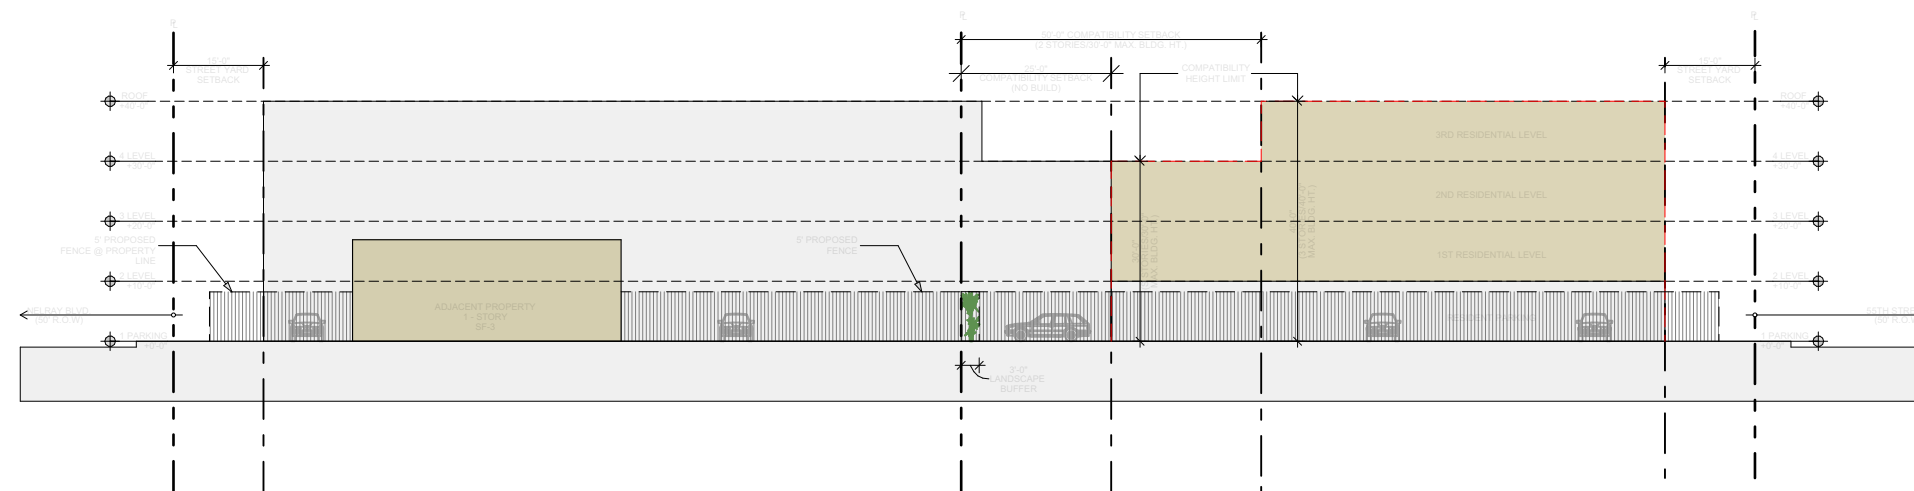

SOUTH ELEVATION

Scale: 1/32" = 1'-0"

4

GDLP
5413 GUADALUPE STREET
Austin, Texas 78751

ARCHITECTURE

Webber + Studio, Inc.

512.236.1032

1220 Lavaca Street
Austin, Texas 78701
Fax 512.236.1039

Tuesday, August 23, 2022

A07

FACADES: NORTH, WEST,
EAST, SOUTH