




ITEM11/1-LATE BACKUP-ADV PACKET INFO

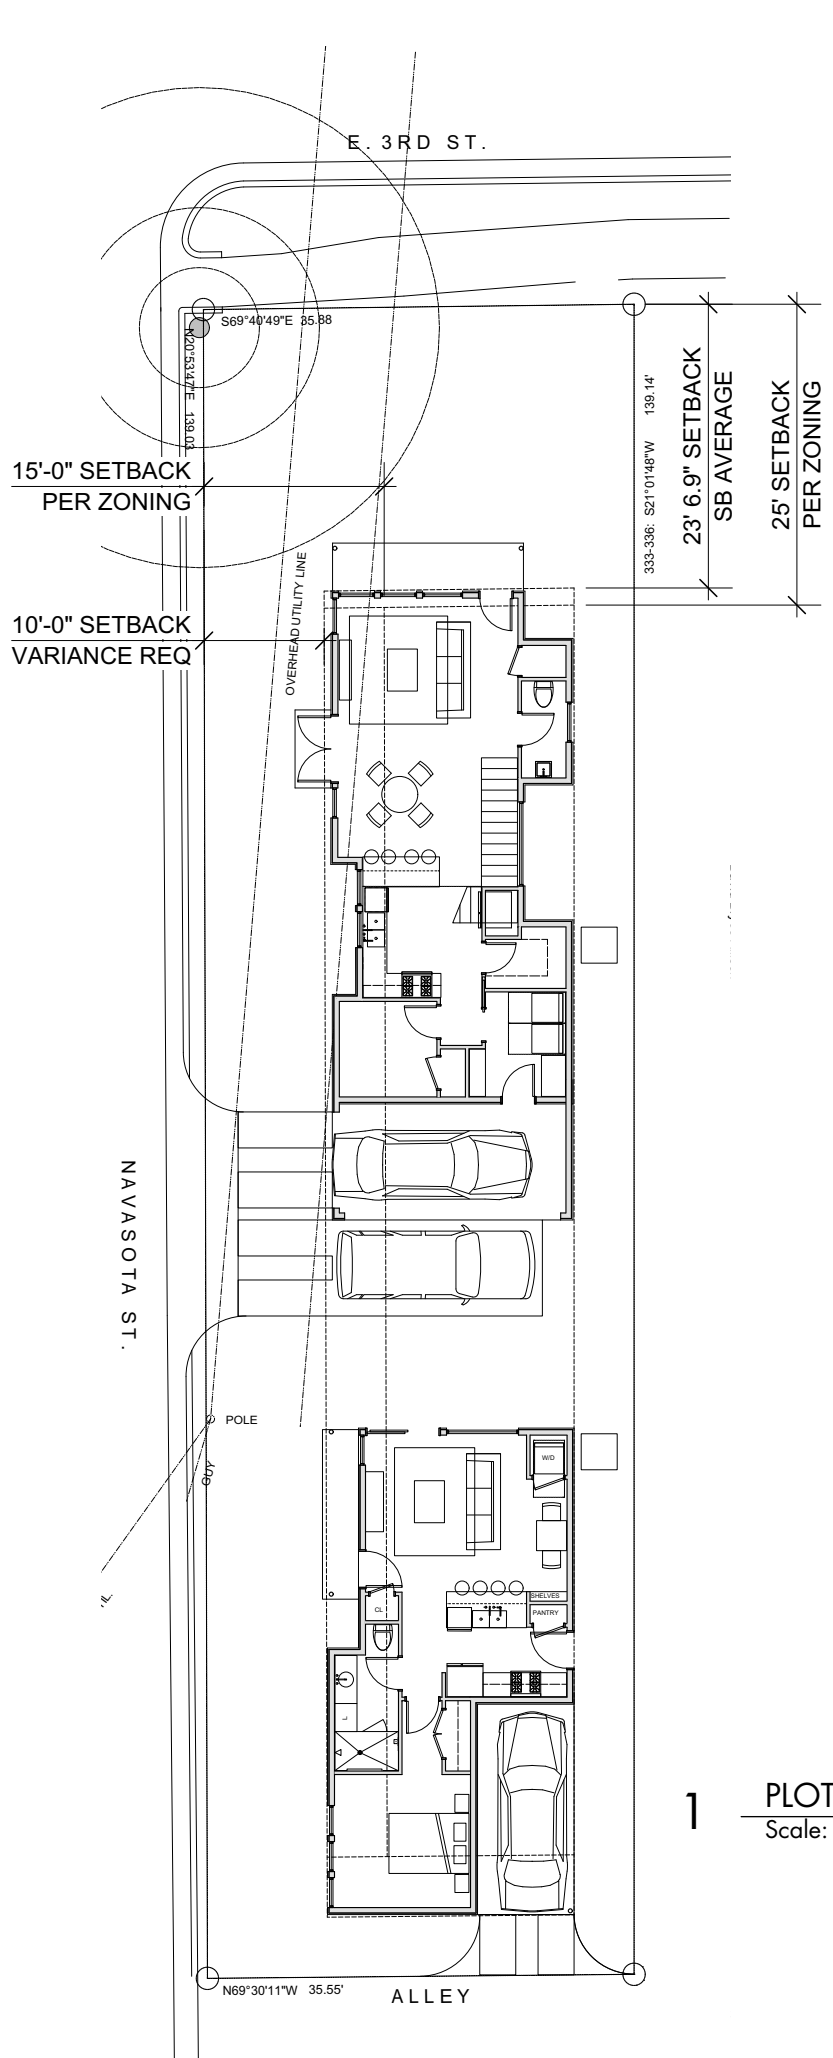


1 PLOT PLAN
Scale: 1/16" = 1'-0"

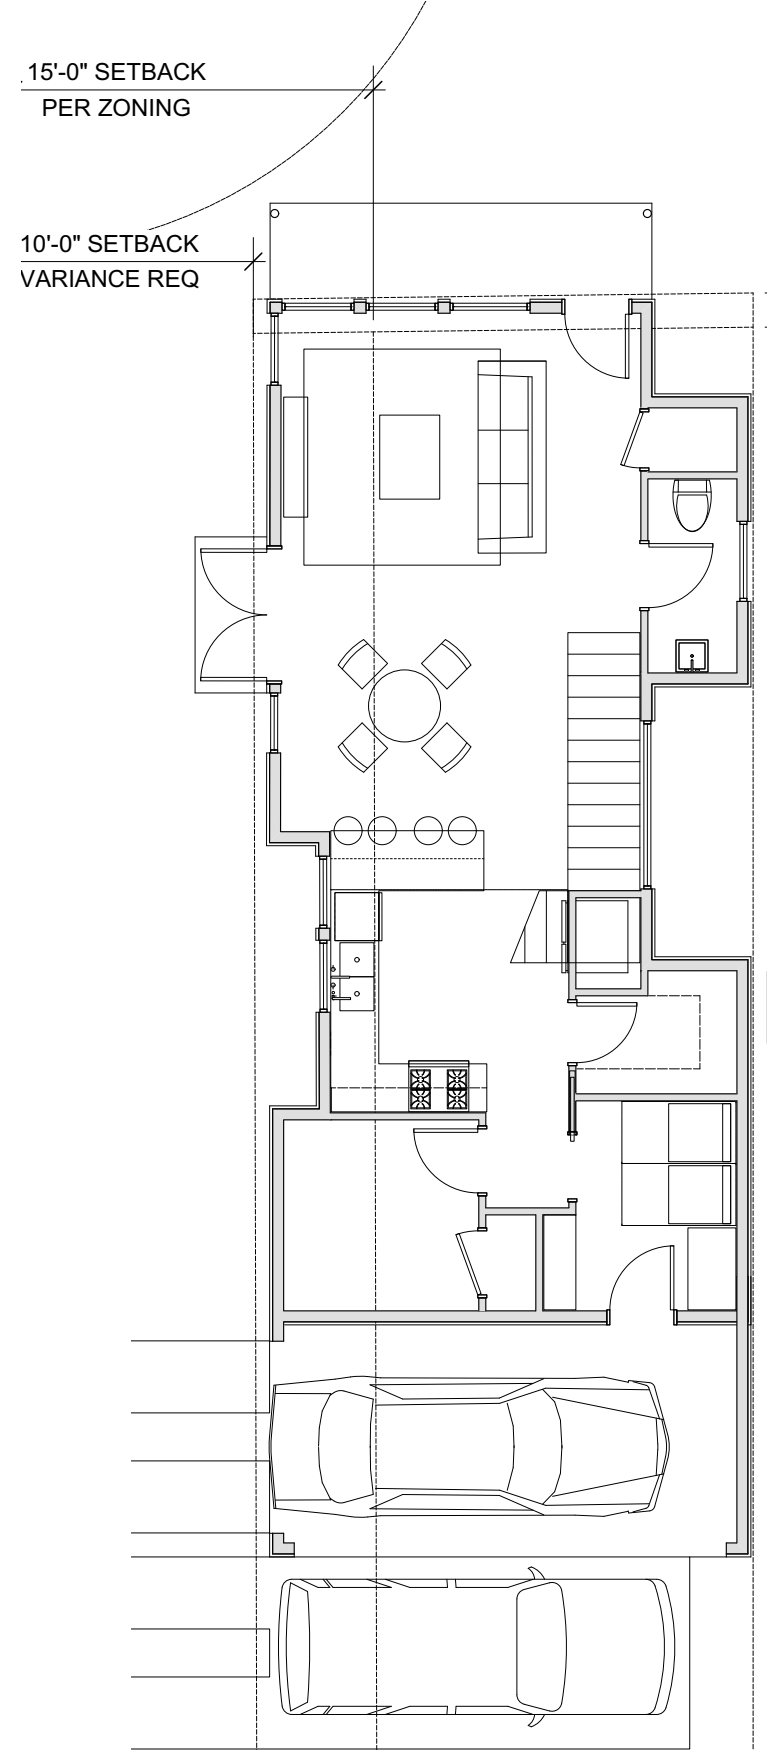

2 MAIN UNIT, 1ST FLOOR
Scale: 1/8" = 1'-0"

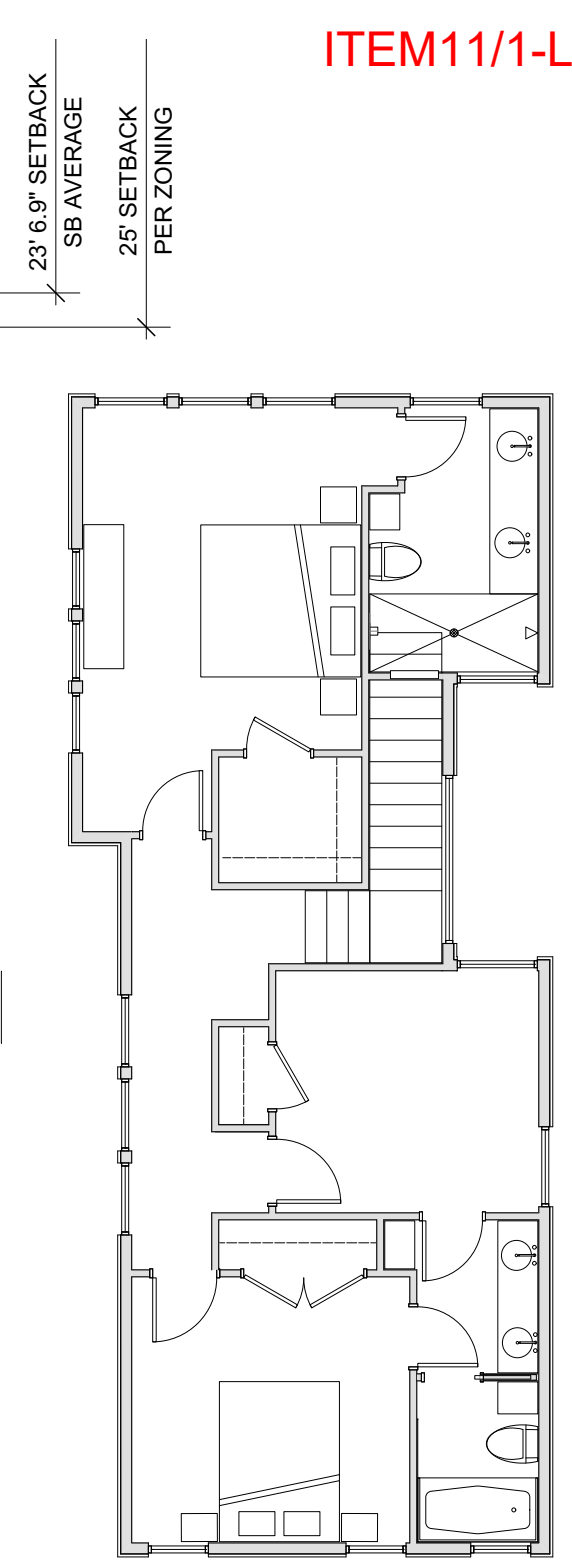

3 MAIN UNIT, 2ND FLOOR
Scale: 1/8" = 1'-0"

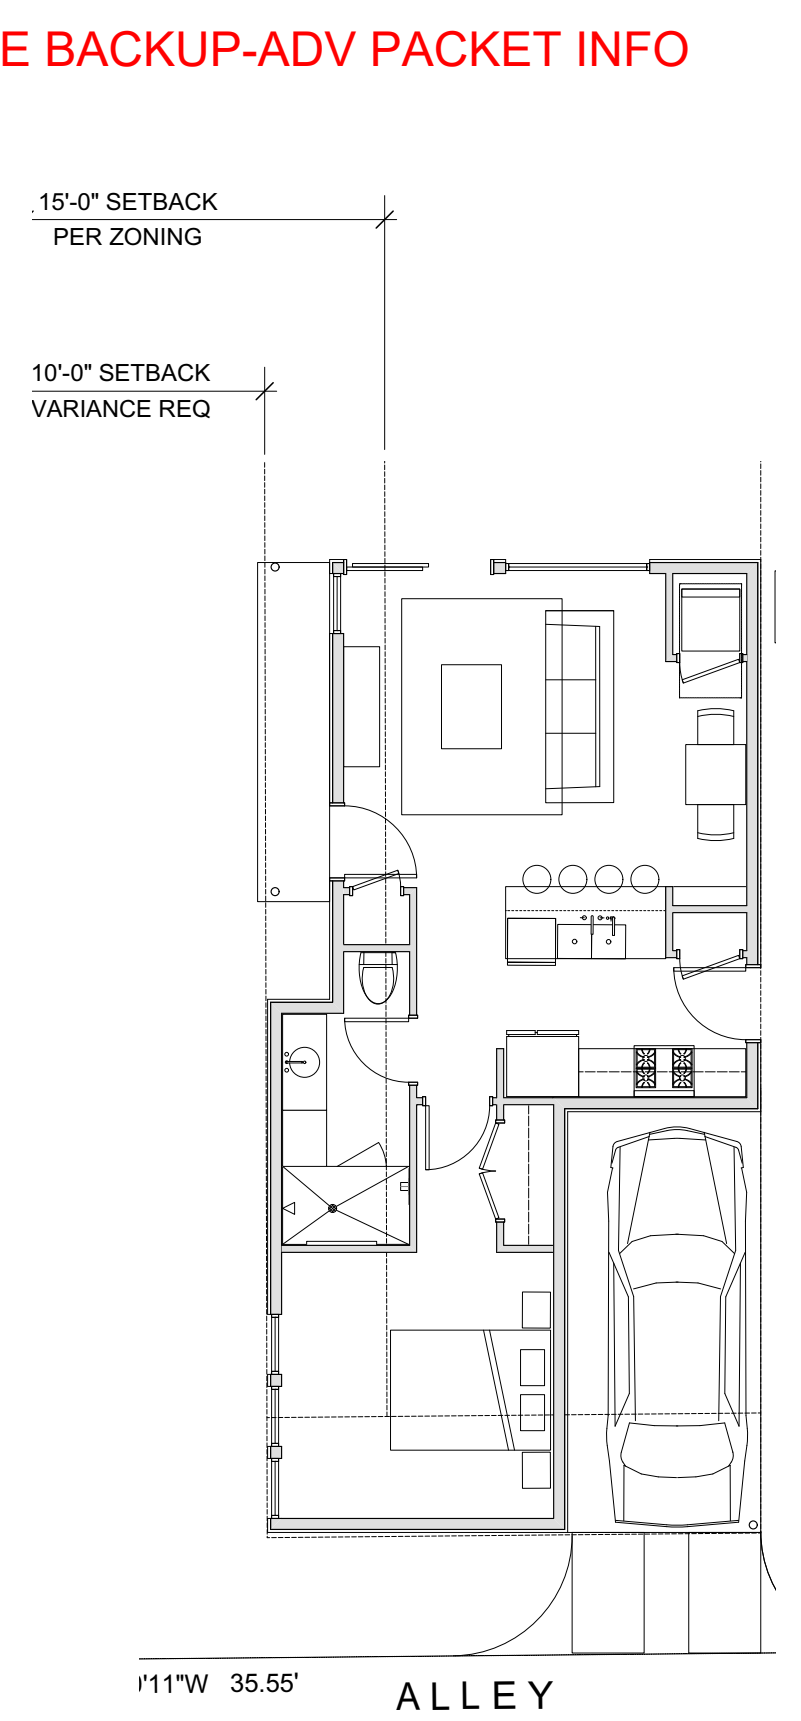

4 REAR UNIT, 1ST FLOOR
Scale: 1/8" = 1'-0"

EAST 3RD RESIDENCE
SCHEMATIC PLANS



SEPT 2022

DESIGNTRAIT ARCHITECTS

ITEM11/2-LATE BACKUP-ADV PACKET INFO

