


4308 Duval St


Historic Landmark Commission Presentation
11.02.2022









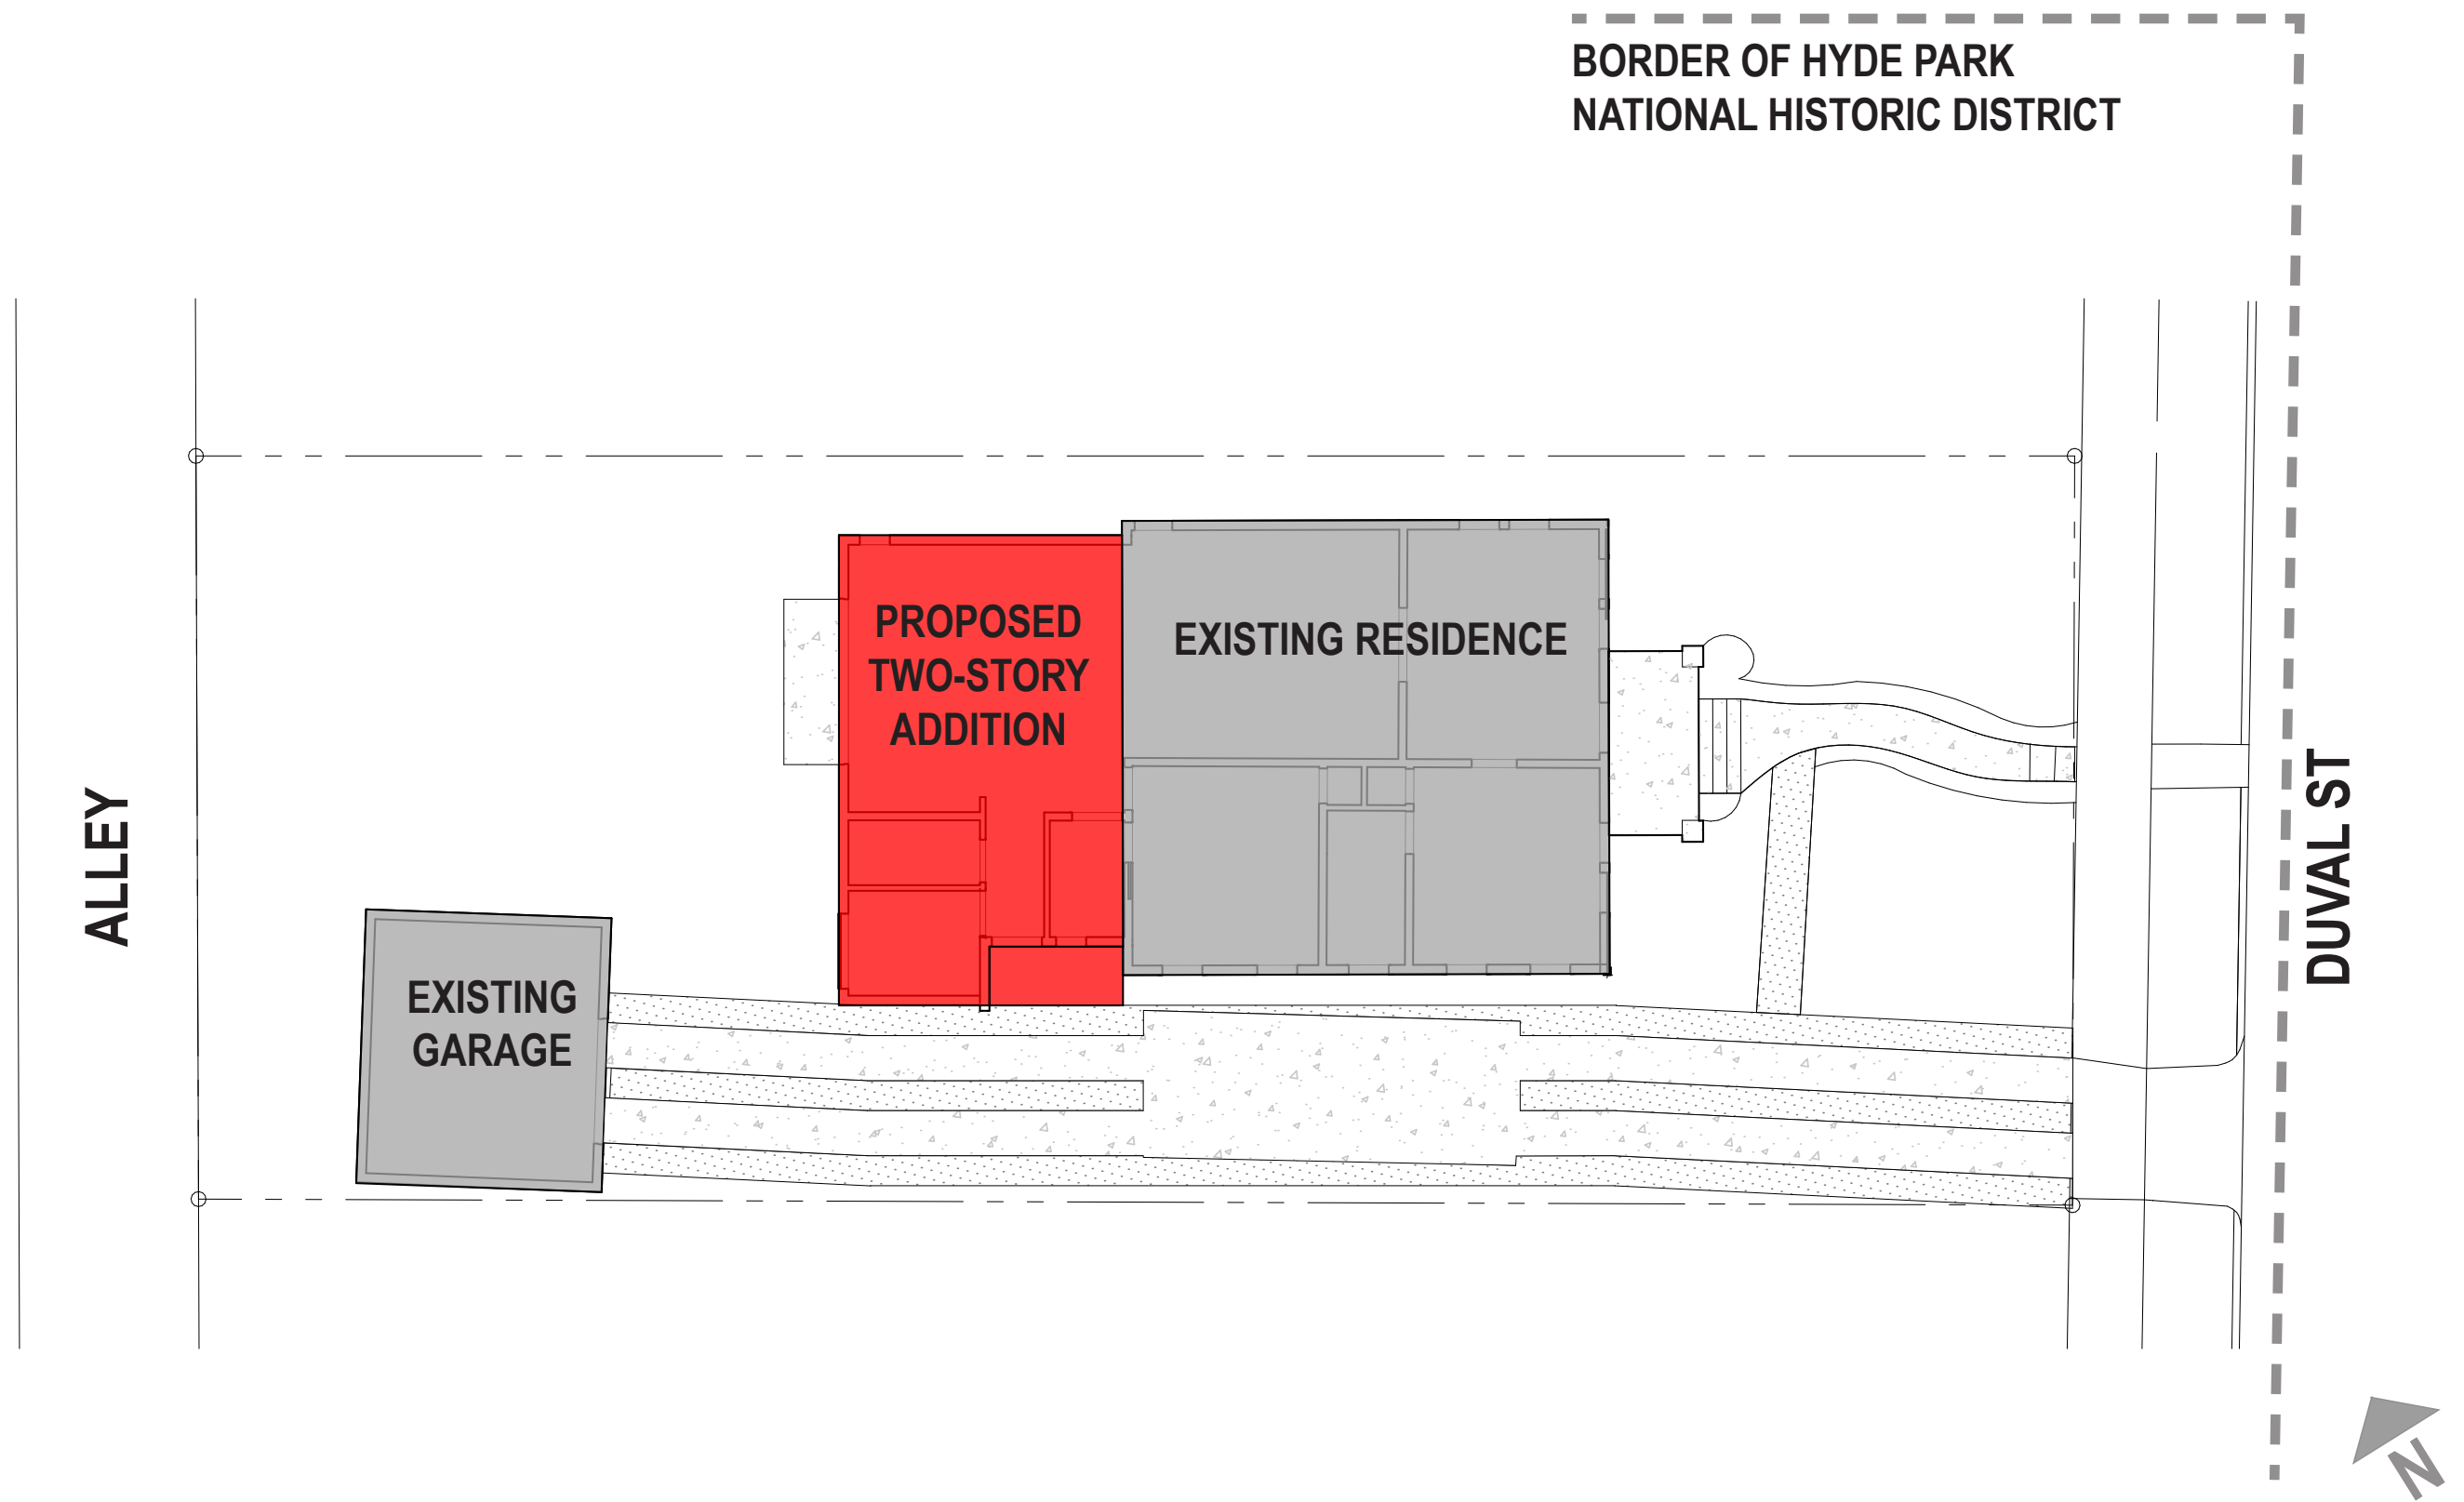

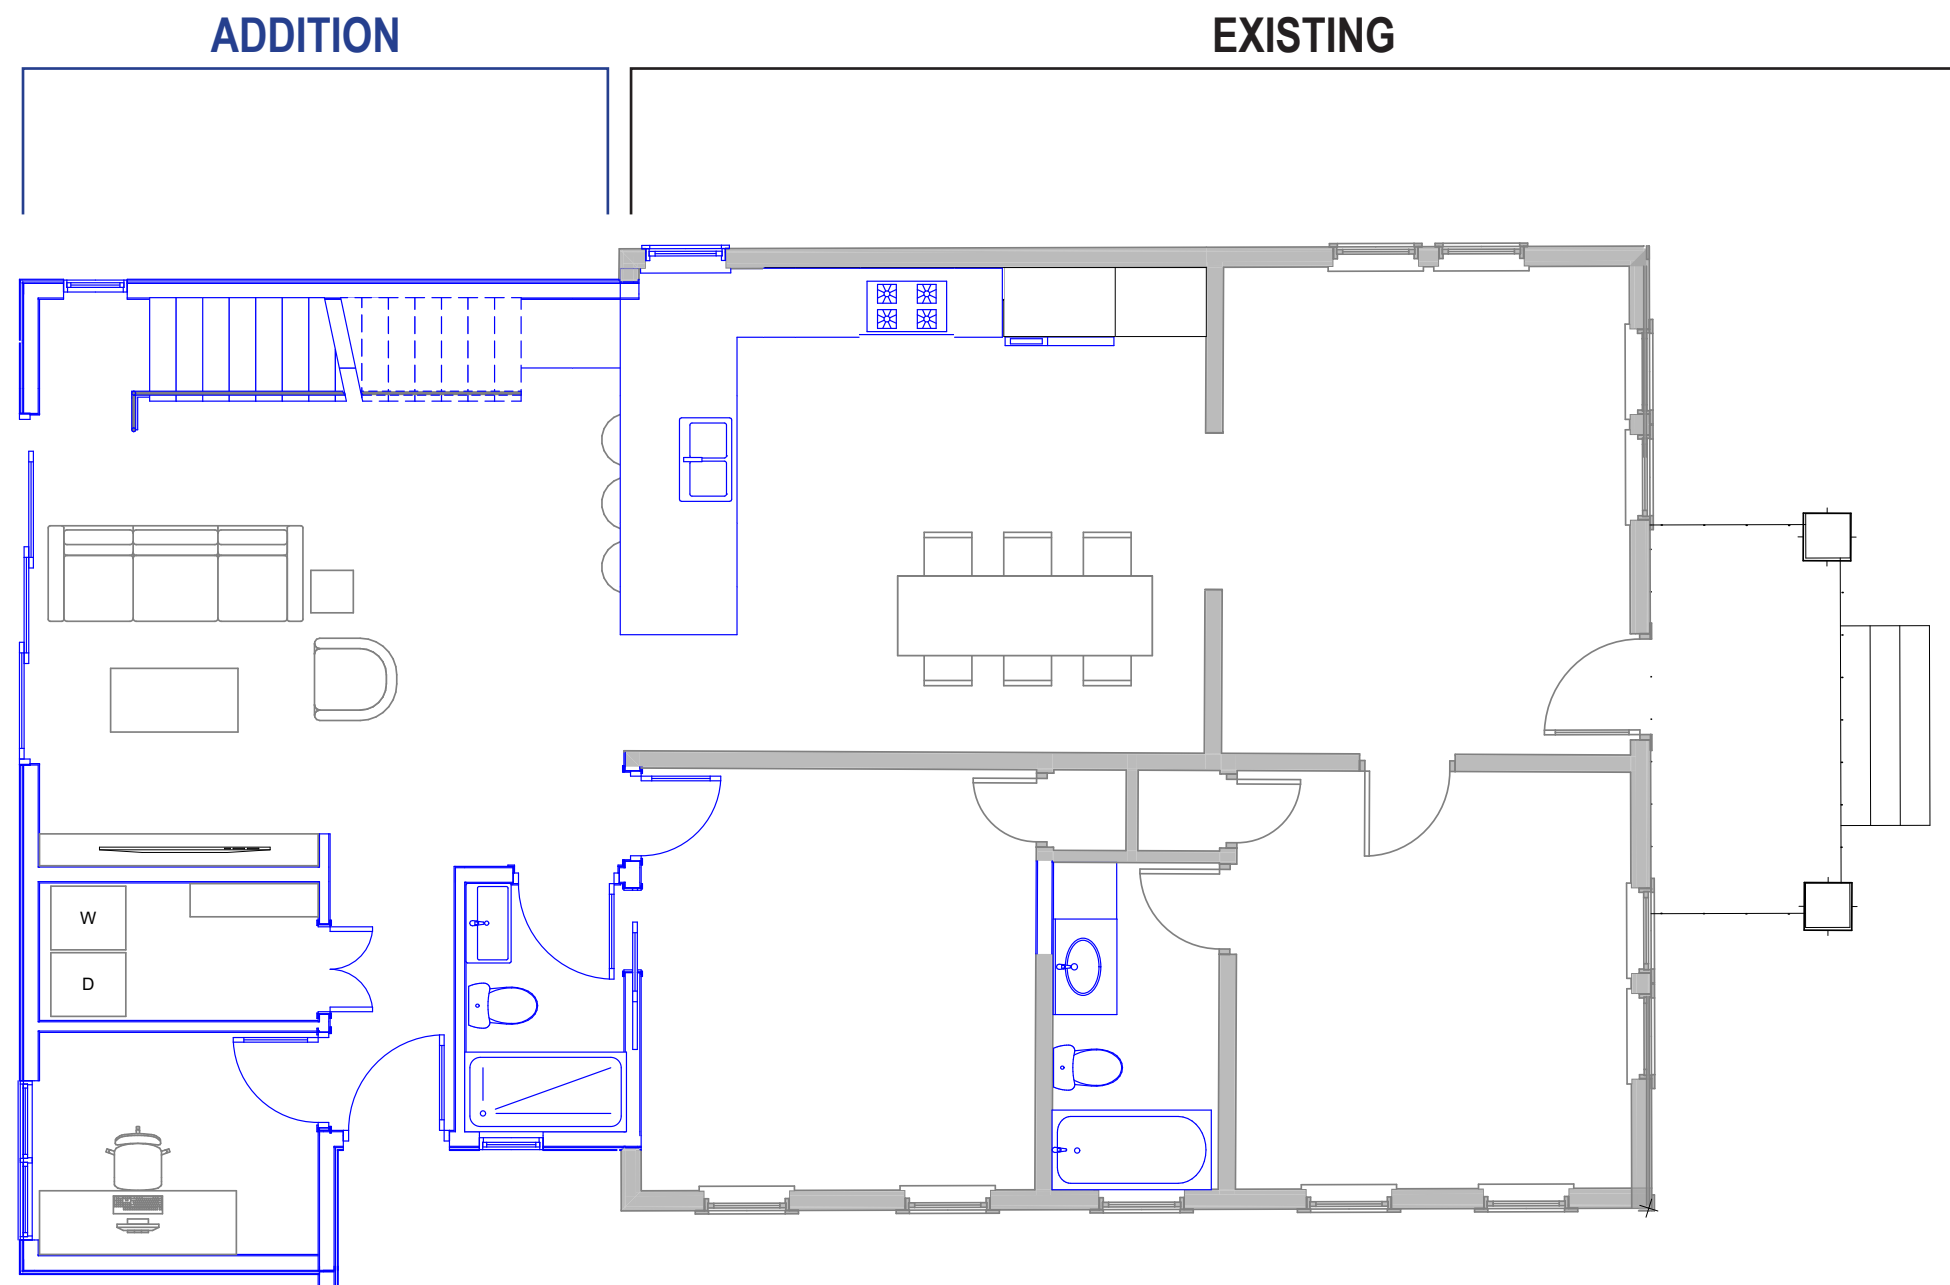

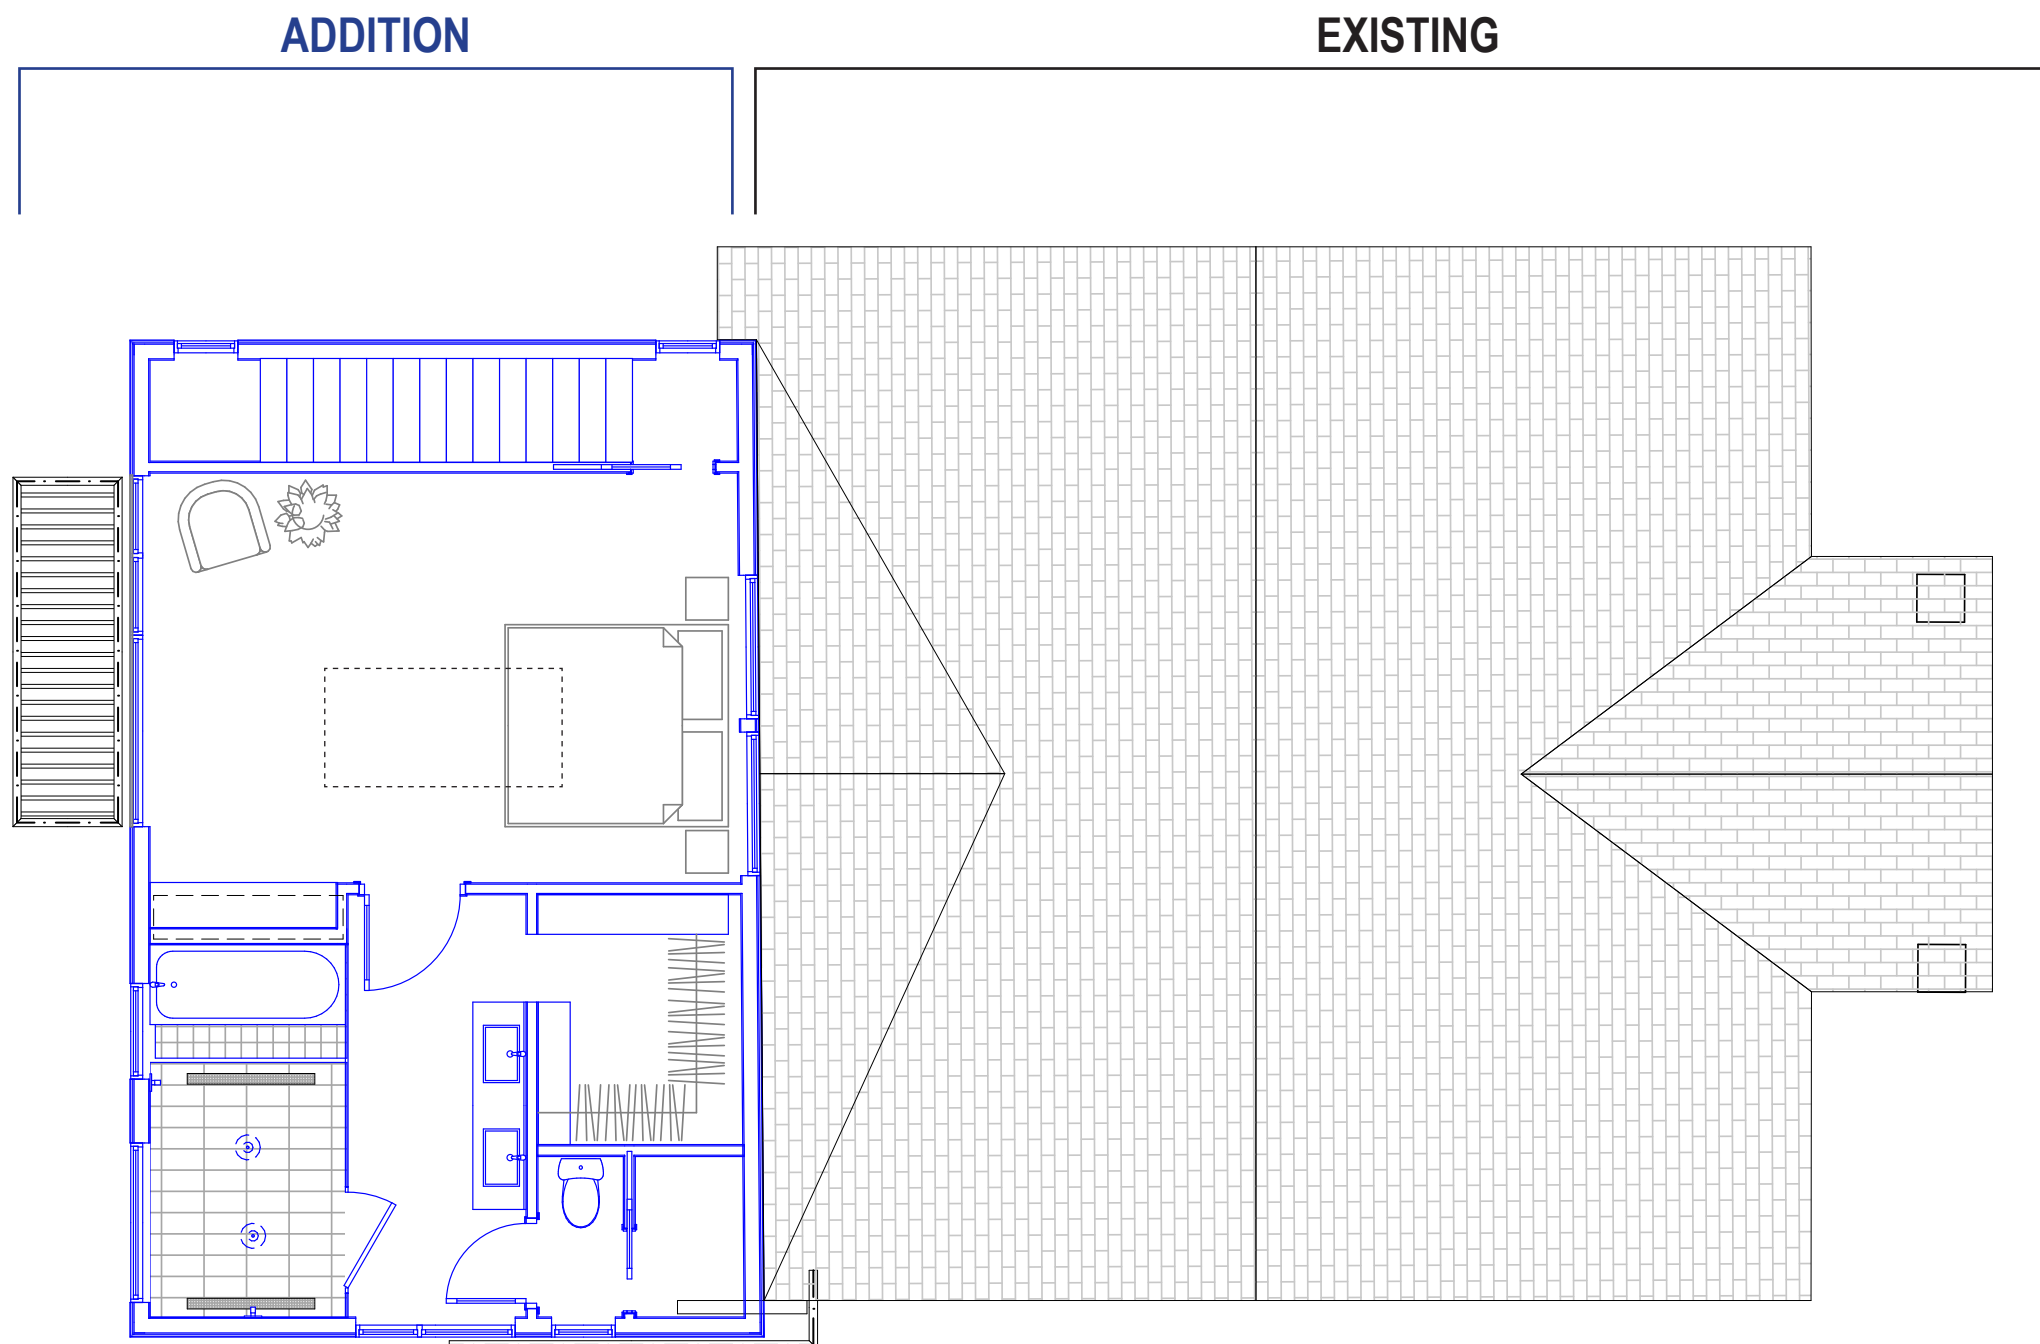

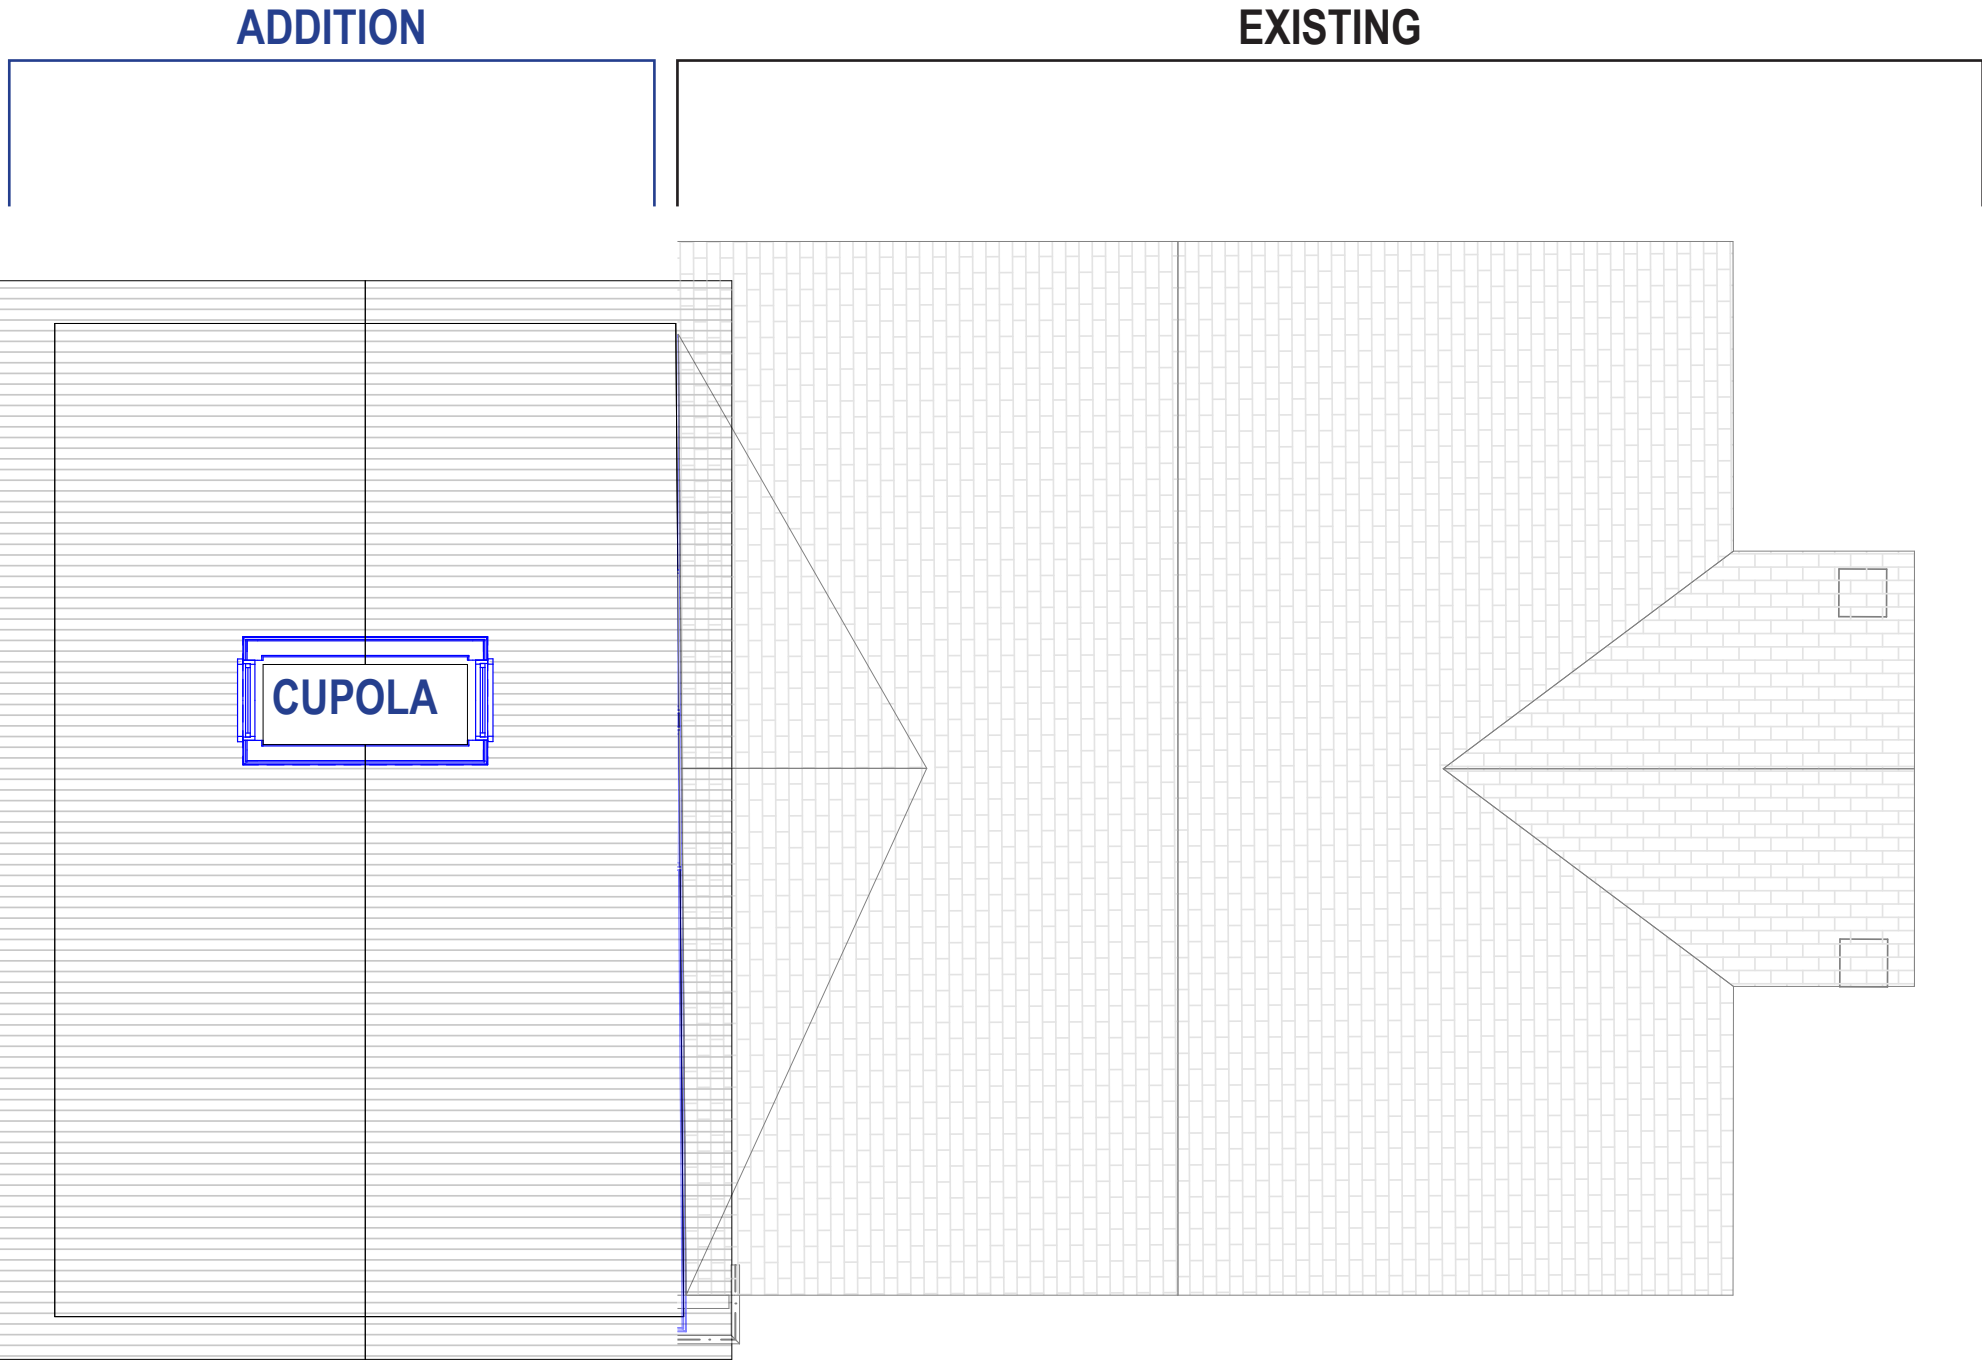













EAST ELEVATION

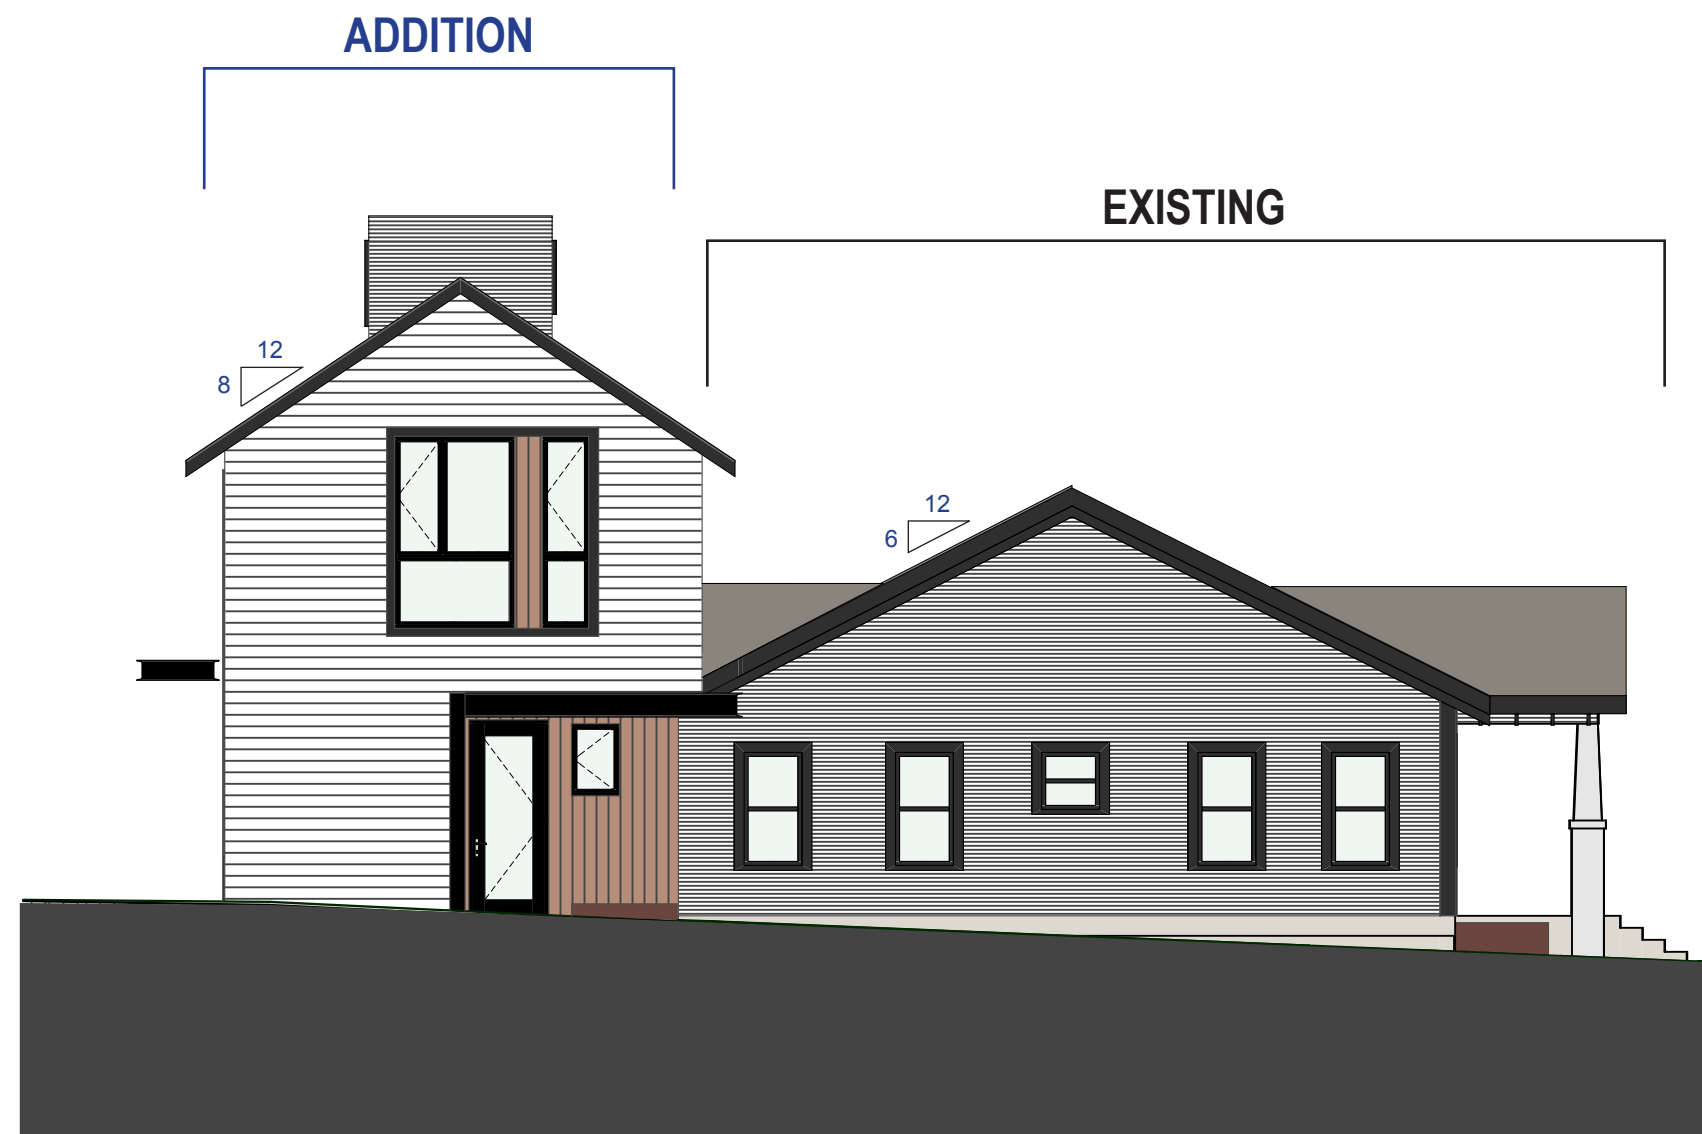

SOUTH ELEVATION



WEST ELEVATION

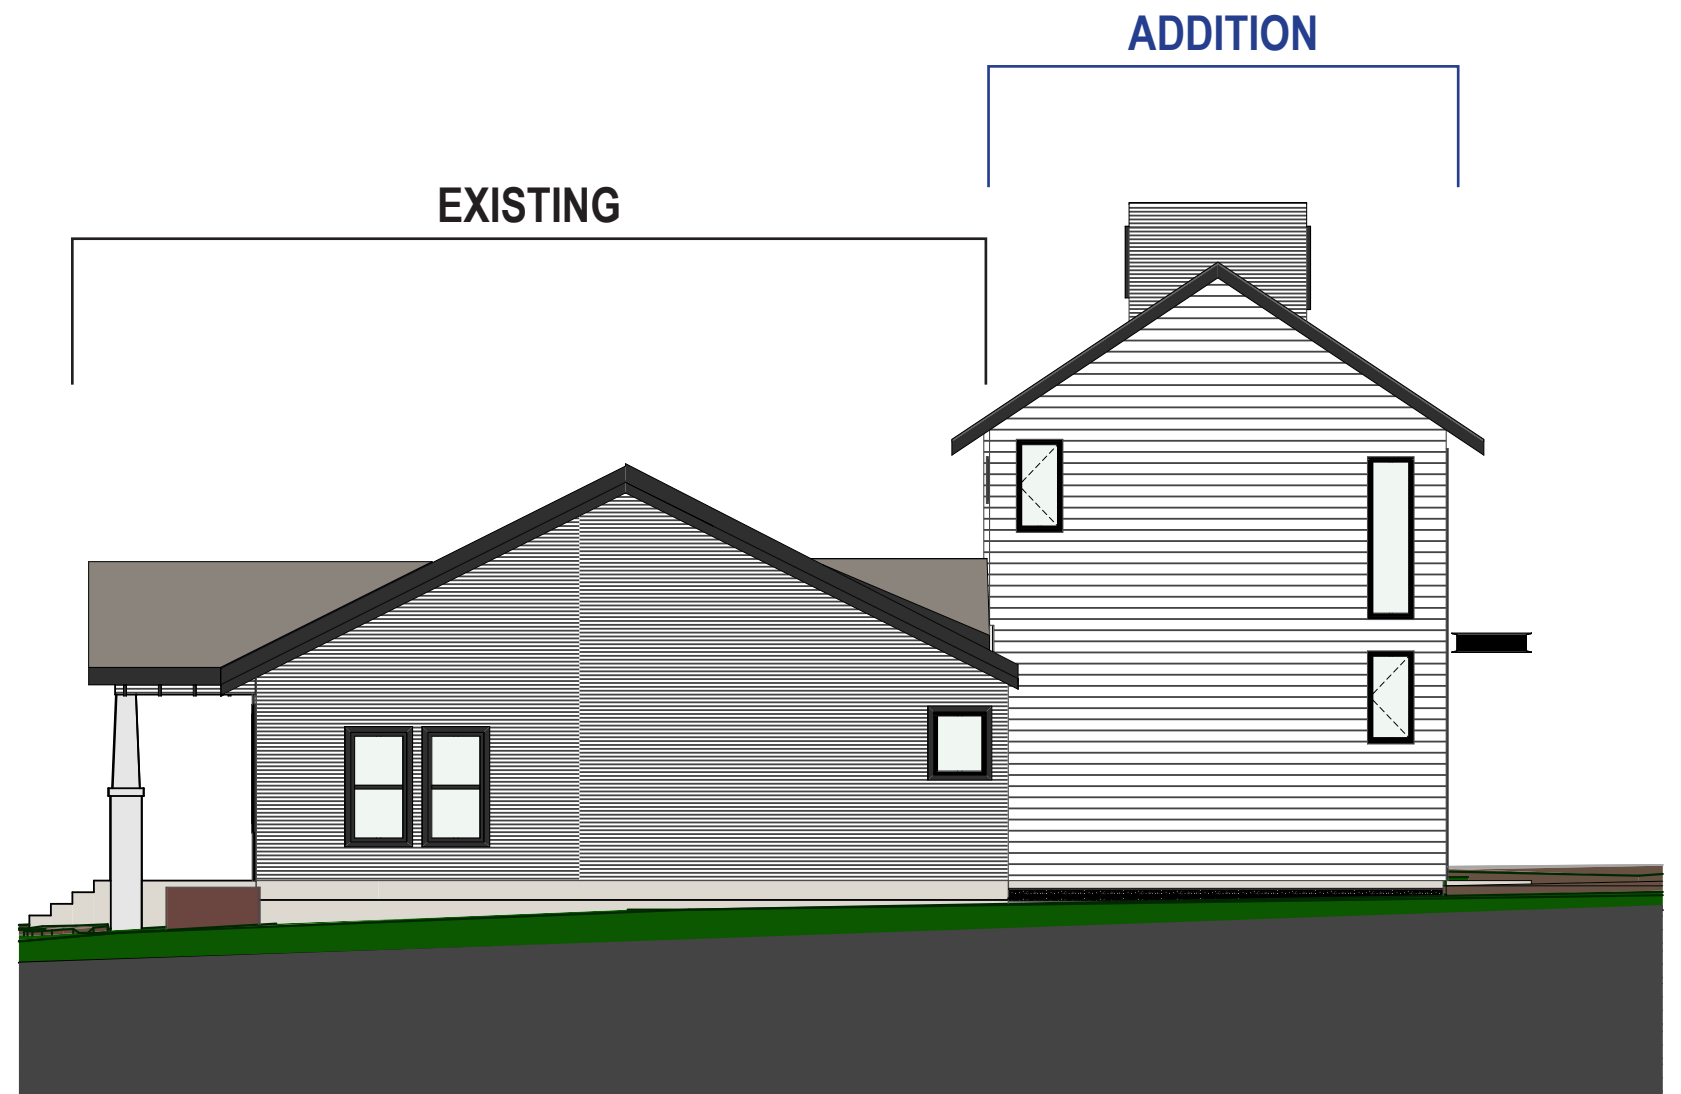

NORTH ELEVATION

HISTORICAL



IN THE NEIGHBORHOOD



38TH AND DUVAL




SPEEDWAY AND 41ST




ADDITION

PROPOSED FEATURE MATERIAL
OAK SIDING

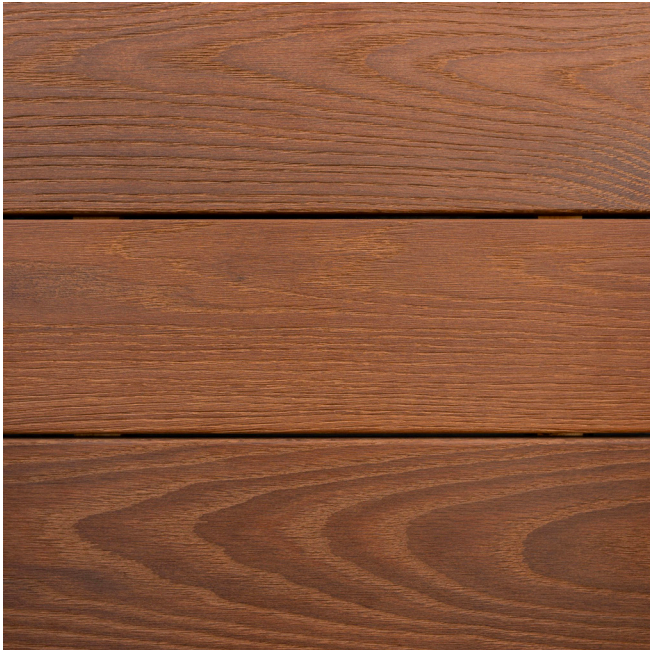

PROPOSED TRIM, CHARCOAL GRAY

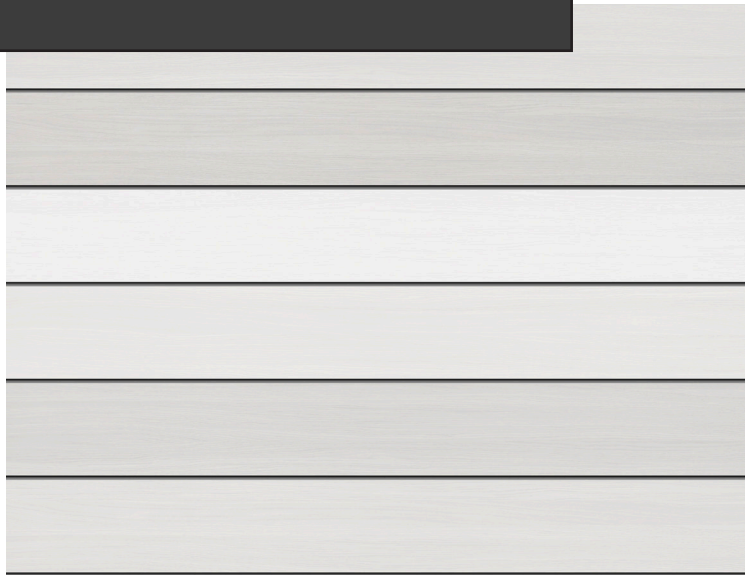

PROPOSED SIDING, WHITEWASH RAINSCREEN


BOTH



WINDOWS WITH HEAVY CHARCOAL GRAY TRIM

EXISTING

EXISTING TRIM, CHARCOAL GRAY

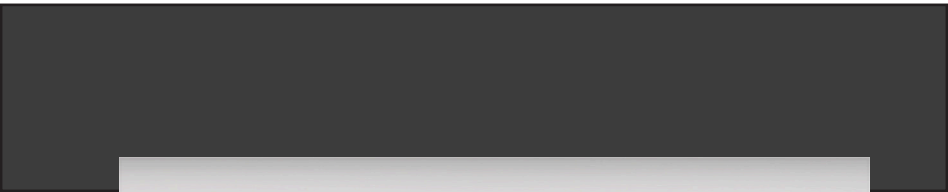

EXISTING SIDING, GRAY SCALLOP SIDING