

FIGURE A. EXISTING SITE PLAN

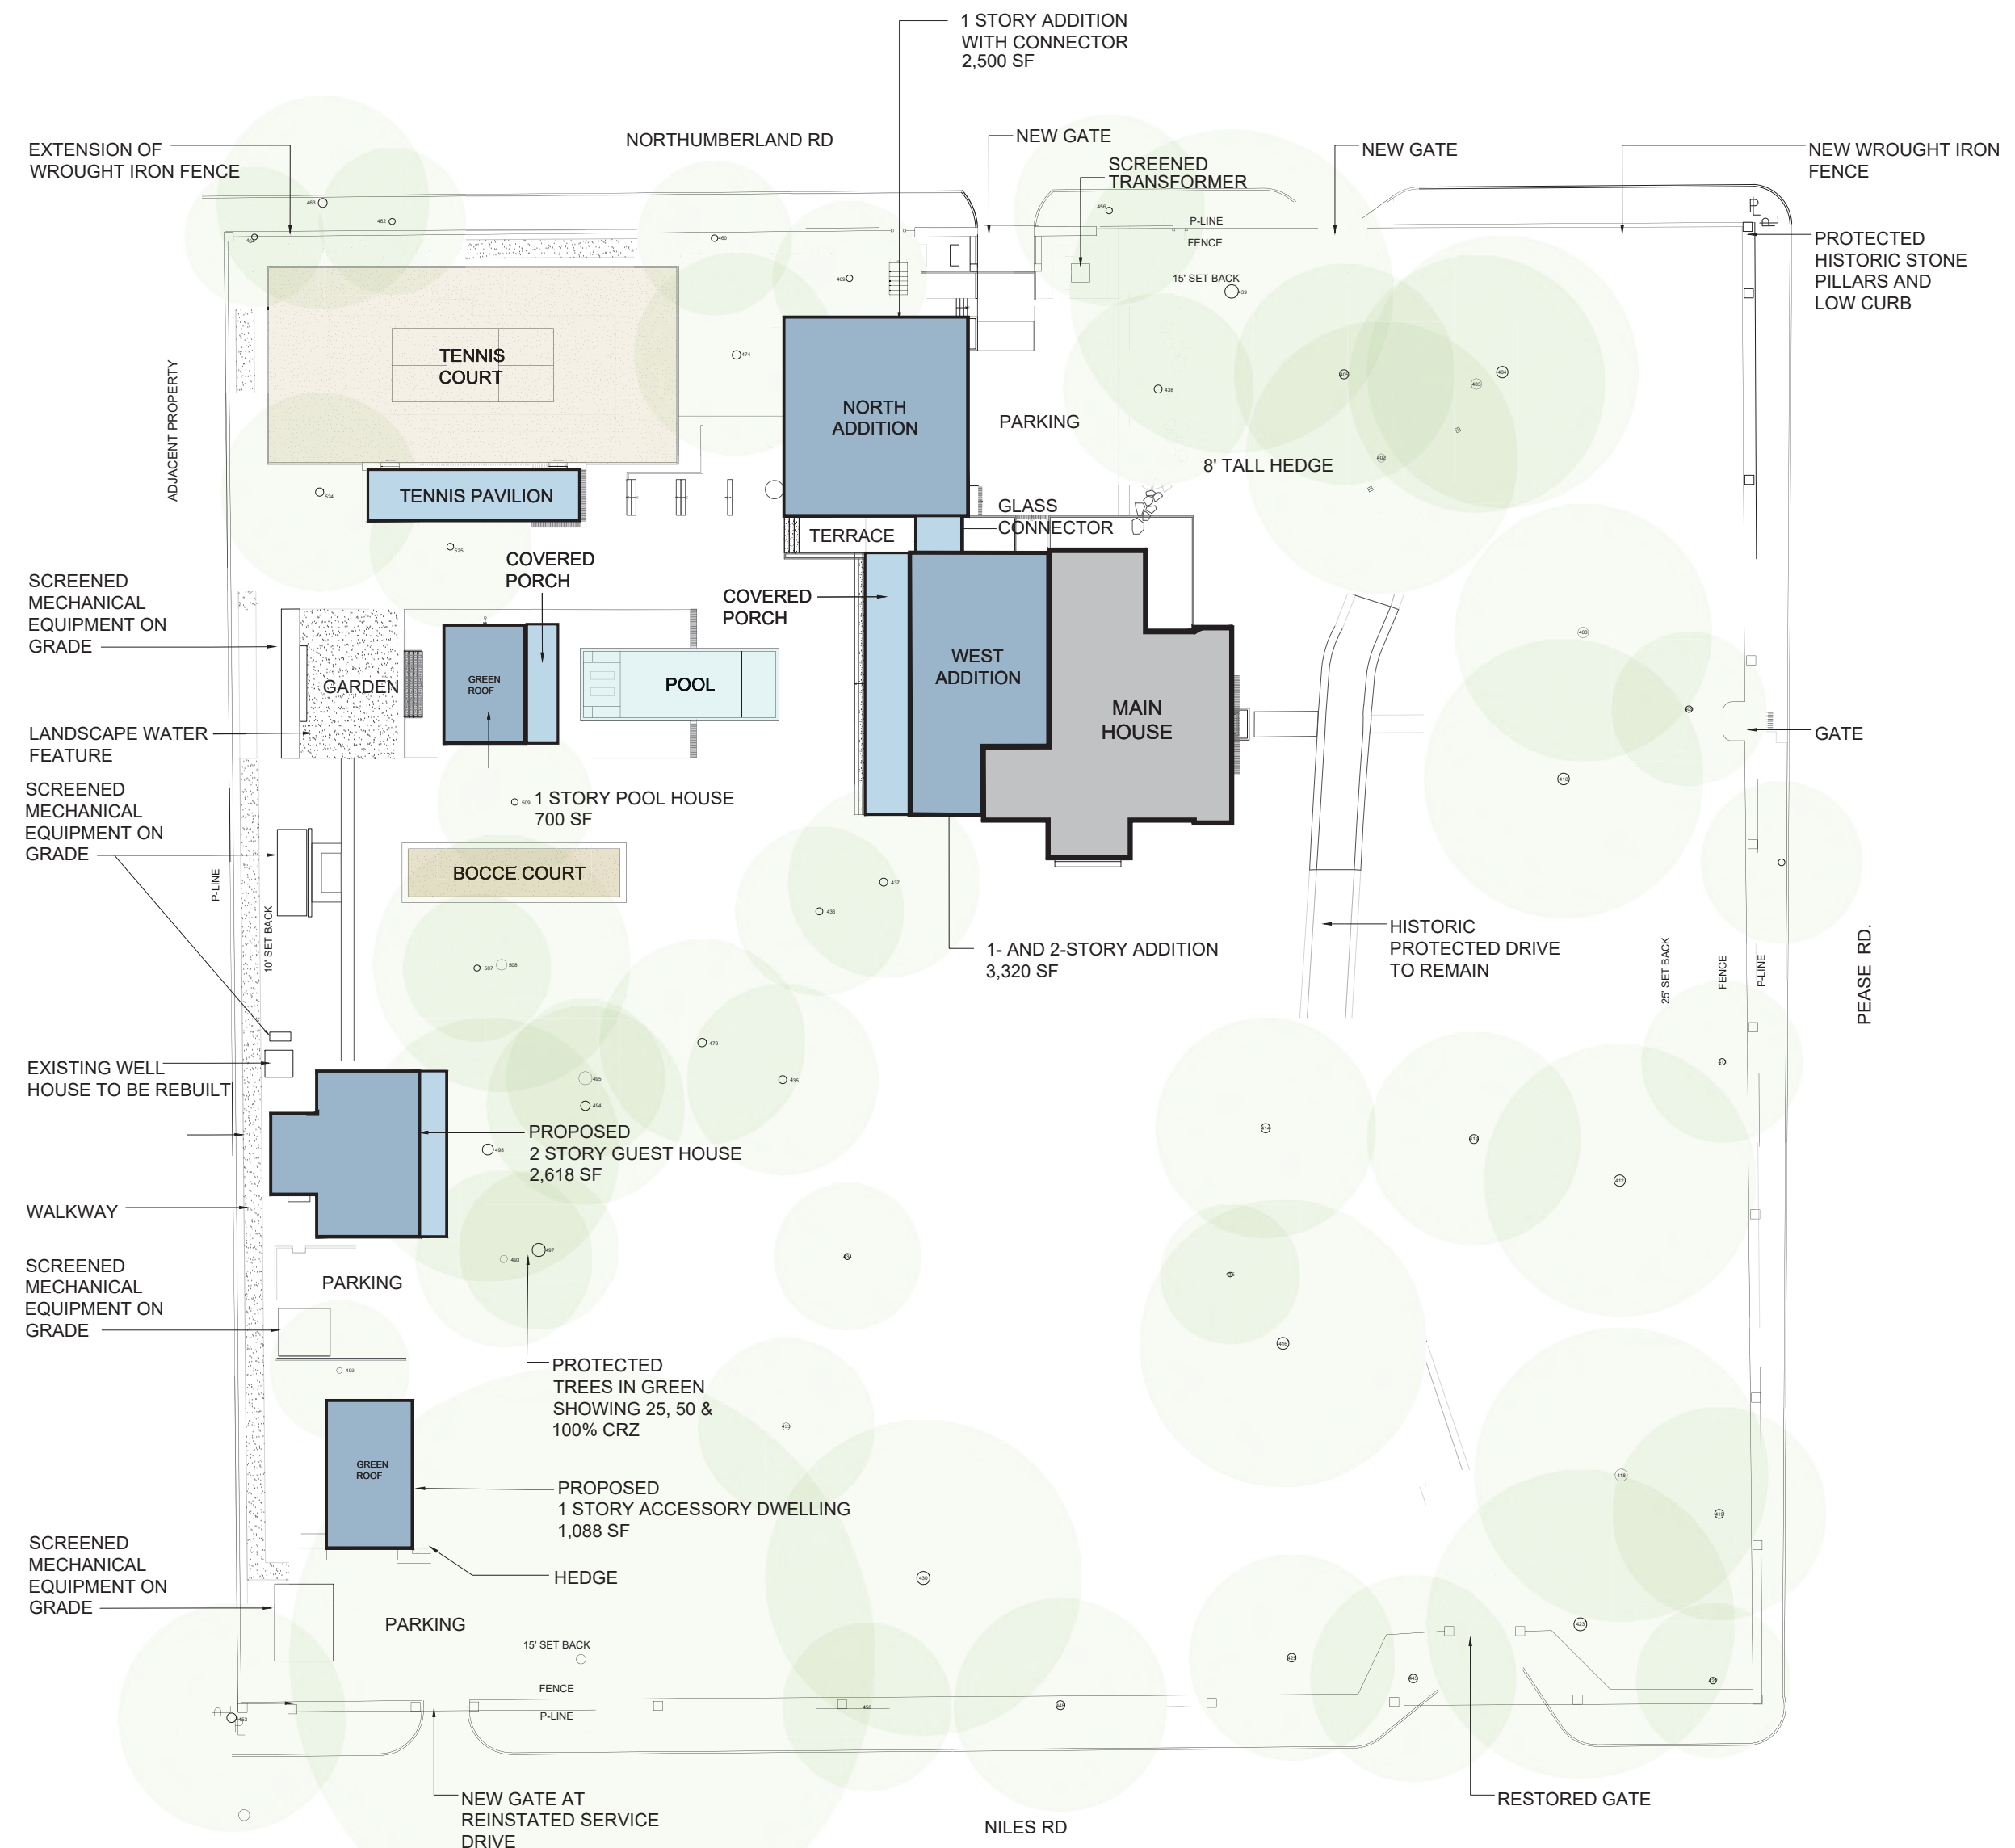


FIGURE B. PROPOSED SITE PLAN

EXISTING & PROPOSED SITE PLAN

 TO BE REMOVED

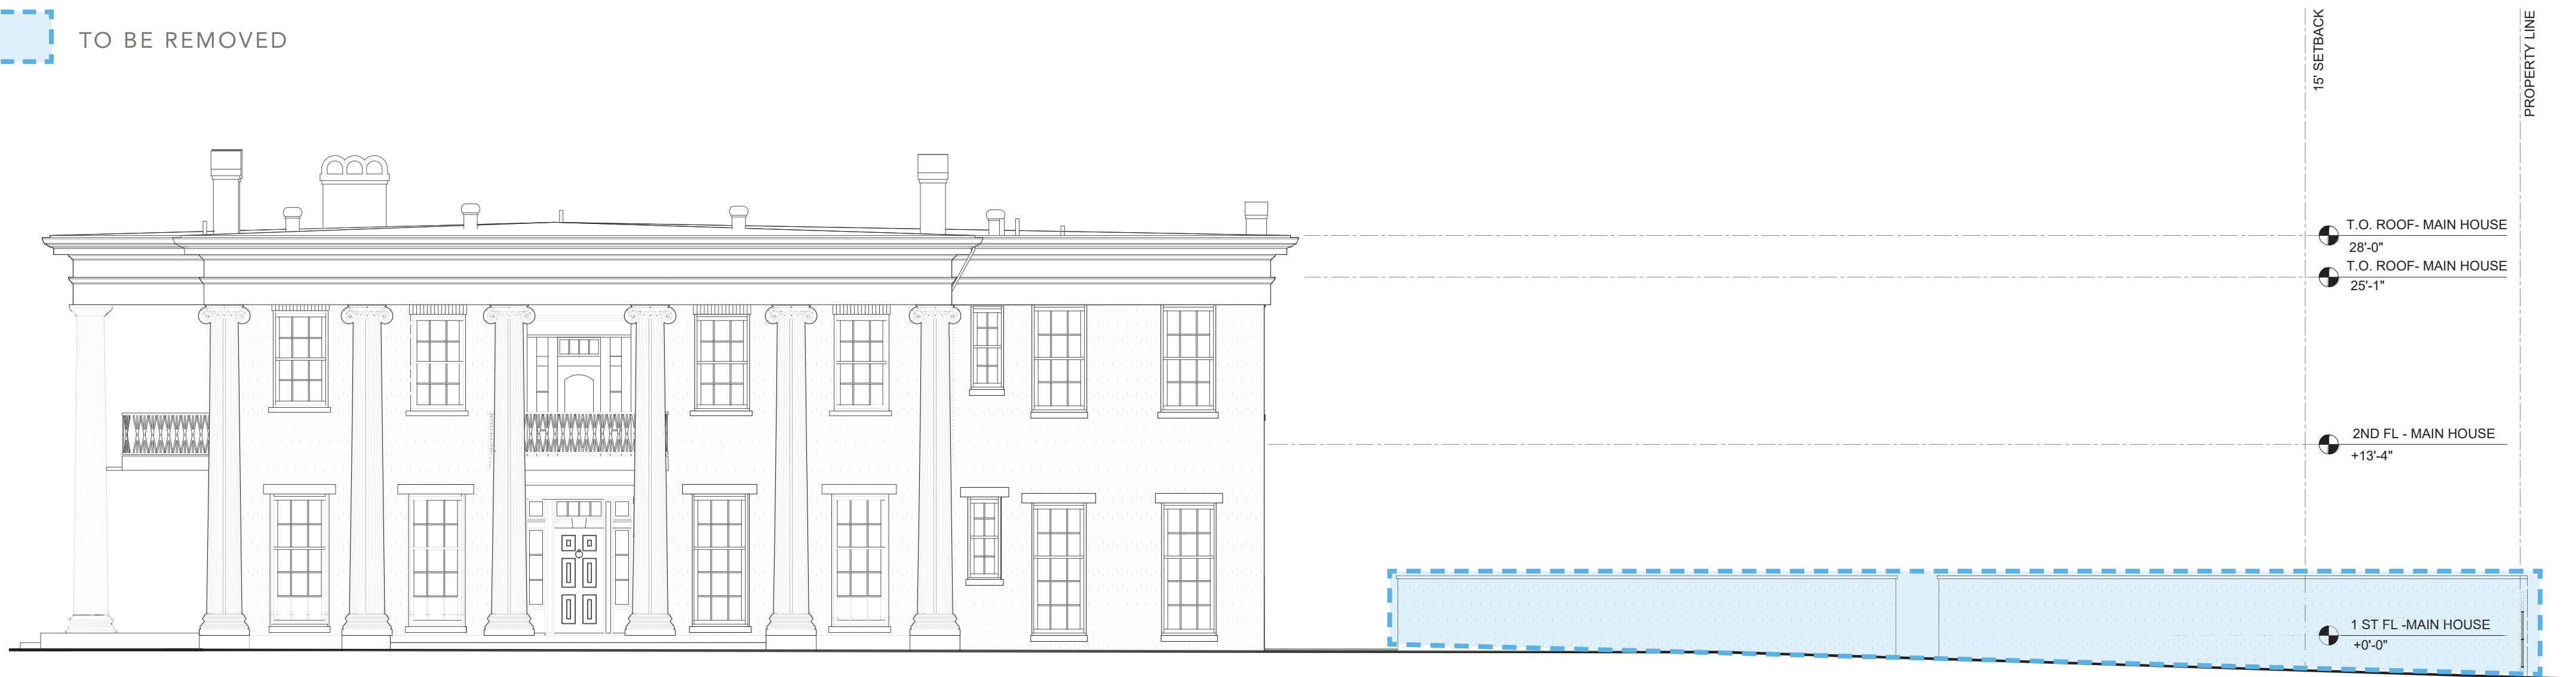


FIGURE A. EXISTING

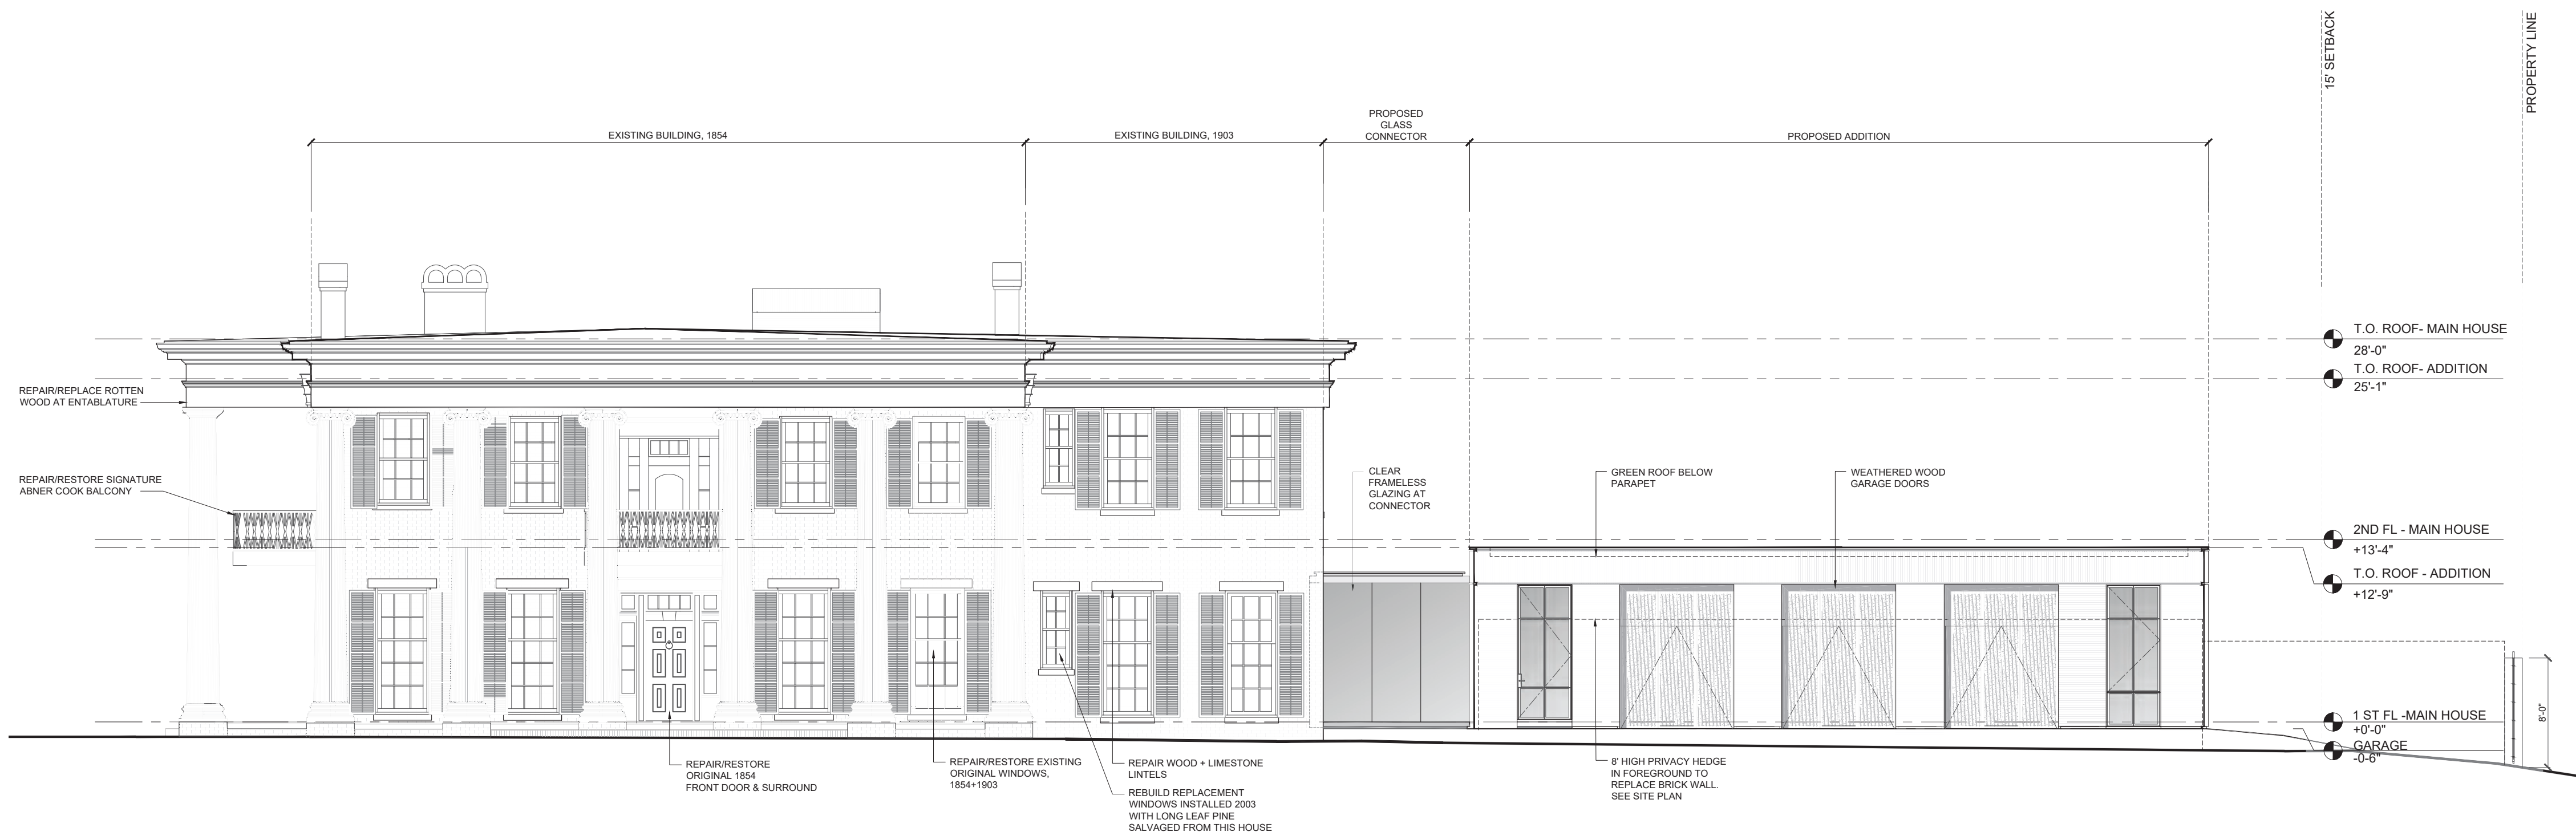


FIGURE B. PROPOSED
EAST ELEVATION

 TO BE REMOVED

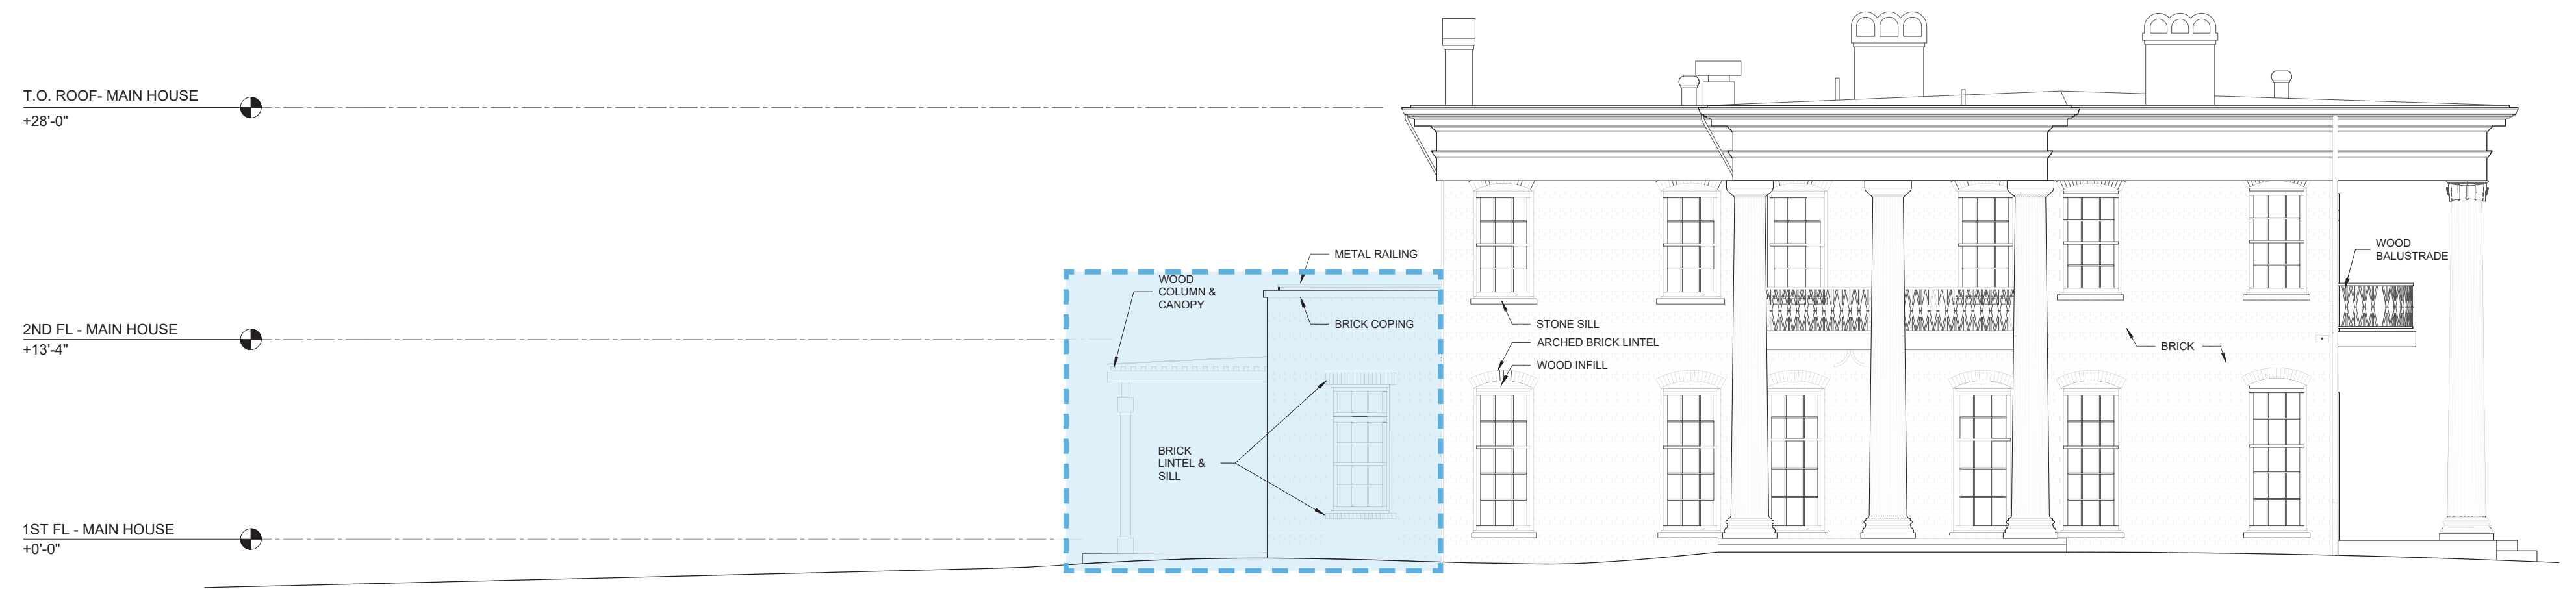


FIGURE A. EXISTING

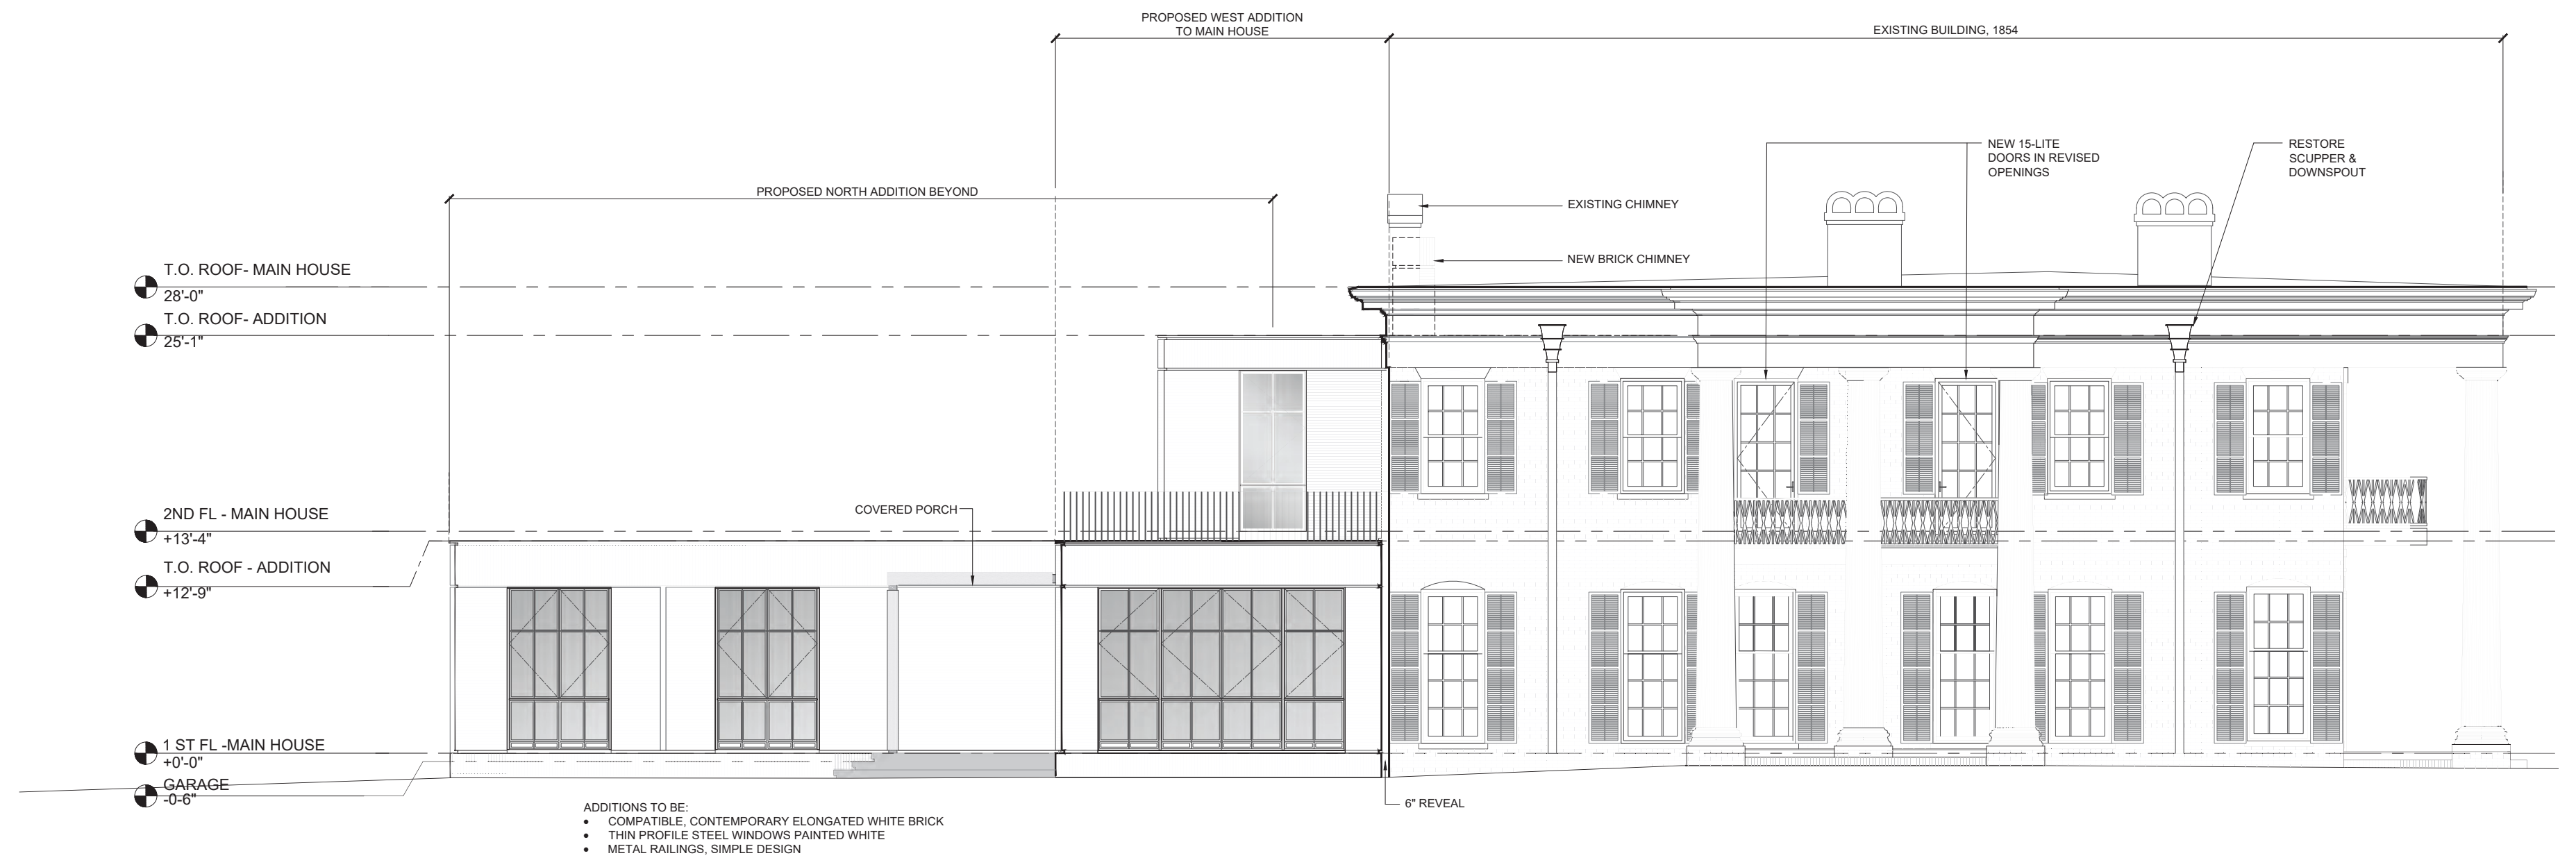


FIGURE B. PROPOSED
SOUTH ELEVATION