

WHEREAS, the City Council of the City of Austin has found that public necessity requires the City to acquire certain real property interests for public uses as set out below; and

BE IT RESOLVED BY THE CITY COUNCIL OF THE CITY OF AUSTIN:

BE IT FURTHER RESOLVED:

Public Use: Reducing delay, improving the effectiveness of transit, and creating continuous Americans with Disabilities Act-compliant sidewalks, bicycle facilities, and either separate paths or a

shared-use path which will enhance safety for pedestrians and cyclists along the entire length of the project.

Location: 9422 North Lamar Boulevard, Austin, Texas 78753.

The general route of the project is along North Lamar Boulevard between United States Highway 183 and Howard Lane.

Property: Described in the attached and incorporated "Exhibit A" and "Exhibit B."

ADOPTED: _____, 2023

ATTEST: _____

Myrna Rios
City Clerk

EXHIBIT "A"

City of Austin:	Corridor Program	Parcel 5306.002 STARE
Corridor:	North Lamar Boulevard	0.0123 Acres, 535 SQ. FT.
Segment:	NOLA-C3	Page 1 of 6
Segment From:	South of Rundberg Lane	August 16, 2021
Limits To:	Parmer Lane	
CSJ:	0015-11-067	

DESCRIPTION OF PARCEL 5306.002 STARE

DESCRIPTION OF A 0.0123 ACRE (535 SQUARE FEET) PARCEL OF LAND LOCATED IN THE JOHN APPLGAI SURVEY NO. 58, ABSTRACT NO. 29, IN THE CITY OF AUSTIN, TRAVIS COUNTY, TEXAS, BEING A PORTION OF LOT B, LAMAR RUNDBERG VILLAGE, A SUBDIVISION RECORDED IN VOLUME 72, PAGE 70, PLAT RECORDS OF TRAVIS COUNTY, TEXAS (P.R.T.C.TX.), REFERRED TO AS 40,001 SQUARE FEET, TRACT B, BEING SAID LOT B OF SAID SUBDIVISION IN A DEED TO FRANCHISE REALTY INTERSTATE CORPORATION, EXECUTED AUGUST 21, 1975, AND RECORDED IN VOLUME 5251, PAGE 484, DEED RECORDS OF TRAVIS COUNTY, TEXAS (D.R.T.C.TX.); SAID 0.0123 ACRE (535 SQ. FT.) PARCEL, AS SHOWN ON A PLAT PREPARED BY SAM, LLC, BEING MORE PARTICULARLY DESCRIBED BY METES AND BOUNDS AS FOLLOWS:

COMMENCING at a 1/2-inch iron rod found, for the southwest corner of said Lot B, same being an interior ell corner on the east line of Lot 1, Tract "D", Resubdivision of Lots "A" and "D", Lamar Rundberg Village, a subdivision, recorded in Volume 77, Page 64, P.R.T.C.TX.;

THENCE, South 62°24'47" East, with the common line of said Lot B and said Lot 1, a distance of 203.79 feet to a calculated point, for the southwest corner and the **POINT OF BEGINNING** of the parcel described herein being 51.36 feet left of Corridor Centerline Station (C.C.S) 178+90.83, and having Surface Coordinates: N=10,106,905.06, E=3,128,319.46;

THENCE, departing the said common line of Lot B and Lot 1, with the proposed west line of this parcel, over and across said Lot B, the following four (4) courses and distances numbered 1 through 4:

- 1) North 24°43'02" East, a distance of 104.71 feet to a calculated point, being 51.36 feet left of C.C.S 179+95.53,
- 2) North 15°24'03" East, a distance of 20.09 feet to a calculated point, being 54.62 feet left of C.C.S 180+15.36,
- 3) North 24°43'02" East, a distance of 56.33 feet to a calculated point, being 54.62 feet left of C.C.S 180+71.69, and
- 4) North 11°41'36" East a distance of 15.13 feet to a calculated point, being 58.03 feet left of C.C.S 180+86.43 on the common line of said Lot B and of Lot C-1, Resubdivision of Lot C, Lamar Rundberg Village, a subdivision, recorded in Volume 75, Page 391, P.R.T.C.TX., for the northwest corner of the parcel described herein, from which a 1/2-inch iron rod found on the east line of said Lot 1, for the northwest corner of said Lot B, same being the southwest corner of said Lot C-1 bears North 62°23'20" West a distance of 197.03 feet;

EXHIBIT "A"

City of Austin: Corridor Program
Corridor: North Lamar Boulevard
Segment: NOLA-C3
Segment From: South of Rundberg Lane
Limits To: Parmer Lane
CSJ: 0015-11-067

Parcel 5306.002 STARE
0.0123 Acres, 535 SQ. FT.

Page 2 of 6
August 16, 2021

DESCRIPTION OF PARCEL 5306.002 STARE

5) **THENCE**, South 62°23'20" East, with the common line of said Lot B and said Lot C-1, a distance of 8.03 feet to a 5/8-inch iron rod with a plastic cap stamped "SAM" set on the existing west right-of-way line of North Lamar Boulevard (Loop 275, a 100 foot wide right-of-way), same being the west line of a 0.27 acre tract conveyed to the State of Texas by deed, recorded in Volume 568, Page 316, D.R.T.C.TX., for the southeast corner of said Lot C-1, same being the northeast corner of said Lot B and the parcel described herein;

6) **THENCE**, South 24°46'03" West, departing the said common line of Lot B and Lot C-1, with the said existing west right-of-way line of North Lamar Boulevard and the said west line of the State of Texas 0.27 acre tract, same being the said east line of Lot B, a distance of 195.25 feet to a 1/2-inch iron rod found, for the most easterly northeast corner of said Lot 1, same being the southeast corner of said Lot B and of the parcel described herein;

7) **THENCE**, North 62°24'47" West, departing the said existing west right-of-way line of North Lamar Boulevard and the said west line of the State of Texas 0.27 acre tract, with the said common line of Lot B and Lot 1, a distance of 1.18 feet to the **POINT OF BEGINNING**, and containing 0.0123 acres (535 sq. ft.) of land.



THIS SPACE INTENTIONALLY LEFT BLANK

- LEGEND**
- 5/8" IRON ROD W/SAM PLASTIC CAP SET UNLESS NOTED
 - TXDOT TYPE I CONCRETE MONUMENT FOUND
 - TXDOT TYPE II BRONZE DISK IN CONCRETE FOUND
 - ⊙ 1/2" IRON PIPE FOUND UNLESS NOTED
 - 5/8" IRON ROD FOUND UNLESS NOTED
 - ▲ CALCULATED POINT
 - ⊕ 60D NAIL FOUND
 - ⊗ MAGNAIL FOUND UNLESS NOTED
 - ⊗ MAGNAIL W/SAM WASHER SET
 - ⊗ COTTON SPINDLE FOUND
 - TREE
 - ℙ PROPERTY LINE
 - () RECORD INFORMATION
 - P.O.B. POINT OF BEGINNING
 - P.O.C. POINT OF COMMENCING
 - P.O.R. POINT OF REFERENCE
 - D.R.T.C. TX. DEED RECORDS TRAVIS COUNTY, TEXAS
 - R.P.R.T.C. TX. REAL PROPERTY RECORDS TRAVIS COUNTY, TEXAS
 - O.R.P.R.T.C. TX. OFFICIAL REAL PROPERTY RECORDS TRAVIS COUNTY, TEXAS
 - O.P.R.T.C. TX. OFFICIAL PUBLIC RECORDS TRAVIS COUNTY, TEXAS
 - P.R.T.C. TX. PLAT RECORDS TRAVIS COUNTY, TEXAS
 - PR.R.T.C. TX. PROBATE RECORDS TRAVIS COUNTY, TEXAS
 - DISTANCE NOT TO SCALE
 - DEED LINE (COMMON OWNERSHIP)
 - R.O.W. RIGHT OF WAY
 - B.L. BUILDING LINE
- NOTES:**

1. ALL BEARINGS SHOWN ARE BASED ON NAD83/2011 TEXAS COORDINATE SYSTEM, CENTRAL ZONE. ALL DISTANCES SHOWN ARE SURFACE AND MAY BE CONVERTED TO GRID BY DIVIDING BY A SURFACE ADJUSTMENT FACTOR OF 1.00010. ALL COORDINATES SHOWN ARE IN SURFACE AND MAY BE CONVERTED TO GRID BY DIVIDING BY THE SAME FACTOR. PROJECT UNITS ARE IN U.S. SURVEY FEET.
 2. NORTH LAMAR CORRIDOR CENTERLINE ALIGNMENT DERIVED FROM FREESE & NICHOLS SCHEMATIC RECEIVED BY SAM, LLC. ON MAY 3, 2019. STATIONS AND OFFSETS ARE RELATIVE AND PERPENDICULAR TO CORRIDOR CENTERLINE.
 3. A PROPERTY DESCRIPTION OF EVEN DATE WAS PREPARED IN CONJUNCTION WITH THIS PARCEL PLAT.
 4. **THE MONUMENT(S) DESCRIBED AS "CALCULATED" MAY BE SET WITH A TYPICAL ROW/EASEMENT MARKER, AFTER ACQUISITION IS COMPLETED, UNDER THE SUPERVISION OF A REGISTERED PROFESSIONAL LAND SURVEYOR, EITHER EMPLOYED OR RETAINED BY COA.
 5. AREA CALCULATED BY SAM, LLC.
 6. OVERHEAD UTILITIES LINES ARE NOT SHOWN HEREON.
 7. TREE INFO SHOWN HEREON WAS PROVIDED BY FREESE AND NICHOLS.
- I HEREBY CERTIFY THAT THIS SURVEY WAS MADE ON THE GROUND UNDER MY DIRECTION AND SUPERVISION AND THAT THIS PLAT IS TRUE AND CORRECT TO THE BEST OF MY KNOWLEDGE AND BELIEF.

Neil Hines
 NEIL HINES
 REGISTERED PROFESSIONAL LAND SURVEYOR
 NO. 5642, STATE OF TEXAS

8-16-2021
 DATE

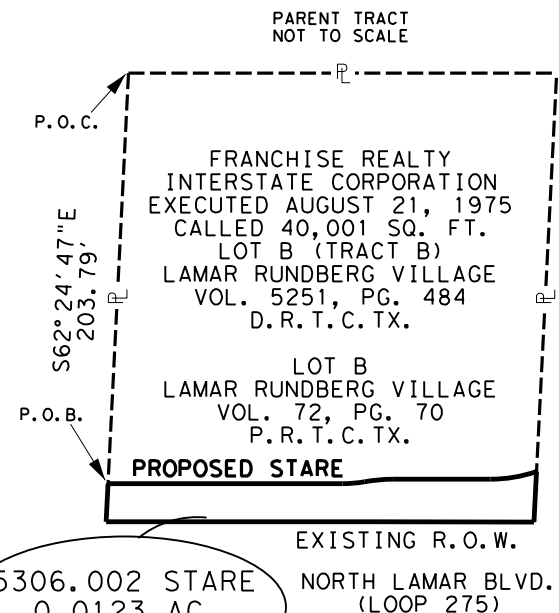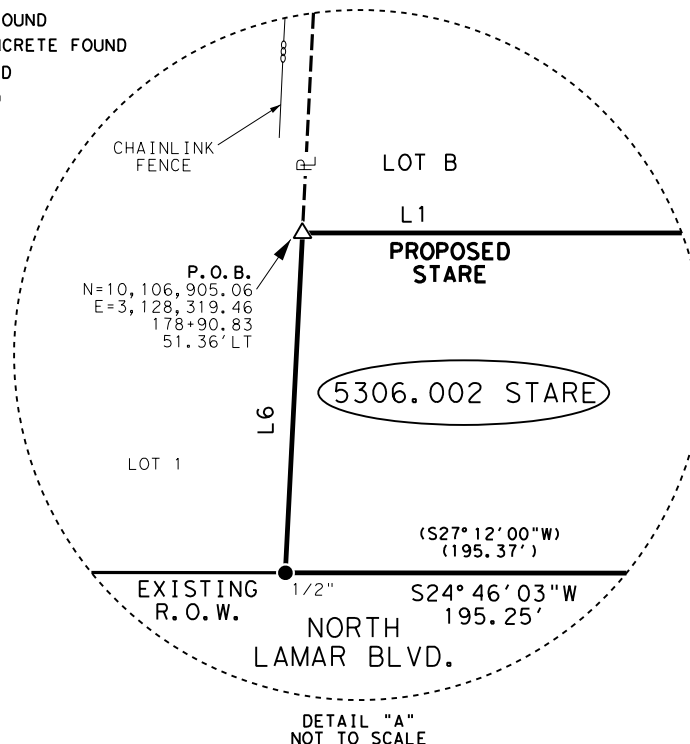

LINE TABLE

LINE NO.	BEARING	DISTANCE
L1	N24°43'02"E	104.71'
L6	N62°24'47"W	1.18'

EXISTING EASEMENT AREA WITHIN PARCEL LIMITS			
10' FUTURE R.O.W. PER PLAT VOL. 72, PG. 70 P.R.T.C. TX.			
0.0123 ACRES (535 SQ. FT.)			
REVISIONS			
-	-	-	-
-	-	-	-
SAM ®		4801 Southwest Parkway Building Two, Suite 100 Austin, Texas 78735 (512) 447-0575 Fax: (512) 326-3029 Texas Firm Registration No. 10064300	
CITY OF AUSTIN - CORRIDOR PROGRAM			
NORTH LAMAR BOULEVARD SEGMENT C3			
PARCEL PLAT - 5306.002 STARE			
0.0123 ACRES (535 SQ. FT.)			
CSJ:	0015-11-067	AUSTIN GRID #	L-31
SURVEY DATE:	08/16/2021	PROJECT:	
REVISION DATE:		PROPERTY ID:	246640
SCALE:	NOT TO SCALE	PAGE:	4 OF 6

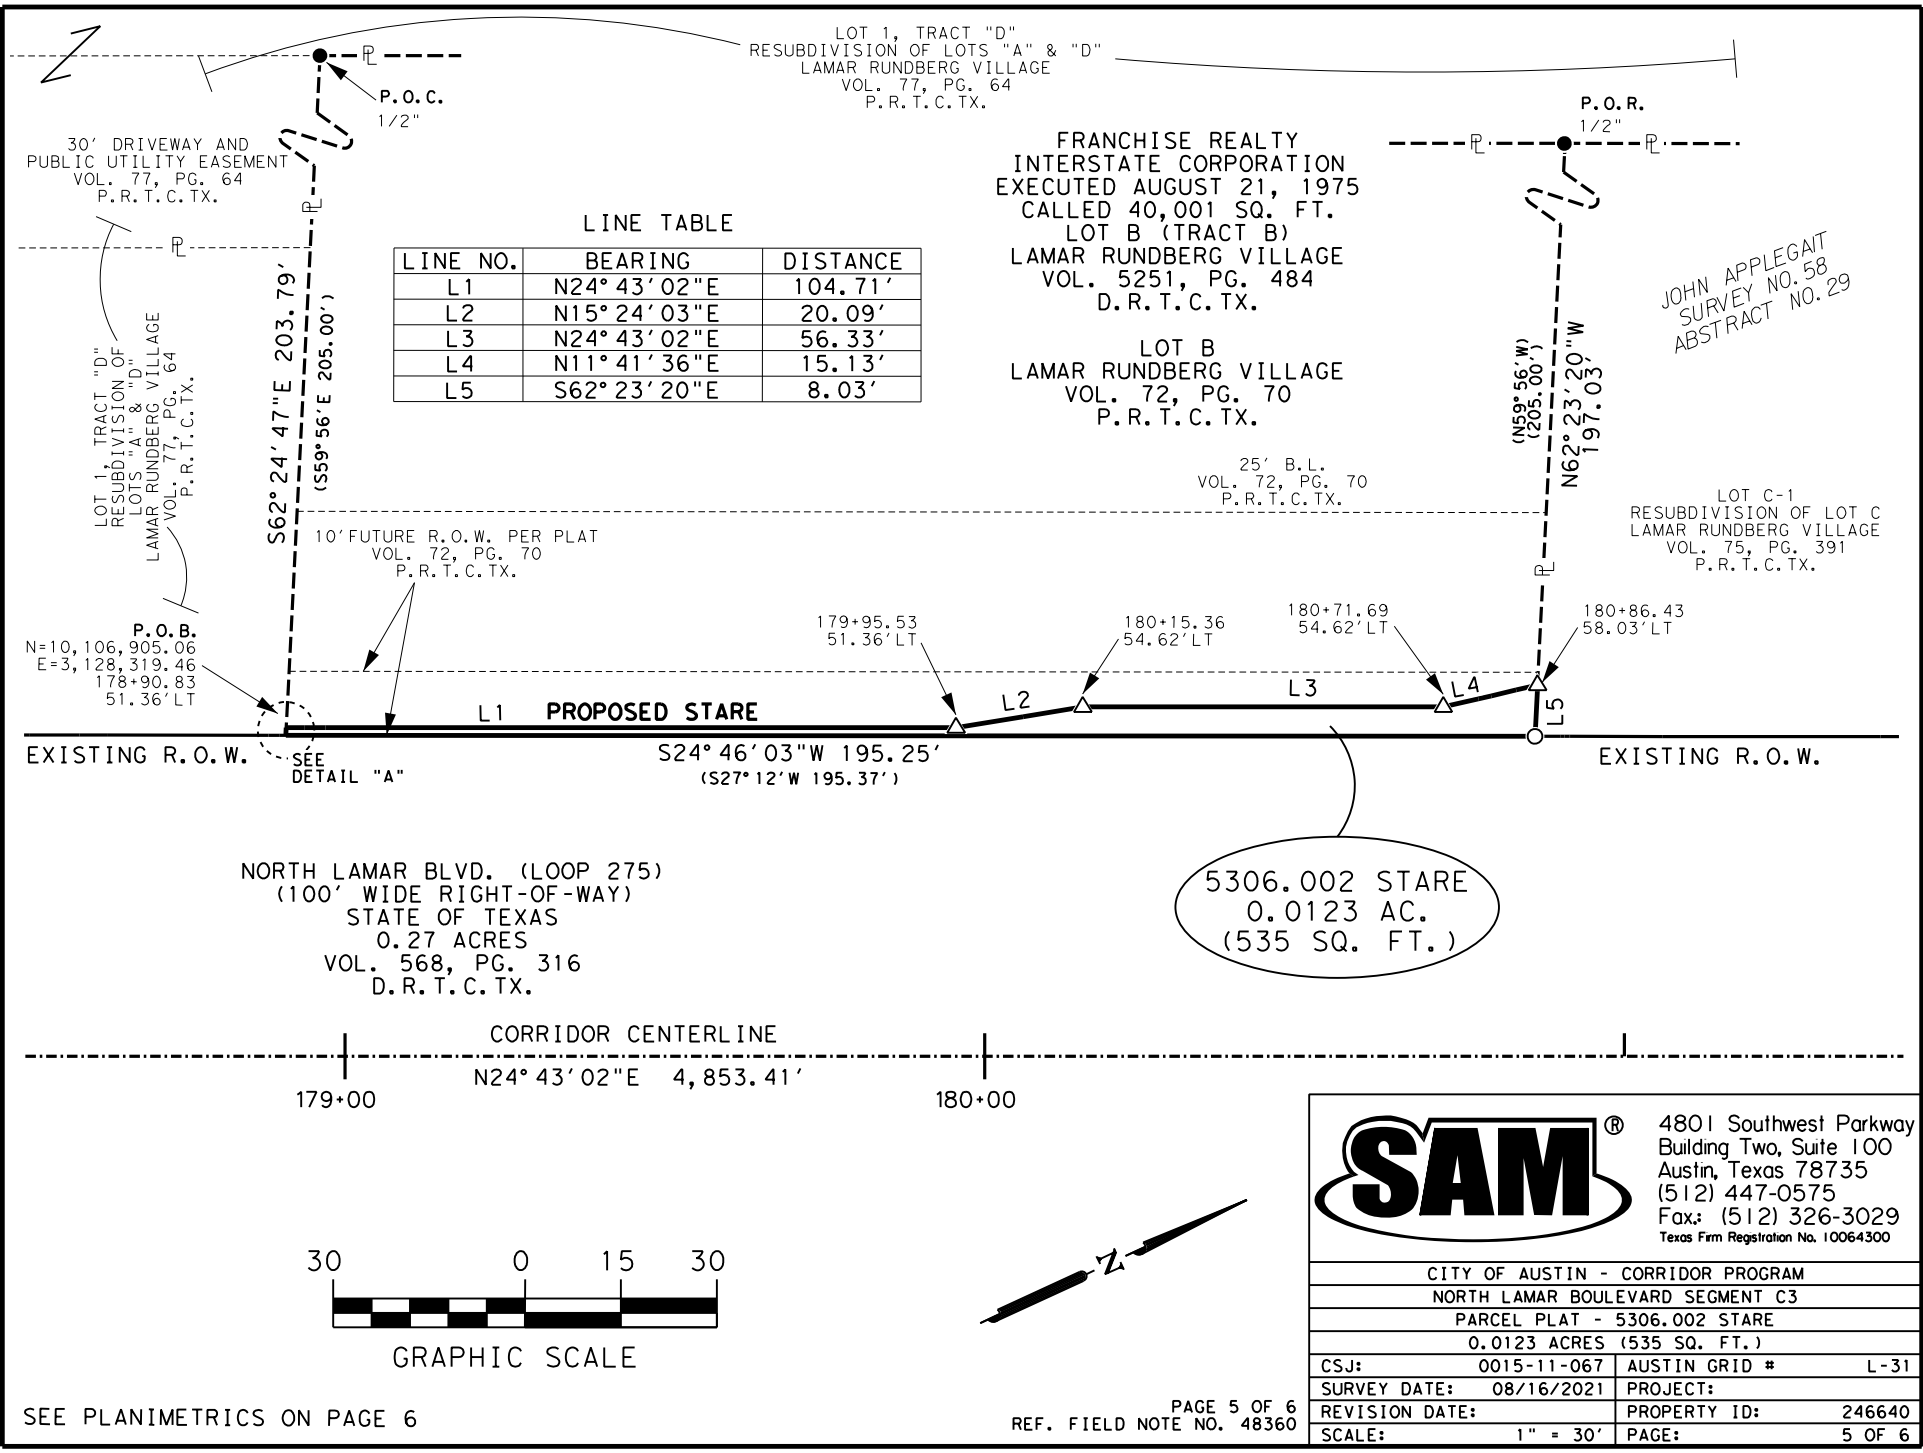



EXHIBIT "A"




4801 Southwest Parkway
Building Two, Suite 100
Austin, Texas 78735
(512) 447-0575
Fax: (512) 326-3029
Texas Firm Registration No. 10064300

CITY OF AUSTIN - CORRIDOR PROGRAM		
NORTH LAMAR BOULEVARD SEGMENT C3		
PARCEL PLAT - 5306.002 STARE		
0.0123 ACRES (535 SQ. FT.)		
CSJ:	0015-11-067	AUSTIN GRID # L-31
SURVEY DATE:	08/16/2021	PROJECT:
REVISION DATE:		PROPERTY ID: 246640
SCALE:	1" = 30'	PAGE: 5 OF 6

JOHN APPLGAIT
SURVEY NO. 58
ABSTRACT NO. 29

FRANCHISE REALTY
INTERSTATE CORPORATION
EXECUTED AUGUST 21, 1975
CALLED 40,001 SQ. FT.
LOT B (TRACT B)
LAMAR RUNDBERG VILLAGE
VOL. 5251, PG. 484
D. R. T. C. TX.


LOT B
LAMAR RUNDBERG VILLAGE
VOL. 72, PG. 70
P. R. T. C. TX.

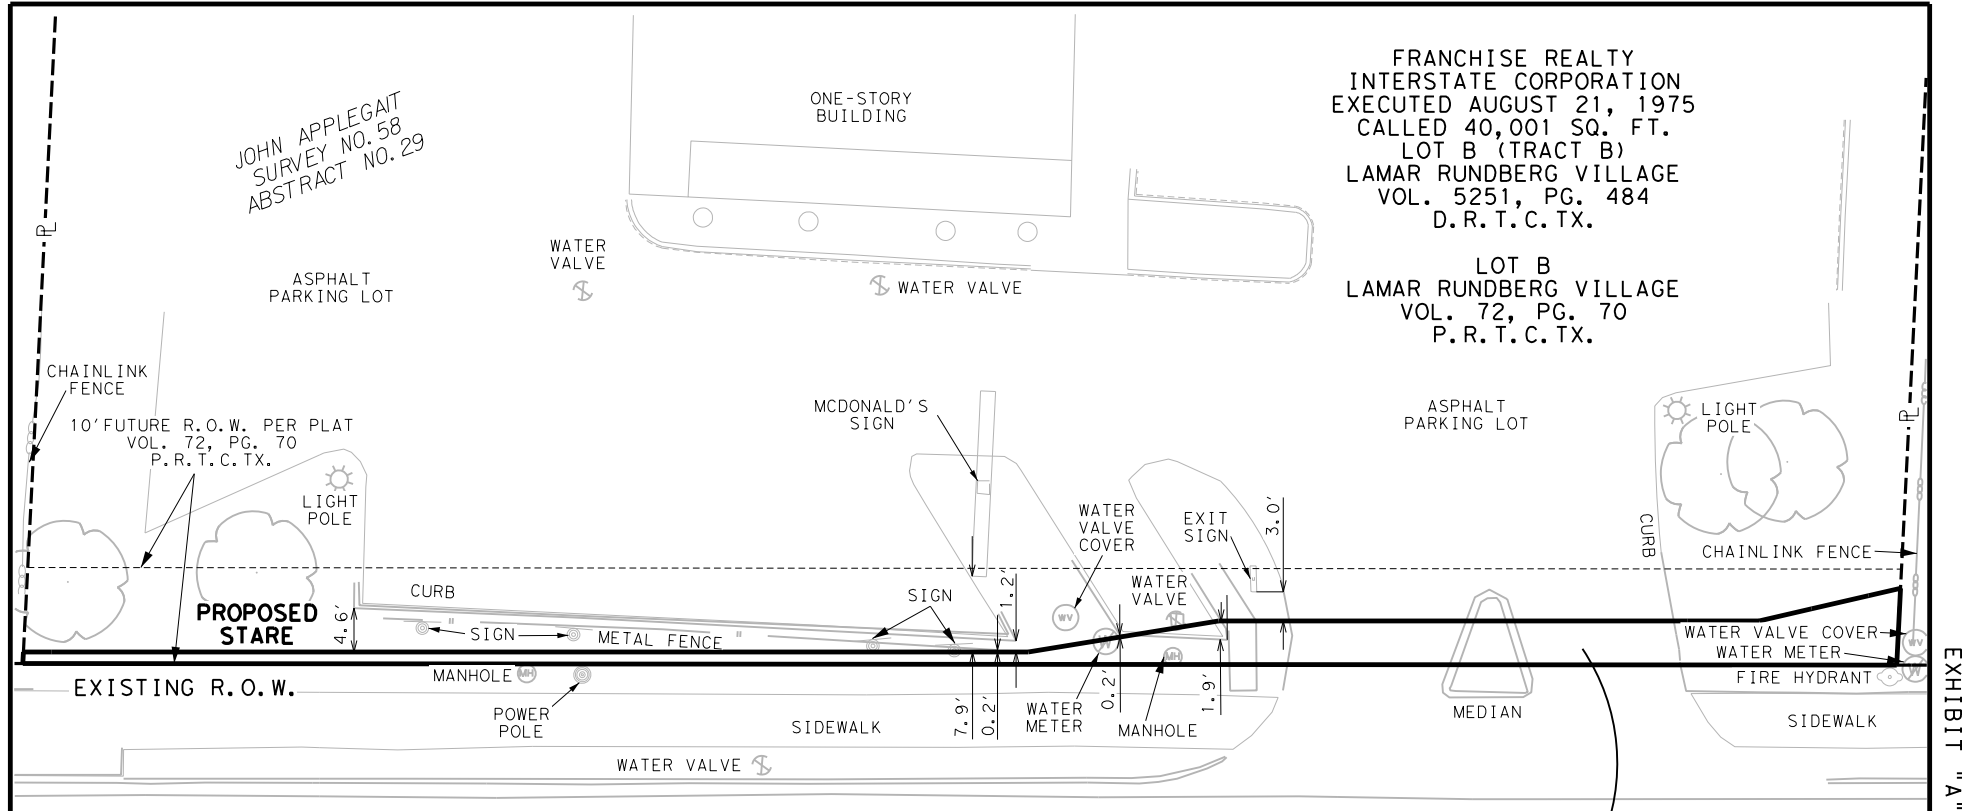

NORTH LAMAR BLVD. (LOOP 275)
(100' WIDE RIGHT-OF-WAY)
STATE OF TEXAS
0.27 ACRES
VOL. 568, PG. 316
D. R. T. C. TX.

5306.002 STARE
0.0123 AC.
(535 SQ. FT.)

CORRIDOR CENTERLINE
179+00 N24° 43' 02"E 4,853.41' 180+00

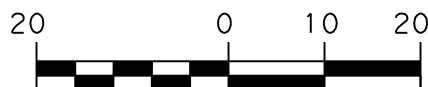

GRAPHIC SCALE

SEE BOUNDARY INFORMATION ON PAGE 5

PAGE 6 OF 6
REF. FIELD NOTE NO. 48360


	4801 Southwest Parkway Building Two, Suite 100 Austin, Texas 78735 (512) 447-0575 Fax: (512) 326-3029 Texas Firm Registration No. 10064300		
	CITY OF AUSTIN - CORRIDOR PROGRAM		
	NORTH LAMAR BOULEVARD SEGMENT C3		
	PARCEL PLAT - 5306.002 STARE		
	0.0123 ACRES (535 SQ. FT.)		
CSJ:	0015-11-067	AUSTIN GRID #	L-31
SURVEY DATE:	08/16/2021	PROJECT:	
REVISION DATE:		PROPERTY ID:	246640
SCALE:	1" = 20'	PAGE:	6 OF 6

EXHIBIT "A"

EXHIBIT "B"

City of Austin:	Corridor Program	Parcel 5306.002 TCE
Corridor:	North Lamar Boulevard	0.0636 Acres, 2,772 SQ. FT.
Segment:	NOLA-C3	Page 1 of 6
Segment From:	South of Rundberg Lane	August 16, 2021
Limits To:	Parmer Lane	
CSJ:	0015-11-067	

DESCRIPTION OF PARCEL 5306.002 TCE

DESCRIPTION OF A 0.0636 ACRE (2,772 SQUARE FEET) PARCEL OF LAND LOCATED IN THE JOHN APPLGAI SURVEY NO. 58, ABSTRACT NO. 29, IN THE CITY OF AUSTIN, TRAVIS COUNTY, TEXAS, BEING A PORTION OF LOT B, LAMAR RUNDBERG VILLAGE, A SUBDIVISION RECORDED IN VOLUME 72, PAGE 70, PLAT RECORDS OF TRAVIS COUNTY, TEXAS (P.R.T.C.TX.), REFERRED TO AS 40,001 SQUARE FEET, TRACT B, BEING SAID LOT B OF SAID SUBDIVISION IN A DEED TO FRANCHISE REALTY INTERSTATE CORPORATION, EXECUTED AUGUST 21, 1975, AND RECORDED IN VOLUME 5251, PAGE 484, DEED RECORDS OF TRAVIS COUNTY, TEXAS (D.R.T.C.TX.); SAID 0.0636 ACRE (2,772 SQ. FT.) PARCEL, AS SHOWN ON A PLAT PREPARED BY SAM, LLC, BEING MORE PARTICULARLY DESCRIBED BY METES AND BOUNDS AS FOLLOWS:

COMMENCING at a 1/2-inch iron rod found, for the southwest corner of said Lot B, same being an interior ell corner on the east line of Lot 1, Tract "D", Resubdivision of Lots "A" and "D", Lamar Rundberg Village, a subdivision, recorded in Volume 77, Page 64, P.R.T.C.TX.;

THENCE, South 62°24'47" East, with the common line of said Lot B and said Lot 1, a distance of 197.65 feet to a calculated point, for the southwest corner and the **POINT OF BEGINNING** of the parcel described herein being 57.50 feet left of Corridor Centerline Station (C.C.S) 178+91.14, and having Surface Coordinates: N=10,106,907.91, E=3,128,314.02;

THENCE, departing the said common line of Lot B and Lot 1, with the proposed west line of this parcel, over and across said Lot B, the following three (3) courses and distances numbered 1 through 3:

- 1) North 24°43'02" East, a distance of 111.66 feet to a calculated point, being 57.50 feet left of C.C.S 180+02.79,
- 2) North 65°16'58" West, a distance of 22.12 feet to a calculated point, being 79.62 feet left of C.C.S 180+02.79, and
- 3) North 24°43'02" East, a distance of 84.73 feet to a calculated point, being 79.62 feet left of C.C.S 180+87.52 on the common line of said Lot B and of Lot C-1, Resubdivision of Lot C, Lamar Rundberg Village, a subdivision, recorded in Volume 75, Page 391, P.R.T.C.TX., for the northwest corner of the parcel described herein, from which a 1/2-inch iron rod found on the east line of said Lot 1, for northwest corner of said Lot B, same being the southwest corner of said Lot C-1 bears North 62°23'20" West a distance of 175.41 feet;
- 4) **THENCE**, South 62°23'20" East, with the common line of said Lot B and said Lot C-1, a distance of 21.62 feet to a calculated point, being 58.03 feet left of C.C.S 180+86.43, for the northeast corner of the parcel described herein, same being the northwest corner of a proposed STARE parcel;

EXHIBIT "B"

City of Austin:	Corridor Program	Parcel 5306.002 TCE
Corridor:	North Lamar Boulevard	0.0636 Acres, 2,772 SQ. FT.
Segment:	NOLA-C3	Page 2 of 6
Segment From:	South of Rundberg Lane	August 16, 2021
Limits To:	Parmer Lane	
CSJ:	0015-11-067	

DESCRIPTION OF PARCEL 5306.002 TCE

THENCE, departing the said common line of Lot B and Lot C-1, with the proposed east line of this parcel, same being the proposed west line of said STARE parcel, over and across said Lot B, the following four (4) courses and distances numbered 5 through 8:

- 5) South 11°41'36" West, a distance of 15.13 feet to a calculated point, being 54.62 feet left of C.C.S 180+71.69,
 - 6) South 24°43'02" West, a distance of 56.33 feet to a calculated point, being 54.62 feet left of C.C.S 180+15.36,
 - 7) South 15°24'03" West, a distance of 20.09 feet to a calculated point, being 51.36 feet left of C.C.S 179+95.53, and
 - 8) South 24°43'02" West, a distance of 104.71 feet to a calculated point, being 51.36 feet left of C.C.S 178+90.83 on the said common line of Lot B and Lot 1, for the southeast corner of the parcel described herein, same being the southwest corner of the said proposed STARE parcel;
- 9) **THENCE**, North 62°24'47" West, with the said common line of Lot B and Lot 1, a distance of 6.14 feet to the **POINT OF BEGINNING**, and containing 0.0636 acres (2,772 sq. ft.) of land.

THIS SPACE INTENTIONALLY LEFT BLANK

EXHIBIT "B"

LEGEND

- 5/8" IRON ROD W/SAM PLASTIC CAP SET UNLESS NOTED
- TXDOT TYPE I CONCRETE MONUMENT FOUND
- TXDOT TYPE II BRONZE DISK IN CONCRETE FOUND
- ⊙ 1/2" IRON PIPE FOUND UNLESS NOTED
- 5/8" IRON ROD FOUND UNLESS NOTED
- △ CALCULATED POINT
- ▲ 60D NAIL FOUND
- ⊕ MAGNAIL FOUND UNLESS NOTED
- ⊗ MAGNAIL W/SAM WASHER SET
- ⊙ COTTON SPINDLE FOUND
- TREE

PROPERTY LINE

RECORD INFORMATION

P.O.B. POINT OF BEGINNING

P.O.C. POINT OF COMMENCING

P.O.R. POINT OF REFERENCE

D.R.T.C.TX. DEED RECORDS
TRAVIS COUNTY, TEXAS

R.P.R.T.C.TX. REAL PROPERTY RECORDS
TRAVIS COUNTY, TEXAS

O.R.P.R.T.C.TX. OFFICIAL REAL PROPERTY RECORDS
TRAVIS COUNTY, TEXAS

O.P.R.T.C.TX. OFFICIAL PUBLIC RECORDS
TRAVIS COUNTY, TEXAS

P.R.T.C.TX. PLAT RECORDS
TRAVIS COUNTY, TEXAS

PR.R.T.C.TX. PROBATE RECORDS
TRAVIS COUNTY, TEXAS

--- DISTANCE NOT TO SCALE

--- DEED LINE (COMMON OWNERSHIP)

R.O.W. RIGHT OF WAY

B.L. BUILDING LINE

NOTES:

1. ALL BEARINGS SHOWN ARE BASED ON NAD83/2011 TEXAS COORDINATE SYSTEM, CENTRAL ZONE. ALL DISTANCES SHOWN ARE SURFACE AND MAY BE CONVERTED TO GRID BY DIVIDING BY A SURFACE ADJUSTMENT FACTOR OF 1.00010. ALL COORDINATES SHOWN ARE IN SURFACE AND MAY BE CONVERTED TO GRID BY DIVIDING BY THE SAME FACTOR. PROJECT UNITS ARE IN U.S. SURVEY FEET.

2. NORTH LAMAR CORRIDOR CENTERLINE ALIGNMENT DERIVED FROM FREESE & NICHOLS SCHEMATIC RECEIVED BY SAM, LLC. ON MAY 3, 2019. STATIONS AND OFFSETS ARE RELATIVE AND PERPENDICULAR TO CORRIDOR CENTERLINE.

3. A PROPERTY DESCRIPTION OF EVEN DATE WAS PREPARED IN CONJUNCTION WITH THIS PARCEL PLAT.

4. **THE MONUMENT(S) DESCRIBED AS "CALCULATED" MAY BE SET WITH A TYPICAL ROW/EASEMENT MARKER, AFTER ACQUISITION IS COMPLETED, UNDER THE SUPERVISION OF A REGISTERED PROFESSIONAL LAND SURVEYOR, EITHER EMPLOYED OR RETAINED BY COA.

5. AREA CALCULATED BY SAM, LLC.

6. OVERHEAD UTILITIES LINES ARE NOT SHOWN HEREON.

7. TREE INFO SHOWN HEREON WAS PROVIDED BY FREESE AND NICHOLS.

I HEREBY CERTIFY THAT THIS SURVEY WAS MADE ON THE GROUND UNDER MY DIRECTION AND SUPERVISION AND THAT THIS PLAT IS TRUE AND CORRECT TO THE BEST OF MY KNOWLEDGE AND BELIEF.

Neil Hines

NEIL HINES
REGISTERED PROFESSIONAL LAND SURVEYOR
NO. 5642, STATE OF TEXAS


8-16-2021

DATE



LINE TABLE


LINE NO.	BEARING	DISTANCE
L1	N24° 43' 02" E	111.66'
L8	S24° 43' 02" W	104.71'
L9	N62° 24' 47" W	6.14'

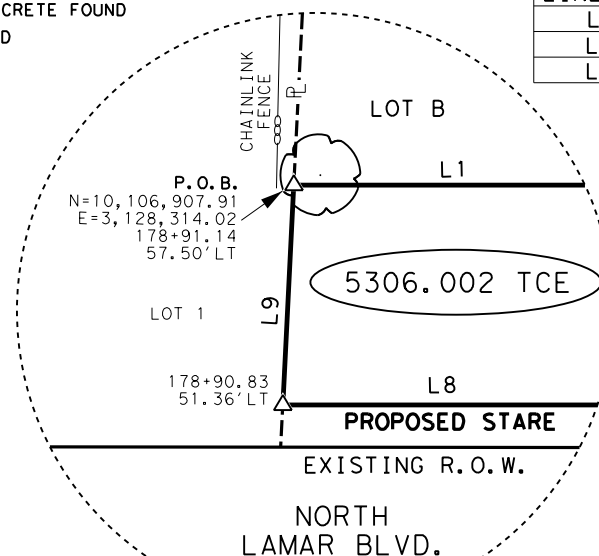

DETAIL "A"
NOT TO SCALE

5306.002 TCE
0.0636 AC.
(2,772 SQ. FT.)

PARENT TRACT
NOT TO SCALE

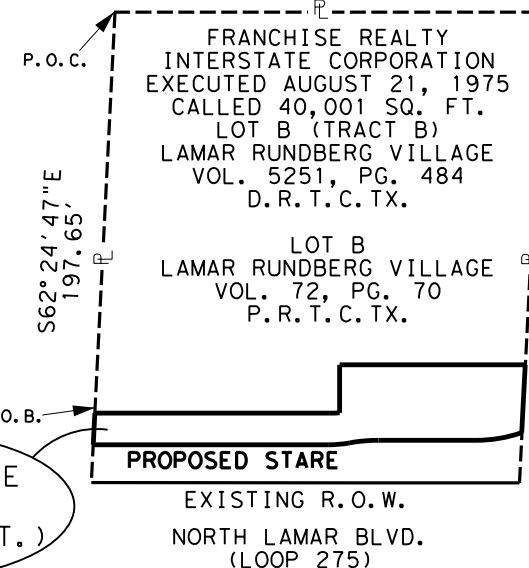

EXISTING EASEMENT AREA WITHIN PARCEL LIMITS

10' FUTURE R.O.W. PER PLAT
VOL. 72, PG. 70
P.R.T.C.TX.

0.0258 ACRES (1,124 SQ. FT.)

REVISIONS



4801 Southwest Parkway
Building Two, Suite 100
Austin, Texas 78735
(512) 447-0575
Fax: (512) 326-3029
Texas Firm Registration No. 10064300

CITY OF AUSTIN - CORRIDOR PROGRAM

NORTH LAMAR BOULEVARD SEGMENT C3

PARCEL PLAT - 5306.002 TCE

0.0636 ACRES (2,772 SQ. FT.)

CSJ:	0015-11-067	AUSTIN GRID #	L-31
SURVEY DATE:	08/16/2021	PROJECT:	
REVISION DATE:		PROPERTY ID:	246640
SCALE:	NOT TO SCALE	PAGE:	4 OF 6

P.O.C.
1/2"

30' DRIVEWAY
AND PUBLIC
UTILITY EASEMENT
VOL. 77, PG. 64
P.R.T.C.TX.

LOT 1, TRACT "D"
RESUBDIVISION OF LOTS "A" & "D"
LAMAR RUNDBERG VILLAGE
VOL. 77, PG. 64
P.R.T.C.TX.

LINE TABLE

LINE NO.	BEARING	DISTANCE
L1	N24° 43' 02"E	111.66'
L2	N65° 16' 58"W	22.12'
L3	N24° 43' 02"E	84.73'
L4	S62° 23' 20"E	21.62'
L5	S11° 41' 36"W	15.13'
L6	S24° 43' 02"W	56.33'
L7	S15° 24' 03"W	20.09'
L8	S24° 43' 02"W	104.71'
L9	N62° 24' 47"W	6.14'

FRANCHISE REALTY
INTERSTATE CORPORATION
EXECUTED AUGUST 21, 1975
CALLED 40,001 SQ. FT.
LOT B (TRACT B)
LAMAR RUNDBERG VILLAGE
VOL. 5251, PG. 484
D.R.T.C.TX.

LOT B
LAMAR RUNDBERG VILLAGE
VOL. 72, PG. 70
P.R.T.C.TX.

P.O.R.
1/2"

JOHN APPELGAT
SURVEY NO. 58
ABSTRACT NO. 29

LOT C-1
RESUBDIVISION OF LOT C
LAMAR RUNDBERG VILLAGE
VOL. 75, PG. 391
P.R.T.C.TX.

25' B.L.
VOL. 72, PG. 70
P.R.T.C.TX.

(N59° 56' W)
(205.00')

(S62° 24' 47" E) 197.65'
(S59° 56' E) 205.00'

P.O.B.
N=10,106,907.91
E=3,128,314.02
178+91.14
57.50' LT

SEE DETAIL "A"

10' FUTURE R.O.W. PER PLAT
VOL. 72, PG. 70
P.R.T.C.TX.

EXISTING R.O.W.

PROPOSED STARE

EXISTING R.O.W.

5306.002 TCE
0.0636 AC.
(2,772 SQ. FT.)

NORTH LAMAR BLVD. (LOOP 275)
(100' WIDE RIGHT-OF-WAY)
STATE OF TEXAS
0.27 ACRES
VOL. 568, PG. 316
D.R.T.C.TX.

CORRIDOR CENTERLINE

179+00 N24° 43' 02"E 4,853.41' 180+00

GRAPHIC SCALE

SAM®

4801 Southwest Parkway
Building Two, Suite 100
Austin, Texas 78735
(512) 447-0575
Fax: (512) 326-3029
Texas Firm Registration No. 10064300

CITY OF AUSTIN - CORRIDOR PROGRAM
NORTH LAMAR BOULEVARD SEGMENT C3
PARCEL PLAT - 5306.002 TCE
0.0636 ACRES (2,772 SQ. FT.)

CSJ: 0015-11-067 AUSTIN GRID # L-31
SURVEY DATE: 08/16/2021 PROJECT:
REVISION DATE: PROPERTY ID: 246640
SCALE: 1" = 30' PAGE: 5 OF 6

SEE PLANIMETRICS ON PAGE 6

PAGE 5 OF 6
REF. FIELD NOTE NO. 48594

PAGE 5 OF 6
REF. FIELD NOTE NO. 48594


	4801 Southwest Parkway Building Two, Suite 100 Austin, Texas 78735 (512) 447-0575 Fax: (512) 326-3029 Texas Firm Registration No. 10064300	
	CITY OF AUSTIN - CORRIDOR PROGRAM	
	NORTH LAMAR BOULEVARD SEGMENT C3	
	PARCEL PLAT - 5306.002 TCE	
0.0636 ACRES (2,772 SQ. FT.)		
CSJ:	0015-11-067	AUSTIN GRID # L-31
SURVEY DATE:	08/16/2021	PROJECT:
REVISION DATE:		PROPERTY ID: 246640
SCALE:	1" = 30'	PAGE: 5 OF 6

EXHIBIT "B"

